


← TO KAITHLIGHAT

TO DHALLI →

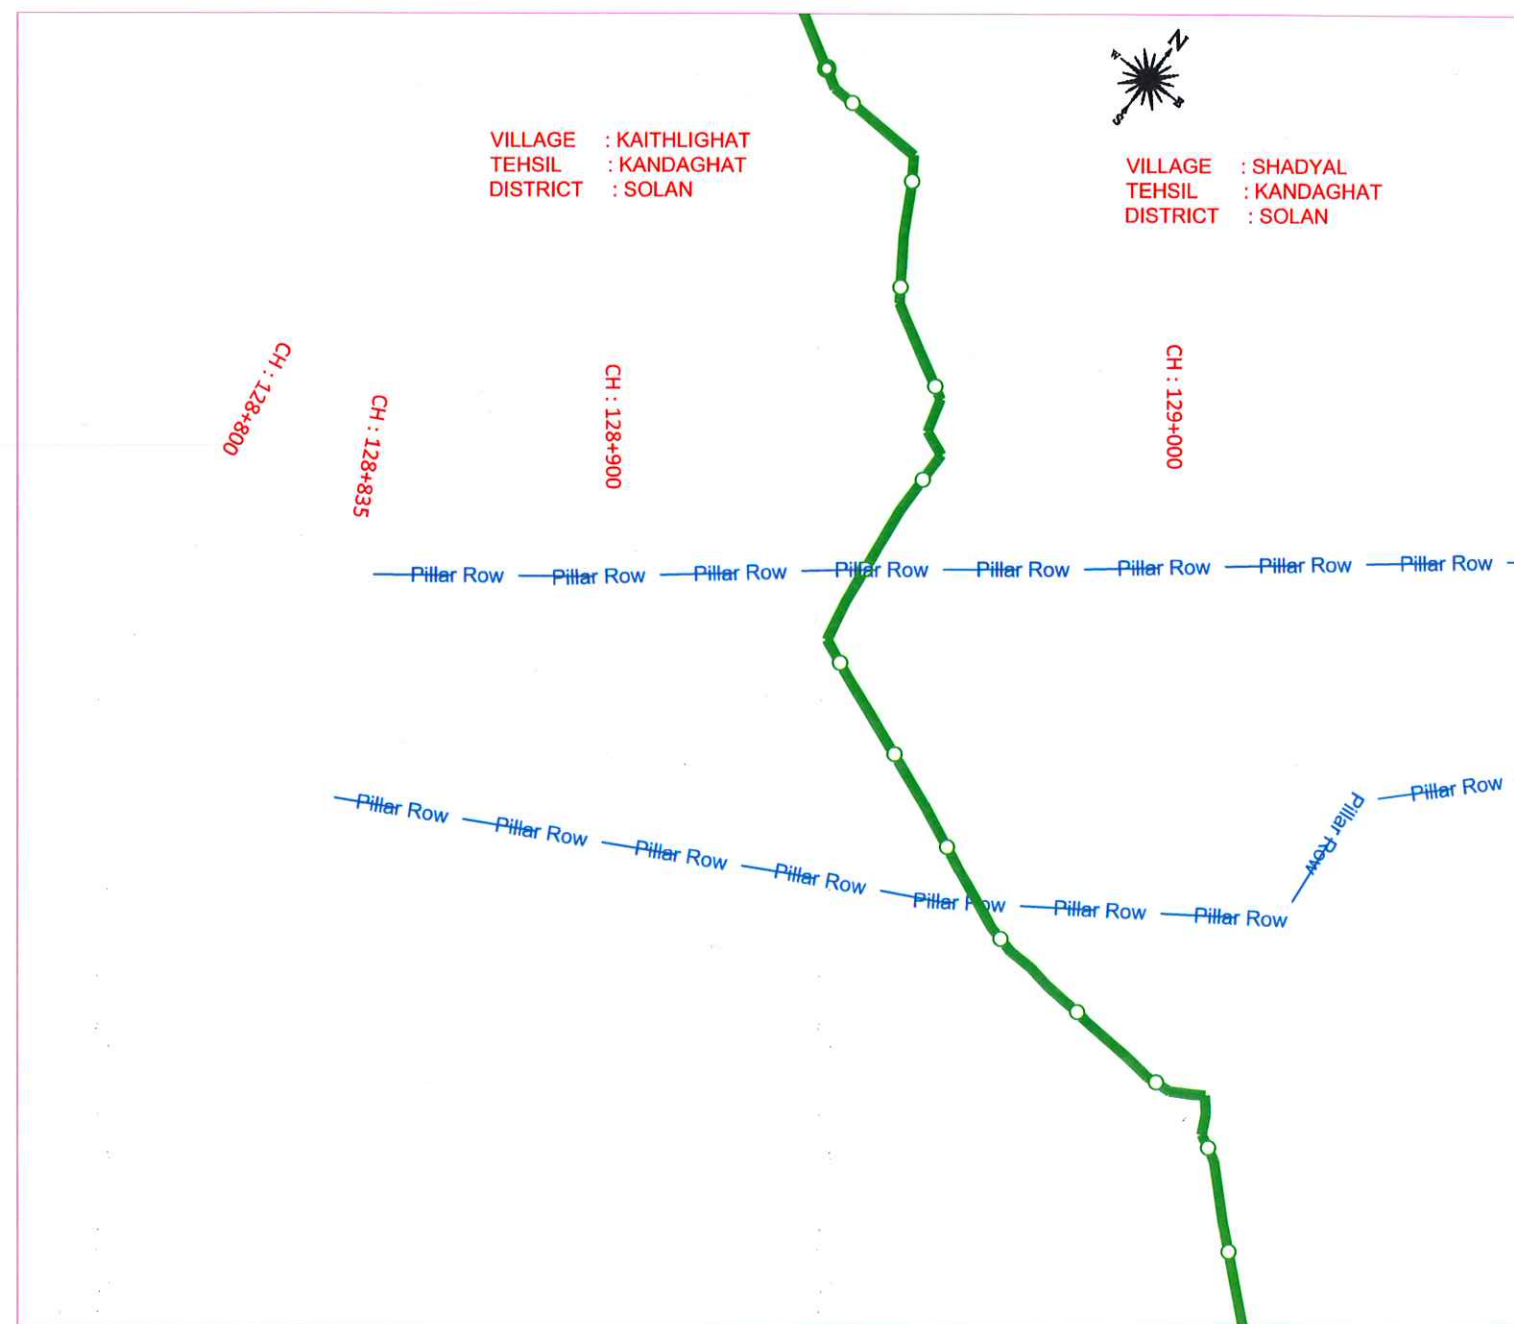

Legend:-

Existing Right of Way
Proposed Right of Way
Village Boundary



NATIONAL HIGHWAYS
AUTHORITY OF INDIA

Scale:-

Scale 1 : 1500

Project Title:

Consultancy Services for Preparation of DPR of 4-Laning of
Proposed Shimla Bypass From Kaithlighat to Dhalli Section of
NH-22 (Chainage From Km 128.835 to Km 156.068)
in the State of Himachal Pradesh on EPC Mode

Drawing Name:

PROW WIDENING DETAIL

FROM CH. 128+835 TO CH. 129+000





Intercontinental Consultants & Technocrats Pvt Ltd,
A-8, Green Park, New Delhi - 110016
Ph : 4086-3000, Fax 2685-5252

Shiv Kumar Gupta	Prem S. Sharma	Neeraj Choudhary	Sandip Bhattacharjee
Prepared by	Designed by	Checked by	Approved by

S.K. Sharma
GM (T)-cum-Project Director
NHAI, PIU-Shimla


Revisions	Date	Initial Drawing	Checked by
Revisions			
DRAWING No: NHAI/NH-22/KAITH-DHALLI/PROW-WD/ 01 /RO			

← TO KAITHLIGHAT TO DHALLI →

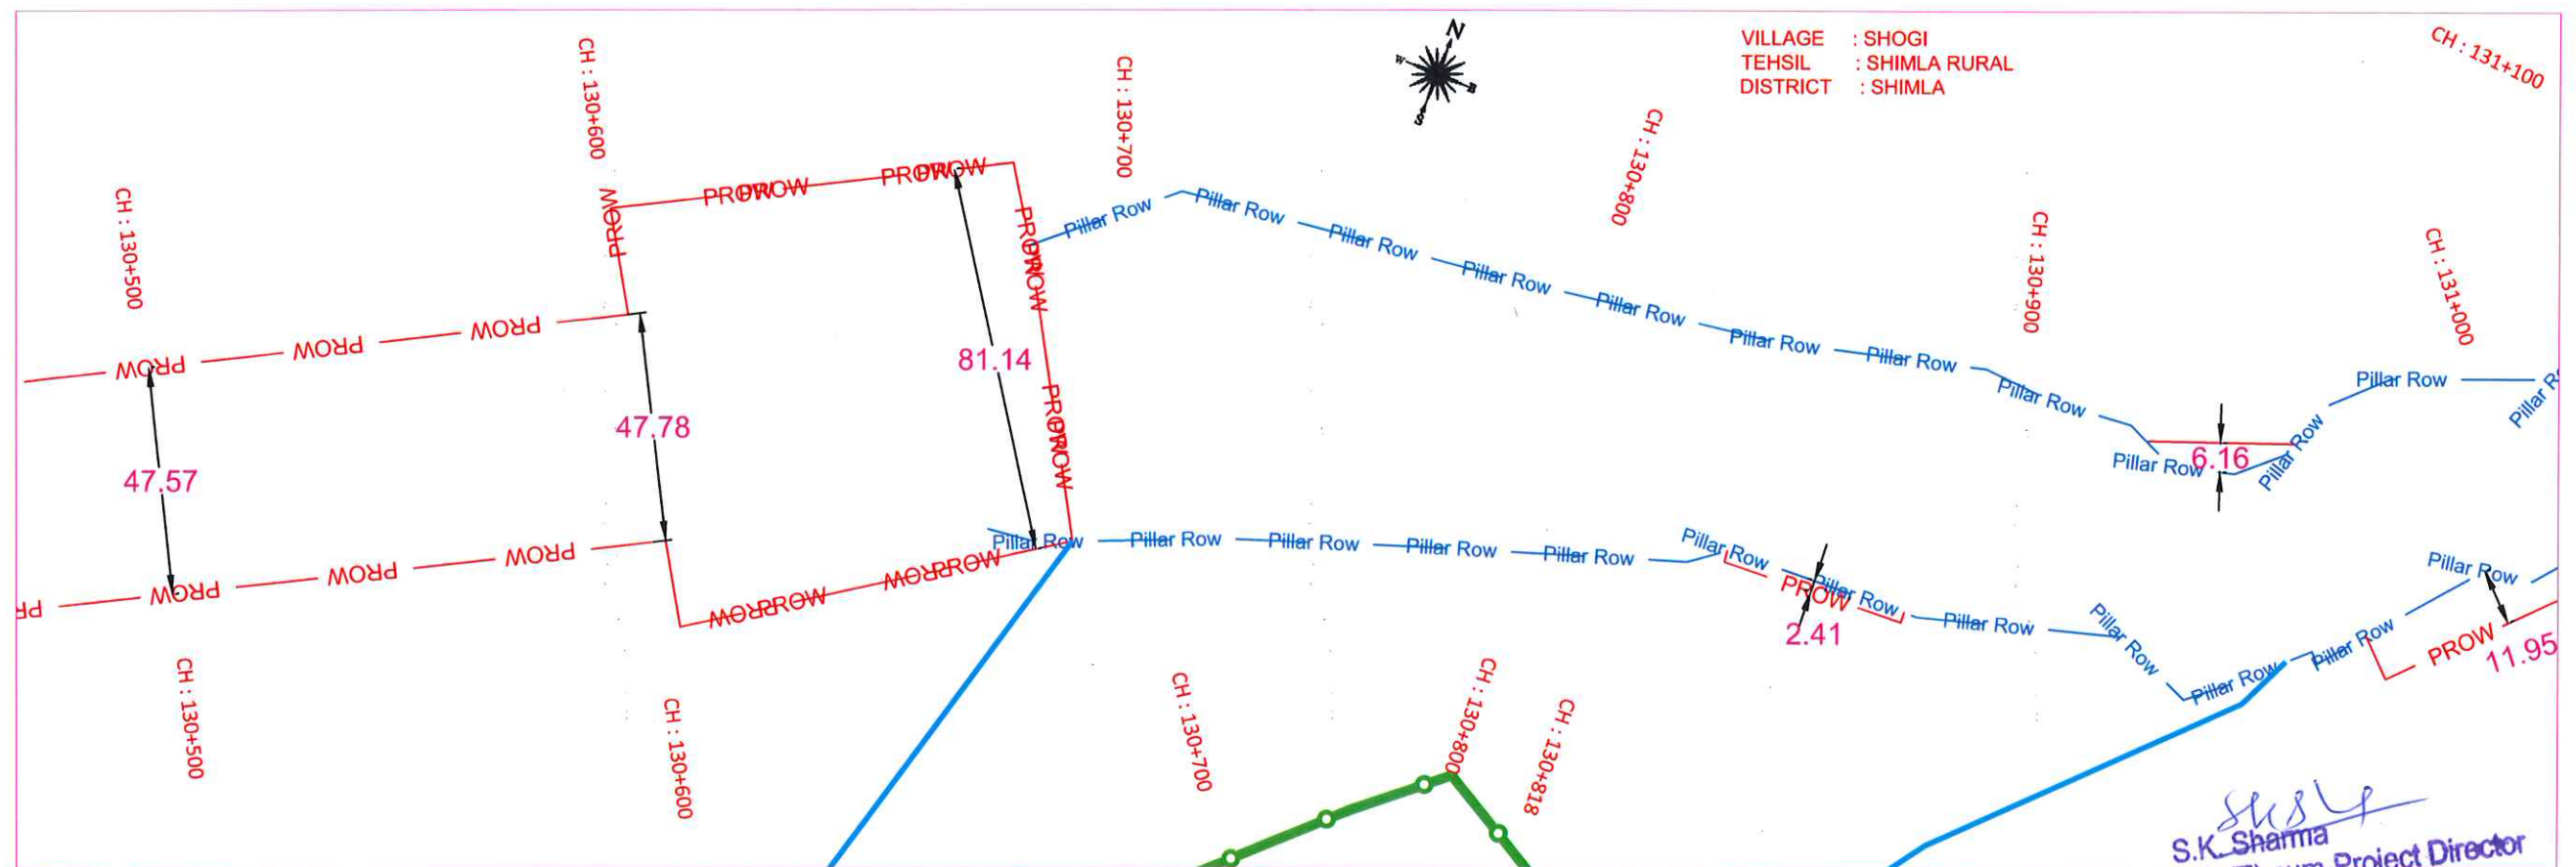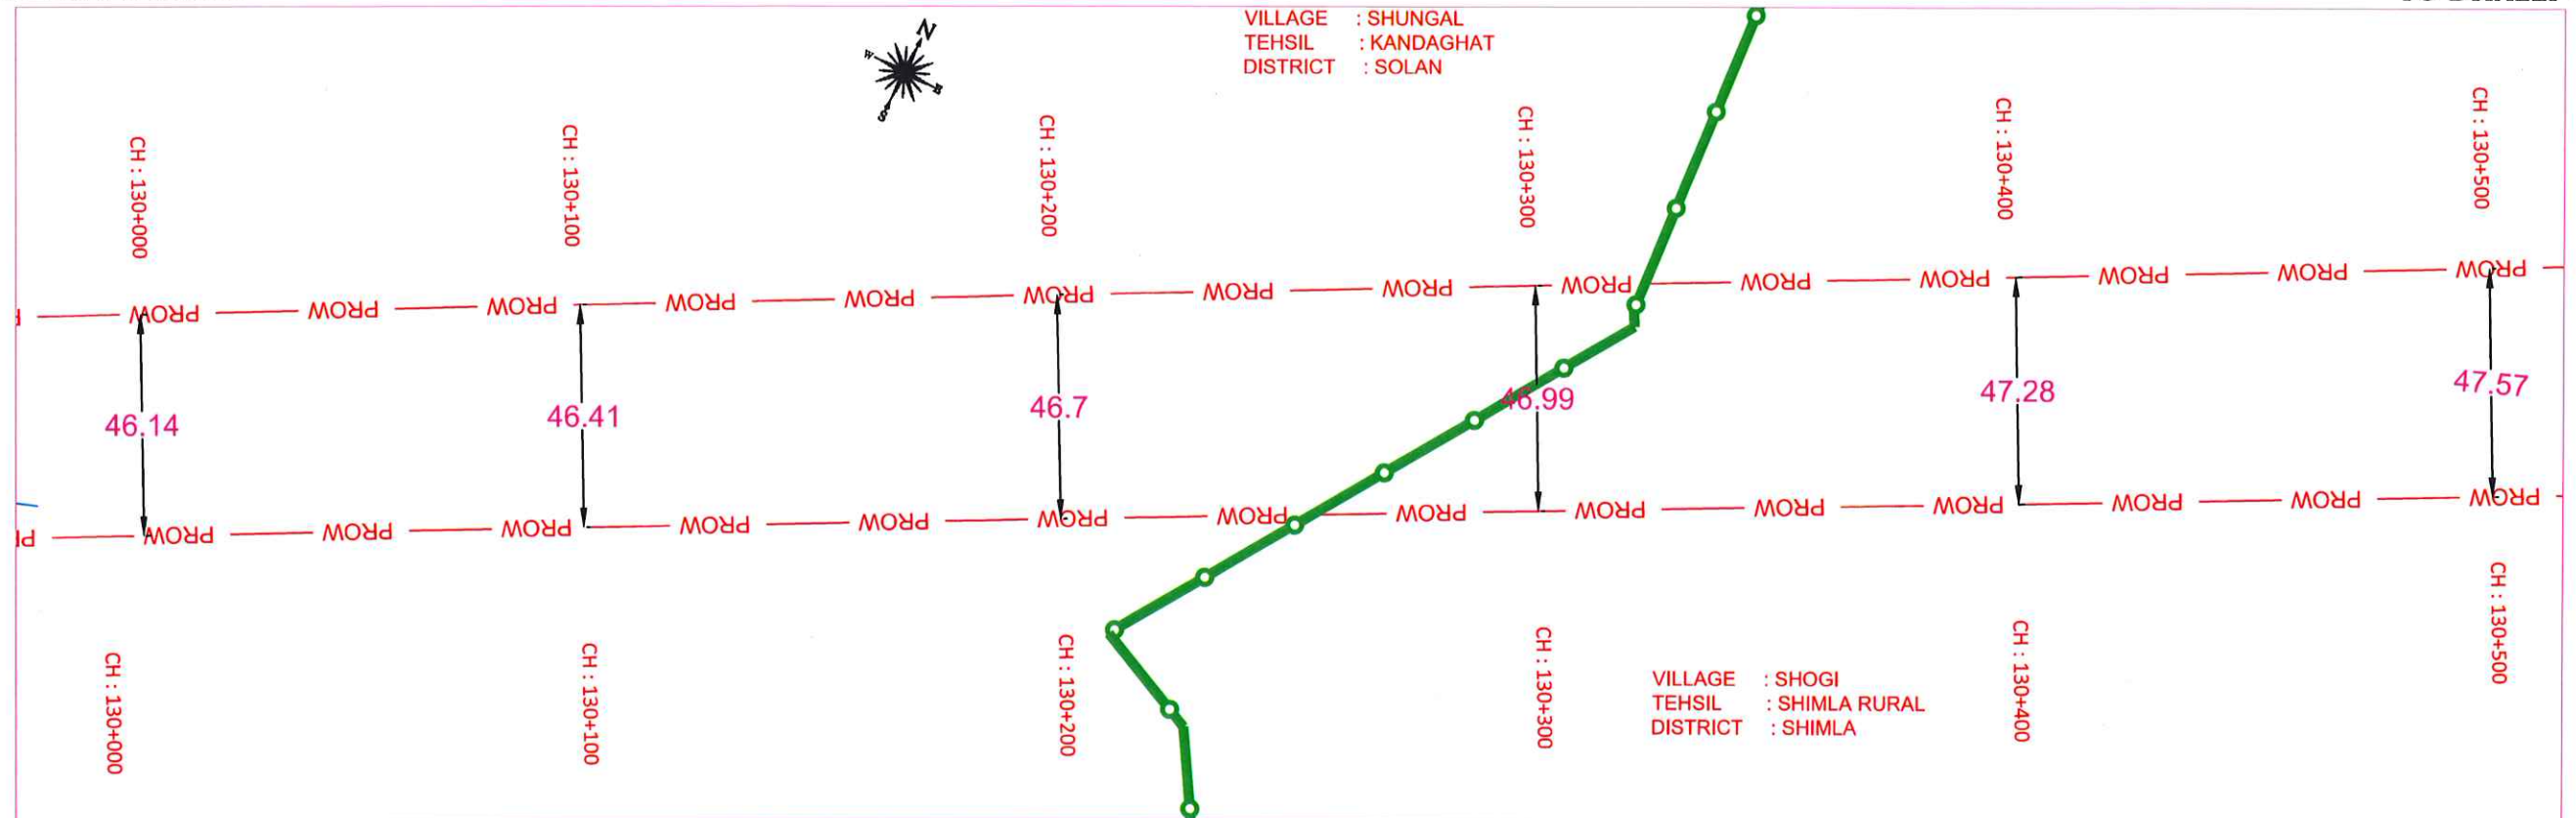

Legend:-

Existing Right of Way
Proposed Right of Way
Village Boundary

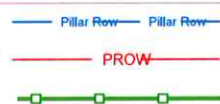

Scale:-

Scale 1 : 1500

Project Title:

Consultancy Services for Preparation of DPR of 4-Laning of
Proposed Shimla Bypass From Kaithlighthat to Dhalli Section of
NH-22 (Chainage From Km 128.835 to Km 156.068)
in the State of Himachal Pradesh on EPC Mode

Drawing Name:

PROW WIDENING DETAIL
FROM CH. 130+000 TO CH. 131+000



Intercontinental Consultants & Technocrats Pvt Ltd,
A-8, Green Park, New Delhi - 110016
Ph : 4086-3000, Fax 2685-5252

Shiv Kumar Gupta Prem S Sharma Neeraj Choudhary Sandip Bhattacharjee
Prepared by Designed by Checked by Approved by

R0	Jan - 2022	Initial Drawing	
Revisions	Date	Description	Checked by

Revisions

DRAWING No: NHAI/NH-22/KAITH-DHALLI/PROW-WD/ 03 /R0



NATIONAL HIGHWAYS
AUTHORITY OF INDIA



Existing Right of Way
Proposed Right of Way
Village Boundary

—— Pillar Row—— Pillar Row——

Scale 1 : 1500

Consultancy Services for Preparation of DPR of 4-Laning of
Proposed Shimla Bypass From Kaithlighat to Dhalli Section of
NH-22 (Chainage From Km 128.835 to Km 156.068)
in the State of Himachal Pradesh on EPC Mode

PROW WIDENING DETAIL

FROM CH. 131+000 TO CH. 131+500



 Shiv Kumar Gupta	 Prem S. Sharma	 Neeraj Choudhary	 Sandip Bhattacharjee
Prepared by	Designed by	Checked by	Approved by

Residence _____

DRAWING No: NHAI/NH-22/KAITH-DHALLI/PROW-WD/ 04 /R0

← TO KAITHLIGHAT

TO DHALLI →


VILLAGE : SHOGI
TEHSIL : SHIMLA RURAL
DISTRICT : SHIMLA

VILLAGE : MAURI
TEHSIL : SHIMLA RURAL
DISTRICT : SHIMLA

VILLAGE : GORO KNAWAN
TEHSIL : SHIMLA RURAL
DISTRICT : SHIMLA

S.K. Sharma
S.K. Sharma
GM (T)-cum-Project Director
NHAI, PIU-Shimla

Legend:-
Existing Right of Way
Proposed Right of Way
Village Boundary

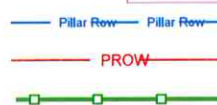

Scale:-
Scale 1 : 1500

Project Title:
Consultancy Services for Preparation of DPR of 4-Laning of
Proposed Shimla Bypass From Kaithlighat to Dhalli Section of
NH-22 (Chainage From Km 128.835 to Km 156.068)
in the State of Himachal Pradesh on EPC Mode

Drawing Name:
PROW WIDENING DETAIL
FROM CH. 131+500 TO CH. 132+000

Intercontinental Consultants & Technocrats Pvt Ltd,
A-8, Green Park, New Delhi - 110016
Ph : 4086-3000, Fax 2685-5252




Shiv Kumar Gupta	Prem S. Sharma	Neeraj Choudhary	Sandip Bhattacharjee
Prepared by	Designed by	Checked by	Approved by

R0	Jan - 2022	Initial Drawing	
Revisions	Date	Description	Checked by

Revisions
DRAWING No: NHAI/NH-22/KAITH-DHALLI/PROW-WD/ 05 /R0

← TO KAITHLIGHAT

TO DHALLI →

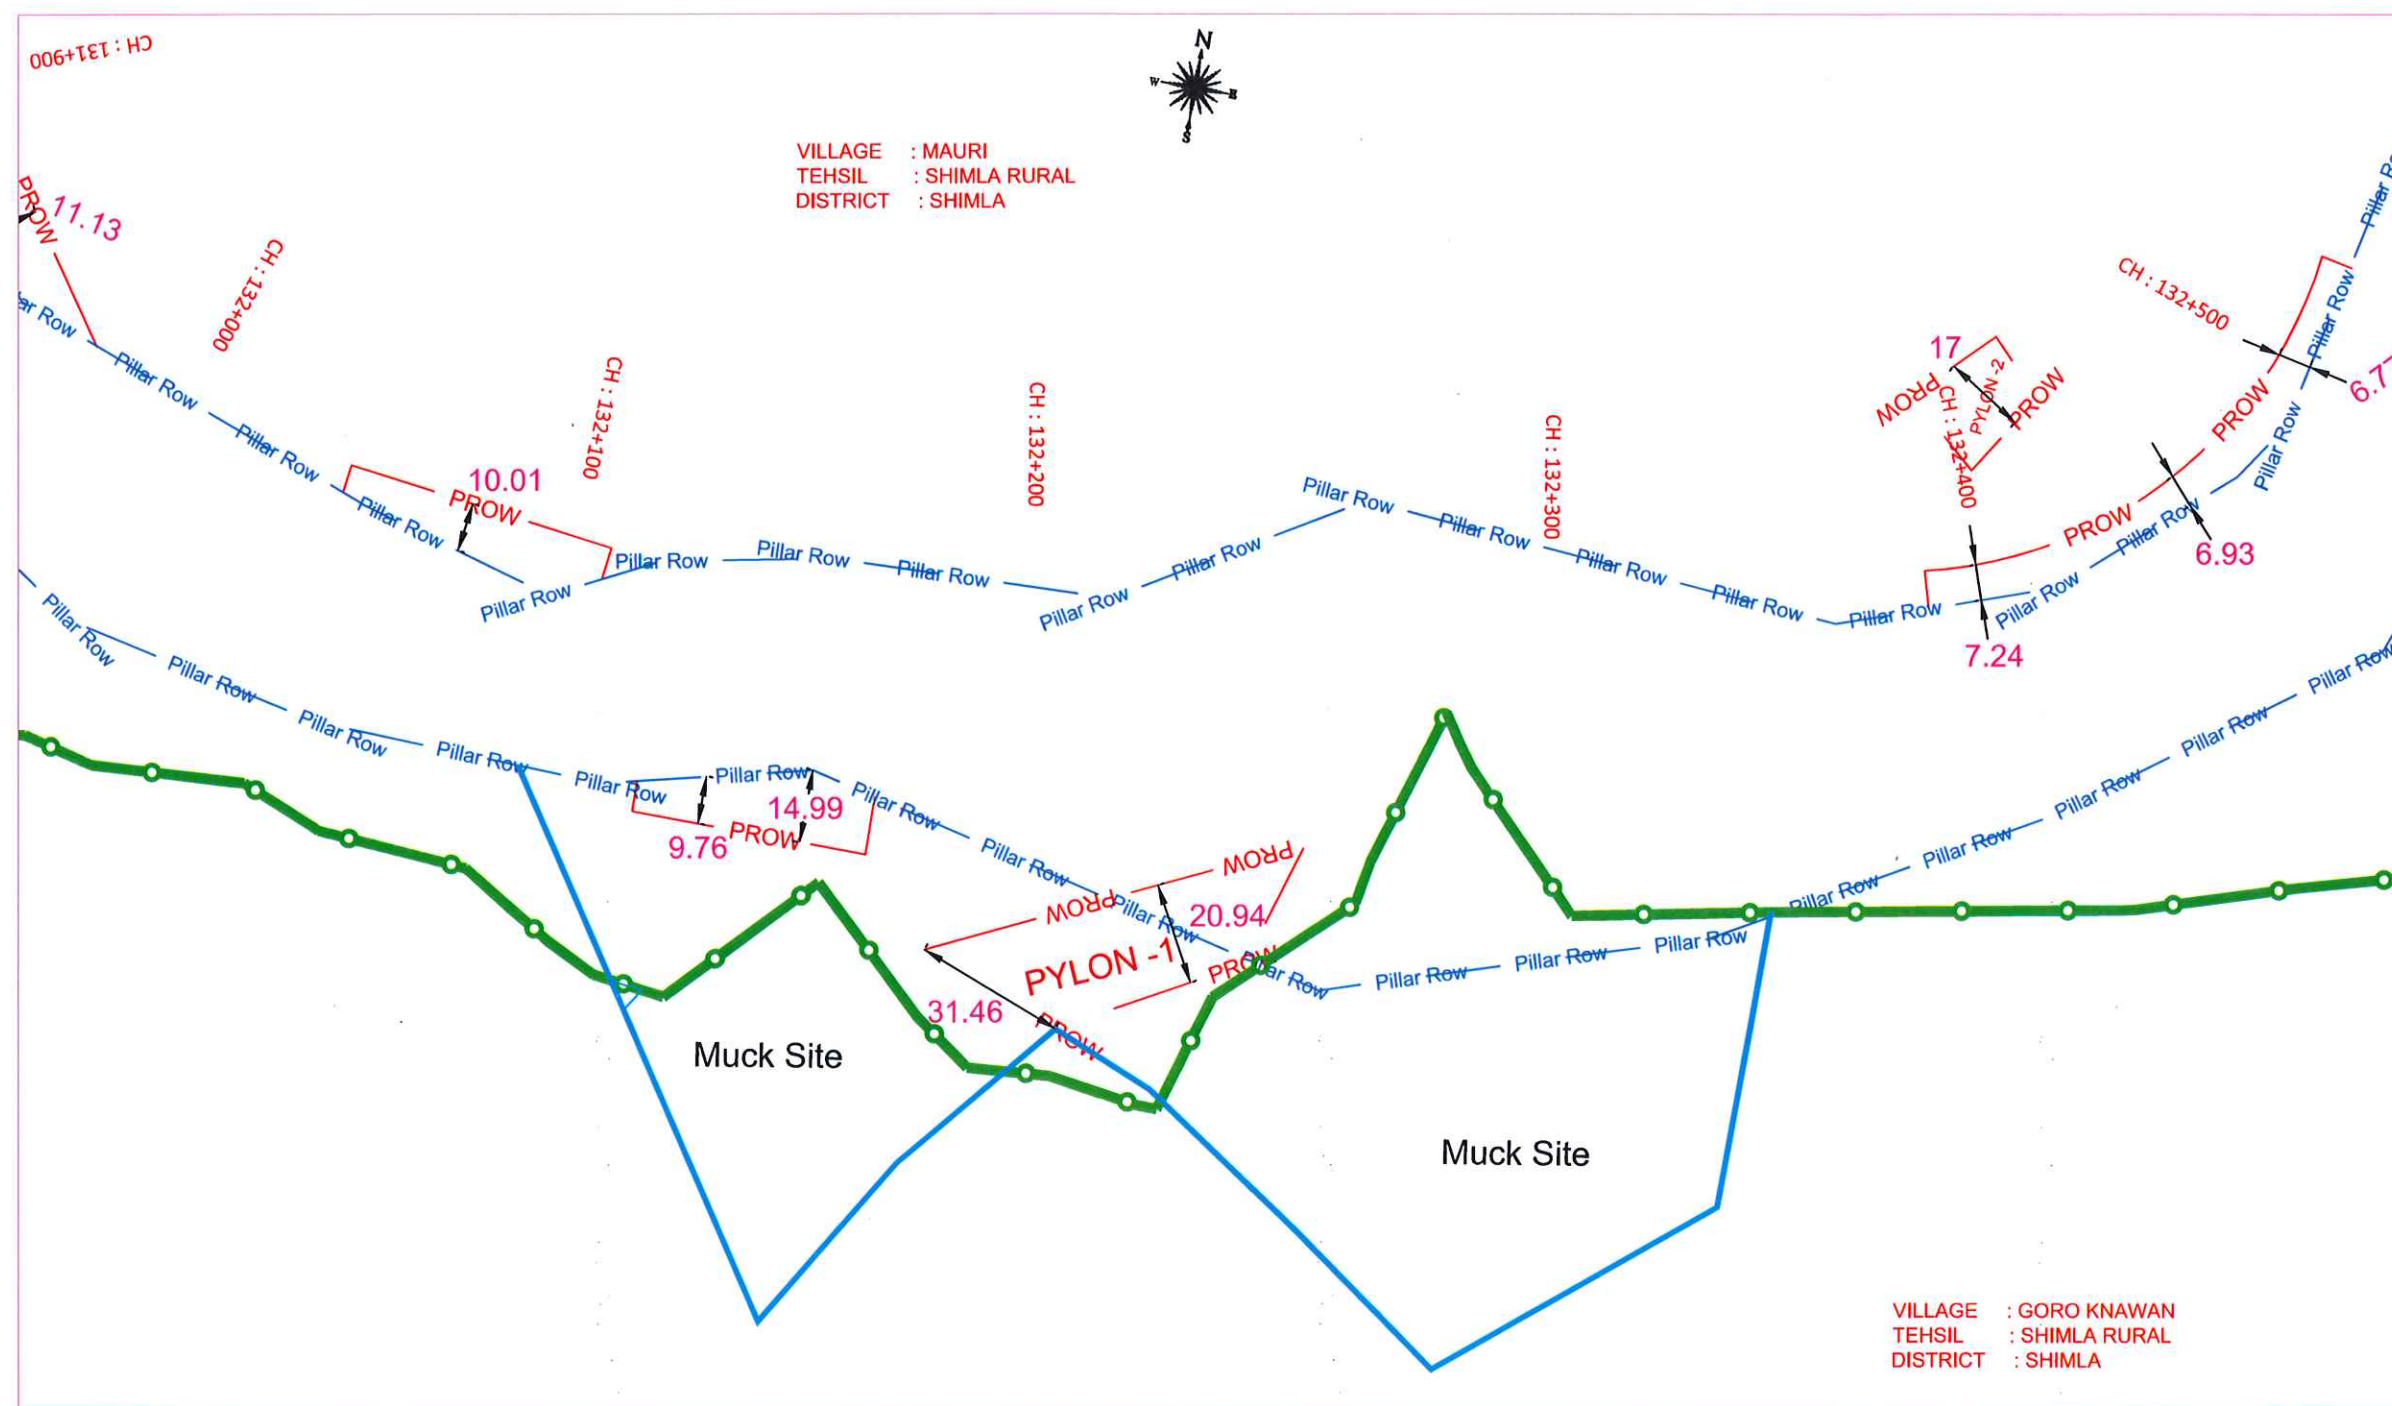

Legend:-

Existing Right of Way
Proposed Right of Way
Village Boundary



Scale:-
Scale 1 : 1500

Project Title:

Consultancy Services for Preparation of DPR of 4-Laning of Proposed Shimla Bypass From Kaithlighat to Dhalli Section of NH-22 (Chainage From Km 128.835 to Km 156.068) in the State of Himachal Pradesh on EPC Mode

Drawing Name:

PROW WIDENING DETAIL
FROM CH. 132+000 TO CH. 132+500

Intercontinental Consultants & Technocrats Pvt Ltd,
A-8, Green Park, New Delhi - 110016
Ph : 4086-3000, Fax 2685-5252



Shiv Kumar Gupta	Prem S. Sharma	Neeraj Choudhary	Sandip Bhattacharjee
Prepared by	Designed by	Checked by	Approved by

R0	Jan - 2022	Initial Drawing	
Revisions	Date	Description	Checked by


Revisions

DRAWING No: NHAI/NH-22/KAITH-DHALLI/PROW-WD/ 06 /R0

S.K. Sharma
GM (T)-cum-Project Director
NHAI, PIU-Shimla

← TO KAITHLIGHAT

TO DHALLI →

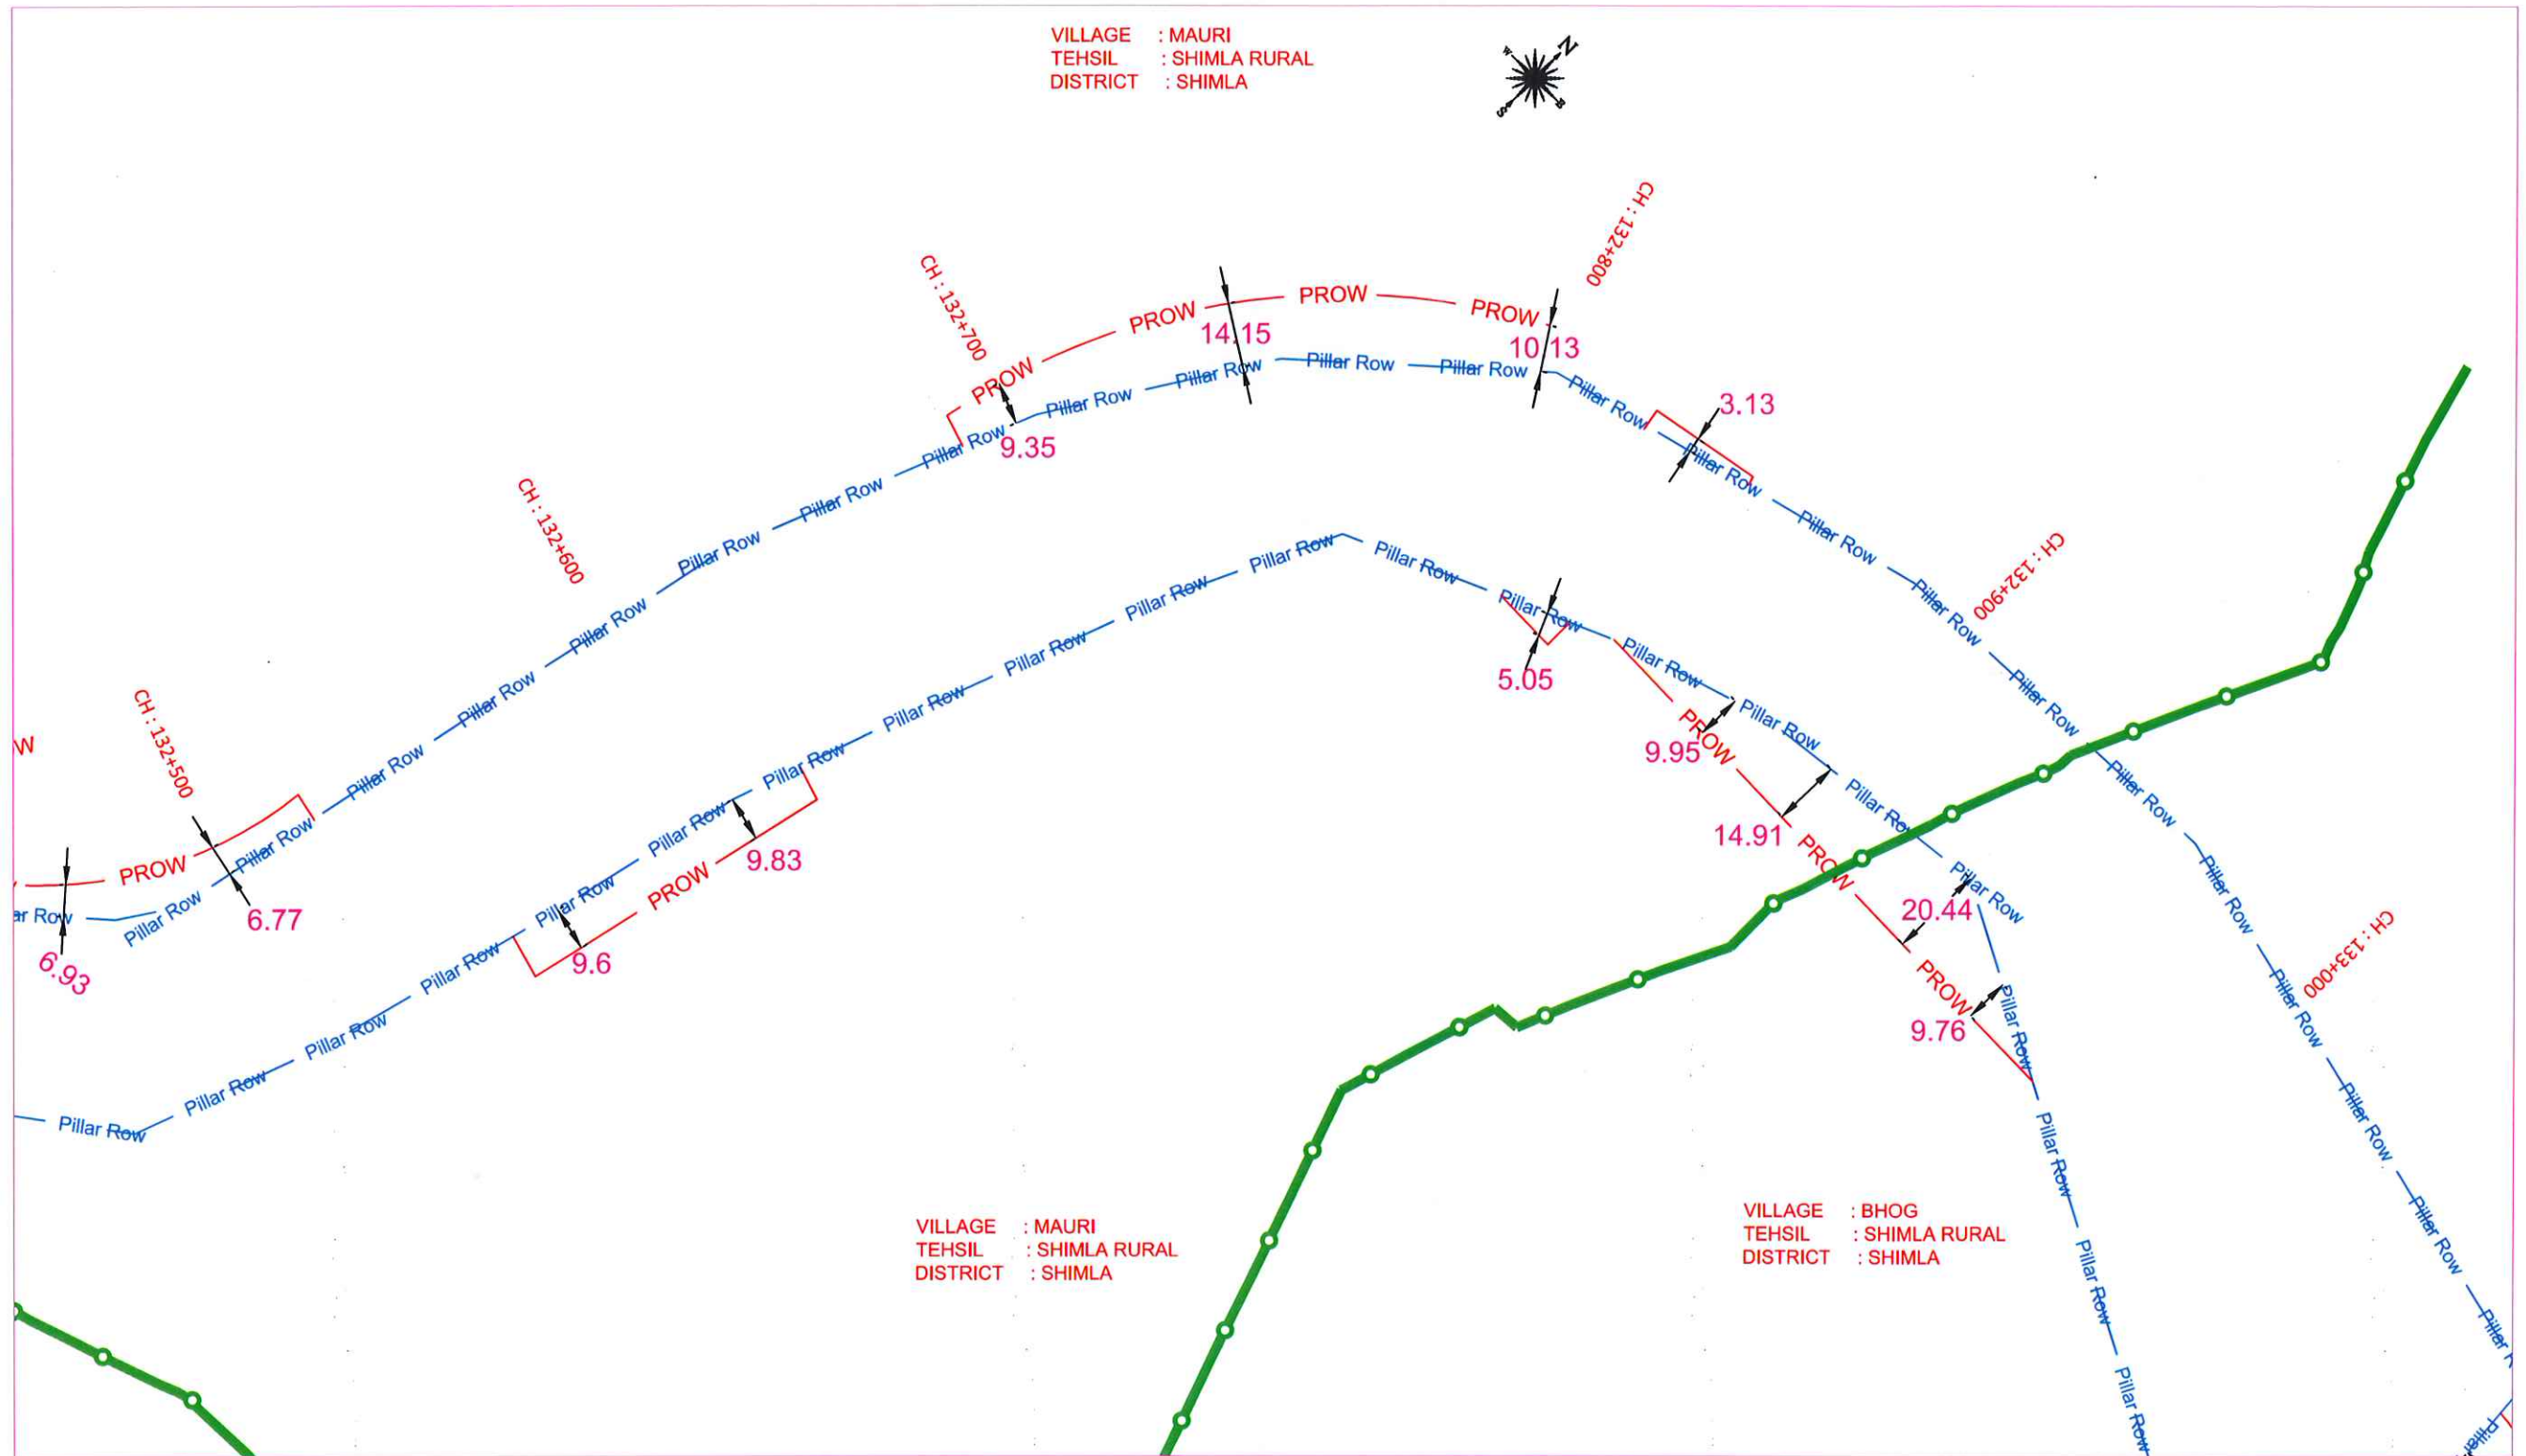

Legend:-

Existing Right of Way — Pillar Row — Pillar Row —
Proposed Right of Way — PROW —
Village Boundary —

Scale:-
Scale 1 : 1500

Project Title:
Consultancy Services for Preparation of DPR of 4-Laning of
Proposed Shimla Bypass From Kaithlighat to Dhalli Section of
NH-22 (Chainage From Km 128.835 to Km 156.068)
in the State of Himachal Pradesh on EPC Mode

Drawing Name:
PROW WIDENING DETAIL
FROM CH. 132+500 TO CH. 133+000

Intercontinental Consultants & Technocrats Pvt Ltd,
A-8, Green Park, New Delhi - 110016
Ph : 4086-3000, Fax 2685-5252

Shiv Kumar Gupta	Prem S. Sharma	Neeraj Choudhary	Sandip Bhattacharjee
Prepared by	Designed by	Checked by	Approved by

R0	Jan - 2022	Initial Drawing	
Revisions	Date	Description	Checked by


Revisions

DRAWING No: NHAI/NH-22/KAITH-DHALLI/PROW-WD/ 07 /R0

S.K. Sharma
GM (T)-cum-Project Director
NHAI PIU-Shimla


← TO KAITHLIGHT

TO DHALLI →

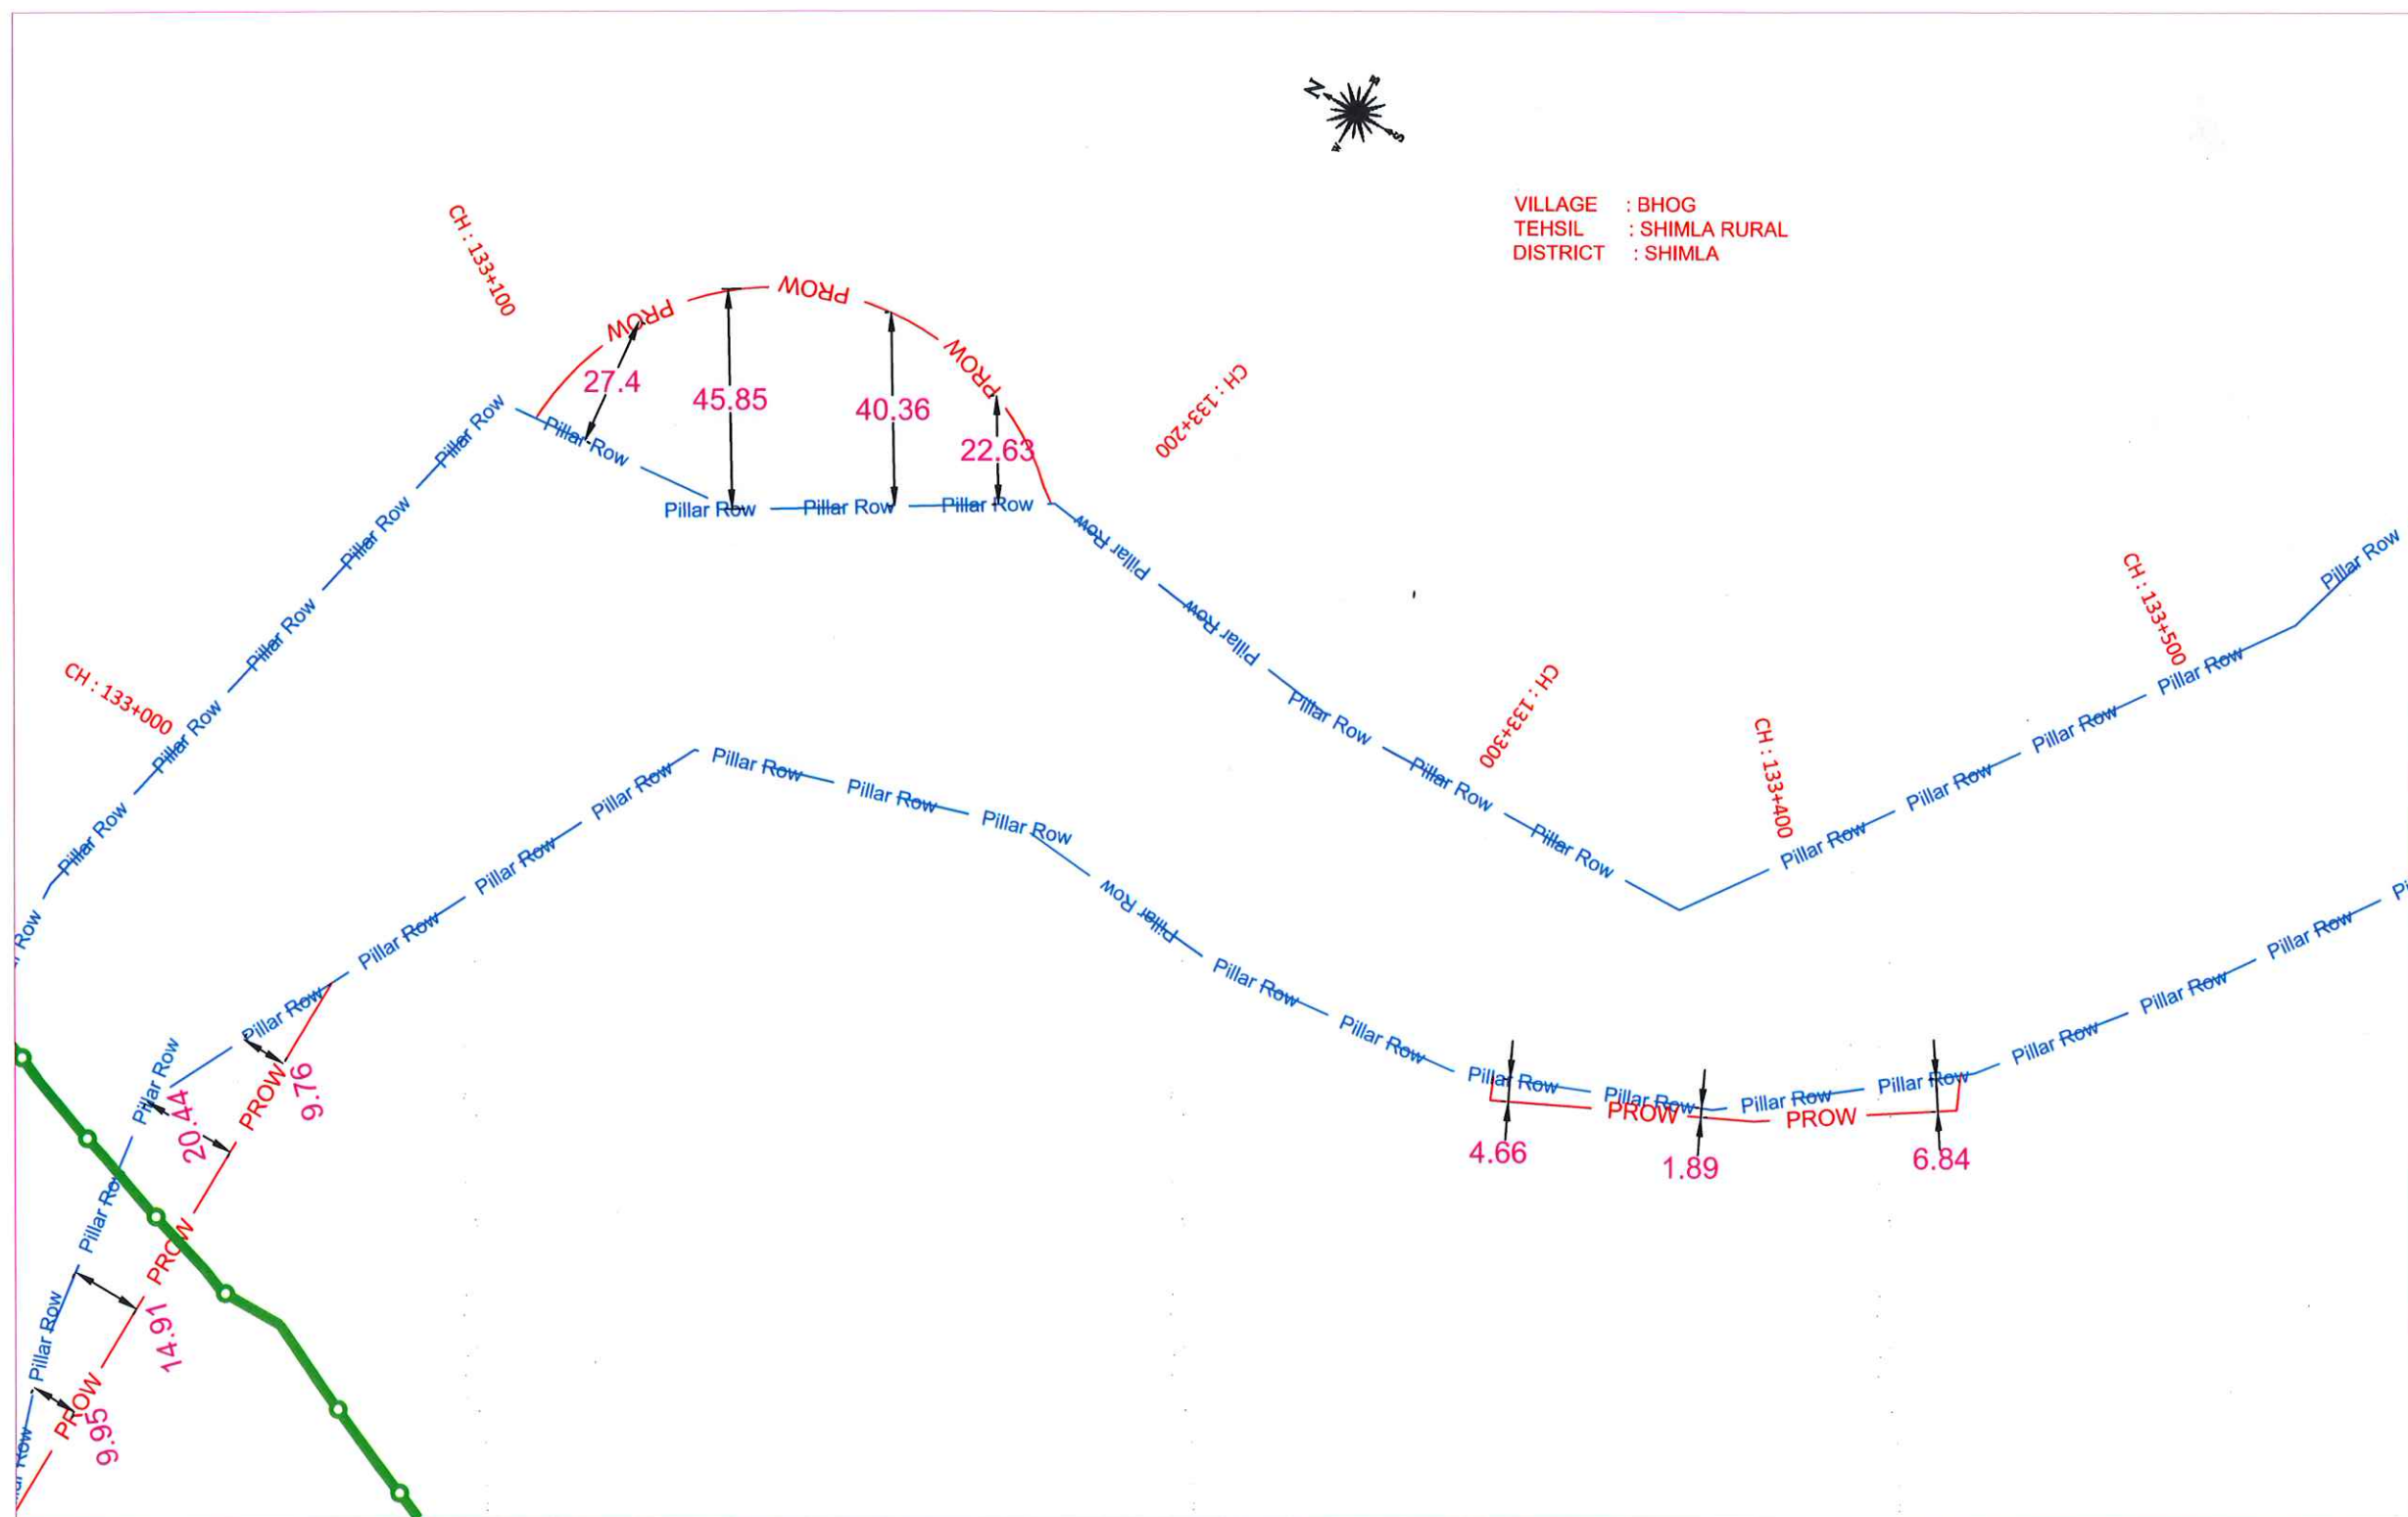

Legend:-

Existing Right of Way
Proposed Right of Way
Village Boundary

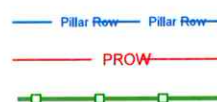

Scale:-

Scale 1 : 1500

Project Title:

Consultancy Services for Preparation of DPR of 4-Laning of Proposed Shimla Bypass From Kaithlighat to Dhalli Section of NH-22 (Chainage From Km 128.835 to Km 156.068) in the State of Himachal Pradesh on EPC Mode

Drawing Name:

PROW WIDENING DETAIL
FROM CH. 133+000 TO CH. 133+500

Intercontinental Consultants & Technocrats Pvt Ltd,
A-8, Green Park, New Delhi - 110016
Ph : 4086-3000, Fax 2685-5252



Shiv Kumar Gupta	Prem S. Sharma	Neeraj Choudhary	Sandip Bhattacharjee
Prepared by	Designed by	Checked by	Approved by

R0	Jan - 2022	Initial Drawing	
Revisions	Date	Description	Checked by


Revisions

DRAWING No: NHAI/NH-22/KAITH-DHALLI/PROW-WD/ 08 /R0

S.K. Sharma
S.K. Sharma
GM (T)-cum-Project Director
NHAI, PIU-Shimla

← TO KAITHLIGHAT

TO DHALLI →

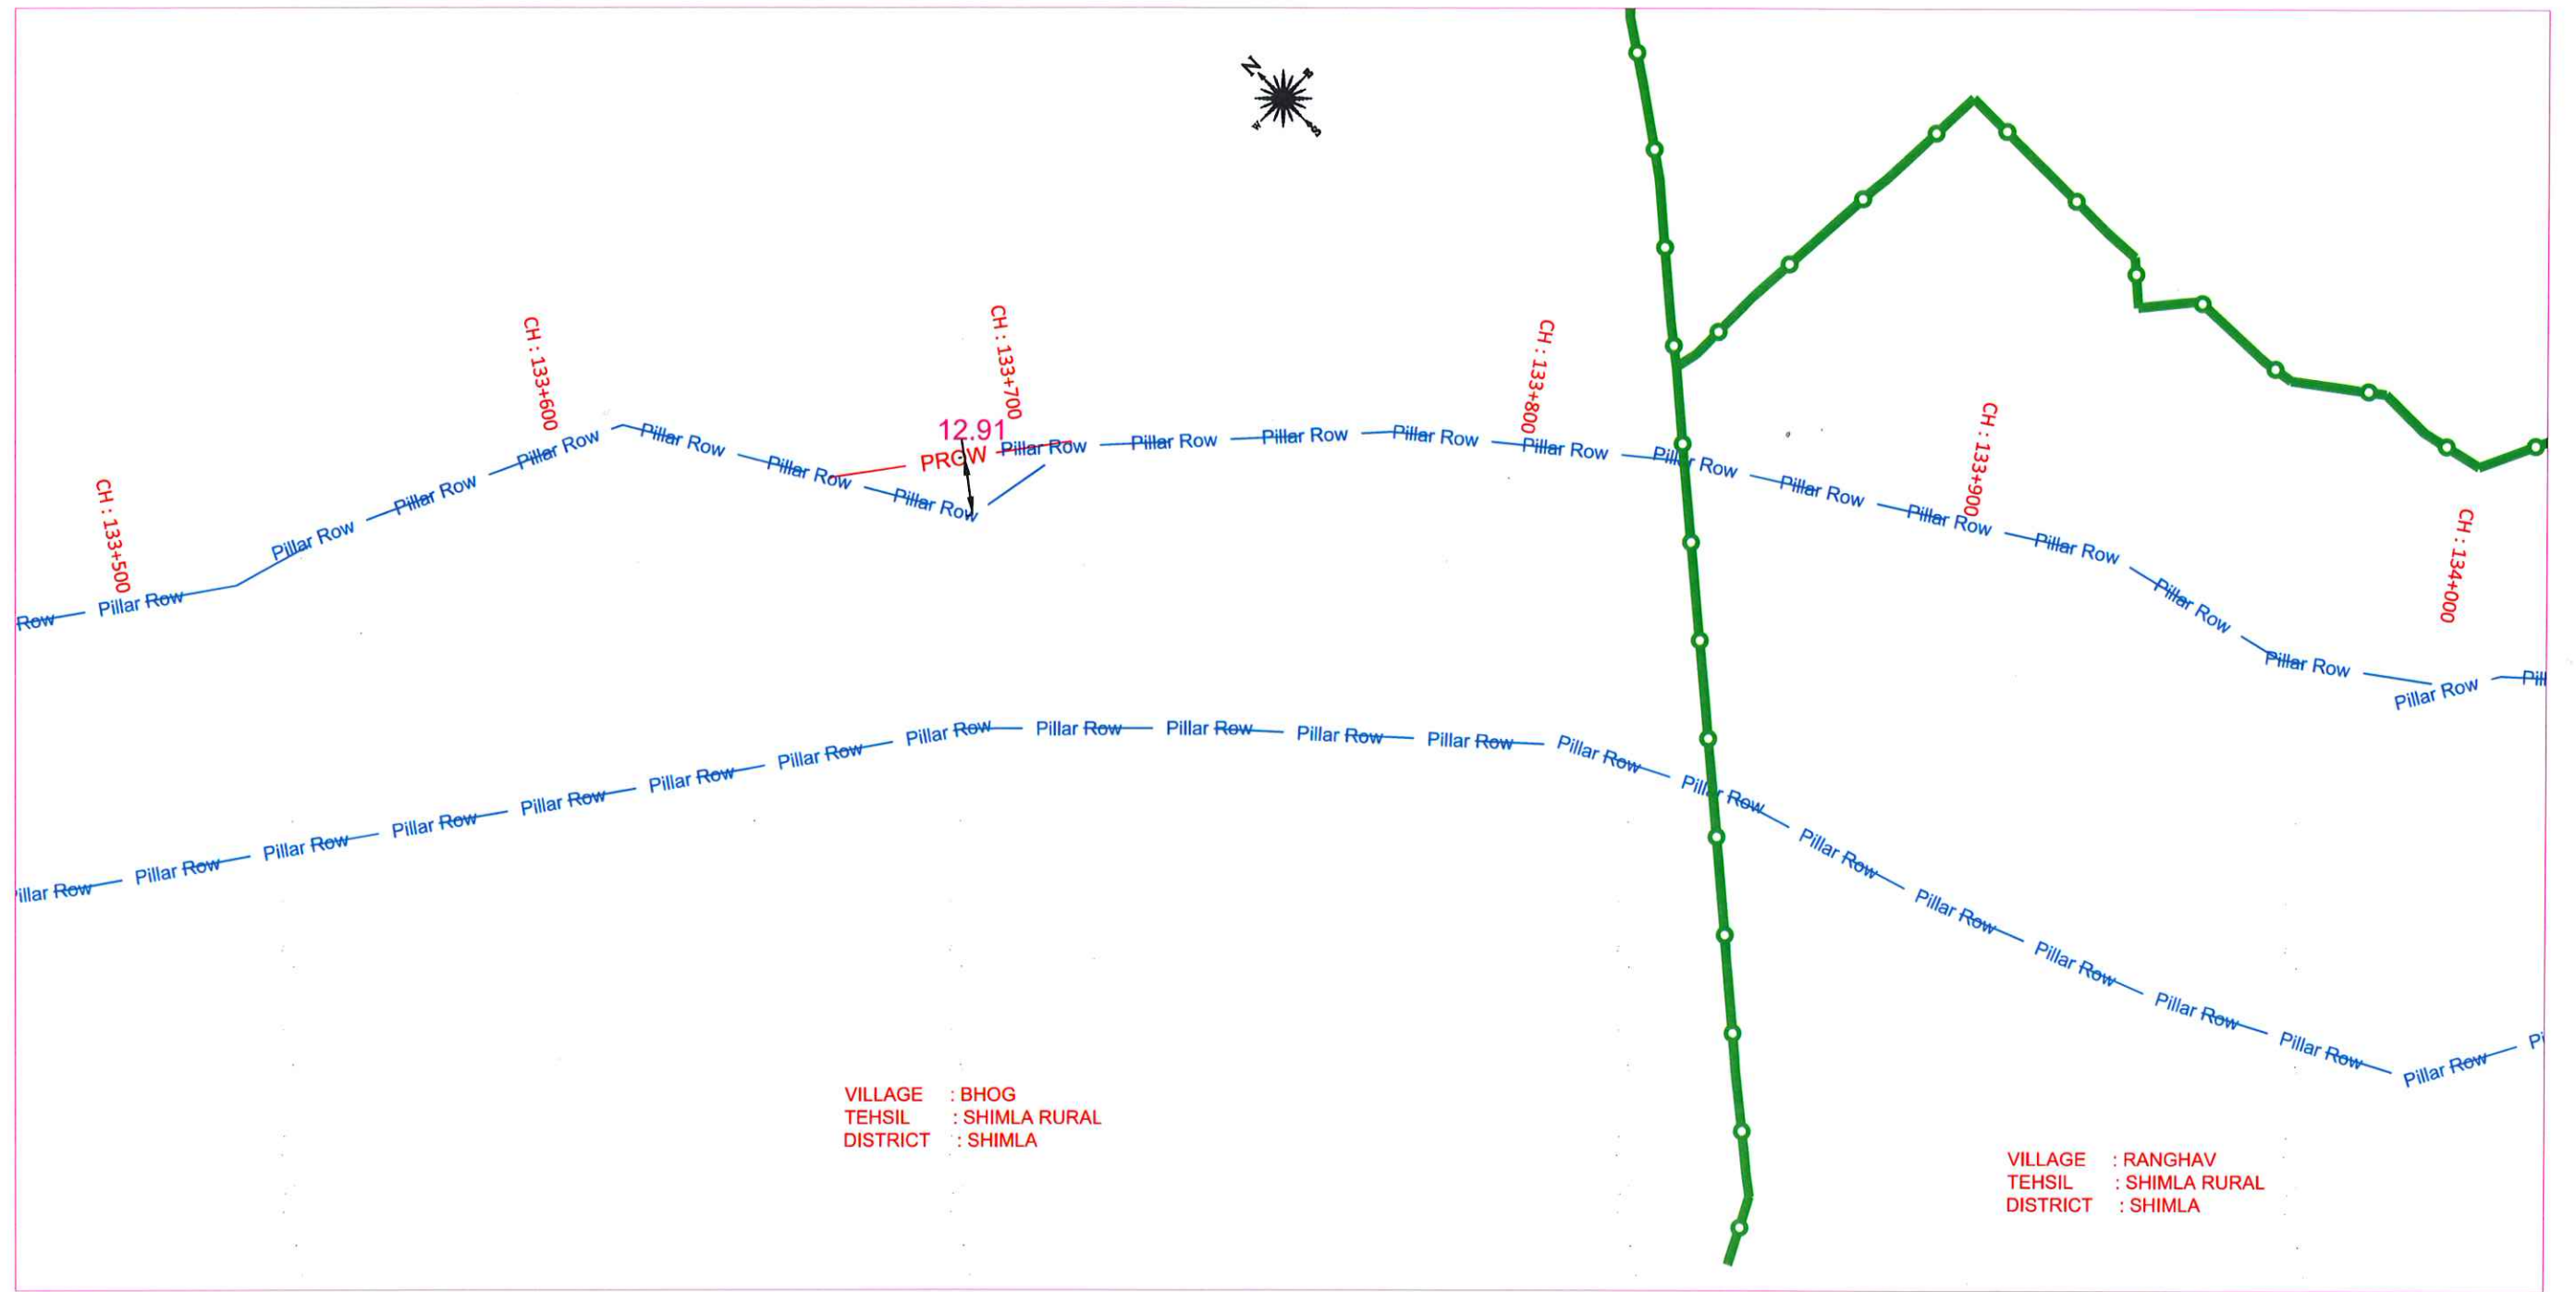

VILLAGE : BHOG
TEHSIL : SHIMLA RURAL
DISTRICT : SHIMLA

VILLAGE : RANGHAV
TEHSIL : SHIMLA RURAL
DISTRICT : SHIMLA


Legend:-

Existing Right of Way
Proposed Right of Way
Village Boundary



← TO KAITHLIGHT

TO DHALLI →

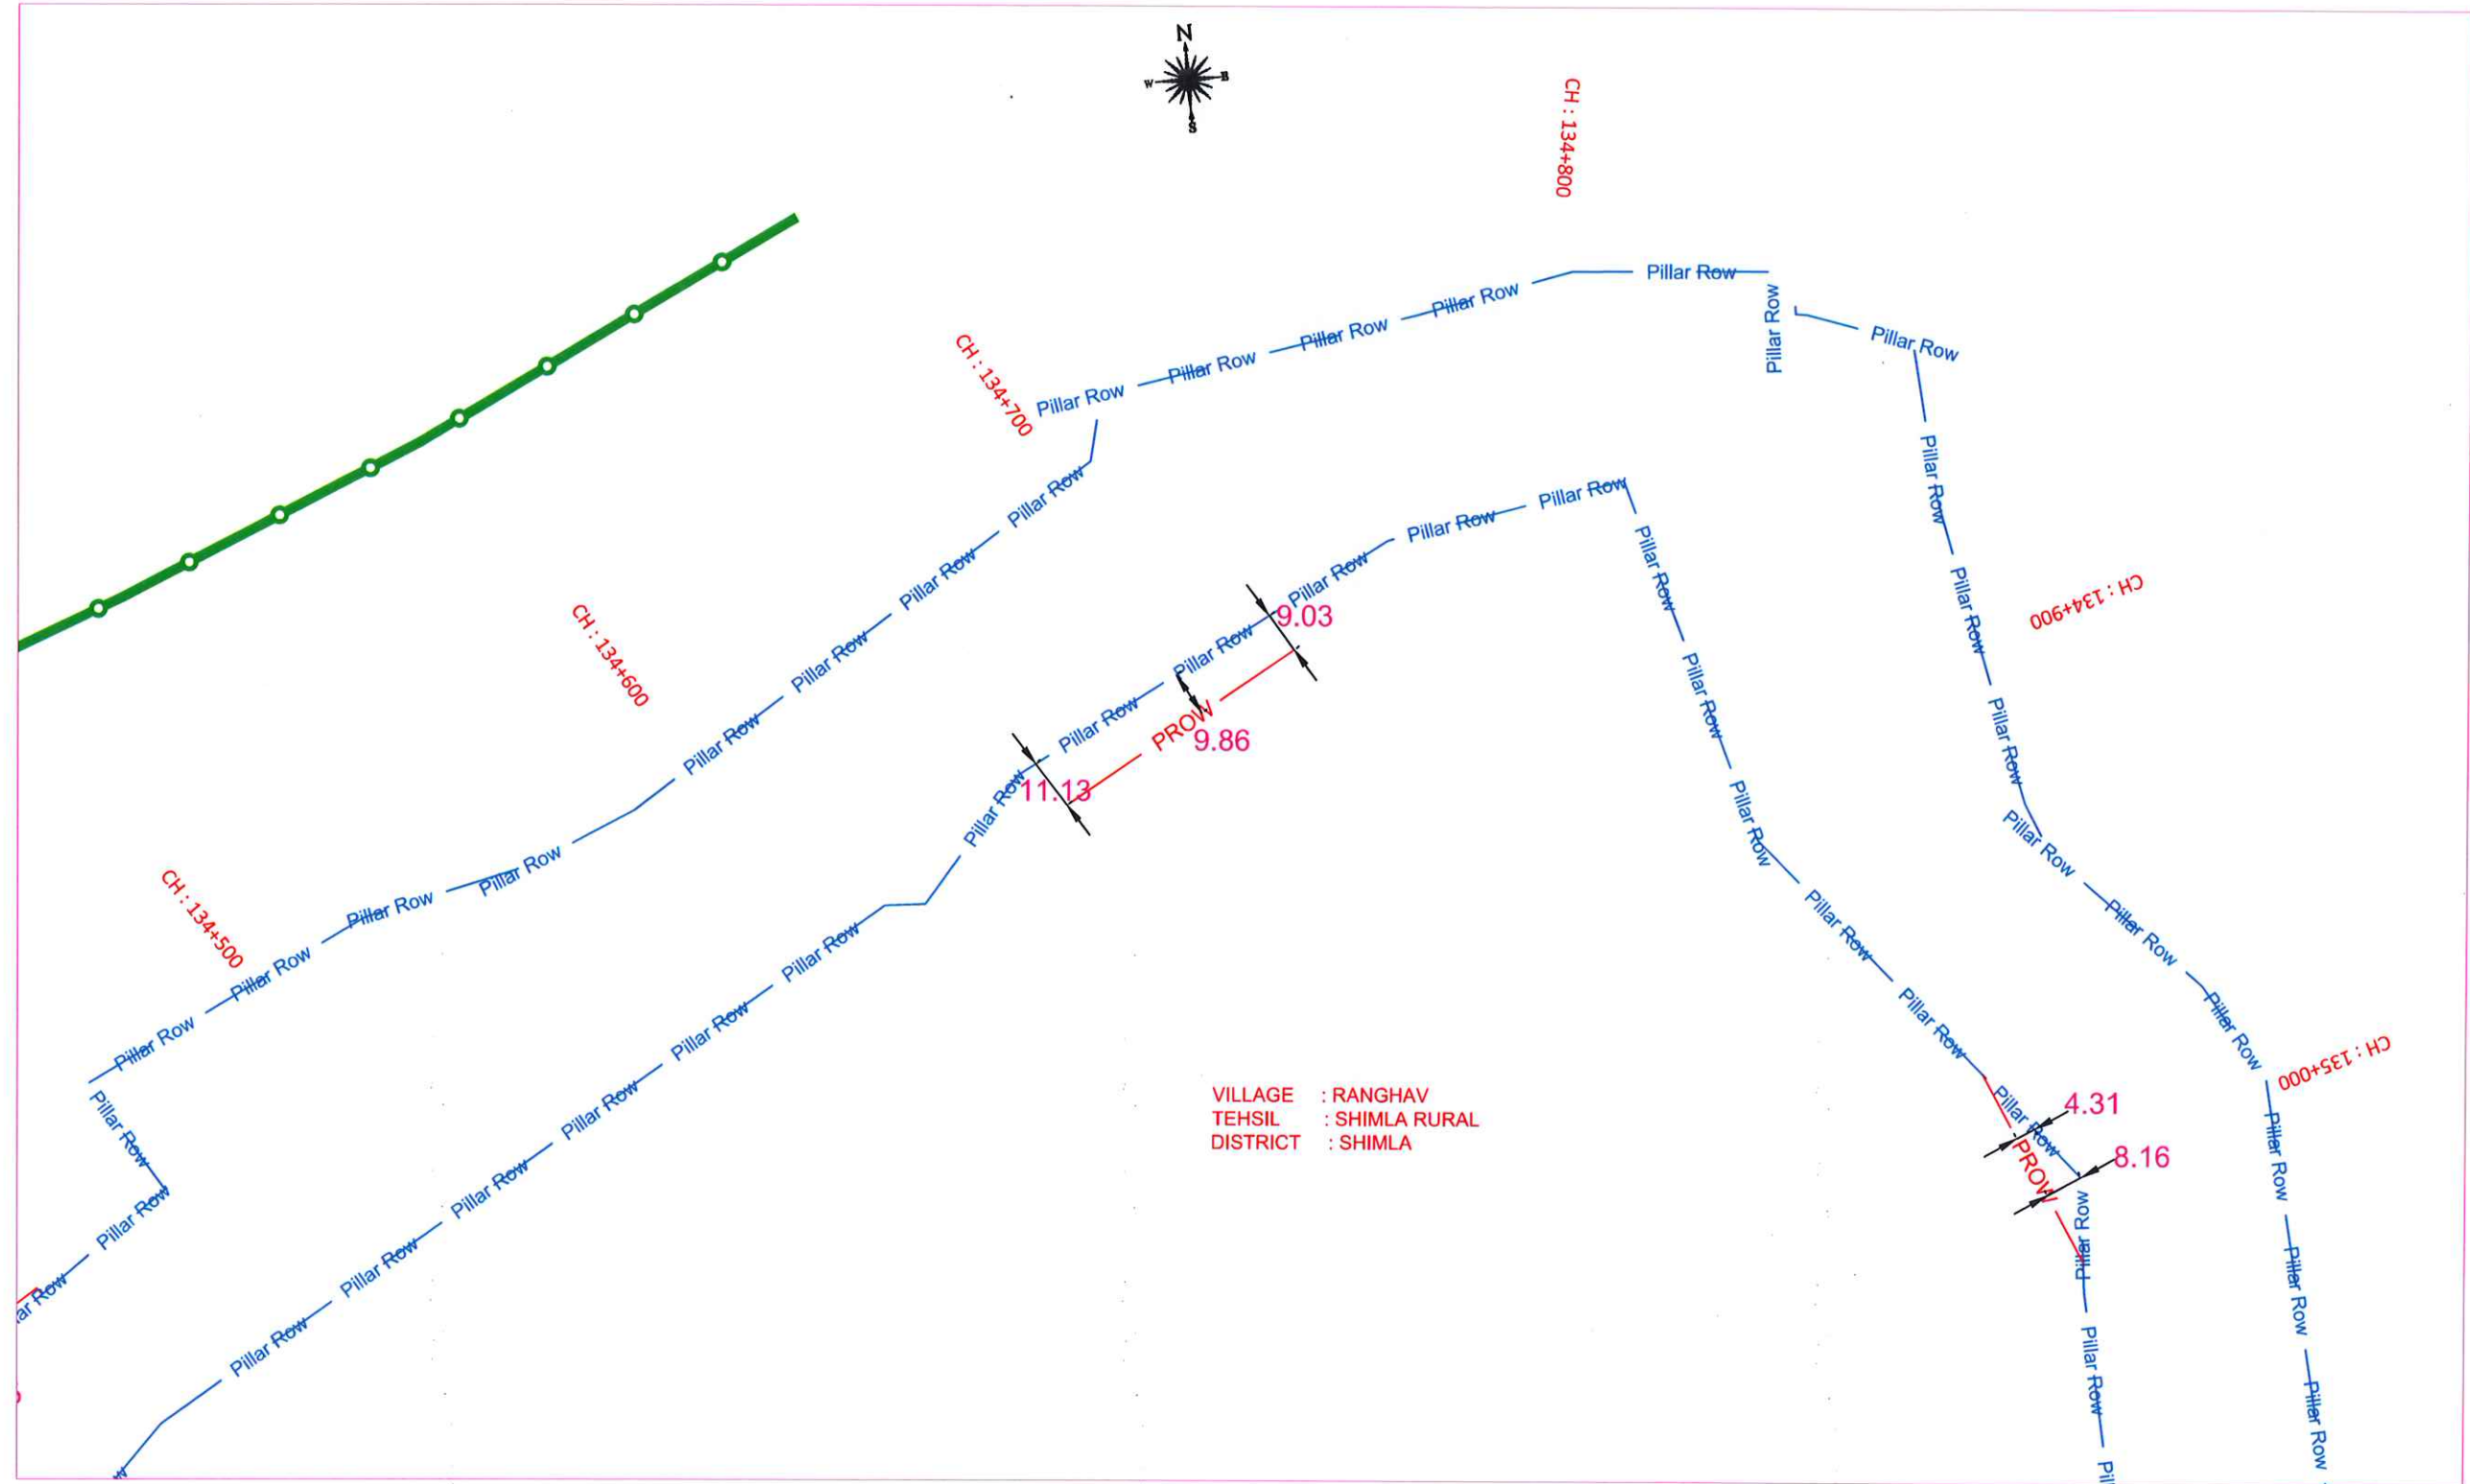

VILLAGE : RANGHAV
TEHSIL : SHIMLA RURAL
DISTRICT : SHIMLA

Legend:-

Existing Right of Way — Pillar Row — Pillar Row —
Proposed Right of Way — PROW —
Village Boundary —

Scale:-
Scale 1 : 1500

Project Title:
Consultancy Services for Preparation of DPR of 4-Laning of
Proposed Shimla Bypass From Kaithlight to Dhalli Section of
NH-22 (Chainage From Km 128.835 to Km 156.068)
in the State of Himachal Pradesh on EPC Mode

Drawing Name:
PROW WIDENING DETAIL
FROM CH. 134+500 TO CH. 135+000





Intercontinental Consultants & Technocrats Pvt Ltd,
A-8, Green Park, New Delhi - 110016
Ph : 4086-3000, Fax 2685-5252

Shiv Kumar Gupta	Prem S. Sharma	Neeraj Choudhary	Sandip Bhattacharjee
Prepared by	Designed by	Checked by	Approved by

S.K. Sharma
S.K. Sharma
GM (T)-cum-Project Director
NHAI, PIU-Shimla

R0	Jan - 2022	Initial Drawing	
Revisions	Date	Description	Checked by
Revisions			
DRAWING No: NHAI/NH-22/KAITH-DHALLI/PROW-WD/ 11 /R0			

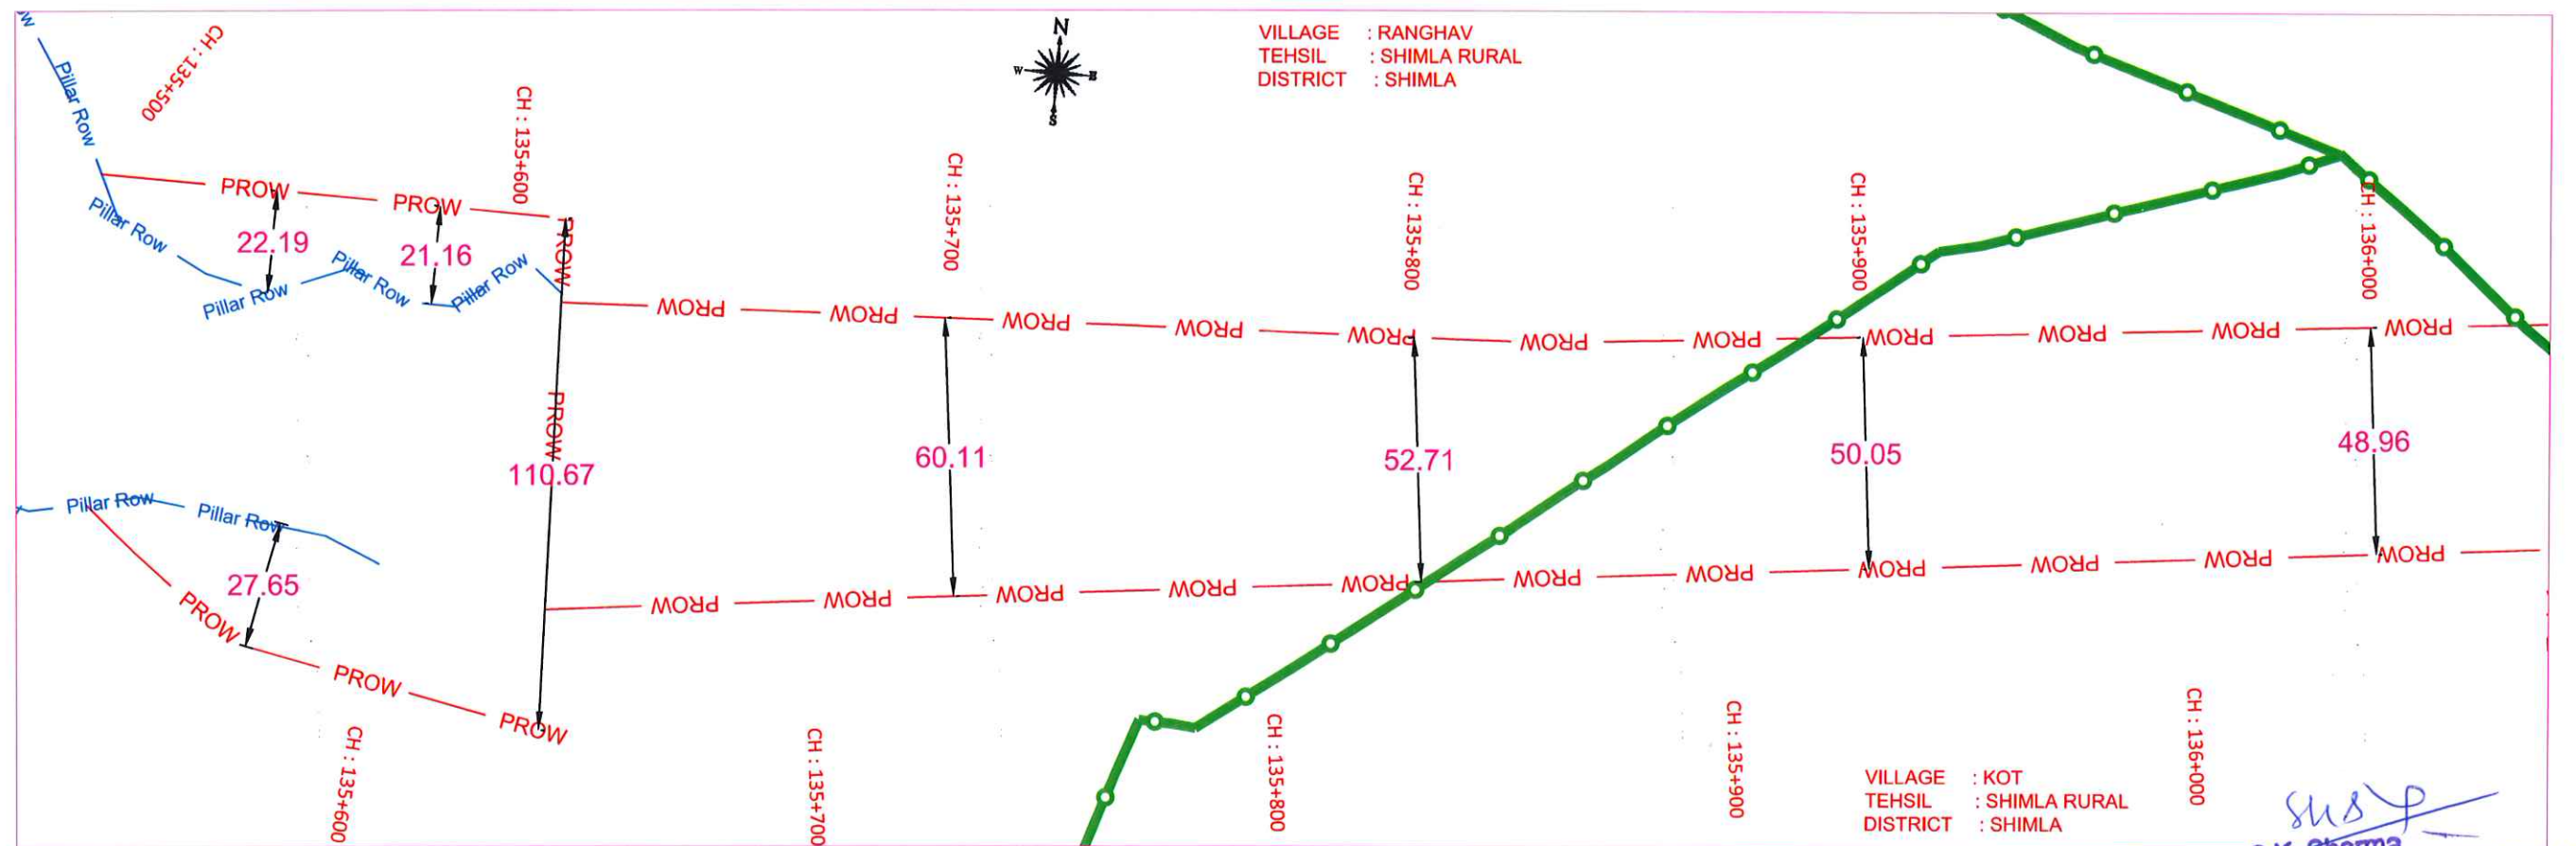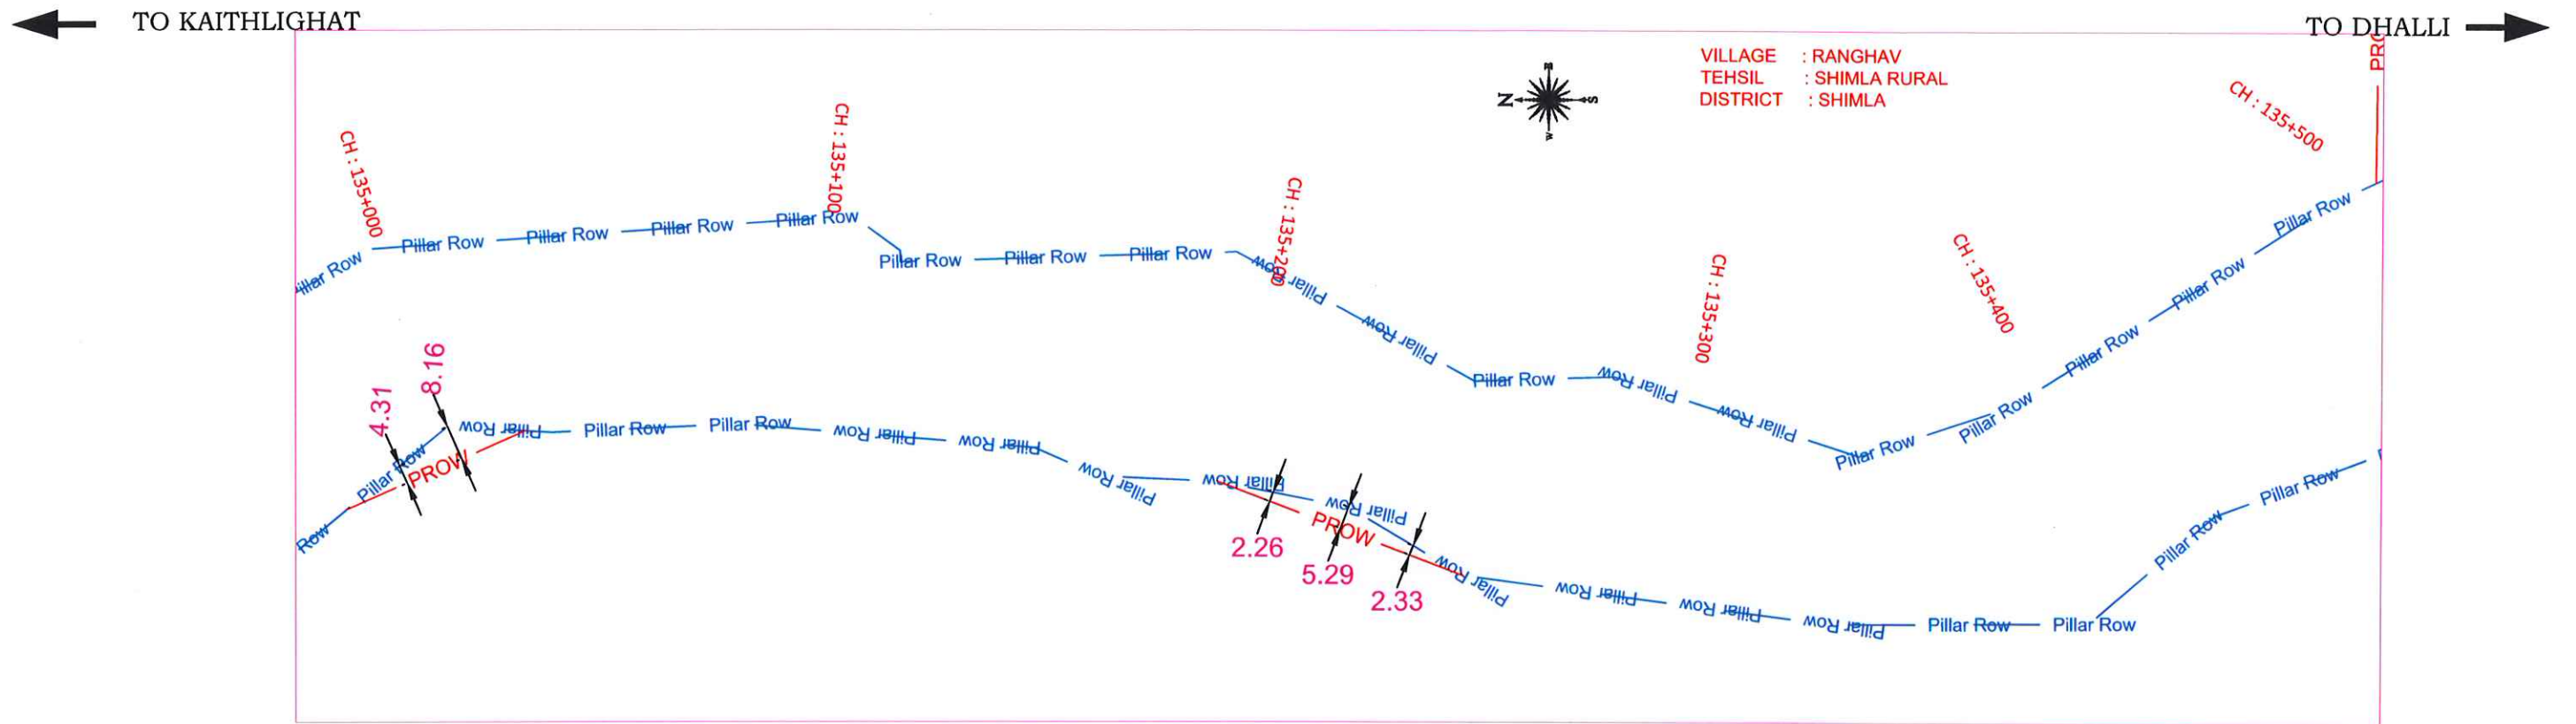

Legend:-

Existing Right of Way
Proposed Right of Way
Village Boundary



Scale:-

Scale 1 : 1500

Project Title:

Consultancy Services for Preparation of DPR of 4-Laning of Proposed Shimla Bypass From Kaithlighthat to Dhalli Section of NH-22 (Chainage From Km 128.835 to Km 156.068) in the State of Himachal Pradesh on EPC Mode

Drawing Name:

PROW WIDENING DETAIL
FROM CH. 135+000 TO CH. 136+000





Intercontinental Consultants & Technocrats Pvt Ltd,
A-8, Green Park, New Delhi - 110016
Ph : 4086-3000, Fax 2685-5252

Shiv Kumar Gupta Prepared by
Prem S. Sharma Designed by
Neeraj Choudhary Checked by
Sandip Bhattacharjee Approved by

R0	Jan - 2022	Initial Drawing	
Revisions	Date	Description	Checked by


Revisions			
DRAWING No: NHAI/NH-22/KAITH-DHALLI/PROW-WD/ 12 /R0			

S.K. Sharma
GM (T)-cum-Project Director
NHAI, PIU-Shimla

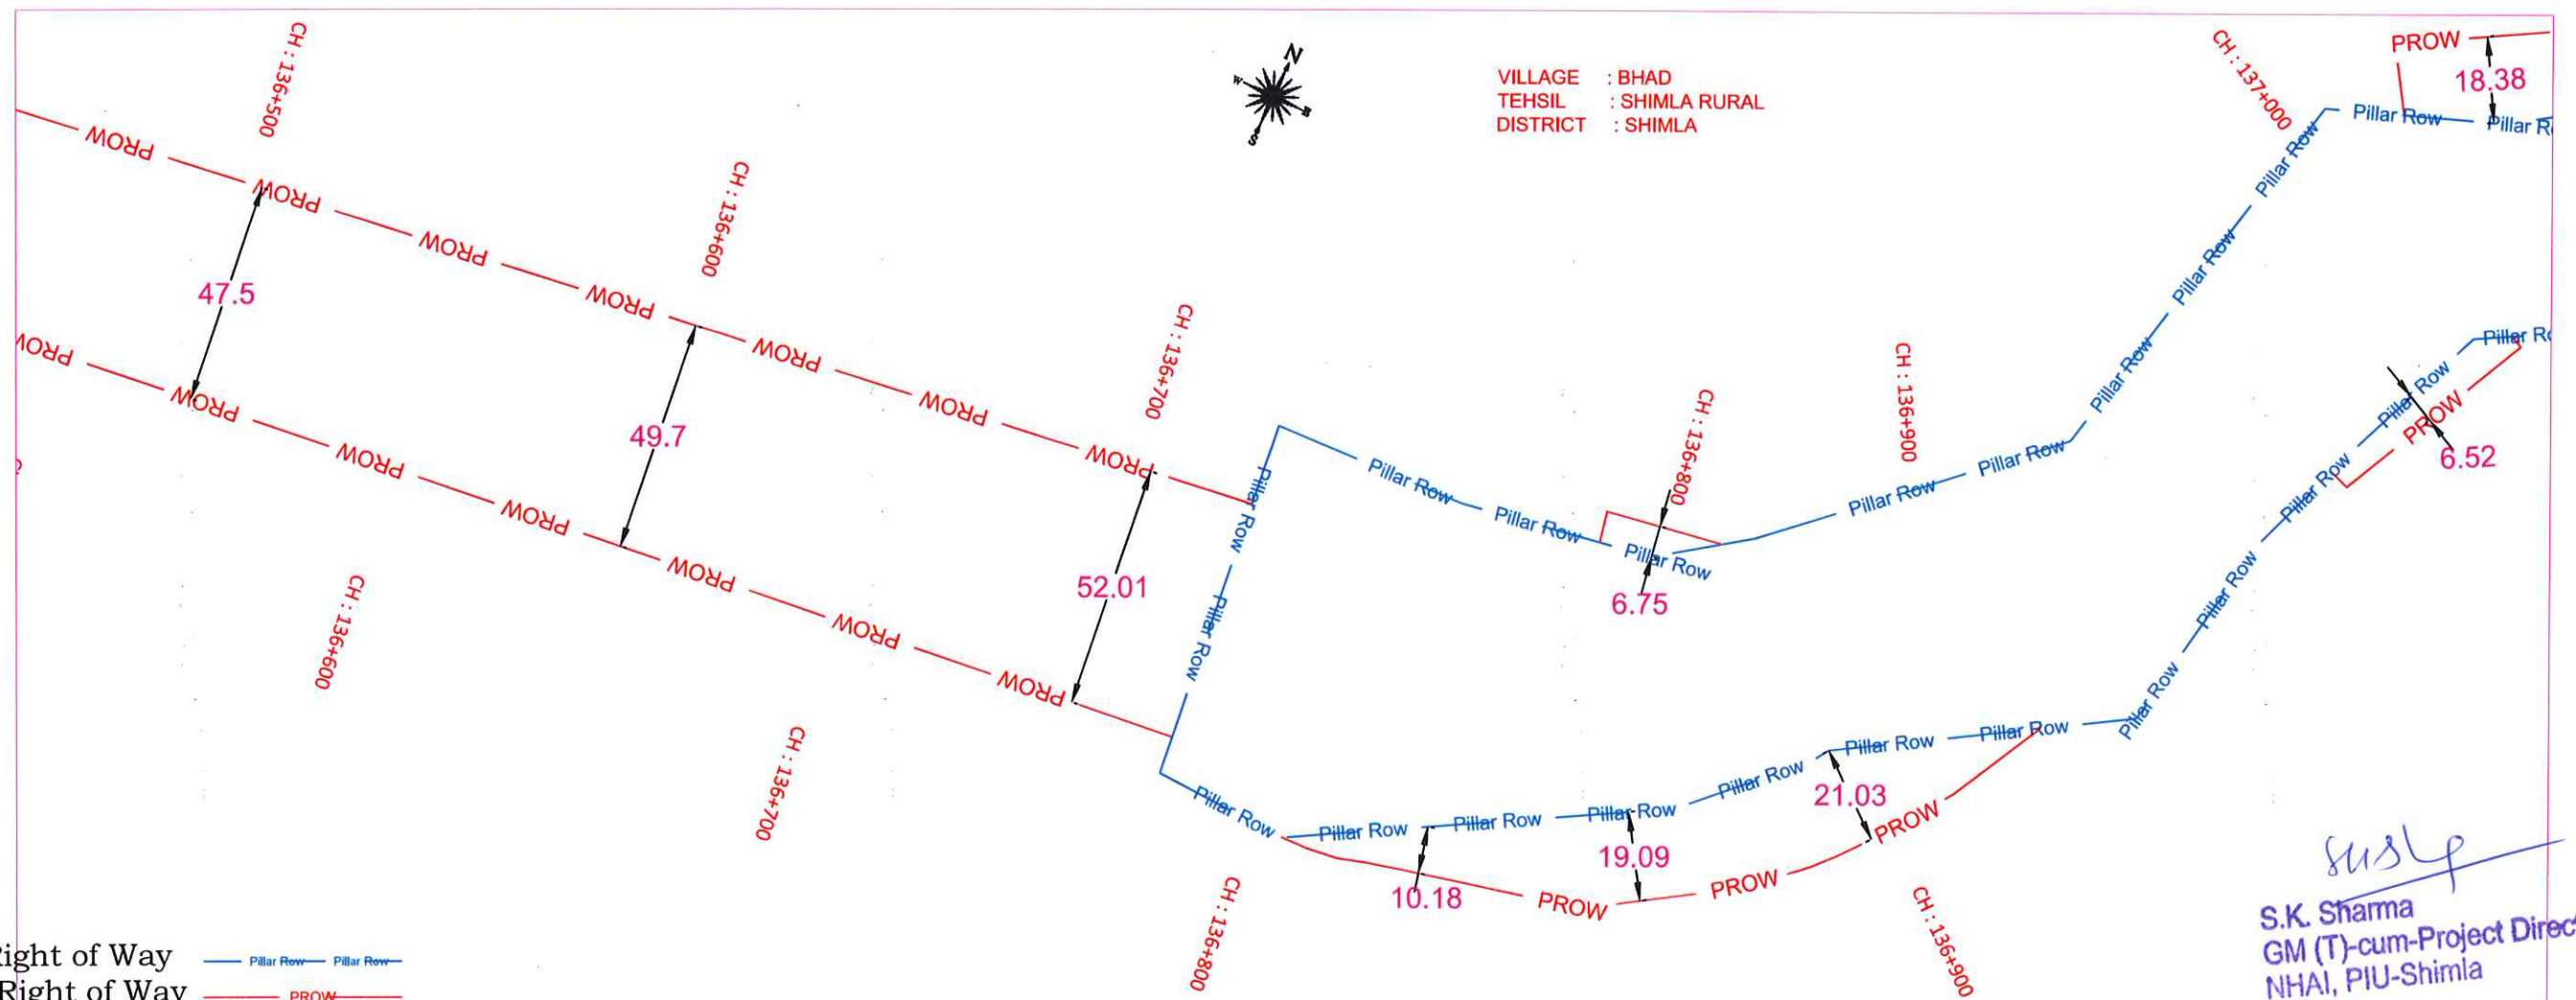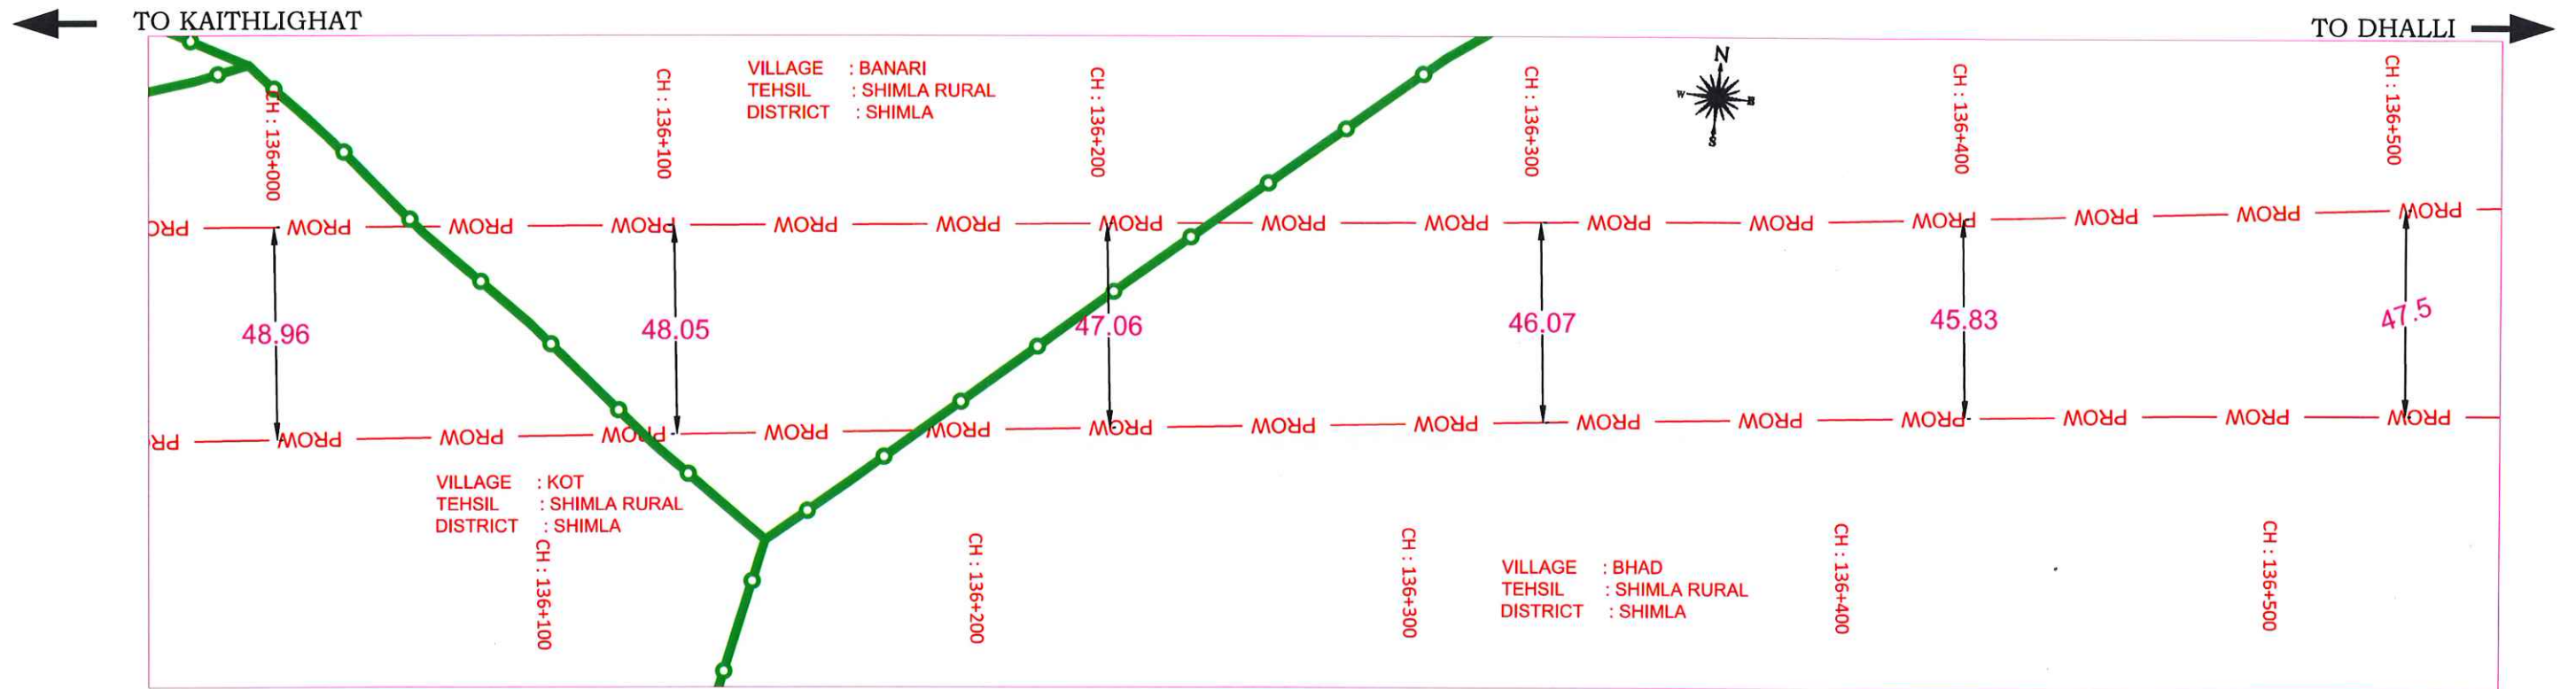

Legend:-

Existing Right of Way
Proposed Right of Way
Village Boundary

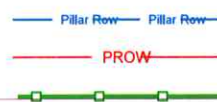

Scale:-

Scale 1 : 1500

Project Title:

Consultancy Services for Preparation of DPR of 4-Laning of
Proposed Shimla Bypass From Kaithlighthat to Dhalli Section of
NH-22 (Chainage From Km 128.835 to Km 156.068)
in the State of Himachal Pradesh on EPC Mode

Drawing Name:

PROW WIDENING DETAIL
FROM CH. 136+000 TO CH. 137+000

Intercontinental Consultants & Technocrats Pvt Ltd,
A-8, Green Park, New Delhi - 110016
Ph : 4086-3000, Fax 2685-5252




Shiv Kumar Gupta Prem S Sharma Neeraj Choudhary Sandip Bhattacharjee
Prepared by Designed by Checked by Approved by

RO	Jan - 2022	Initial Drawing	
Revisions	Date	Description	Checked by

Revisions

DRAWING No: NHAI/NH-22/KAITH-DHALLI/PROW-WD/ 13 /R0



S.K. Sharma
GM (T)-cum-Project Director
NHA, PIU-Shimla

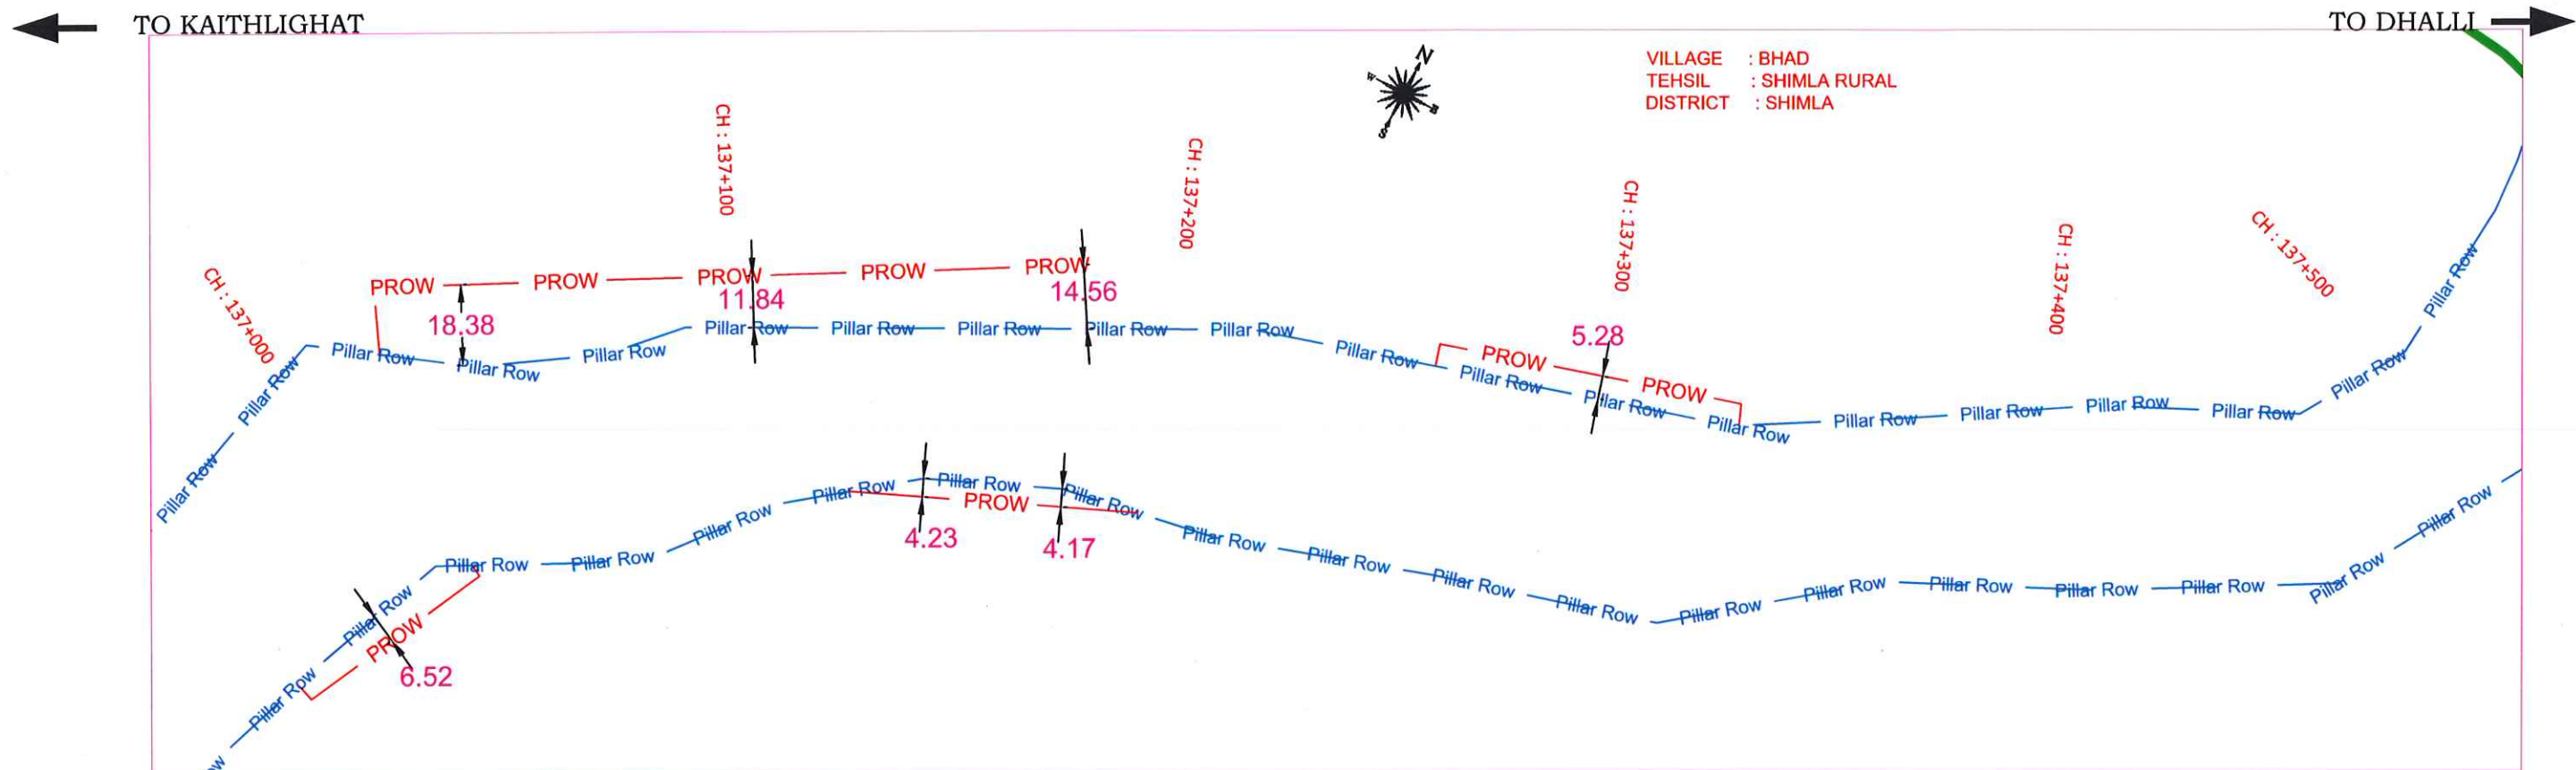

Legend:-

Existing Right of Way — Pillar Row — Pillar Row —
Proposed Right of Way — PROW —
Village Boundary —

	Scale:- Scale 1 : 1500	Project Title: Consultancy Services for Preparation of DPR of 4-Laning of Proposed Shimla Bypass From Kaithlightat to Dhalli Section of NH-22 (Chainage From Km 128.835 to Km 156.068) in the State of Himachal Pradesh on EPC Mode	Drawing Name: PROW WIDENING DETAIL FROM CH. 137+000 TO CH. 138+000	Intercontinental Consultants & Technocrats Pvt Ltd, A-8, Green Park, New Delhi - 110016 Ph : 4086-3000, Fax 2685-5252 Shiv Kumar Gupta Prepared by Prem S. Sharma Designed by Neeraj Choudhary Checked by Sandip Bhattacharjee Approved by	R0 Revisions	Jan - 2022 Date	Initial Drawing Description	Checked by
					Revisions DRAWING No: NHAI/NH-22/KAITH-DHALLI/PROW-WD/ 14 /R0			

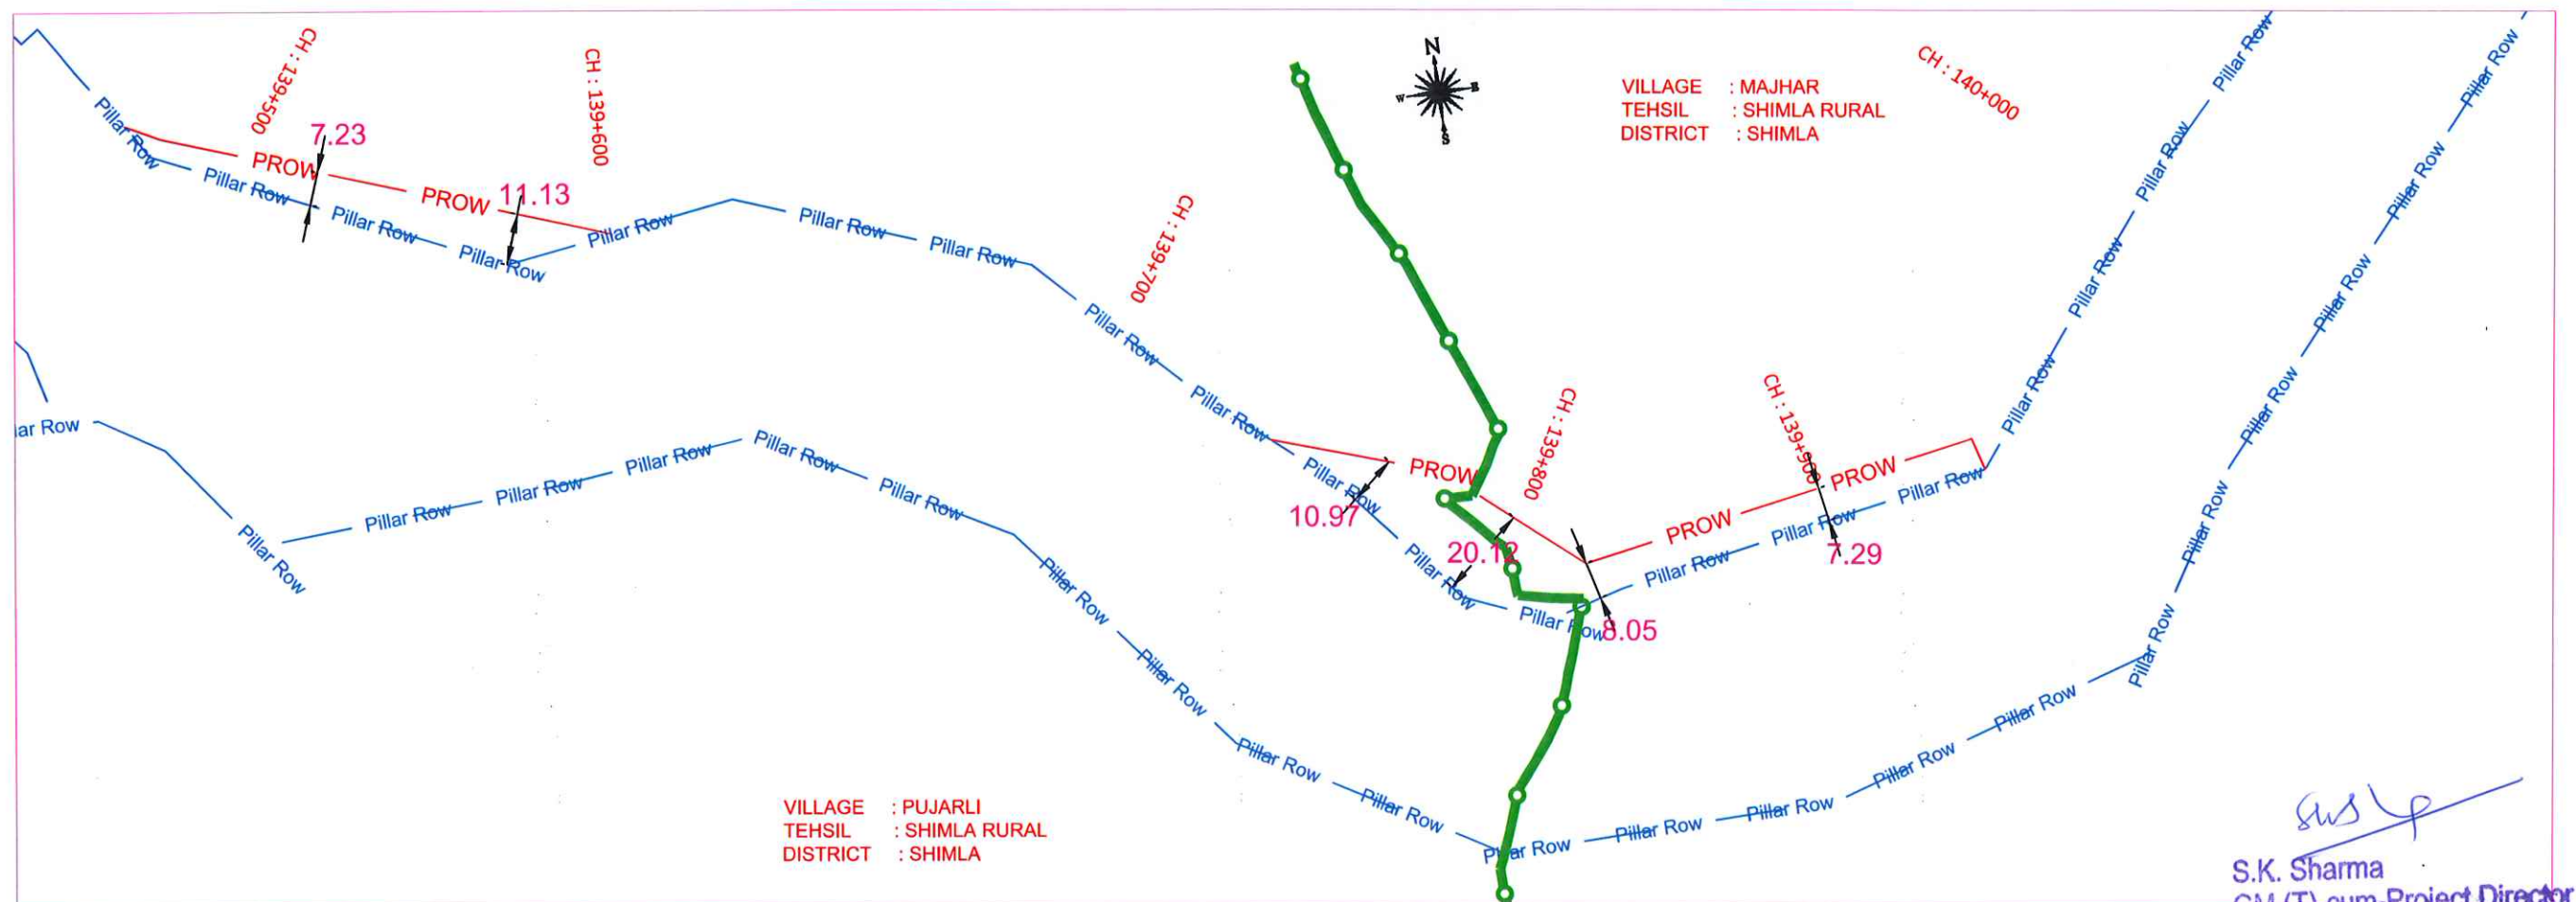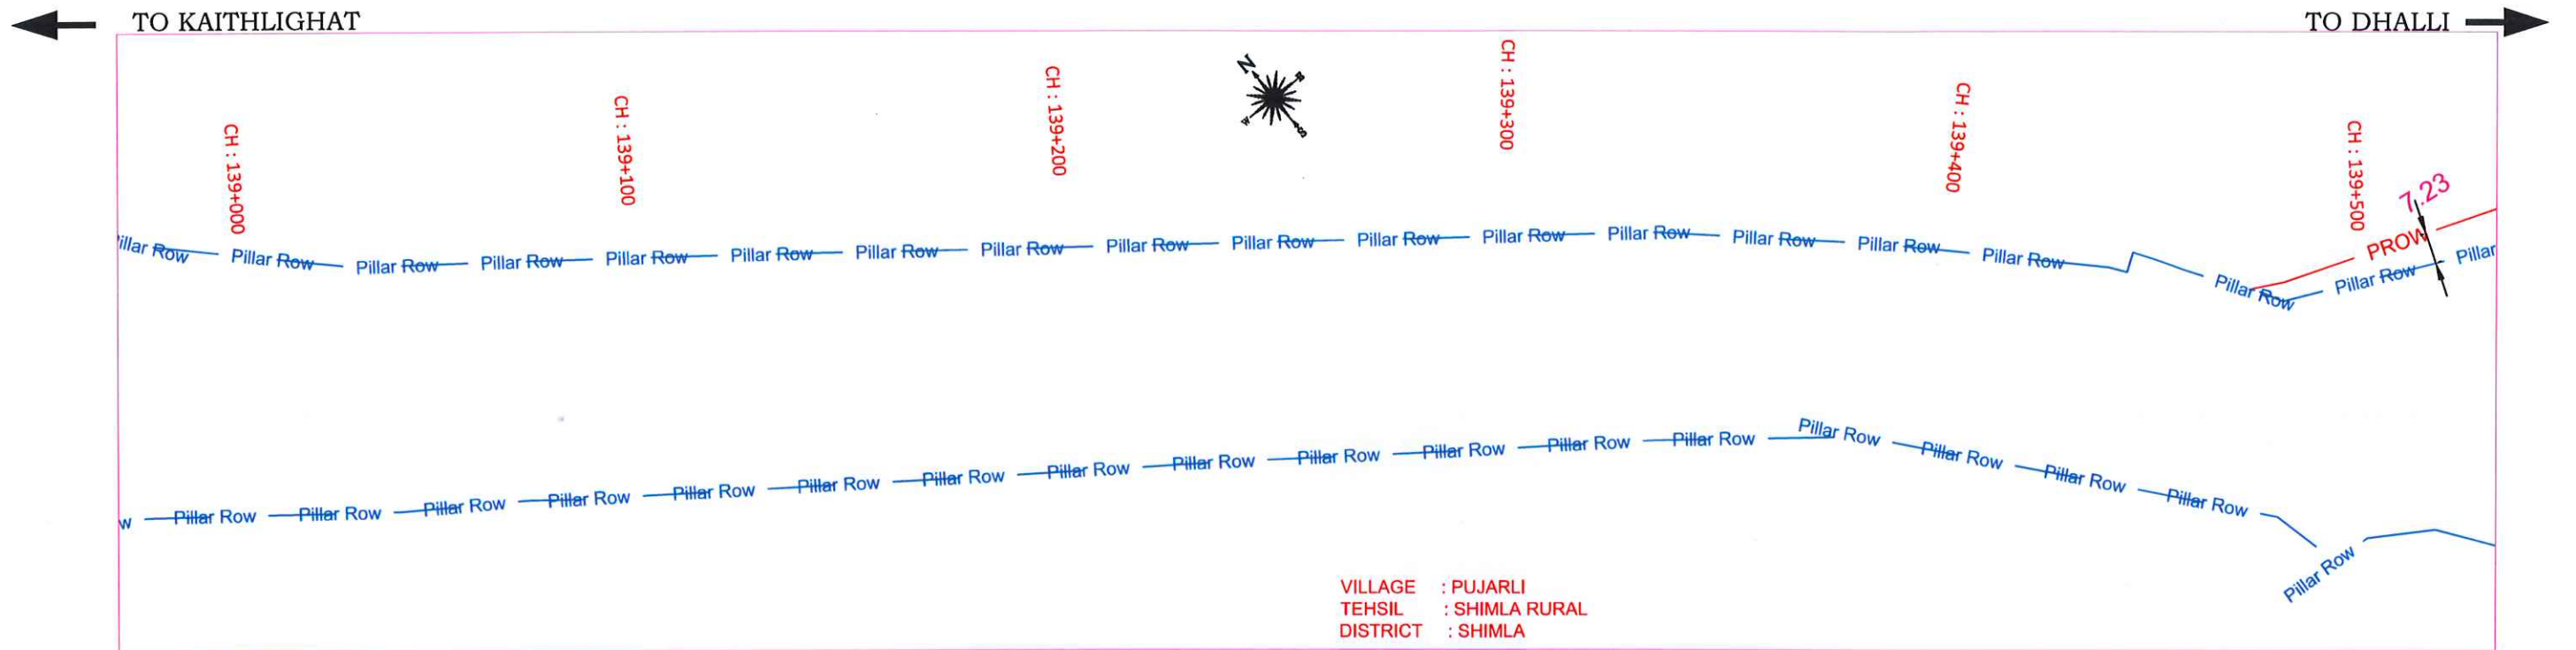

Legend:-

Existing Right of Way — Pillar Row — Pillar Row —
Proposed Right of Way — PROW —
Village Boundary —

NATIONAL HIGHWAYS
AUTHORITY OF INDIA

Scale:-
Scale 1 : 1500

Project Title:
Consultancy Services for Preparation of DPR of 4-Laning of
Proposed Shimla Bypass From Kaithlighat to Dhalli Section of
NH-22 (Chainage From Km 128.835 to Km 156.068)
in the State of Himachal Pradesh on EPC Mode

Drawing Name:
PROW WIDENING DETAIL
FROM CH. 139+000 TO CH. 140+000

Intercontinental Consultants & Technocrats Pvt Ltd,
A-8, Green Park, New Delhi - 110016
Ph : 4086-3000, Fax 2685-5252

Shiv Kumar Gupta Prepared by
Prem S. Sharma Designed by
Neeraj Choudhary Checked by
Sandip Bhattacharjee Approved by

R0	Jan - 2022	Initial Drawing	
Revisions	Date	Description	Checked by


Revisions

DRAWING No: NHAI/NH-22/KAITH-DHALLI/PROW-WD/ 16 /R0

S.K. Sharma
GM (T)-cum-Project Director
NHAI, PIU-Shimla

← TO KATHLIGHAT

TO DHALLI →

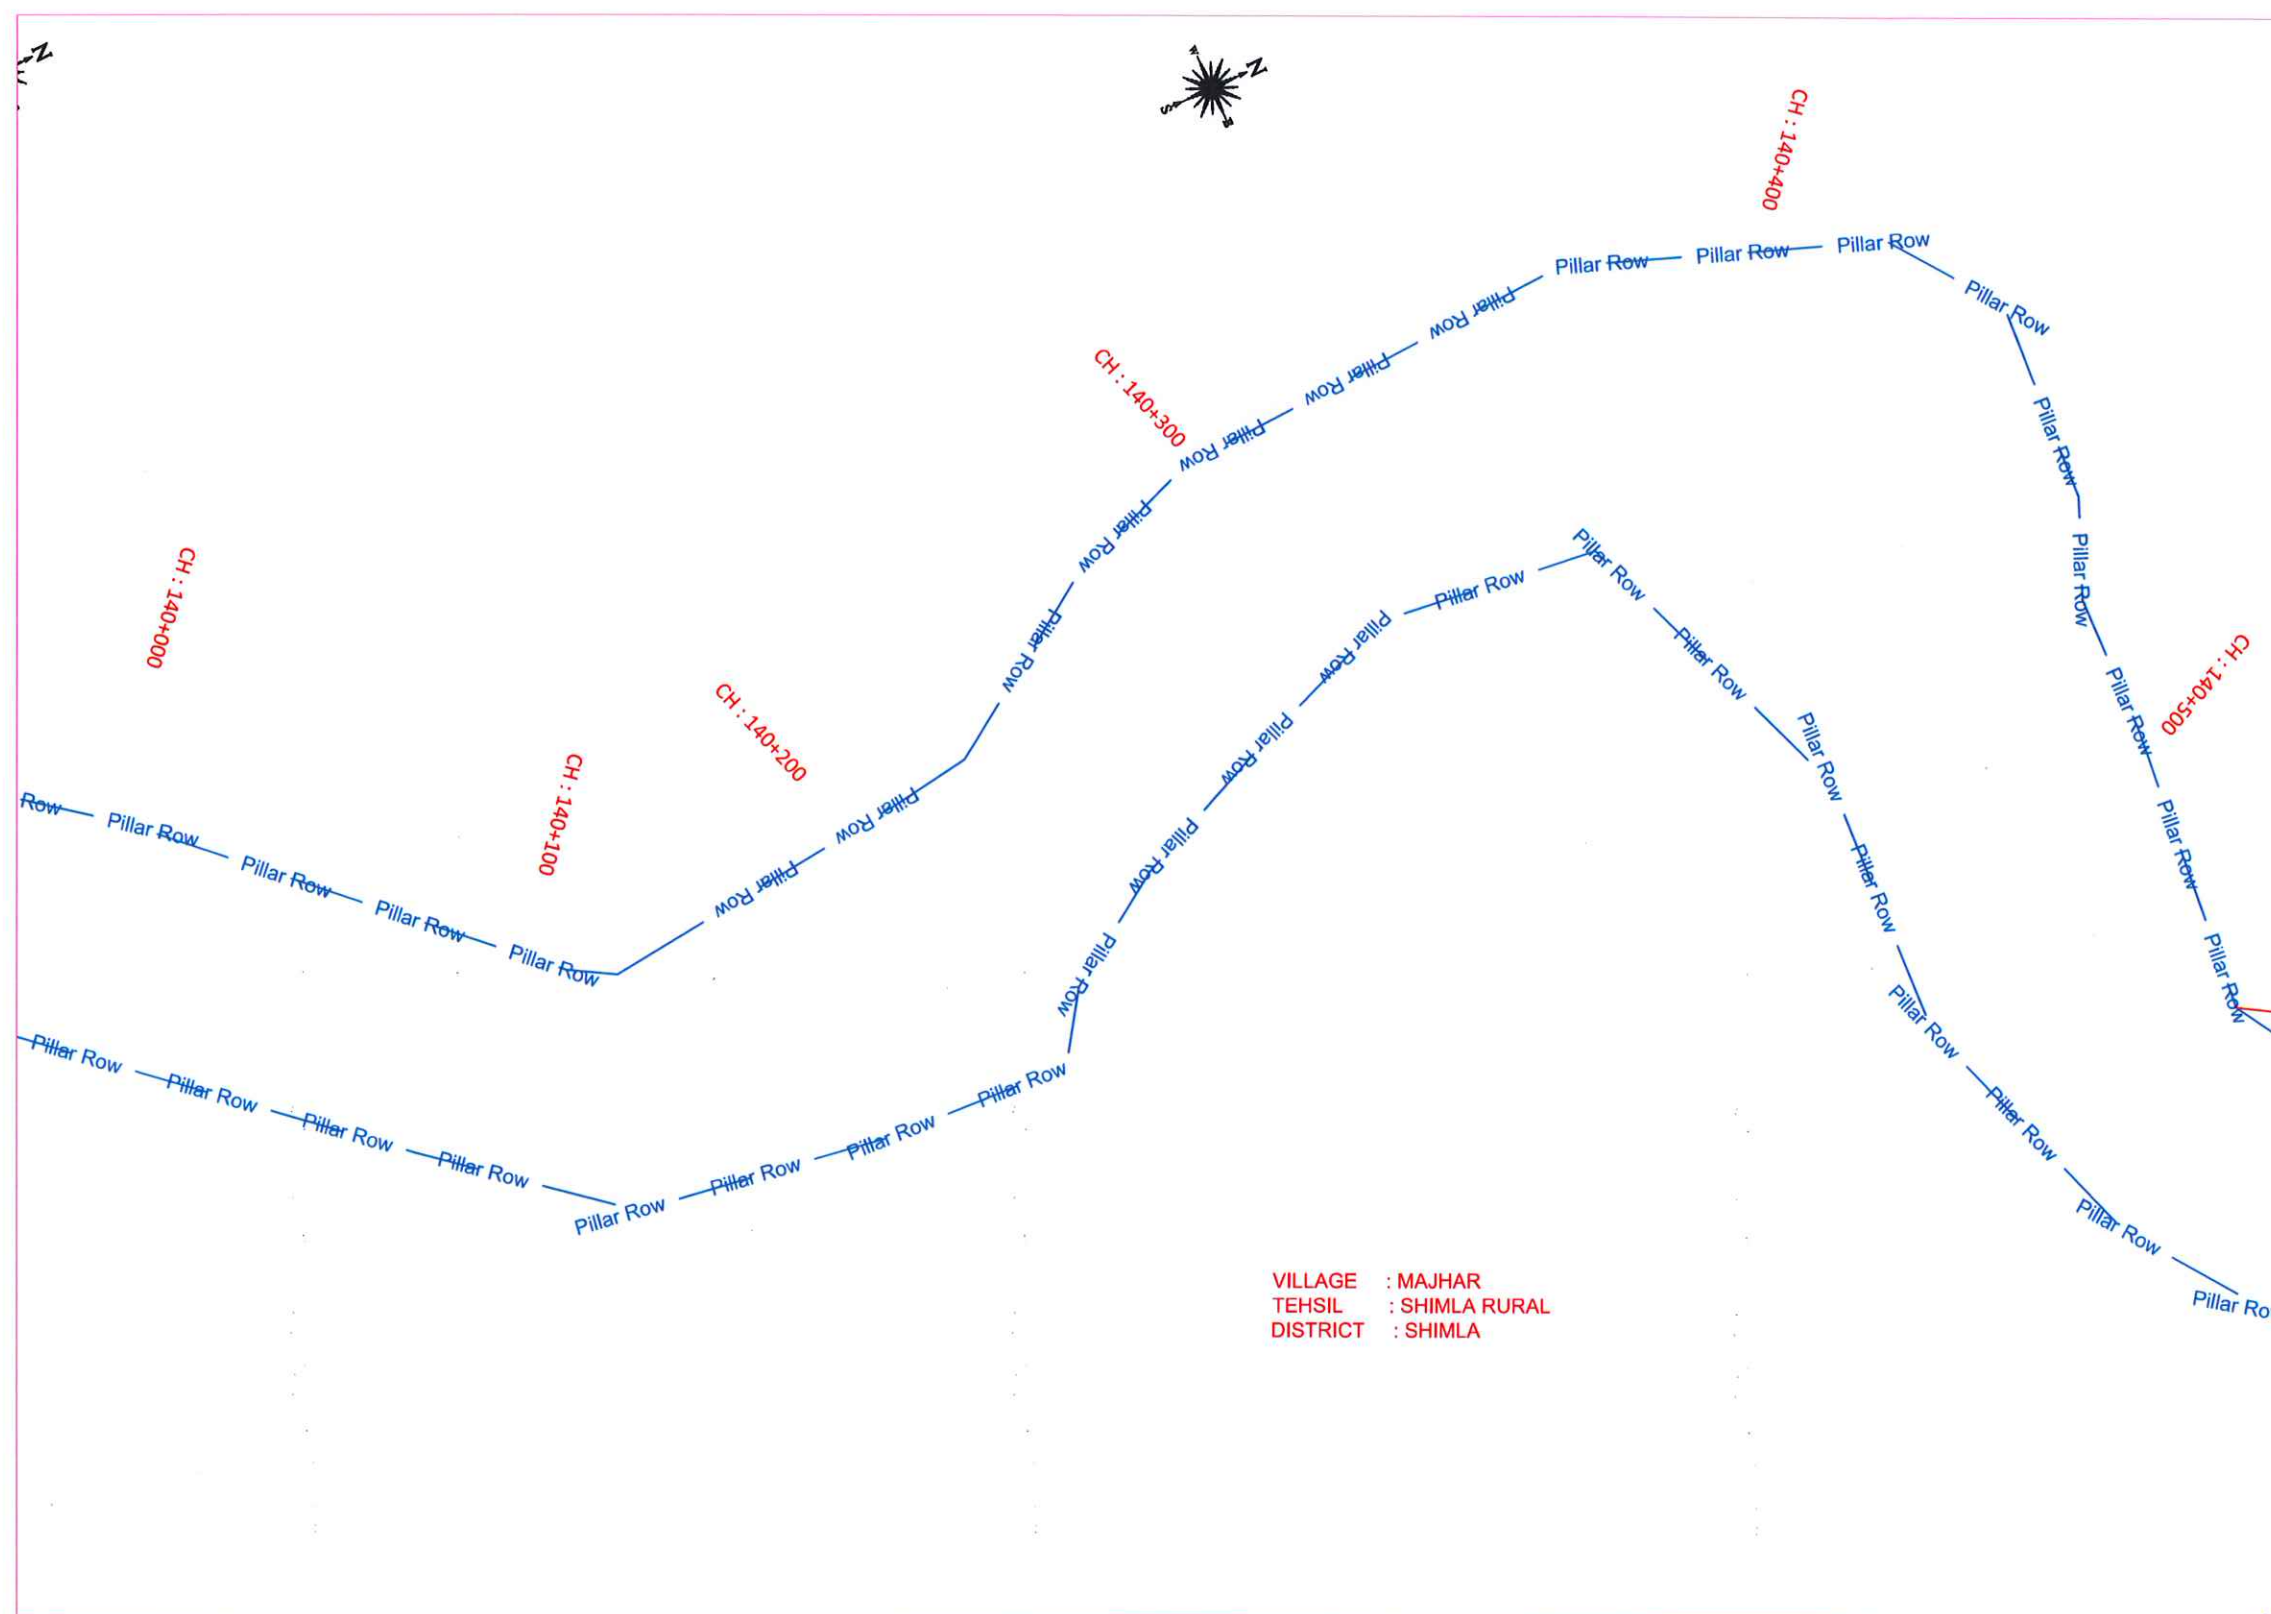

Legend:-

Existing Right of Way
Proposed Right of Way
Village Boundary



Scale:-

Scale 1 : 1500

Project Title:

Consultancy Services for Preparation of DPR of 4-Laning of Proposed Shimla Bypass From Kathlighat to Dhalli Section of NH-22 (Chainage From Km 128.835 to Km 156.068) in the State of Himachal Pradesh on EPC Mode

Drawing Name:

PROW WIDENING DETAIL

FROM CH. 140+000 TO CH. 140+500

Intercontinental Consultants & Technocrats Pvt Ltd,
A-8, Green Park, New Delhi - 110016
Ph : 4086-3000, Fax 2685-5252



Shiv Kumar Gupta	Prem S. Sharma	Neeraj Choudhary	Sandip Bhattacharjee
Prepared by	Designed by	Checked by	Approved by

R0	Jan - 2022	Initial Drawing	
Revisions	Date	Description	Checked by


S.K. Sharma
GM (T)-cum-Project Director
PIU-Shimla

Revisions

DRAWING No: NHA1/NH-22/KAITH-DHALLI/PROW-WD/ 17 /R0

← TO KATHLIGHTAT

TO DHALLI →

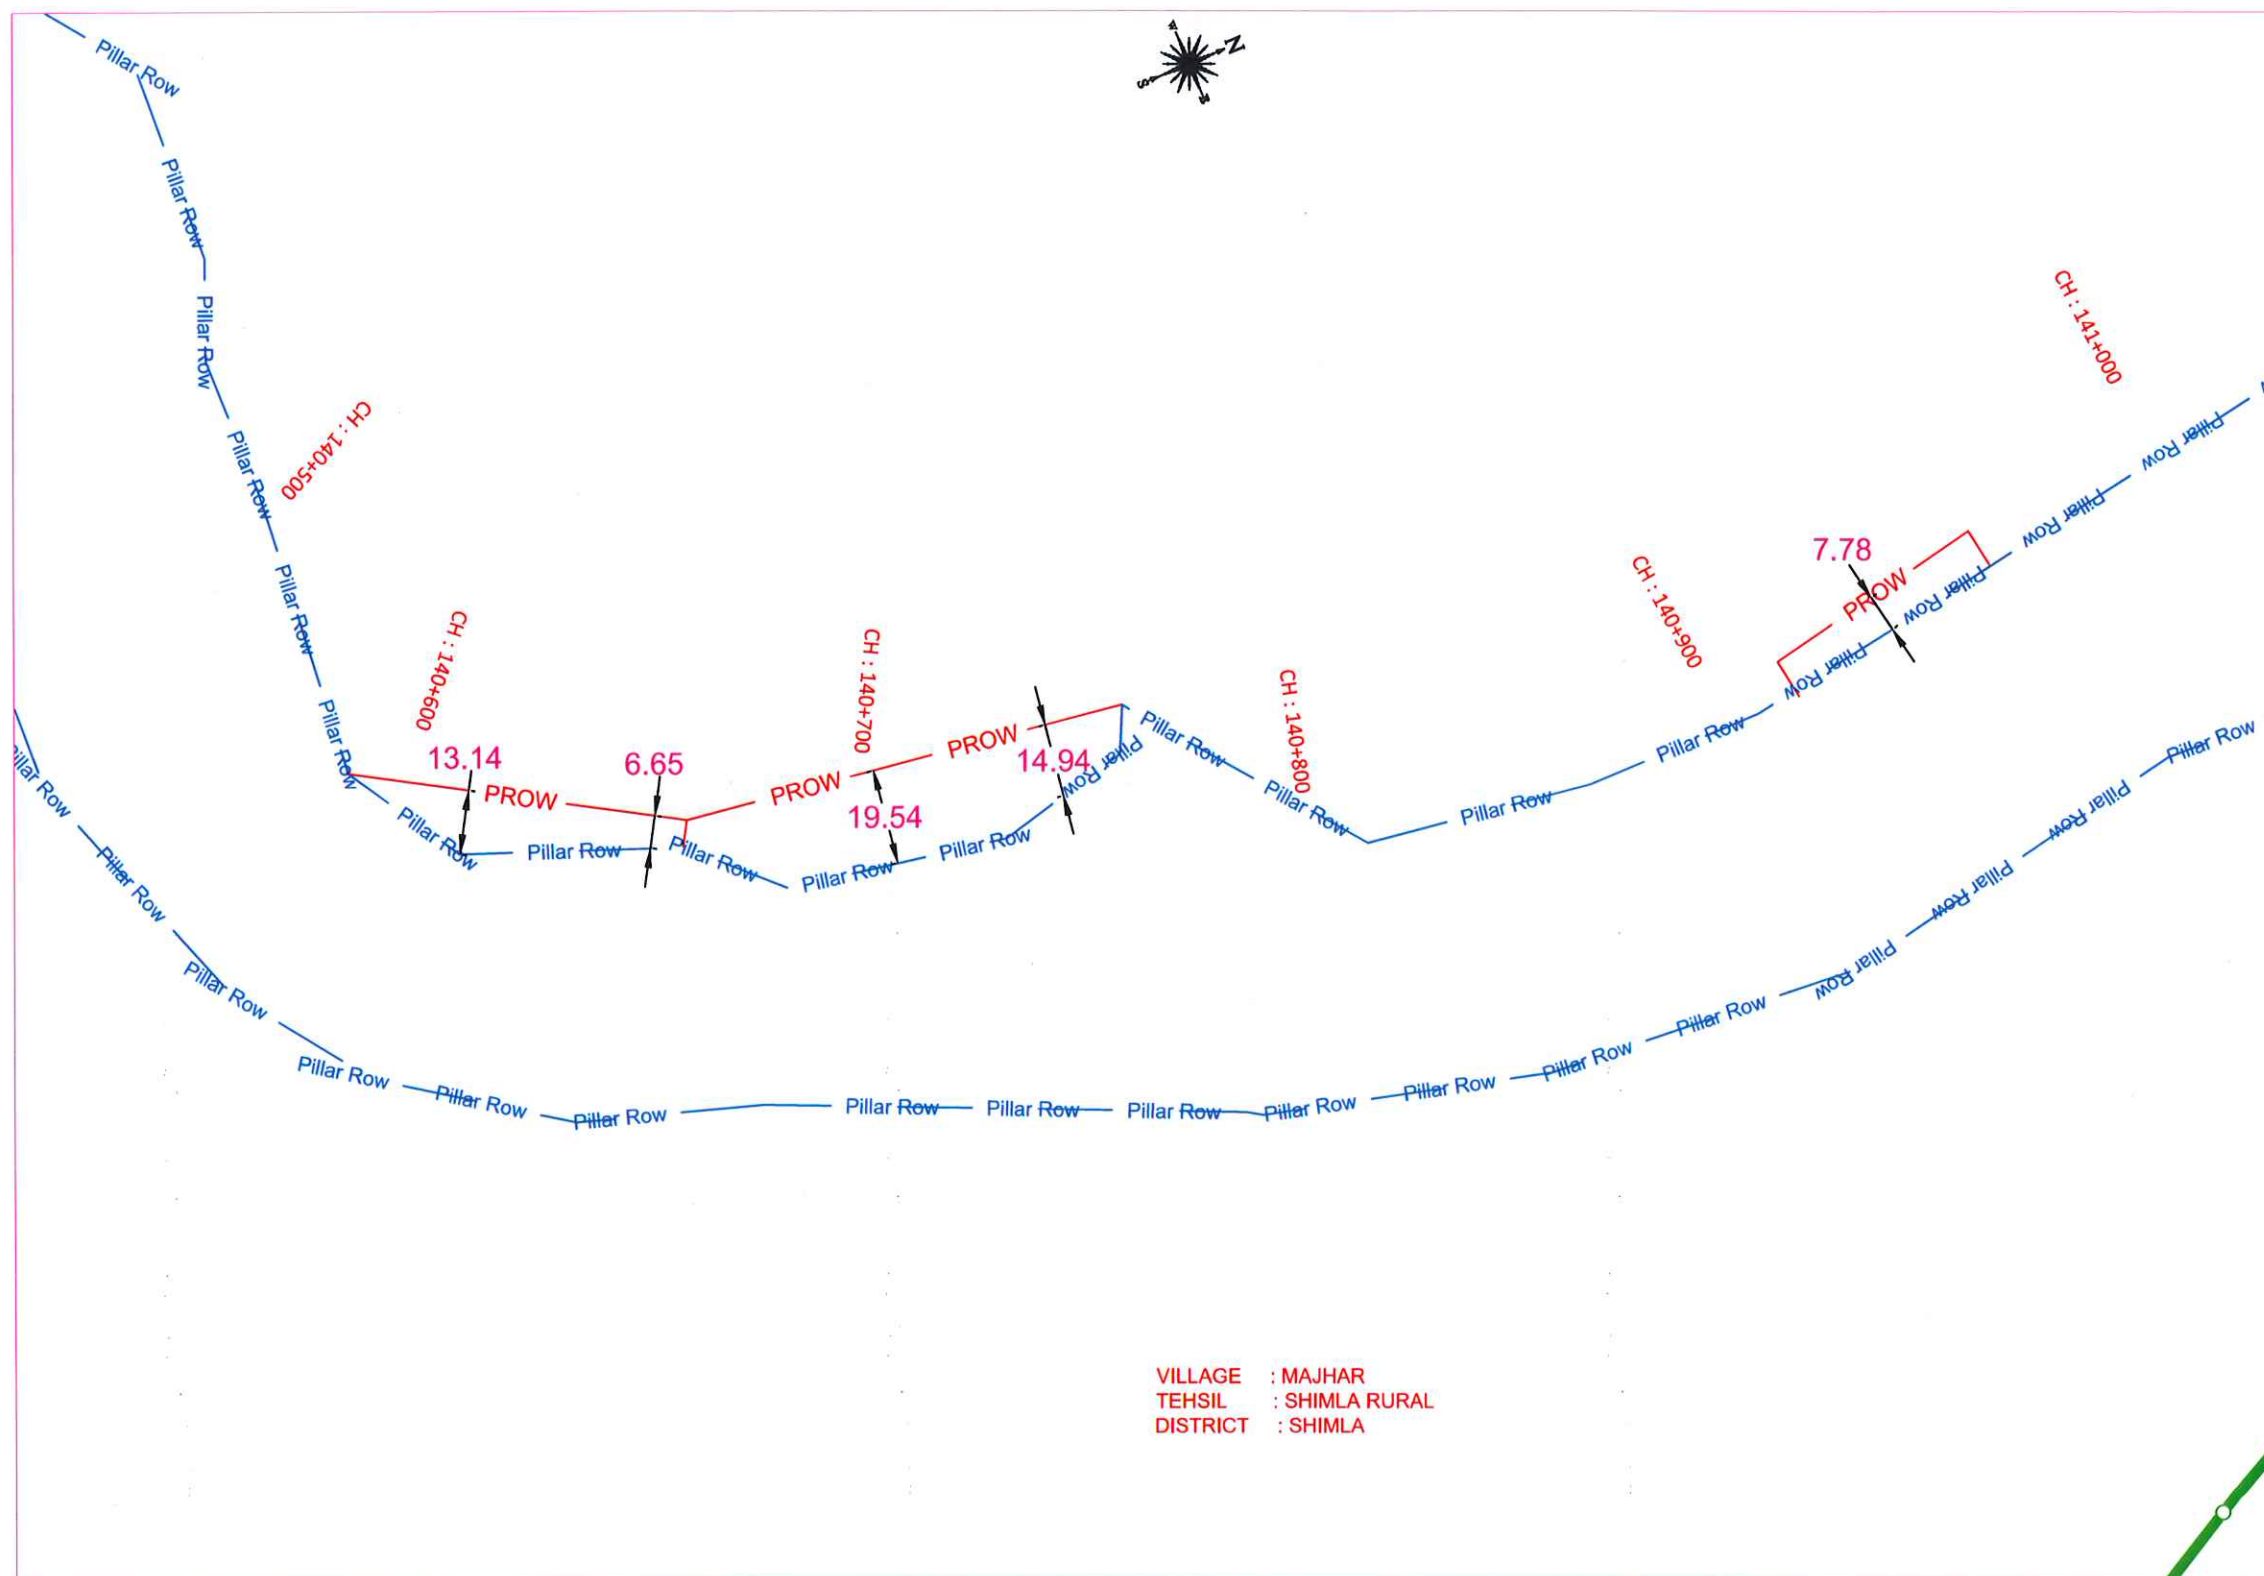

VILLAGE : MAJHAR
TEHSIL : SHIMLA RURAL
DISTRICT : SHIMLA

Legend:-

Existing Right of Way — Pillar Row — Pillar Row —
Proposed Right of Way — PROW —
Village Boundary — — —

Scale:-
Scale 1 : 1500

Project Title:
Consultancy Services for Preparation of DPR of 4-Laning of
Proposed Shimla Bypass From Kaithlighat to Dhalli Section of
NH-22 (Chainage From Km 128.835 to Km 156.068)
in the State of Himachal Pradesh on EPC Mode

Drawing Name:
PROW WIDENING DETAIL
FROM CH. 140+500 TO CH. 141+000

Intercontinental Consultants & Technocrats Pvt Ltd,
A-8, Green Park, New Delhi - 110016
Ph : 4086-3000, Fax 2685-5252
Shiv Kumar Gupta Prem S. Sharma Neeraj Choudhary Sandip Bhattacharjee
Prepared by Designed by Checked by Approved by


R0	Jan - 2022	Initial Drawing	
Revisions	Date	Description	Checked by

Revisions
DRAWING No: NHAI/NH-22/KAITH-DHALLI/PROW-WD/ 18 /R0

S.K. Sharma
GM (T)-cum-Project Director
NHA, PIU-Shimla


← TO KATHLIGHTAT

TO DHALLI →

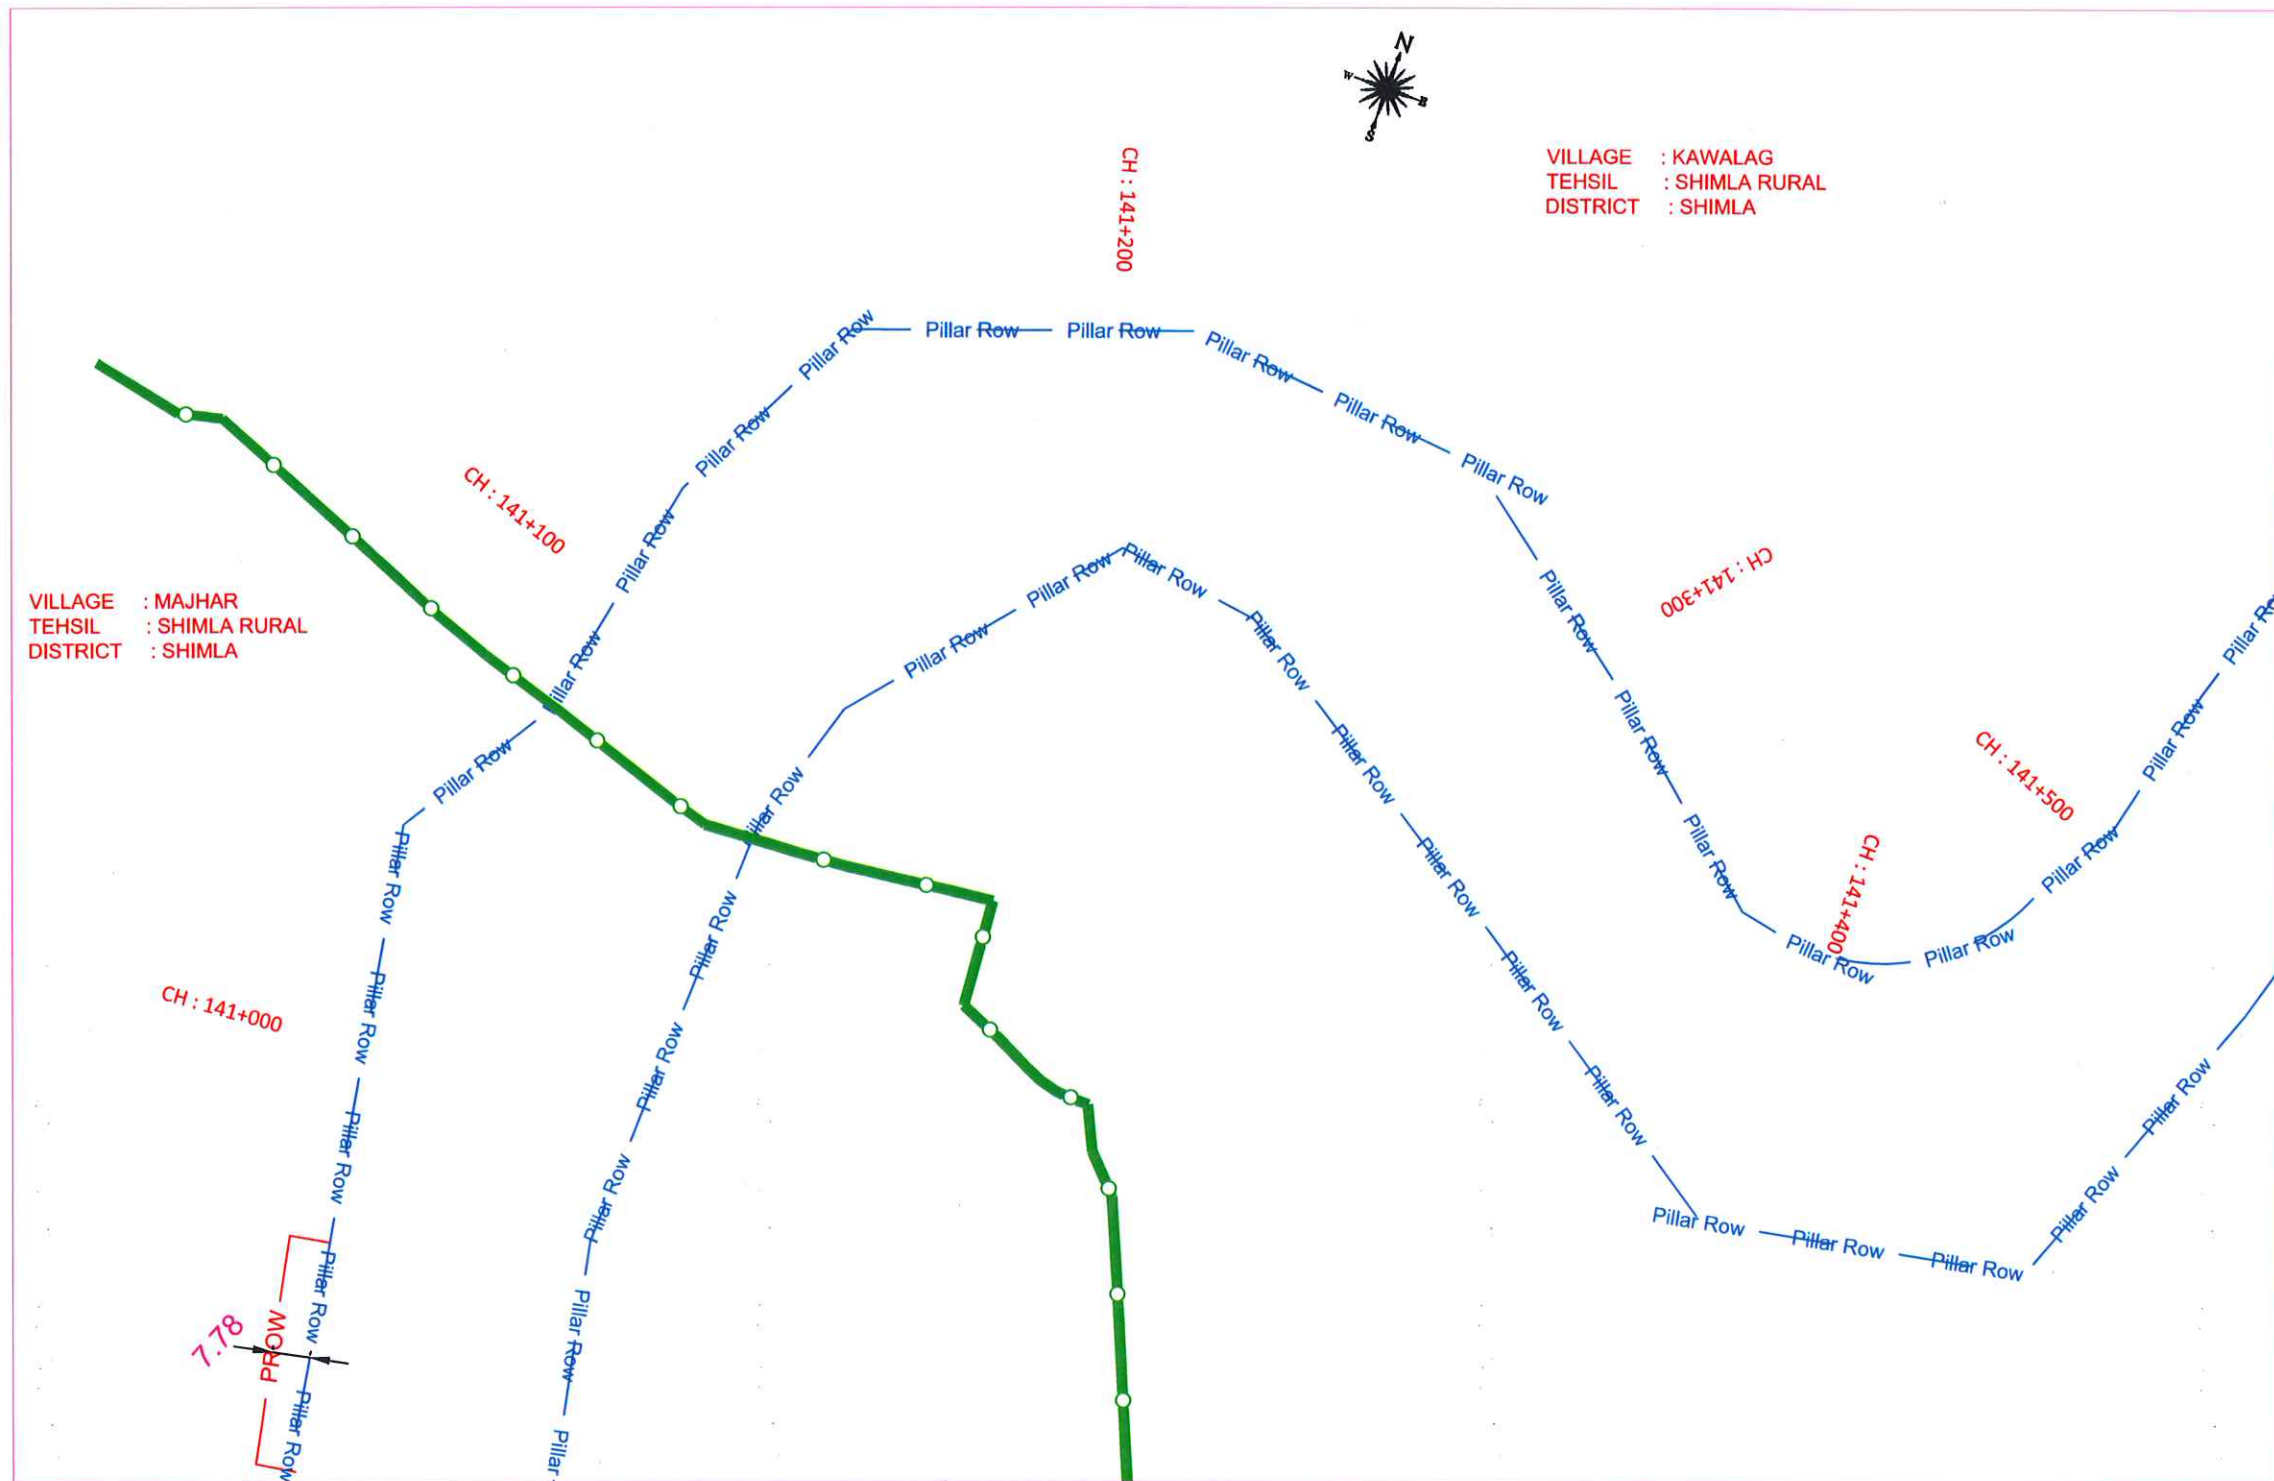

Legend:-

Existing Right of Way
Proposed Right of Way
Village Boundary

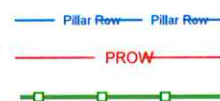

Scale:-
Scale 1 : 1500

Project Title:
Consultancy Services for Preparation of DPR of 4-Laning of
Proposed Shimla Bypass From Kaithlighat to Dhalli Section of
NH-22 (Chainage From Km 128.835 to Km 156.068)
in the State of Himachal Pradesh on EPC Mode

Drawing Name:
PROW WIDENING DETAIL
FROM CH. 141+000 TO CH. 141+500

Intercontinental Consultants & Technocrats Pvt Ltd,
A-8, Green Park, New Delhi - 110016
Ph : 4086-3000, Fax 2685-5252

Shiv Kumar Gupta	Prem S. Sharma	Neeraj Choudhary	Sandip Bhattacharjee
Prepared by	Designed by	Checked by	Approved by


RO	Jan - 2022	Initial Drawing	
Revisions	Date	Description	Checked by

DRAWING No: NHAI/NH-22/KAITH-DHALLI/PROW-WD/ 19 /R0

S.K. Sharma
GM (T)-cum-Project Director
NHAI, PIU-Shimla


← TO KAITHLIGHAT

TO DHALLI →

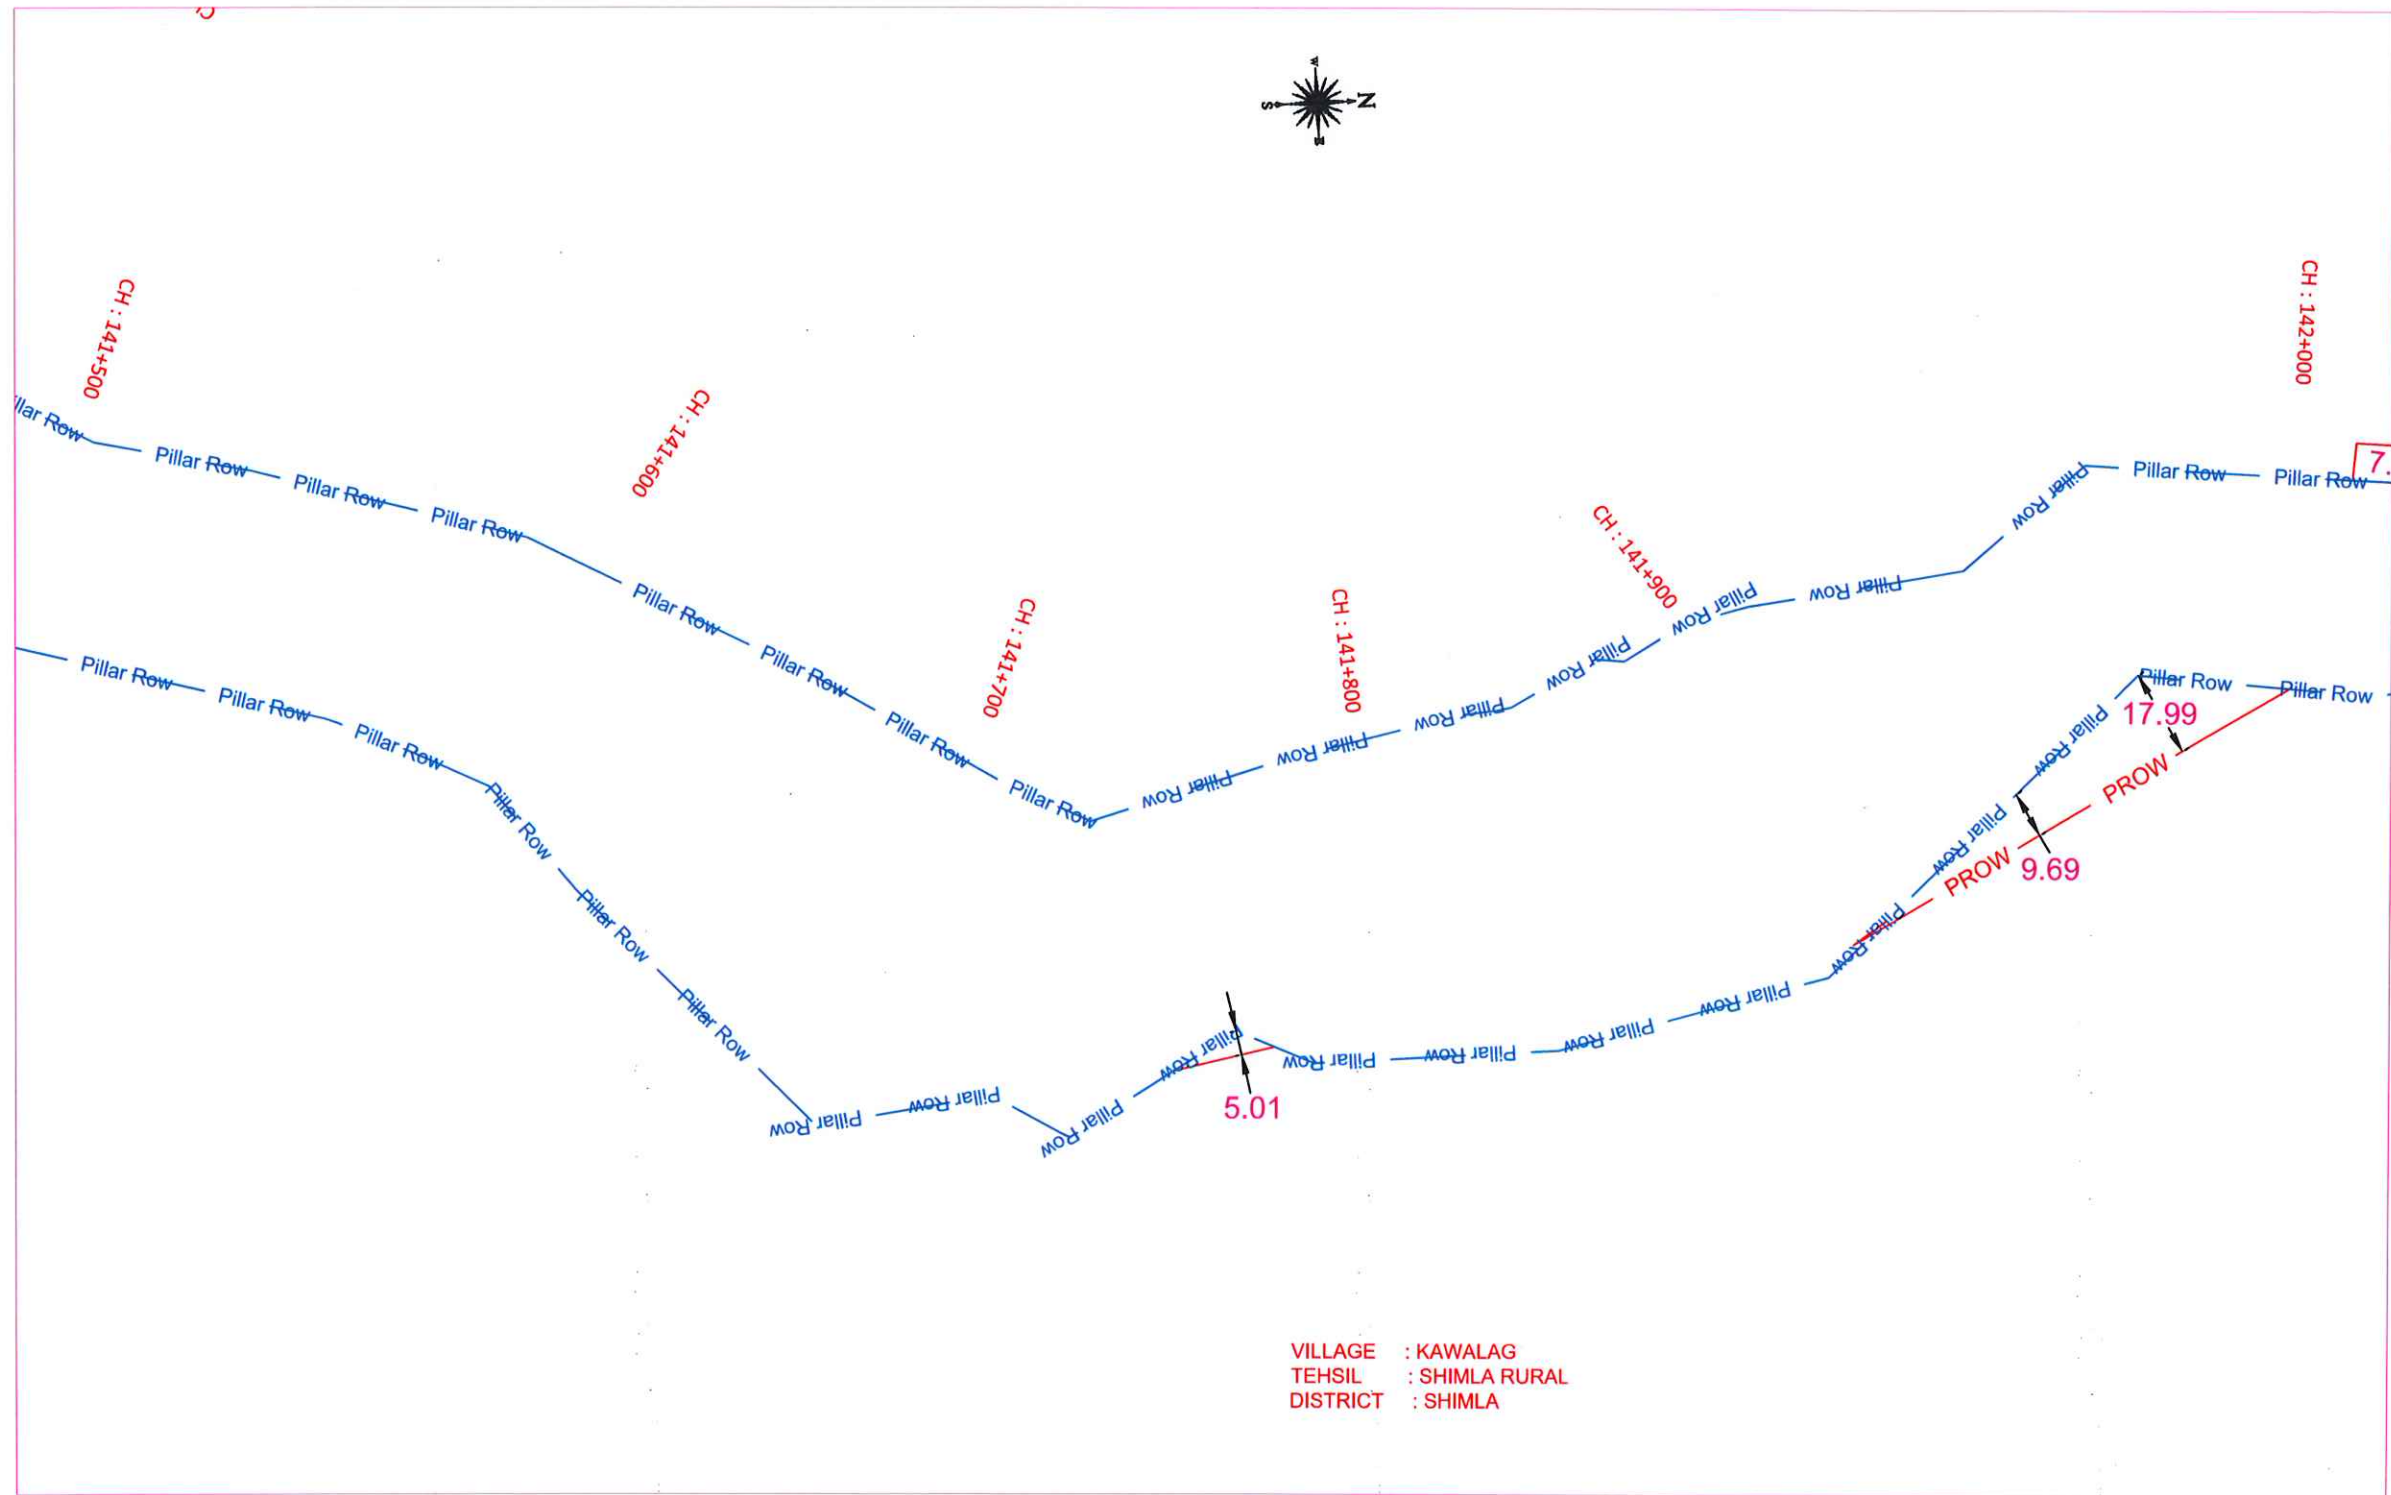

Legend:-

Existing Right of Way
Proposed Right of Way
Village Boundary

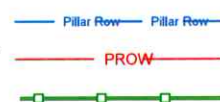

Scale:-

Scale 1 : 1500

Project Title:

Consultancy Services for Preparation of DPR of 4-Laning of Proposed Shimla Bypass From Kaithlghat to Dhalli Section of NH-22 (Chainage From Km 128.835 to Km 156.068) in the State of Himachal Pradesh on EPC Mode

Drawing Name:

PROW WIDENING DETAIL

FROM CH. 141+500 TO CH. 142+000

Intercontinental Consultants & Technocrats Pvt Ltd,
A-8, Green Park, New Delhi - 110016
Ph : 4086-3000, Fax 2685-5252



Shiv Kumar Gupta
Prepared by

Prem S Sharma
Designed by

Neeraj Choudhary
Checked by

Sandip Bhattacharjee
Approved by


Revisions	Date	Description	Checked by
-----------	------	-------------	------------

S.K. Sharma
GM (T)-cum-Project Director
NHAI, PIU-Shimla

Revisions			
DRAWING No: NHAI/NH-22/KAITH-DHALLI/PROW-WD/ 20 /RO			

← TO KAITHLIGHAT

TO DHALLI →

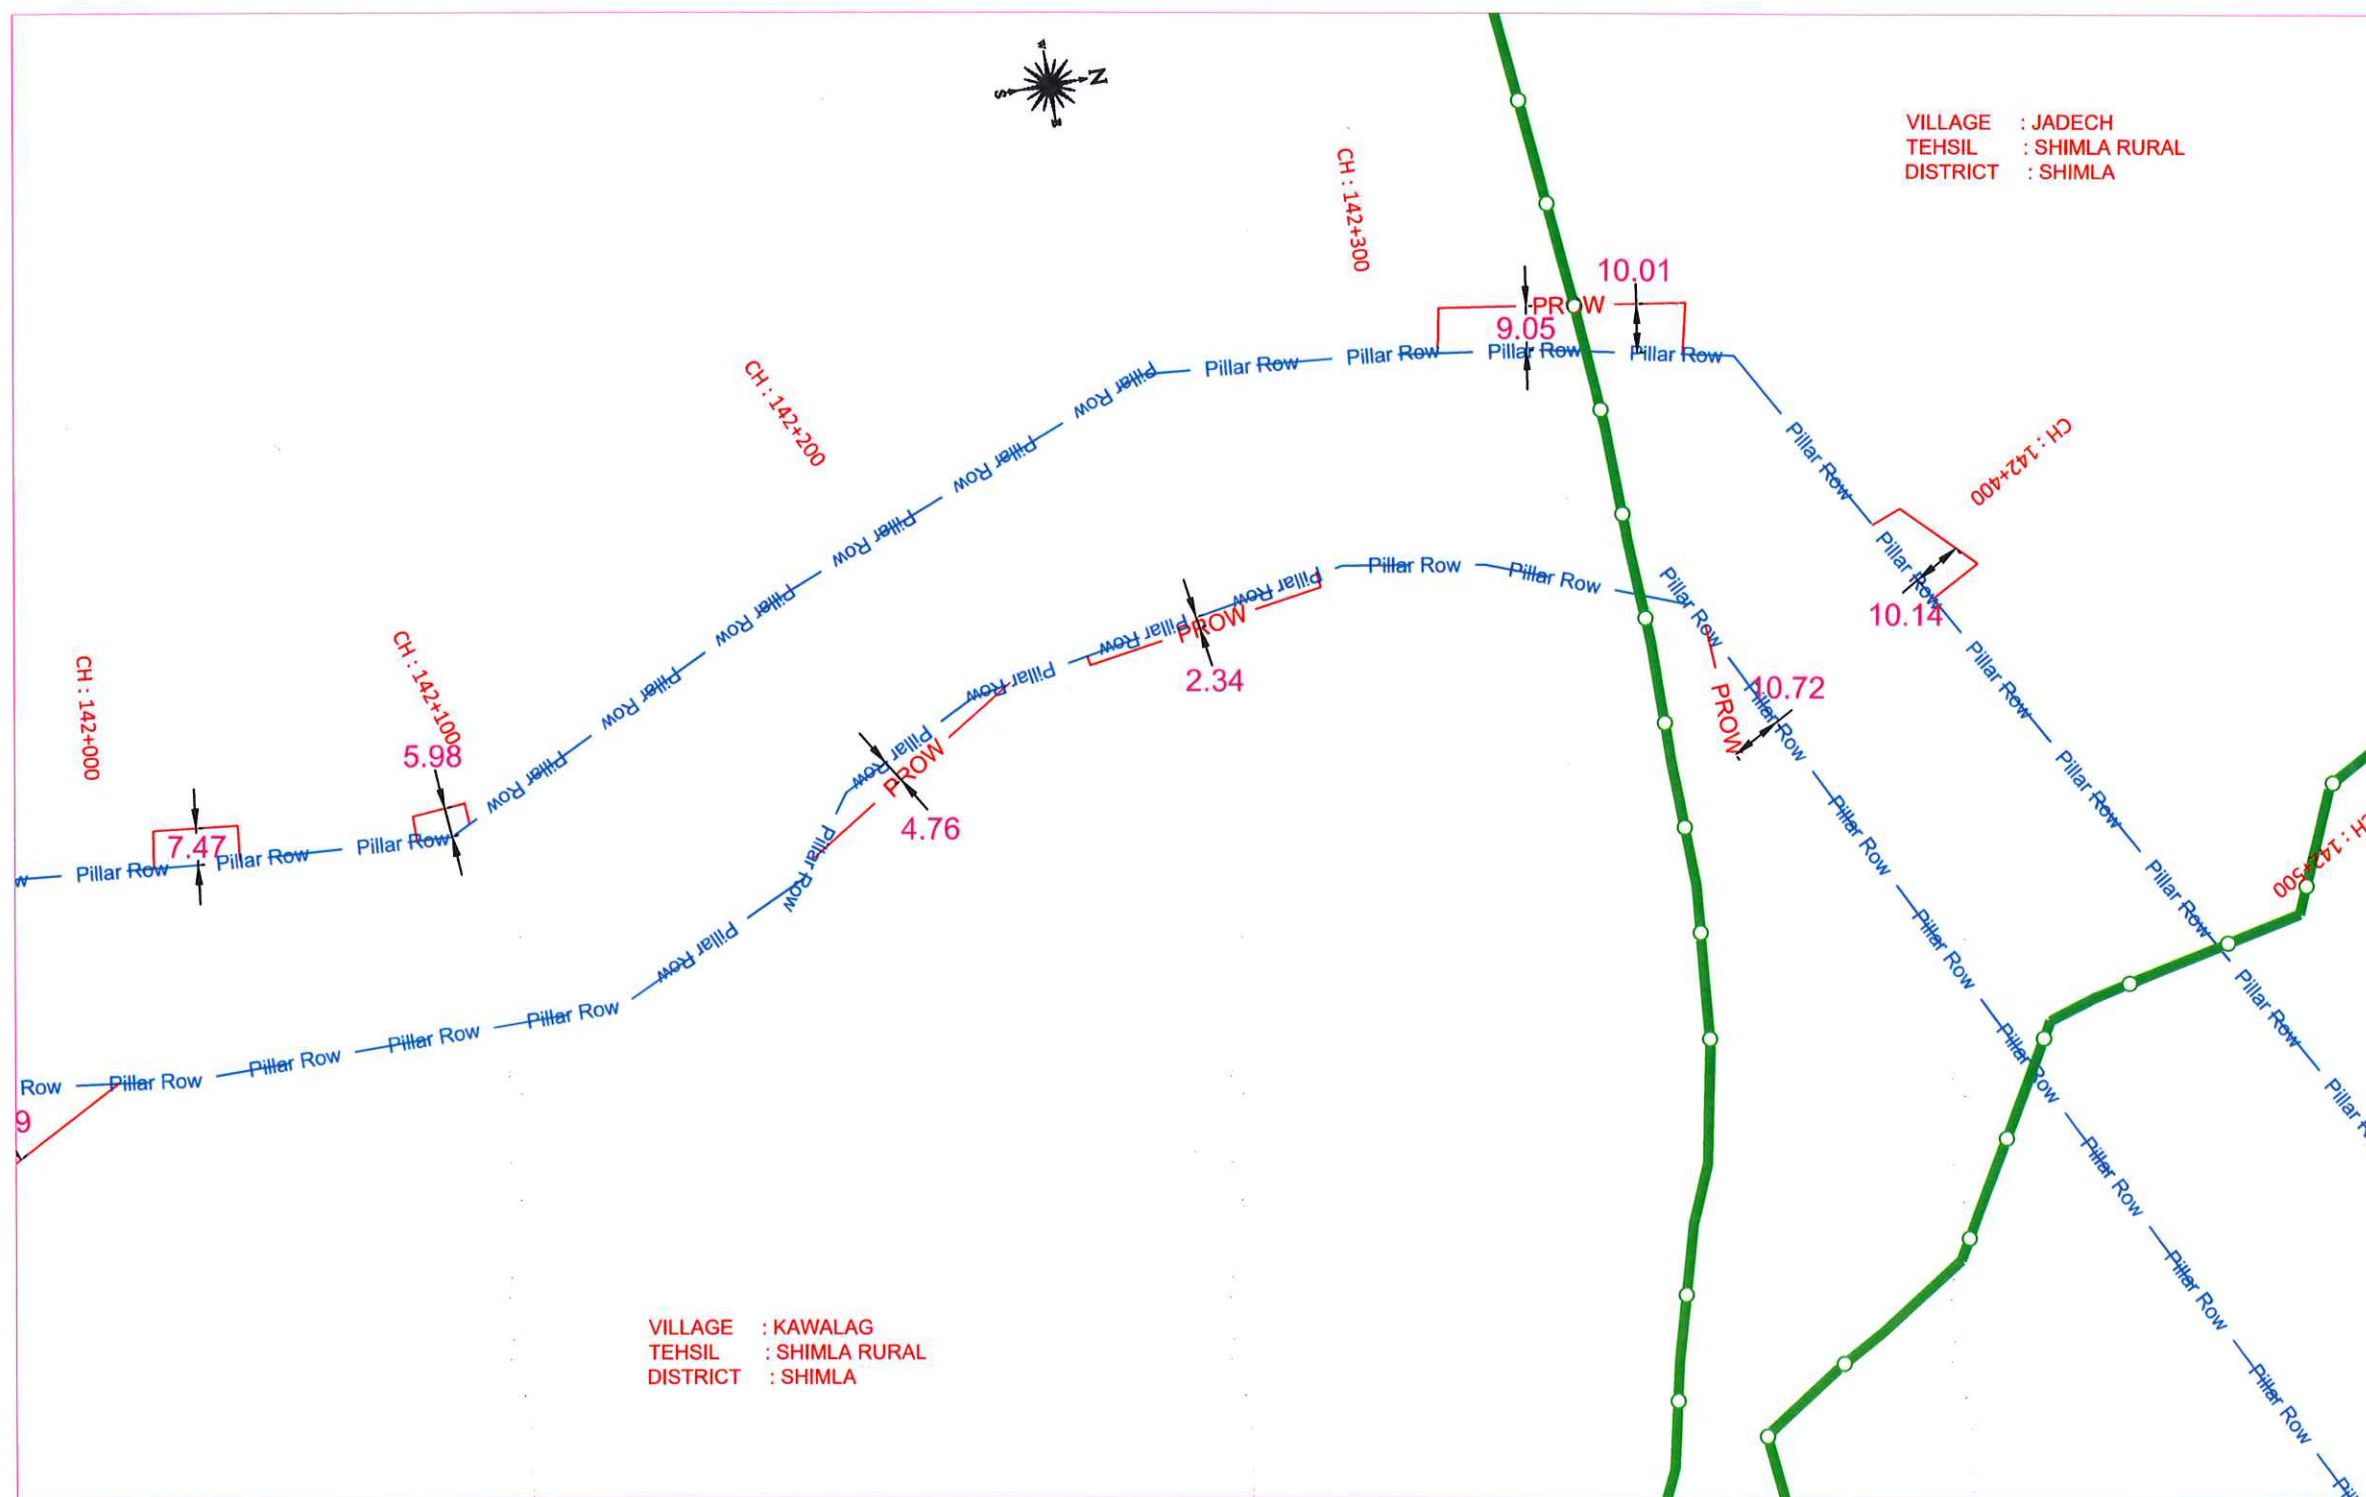

Legend:-

Existing Right of Way — Pillar Row — Pillar Row —
Proposed Right of Way — PROW —
Village Boundary —

NATIONAL HIGHWAYS
AUTHORITY OF INDIA

Scale:-
Scale 1 : 1500

Project Title:
Consultancy Services for Preparation of DPR of 4-Laning of
Proposed Shimla Bypass From Kaithlighat to Dhalli Section of
NH-22 (Chainage From Km 128.835 to Km 156.068)
in the State of Himachal Pradesh on EPC Mode

Drawing Name:
PROW WIDENING DETAIL
FROM CH. 142+000 TO CH. 142+500



Intercontinental Consultants & Technocrats Pvt Ltd,
A-8, Green Park, New Delhi - 110016
Ph : 4086-3000, Fax 2685-5252

Shiv Kumar Gupta Prepared by
Prem S. Sharma Designed by
Neeraj Choudhary Checked by
Sandip Bhattacharjee Approved by


R0 Jan - 2022 Initial Drawing
Revisions Date Description Checked by

Revisions
DRAWING No: NHAI/NH-22/KAITH-DHALLI/PROW-WD/ 21 /R0

S.K. Sharma
GM (T)-cum-Project Director
NHAI, PIU-Shimla

← TO KATHLIGHAT

TO DHALLI →

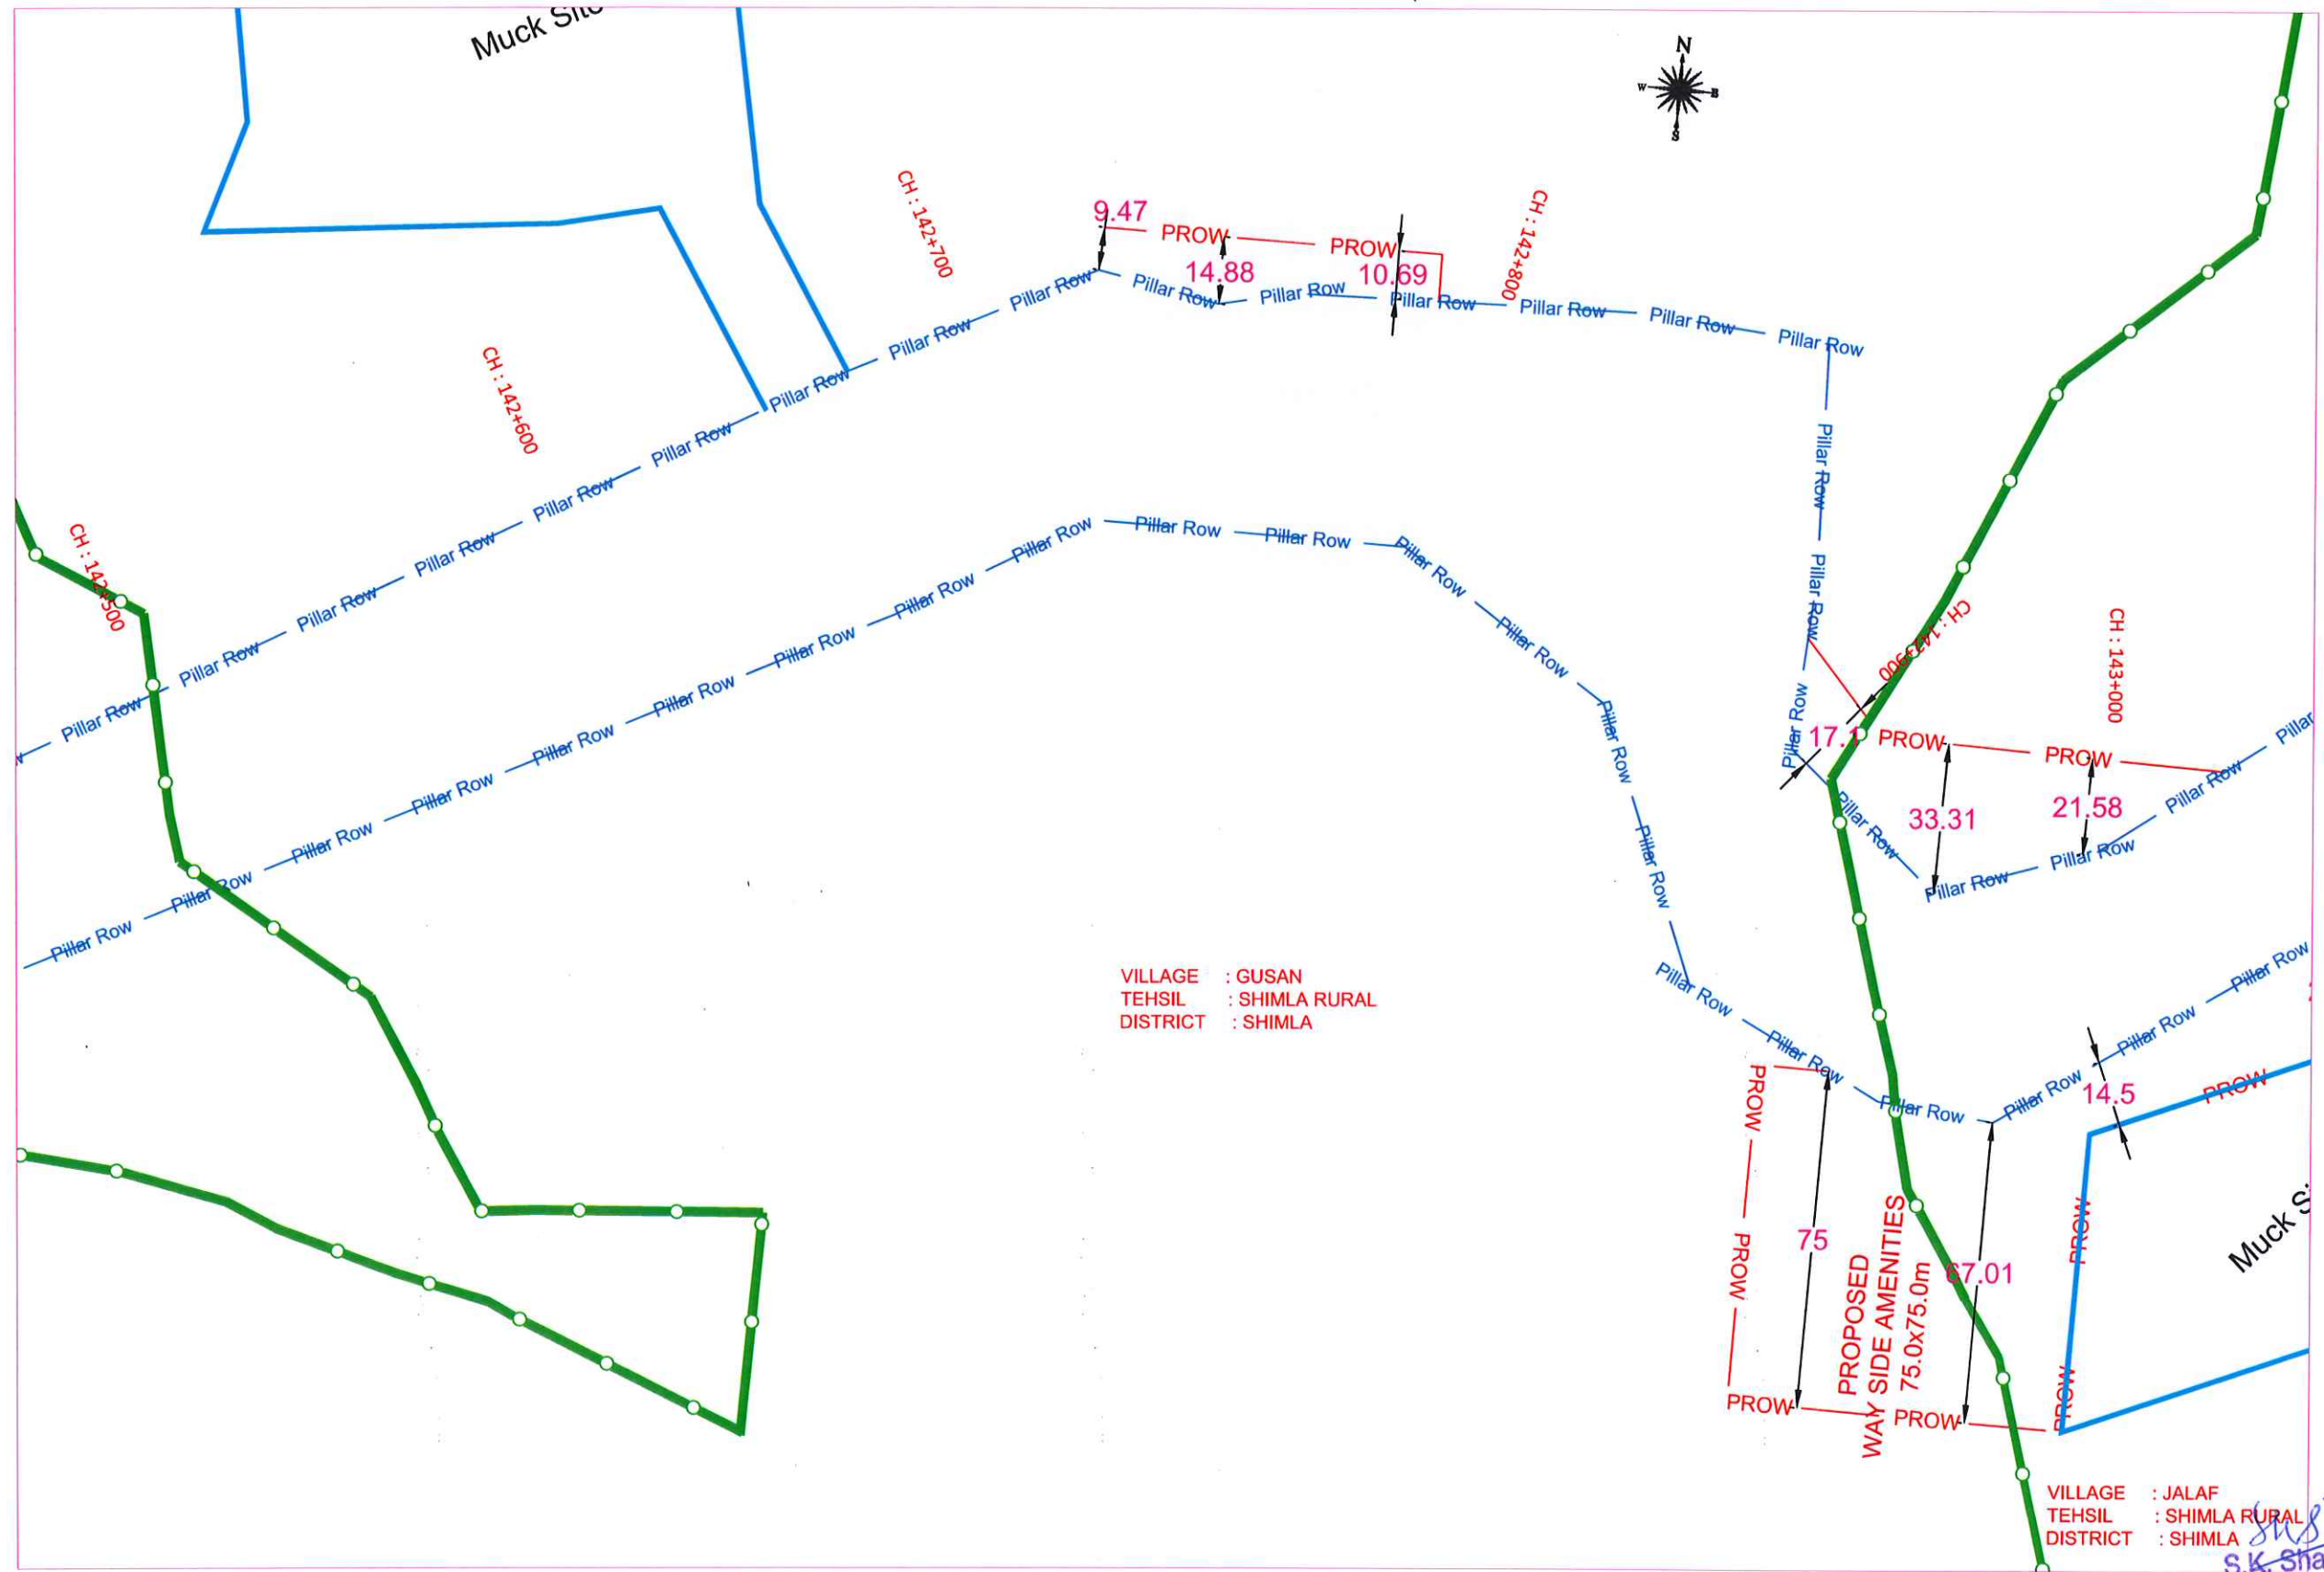

Legend:-

Existing Right of Way — Pillar Row — Pillar Row —
 Proposed Right of Way — PROW —
 Village Boundary —

Scale:-
 Scale 1 : 1500

Project Title:
 Consultancy Services for Preparation of DPR of 4-Laning of
 Proposed Shimla Bypass From Kaithlighat to Dhalli Section of
 NH-22 (Chainage From Km 128.835 to Km 156.068)
 in the State of Himachal Pradesh on EPC Mode

Drawing Name:
 PROW WIDENING DETAIL
 FROM CH. 142+500 TO CH. 143+000

Intercontinental Consultants & Technocrats Pvt Ltd,
 A-8, Green Park, New Delhi - 110016
 Ph : 4086-3000, Fax 2685-5252

Shiv Kumar Gupta	Prem S. Sharma	Neeraj Choudhary	Sandip Bhattacharjee
Prepared by	Designed by	Checked by	Approved by


Revisions	Date	Description	Checked by
R0	Jan - 2022	Initial Drawing	

DRAWING No: NHAI/NH-22/KAITH-DHALLI/PROW-WD/ 22 /R0

S.K. Sharma
 GM (T)-cum-Project Director
 NHAI, PIU-Shimla

← TO KATHLIGHAT

TO DHALLI →

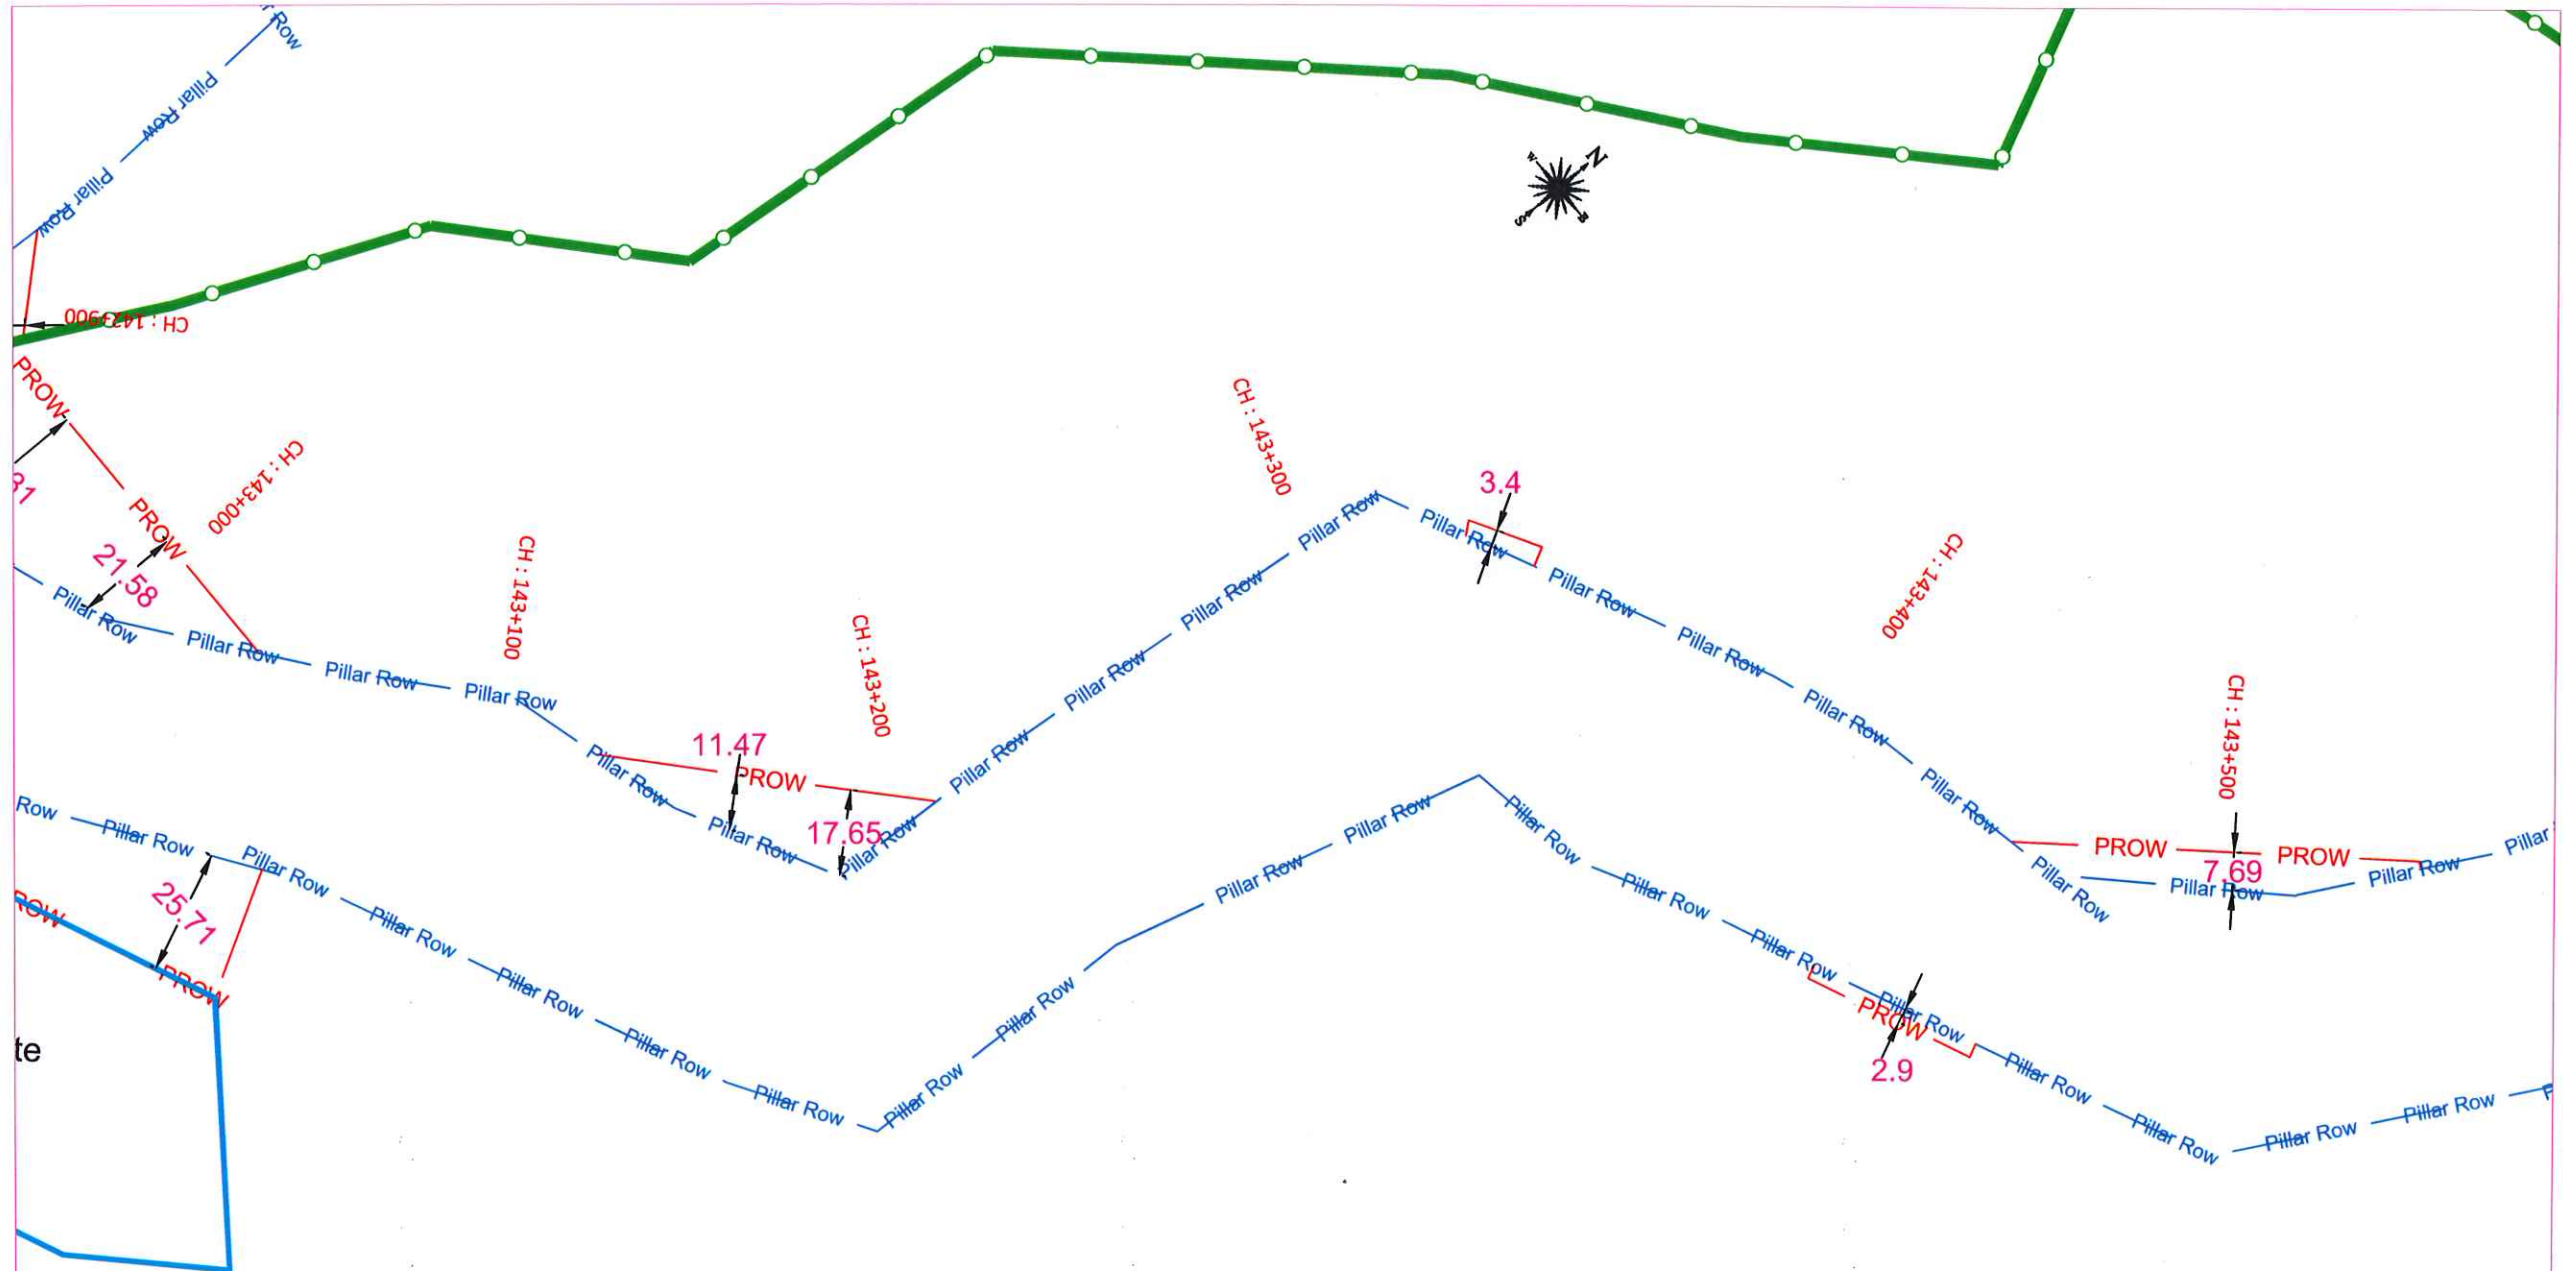

VILLAGE : JALAF
TEHSIL : SHIMLA RURAL
DISTRICT : SHIMLA

Legend:-

Existing Right of Way — Pillar Row — Pillar Row —
Proposed Right of Way — PROW —
Village Boundary —

Scale:-
Scale 1 : 1500

Project Title:
Consultancy Services for Preparation of DPR of 4-Laning of
Proposed Shimla Bypass From Kaithlighat to Dhalli Section of
NH-22 (Chainage From Km 128.835 to Km 156.068)
in the State of Himachal Pradesh on EPC Mode

Drawing Name:
PROW WIDENING DETAIL
FROM CH. 143+000 TO CH. 143+500



Intercontinental Consultants & Technocrats Pvt Ltd,
A-8, Green Park, New Delhi - 110016
Ph : 4086-3000, Fax 2685-5252

Shiv Kumar Gupta	Prem S Sharma	Neeraj Choudhary	Sandip Bhattacharjee
Prepared by	Designed by	Checked by	Approved by


R0	Jan - 2022	Initial Drawing	
Revisions	Date	Description	Checked by

Revisions
DRAWING No: NHAI/NH-22/KAITH-DHALLI/PROW-WD/ 23 /R0

S.K. Sharma
GM (T)-cum-Project Director
NHAI, PIU-Shimla

← TO KAITHLIGHT

TO DHALLI →

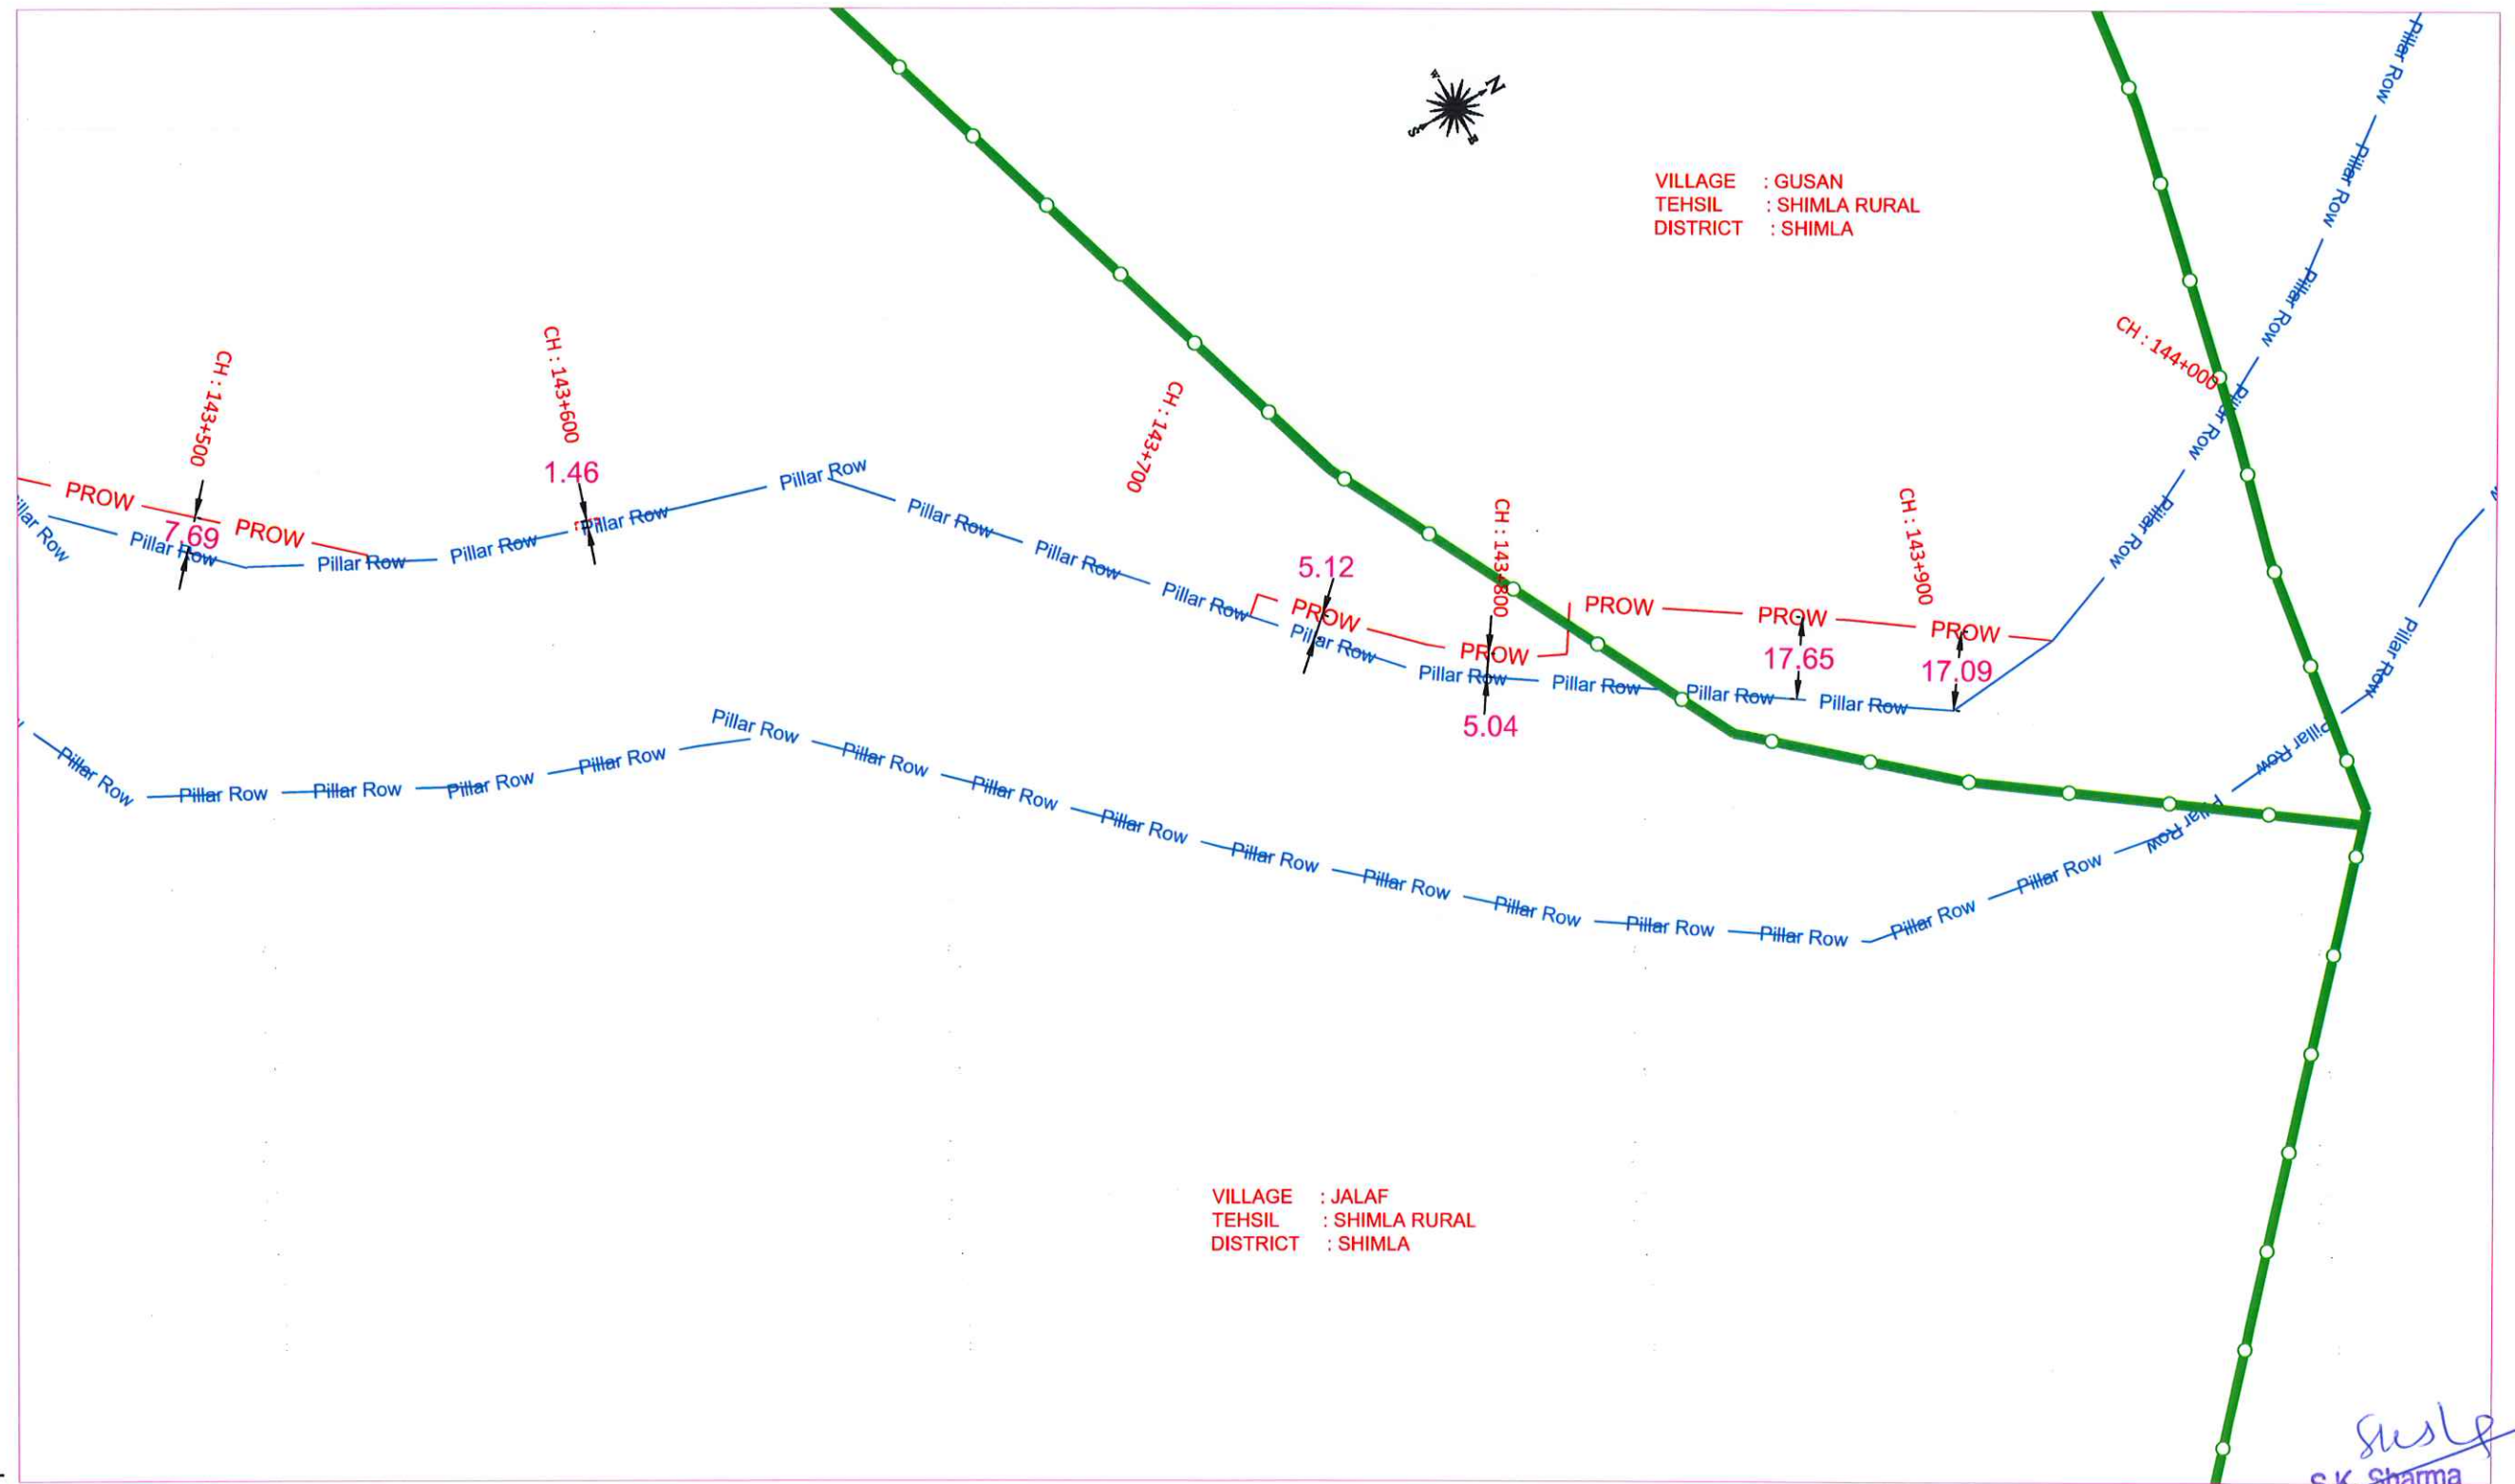

Legend:-

Existing Right of Way — Pillar Row — Pillar Row —
Proposed Right of Way — PROW —
Village Boundary —

Scale:-
Scale 1 : 1500

Project Title:
Consultancy Services for Preparation of DPR of 4-Laning of
Proposed Shimla Bypass From Kaithlight to Dhalli Section of
NH-22 (Chainage From Km 128.835 to Km 156.068)
in the State of Himachal Pradesh on EPC Mode

Drawing Name:
PROW WIDENING DETAIL
FROM CH. 143+500 TO CH. 144+000



Intercontinental Consultants & Technocrats Pvt Ltd,
A-8, Green Park, New Delhi - 110016
Ph : 4086-3000, Fax 2685-5252

Shiv Kumar Gupta	Prem S. Sharma	Neeraj Choudhary	Sandip Bhattacharjee
Prepared by	Designed by	Checked by	Approved by


R0	Jan - 2022	Initial Drawing	
Revisions	Date	Description	Checked by

Revisions			
DRAWING No: NHA1/NH-22/KAITH-DHALLI/PROW-WD/ 24 /R0			

S.K. Sharma
GM (T)-cum-Project Director
NHAI, PIU-Shimla

← TO KAITHLIGHAT

TO DHALLI →

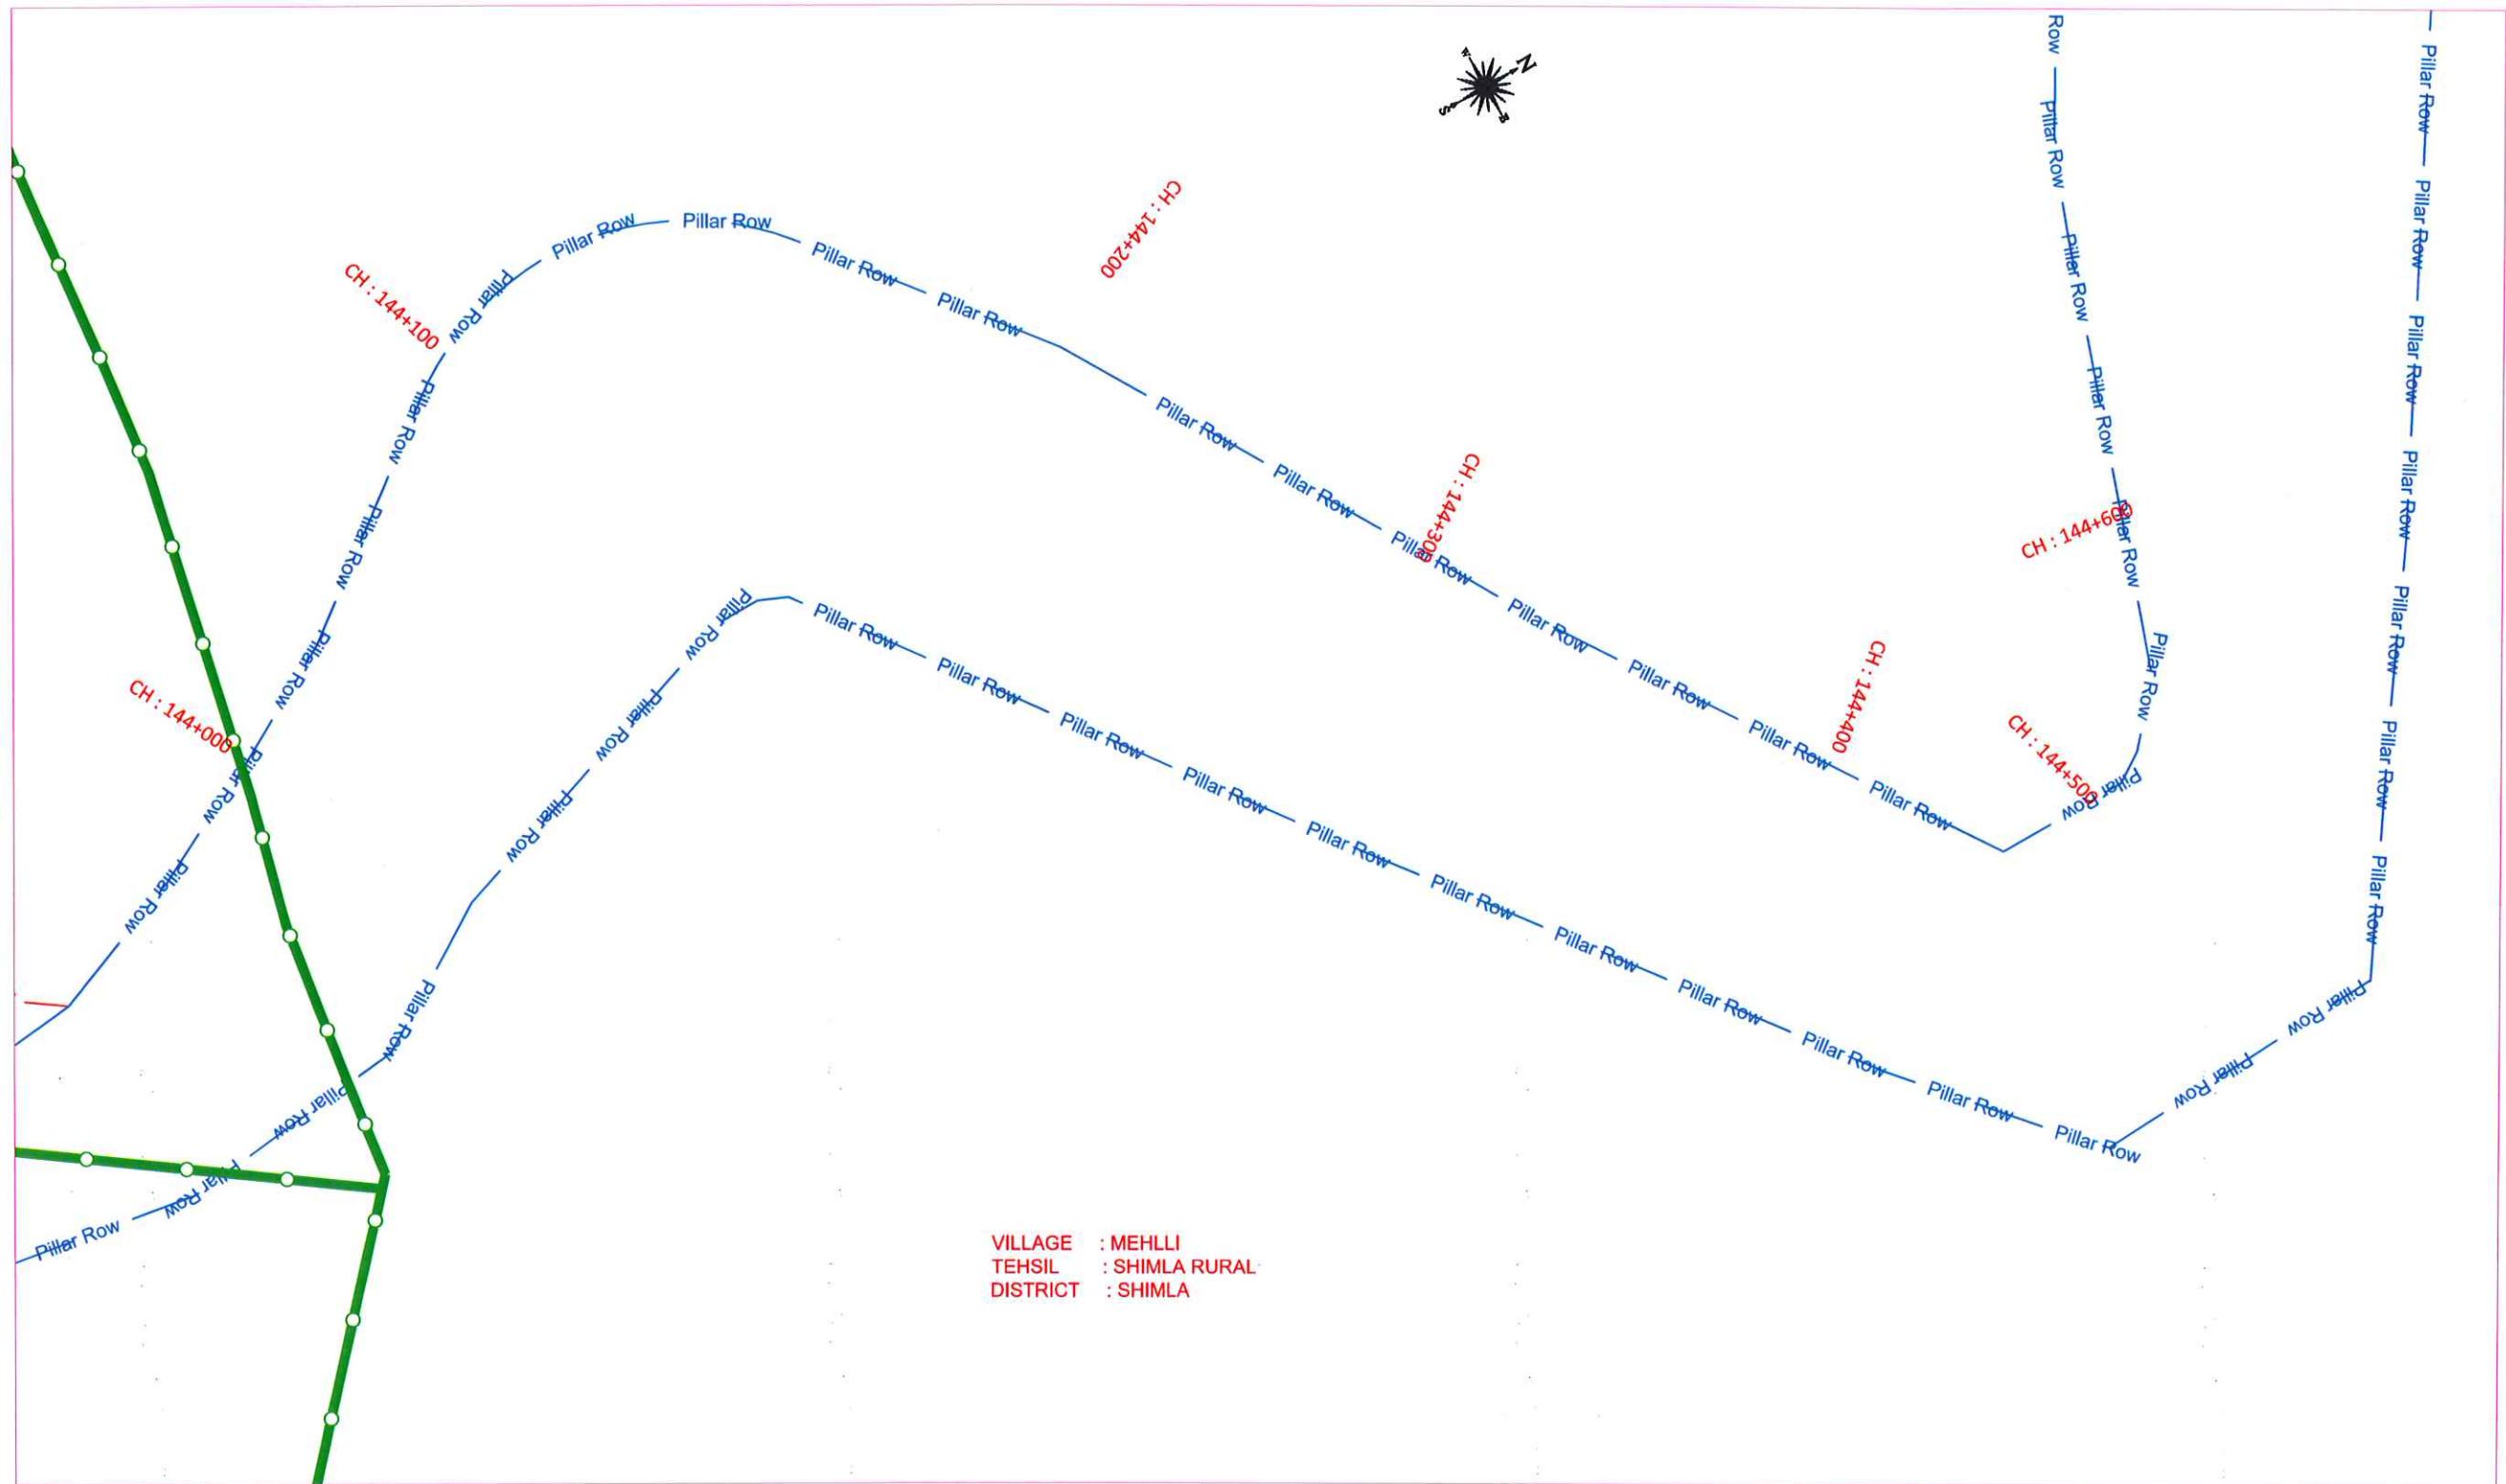

VILLAGE : MEHLI
TEHSIL : SHIMLA RURAL
DISTRICT : SHIMLA

Legend:-

Existing Right of Way — Pillar Row — Pillar Row —
Proposed Right of Way — PROW —
Village Boundary —



NATIONAL HIGHWAYS
AUTHORITY OF INDIA

Scale:-

Scale 1 : 1500

Project Title:

Consultancy Services for Preparation of DPR of 4-Laning of
Proposed Shimla Bypass From Kaithlighat to Dhalli Section of
NH-22 (Chainage From Km 128.835 to Km 156.068)
in the State of Himachal Pradesh on EPC Mode

Drawing Name:

PROW WIDENING DETAIL
FROM CH. 144+000 TO CH. 144+500



Intercontinental Consultants & Technocrats Pvt Ltd,
A-8, Green Park, New Delhi - 110016
Ph : 4086-3000, Fax 2685-5252


Shiv Kumar Gupta	Prem S Sharma	Neeraj Choudhary	Sandip Bhattacharjee
Prepared by	Designed by	Checked by	Approved by

R0	Jan - 2022	Initial Drawing	
Revisions	Date	Description	Checked by
Revisions			
DRAWING No: NHAI/NH-22/KAITH-DHALLI/PROW-WD/ 25 /R0			

S.K. Sharma
GM (T)-cum-Project Director
NHAI Shimla

← TO KAITHLIGHAT


TO DHALLI →

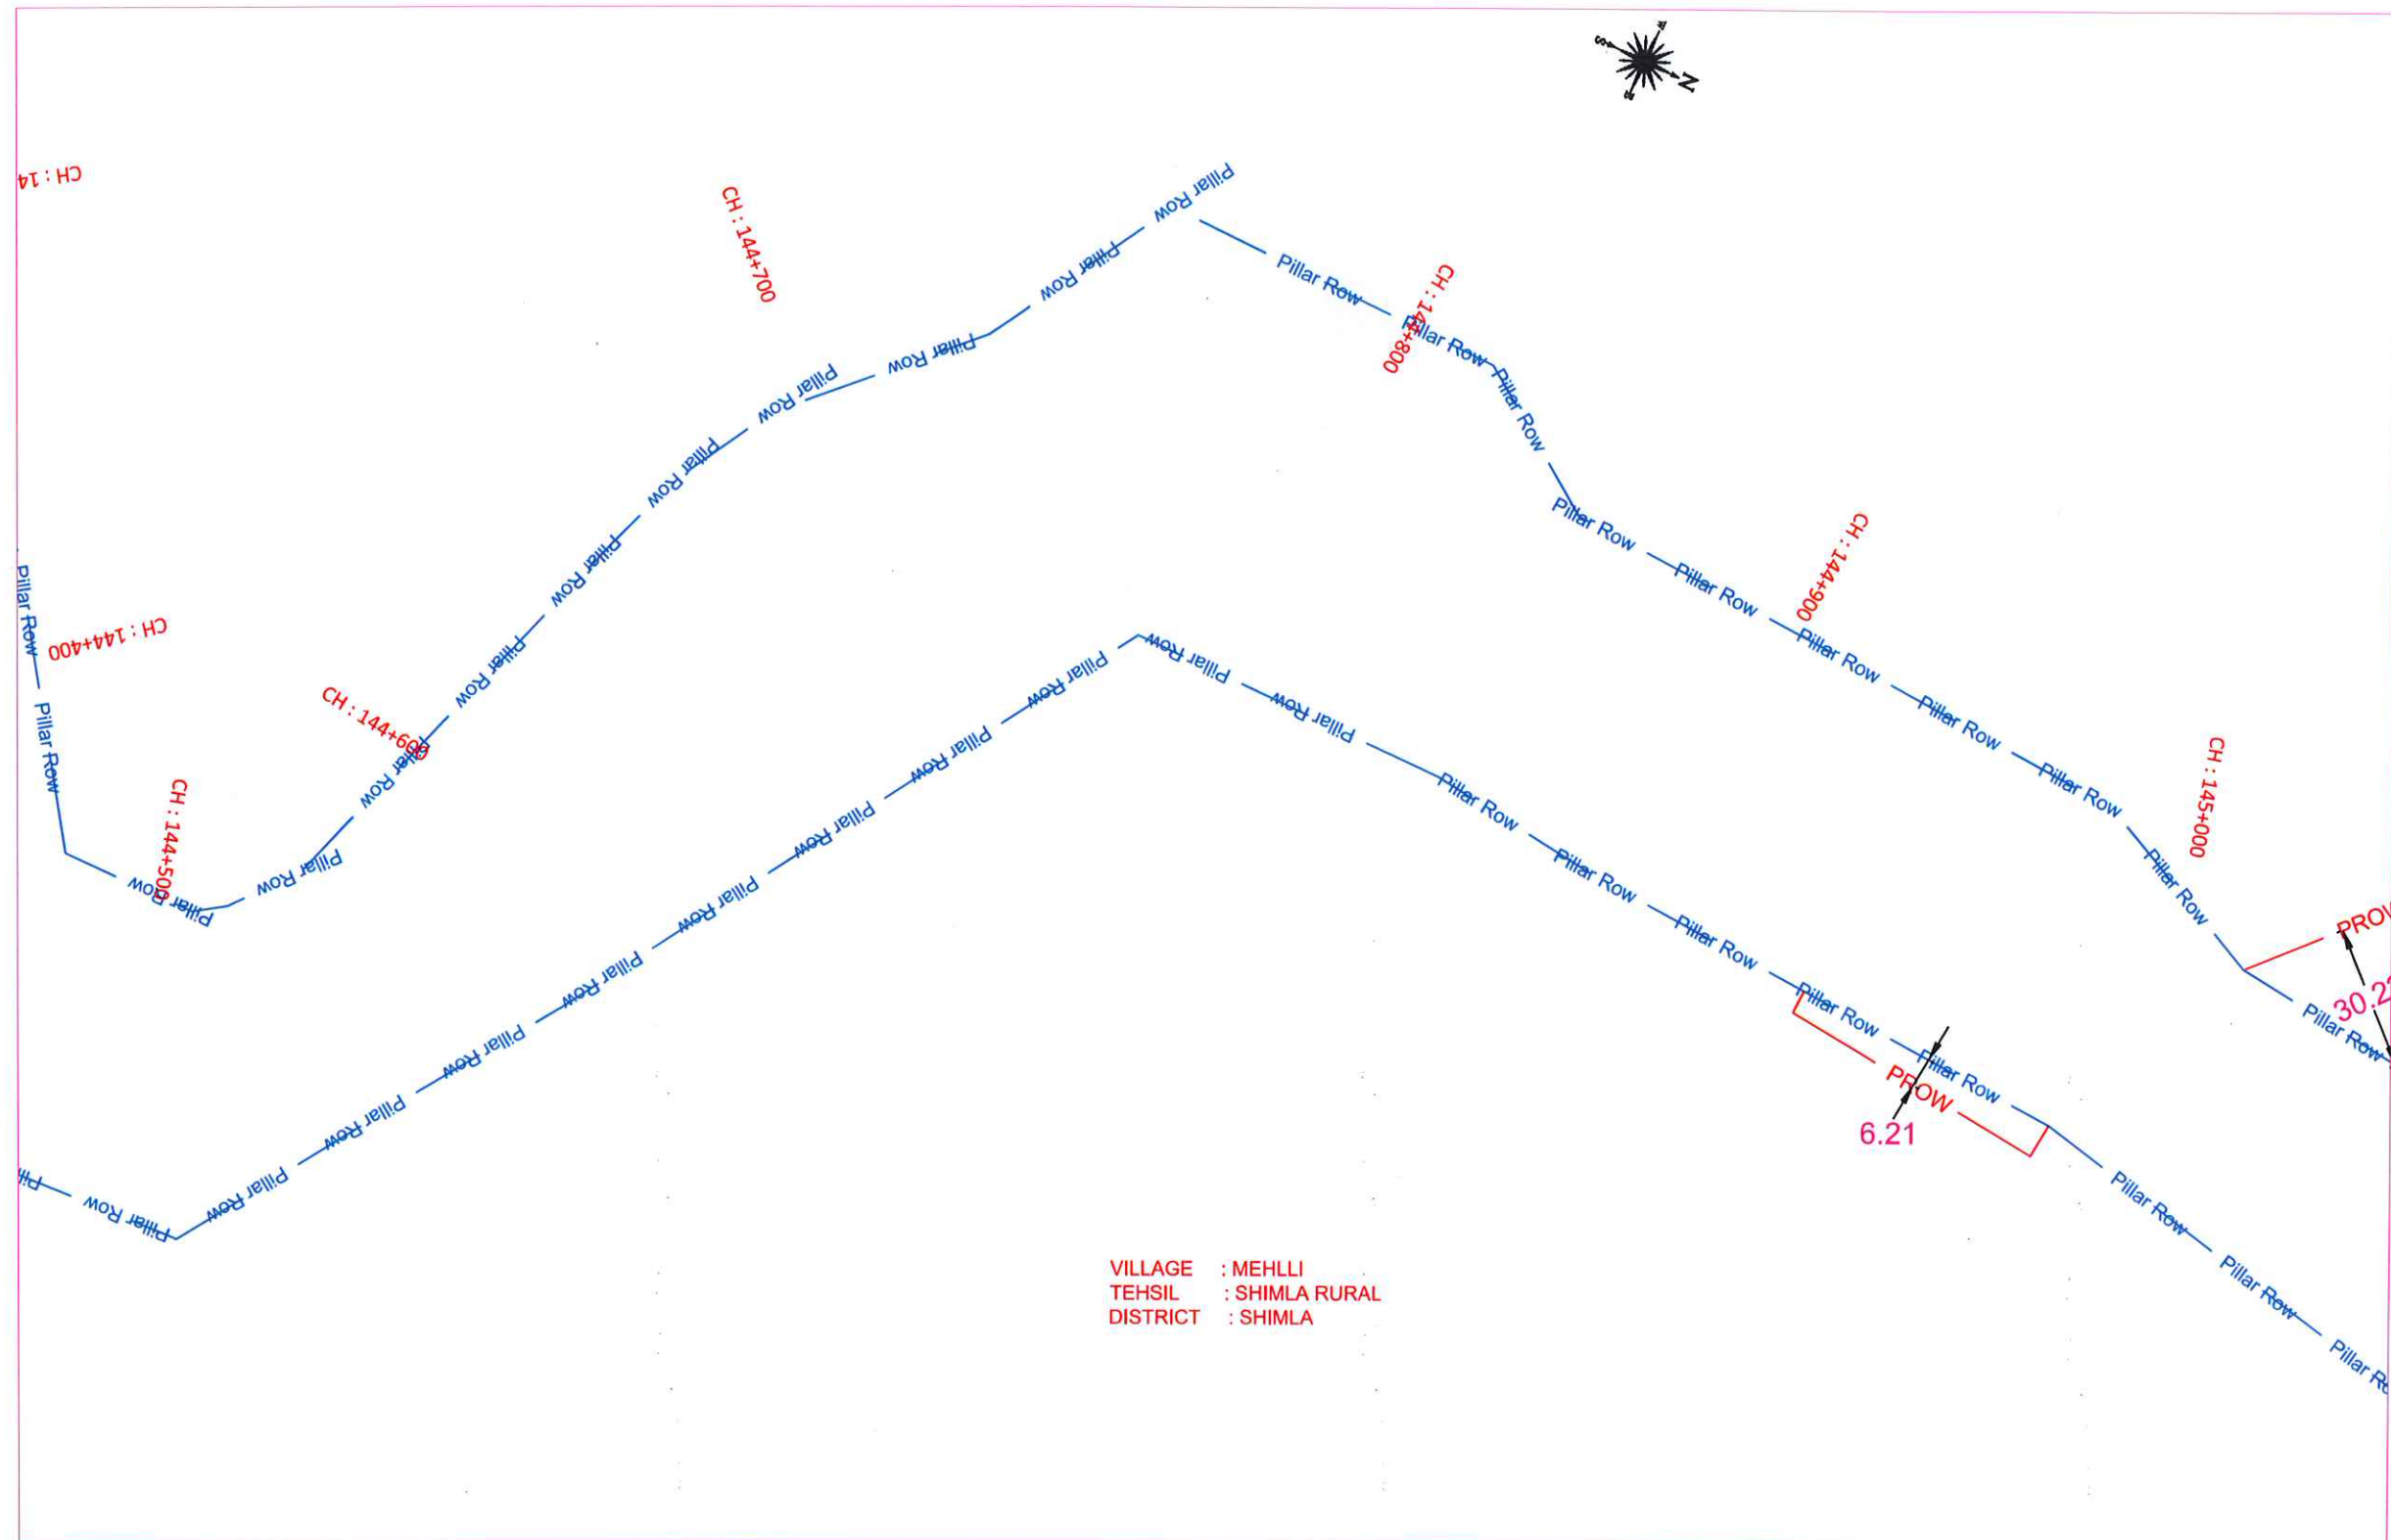

VILLAGE : MEHLI
TEHSIL : SHIMLA RURAL
DISTRICT : SHIMLA

Legend:-

Existing Right of Way
Proposed Right of Way
Village Boundary

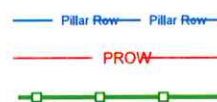

Scale:-
Scale 1 : 1500

Project Title:

Consultancy Services for Preparation of DPR of 4-Laning of
Proposed Shimla Bypass From Kaithlighat to Dhalli Section of
NH-22 (Chainage From Km 128.835 to Km 156.068)
in the State of Himachal Pradesh on EPC Mode

Drawing Name:

PROW WIDENING DETAIL
FROM CH. 144+500 TO CH. 145+000



Intercontinental Consultants & Technocrats Pvt Ltd,
A-8, Green Park, New Delhi - 110016
Ph : 4086-3000, Fax 2685-5252

Shiv Kumar Gupta	Prem S. Sharma	Neeraj Choudhary	Sandip Bhattacharjee
Prepared by	Designed by	Checked by	Approved by

R0	Jan - 2022	Initial Drawing	
Revisions	Date	Description	Checked by


Revisions

DRAWING No: NHAI/NH-22/KAITH-DHALLI/PROW-WD/ 26 /R0

S.K. Sharma
GM (T)-cum-Project Director
NHAI, RIU Shimla

← TO KAITHLIGHT


TO DHALLI →

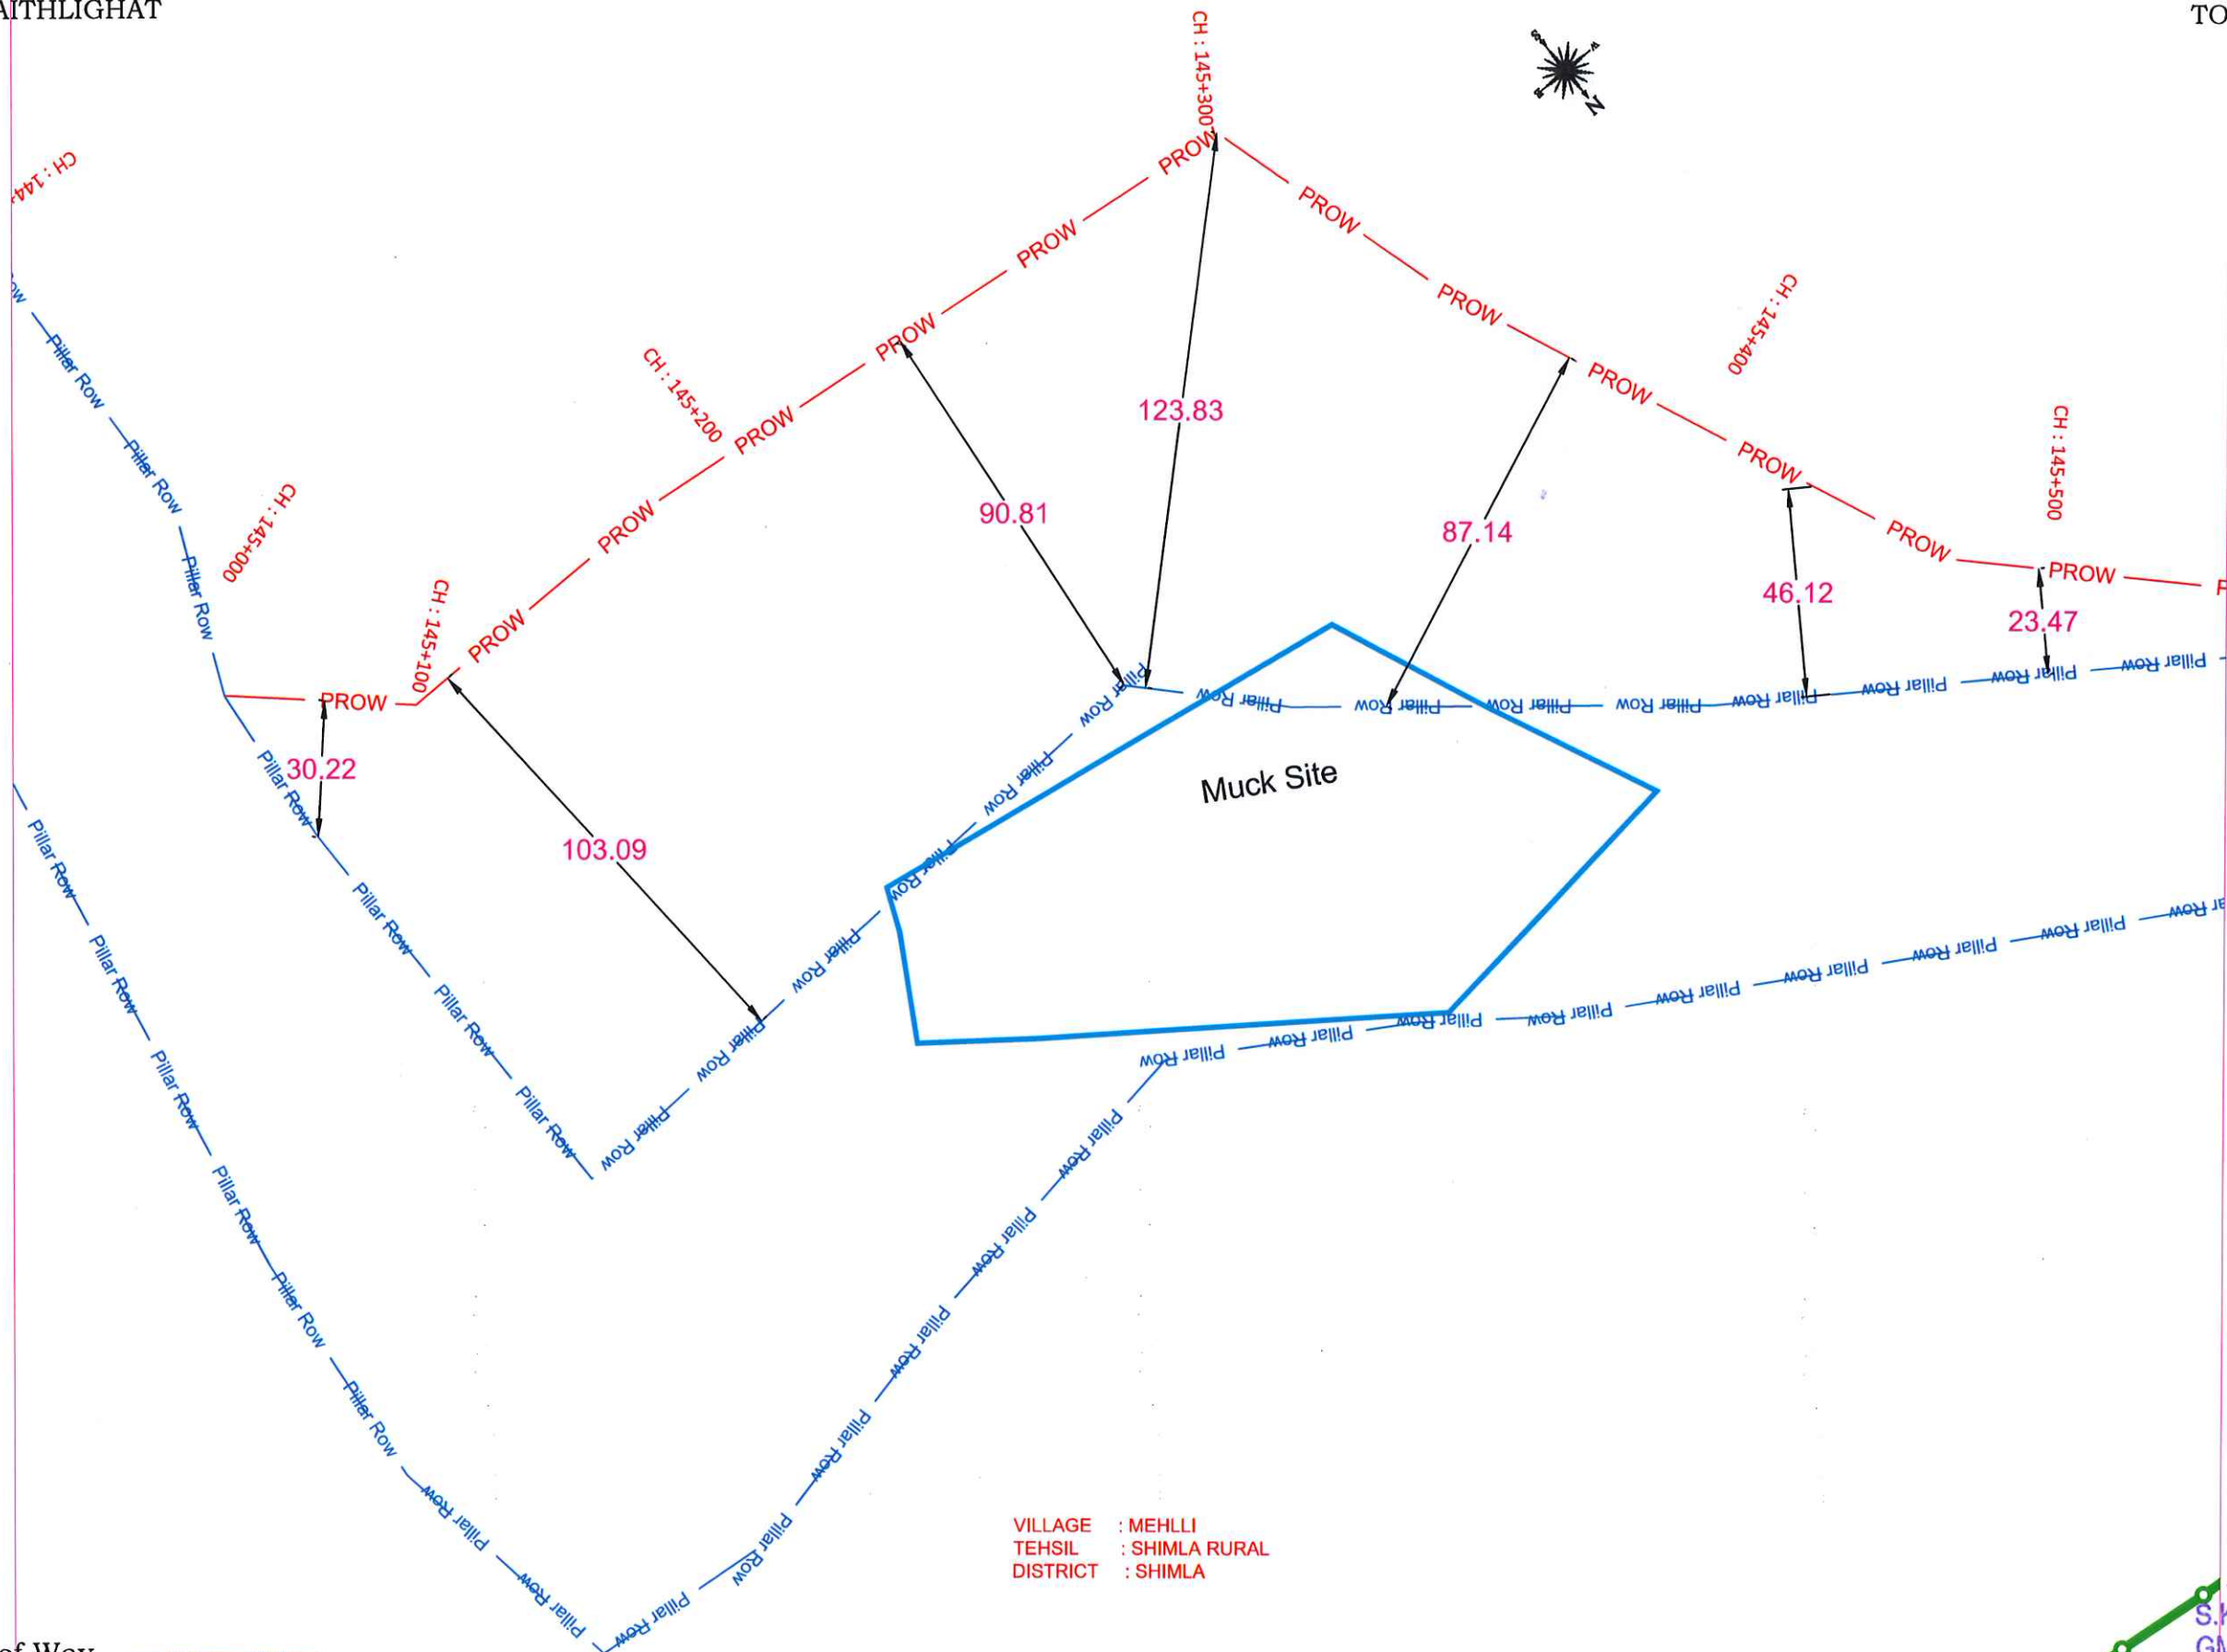

VILLAGE : MEHLI
TEHSIL : SHIMLA RURAL
DISTRICT : SHIMLA

Legend:-

Existing Right of Way
Proposed Right of Way
Village Boundary

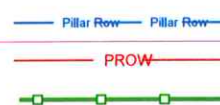

Scale:-

Scale 1 : 1500

Project Title:

Consultancy Services for Preparation of DPR of 4-Laning of Proposed Shimla Bypass From Kaithlighat to Dhalli Section of NH-22 (Chainage From Km 128.835 to Km 156.068) in the State of Himachal Pradesh on EPC Mode

Drawing Name:

PROW WIDENING DETAIL
FROM CH. 145+000 TO CH. 145+500



NATIONAL HIGHWAYS
AUTHORITY OF INDIA



Intercontinental Consultants & Technocrats Pvt Ltd,
A-8, Green Park, New Delhi - 110016
Ph : 4086-3000, Fax 2685-5252

Shiv Kumar Gupta	Prem S Sharma	Neeraj Choudhary	Sandip Bhattacharjee
Prepared by	Designed by	Checked by	Approved by


RO	Jan - 2022	Initial Drawing	
Revisions	Date	Description	Checked by

S.K. Sharma
S.K. Sharma
GM (T)-cum-Project Director
NHAI, PIU-Shimla

Revisions
DRAWING No: NHAI/NH-22/KAITH-DHALLI/PROW-WD/ 27 /R0


← TO KAITHLIGHT

TO DHALLI →

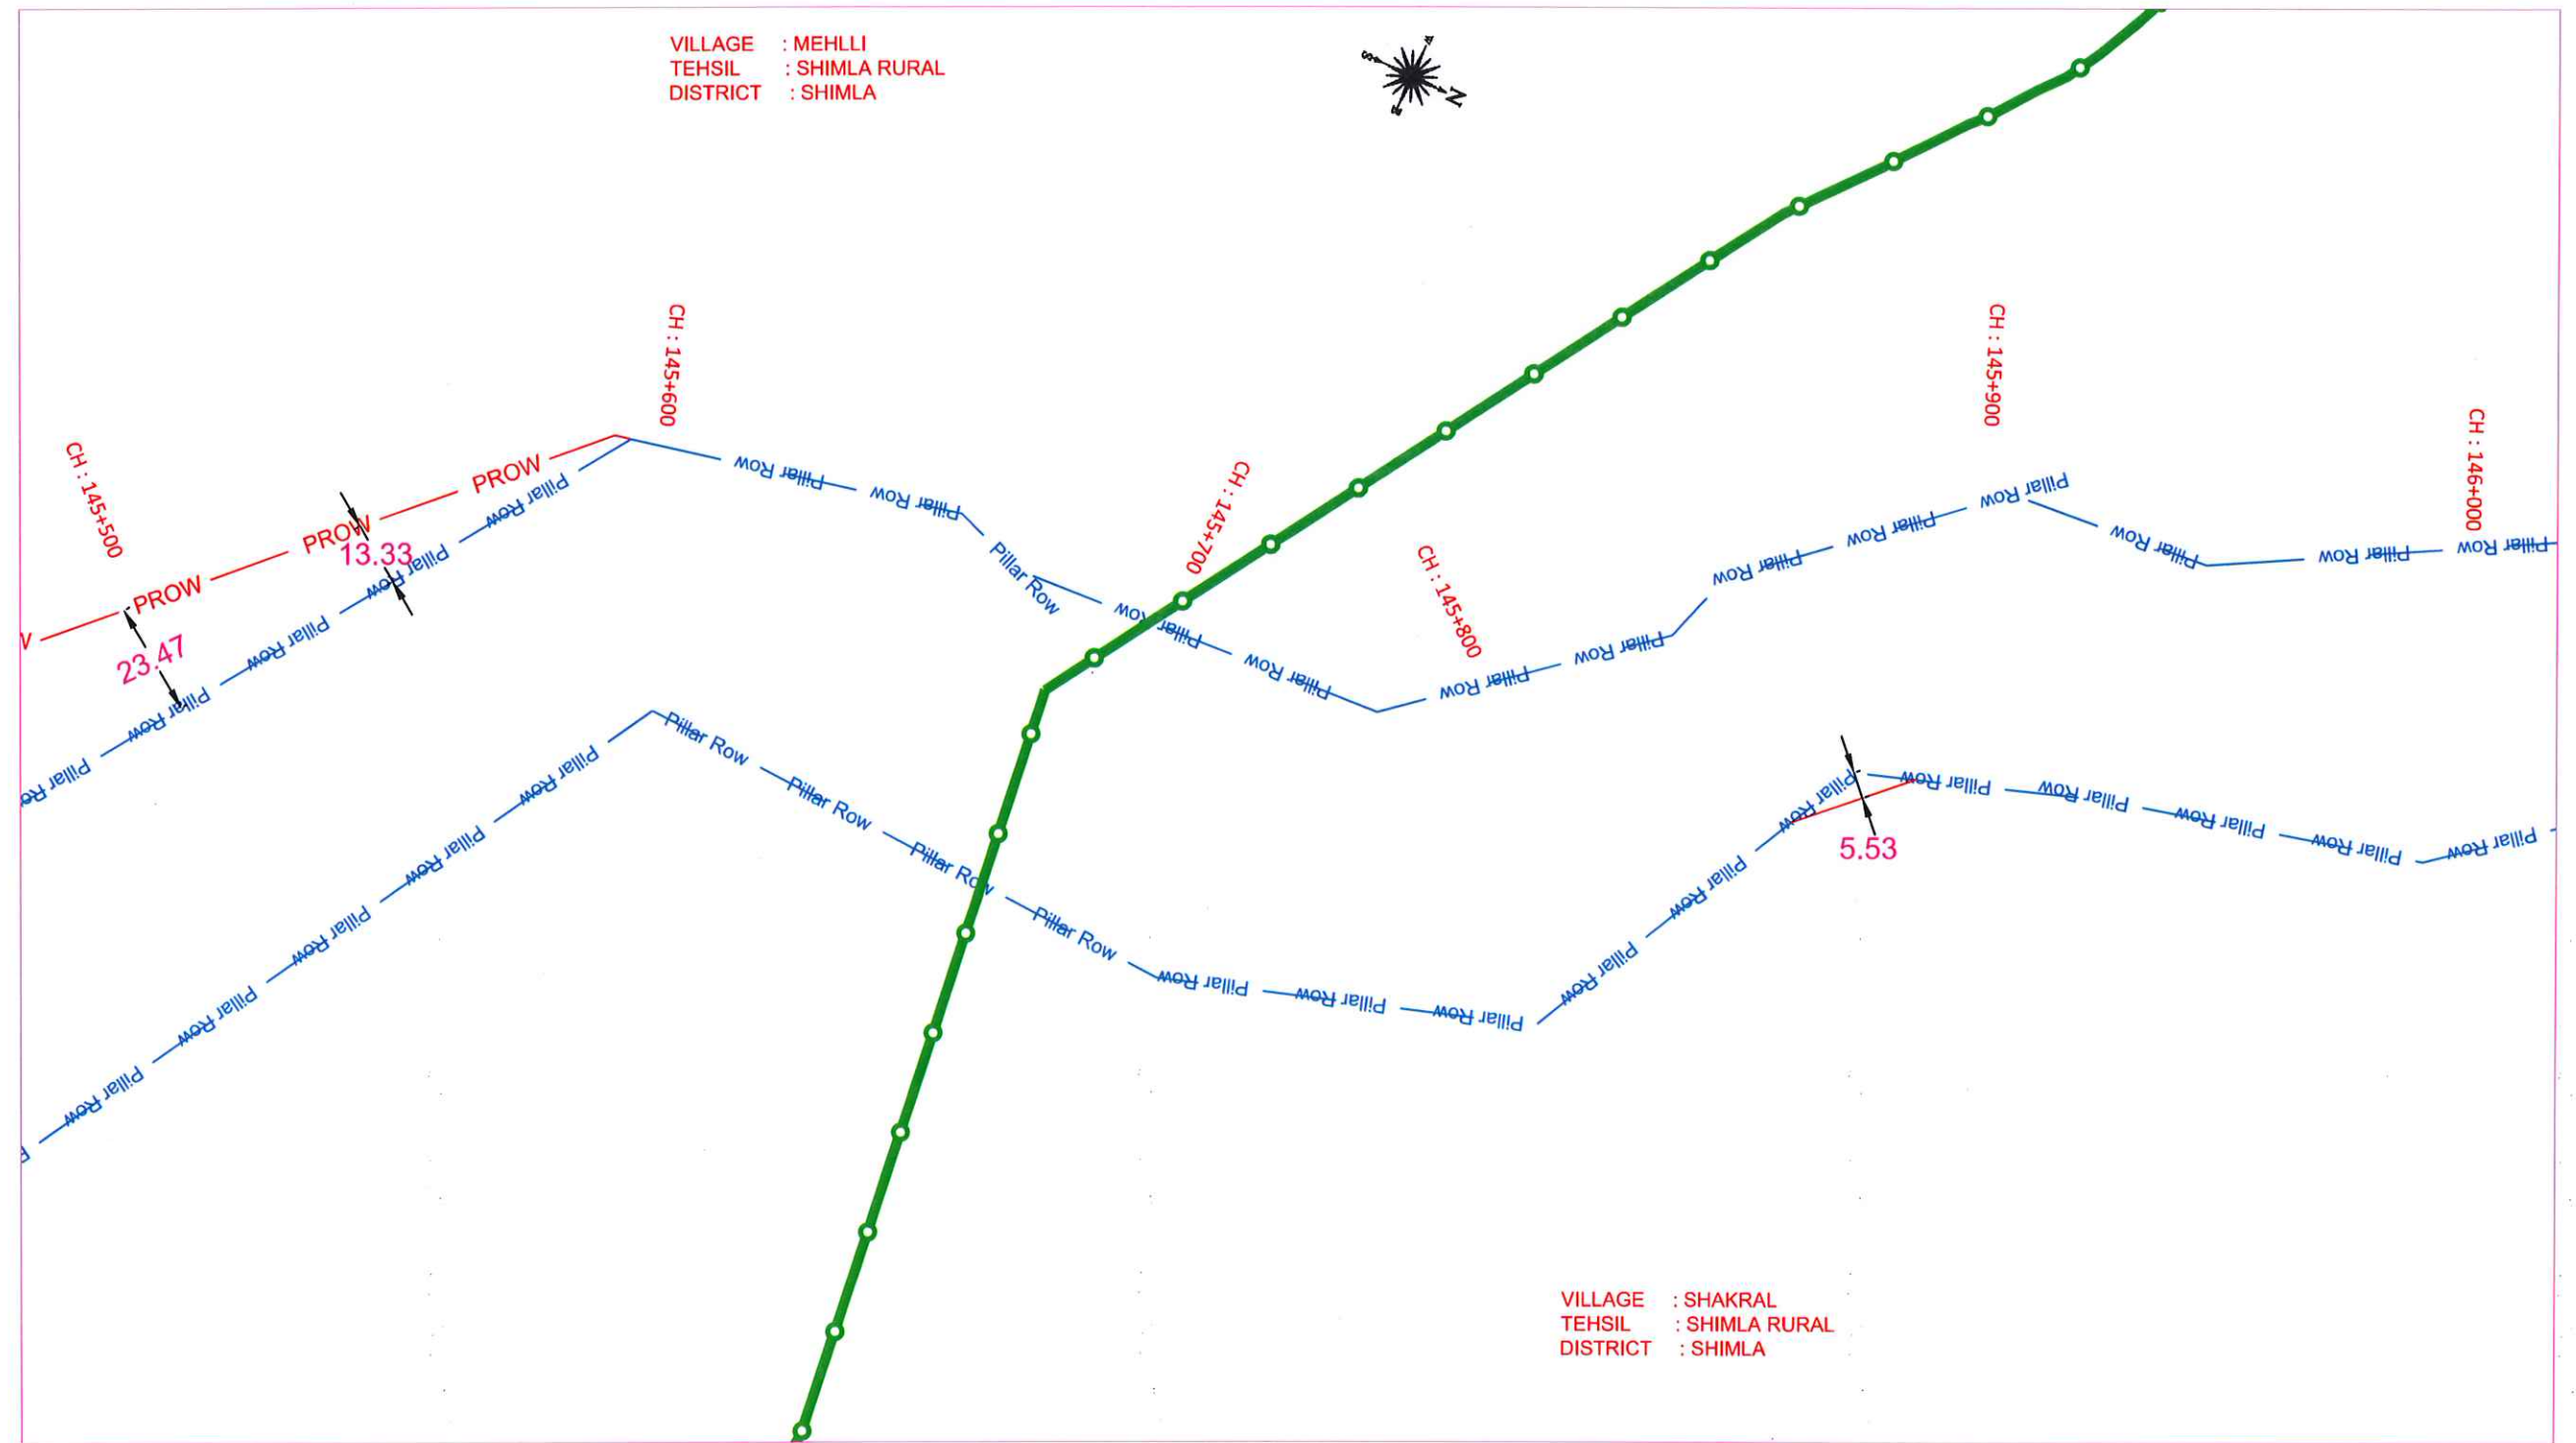

Legend:-

Existing Right of Way
Proposed Right of Way
Village Boundary

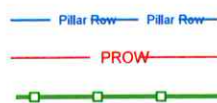

Scale:-

Scale 1 : 1500

Project Title:

Consultancy Services for Preparation of DPR of 4-Laning of Proposed Shimla Bypass From Kaithlight to Dhalli Section of NH-22 (Chainage From Km 128.835 to Km 156.068) in the State of Himachal Pradesh on EPC Mode

Drawing Name:

PROW WIDENING DETAIL
FROM CH. 145+500 TO CH. 146+000



Intercontinental Consultants & Technocrats Pvt Ltd,
A-8, Green Park, New Delhi - 110016
Ph : 4086-3000, Fax 2685-5252

Shiv Kumar Gupta	Prem S Sharma	Neeraj Choudhary	Sandip Bhattacharjee
Prepared by	Designed by	Checked by	Approved by


R0	Jan - 2022	Initial Drawing	
Revisions	Date	Description	Checked by

S.K. Sharma
GM (T)-cum-Project Director
NHAI Shimla

Revisions			
DRAWING No: NHAI/NH-22/KAITH-DHALLI/PROW-WD/ 28 /R0			


← TO KAITHLIGHT

TO DHALLI →

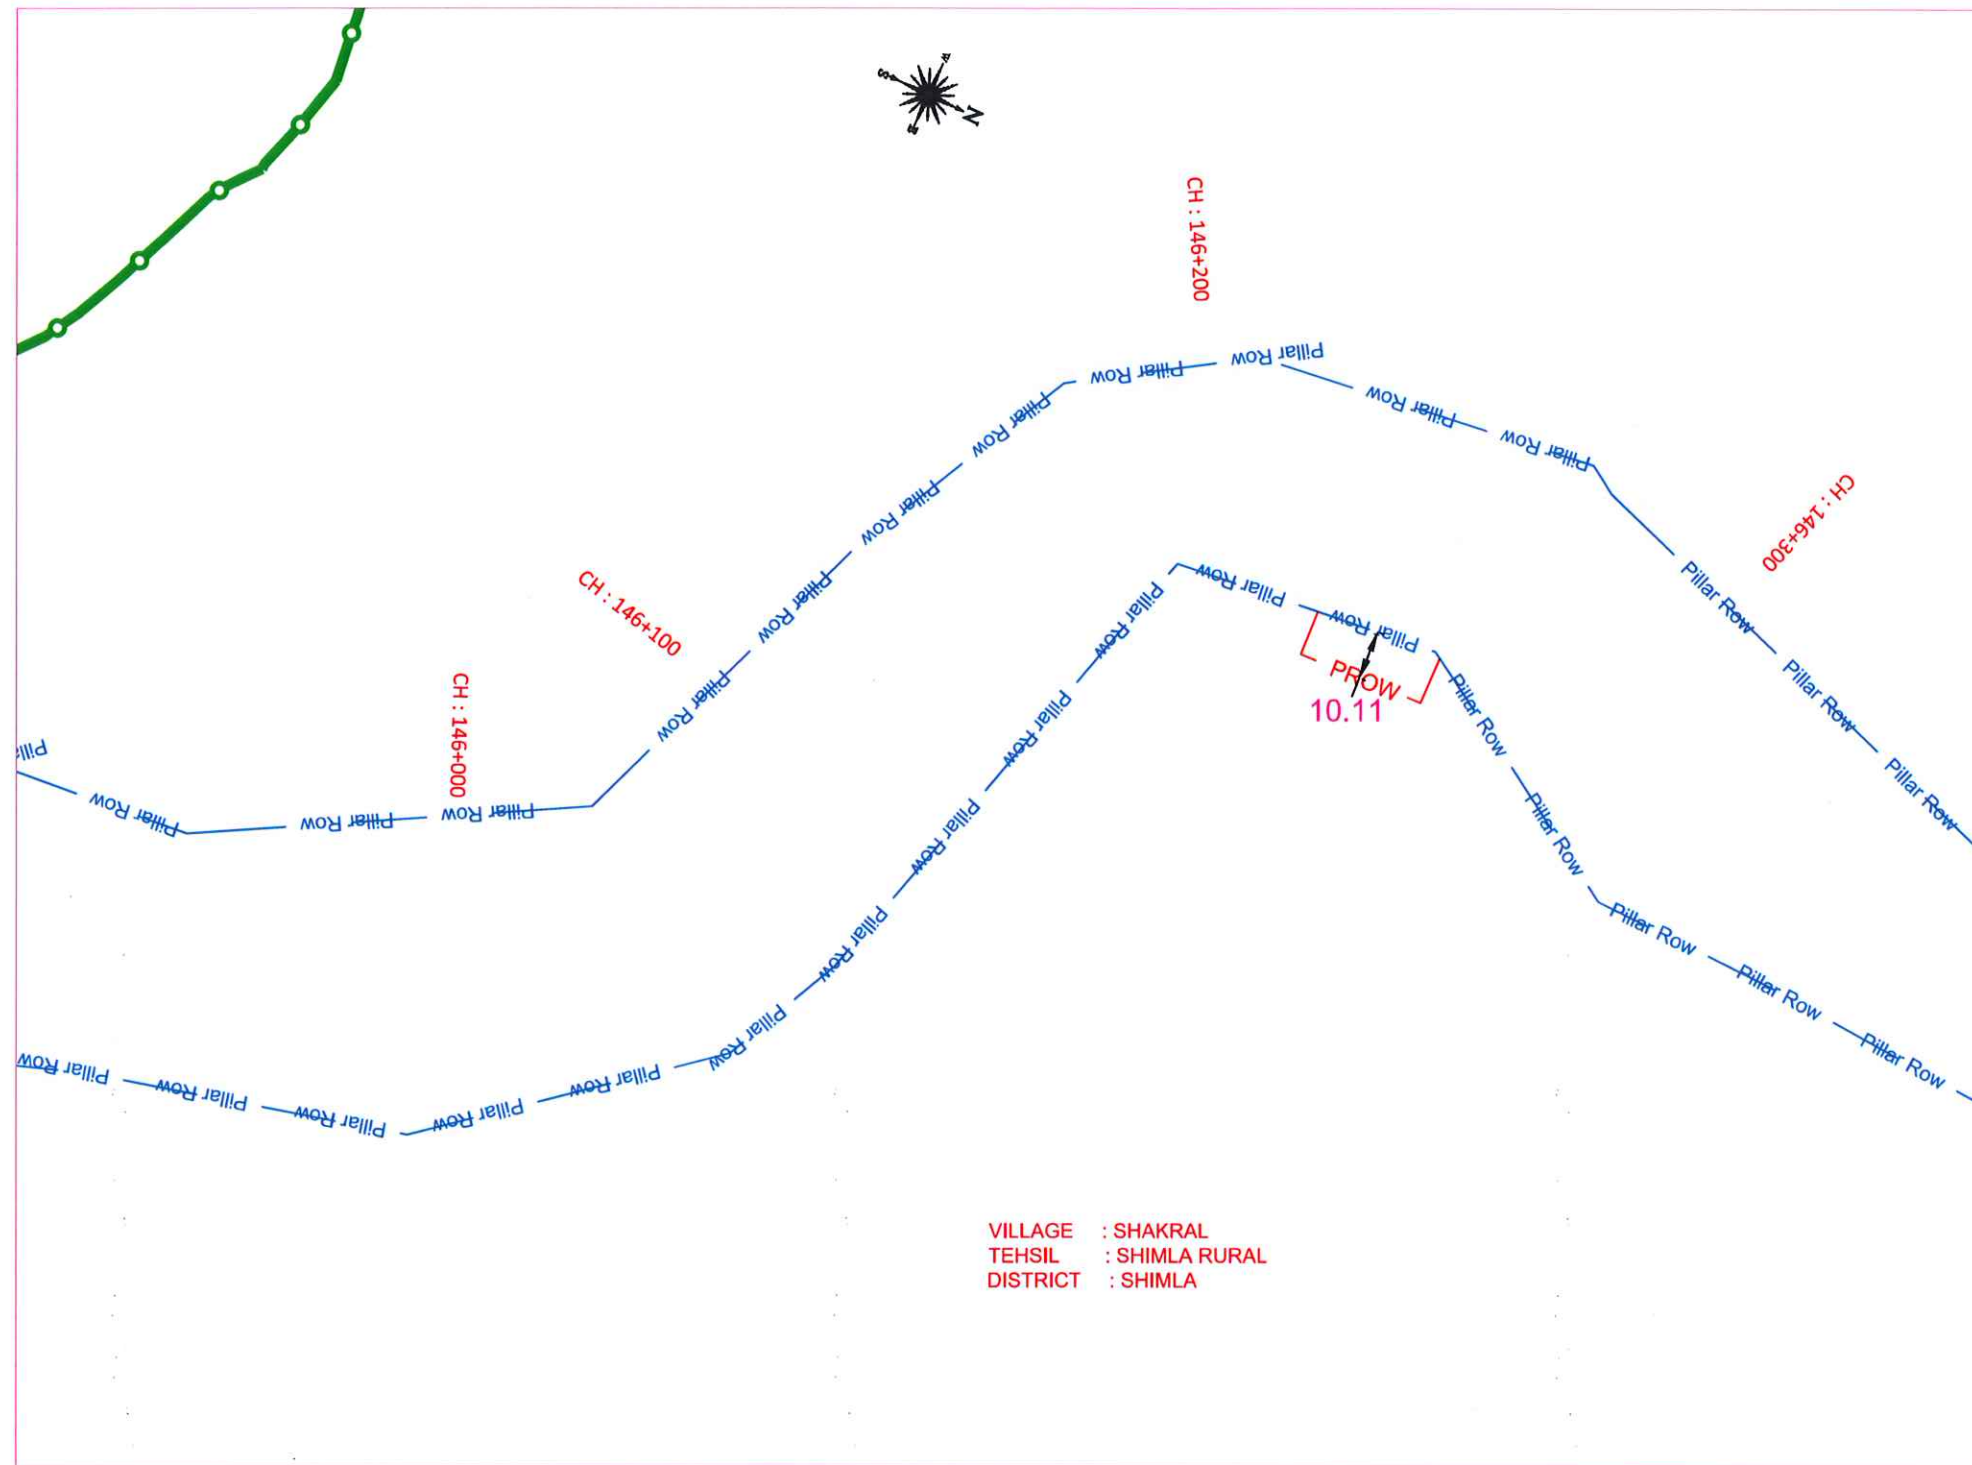

Legend:-

Existing Right of Way
Proposed Right of Way
Village Boundary

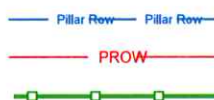

Scale:-

Scale 1 : 1500

Project Title:

Consultancy Services for Preparation of DPR of 4-Laning of
Proposed Shimla Bypass From Kaithlight to Dhalli Section of
NH-22 (Chainage From Km 128.835 to Km 156.068)
in the State of Himachal Pradesh on EPC Mode

Drawing Name:

PROW WIDENING DETAIL
FROM CH. 146+000 TO CH. 146+300



Intercontinental Consultants & Technocrats Pvt Ltd,
A-8, Green Park, New Delhi - 110016
Ph : 4086-3000, Fax 2685-5252

Shiv Kumar Gupta	Prem S. Sharma	Neeraj Choudhary	Sandip Bhattacharjee
Prepared by	Designed by	Checked by	Approved by

R0	Jan - 2022	Initial Drawing	
Revisions	Date	Description	Checked by

S.K. Sharma
GM (T)-cum-Project Director
NHAI, P.U.-Shimla

Revisions
DRAWING No: NHAI/NH-22/KAITH-DHALLI/PROW-WD/ 29 /R0