




Basunda Booster to Daboda water works

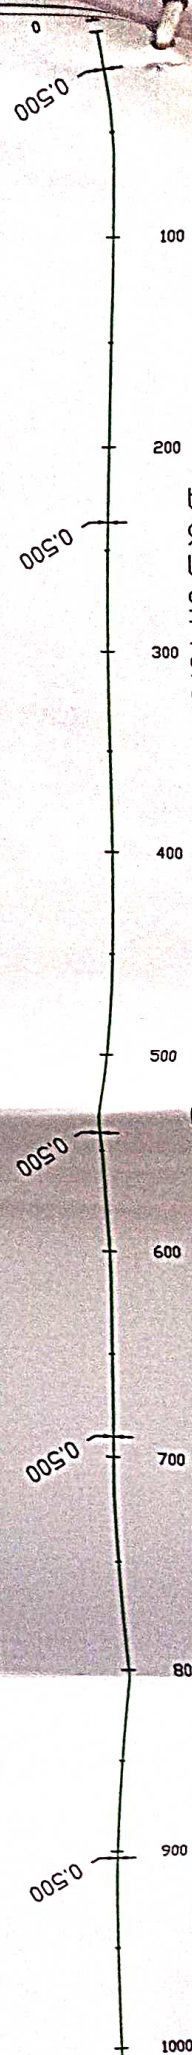


Basunda Booster to Daboda water works

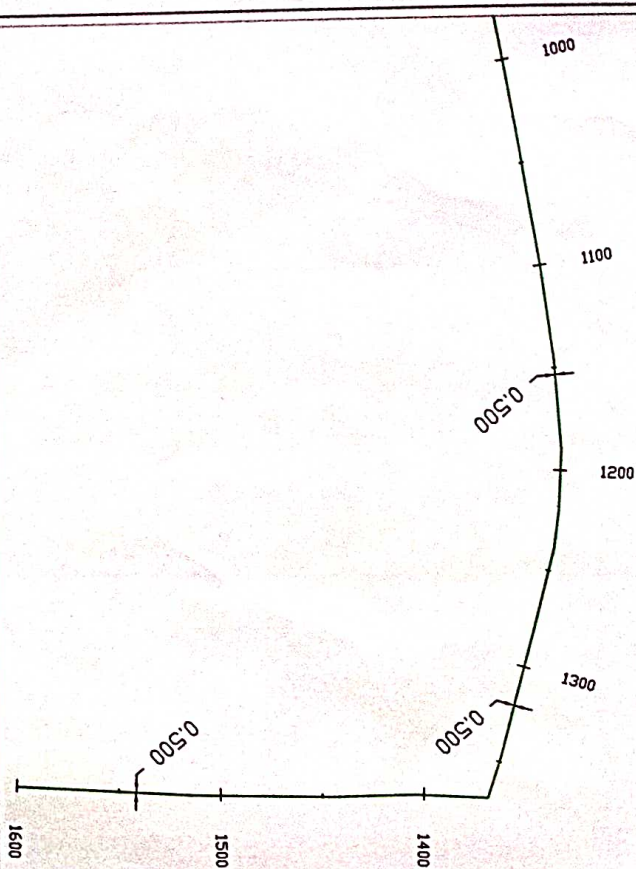

Basunda Booster to Khandewal

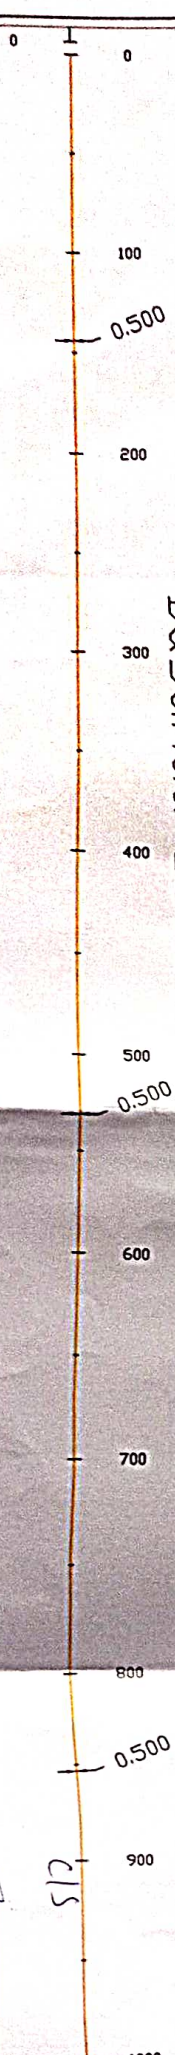


Basunda Booster to Khandewal

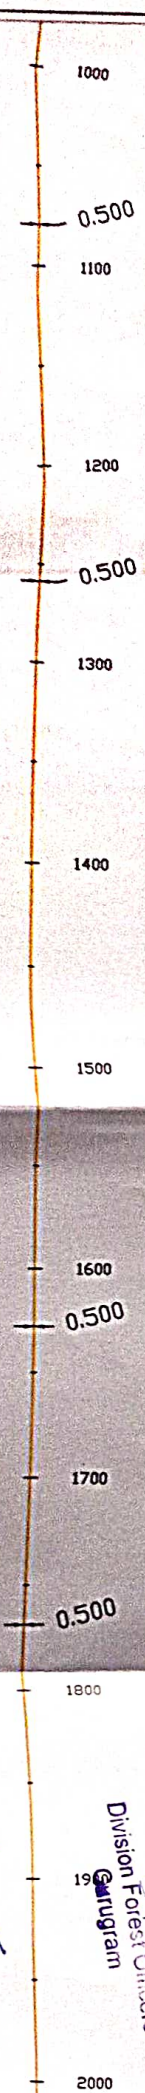


Division Forest Officers
Gurugram

Executive Engineer
Public Health Engg. Divn.
Gurugram-122001

Basunda Booster to Khandewal

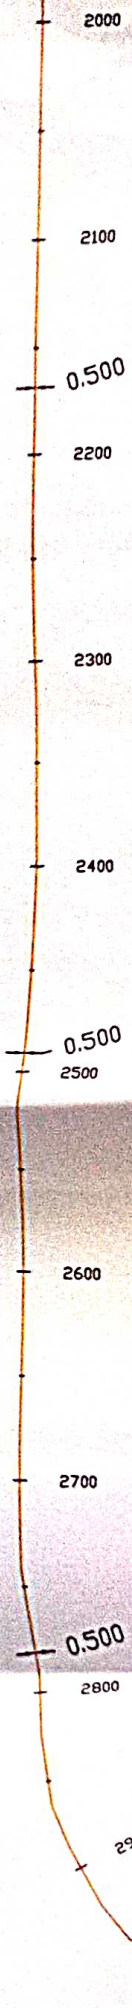

Basunda Booster to Khandewal

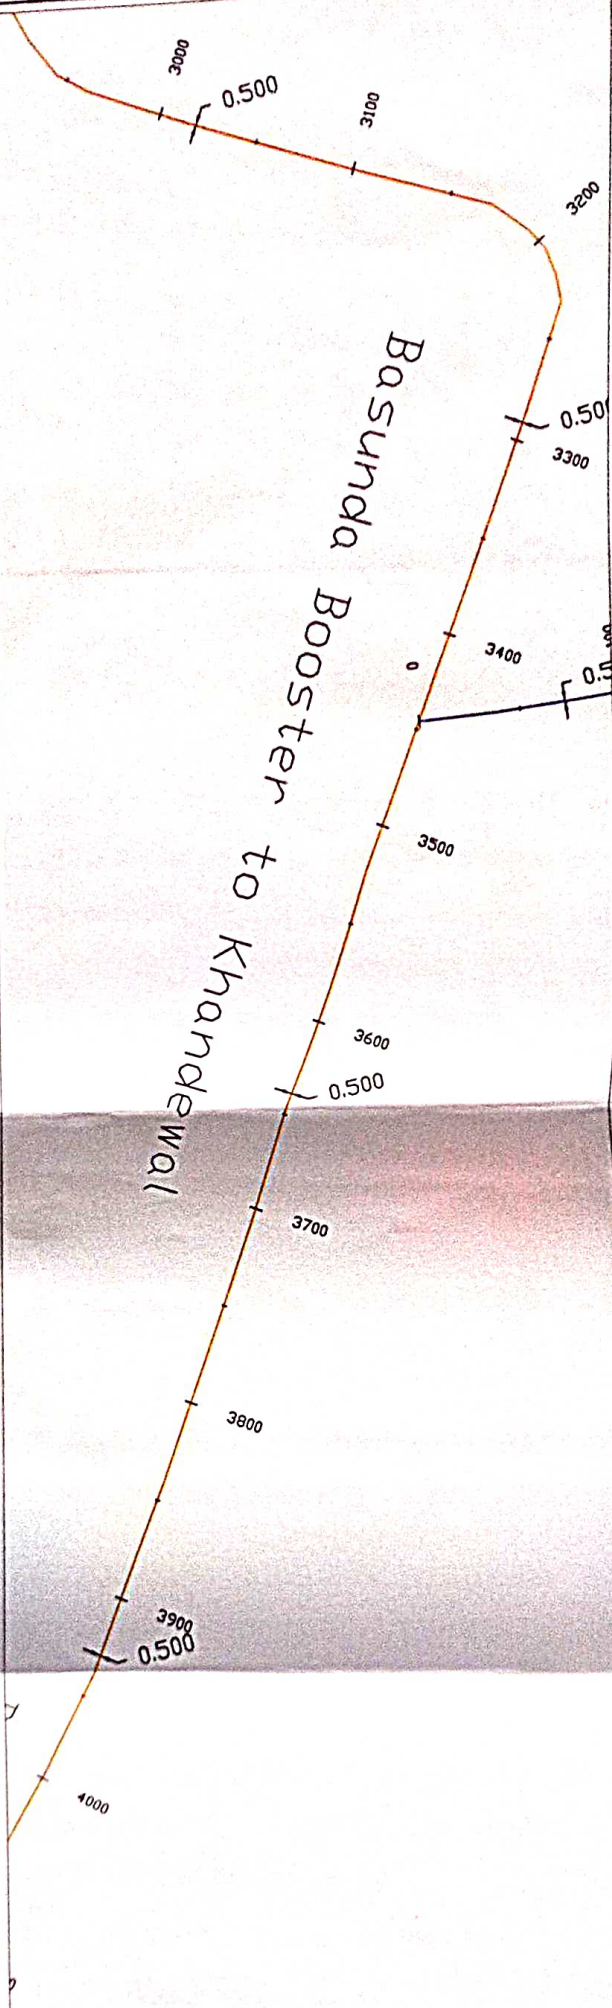

Basunda Booster to Khandewal




CLS

Division Forest Officers
Gurugram


Executive Engineer
Public Health Engg. Divn.
Gurugram-122001

Basund


Khandewal to Jatola Water Works

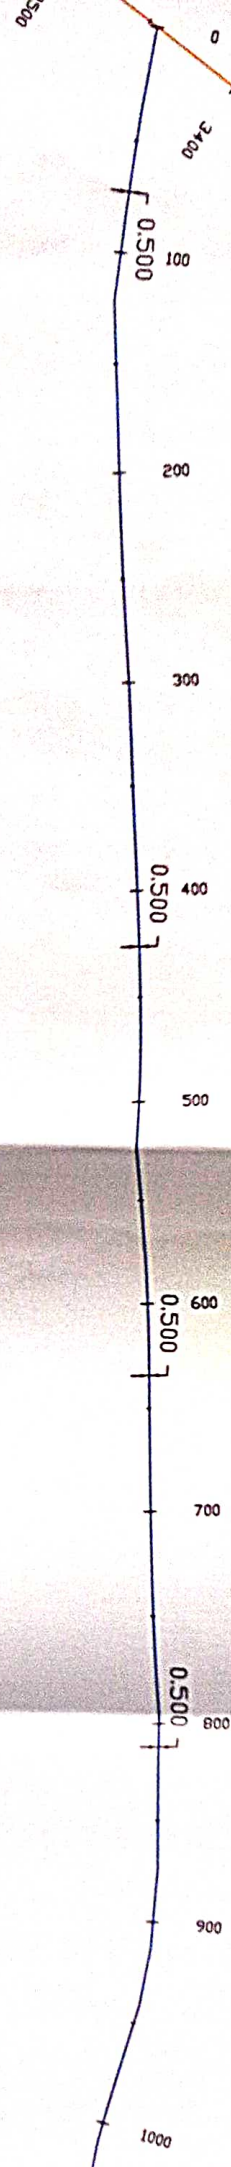

Khandewal to Jatola Water Works

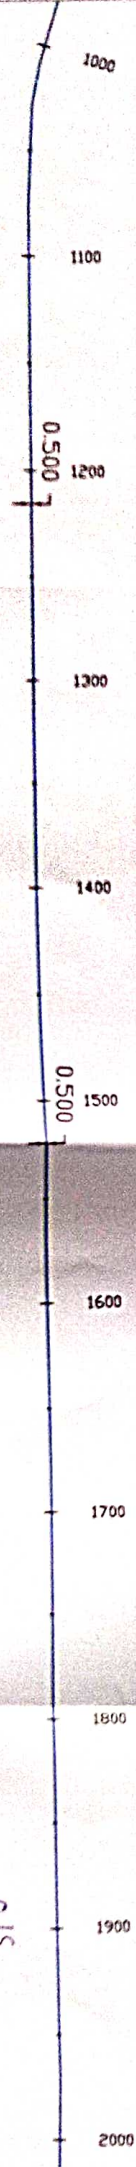

Khandewal to Jatola Water Works

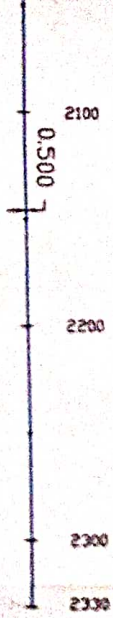



Division Forest Officers
Gurugram

Executive Engineer
Public Health Engg. Divn.
Gurugram-122001

Fazilpur Badli Water Works to Tajnagar



Fazilpur Badli Water Works to Tajnagar

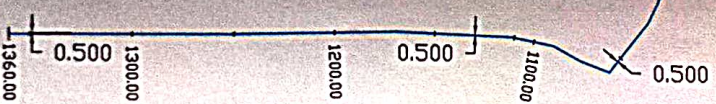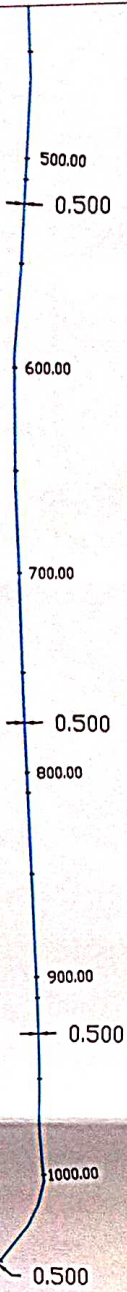

	Name	Length	Width	AREA	Total AREA	Area in 1 -ct.
1	Basunda Booster to Daboda water works 150 mm I/d clear water	1600	0.500	=1600x0.500=800	800+2115+1165	0.471
2	Basunda Booster to Khandewal water works 250 mm I/d clear water	1420	0.500	=1420x0.500=710		
3	Khandewal to Jandla Water Works 150 mm I/d clear water Pipe	230	0.500	=230x0.500=115	+680	
4	Fazilpur Badli Water Works to Tajnagar 150mm I/d clear water	1360	0.500	=1360x0.500=680		

cls

Division Forest Officers
Gurugram

Executive Engineer
Public Health Engg. Divn.
Gurugram-122001

76°46'0"E 76°46'30"E 76°47'0"E 76°47'30"E 76°48'0"E 76°48'30"E 76°49'0"E 76°49'30"E 76°50'0"E


PIPE LINE FOR CLEAR WATER

Legend

- GPS Points
- LOCATION NAME
- EXISTING ROAD
- RIVER
- FOREST AREA
- FOREST AREA
- FOREST AREA
- FOREST AREA




Name	Length	Width	AREA	Total AREA	Area in Hect.
Basunda Booster to Daboda water works 150 mm I/d clear water	1600	0.500	=1600X0.500=800	800+2115+1165	
Basunda Booster to Khandewal water works 250 mm I/d clear water	4230	0.500	=4230X0.500=2115	+680	
Khandewal to Jatola Water Works 150 mm I/d clear water pipe	2330	0.500	=2330X0.500=1165	=4760	
Fazilpur Badli Water Works to Tajnagar 150mm I/d clear water	1360	0.500	=1360X0.500=680	sqmL	0.476

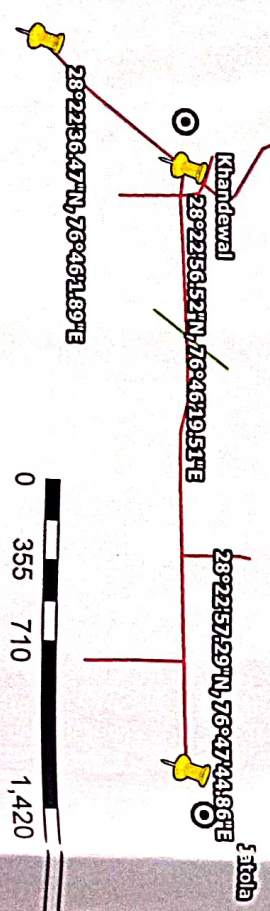

Division Forest Officer's
Gurugram

Fazlipur Badli Water Works to Tainagar

0.000 1.000 1.360

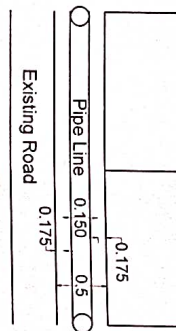

Khandewal to Jatola Water Works

0.000 1.000 2.000 2.330

