


LAYOUT PLAN OF UPGRADATION OF ROAD SUPPLY MORH TO KAINTHGALI, PACKAGE NO. JK14 506
BLOCK UDHAMPUR, PMGSY UDHAMPUR

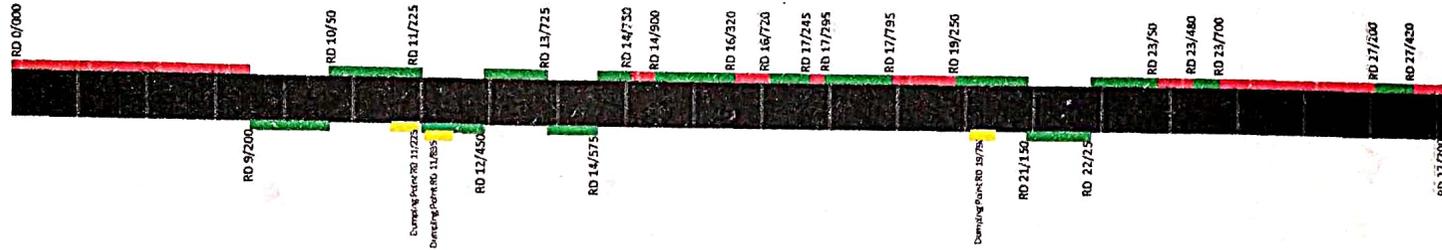

Forest Area Detail

Component Wise Break Up of Forest Area	Width of Existing Road (m)	Side to Existing Road	Length of forest area required (m)	Width of forest area required (m)	Forest Area (Ha)
Segment 1					
RD 9/200 to 10/50	5	Right	850	1	0.085
RD 10/50 to 11/225	5	Left	1175	1	0.1175
RD 11/225 to 12/450	5	Right	1225	1	0.1225
RD 12/450 to 13/725	5	Left	1275	1	0.1275
RD 13/725 to 14/575	5	Right	850	1	0.085
RD 14/575 to 14/750	5	Left	175	1	0.0175
Dumping Point 2 Nos					
RD 11/225		Right	100	25	0.25
RD 11/835		Right	100	25	0.25
Segment 2					
RD 14/900 to 16/320	5	Left	1420	1	0.142
Segment 3					
RD 16/720 to 17/245	5	Left	525	1	0.0525
Segment 4					
RD 17/295 to 17/795	5	Left	500	1	0.05
Segment 5					
RD 19/250 to 21/150	5	Left	1900	1	0.19
RD 21/150 to 22/25	5	Right	875	1	0.0875
RD 22/25 to 23/50	5	Left	1025	1	0.1025
Dumping Point 1 No					
RD 19/790		Right	100	25	0.25
Segment 6					
RD 23/480 to 23/770	5	Left	290	1	0.029
Segment 7					
RD 27/200 to 27/420	5	Left	220	1	0.022
Curves and Zigs					0.278
Total Area					2.2585

[Signature]
 Joint Executive Engineer
 PMGSY Sub Div.
 Udhampur
 En. Anil Gupta

[Signature]
 Executive Engineer
 PMGSY Division Udhampur-1,
 Udhampur

[Signature]
 B. S. Sena

[Signature]
 Forest Range Officer
 Udhampur Forest Range
 Udhampur

LEGENDS



NARESH SHARMA
 BLOCK OFFICER, Bhatla Meli
 RANGE..... Udhampur.....
 DIVISION..... Udhampur.....