


Layout Plan Showig Proposed Pump House at Gangloh Node No. 10 (0.1350 Hectare)

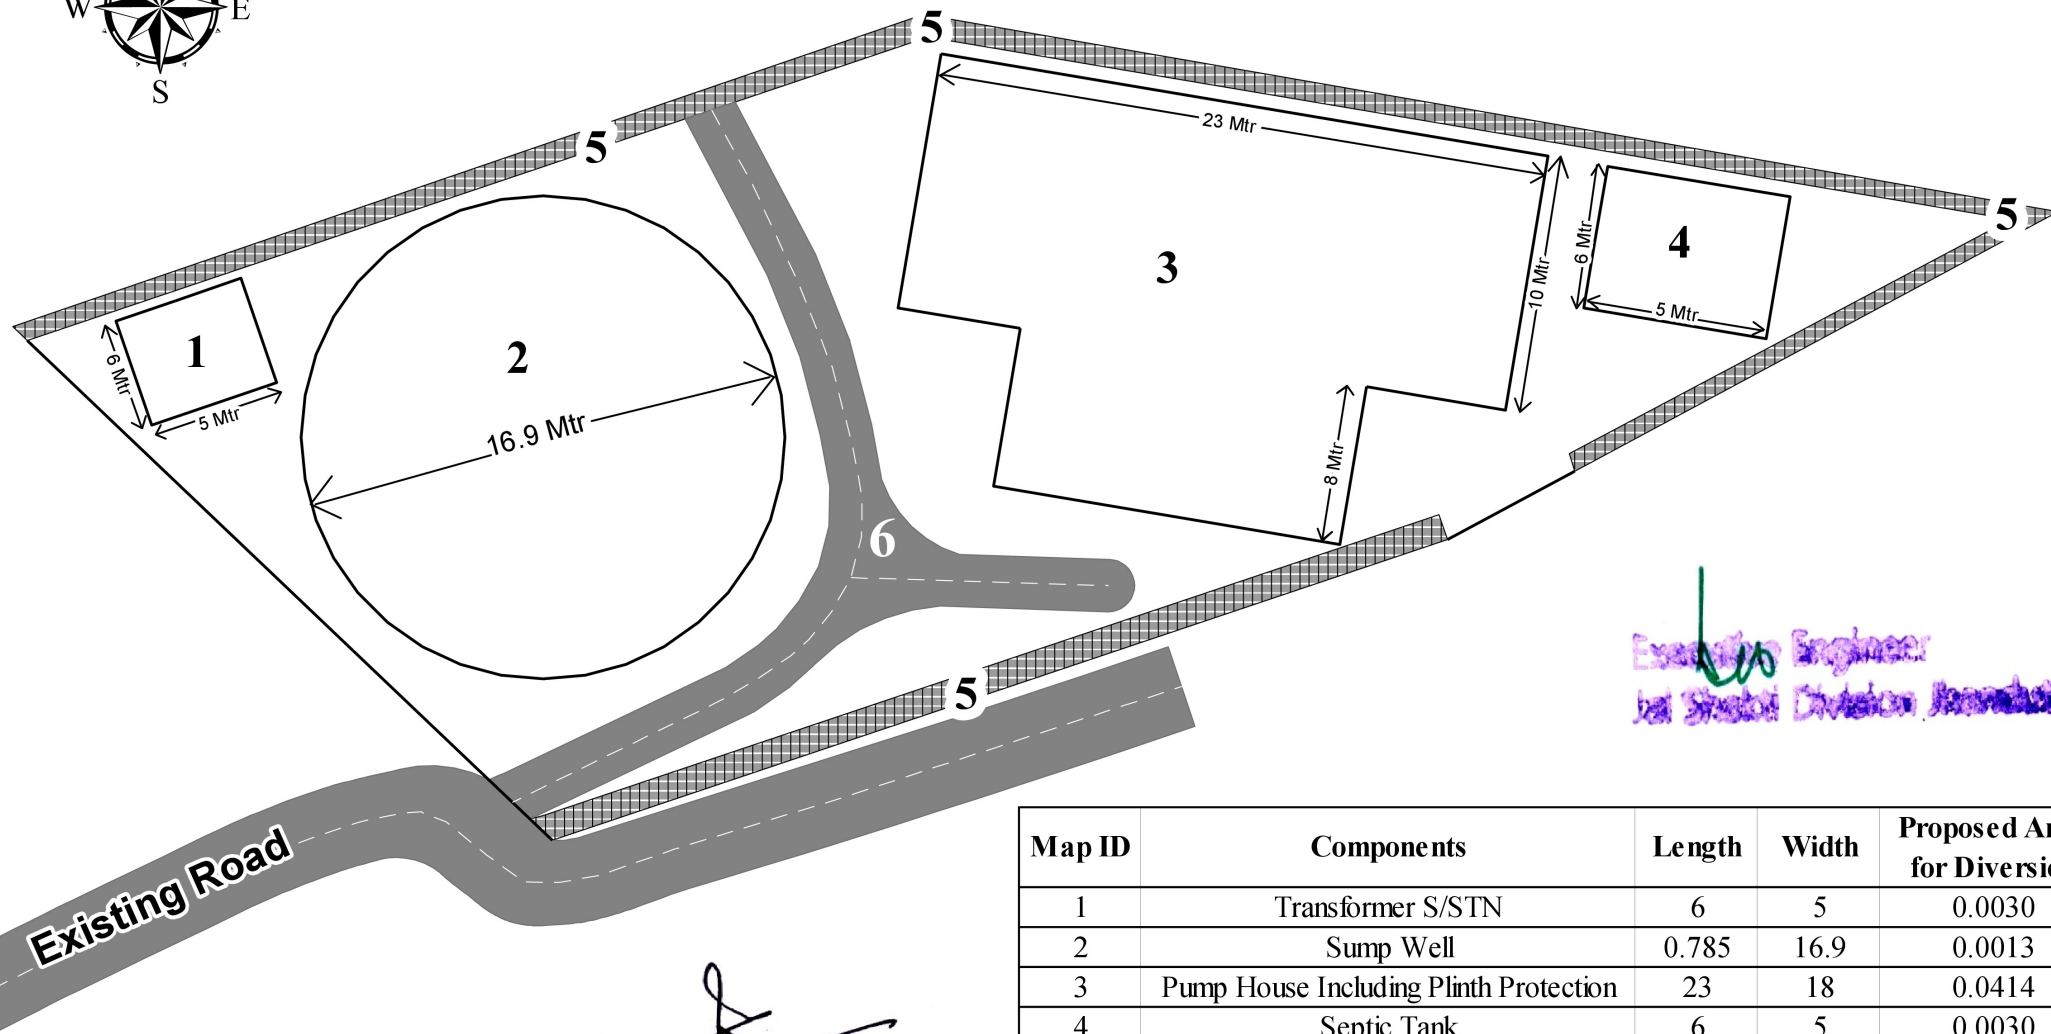

Executive Engineer
Jal Shakti Division, Jharkhand

Assistant Engineer
Jal Shakti Vibhag
Sub Division Kalol (H.P.)

Divisional Forest Officer,
Bilaspur Forest Division,
Distt. Bilaspur H.P.

Map ID	Components	Length	Width	Proposed Area for Diversion
1	Transformer S/STN	6	5	0.0030
2	Sump Well	0.785	16.9	0.0013
3	Pump House Including Plinth Protection	23	18	0.0414
4	Septic Tank	6	5	0.0030
5	Retaining Wall	100	1	0.0100
6	Access or Internal Road	35	4	0.0140
7	Open Area			0.0623
Total Area				0.1350