


Layout Plan for Proposed WTP at Mehfuja Mehduda at Kut Bouncer (Node No. 1) (0.8466 Hectare)

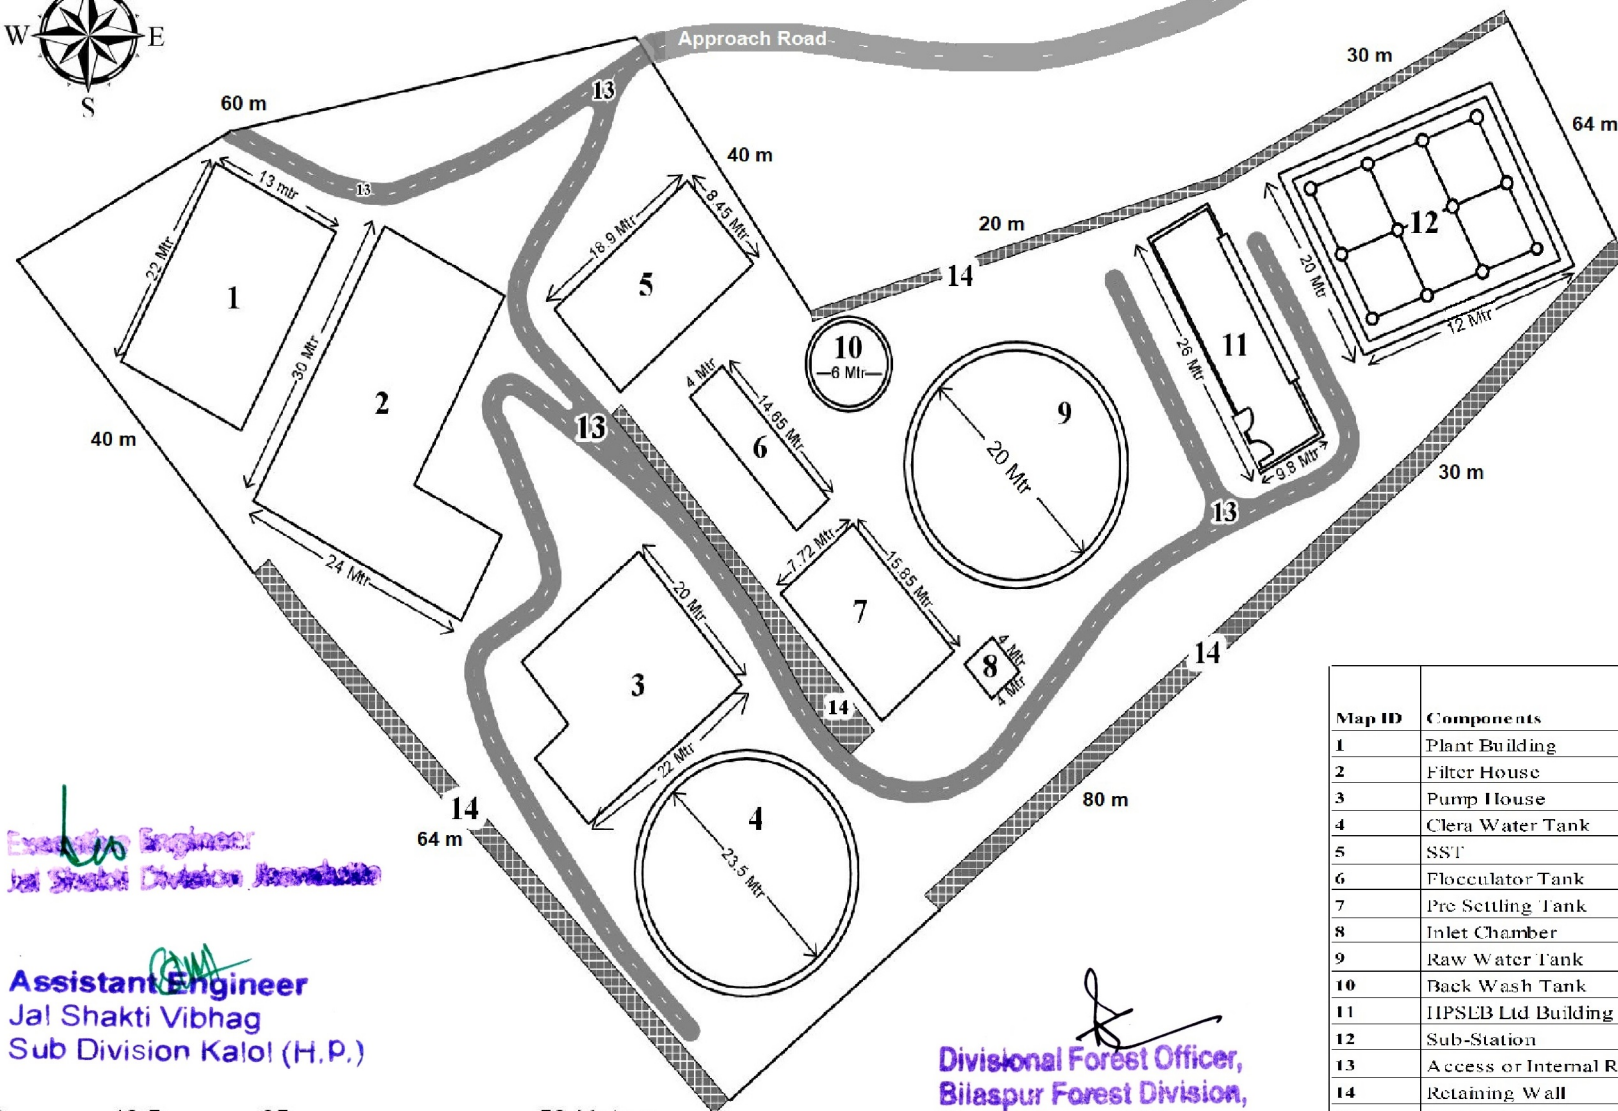

Executive Engineer
Jal Shakti Division, Bilaspur

Assistant Engineer
Jal Shakti Vibhag
Sub Division Kalol (H.P.)

Divisional Forest Officer,
Bilaspur Forest Division,
Distt. Bilaspur H.P.

Map ID	Components	Dia	Length	Width	Proposed Area for Diversion (in Hectare)
1	Plant Building	1	22	13	0.0286
2	Filter House	1	30	24	0.072
3	Pump House	1	20	22	0.044
4	Clara Water Tank	0.785	23.5	23.5	0.0434
5	SST	1	18.9	8.45	0.0160
6	Flocculator Tank	1	14.65	4	0.0059
7	Pre Settling Tank	1	15.85	7.72	0.0122
8	Inlet Chamber	1	4	4	0.0016
9	Raw Water Tank	0.785	20	20	0.0314
10	Back Wash Tank	0.785	6	6	0.0028
11	HPSEB Ltd Building	1	26	9.8	0.0255
12	Sub-Station	1	12	20	0.0240
13	Access or Internal Road	1	240	4	0.0960
14	Retaining Wall	1	114	1	0.0114
15	Septic Tank	1	6	5	0.0030
16	Open Area				0.4289
	Total Area				0.8466

0 12.5 25 50 Meters