
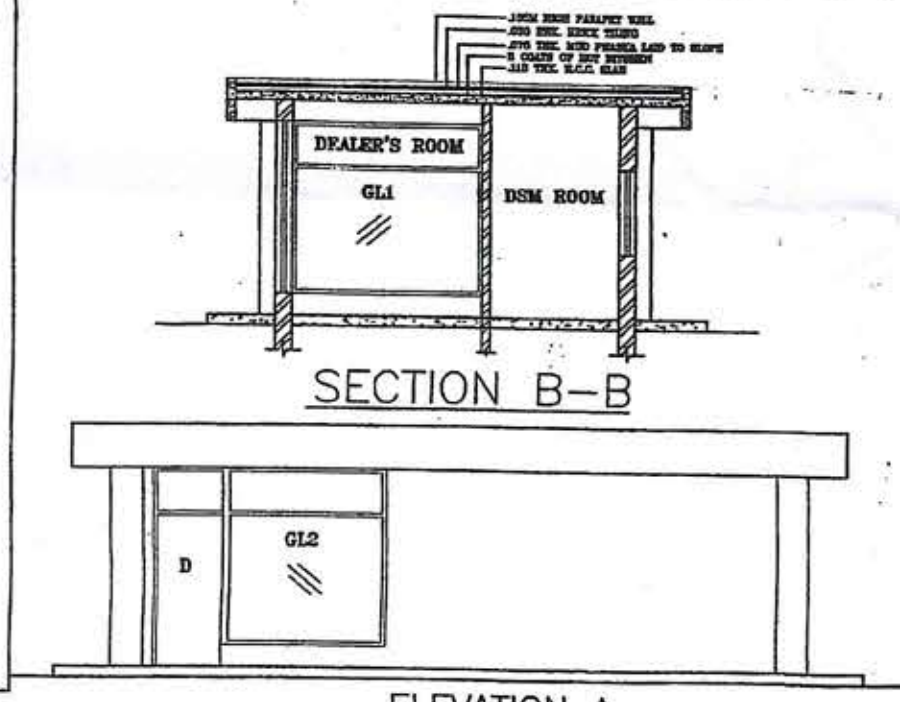


[illegible]

NOTES:-

1. V - VENT PIPES 6" HIGH AND END COVERED WITH 2 LAYERS OF BRASS W/IT GAUGE 11 MESH PER INCH. CENTIMETER.
2. F - FILL POINTS FITTED WITH CAN LOCK COUPLING AND AIR TIGHT 3/8" BRED BRASS CAP FOR DECONTAMINANT SANK LORRY.
3. D - DRAIN PIPES W/IT CAP.
4. ALL ELECTRICAL FITTINGS ARE TO BE FLAME PROOF CONFORMING TO IS 2148.
5. ALL DOORS OF BUILDING TO BE OPENED FROM INSIDE.
6. NO SEWER OR SURFACE DRAIN WITHIN 6" OF THE U/D TANK & D/L.
7. PREMISES TO BE USED ONLY FOR STORAGE OF PETROLEUM PRODUCTS.
8. TANKS ARE PAINTED WITH TWO LAYERS OF RED BITUMEN UNDER TWO COATS OF RED LEAD PRIMER TO PROTECT AGAINST CORROSION.
9. DISBURGEMENT DESIGN OF UNDER GROUND STORAGE TANK ARE CONFORMING TO IS: 10987 : 1988 AS PER C.C.O.E. NAPUR ORDER NO. G-40 (PQ) PMS/DC DATED 24.02.83.
10. DISBURGEMENT ARE IN W/IT UNLESS OTHERWISE NOTED.
11. S.B. SAND BUCKET 10" HO'S OR AS PER EXPLOSIVE RULES.
12. F.E. FIRE EXTINGUISHER 10" HO'S OR AS PER EXPLOSIVE RULES.
13. TANK SHOULD BE GIVEN HYDROSTATIC PRESSURE TEST BEFORE INSTALLATION AND BEFORE ANY PROTECTIVE COATING AS APPLIED.
14. TANK TO BE SUPPLIED WITH THE TANK FOR THIS TYPE OF INSTALLATION SHOULD BE 2320 LONG INSTEAD OF STANDARD 2350MM.
15. FABRICATION THICKNESS OF SHELL PLATES AND END PLATE OF TANKS:
END - 8MM
END - 8MM
16. TANKS CONFORMING TO IS 2125 & 131 OF THE PETROLEUM RULES 2002.
17. ALL LIGHT POLES AIRBET FITTED AS PER APPROVAL OF CCE NAPUR W/IT LETTER NO. PL-III(MB) DATED-26.11.1983.
18. NATURAL DRAIN SLORE FROM THE EDGE OF METALLOID ROAD TO QUAYERT FOR APPROX. 10' ON EACH SIDE.
19. WATER TROUGHING, DRAINAGE
20. SITE VISITS APPLIES TO ENR 1983 HOURS WITH LATEST AMENDMENTS.
21. E.V. - EXTENDED VISIT POINT
E = EXTENDED FILL POINT.
22. THE PROPOSED SITE IS FREE FROM ANY TYPE OF LITIGATION AND NO CASE IS PENDING IN ANY COURT OF LAW.
23. NO ELECTRICAL LINE PASSES OVER THE NO PREMISES.

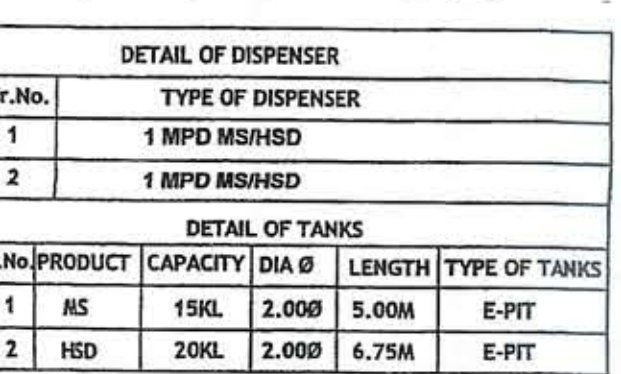

SITE INFORMATION		ELEVATION A			
PLOT AREA	1225.00 Sqmt.				
CHASBA NO.	418				
LOCATION	WILL - SIRSI				
PARGANA	SHAHJANPUR				
TEHSIL	DEORIA				
POST OFFICE	RAMPUR KARIKHANA				
POUCE STATION	RAMPUR KARIKHANA				
RAILWAY STATION	DEORIA SADAR				
DISTRICT	DEORIA				
STATE	UTTAR PRADESH				
PIN CODE	274 405				
NEAR KM STONE NO.	18				
ROAD NAME	S.H.- 79	REVISION DRG. NO.	DATE	ZONE OR PART	BRIEF RECORD
		REVISIONS			

		भारत पेट्रोलियम कॉर्पोरेशन लिमिटेड BHARAT PETROLEUM CORPORATION LTD. (MARKETING - DIVISION)		14.01.20 BPCL/D10/2020 DATE DRAWING NO. NUMBERS CROSSED OUT ARE SUPERSEDED DRAWING NO.	
Subject:- Layout Plan of a Retail Outlet		On Deoria - Basia Road, At - Village - Sirsia, Tehsil - Deoria, District - Deoria, Near Km. Stone No.10 (S.H. - 79) (Chainage - 10 + 302.00)		14.01.20 BPCL/D10/2020 DATE DRAWING NO. NUMBERS CROSSED OUT ARE SUPERSEDED DRAWING NO.	
Dist:- Deoria (U.P.)		At. - Village - Sirsia		14.01.20 BPCL/D10/2020 DATE DRAWING NO. NUMBERS CROSSED OUT ARE SUPERSEDED DRAWING NO.	
DATE- 14.01.2020		CHIEF ENGINEER		DIV./MANAGER	
SCALE 1 : 200		DRAWN Arvind Kumar		TRACED	
14.01.20		14.01.20		14.01.20	

Vikas Kumar Srivastava
Bharat Petroleum Corporation Ltd.
10/2/21
Constituted Attorney