


Name of Work:- Alignment Plan of Gadasu - Lefti - Chowki - Purn Road km 0/000 to 6/478.

- 1) Proposed Road shown As: -
- 2) Existing Road shown As: -
- 3) Dumping Site shown As: -

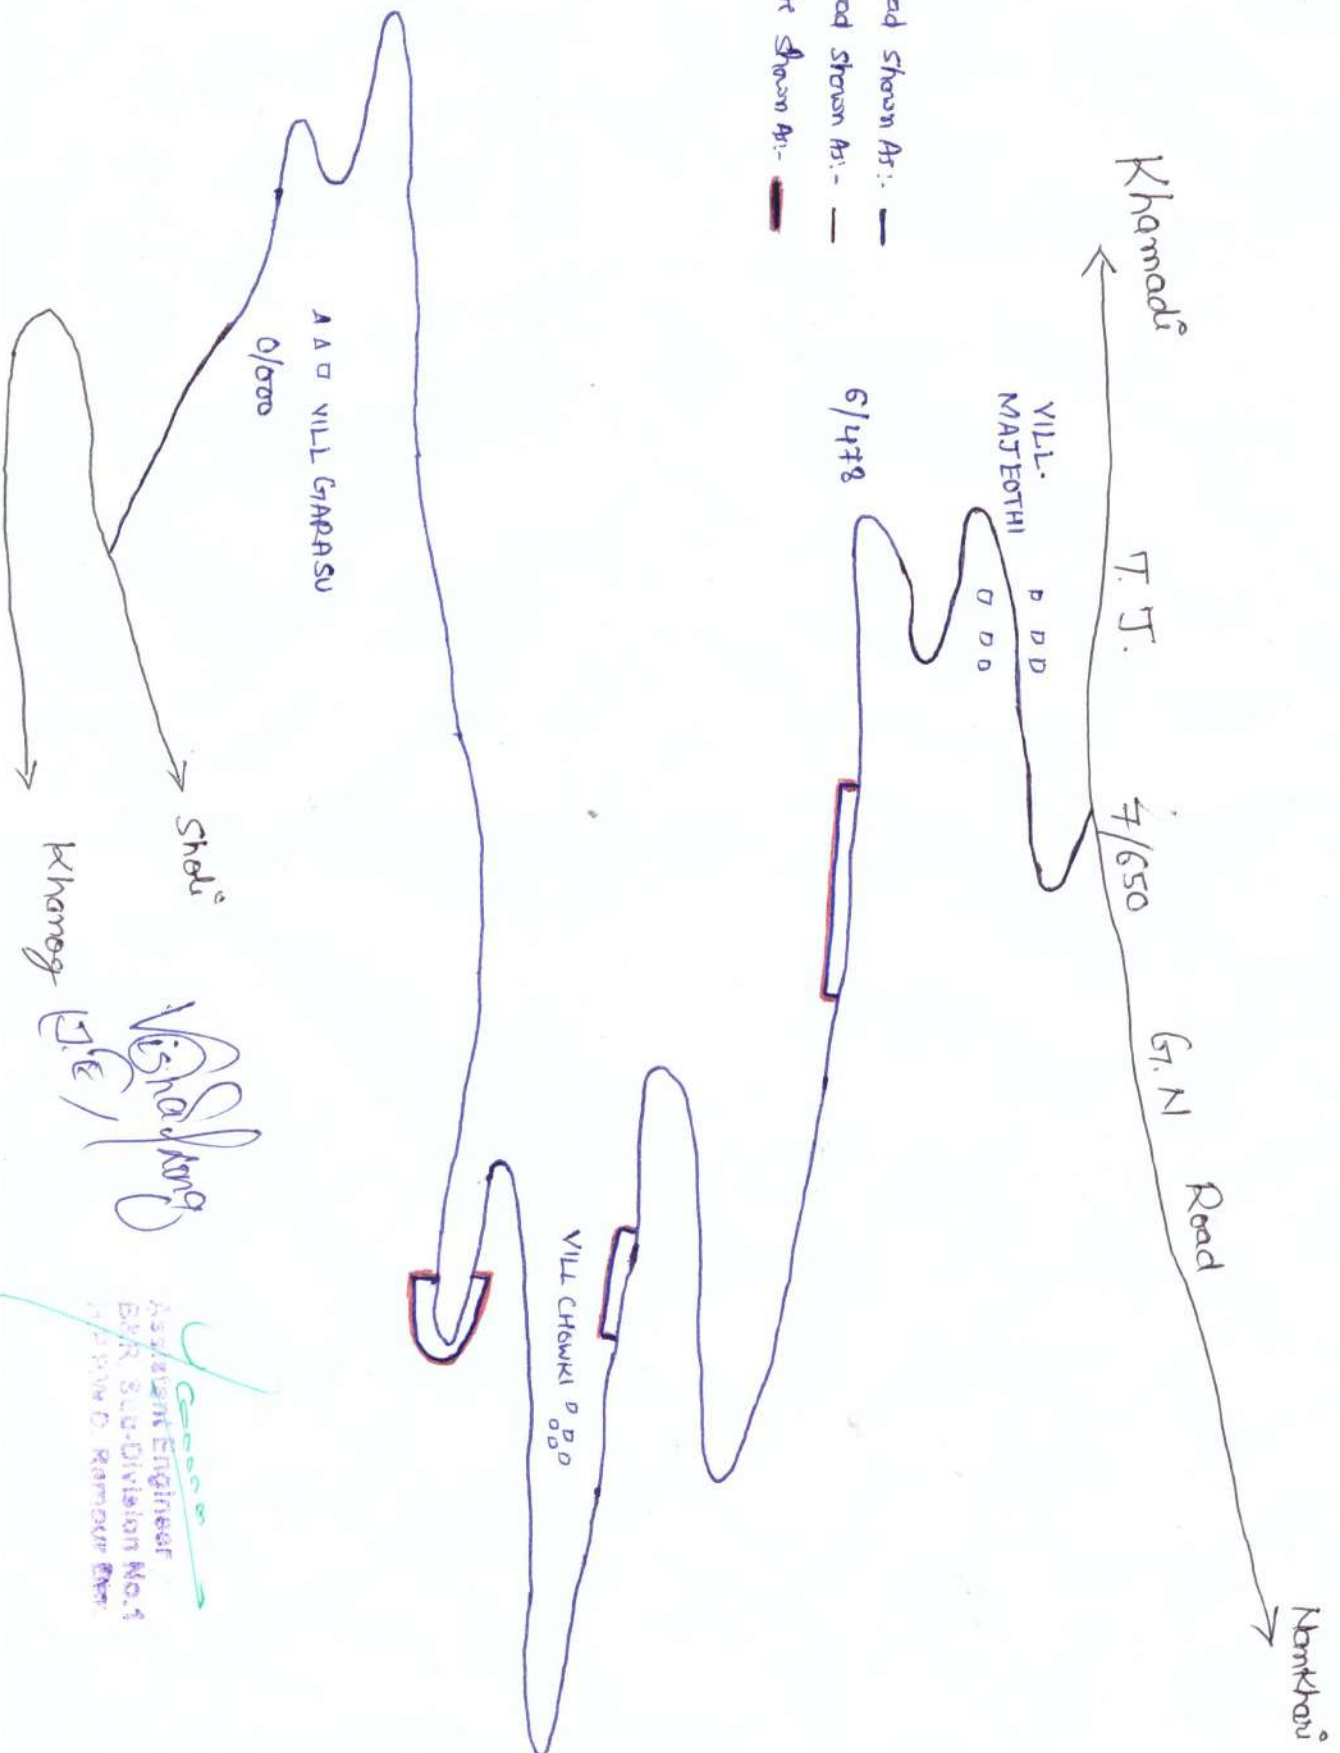

Vishal Singh

Assistant Engineer
B.R. Sub-Division No. 1
P.O. Ramour, Ramour