


LAYOUT PLAN FOR CONSTRUCTION OF ROAD FROM KHARANGAL TO CHOUNRI UNDER PACKAGE NO. JKO4-281, PHASE-X, STAGE-I, LENGTH=8.518KM PMGSY BLOCK BHALLESSA, DISTRICT DODA.

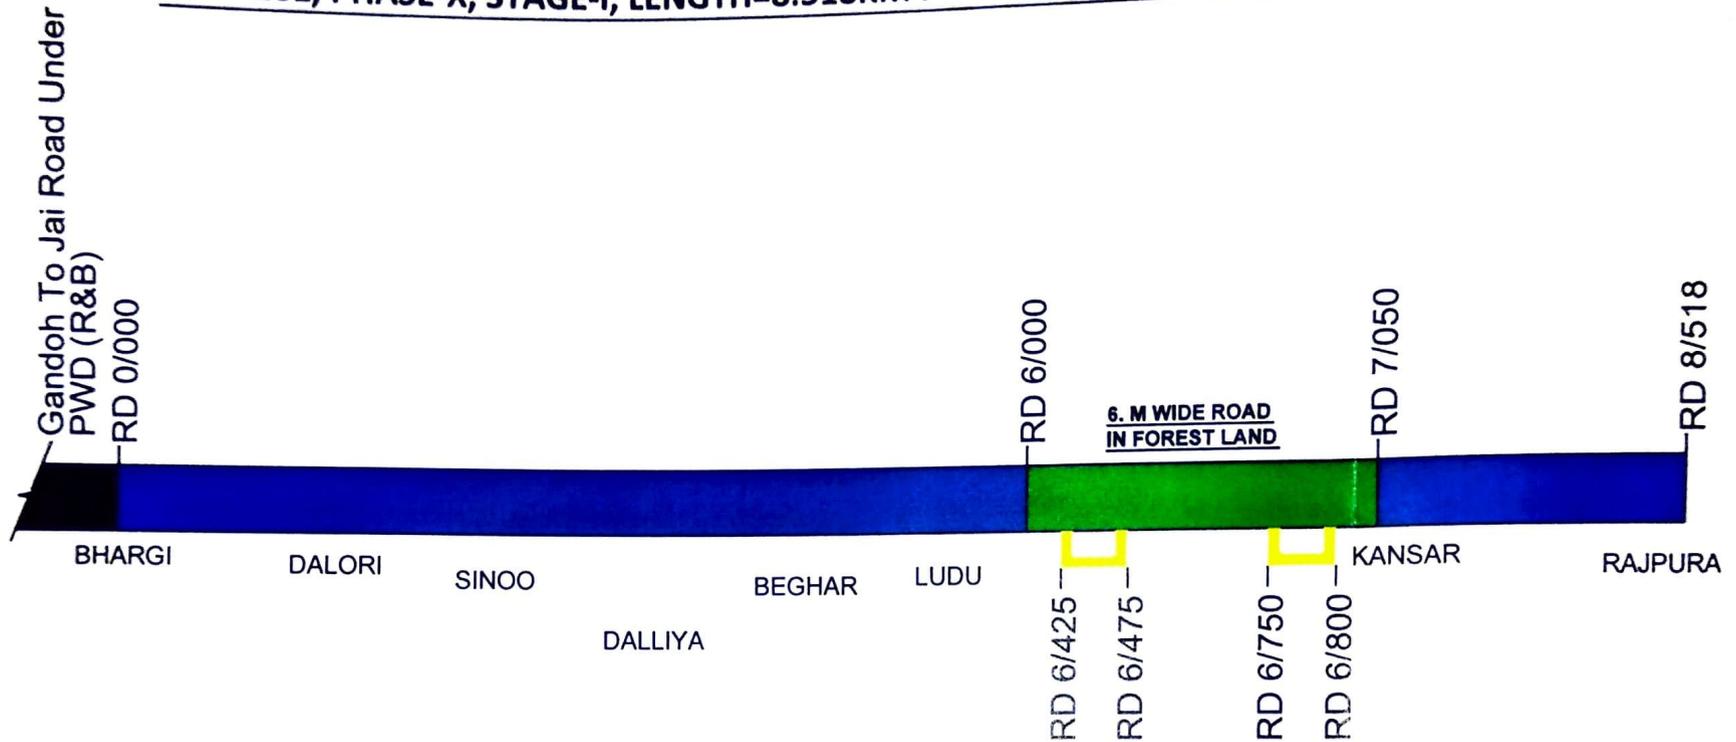

FOREST AREA DETAILS

AREA DETAIL OF ROAD	LENGTH X WIDTH	AREA
RD 6/000 TO 7/050	1050M X 6M	6300 M ²

DUMPING AREA DETAILS

RD 6/452 TO 6/475	50M X 25M	1250 M ²
RD 6/750 TO 6/800	50M X 25M	1250 M ²
TOTAL AREA		8800 M² OR 0.88 HECTARES

LEGEND:-

1.	FOREST LAND	—
2.	PRIVATE LAND	—
3.	DUMPING POINT	—
4.	PWD (R&B) ROAD	—

[Signature]
Executive Engineer

PMGSY Division

Thathri

[Signature]
Assistant Executive Engineer

PMGSY Sub-Division

Gandoh