


Plan Showing the Pipeline Alignment for Water Supply Scheme to Hassan city Under AMRUT

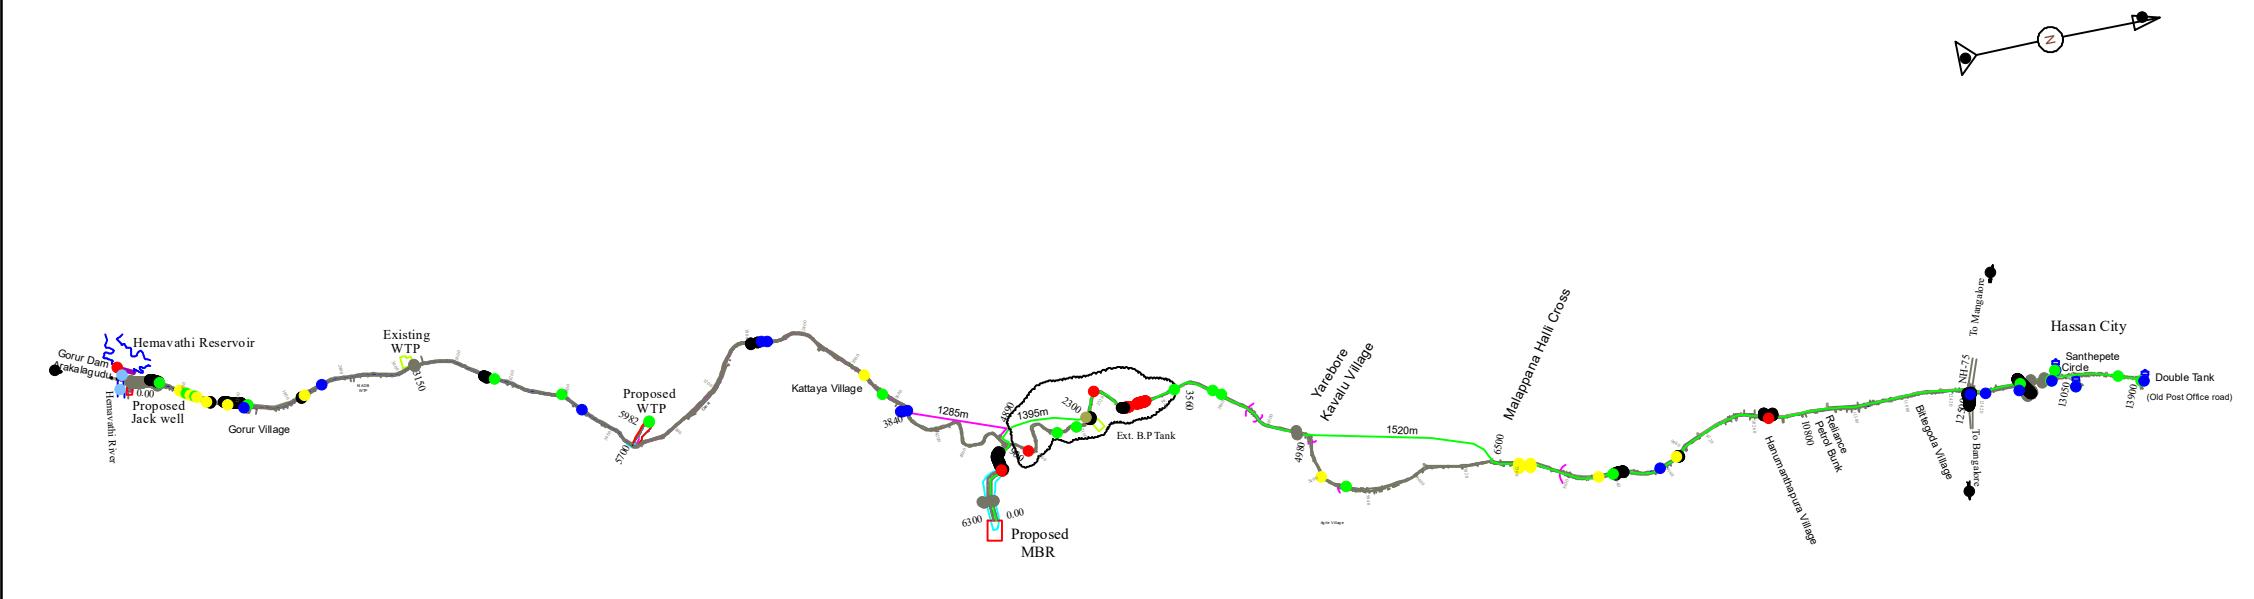

Legend

- 1118mm dia MS Raw Water Rising Main (from Jack Well to WTP)
- 1118mm dia MS Pure Water Rising Main (from WTP to MBR)
- 1118mm dia MS Pure Water Gravity Main (from MBR to City)