


Diversion of 0.0054 hec. of Forest Land under Forest Division Ferozepur for Construction of 66KV Line from 66 KV G/S/S Ramuwala to 66 KV G/S/S Charik SC/DC Tower Line.

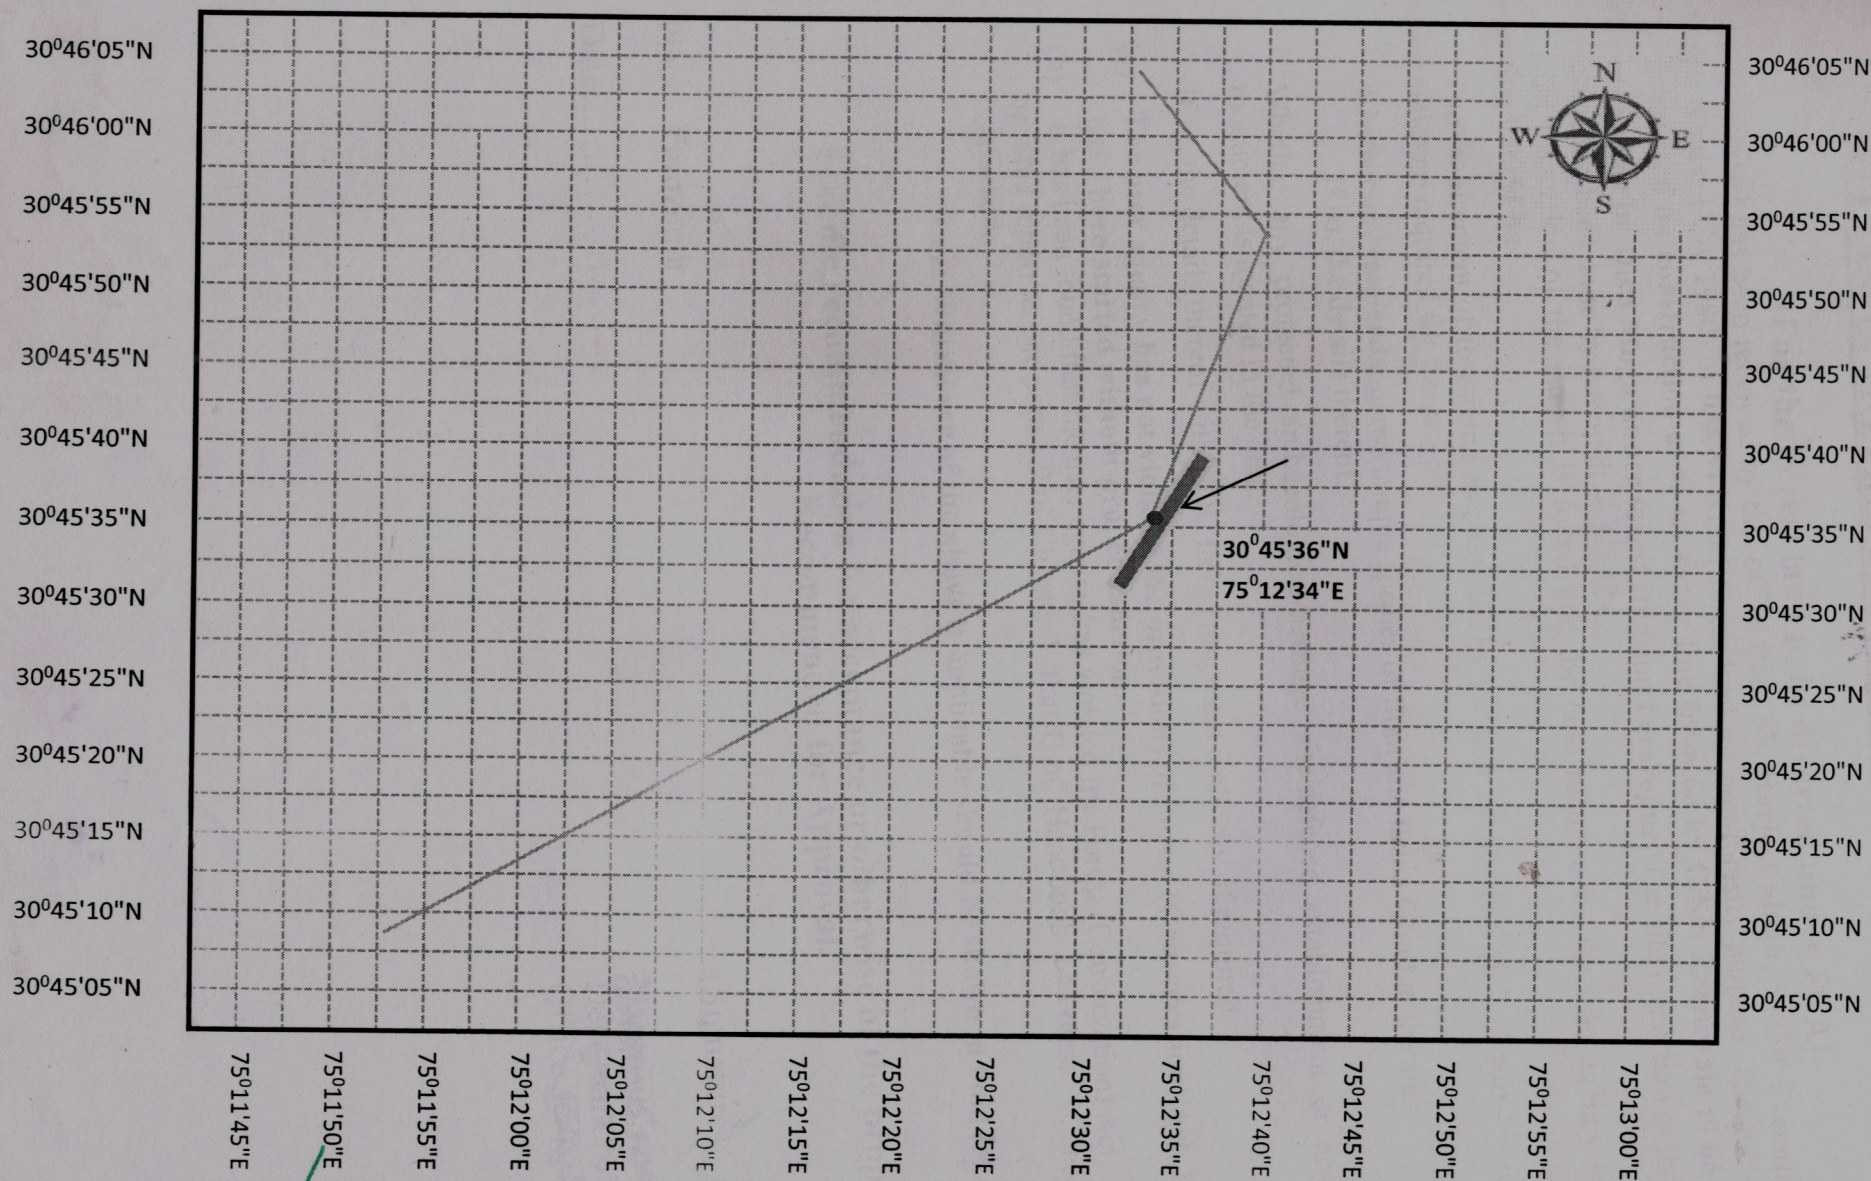

**DIVISIONAL FOREST OFFICER
FEROZEPUR DIVISION
FEROZEPUR**

**Sr. Executive Engineer,
T.L. Division, P.S.P.C.L. Patiala**