


Construction of 6 Lane access controlled Highway from DND Maharani Bagh to Junction with Jaitpur-Pushta Road Section of NH-148 NA (Design Ch. 0+000 to 9+000) in the NCR of Delhi (PKG – I) under Bharatmala Pariyojana (Lot-4/Package-1)

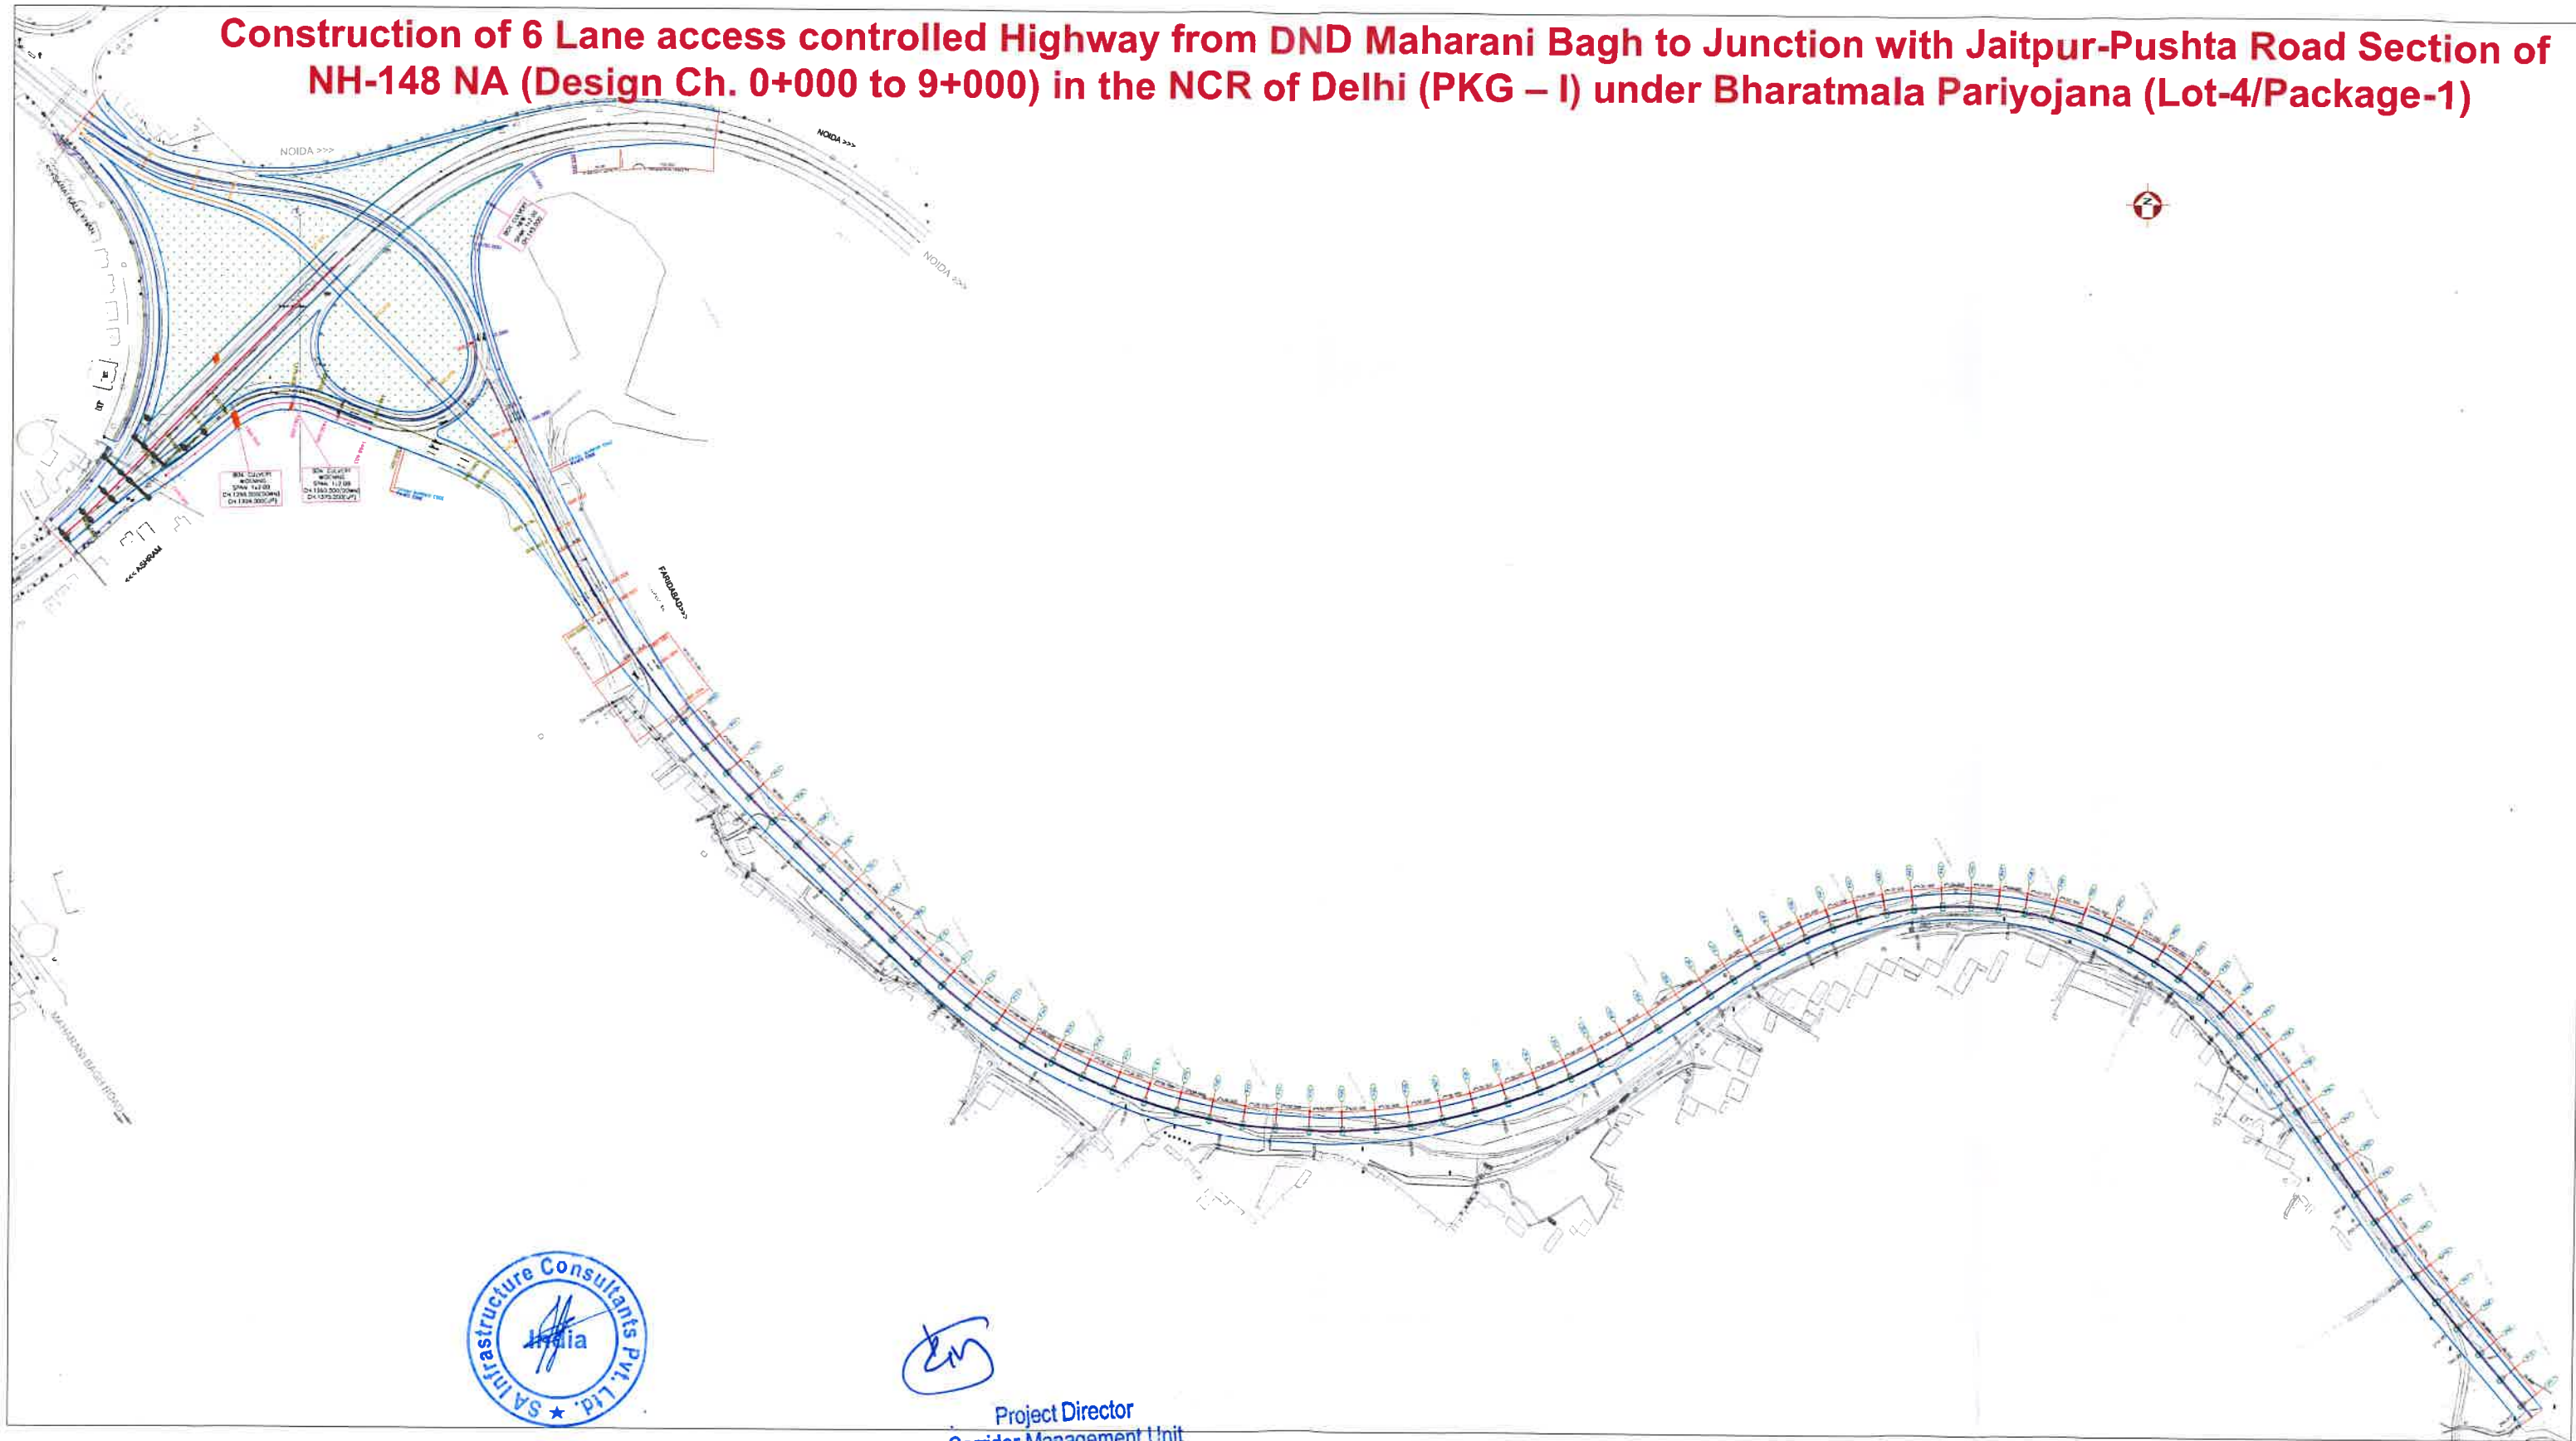

EM

Project Director
Corridor Management Unit
National Highways Authority of India
Mathura (at Faridabad)