


BAR CHART SHOWING REQUIRED FOREST LAND AND NON FOREST LAND

Widening, Strengthen & Recarpeting of Road from Delhi Gate NH-79 Via Manpura/ Gopalnagar, Chittorgarh (Raj.)

Proposal No. FP/RJ/ROAD/24722/2017 (1.74 Ha)

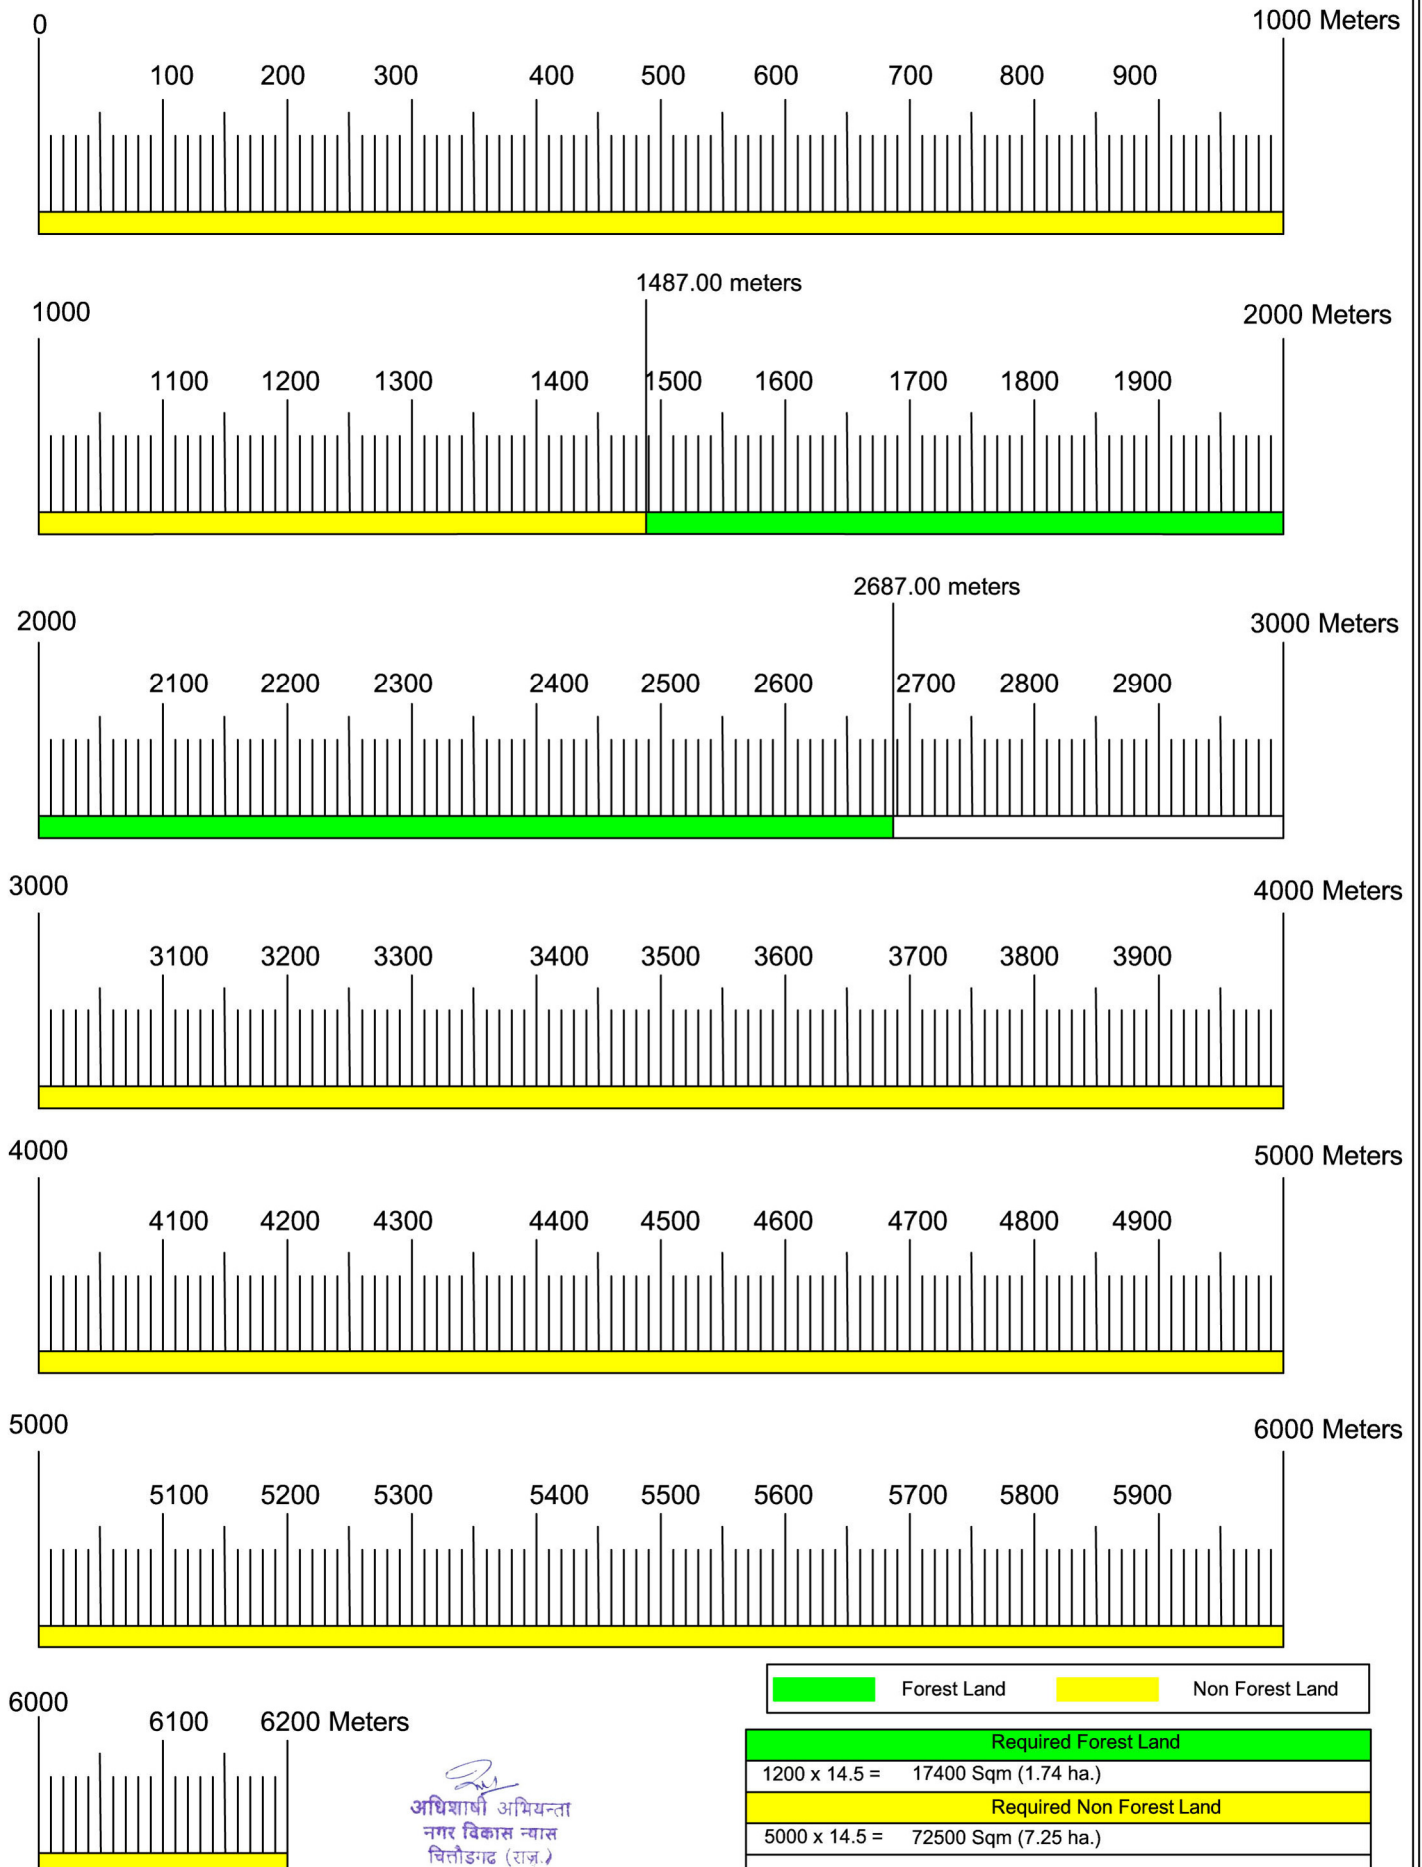

NOT TO SCALE