


Construction of New Road from Village- Joshi Chauhan to Village - Nangal Kalan (RD 0 to 10360M) along with Irrigation Channel/Minor in Rai Constituency in Distt. - Sonipat (HR).

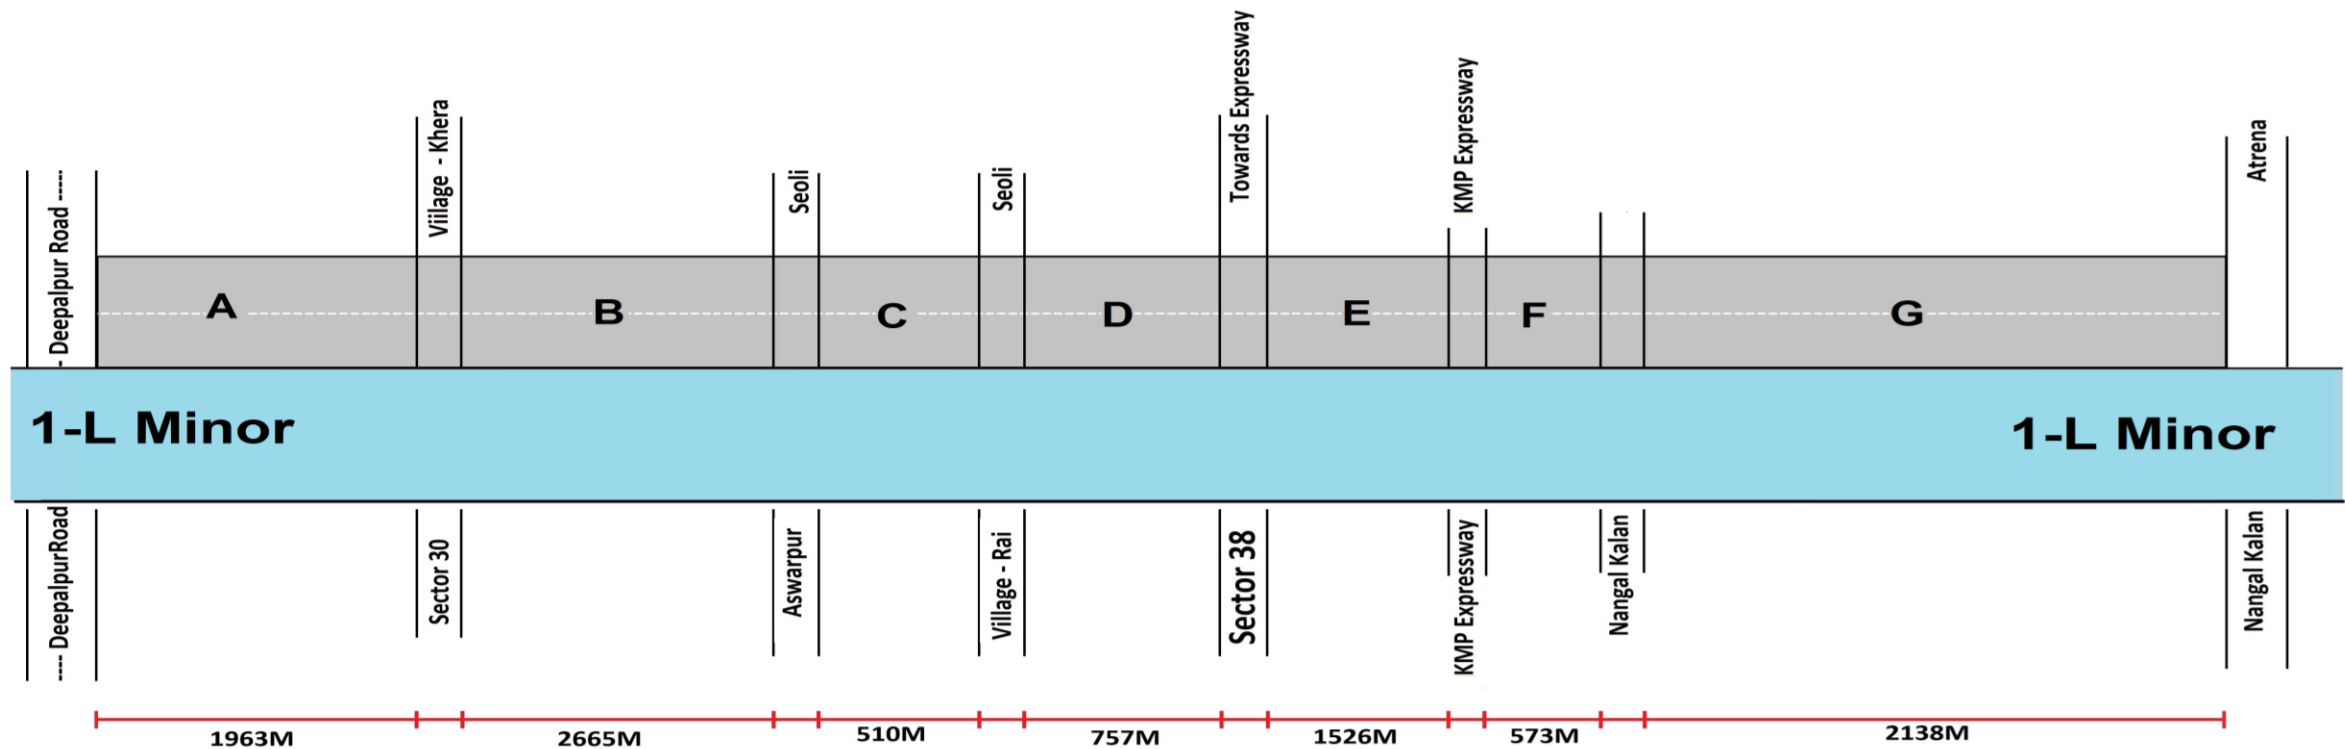

FOREST AREA USED

Area of Forest Land for Diversion: -
A = 1963M X 7.32M = 14369.16 SQMT
B = 2665M X 7.32M = 19507.8 SQMT
C = 510M X 7.32M = 3733.2 SQMT
D = 757M X 7.32M = 5541.24 SQMT
E = 1526M X 7.32M = 11170.32 SQMT
F = 573M X 7.32M = 4194.36 SQMT
G = 2138M X 7.32M = 15650.16 SQMT

= A + B + C + D + E + F + G
= 74166.24 SQMT

=7.4166 Hectare

PROJECT NAME: -

Layout Plan for Construction of New Road from Village- Joshi Chauhan to Village - Nangal Kalan (RD 0 to 10360M) along with Irrigation Channel/Minor in Rai Constituency in Distt. - Sonipat (HR).

NOTES: -

- ✦ DRAWING AND DIMENSIONS ARE ONLY TO BE READ AND NOT SCALED.
- ✦ UNLESS OTHERWISE MENTIONED, ALL DIMENSIONS ARE GIVEN IN METERS
- ✦ THIS DRAWING SHALL BE READ IN CONJUNCTION WITH RELEVANT ARCHITECTURAL, STRUCTURAL AND SERVICES DRAWINGS.
- ✦ ALL LEVELS GIVEN IN DRAWING ARE WITH REFERENCE TO THE ROAD LEVEL AS BENCHMARKED AT SITE
- ✦ ANY DISCREPANCY BETWEEN THE ARCHITECTURAL/ STRUCTURAL OR SERVICES DRAWINGS MUST BE BROUGHT TO THE ATTENTION OF THE ARCHITECT BY THE CONTRACT OR PROJECT MANAGER BEFORE EXECUTION OF THE SAME.
- ✦ ARCHITECT & CAN NOT BE REPRODUCED IN ANY FORMAT WITHOUT WRITTEN CONSENT FROM THE ARCHITECT.

SCALE: -		DATE: -
NTS		02/02/2022
DRAWN BY: - Kapil Verma		CHECKED BY: - Kapil Verma
PRINCIPAL ARCHITECH: - Ar. ARMAN SINGH ARCHITECTS & INTERIOR DESIGNERS EMAIL-ID: - abcnoc20@gmail.com		
User Agency: - Sub Divisional Engineer Provincial Sub Division No.1 PWD B&R, Sonapat Parveen Chhikara, Sub Divisional Engineer, Provincial Sub Division No.1, PWD B&R Br., Sonipat		