

Legend

Forest Land	

CLIENT:



Border Road Organisation
(BRO)
Government of India

CONSULTANTS:




Almondz Global Infra - Consultant Ltd.
F - 33/3, Okhla Industrial Area Phase - II,
New Delhi, Pin - 110020, India,
Phone : +911141514666 - 69, FAX : +911141514665
In Association With
Patternedge Consultants Pvt.Ltd
452, E Sector BDA, Colony, Koh-irza, Bhopal (MP)

PROJECT:

Providing Consultancy Services for preparation of DPR of "2laning including paved shoulder of re-alignment of various stretches between Pandrass - Pashkyum (net length - 31.00 kms) on road Zozila - Kargi - Leh (NH-1) to NHDL specifications through EPC mode under project Vijayak in Jammu and Kashmir state"

CLIENT APPROVAL:		DRAWN	MAHAK	TITLE:	DATE:
COMMANDER , 762BRTF		DESIGNED	DEEPAK	DRASS PIPE LINE PLAN KM FROM 9+000 TO KM 9+262	Aug. 2019
CE , VIJAYAK		CHECKED	SAURAV	SCALE AT A3 : 1:2000	REV:
ADGBR (N-W)		APPROVED	R.K.PANDA	DRG.NO.-AGICL/KARGIL-BRO/	

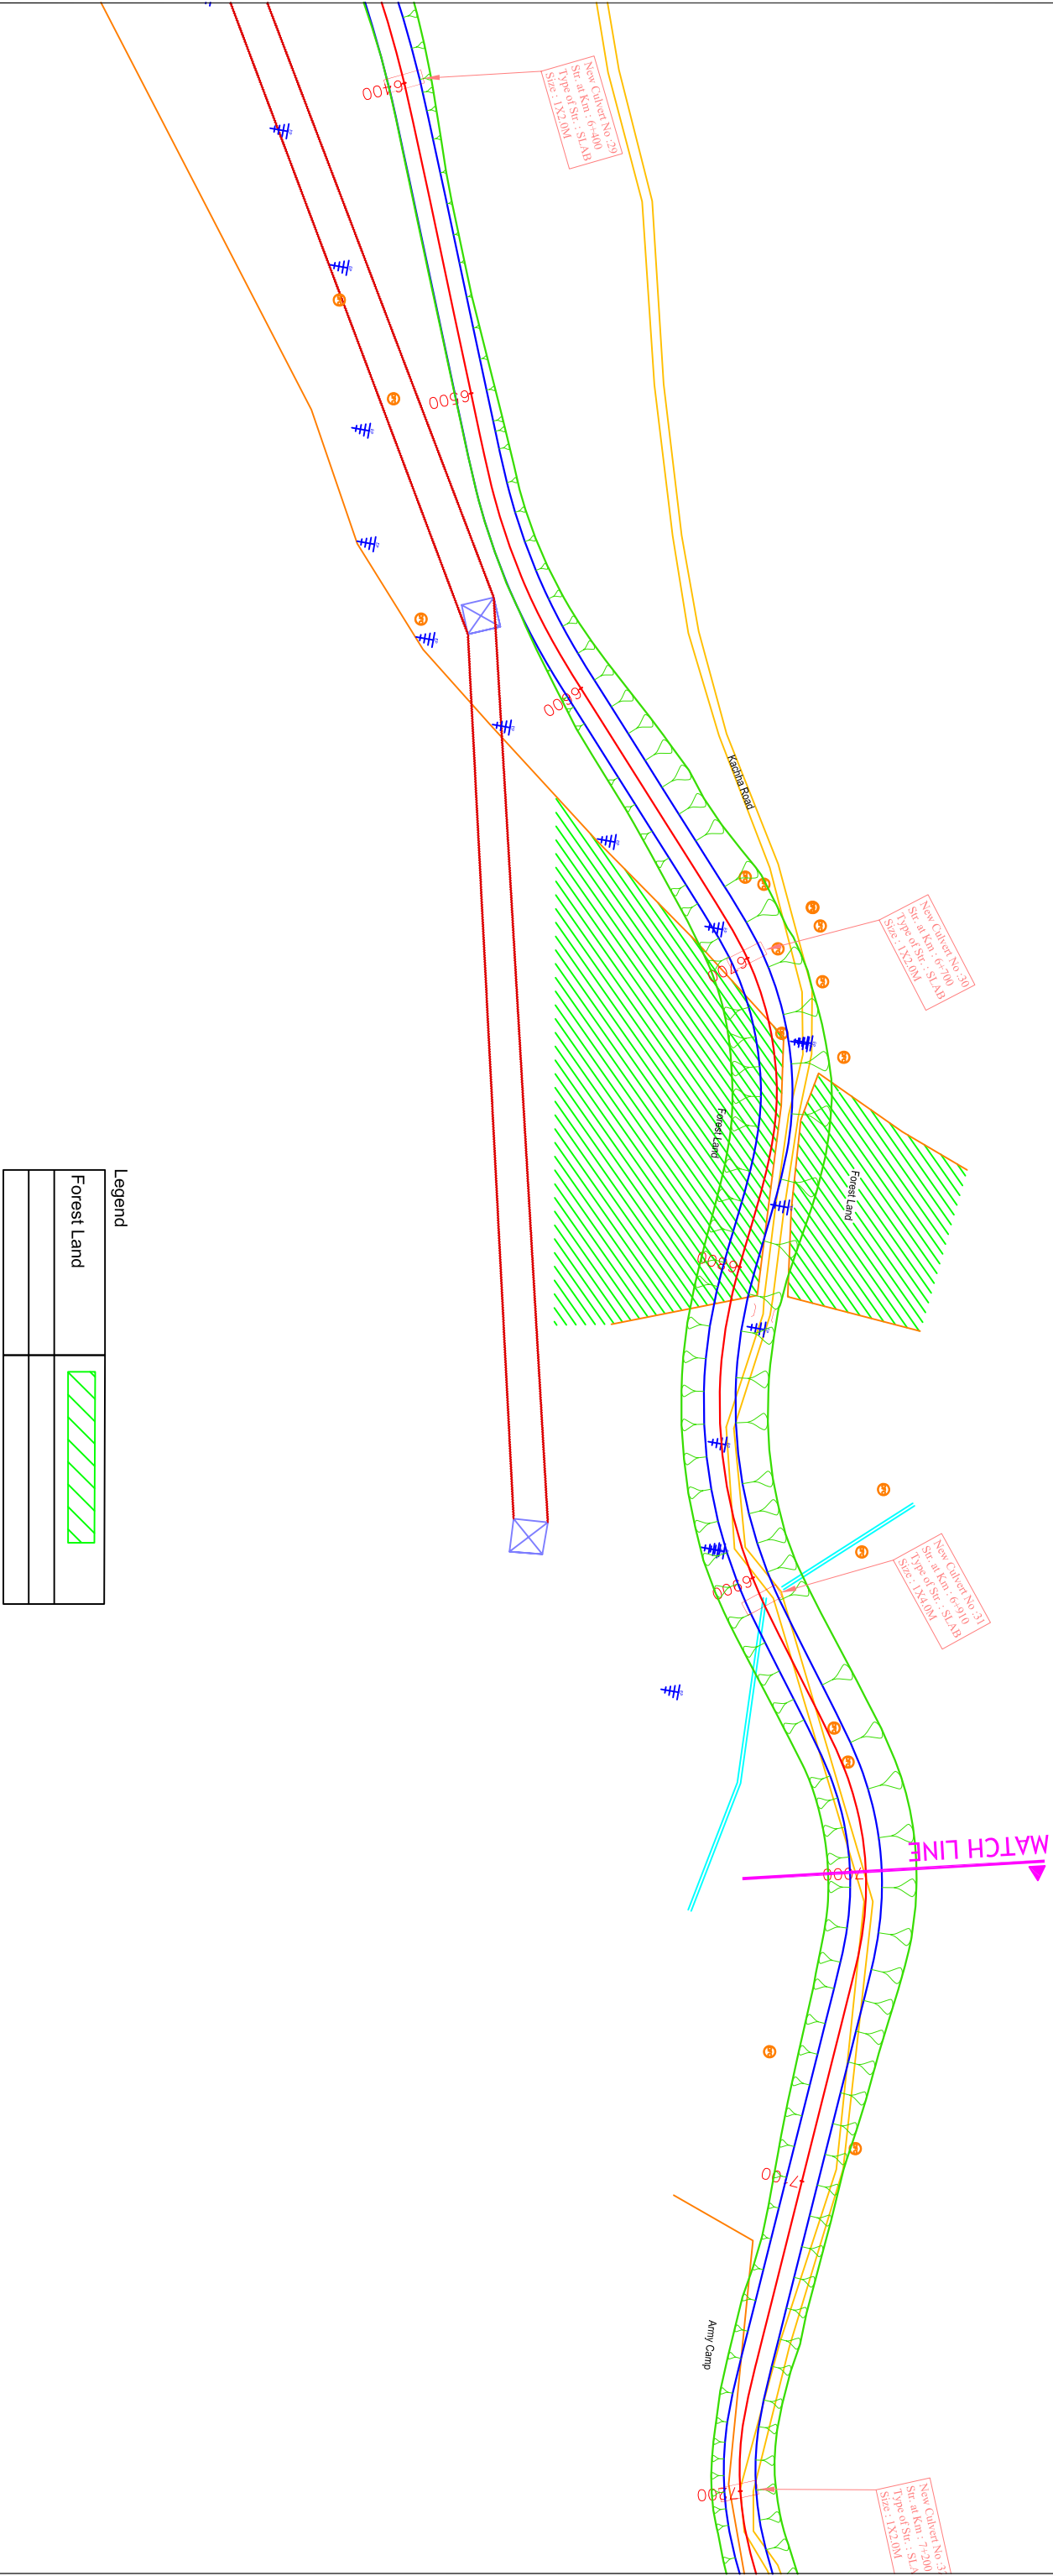

Legend

Forest Land	

CLIENT:



Border Road Organisation
(BRO)
Government of India

CONSULTANTS:



Almondz Global Infra - Consultant Ltd.
F - 33/3, Okhla Industrial Area Phase - II,
New Delhi, Pin - 110020, India,
Phone : +911141514666 - 69, FAX : +911141514665
In Association With
Patternedge Consultants Pvt.Ltd
452, E Sector BDA, Colony, Koh-irza, Bhopal (MP)

PROJECT:

Providing Consultancy Services for preparation of DPR of "2laning including paved shoulder or re-alignment of various stretches between Pandrass - Pashkyum (net length - 31.00 kms) on road Zozila - Kargil - Leh (NH-1) to NHDL specifications through EPC mode under project Vijayak in Jammu and Kashmir state"

CLIENT APPROVAL:

COMMANDER , 762BRTF	
CE , VIJAYAK	
ADGBR (N-W)	

DRAWN

DESIGNED	MAHAK
CHECKED	DEEPAK
APPROVED	SAURAV
	R.K.PANDA

TITLE: DRASS PIPE LINE PLAN
KM FROM 6+000 TO KM 7+500

DATE:

SCALE AT A3 : 1:2000	Aug. 2019
DRG.NO.-AGICL/KARGIL-BRO/	REV: