


← Badaun

Gajraula →

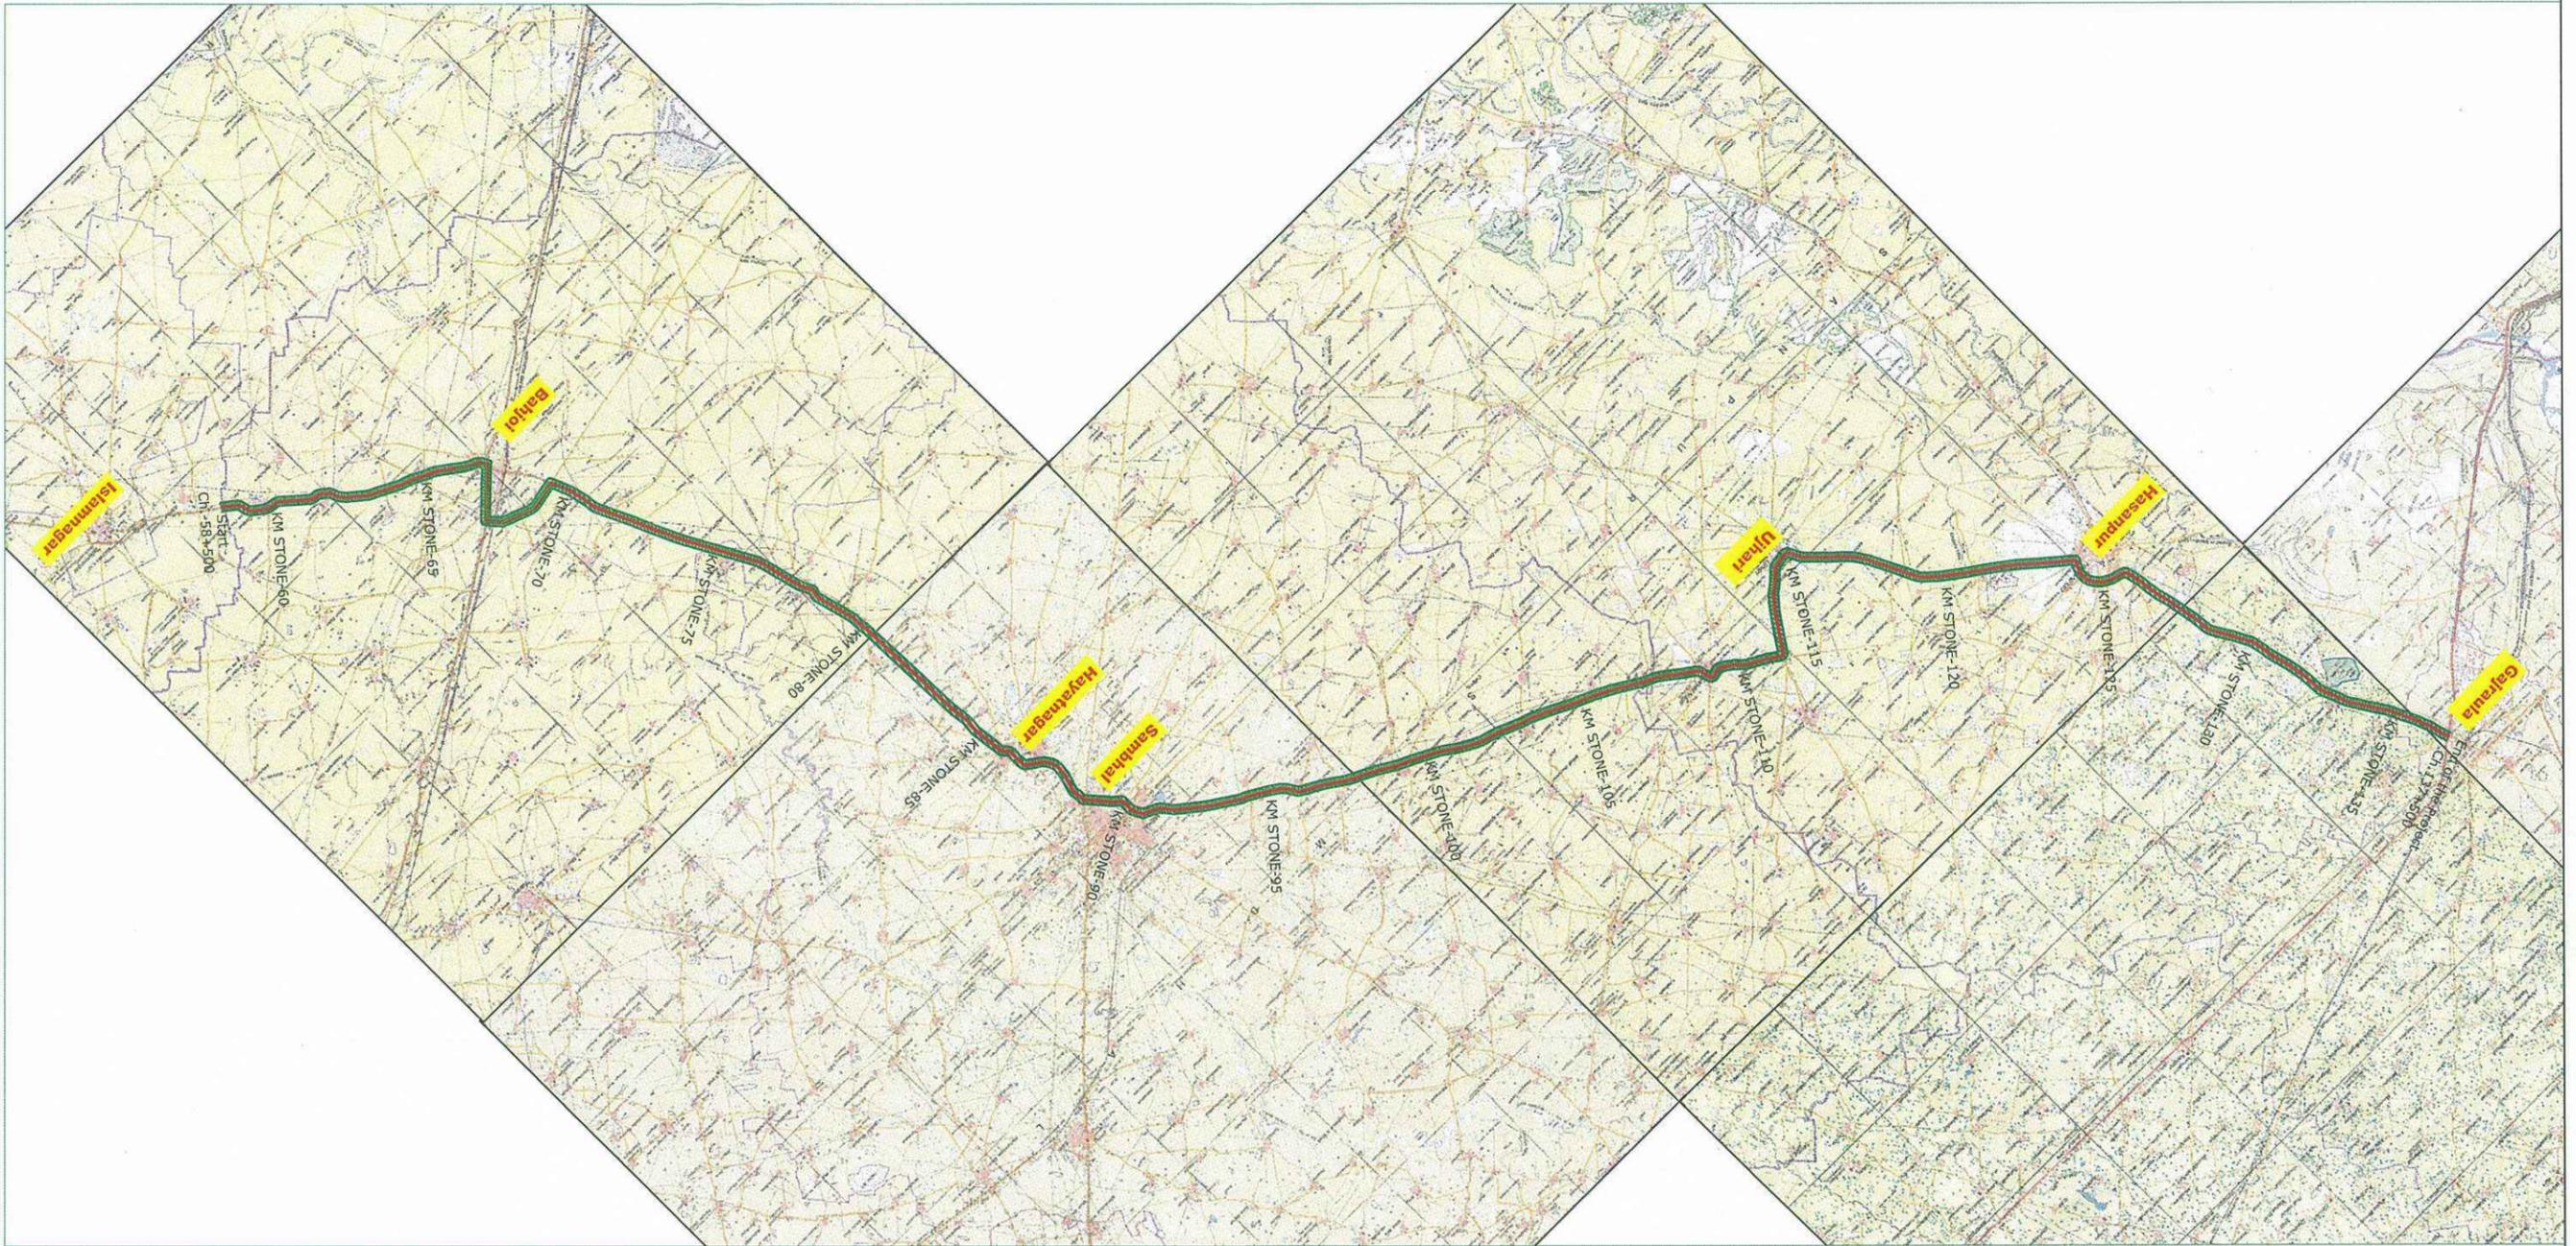

Legend:- P.F to be diverted 10m from Existing C/L.



Project Road



Boundary of P.F (Existing ROW)



Handwritten signatures and stamps:
 J.P. JAIN
 Chief Engineer
 World Bank Project (Roads)
 P. W. D. Lucknow

CLIENT:-

 Government of Uttar Pradesh
 Public Works Department

CONSULTANT:-

 egisIndia
 consulting engineers pvt. ltd.

PROJECT:-
 [Bahjoi to Gajraula section of State Highway No.-51 from Km 58.500 to Km 107.000 of SH-51 in Sambhal district and from Km 107.000 to Km 137.500 of SH-51 in Amroha (J.P.Nagar district) of Uttar Pradesh

SCALE:-
 N.T.S

Prepared by: B K Reddy
 Designed by: Nilesh Kumar
 Checked by: Dr. S S Deepak
 Approved by: Rajeev Gupta
 Date: Oct 2014

Revisions		
Rev.	Date	Description
R0	Oct 2014	

TITLE :
 LOCATION MAP
 DRG. NO. :
 EGIS/DPR/EIRH1UP020/DPR/LOCATION MAP