


C/O AMBULANCE ROAD FROM FIRE BRIDGE ROAD FOR THE BUILDING IN DAIZY BANK ESTATE LOWER JAKHU SHIMLA R/D 0/0 To 0/045 MTR.

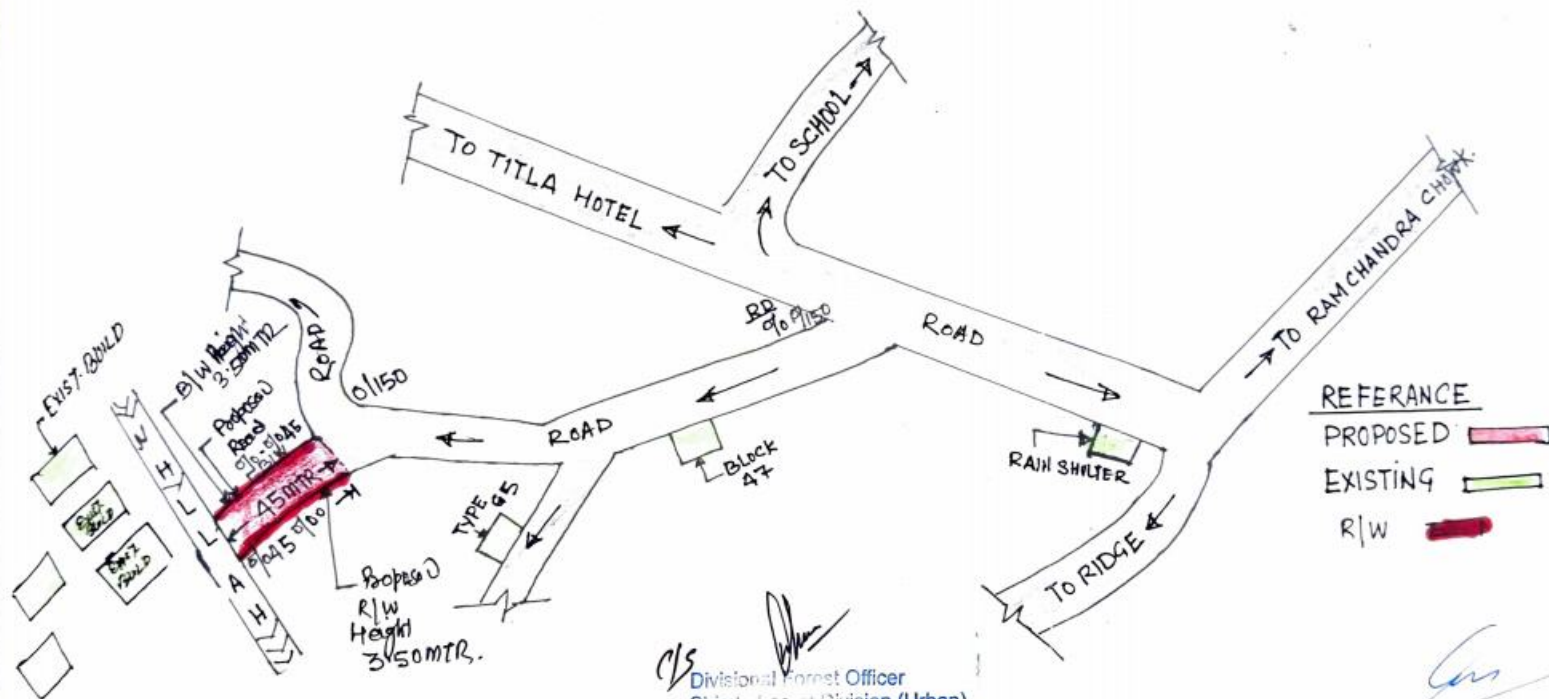

REFERENCE

PROPOSED

EXISTING

R/W

C/S
Divisional Forest Officer
Shimla Forest Division (Urban)
Shimla-2

Executive Engineer
Roads & Buildings
Deptt., M.C. Shimla

SITE PLAN/LOCATION PLAN (Not to SCALE)