


Legend:-
 P.F. proposed to be diverted 10m from Existing C/L. Project Road Boundary of P.F. (Existing ROW) P.F. Boundary to Existing ROW.

Note:-
 Road side Plantation declared as Protected Forest

CLIENT:- 	CONSULTANT:- 	PROJECT:- Improvement and Upgradation of "Badaun-Bilsa-Bijnaour" [Bahjoi to Gajraula section of State Highway No.-51 from Km 58.500 to Km 107.000 of SH-51 in Sambal district and from Km 107.000 to Km 137.500 of SH-51 in Amroha (J.P.Nagar) district] of Uttar Pradesh	SCALE:- HOR 0 25 50 VER 0 2.5 5.0 1:500 @ A3 SHEET	Prepared by B K Reddy Designed by Nishu Kumar Checked by Dr. S S Deepak Approved by Rajeev Gupta Date Oct 2014	Revisions (J. P. JAIN) Chief Engineer World Bank Project (Roads) P. W. D.	TITLE: STRIP PLAN ORG. NO.:- EGIS/DPR/EIRH1UP020/DPR/FOREST/STRIP PLAN- 01
				Rev. Date Description R0 Oct 2014	[Handwritten signatures and initials]	

Handwritten signatures and initials in blue ink.

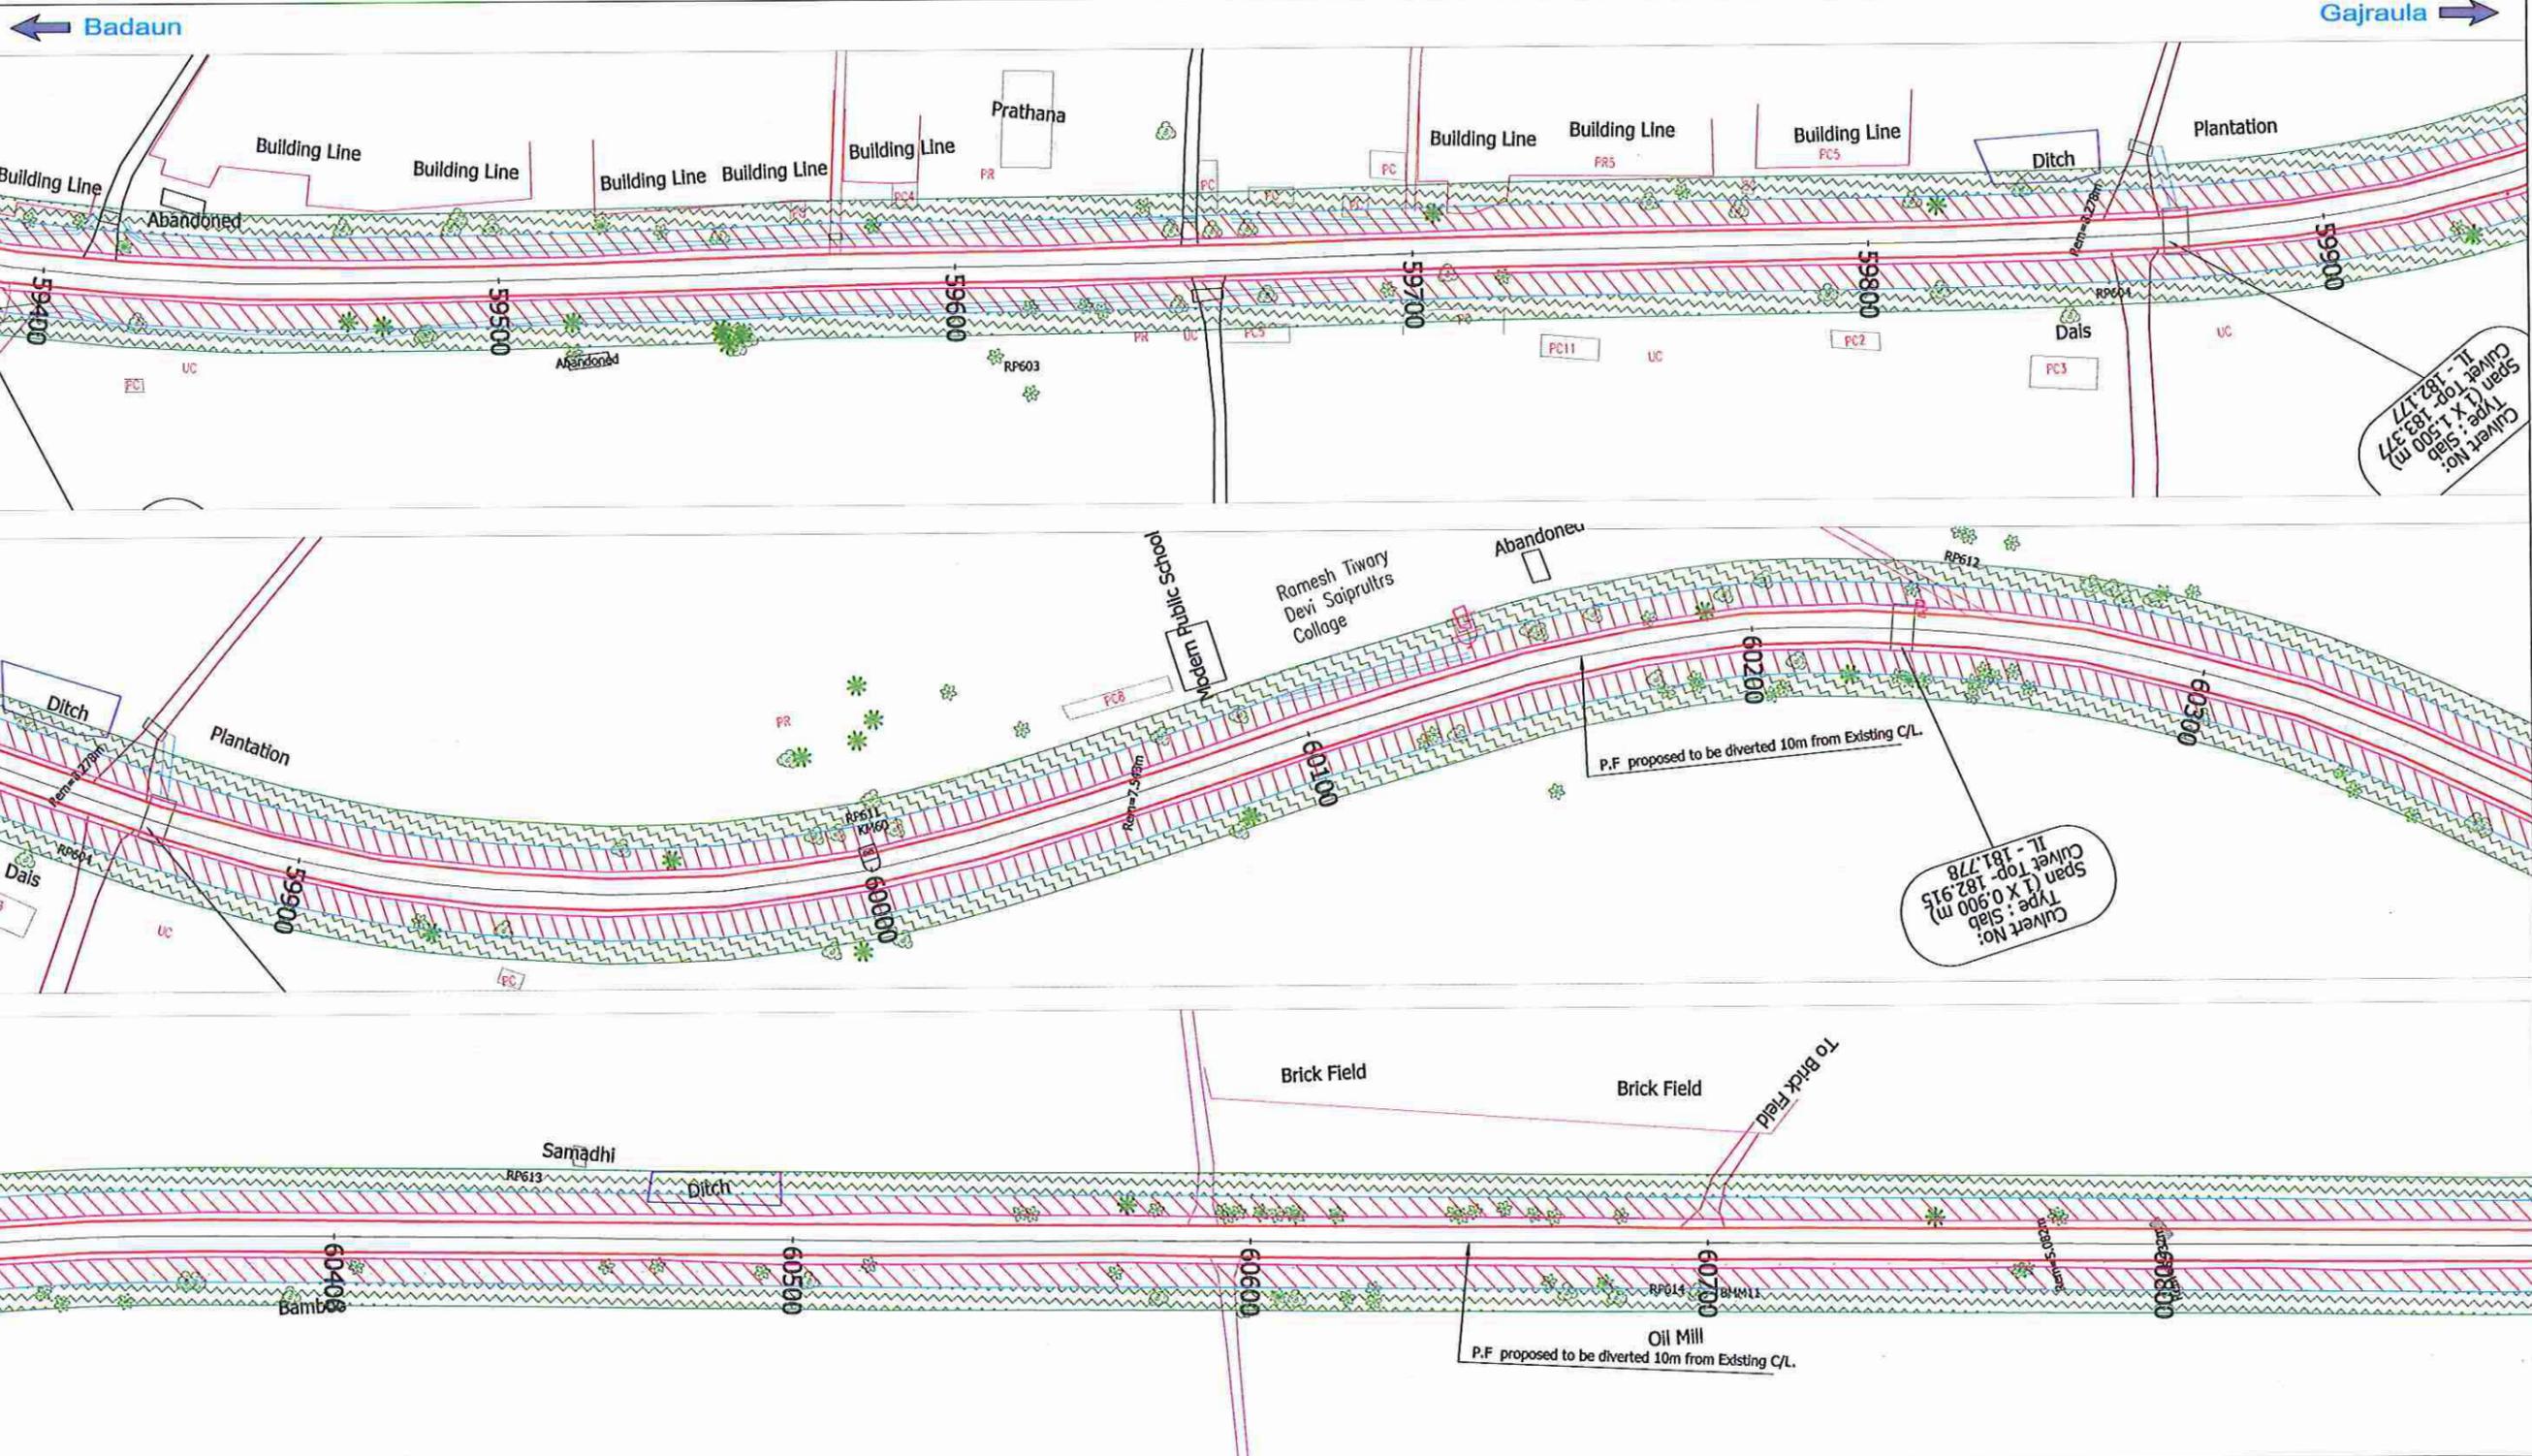

Culvert No.:
 Type : Slab
 Span (L X B) : 5.00 (3.7)
 IL - 182.177

Culvert No.:
 Type : Slab
 Span (L X B) : 0.900 (1.5)
 IL - 181.778

P.F. proposed to be diverted 10m from Existing C/L.

P.F. proposed to be diverted 10m from Existing C/L.


Legend:-
 P.F. proposed to be diverted 10m from Existing C/L. Project Road Boundary of P.F. (Existing ROW) P.F. Boundary to Existing ROW.

Note:- Road side Plantation declared as Protected Forest

CLIENT:- 	CONSULTANT:- 	PROJECT:- Improvement and Upgradation of "Badaun-Bilsi-Bijnaour" [Bahjoi to Gajraula section of State Highway No.-51 from Km 58.500 to Km 107.000 of SH-51 in Sambal district and from Km 107.000 to Km 137.500 of SH-51 in Amroha (J.P.Nagar) district] of Uttar Pradesh	SCALE:- HOR 0 25 50 VER 0 2.5 5.0 1:500 @ A3 SHEET	Prepared by B.K.Reddy Designed by Nilesh Kumar Checked by Dr. S.S. Deepak Approved by Rajeev Gupta Date Oct 2014	<table border="1"> <thead> <tr> <th colspan="3">Revisions</th> </tr> <tr> <th>Rev.</th> <th>Date</th> <th>Description</th> </tr> </thead> <tbody> <tr> <td>R0</td> <td>Oct 2014</td> <td></td> </tr> </tbody> </table>	Revisions			Rev.	Date	Description	R0	Oct 2014		TITLE Chief Engineer World Bank Project (Roads) STRIP PLAN P.W.D. Lucknow DRG. NO. : EGIS/DPR/EIRH1UP020/DPR/FOREST/STRIP PLAN- 02
				Revisions											
Rev.	Date	Description													
R0	Oct 2014														
Government of Uttar Pradesh Public Works Department															

← Badaun

Gajraula →

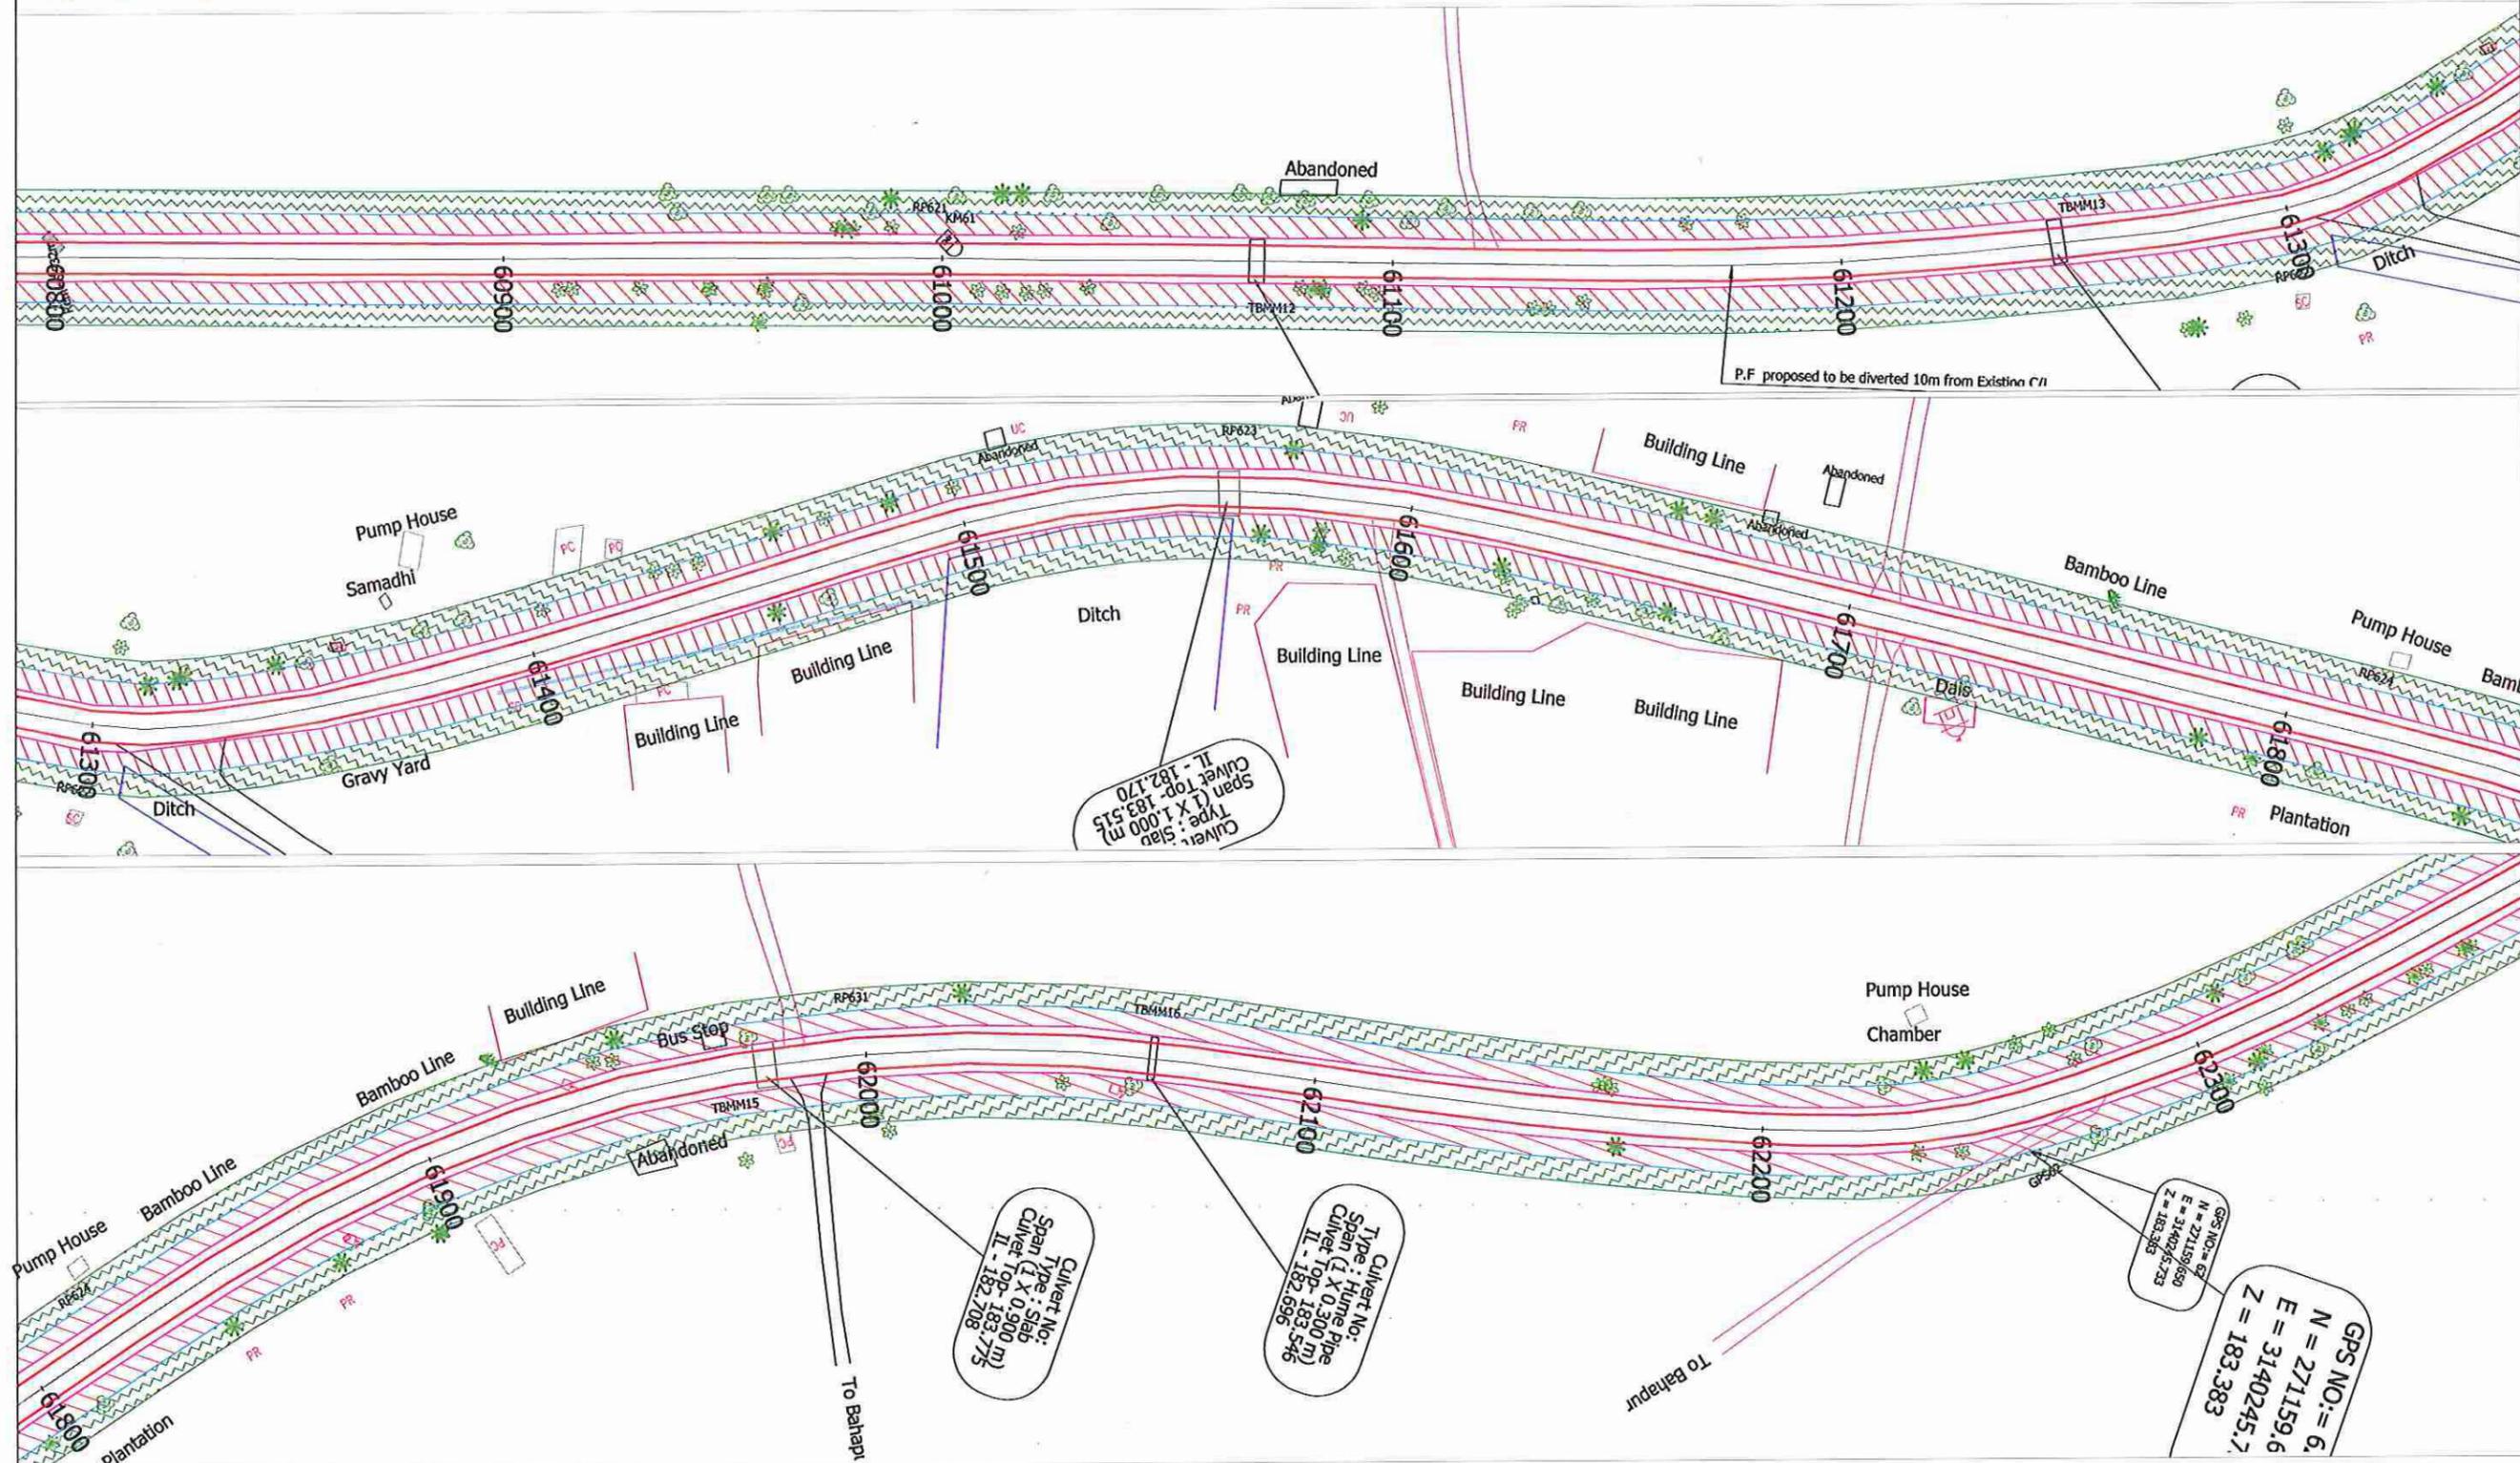

Legend:-
 P.F. proposed to be diverted 10m from Existing C/I. Project Road Boundary of P.F. (Existing ROW) P.F. Boundary to Existing ROW.

Note:-
 Road side Plantation declared as Protected Forest

CLIENT:-
 Government of Uttar Pradesh
 Public Works Department

CONSULTANT:-
 egisIndia
 consulting engineers pvt. ltd.

PROJECT:-
 Improvement and Upgradation of "Badaun-Bilsa-Bijnaour"
 [Bahjoi to Gajraula section of State Highway No.-51
 from Km 58.500 to Km 107.000 of SH-51 in Sambal
 district and from Km 107.000 to Km 137.500 of SH-51
 in Amroha (J.P.Nagar) district] of Uttar Pradesh

SCALE:-
 HOR 0 25 50
 VER 0 2.5 5.0
 1:500 @ A3 SHEET

Prepared by: B.K.Reddy
 Designed by: Nitesh Kumar
 Checked by: Dr. S.S. Deepak
 Approved by: Rajeev Gupta
 Date: Oct 2014


Revisions		
Rev.	Date	Description
R0	Oct 2014	

TITLE:
 World Bank Project (Roads) STRIP PLAN
DRG.NO.:
 EGIS/DPR/EIRH1UP020/DPR/FOREST/STRIP PLAN- 03

(Handwritten signatures and stamps)
 J.P. JAIN
 Chief Engineer
 P.W.D.
 Amroha

← Badaun

Gajraula →

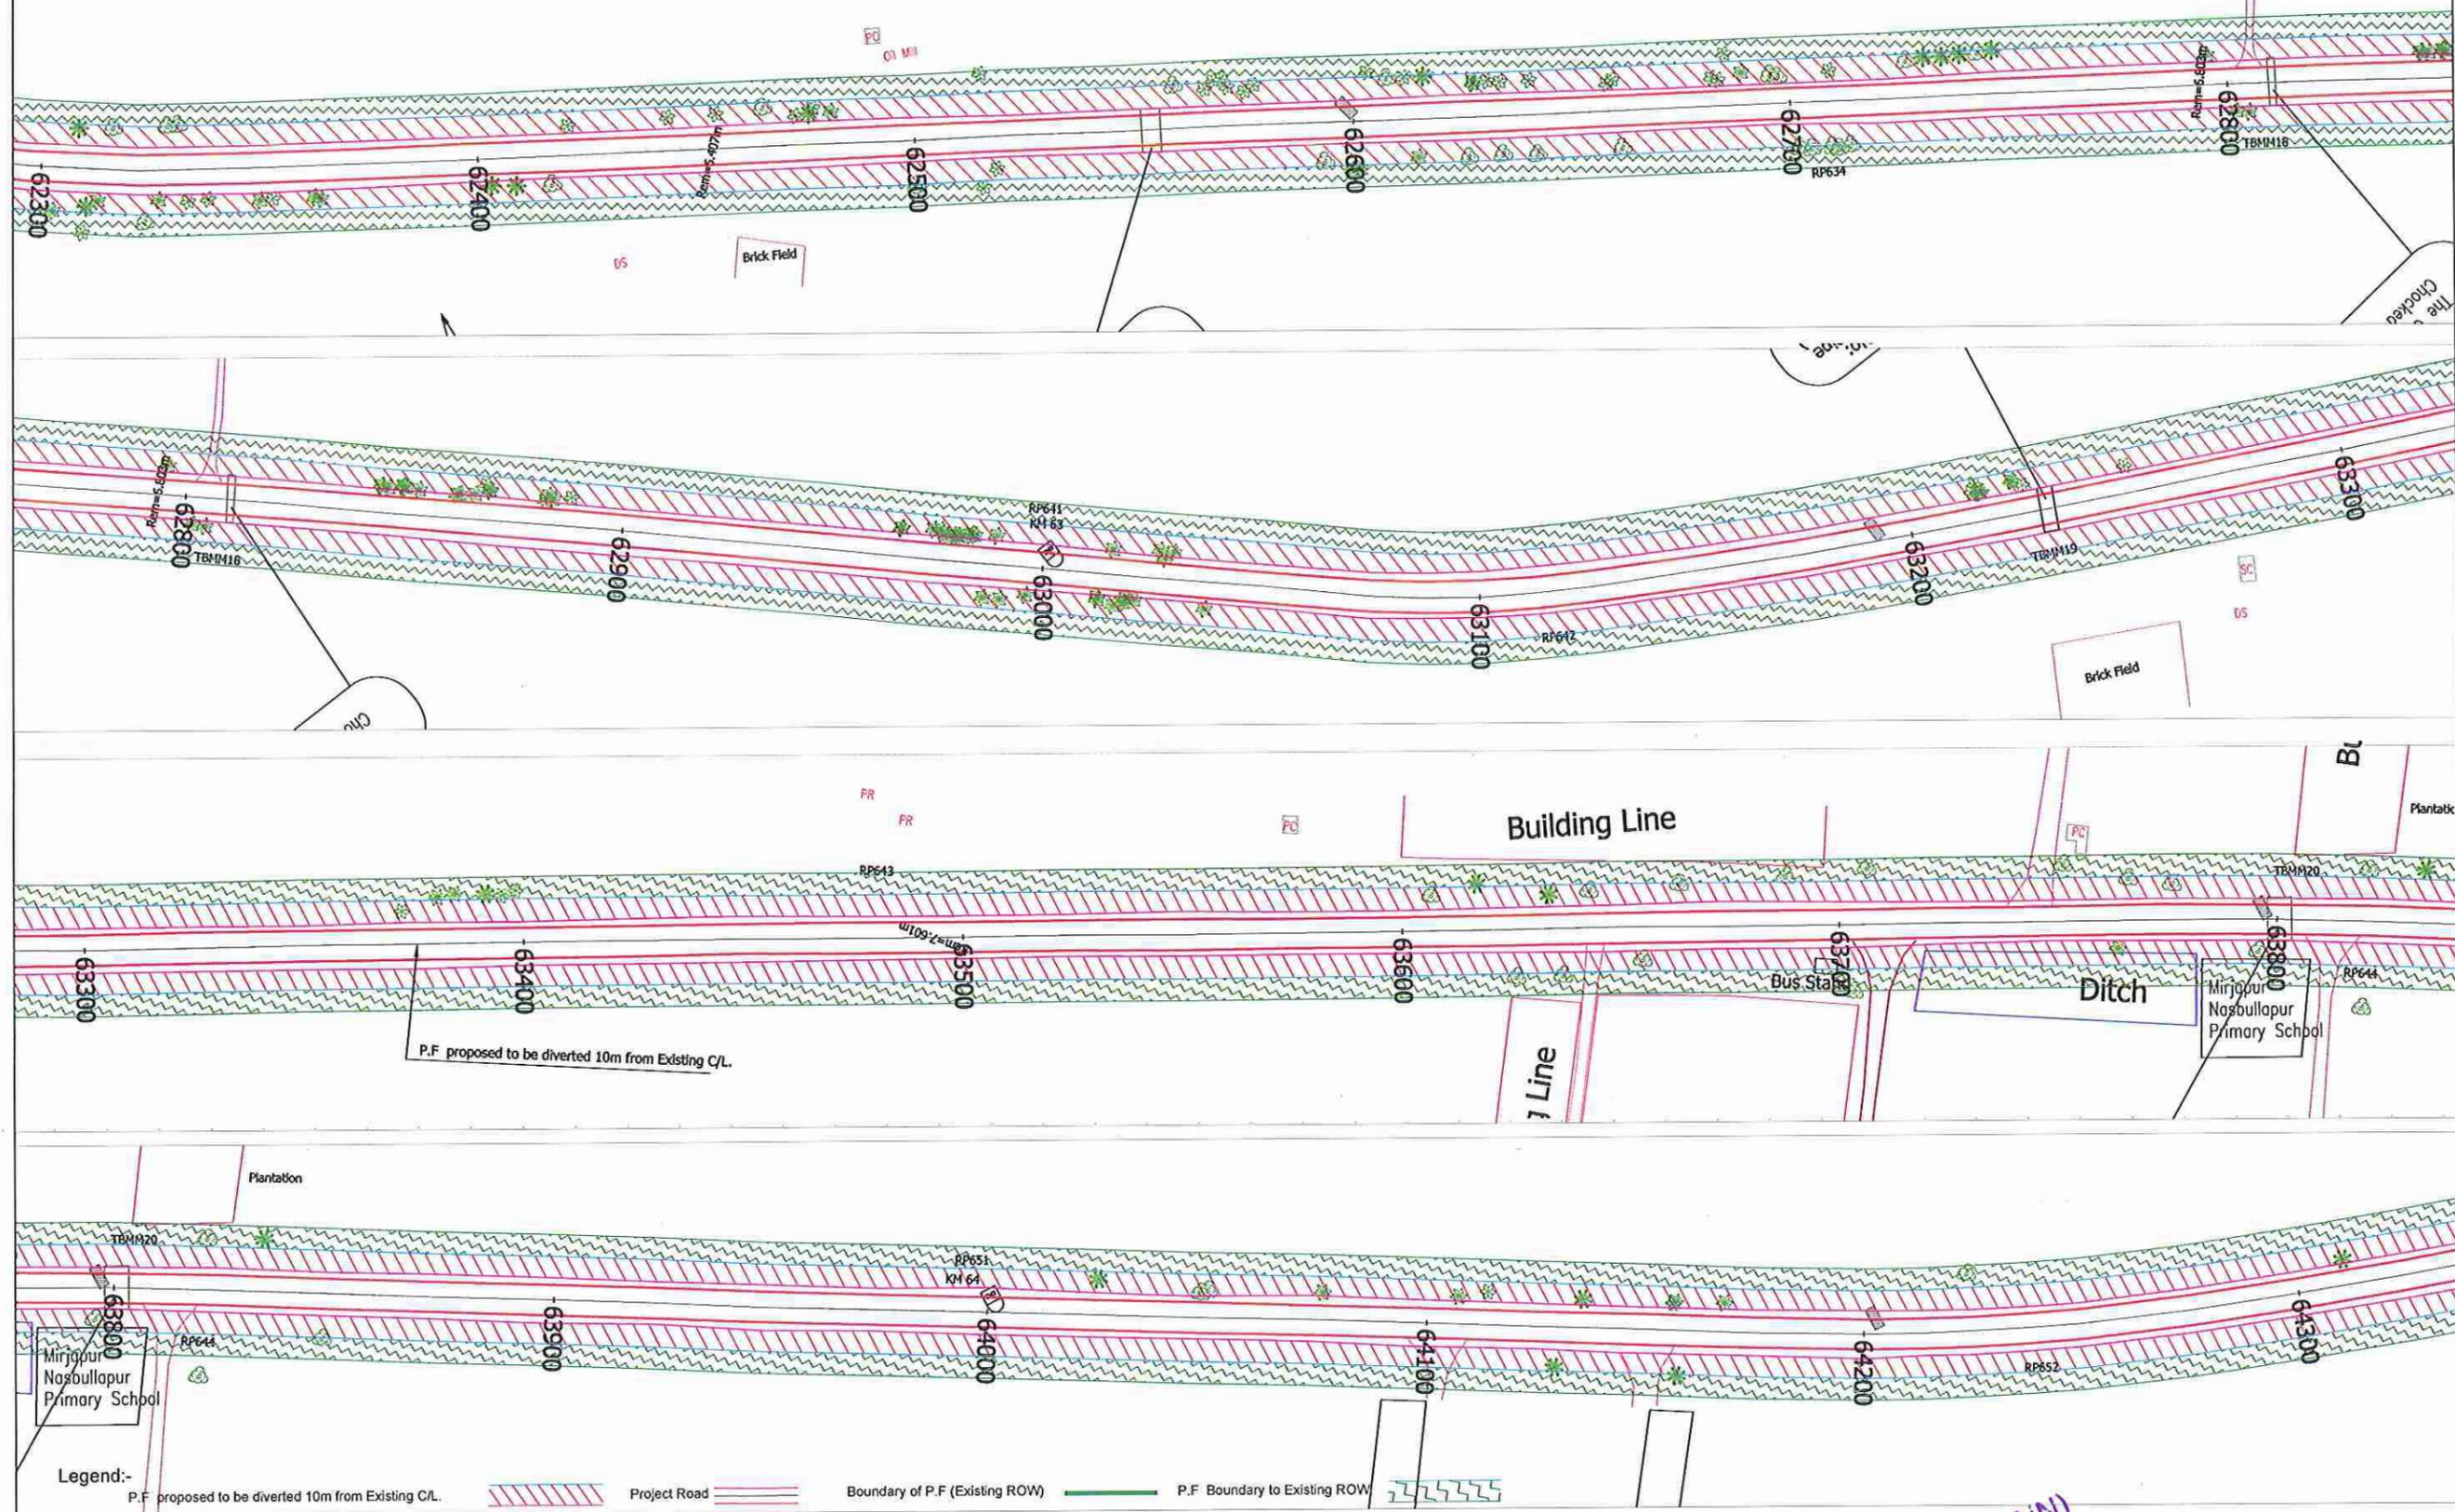

P.F. proposed to be diverted 10m from Existing C/L.

Legend:-

- P.F. proposed to be diverted 10m from Existing C/L.
-
-
-

Note:- Road side Plantation declared as Protected Forest

CLIENT:-

 Government of Uttar Pradesh
 Public Works Department

CONSULTANT:-

 egisIndia
 consulting engineers pvt. ltd.

PROJECT:-
 Improvement and Upgradation of "Badaun-Bilsi-Bijnaour"
 [Bahjoi to Gajraula section of State Highway No.-51
 from Km 58.500 to Km 107.000 of SH-51 in Sambal
 district and from Km 107.000 to Km 137.500 of SH-51
 in Amroha (J.P.Nagar) district] of Uttar Pradesh

SCALE:-
 HOR 0 25 50
 VER 0 2.5 5.0
 1:500 @ A3 SHEET

Prepared by: B K Reddy
 Designed by: Nilesh Kumar
 Checked by: Dr. S S Deepak
 Approved by: Rajeev Gupta
 Date: Oct 2014

Revisions		
Rev.	Date	Description
R0	Oct 2014	

(J. P. JAIN)
 Chief Engineer
 World Bank Project (Roads)
 P. W. D. Lucknow


DRG. NO. :
 EGIS/DPR/EIRH1UP020/DPR/FOREST/STRIP PLAN- 04

STRIP PLAN

Handwritten signatures and initials in blue ink.

Badaun ←

→ Gajraula

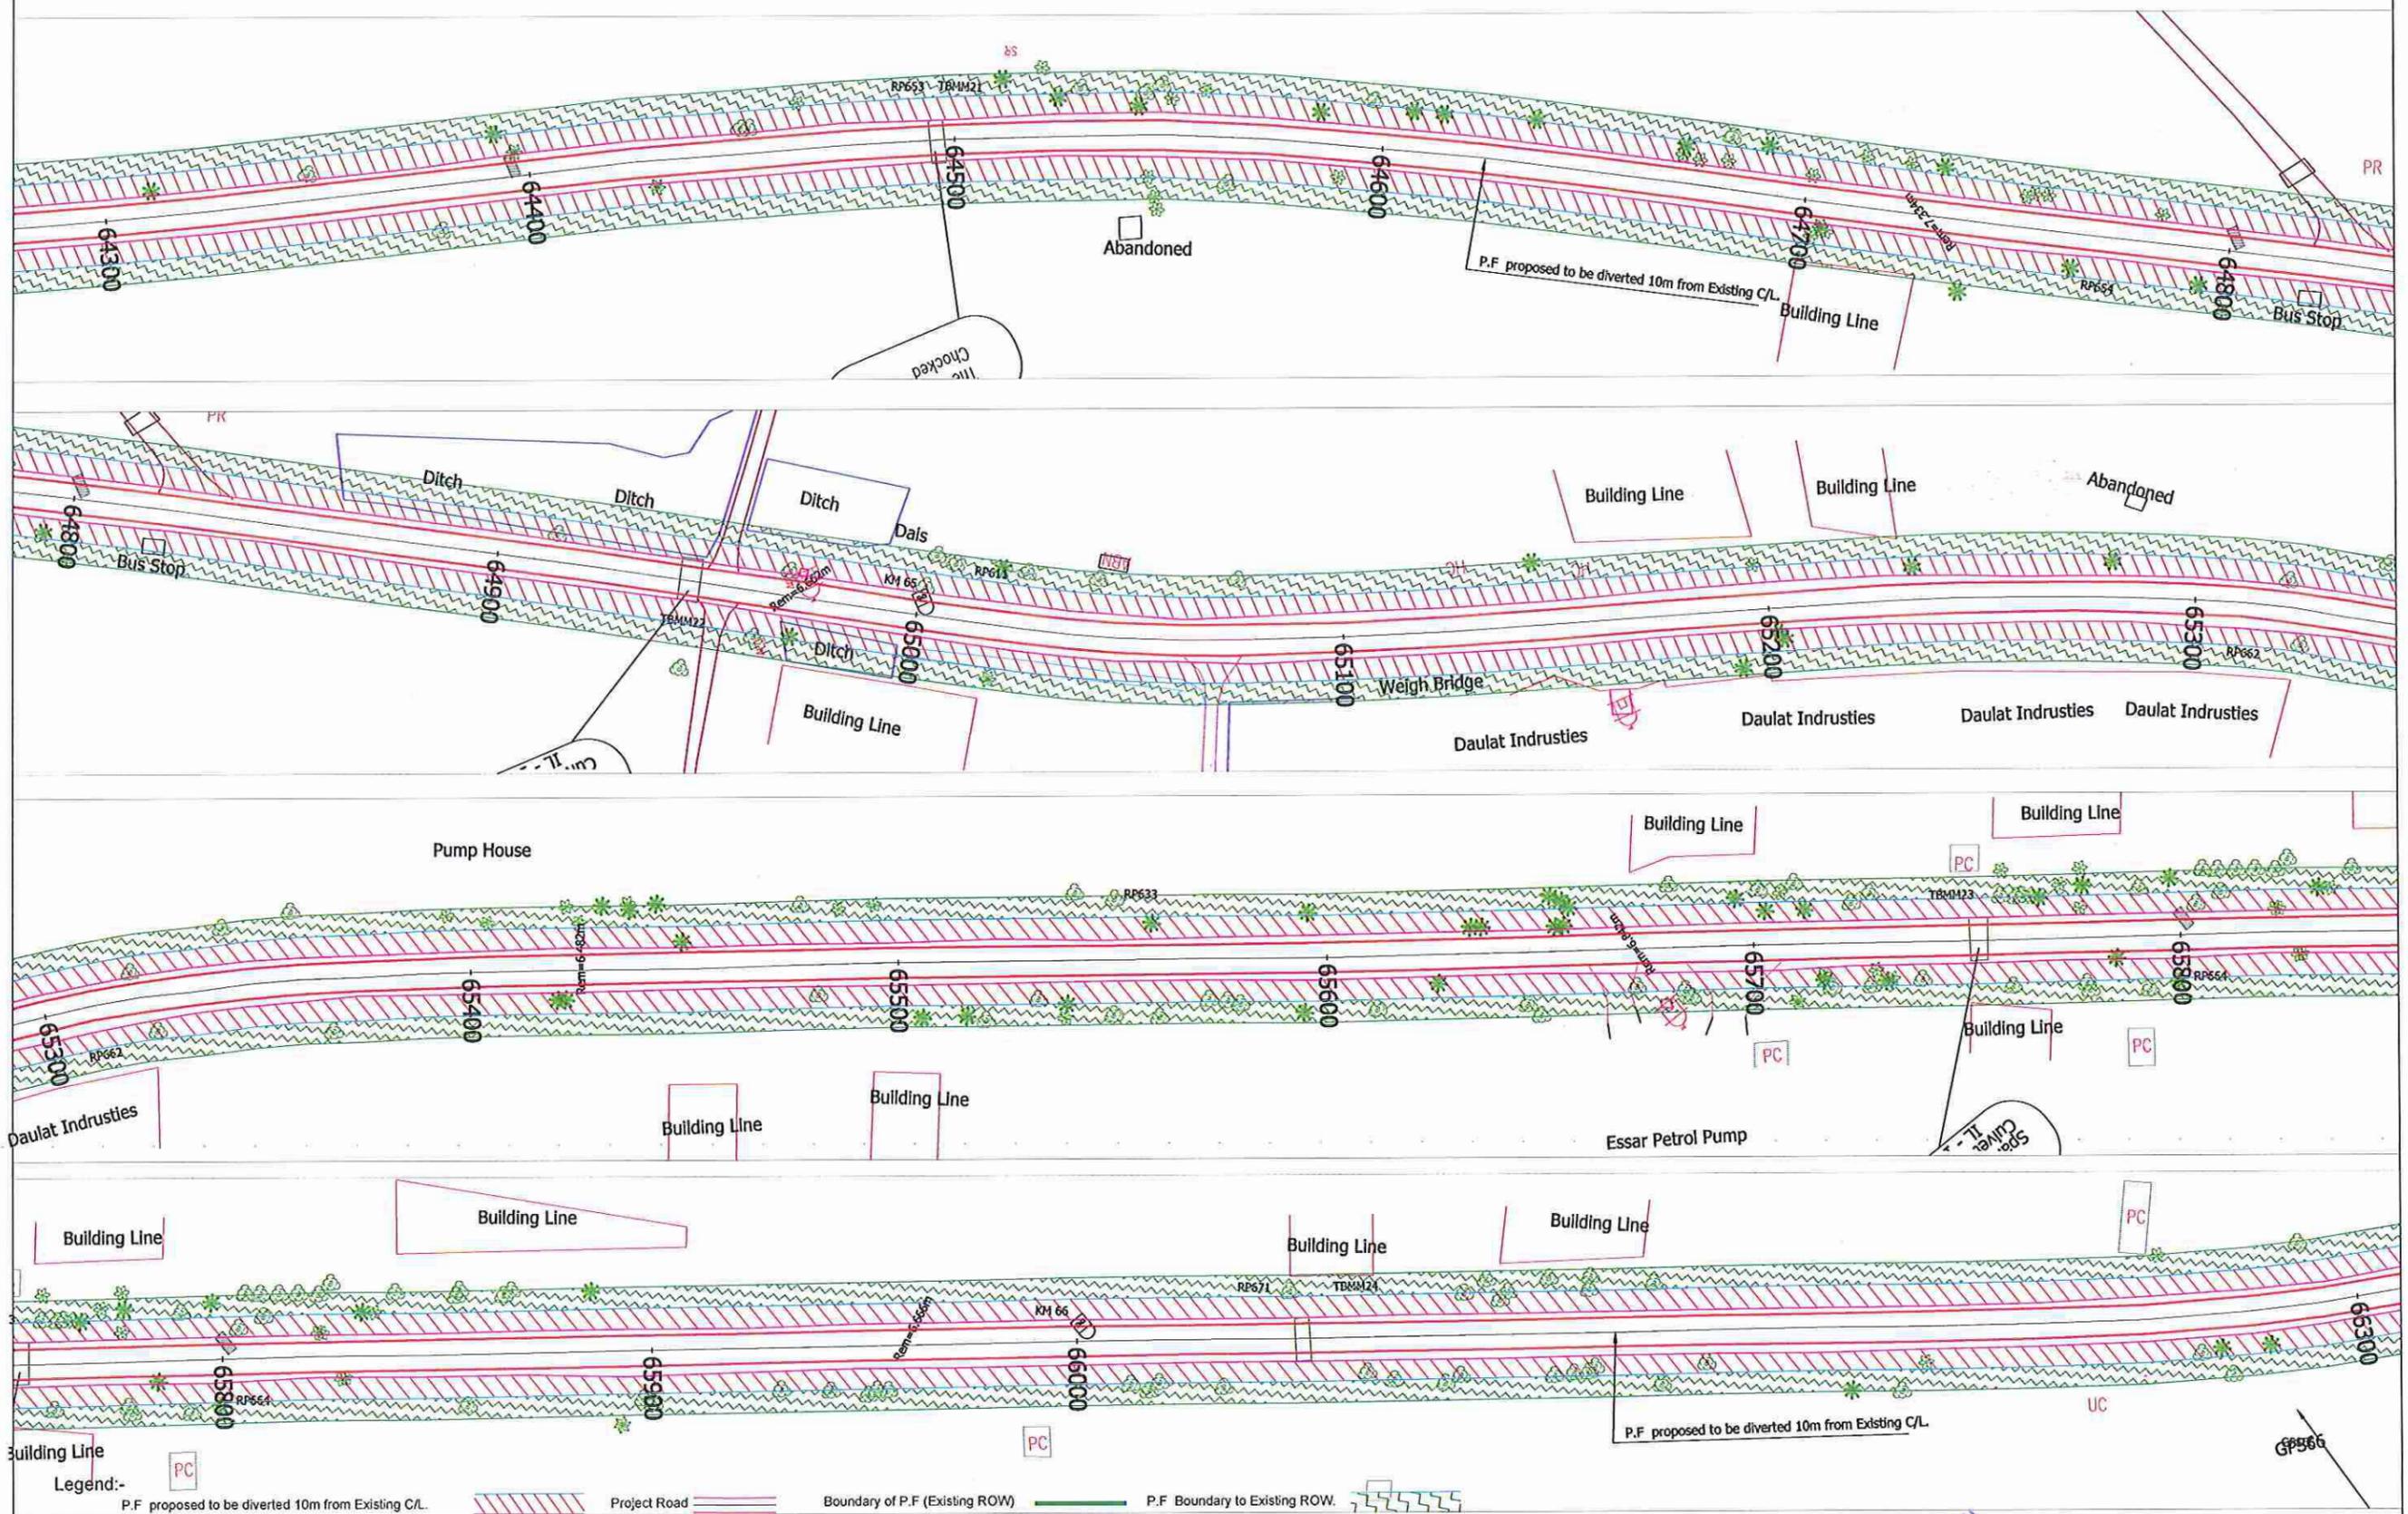


Legend:-
 P.F. proposed to be diverted 10m from Existing C/L. Project Road Boundary of P.F. (Existing ROW) P.F. Boundary to Existing ROW.

Note:- Road side Plantation declared as Protected Forest

CLIENT:- 	CONSULTANT:- 	PROJECT:- Improvement and Upgradation of "Badaun-Bilsa-Bijnaour" [Bahjoi to Gajraula section of State Highway No.-51 from Km 58.500 to Km 107.000 of SH-51 in Sambal district and from Km 107.000 to Km 137.500 of SH-51 in Amroha (J.P.Nagar) district] of Uttar Pradesh	SCALE:- HOR 0 25 50 VER 0 2.5 5.0 1:500 @ A3 SHEET	Prepared by B K Reddy Designed by Nitesh Kumar Checked by Dr. S S Deepak Approved by Rajeev Gupta Date Oct 2014	Revisions <table border="1"> <thead> <tr> <th>Rev.</th> <th>Date</th> <th>Description</th> </tr> </thead> <tbody> <tr> <td>R0</td> <td>Oct 2014</td> <td></td> </tr> </tbody> </table>	Rev.	Date	Description	R0	Oct 2014		(J. P. JAIN) Chief Engineer World Bank Project (Roads) D. L. LUKHNOW
				Rev.	Date	Description						
R0	Oct 2014											
STRIP PLAN				DRG. NO. : EGIS/DPR/EIRH1UP020/DPR/FOREST/STRIP PLAN- 05								

Handwritten signatures and dates:
 J.P. Jain
 15/10/2014

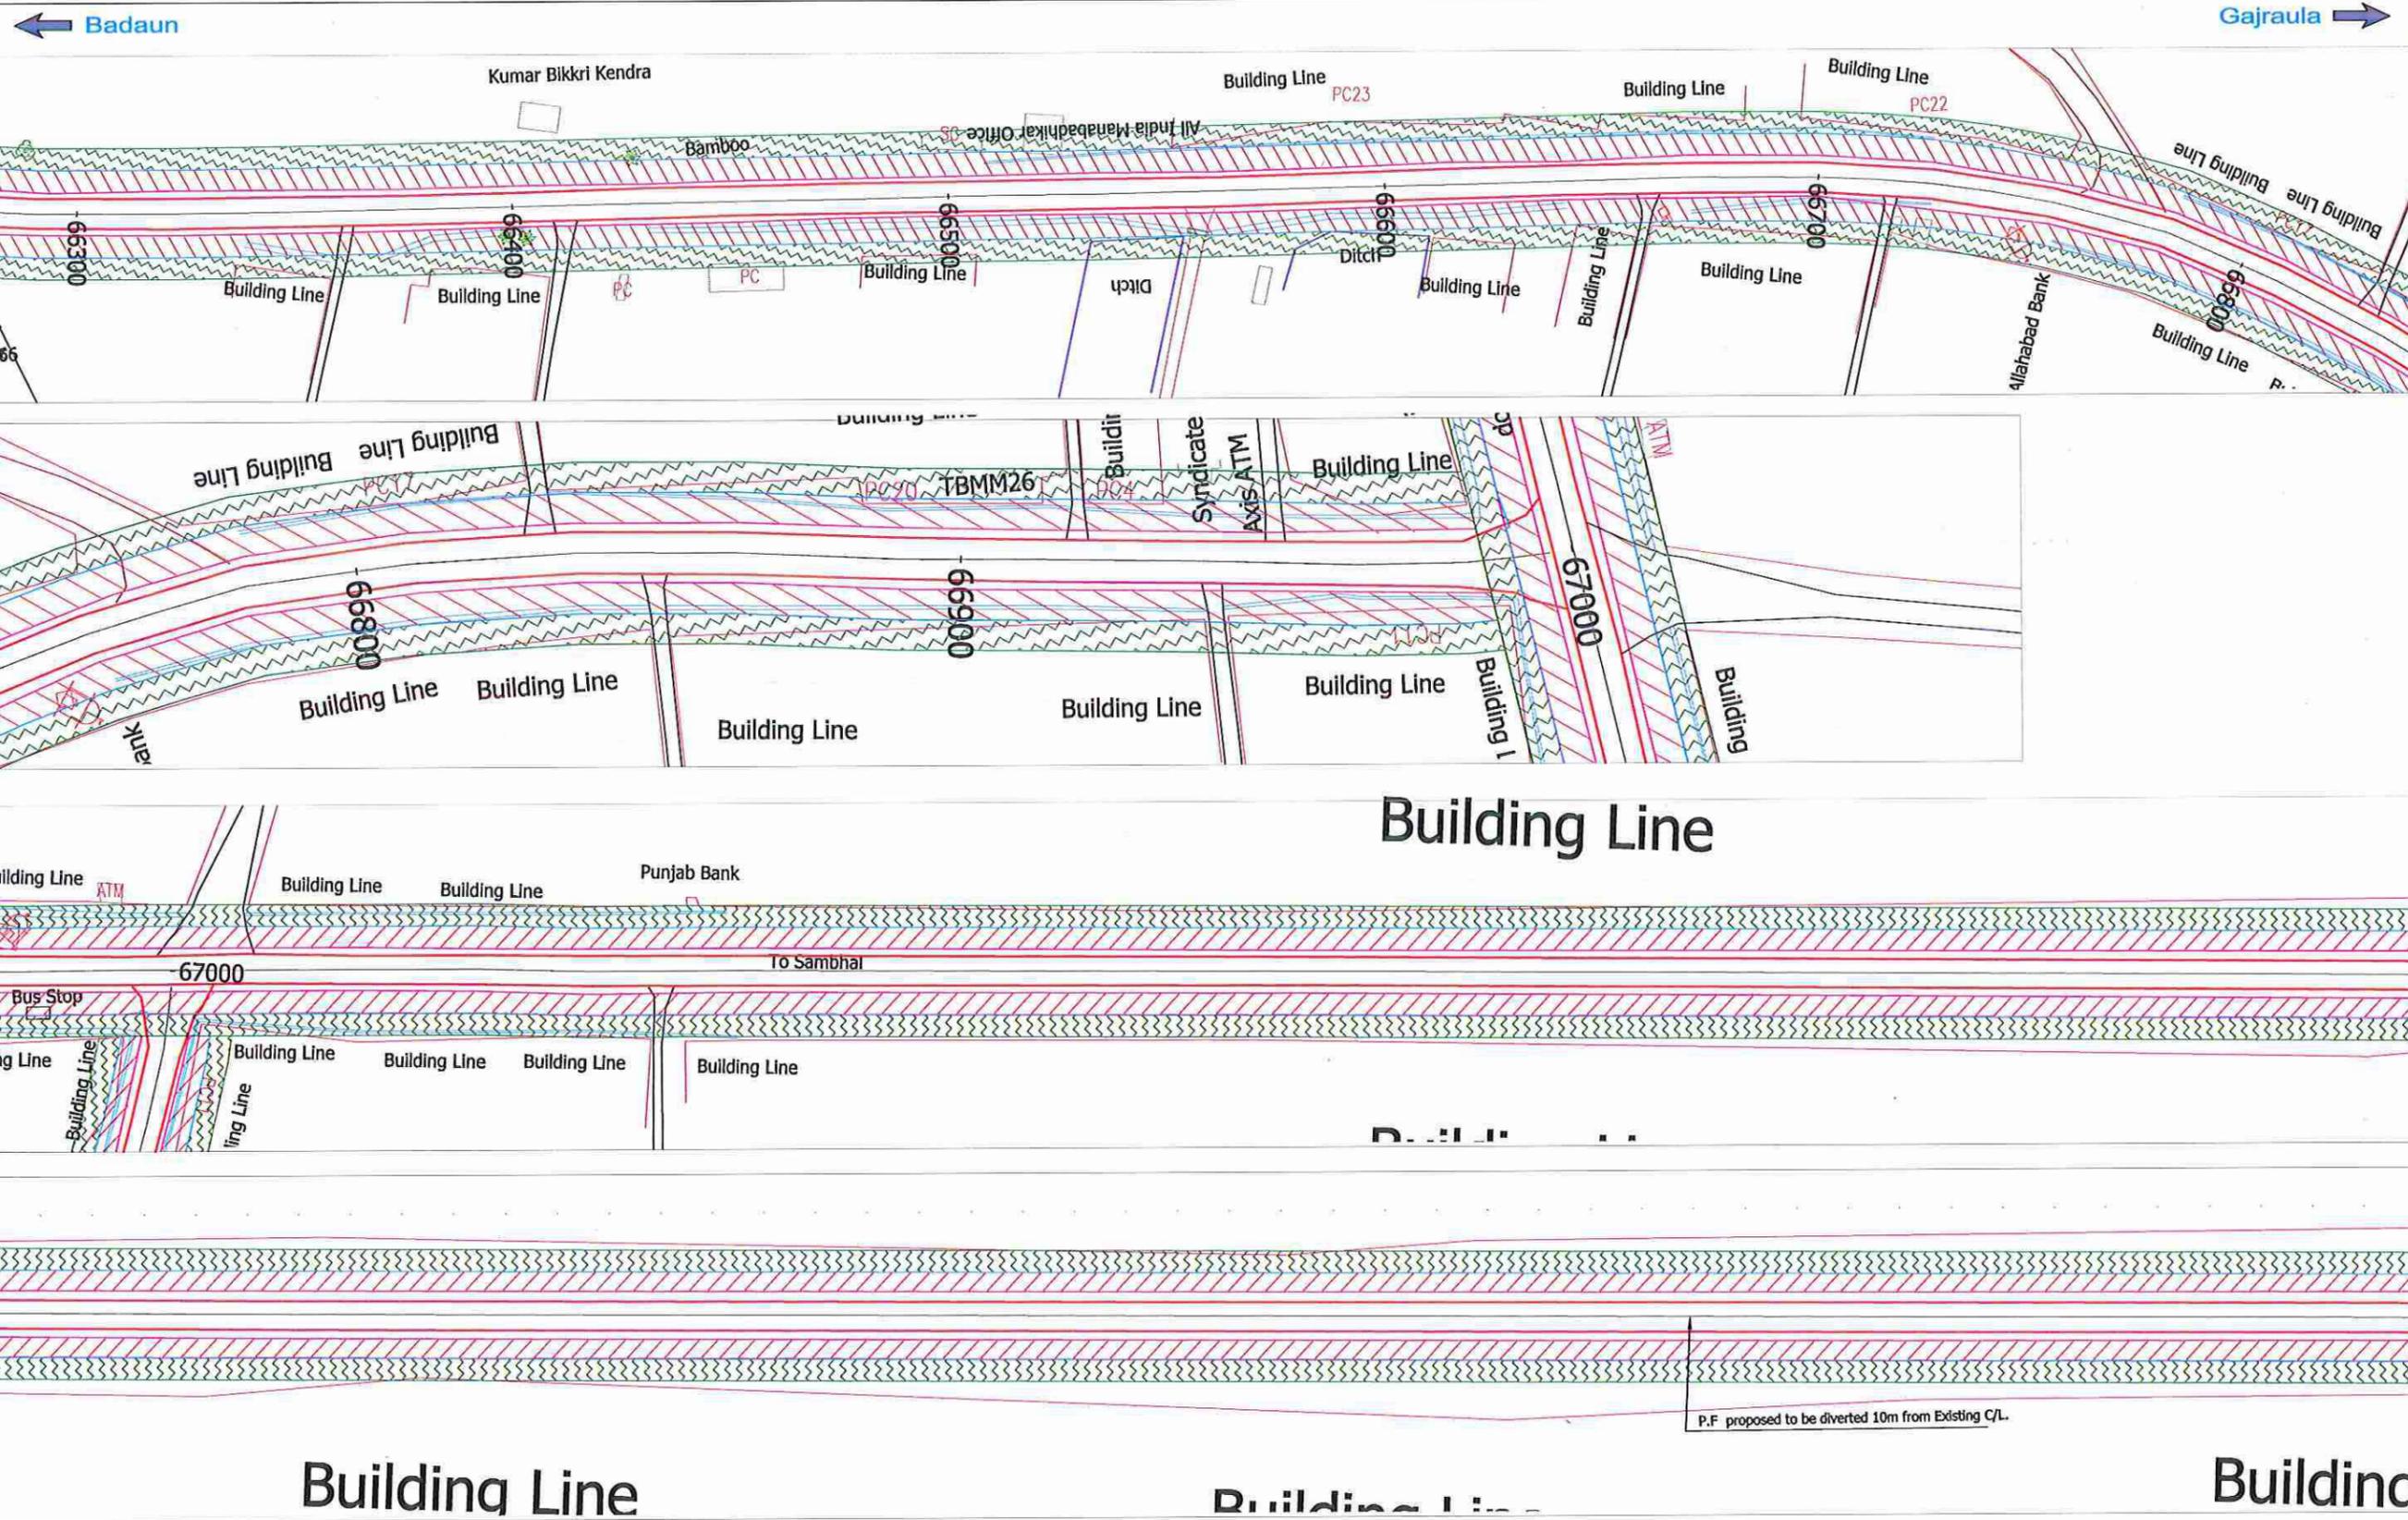

P.F proposed to be diverted 10m from Existing C/L.

Legend:-
 P.F proposed to be diverted 10m from Existing C/L. Project Road Boundary of P.F (Existing ROW) P.F Boundary to Existing ROW.

Note:-
 Road side Plantation declared as Protected Forest

CLIENT:-
 Government of Uttar Pradesh
 Public Works Department

CONSULTANT:-
 egisIndia
 consulting engineers pvt. ltd.

PROJECT:-
 Improvement and Upgradation of "Badaun-Bilsa-Bijnaour"
 [Bahjoi to Gajraula section of State Highway No.-51
 from Km 58.500 to Km 107.000 of SH-51 in Sambal
 district and from Km 107.000 to Km 137.500 of SH-51
 in Amroha (J.P.Nagar) district] of Uttar Pradesh

SCALE:-
 HOR 0 25 50
 VER 0 2.5 5.0
 1:500 @ A3 SHEET

Prepared by B.K.Reddy
 Designed by Nilesh Kumar
 Checked by Dr. S.S.Deshpak
 Approved by Rajeev Gupta
 Date Oct 2014


Revisions		
Rev.	Date	Description
RO	Oct 2014	

TITLE
 Chief Engineer
 World Bank Project (Roads)
 STRIP PLAN
 DRG. NO. :
 EGIS/DPR/EIRH1UP020/DPR/FOREST/STRIP PLAN- 06

Handwritten signatures and dates in blue ink.

← Badaun

Gajraula →

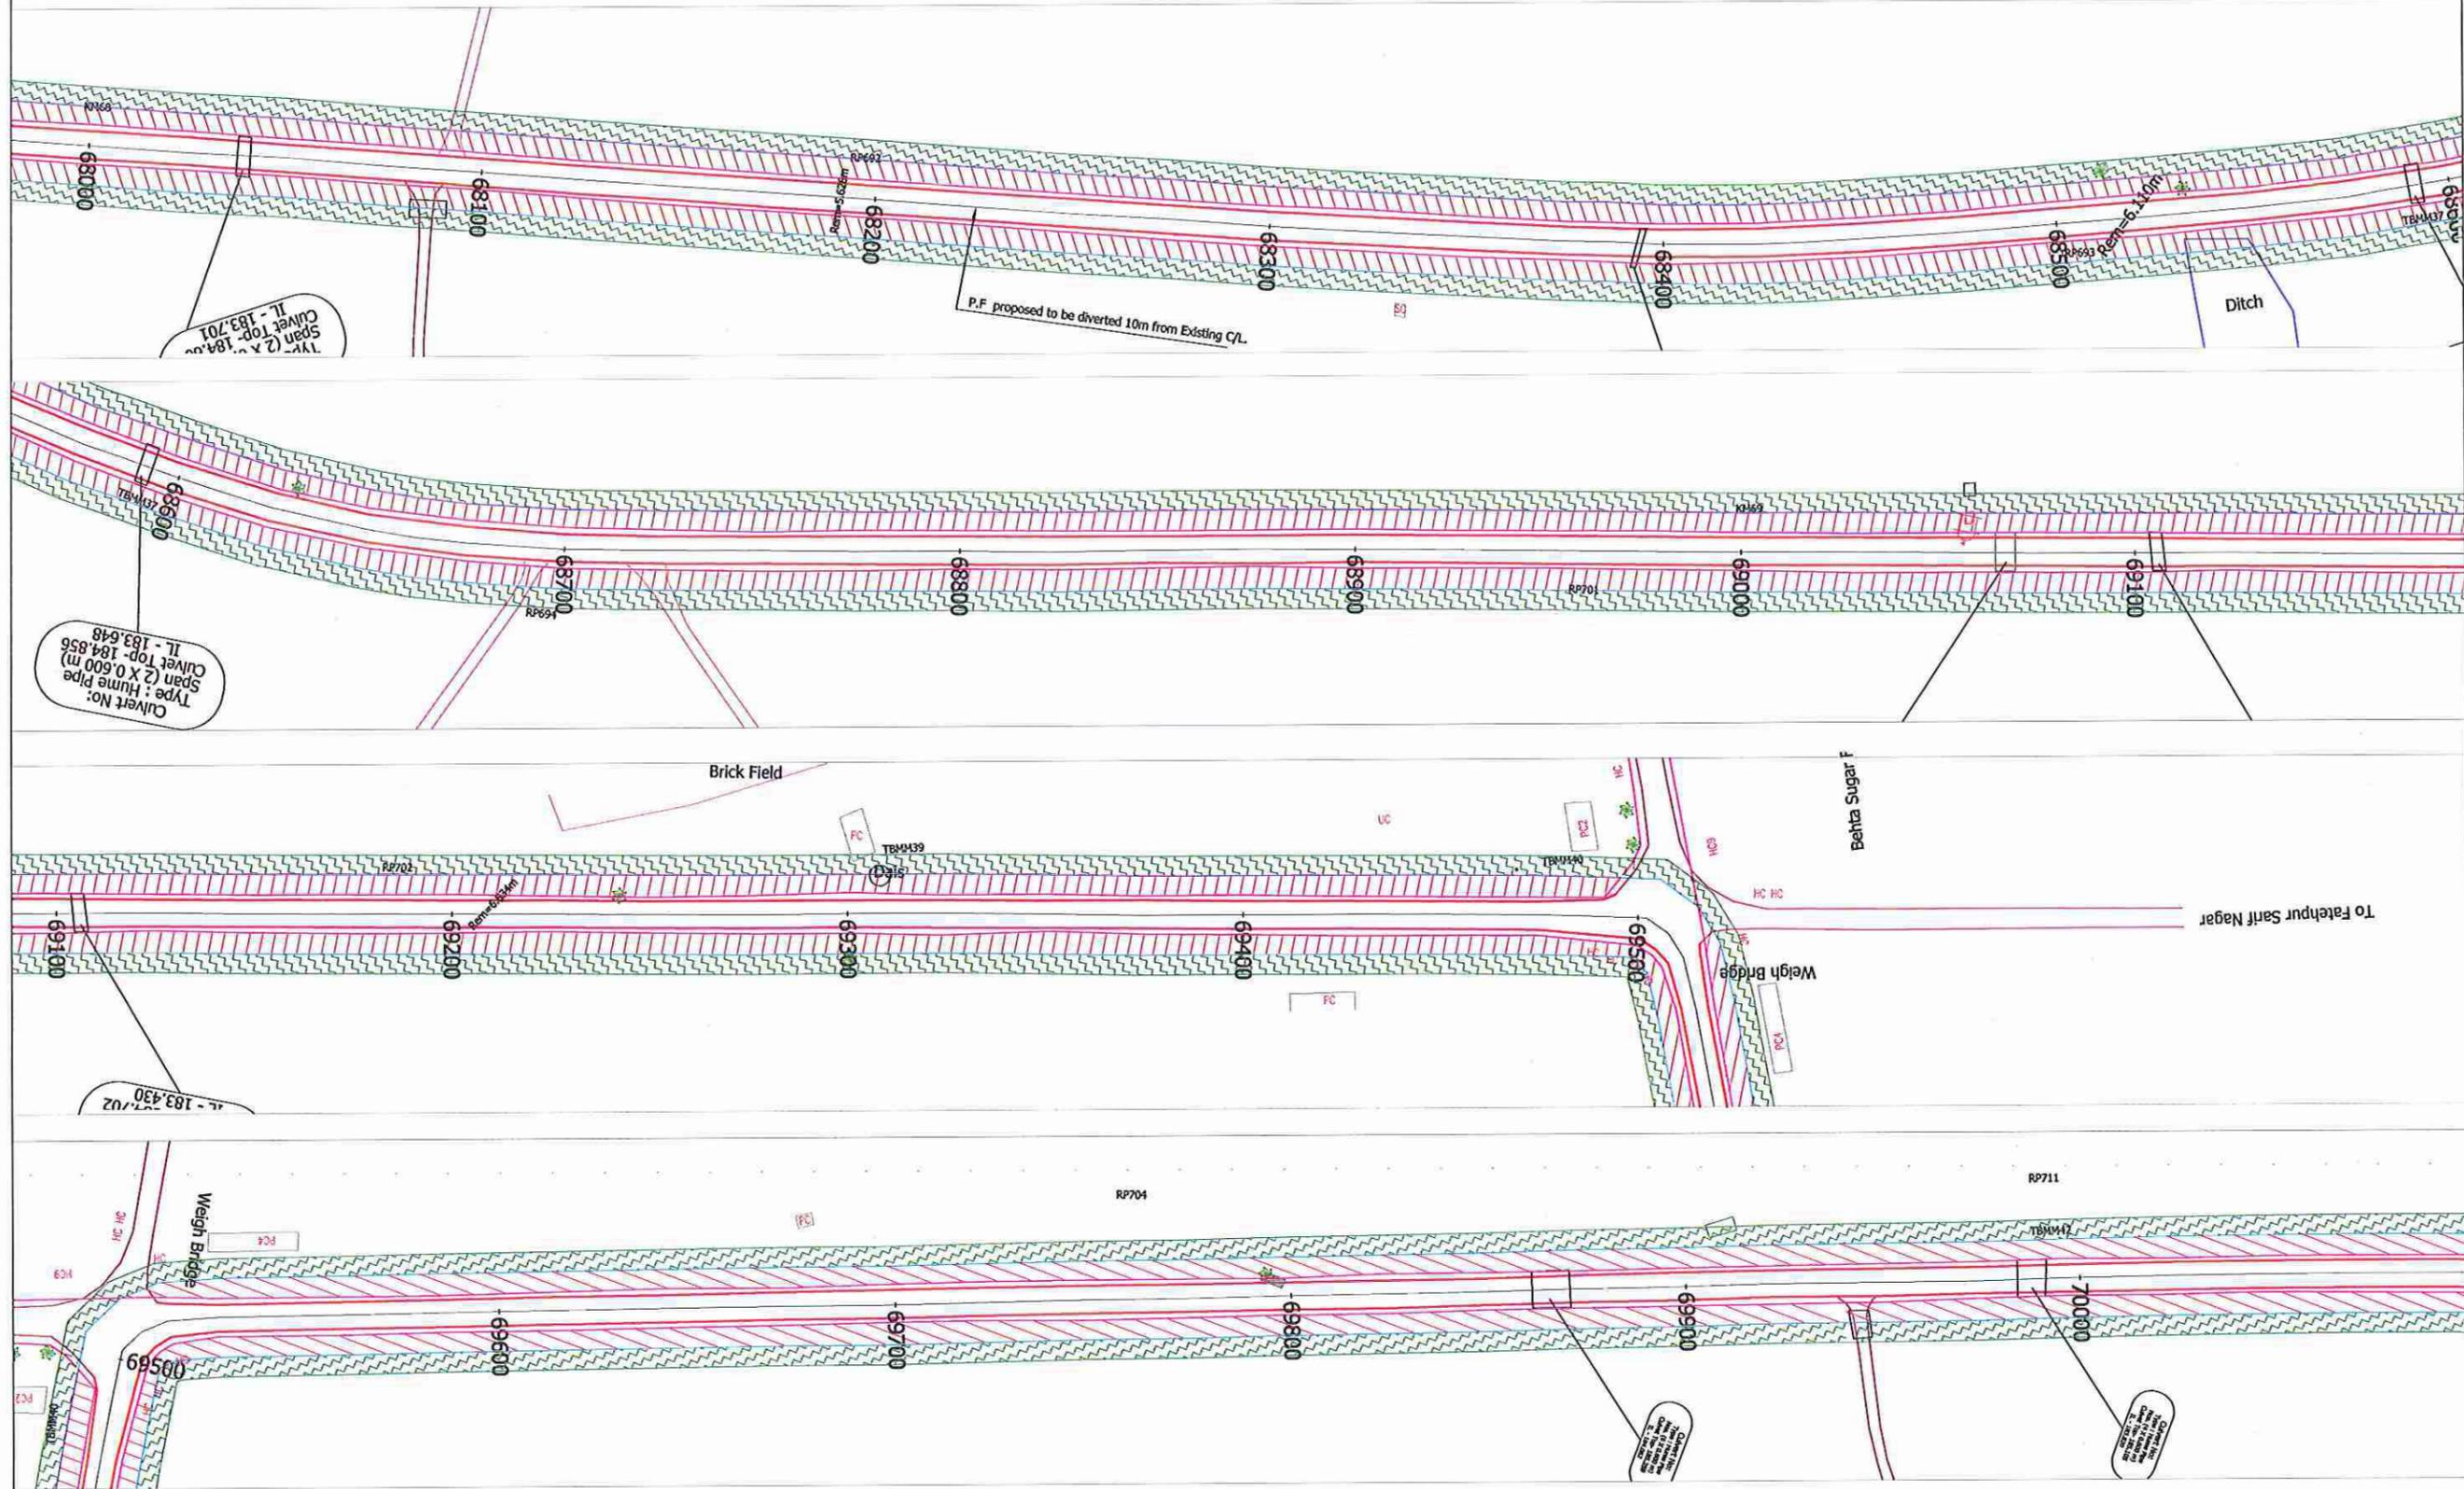

Legend:-
 P.F. proposed to be diverted 10m from Existing C/L. Project Road Boundary of P.F. (Existing ROW) P.F. Boundary to Existing ROW.

Note:-
 Road side Plantation declared as Protected Forest

CLIENT:-
 Government of Uttar Pradesh
 Public Works Department

CONSULTANT:-
 egisIndia
 consulting engineers pvt. ltd.

PROJECT:-
 Improvement and Upgradation of "Badaun-Bilsa-Bijnaour"
 [Bahjoi to Gajraula section of State Highway No.-51
 from Km 58.500 to Km 107.000 of SH-51 in Sambal
 district and from Km 107.000 to Km 137.500 of SH-51
 in Amroha (J.P.Nagar) district] of Uttar Pradesh

SCALE:-
 HOR 0 25 50
 VER 0 2.5 5.0
 1:500 @ A3 SHEET

Prepared by: B K Reddy
 Designed by: Nitesh Kumar
 Checked by: Dr. S S Deshpak
 Approved by: Rajeev Gupta
 Date: Oct 2014


Revisions	
Rev.	Date
RO	Oct 2014

(J. P. JAIN)
 Chief Engineer
 World Bank Project (Roads)
 P. W. D. Lucknow
 DRG. NO. :
 EGIS/DPR/EIRH1UP020/DPR/FOREST/STRIP PLAN- 08

STRIP PLAN

← Badaun

Gajraula →

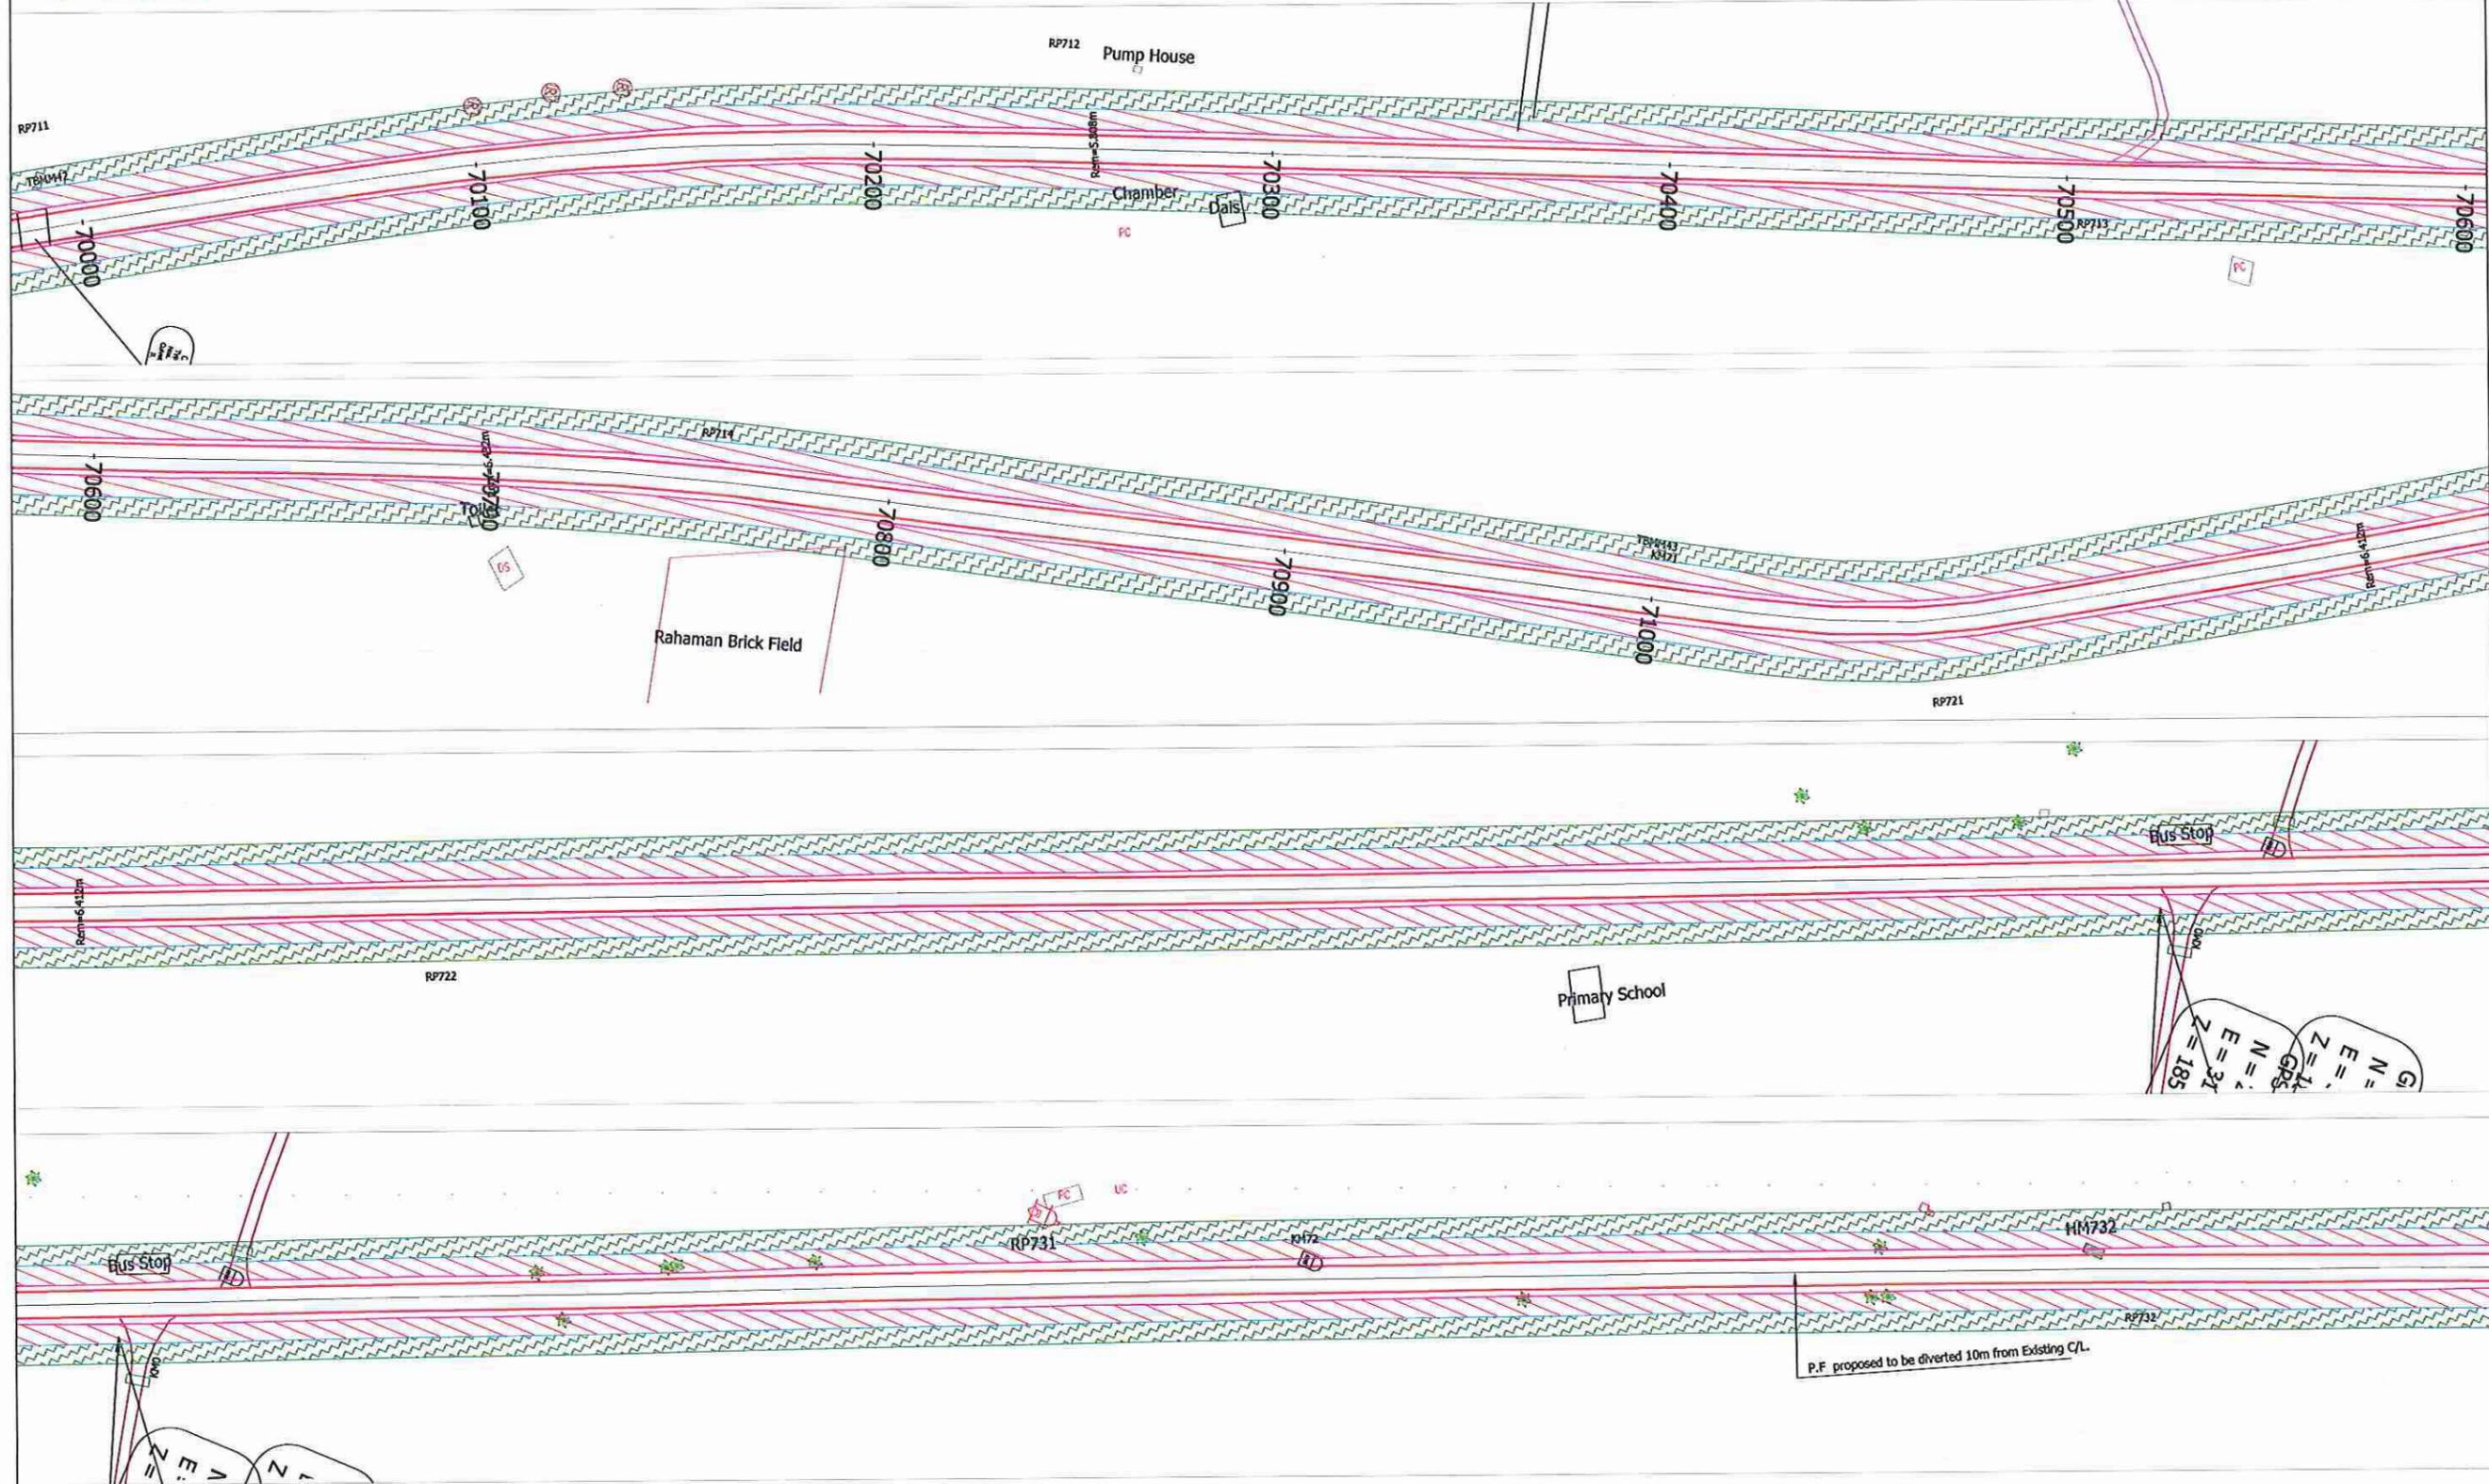

Legend:-
 P.F. proposed to be diverted 10m from Existing C/L. Project Road Boundary of P.F. (Existing ROW) P.F. Boundary to Existing ROW.


Note:-
 Road side Plantation declared as Protected Forest

CLIENT:- 	CONSULTANT:- 	PROJECT:- Improvement and Upgradation of "Badaun-Bilsa-Bijnaour" [Bahjoi to Gajraula section of State Highway No.-51 from Km 58.500 to Km 107.000 of SH-51 in Sambal district and from Km 107.000 to Km 137.500 of SH-51 in Amroha (J.P.Nagar) district] of Uttar Pradesh	SCALE:- HOR 0 25 50 VER 0 2.5 5.0 1:500 @ A3 SHEET	Prepared by B K Reddy Designed by Nilesh Kumar Checked by Dr. S S Deepak Approved by Rajeev Gupta Date Oct 2014	<table border="1"> <thead> <tr> <th colspan="3">Revisions</th> </tr> <tr> <th>Rev.</th> <th>Date</th> <th>Description</th> </tr> </thead> <tbody> <tr> <td>R0</td> <td>Oct 2014</td> <td></td> </tr> </tbody> </table>	Revisions			Rev.	Date	Description	R0	Oct 2014		TITLE: (J.P. JAIN) Chief Engineer DRG. NO. 107/2014 EGIS/DPR/EIRH1UP020/DPR/FOREST/STRIP PLAN- 09
				Revisions											
Rev.	Date	Description													
R0	Oct 2014														
Government of Uttar Pradesh Public Works Department				STRIP PLAN											

Handwritten signatures and initials in blue ink.

← Badaun

Gajraula →

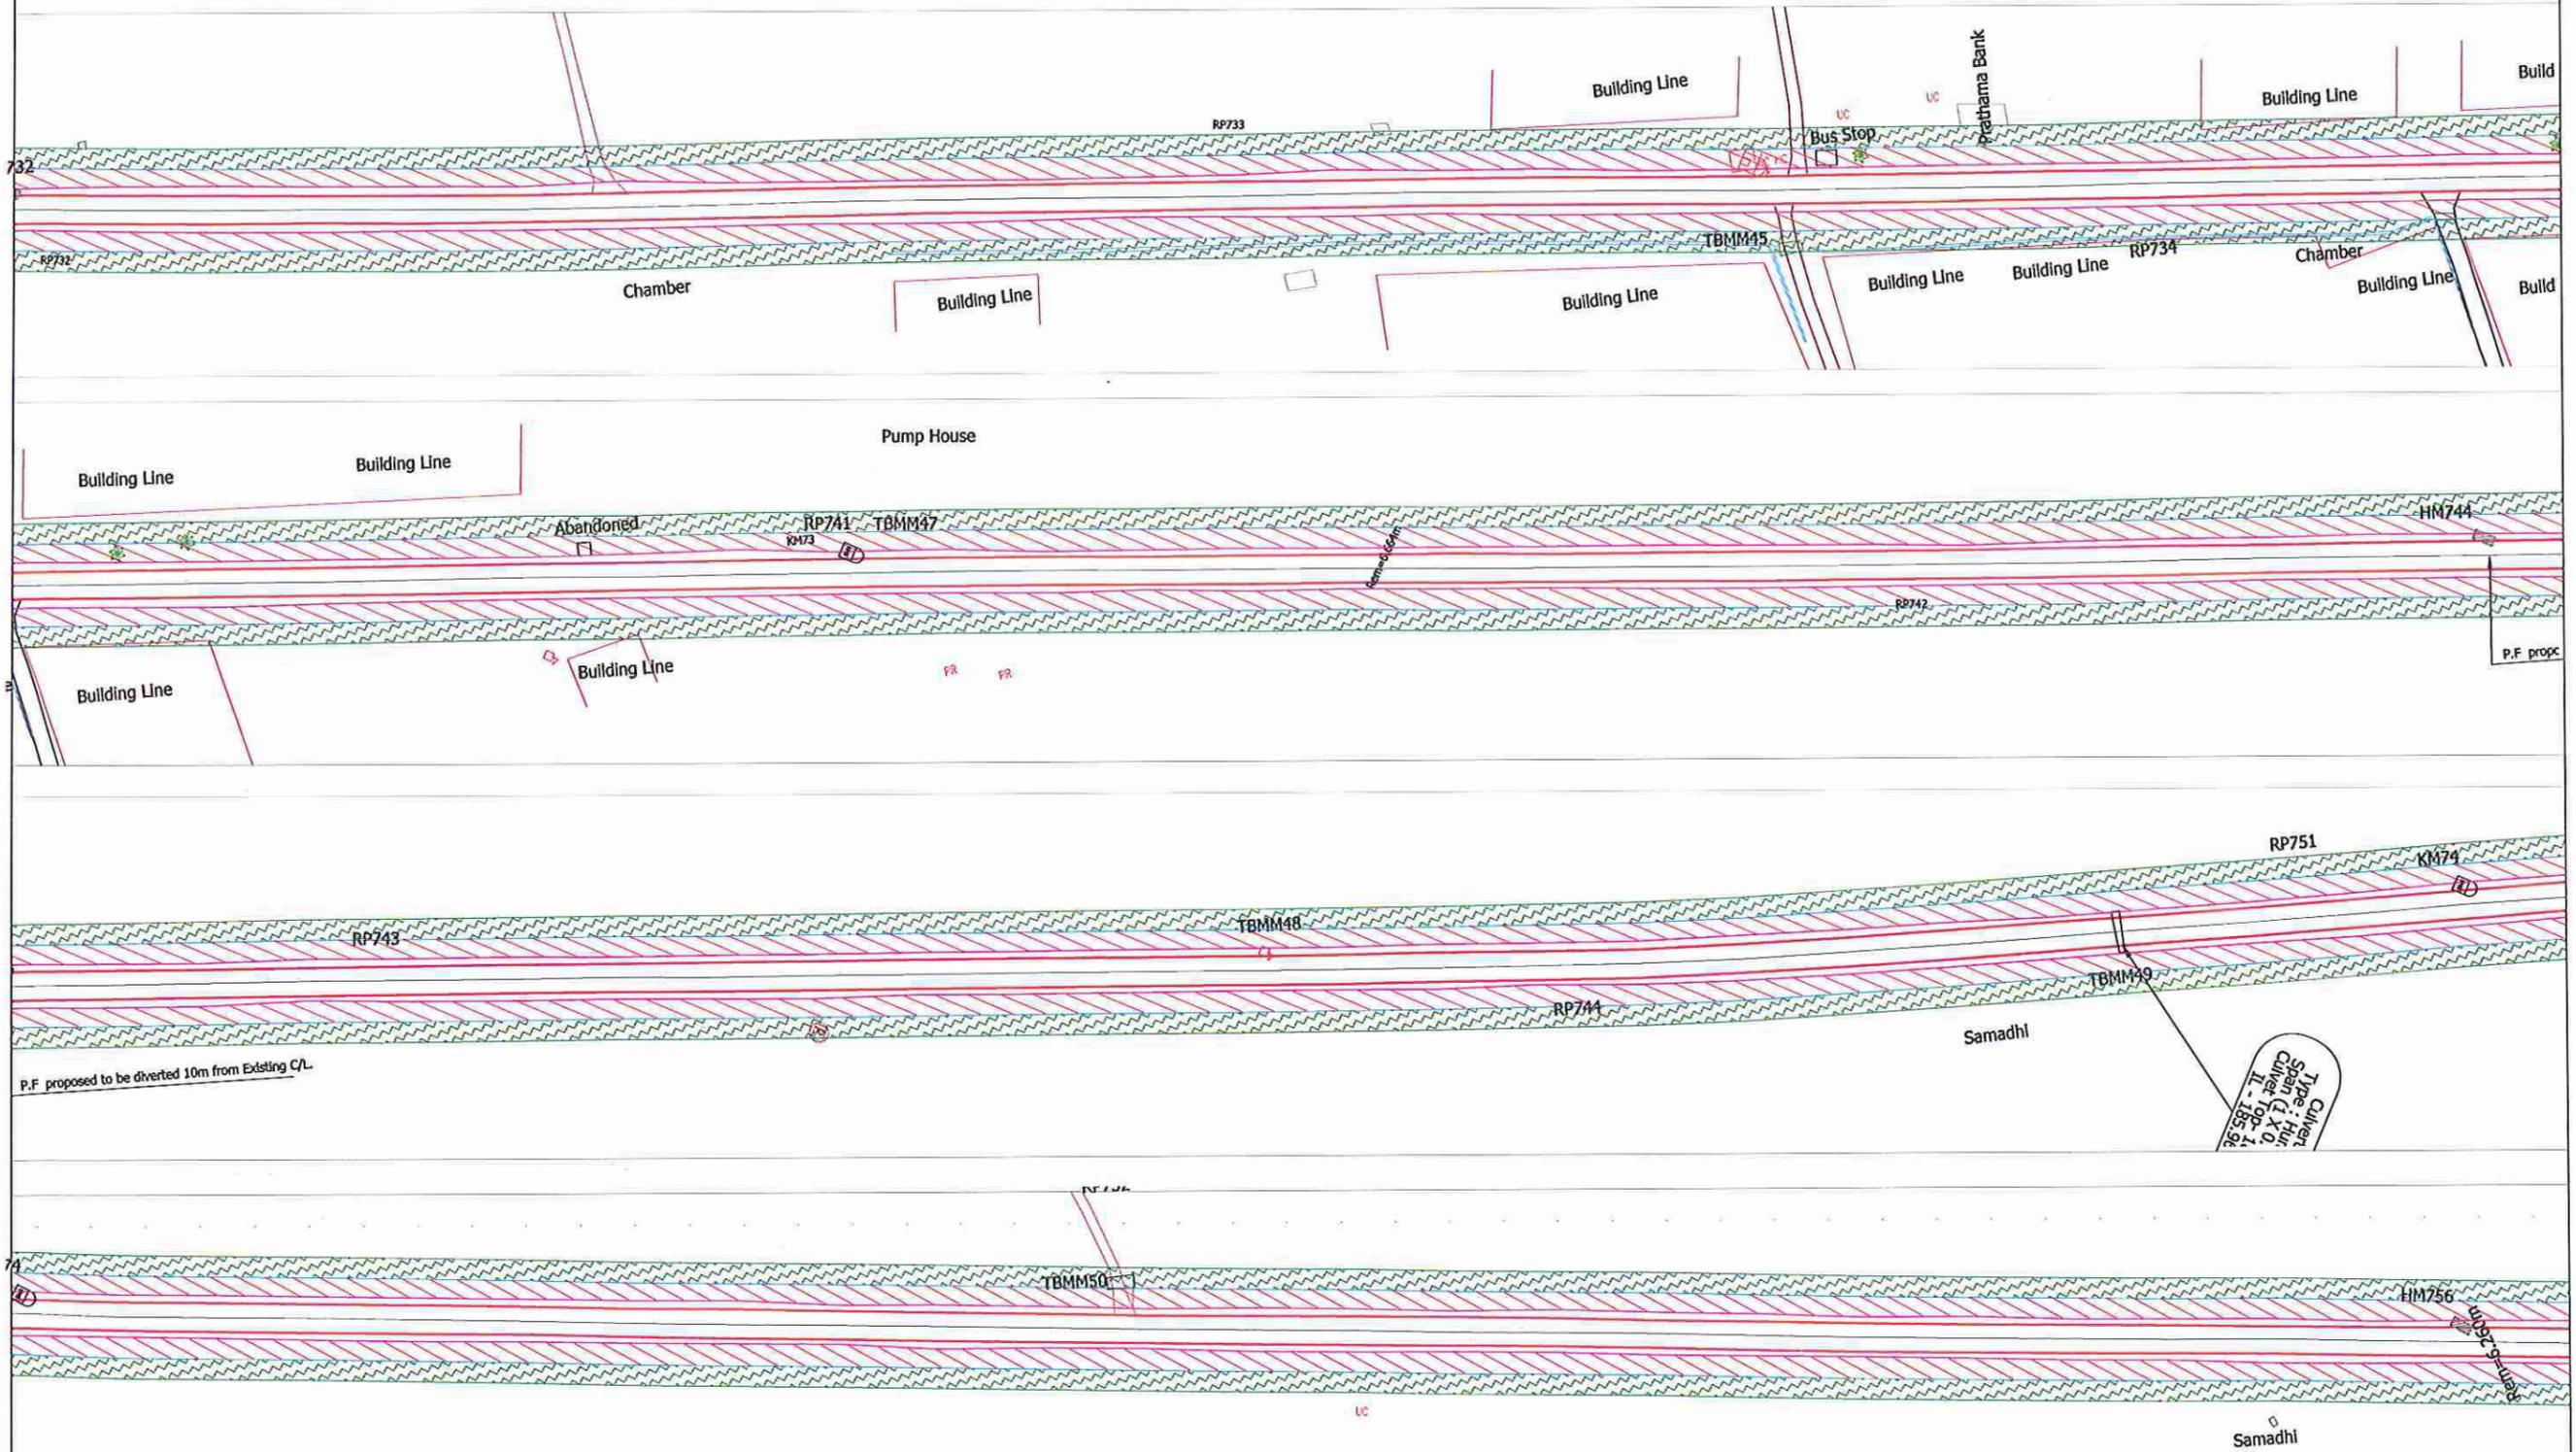

Legend:-
 P.F. proposed to be diverted 10m from Existing C/L. Project Road Boundary of P.F. (Existing ROW) P.F. Boundary to Existing ROW.

Note:- Road side Plantation declared as Protected Forest

CLIENT:-
 Government of Uttar Pradesh
 Public Works Department

CONSULTANT:-
 egisIndia
 consulting engineers pvt. ltd.

PROJECT:-
 Improvement and Upgradation of "Badaun-Bilsa-Bijnaour"
 [Bahjoi to Gajraula section of State Highway No.-51
 from Km 58.500 to Km 107.000 of SH-51 in Sambal
 district and from Km 107.000 to Km 137.500 of SH-51
 in Amroha (J.P.Nagar) district] of Uttar Pradesh

SCALE:-
 HOR 0 25 50
 VER 0 2.5 5.0
 1:500 @ A3 SHEET

Prepared by: B K Reddy
 Designed by: Nilesh Kumar
 Checked by: Dr. S S Deepak
 Approved by: Rajeev Gupta
 Date: Oct 2014


Revisions		
Rev.	Date	Description
R0	Oct 2014	

(J. P. JAIN)
 Chief Engineer
 World Bank Project (Roads)
 Lucknow
 TITLE: STRIP PLAN
 DRS. NO.:
 EGIS/DPR/EIRH1UP020/DPR/FOREST/STRIP PLAN- 10

Handwritten signatures and notes in blue ink.

← Badaun

Gajraula →

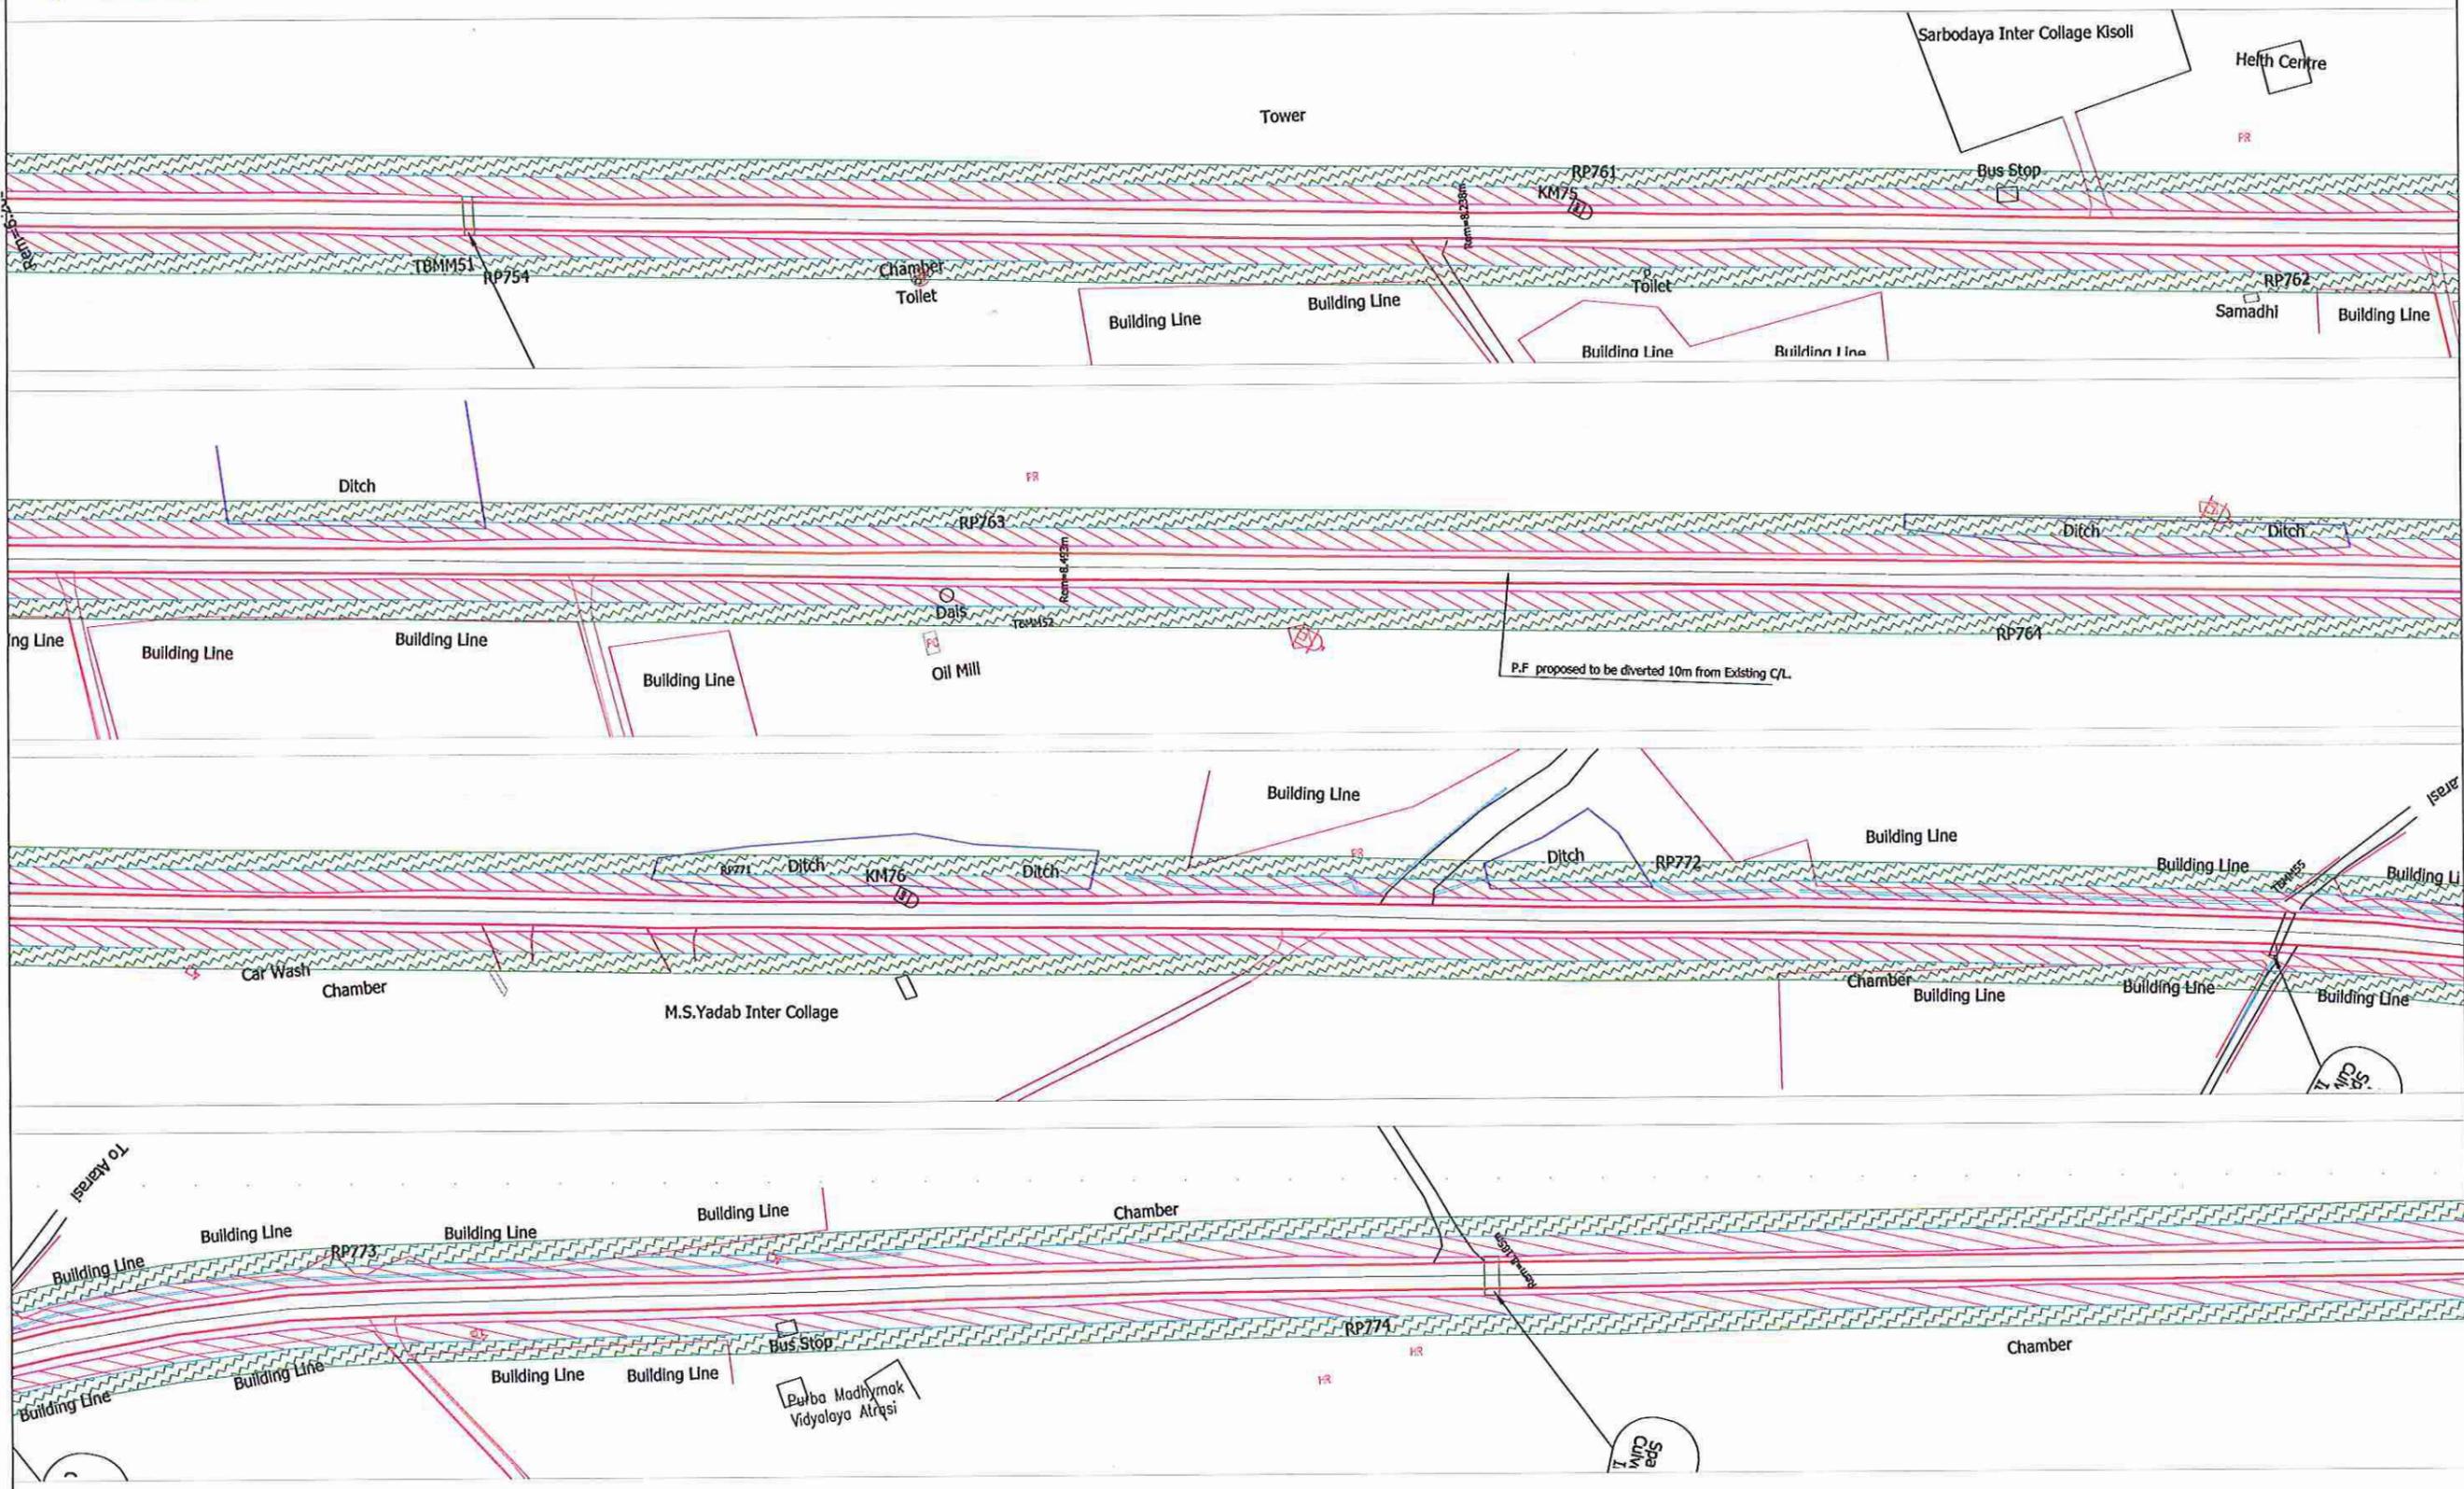

Legend:-

- P.F. proposed to be diverted 10m from Existing C/L.
- Project Road
- Boundary of P.F. (Existing ROW)
- P.F. Boundary to Existing ROW.

Note:- Road side Plantation declared as Protected Forest

CLIENT:-
 Government of Uttar Pradesh
 Public Works Department

CONSULTANT:-
 egisIndia
 consulting engineers pvt. ltd.

PROJECT:-
 Improvement and Upgradation of "Badaun-Bilsa-Bijnaour"
 [Bahjoi to Gajraula section of State Highway No.-51
 from Km 58.500 to Km 107.000 of SH-51 in Sambal
 district and from Km 107.000 to Km 137.500 of SH-51
 in Amroha (J.P.Nagar) district] of Uttar Pradesh

SCALE:-

 1:500 @ A3 SHEET

Prepared by: B.K. Reddy
 Designed by: Nishu Kumar
 Checked by: Dr. S.S. Deepak
 Approved by: Rajeev Gupta
 Date: Oct 2014

Revisions		
Rev.	Date	Description

(J. P. JAIN)
 Chief Engineer
 World Bank Project (Roads)
 P. W. D. Lucknow

DRG. NO. :
 EGIS/DPR/EIRH1UP020/DPR/FOREST/STRIP PLAN- 11

STRIP PLAN

Handwritten signatures and initials



CLIENT:-
 Government of Uttar Pradesh
 Public Works Department

CONSULTANT:-
 egisIndia
 consulting engineers pvt. ltd.

PROJECT:-
 Improvement and Upgradation of "Badaun-Bilsa-Bijnaour"
 [Bahjoi to Gajruala section of State Highway No.-51
 from Km 58.500 to Km 107.000 of SH-51 in Sambal
 district and from Km 107.000 to Km 137.500 of SH-51
 in Amroha (J.P.Nagar) district] of Uttar Pradesh

SCALE:-
 HOR 0 25 50
 VER 0 2.5 5.0
 1:500 @ A3 SHEET

Prepared by B.K.Reddy
 Designed by Nitesh Kumar
 Checked by Dr. S.S.Despak
 Approved by Rajeev Gupta
 Date Oct 2014

Revisions		
Rev.	Date	Description
RO	Oct 2014	

TITLE
(J. P. JAIN)
 Chief Engineer
 World Bank Project (Roads) STRIP PLAN
 P. W. D. Lucknow
 DRG. NO. :
 EGIS/DPR/EIRH1UP020/DPR/FOREST/STRIP PLAN- 12

Handwritten signatures and initials in blue ink.

Gajraula →

← Badaun



Legend:-
 P.F. proposed to be diverted 10m from Existing CL. Project Road Boundary of P.F. (Existing ROW) P.F. Boundary to Existing ROW.

Note:- Road side Plantation declared as Protected Forest

CLIENT:-
 Government of Uttar Pradesh
 Public Works Department

CONSULTANT:-
 eegisIndia
 consulting engineers pvt. ltd.

PROJECT:-
 Improvement and Upgradation of "Badaun-Bilsi-Bijnaour"
 [Bahjoi to Gajraula section of State Highway No.-51
 from Km 58.500 to Km 107.000 of SH-51 in Sambal
 district and from Km 107.000 to Km 137.500 of SH-51
 in Amroha (J.P.Nagar) district] of Uttar Pradesh


SCALE:-
 HOR 0 25 50
 VER 0 2.5 5.0
 1:500 @ A3 SHEET

Prepared by B K Reddy
 Designed by Nilesh Kumar
 Checked by Dr. S S Deshpik
 Approved by Rajeev Gupta
 Date Oct 2014

Revisions		
Rev.	Date	Description
R0	Oct 2014	

(J. P. JAIN)
 Chief Engineer
 World Bank Project (Roads)
 P. W. D. Lucknow
 DRG. NO. :
 EGIS/DPR/EIRH1UP020/DPR/FOREST/STRIP PLAN- 13

Handwritten signatures and initials in blue ink.

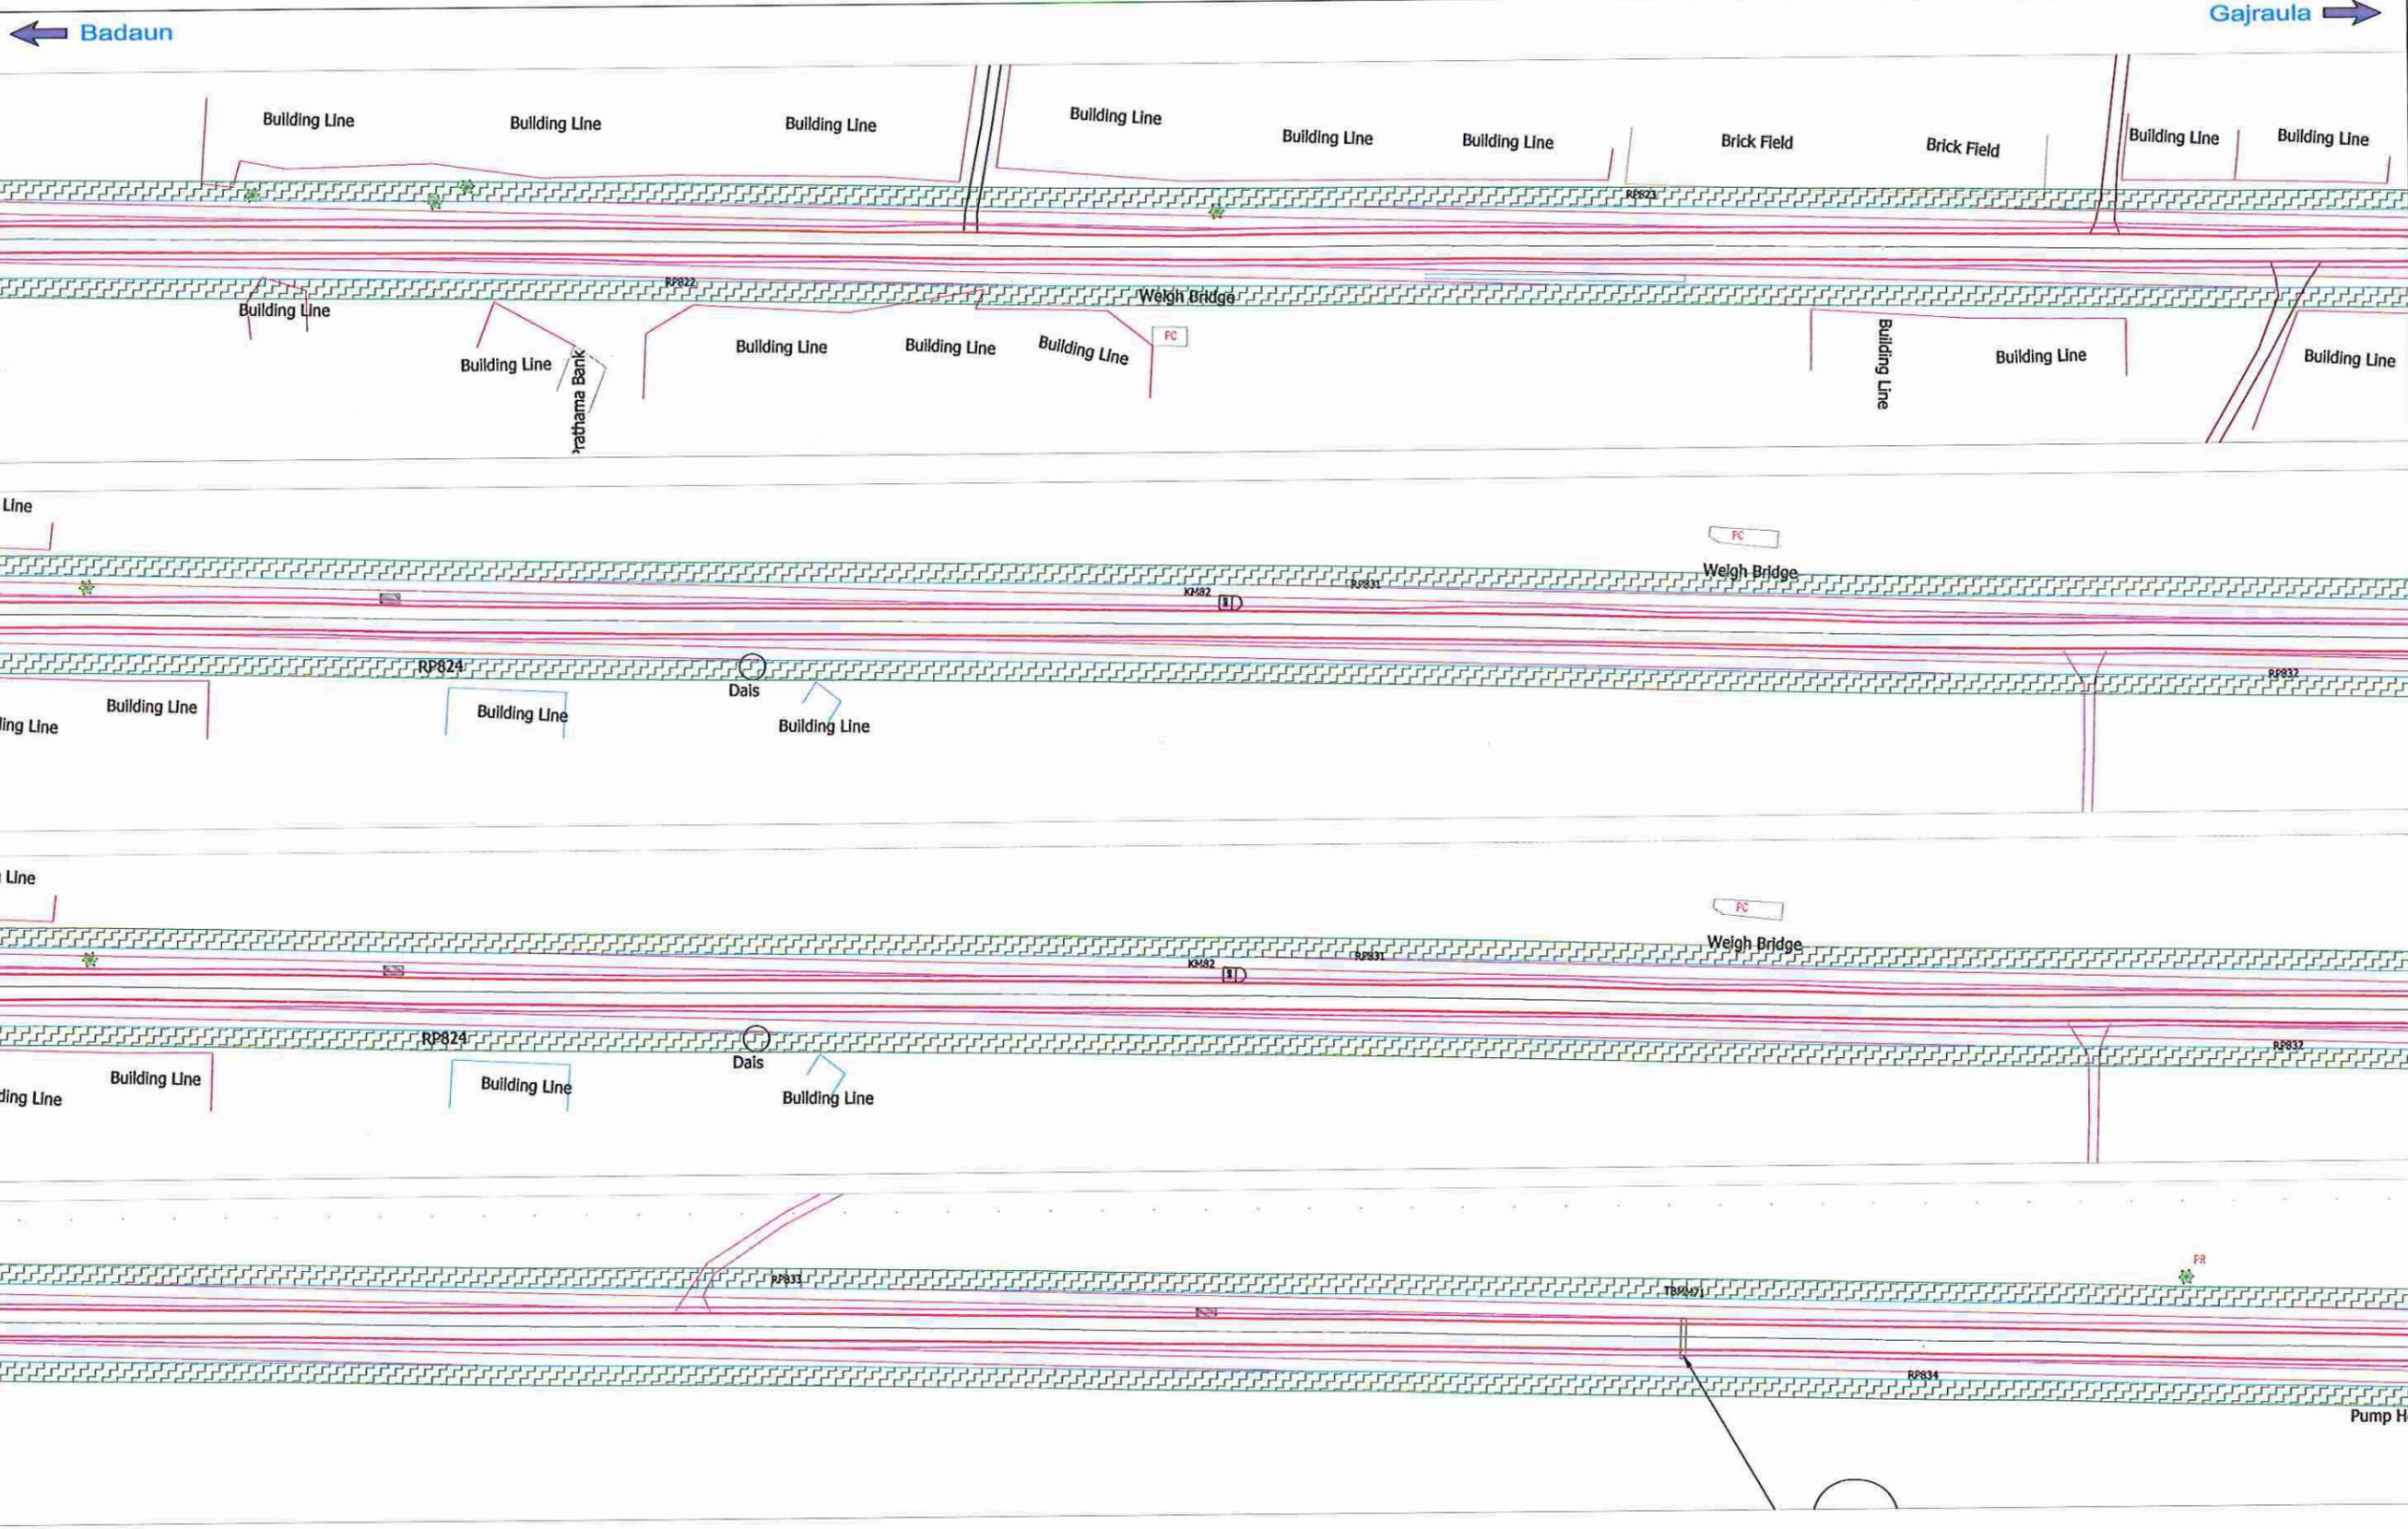

Legend:-
 P.F proposed to be diverted 10m from Existing C/L. Project Road Boundary of P.F (Existing ROW) P.F Boundary to Existing ROW.

Note:- Road side Plantation declared as Protected Forest

CLIENT:-
 Government of Uttar Pradesh
 Public Works Department

CONSULTANT:-
 egisIndia
 consulting engineers pvt. ltd.

PROJECT:-
 Improvement and Upgradation of "Badaun-Bilsa-Bijnaour"
 [Bahjoi to Gajraula section of State Highway No.-51
 from Km 58.500 to Km 107.000 of SH-51 in Sambal
 district and from Km 107.000 to Km 137.500 of SH-51
 in Amroha (J.P.Nagar) district] of Uttar Pradesh

SCALE:-

 1:500 @ A3 SHEET

Prepared by B.K.Reddy
 Designed by Nilesh Kumar
 Checked by Dr. S.S.Deepak
 Approved by Rajeev Gupta
 Date Oct 2014

Revisions	
Rev.	Date
R0	Oct 2014


DRG. NO. :
 EGIS/DPR/EIRH1UP020/DPR/FOREST/STRIP PLAN- 14

(J. P. JAIN)
 C.M.T. Engineer
 World Bank Project (Roads)
 P. W. D. Lucknow

Handwritten signatures and initials in blue ink.

Gajraula →

← Badaun

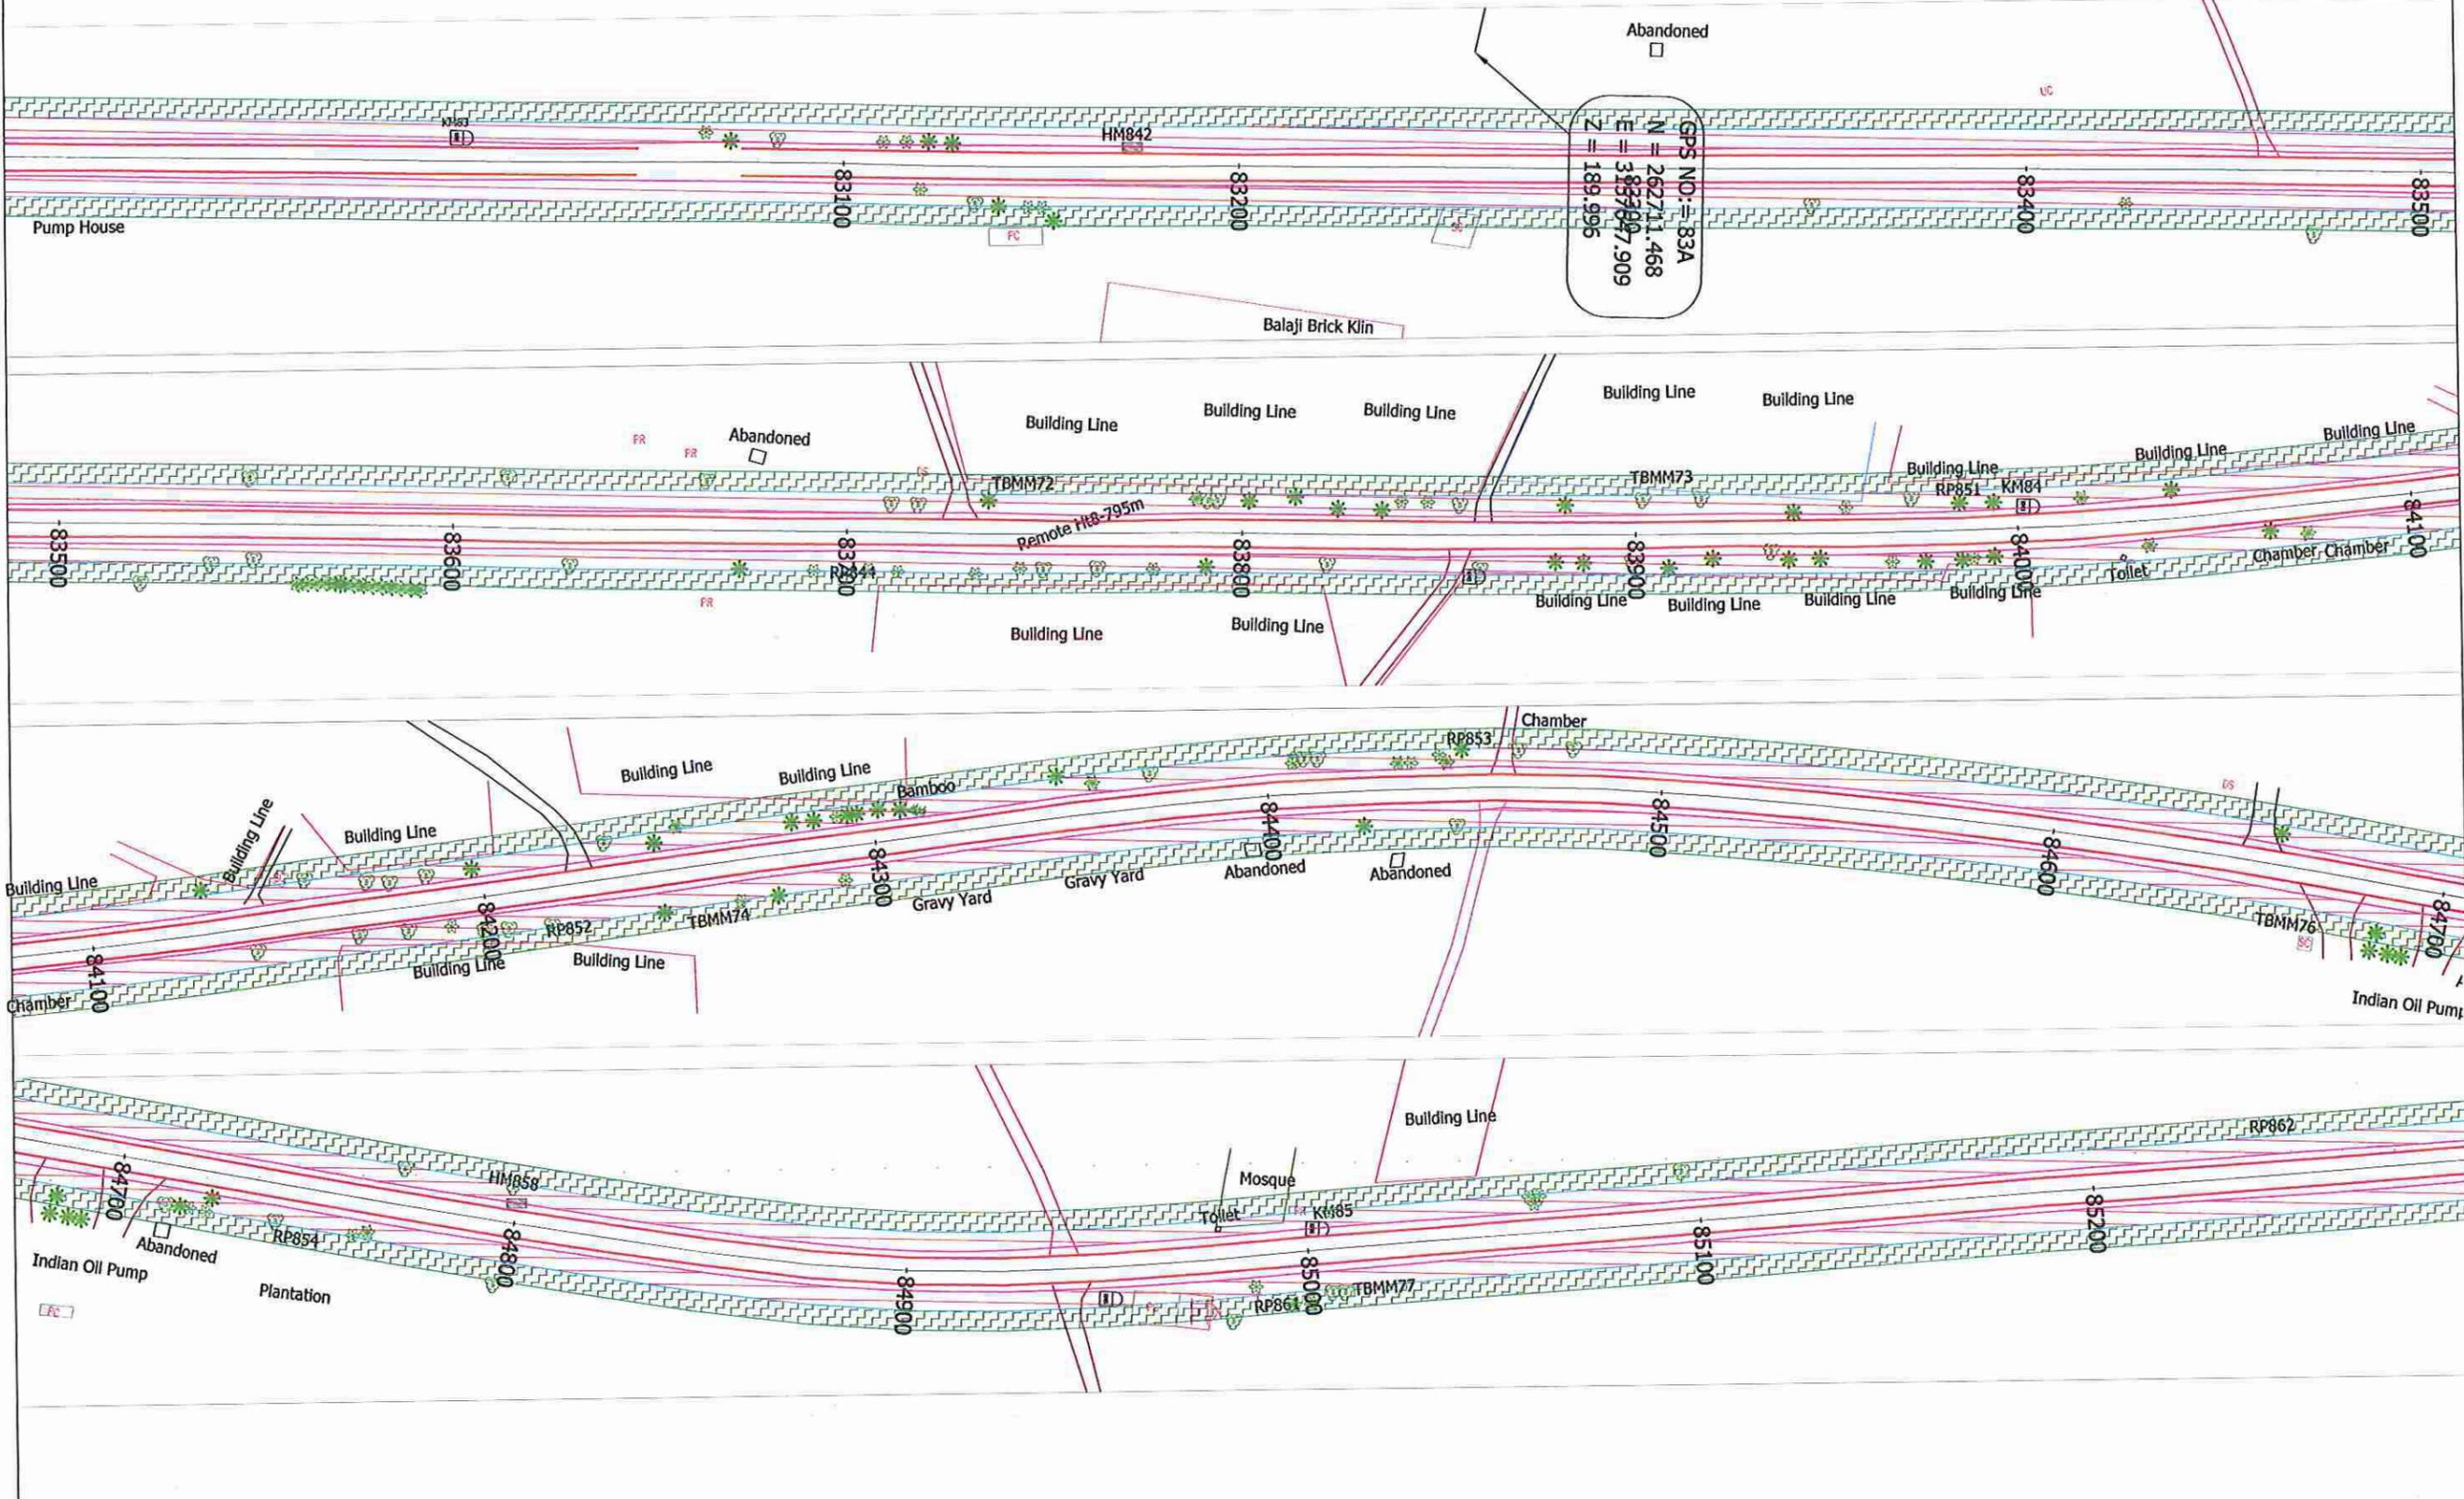

GPS NO: = 83A
 N = 262711.468
 E = 383707.909
 Z = 189.995

Legend:-
 P.F. proposed to be diverted 10m from Existing C/L. Project Road Boundary of P.F. (Existing ROW) P.F. Boundary to Existing ROW.

Note:- Road side Plantation declared as Protected Forest

CLIENT:-
 Government of Uttar Pradesh
 Public Works Department

CONSULTANT:-
 egisIndia
 consulting engineers pvt. ltd.

PROJECT:-
 Improvement and Upgradation of "Badaun-Bilsi-Bijnaour"
 [Bahjoi to Gajraula section of State Highway No.-51
 from Km 58.500 to Km 107.000 of SH-51 in Sambal
 district and from Km 107.000 to Km 137.500 of SH-51
 in Amroha (J.P.Nagar) district] of Uttar Pradesh





SCALE:-
 HOR 0 25 50
 VER 0 2.5 5.0
 1:500 @ A3 SHEET

Prepared by B K Reddy
 Designed by Nilesh Kumar
 Checked by Dr. S S Deepak
 Approved by Rajeev Gupta
 Date Oct 2014

Revisions		
Rev.	Date	Description
R0	Oct 2014	

(J. P. JAIN)
 Chief Engineer
 World Bank Project (Roads)
 P. W. D. Lucknow
 DRG. NO.:
 EG18/DPR/BIRH1UP020/DPR/FOREST/STRIP PLAN- 15

Handwritten signatures and initials in blue ink.

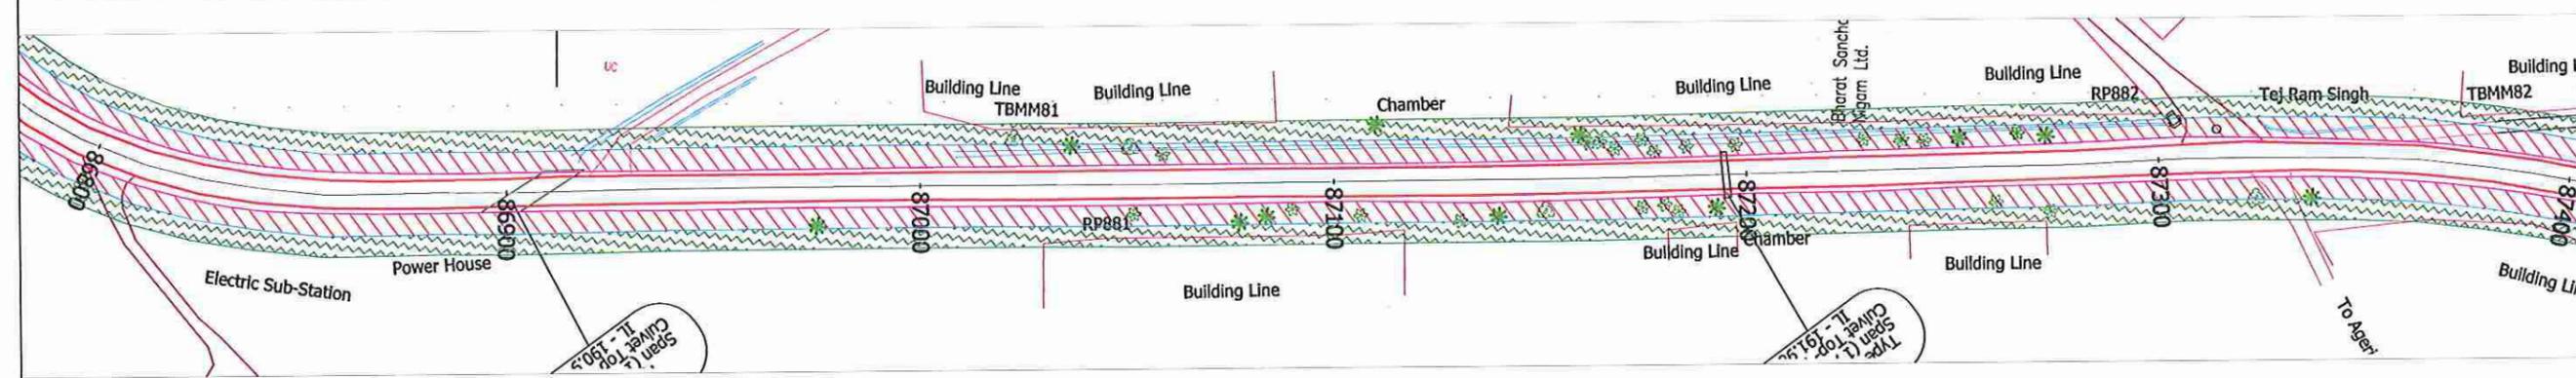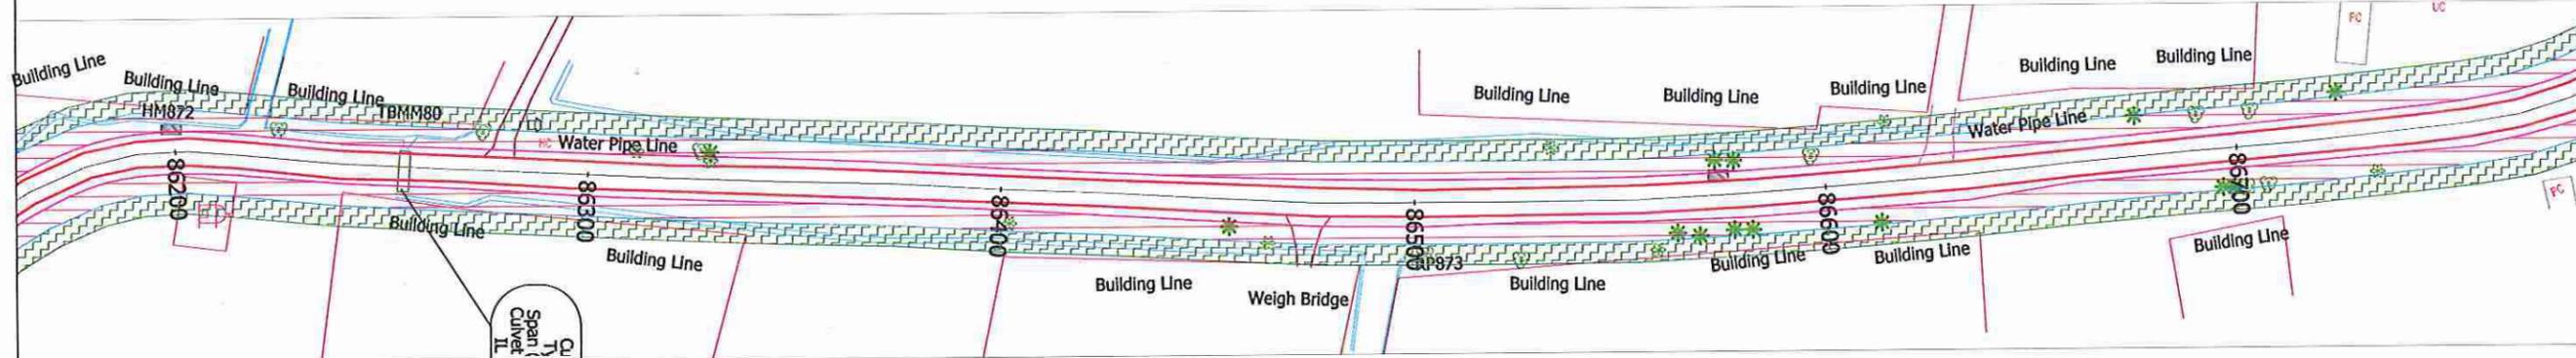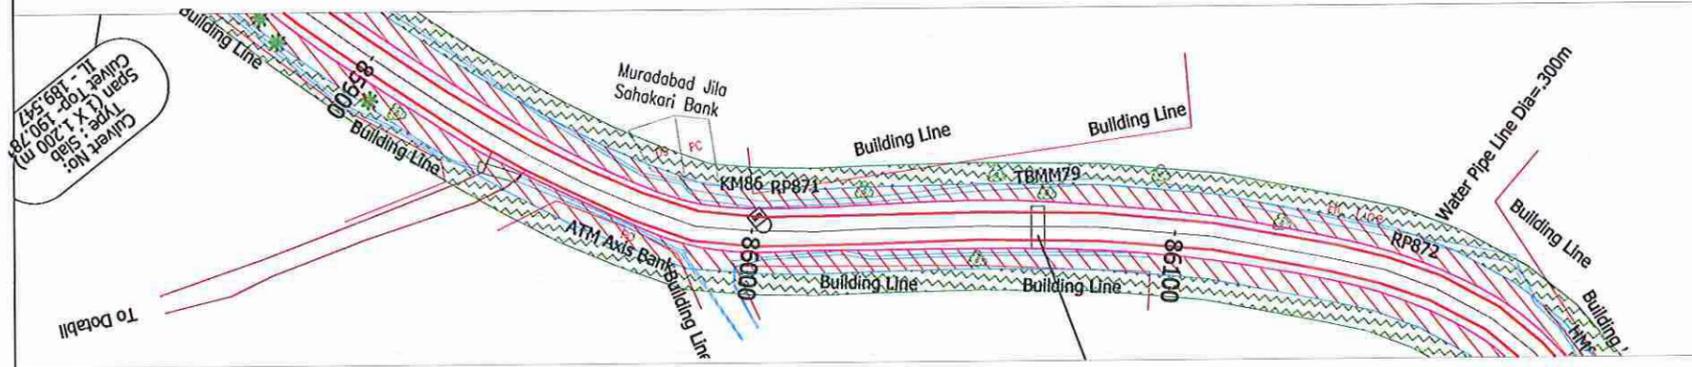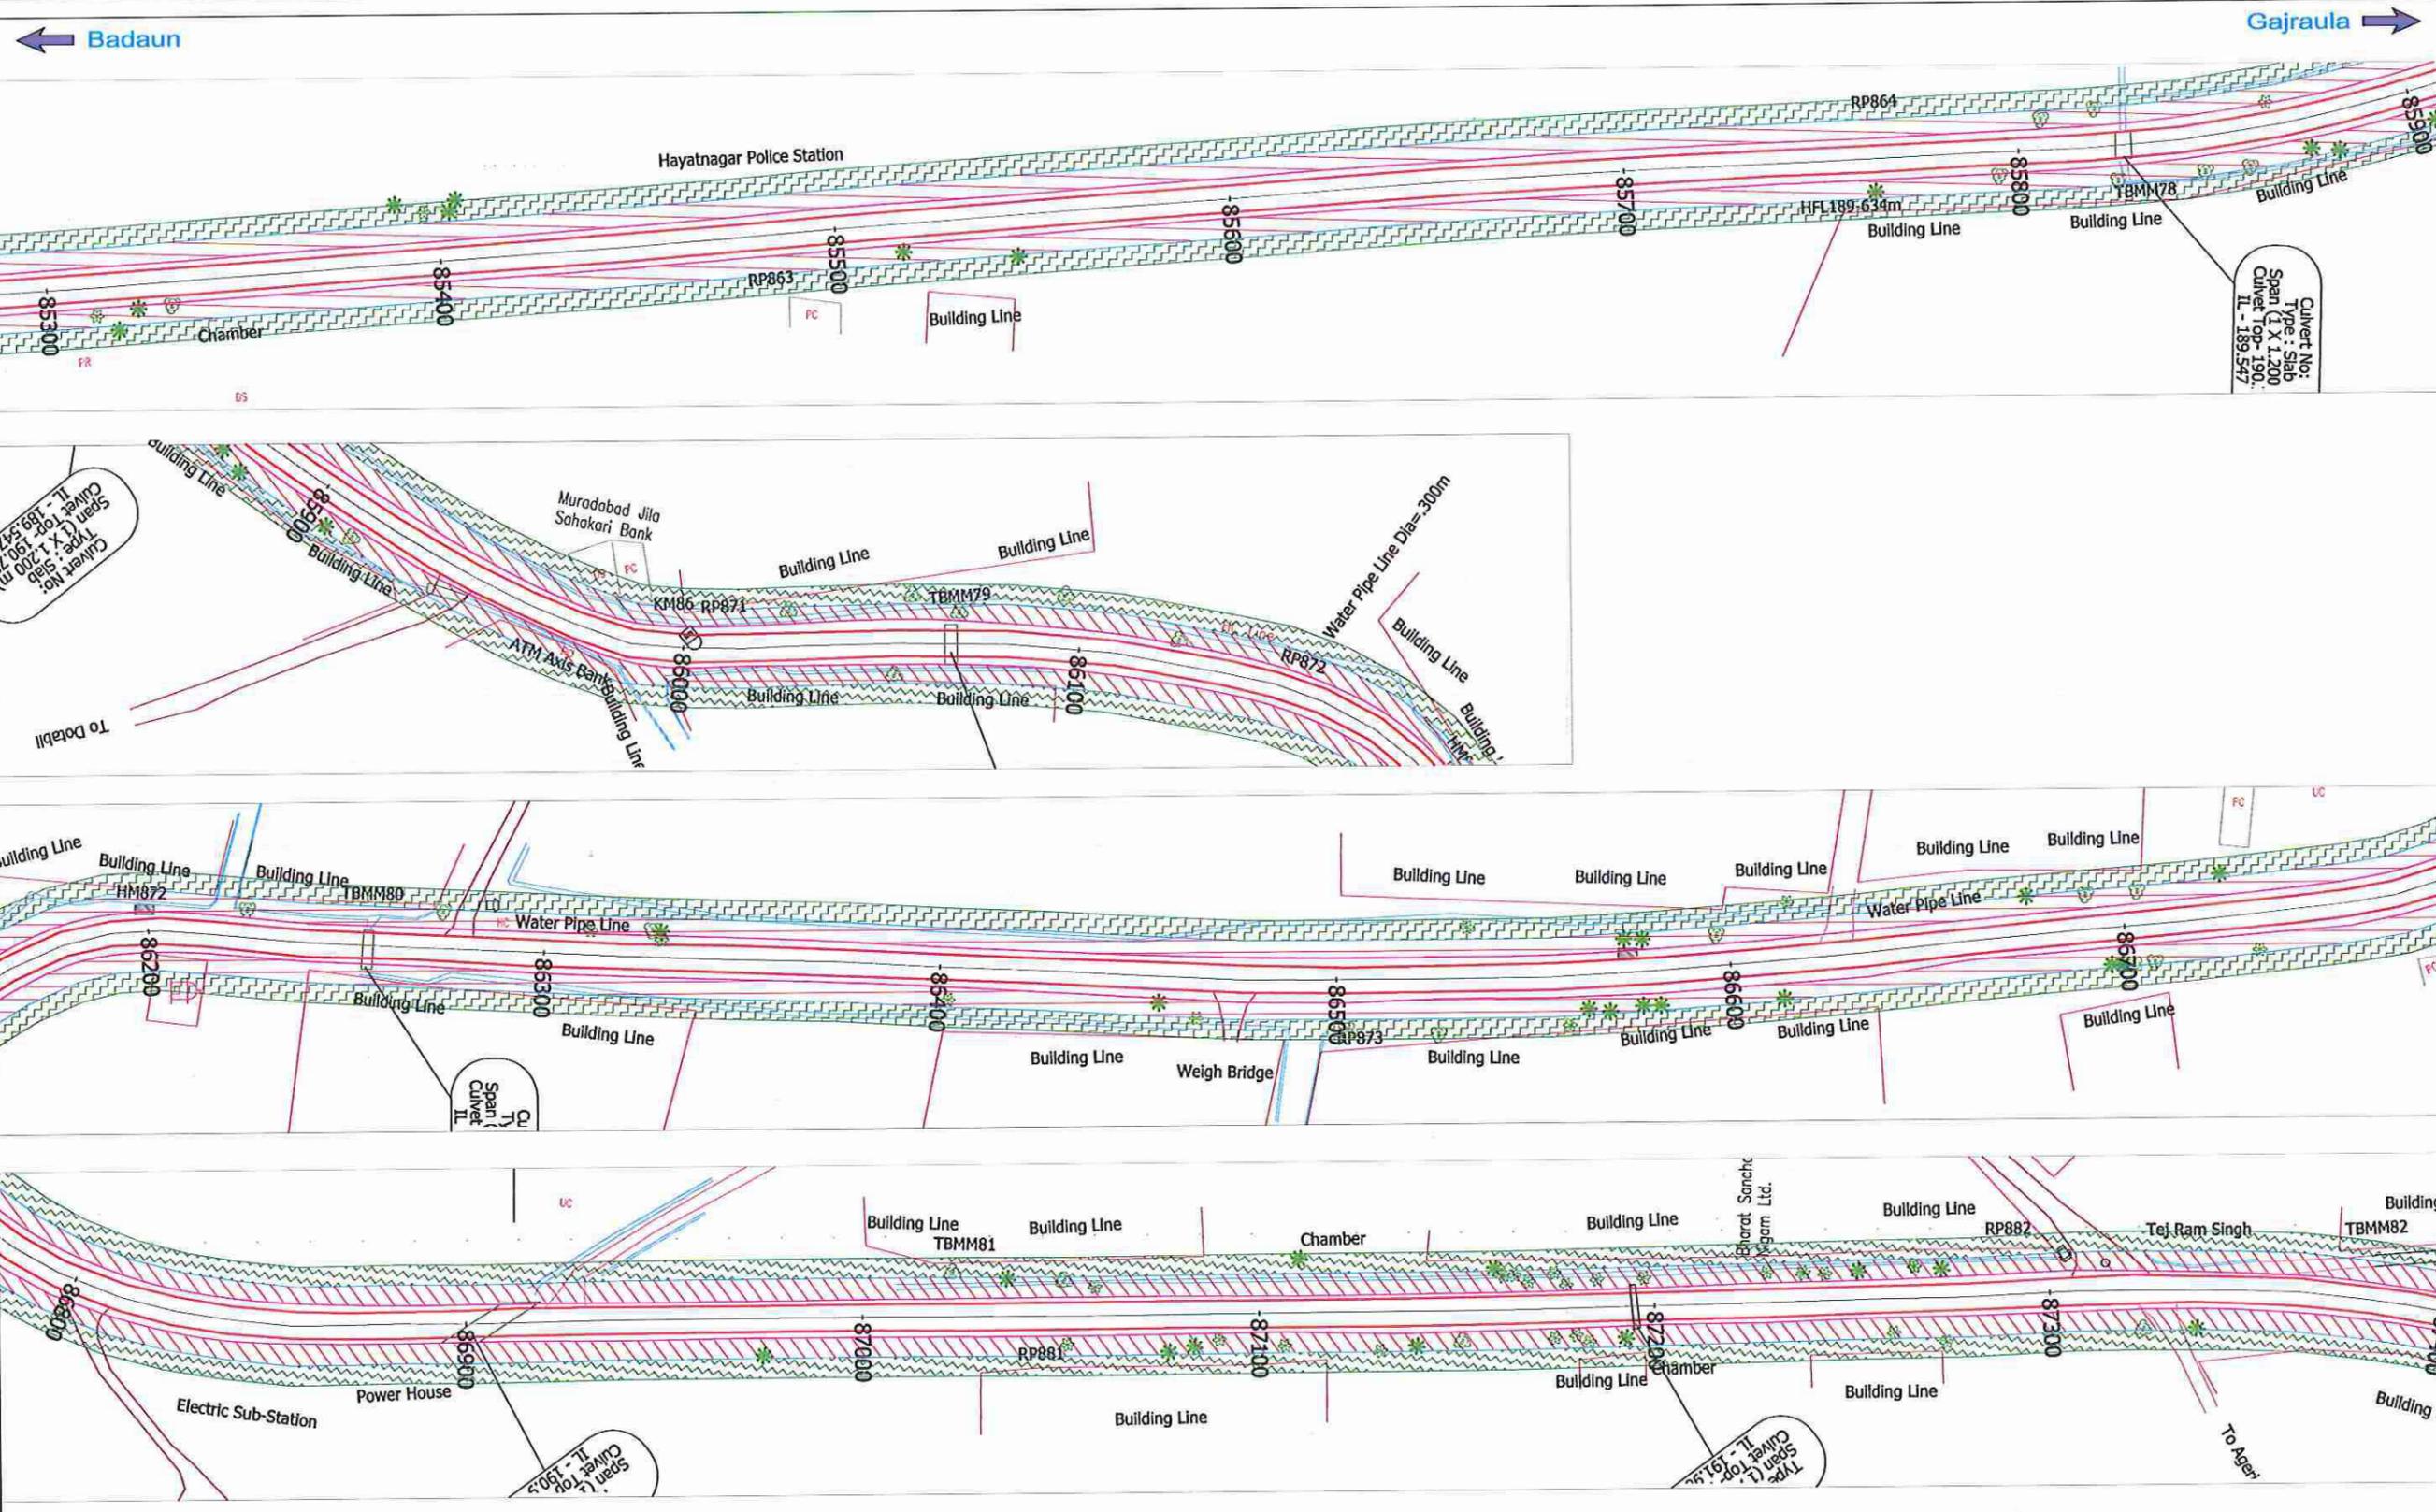

Legend:-
 P.F proposed to be diverted 10m from Existing CL. Project Road Boundary of P.F. (Existing ROW) P.F. Boundary to Existing ROW.

Note:- Road side Plantation declared as Protected Forest

CLIENT:-
 Government of Uttar Pradesh
 Public Works Department

CONSULTANT:-
 egisIndia
 consulting engineers pvt. ltd.

PROJECT:-
 Improvement and Upgradation of "Badaun-Bilsi-Bijnaour"
 [Bahjoi to Gajraula section of State Highway No.-51
 from Km 58,500 to Km 107,000 of SH-51 in Sambal
 district and from Km 107,000 to Km 137,500 of SH-51
 in Amroha (J.P.Nagar) district] of Uttar Pradesh

SCALE:-
 HOR 0 25 50
 VER 0 2.5 5.0
 1:500 @ A3 SHEET

Prepared by B.K.Reddy
 Designed by Nitesh Kumar
 Checked by Dr. S.S Deepak
 Approved by Rajeev Gupta
 Date Oct. 2014

Revisions		
Rev.	Date	Description

TITLE: **(J. P. JAIN)**
Chief Engineer
World Bank Project (Roads)
A.W.D. Lucknow
 DRG. NO. _____
 EGIS/DPR/EIRH1UP020/DPR/FOREST/STRIP PLAN- 16

Handwritten signatures and initials: Sach, SSB, etc.



Culvert No: 19
 Type: 1.0 x 0.800 (r/b)
 Span: 10.193.179
 C/W: 193.1032

Legend:-
 P.F. proposed to be diverted 10m from Existing C/L. Project Road Boundary of P.F. (Existing ROW) P.F. Boundary to Existing ROW.

Note:- Road side Plantation declared as Protected Forest

CLIENT:-

 Government of Uttar Pradesh
 Public Works Department

CONSULTANT:-

 egisIndia
 consulting engineers pvt. ltd.

PROJECT:-
 Improvement and Upgradation of "Badaun-Bilsi-Bijnaour"
 [Bahjoi to Gajraula section of State Highway No.-51
 from Km 58.500 to Km 107.000 of SH-51 in Sambal
 district and from Km 107.000 to Km 137.500 of SH-51
 in Amroha (J.P.Nagar) district] of Uttar Pradesh

SCALE:-
 HOR 0 25 50
 VER 0 2.5 5.0
 1:500 @ A3 SHEET

Prepared by B.K.Reddy
 Designed by Nilash Kumar
 Checked by Dr. S.S. Deepak
 Approved by Rajeev Gupta
 Date Oct 2014


Revisions		
Rev.	Date	Description
R0	Oct 2014	

TITLE
 World Bank Project (Roads)
 P. W. D. Lucknow
DRG. NO.:
 EGIS/DPR/EIRH1UP020/DPR/FOREST/STRIP PLAN- 17

(J. P. JAIN)
 Chief Engineer
 P. W. D. Lucknow

Handwritten signatures and initials:
 J.P. Jain, S.S. Deepak, Rajeev Gupta, etc.

Badaun ← → Gajraula

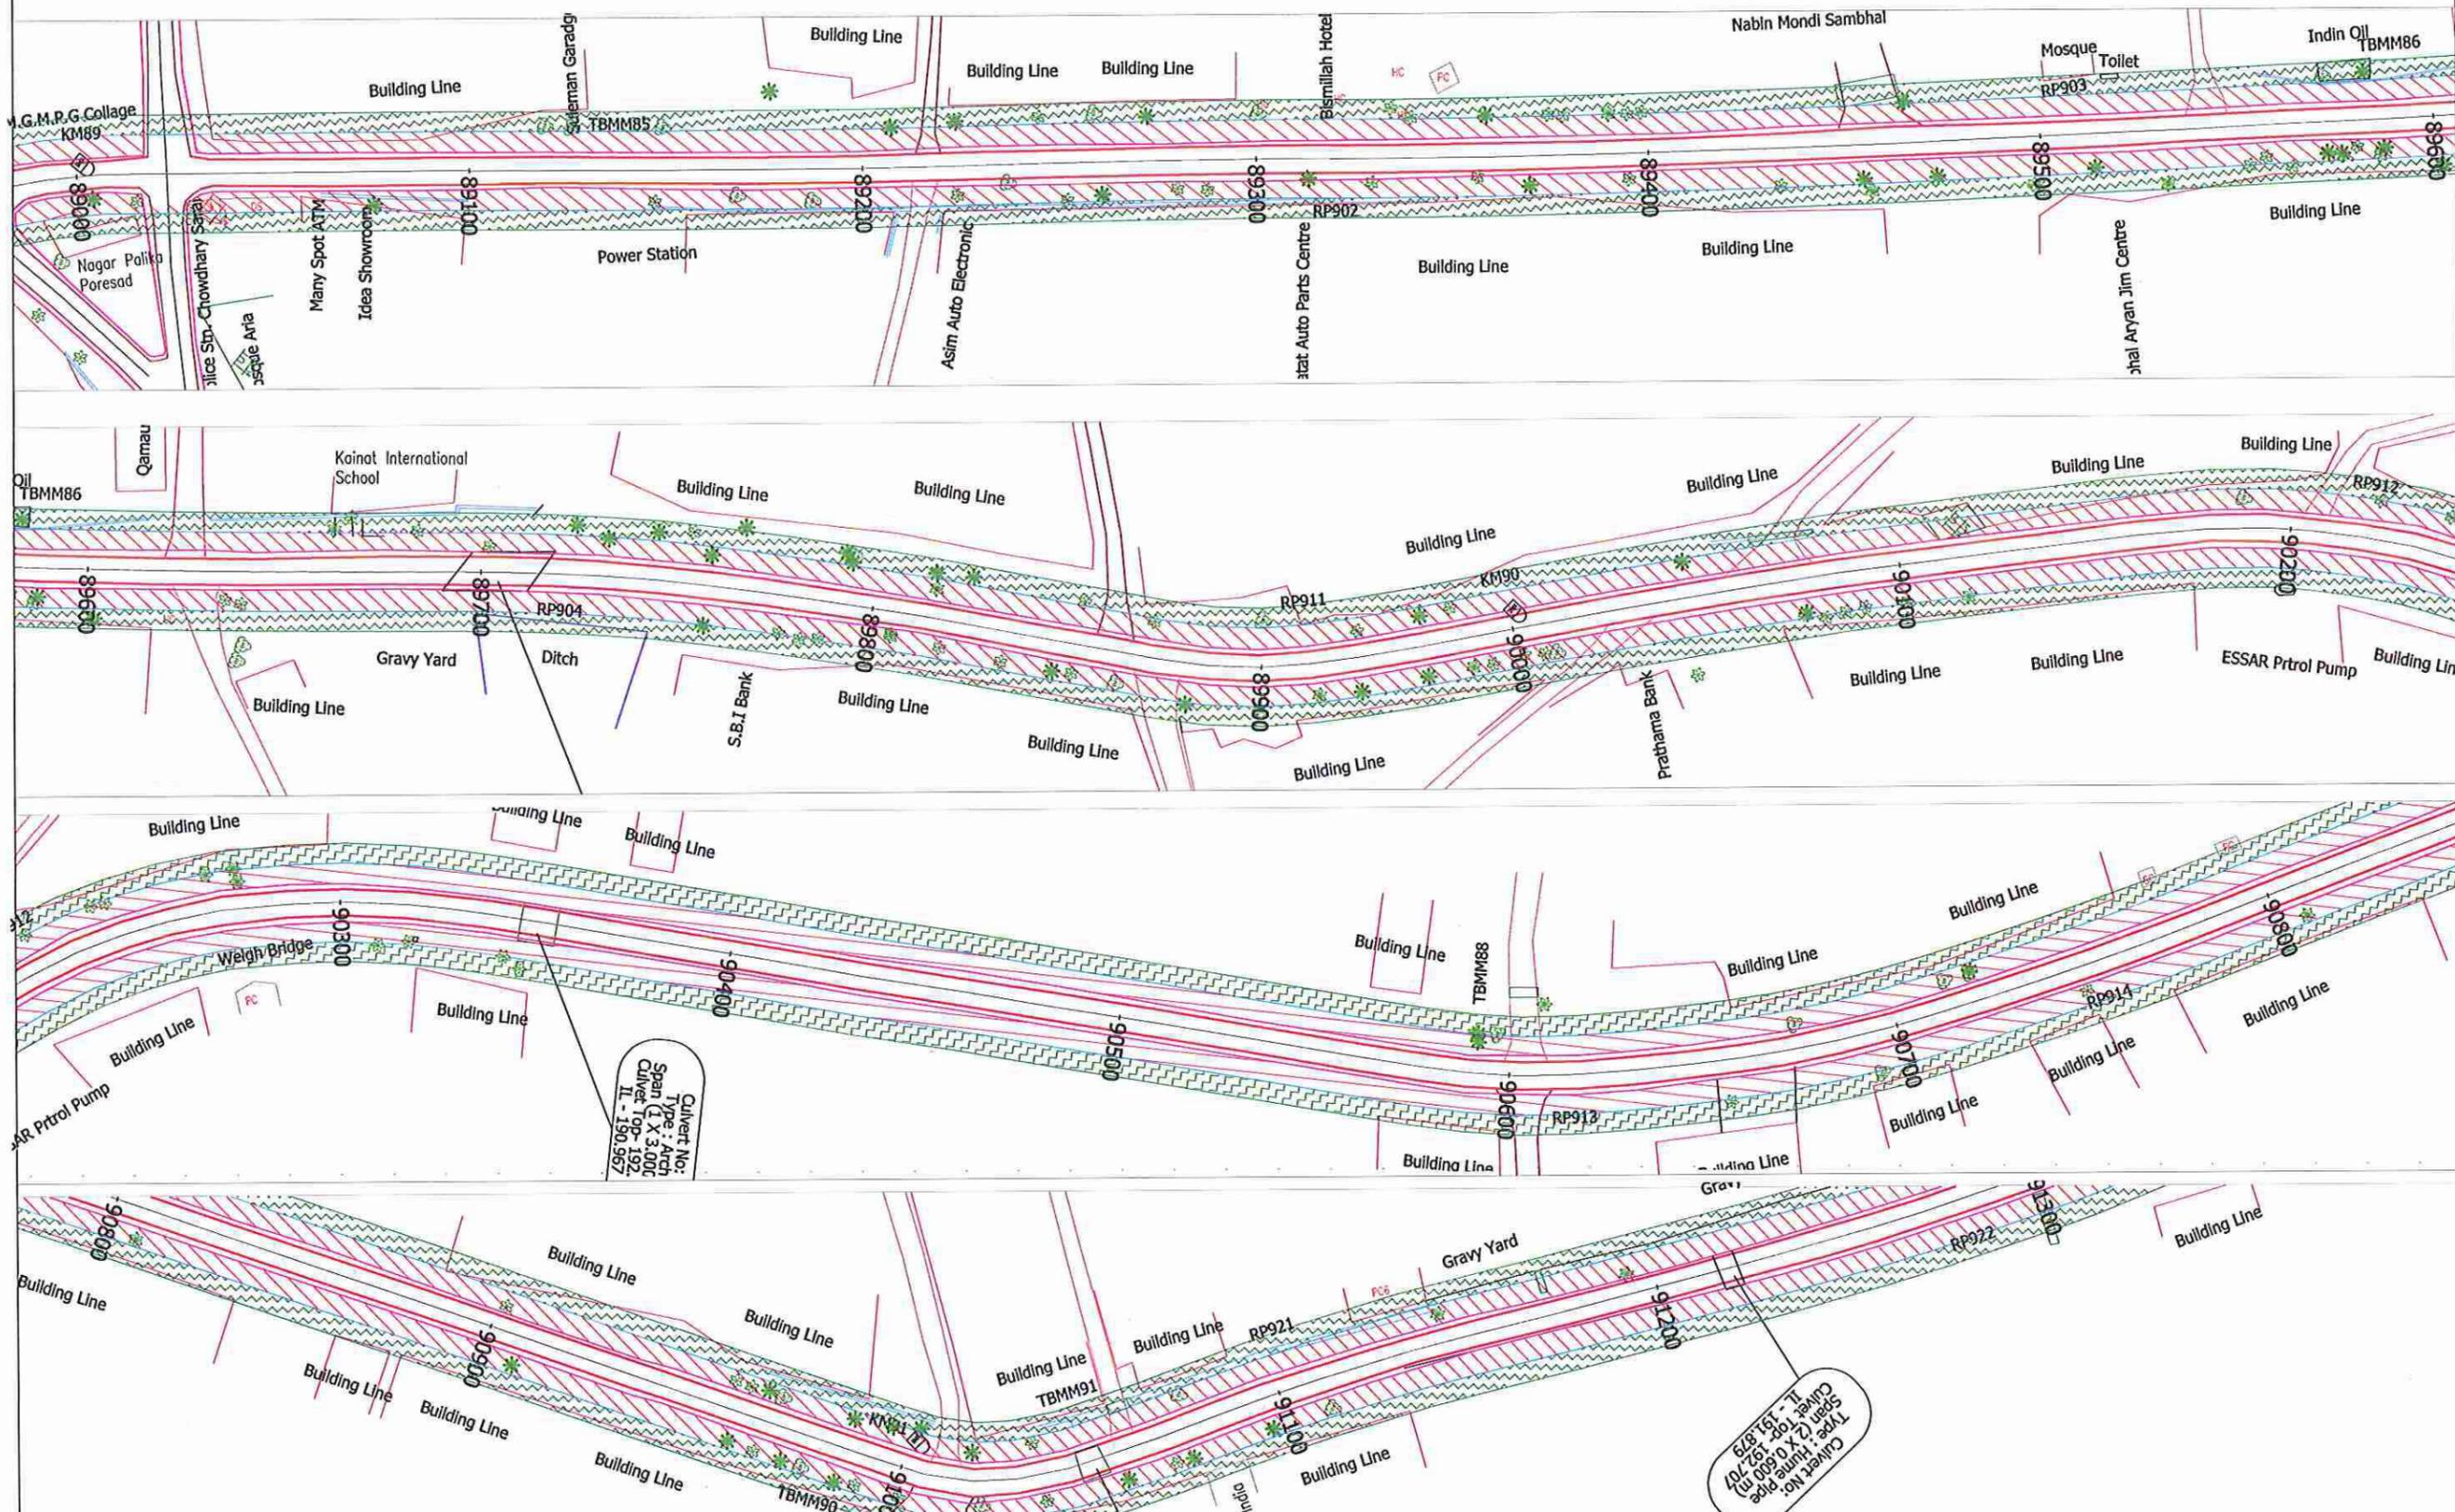

Legend:-
 P.F. proposed to be diverted 10m from Existing C.L. Project Road Boundary of P.F. (Existing ROW) Boundary of P.F. (Proposed ROW)

Note:-
 Road side Plantation declared as Protected Forest

CLIENT:-

 Government of Uttar Pradesh
 Public Works Department

CONSULTANT:-

 egisIndia
 consulting engineers pvt. ltd.

PROJECT:-
 Improvement and Upgradation of "Badaun-Bilsi-Bijnaour"
 [Bahjoi to Gajraula section of State Highway No.-51 from Km 58.500 to Km 107.000 of SH-51 in Sambal district and from Km 107.000 to Km 137.500 of SH-51 in Amroha (J.P.Nagar) district] of Uttar Pradesh

SCALE:-
 HOR 0 25 50
 VER 0 2.5 5.0
 1:500 @ A3 SHEET

Prepared by: B.K.Reddy
Designed by: Nilesh Kumar
Checked by: Dr. S.S. Deepak
Approved by: Rajeev Gupta
Date: Oct 2014

Revisions		
Rev.	Date	Description
R0	Oct 2014	

DRG. No. :
 EGIS/DPR/EIRH1UP020/DPR/FOREST/STRIP PLAN- 18

Signature: (J. P. JAIN)
 Chief Engineer
 World Bank Project (Roads)
 W. D. Lucknow

← Badaun

Gajraula →



Legend:-

- P.F. proposed to be diverted 10m from Existing C.L.
-
- Boundary of P.F. (Existing ROW)
- P.F. Boundary to Existing ROW.


Note:- Road side Plantation declared as Protected Forest

CLIENT:- 	CONSULTANT:- 	PROJECT:- Improvement and Upgradation of "Badaun-Bilsi-Bijnaour" [Bahjoi to Gajraula section of State Highway No.-51 from Km 58.500 to Km 107.000 of SH-51 in Sambal district and from Km 107.000 to Km 137.500 of SH-51 in Amroha (J.P.Nagar) district] of Uttar Pradesh	SCALE:- HOR 0 25 50 VER 0 2.5 5.0 1:500 @ A3 SHEET	Prepared by B K Reddy Designed by Nilesh Kumar Checked by Dr. S S Deepak Approved by Rajeev Gupta Date Oct 2014	<table border="1" style="width: 100%; border-collapse: collapse;"> <thead> <tr> <th colspan="3">Revisions</th> </tr> <tr> <th>Rev.</th> <th>Date</th> <th>Description</th> </tr> </thead> <tbody> <tr> <td>R0</td> <td>Oct 2014</td> <td></td> </tr> </tbody> </table>	Revisions			Rev.	Date	Description	R0	Oct 2014		(J. P. JAIN) Chief Engineer World Bank Project (Roads) B. W. D. Lucknow DRG. NO.: EGIS/DPR/EIRH1UP020/DPR/FOREST/STRIP PLAN- 19
				Revisions											
Rev.	Date	Description													
R0	Oct 2014														
Government of Uttar Pradesh Public Works Department															

Handwritten signatures and initials:
 J.P. Jain
 Nilesh Kumar
 Dr. S.S. Deepak
 Rajeev Gupta
 B.K. Reddy

← Badaun

Gajraula →

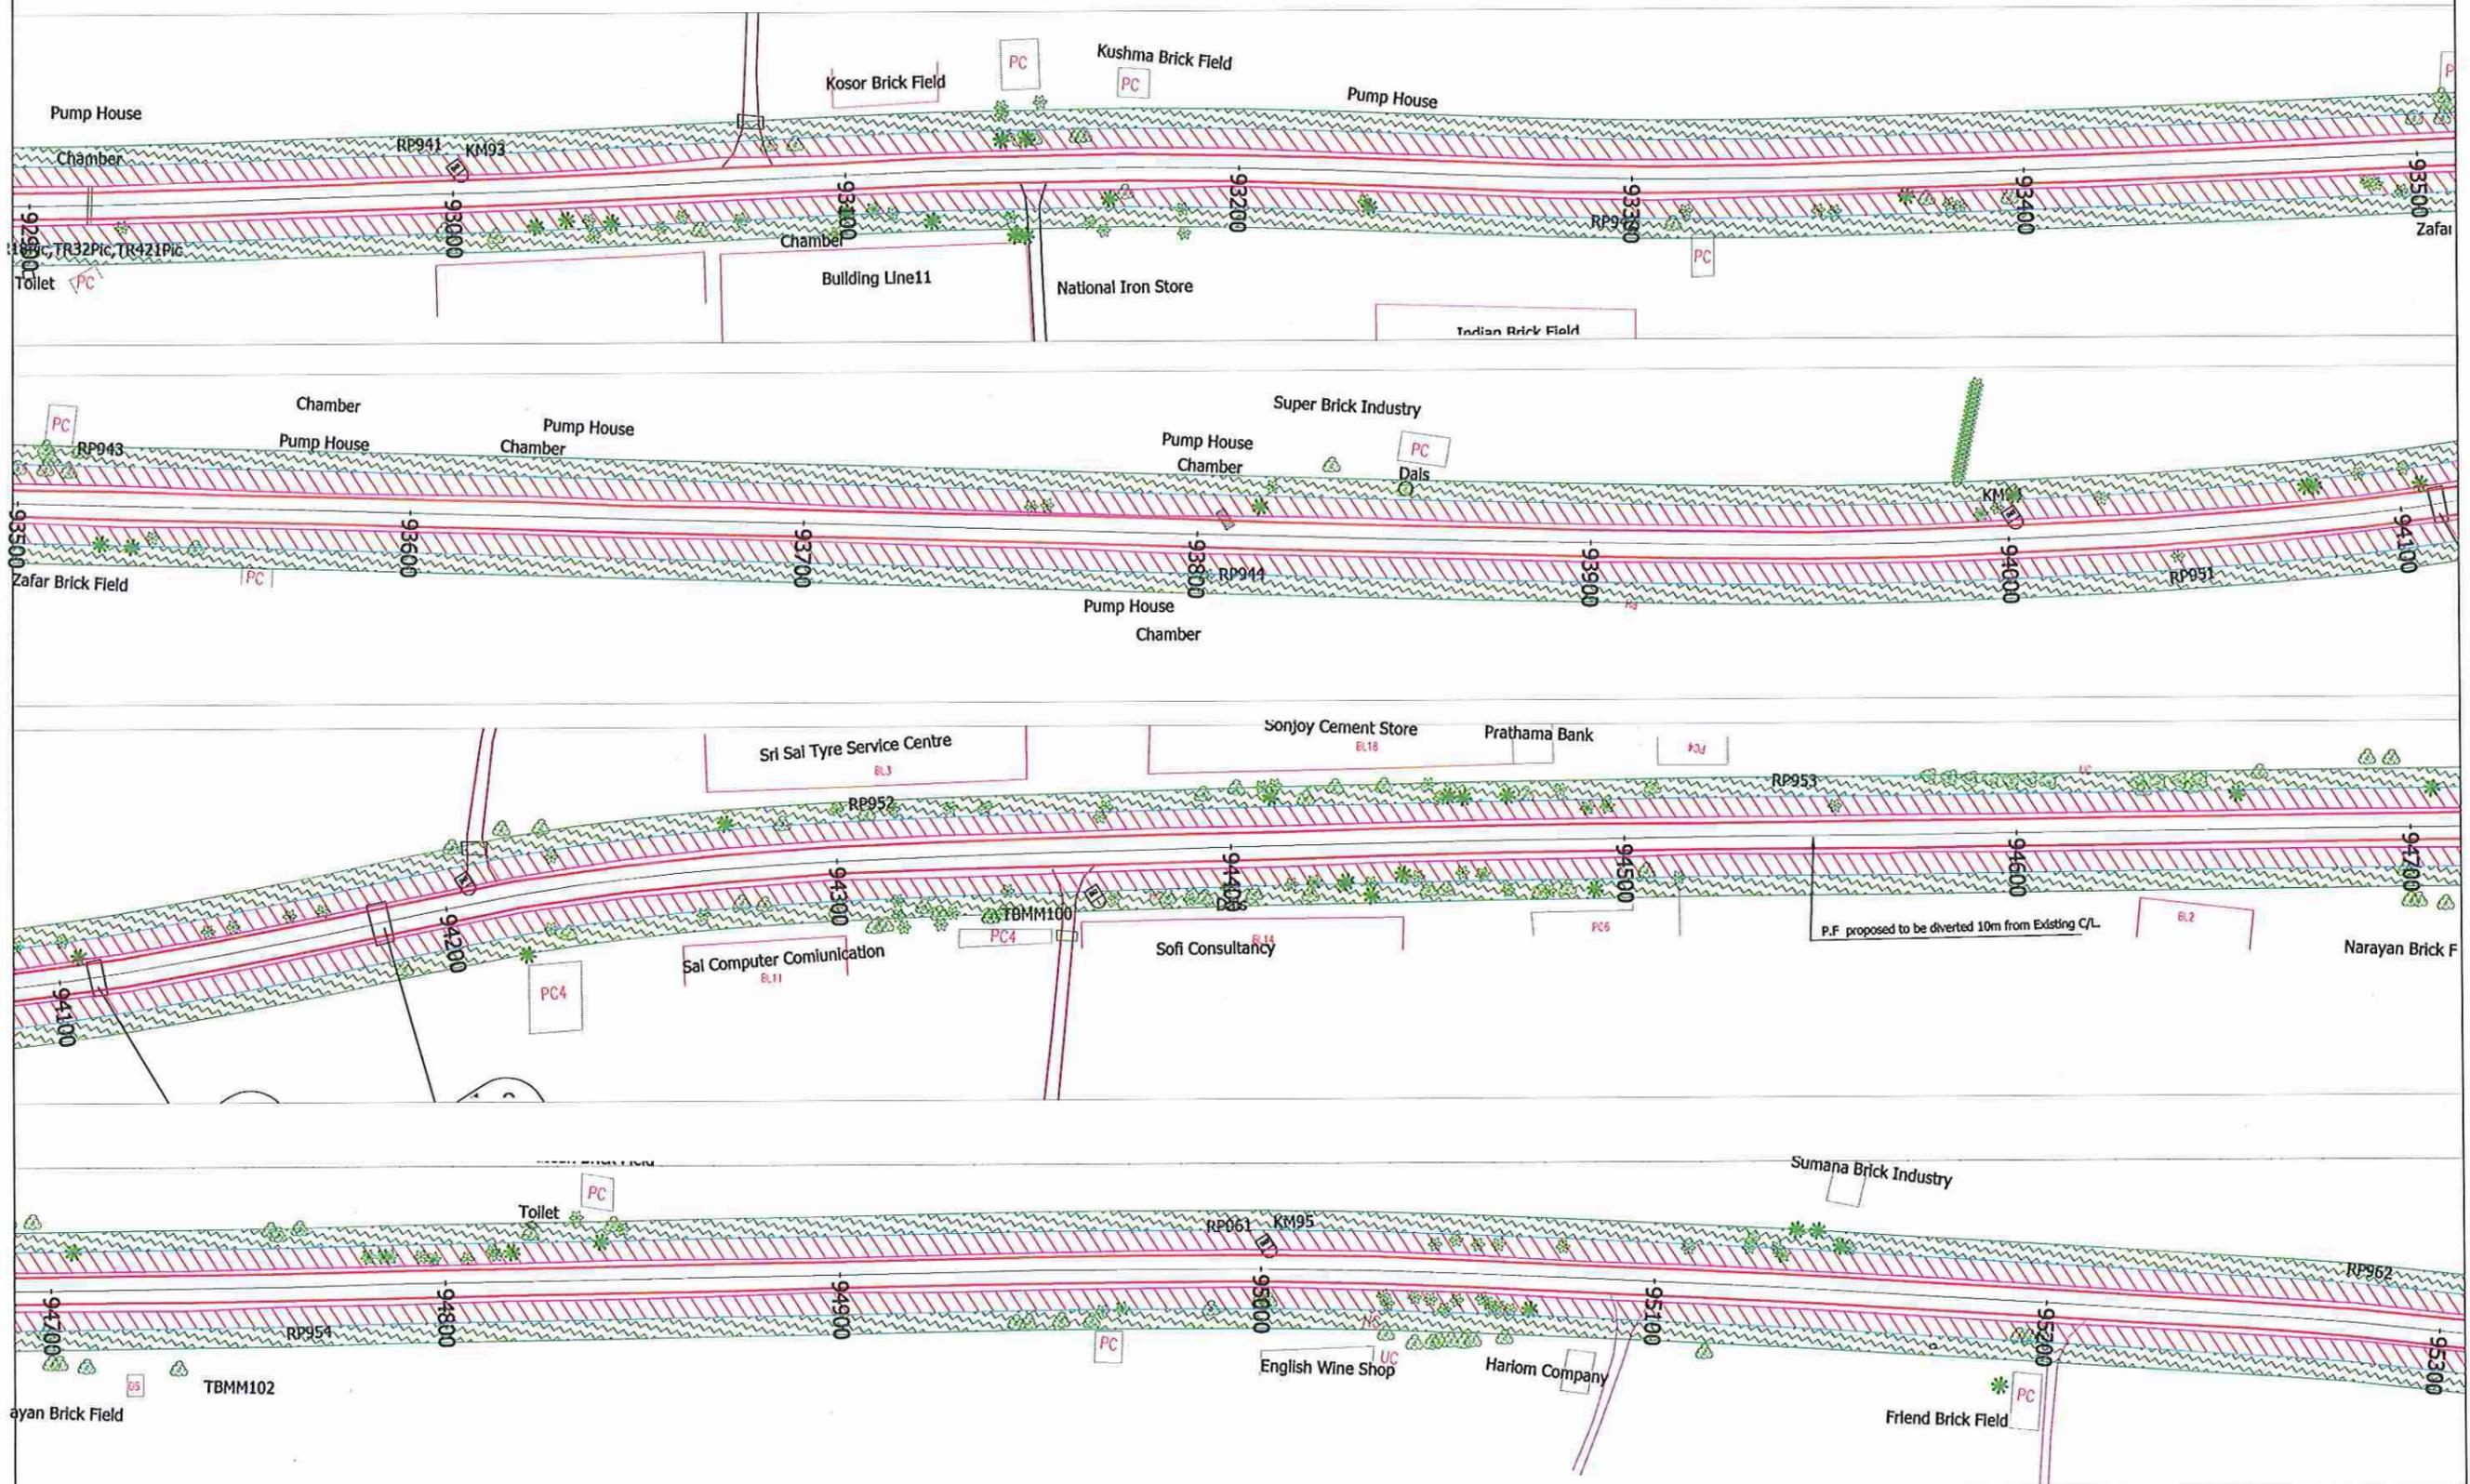

Legend:-
 P.F. proposed to be diverted 10m from Existing C/L. Project Road Boundary of P.F. (Existing ROW) P.F. Boundary to Existing ROW.

Note:-
 Road side Plantation declared as Protected Forest

CLIENT:-
 Government of Uttar Pradesh
 Public Works Department

CONSULTANT:-
 egisIndia
 consulting engineers pvt. ltd.


PROJECT:-
 Improvement and Upgradation of "Badaun-Bilsi-Bijnaour"
 [Bahjoi to Gajraula section of State Highway No.-51
 from Km 58.500 to Km 107.000 of SH-51 in Sambal
 district and from Km 107.000 to Km 137.500 of SH-51
 in Amroha (J.P.Nagar) district] of Uttar Pradesh

SCALE:-
 HOR 0 25 50
 VER 0 2.5 5.0
 1:500 @ A3 SHEET

Prepared by	B.K.Reddy	Revisions	
Designed by	Nitesh Kumar	Rev.	Date
Checked by	Dr. S.S.Deshpak	R0	Oct 2014
Approved by	Rajeev Gupta		
Date	Oct 2014		

TITLE:
 Chief Engineer
 World Bank Project (Roads)
 DRG. No. EGIS/DPR/EIRH1UP020/DPR/FOREST/STRIP PLAN- 20

(Handwritten signatures and initials)

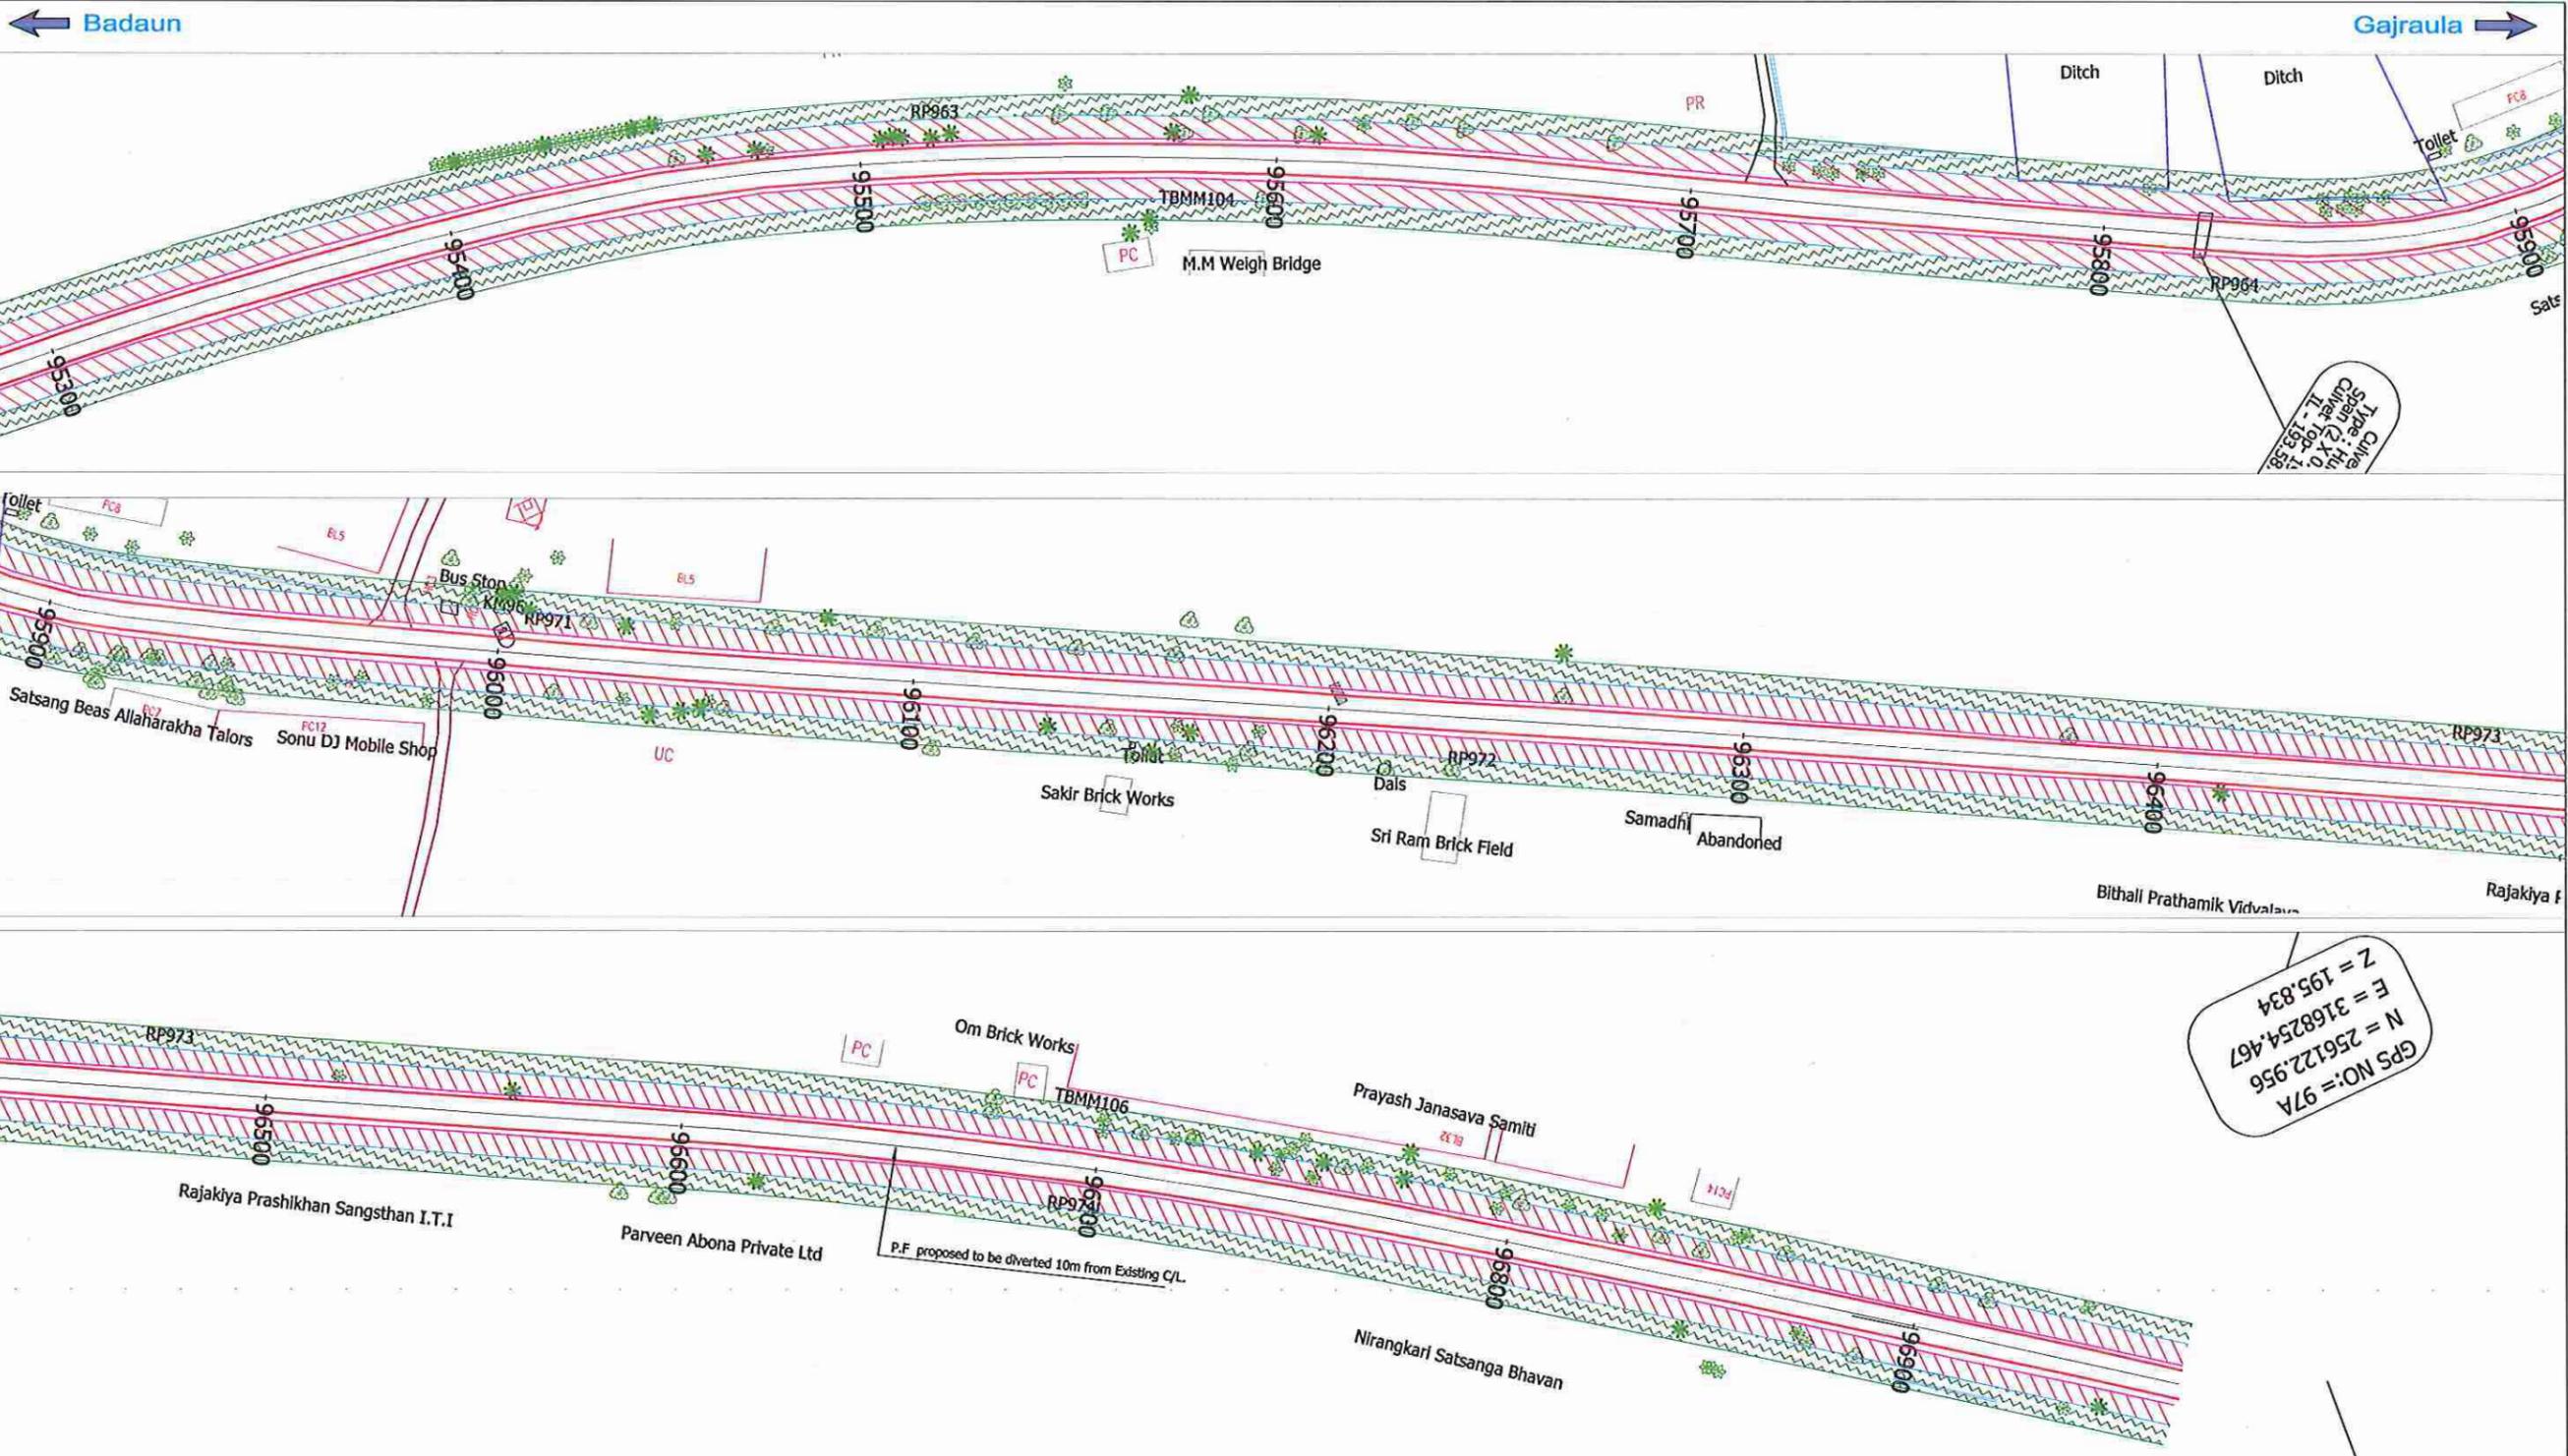

GPS NO.: = 97A
 N = 256122.956
 E = 3168254.467
 Z = 195.834


Circle
 Size: 100
 Type: H
 Chain: 195.58

Legend:-
 P.F. proposed to be diverted 10m from Existing C/L. Project Road Boundary of P.F. (Existing ROW) P.F. Boundary to Existing ROW.

Note:- Road side Plantation declared as Protected Forest

CLIENT:- 	CONSULTANT:- 	PROJECT:- Improvement and Upgradation of "Badaun-Bilsi-Bijnaour" [Bahjoi to Gajraula section of State Highway No.-51 from Km 58.500 to Km 107.000 of SH-51 in Sambal district and from Km 107.000 to Km 137.500 of SH-51 in Amroha (J.P.Nagar) district] of Uttar Pradesh	SCALE:- HOR 0 25 50 VER 0 2.5 5.0 1:500 @ A3 SHEET	Prepared by B.K.Reddy	Revisions			TITLE:- (P. JAIN) Chief Engineer STRIP PLAN World Bank Project (Roads) DRS. NO.: J. Lucknow EGIS/DPR/EIRH1UP020/DPR/FOREST/STRIP PLAN- 21
				Designed by Nilash Kumar	Rev. R0	Date Oct 2014	Description	
				Checked by Dr. S.S. Deepak				
				Approved by Rajeev Gupta				
				Date Oct 2014				


Handwritten signatures and initials in blue ink.

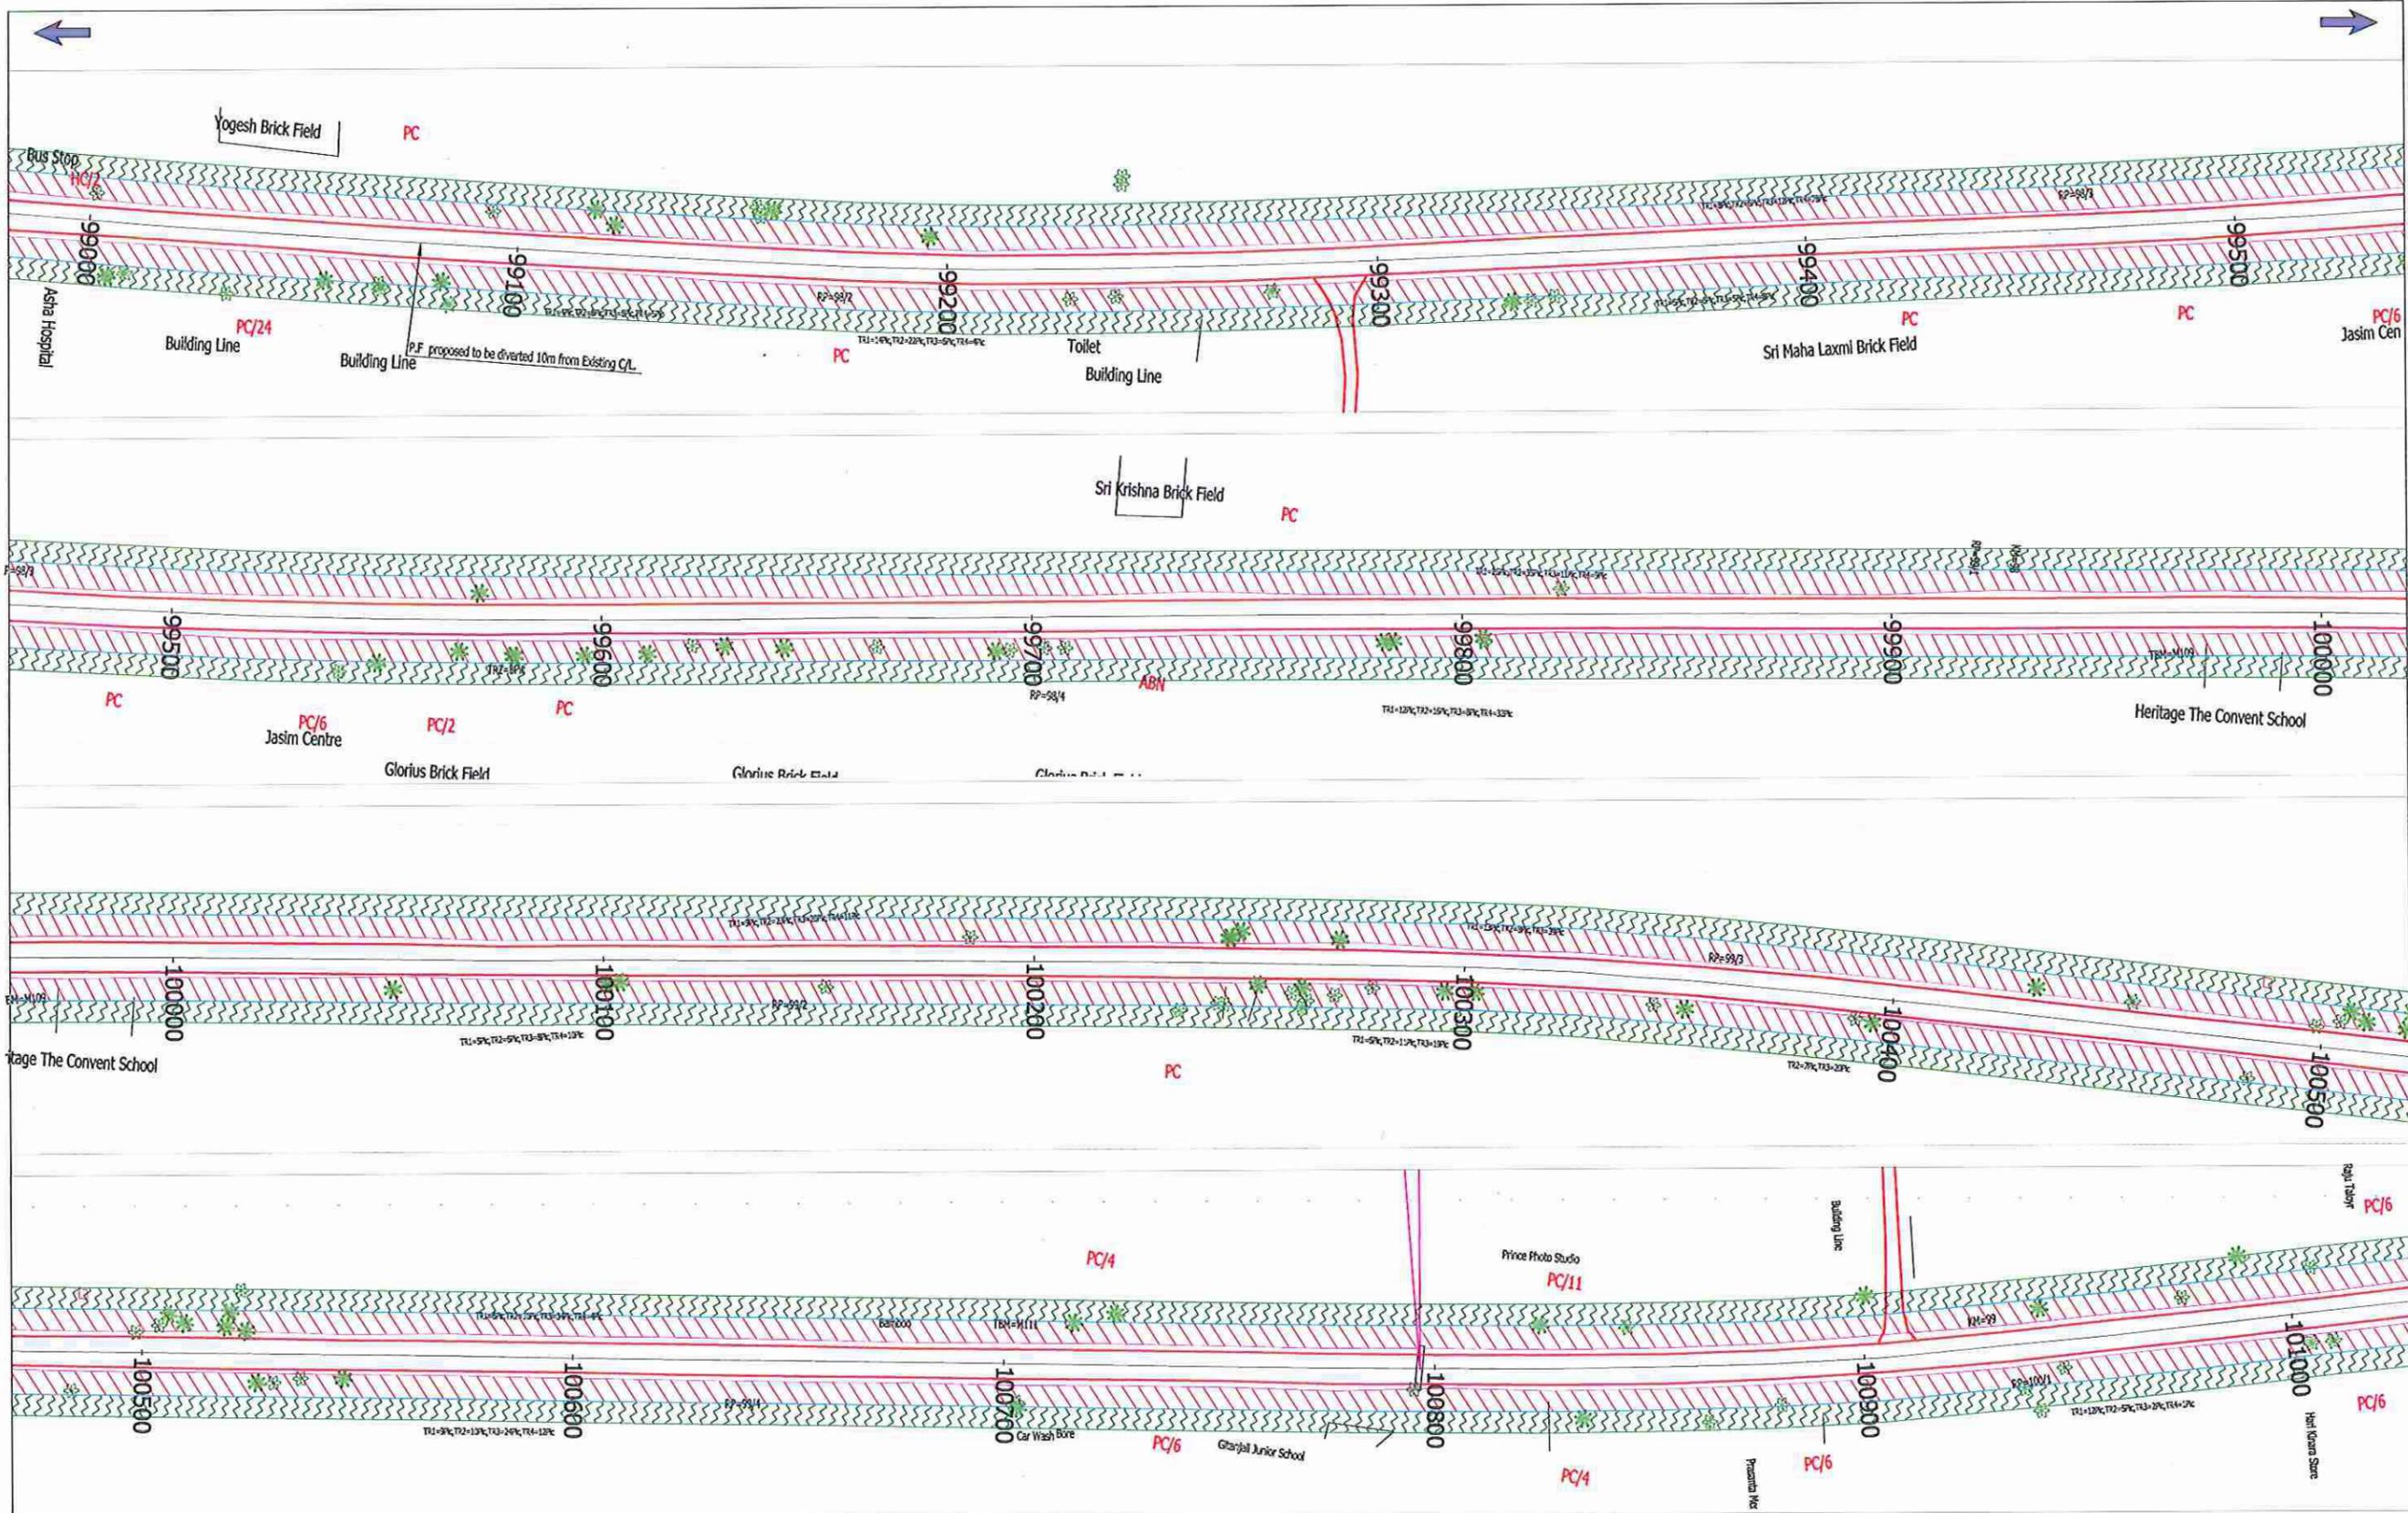

Legend:-
 P.F. proposed to be diverted 10m from Existing C/L. Project Road Boundary of P.F. (Existing ROW) P.F. Boundary to Existing ROW.

Note:-
 Road side Plantation declared as Protected Forest

CLIENT:- 	CONSULTANT:- 	PROJECT:- Improvement and Upgradation of "Badaun-Bilsa-Bijnaour" [Bahjoi to Gajrula section of State Highway No.-51 from Km 58.500 to Km 107.000 of SH-51 in Sambal district and from Km 107.000 to Km 137.500 of SH-51 in Amroha (J.P.Nagar) district] of Uttar Pradesh	SCALE:- HOR 0 25 50 VER 0 2.5 5.0 1:500 @ A3 SHEET	Prepared by Designed by Checked by Approved by Date	Revisions Rev. Date Description	(J. P. JAIN) Chief Engineer World Bank Project (Roads) P. W. D. Lucknow DRG. NO. : EGIS/DPR/EIRH1UP020/DPR/FOREST/STRIP PLAN- 01
				Yogesh Nitesh Kumar Dr. S. S. Deepak Rajeev Gupta Oct 2014	Rev. 0 Date Oct 2014 Description	[Handwritten signatures and initials]

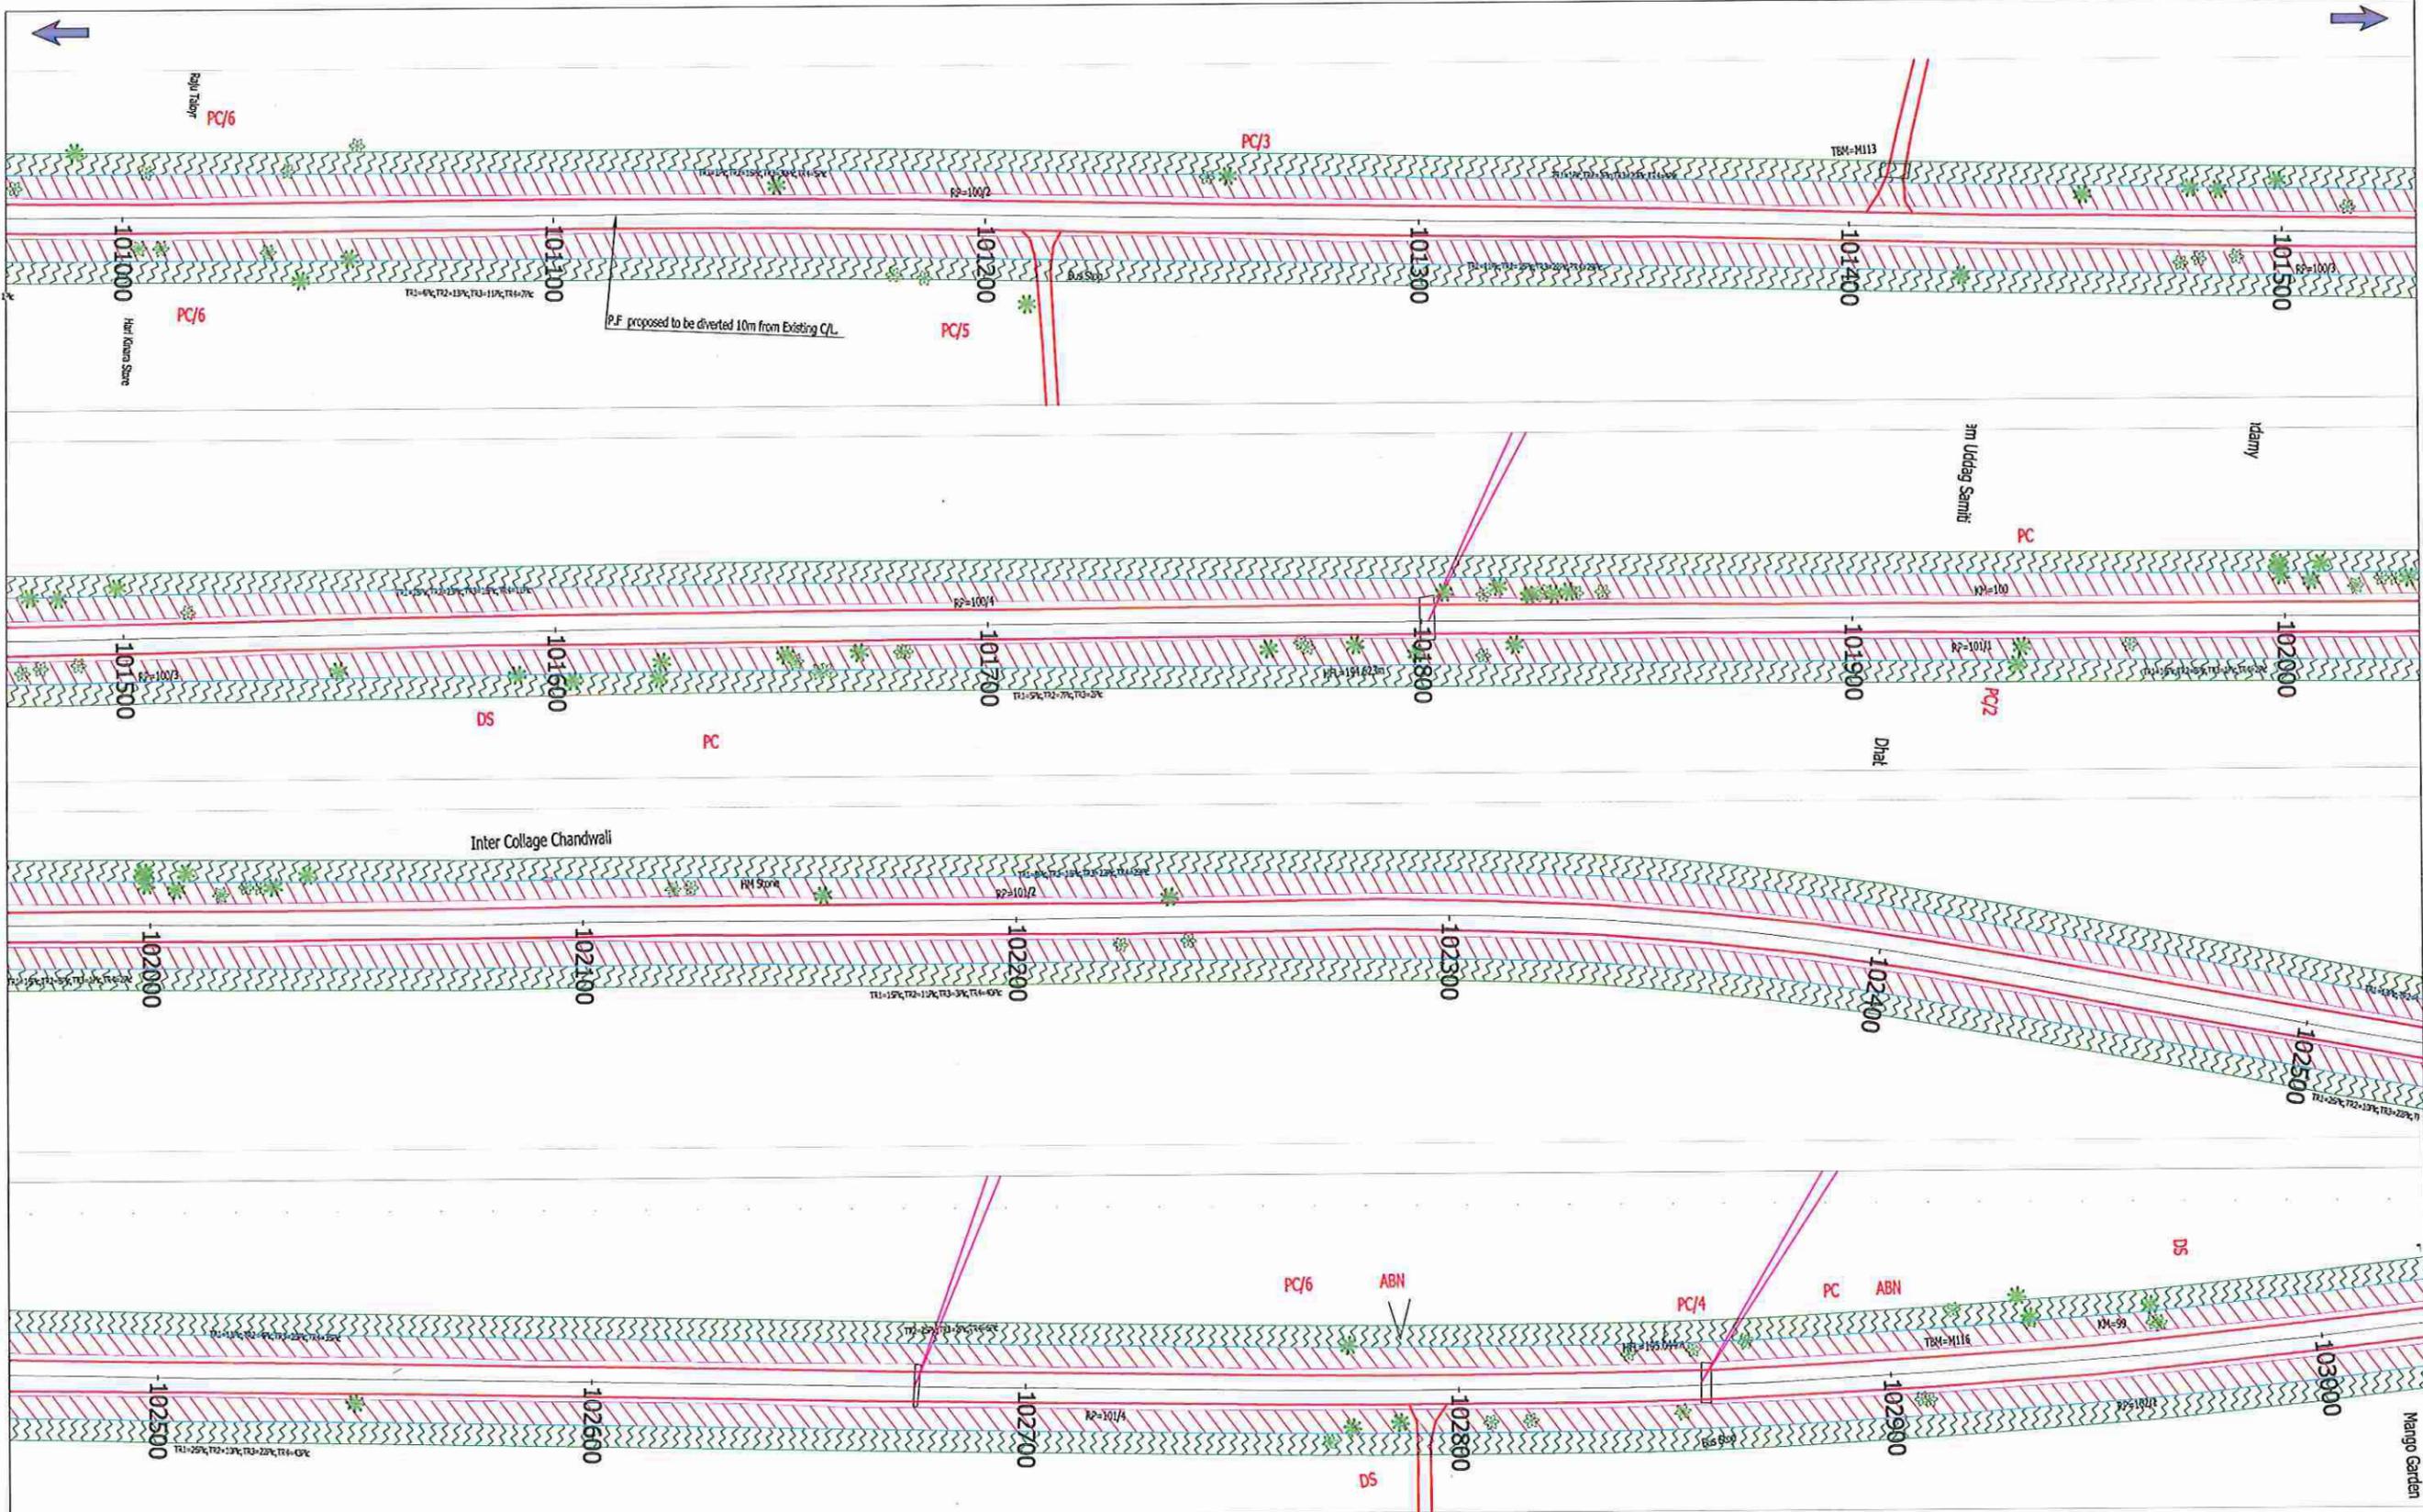

Legend:-
 P.F. proposed to be diverted 10m from Existing C/L. Project Road Boundary of P.F. (Existing ROW) P.F. Boundary to Existing ROW.

Note:-
 Road side Plantation declared as Protected Forest

CLIENT:-
 Government of Uttar Pradesh
 Public Works Department

CONSULTANT:-
 egisIndia
 consulting engineers pvt. ltd.


PROJECT:-
 Improvement and Upgradation of "Badaun-Bilsi-Bijnaour"
 [Bahjoi to Gajrula section of State Highway No.-51
 from Km 58.500 to Km 107.000 of SH-51 in Sambal
 district and from Km 107.000 to Km 137.500 of SH-51
 in Amroha (J.P.Nagar) district] of Uttar Pradesh

SCALE:-
 HOR 0 25 50
 VER 0 2.5 5.0
 1:500 @ A3 SHEET

Prepared by: Yogesh
 Designed by: Nitesh Kumar
 Checked by: Dr. S.S. Deepak
 Approved by: Rajeev Gupta
 Date: Oct 2014

Revisions	
Rev.	Date
R0	Oct 2014

(J. P. JAIN)
 Chief Engineer
 World Bank Project (Roads)
 P. W. D. Lucknow
 DRG-NO. 1510-222
 EGIS/DPR/EIRH1UP020/DPR/FOREST/STRIP PLAN- 02

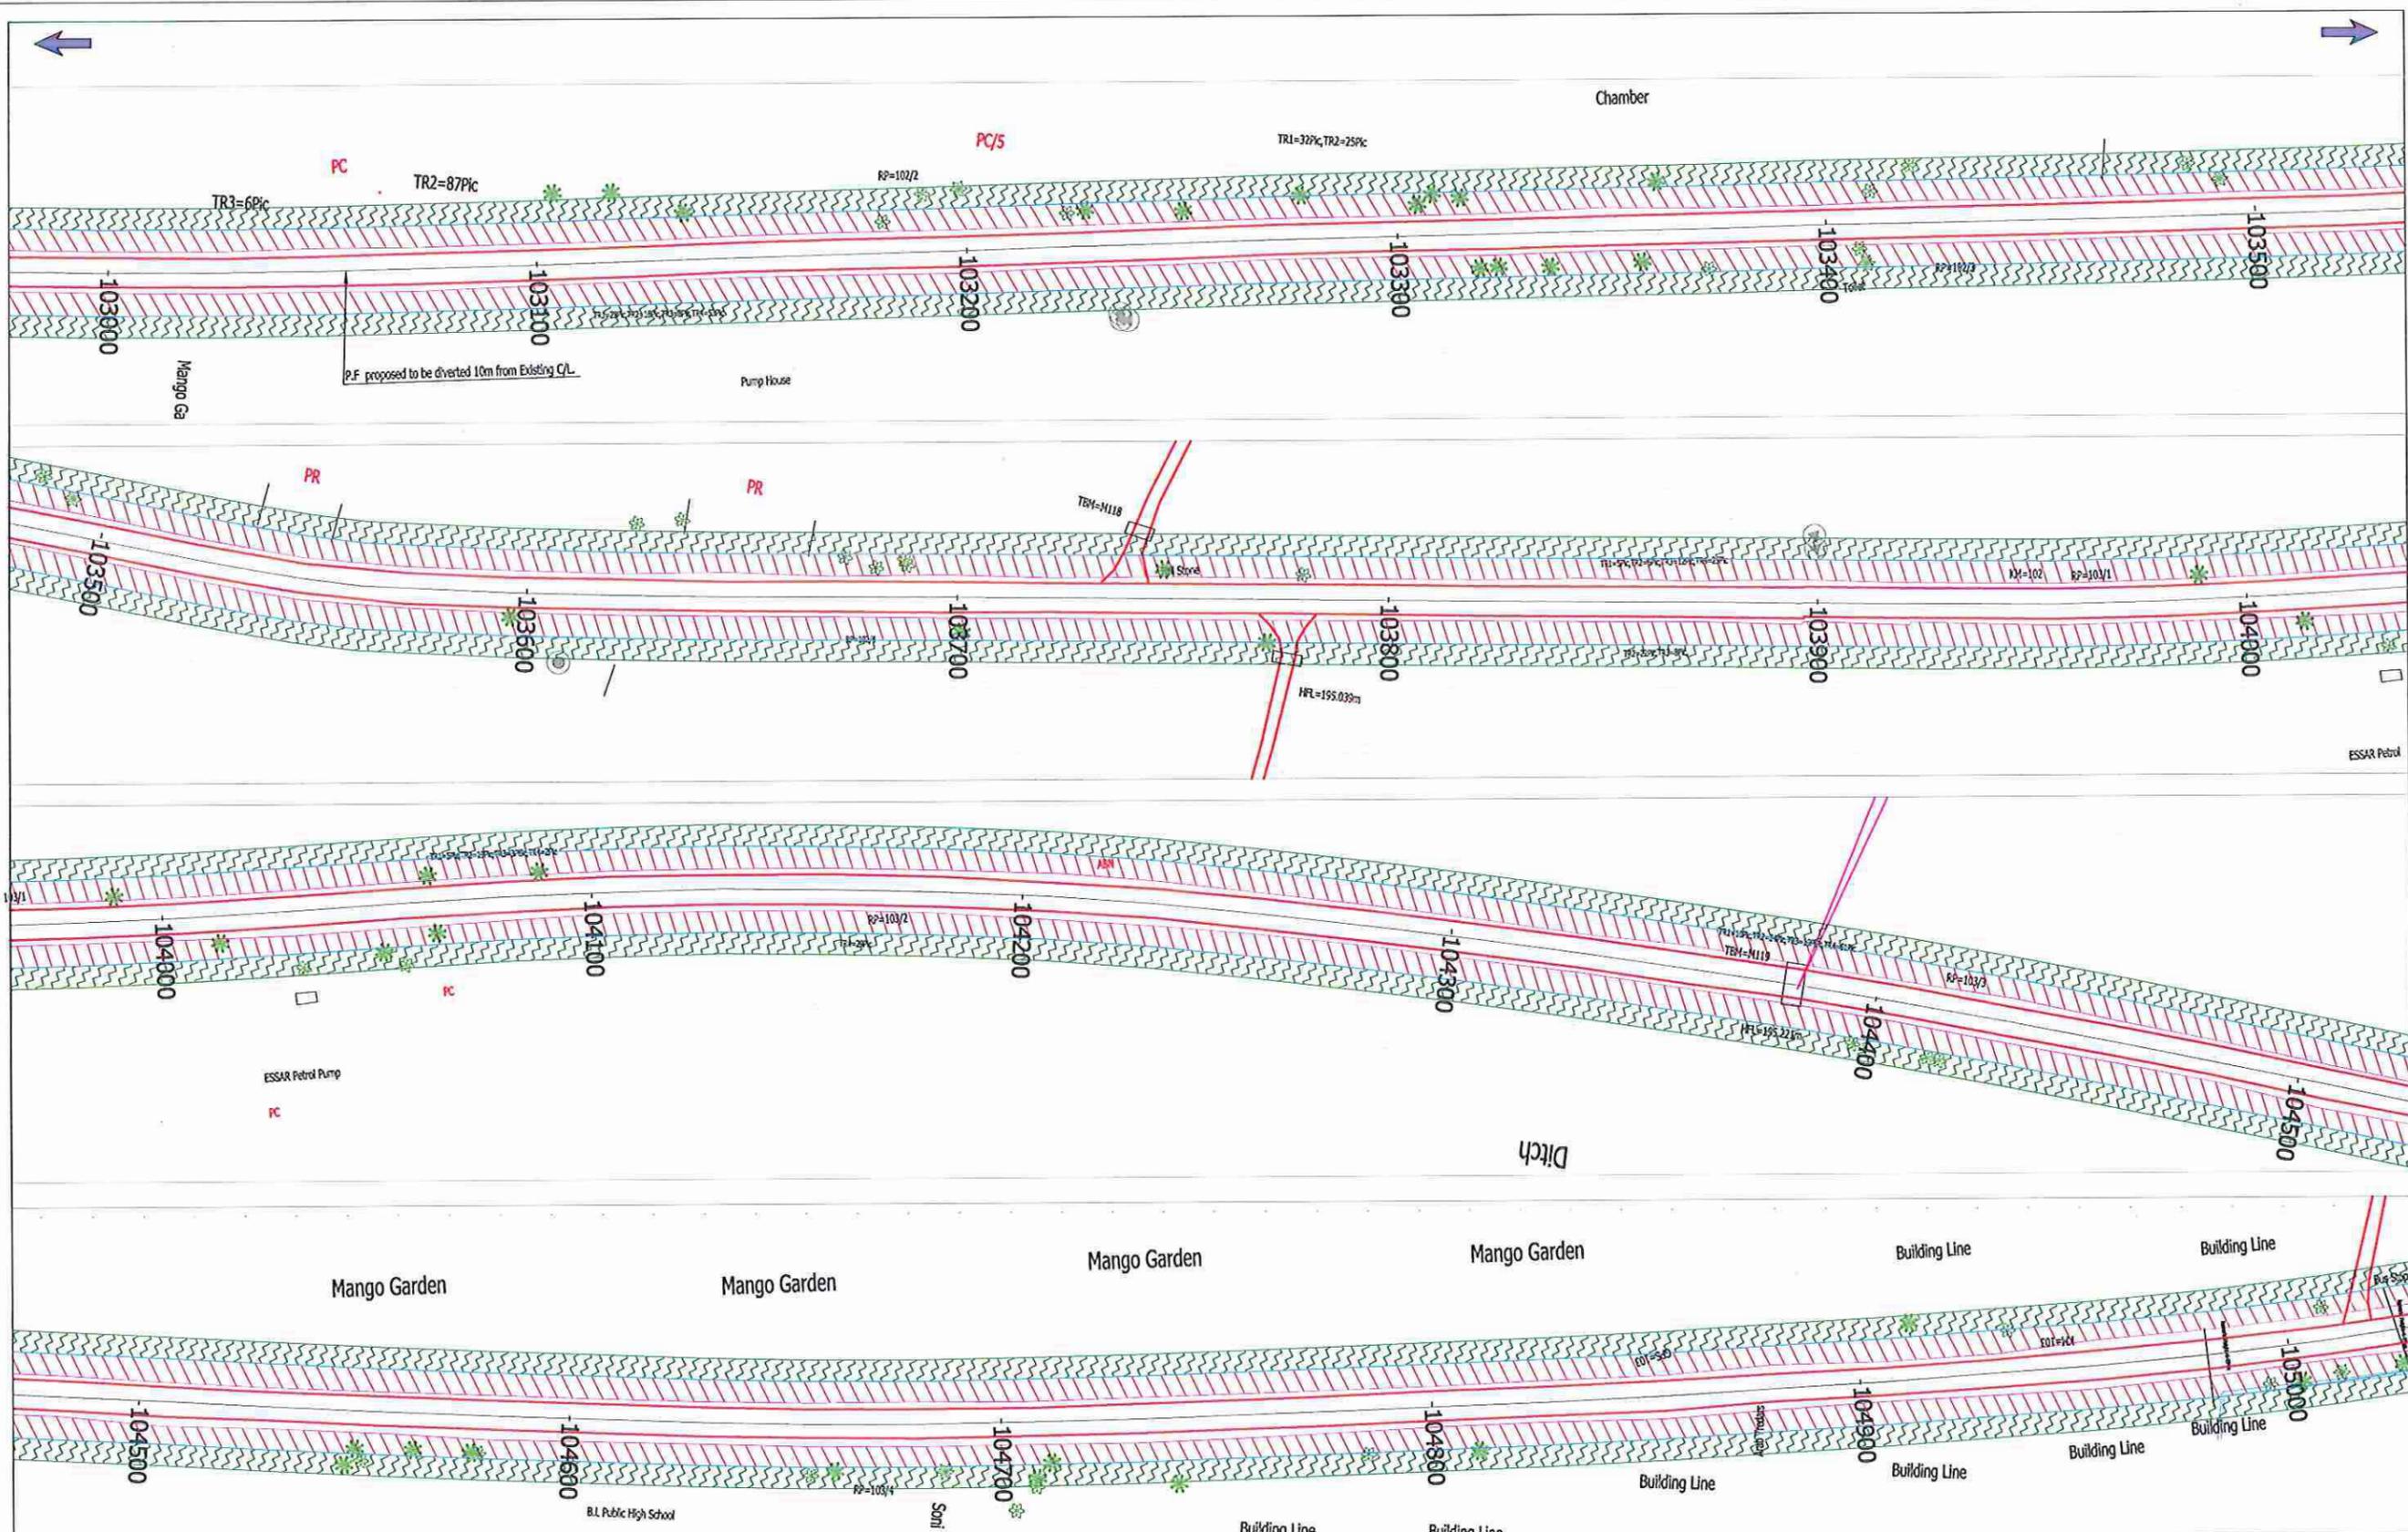

Legend:-
 P.F. proposed to be diverted 10m from Existing C/L. Project Road Boundary of P.F. (Existing ROW) P.F. Boundary to Existing ROW.

Note:-
 Road side Plantation declared as Protected Forest

CLIENT:-
 Government of Uttar Pradesh
 Public Works Department

CONSULTANT:-
 egisIndia
 consulting engineers pvt. ltd.

PROJECT:-
 Improvement and Upgradation of "Badaun-Bilsa-Bijnaour"
 [Bahjoi to Gajrula section of State Highway No.-51
 from Km 58.500 to Km 107.000 of SH-51 in Sambal
 district and from Km 107.000 to Km 137.500 of SH-51
 in Amroha (J.P.Nagar) district] of Uttar Pradesh


SCALE:-
 HOR 0 25 50
 VER 0 2.5 5.0
 1:500 @ A3 SHEET

Prepared by: Yogesh
 Designed by: Nishu Kumar
 Checked by: Dr. S.S. Deepak
 Approved by: Rajeev Gupta
 Date: Oct 2014

Revisions		
Rev.	Date	Description
RO	Oct 2014	

TITLE:
 World Bank Project (Roads)
 STRIP PLAN
DRG. NO.:
 EGIS/DPR/EIRH1UP020/DPR/FOREST/STRIP PLAN- 03

(J. P. JAIN)
 Chief Engineer
 P. W. D. Lucknow

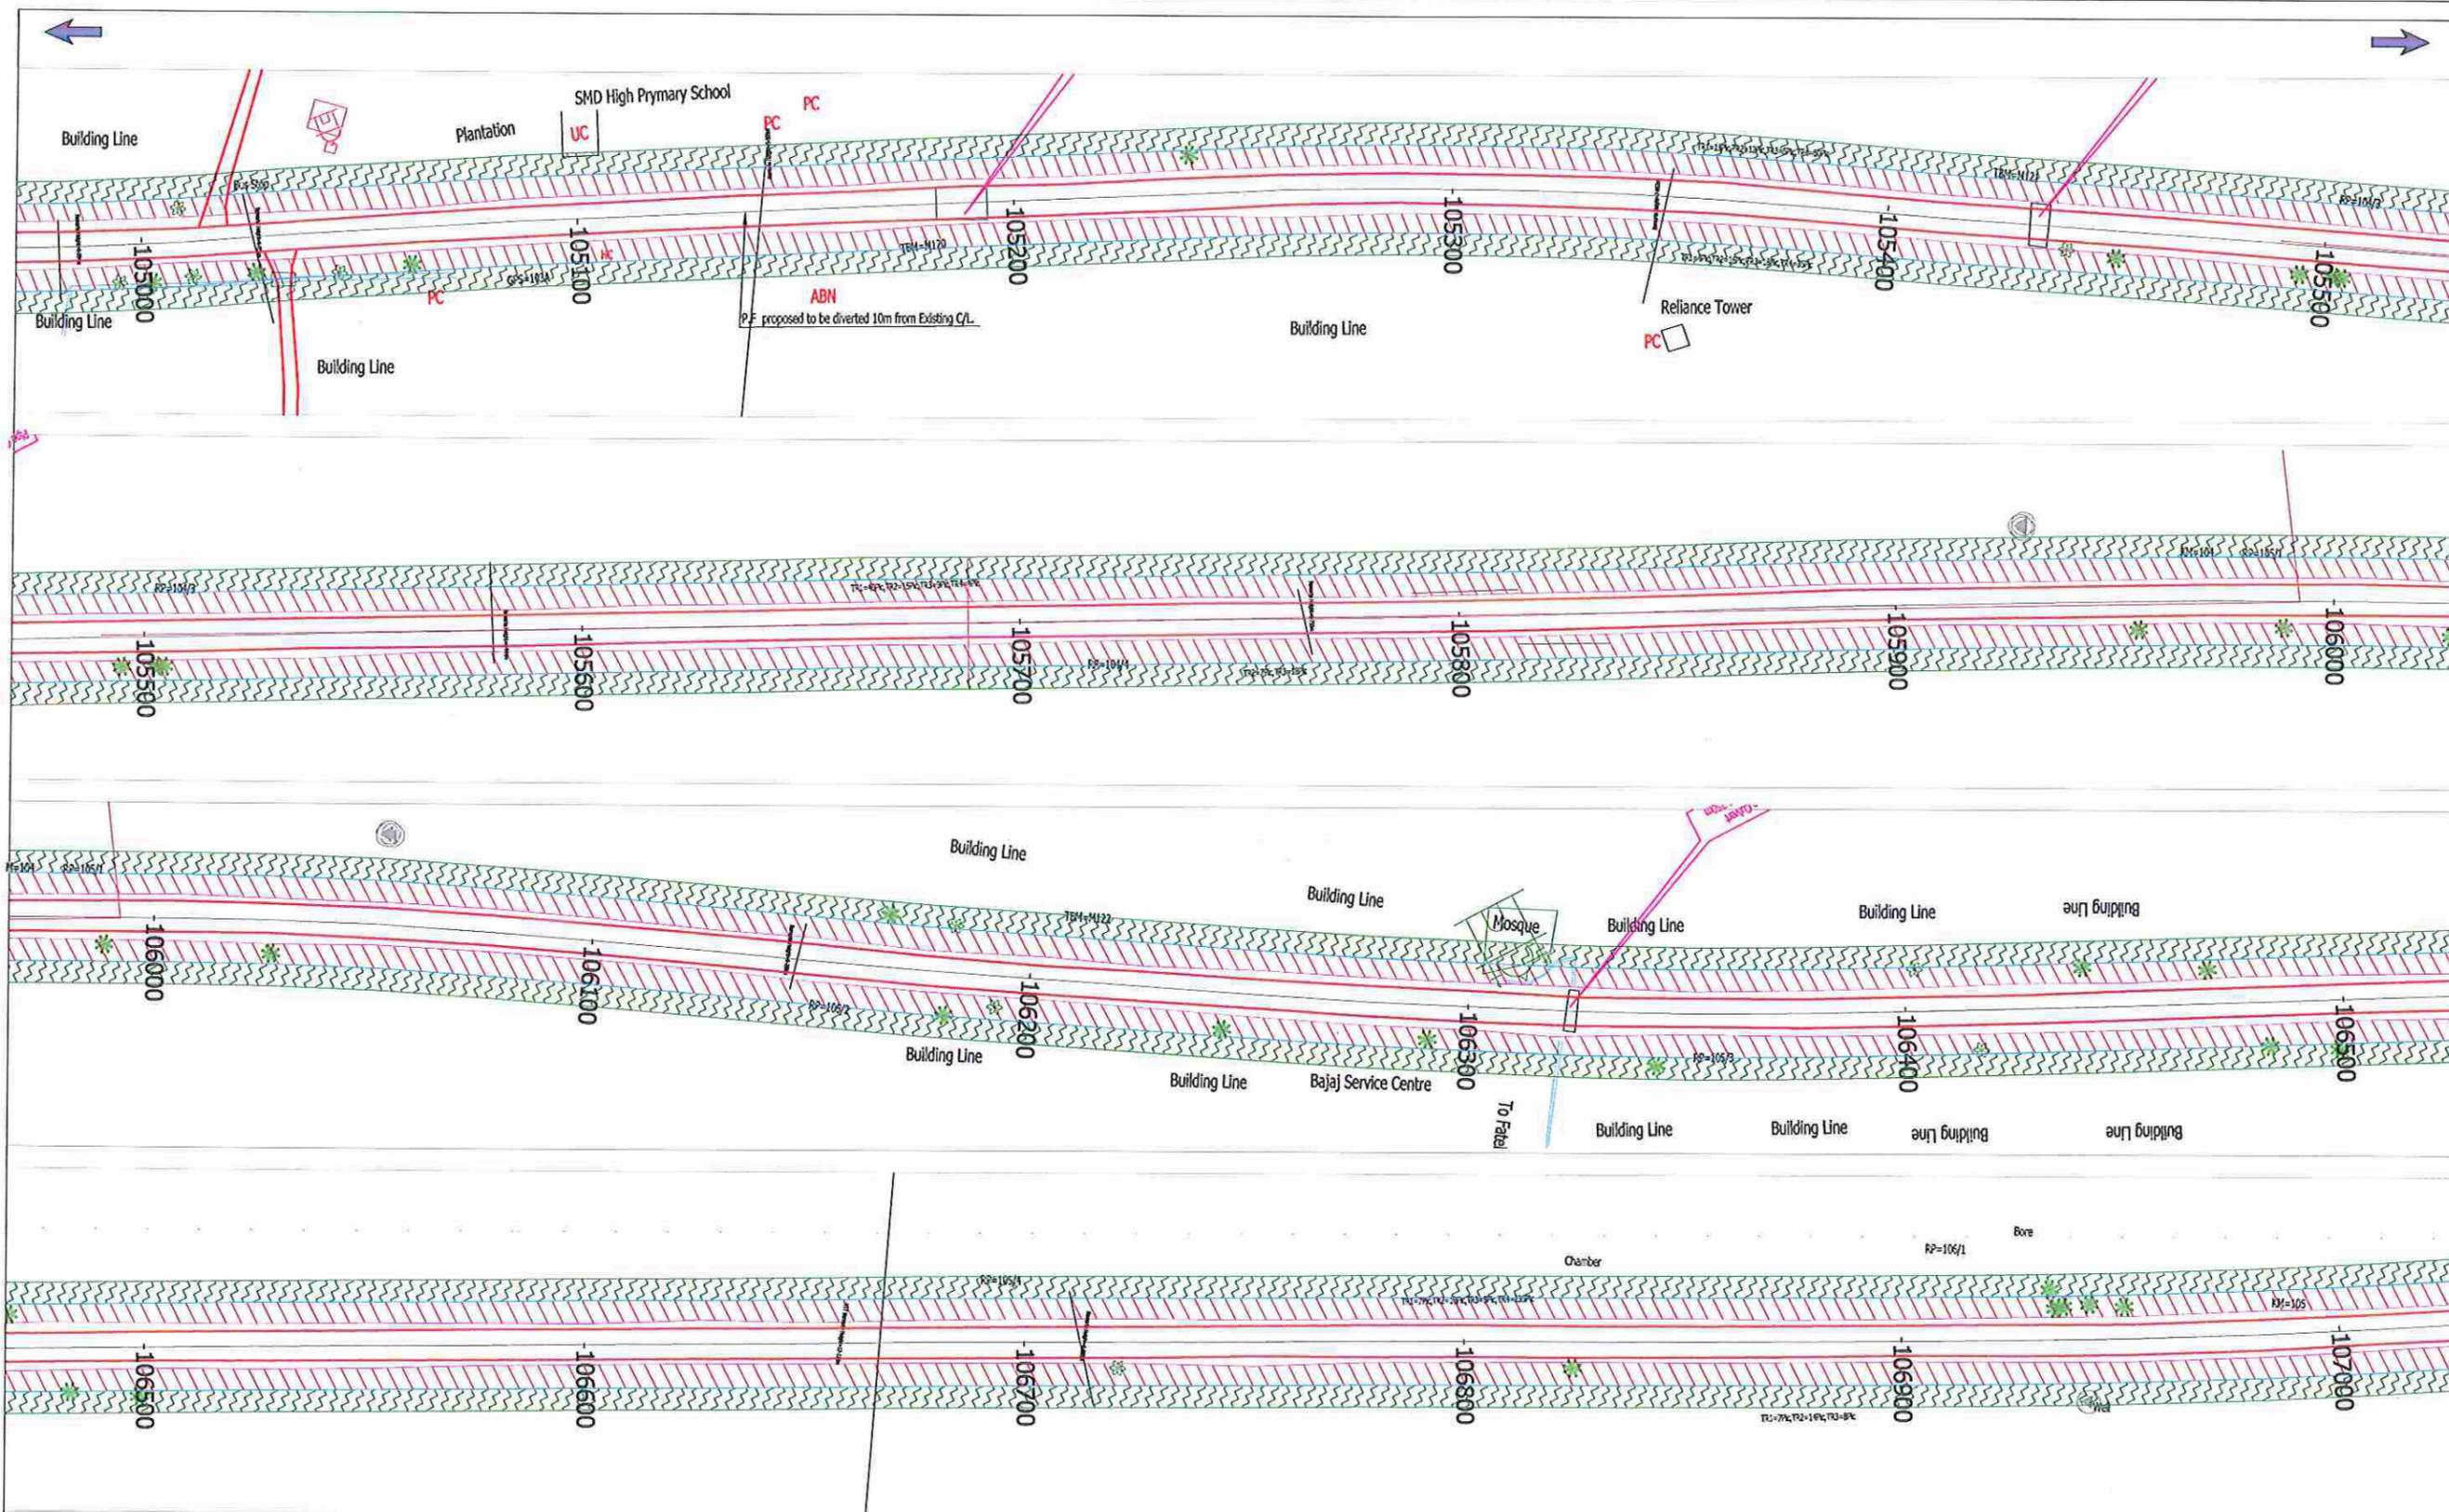

Legend:-
 P.F. proposed to be diverted 10m from Existing C/L. Project Road Boundary of P.F. (Existing ROW) P.F. Boundary to Existing ROW.

Note:-
 Road side Plantation declared as Protected Forest

CLIENT:-
 Government of Uttar Pradesh
 Public Works Department

CONSULTANT:-
 egisIndia
 consulting engineers pvt. ltd.

PROJECT:-
 Improvement and Upgradation of "Badaun-Bilsi-Bijnaour"
 [Bahjoi to Gajrula section of State Highway No.-51
 from Km 58.500 to Km 107.000 of SH-51 in Sambal
 district and from Km 107.000 to Km 137.500 of SH-51
 in Amroha (J.P.Nagar) district] of Uttar Pradesh

SCALE:-
 HOR 0 25 50
 VER 0 2.5 5.0
 1:500 @ A3 SHEET

Prepared by: Yogesh
 Designed by: Nitesh Kumar
 Checked by: Dr. S & Deepak
 Approved by: Rajeev Gupta
 Date: Oct 2014

Revisions	
Rev.	Description
R0	Oct 2014

TITLE: (J.P. JAIP) Chief Engineer (Roads) World Bank Project (R&S) DRG. No. W. D. Lucknow
 EGIS/DPR/EIRH1UP020/DPR/FOREST/STRIP PLAN- 04

Handwritten signatures and initials in blue ink.