

Legend:-
 P.F. proposed to be diverted 10m from Existing C/L. Project Road Boundary of P.F. (Existing ROW) P.F. Boundary to Existing ROW.

Note:-
 Road side Plantation declared as Protected Forest

CLIENT:-
 Government of Uttar Pradesh
 Public Works Department

CONSULTANT:-
 egisIndia
 consulting engineers pvt. ltd.

PROJECT:-
 Improvement and Upgradation of "Badaun-Bilsa-Bijnaour"
 [Bahjoi to Gajrula section of State Highway No.-51
 from Km 58.500 to Km 107.000 of SH-51 in Sambal
 district and from Km 107.000 to Km 137.500 of SH-51
 in Amroha (J.P.Nagar) district] of Uttar Pradesh


SCALE:-
 HOR 0 25 50
 VER 0 2.5 5.0
 1:500 @ A3 SHEET

Prepared by Yogesh
 Designed by Nishu Kumar
 Checked by Dr. S S Dasgupta
 Approved by Rajeev Gupta
 Date Oct 2014

Revisions		
Rev.	Date	Description
R0	Oct 2014	

TITLE
 Chief Engineer (J. P. JAIS) STRIP PLAN
 World Bank Project (Roads)
 P. W. D. Lucknow
 DRG. NO.: EGIS/DPR/EIRH1UP020/DPR/FOREST/STRIP PLAN- 05

Handwritten signatures and initials in blue ink.

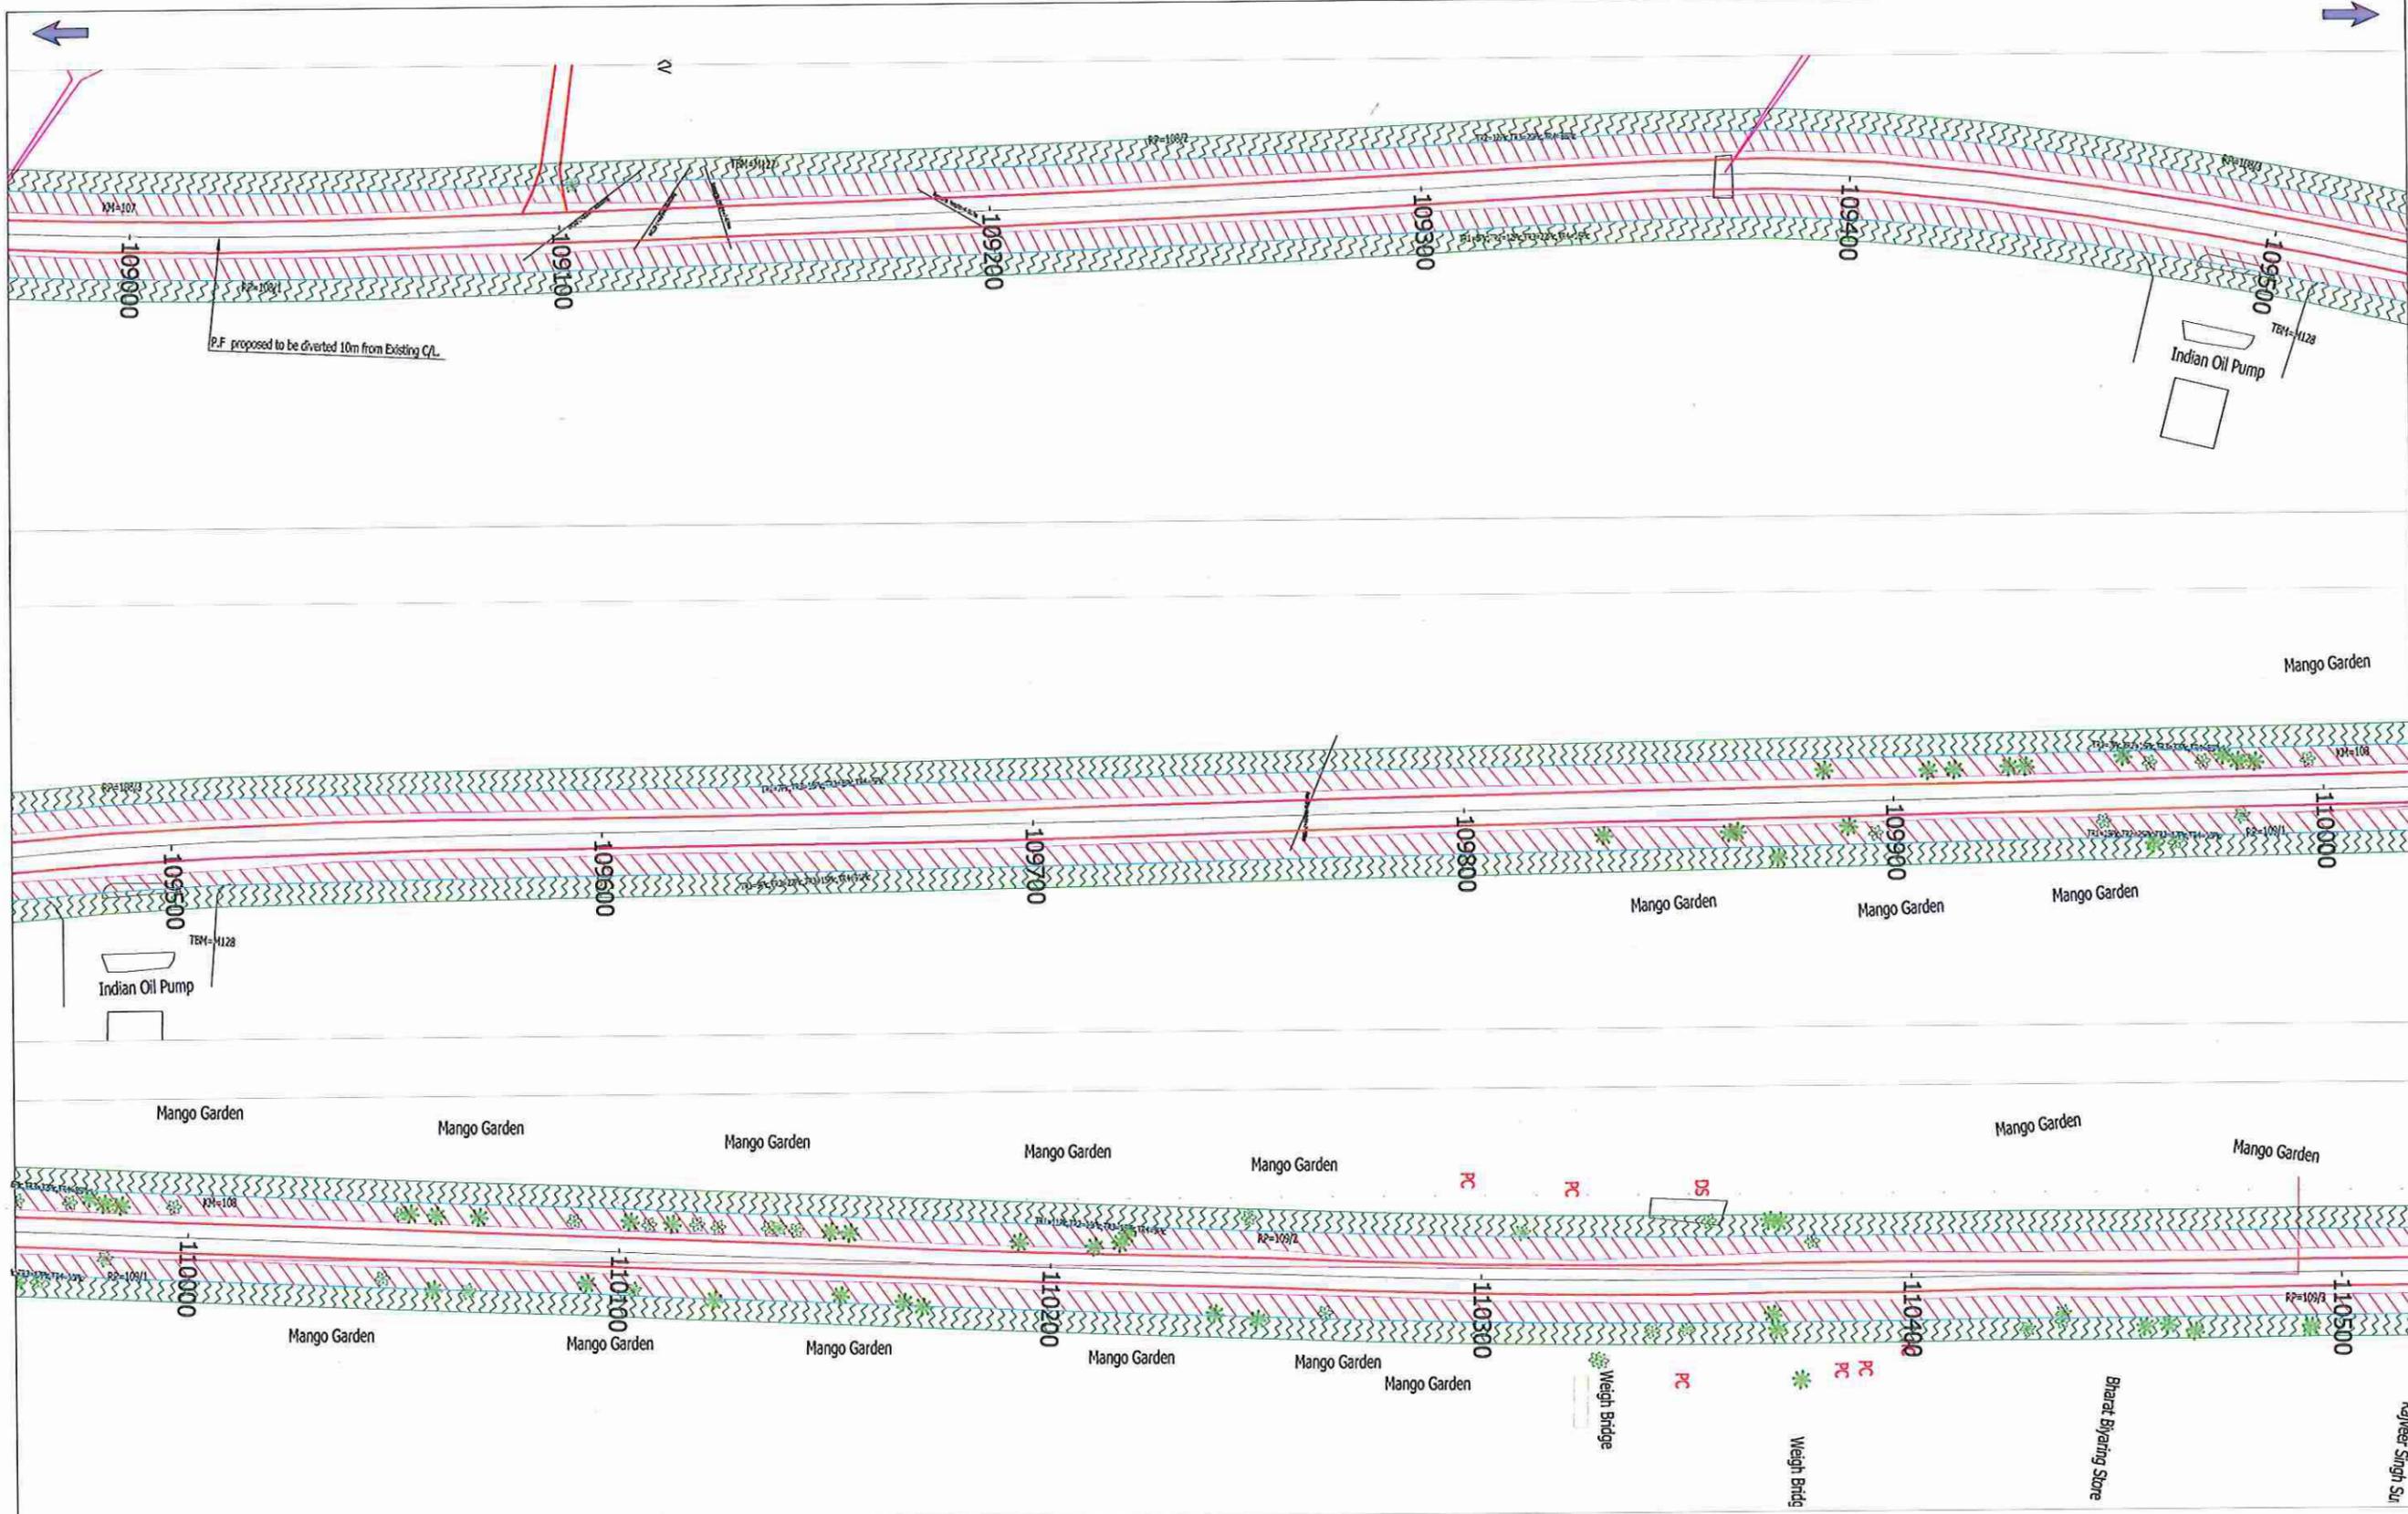

Legend:-
 P.F. proposed to be diverted 10m from Existing C/L. Project Road Boundary of P.F. (Existing ROW) P.F. Boundary to Existing ROW.

Note:-
 Road side Plantation declared as Protected Forest

CLIENT:-
 Government of Uttar Pradesh
 Public Works Department

CONSULTANT:-
 egisIndia
 consulting engineers pvt. ltd.

PROJECT:-
 Improvement and Upgradation of "Badaun-Bilsi-Bijnaour"
 [Bahjoi to Gajruala section of State Highway No.-51
 from Km 58.500 to Km 107.000 of SH-51 in Sambal
 district and from Km 107.000 to Km 137.500 of SH-51
 in Amroha (J.P.Nagar) district] of Uttar Pradesh

SCALE:-
 HOR 0 25 50
 VER 0 2.5 5.0
 1:500 @ A3 SHEET

Prepared by: Yogesh
 Designed by: Nilesh Kumar
 Checked by: Dr. S.S. Deepak
 Approved by: Rajeev Gupta
 Date: Oct 2014

Revisions	
Rev.	Description
RO	Oct 2014

U.P. JAINI
 Chief Engineer
 World Bank Project (Roads)
 B.W.D. Lucknow
 DRG. NO. EGIS/DPR/EIRH1UP020/DPR/FOREST/STRIP PLAN- 06



Legend:-
 P.F. proposed to be diverted 10m from Existing C/L. Project Road Boundary of P.F. (Existing ROW) P.F. Boundary to Existing ROW.

Note:-
 Road side Plantation declared as Protected Forest

CLIENT:-
 Government of Uttar Pradesh
 Public Works Department

CONSULTANT:-
 egisIndia
 consulting engineers pvt. ltd.

PROJECT:-
 Improvement and Upgradation of "Badaun-Bilsi-Bijnour"
 [Bahjoi to Gajrula section of State Highway No.-51
 from Km 58.500 to Km 107.000 of SH-51 in Sambal
 district and from Km 107.000 to Km 137.500 of SH-51
 in Amroha (J.P.Nagar) district] of Uttar Pradesh


SCALE:-
 HOR 0 25 50
 VER 0 2.5 5.0
 1:500 @ A3 SHEET

Prepared by: Yogesh
 Designed by: Nishu Kumar
 Checked by: Dr. S.S. Deepak
 Approved by: Rajeev Gupta
 Date: Oct 2014

Revisions		
Rev.	Date	Description
R0	Oct 2014	

TITLE:
 STRIP PLAN
 World Bank Project (Roads)
 P.W.D. Lucknow
 EGIS/DPR/SIRH/UP020/DPR/FOREST/STRIP PLAN- 07

(J. P. JAIN)
 Chief Engineer
 P.W.D. Lucknow

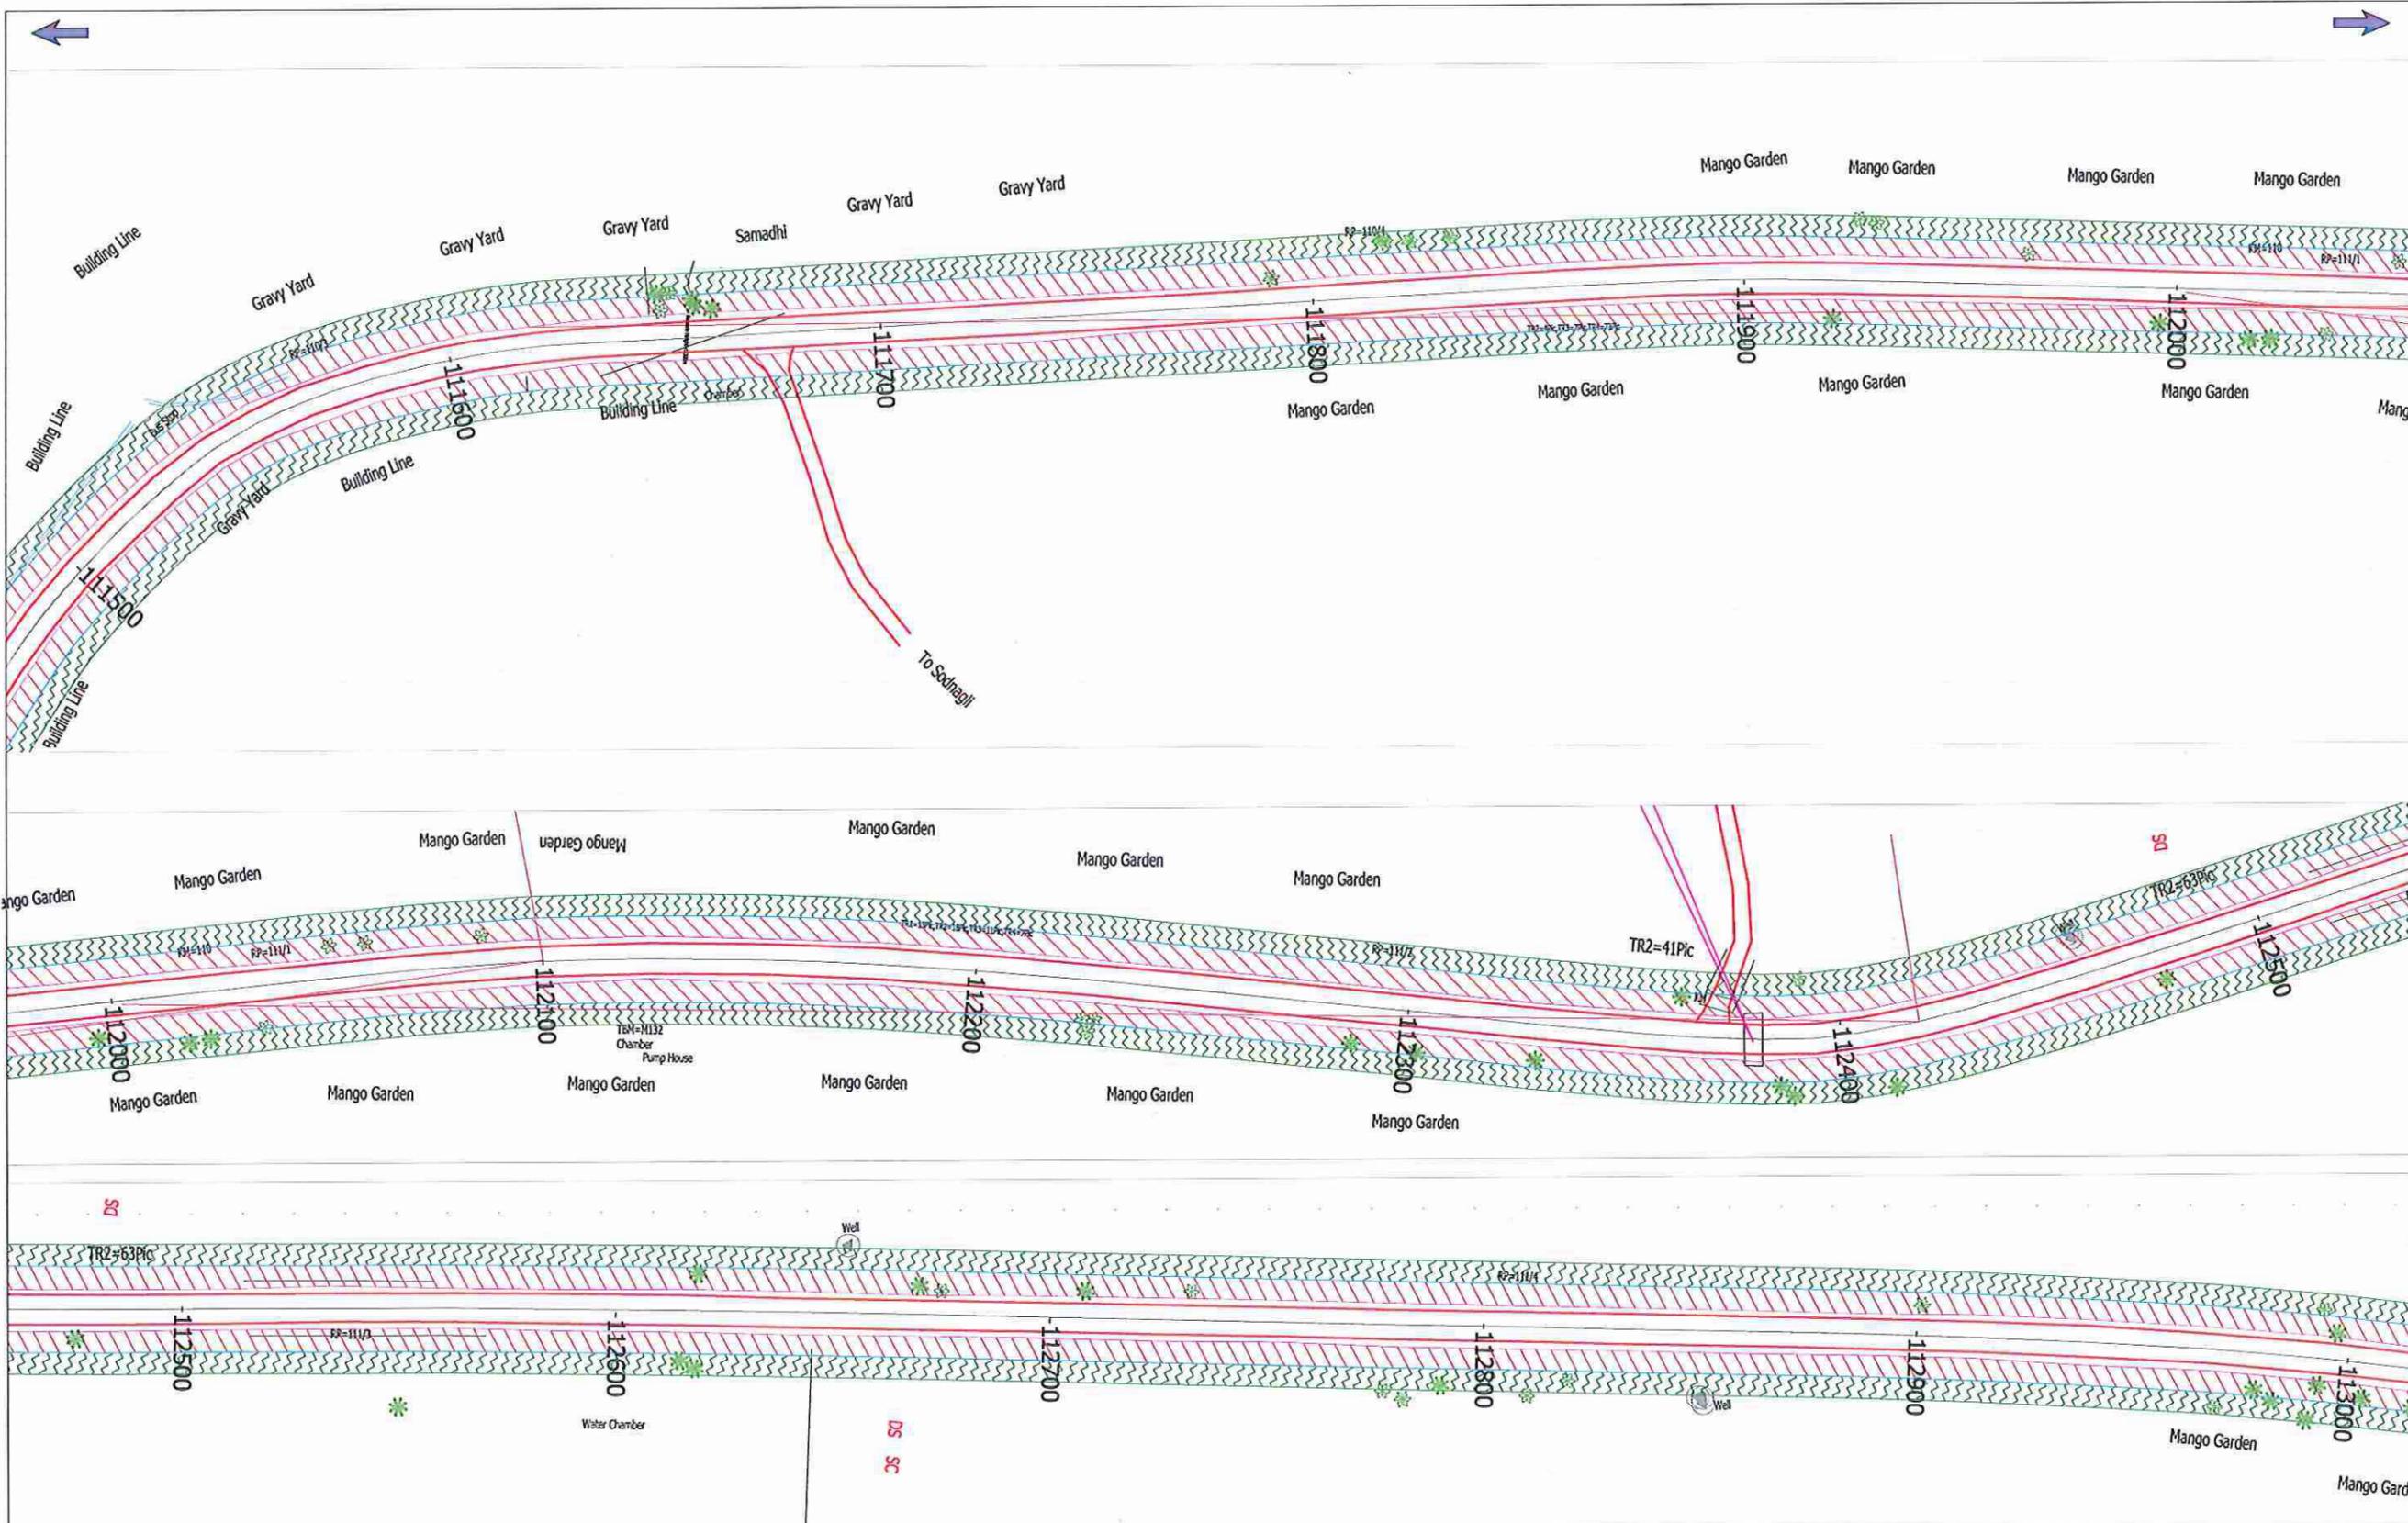

Legend:-
 P.F. proposed to be diverted 10m from Existing C/L. Project Road Boundary of P.F. (Existing ROW) P.F. Boundary to Existing ROW.

Note:-
 Road side Plantation declared as Protected Forest

CLIENT:-
 Government of Uttar Pradesh
 Public Works Department

CONSULTANT:-
 egisIndia
 consulting engineers pvt. ltd.

PROJECT:-
 Improvement and Upgradation of "Badaun-Bilsa-Bijnaour"
 [Bahjoi to Gajrula section of State Highway No.-51
 from Km 58.500 to Km 107.000 of SH-51 in Sambal
 district and from Km 107.000 to Km 137.500 of SH-51
 in Amroha (J.P.Nagar) district] of Uttar Pradesh


SCALE:-
 HOR 0 25 50
 VER 0 2.5 5.0
 1:500 @ A3 SHEET

Prepared by: Yogesh
 Designed by: Nish Kumar
 Checked by: Dr. S.S. Despak
 Approved by: Rajeev Gupta
 Date: Oct 2014

Revisions		
Rev.	Date	Description
RO	Oct 2014	

TITLE: Chief Engineer
 World Bank Project (Roads)
 P. W. D. Lucknow
STRIP PLAN
 DRG. NO.:
 EGIS/DPR/EIRH1UP020/DPR/FOREST/STRIP PLAN- 08

(J. P. JAIN)
 Chief Engineer
 World Bank Project (Roads)
 P. W. D. Lucknow
 [Handwritten signatures and initials]

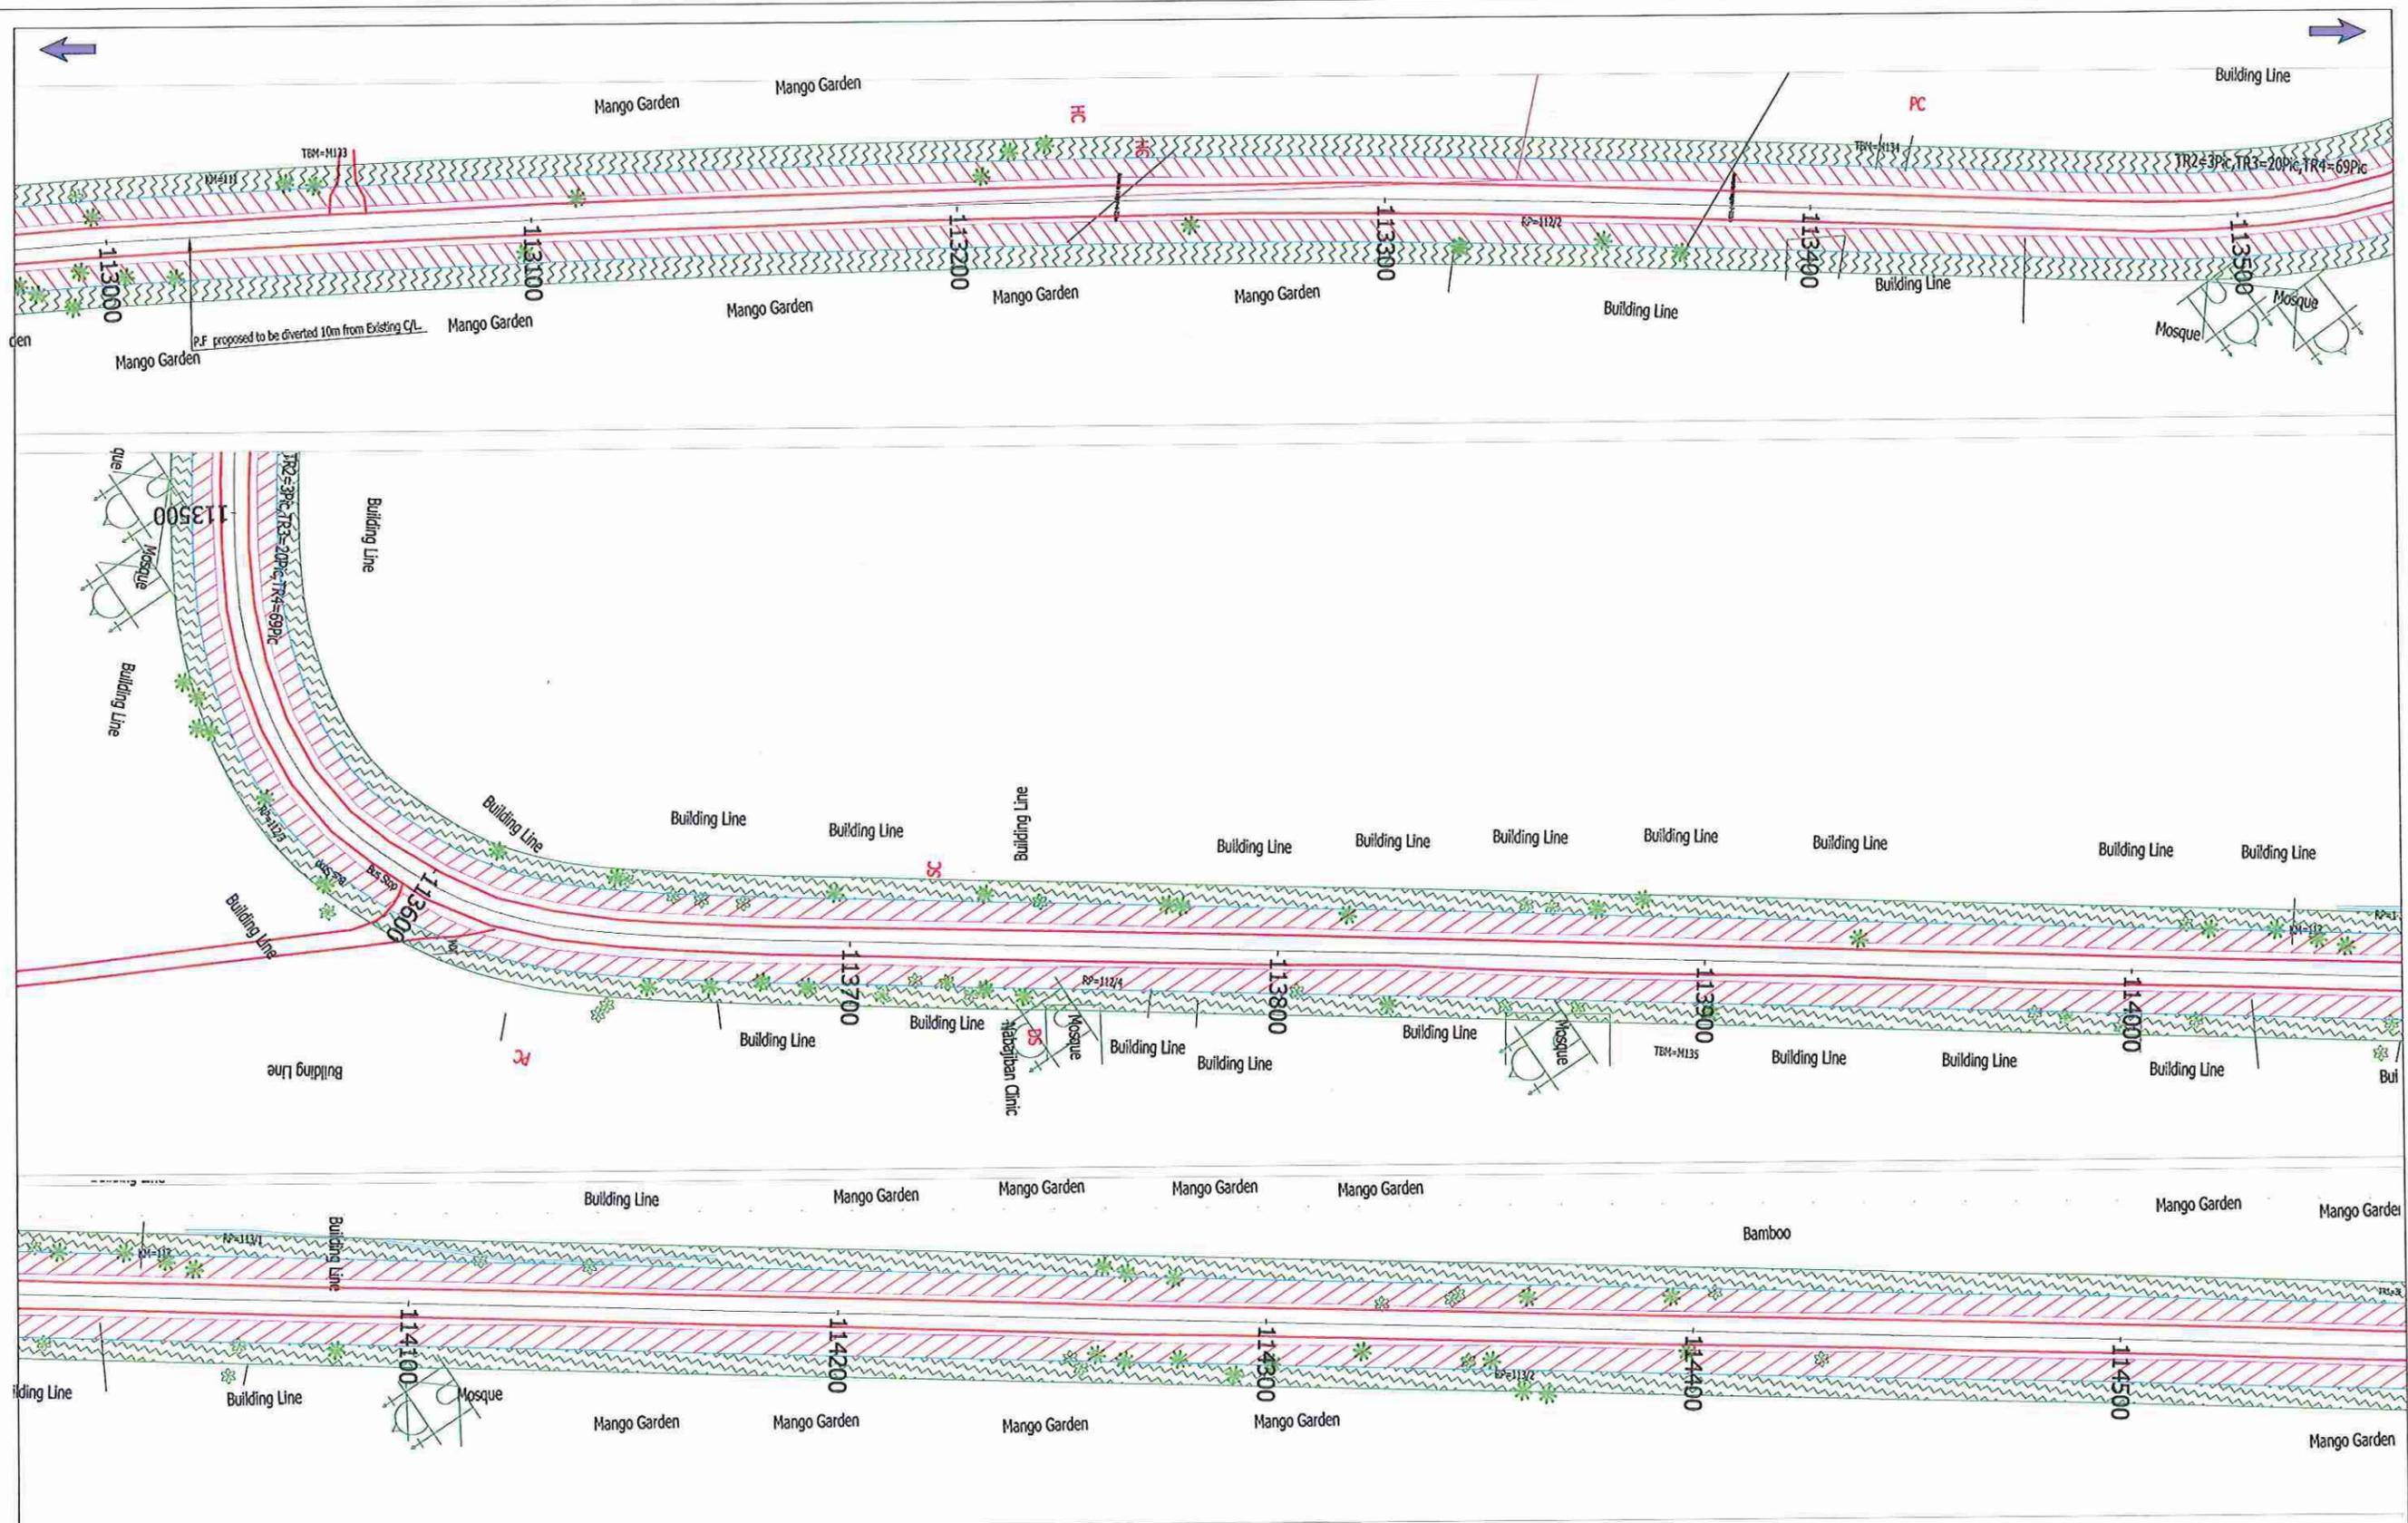

Legend:-
 P.F. proposed to be diverted 10m from Existing C/L. Project Road Boundary of P.F. (Existing ROW) P.F. Boundary to Existing ROW.

Note:-
 Road side Plantation declared as Protected Forest

CLIENT:-
 Government of Uttar Pradesh
 Public Works Department

CONSULTANT:-
 egisIndia
 consulting engineers pvt. ltd.

PROJECT:-
 Improvement and Upgradation of "Badaun-Bilsi-Bijnaour"
 [Bahjoi to Gajruala section of State Highway No.-51
 from Km 58.500 to Km 107.000 of SH-51 in Sambal
 district and from Km 107.000 to Km 137.500 of SH-51
 in Amroha (J.P.Nagar) district] of Uttar Pradesh

SCALE:-


 1:500 @ A3 SHEET

Prepared by	Yogesh
Designed by	Nish Kumar
Checked by	Dr. S S Deepak
Approved by	Rajeev Gupta
Date	Oct 2014

Revisions	
Rev.	Date
R0	Oct 2014

TITLE: **(J. P. JAIN)**
 Chief Engineer
 World Bank Project (Roads)
 Lucknow
 DRG. NO.:
 EGIS/DPR/ERH/UP020/DPR/FOREST/STRIP PLAN- 09

Handwritten signatures and initials:
 Fule, S.S., J.P. Jain, 13/10/14

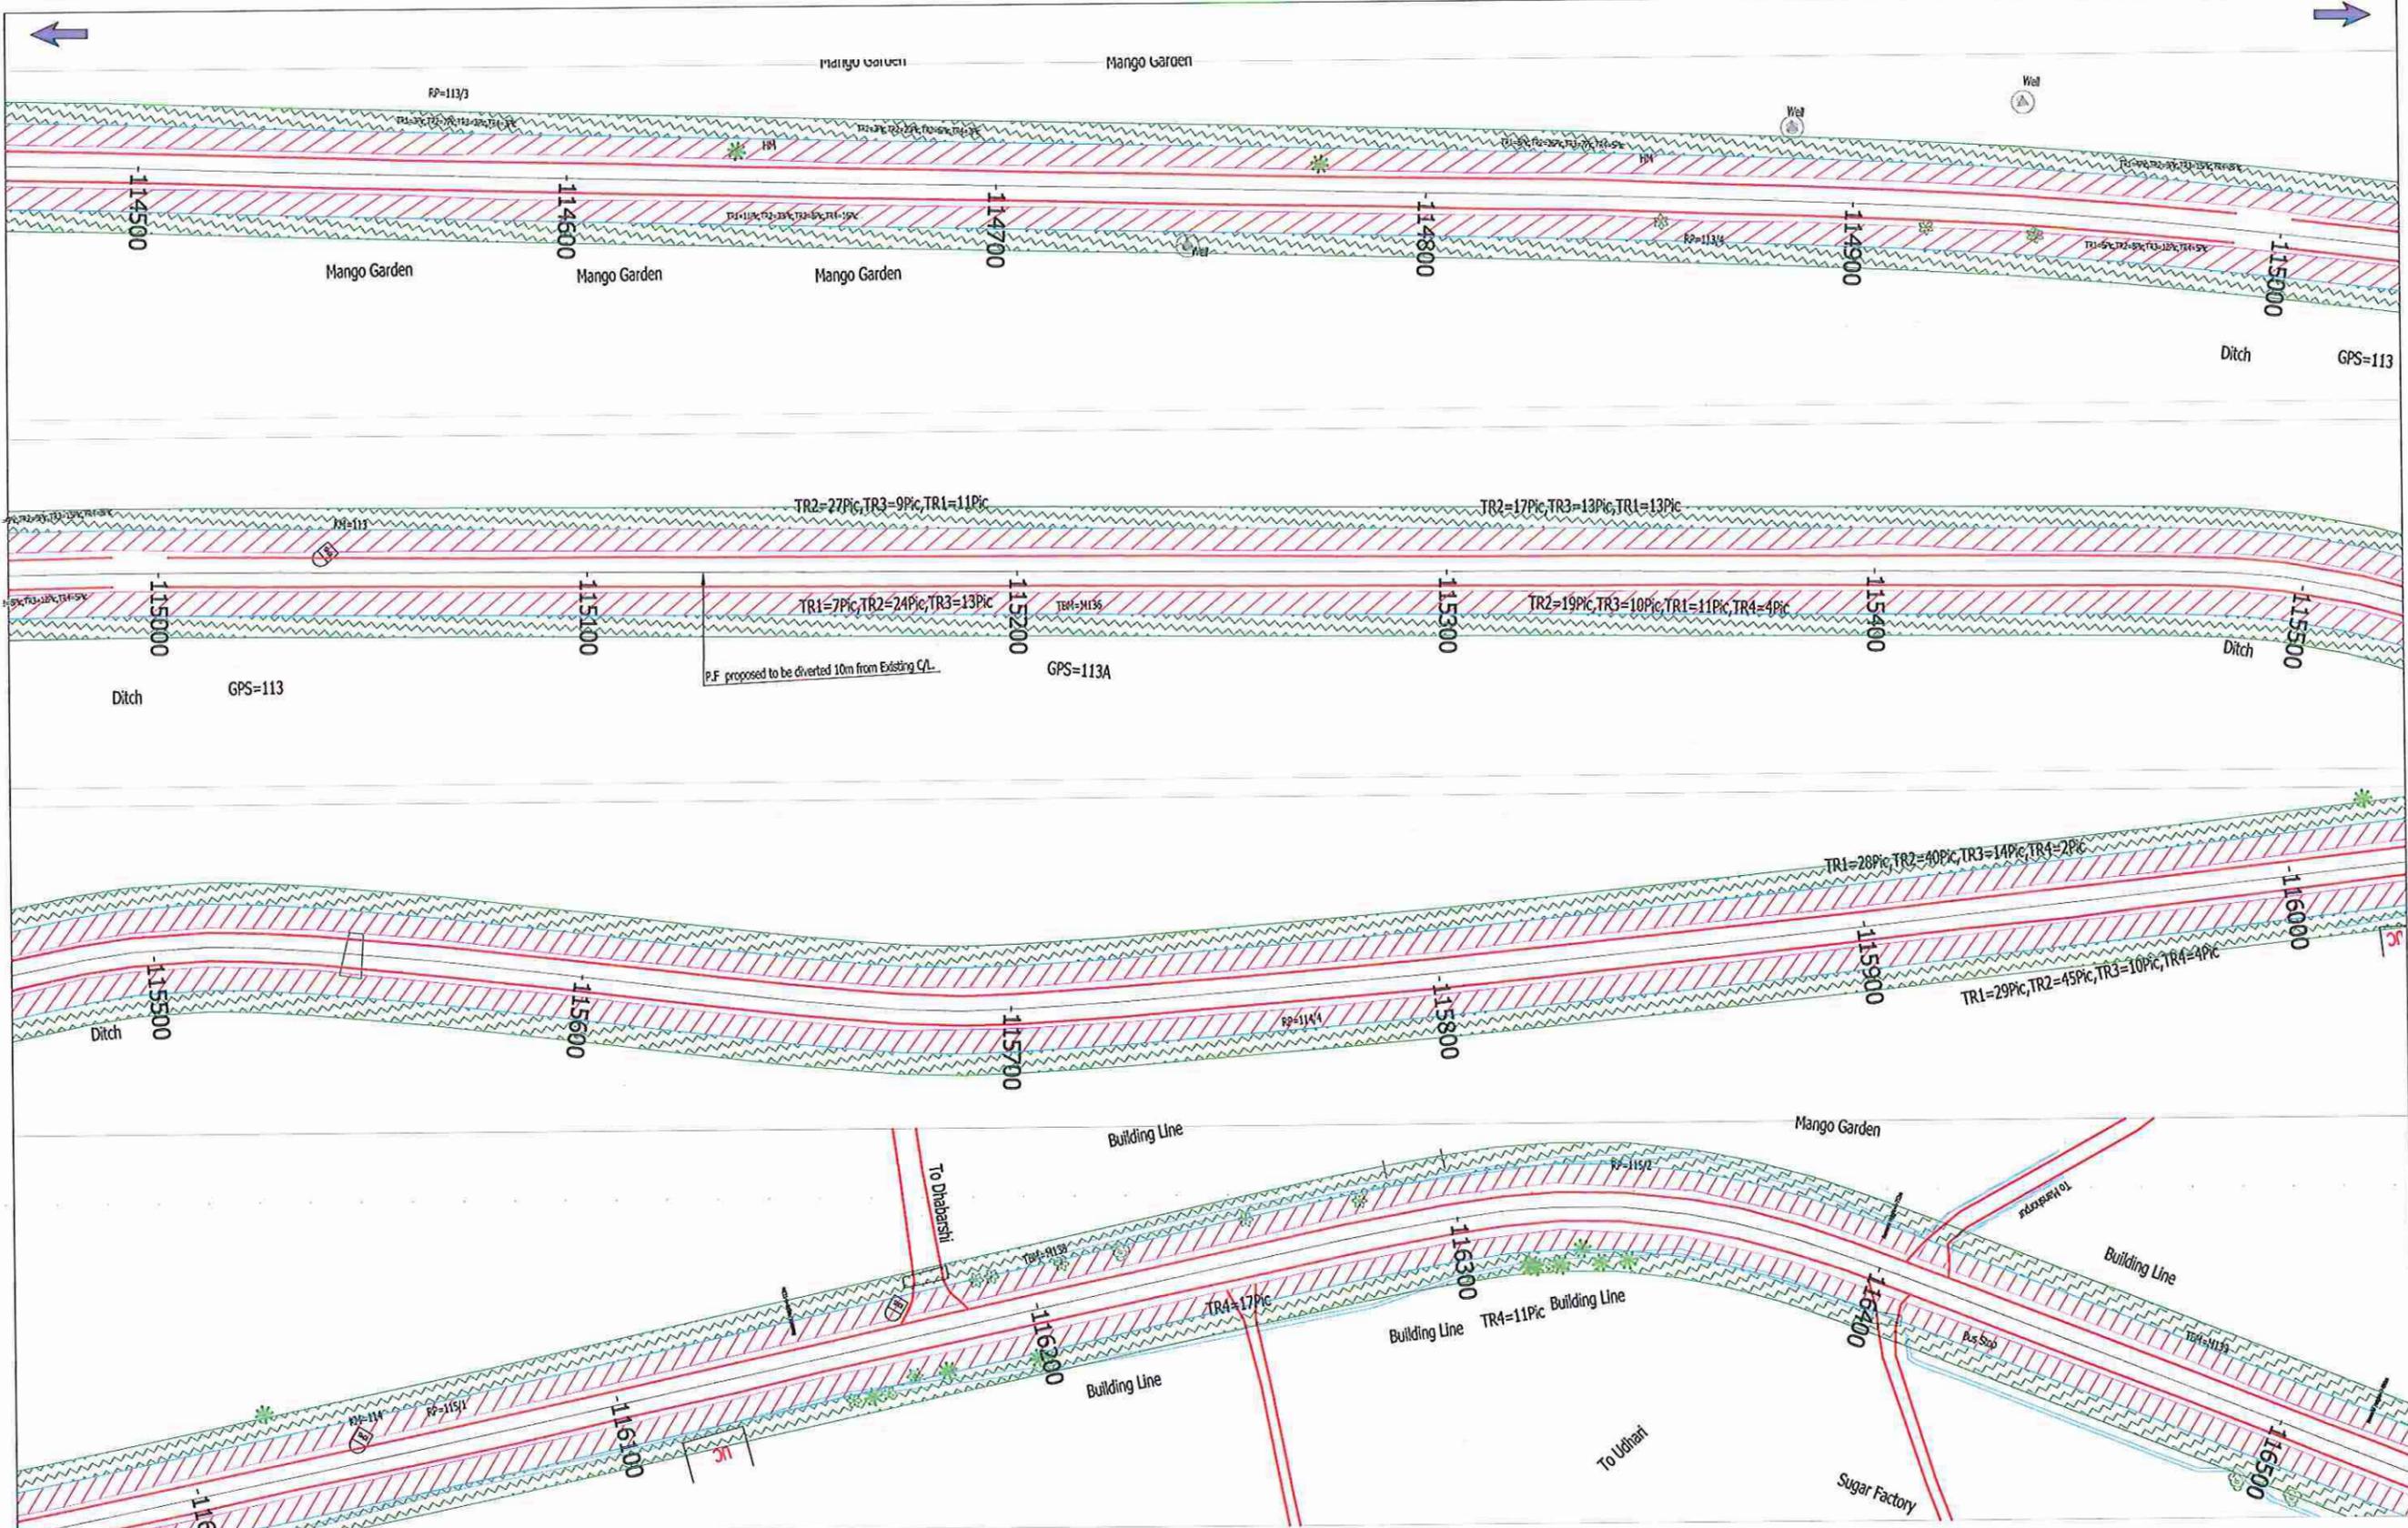

Legend:-
 P.F. proposed to be diverted 10m from Existing C/L. Project Road Boundary of P.F. (Existing ROW) P.F. Boundary to Existing ROW.

Note:-
 Road side Plantation declared as Protected Forest

CLIENT:-
 Government of Uttar Pradesh
 Public Works Department

CONSULTANT:-
 egisIndia
 consulting engineers pvt. ltd.

PROJECT:-
 Improvement and Upgradation of "Badaun-Bilsi-Bijnaour"
 [Bahjoi to Gajruala section of State Highway No.-51
 from Km 58.500 to Km 107.000 of SH-51 in Sambal
 district and from Km 107.000 to Km 137.500 of SH-51
 in Amroha (J.P.Nagar) district] of Uttar Pradesh


SCALE:-
 HOR 0 25 50
 VER 0 2.5 5.0
 1:500 @ A3 SHEET

Prepared by Yogesh
 Designed by Nitesh Kumar
 Checked by Dr. S.S. Deshpik
 Approved by Rajeev Gupta
 Date Oct 2014

Revisions		
Rev.	Date	Description
RO	Oct 2014	

(J. P. JAIN)
 Chief Engineer
 World Bank Project (Roads)
 P. W. D. Lucknow
 DRG. NO.
 EGIS/DPR/EIRH/TUP020/DPR/FOREST/STRIP PLAN- 10

Handwritten notes and signatures in blue ink.

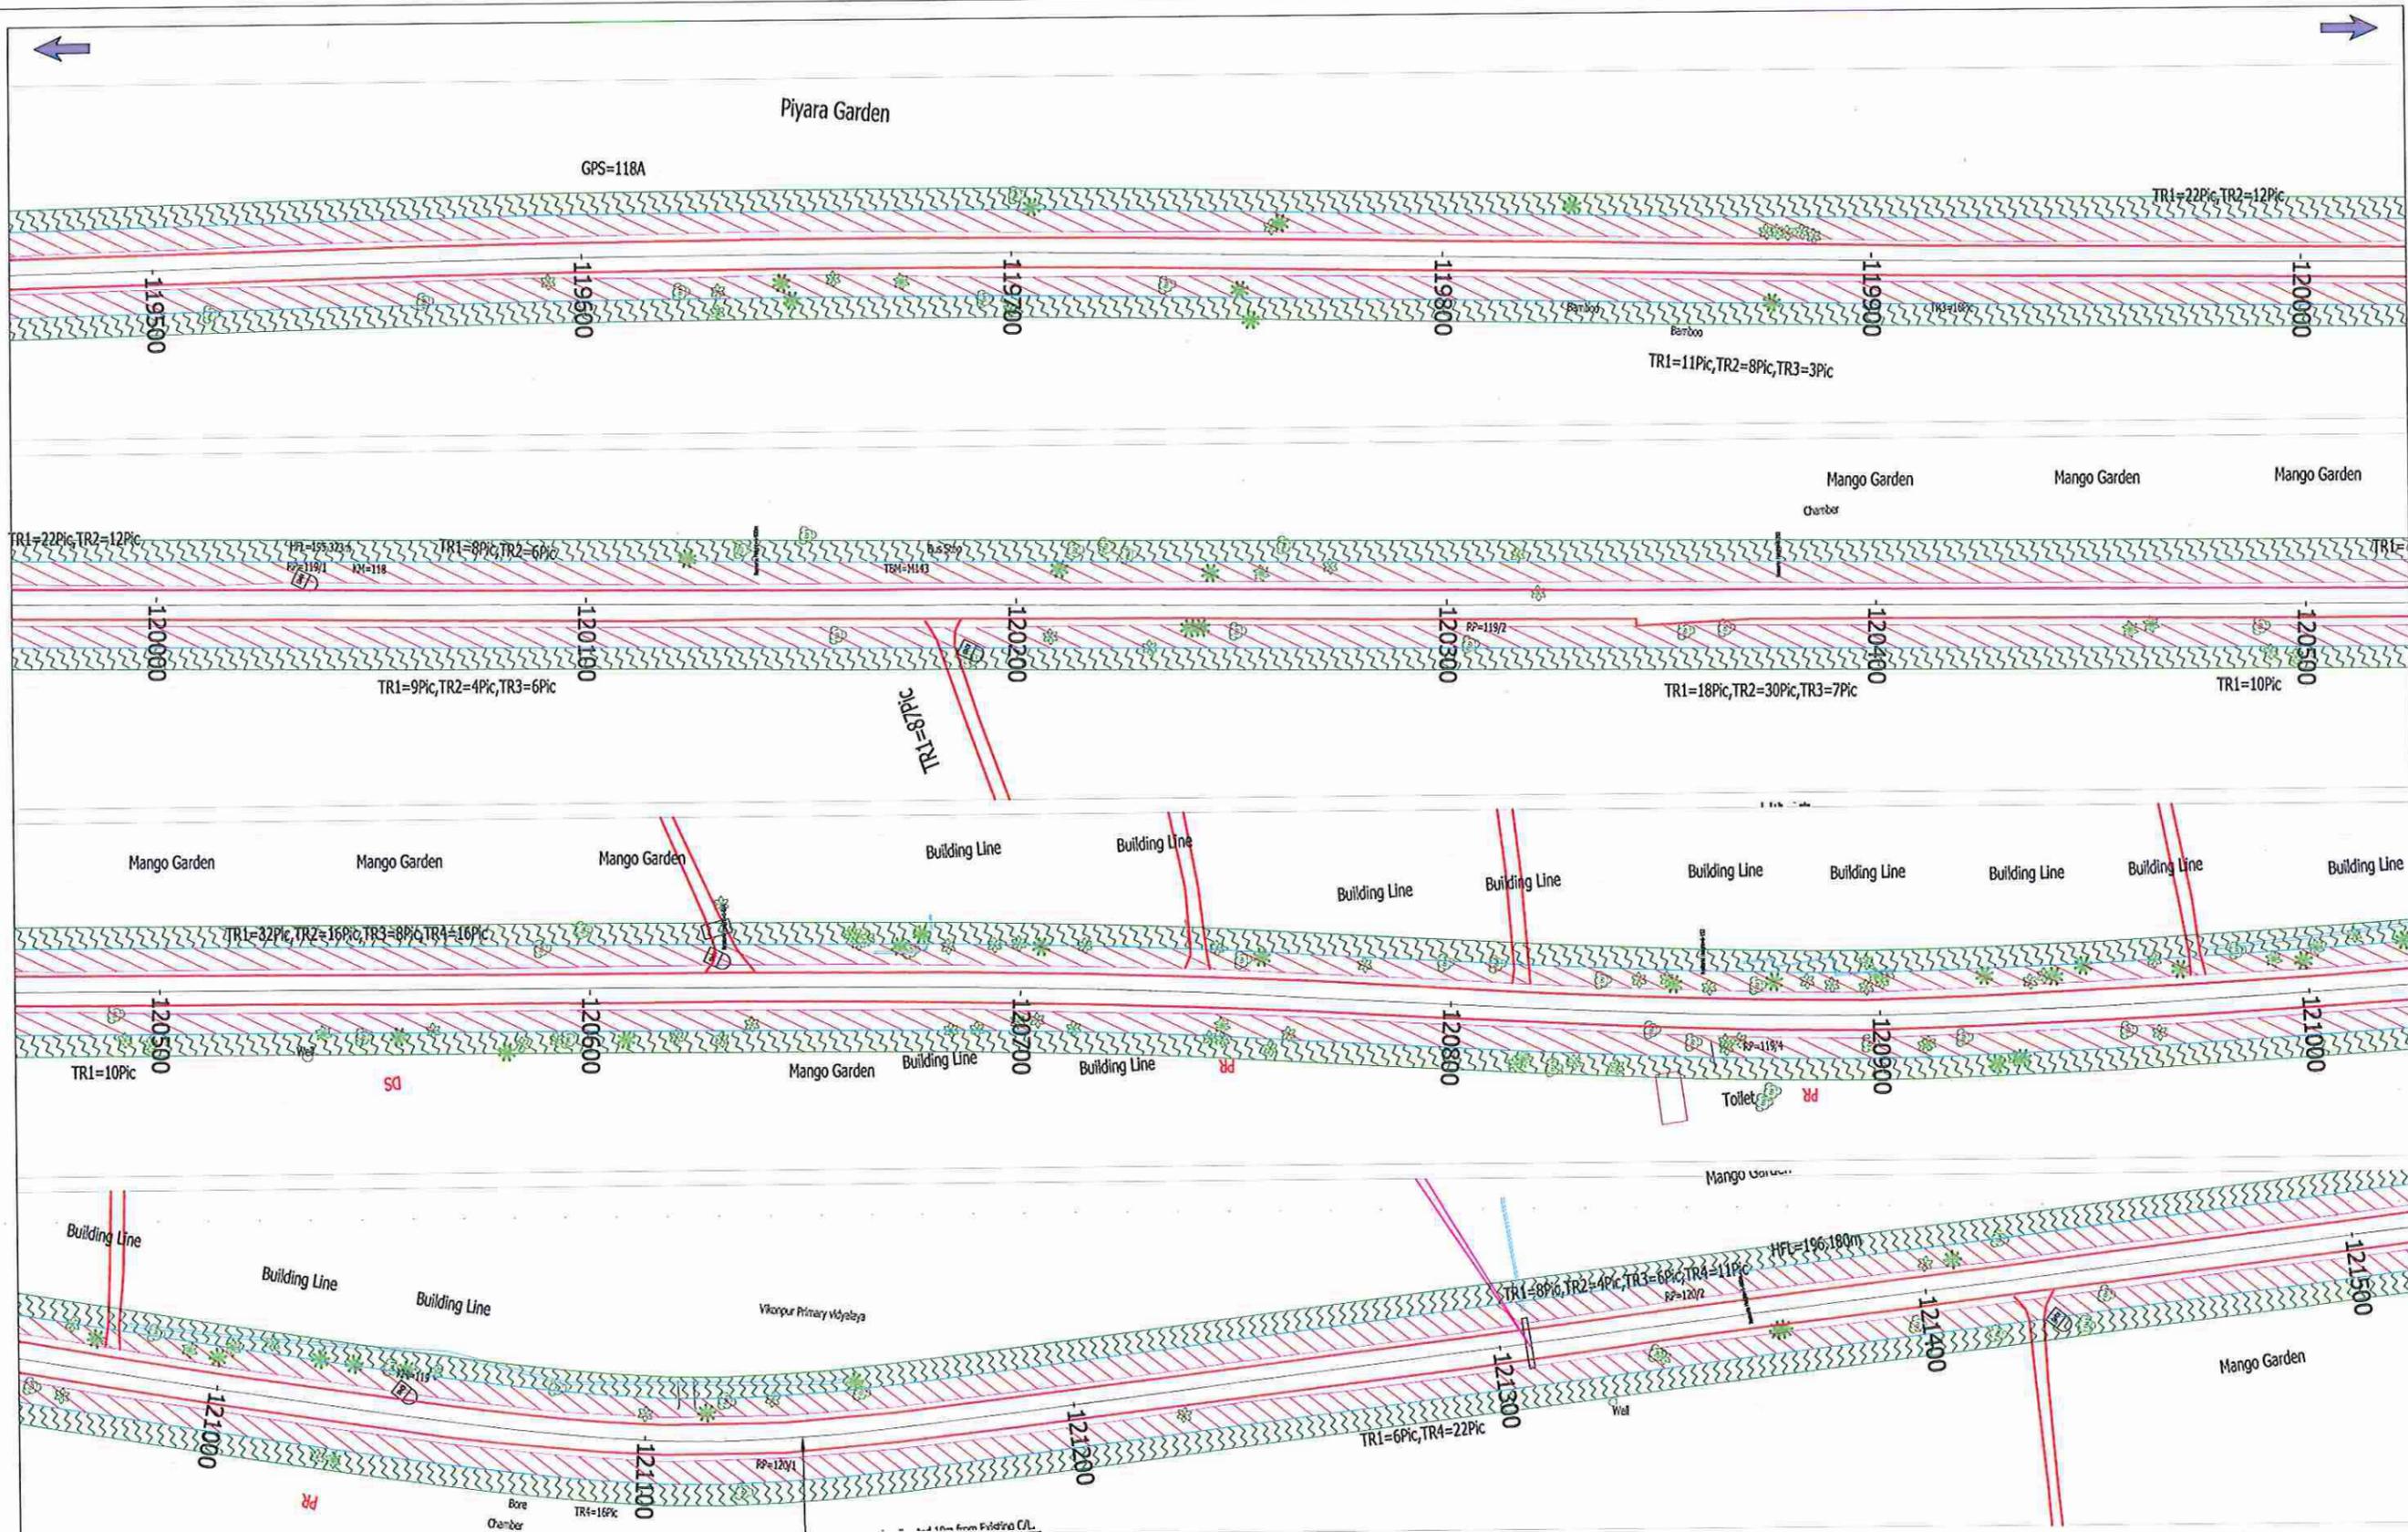

Legend:-
 P.F proposed to be diverted 10m from Existing C/L. Project Road Boundary of P.F. (Existing ROW) P.F. Boundary to Existing ROW.

Note:-
 Road side Plantation declared as Protected Forest

CLIENT:-
 Government of Uttar Pradesh
 Public Works Department

CONSULTANT:-
 egisIndia
 consulting engineers pvt. ltd.

PROJECT:-
 Improvement and Upgradation of "Badaun-Bilsa-Bijnaour"
 [Bahjoi to Gajrula section of State Highway No.-51
 from Km 58.500 to Km 107.000 of SH-51 in Sambal
 district and from Km 107.000 to Km 137.500 of SH-51
 in Amroha (J.P.Nagar) district] of Uttar Pradesh


SCALE:-
 HOR 0 25 50
 VER 0 2.5 5.0
 1:500 @ A3 SHEET

Prepared by	Yogesh
Designed by	Nitesh Kumar
Checked by	Dr. S.S. Deepak
Approved by	Rajeev Gupta
Date	Oct 2014

Revisions	
Rev.	Description
R0	Oct 2014

TITLE:
 World Bank Project (Roads)
 P. W. D. Lucknow
 DRG. NO. :
 EGIS/DPR/EIR/H1UP/020/DPR/FOREST/STRIP PLAN- 13

(J. P. JAIN)
 Chief Engineer
 P. W. D. Lucknow
 12/10/2014

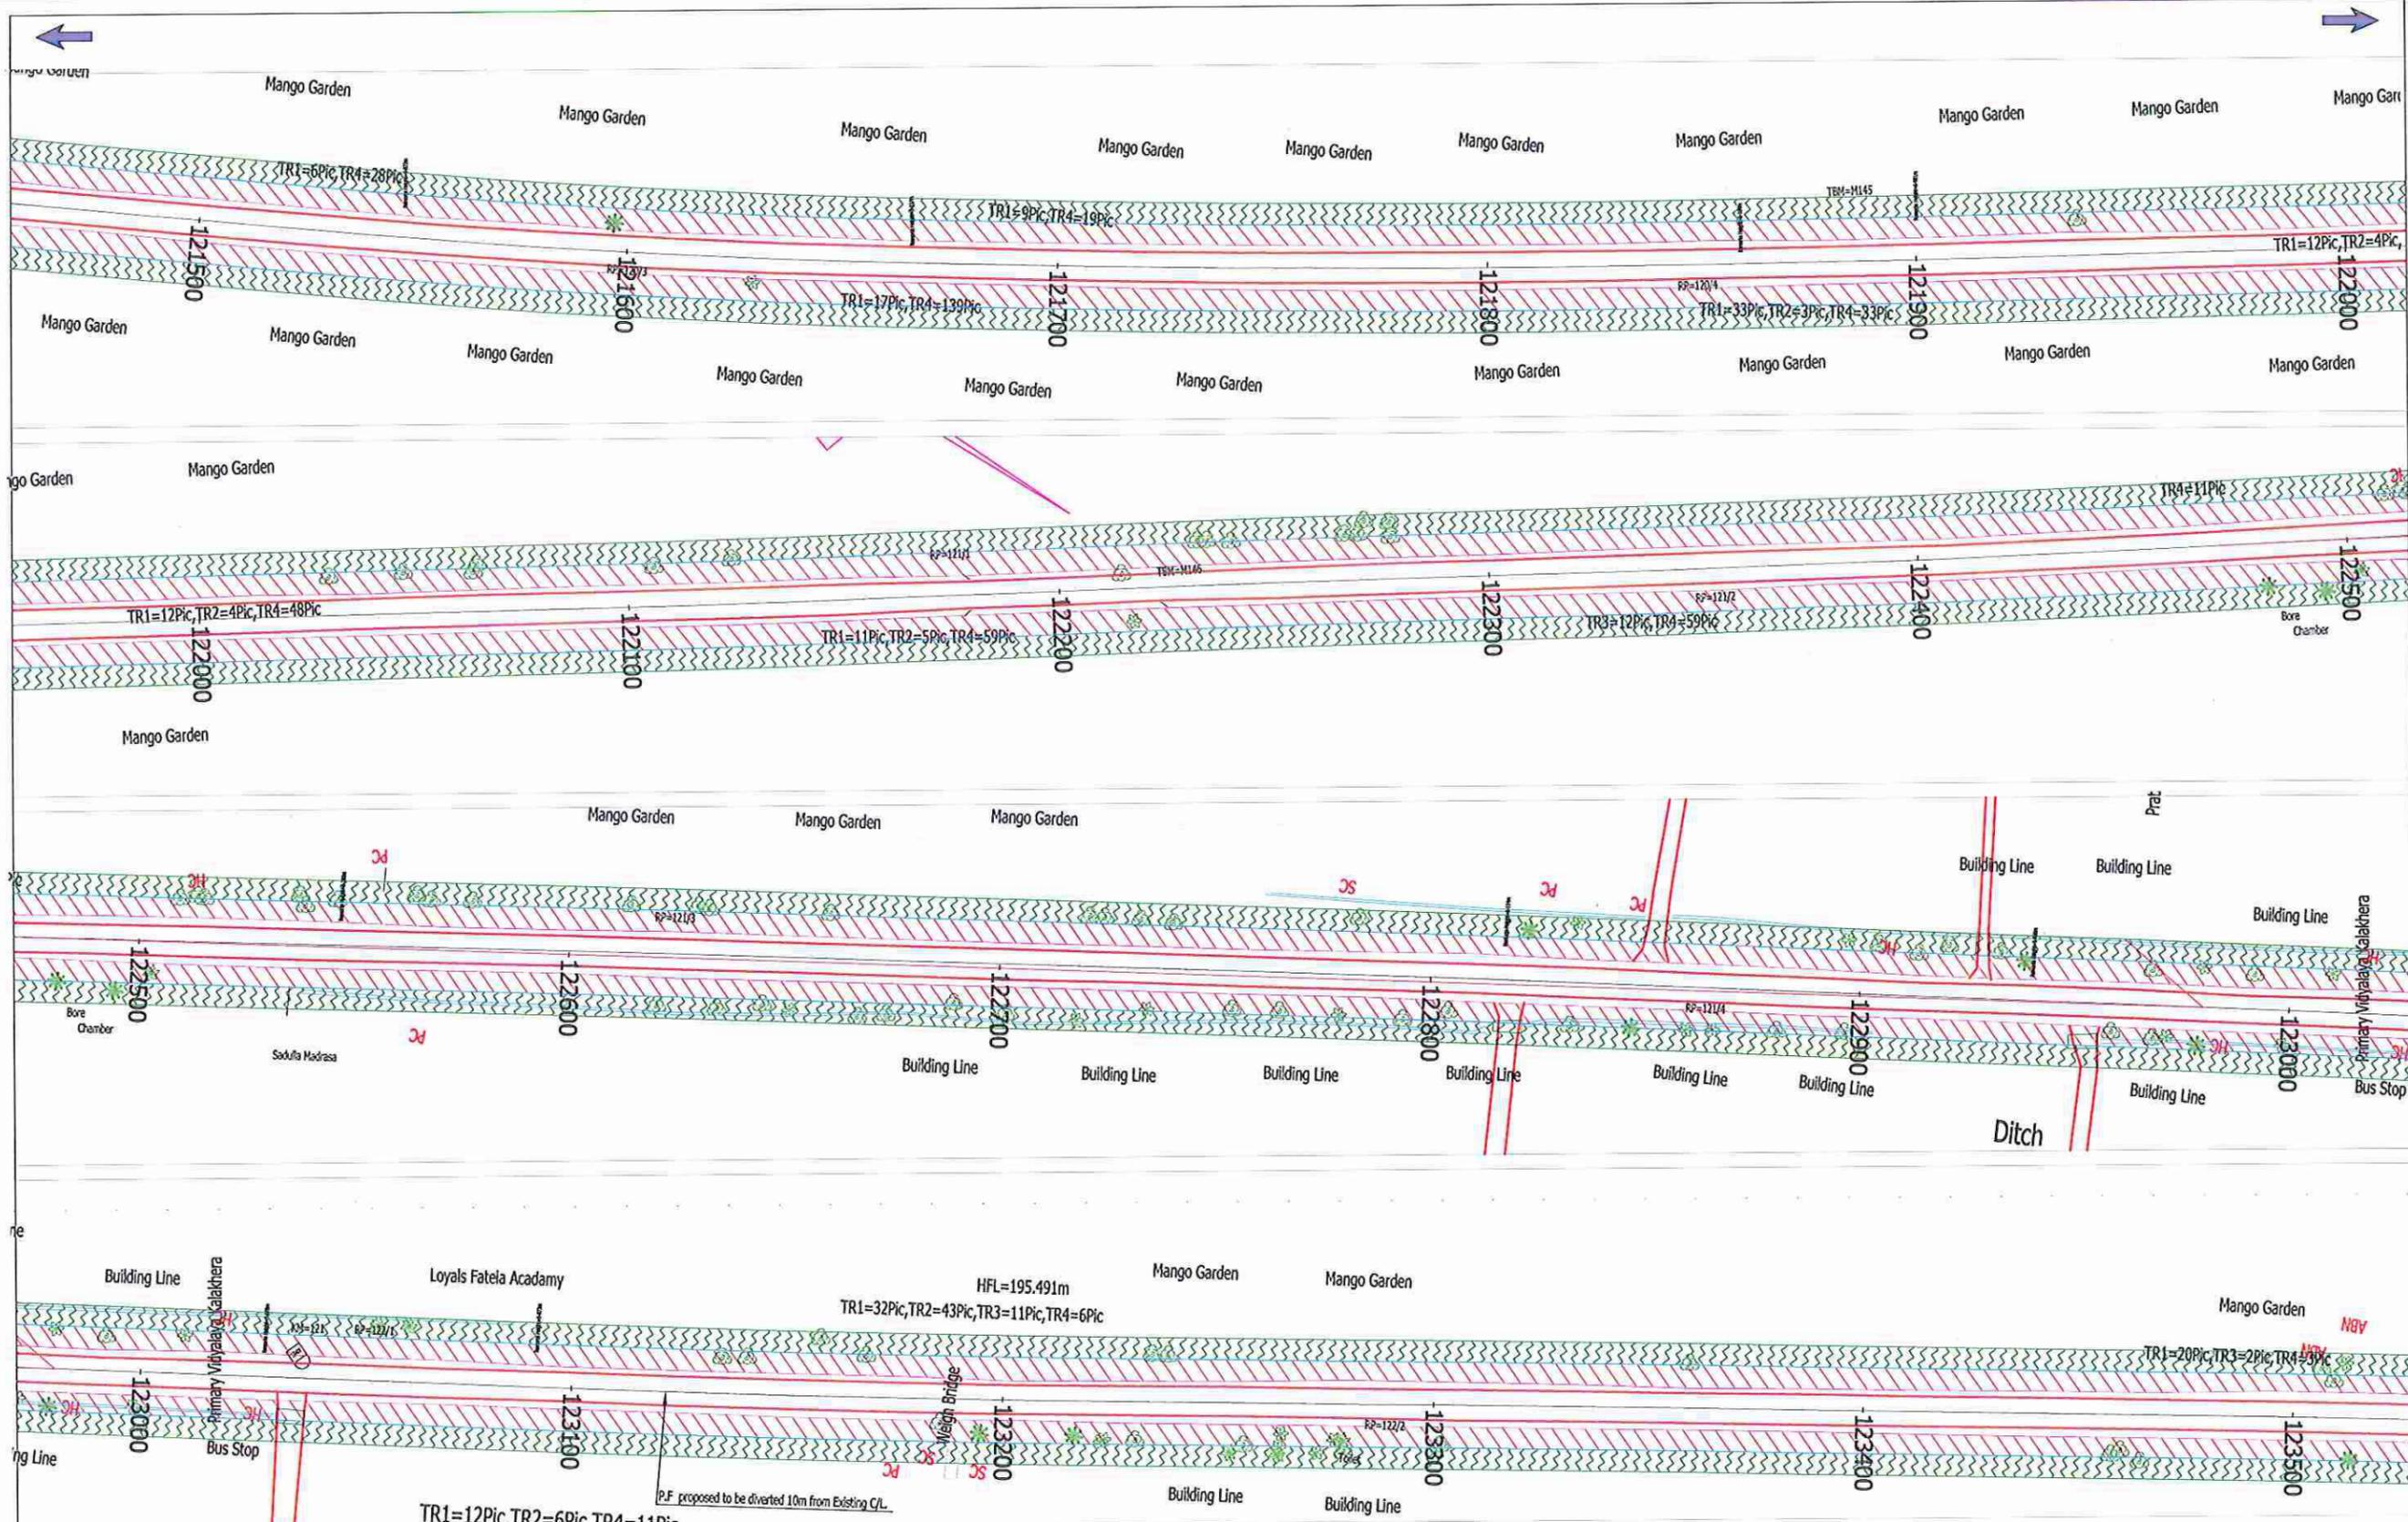


Legend:-
 P.F. proposed to be diverted 10m from Existing C/L. Project Road Boundary of P.F. (Existing ROW) P.F. Boundary to Existing ROW.

Note:-
 Road side Plantation declared as Protected Forest

CLIENT:- 	CONSULTANT:- 	PROJECT:- Improvement and Upgradation of "Badaun-Bilsa-Bijnaour" [Bahjoi to Gajrula section of State Highway No.-51 from Km 58.500 to Km 107.000 of SH-51 in Sambal district and from Km 107.000 to Km 137.500 of SH-51 in Amroha (J.P.Nagar) district] of Uttar Pradesh	SCALE:- HOR 0 25 50 VER 0 2.5 5.0 1:500 @ A3 SHEET	Prepared by: Yogesh Designed by: Nish Kumar Checked by: Dr. S.S. Deepak Approved by: Rajeev Gupta Date: Oct 2014	<table border="1"> <thead> <tr> <th colspan="3">Revisions</th> </tr> <tr> <th>Rev.</th> <th>Date</th> <th>Description</th> </tr> </thead> <tbody> <tr> <td>R0</td> <td>Oct 2014</td> <td></td> </tr> </tbody> </table>	Revisions			Rev.	Date	Description	R0	Oct 2014		TITLE : World Bank Project (Roads) P. W. D. Lucknow
				Revisions											
Rev.	Date	Description													
R0	Oct 2014														
				Date: Oct 2014	DRG. NO. : EGIS/DPR/EIRH1UP020/DPR/FOREST/STRIP PLAN- 14										

(J. P. JAIN)
 Chief Engineer
 World Bank Project (Roads)
 P. W. D. Lucknow

[Handwritten signatures and dates]

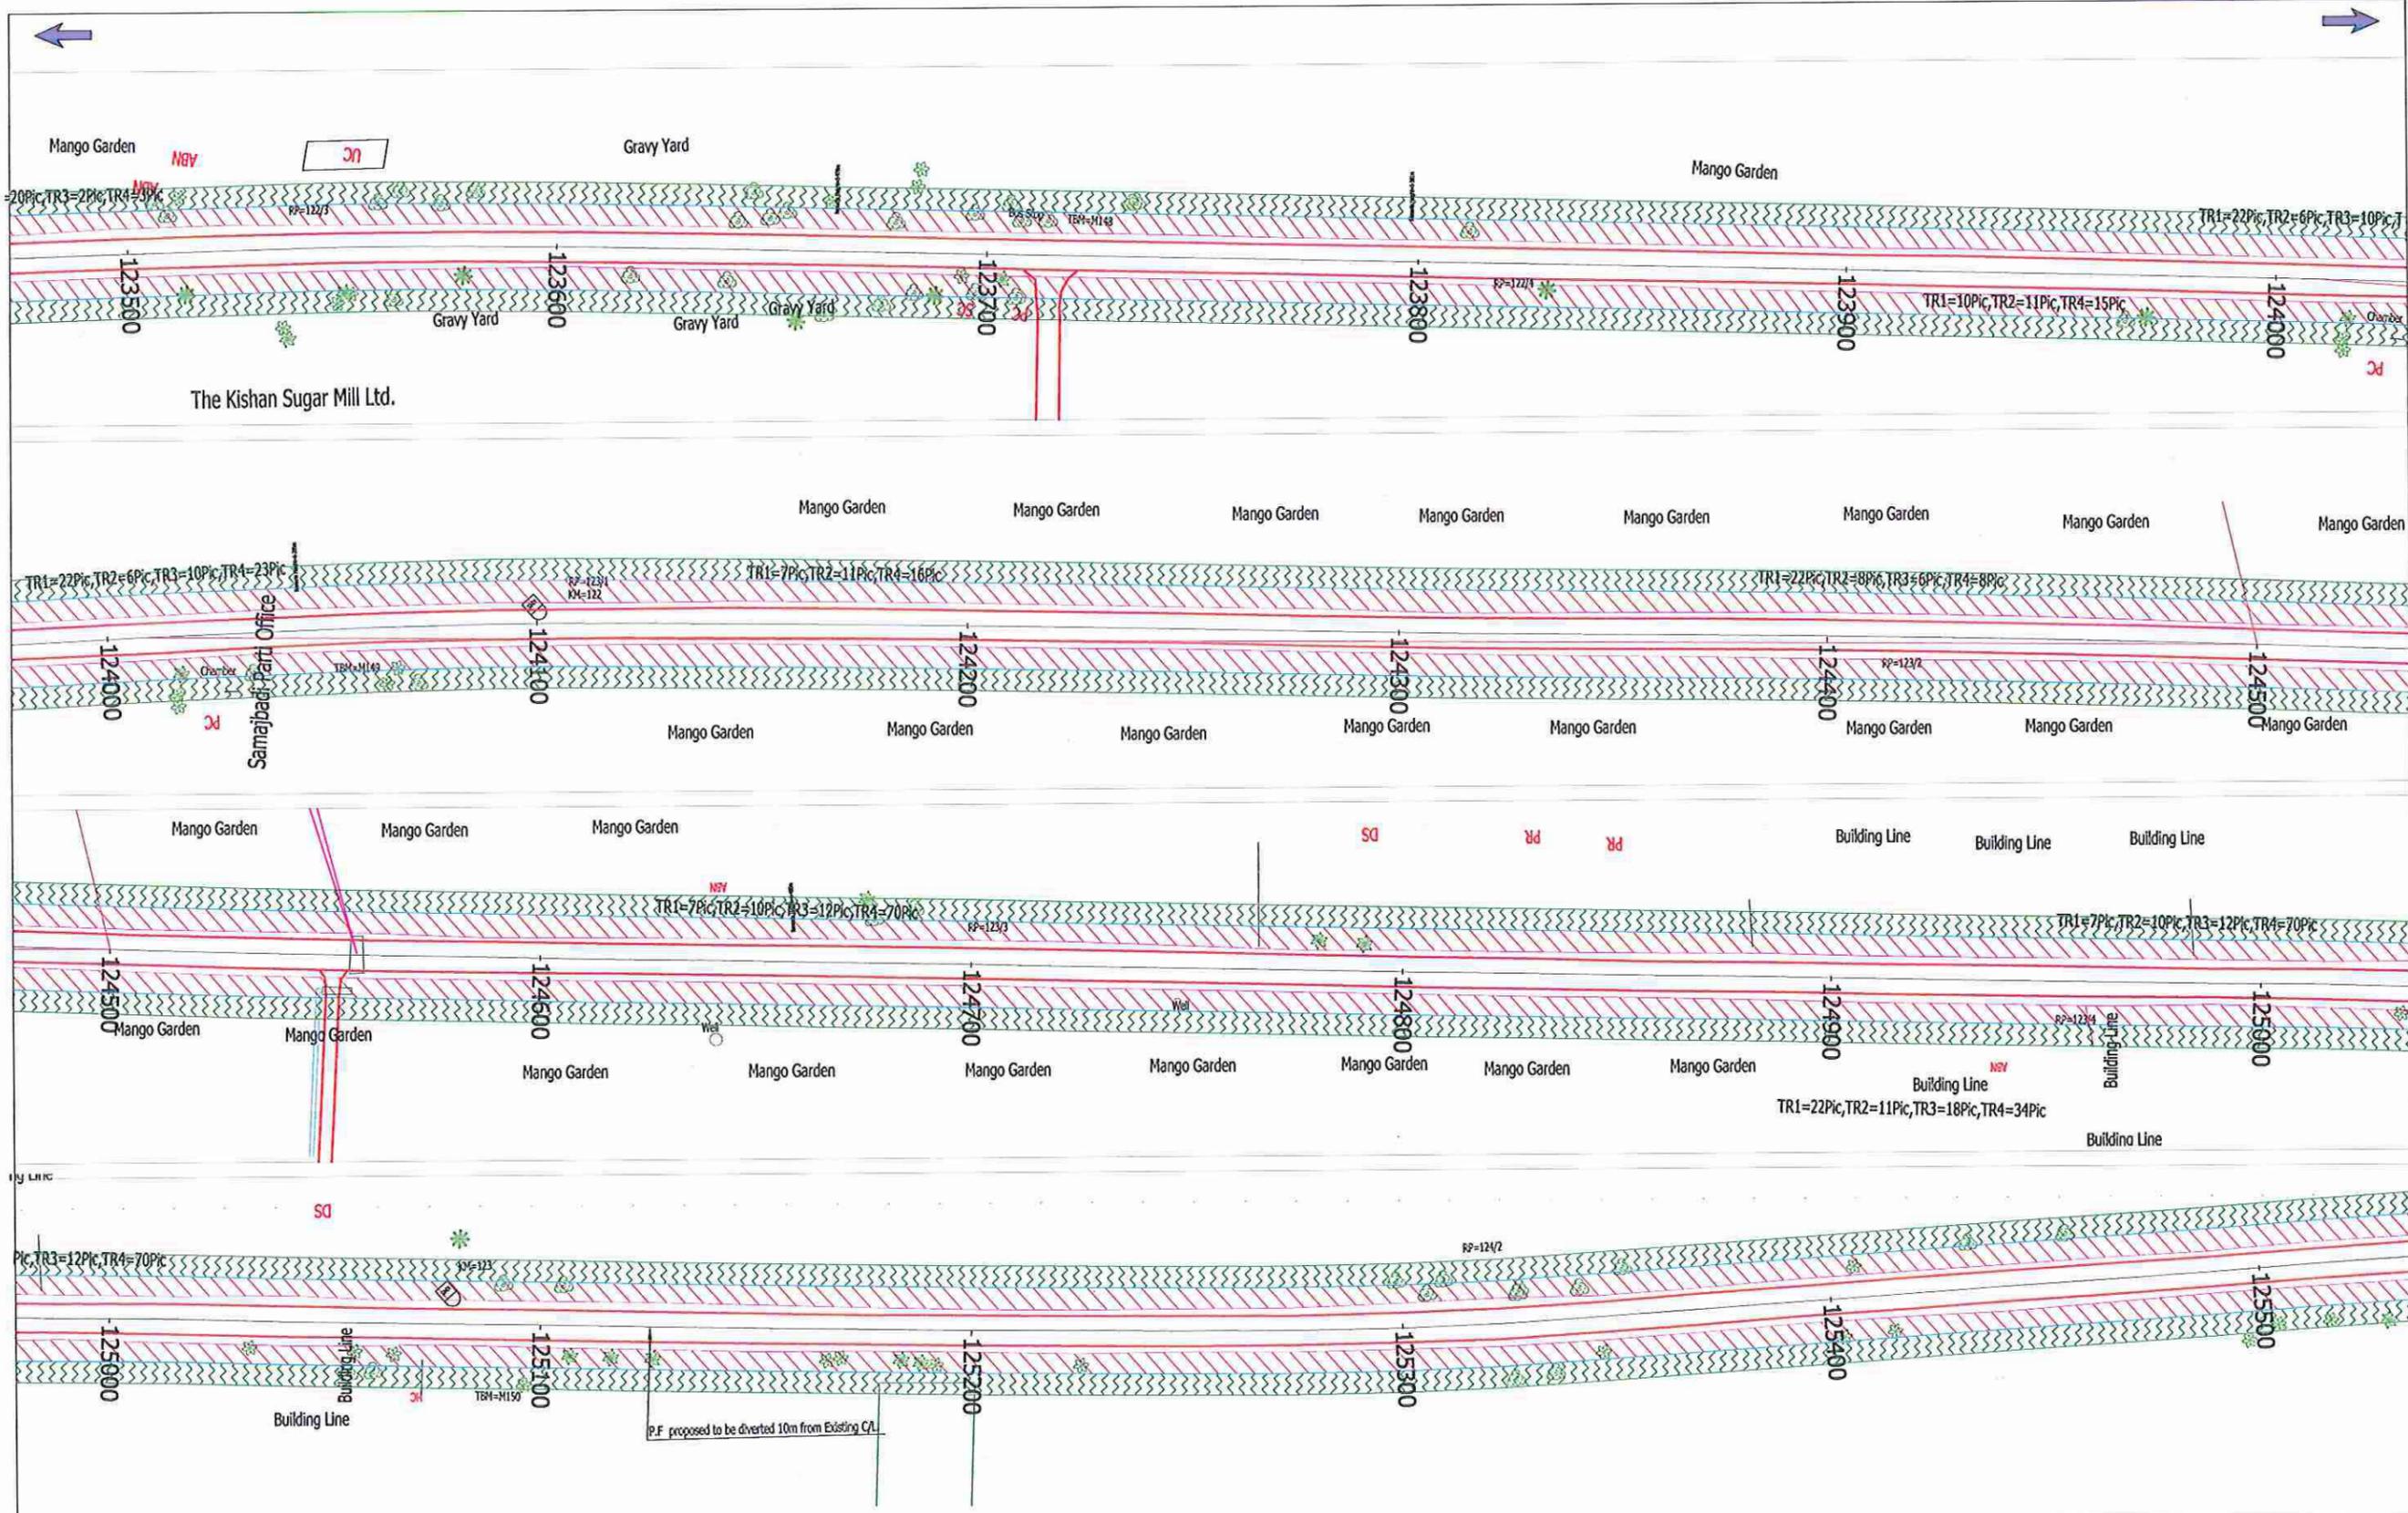


Legend:-
 P.F. proposed to be diverted 10m from Existing C.L. Project Road Boundary of P.F. (Existing ROW) P.F. Boundary to Existing ROW.

Note:-
 Road side Plantation declared as Protected Forest

CLIENT:- 	CONSULTANT:- 	PROJECT:- Improvement and Upgradation of "Badaun-Bilsa-Bijnaour" [Bahjoi to Gajrula section of State Highway No.-51 from Km 58.500 to Km 107.000 of SH-51 in Sambal district and from Km 107.000 to Km 137.500 of SH-51 in Amroha (J.P.Nagar) district] of Uttar Pradesh	SCALE:- HOR 0 25 50 VER 0 2.5 5.0 1:500 @ A3 SHEET	Prepared by: Yogish Designed by: Nilesh Kumar Checked by: Dr. S.S. Deepak Approved by: Rajeev Gupta Date: Oct 2014	<table border="1"> <thead> <tr> <th colspan="2">Revisions</th> </tr> <tr> <th>Rev.</th> <th>Date</th> </tr> </thead> <tbody> <tr> <td>R0</td> <td>Oct 2014</td> </tr> <tr> <td> </td> <td> </td> </tr> <tr> <td> </td> <td> </td> </tr> </tbody> </table>	Revisions		Rev.	Date	R0	Oct 2014					TITLE : (J.P. JA.) Chief Engineer World Bank Project (Roads) D. Lucknow DRG. NO. : EGIS/DPR/EIRH1UP020/DPR/FOREST/STRIP PLAN- 15
				Revisions												
Rev.	Date															
R0	Oct 2014															
Government of Uttar Pradesh Public Works Department				DRG. NO. : EGIS/DPR/EIRH1UP020/DPR/FOREST/STRIP PLAN- 15												

Handwritten signatures and initials:
 J.P. JA.
 Nilesh Kumar
 Dr. S.S. Deepak
 Rajeev Gupta
 D. Lucknow
 15.10.2014

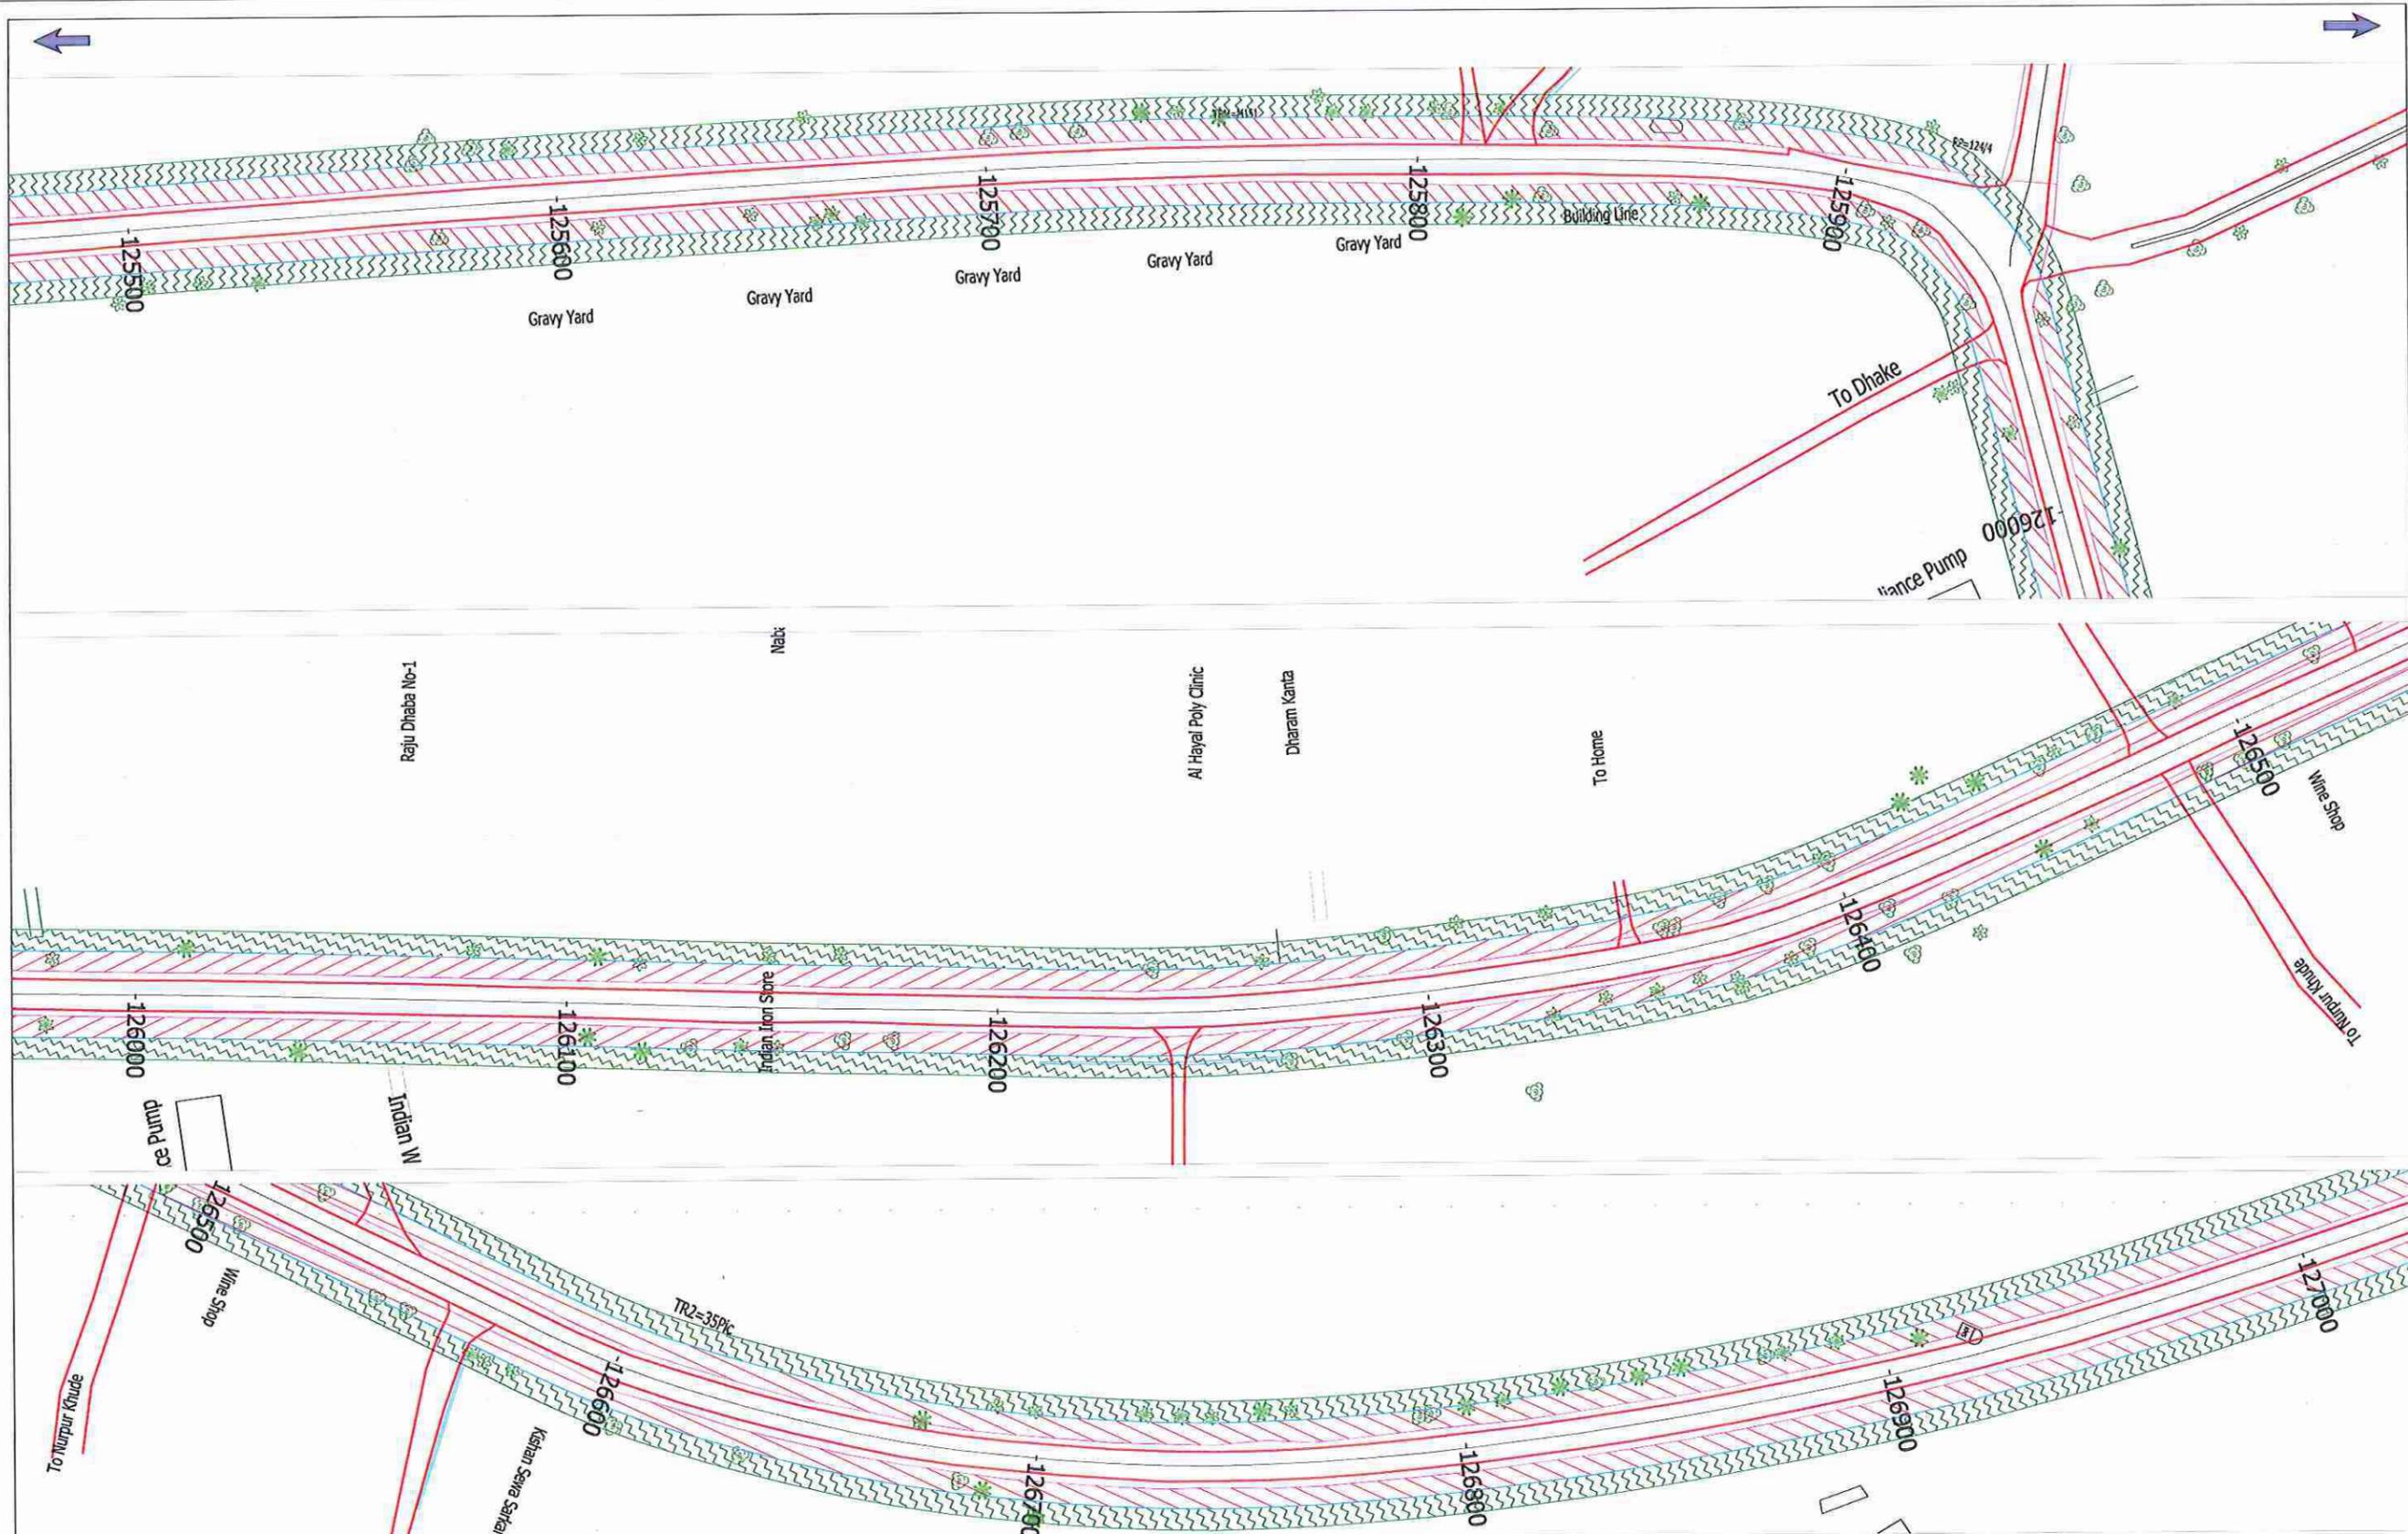

Legend:-
 P.F. proposed to be diverted 10m from Existing C/L. Project Road Boundary of P.F. (Existing ROW) P.F. Boundary to Existing ROW.

Note:- Road side Plantation declared as Protected Forest

CLIENT:-
 Government of Uttar Pradesh
 Public Works Department

CONSULTANT:-
 egisIndia
 consulting engineers pvt. ltd.

PROJECT:-
 Improvement and Upgradation of "Badaun-Bilsi-Bijnaour"
 [Bahjoi to Gajrula section of State Highway No.-51
 from Km 58.500 to Km 107.000 of SH-51 in Sambal
 district and from Km 107.000 to Km 137.500 of SH-51
 in Amroha (J.P.Nagar) district] of Uttar Pradesh


SCALE:-
 HOR 0 25 50
 VER 0 2.5 5.0
 1:500 @ A3 SHEET

Prepared by: Yogesh
 Designed by: Nish Kumar
 Checked by: Dr. S S Deepak
 Approved by: Rajeev Gupta
 Date: Oct 2014

Revisions	
Rev.	Date
R0	Oct 2014

TITLE :
 (J. P. JAIN)
 Chief Engineer
 World Bank Project (Roads)
 P. W. D. Lucknow
 DRG. NO. :
 EGIS/DPR/EIRH1UP020/DPR/FOREST/STRIP PLAN- 16

Handwritten signatures and initials in blue ink.

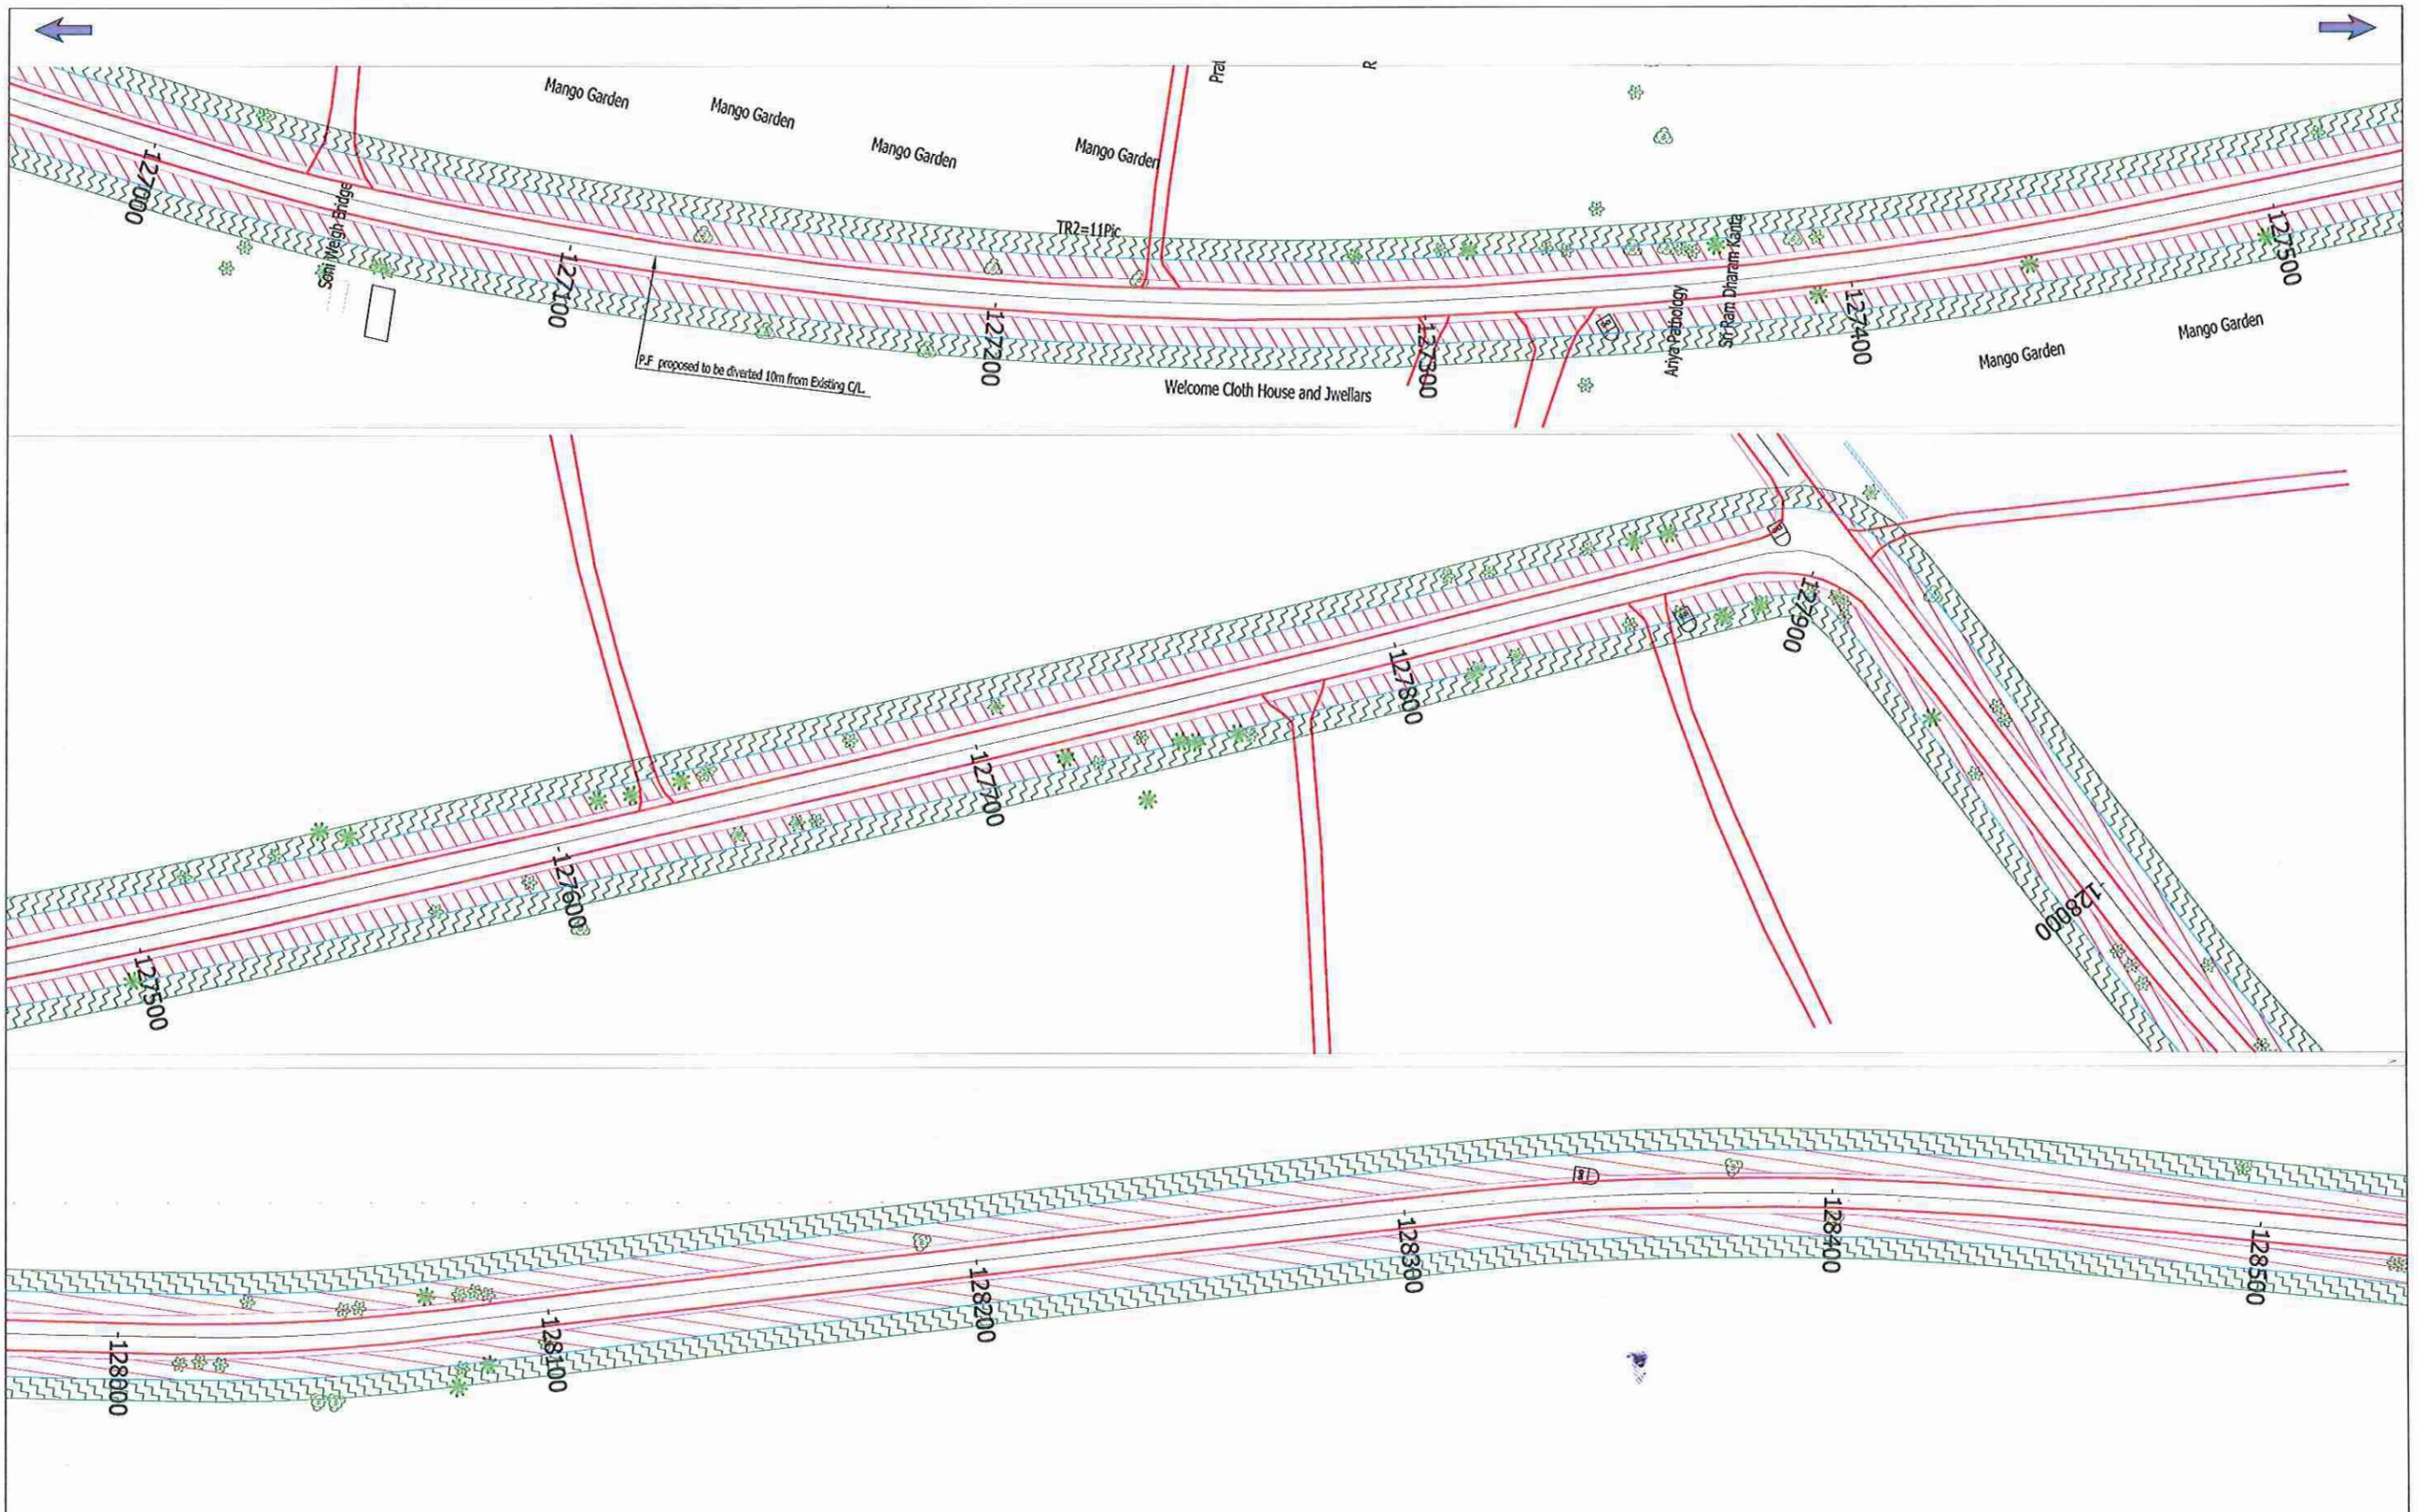

Legend:-

- P.F. proposed to be diverted 10m from Existing C/L.
- Project Road
- Boundary of P.F. (Existing ROW)
- P.F. Boundary to Existing ROW.

Note:- Road side Plantation declared as Protected Forest

CLIENT:-



Government of Uttar Pradesh
Public Works Department


CONSULTANT:-



egisIndia
consulting engineers pvt. ltd.

PROJECT:-
Improvement and Upgradation of "Badaun-Bilsi-Bijnaour"
[Bahjoi to Gajruala section of State Highway No.-51
from Km 58.500 to Km 107.000 of SH-51 in Sambal
district and from Km 107.000 to Km 137.500 of SH-51
in Amroha (J.P.Nagar) district] of Uttar Pradesh

SCALE:-

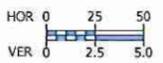


1:500 @ A3 SHEET

Prepared by	Yogesh	Revisions	
Designed by	Nitesh Kumar	Rev.	Date
Checked by	Dr. S.S. Deepak	R0	Oct 2014
Approved by	Rajeev Gupta		
Date	Oct 2014		

(J. P. JAIN)
Chief Engineer
World Bank Project (R&B)
P. W. D. Lucknow

DRG. NO. :
EGIS/DPR/EIRH1UP020/DPR/FOREST/STRIP PLAN- 17

15-10-2014

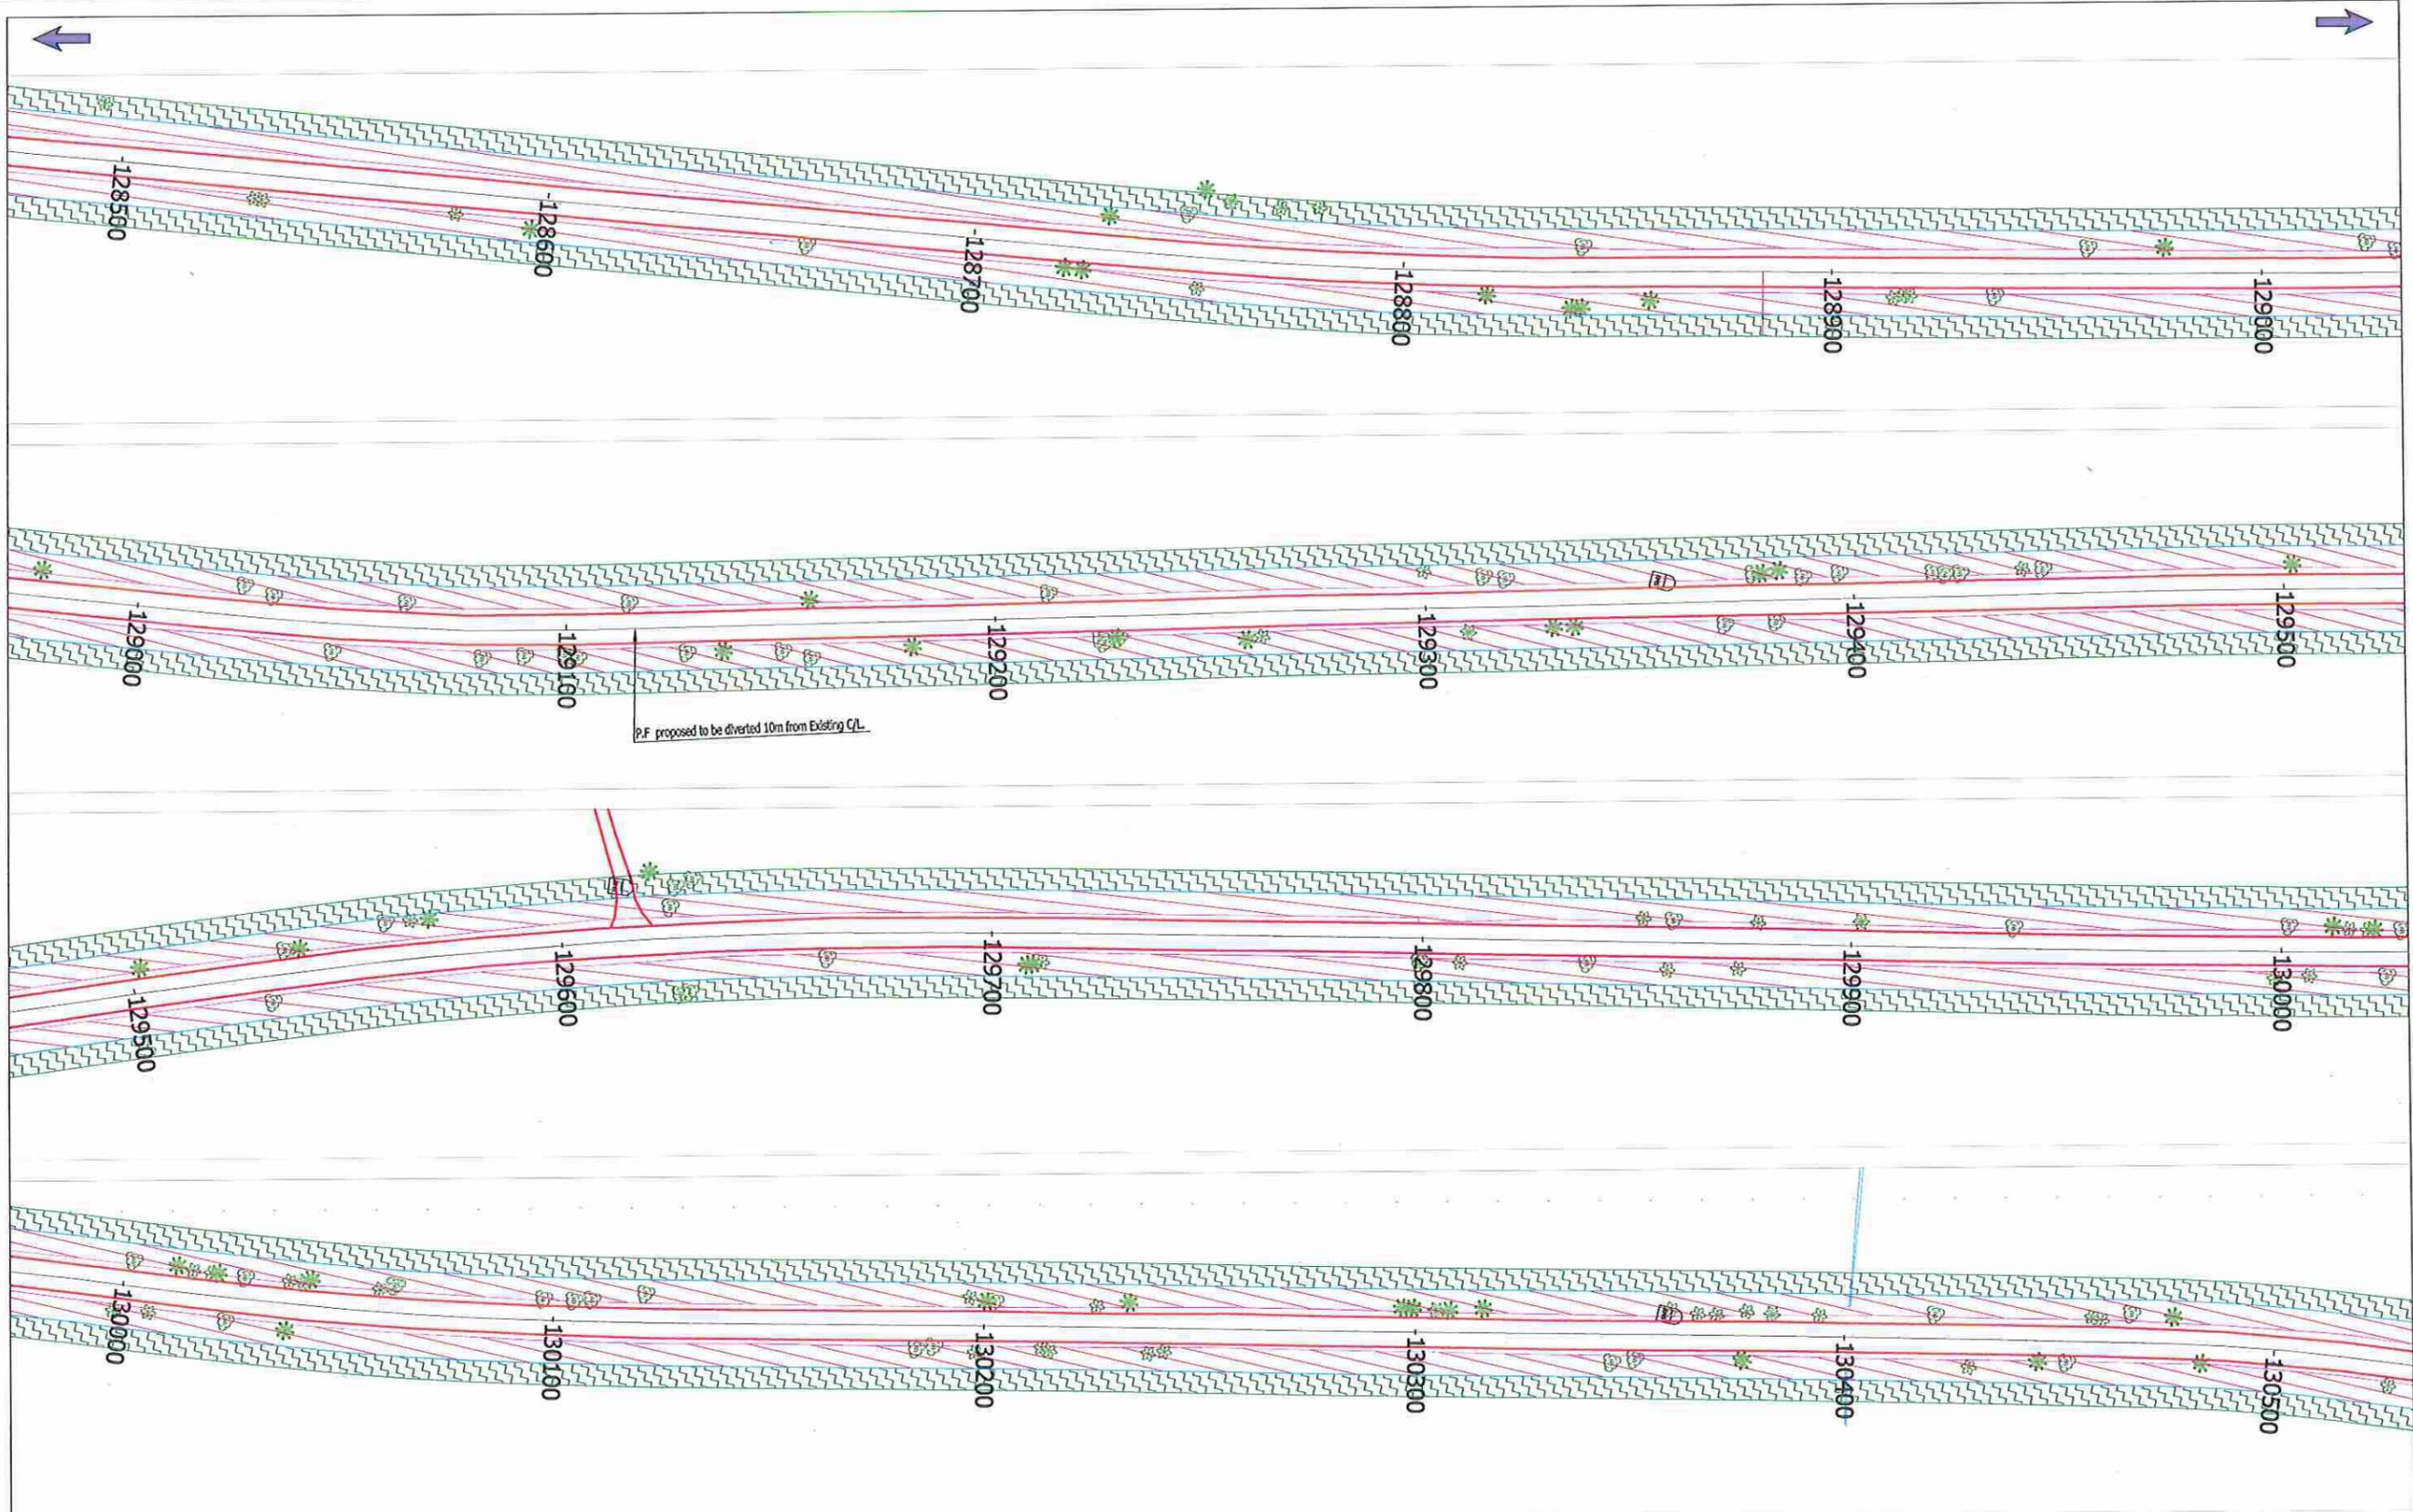

Legend:-

- P.F. proposed to be diverted 10m from Existing C/L. Project Road Boundary of P.F. (Existing ROW) P.F. Boundary to Existing ROW.

Note:-
Road side Plantation declared as Protected Forest

CLIENT:-
Government of Uttar Pradesh
Public Works Department

CONSULTANT:-
egisIndia
consulting engineers Pvt. Ltd.

PROJECT:-
 Improvement and Upgradation of "Badaun-Bilsi-Bijnaour"
 [Bahjoi to Gajruala section of State Highway No.-51
 from Km 58.500 to Km 107.000 of SH-51 in Sambal
 district and from Km 107.000 to Km 137.500 of SH-51
 in Amroha (J.P.Nagar) district] of Uttar Pradesh


SCALE:-
 HOR 0 25 50
 VER 0 2.5 5.0
 1:500 @ A3 SHEET

Prepared by	Yogesh
Designed by	Nilesh Kumar
Checked by	Dr. S S Deepak
Approved by	Rajeev Gupta
Date	Oct 2014

Revisions	
Rev.	Description
R0	Oct 2014

TITLE :
 (J. P. JAIN)
 Chief Engineer
 World Bank Project (Roads)
 P. W. D. Lucknow
 DRG. NO. :
 EGIS/DPR/EIR/HUP020/DPR/FOREST/STRIP PLAN- 18

Handwritten signatures and initials:
 J.P. Jain
 P.W.D. Lucknow

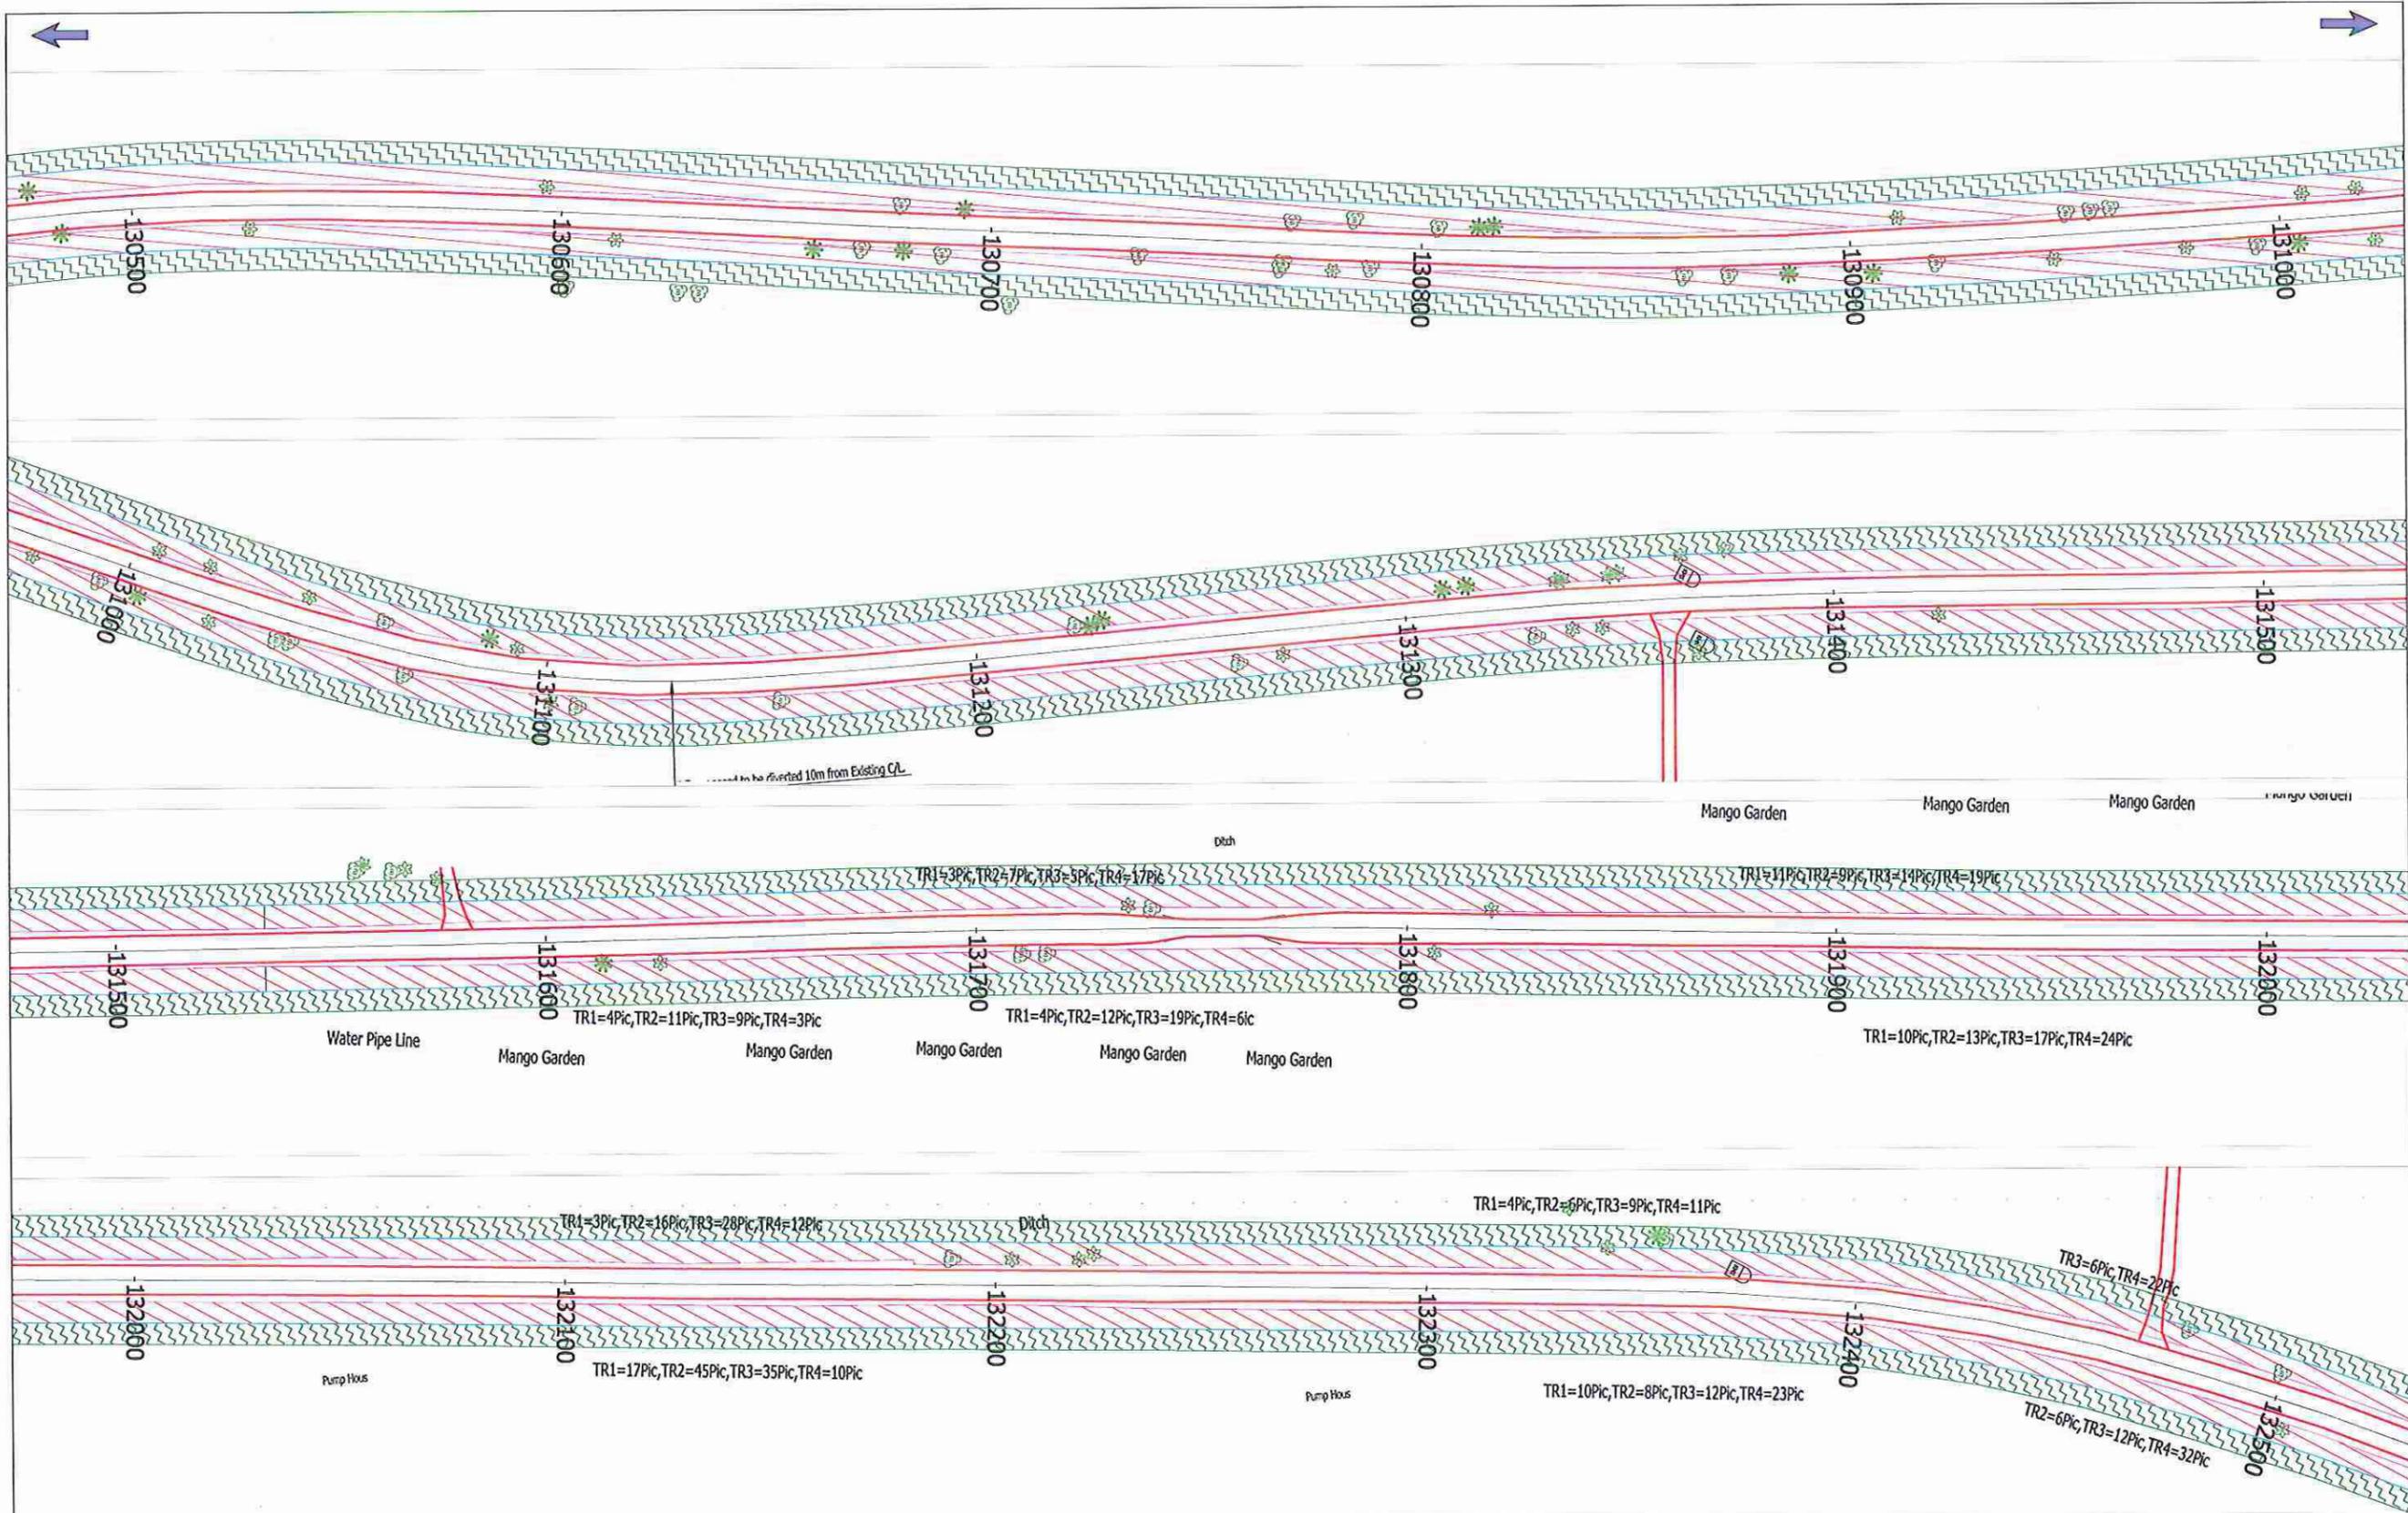

Legend:-
 P.F. proposed to be diverted 10m from Existing CL. Project Road Boundary of P.F. (Existing ROW) P.F. Boundary to Existing ROW.

Note:-
 Road side Plantation declared as Protected Forest

CLIENT:-
 Government of Uttar Pradesh
 Public Works Department

CONSULTANT:-
 egisIndia
 consulting engineers pvt. ltd.

PROJECT:-
 Improvement and Upgradation of "Badaun-Bilsa-Bijnaour"
 [Bahjoi to Gajrula section of State Highway No.-51
 from Km 58.500 to Km 107.000 of SH-51 in Sambal
 district and from Km 107.000 to Km 137.500 of SH-51
 in Amroha (J.P.Nagar) district] of Uttar Pradesh

SCALE:-


 1:500 @ A3 SHEET

Prepared by	Yogesh	Revisions	
Designed by	Nish Kumar	Rev.	Date
Checked by	Dr. S.S. Deepak	R0	Oct 2014
Approved by	Rajeev Gupta		
Date	Oct 2014		

TITLE : P.W. D. Lucknow STRIP PLAN
 DRG. NO. :
 EGIS/DPR/EIRH1UP020/DPR/FOREST/STRIP PLAN- 19

(J. P. JAIN)
 Chief Engineer
 World Bank Project (Roads)
 P. W. D. Lucknow


Handwritten signatures and initials.

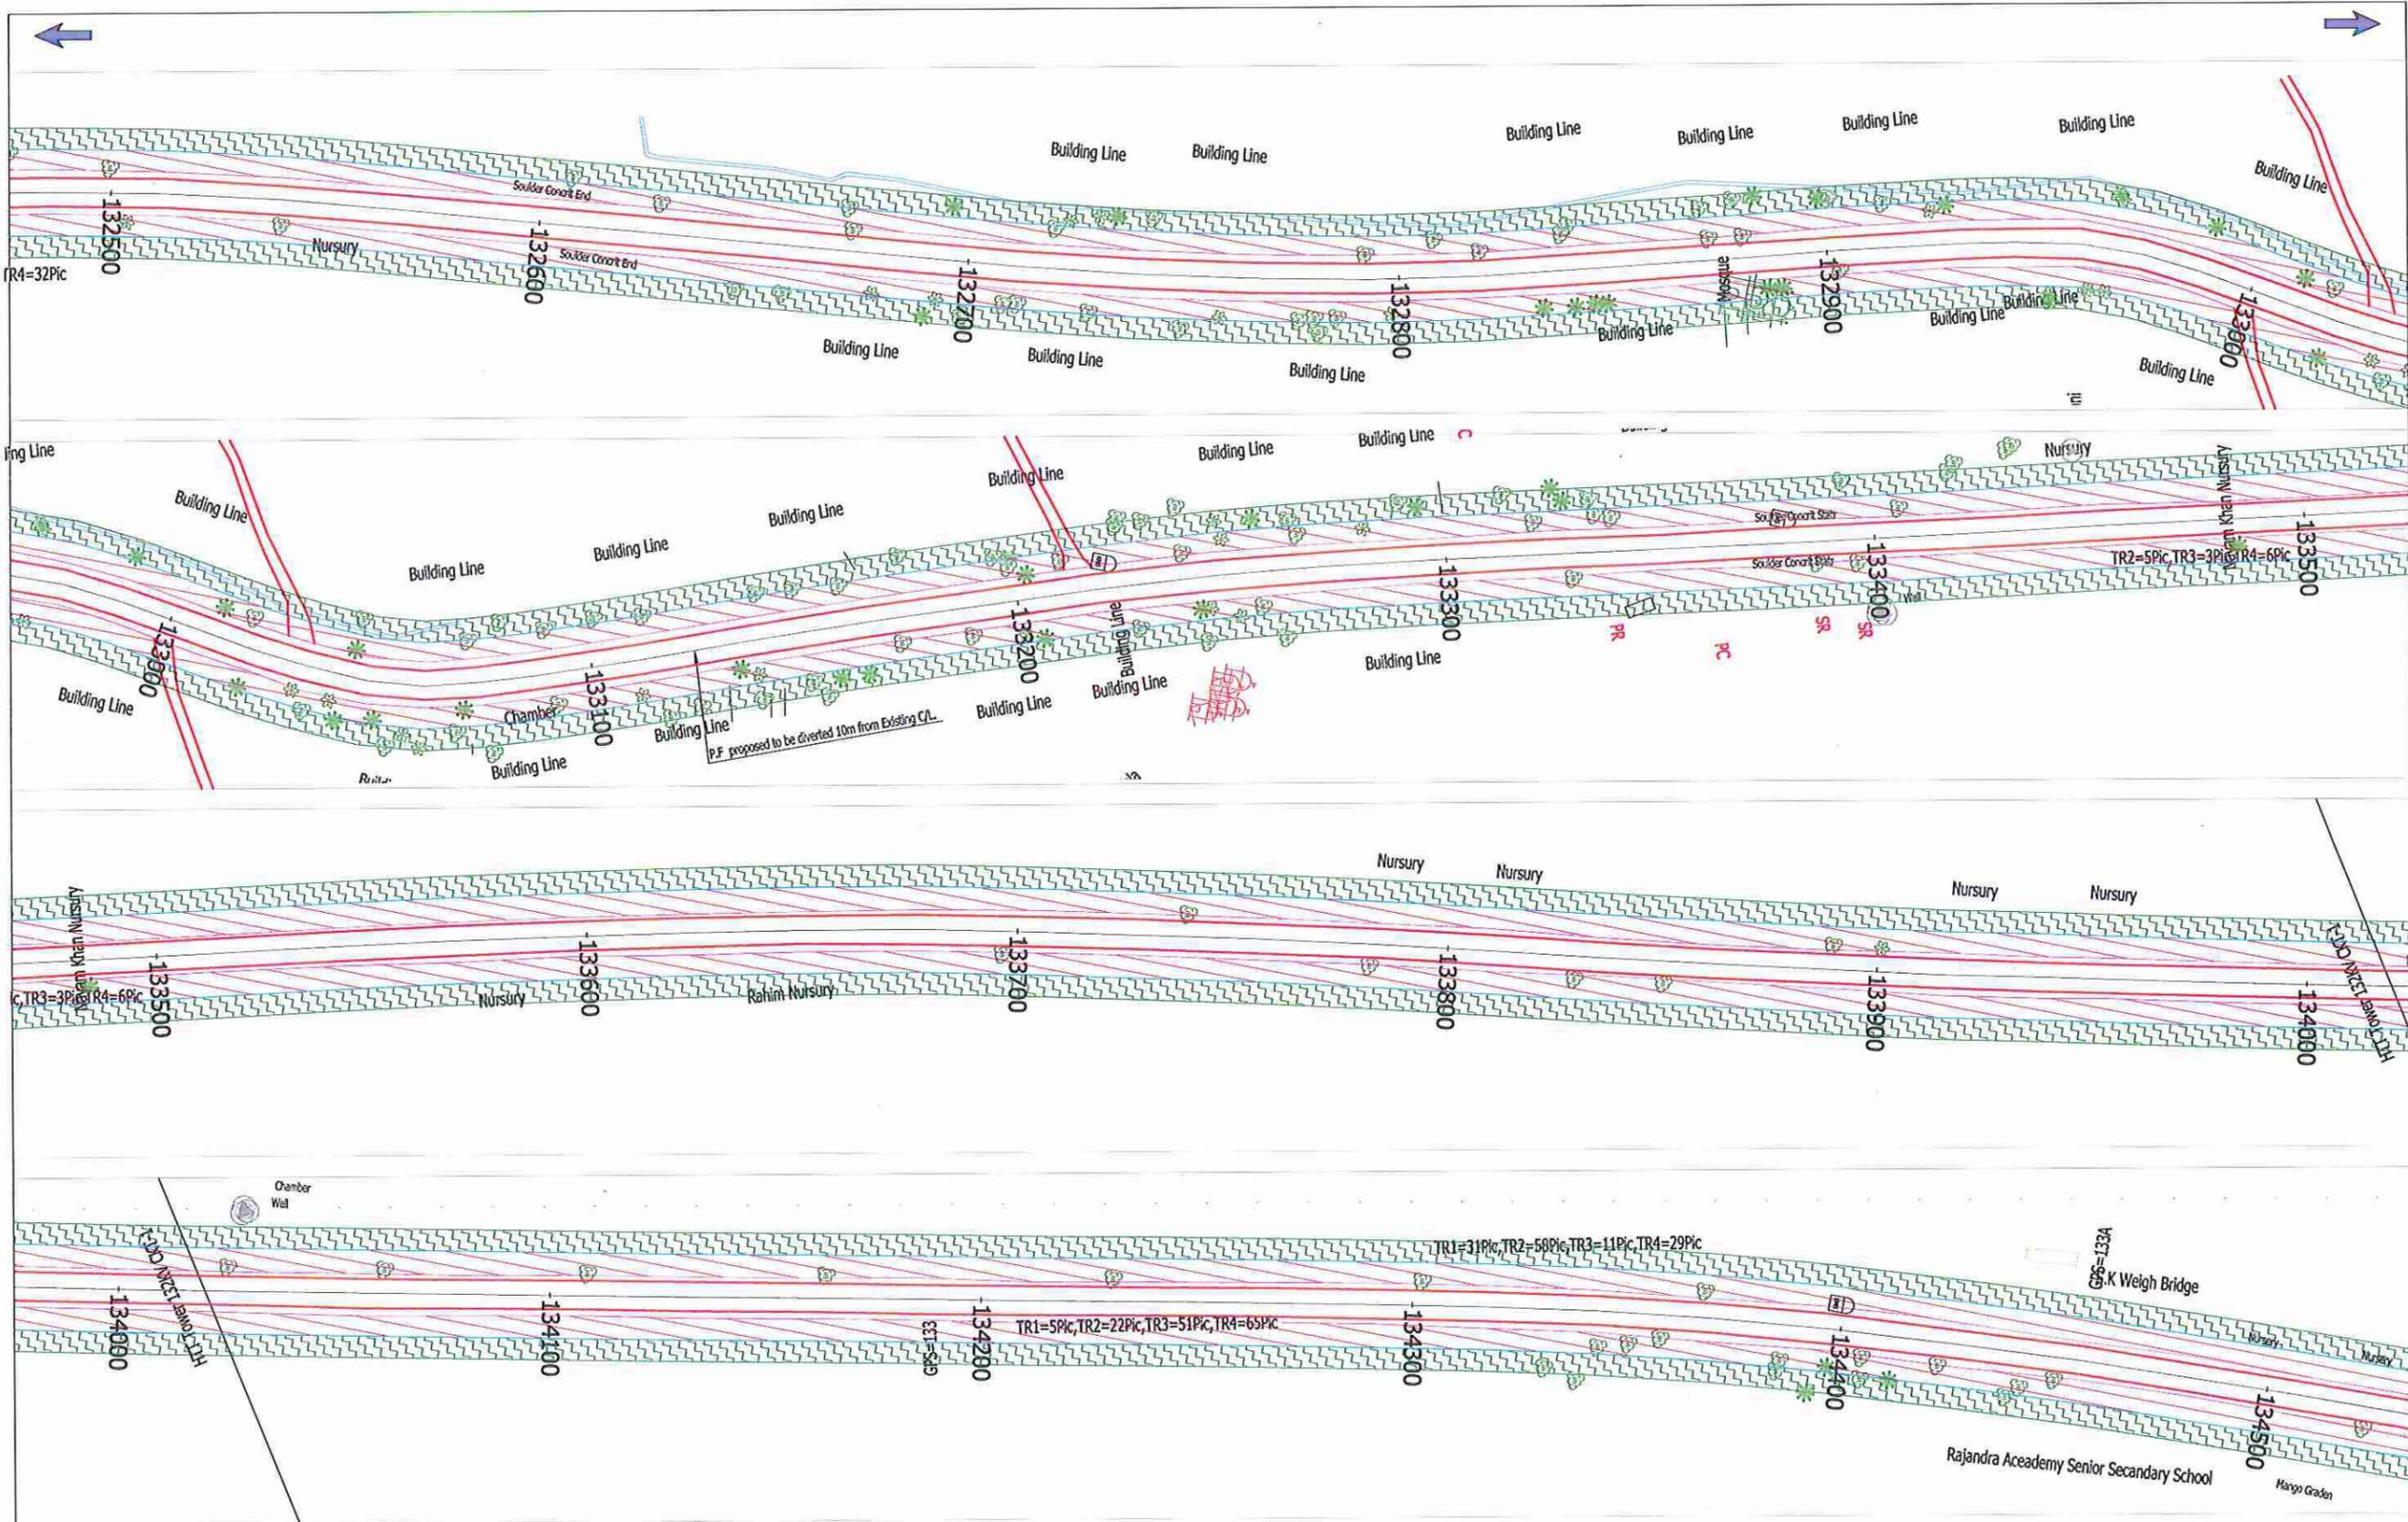

Legend:-
 P.F. proposed to be diverted 10m from Existing C.L. Project Road Boundary of P.F. (Existing ROW) P.F. Boundary to Existing ROW.

Note:-
 Road side Plantation declared as Protected Forest

CLIENT:- 	CONSULTANT:- 	PROJECT:- Improvement and Upgradation of "Badaun-Bilsa-Bijnaour" [Bahjoi to Gajrula section of State Highway No.-51 from Km 58.500 to Km 107.000 of SH-51 in Sambal district and from Km 107.000 to Km 137.500 of SH-51 in Amroha (J.P.Nagar) district] of Uttar Pradesh	SCALE:- HOR 0 25 50 VER 0 2.5 5.0 1:500 @ A3 SHEET	Prepared by Designed by Checked by Approved by Date	Yogesh Nilesh Kumar Dr. S S Deepak Rajeev Gupta Oct 2014	Revisions <table border="1"> <thead> <tr> <th>Rev.</th> <th>Date</th> <th>Description</th> </tr> </thead> <tbody> <tr> <td>R0</td> <td>Oct 2014</td> <td></td> </tr> </tbody> </table>	Rev.	Date	Description	R0	Oct 2014		TITLE World Bank Project (Roads) P.W.D. Lucknow STRIP PLAN DRG. NO. EGIS/DPR/EIRH1UP020/DPR/FOREST/STRIP PLAN- 20
				Rev.	Date	Description							
R0	Oct 2014												
Government of Uttar Pradesh Public Works Department				Y.P. Jain Chief Engineer World Bank Project (Roads) P.W.D. Lucknow		DRG. NO. EGIS/DPR/EIRH1UP020/DPR/FOREST/STRIP PLAN- 20							

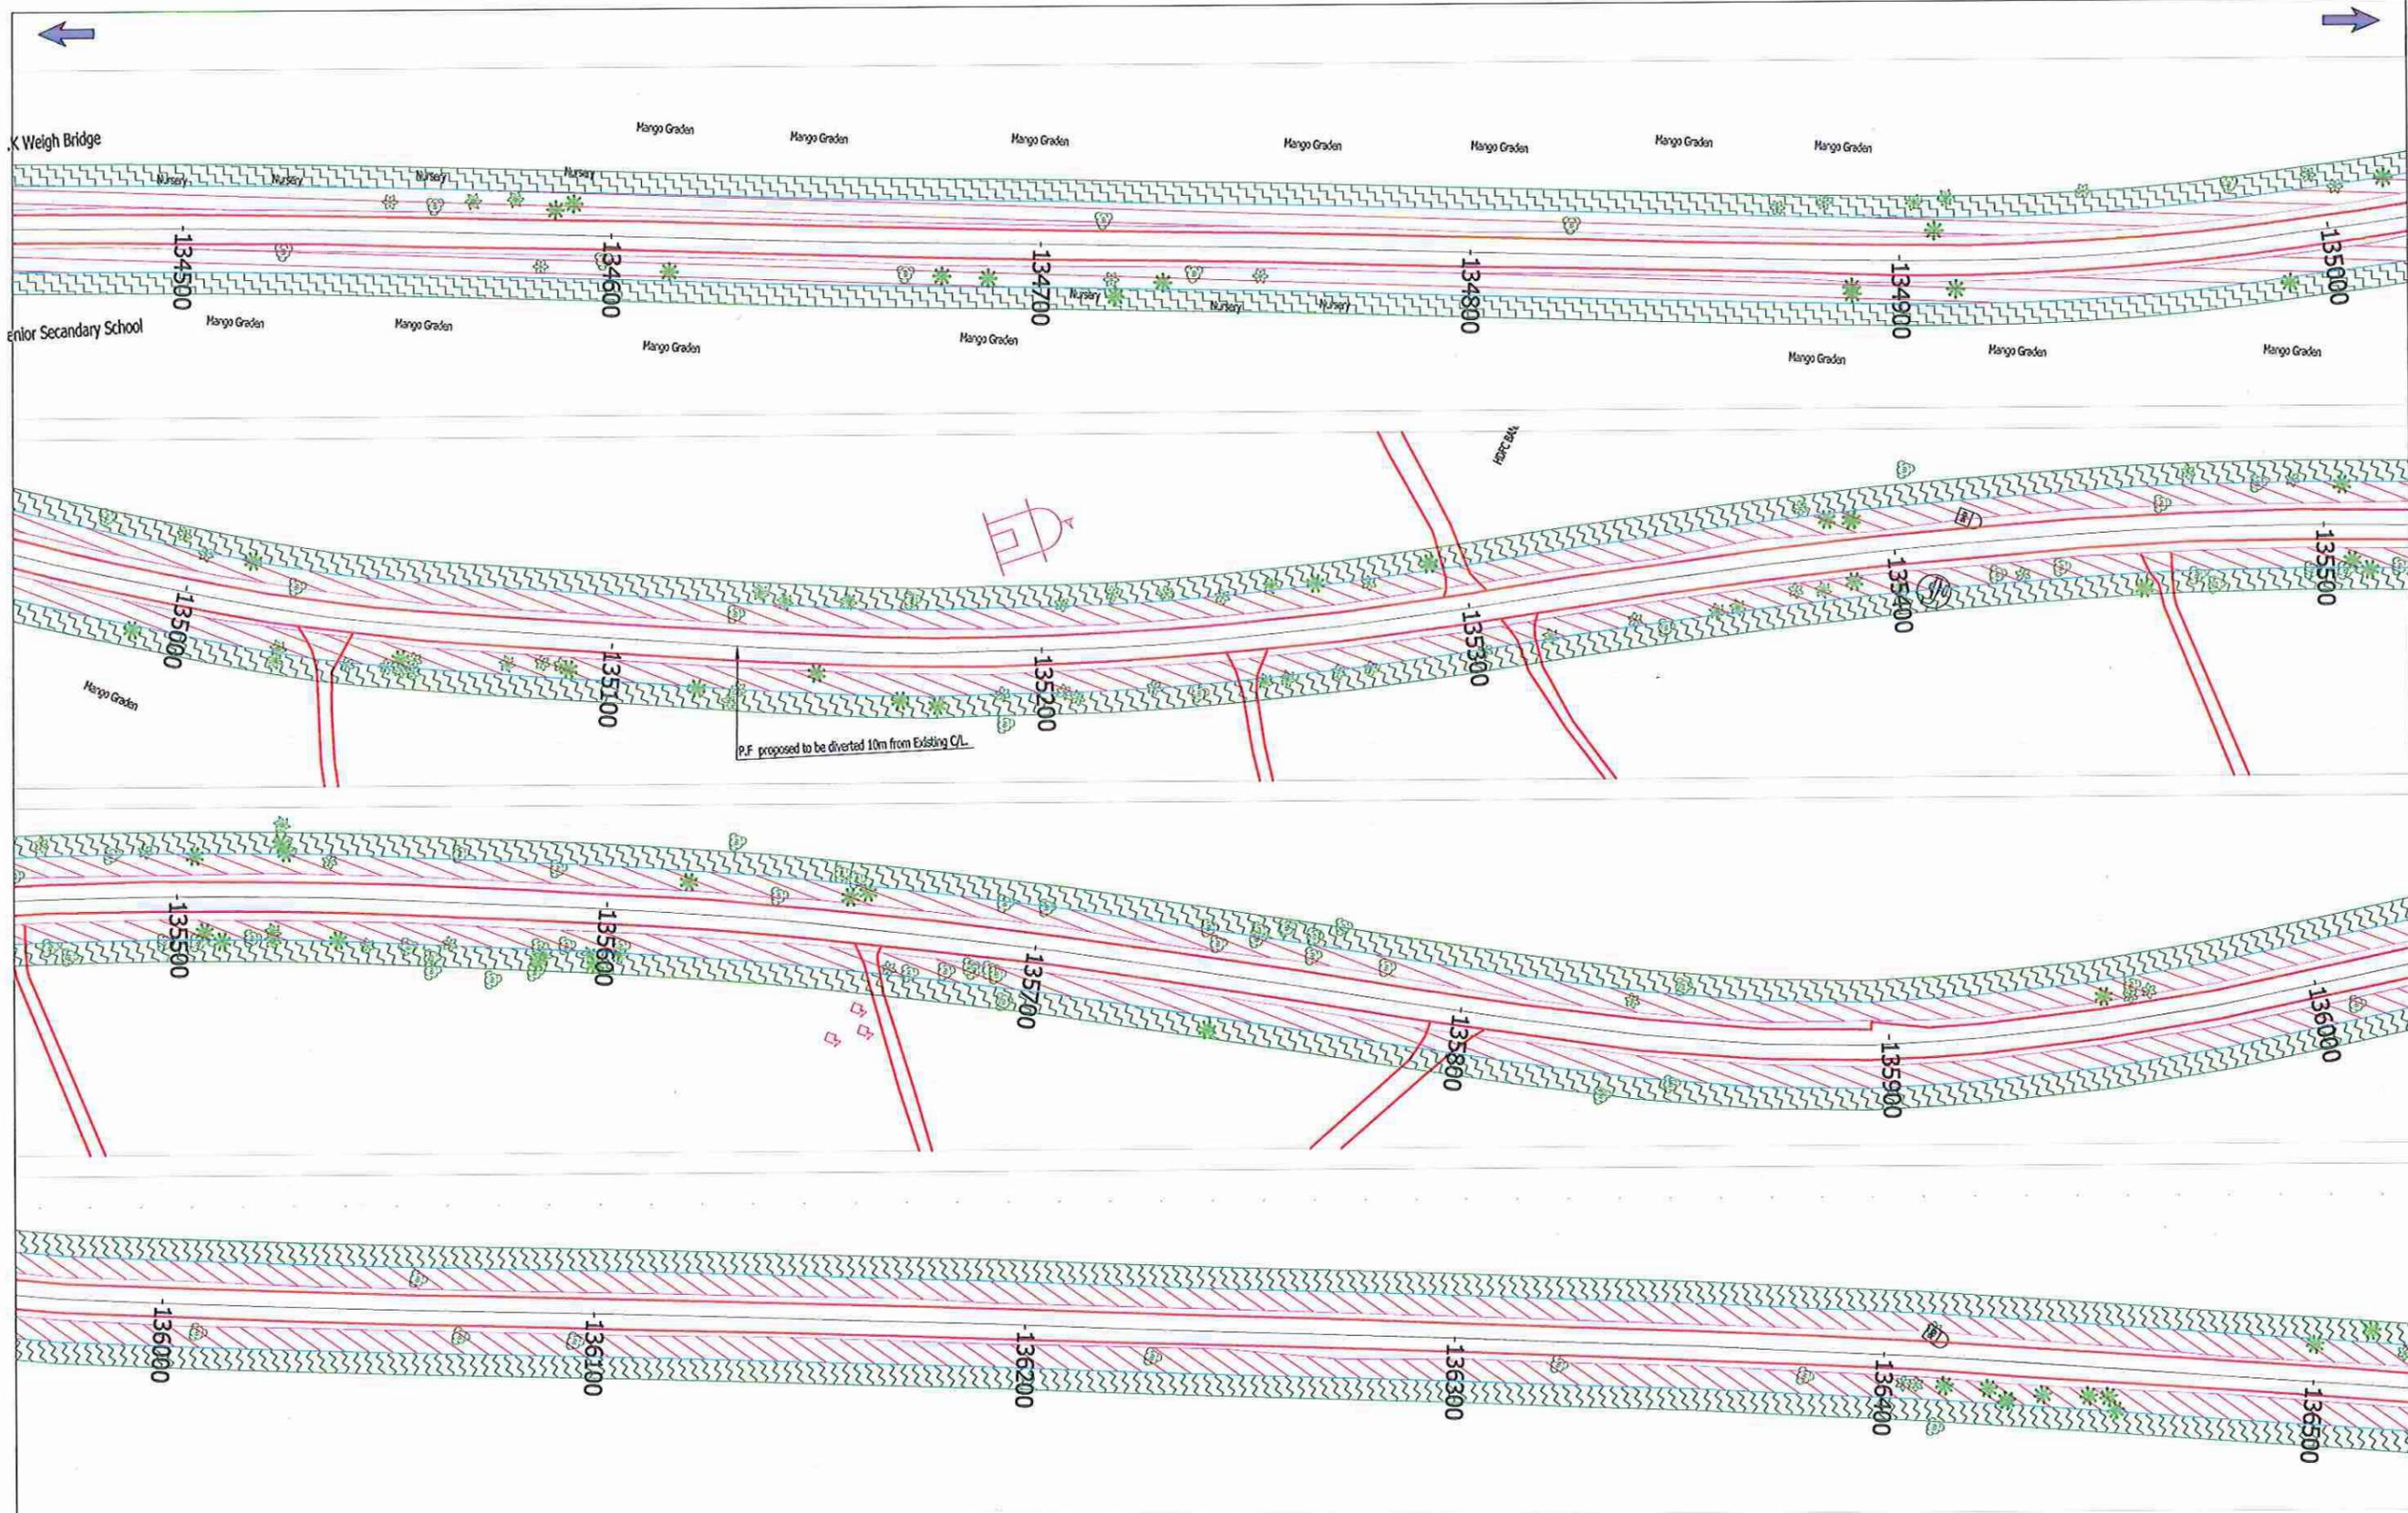

Legend:-

- P.F. proposed to be diverted 10m from Existing C.L.
- Project Road
- Boundary of P.F. (Existing ROW)
- P.F. Boundary to Existing ROW.

Note:-
Road side Plantation declared as Protected Forest

CLIENT:-

Government of Uttar Pradesh
Public Works Department

CONSULTANT:-

egisIndia
consulting engineers pvt. ltd.

PROJECT:-
Improvement and Upgradation of "Badaun-Bilsi-Bijnaour"
[Bahjoi to Gajrula section of State Highway No.-51
from Km 58.500 to Km 107.000 of SH-51 in Sambal
district and from Km 107.000 to Km 137.500 of SH-51
in Amroha (J.P.Nagar) district] of Uttar Pradesh

SCALE:-

HOR 0 25 50
VER 0 2.5 5.0

1:500 @ A3 SHEET


Prepared by: Yogesh
Designed by: Nishu Kumar
Checked by: Dr. S. S. Deepak
Approved by: Rajeev Gupta
Date: Oct 2014

Revisions	
Rev.	Date
R0	Oct 2014

(J. P. JAIN)
Chief Engineer
World Bank Project (Roads)
P. W. D. Lucknow

STRIP PLAN

DRG. No.
EGIS/DPR/EIRH1UP020/DPR/FOREST/STRIP PLAN- 21

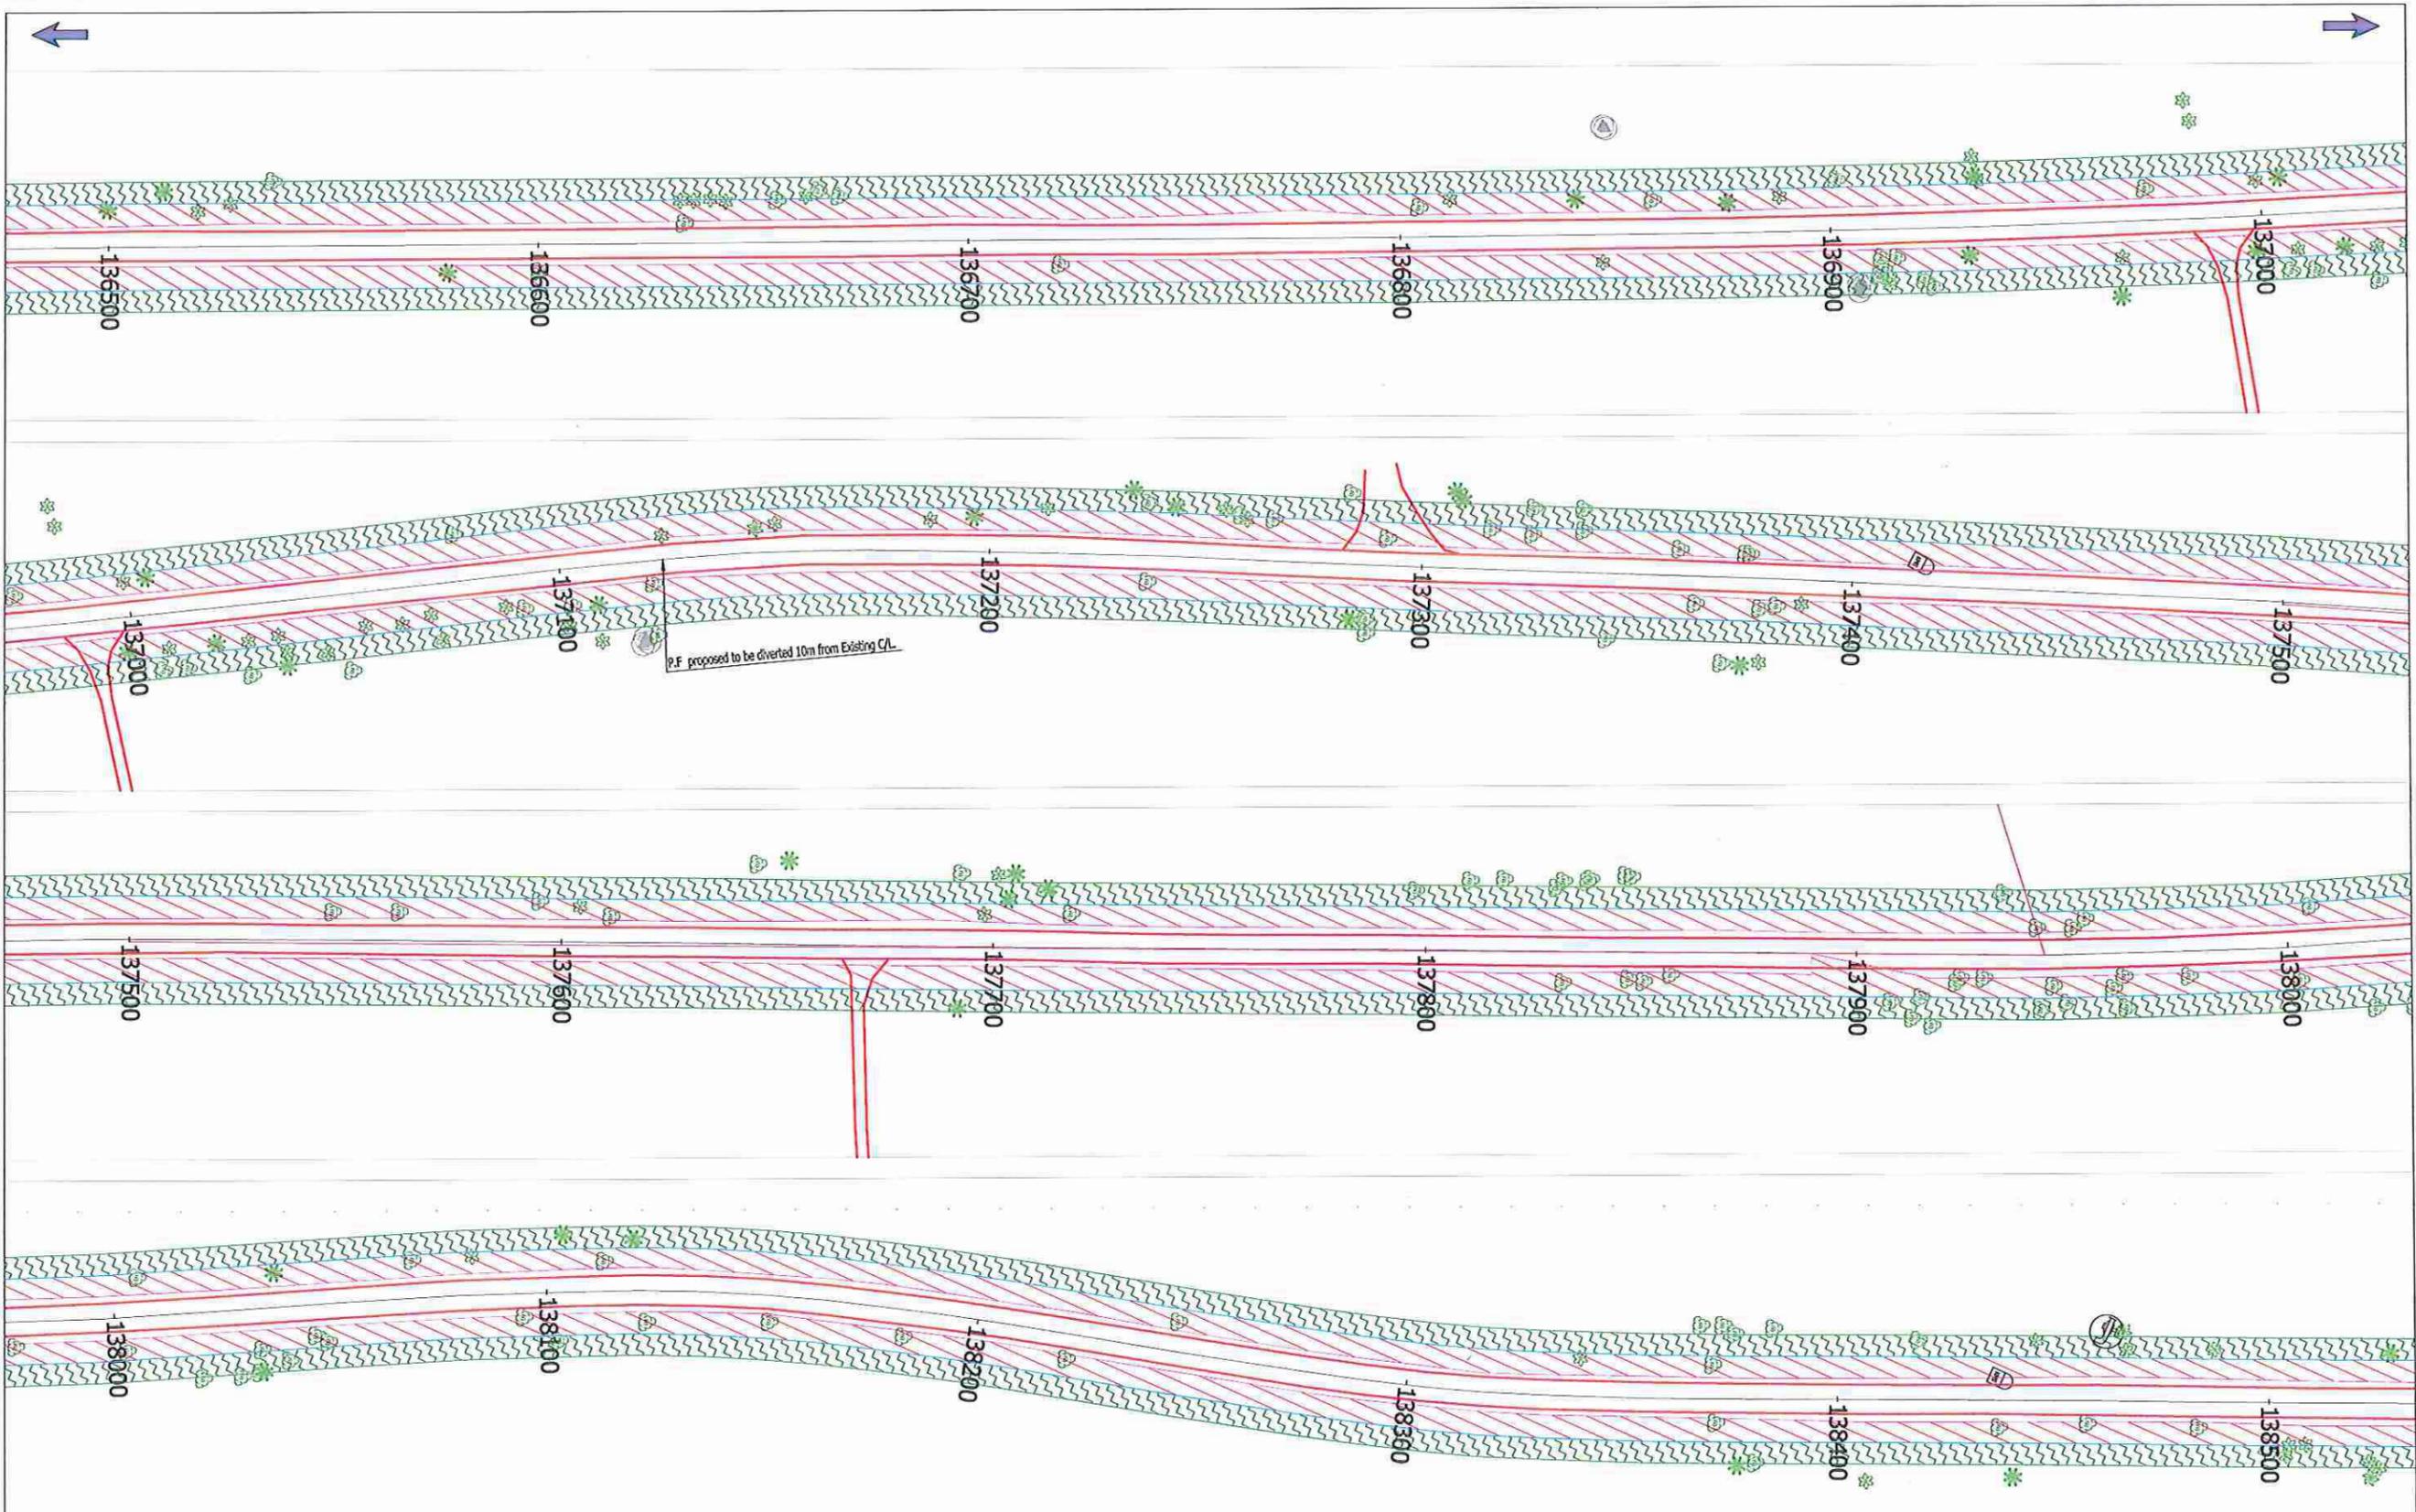

Legend:-

- P.F. proposed to be diverted 10m from Existing C/L.
- Project Road
- Boundary of P.F. (Existing ROW)
- P.F. Boundary to Existing ROW

Note:- Road side Plantation declared as Protected Forest

CLIENT:-



Government of Uttar Pradesh
Public Works Department

CONSULTANT:-



egisIndia
consulting engineers pvt. ltd.

PROJECT:-
Improvement and Upgradation of "Badaun-Bilsi-Bijnaour"
[Bahjoi to Gajrula section of State Highway No.-51
from Km 58.500 to Km 107.000 of SH-51 in Sambal
district and from Km 107.000 to Km 137.500 of SH-51
in Amroha (J.P.Nagar) district] of Uttar Pradesh

SCALE:-

HOR 0 25 50
VER 0 2.5 5.0

1:500 @ A3 SHEET

Prepared by	Yogesh
Designed by	Nish Kumar
Checked by	Dr. S S Deepak
Approved by	Rajeev Gupta
Date	Oct 2014


Revisions		
Rev.	Date	Description
R0	Oct 2014	

TITLE:-
World Bank Project (Roads)
P. W. D. Lucknow
STRIP PLAN

DRG. NO. :
EGIS/DPR/EIRH1UP020/DPR/FOREST/STRIP PLAN- 22

(J. P. JAIN)
Chief Engineer
World Bank Project (Roads)
P. W. D. Lucknow

[Handwritten signatures and initials]

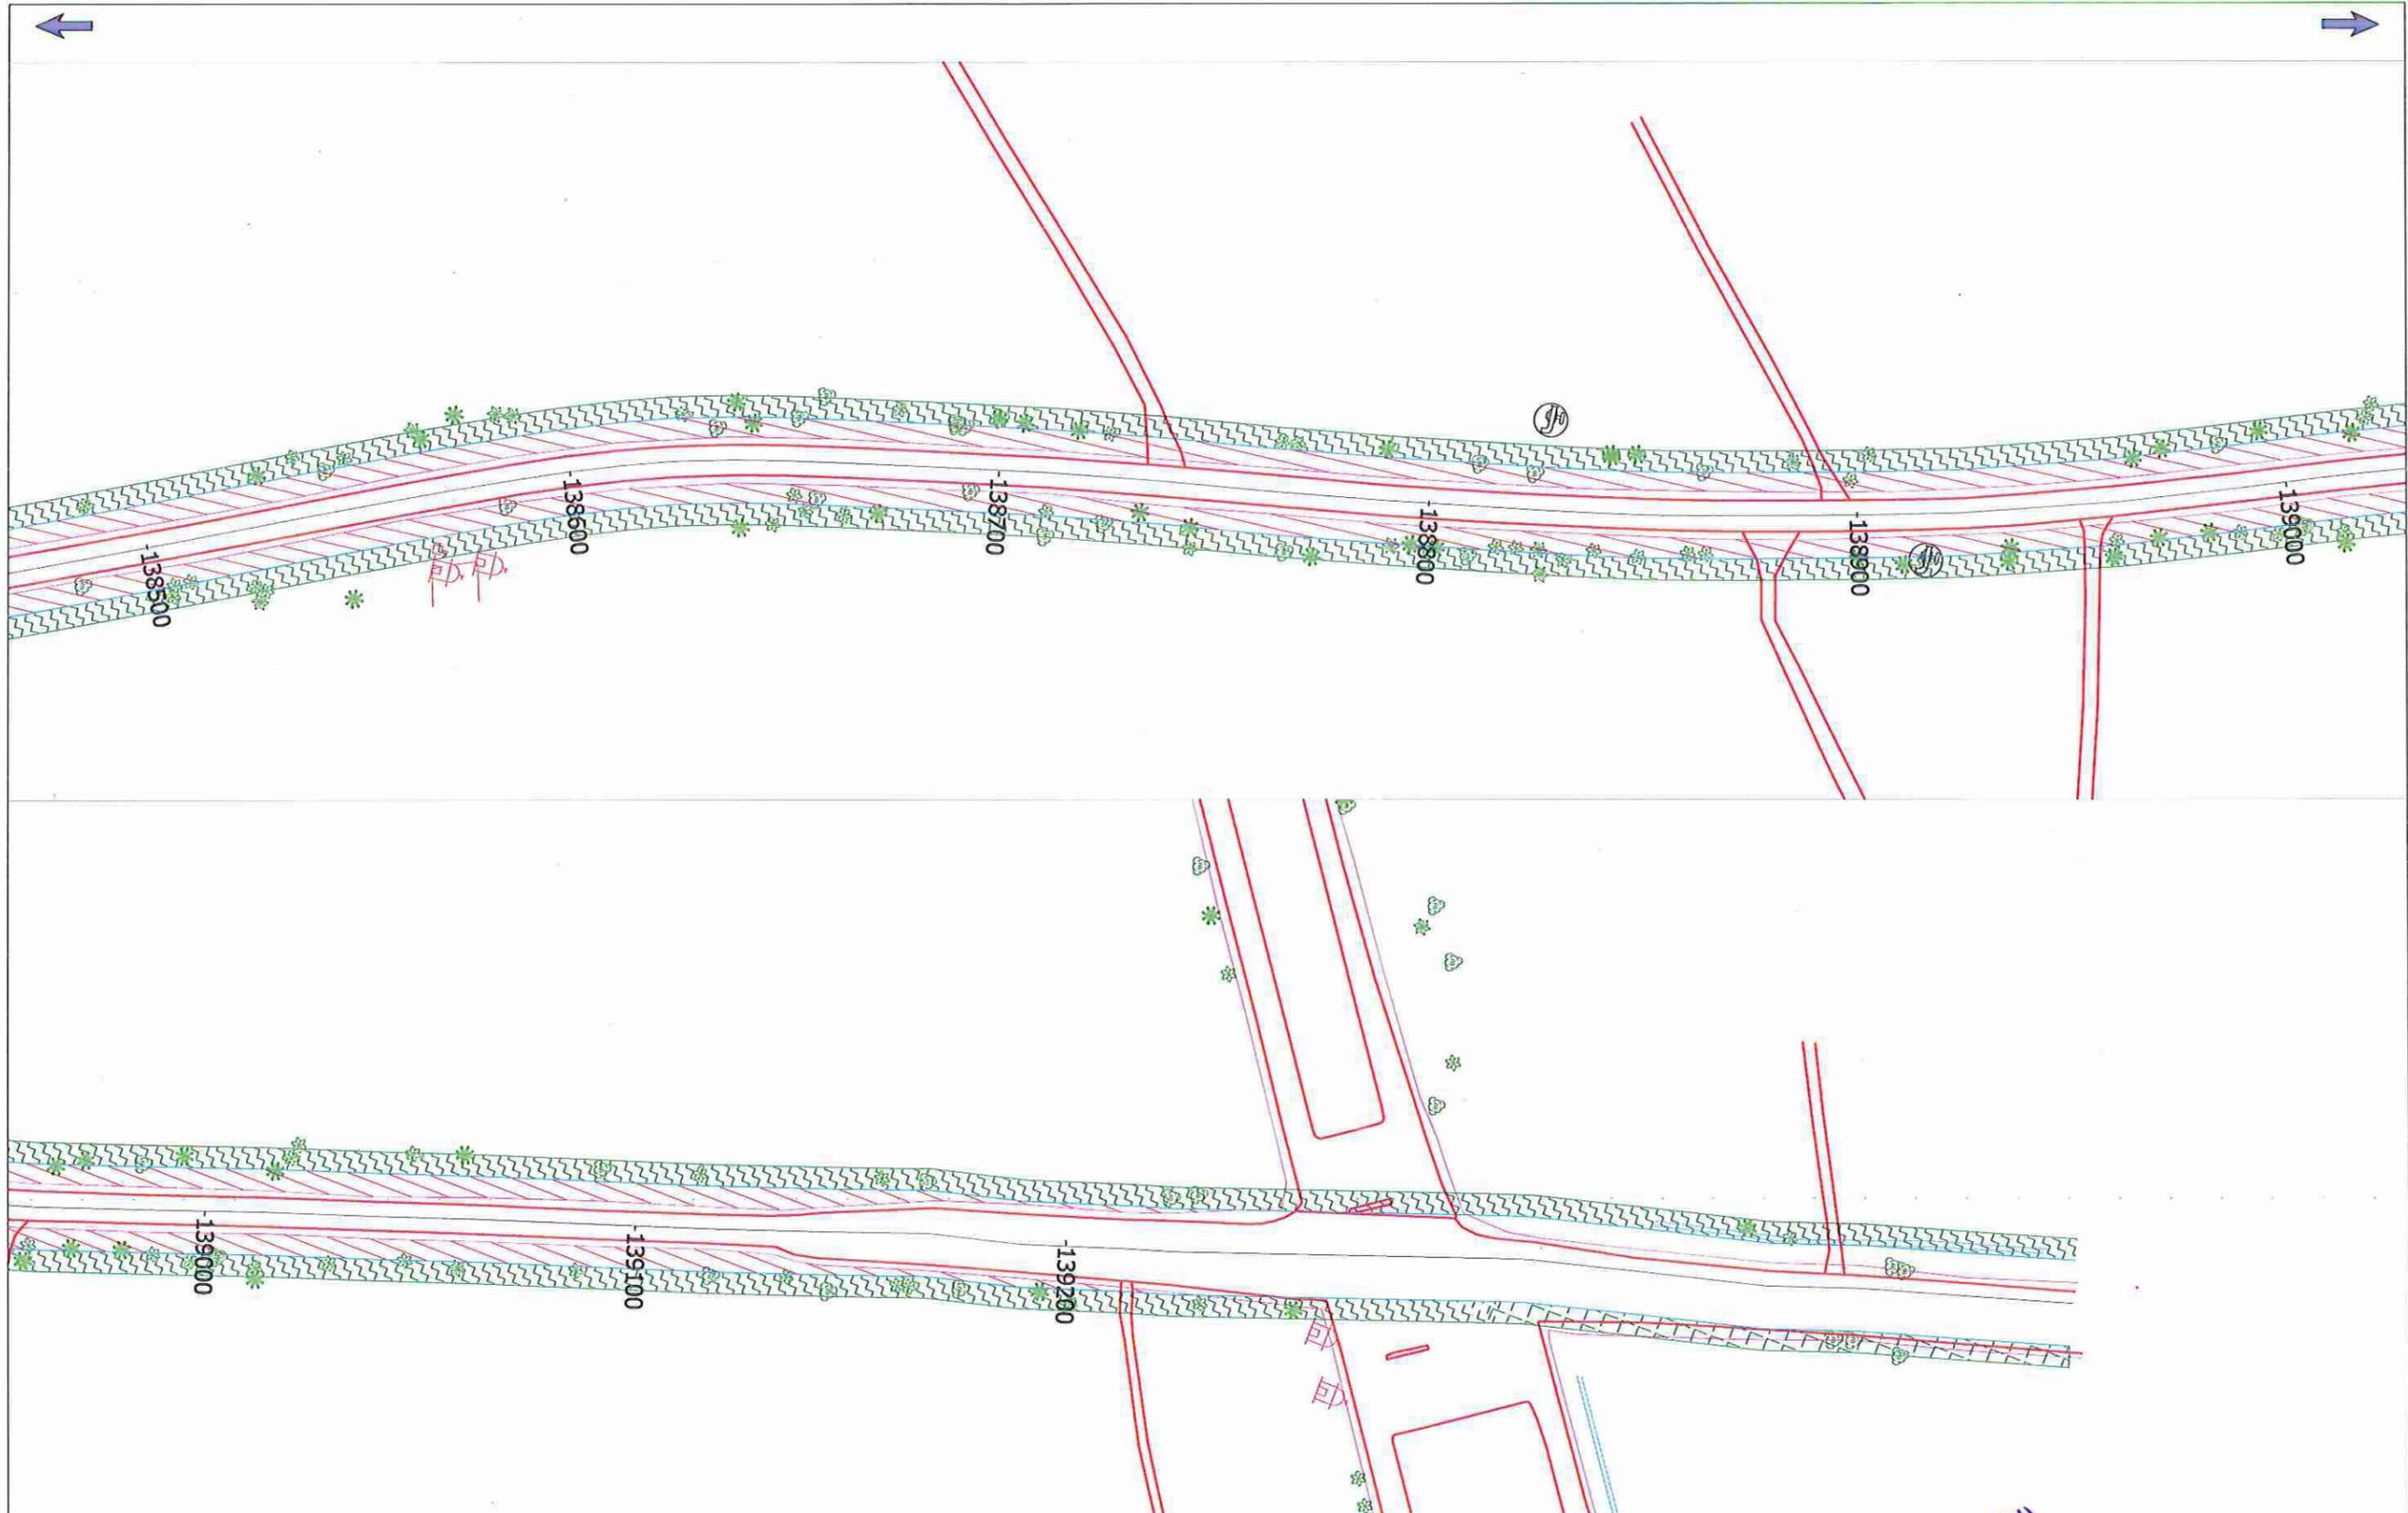

Legend:-

- P.F. proposed to be diverted 10m from Existing C/L. Project Road Boundary of P.F. (Existing ROW) P.F. Boundary to Existing ROW.

Note:-
Road side Plantation declared as Protected Forest

CLIENT:-



Government of Uttar Pradesh
Public Works Department

CONSULTANT:-



egisIndia
consulting engineers Pvt. Ltd.

PROJECT:-
Improvement and Upgradation of "Badaun-Bilsi-Bijnaour"
[Bahjoi to Gajruala section of State Highway No.-51
from Km 58.500 to Km 107.000 of SH-51 in Sambal
district and from Km 107.000 to Km 137.500 of SH-51
in Amroha (J.P.Nagar) district] of Uttar Pradesh

SCALE:-

HOR 0 25 50
VER 0 2.5 5.0

1:500 @ A3 SHEET

Prepared by	Yogesh
Designed by	Nilesh Kumar
Checked by	Dr. S.S. Deepak
Approved by	Rajeev Gupta
Date	Oct 2014

Revisions		
Rev.	Date	Description

(J. P. JAIN)
Chief Engineer
World Bank Project (roads)
P. W. D. Lucknow

STRIP PLAN

DRG. NO. 1524
EGIS/DPR/EIRH1UP020/DPR/FOREST/STRIP PLAN- 23