
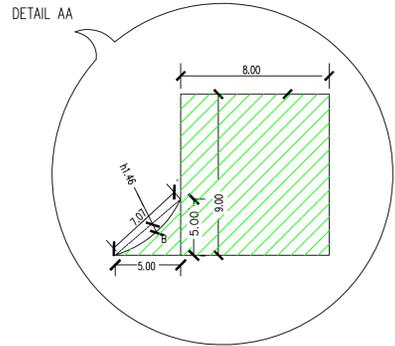


PROPOSED LAYOUT PLAN FOR CONSTRUCTION OF NEW AIIMS IN MANETHI DISTRICT REWARI (HARYANA)

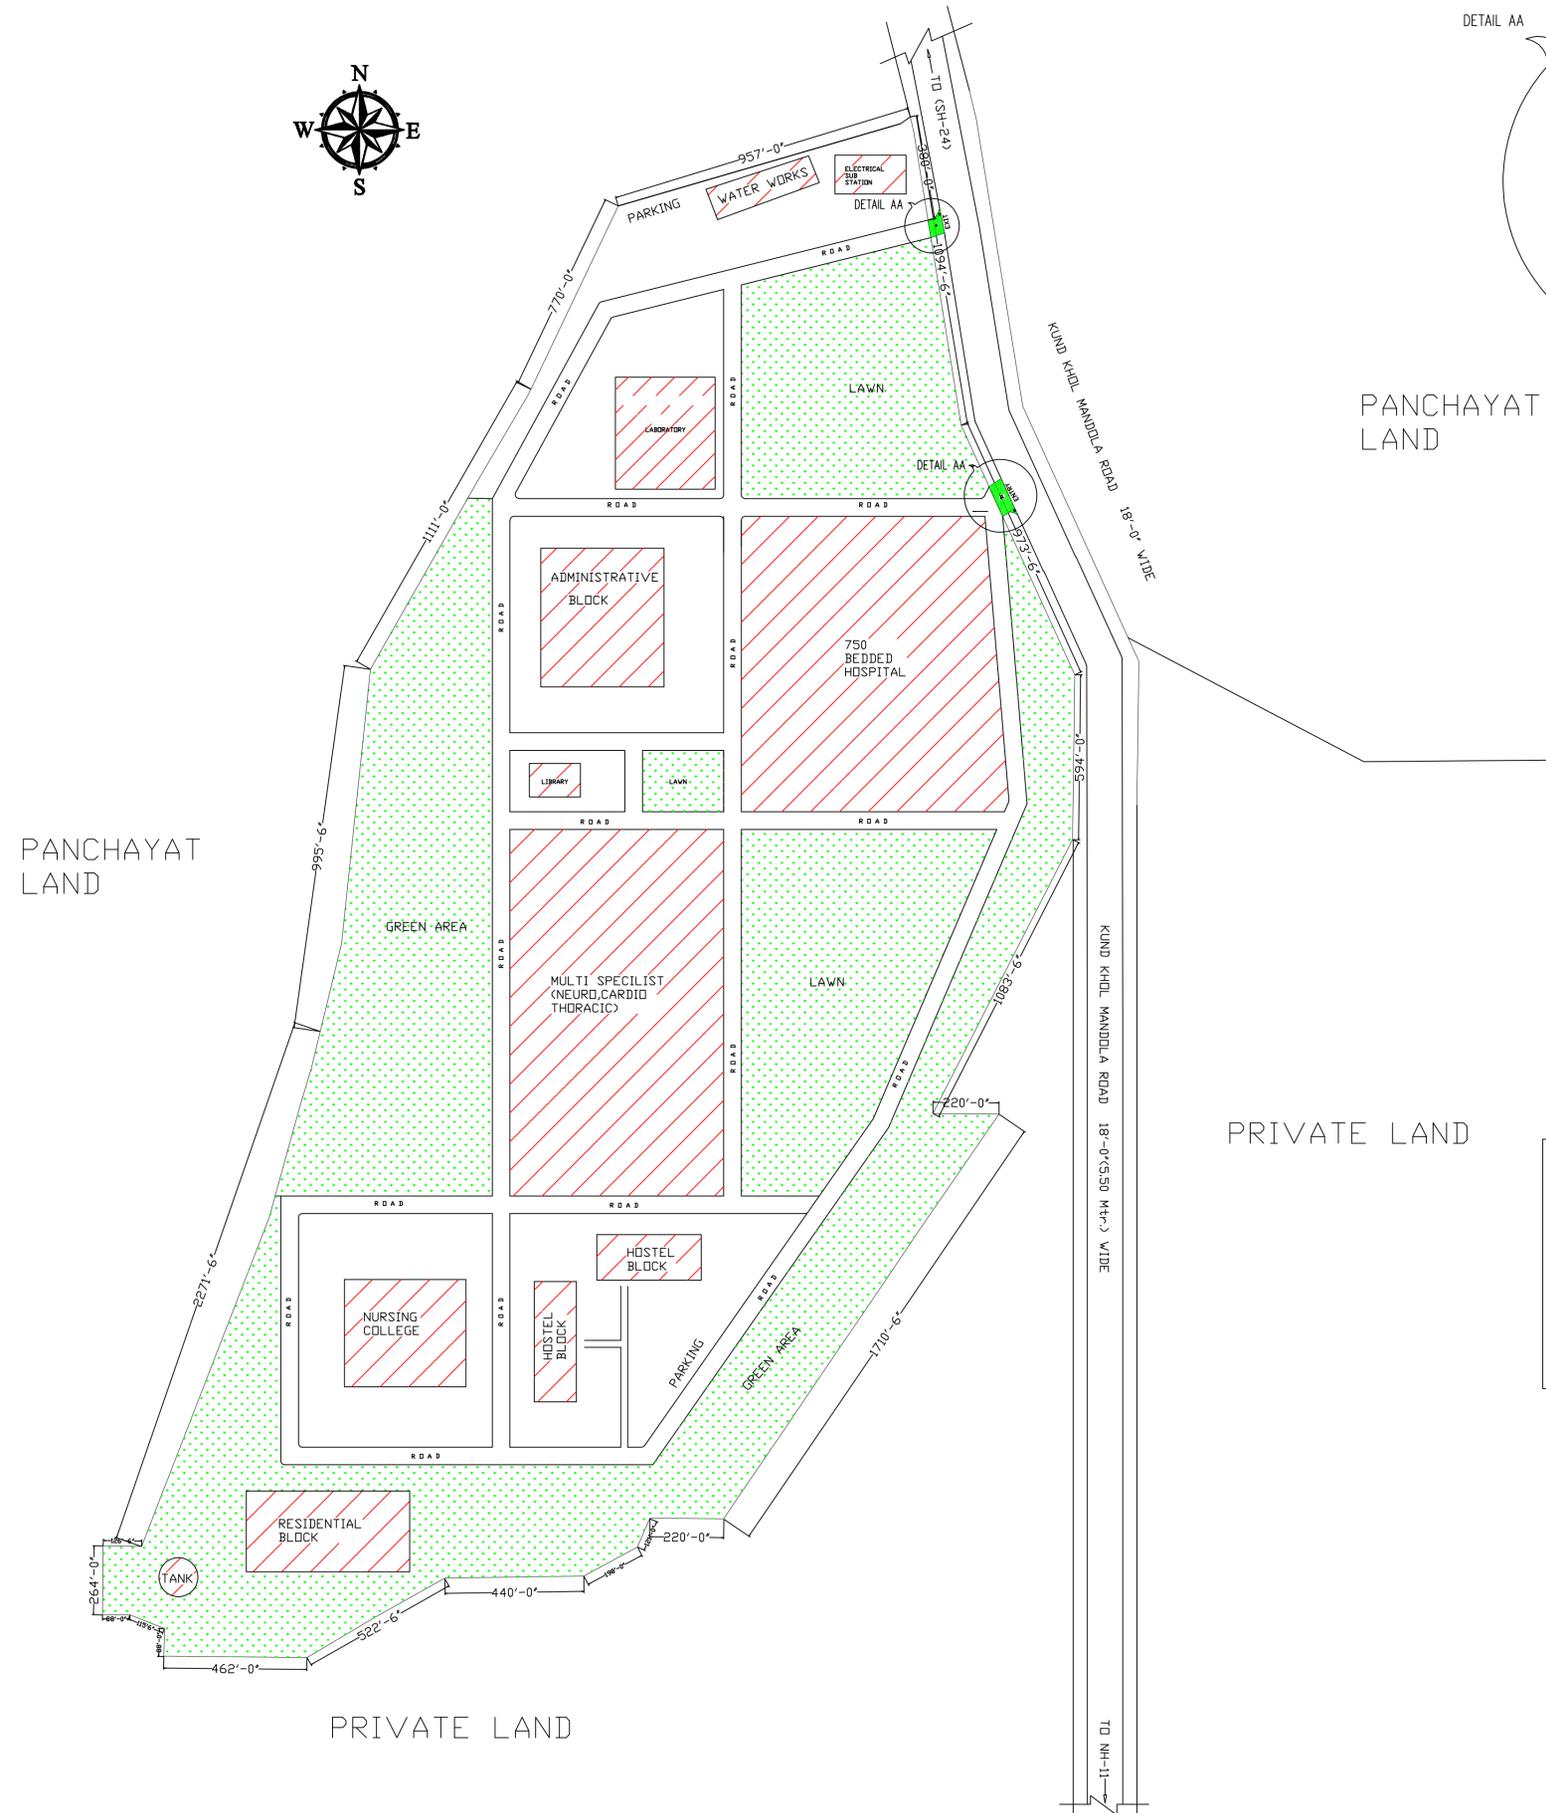

FOREST AREA CALCULATION
 Aravali Plantation area (C) = 224 Acre = 908204 sqm.
 Exit entry (AXB) = 2(9x8) = 144 sqm.
 Curve = $2(\frac{1}{2} \times 5.0M \times 5.0M) - \frac{\pi}{3} \times 7.07M \times 1.46M$
 $2(12.5-6.881) \text{sqm.} = 2 \times 5.62 = 11.24 \text{ sqm.}$
 Total area (A+B+C) = 908204+144+11.24
 = 908359.24 sqm. or Say 90.84 Ha.

LEGEND

- LAWN
- PROPOSED BUILDING