
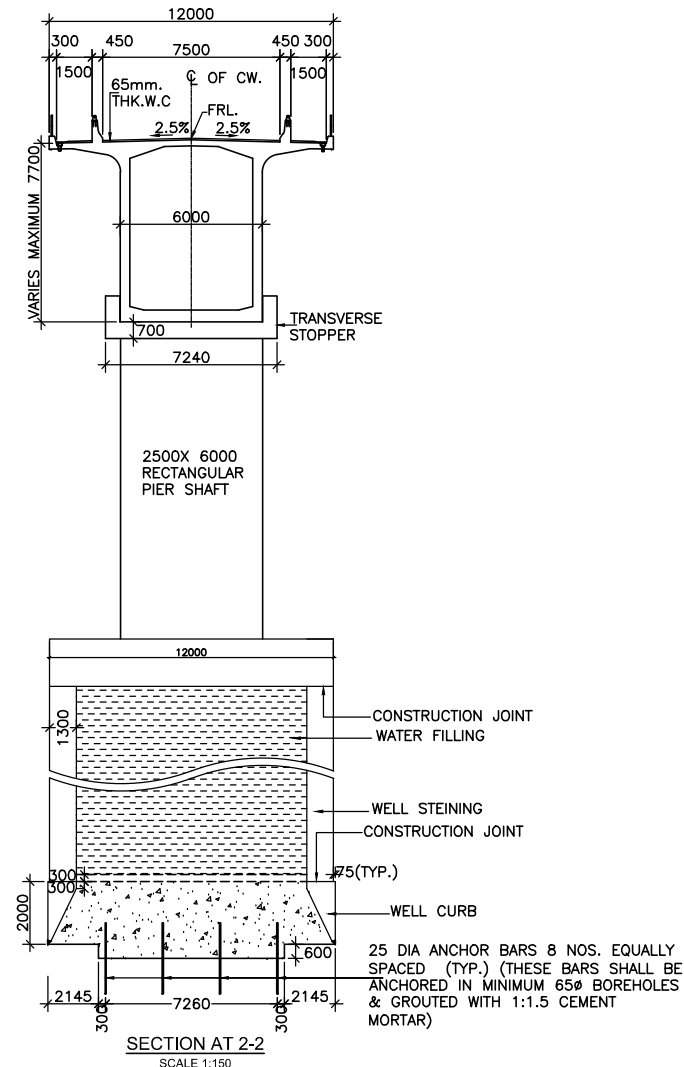
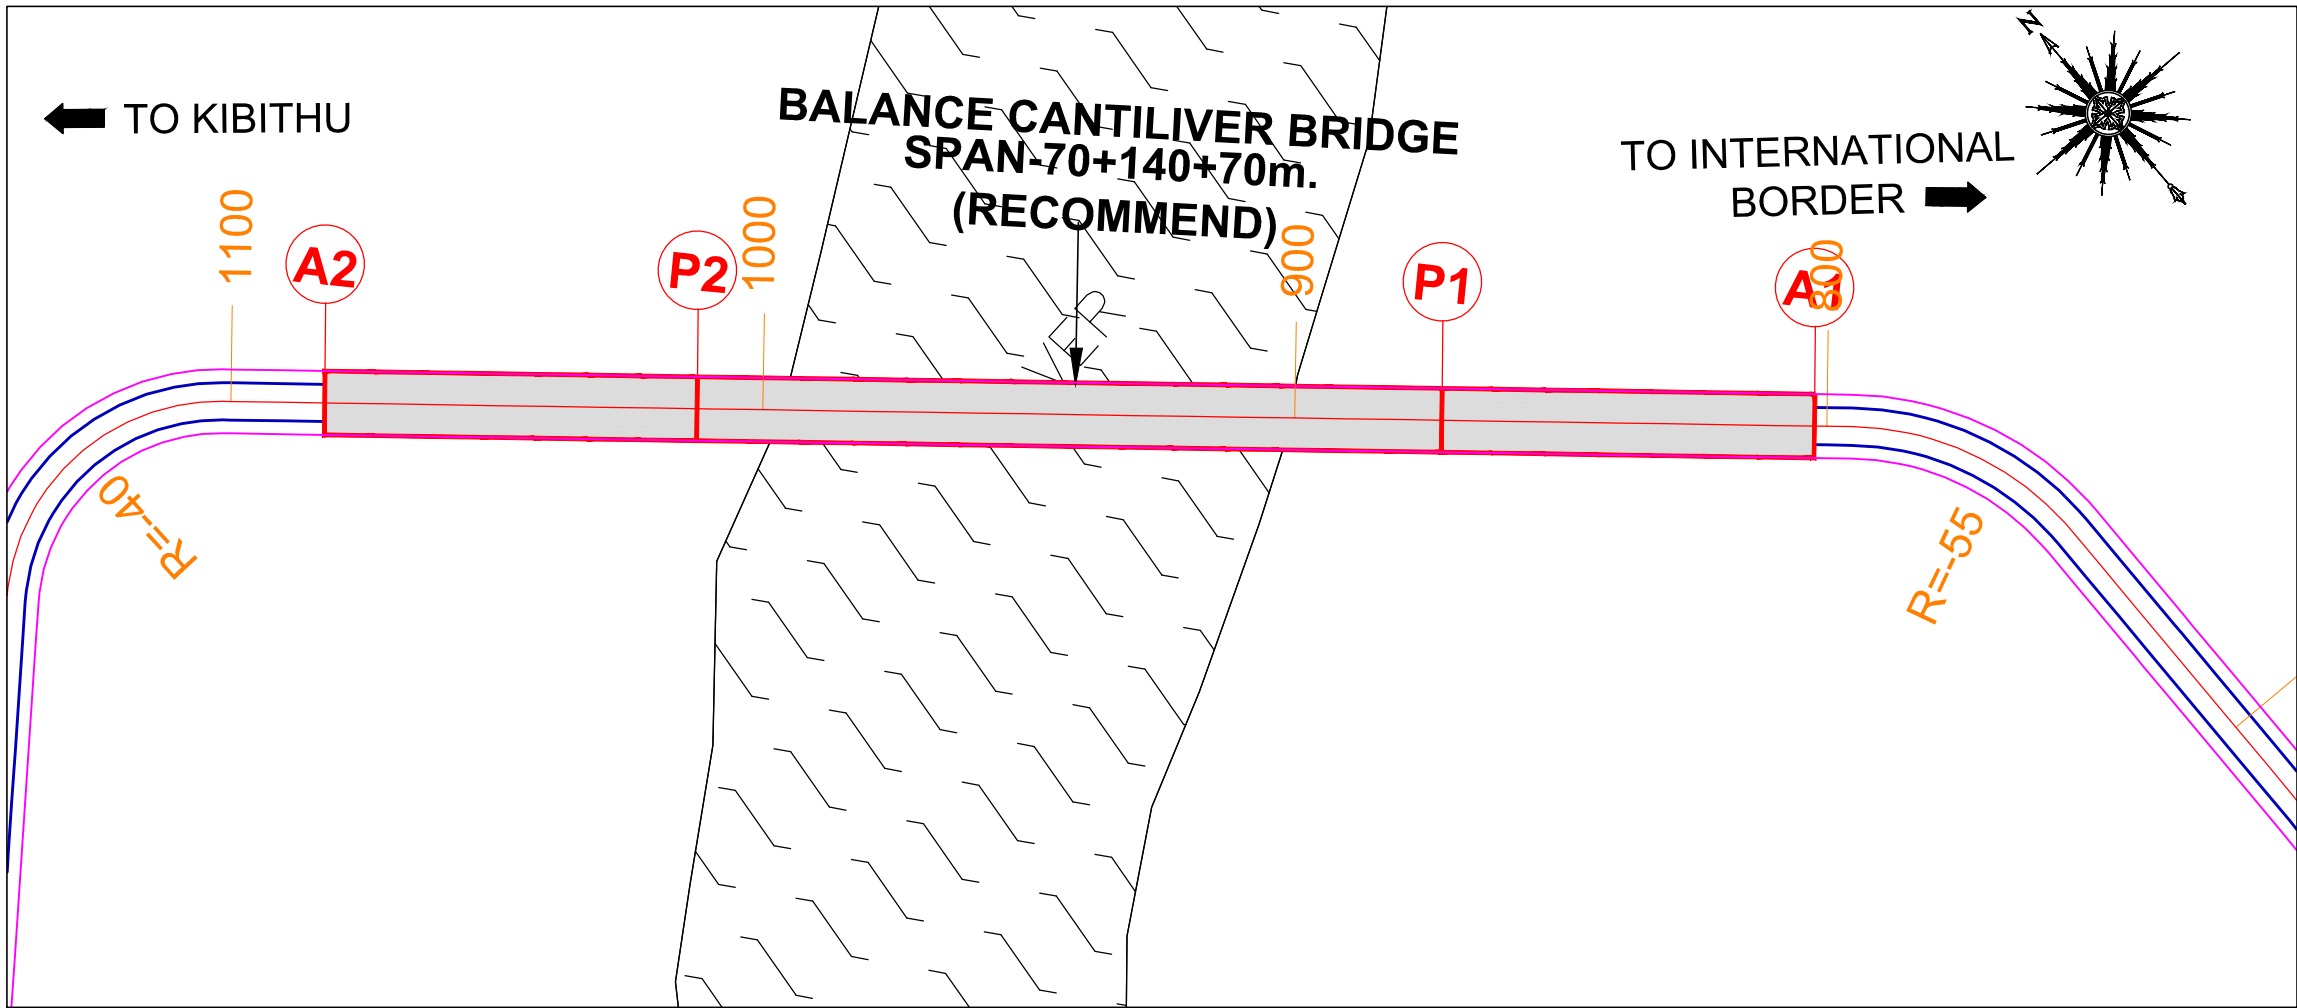


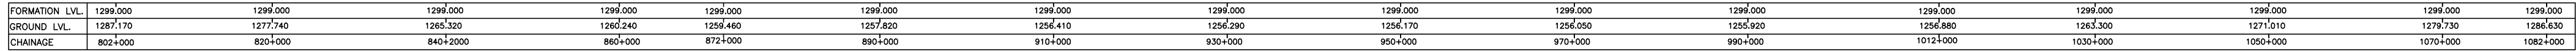

1. DRAWING IS PREPARED BASED ON DATA COLLECTED DURING RECONNAISSANCE SURVEY AND TOPOGRAPHICAL SURVEY DONE ON SITE.
2. CONFORM TO THE RULES AND REGULATIONS OF THE DRAWING IS OBTAINED FROM TOPOGRAPHICAL SURVEY DATA OF THE AREA.
3. THE DRAWING IS PREPARED TO SHOW GENERAL ARRANGEMENT OF THE PROPOSED BRIDGE WITH THE COST ESTIMATE REQUIRED FOR THE PROPOSED BRIDGE AND THE COST ESTIMATE REQUIRED FOR THE COMPARATIVE STUDY OF THE ALIGNMENT OPTIONS.
4. FINAL GAD AND DETAILED DRAWINGS OF THE PROPOSED BRIDGE WILL BE PREPARED ON THE APPROVED ALIGNMENT AND WOULD BE BASED ON DETAILED DESIGN.
5. ALL DIMENSIONS ARE IN mm AND LEVELS IN METRES UNLESS OTHERWISE SPECIFIED. ALL WRITTEN DIMENSIONS ARE TO BE FOLLOWED, NO DIMENSIONS SHALL BE SCALED.
6. FOUNDATION TYPE HAS BEEN FIXED BASED UPON RAIL PATR CONDUCTED ON SITE. THE FOUNDATION TYPE WILL BE REVISIT ON APPROVAL OF THE RAIL PATR.

(Nazish)
Executive Engineer (Civ)
Officer Commanding
1444 BCC (GREF)

CLG. NO: DPR-51/MSHAIGAD/ADT-1/PGC ORGANIZATION BORDER ROADS ORGANIZATION, 1444 BCC, 48 ABT (GREF) PROJECT ADARSH			
DWG TITLE :- TENTATIVE GENERAL ARRANGEMENT DRAWING (OPTIONAL PGC PARTIAL)			
CONSULTANCY SERVICES FOR PREPARATION OF DETAILED PROJECT REPORT FOR MAJOR PAVEMENT BRIDGE OVER LOHIT RIVER AT KM. 159 (MESHAI) ON EASTERN BANK ROAD - DICHCHER ROAD UNDER 1444 BCC (GREF) UNDER 48 ABT OF PROJECT UDAYAK IN ARUNACHAL PRADESH			
SCALE:	AS SHOWN	DATED:	JULY 2020
		REVISION:	
DRAWN BY:	P. S. SHUKLA	CHECKED BY:	S. S. SINHA
CONSULTANT:  Chaitanya Projects Consulting Pvt. Ltd. C-2, NIDHI ROAD, K. TOWER, PLOT NO. 21-22, SECTOR-1, LAXMI NAGAR, KANPUR-208002 U.P. INDIA. TEL: 0512-4102572, FAX: 0512-4104272			