


Construction of Road Chandigarh Barrier, Jainti Majri, Gura, Kasauli, Karondewala up to Haryana Border link road (Proposed Length 2.46 km), Distt. SAS Nagar

LINEAR PLAN SHOWING AREA THAT NEEDS FOREST CLEARANCE

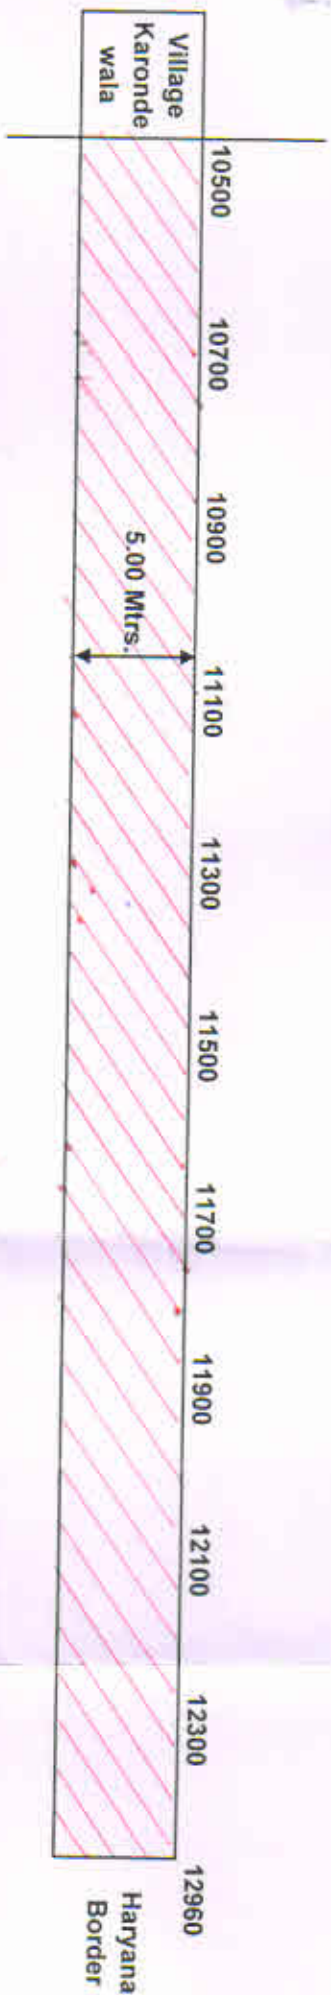

FOREST AREA REQUIRED FOR CLEARANCE

Name Of Strips		Forest Area		
From	To	Length (Mtr)	Width (Mtr)	Area (Ha)
RD	10500.00	12960	5.00	1.230
		2460		1.230

Say = 1.230 Ha

Forest Area That Requires Forest Clearance



1.230 Ha

Nand Lal
(Er. N.L.S Walia) *Senior Engineer*
Executive Engineer
Const. Division No.1, PWD B&R Br.
SAS Nagar

S.A.S. Nagar
Divisional Forest Officer
S.A.S. Nagar