


**LAYOUT PLAN FOR CONSTRUCTION OF ROAD FROM BHARAT TO KESHWAN LINK ROAD UPTO INGWAN GALI
UNDER C.R.F, PWD(R&B) SPL SUB DIVISION DODA, DISTRICT DODA.**

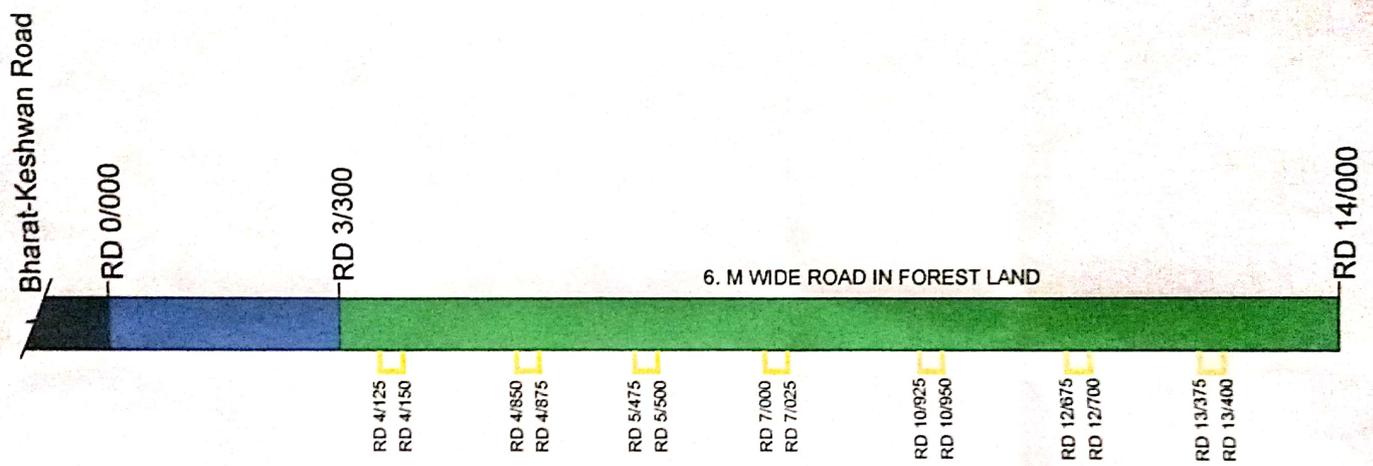

FOREST AREA DETAILS

AREA DETAIL OF ROAD	LENGTH X WIDTH	AREA
RD 3/300 TO 14/000	10700M X 6M	64200 M ²
	TOTAL AREA-A	64200 M ²

DUMPING AREA DETAILS

RD 4/125 TO 4/150	25 M X 20 M	500 M ²
RD 4/850 TO 4/875	25 M X 20 M	500 M ²
RD 5/475 TO 5/500	25 M X 20 M	500 M ²
RD 7/000 TO 7/025	25 M X 20 M	500 M ²
RD 10/925 TO 10/950	25 M X 20 M	500 M ²
RD 12/675 TO 12/700	25 M X 20 M	500 M ²
RD 13/375 TO 13/400	25 M X 20 M	500 M ²
	TOTAL AREA-B	3500 M ²

TOTAL AREA = A+B= 64200+3500 67700 M² OR 6.77 HECTARES


[Signature]
 Assistant Executive Engineer
 P.W.D. (R&B) Sub. Division
 Doda

[Signature]
 Executive Engineer
 P.W.D. (R&B) Special Sub Division
 DODA

LEGEND:-

1	FOREST LAND 6 M	
2	PRIVATE LAND	
3	DUMPING SITE	
4	OTHER ROAD	

LAYOUT PLAN FOR CONSTRUCTION OF ROAD FROM BHARAT TO KESHWAN LINK ROAD UPTO INGWAN GALLI UNDER C.R.F., PWD(R&B) SPL SUB DIVISION DODA, DISTRICT DODA.

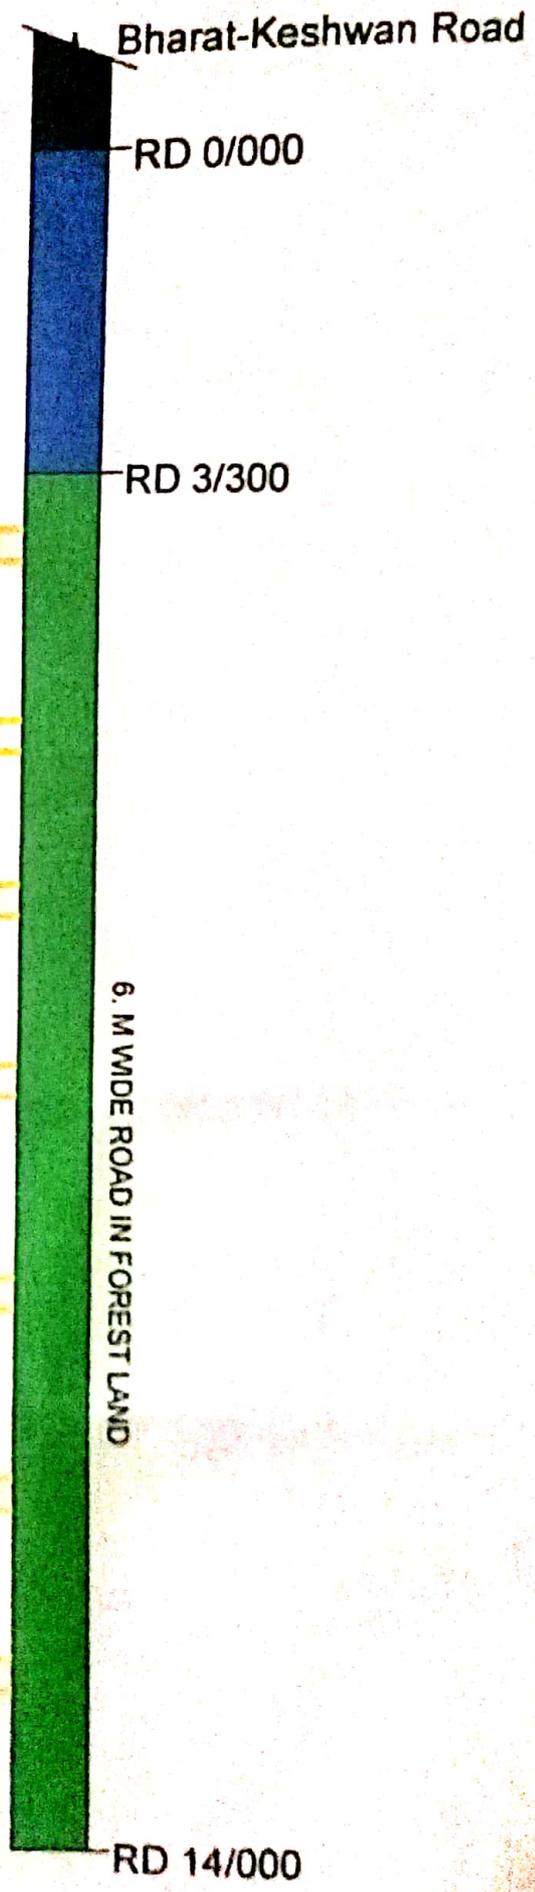

FOREST AREA DETAILS

AREA DETAIL OF ROAD
RD 3/300 TO 14/000

DUMPING AREA DETAILS

RD 4/125 TO 4/150
RD 4/850 TO 4/875
RD 5/475 TO 5/500
RD 7/000 TO 7/025
RD 10/925 TO 10/950
RD 12/675 TO 12/700
RD 13/375 TO 13/400

LENGTH X WIDTH

10700M X 6M
TOTAL AREA-A
64200 M²

AREA

25 M X 20 M 500 M²
TOTAL AREA-B
3500 M²

TOTAL AREA = A+B = 64200+3500 67700 M² OR 6.77 HECTARES

(Signature)
P.W.D. (R&B) Sub. Division Engineer
Doda

(Signature)
Executive Engineer
PWD (R&B) Special Sub Division
DODA

LEGEND:-

1	FOREST LAND 6M	
2	PRIVATE LAND	
3	DUMPING SITE	
4	OTHER ROAD	