


**Cross Section of Razapur Link Road of Length 700M and average width is 8.0M
Construction Division-1, PWD, Unnao.**

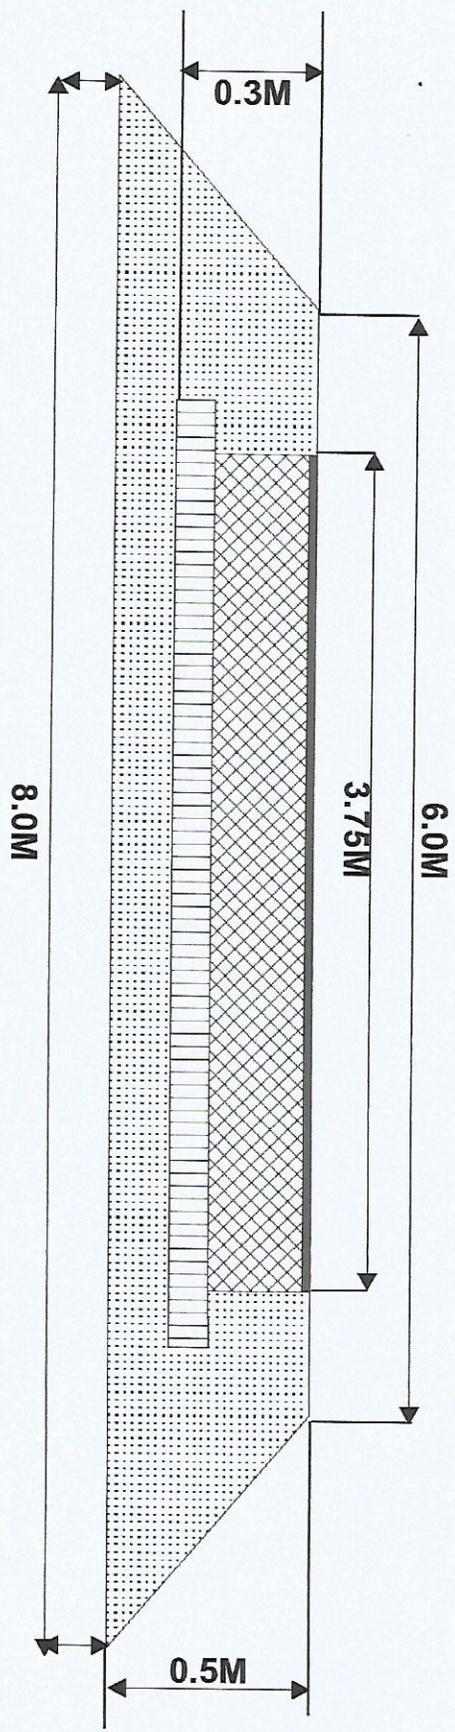

PKM

[Signature]

[Signature]
अधिकाारी अभियन्ता
निंख-1 लोनिं
उन्नाव

NOTE: ALL DIMENSIONS ARE IN METERS OTHERWISE SPECIFIED