

Dumraon - New Dumraon

Name of Line:- Construction of 132kV Line Gaya to Jahanabad Transmission Line

Project Name:- (Tower package TW02 associated with strengthening of transmission system in Bihar phase-IV, Part-II for consultancy services to Bihar Grid Company Limited (BGCL)


Client:- Bihar Grid Company Limited (BGCL)

Name of the forest area :-

Range / District Name :-

Crossing between :-

Rajhathpur to Bramhapur Road
Bramhapur
Loc No- 1/9 to 2/0

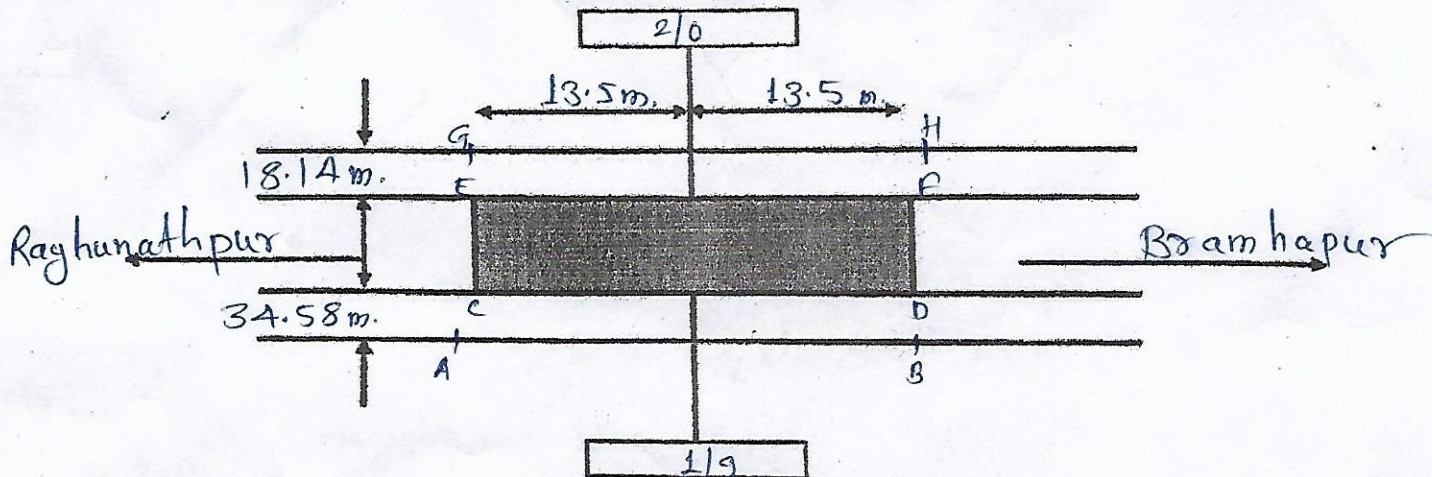

SIDE	LENGTH	WIDTH (L)	WIDTH (L)	AREA (Sqm)	AREA (Hac)
LEFT	18.14	13.5	13.5	489.78	0.048978
RIGHT	34.58	13.5	13.5	933.66	0.093366

Total 1423.44m² 0.142344

Loc No.	Northing	Easting
AP- 1/9	25°-35'-12.37"	84°-18'-11.87"
AP- 2/0	25°-35'-8.28"	84°-18'-1.07"
A	25°-35'-10.03"	84°-18'-6.92"
B	25°-35'-10.94"	84°-18'-6.86"
C	25°-35'-9.81"	84°-18'-6.35"
D	25°-35'-10.72"	84°-18'-6.27"
E	25°-35'-9.74"	84°-18'-6.17"
F	25°-35'-10.65"	84°-18'-6.09"
G	25°-35'-9.63"	84°-18'-5.87"
H	25°-35'-10.53"	84°-18'-5.77"

अविनाश कुमार/A.K. Sinha
उप महाप्रबन्धक/Dy. General Manager
बिहार ग्रीड कंपनी लिमिटेड BIHAR GRID COMPANY LIMITED
द्वितीय तल, आलंकार प्लेस, बोरिंग रोड, पटना-800 001
2nd Floor, Alankar Place Boring Road, Patna-800 001

10/12/18
वन परिसर पदाधिकारी
ब्रह्मपुर

N.kishor

~~DUMRAON~~ NEW DUMRAON
Name of Line:- Construction of 132kV Line to Transmission Line

Project Name:- (Tower package TW02 associated with strengthening of transmission system in Bihar phase-IV, Part-II for consultancy services to Bihar Grid Company Limited (BGCL))


Client:- Bihar Grid Company Limited (BGCL)

Name of the forest area :-

Range / District Name :-

Crossing between :-

NH-922 Barbhataria, Kisagar Village.
 Dumraon
 AP No- 04 & AP-05

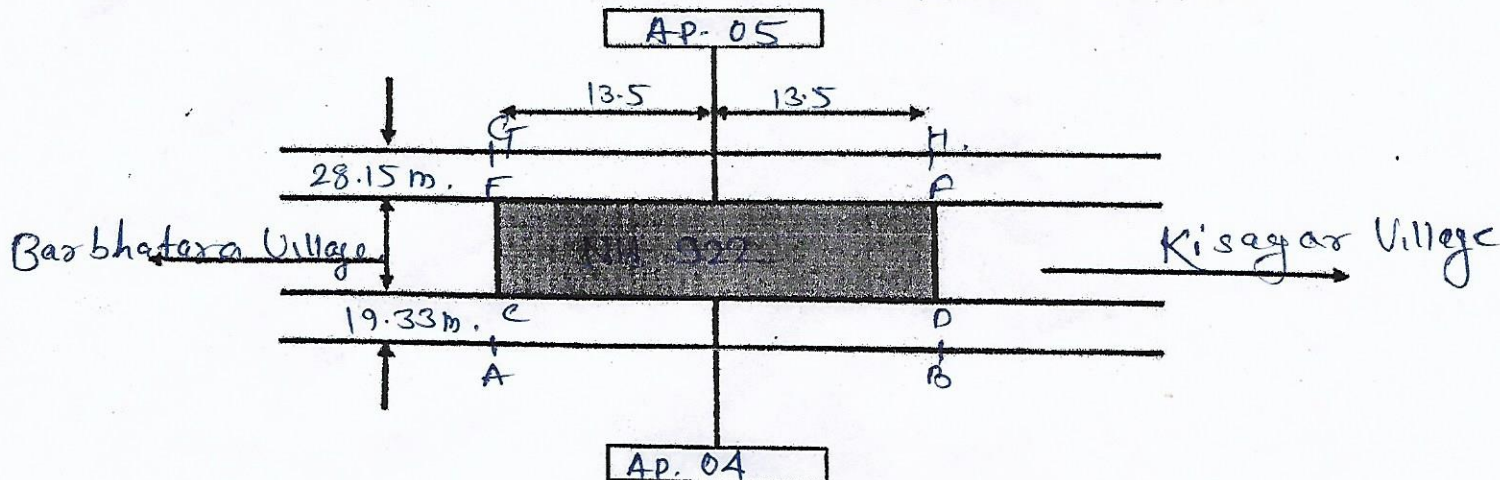

SIDE	LENGTH	WIDTH (L)	WIDTH (L)	AREA (Sq.m)	AREA (Hac)
LEFT	28.15	13.5	13.5	760.05	0.076005
RIGHT	19.33	13.5	13.5	521.91	0.052191

Total = 1281.96 0.128196

Loc No.	Northing	Easting
AP-04	25°35'12.18"	84°14'51.63"
AP-05	25°35'18.22"	84°14'46.08"
A	25°35'14.37"	84°14'48.97"
B	25°35'14.94"	84°14'49.67"
C	25°35'14.85"	84°14'48.53"
D	25°35'15.45"	84°14'49.23"
E	25°35'15.04"	84°14'48.34"
F	25°35'15.64"	84°14'49.04"
G	25°35'15.75"	84°14'47.72"
H	25°35'16.31"	84°14'48.38"

अविनाश कुमार
 वनपाल, डुमरा

A.K. Sinha
 अविनाश कुमार सिन्हा/A.K. Sinha
 उप महाप्रबंधक/Dy. General Manager
 बिहार ग्रीड कंपनी लिमिटेड BIHAR GRID COMPANY LIMITED
 द्वितीय तल, आनंकर प्लेस, बोनिंग रोड, पटना-800 001
 2nd Floor, Alankar Place Bonning Road, Patna-800 001

Name of Line:- Construction of 132kV Line ~~DUMRAON to~~ ^{NEW DUMRAON} Transmission Line

Project Name:- (Tower package TW02 associated with strengthening of transmission system in Bihar phase-IV, Part-II for consultancy services to Bihar Grid Company Limited (BGCL)


Client:- Bihar Grid Company Limited (BGCL)

Name of the forest area :-

Range / District Name :-

Crossing between :-

Bhojpur- Majhwar Goutam Road,
Dumrao
Loc-No-14B to Loc-No-14A

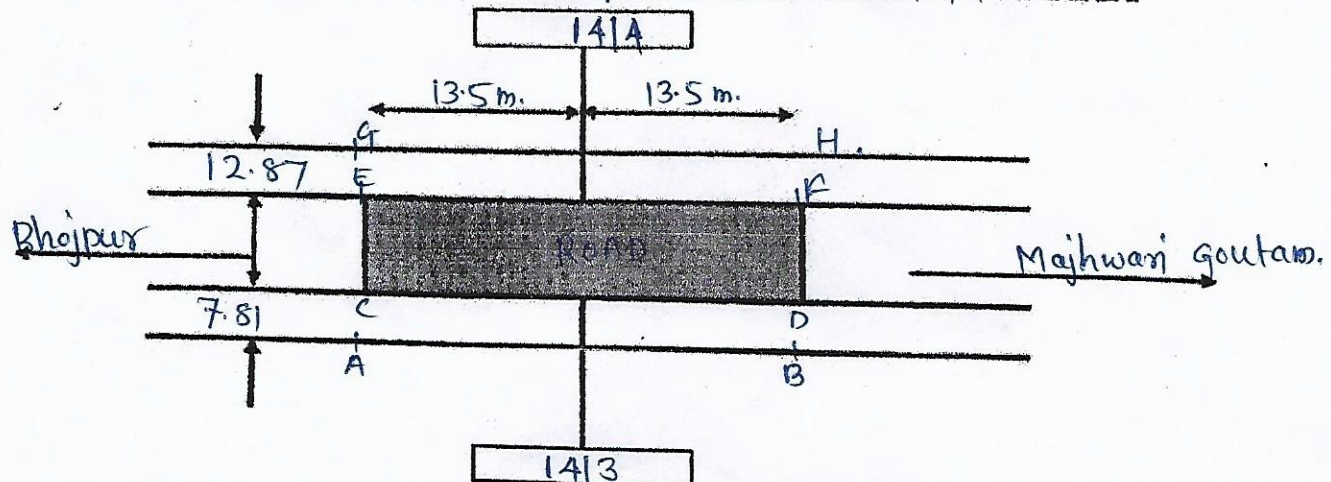

SIDE	LENGTH	WIDTH (L)	WIDTH (L)	AREA (Sq.m)	AREA (Hac)
LEFT	12.87	13.5	13.5	347.49	0.034749
RIGHT	7.81	13.5	13.5	210.87	0.021087

Total = 558.36 0.055836

Loc No.	Northing	Easting
AP-14B	25°35' 32.38"	84°7' 33.85"
AP-14A	25°35' 31.00"	84°7' 21.78"
A	25°35' 31.49"	84°7' 29.89"
B	25°35' 32.34"	84°7' 29.65"
C	25°35' 31.45"	84°7' 29.62"
D	25°35' 32.31"	84°7' 29.42"
E	25°35' 31.43"	84°7' 29.41"
F	25°35' 32.29"	84°7' 29.22"
G	25°35' 31.38"	84°7' 28.95"
H	25°35' 32.25"	84°7' 28.82"

अविनाश कुमार
अनुपाक
सहाय

अविनाश कुमार सिन्हा/A.K. Sinha
उप महाप्रबंधक/Dy General Manager
बिहार ग्रिड कंपनी लिमिटेड BIHAR GRID COMPANY LIMITED
द्वितीय मंज, अलंकार प्लेस, बोरिंग रोड, पटना-800 001
2nd Floor, Alankar Place Boring Road, Patna-800 001

Name of Line:- Construction of 132kV Line ^{DUMRAON NEW DUMRAON} to ^{DUMRAON} Transmission Line

Project Name:- (Tower package TW02 associated with strengthening of transmission system in Bihar phase-IV, Part-II for consultancy services to Bihar Grid Company Limited (BGCL)

Client:- Bihar Grid Company Limited (BGCL)

Name of the forest area :-


① NH-922 Bhojpur - Belamohan Village.

Range / District Name :-

DUMRAON

Crossing between :-

Loc-NO 1810 to Loc-NO 1910

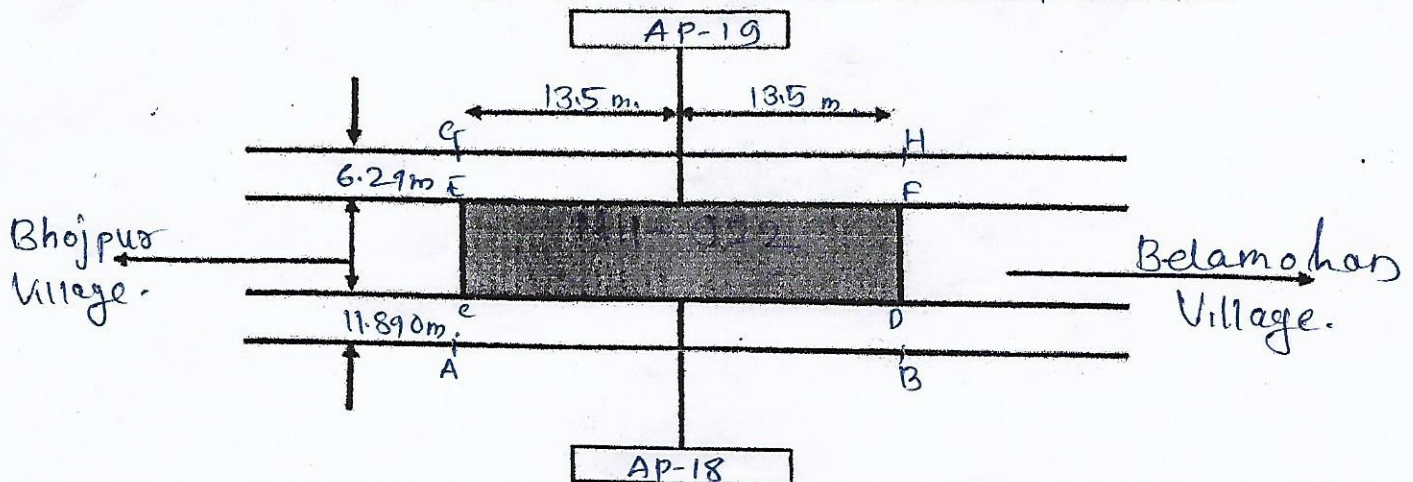

SIDE	LENGTH	WIDTH (L)	WIDTH (L)	AREA (Sq.m)	AREA (Hac)
LEFT	6.29	13.5	13.5	169.83	0.016983
RIGHT	11.89	13.5	13.5	321.03	0.032103

Total 490.86 0.049086

Loc No.	Northing	Easting
AP-18	25°35'8.44"	84°7'5.91"
AP-19	25°35'0.93"	84°7'8.92"
A	25°35'6.28"	84°7'7.29"
B	25°35'6.40"	84°7'6.21"
C	25°35'5.92"	84°7'7.43"
D	25°35'6.14"	84°7'6.32"
E	25°35'5.71"	84°7'7.52"
F	25°35'5.86"	84°7'6.44"
G	25°35'5.51"	84°7'7.59"
H	25°35'5.67"	84°7'6.50"

अविनाश कुमार
जनसम
सुमरी

अविनाश कुमार सिन्हा/A.K. Sinha
उप महाप्रबंधक/Dy. General Manager
बिहार ग्रिड कंपनी लिमिटेड BIHAR GRID COMPANY LIMITED
हिमायत रोड, अलंकार प्लेस, बोरो रोड, पटना-800 001
2nd Floor, Alankar Place Borong Road, Patna-800 001