


GOOGLE MAP SHOWING THE EXISTING APPROACH ROAD FOR DIVERSION OF 4.25HA. IN SWAMYMALAI BLOCK RESERVED FOREST FOR USE OF PROPOSED UTILIZATION FOR APPROACH ROAD IN FAVOUR OF M/S JSW STEEL LTD , ML NO. 2313 IN SANDUR TALUK BALLARI DISTRICT .

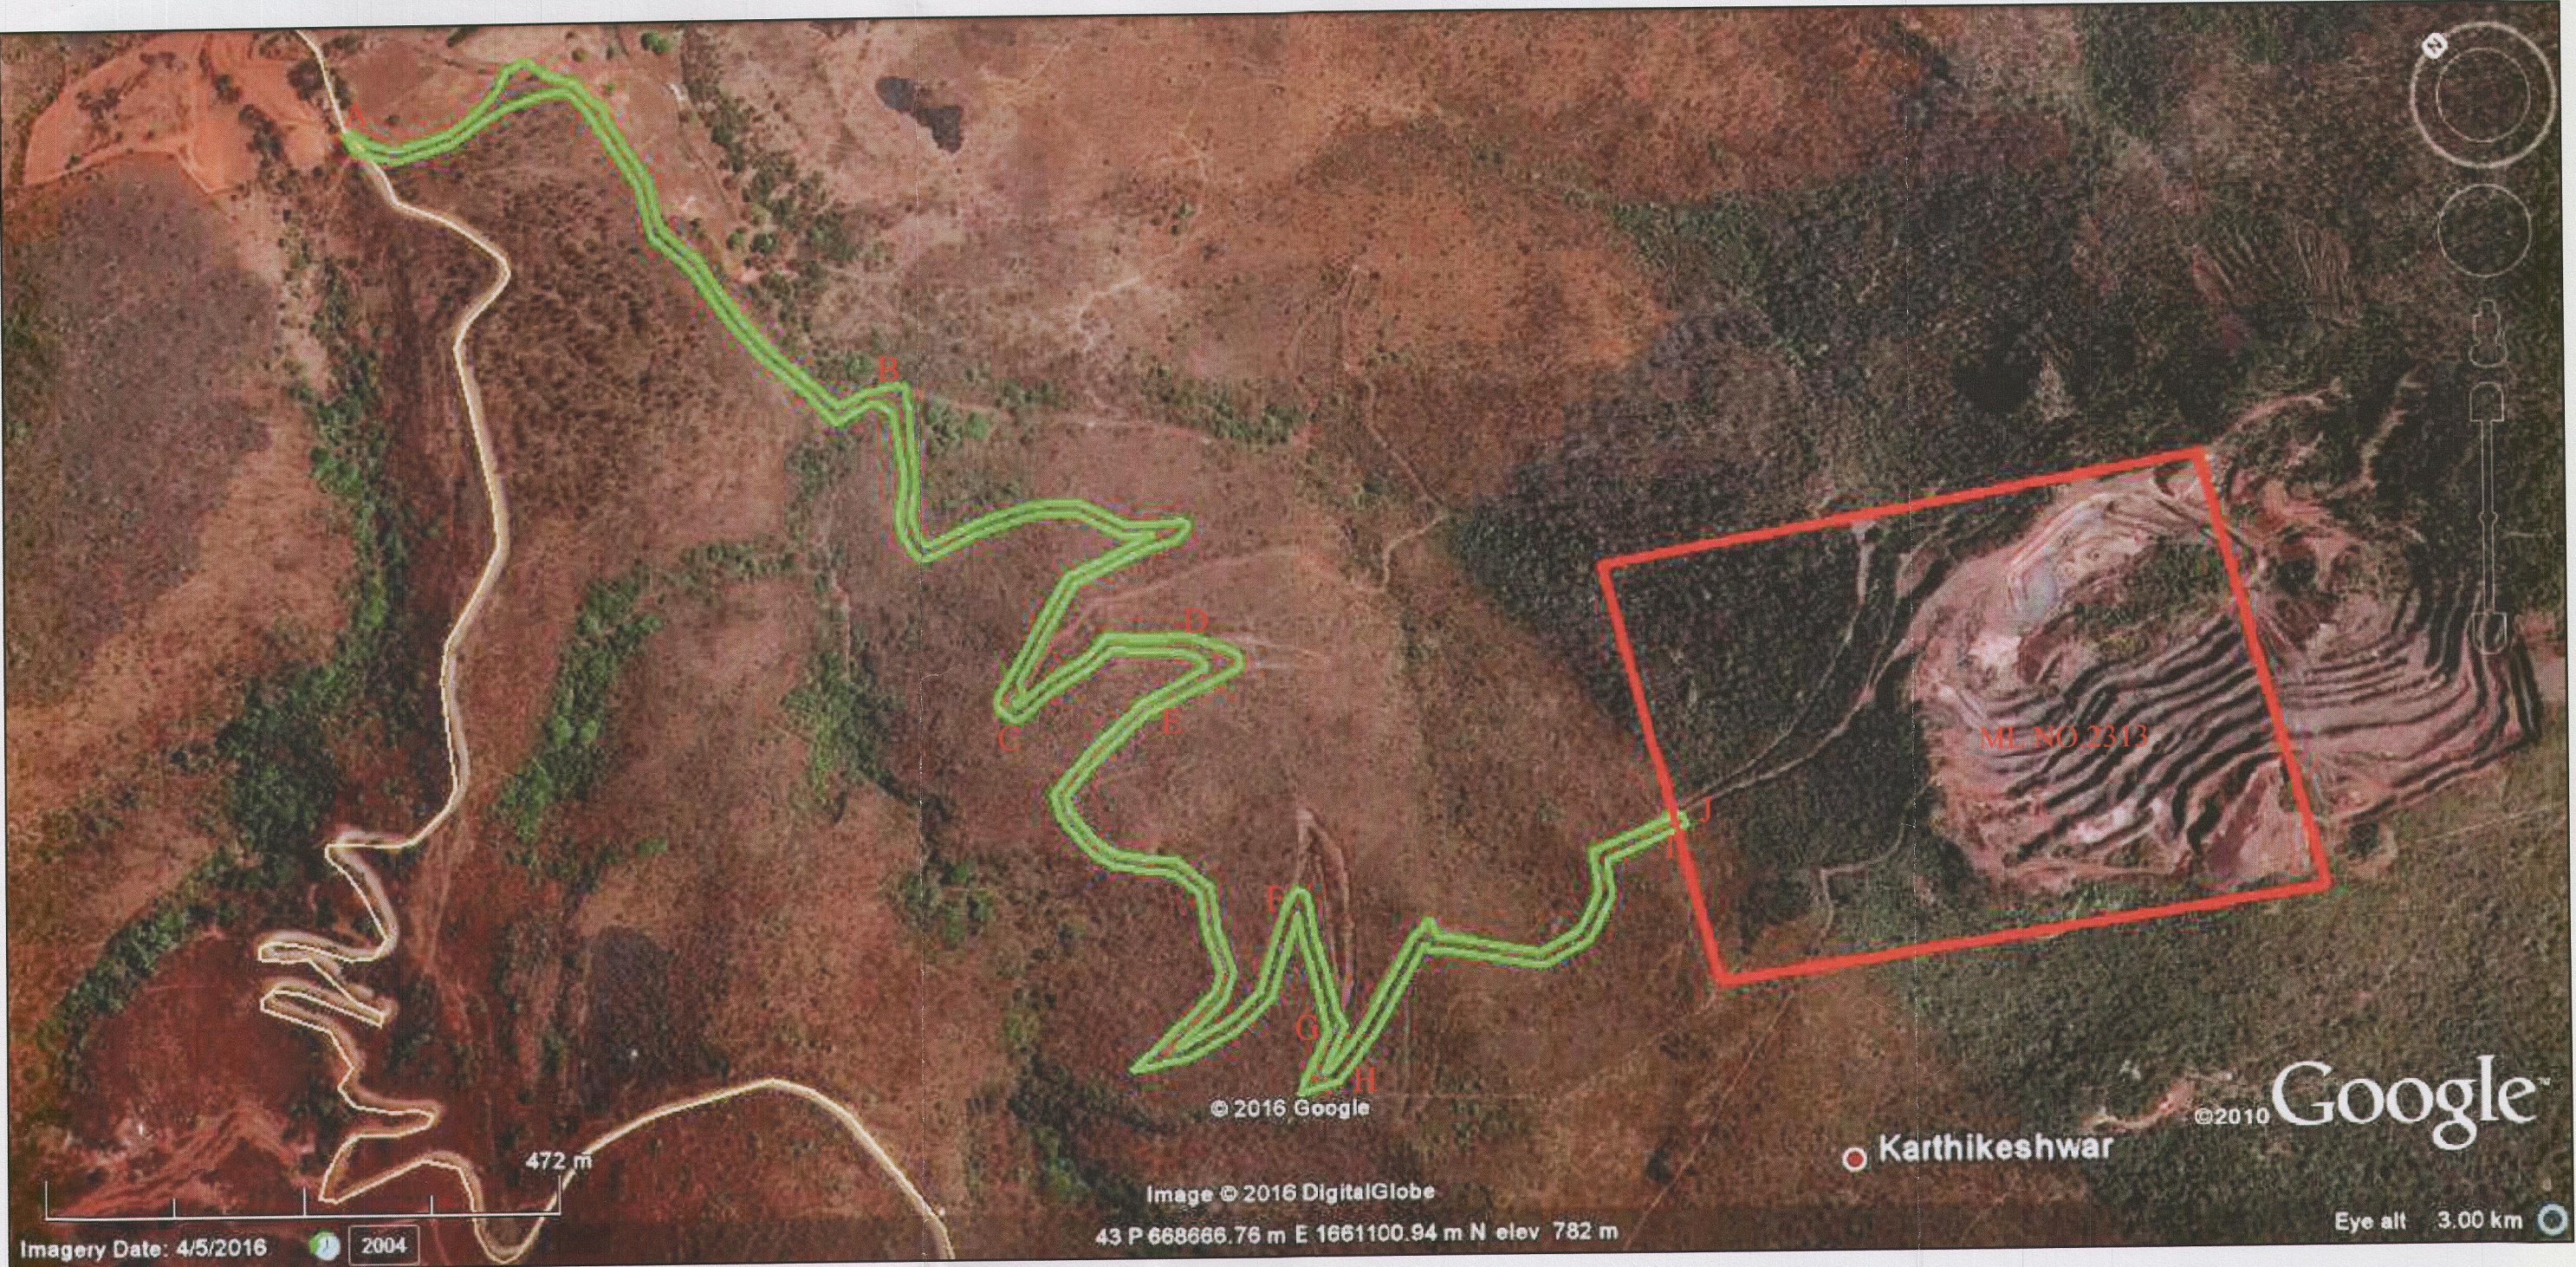

Segment Name	Length in m.	Area in Ha.
A-B (Forest-existing)	953	1.14
B-C (Forest -virgin area)	810	0.97
C-D(Forest-existing)	176	0.21
D-E(Forest-virgin area)	180	0.22
E-F(Forest-existing)	707	0.85
F-G(Forest-virgin)	149	0.17
G-H(Forest-existing)	122	0.15
H-I(Forest-Existing)	431	0.52
I-J (Forest-Existing)	16	0.02
Total	3544	4.25

Note- Average width of the road is 12m.

Legend

ML Boundary of ML No 2313

Existing road proposed for FC
(Length -3.54Km.,Average width 12m ,Area - 4.25 ha.)

For JSW STEEL LIMITED,

Authorized Signatory

Assistant Conservator of Forests
& Technical Assistant to
Deputy Conservator of Forests.
Bellary.

ಉಪ ವಲಯ ಅರಣ್ಯಾಧಿಕಾರಿ
ಎಸ್.ಎಂ.ಬಿ. ಶಾಖೆ
ಸಂಚಾರು ದಕ್ಷಿಣ ವಲಯ
ಸಂಚಾರು

Asst. Engineer
Dept. of Mines & Geology
HOSPET

ವಲಯ ಅರಣ್ಯಾಧಿಕಾರಿಗಳು
ಸಂಚಾರು ದಕ್ಷಿಣ ವಲಯ
ಸಂಚಾರು.