

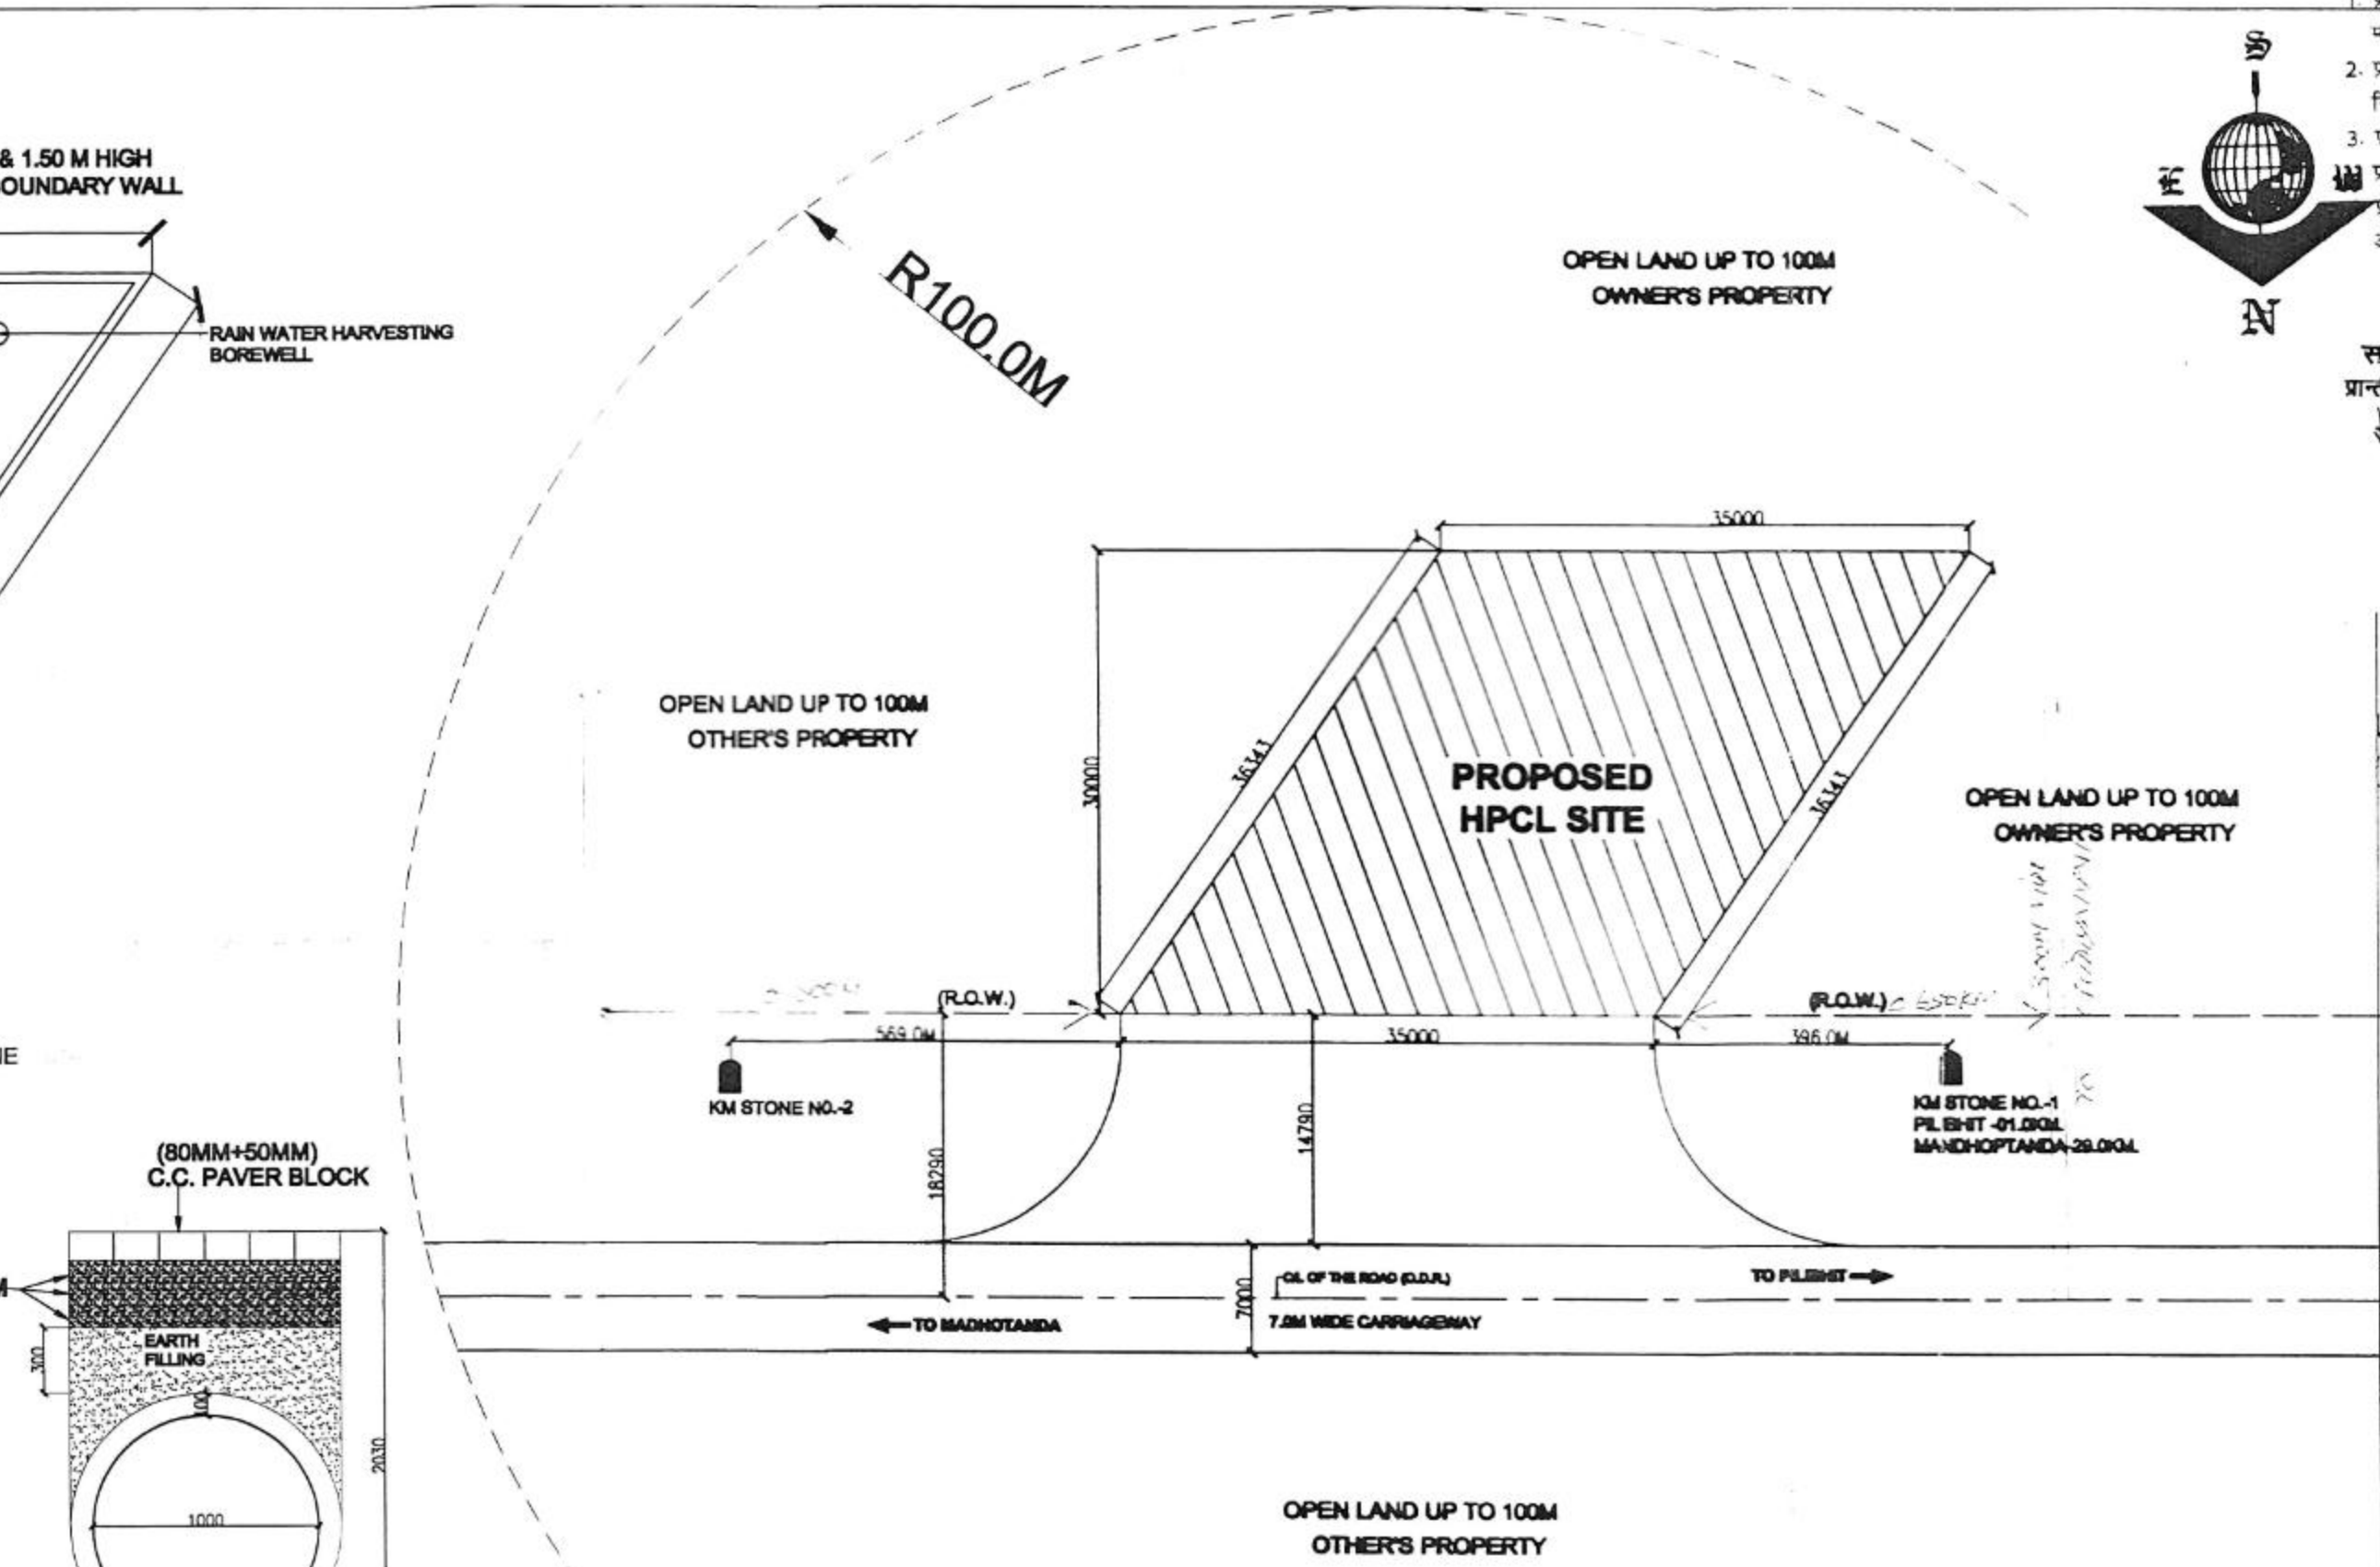
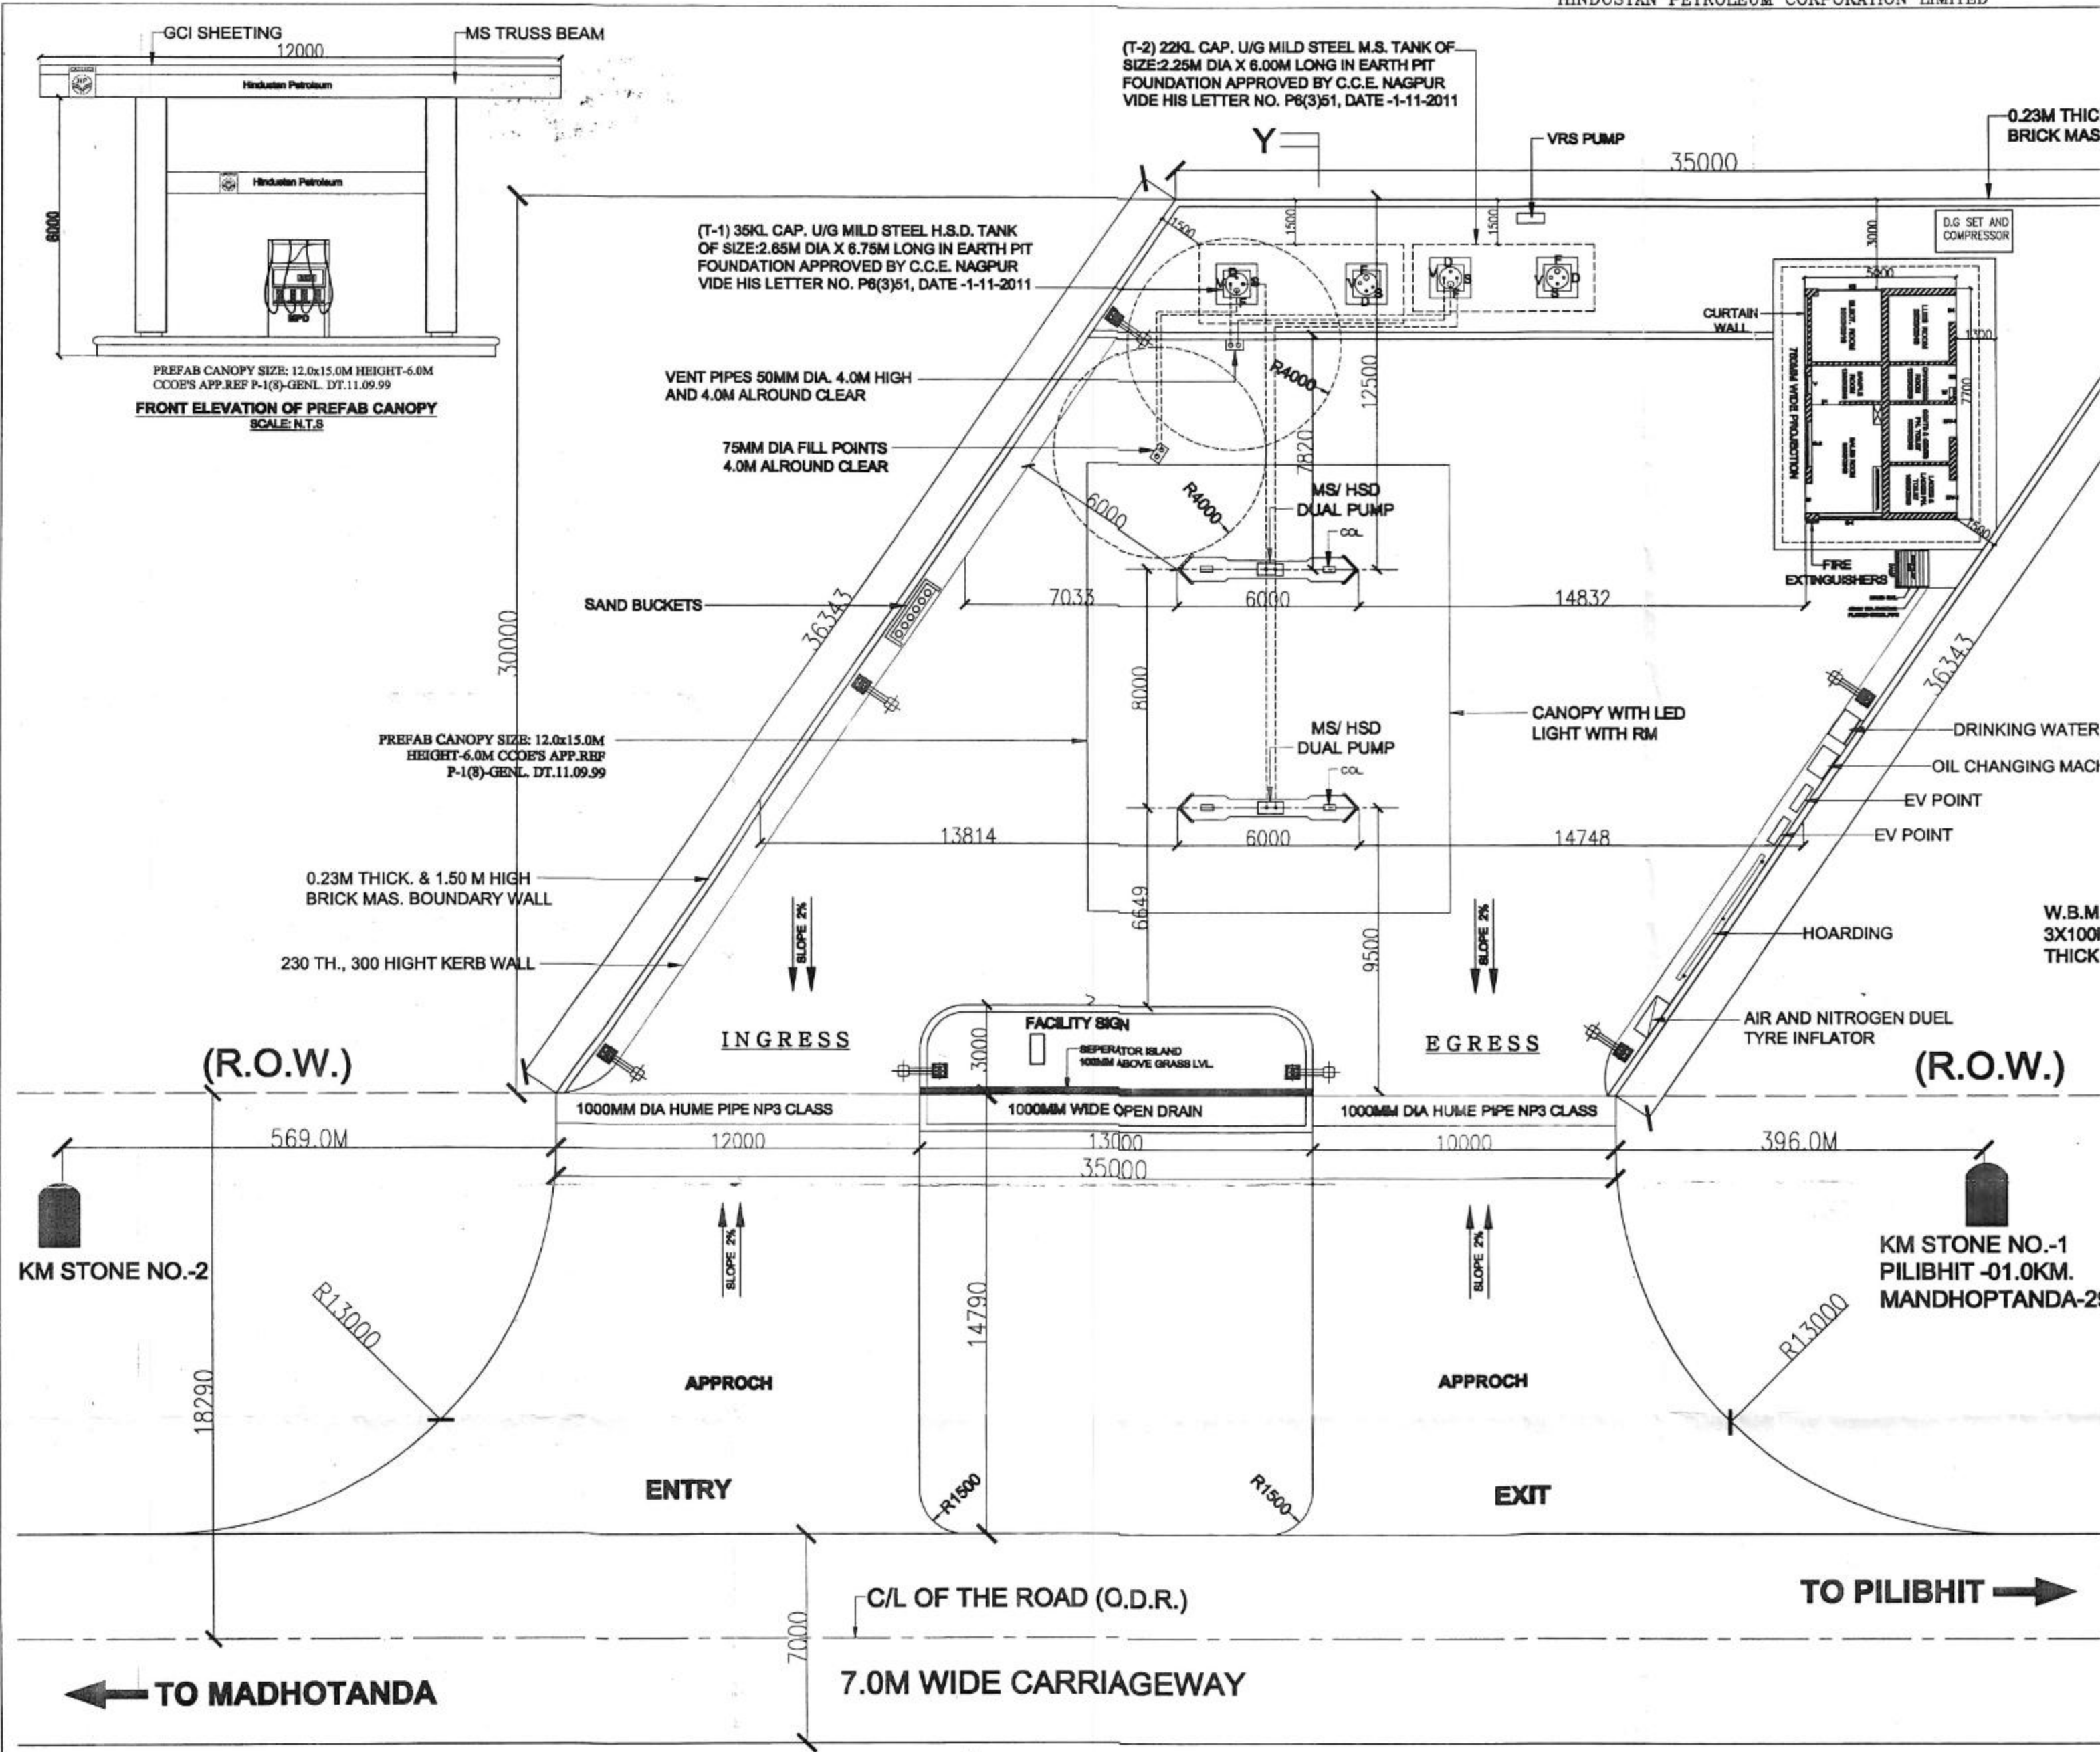


प्रमाणित किया जाता है :-
 1. प्रस्तावित निर्माण कार्य 10/11/2001 (CDR) परा के अनुसार बिन्दु से 1:200 स्केल को पूरी पर किया जाएगा।
 2. प्रस्तावित निर्माण कार्य के समीचे पुलिस एवं वीच मार्ग का विचारपूर्वक आरेख को धरन अरुने धरन से बनाया होगा।
 3. प्रस्तावित निर्माण कार्य के कोटिंग/ड्रा की धूम पर किसी प्रकार का अतिक्रमण नहीं होगा।
 प्रस्तावित निर्माण कार्य नगर पालिका (विनिर्वात क्षेत्र) के अरुने नरु है।
 अधिशासी अभियंता
 प्राचीय सड़क, लोहापिंडी
 अविनाश उपा
 उप महासंचालक-रिजल
 हिन्दुस्तान पेट्रोलियम कॉर्पोरेशन लिमि
 सॉफ्ट नं-1, नरु इन्कर लेकी नरु सड़क-22010

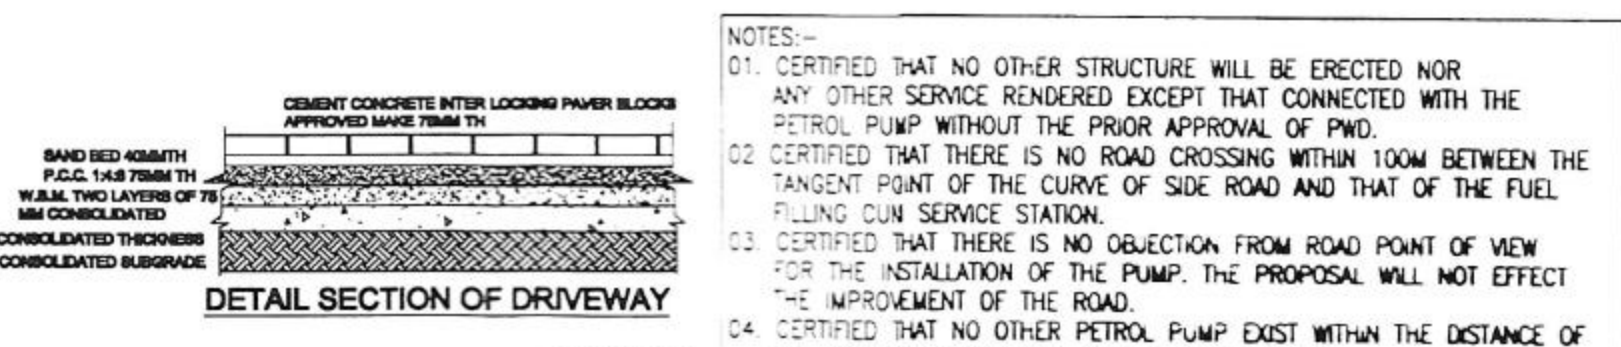



LAND DETAILS

KHASRA NO. :-	288
VILLAGE :-	CHIDAIYADEH
TEHSIL :-	PILIBHIT
POLICE STN. :-	SUNGARI
RAILWAY STN. :-	PILIBHIT
DISTRICT :-	PILIBHIT
PIN CODE :-	262001
PLOT AREA :-	1050.00 SQM

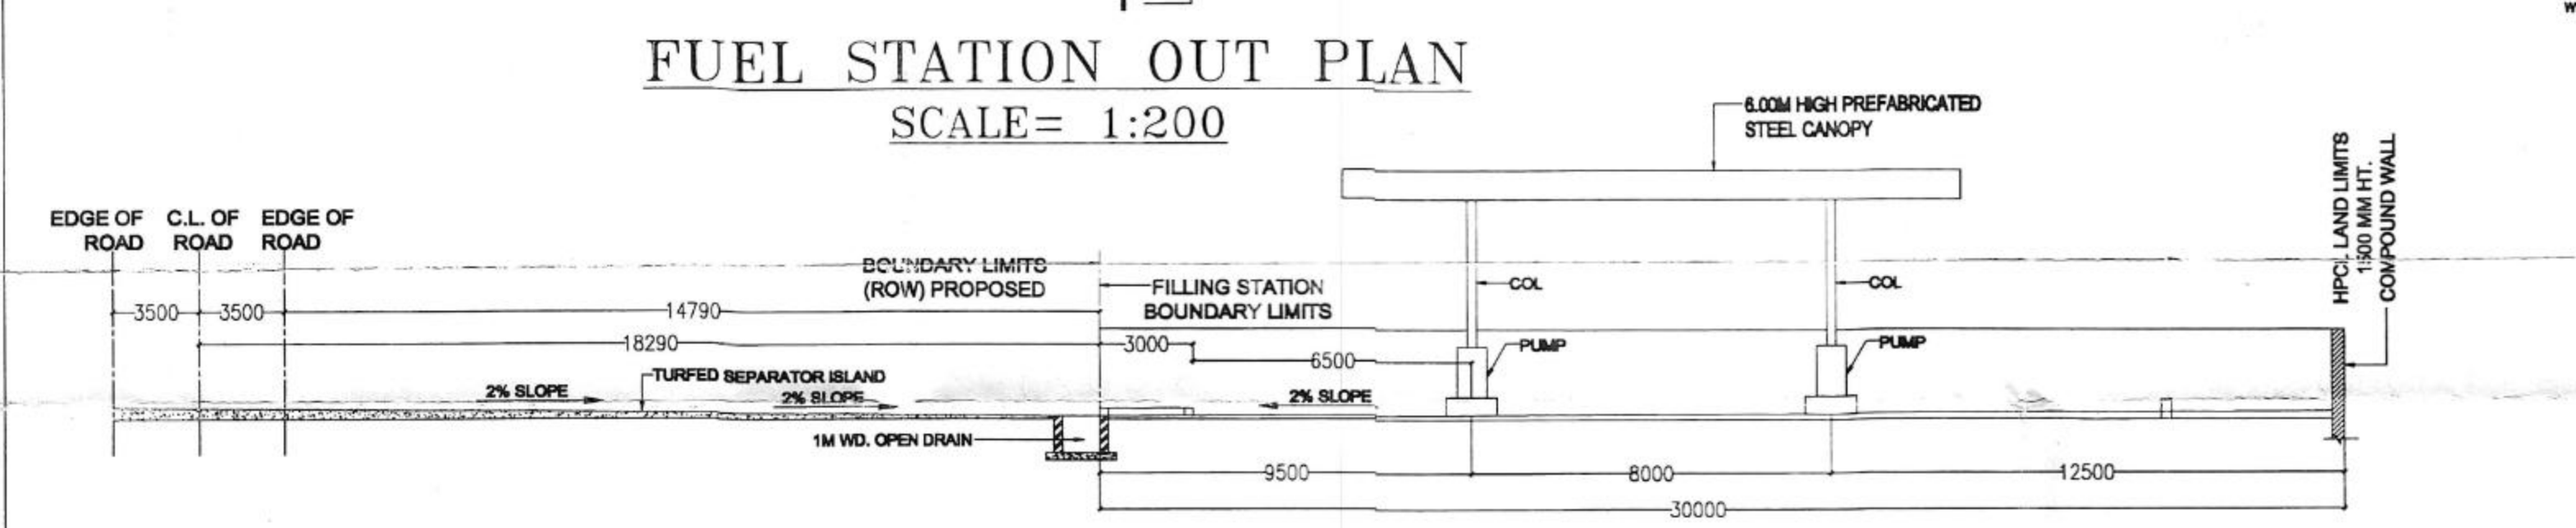

GROUND FLOOR

SL. NO.	TYPE	SIZE
1.	LEDIES & PH. TOIL.	1800X2040
2.	GENTS & PH. TOIL.	1900X2040
3.	SALES ROOM	3800X2310
4.	CHANGE ROOM	1200X2040
5.	SAMPLE ROOM	1200X2310
6.	LUBE ROOM	2500X2040
7.	ELECT. ROOM	2500X2310

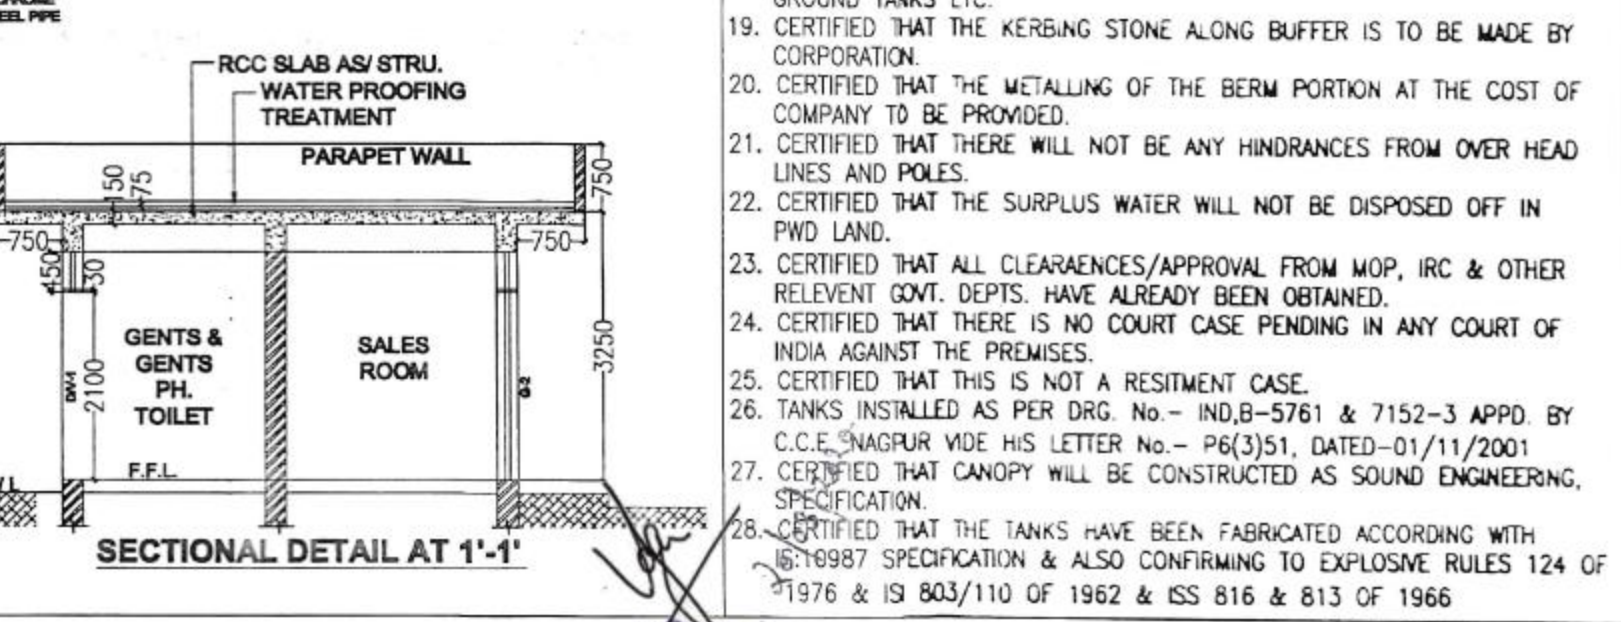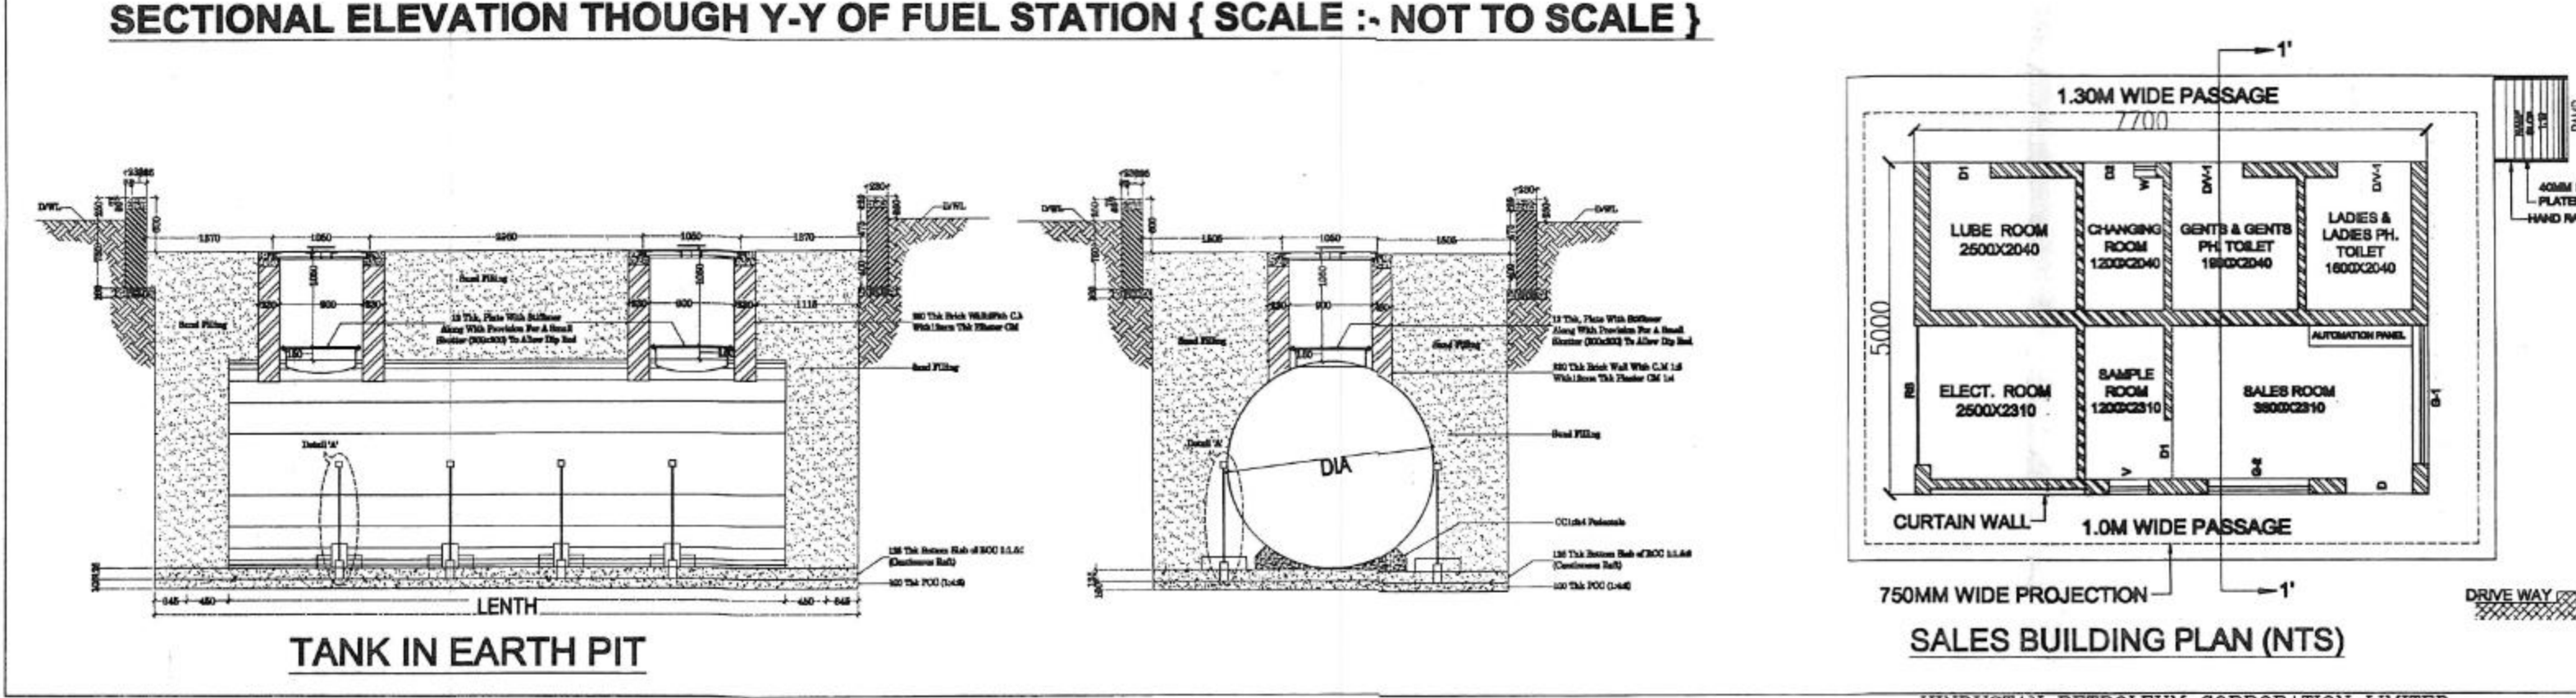

NOTES:-

- CERTIFIED THAT NO OTHER STRUCTURE WILL BE ERECTED NOR ANY OTHER SERVICE RENDERED EXCEPT THAT CONNECTED WITH THE PETROL PUMP WITHOUT THE PRIOR APPROVAL OF P.W.D.
- CERTIFIED THAT THERE IS NO ROAD CROSSING WITHIN 100M BETWEEN THE TANGENT POINT OF THE CURVE OF SIDE ROAD AND THAT OF THE FUEL FILLING CUN SERVICE STATION.
- CERTIFIED THAT THERE IS NO OBJECTION FROM ROAD POINT OF VIEW FOR THE INSTALLATION OF THE PUMP. THE PROPOSAL WILL NOT EFFECT THE IMPROVEMENT OF THE ROAD.
- CERTIFIED THAT NO OTHER PETROL PUMP EXIST WITHIN THE DISTANCE OF THE 300M ON EITHER SIDE OF THE PETROL PUMP.
- CERTIFIED THAT THE BERM PORTION IS NOT INCLUDED IN THE AREA OF THE LAND TO BE LEASER FROM P.W.D. FOR APPROACH ROAD BUT IS TO BE METALLED BY THE CORPORATION.
- CERTIFIED THAT ALL THE CONDITIONS LAID DOWN BY THE GOVT. OF INDIA AND IRC FROM TIME TO TIME WITH THE LOCATION OF ROAD SIDE FUEL STATION HAVE BEEN COMPLIED.
- NO DRAIN, SEWT & STRUCTURE WITHIN 1.50M FROM U/G TANKS.
- SECTION PIPE UNDER THE DRIVE WAY HOUSED IN PIPE SLEEVES.
- ELECTRIC FITTINGS CONFORM TO IS CODE NO. 2148 FOR DISPENSING PUMPS ONLY.
- D.P.S BOARD 1.50M HIGH FROM FLOOR LEVEL AND WILL NOT BE KEPT UNDER LOCK AND KEY.
- TANKS FED BY TANK LORRY.
- 40MM DIA VENT - 4.0M HIGH FROM G.L. & 4.0M CLEAR AROUND. THE OPEN END OF VENT PIPES COVERED WITH TWO LAYERS OF NON CORRIDIBLE METAL WIRE GAUGE OF 11 MESH PER LINER CM.
- NO HEDGES AND PLANTS MORE THAN 0.60M HIGH SHOULD BE GROWN AROUND THE BUFFER STRIP.
- THERE SHOULD BE SUFFICIENT STANDING SPACE INSIDE THE STATION FOR THE VEHICLES TO WAIT FOR THEIR TURN.
- IN AND OUT SIGN ARE PUT UP TO GUIDE VEHICLES DURING THE DAY AND ARE PROPERLY LIT UP TO GUIDE THEM AT NIGHT.
- ALL THE STRUCTURE (IF ANY ON GOVT. LAND) SHOULD BE TEMPORARY.
- NO SMOKING SIGN, FIRE EXTINGUISHERS AND FIRE BUCKETS PROVIDED AT SITE.
- CERTIFIED THAT BUFFER SHOULD NOT HAVE ANY INSTALLATION, UNDER GROUND TANKS ETC.
- CERTIFIED THAT THE KERBING STONE ALONG BUFFER IS TO BE MADE BY CORPORATION.
- CERTIFIED THAT THE METALLING OF THE BERM PORTION AT THE COST OF COMPANY TO BE PROVIDED.
- CERTIFIED THAT THERE IS NO COURT CASE PENDING IN ANY COURT OF INDIA AGAINST THE PREMISES.
- CERTIFIED THAT THE SURPLUS WATER WILL NOT BE DISPOSED OFF IN P.W.D. LAND.
- CERTIFIED THAT ALL CLEARANCES/APPROVAL FROM MOP, IRC & OTHER RELEVANT GOVT. DEPTS. HAVE ALREADY BEEN OBTAINED.
- CERTIFIED THAT THERE IS NO COURT CASE PENDING IN ANY COURT OF INDIA AGAINST THE PREMISES.
- CERTIFIED THAT THIS IS NOT A RESISTANCE CASE.
- TANKS INSTALLED AS PER DRG. No. - IND.B-5761 & 7152-3 APPD. BY C.E. NAGPUR VIDE HIS LETTER NO. - P6(3)51, DATED-01/11/2001
- CERTIFIED THAT CANOPY WILL BE CONSTRUCTED AS SOUND ENGINEERING SPECIFICATION
- CERTIFIED THAT THE TANKS HAVE BEEN FABRICATED ACCORDING WITH IS 19987 SPECIFICATION & ALSO CONFORMING TO EXPLOSIVE RULES 124 OF 1976 & IS 803/110 OF 1962 & IS 816 & 813 OF 1966

PUMP DETAIL

S.NO.	PRODUCT	CLASS
P-1	MS / HSD	A/B
P-2	MS / HSD	A/B

TANK TABLE:

S.NO.	PRODUCT	CAPACITY	LENGTH	DIA	REMARK
T-1	HSD	35KL	6750	2850	IN EARTHEN PIT
T-2	MS	22KL	6000	2250	IN EARTHEN PIT

REVISIONS

S.No.	DATE	BRIEF RECORDS	INITIAL

HINDUSTAN PETROLEUM CORPORATION LIMITED
 (LUCKNOW REGIONAL OFFICE)
 (A Government of India Enterprise)

LAYOUT PLAN OF NEW RETAIL OUTLET ON PILIBHIT-MADHOTANDA ROAD, G.M., R.B.S., KM STONE NO-2, C.E. 81-386, KHASRA NO-288, VILLAGE-CHIDAIYADEH, TEHSIL-PILIBHIT, DISTRICT-PILIBHIT, (UTTAR PRADESH)

DATE	DWG.No	REV
07-10-2012	LKO 09-10-010	R.O

JOB NO.:-280-19-20 LOC. NO.:-1738
 EXPLD. LIC.:-
 SCALE AS SHOWN APPROVED BY :-
 CHECKED BY :-
 अपिनाश उपा
 उप महासंचालक-रिजल
 हिन्दुस्तान पेट्रोलियम कॉर्पोरेशन लिमि
 सॉफ्ट नं-1, नरु इन्कर लेकी नरु सड़क-22010
 APEX ENGINEERS AND CONSULTANTS
 80-UPPER GROUND FLOOR
 SHABBI NAGAR SIKANDRA AGRA,
 P.B. #41260537,941260512,
 0562-4003706