

**HIMACHAL PRADESH
PUBLIC WORKS DEPARTMENT**

No:-PW-SD-I/WA- FCA/2022-23:-
To

25931-32

Dated:- 21/03/23

**The Divisional Forest Officer,
Shimla Forest Division,
Khalini Shimla-2.**

Subject:- Diversion of 0.7574 hac of Forest Land for the Construction of Link road from Bhararito Padhya Mata Mandir (Km. 0/00 to 1/200) within the jurisdiction of Shimla Forest Division Distt. Shimla, HP (ONLINE No. FP/HP/Road/118872/2021).

Reference:- Your office letter No. dated 06.10.2022 observation dated 04.03.2023.

Sir,

In this connection, it is intimated that the online observations have been received from your office. It is submitted that the point wise reply of point No-4 & 8 part-3 is as under:-

Point No-4:- The Layout of proposed road showing forest land/violated area with distinct colour is attached with this letter.

Point No-8 Part-III:- The details of already constructed (violated part) with length and width wise details is attached with this letter.

This is for your kind information and necessary action please.

Encl:- As above.


**Executive Engineer,
Shimla Division No-I,
HPPWD. Shimla-3.**

Copy to the Assistant Engineer, Sub-Division No-1, HP. PWD. Shimla-171003
for information.

1
**Executive Engineer,
Shimla Division No-I,
HPPWD. Shimla-3.**


Name of Work:- c/o Link Road from Bharari to Padhaya Mata Temple (SH:- Line Plan of Proposed Road)

RD	Land Owner
0/00 1/200	Forest Department

Proposed Widening/ Unbroken



Existing Road/ Violation

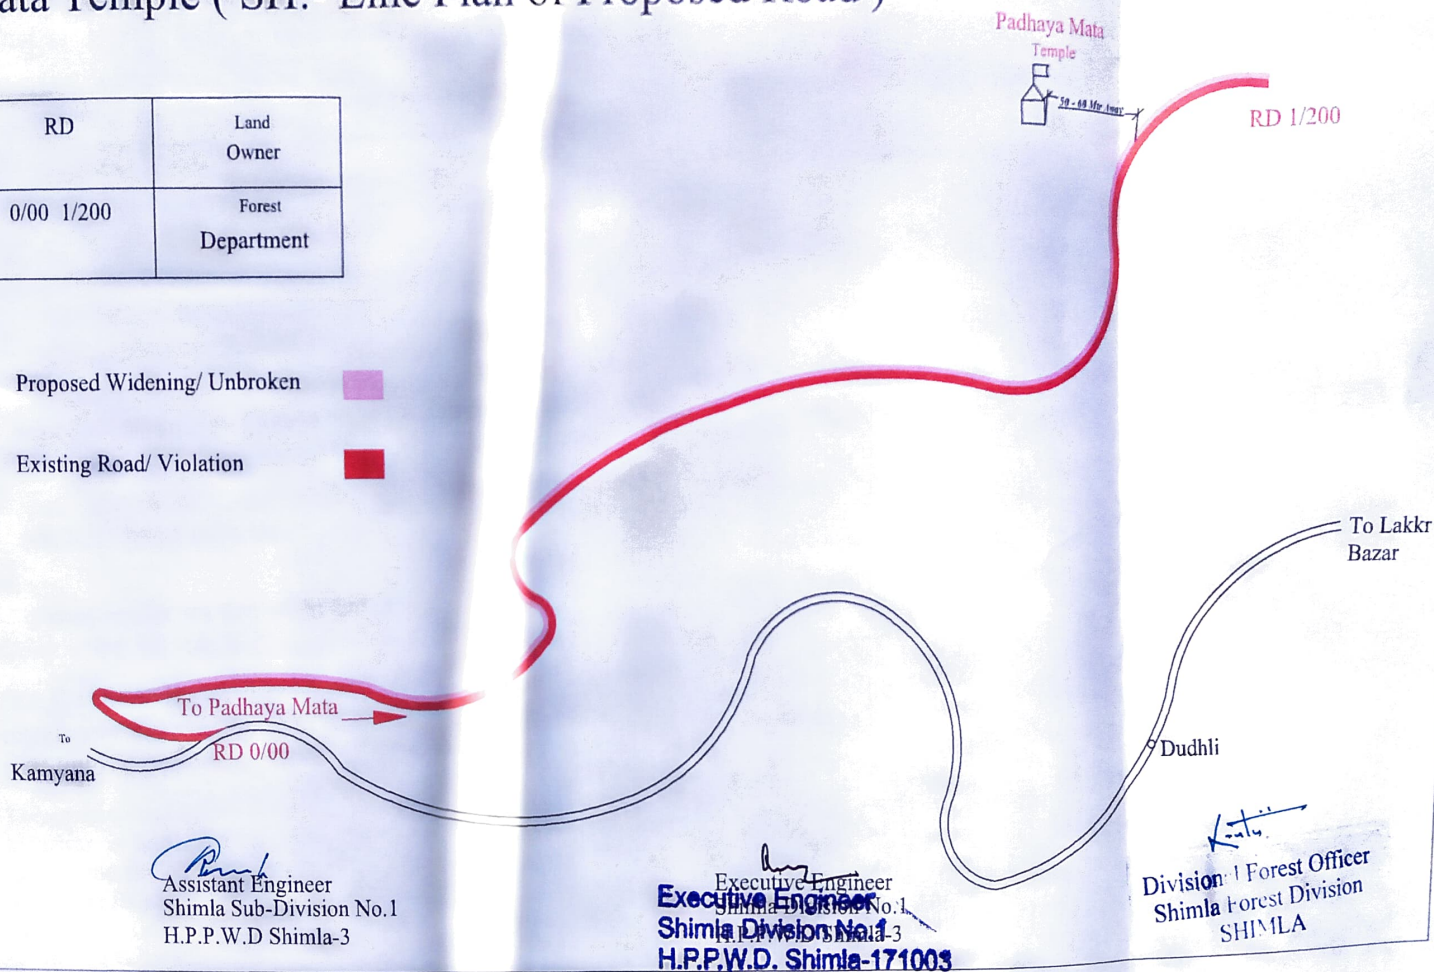

Name of Work:- C/o Link Road from Bharari to Padhaya Mata Temple

Details of already constructed (Violated part) with length and width

	RD	Width		RD	Width		RD	Width	
	0/00	3.20		0/400	3.00		0/800	2.50	
	0/010	3.20		0/410	3.00		0/810	2.50	
	0/020	3.50		0/420	3.00		0/820	3.00	
	0/030	5.00		0/430	3.50		0/830	2.50	
	0/040	4.00		0/440	3.20		0/840	3.00	
	0/050	3.50		0/450	2.50		0/850	3.00	
	0/060	3.00		0/460	3.00		0/860	3.40	
	0/070	3.00		0/470	3.00		0/870	3.50	
	0/080	3.00		0/480	3.20		0/880	3.00	
	0/090	3.20		0/490	4.00		0/890	3.50	
	0/100	3.00		0/500	4.00		0/900	3.50	
	0/110	3.00		0/510	3.50		0/910	3.50	
	0/120	3.50		0/520	3.00		0/920	2.50	
	0/130	3.00		0/530	4.50		0/930	2.50	
	0/140	3.00		0/540	3.00		0/940	3.50	
	0/150	3.30		0/550	3.00		0/950	3.00	
	0/160	3.50		0/560	2.50		0/960	2.50	
	0/170	3.10		0/570	2.50		0/970	2.80	
	0/180	3.00		0/580	2.70		0/980	3.00	
	0/190	3.00		0/590	2.50		0/990	3.00	
	0/200	3.50		0/600	3.00		1/00	2.60	
	0/210	3.50		0/610	3.00		1/010	2.50	
	0/220	3.50		0/620	3.00		1/020	2.50	
	0/230	3.60		0/630	3.00		1/030	2.80	
	0/240	3.20		0/640	3.00		1/040	3.00	
	0/250	3.00		0/650	3.00		1/050	2.80	
	0/260	3.00		0/660	4.00		1/060	2.90	
	0/270	3.00		0/670	3.00		1/070	2.90	
	0/280	3.00		0/680	2.70		1/080	3.00	
	0/290	3.20		0/690	2.80		1/090	3.00	
	0/300	3.50		0/700	3.00		1/100	3.00	
	0/310	3.00		0/710	3.00		1/110	3.00	
	0/320	3.50		0/720	2.50		1/120	3.00	
	0/330	3.50		0/730	3.00		1/130	3.00	
	0/340	3.00		0/740	3.00		1/140	3.00	
	0/350	4.00		0/750	2.70		1/150	3.10	
	0/360	3.00		0/760	2.50		1/160	3.00	
	0/370	3.30		0/770	2.70		1/170	3.00	
	0/380	3.00		0/780	2.70		1/180	2.60	
	0/390	3.00		0/790	3.00		1/190	3.00	
							1/200	3.00	


Assistant Engineer
Sub Division No I
HPPWD Shimla


Executive Engineer
Division No.1
Shimla
H.P.P.W.D. Shimla-171003