


THREE DIMENSIONAL VIEW FOR 132 KV S/C PALIN TO KOLORIANG TL SHOWING RIGHT OF WAY
CORRIDOR, WIDTH CLEARANCE FOR TREE FALLING, MINIMUM GROUND CLEARANCE FROM BOTTOM CONDUCTOR
TOWER VIEW AND CONDUCTOR VIEW

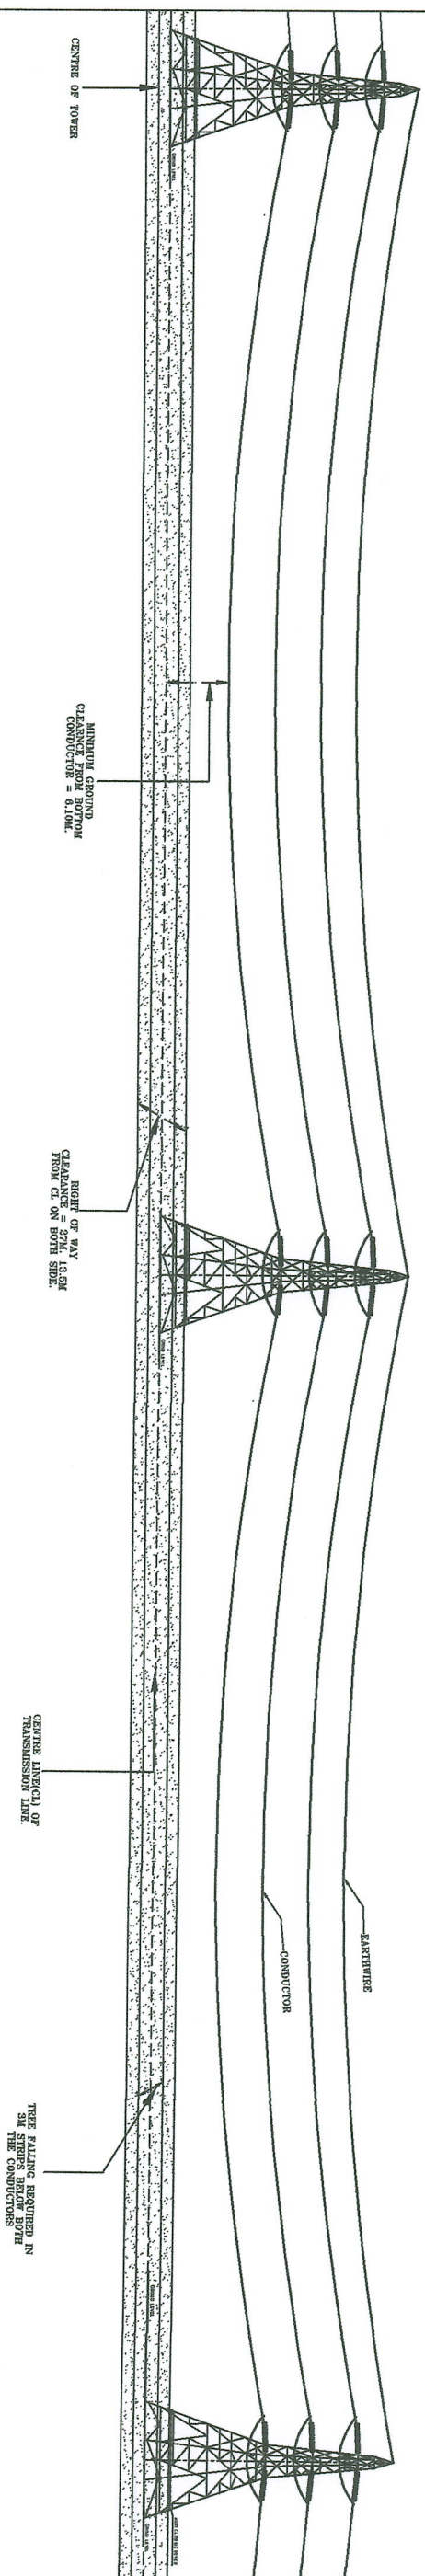

M.P. Das
Mansu Dasan

B. S. S. S.

कुशा सागर बी.एस. (Comp. Scheme)
उप सहायक सहायक डी.जी.एम. (Comp. Scheme)
पावनाथ पावनाथ POWERGRID, Palin
असम राज्य प्रदेश/Assam Pradesh

Executive Engineer (E)
Transmission Division No.-11
Department of Power
Itanagar-79113 A.P.

Executive Engineer (E)
Transmission Division No.-11
Department of Power
Itanagar-79113 A.P.