


THREE DIMENSIONAL VIEW FOR 132 KV S/C YACHULI TO PALIN TL SHOWING RIGHT OF WAY
CORRIDOR, WIDTH CLEARANCE FOR TREE FALLING, MINIMUM GROUND CLEARANCE FROM BOTTOM CONDUCTOR
TOWER VIEW AND CONDUCTOR VIEW

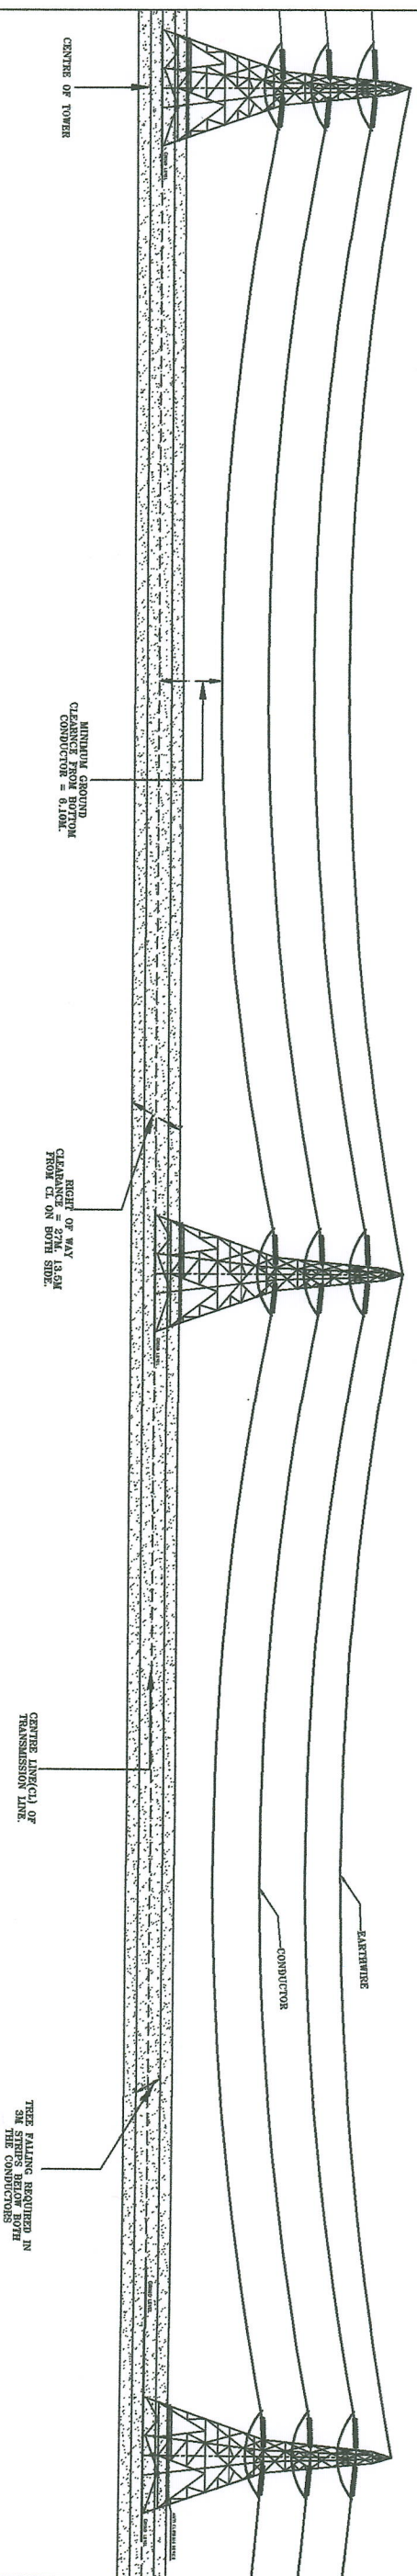

कृष्ण सागर डी/ब. Krishna Sagar
उप प्रबंधक (सीम/डि. गी. (Comp. Scheme))
पावरग्रीड फालीन/POWERGRID, Palin
अरुणाचल प्रदेश/Arunachal Pradesh

Signature

Executive Engineer (E)
Transmission Division No. 41
Department of Power
Itanagar-781103 A.P.

Signature