


TELANGANA DRINKING WATER SUPPLY PROJECT IN ADILABAD DISTRICT – KOTAPALLY SEGMENT NO: 23/3

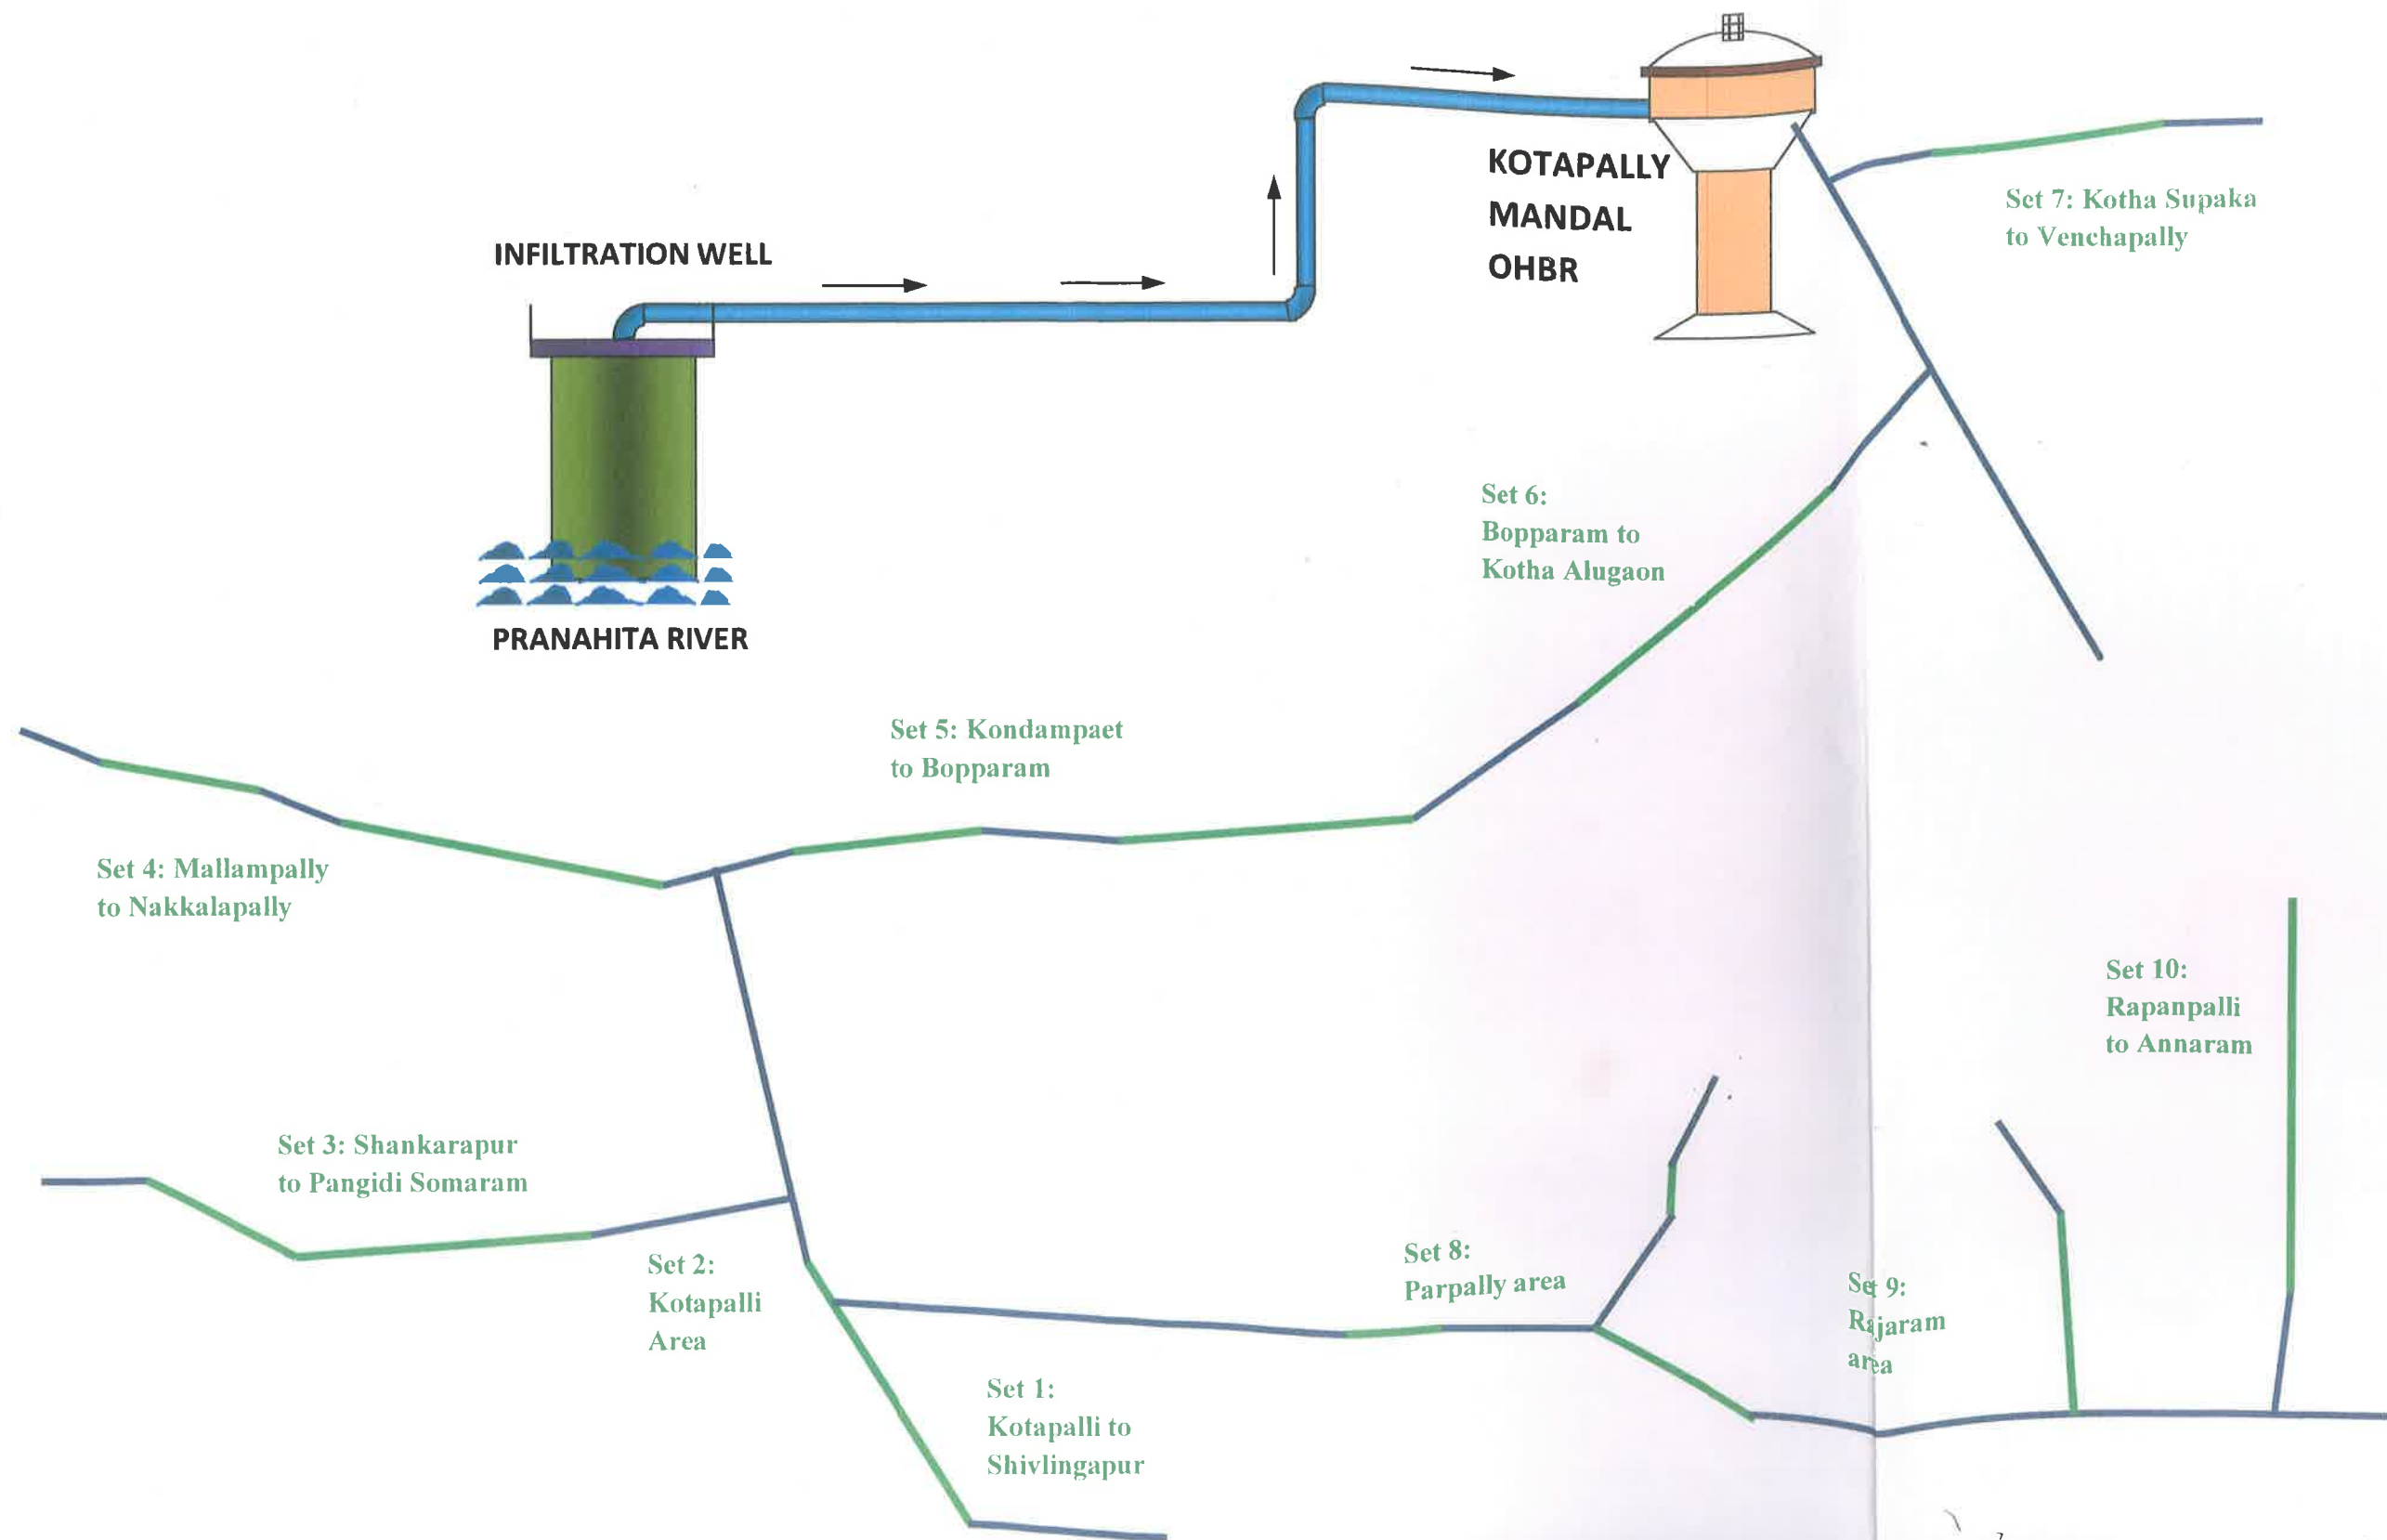

Dy. Executive Engineer
T.D.W.S.P. S.D., Mancherial.

Executive Engineer
T.D.W.S.P. Div., Mancherial.

Chief Engineer,
T.D.W.S.P. (RWS&S), Hyderabad