

FORM – “A”

Form for seeking PRIOR APPROVAL

**Under section – 2 of Forest (Conservation) Act.1980
for construction of**

**Preparation of Detailed Project Report for Development of Economic Corridors,
Feeder Routes and Coastal Roads to improve the efficiency of freight movement
in India (Lot-3/KN/Package-2) Phase III of Chitradurga – Mangalore Intercorridor
of NH 173 – From Mudigere Hand Post at Junction of NH 73 to Nellyadi
Junction at Km 270.600 of NH 75 (Old NH 48) (Design chainage from Km.
163+300 to Km. 230+020)**

**CHICKAMANGALURU FOREST DIVISION (Design chainage KM 163+300 to KM 189+500 & KM
192+450 TO KM 200+825) = 34.575 Km**

HASSAN FOREST DIVISION (Design chainage KM 189+500 to 192+450) = 2.95 KM

MANGALURU FOREST DIVISION (Design chainage KM 200+825 to 230+020) = 29.195 KM

Total Forest Area for Diversion is 60.134 Ha. of Reserve Forest Area(RFA)

**National Highway Authority of India
Project Implementation Unit, Chitradurga
Kartnataka**


**INDEX OF GENERAL CHECK LIST OF DOCUMENTS TO BE ENCLOSED IN THE
PROPOSAL OF DIVERSION OF FOREST LAND FOR NON-FOREST USE UNDER**

THE FOREST (CONSERVATION) ACT, 1980

Sr.No.	Document	To be provided by UA / FD	Page No.
1.	Online registration number print out	FD	
2.	Demand letter of the project authority/aplicant	UA	
3.	Main Application form from Part I to V as prescribed in the rules framed under forest (Conservation) Act, 1980 (FCA) with all its columns duly filled up and signed by the competent authority with date, place and official seal. All the information in Part-I of Form-A including item-wise breakup of the forest area required must be given in the form itself by expanding the columns	Part I-UA Part II to V-FD	
4.	Detailed note on Project	UA	
5.	Cost Benefit Analysis	UA	
6.	Gazette Notification of the forest area concerned	FD	
7.	Statement showing the details of forest area involved i.e. Survey No./ Coupe No/ Compartment No. etc. and item wise breakup of the forest area proposed for diversion (in the prescribed format)	UA /FD	
8.	Statement showing the details of the non-forest are involved in the proposal	UA	
9.	Justification for locating the project in forest area to be submitted by User Agency and countersigned by DCF	UA	
10.	Certificate for minimum use of forest land to be submitted by the user agency	UA & FD	
11.	Undertaking to bear the cost of compensatory afforestation duly counter signed by the DCF	UA	
12.	Undertaking for payment of NPV of the forest land	UA	
13.	Undertaking of user agency to abide by any additional condition stipulated by the Central/ state government for the protection / conservation development of forests & wildlife	UA	
14.	Status of Environment & CRZ/ Clearance under Environment (Protection) Act, 1986 wherever required	UA	
15.	Resolution of gramsabha (other than linear projects) and certified English translation and certificate of collector regarding FRA 2006, in the prescribed proforma (As per GoI Letter F.No. 11-9/98-FC(pt.), date 5/7/2013)	UA	
16.	Species wise and Girth class wise enumeration list and abstract of trees (abstract to be given at the end of list) standing on the forest area in question neatly typed or computerized and duly signed by DCF .	FD	
17.	Site Inspection report of the forest area involved in the project proposal by the DCF concerned or higher level Forest Officer in the prescribed format)	FD	

S. P. Somashekhar,
DGM (Tech) & Project Director,
NHAI, P.O., Chitradurga.

Sr.No.	Document	To be provided by UA / FD	Page No.
18.	Details of Non forest land / degraded forest area identified for compensatory plantation viz. Survey No./ Compartment No./ Khasra No./ Khatoni No., Village, Tehsil, District etc. along with map in appropriate scale showing the boundaries of adjoining forest areas with their use in distinct colours and GPS readings	UA & FD	
19.	Detailed scheme for compensatory afforestation on identified non-forest area / degraded forest area at prevalent wage rates duly signed by DCF and counter signed by the CCF/CF concerned. The CA scheme must include all the technical details, details of work schedule and total financial outlay	FD	
20.	Certificate from the DCF, that non forest land selected for compensatory afforestation is in compact blocks and contiguous to forest areas or in closed proximity of forest areas and suitable from the management and protection point of view	FD	
21.	Suitability certificate from DFO that the land identified for compensatory afforestation is suitable for raising plantation (in the prescribed format)	FD	
22.	Details of works, if any already completed without prior permission from Govt. of India {i.e. violation of Forest (Conservation) Act / guidelines}	FD	
23.	In case of Violation of Forest (Conservation) Act, 1980 and /guidelines; the details of the persons responsible for violation	UA & FD	
24.	Certificate of Deputy Conservator of Forest showing distance regarding Historic Place/ Archeological importance	FD	
25.	Certificate of Deputy Conservator of Forest showing distance between forest area demanded for diversion and nearest Wildlife protected area in km. (National Park/ Sanctuary/ Conservation Reserve/ Community Reserve)	FD	
26.	Certificate of User Agency and DCF regarding Court Case	UA/FD	
27.	Certificate of DCF about overlapping	FD	
28.	Map of the project site/ forest area demanded clearly showing forest boundaries and adjoining areas with their land use in distinct colours in 1:50000 or any suitable scale on original Survey of India Toposheet or cadastral map	UA/FD	
29.	Index Map showing forest boundaries and a location map on a larger scale with land use of the area required duly signed by DCF/ CF concerned.	UA/FD	
30.	Index map showing both forest area for diversion and area selected for Compensatory afforestation	UA & FD	
31.	Cross section map showing present width/ earlier diverted width (if any) and proposed expansion in case on linear diversion like road etc.	UA & FD	
32.	DGPS map of forest area demanded for diversion (in case of linear diversion give few lat. Long. Readings including starting and end points. In case of block diversion give lat. long. of polygon)	UA	

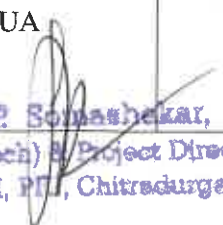
S. E. Somashekhar,
 DGM (Tech) & Project Director,
 NHAI, PIR, Chitradurga.

Sr.No.	Document	To be provided by UA / FD	Page No.
33.	Layout plan of project site approved by competent authority. (For non linear projects)	UA	
34.	Geo referenced digital map in shape file (For non linear diversion)	UA	
35.	Map showing alternate routes with different colours and justification of selecting the proposed route. (In case of linear diversion).	UA/FD	

Part – II Category Specific
A. Additional Checklist For Roads

Sr.No.	Document	To be provided by UA / FD	Page No.
1.	Certificate of User Agency for use of fly ash	UA	
2.	Traffic data of last five years	UA	
3.	Certificate of DCF regarding tree cutting limited to 14 mtr. (for two lane) and 22 mtr. (for four lane)	FD	


S. P. Someshkar,
DGM (Tech) & Project Director,
NHAI, PIU, Chitradurga.

ANNEXURE - I

ANNEXURE - II

Demand Letter

To,
Dy. Conservator of Forest,
Chickamangaluru Division
Chickamangaluru

Respected Sir,

Sub: De-forestation of Forest land for Development of Economic Corridors, Feeder Routes and Coastal Roads to improve the efficiency of freight movement in India (Lot-3/KN/Package-2) Phase III of Chitradurga – Mangalore Intercorridor of NH 173 – From Mudigere Hand Post at Junction of NH 73 to Nellyadi Junction at Km 270.600 of NH 75 (Old NH 48) (Design chainage from Km. 163+300 to Km. 230+020)

Sir,


This Project is part of Mangalore – Chitradurga Inter Corridor Route, which connects the Mangalore port with the Golder Quadrilateral which is considered as the main life line of the Indian Road Network connecting the major metropolitan cities namely Chennai, Mumbai, Delhi, Kolkata and Chennai.

Currently all freight movement from Mangalore port tends to follow existing NH 75 to reach the Golder Quadrilateral (NH 4). The development of the proposed link from Mudigere Hand Post to Nellyadi will shorten the distance for all freight movement by 196 Km. The proposed project have 30m ROW within reserve forest area and 60m ROW in the non-forest area. In the Ghat section (Reserve forest area) the proposed road will be divided six lanes with earthen shoulder and crash barrier at one end and drain adjacent to hill slope. In the non-forest area the road will be divided four lanes with paved shoulder configuration. The proposed project road is passing through ghat section (About 22km) and rolling terrain in remaining length with least acquisition of land in forest & revenue areas

The proposed development will improve the existing connectivity, design speed, reduce congestion on proposed road and confluence point with existing highway for which diversion of **7.95 ha** of forest land required for de-forestation

Thanking you,

Yours faithfully

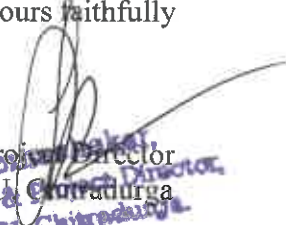
S. P. Srinivas
Project Director
NHAI, PIU, Chitradurga
DOM (Tech) & Chitradurga
NHAI, PIU, Chitradurga

Demand Letter

To,
Dy. Conservator of Forest,
Hassan Division,
Hassan

Respected Sir,

Sub: De-forestation of Forest land for Development of Economic Corridors, Feeder Routes and Coastal Roads to improve the efficiency of freight movement in India (Lot-3/KN/Package-2) Phase III of Chitradurga – Mangalore Intercorridor of NH 173 – From Mudigere Hand Post at Junction of NH 73 to Nellyadi Junction at Km 270.600 of NH 75 (Old NH 48) (Design chainage from Km. 163+300 to Km. 230+020)

Sir,

This Project is part of Mangalore – Chitradurga Inter Corridor Route, which connects the Mangalore port with the Golder Quadrilateral which is considered as the main life line of the Indian Road Network connecting the major metropolitan cities namely Chennai, Mumbai, Delhi, Kolkata and Chennai.

Currently all freight movement from Mangalore port tends to follow existing NH 75 to reach the Golder Quadrilateral (NH 4). The development of the proposed link from Mudigere Hand Post to Nellyadi will shorten the distance for all freight movement by 196 Km. The proposed project have 30m ROW within reserve forest area and 60m ROW in the non-forest area. In the Ghat section (Reserve forest area) the proposed road will be divided six lanes with earthen shoulder and crash barrier at one end and drain adjacent to hill slope. In the non-forest area the road will be divided four lanes with paved shoulder configuration. The proposed project road is passing through ghat section (About 22km) and rolling terrain in remaining length with least acquisition of land in forest & revenue areas

The proposed development will improve the existing connectivity, design speed, reduce congestion on proposed road and confluence point with existing highway for which diversion of 7.35 ha of forest land required for de-forestation

Thanking you,

Yours faithfully


Project Director,
NHAI, PIU, Chitradurga,
DGM (Tech) & Project Director,
NHAI, PIU, Chitradurga.

Demand Letter

To,
Dy. Conservator of Forest,
Mangaluru Division,
Mangaluru

Respected Sir,

Sub: De-forestation of Forest land for Development of Economic Corridors, Feeder Routes and Coastal Roads to improve the efficiency of freight movement in India (Lot-3/KN/Package-2) Phase III of Chitradurga – Mangalore Inter corridor of NH 173 – From Mudigere Hand Post at Junction of NH 73 to Nellyadi Junction at Km 270.600 of NH 75 (Old NH 48) (Design chainage from Km. 163+300 to Km. 230+020)

Sir,

This Project is part of Mangalore – Chitradurga Inter Corridor Route, which connects the Mangalore port with the Golder Quadrilateral which is considered as the main life line of the Indian Road Network connecting the major metropolitan cities namely Chennai, Mumbai, Delhi, Kolkata and Chennai.

Currently all freight movement from Mangalore port tends to follow existing NH 75 to reach the Golder Quadrilateral (NH 4). The development of the proposed link from Mudigere Hand Post to Nellyadi will shorten the distance for all freight movement by 196 Km. The proposed project have 30m ROW within reserve forest area and 60m ROW in the non-forest area. In the Ghat section (Reserve forest area) the proposed road will be divided six lanes with earthen shoulder and crash barrier at one end and drain adjacent to hill slope. In the non-forest area the road will be divided four lanes with paved shoulder configuration. The proposed project road is passing through ghat section (About 22km) and rolling terrain in remaining length with least acquisition of land in forest & revenue areas

The proposed development will improve the existing connectivity, design speed, reduce congestion on proposed road and confluence point with existing highway for which diversion of 44.83 ha of forest land required for de-forestation.

Thanking you,

Yours faithfully


Project Director
NHAI, PU, Chitradurga
DGM (Tech) & Project Director
NHAI, PU, Chitradurga

ANNEXURE - III

APPENDIX

(See Rule 6)

FORM – 'A'

Form for seeking prior approval under section 2 of the proposals by the State Government and other authorities.

PART – I

(To be filled up by user agency)

1. Project Details

(i)	Short narrative of the proposal and project / scheme for which the forest land is required	The proposed Development of Economic Corridors, Feeder Routes and Coastal Roads to improve the efficiency of freight movement in India (Lot-3/KN/Package-2) Phase III of Chitradurga – Mangalore Inter corridor of NH 173 – From Mudigere Hand Post at Junction of NH 73 to Nellyadi Junction at Km 270.600 of NH 75 (Old NH 48) (Design chainage from Km. 163+300 to Km. 230+020) is part of Mangalore – Chitradurga Inter Corridor Route, which connects the Mangalore port with the Golder Quadrilateral which is considered as the main life line of the Indian Road Network connecting the major metropolitan cities namely Chennai, Mumbai, Delhi, Kolkata and Chennai. Currently all freight movement from Mangalore port tends to follow existing NH 75 to reach the Golder Quadrilateral (NH 4). The development of the proposed link from Mudigere Hand Post to Nellyadi will shorten the distance for all freight movement by 196 Km. The proposed project have 30m ROW within reserve forest area and 60m ROW in the non-forest area. In the Ghat section (Reserve forest area) the proposed road will be divided six lanes with earthen shoulder and crash barrier at one end and drain adjacent to hill slope. In the non-forest area the road will be divided four lanes with paved shoulder configuration. The proposed project road is passing through ghat section (About 22km) and rolling terrain in remaining length with least acquisition of land in forest & revenue areas.
(ii)	Map showing the required forest land, boundary of adjoining, forest on a 1:50,000 scale map	1. Toposheet Map enclosed as Annexure –XXVIII. 2. Index Map enclosed as Annexure –XXIX
(iii)	Cost of the project	The total project cost is approximately Rs 2500 Crores.
(iv)	Justification for locating the project in forest area	Attached as Annexure-IX
(v)	Cost-benefit analysis (to be enclosed)	Attached as Annexure-V
(vi)	Employment likely to be generated	Direct and Indirect employment opportunities during construction and operation will be generated.
2	Purpose-wise breakup of the total land required	Annexed As Annexure- VIII

S. P. Somashekhar,
DOM (Tech) & Project Director,
NHAI, PIV, Chitradurga.

3	Details of displacement of people due to the project, if any	There is no displacement of people in the forest area.
(i)	Number of families	Not Applicable
(ii)	Number of Scheduled Castes/ Scheduled Tribe families	Not Applicable
(iii)	Rehabilitation Plan (to be enclosed)	Not Applicable
4	Whether clearance under Environment (Protection) Act, 1986 required? (Yes/ No)	Not required
5	Undertaking to bear the cost of raising and maintenance of compensatory afforestation and/or penal compensatory afforestation as well 'as cost for protection and regeneration of Safely Zone, etc. as per the scheme prepared by the State Government (undertaking to be enclosed)	Annexed As Annexure – XI & XII
6	Details of Certificates/ documents enclosed as required under the instructions	Certificates/Undertaking of cost best analysis, Justification of project, Payment for compensatory afforestation, certificates are enclosed etc. complete.

Signature

Project Director,
NHAI, PIU, Chitradurga
DGM (Tech) & Project Director,
NHAI, PIU, Chitradurga.

Date:- 23/03/2018
Place:- Chitradurga

State Serial No of Proposal
(To be filled up by the Nodal Officer with date of receipt)

PART – II

(to be filled up by the concerned Deputy Conservator of Forests)

State Serial No. of Proposal _____

7	Location of the Project/ Scheme	
(i)	Sate / Union Territory	
(ii)	District	
(iii)	Forest Division	
(iv)	Area of forest land proposed for diversion (if ha)	
(v)	Legal status of forest	
(vi)	Density of vegetation	
(vii)	Species-wise (scientific names) and diameter class-wise enumeration of trees	
(viii)	Brief note on vulnerability of the forest area to erosion	
(ix)	Approximate distance of proposed site for diversion from boundary of forest	
(x)	Whether forms part of National Park, Wildlife Sanctuary, Biosphere Reserve, Tiger Reserve, Elephant Corridor etc. (if so, the details of the area and comments of the Chief Wildlife Warden to be named).	
(xi)	Whether any rare/ endangered/ unique species of flora and fauna found in the area (if so, details thereof).	
(xii)	Whether any protected archaeological/ heritage site/, defence establishment or any other important monument is located in the area'. If so, the details thereof with NOC from competent authority, if required.	
8	Whether the • requirement of forest land as proposed by the user agency in col.2 of Part-I is unavoidable and barest minimum for the project, If no, recommended area item-wise with details of alternatives examined.	
9	Whether any work in violation of the Act has been earned out (Yes/No). if yes, details of the; same including period of work done, action taken on erring officials, Whether work, in violation is still in progress.	
10	Details of compensatory afforestation scheme:	

(i)	Details of non-forest area/ degraded forest area identified for compensatory afforestation, its distance from adjoining forest, number of patches, size of each patch	
(ii)	Map showing non-forest/ area identified for compensatory afforestation and adjoining forest boundaries.	
(iii)	Detailed compensatory afforestation scheme including species to be planted, implementing agency, time schedule, cost structure, etc.	
(iv)	Total financial outlay for compensatory afforestation scheme.	
(v)	Certificates from competent authority regarding suitability of area identified for compensatory afforestation and from management of point of view. (To be signed by the concerned Deputy Conservator of Forests)	
11	Site inspection report of the DCF (to be enclosed) especially highlighting facts asked in col.7 (xi, xii), 8 and 9 above	
12	Division/ District Profile:	
(i)	Geographical area of the district.	
(ii)	Forest area of the district	
(iii)	Total Forest area diverted since 1980 with number of cases.	
(iv)	Total compensatory afforestation stipulated in the district/division since 1980 on a) Forest land including penal compensatory afforestation,	
	b) Non-forest land	
13	Specific recommendations of the DCF for acceptance or otherwise of (he proposal with reasons.	

Signature

Name

Official Seal

Date:-

Place:-

PART-III**(To be filled by the concerned Conservator of Forests)**

14	Whether site, where the forestland involved is located has been inspected by concerned Conservator of Forests (Yes/No). If yes, the date of inspection & observations made in form of inspection note to be enclosed	
15	Whether the concerned Conservator of Forests agree with the information given in Part-B and the recommendations of Deputy Conservator of Forests.	
16	Specific recommendation of concerned Conservator of Forests for acceptance or otherwise of the proposal with detailed reasons.	

Conservator of Forests

Signature

Name

Official Seal

Date:- _____

Place:- _____

PART-IV

(To be filled in by the Nodal Officer or Principal Chief Conservator of Forests or Head of Forest department)

17	Detailed opinion and specific recommendation of the State Forest Department for acceptance or otherwise of the proposal with remarks. (While giving opinion, the adverse comments made by concerned Conservator of Forests or Deputy Conservator of Forests should be categorically reviewed and critically commented upon)	
----	---	--

Signature

Name & Designation

(Official Seal)

Date:- _____

Place:- _____

PART- V

(To be filled in by the Secretary in charge of Forest Department or by any other authorised officer of the State Government not below the rank of an Under Secretary)

18	Recommendation of the State Government: (Adverse comments made by any officer or authority in Part-B or Part-C or Part-D above should be specifically commented upon)	
----	---	--

Signature

Name & Designation

(Official Seal)

Date:- _____

Place:- _____

ANNEXURE - IV

Project Description

E.1 GENERAL

Clause 1.1 of Appendix – I of Contract Agreement, states that “The NHAI has been entrusted with the assignment of **Development of Economic Corridors, Inter-Corridors and Feeder Routes preliminary to improve freight movement in the Country.**”

In pursuance of the above, LEA Associates South Asia Private Limited have been appointed as Consultants by NHAI to carry out the “**Preparation of Detailed Project Report for Development of Economic Corridors, Inter-Corridors, Feeder Routes and Coastal Road primarily to improve the freight movement in the Country (LOT-3/ Andhra Pradesh, KARNATAKA, GOA and Kerala /Package-2).**”

The Package stated for the preparation of DPR has the following corridors:

Sl. No.	Classification	Name of Corridor	Remarks
1	Inter Corridor Route (ICR)	Mangalore - Chitradurga	Connecting Bantwal – Chitradurga
2	Inter Corridor Route (ICR)	Hubli - Hospet	Connecting Koppal - Metgal
3	Feeder Route (FR)	Dharwad - Londa	The stretch has been deleted from the scope of work at the Inception Stage

E.2 PROJECT DESCRIPTION

• Bantwal – Holekere – Chitradurga Section

The corridor Mangalore – Chitradurga is an important link as an “Inter Corridor Route” which connects Mangalore port with the Golden Quadrilateral which is considered as the main life-line of the Indian Road Network connecting the major metropolitan cities namely Chennai – Mumbai – Delhi – Kolkata – Chennai.

Koppal-Metgal Section

E.3 PROJECT LENGTH

The Consultants designed a tentative alignment based on the evaluation of the major bypasses and realignments. The tentative design lengths are as follows:

Corridor Details	Tentative Design Length (km)
Corridor Chitradurga – Junction to NH 75 near Nellyadi with a link to Dharmasthala	230.020
Corridor Koppal – Metgal	27.391

The total length of the Project comes out to be 287.105 Km

E.4 PROPOSED ROW REQUIREMENT

- The minimum land requirement for 4/6 laning is 60m for all locations other than National Parks, Wildlife Sanctuaries and Protected and Reserve Forests.
- In restricted areas like Reserve Forest / restricted areas, 30m of RoW shall be acquired to minimize the environmental impacts.

The design land requirements for the proposed corridors are as follows:

S. P. Somashekar,
Joint (Tech) & Project Director,
NHAI, PTO, Chitradurga.

The design land requirements for the proposed corridors are as follows:

Table 0-1: Proposed RoW for Bantwal Chitradurga Road Section

S No.	Chainage (Km)		Length (Km)	ROW Width (m)	Remarks
1	0+000	195+000	195	60	Private land
2	195+000	237+000	42	30	Forest land / Ghat Section
3	237+000	242+314	5.31	60	Private land

Table 0-2: Proposed RoW for Dharmasthala Link Road

S No.	Chainage (Km)		Length (Km)	ROW width (m)	Remarks
1	0+000	17+400	17.40	60	Private land

Table 0-3: Proposed RoW for Koppal Metgal Road Section

S No.	Chainage (Km)		Length (Km)	ROW width (m)	Remarks
1	0+000	27+391	27.391	60	Private land

E.5 SUMMARY OF THE ALIGNMENT

The design alignment for the corridor sections considering the realignment locations, bypasses and geometric improvements are as follows:

Table 0-4: Improvement of Bantwal Chitradurga Road Section

S No.	Chainage (Km)		Length (Km)	Section
1	0+000	9+000	9000	Chitradurga Bypass
2	9+000	17+000	8000	Existing Widening
3	17+000	21+400	4400	Geometric Improvement
4	21+400	27+500	6100	Existing Widening
5	27+500	28+300	800	Geometric Improvement
6	28+300	29+500	1200	Existing Widening
7	29+500	35+000	5500	Holalkere Bypass
8	35+000	40+700	5700	Realignment
9	40+700	41+200	500	Existing Widening
10	41+200	42+300	1100	Geometric Improvement
11	42+300	43+000	700	Existing Widening
12	43+000	44+600	1600	Geometric Improvement
13	44+600	49+800	5200	Existing Widening
14	49+800	54+200	4400	Geometric Improvement
15	54+200	63+260	9060	Hosadurga Bypass
16	63+260	66+000	2740	Geometric Improvement
17	66+000	67+800	1800	Existing Widening
18	67+800	68+900	1100	Geometric Improvement
19	68+900	74+000	5100	Existing Widening
20	74+000	75+600	1600	Geometric Improvement
21	75+600	77+000	1400	Existing Widening



S No.	Chainage (Km)		Length (Km)	Section
22	77+000	80+400	3400	Antargatta Realignment
23	80+400	82+500	2100	Existing Widening
24	82+500	83+400	900	Geometric Improvement
25	83+400	84+100	700	Existing Widening
26	84+100	84+700	600	Geometric Improvement
27	84+700	86+700	2000	Existing Widening
28	86+700	94+300	7600	Hinalluru Realignment
29	94+300	96+900	2600	Existing Widening
30	96+900	98+540	1640	Geometric Improvement
31	98+540	98+900	360	Existing Widening
32	98+900	109+100	10200	Kadur Bypass
33	109+100	113+400	4300	Existing Widening
34	113+400	116+900	3500	Geometric Improvement
35	116+900	117+900	1000	Existing Widening
36	117+900	119+800	1900	Geometric Improvement
37	119+800	126+000	6200	Sakharayapatna Realignment
38	126+000	128+600	2600	Existing Widening
39	128+600	130+000	1400	Geometric Improvement
40	130+000	132+000	2000	Existing Widening
41	132+000	133+300	1300	Geometric Improvement
42	133+300	134+300	1000	Existing Widening
43	134+300	136+400	2100	Geometric Improvement
44	136+400	136+900	500	Existing Widening
45	136+900	138+000	1100	Geometric Improvement
46	138+000	152+900	14900	Chikkamagaluru Bypass
47	152+900	153+260	360	Existing Widening
48	153+260	153+800	540	Geometric Improvement
49	153+800	154+200	400	Existing Widening
50	154+200	154+700	500	Geometric Improvement
51	154+700	154+860	160	Existing Widening
52	154+860	158+200	3340	Realignment
53	158+200	160+500	2300	Existing Widening
54	160+500	162+340	1840	Realignment
55	162+340	162+700	360	Existing Widening
56	162+700	164+000	1300	Geometric Improvement
57	164+000	164+660	660	Existing Widening
58	164+660	164+960	300	Geometric Improvement
59	164+960	169+000	4040	Existing Widening
60	169+000	177+000	8000	Mudigere bypass
61	177+000	179+000	2000	Existing Widening & Ghat Section
62	179+000	182+400	3400	Partial Realignment & Ghat Section
63	182+400	183+100	700	Existing Widening & Ghat Section

S. P. Srinivasan
DGM (Technical) Project Director,
NHAI, BTL, Chitradurga.

S No.	Chainage (Km)		Length (Km)	Section
64	183+100	186+200	3100	Partial Realignment & Ghat Section
65	186+200	187+700	1500	Existing Widening & Ghat Section
66	187+700	188+000	300	Geometric Improvement & Ghat Section
67	188+000	188+500	500	Existing Widening & Ghat Section
68	188+500	189+000	500	Geometric Improvement & Ghat Section
69	189+000	190+300	1300	Existing Widening & Ghat Section
70	190+300	190+800	500	Geometric Improvement & Ghat Section
71	190+800	191+250	450	Existing Widening & Ghat Section
72	191+250	191+620	370	Geometric Improvement & Ghat Section
73	191+620	192+600	980	Existing Widening & Ghat Section
74	192+600	194+140	1540	Partial Realignment & Ghat Section
75	194+140	194+900	760	Existing Widening & Ghat Section
76	194+900	218+700	23800	Ghat Section
77	218+700	220+500	1800	Geometric Improvement & Ghat Section
78	220+500	221+000	500	Existing Widening & Ghat Section
79	221+000	222+600	1600	Geometric Improvement & Ghat Section
80	222+600	223+340	740	Existing Widening & Ghat Section
81	223+340	224+000	660	Geometric Improvement & Ghat Section
82	224+000	225+000	1000	Existing Widening & Ghat Section
83	225+000	228+300	3300	Partial Realignment & Ghat Section
84	228+300	229+000	700	Existing Widening & Ghat Section
85	229+000	229+600	600	Geometric Improvement & Ghat Section
86	229+600	230+340	740	Existing Widening & Ghat Section
87	230+340	231+260	920	Geometric Improvement & Ghat Section
88	231+260	231+940	680	Existing Widening & Ghat Section
89	231+940	235+200	3260	Partial Realignment & Ghat Section
90	235+200	237+000	1800	Existing Widening & Ghat Section
91	237+000	239+120	2120	Realignment & Ghat Section
92	239+120	242+314	3194	Existing Widening & Ghat Section

Table 0-5: Improvement of Koppal Metgal Road Section

Sl No.	Chainage (Km)		Length (Km)	Section
1	0+000	9+500	9.500	Koppal Bypass
2	9+500	20+900	11.400	Existing Widening
3	20+900	22+500	1.600	Realignment
4	22+500	24+800	2.300	Existing Widening
5	24+800	27+391	2.591	Realignment

E.6 PROPOSAL FOR THE STRUCTURES

Based on the preliminary ground reconnaissance survey the following structures has been proposed for the project corridors.

Table 0-6: Structures for Bantwal Chitradurga Road Section

S. P. Somashekhar,
DGM (Tech) & Project Director,
NHAI, PTU, Chitradurga.



Sl. No	Structure Type	Numbers
1	Flyover	1
2	VUP (Vehicular Under Pass)	20
3	LVUP (Low Vehicular Under Pass)	19
4	Unidirectional VUP	8
5	Major Bridges	13
6	Minor Bridges	48
7	RoB	3
8	Box Culverts	510

Table 0-7: Structures for Dharmasthala link Road

Sl. No	Structure Type	Numbers
1	Flyover	-
2	VUP (Vehicular Under Pass)	4
3	LVUP (Low Vehicular Under Pass)	2
4	Unidirectional VUP	-
5	Major Bridges	2
6	Minor Bridges	-
7	RoB	-
8	Box Culverts	37

Table 0-8: Structures for Koppal Metgal Road Section

Sl. No	Structure Type	Numbers
1	Flyover	-
2	VUP (Vehicular Under Pass)	3
3	LVUP (Low Vehicular Under Pass)	3
4	Unidirectional VUP	2
5	Major Bridges	2
6	Minor Bridges	4
7	RoB	1
8	Box Culverts	22

E.7 PRELIMINARY ENVIRONMENTAL ASSESSMENT

The proposed alignment traverses through districts of Dakshina Kannada, Chikmagalur, Chitradurga and Koppal in the State of Karnataka. Based on primary and secondary survey conducted by the team of LASA it has been established that the route selected for development of road harbors environmental sensitive areas like **Reserve/Protected Forest, Wildlife Sanctuary, Western Ghat Eco-Sensitive Zone, etc.** It attracts various Gazette Notifications issued by Government of India and thus need approval before implementation of the project.

S. P. Somashekar,
DGM (Tech) & Project Director,
MHA, RTI, Chikmagalur.

The details of Western Ghat Eco-Sensitive Zone within PROW are given in table below

Table 0-9: Village /District Wise project alignment section within Western Ghat Eco –Sensitive Zone Notification

Nellyadi Junction of NH-75 (Old NH – 48) to Mudigere Section.

S. No	District	Taluka	Village
1.	Manglore	Puttur	Kowkradi
2.	Manglore	Beltangadi	Rekhya
3.	Manglore	Beltangadi	Shibaji
4.	Manglore	Beltangadi	Shishila
5.	Manglore	Mudigere	Byrapura
6.	Manglore	Mudigere	Byrapura Estate
7.	Manglore	Mudigere	Hosakere
8.	Usabage	Mudigere	Urubage

Bantwal to Mudigere Section

S. No	District	Taluka	Village
1.	Manglore	Beltangadi	Charmady
2.	Manglore	Mudigere	Attigere
3.	Manglore	Mudigere	Balur

Mudigere to Kadur Section

S. No	District	Taluka	Village
1.	Chikmagalur	Chikmagalur	Churchugudde Kaval

(Source Draft Western Ghats Eco-Sensitives Notification, 4th September, 2015; S.O. 2435 (E))

Three National Parks are located within 10 km from the proposed alignment. Prior to start of work NoC from Standing Committee of national Board for Wildlife is required as per Writ Petition No. 460/2004; Goa Foundation V/S Union of India; Order Dated 04.12.2006. The list of NP/WLS is given in table below.

Table 0-10: List of National Park/Wildlife Sanctuary Eco – Sensitive Zone traverse by PROW

S.No	Name of National Parks/ Wildlife Sanctuary	Details of Notification
1.	Kudremukh National Park	G.O.No.AHFF.42.FWG.87, dated : 2nd September 1987
2.	Bhadra Wildlife Sanctuary	No.FEE-58-FWL-96, dated: 09-03-1998 No.FEE-177-FWL-2008(1) to 2008(6), dated: 28-04-2010
3.	Jogimatti Wildlife Sanctuary	FEE 77 FWL 2015 Dt.23-12-2015

S. P. Somshekar,
DGM (Tech) & Project Director,
NHAI, PU, Chitradurga.

Elephant Corridor Issues:

Karnataka State has the highest population of the Asian elephant (*Elephas maximus*) in India. It is estimated that the state has about 5,300 -6,200 wild elephants over an area of 14, 500 sq.km, according to census 2010, which account to one fifth of total elephant population in India. The elephants are mostly concentrated in Mysore elephant reserve and in the Eastern and Western Ghats in the southern region of the state.

Thus based on the Figure Elephant Crop Raiding Map, we can conclude that elephant corridors exist along our proposed alignment at numerous locations, which need to be identified during field visits, interaction with the villagers and interaction with the District Forest Officer (DFO) and Rangers in concerned forest divisions.



Elephant Issues in Chikmagalur District:

Large population (numbering several thousand reported across Chikmagalur – Kodagu – Mysore plateau eastward through the Eastern Ghats up to Bannerghatta national Park near Bangalore City).

The elephant population estimated by sample block count method in Chikmagalur district:

Elephant habitat of 139 Km.sq; Density (Km²) – 0.1; Mean Count - 11

(Source: Report of Karnataka Elephant Task Force; Submitted to High Court of Karnataka; September 2012).

1. Forest Area:

The proposed project traverses through forest areas like Village Forest, District Forest, Protected Forest and Reserve Forest notified protected areas under The Karnataka Forest Act, 1963 (Karnataka Act No.5 of 1964), Karnataka Forest Rules, 1969, Karnataka Forest (Amendment) Rule 2016, dated 28th September 2016, The Karnataka Forest (Amendment) Act, 2016; dated 26th July, 2016; Forest (Conservation) Act 1980, Forest (Conservation) Amendment Act, 1988; and Forest Conservation Rule 1981, 2003 & 2017. List of Forest areas falling within the PROW are listed in the table below.

Table 0-11: List of Forest (Tentative) Reported along the PROW

S.No	Road Section	Name of Forest	Type of Forest
a	Bantwal to Mudigiri Section (NH-73)		
1		Kodyamale	Reserve Forest
2		Pilatadetto	Reserve Forest
3.		Open Mixed Jungle	Unclassed
4.		Dharmastala Mundaje	Reserve Forest
5.		Charmadi Kanapadi	Reserve Forest

G. P. Somashekhar,
DGM (Tech) & Project Director
NHAI, PTU, Chikmagalur.



S.No	Road Section	Name of Forest	Type of Forest
6.		Baluru	Reserve Forest
b	Mudegiri to Kadu (NH-173)		
7.		Mattavara	Reserve Forest
8.		Churchi Gudda	Reserve Forest
9.		Kalasapur	Reserve Forest
c	Kuda (NH-173) to Tamatadahalli (SH-153)		
d	Tamatadahalli to Hosadurga		
E	Koppal to Metgal		
F	Nellyadi Junction (Old NH-48) to Mudigere		
10		Miyar	Reserve Forest
11		Shiradi Shisla	Reserve Forest
12		Balur	Reserve Forest
13		Open mixed jungle at Holagen	Unclassed
14		Open Mixed jungle at Daradavalli village	Unclassed

Project Benefits

Currently all freight movement from Mangalore port tends to follow existing NH 75 to reach the Golder Quadrilateral (NH 4). The development of the proposed link from Mudigere Hand Post to Nellyadi will shorten the distance for all freight movement by 196 Km. The proposed project have 30m ROW within reserve forest area and 60m ROW in the non-forest area. In the Ghat section (Reserve forest area) the proposed road will be divided six lanes with earthen shoulder and crash barrier at one end and drain adjacent to hill slope. In the non-forest area the road will be divided four lanes with paved shoulder configuration. The proposed project road is passing through ghat section (About 22km) and rolling terrain in remaining length with least acquisition of land in forest & revenue areas

S. P. Somashekhar,
 DGM (Tech) & Project Director,
 NHAI, PTU, Chikmagalur.

ANNEXURE - V

COST BENEFIT ANALYSIS

Development of Economic Corridors, Feeder Routes and Coastal Roads to improve the efficiency of freight movement in India (Lot-3/KN/Package-2) Phase III of Chitradurga – Mangalore Intercorridor of NH 173 – From Mudigere Hand Post at Junction of NH 73 to Nellyadi Junction at Km 270.600 of NH 75 (Old NH 48) (Design chainage from Km. 163+300 to Km. 230+020) of length 66.72 Km

Table- B Estimation of cost of forest diversion

SN	Parameters	Remarks	Response
1.	Ecosystem services losses due to proposed forest diversion	Economic value of loss of eco-system services due to diversion of forests shall be the net present value (NPV) of the forest land being diverted as prescribed by the Central Government (MoEF& CC). <i>Note: In case of National Parks the NPV shall be ten (10) times the normal NPV and in case of Wildlife Sanctuary the NPV shall be five (5) times the normal NPV or otherwise prescribed by the ministry or any other competent authority.</i>	The forest area under diversion is protected forest falling within PROW. The plantation has been done by the forest department. Tropical thorn forest and tropical Dry Evergreen Forests (Eco Class -I), and Forest canopy cover is more than 70% of Very Dense Forest (VDF) Cost has been considered for NPV: NPV- 10,43,000 X Forest area (60.13Ha.) = INR 6,27,15,590/- (Source: F.No.5-3/2007 –FC dated 05.02.2009)
2.	Loss of animal husbandry productivity, including loss of fodder -	To be quantified and expressed in monetary terms or 10% of NPV applicable whichever is maximum	Yes : INR 62,71,559
3.	Cost of human resettlement	To be quantified and expressed in monetary terms as per approved R&R plan	Yes: INR – 47.08 Crore
4.	Loss of public facilities and administrative infrastructure (Roads, building, schools, dispensaries, electric lines, railways, etc.) on forest land, which would require forest land if these facilities were diverted due to the project	To be quantified and expressed in monetary terms on actual cost basis at the time of diversion	N.A
5.	possession value of forest land diverted	30% of environmental costs (NPV) due to loss of forests or circle rate of adjoining area in the district should be added as a cost component as possession value of forestland whichever is maximum	Yes: INR- 1,88,14,677


S. P. Somashekhar,
 DGM (Tech) & Project Director,
 NHAI, PIU, Chitradurga.

SN	Parameters	Remarks	Response
6.	Cost of suffering to oustees	The social cost of rehabilitation of oustees (in addition to the cost likely to be incurred in providing residence, occupation and social services as per R&R plan) be worked out as 1.5 times of what oustees should have earned in two years had he not been shifted.	No
7.	Habitat Fragmentation Cost	While the relationship between fragmentation and forest goods and services is complex, for the sake of simplicity the cost due to fragmentation has been pegged at 50% of NPV applicable as a thumb rule.	Yes , INR- 3,13,57,795
8.	Compensatory afforestation and soil & moisture conservation cost	The actual cost of compensatory afforestation and soil & moisture conservation and its maintenance in future at present discounted value	Yes, Cost of compensatory afforestation:27,05,85,000INR / - Yes soil & Moisture conservation cost – 29,21,716 Lakh

Table-C - Existing guidelines for estimating benefits of forest-diversion in CBA


SN	Parameters	Remarks	Response
1.	Increase in productivity attribute to the specific project	To be quantified & expressed in monetary terms avoiding double counting	All the freight movement from Mangalore port tends to follow existing NH 75 to reach the Golder Quadrilateral (NH4). The development of the proposed link will shorten the distance for all freight movement by 196km. The Fuel saving will be tremendous. It will also boost the local economy at regional level. The area of Chikmagalur is having coffee estates. Non-existence of road lead to loss to farmers annually in crore. The existing road is fair whether roads and during monsoon or when its rain the movement is hampered, leading to crop loss.
2.	Benefits to economy due to the specific project	The incremental economic benefit in monetary terms due to the activities attributed to the specific project	The proposed NH-173 from Mudigere hand post at junction of NH 73 to Nellyadi Junction at km 270.600 of NH 75 (Old NH 48) Design Chainage from km 163+300 to 230+020) will provide uninterrupted free flow of traffic and shall result in: 1. Will result in proper utilization of Mangalore Port. 2. Saving in travel Time & Cost. Development of the proposed link will shorten the distance for all freight movement by 196 Km. 3. Saving in foreign exchange due to less consumption off fuel. 4. Increase in income of truck, bus, taxi, etc. Owner as they will be

S. P. Somashekhar
 DGM (Tech) & Project Director
 NHAI, P.O., Chikmagalur.

SN	Parameters	Remarks	Response
			able to communicate maximum distance in short time. 5. Reduction in accidents as it will provide safe travel, 6. Will act as catalyst to the industrial development. 7. Will increase the local tourism
3.	No. of population benefited due to specific project	As per the Detailed project report.	It is expected that at least people from whole of the district will be benefited due to proposed road. The proposed road will pass through three district having about 55,52,223 Lakhs population (Census: 2011) who will be directly benefitted. The indirect benefit population is unaccountable.
4.	Economic benefits due to of direct and indirect employment due to the project	As per the Detailed project report.	Project Shall directly give employment to around 250-300 people during construction phase of project (four year)
5.	Economic benefits due. to Compensatory afforestation	Benefits from such compensatory forestation accruing over next 50 years monetised and discounted to the present value should be included as benefits' of compensatory afforestation. *For benefits of CA the guideline of the Ministry for NPV estimation may be consulted.	Yes, INR: 76.044 crore

Date: 23/03/2018

Place: Chitradurga

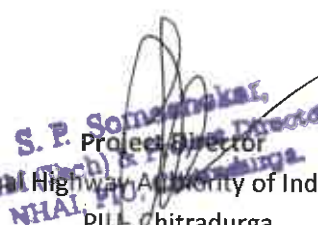
S. P. Somashekhar,
 Project Director,
 National Highway Authority of India
 NHAI, PIU, Chitradurga

ANNEXURE - VI

ANNEXURE - VII

Forest & Non Forest Area Calculation Sheet

S.No.	Forest Division	Type of Forest	Package	Block	Village Name	Starting Chaining	Ending Chaining	Non Forest Area (m2.) Baths	Non Forest Area (m2.) Baths	Forest Area (m2.) Baths	Forest Land No.
1	Chickamangaluru		PKG-2		Mudigere (Rural)	163+300	163+450	8666.364	0.87		0.00
2	Chickamangaluru				Helekote	163+450	167+720	255989.268	25.60		0.00
3	Chickamangaluru				Bakki	167+720	168+140	25743.837	2.57		0.00
4	Chickamangaluru				Daradahalli	168+140	168+970	49778.231	4.98		0.00
5	Chickamangaluru				Bakki	168+970	169+310	20415.093	2.04		0.00
6	Chickamangaluru				Pattaduru	169+310	169+610	18139.106	1.81		0.00
7	Chickamangaluru				Jogannanakere	169+610	170+520	54336.844	5.43		0.00
8	Chickamangaluru				Kadidal	170+520	171+925	84445.507	8.44		0.00
9	Chickamangaluru				Halekere	171+925	174+240	138940.606	13.89		0.00
10	Chickamangaluru				Gowdahalli	174+240	174+780	32450.232	3.25		0.00
11	Chickamangaluru				Hemmadi	174+780	176+200	84820.538	8.48		0.00
12	Chickamangaluru				Urubage	176+200	180+215	216728.328	21.67		0.00
13	Chickamangaluru				Hosakere	180+215	181+170	28622.849	2.86		0.00
14	Chickamangaluru				Byrapura	181+170	184+690	105583.223	10.56		0.00
15	Chickamangaluru				Byrapura Estate	184+690	189+500	143832.463	14.38		0.00
16	Hassan				Kumarahalli	189+500	190+000	15521.198	1.55		0.00
17	Chickamangaluru	Kabbinala Reserve Forest			Kumarahalli	190+000	192+450		0.00	73532.141	7.35
	Chickamangaluru	Kabbinala Reserve Forest			Byrapura	192+450	192+700		0.00	7464.302	0.75
	Chickamangaluru	Baluru Reserve Forest			Byrapura	192+700	197+400	140993.304	14.10		0.00
	Chickamangaluru				Byrapura	197+400	199+800		0.00	71995.049	7.20
18	Mangaluru	Miyar Reserve Forest			Byrapura	199+800	200+825	30741.497	3.07		0.00
	Mangaluru				Shishila	200+825	206+200		0.00	161251.012	16.13
	Mangaluru	Miyar Reserve Forest			Shishila	206+200	208+650	73500.069	7.35		0.00
	Mangaluru				Shishila	208+650	208+800		0.00	4499.549	0.45
	Mangaluru	Miyar Reserve Forest			Shishila	208+800	211+200	71998.869	7.20		0.00
19	Mangaluru	Miyar Reserve Forest			Shishila	211+200	212+510		0.00	39258.154	3.93
	Mangaluru	Miyar Reserve Forest			Shibaje	212+510	215+100		0.00	77739.286	7.77
20	Mangaluru				Shibaje	215+100	216+060	28914.111	2.89		0.00
21	Mangaluru				Hathiyadka	216+060	217+515	43566.204	4.36		0.00
22	Mangaluru				Rekhya	217+515	218+490	29145.831	2.91		0.00
	Mangaluru	Porkal Reserve Forest			Hathiyadka	218+490	219+550	30372.669	3.04		0.00
	Mangaluru				Hathiyadka	219+550	220+200		0.00	20998.724	2.10
	Mangaluru	Porkal Reserve Forest			Hathiyadka	220+200	221+200	29996.986	3.00		0.00
	Mangaluru				Hathiyadka	221+200	221+800		0.00	17999.996	1.80
23	Mangaluru				Hathiyadka	221+800	222+645	25340.047	2.53		0.00
	Mangaluru	Porkal Reserve Forest			Kowkaradi	222+645	223+400	22659.667	2.27		0.00
	Mangaluru				Kowkaradi	223+400	224+700		0.00	38998.029	3.90
	Mangaluru	Porkal Reserve Forest			Kowkaradi	224+700	227+100	71998.478	7.20		0.00
	Mangaluru				Kowkaradi	227+100	230+020		0.00	87604.613	8.76
								188,324	188.324	50,134	50.134

TCM (P),
MIAL, PTU,
SOLAPUR

ANNEXURE - VIII

DETAILS OF THE NON-FOREST AREA INVOLVED IN DISTRICT,
KARNATAKA (Purpose-Wise Breakup)

The proposed project is linear project.

Sl. No.	Name of District	Land Acquisition Details in Ha	Area Involved as Forest in Ha	Area Involved as Non forest land in Ha
1	Chickmangaluru	124.48	7.95	116.53


S. P. Somashekar,
DOM (Tech) & Project Director,
NHAL, PIU, Chikmagalur.

DETAILS OF THE NON-FOREST AREA INVOLVED IN DISTRICT,
KARNATAKA (Purpose-Wise Breakup)

The proposed project is linear project.


Sl. No.	Name of District	Land Acquisition Details in Ha	Area Involved as Forest in Ha	Area Involved as Non forest land in Ha
1	Hassan	8.90	7.35	1.55


S. P. Somashekar,
DGM (Tech) & Project Director,
NHAI, PIU, Chitradurga.

DETAILS OF THE NON-FOREST AREA INVOLVED IN DISTRICT,
KARNATAKA (Purpose-Wise Breakup)

The proposed project is linear project.

Sl. No.	Name of District	Land Acquisition Details in Ha	Area Involved as Forest in Ha	Area Involved as Non forest land in Ha
1	Mangaluru	87.58	44.83	42.75

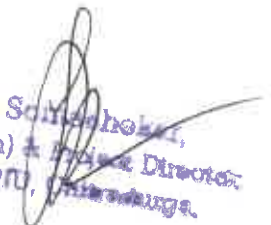
S. P. Suresh Kumar,
DGM (Tech) & Project Director,
NHAI, PTO, Chikmagalur.

ANNEXURE - IX

JUSTIFICATION FOR LOCATING THE PROJECT IN FOREST LAND

The proposed project is Development of Economic Corridors, Feeder Routes and Coastal Roads to improve the efficiency of freight movement in India (Lot-3/KN/Package-2) Phase III of Chitradurga – Mangalore Inter corridor of NH 173 – From Mudigere Hand Post at Junction of NH 73 to Nellyadi Junction at Km 270.600 of NH 75 (Old NH 48) (Design chainage from Km. 163+300 to Km. 230+020) of length 67.57 Km. The alignment is crossing Chikmangaluru, Hassan and Mangaluru Districts. The Greenfield alignment is passing through reserve forests of Chikmangaluru, Hassan and Mangaluru Division. The alignment has been fixed based on technical, economic, social & environmental consideration. It is not feasible to avoid the forest areas but minimize the impact with proposal of suitable measures.

Date: 23/03/2018

Place: Chitradurga


S. P. Somashekhar
DGM (Tech) Project Director
NHAP, PIU, Chitradurga

ANNEXURE - X


CERTIFICATE

I, the Project Director, certify that proposed Forest Land is bare minimum and unavoidable as alignment has been fixed based on Technical, Environment and Social consideration.

Date: 23/03/2018

Place: chitnadurga

Signature

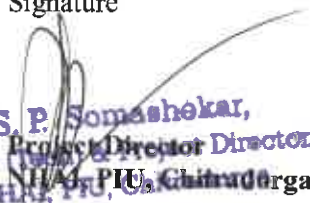
S. P. Somashekar,
Project Director Director,
DCM (NH&P),
NH&P, PU, Chickamangaluru

Signature

Deputy Conservator of Forests
Chickamangaluru

CERTIFICATE

I, the Project Director, certify that proposed Forest Land is bare minimum and unavoidable as alignment has been fixed based on Technical, Environment and Social consideration.

Date: 23/03/2018

Place: Chitradurga

Signature


S. S. Someshkar,
Project Director,
NHAI, PIU, Chitradurga

Signature

**Deputy Conservator of Forests
Hassan**

CERTIFICATE

I, the Project Director, certify that proposed Forest Land is bare minimum and unavoidable as alignment has been fixed based on Technical, Environment and Social consideration.

Date: 28/03/2018

Place: Chitradurga

Signature

S. P. Somashekhar,
DCM Tech & Project Director,
NHAI, Chitradurga.
Project Director
NHAI, PIU, Chitradurga

Signature

Deputy Conservator of Forests
Mangaluru

ANNEXURE - XI

UNDERTAKING

Certified that the project authority is agreed to bear the cost as determined by the Forest Department of compensatory afforestation in **Chickamangaluru District** for land ad-measuring **7.95 ha.** of **FOREST** area.

Date: 23/03/2018

Place: Chitradurga

Signature _____

**Project Director
NHAI, PU, Chitradurga**

**Project Director
NHAI/PTU, Chitradurg**

Signature

**Deputy Conservator of Forests
Chickamangaluru**

UNDERTAKING

Certified that the project authority is agreed to bear the cost as determined by the Forest Department of compensatory afforestation in **Hassan District** for land ad-measuring **7.35 ha.** of **FOREST** area.

Date: 23/03/2018

Place: Chitradurga

Signature


Project Director
NHAI, PTU, Chitradurga
DGM (NHAI) Chitradurga District
NHAI, PTU, Chitradurga

Signature

**Deputy Conservator of Forests
Hassan**

UNDERTAKING

Certified that the project authority is agreed to bear the cost as determined by the Forest Department of compensatory afforestation in **Mangaluru District** for land ad-measuring **44.83 ha.** of **FOREST** area.

Date: 23/03/2018

Place: Chitradurga

Signature

Project Director,
NHAI, PTU, Chitradurga
DGM (Tech) & Project Director,
NHAI, PTU, Chitradurga.

Signature

Deputy Conservator of Forests
Mangaluru

ANNEXURE - XII

UNDERTAKING FOR PAYMENT OF NET PRESENT VALUE OF THE FOREST LAND

This is to certify that we hereby agree to bear the cost of Net Present Value (NPV) in connection with proposal for diversion of 60.13 Ha forest land for Development of Economic Corridors, Feeder Routes and Coastal Roads to improve the efficiency of freight movement in India (Lot-3/KN/Package-2) Phase III of Chitradurga – Mangalore Intercorridor of NH 173 – From Mudigere Hand Post at Junction of NH 73 to Nellyadi Junction at Km 270.600 of NH 75 (Old NH 48) (Design chainage from Km. 163+300 to Km. 230+020) under the Forest (Conservation) Act. 1980 as per guidelines adopted by the Forest Department/the Ministry of Environment, Forest and Climate Change (MoEF&CC), Government of India.

Date: 23/03/2018
Place: Chitradurga


Project Director
NHAI, PIU, Chitradurga
S. P. Somashekhar,
DCM (Tech) & Project Director,
NHAI, PIU, Chitradurga.

ANNEXURE – XIII

UNDERTAKING

I, the undersigned, on behalf of National Highways Authority of India will abide by any additional condition stipulated by the central/ state government for the protection/ conservation/ development of forests & wildlife in **7.95 ha** area.

Date: 23/03/2018

Place: Chitradurga

Signature

Project Director
NHAI/PIU, Chitradurga

Signature

Deputy Conservator of Forests
Chickamanguluru

S. P. Somashekar,
DGM (Tech) & Project Director,
NHAI, PIU, Chitradurga.

UNDERTAKING

I, the undersigned, on behalf of National Highways Authority of India will abide by any additional condition stipulated by the central/ state government for the protection/ conservation/ development of forests & wildlife in 7.35 ha area.

Date: 23/08/2018

Place: Chitradurga

Signature

Project Director
NHAI PIU, Chitradurga

S. P. Somashelkar,
DGM (Tech) & Project Director,
NHAI, PIU, Chitradurga.

Signature

Deputy Conservator of Forests
Hassan

UNDERTAKING

I, the undersigned, on behalf of National Highways Authority of India will abide by any additional condition stipulated by the central/ state government for the protection/ conservation/ development of forests & wildlife in **44.83 ha** area.

Date: 23/03/2018

Place: Chitradurga

Signature

Project Director
NHAI, PIU, Chitradurga

Signature

Deputy Conservator of Forests
Mangaluru

S. P. Somsahkar,
DGM (Tech) & Project Director,
NHAI, PIU, Chitradurga.

ANNEXURE – XIV

**STATUS OF ENVIRONMENT & CRZ CLEARANCE UNDER ENVIRONMENT
(PROTECTION) ACT, 1986 WHEREVER REQUIRED**

As per EIA Notification Amendment dated 22nd August 2013, the project was exempted from the requirement of Environmental Clearance

Signature


**Project Director
NHAI, PIU, Chitradurga**

**S. P. Somashekar,
DGM (Tech) & Project Director,
NHAI, PIU, Chitradurga.**

ANNEXURE – XV

CERTIFICATE OF COLLECTOR REGARDING FRA 2006

ANNEXURE – XVI

SPECIES WISE AND GIRTH CLASS WISE LIST AND ABSTRACT OF TREES

(TO BE PROVIDED BY FOREST DEPARTMENT)

ANNEXURE – XVII

**SITE INSPECTION REPORT OF CONCERNED DCF OR HIGHER LEVEL
FOREST OFFICER**

(TO BE PROVIDED BY FOREST DEPARTMENT)

ANNEXURE – XVIII

**DETAILS OF NON FOREST LAND / DEGRADED FOREST LAND IDENTIFIED
FOR COMPENSATORY AFFORESTATION**

(INFORMATION TO BE PROVIDED BY FOREST DEPARTMENT)

ANNEXURE – XIX

DETAILED SCHEME FOR COMPENSATORY AFFORESTATION

(INFORMATION TO BE PROVIDED BY FOREST DEPARTMENT)

ANNEXURE – XX

**CERTIFICATE FROM THE DCF, THAT NON FOREST LAND SELECTED FOR
COMPENSATORY AFFORESTATION IS IN A COMPACT BLOCKS AND
CONTIGUOUS TO FOREST AREAS OR IN CLOSED PROXIMITY OF FOREST
AREAS AND SUITABLE FROM THE MANAGEMENT AND PROTECTION POINT
OF VIEW**

(INFORMATION TO BE PROVIDED BY FOREST DEPARTMENT)

ANNEXURE – XXI

**SUITABILITY CERTIFICATE FROM DFO FOR THE AREA IDENTIFIED FOR
COMPENSATORY AFFORESTATION.**

(INFORMATION TO BE PROVIDED BY FOREST DEPARTMENT).

ANNEXURE – XXII

**DETAILS OF WORKS, IF ANY ALREADY COMPLETED WITHOUT PRIOR
PERMISSION FROM GOVT. OF INDIA (i.e., VIOLATION OF FOREST
(CONSERVATION) ACT / GUIDELINES)**

No, Work has been carried out in the forest area proposed for diversion.

Signature



Project Director
NHAI, PIU, Chitradurga
S. P. Somashekar,
DGM (Tech) & Project Director,
NHAI, PIU, Chitradurga.

ANNEXURE – XXIII

**IN CASE OF VIOLATION OF FOREST (CONSERVATION) ACT, 1980 AND / OR
GUIDELINES; THE DETAILS OF THE PERSONS RESPONSIBLE FOR
VIOLATION**

(NOT APPLICABLE)

Signature

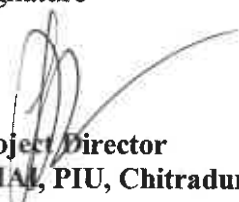
**Project Director
NHAI, PIU, Chitradurga**

**S. P. Somashekar,
DGM (Tech) & Project Director,
NHAI, PIU, Chitradurga**

Signature

**Deputy Conservator of Forests
Chickamangaluru**

**IN CASE OF VIOLATION OF FOREST (CONSERVATION) ACT, 1980 AND / OR
GUIDELINES; THE DETAILS OF THE PERSONS RESPONSIBLE FOR
VIOLATION**

(NOT APPLICABLE)

Signature


Project Director
NHAI, PTU, Chitradurga
DGM (Tech) & Project Director,
NHAI, PTU, Chitradurga.


Signature

Deputy Conservator of Forests
Hassan

**IN CASE OF VIOLATION OF FOREST (CONSERVATION) ACT, 1980 AND / OR
GUIDELINES; THE DETAILS OF THE PERSONS RESPONSIBLE FOR
VIOLATION**

(NOT APPLICABLE)

Signature

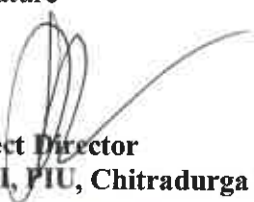

**Project Director
NHAI, PIU, Chitradurga**

**S. P. Somashanker,
DGM (Tech) & Project Director,
NHAI, PIU, Chitradurga.**

Signature

**Deputy Conservator of Forests
Mangaluru**

ANNEXURE – XXIV

**CERTIFICATE OF DFO REGARDING HISTORIC PLACE/ARCHAEOLOGICAL
IMPORTANCE**

(TO BE PROVIDED BY FOREST DEPARTMENT)

ANNEXURE – XXV

**CERTIFICATE OF DEPUTY CONSERVATOR OF FOREST SHOWING DISTANCE
BETWEEN FOREST AREA DEMANDED FOR DIVERSION AND NEAREST
WILDLIFE PROTECTED AREA IN KM. (NATIONAL PARK/ SANCTUARY/
CONSERVATION RESERVE/ COMMUNITY RESERVE)**

(INFORMATION TO BE PROVIDED BY FOREST DEPARTMENT)

ANNEXURE – XXVI

CERTIFICATE OF USER AGENCY AND DCF REGARDING COURT CASE

I, hereby, certify that no court case is pending against proposed diversion of **7.95 ha.** Forest land, in favour of National Highways Authority of India for construction of Six lane configuration.

Signature


Project Director
NHAI, PIU, Chitradurga

S. P. Somashekhar,
DCM (Tech) & Project Director,
NHAI, PIU, Chitradurga.


Signature

Deputy Conservator of Forest
Chickamangaluru

CERTIFICATE OF USER AGENCY AND DCF REGARDING COURT CASE

I, hereby, certify that no court case is pending against proposed diversion of **7.35 ha.** Forest land, in favour of National Highways Authority of India for construction of Six lane configuration.

Signature

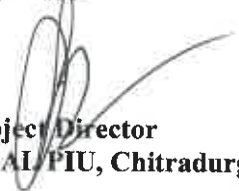
**Project Director
NHAI PIU, Chitradurga**

**S. P. Somashekar,
DGM (Tech) & Project Director,
NHAI, PIU, Chitradurga.**


Signature

**Deputy Conservator of Forest
Hassan**

CERTIFICATE OF USER AGENCY AND DCF REGARDING COURT CASE

I, hereby, certify that no court case is pending against proposed diversion of **44.83 ha.** Forest land, in favour of National Highways Authority of India for construction of Six lane configuration.

Signature

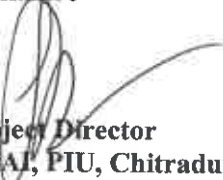
Project Director
NHAI, PIU, Chitradurga

S. P. Somashekar,
DGM (Tech) & Project Director,
NHAI, PIU, Chitradurga.

Signature

Deputy Conservator of Forest
Mangaluru

ANNEXURE – XXVII

CERTIFICATE OF DCF ABOUT OVERLAPPING

It is certified that **7.95 ha.** of forest land is demanded by National Highways Authority of India has not been demanded by any other user agency.

Signature

**Deputy Conservator of Forest
Chickamangaluru**

CERTIFICATE OF DCF ABOUT OVERLAPPING

It is certified that **7.35 ha.** of forest land is demanded by National Highways Authority of India has not been demanded by any other user agency.

Signature

**Deputy Conservator of Forest
Hassan**

CERTIFICATE OF DCF ABOUT OVERLAPPING

It is certified that **44.83 ha.** of forest land is demanded by National Highways Authority of India has not been demanded by any other user agency.


Signature

**Deputy Conservator of Forest
Mangaluru**

ANNEXURE – XXVIII

ALIGNMENT ON TOPO SHEET- FOREST AREA MARKED

Development of Economic Corridors, Feeder Routes and Coastal Roads to improve the efficiency of freight movement in India
(Lot-3/KN/Package-2) Phase III of Chitradurga – Mangalore Intercorridor of NH173 – From Mudigere Hand Post at Junction of NH 73 to Nellyadi Junction at Km 270.600 of NH 75 (Old NH 48) (Design chainage from Km. 163+300 to Km. 230+020)

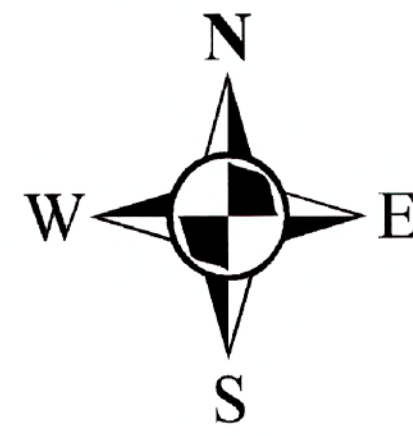

No. D43P12

Scale 1:50,000

D43P7 (480/7)	D43P11 (480/11)	D43P15 (480/15)
D43P8 (480/8)	D43P12 (480/12)	D43P16 (480/16)
D43V5 (48P/5)	D43V9 (48P/9)	D43V13 (48P/13)

1 Kodagu, KARNATAKA

भारतीय सर्वेक्षण विभाग SURVEY OF INDIA

1st Edition 2009

Price : Rs. 50/-

CONVENTIONAL SYMBOLS

Express highway with toll with bridge with distance stone	---
Roads, metalled according to importance	---
Unmetalled Cart-track. Pack-track with pass. Foot-path	---
Stream with track in bed. Underfed. Canal	---
Dam. masonry or rock-filled, earthenwork. Weir	---
River, dry with water channel, with island & boulder. Tidal river	---
Submerged river. Shoal. Sandbar. Rapids	---
Walls. lined. unfired. Tube-well. Spring. Tanks. perennial. dry	---
Entertainment road or rail. tank. Broken ground	---
Railways. broad gauge. double. single with station. under construction	---
Mixed line or tramway. KCR. Cutting with tunnel	---
Contours with spot heights. Heavy rainfall. Gullies	---
Sand features (Tidal. (Spand. (Intermittent). (Dryness/shifting)	---
Towns or villages. inhabited. deserted. Fort	---
Hill. permanent. temporary. Tower. Antiquities	---
Temples. Chhatra. Church. Mosque. Light. Tomb. Graves	---
Lighthouse. Lighting. Survey. lighted. unlighted. Anchorage	---
Mine. Vene. or mine. Grass. Shrub	---
Plants. papyrus. other. Wheat. Conifer. Bamboo. Other trees	---
Area. cultivated. wooded. Surveyed trees	---
Boundary. international	---
State. demarcated. undemarcated	---
district. sub-division. taluk or tehsil. forest	---
Boundary. survey. unmetalled	---
Height. barometrical. spot. spot. approximate	---
Bench-mark. geodetic. levelling. canal	---
Post office. Telegraph office. Overhead tank	---
Rest house or inspection bungalow. Circuit house. Police station	---
Camping ground. Forest. reserved. protected	---
Spaced names. administrative. locality or town	---
Hospital. Dispensary. Veterinary Hospital / Dispensary	---
Aerodrome. heliport. Tourist site	---
Power line. with pylons surveyed. with poles unsurveyed	---


REFERENCES

C.E. Coffee Estate S.P. Eucalyptus Plantation

NOTES

Heights in metres and above Indian mean sea level
Contours are approximate
A contour height, e.g., 400 represents the approximate height, in metres, between the top and bottom of a steep slope
The sheet has been compiled from 1:25,000 surveys
Unmetalled roads are not shown and most of the cart tracks generally disappear in dry season
Tanks, shown dry, in this area usually contain water from July to December
All unmetalled roads and cart tracks are not shown, permission to use these roads is required from the coffee estate authorities
Bamboo trees are shown thus
Hand pumps are shown thus

COMPILED INDEX

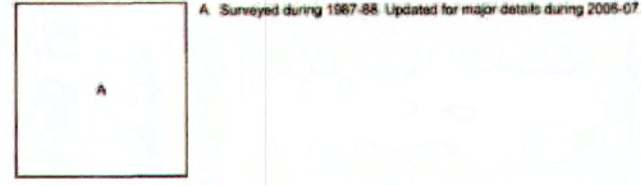

Projection - UTM Datum - WGS 84
Magnetic Variation from True North about 2° East in 2005
(Decreasing to about 1° annually)


1:50,000
500 m to 1 cm
2 cm to 1 km
CONTOUR INTERVAL 20 METRES

For further details about this map, please contact
Director
Karnataka Geo-Spatial Data Centre
Survey of India, Koramangala II Block
Bangalore

WEBSITE - www.surveyofindia.gov.in

Reproduction in whole or part by any means is prohibited without the written permission of Survey of India, the National Mapping Agency.

GOVERNMENT OF INDIA COPYRIGHT 2009

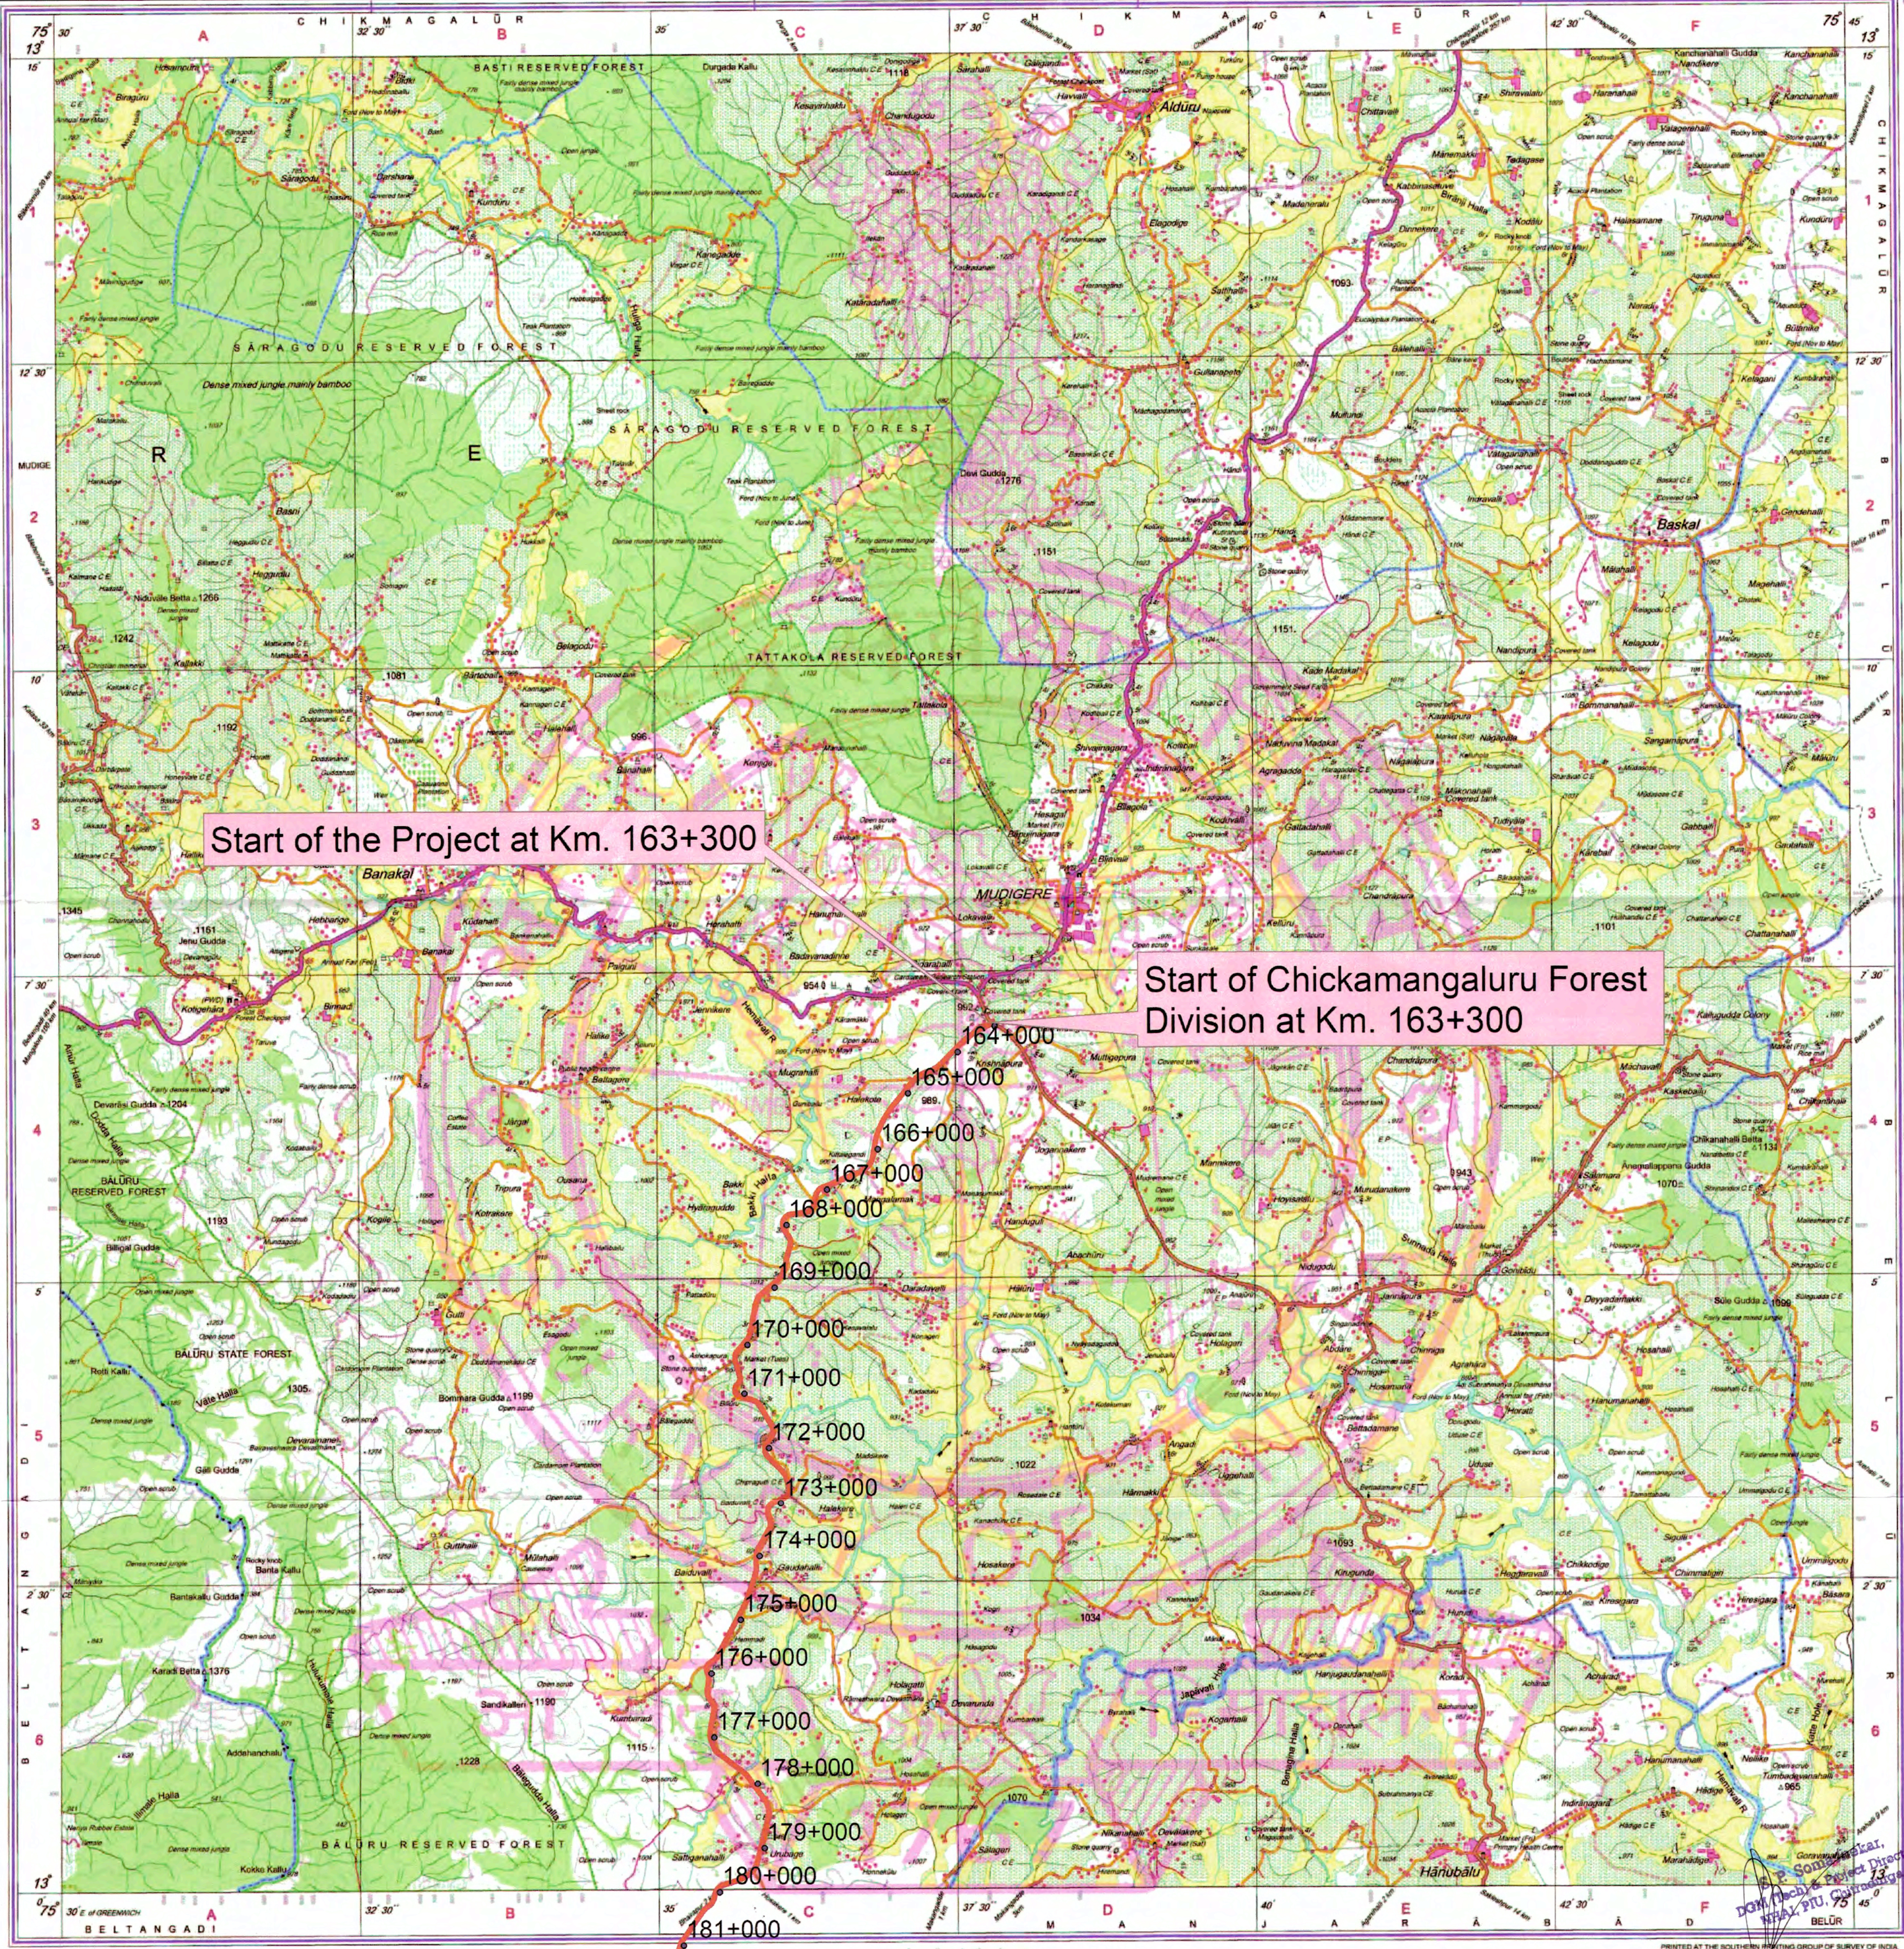

Start of the Project at Km. 163+300


Start of Chickamangalur Forest Division at Km. 163+300

182+000

Legend

- Chainage Mudigere_to_Nellyadi
- Alignment_Mudigere_to_Nellyadi

Development of Economic Corridors, Feeder Routes and Coastal Roads to improve the efficiency of freight movement in India
(Lot-3/KN/Package-2) Phase III of Chitradurga – Mangalore Intercorridor of NH173 – From Mudigere Hand Post at Junction of NH 73 to Nellyadi Junction at Km 270.600 of NH 75 (Old NH 48) (Design chainage from Km. 163+300 to Km. 230+020)

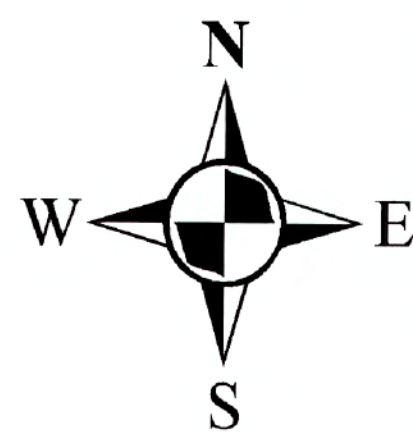

OPEN SERIES MAP
No. D43V9
Scale 1:50,000

D43P8 (48P/8)	D43P12 (48P/12)	D43P16 (48P/16)
D43V5 (48P/5)	D43V9 (48P/9)	D43V13 (48P/13)
D43V6 (48P/6)	D43V10 (48P/10)	D43V14 (48P/14)

भारतीय सर्वेक्षण विभाग
SURVEY OF INDIA

1st Edition 2011. Price: Rs. 70/-

CONVENTIONAL SYMBOLS

Express highway with toll, with bridge, with distance stone	70
Roads, metalled according to importance	71
Roads, double carriageway according to importance	72
Unmetalled road, Cart track, Path-track with path, Foot-path	73
Stream, with track or bed, undrained, Canal	74
Stream, meandering or rocky bed, with water, Water	75
Flow, dry with water channel, with island & rocks, Tidal river	76
Submerged rocks, Shoal, Swamp, Roads	77
Wells, lined, unlined, Tube-well, Spring, Tank, perennial, dry	78
Embankment, road or rail, low, Broken ground	79
Railways, broad gauge, double, single, with station, under construction	80
Railways, meter gauge, double, single, with station, under construction	81
Railways, other gauges, double, single, with station, under construction	82
Railways, line or terminal, stop, Cutting, with tunnel	83
Contours with sub-factors, Rocky slopes, Cuts	84
Stand features (1:10000) (2:25000) (3:50000)	85
Towns or Villages, inhabited, deserted, Fort	86
Mts, permanent, temporary, Tower, Archaic	87
Temples, Churches, Mosques, Temples, Temples	88
Lighthouses, Lightships, Buoy, Lighted, Anchorage	89
Mine, Vene on belts, Green, Sand	90
Small, submergence, submerged, Forest	91
Heights, triangulation station, approximate	92
Search mark, geodetic, survey, control	93
Post office, Telegraph office, Overhead tank	94
Rail house or inspection bungalow, Guard house, Police station	95
Camp, permanent, Forest, reserved, protected	96
Square, names, administrative, locality or village	97
Hospital, Dispensary, Veterinary, Hospital, Dispensary	98
Aerodrome, Heliport, Tourist site	99
Power line, with pylons surveyed, with poles unsurveyed	100

REFERENCE

AN 48 National Highway No. 48

NOTES

Heights are in metres and above Indian mean sea level
Contours are approximate
A relative height, e.g., 100, represents the height in metres, between the top and bottom of a steep slope
The kilometre stone numbers along roads are shown in dotted type e.g., "5" whereas kilometre numbers are shown in upright type e.g., "5"
Permission is required to use the roads made the "Taxi, Coffee and Cardamom" routes from the state authorities.
Unmetalled roads and cart tracks in this sheet are generally metalled in dry season.

COMPILED INDEX

A Surveyed during 1958-59. Updated for major details during 2005-07.

Projection - UTM Datum - WGS 84

Magnetic Variation from True North about 2° West in 2005.

(Decreasing by about 1° annually)

Scale 1:50,000

500 m to 1 km

2 cm to 1 km

CONTOUR INTERVAL 20 METRES

For further details about this map, please contact

Director

Karnataka Geo-Spatial Data Centre

Survey of India, Koramangala II Block

Bangalore.


WEBSITE - www.surveyofindia.gov.in

Reproduction in whole or part by any means is prohibited

without the written permission of Survey of India, the

National Mapping Agency.

© GOVERNMENT OF INDIA COPYRIGHT 2011

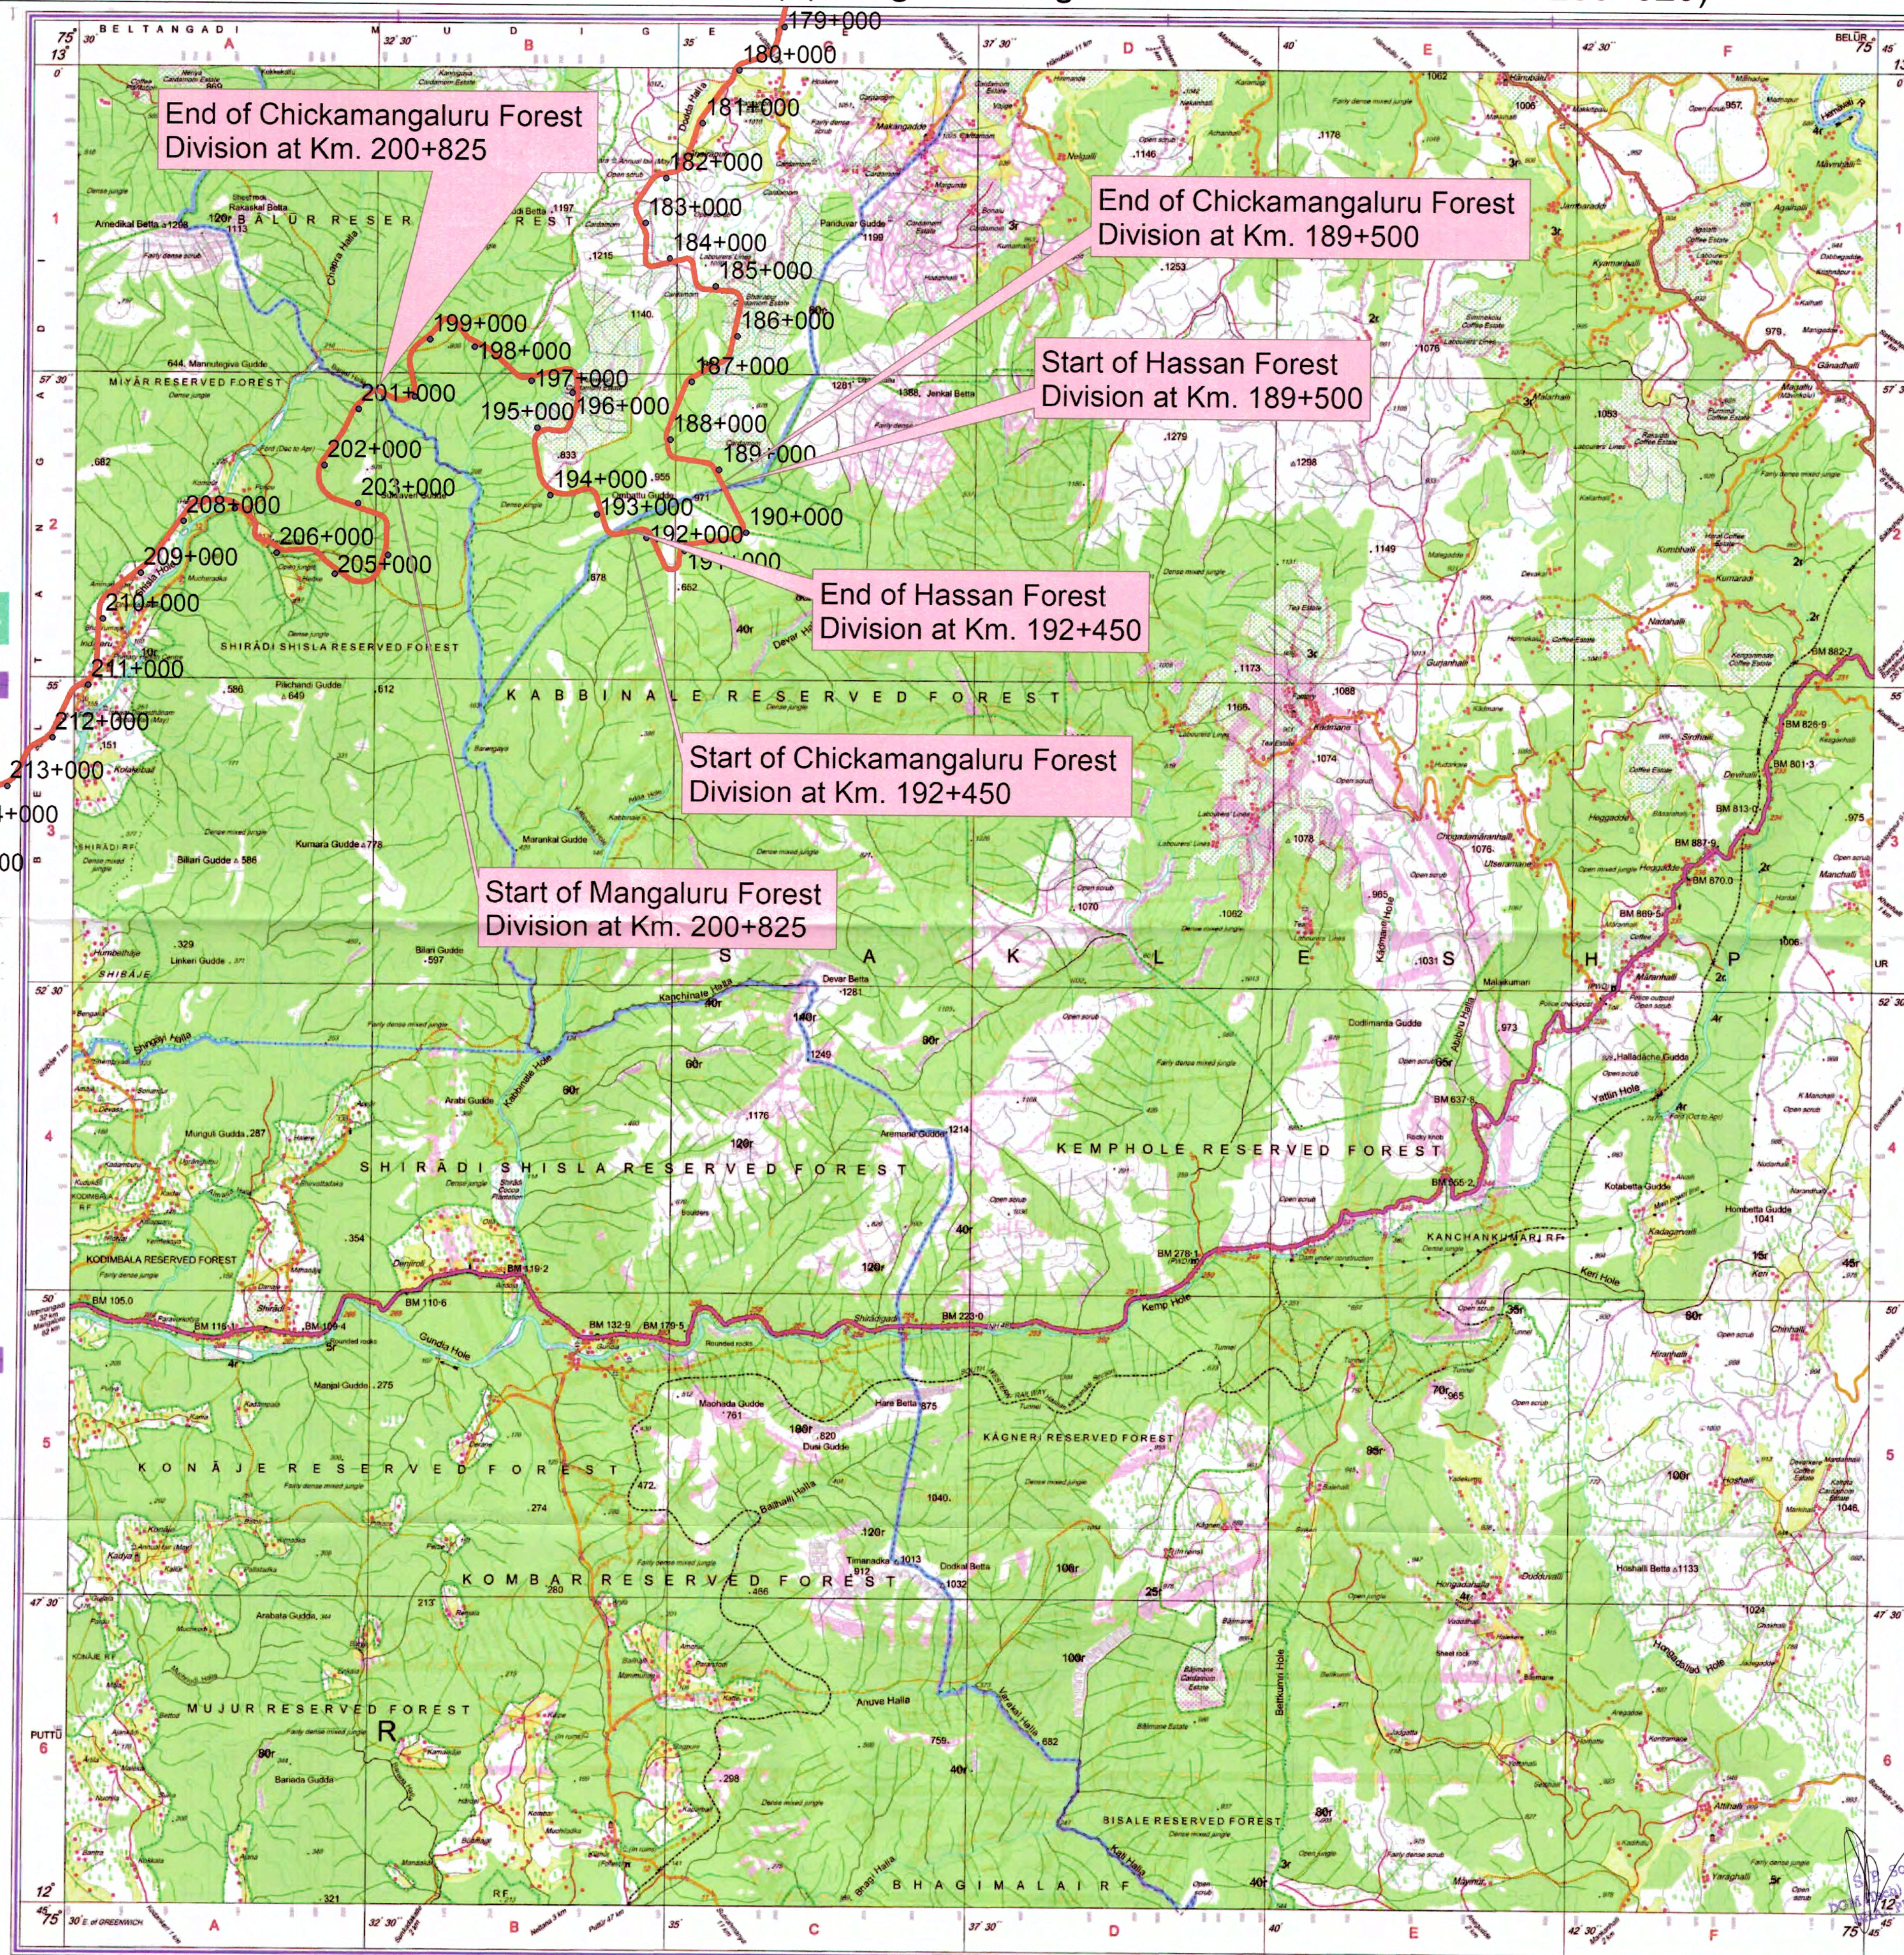

Legend

- Chainage Mudigere_to_Nellyadi
- Alignment_Mudigere_to_Nellyadi

Development of Economic Corridors, Feeder Routes and Coastal Roads to improve the efficiency of freight movement in India
(Lot-3/KN/Package-2) Phase III of Chitradurga – Mangalore Inter corridor of NH173 – From Mudigere Hand Post at Junction of NH 173
to Nellyadi Junction at Km 270.600 of NH 75 (Old NH 48) (Design chainage from Km. 163+300 to Km. 230+020)



ANNEXURE – XXIX

INDEX MAP

INDEX MAP

DEVELOPMENT OF ECONOMIC CORRIDORS, FEEDER ROUTES AND COASTAL ROADS TO IMPROVE THE EFFICIENCY OF FREIGHT MOVEMENT IN INDIA (LOT-3/KN/PACKAGE-2) PHASE III OF CHITRADURGA-MANAGALORE INTERCORRIDOR OF NH 173 - FROM MUDIGERE HAND POST AT JUNCTION OF NH 73 TO NELLYADI JUNCTION AT Km. 270+600 OF NH 75 (OLD NH 48) (DESIGN CHAINAGE FROM Km. 163+300 to Km. 230+020)

START OF PROJECT
(DESIGN CH. 163+300)
AT A JUNCTION OF
NH-173 IN MUDIGERE

END OF PROJECT
(DESIGN CH. 230+020)
AT A JUNCTION OF
NH-75(Km 270+600)
IN NELLYADI

S. P. Somashekar,
TGM (Tech) & Project Director,
NHAI, PTU, Chitradurga.

ANNEXURE – XXX

**INDEX MAP SHOWING BOTH FOREST AREA FOR DIVERSION AND AREA
SELECTED FOR COMPENSATORY AFFORESTATION**

(INFORMATION TO BE PROVIDED BY FOREST DEPARTMENT)

ANNEXURE – XXXI

CROSS SECTION MAP SHOWING PRESENT WIDTH/ EARLIER DIVERTED WIDTH (IF ANY) AND PROPOSED EXPANSION IN CASE OF LINEAR DIVERSION LIKE ROAD ETC.

Attached


Signature

**Project Director
NHAI, PIU, Chitradurga**


**S. P. Somashekar,
DGM (Tech) & Project Director,
NHAI, PIU, Chitradurga.**

DATE : 23/03/2018

PLACE: Chitradurga

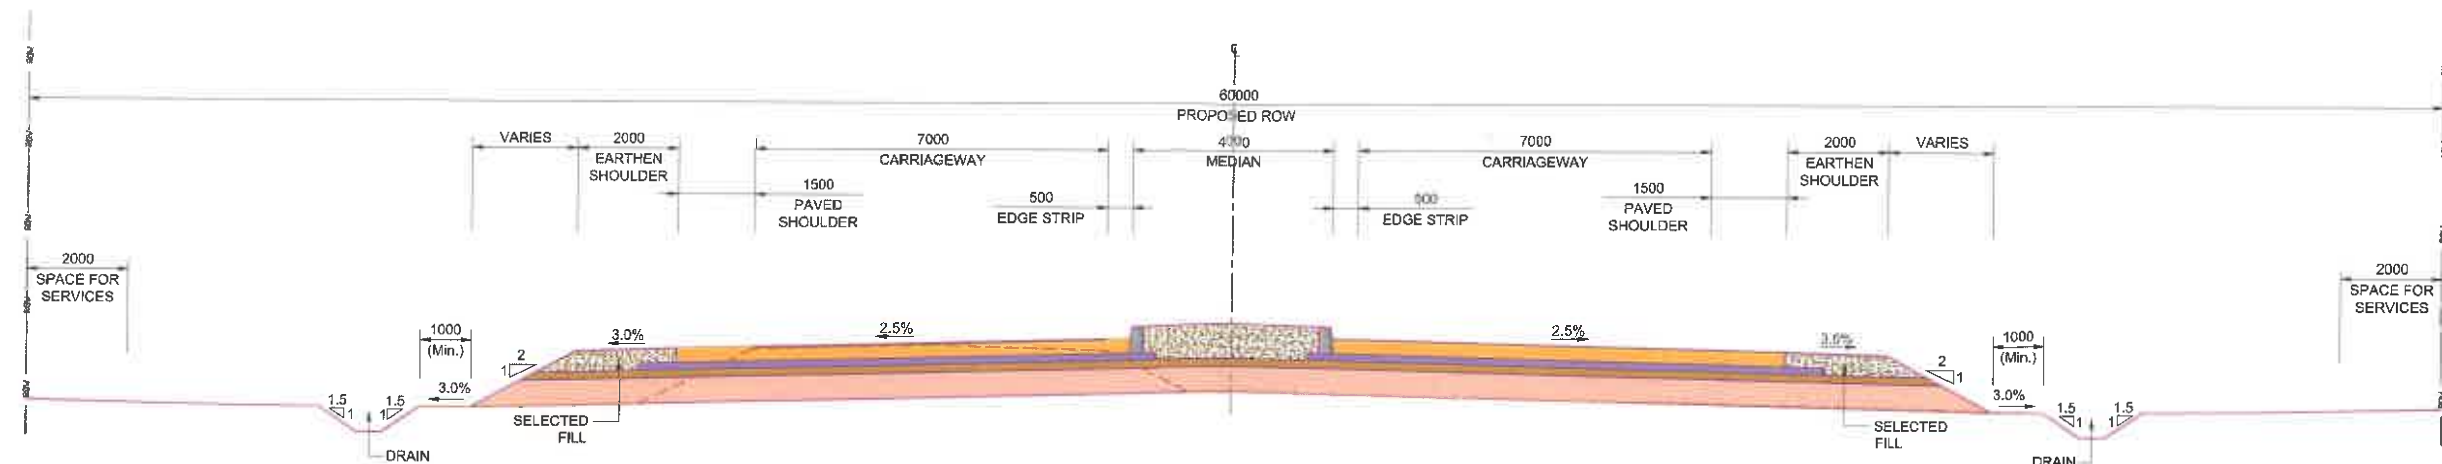


TYPE - 1A
TYPICAL 4 LANING SECTION FOR WIDENING OF EXISTING ROAD WITH 4.0m MEDIAN
(SCALE 1 : 100)

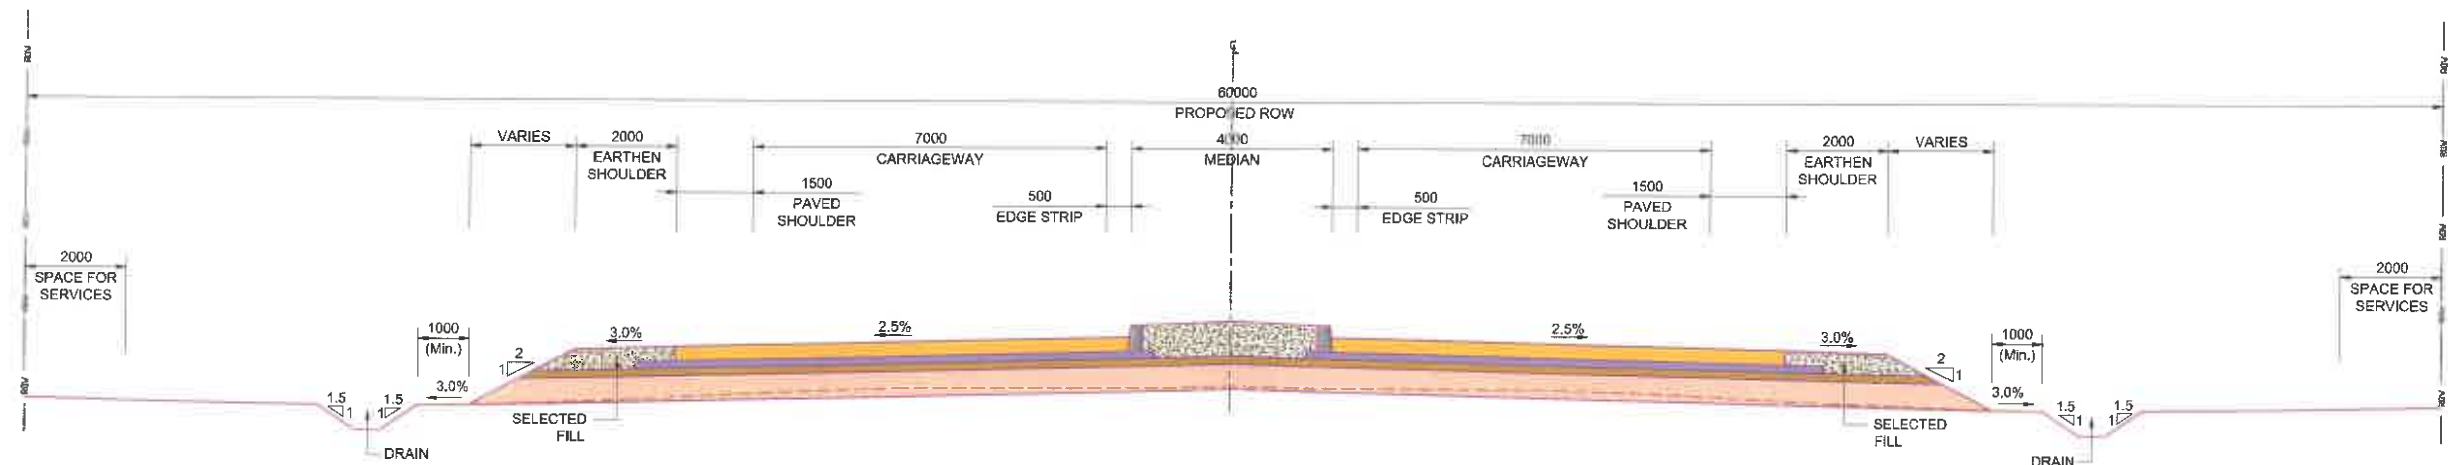


TYPE - 1B
TYPICAL 4 LANING SECTION FOR NEW CONSTRUCTION FOR REALIGNMENT AND BYPASS WITH 4.0m MEDIAN

S. P. Somashekar,
DGM (Tech) & Project Director,
NHAI, PTU, Chitradurga

DESIGN CONSULTANT: LEA ASSOCIATES SOUTH ASIA PVT. LTD., B-1, E-27, 11th FLOOR, MOHAN COOPERATIVE INDUSTRIAL ESTATE, MATHURA ROAD, NEW DELHI-110044 INDIA	SCALE: AS SHOWN	CLIENT: NATIONAL HIGHWAYS AUTHORITY OF INDIA (Ministry of Road Transport & Highways) Government of India	DRAWING TITLE: TYPICAL CROSS SECTIONS	DRG. NO. 73587/LASA/HWY/DPRTCS-1A & 1B	REV. 0
PROJECT: CONSULTANCY SERVICES FOR PREPARATION OF DETAILED PROJECT REPORT FOR DEVELOPMENT OF ECONOMIC CORRIDORS, INTER CORRIDORS, FEEDER ROUTES AND COASTAL ROADS TO IMPROVE EFFICIENCY OF FREIGHT MOVEMENT IN INDIA. (LOT-3 / ANDHRA PRADESH, KARNATAKA, GOA AND KERALA/ PACKAGE-2)		DATE: October 2017 DESIGNED: ANIRBAN CHECKED: DEBMALYA APPROVED: G.P. KHANAL		DRAWN : CHANDAN KUMARI	

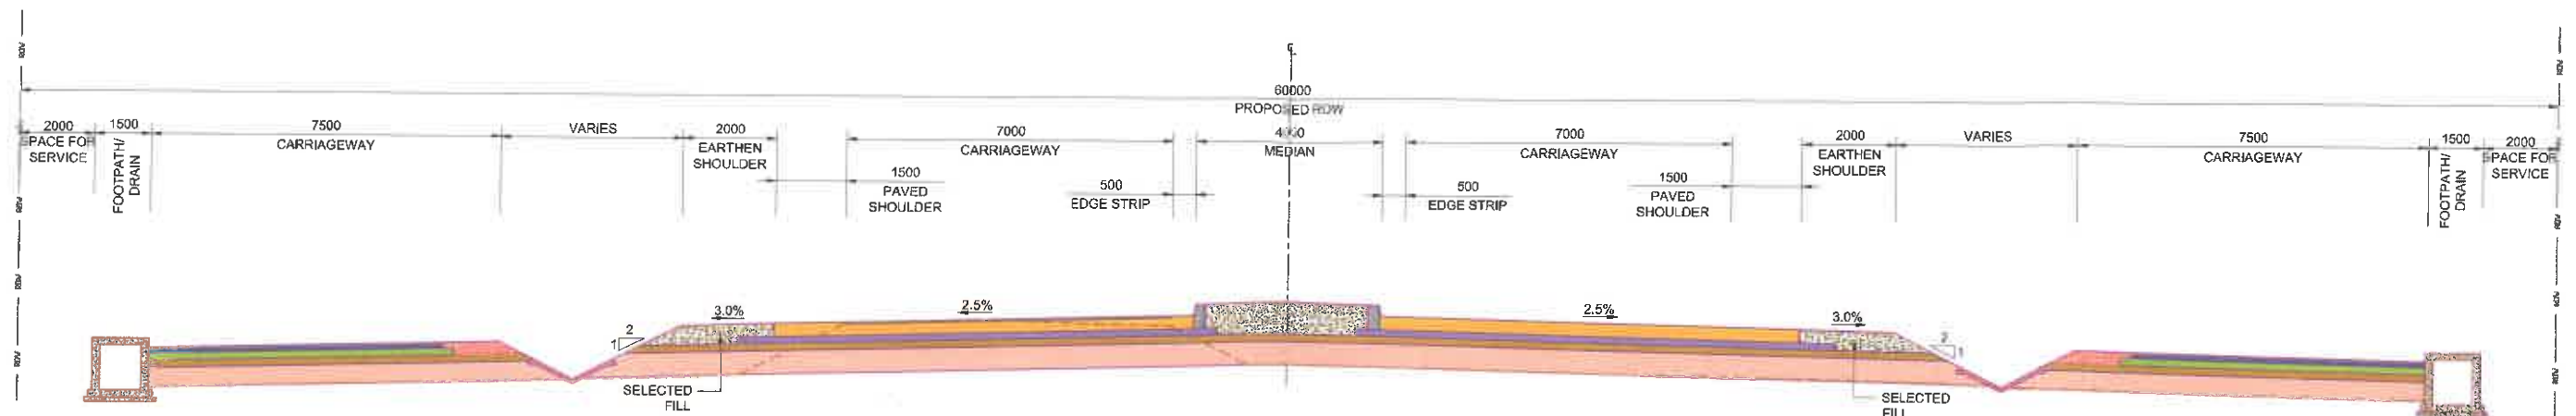

TYPE - 2A
TYPICAL 4 LANING SECTION WITH SERVICE ROAD FOR WIDENING OF EXISTING ROAD WITH 4.0m MEDIAN

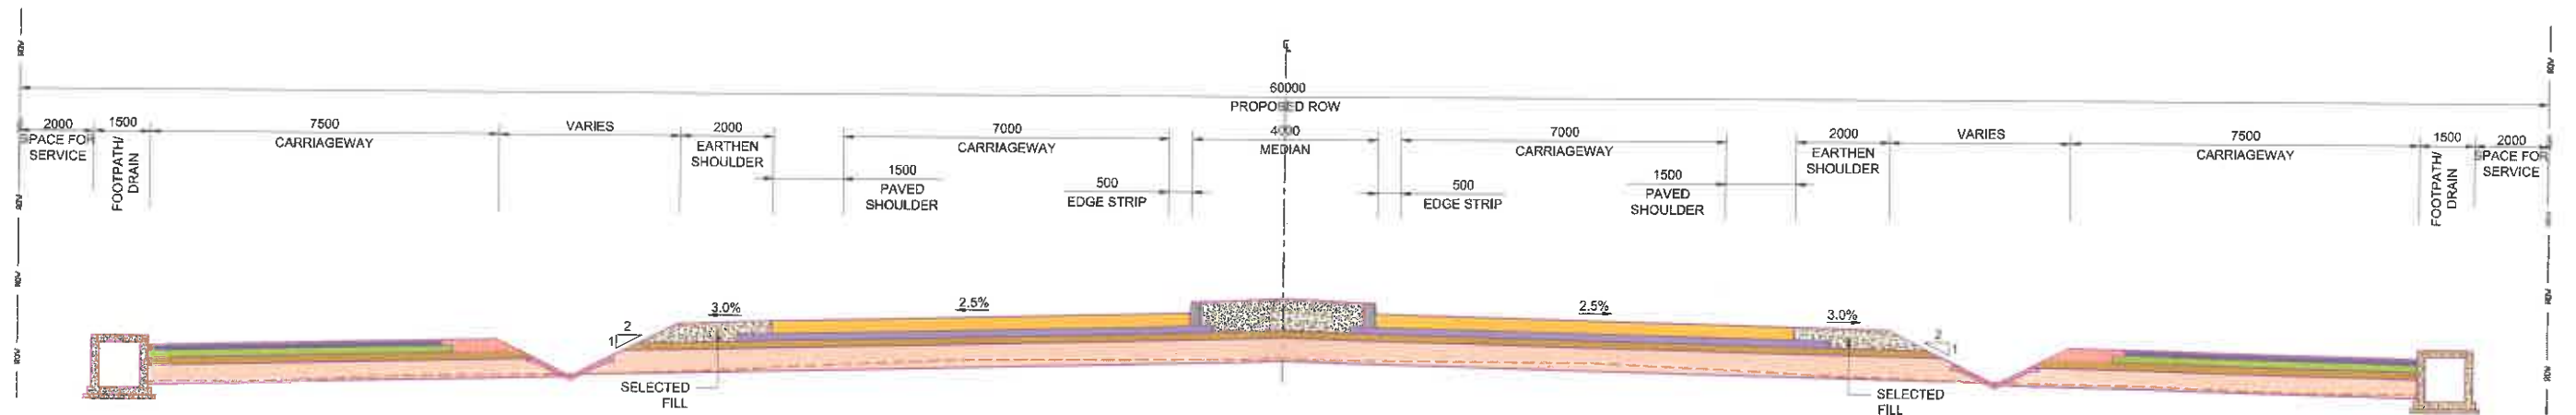


TYPE - 2B
TYPICAL 4 LANING SECTION WITH SERVICE ROAD FOR NEW CONSTRUCTION FOR REALIGNMENT AND BYPASS WITH 4.0m MEDIAN

S. P. Kishorekar,
DCM (Tech) & Project Director,
NHAI, PTU, Chikmagalur.


	DESIGN CONSULTANT:	SCALE:	CLIENT:	DRAWING TITLE:	ORG. NO.	REV.	
	LEA ASSOCIATES SOUTH ASIA PVT. LTD., B-1, E-27, 11th FLOOR, MOHAN COOPERATIVE INDUSTRIAL ESTATE, MATHURA ROAD, NEW DELHI-110044 INDIA	AS SHOWN	NATIONAL HIGHWAYS AUTHORITY OF INDIA (Ministry of Road Transport & Highways) Government of India	TYPICAL CROSS SECTIONS	73587\LASAHWY\DP\TC-2A & 2B	0	
	PROJECT: CONSULTANCY SERVICES FOR PREPARATION OF DETAILED PROJECT REPORT FOR DEVELOPMENT OF ECONOMIC CORRIDORS, INTER CORRIDORS, FEEDER ROUTES AND COASTAL ROADS TO IMPROVE EFFICIENCY OF FREIGHT MOVEMENT IN INDIA. (LOT-3 / ANDHRA PRADESH, KARNATAKA, GOA AND KERALA/ PACKAGE-2)				DATE: October 2017	DRAWN : CHANDAN KUMARI	
					DESIGNED	CHECKED	APPROVED
					ANIRBAN	DEBMALYA	G.P. KHANAL

ANNEXURE – XXXII


DGPS MAP OF FOREST AREA DEMANDED FOR DIVERSION

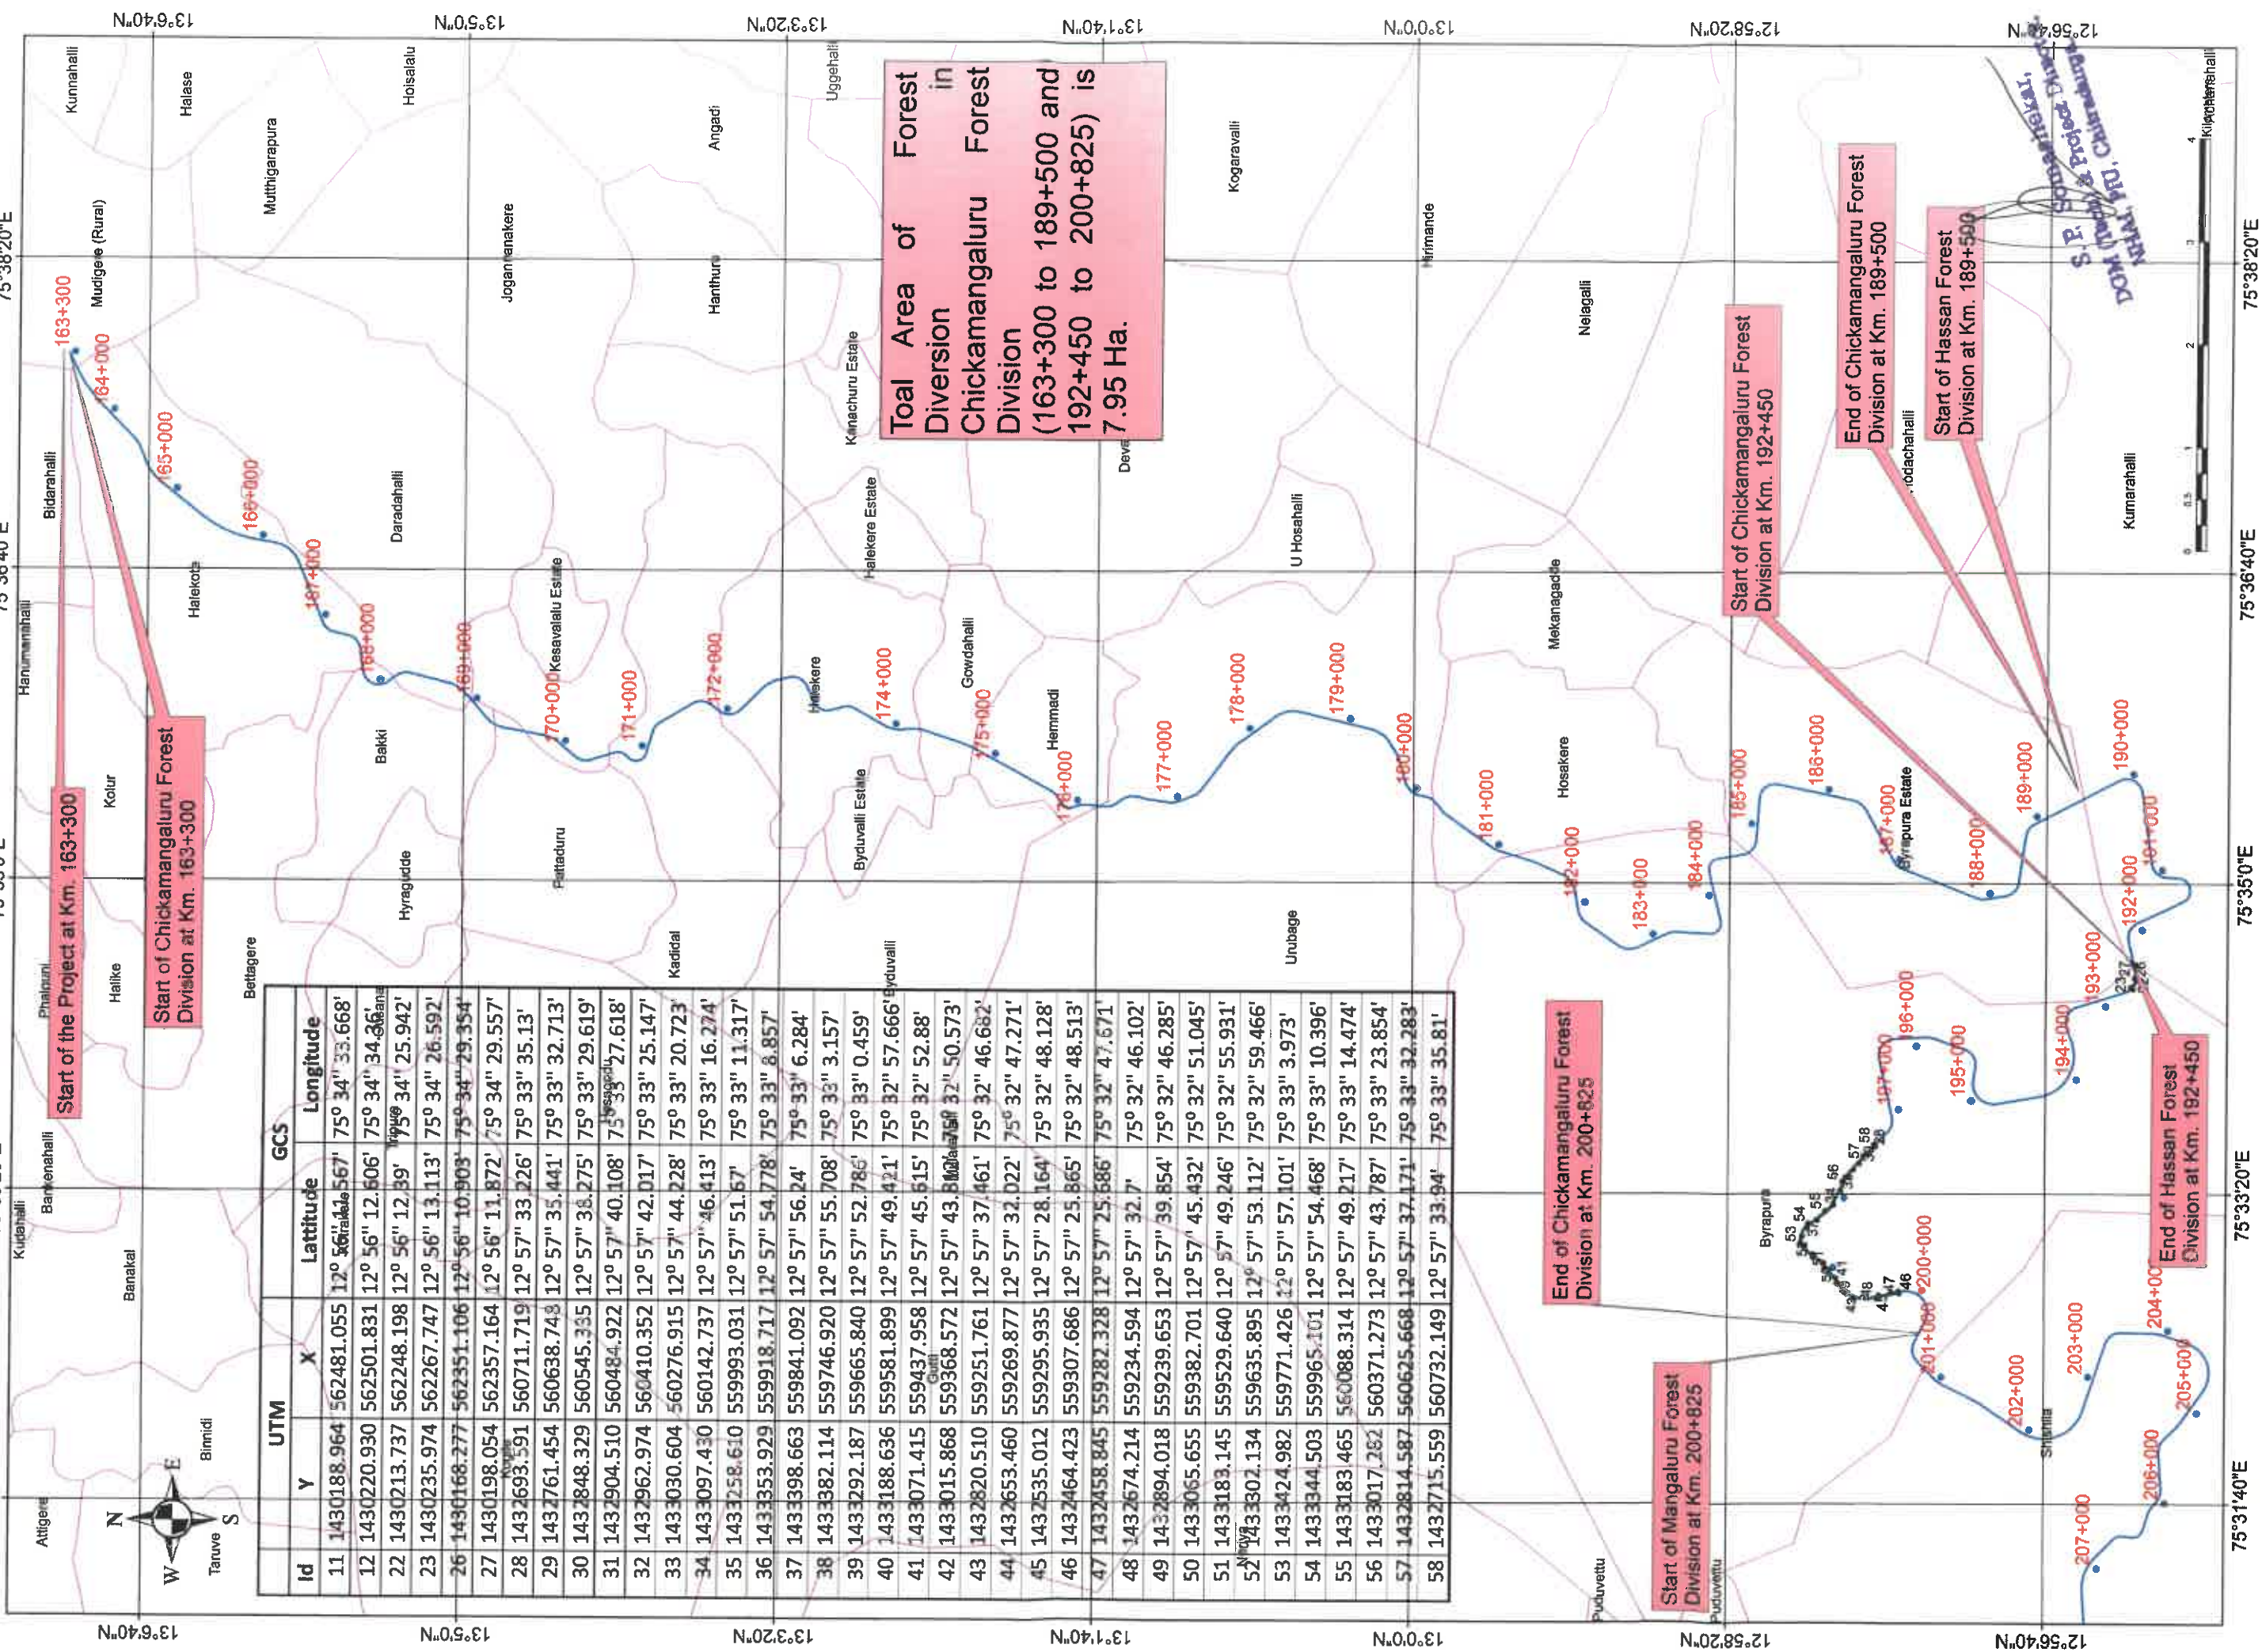


Development of Economic Corridors, Feeder Routes and Coastal Roads to improve the efficiency of freight movement in India (Lot-3/KN/Package-2) Phase III of Chitradurga – Mangalore Inter corridor of NH 73 – From Mudigere Hand Post at Junction of NH 173 to Nellyadi Junction at Km 270.600 of NH 75 (Old NH 48) (Design chainage from Km. 163+300 to Km. 230+020)

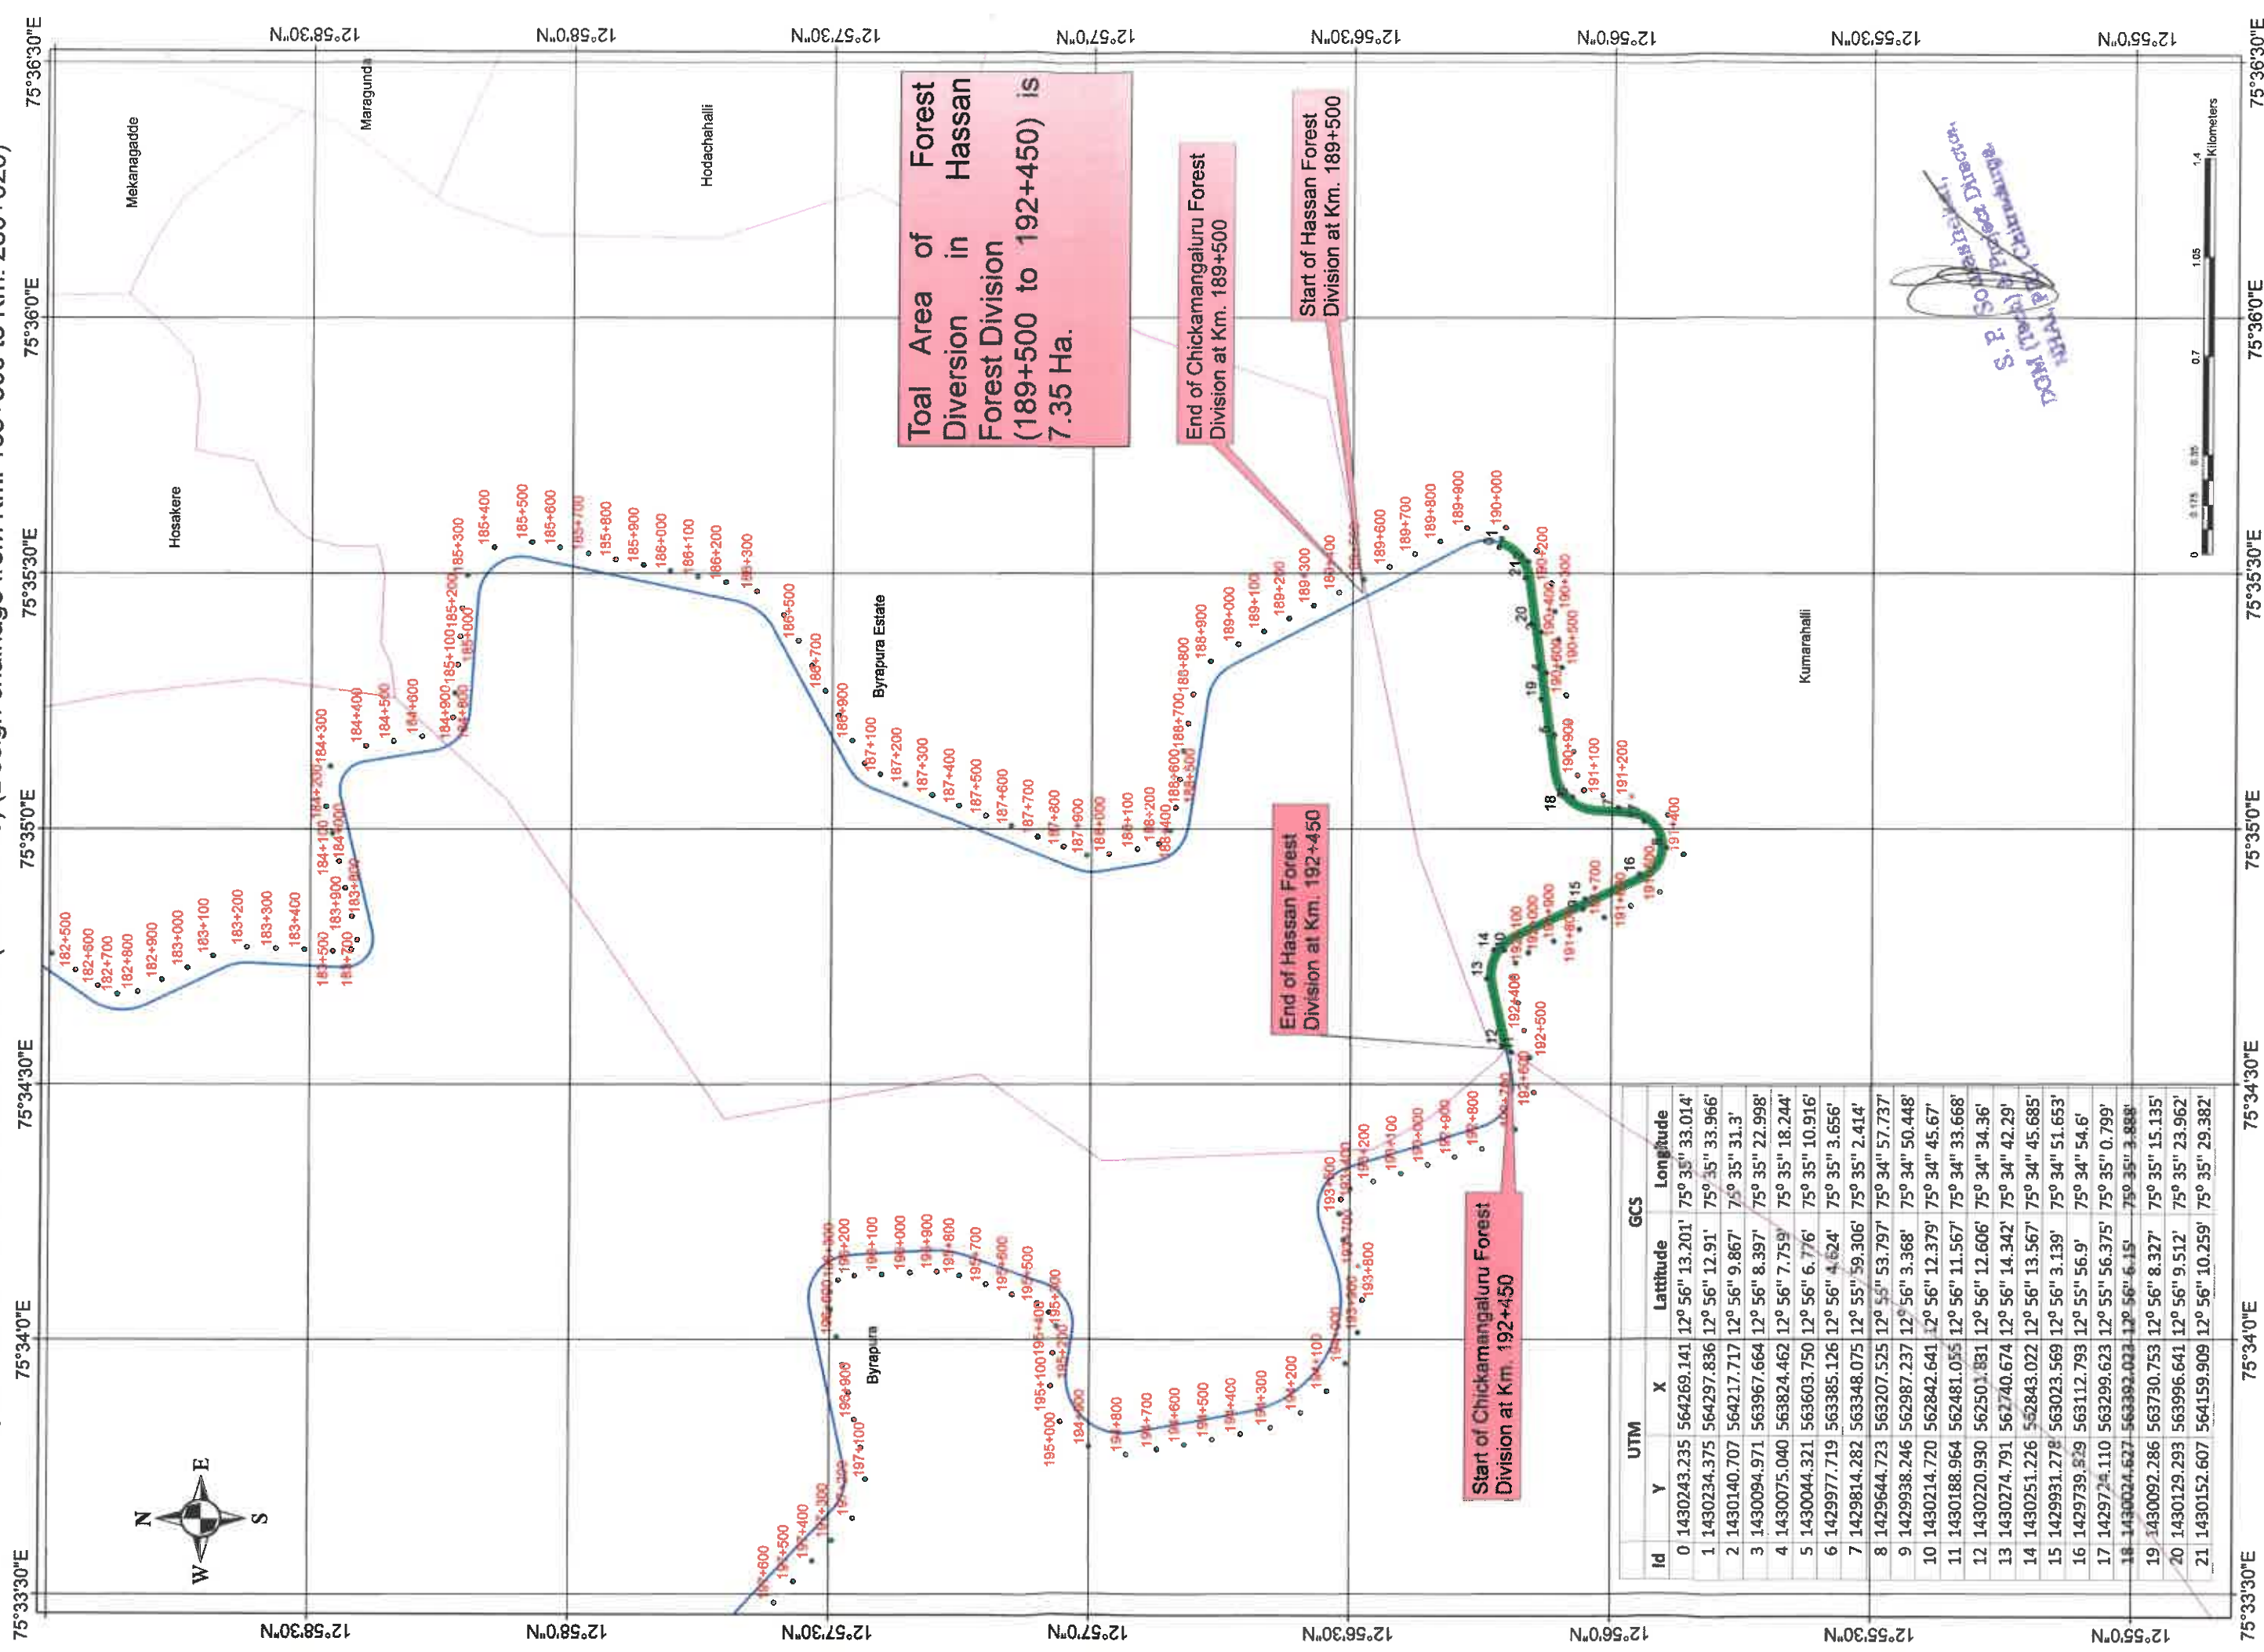


Development of Economic Corridors, Feeder Routes and Coastal Roads to improve the efficiency of freight movement in India
(Lot-3/KN/Package-2) Phase III of Chitradurga – Mangalore Intercorridor of NH73 – From Mudigere Hand Post at Junction of NH 73
to Nellyadi Junction at Km 270.600 of NH 75 (Old NH 48) (Design chainage from Km. 163+300 to Km. 230+020)

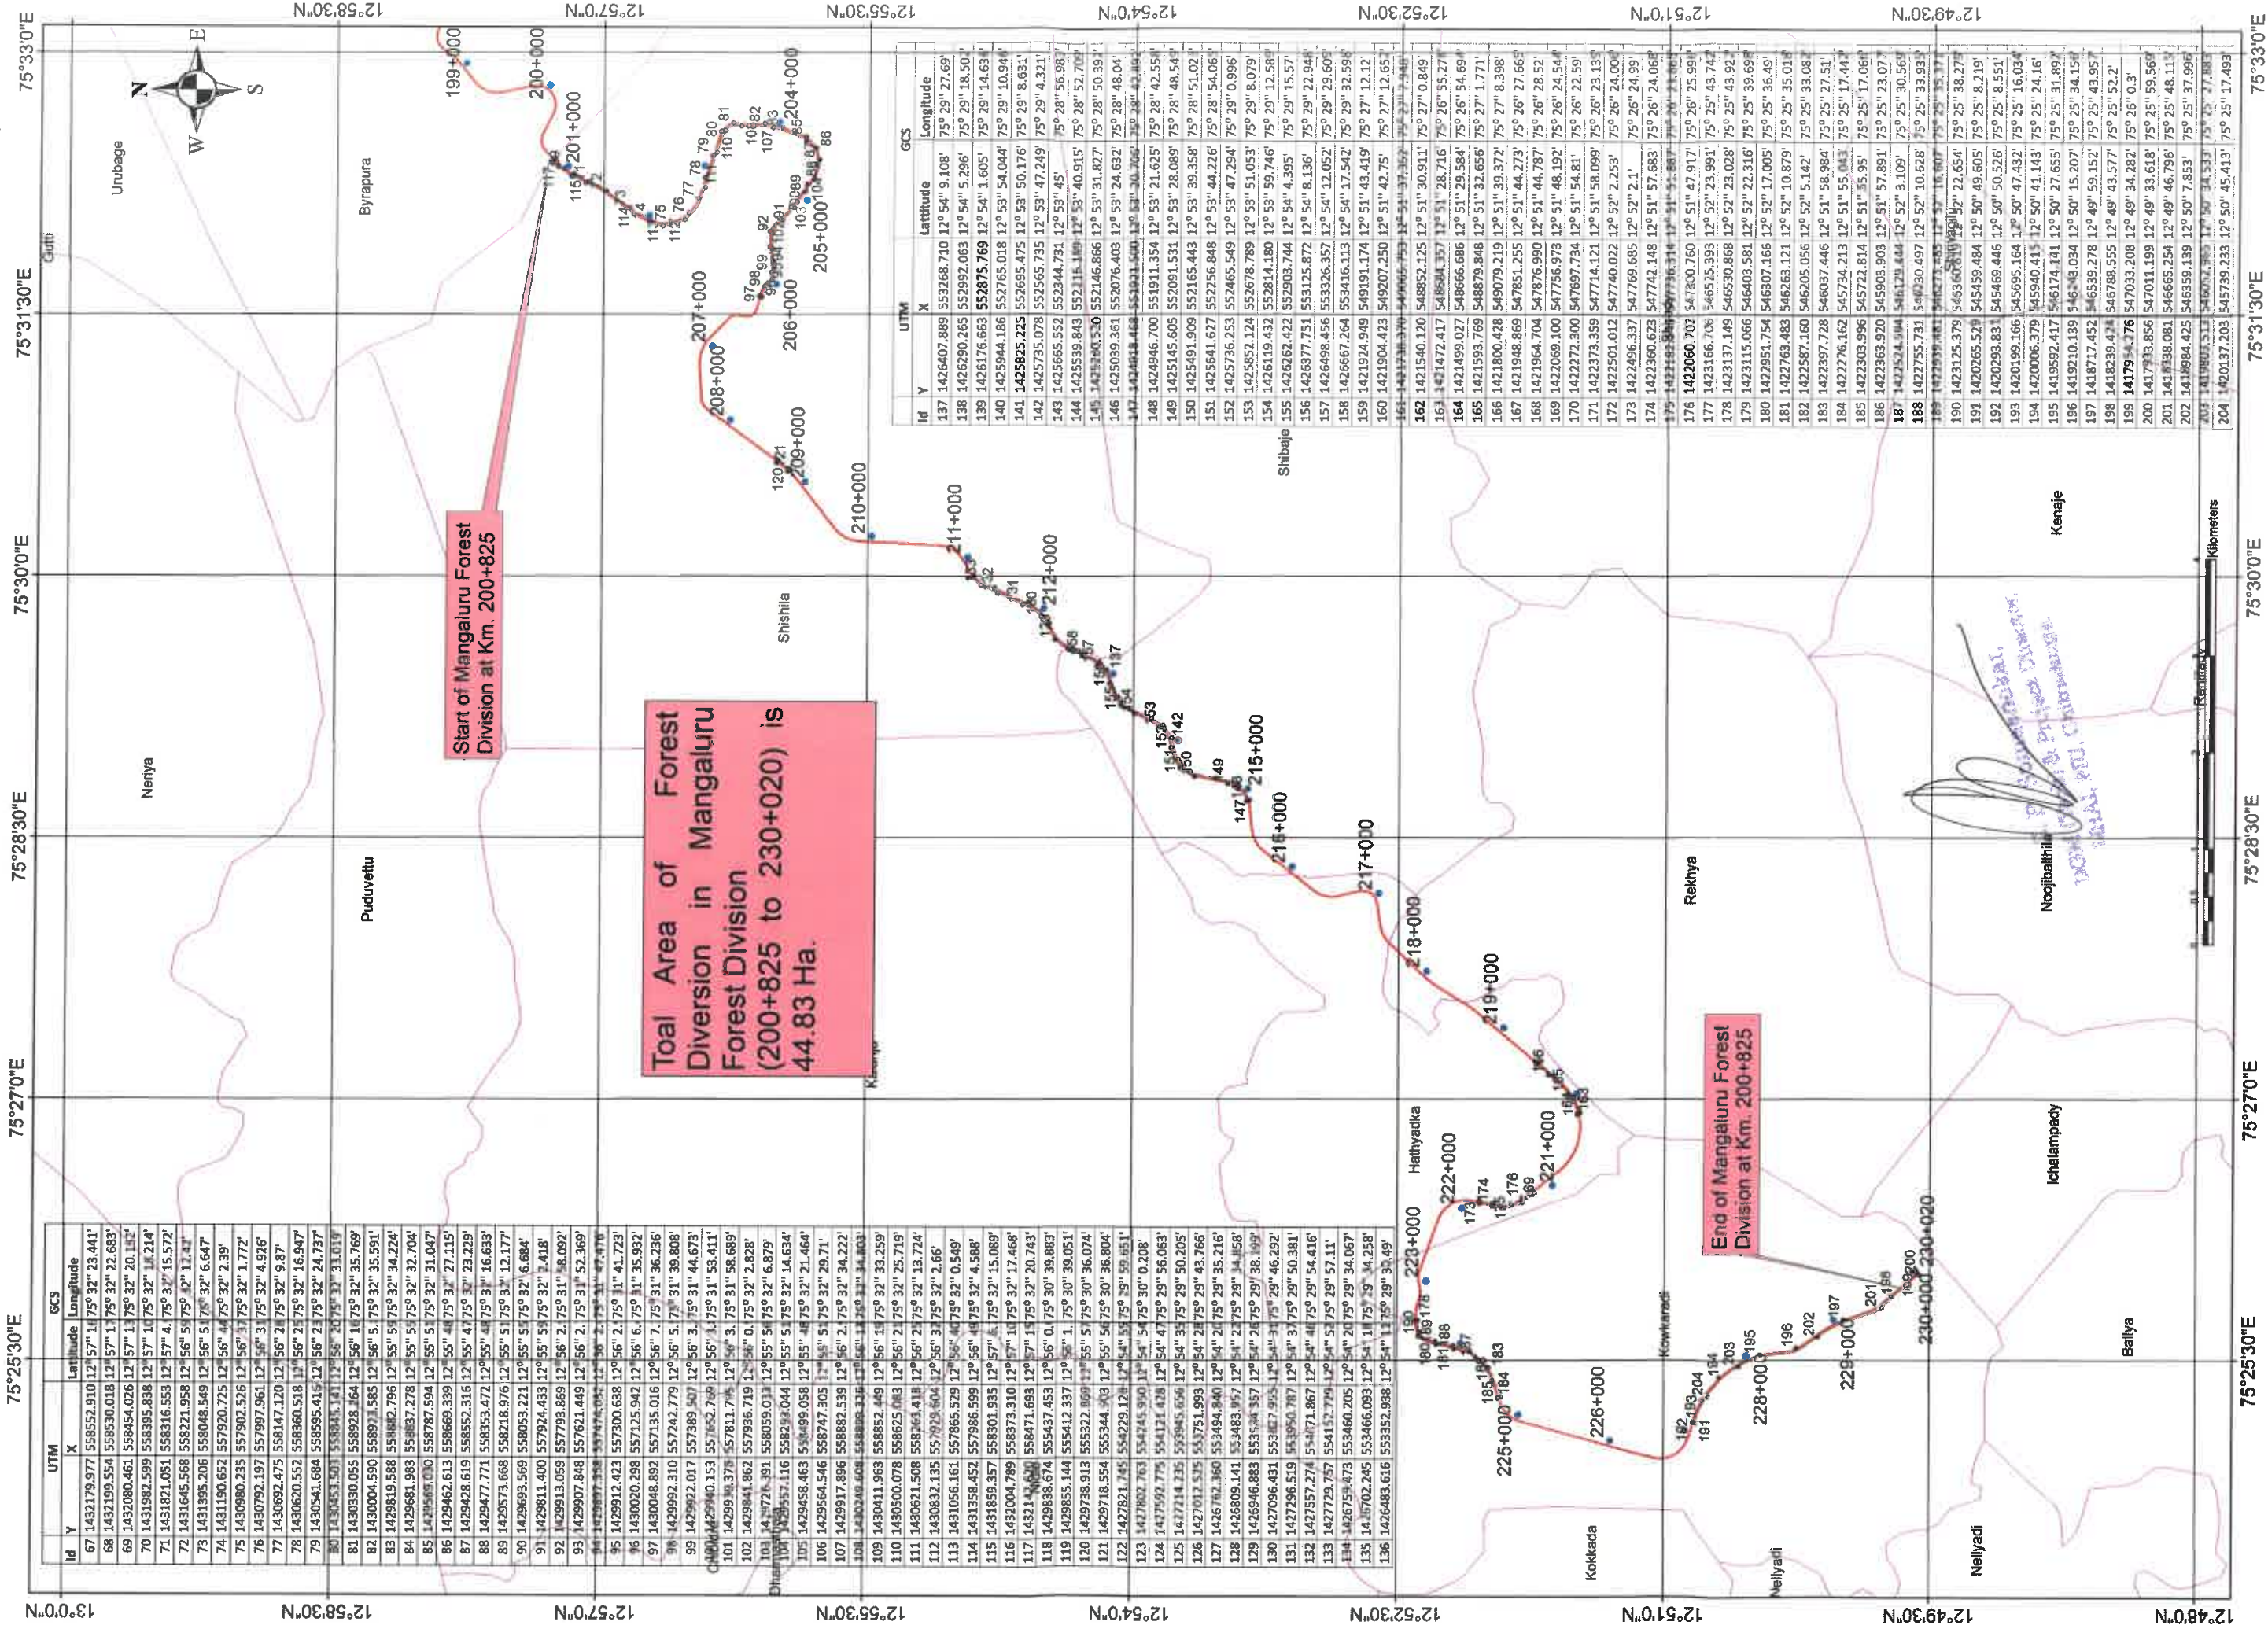

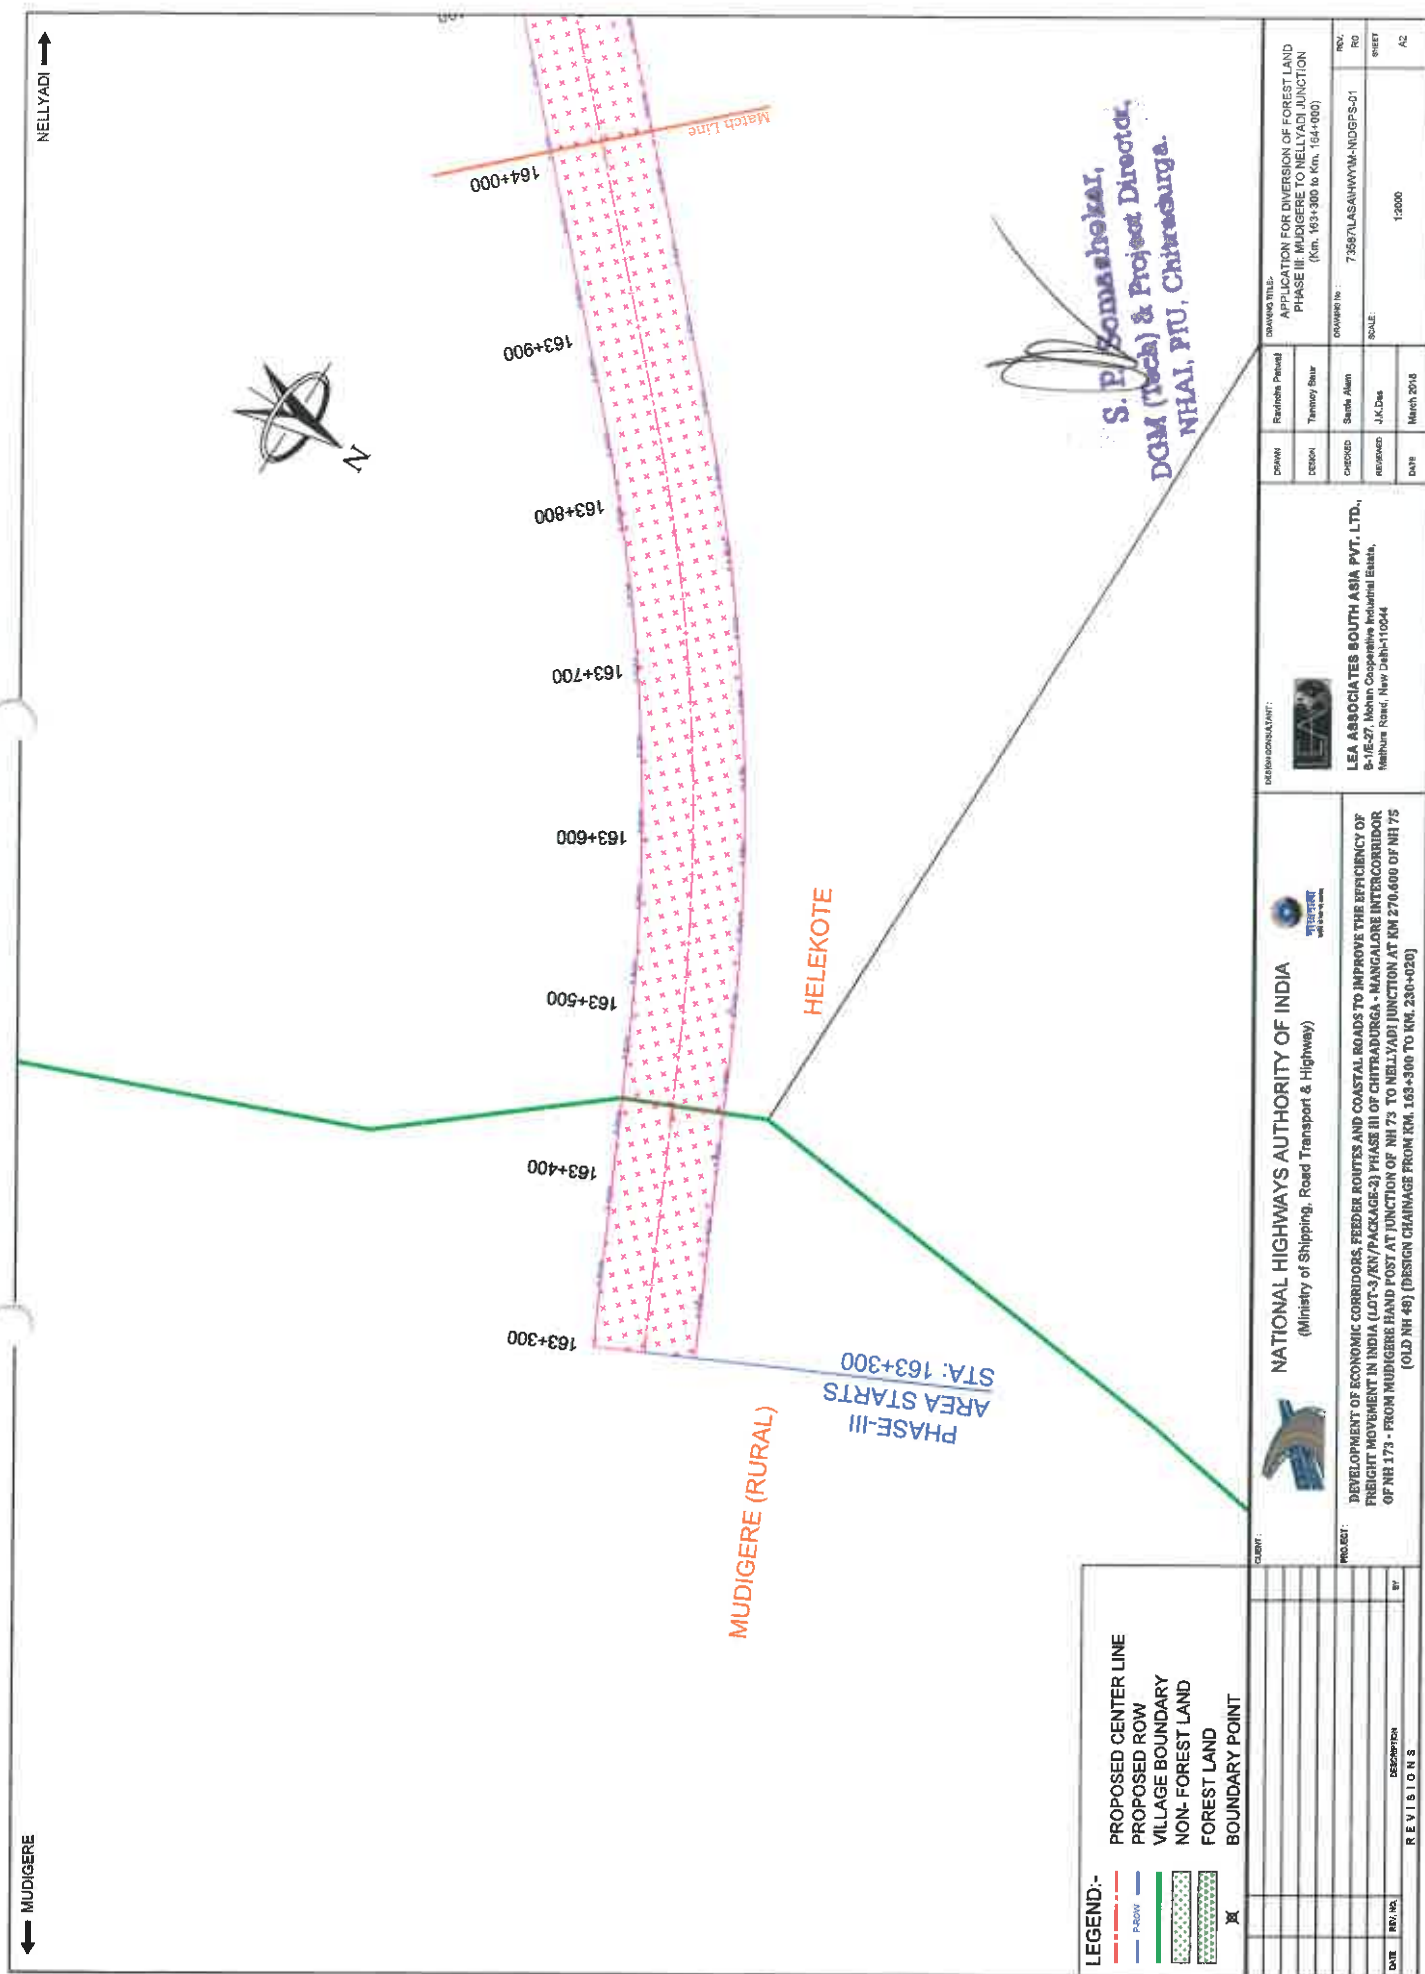

↑
NELL YADİ

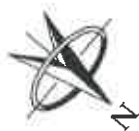

Plan view of the HELEKOTE section. The road is shown with stationing from 164+000 to 165+100. The road is flanked by a dashed line and a solid line. A 'Match Line' is indicated at both ends. The road is labeled 'HELEKOTE' in red text.

S. P. Somashekar,
Project Director,
DGM (Tech) & Project Director,
NHAI, PTU, Chitradurga.

LEGEND:-

	PROPOSED CENTER LINE
	PROPOSED ROW
	VILLAGE BOUNDARY
	NON- FOREST LAND
	FOREST LAND
	BOUNDARY POINT

[illegible]

• **Unit 1**



NATIONAL HIGHWAYS AUTHORITY OF INDIA
(Ministry of Shipping, Road Transport & Highway)



DEVELOPMENT OF ECONOMIC CORRIDORS, FEEDER ROUTES AND COASTAL ROADS TO IMPROVE THE EFFICIENCY OF FREIGHT MOVEMENT IN INDIA (LOT-3/5N/PACKAGE-3) PHASE III OF CHRYDAURGA - MANGALORE INTERCORRIDOR OF NH 173 - FROM MADHURGA HANI POST AT JUNCTION OF NH 73 TO NEELAYATI JUNCTION AT KM 270.600 OF NH 75 (OLD NH 40) (DESIGN CHAINAGE FROM KM. 563+300 TO KM. 230+420)

: INVOLVED MEDICAL



LEA ASSOCIATES SOUTH ASIA PVT. LTD.,
B-1/E-27, Mohan Cooperative Industrial Estate,
Meluhra Road, New Delhi-110044

DRAWN	Revindra Patel
DESIGN	Yammy Baur
CHECKED	Sande Alam
REVIEWED	J.K. Das

AMINO TITLE-


ON FOR DIVERSION OF FOREST LAND
: MUDIGERE TO NELLYADI JUNCTION
(Km. 164+000 to Km. 165+000)

Abstract

[illegible]

2000

STUDY:

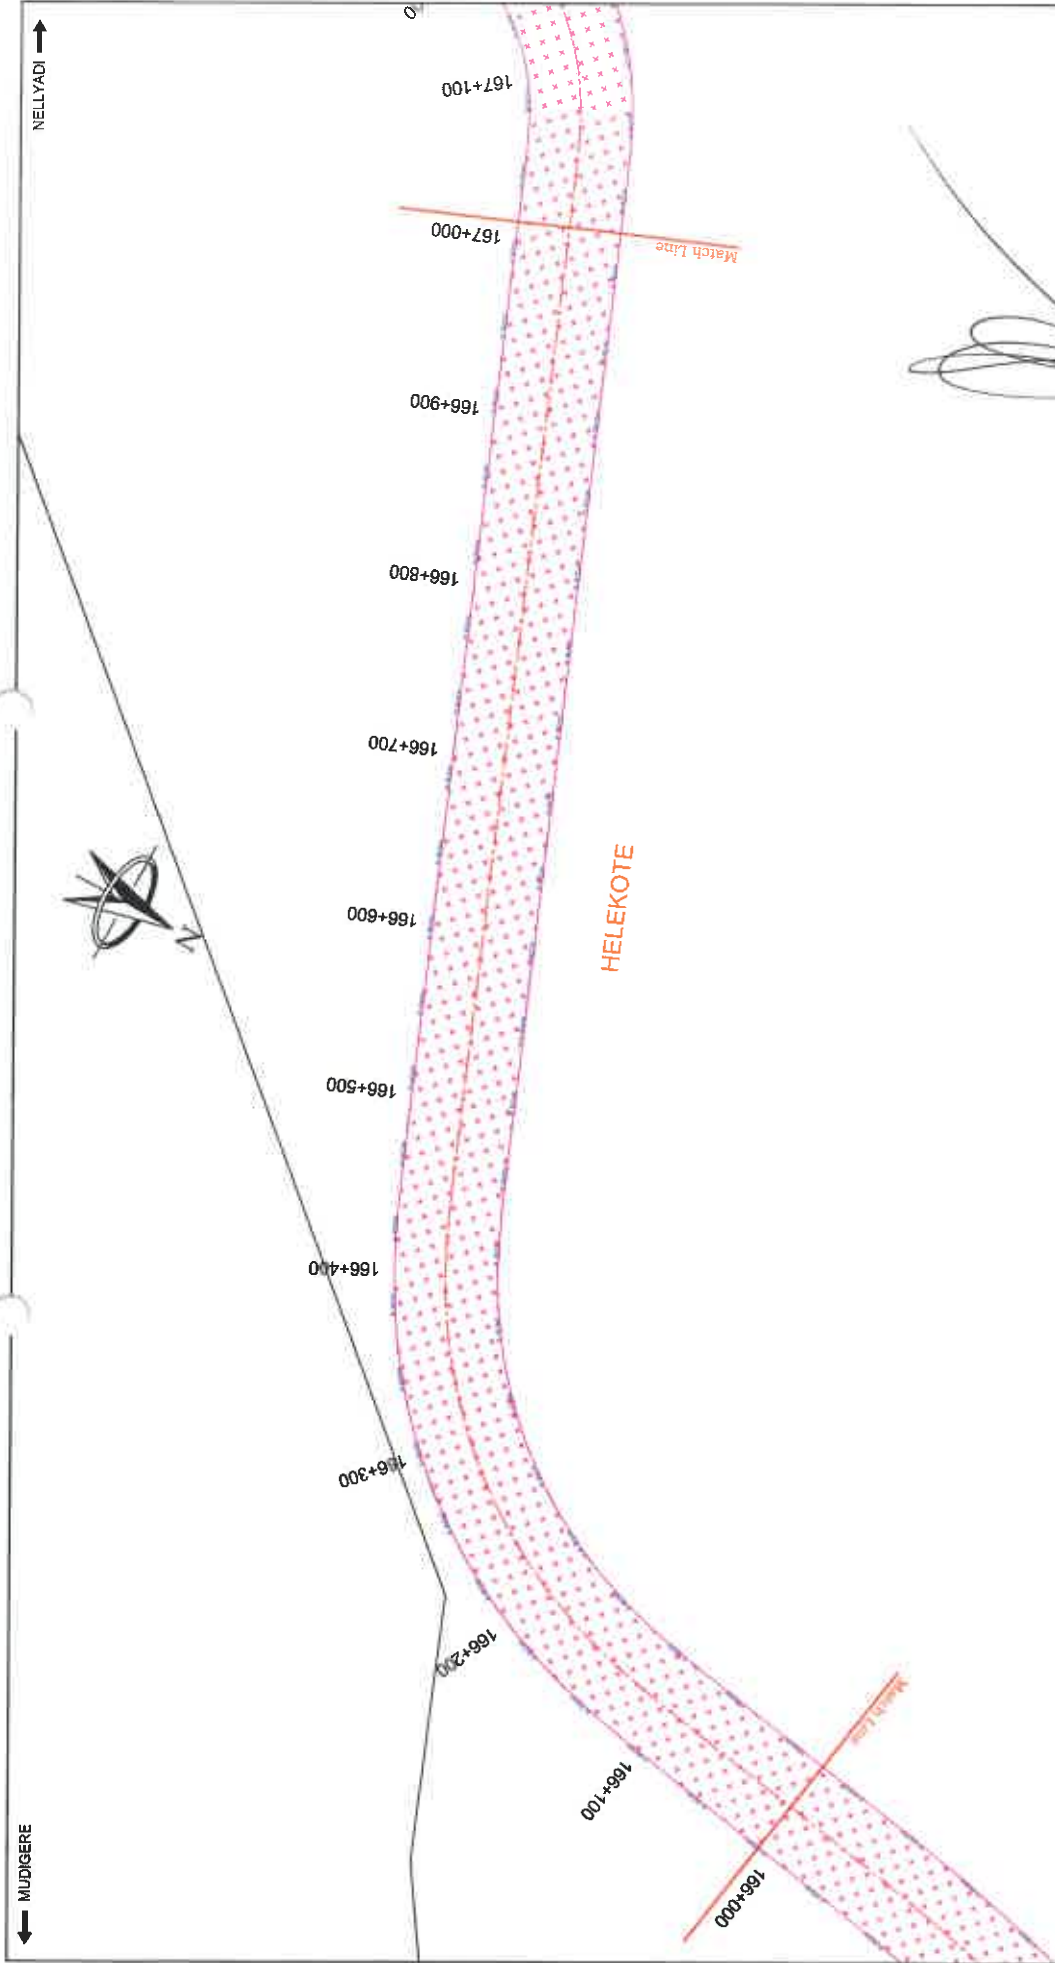


REVISIONS		
DATE	REV. NO.	DESCRIPTION
	BY	

LEGEND:-

- PROPOSED CENTER LINE
- PROPOSED ROW
- VILLAGE BOUNDARY
- NON- FOREST LAND
- FOREST LAND
- BOUNDARY POINT

S. P. Somashekhar,
DGM (Tech) & Project Director,
NHAI, PTU, Chitradurga.


DRAWN		DESIGNED		CHECKED		REVIEWED		DATE	
Ravindra Patil		Timmay Saib		Bharat Alan		J.C. Das		March 2016	
DRAWING TITLE		DRAWING NO.		SCALE		REV.		SHEET	
APPLICATION FOR DIVERSION OF FOREST LAND PHASE III MUDIGERE TO NELLYADI JUNCTION (Km. 166+400 to Km. 167+000)		73587/LASAHMYM-NDGPS-04		1:2000		R0		A2	
CLIENT		PROJECT		DRAWING NO.		SCALE		REV.	
NATIONAL HIGHWAYS AUTHORITY OF INDIA (Ministry of Shipping, Road Transport & Highway)		DEVELOPMENT OF ECONOMIC CORRIDORS, FEEDER ROUTES AND COASTAL ROADS TO IMPROVE THE EFFICIENCY OF FREIGHT MOVEMENT IN INDIA (LOT-3/KM/PACKAGE-2) PHASE III OF CHITRADURGA - MANGALORE INTERCORRIDOR OF NH 173 - FROM MUDIGERE HAND POST AT JUNCTION OF NH 73 TO NELLYADI JUNCTION AT KM 270.600 OF NH 75 (OLD NH 48) (DESIGN CHAINAGE FROM KM. 163+300 TO KM. 230+020)		73587/LASAHMYM-NDGPS-04		1:2000		R0	
CONSULTANT		LEA ASSOCIATES SOUTH ASIA PVT. LTD., B-1/E-27, Mohan Cooperative Industrial Estate, Mathura Road, New Delhi-110044		73587/LASAHMYM-NDGPS-04		1:2000		R0	

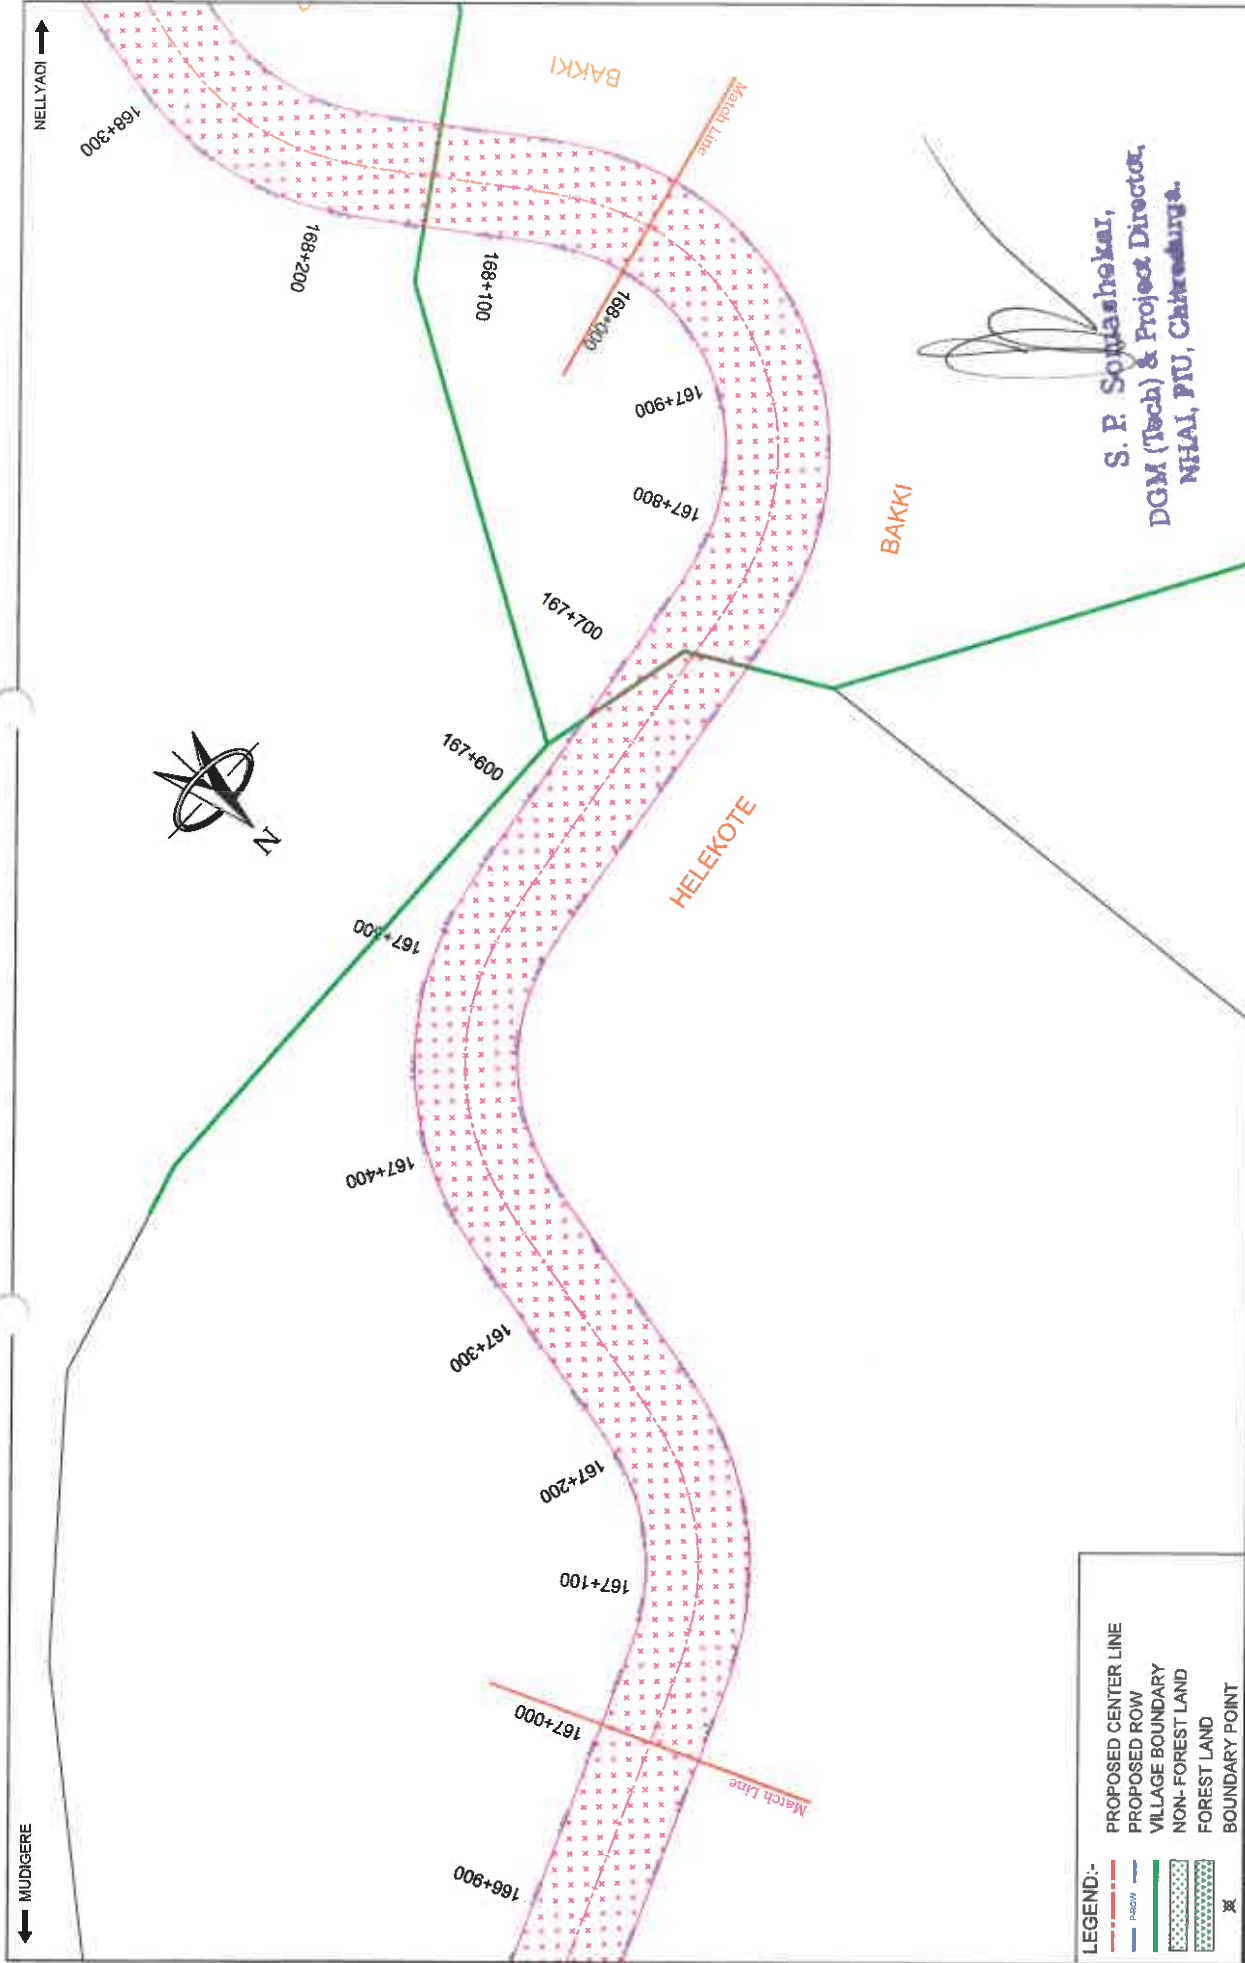

LEGEND:-

- PROPOSED CENTER LINE
- PROPOSED ROW
- VILLAGE BOUNDARY
- NON- FOREST LAND
- FOREST LAND
- BOUNDARY POINT

--	--	

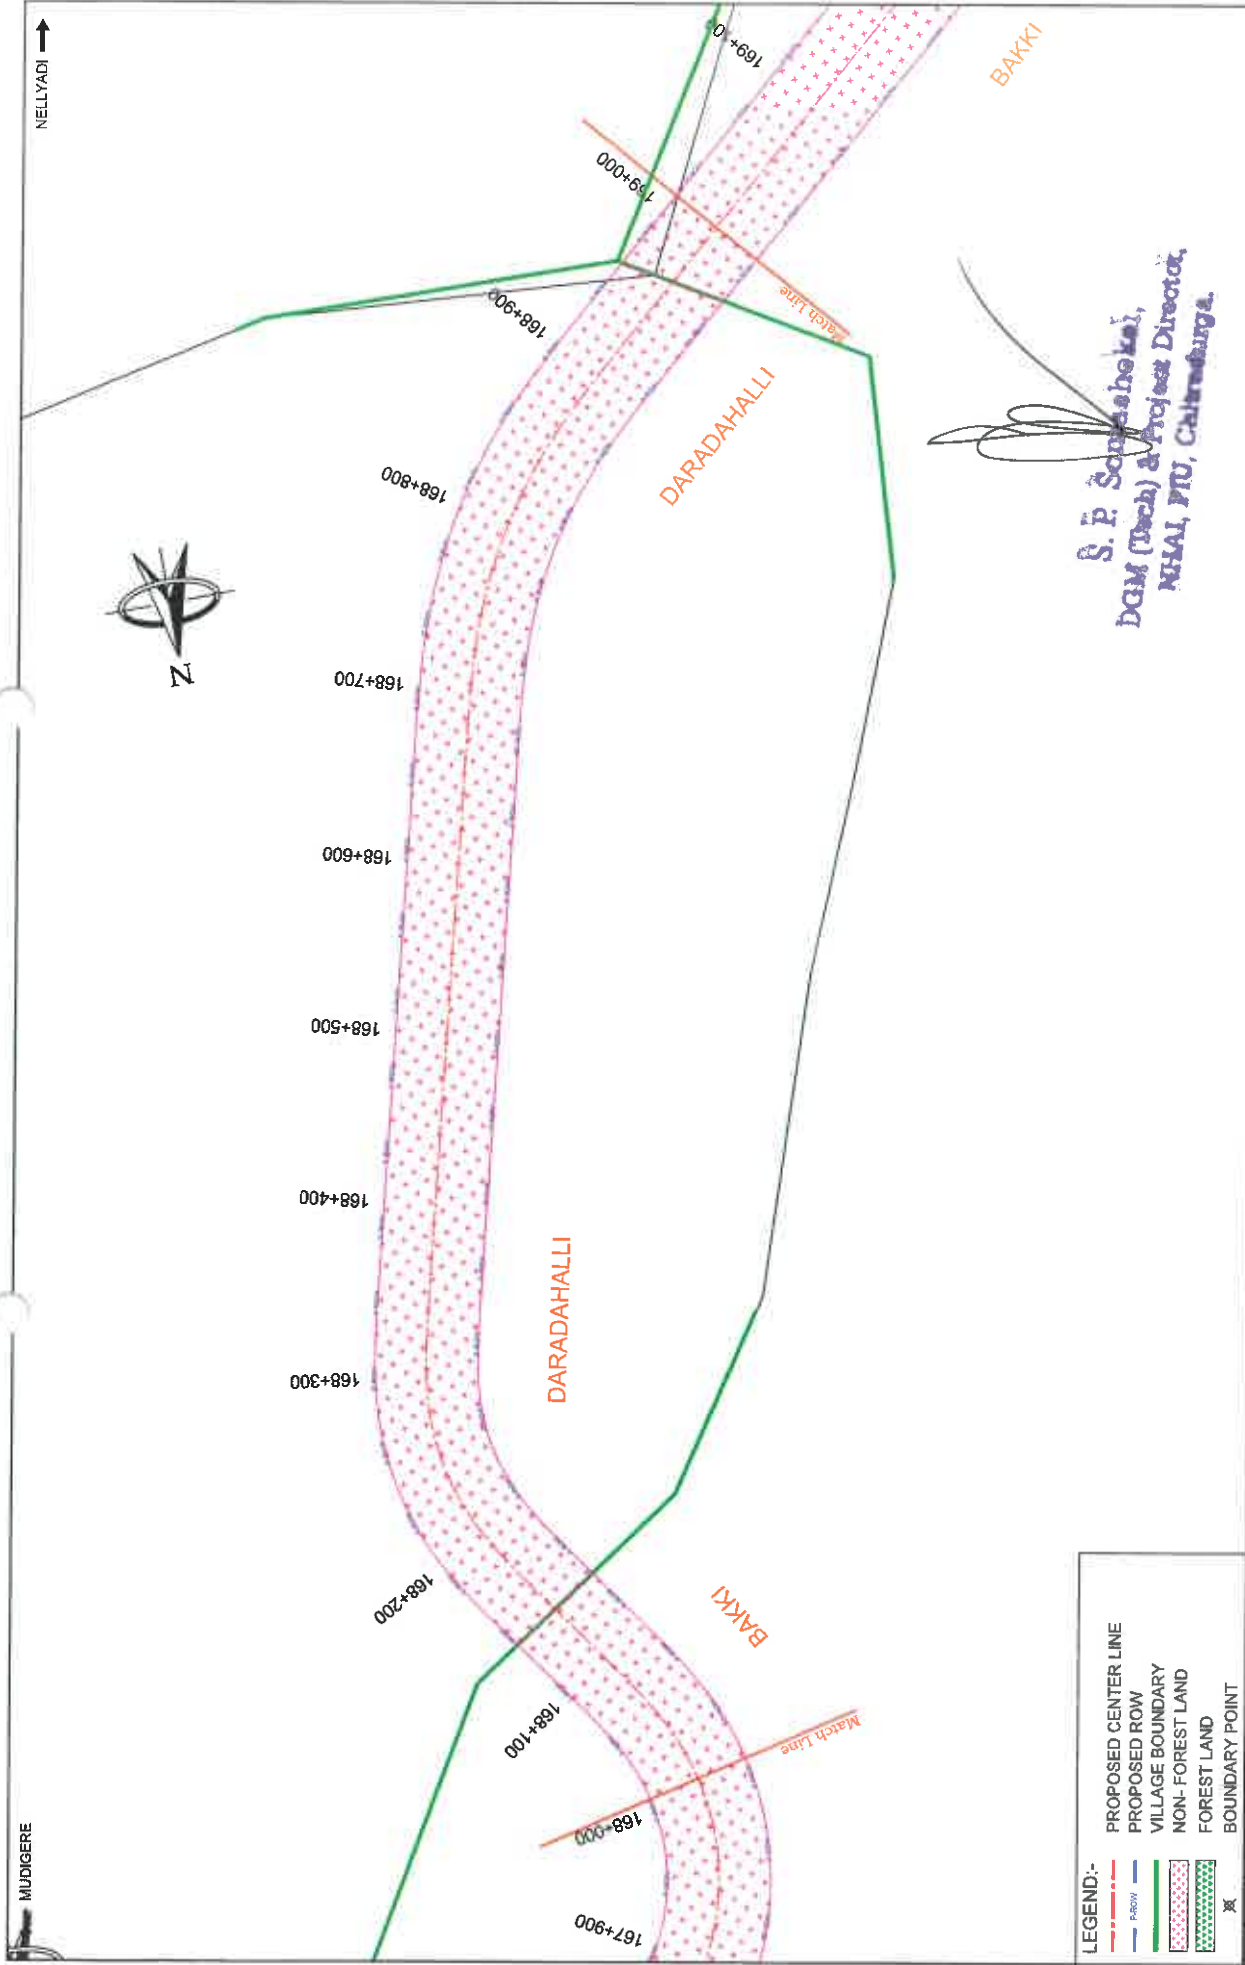


S. P. Sankarshankar,
DGM (Tech) & Project Director,
MHAL, PTU, Chitradurga.

CUST:		PROJECT:		DRAWING TITLE:	
NATIONAL HIGHWAYS AUTHORITY OF INDIA (Ministry of Shipping, Road Transport & Highway)		DEVELOPMENT OF ECONOMIC CORRIDORS, FEEDER ROUTES AND COASTAL ROADS TO IMPROVE THE EFFICIENCY OF FREIGHT MOVEMENT IN INDIA (LOT-3 (KN/PACKAGE-2) PHASE III OF CHITRADURGA - MANGALORE INTERCORRIDOR OF NH 173 - FROM MUDIGERE HAND POST AT JUNCTION OF NH 73 TO NELLYADI JUNCTION AT KM 270.600 OF NH 75 (OLD NH 40) (DESIGN CHAINAGE FROM KM. 163+300 TO KM. 230+020)		APPLICATION FOR DIVERSION OF FOREST LAND PHASE III: MUDIGERE TO NELLYADI JUNCTION (Km. 168+000 to Km. 169+000)	
DESIGN CONSULTANT:		LEA ASSOCIATES SOUTH ASIA PVT. LTD., B-1/E-27 Mohan Cooperative Industrial Estate, Mathura Road, New Delhi-110044		DRAWING NO.: 73587LASAHWYM-MDGFS-05	
DRAWING NO.: 73587LASAHWYM-MDGFS-05		SCALE: 1:2000		REV. NO. RD	
SHEET A2		DATE		SHEET	
March 2018		J.K.Das		SHEET	
March 2018		J.K.Das		SHEET	
March 201					

← MUDIGERE

→ NELLYADI

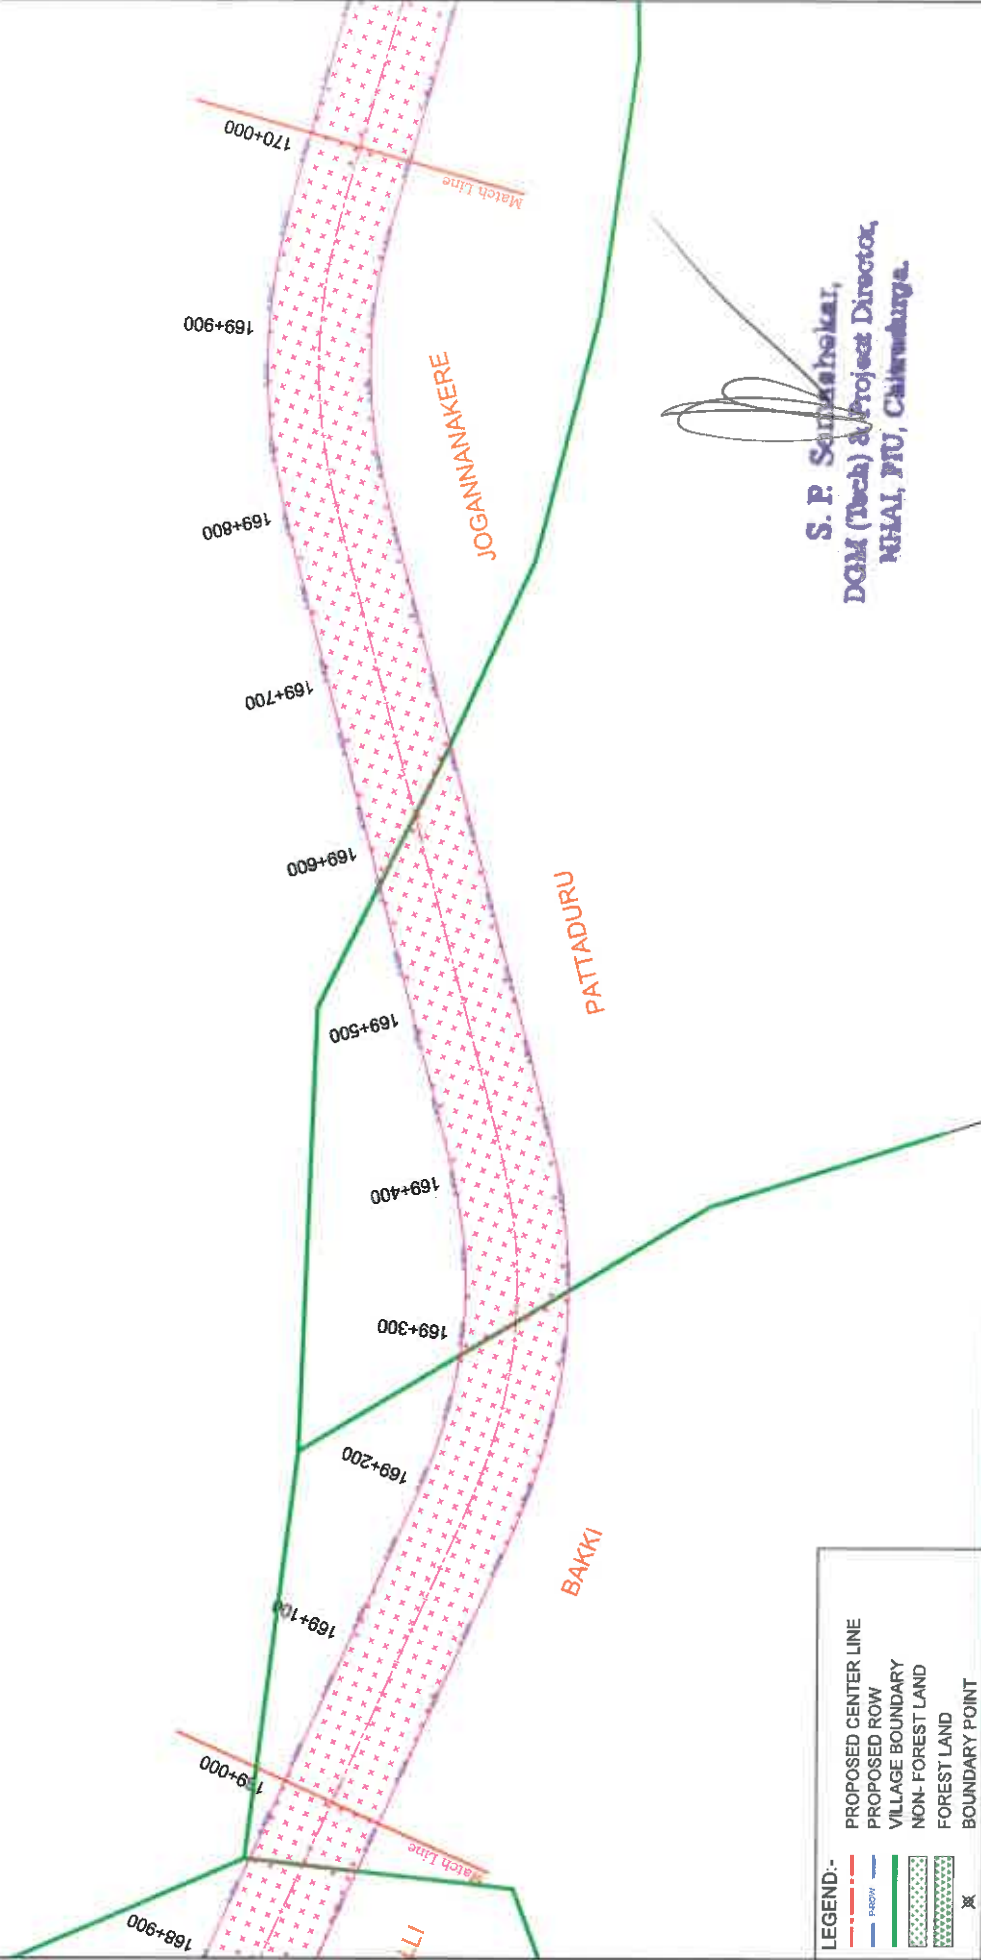

LEGEND:-

- PROPOSED CENTER LINE
- PROPOSED ROW
- VILLAGE BOUNDARY
- NON- FOREST LAND
- FOREST LAND
- BOUNDARY POINT

S. P. Sankarshakar,
DGM (Tech) & Project Director,
NHAI, PTO, Chikmagalur.

DATE	REV. NO.	DESCRIPTION	BY
REVISIONS			

NATIONAL HIGHWAYS AUTHORITY OF INDIA
(Ministry of Shipping, Road Transport & Highway)


PROJECT: DEVELOPMENT OF ECONOMIC CORRIDORS, FEEDER ROUTES AND COASTAL ROADS TO IMPROVE THE EFFICIENCY OF FREIGHT MOVEMENT IN INDIA (LOT-3 / (N / PACKAGE-2) PHASE III OF CHITRADURGA - MANGALORE INTERCORRIDOR OF NH 173 - FROM MUDIGERE HAND POST AT JUNCTION OF NH 73 TO NELLYADI JUNCTION AT KM 270.000 OF NH 75 (OLD NH 49) (DESIGN CHAINAGE FROM KM. 163+300 TO KM. 230+020)


DESIGN CONSULTANT:

LEA ASSOCIATES SOUTH ASIA PVT. LTD.,
B-1/E-27, Mohan Cooperative Industrial Estate,
Medhura Road, New Delhi 110044


DESIGN	DESIGNED	DESIGNED BY	DESIGNED DATE
DESIGNED	DESIGNED	DESIGNED	DESIGNED
DESIGNED	DESIGNED	DESIGNED	DESIGNED
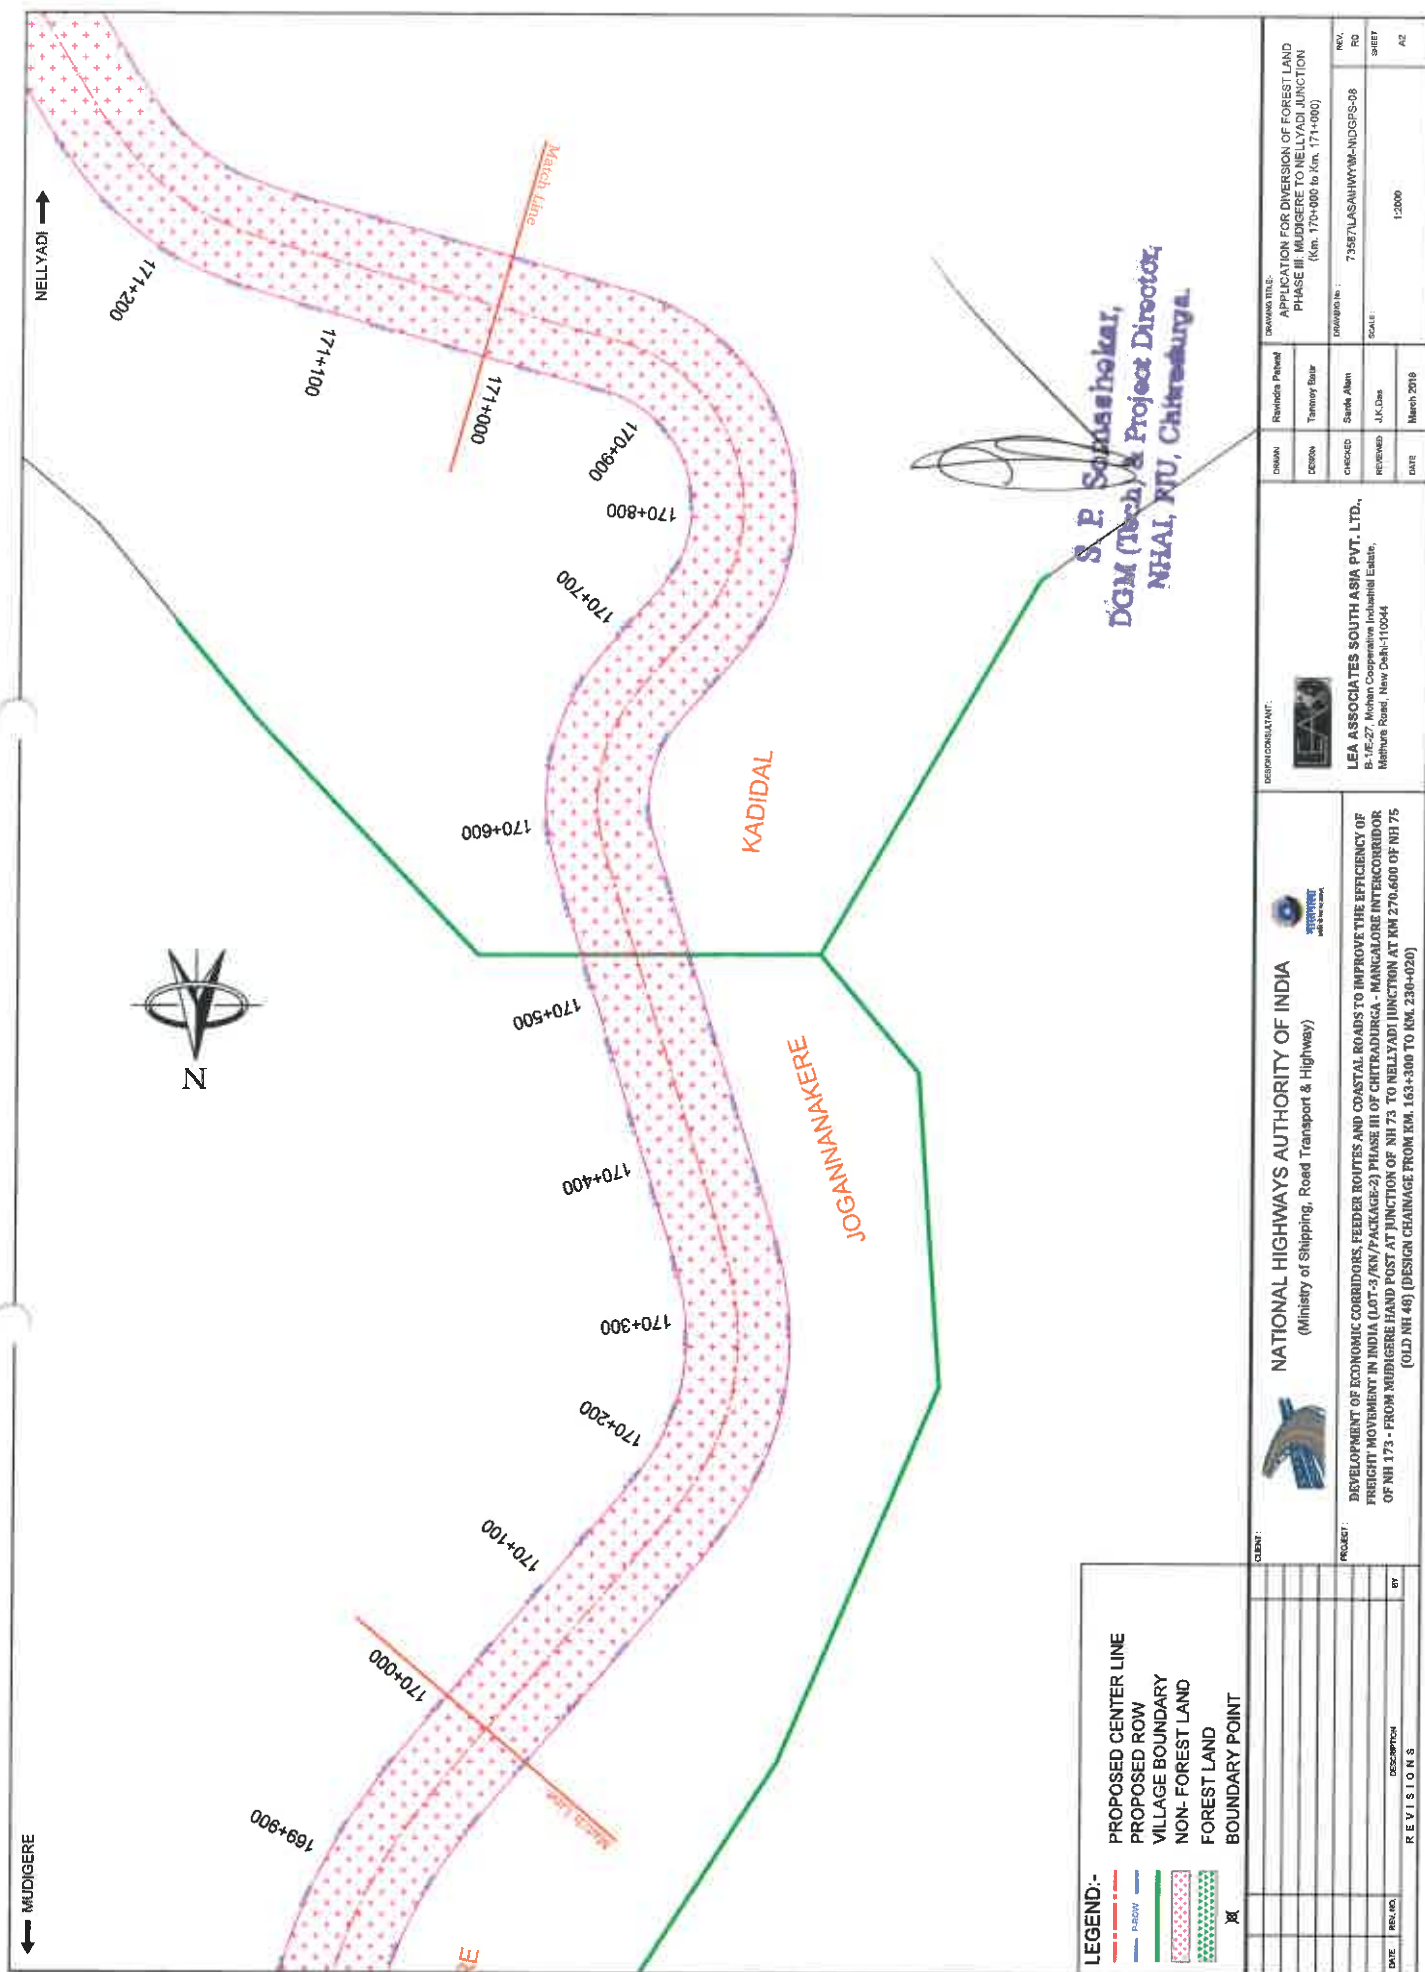

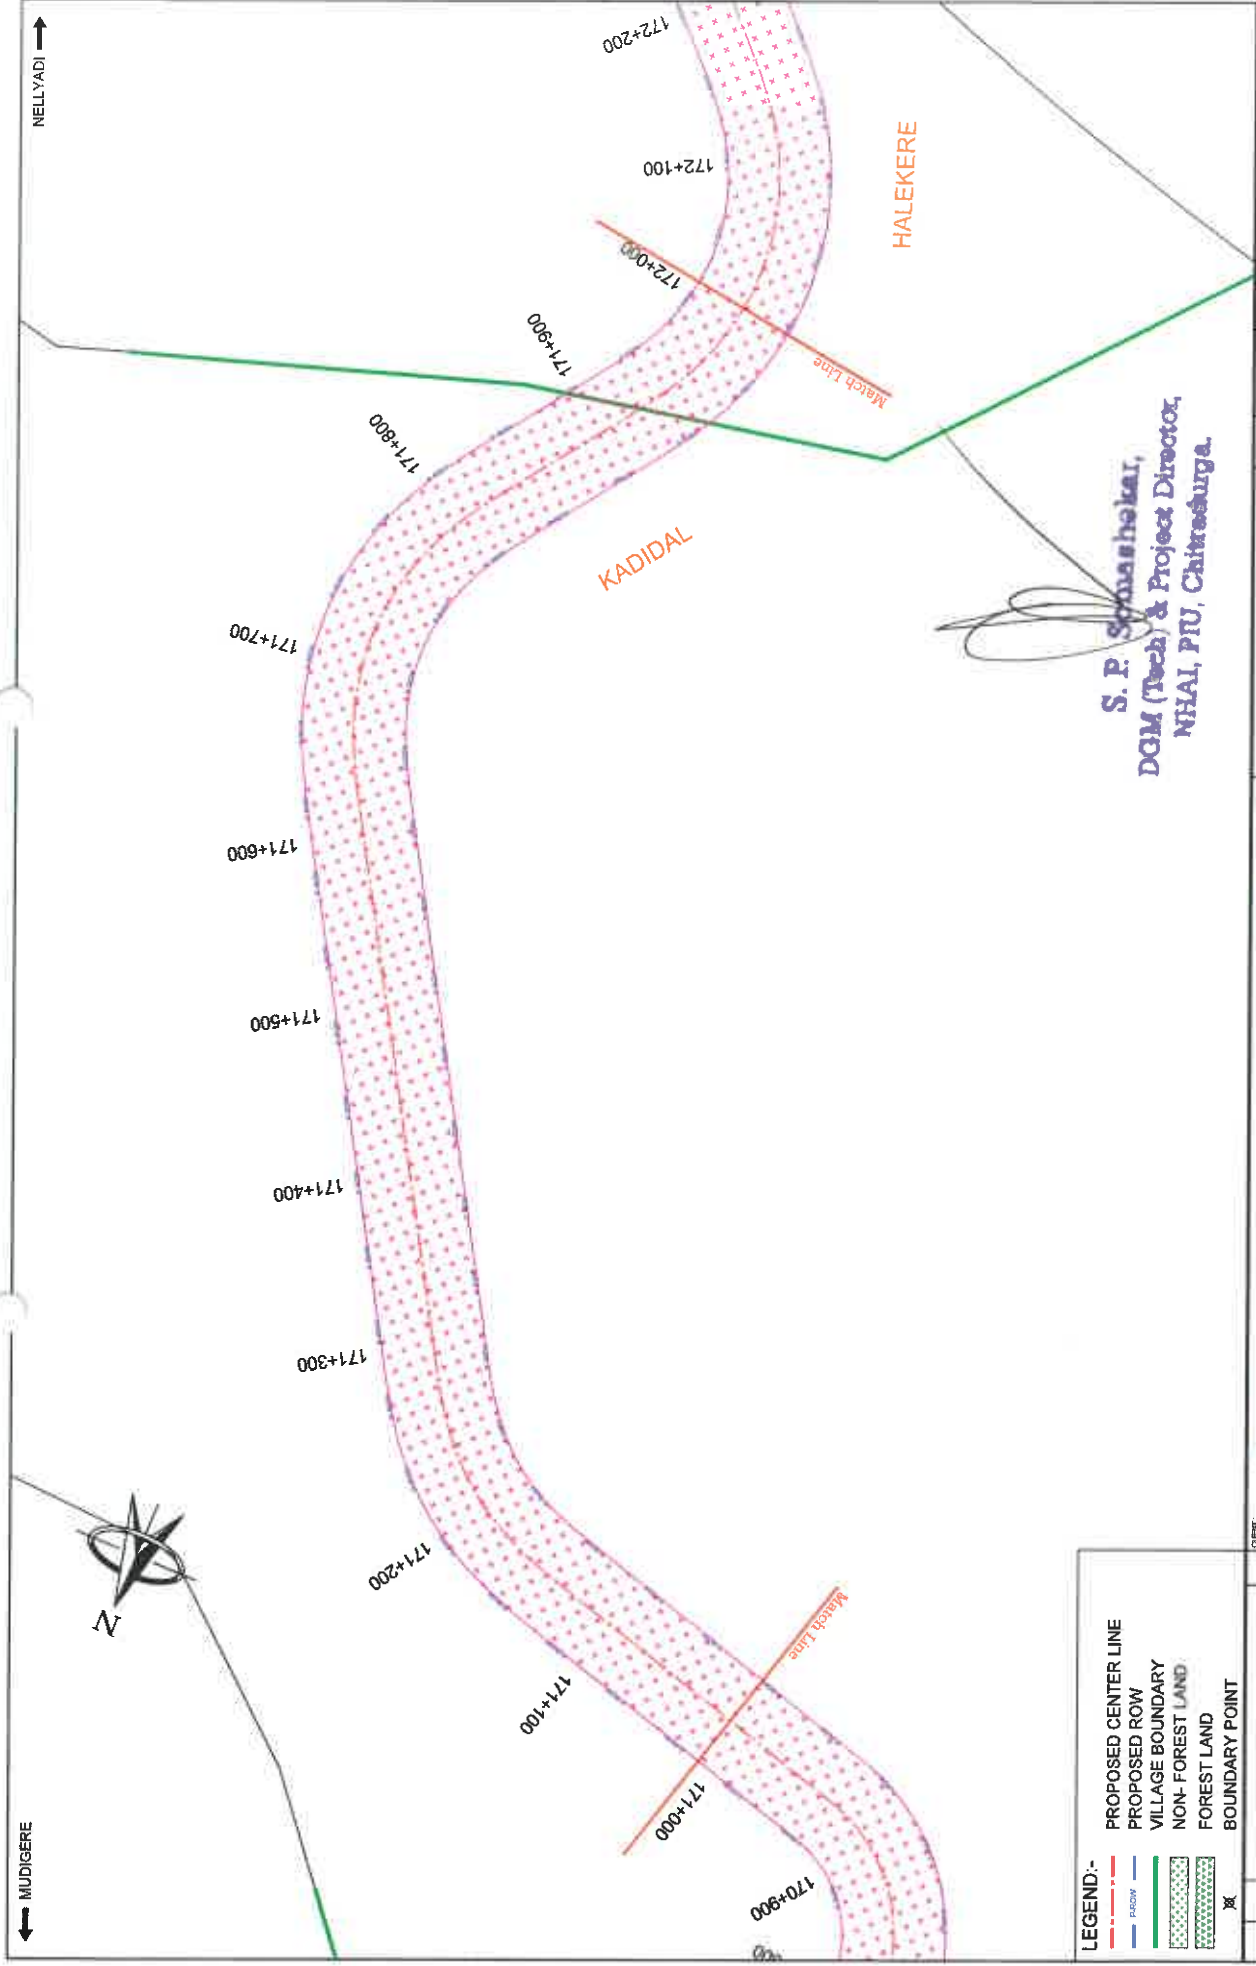

--	--	

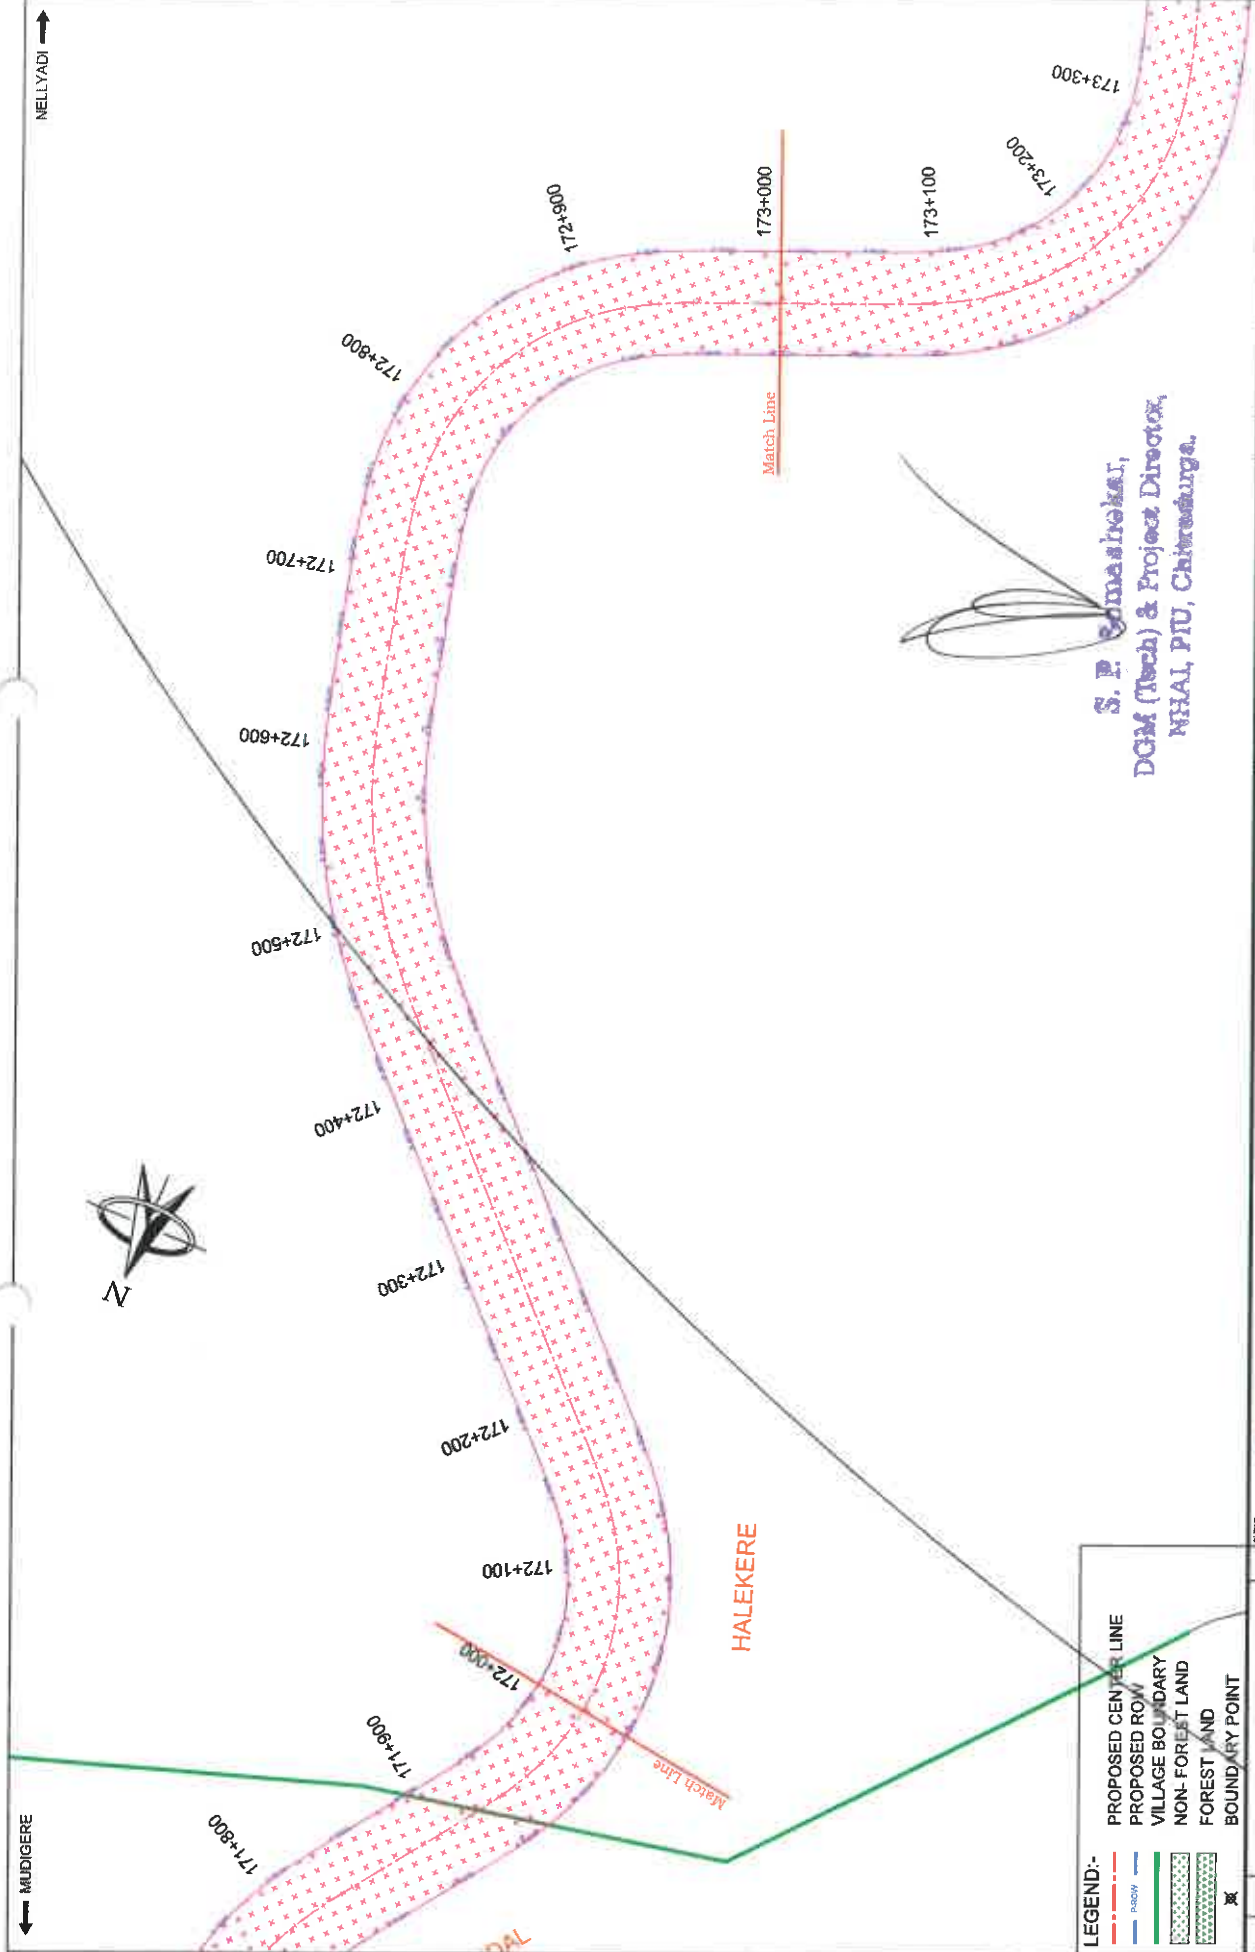

S. P. Somashekar,
DCM (Tech) & Project Director,
NHAL, PTU, Chitradurga.


LEGEND:-

—	PROPOSED CENTER LINE
—	PROPOSED ROW
—	VILLAGE BOUNDARY
—	NON-FOREST LAND
—	FOREST LAND
—	BOUNDARY POINT

		NATIONAL HIGHWAYS AUTHORITY OF INDIA (Ministry of Shipping, Road Transport & Highway)				LEA ASSOCIATES SOUTH ASIA PVT. LTD., B-1/E-27, Mohan Cooperative Industrial Estate, Malviya Road, New Delhi-110044		DESIGN CONSULTANT:		PROJECT: DEVELOPMENT OF ECONOMIC CORRIDORS, FEEDER ROUTES AND COASTAL ROADS TO IMPROVE THE EFFICIENCY OF FREIGHT MOVEMENT IN INDIA (LOT-5/PACKAGE-2) PHASE III OF CHITRADURGA - MANGALORE INTERCORRIDOR OF NH 173 - FROM MUDIGERE HAND POST AT JUNCTION OF NH 73 TO NELLAYADI JUNCTION AT KM 270.600 OF NH 75 (OLD NH 48) (DESIGN CHAINAGE FROM KM. 163+300 TO KM. 230+020)	
DRAWN DESIGNED CHECKED REVIEWED DATE	REVISOR TENDRER SENDER JUDGE DATE
APPLICATION FOR DIVERSION OF FOREST LAND PHASE III. MUDIGERE TO NELLAYADI JUNCTION (Km. 172+000 to Km. 173+000)											
DRAWING No.: 73567/LASAH/WHYB-NDGPS-10 SCALE: 1:2000 REV. NO. 02 SHEET 02											

← MUDIGERE

NELLYADI →

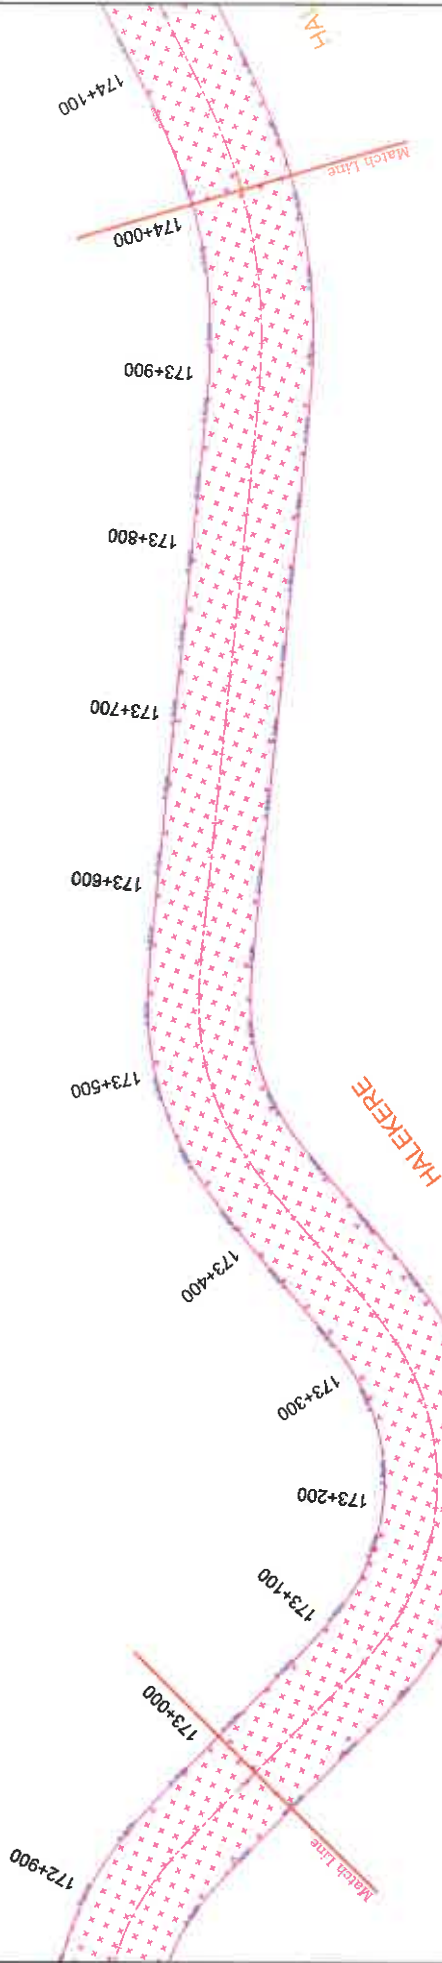

LEGEND:-


- PROPOSED CENTER LINE
- PROPOSED ROW
- VILLAGE BOUNDARY
- NON- FOREST LAND
- FOREST LAND
- BOUNDARY POINT

S. P. Somanahally,
DGM (Tech.) & Project Director,
NHAI, PTU, Chitradurga.


DATE	REV. NO.	DESCRIPTION
REVISIONS		

CLIENT:	
NATIONAL HIGHWAYS AUTHORITY OF INDIA (Ministry of Shipping, Road Transport & Highway)	
PROJECT:	
DEVELOPMENT OF ECONOMIC CORRIDORS, FEEDER ROUTES AND COASTAL ROADS TO IMPROVE THE EFFICIENCY OF FREIGHT MOVEMENT IN INDIA (LOT-5 / PACKAGE-2) PHASE III OF CHITRADURGA - MANGALORE INTERCORRIDOR OF NH 173 - FROM MUDIGERE JUNCTION AT KM 270.600 TO NELLAYADI JUNCTION AT KM 276.600 OF NH 75 (OLD NH 48) (DESIGN CHAIRAGE FROM KM. 163+300 TO KM. 238+020)	

DESIGN CONSULTANT:	DESIGNED BY:	REVIEWED BY:	DATE:
LEA ASSOCIATES SOUTH ASIA PVT. LTD., B-1/E-27 Mohan Cooperative Industrial Estate, Medhura Road, New Delhi-110044	Reviewed By: S. P. Somanahally	Checked By: S. P. Somanahally	March 2018
APPLICATION FOR DIVERSION OF FOREST LAND PHASE III: MUDIGERE TO NELLAYADI JUNCTION (Km. 173+000 to Km. 174+000)		Drawn No.:	12000
Scale:		Rev. No.:	A2

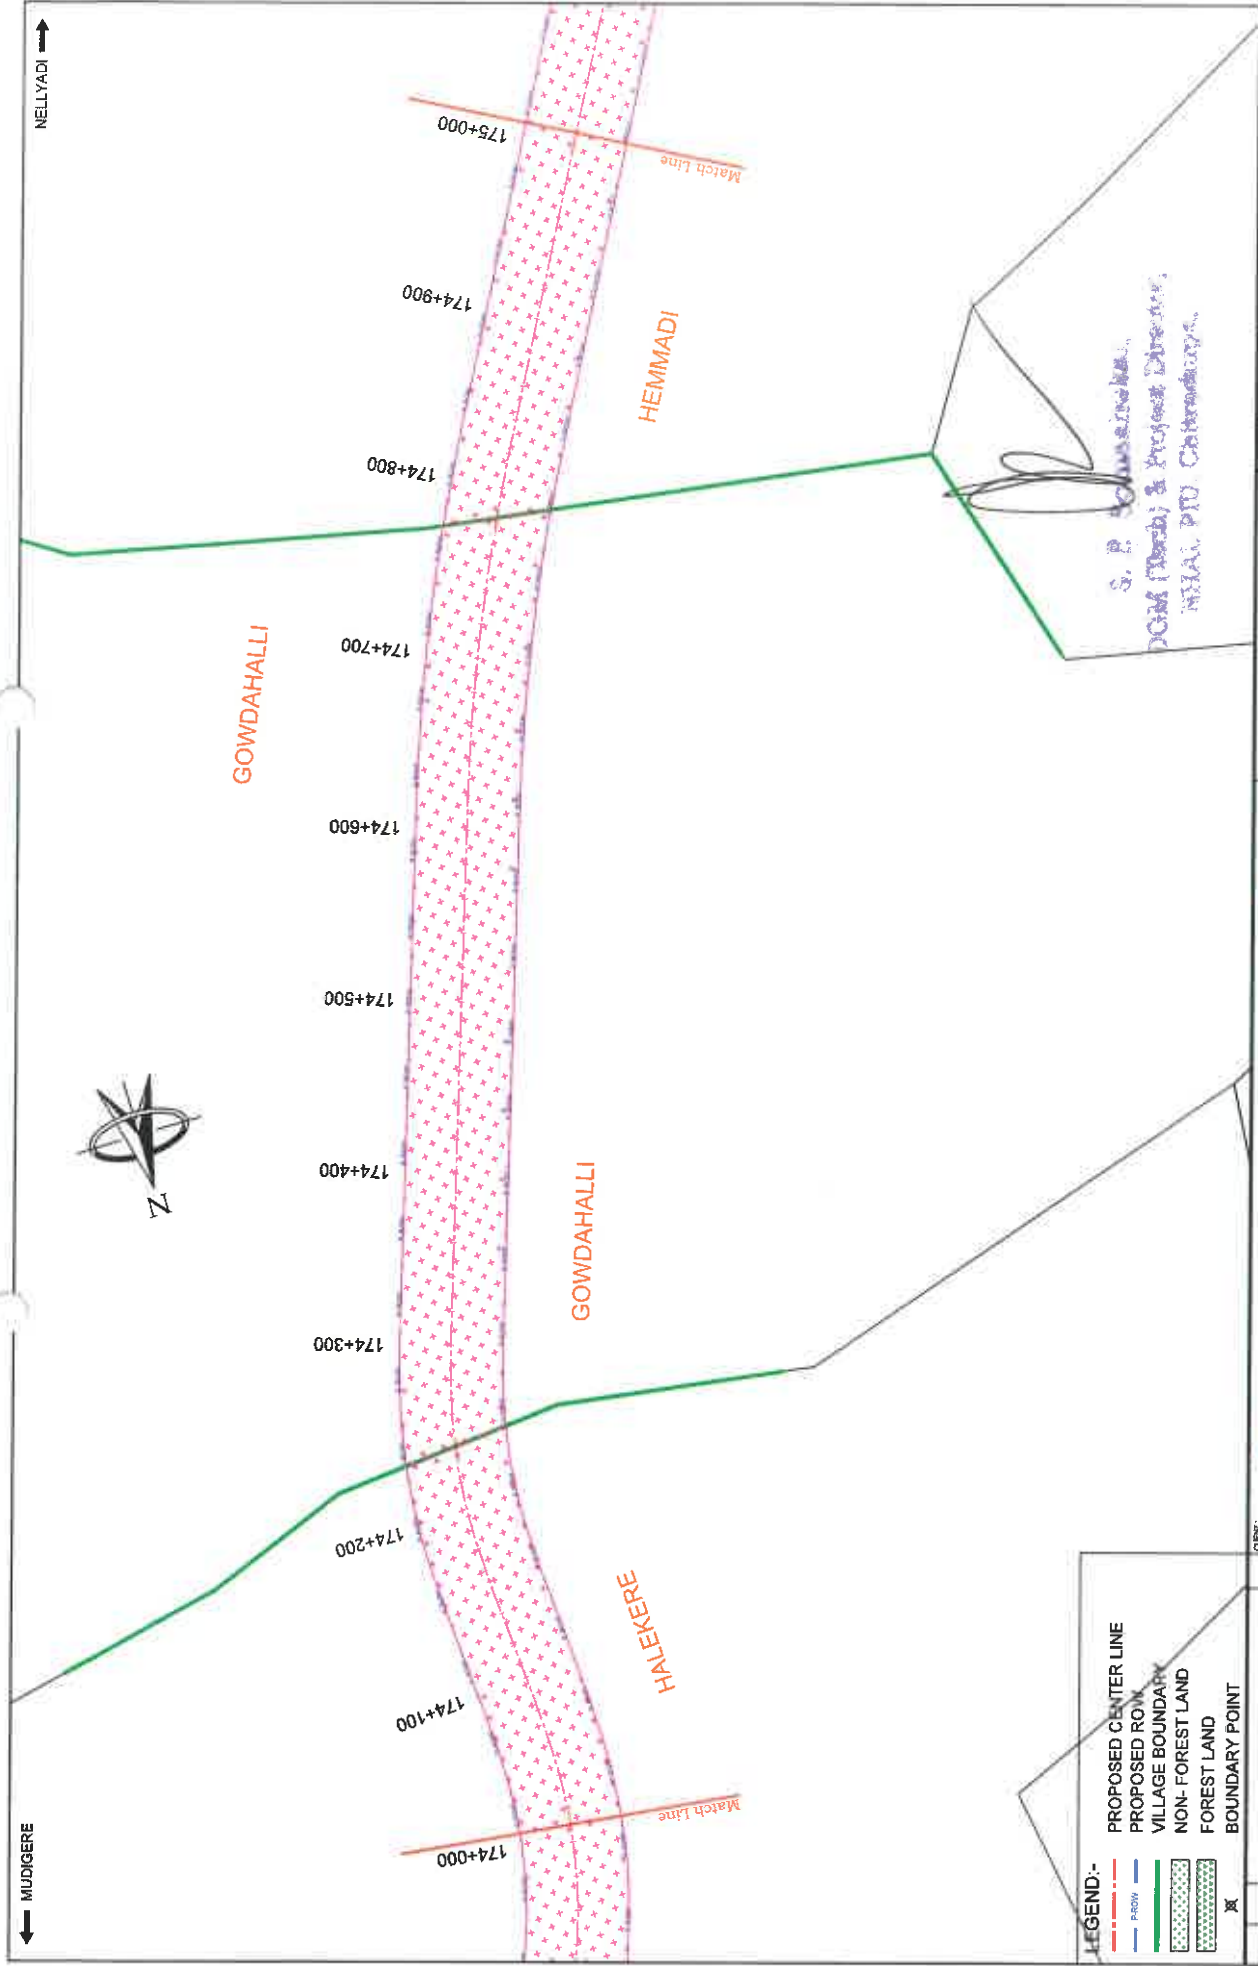


--	--	

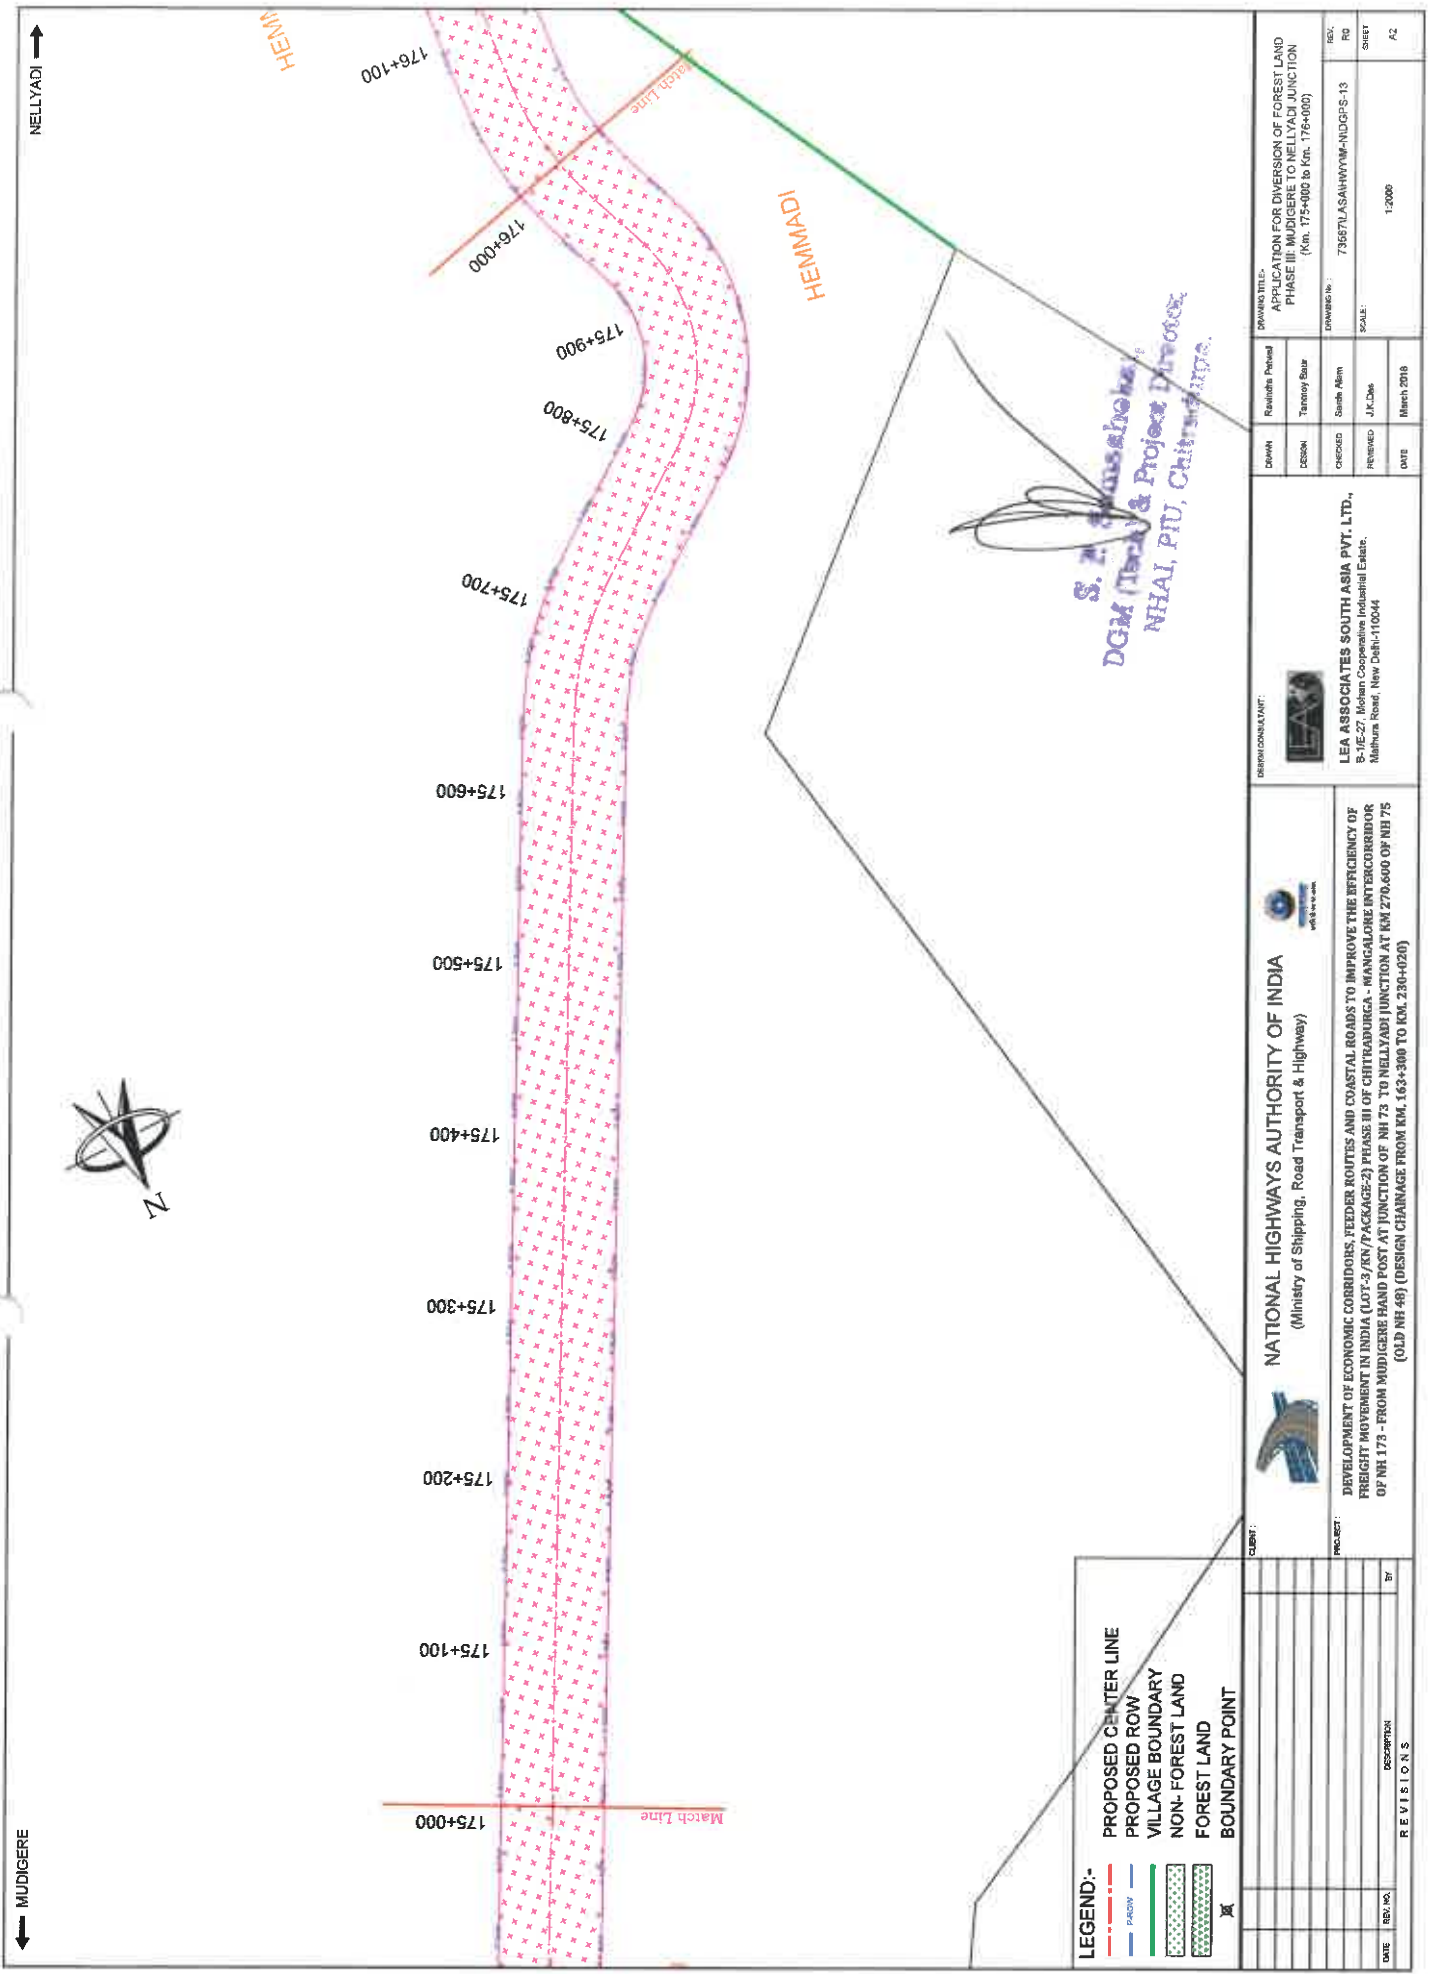

DATE		REV. NO.	DESCRIPTION	BY
REVISIONS				
CLIENT:				
PROJECT:				
DRAWING TITLE:				
DRAWN		REVISIT/Period	DRAWING TITLE:	
CHECKED		DATE	APPLICATION FOR DIVERSION OF FOREST LAND	
REVIEWED		J.C. Date	PHASE III: MUDIGERE TO NELLYADI JUNCTION	
DATE		March 2018	(Km. 175+000 to Km. 176+000)	
			DRAWING No.:	
			73567/LASAHWYVM-NDGS-13	
			SCALE:	
			1:2000	
			RD	
			SHEET	
			A2	

MUDIGERE

NELLYADI

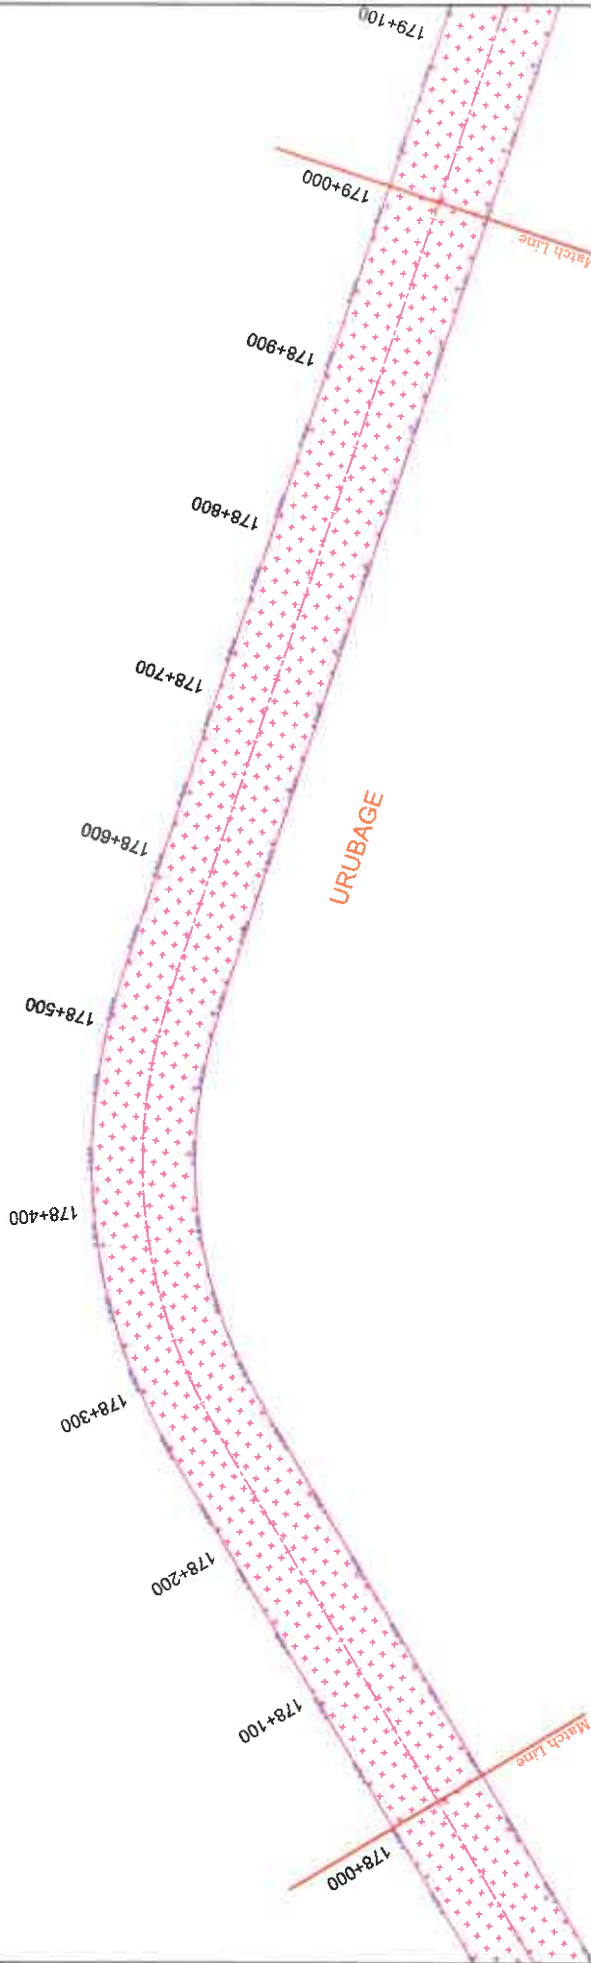

S. P. Somashekar,
DGM (Tech) & Project Director,
NHAI, PTU, Chitradurga.

- LEGEND:-**
- PROPOSED CENTER LINE
 - PROPOSED ROW
 - VILLAGE BOUNDARY
 - NON- FOREST LAND
 - FOREST LAND
 - BOUNDARY POINT


DATE	REV NO.	DESCRIPTION	BY
REVISIONS			


NATIONAL HIGHWAYS AUTHORITY OF INDIA
(Ministry of Shipping, Road Transport & Highway)

DEVELOPMENT OF ECONOMIC CORRIDORS, FEEDER ROUTES AND COASTAL ROADS TO IMPROVE THE EFFICIENCY OF FREIGHT MOVEMENT IN INDIA (LOT-3 /KN PACKAGE-2) PHASE III OF CHITRADURGA - MANGALORE INTERCORRIDOR OF NH 173 - FROM MUDIGERE HAND POST AT JUNCTION OF NH 73 TO NELLAYADI JUNCTION AT KM 276.606 OF NH 75 (OLD NH 48) (DESIGN CHAINAGE FROM KM. 163+300 TO KM. 230+020)

LEA ASSOCIATES SOUTH ASIA PVT. LTD.,
B-1/E-27, Mehan Cooperative Industrial Estate,
Mathura Road, New Delhi-110044


DESIGNER	REVISOR	APPROVED	PROJECT TITLE
CHITRADURGA	THIRUPATHI	SARATHI	APPLICATION FOR DIVERSION OF FOREST LAND PHASE III - MUDIGERE TO NELLAYADI JUNCTION (Kms. 178+000 to Km. 179+000)
DATE	REVISION	SCALE	DESIGN NO.
March 2018	1/2000	A2	73587/LAGAN/WW/M-INDGPS-16

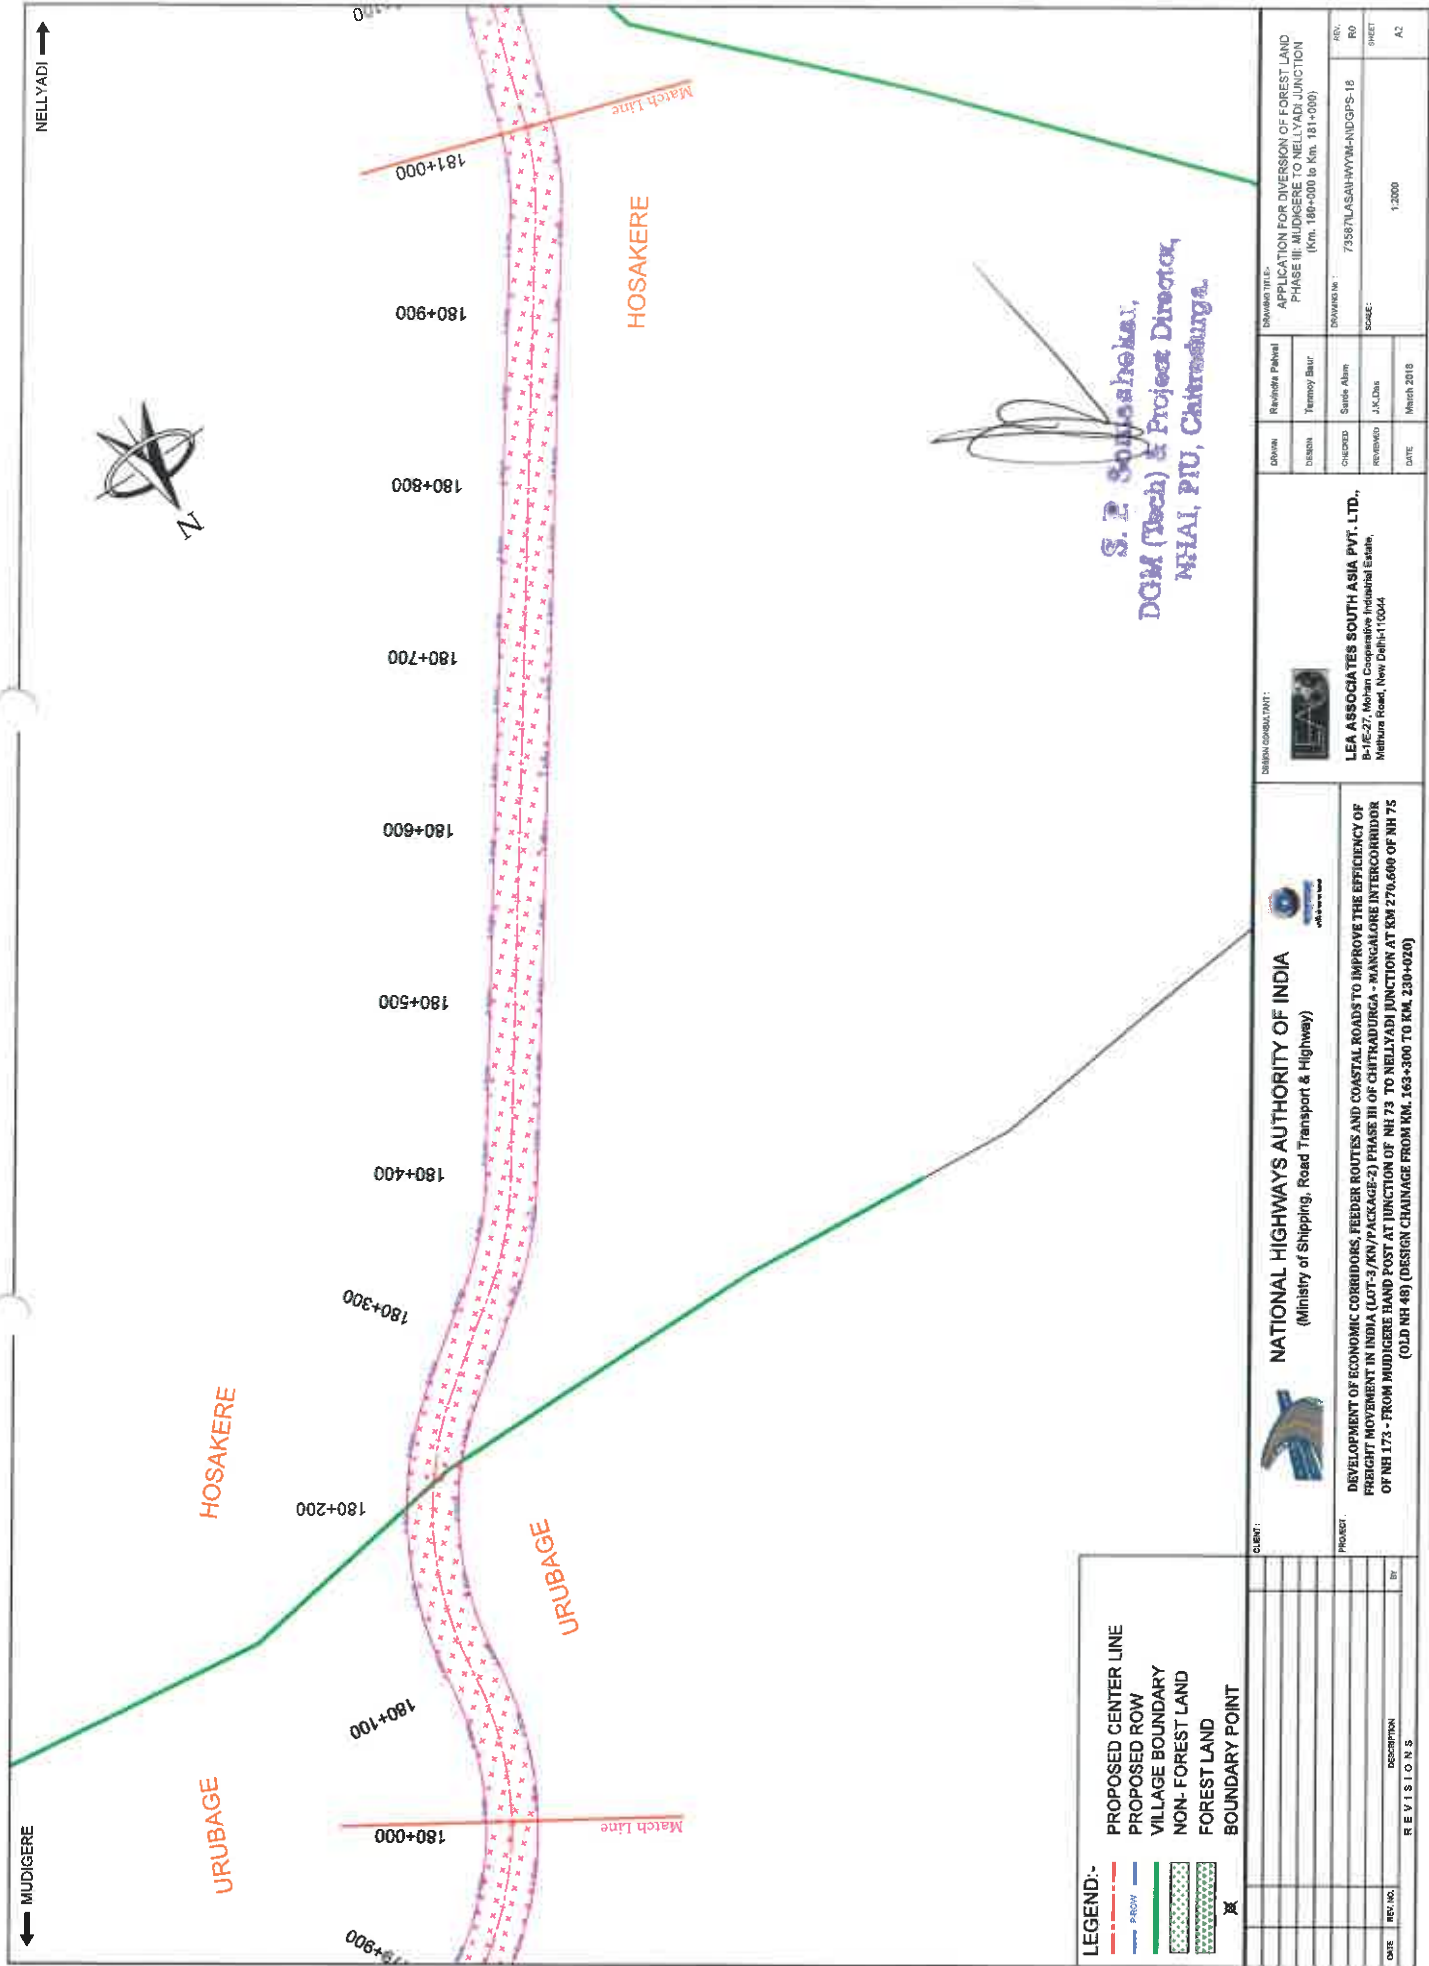

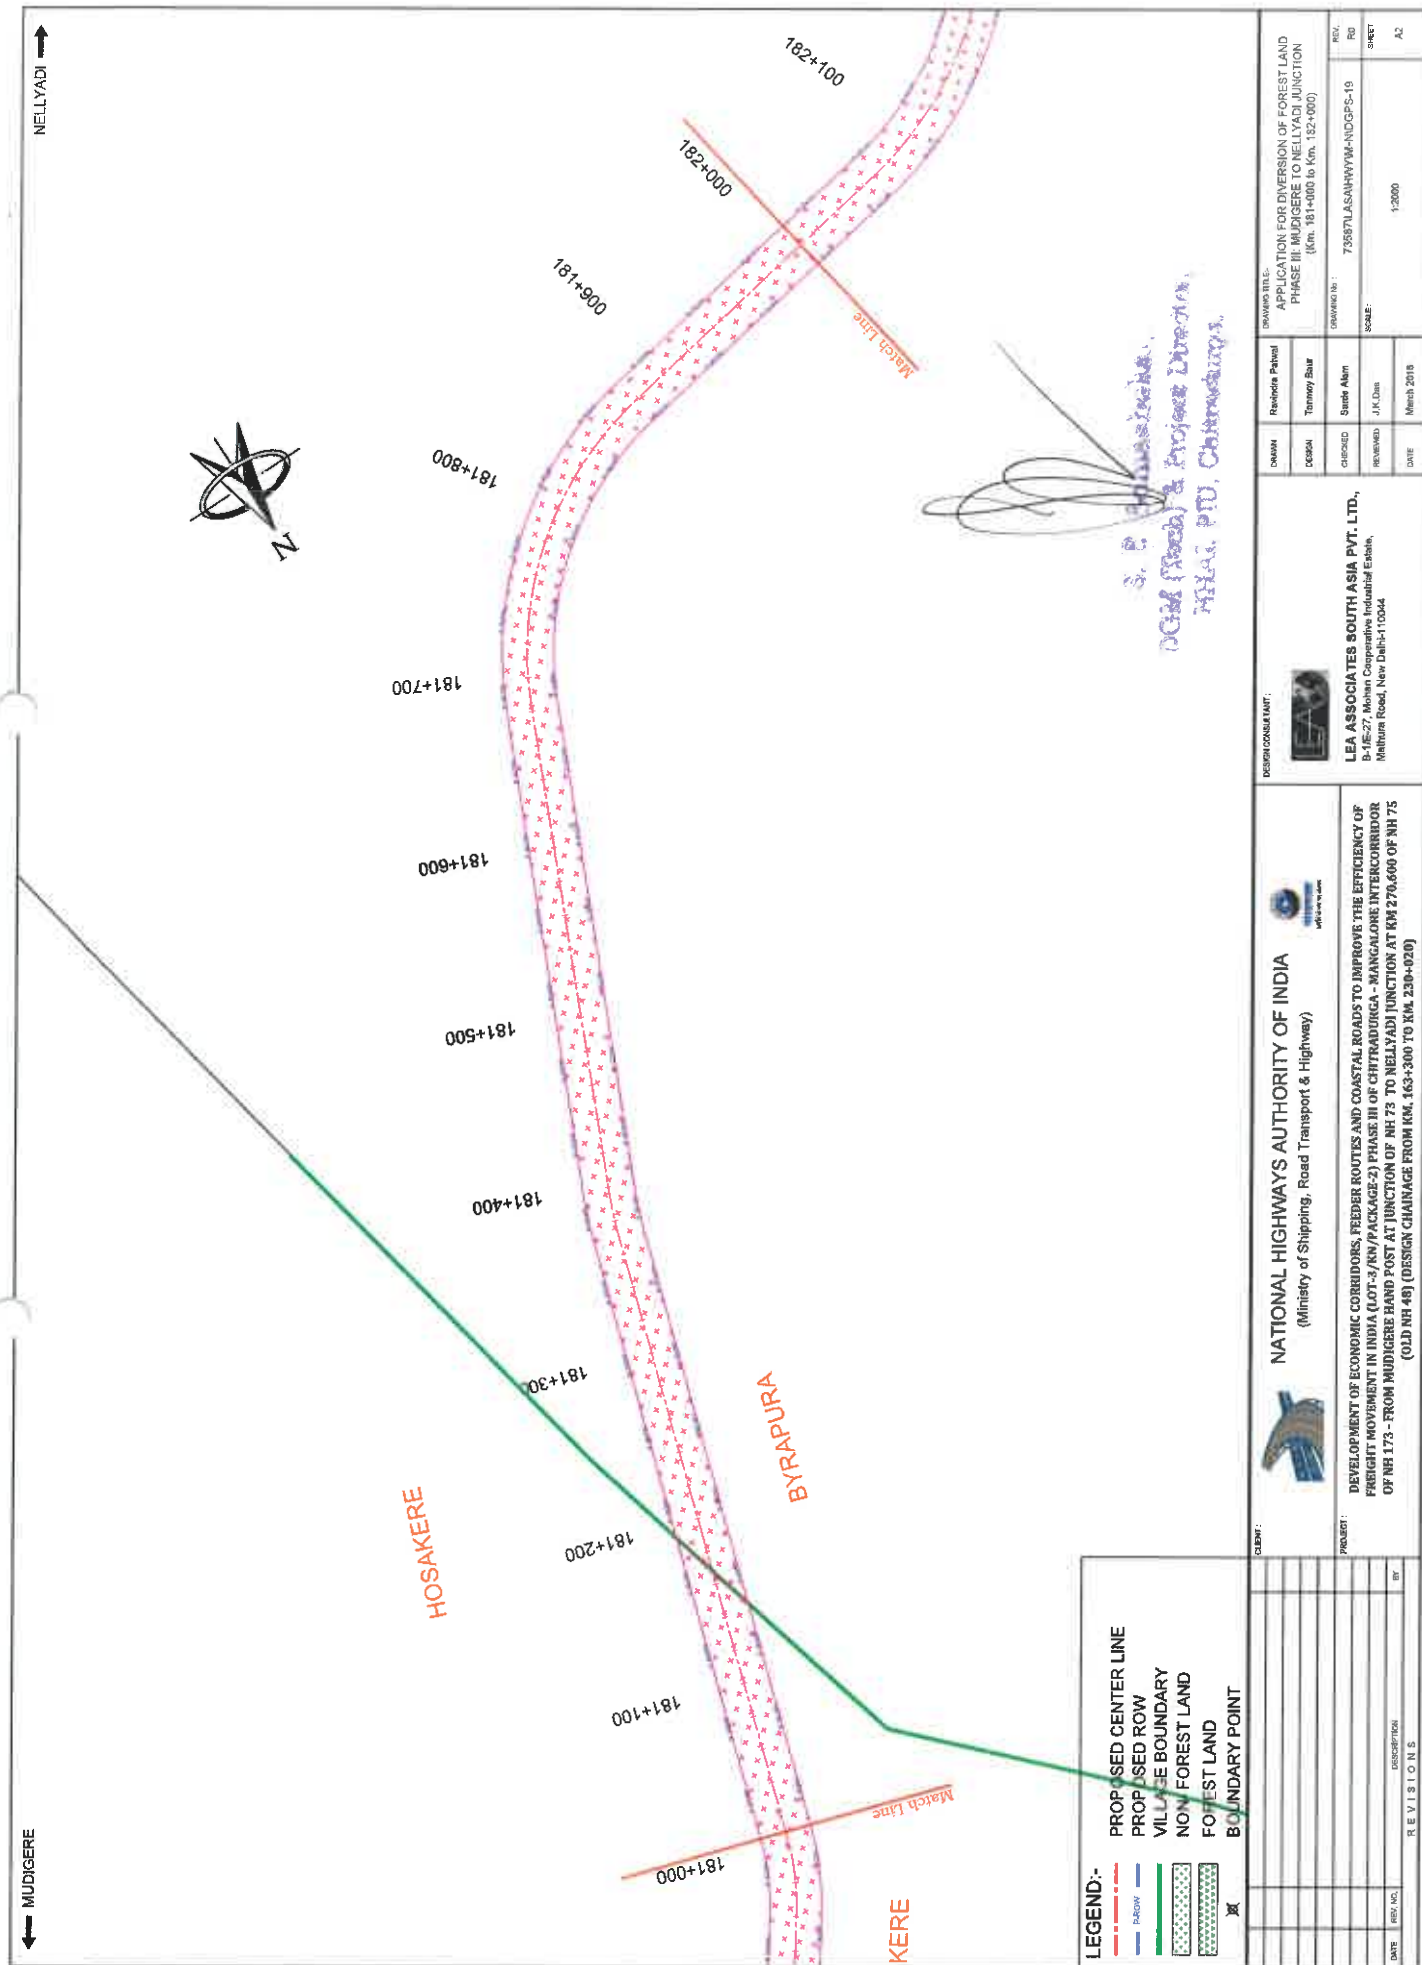

← MUDIGERE

→ NELLYADI

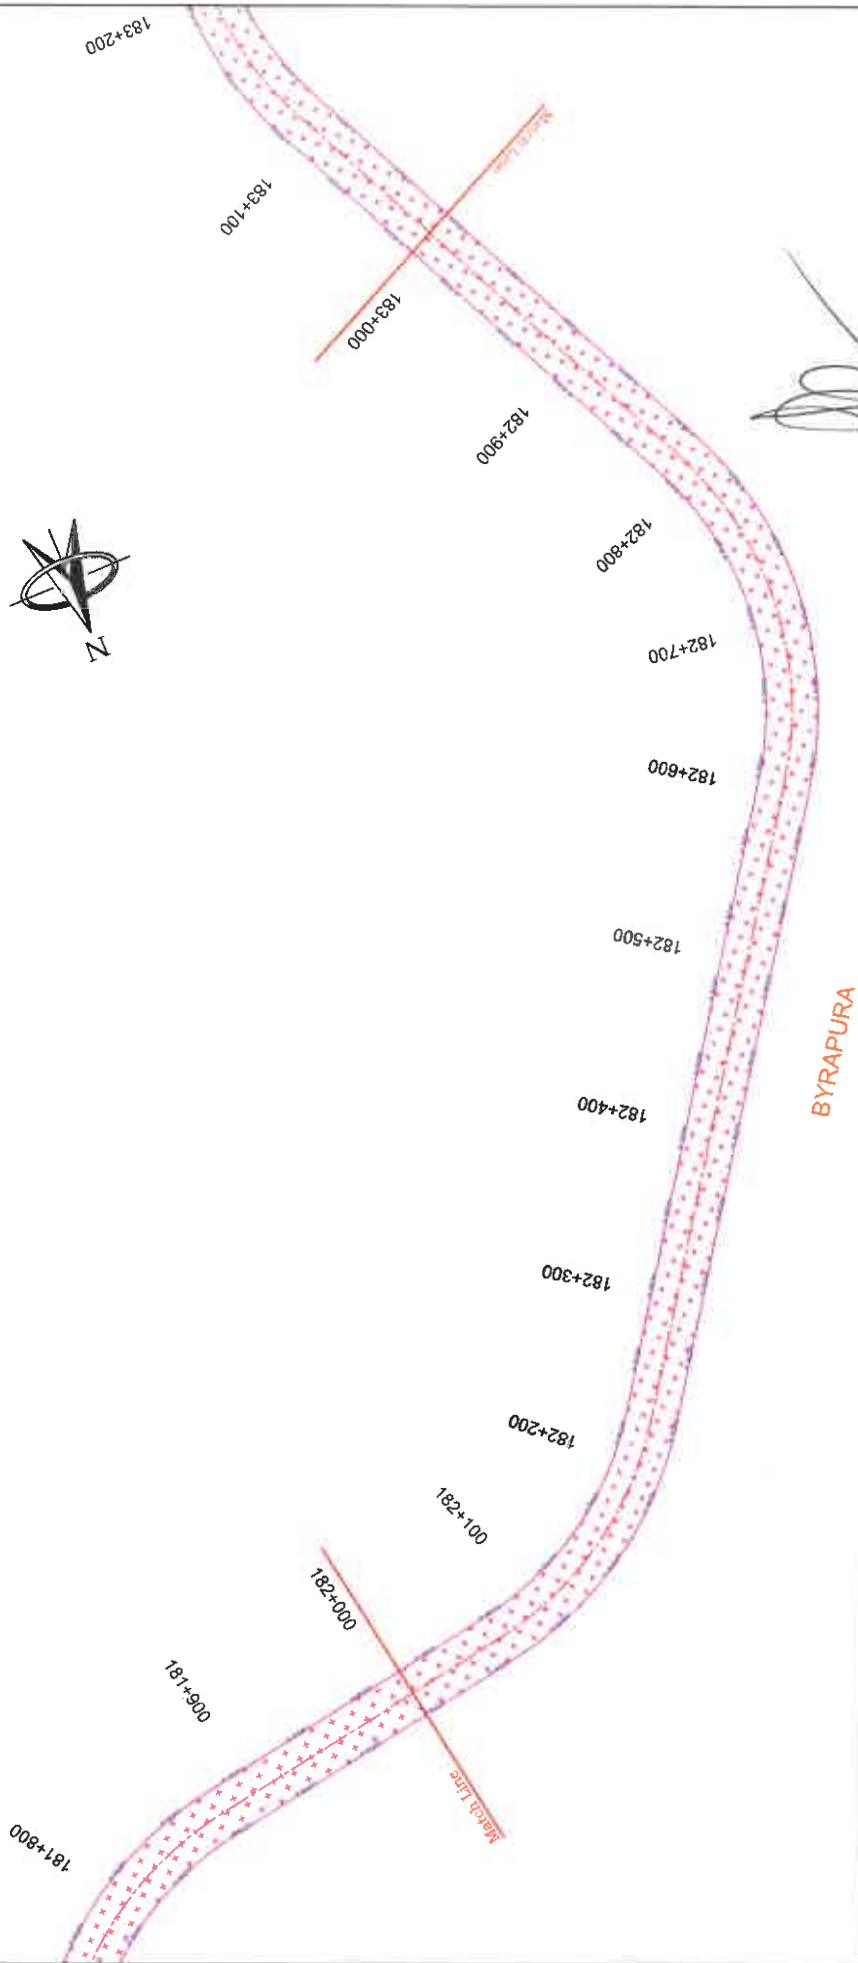

LEGEND:-

—	PROPOSED CENTER LINE
—	PROPOSED ROW
—	VILLAGE BOUNDARY
—	NON- FOREST LAND
—	FOREST LAND
✕	BOUNDARY POINT

DATE	REV NO.	DESCRIPTION	BY
REVISIONS			

NATIONAL HIGHWAYS AUTHORITY OF INDIA
(Ministry of Shipping, Road Transport & Highway)

PROJECT:
DEVELOPMENT OF ECONOMIC CORRIDORS, FEEDER ROUTES AND COASTAL ROADS TO IMPROVE THE EFFICIENCY OF FREIGHT MOVEMENT IN INDIA (LOT-E/KN/PACKAGE-2) PHASE III OF CHITRADURG - NANGALORE INTERCORRIDOR OF NH 173 - FROM MUDIGERE JUNCTION AT KM 270.000 OF NH 75 (OLD NH 49) (DESIGN CHAINAGE FROM KM. 163+300 TO KM. 230+020)

CLIENT/COMPANY:

LEA ASSOCIATES SOUTH ASIA PVT. LTD.,
B-1/E-27, Mohan Cooperative Industrial Estate,
Maitani Road, New Delhi-110044

DESIGN	REVISION	DATE	BY
DESIGN	REVISION	DATE	BY
DESIGN	REVISION	DATE	BY
DESIGN	REVISION	DATE	BY
DESIGN	REVISION	DATE	BY


DESIGN TITLE:
APPLICATION FOR DIVERSION OF FOREST LAND
PHASE III: MUDIGERE TO NELLYADI JUNCTION
(Km. 182+000 to Km. 183+000)


DESIGN NO.:
73587LASAHWYM-NDGFS-20

SCALE:
1:2000

DATE:
March 2016


REV. NO.
A2

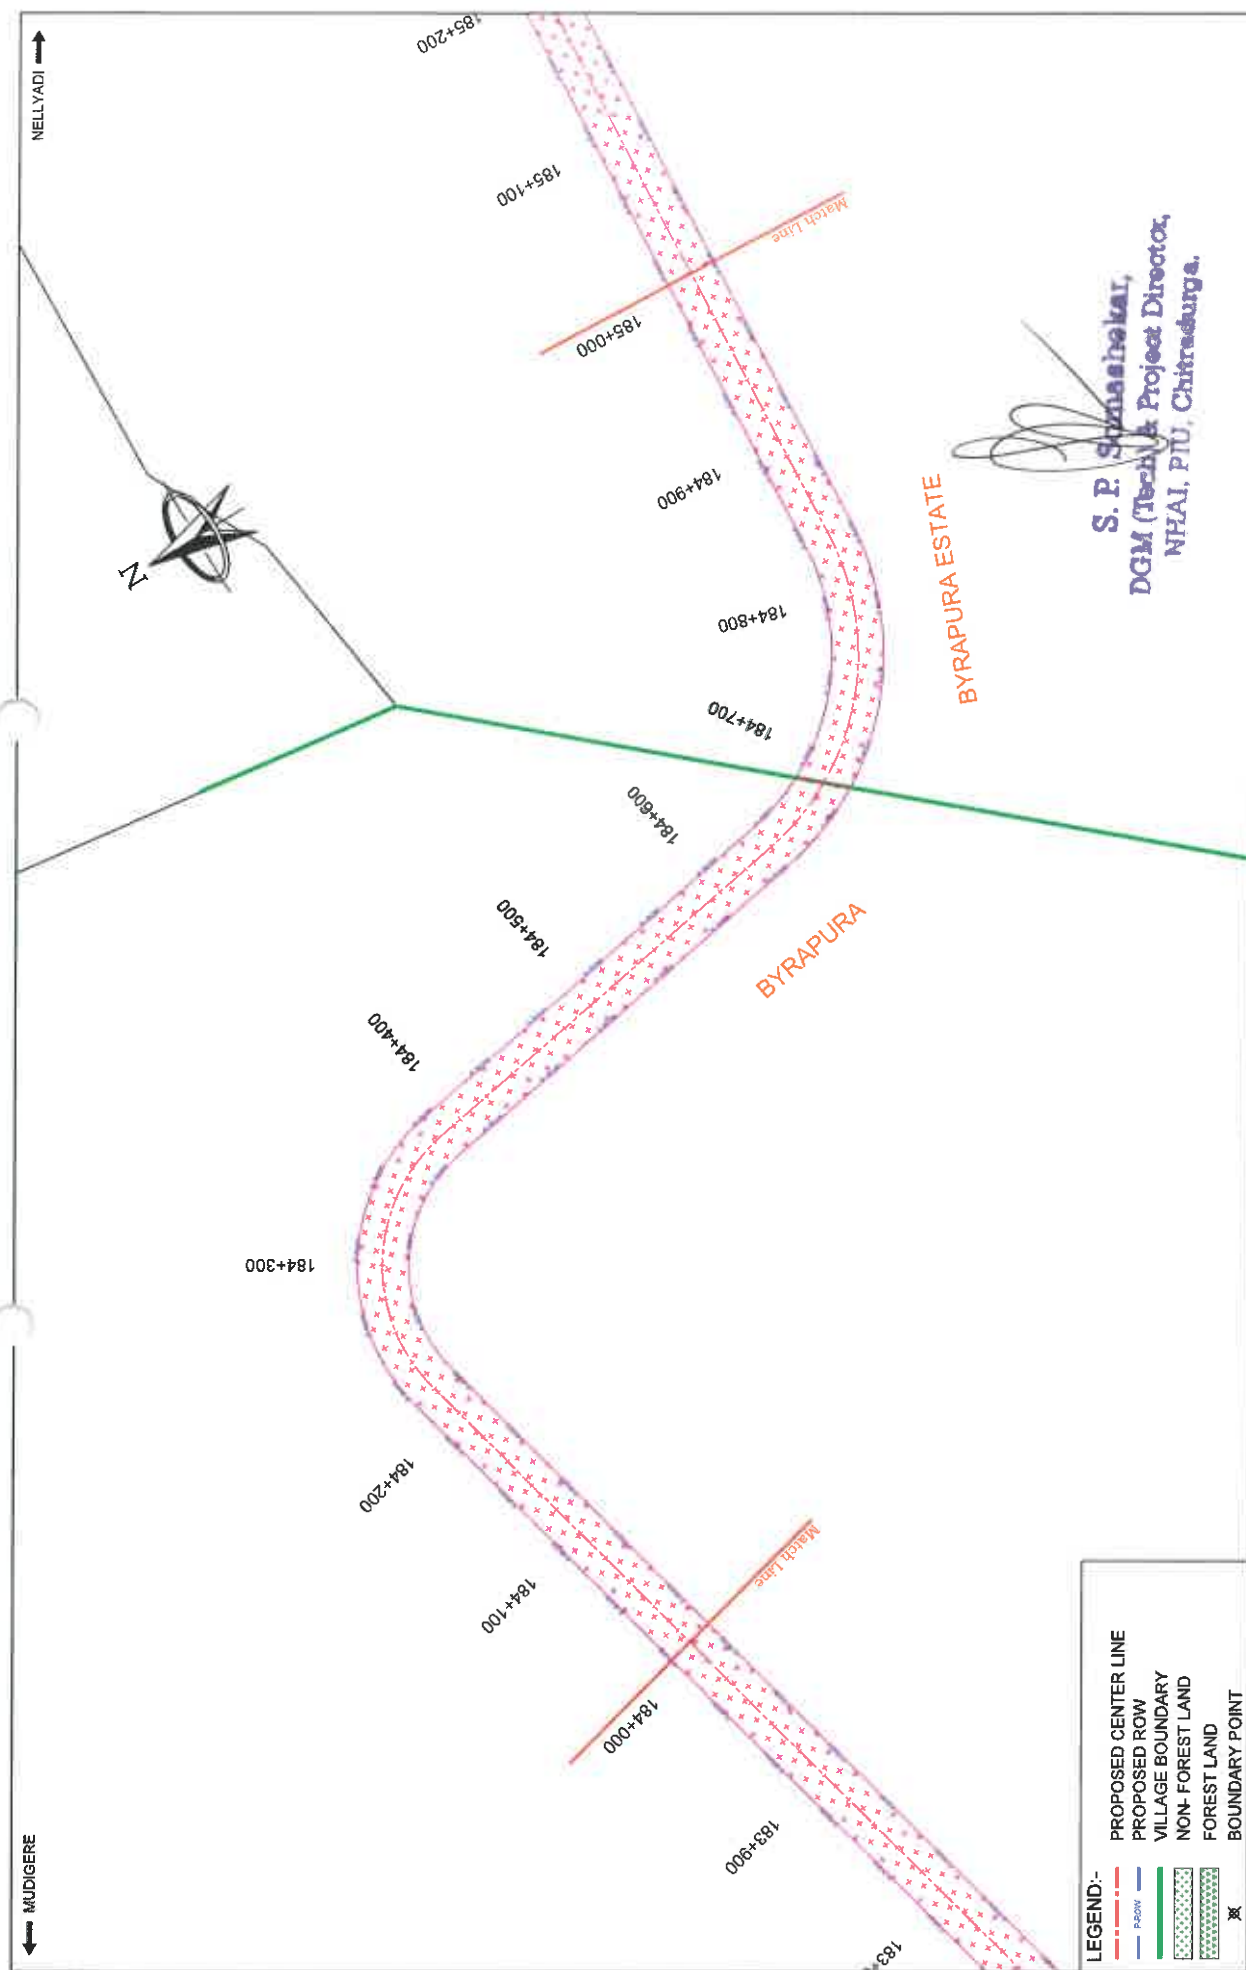[illegible]

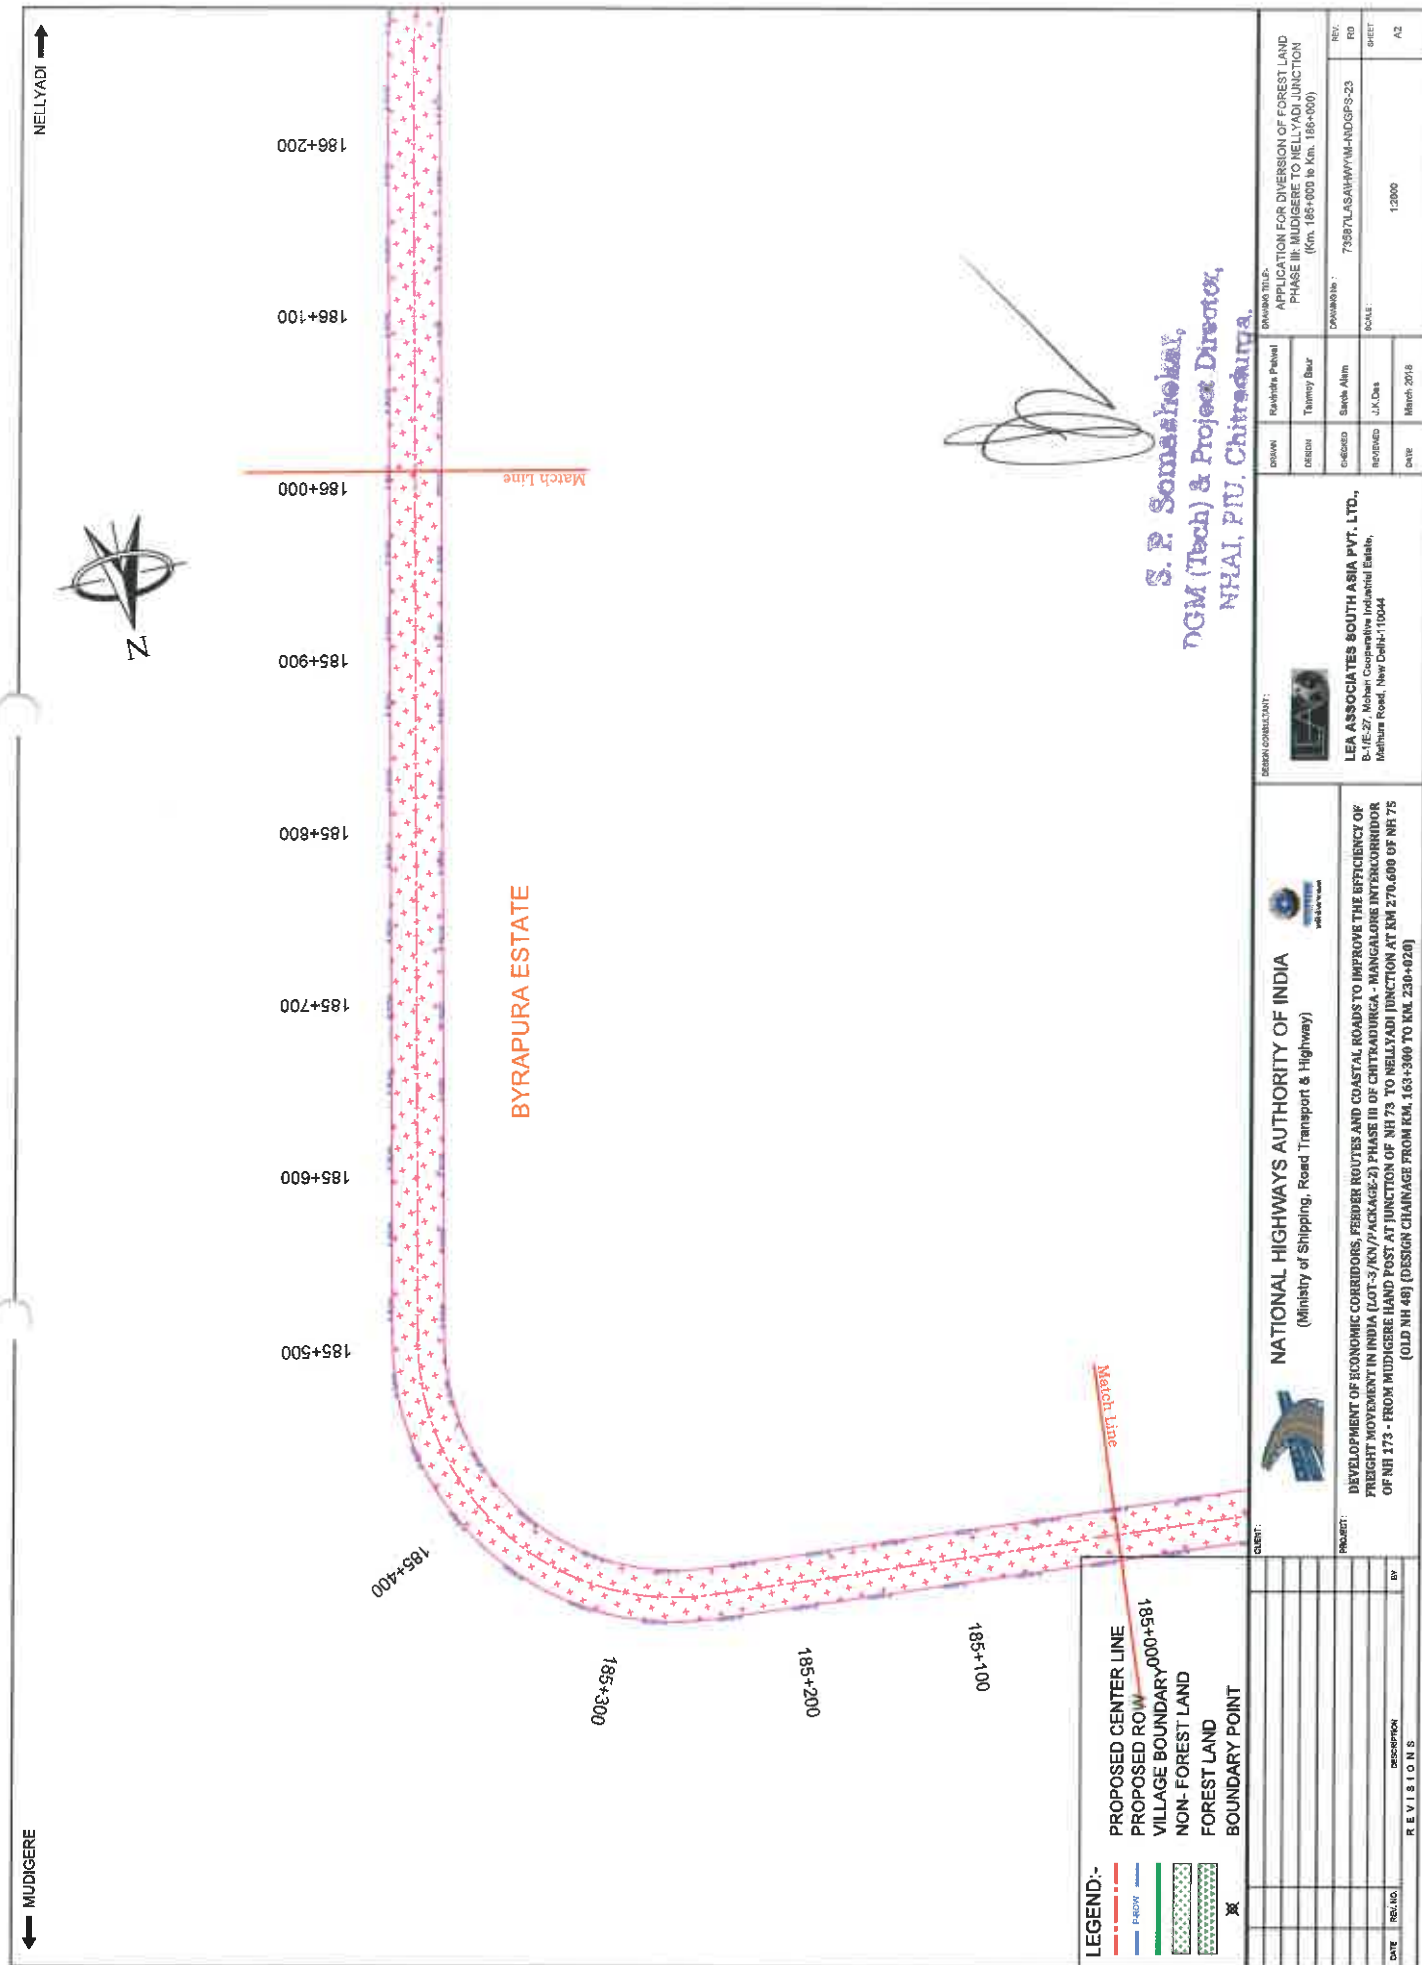

MUDIGERE

NELLYADI

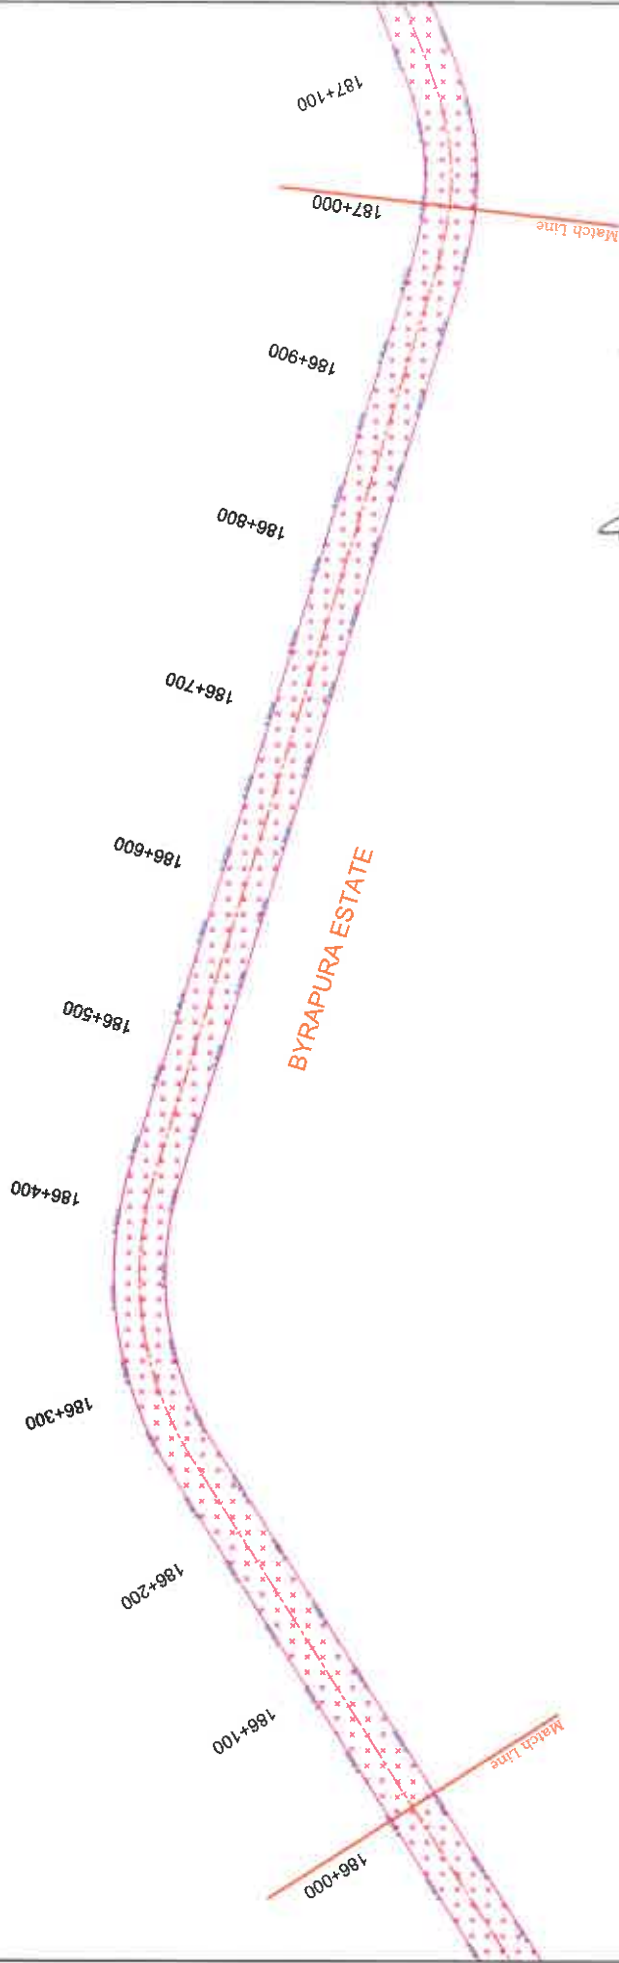

LEGEND:-

- PROPOSED CENTER LINE
- PROPOSED ROW
- VILLAGE BOUNDARY
- NON- FOREST LAND
- FOREST LAND
- BOUNDARY POINT

DATE	REV. NO.	DESCRIPTION	REVISIONS



NATIONAL HIGHWAYS AUTHORITY OF INDIA
(Ministry of Shipping, Road Transport & Highway)




LEA ASSOCIATES SOUTH ASIA PVT. LTD.,
B-1E-27, Mohan Cooperative Industrial Estate,
Mediana Road, New Delhi-110044

DEVELOPMENT OF ECONOMIC CORRIDORS, FEEDER ROUTES AND COASTAL ROADS TO IMPROVE THE EFFICIENCY OF FREIGHT MOVEMENT IN INDIA (LOT-3/EN/PACKAGE-2) PHASE III OF CHITRADURGA - MANGALORE INTERCORRIDOR OF NH 179 - FROM MUDIGERE HAND POST AT JUNCTION OF NH 73 TO NELLYADI JUNCTION AT KM 276.600 OF NH 75 (OLD NH 46) (DESIGN CHAINAGE FROM KM. 163+300 TO KM. 230+020)

DESIGNED TITLE: APPLICATION FOR DIMENSION OF FOREST LAND PHASE III, MUDIGERE TO NELLYADI JUNCTION (KM. 163+000 to KM. 187+000)	DESIGNED BY: 735E7/LASAH/WHM-INDGPS-24	REV. NO.
DESIGNED DATE: 1:3000	SCALE:	REV. NO.
DESIGNED BY: Sande Akh	DESIGNED BY: J.K. Das	REV. NO.
DESIGNED DATE: March 2018	DESIGNED DATE: March 2018	REV. NO.

MUDIGERE

NELLYADI

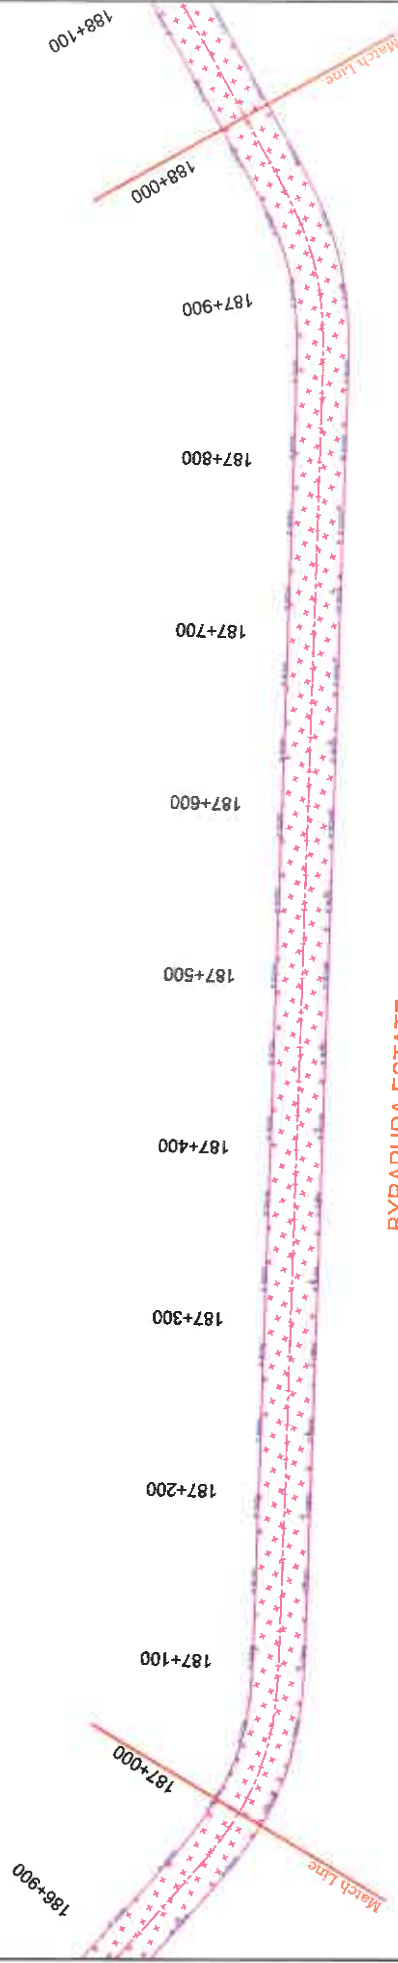

Signature
G. P. Soudamini Reddy
DCM (Tech) & Project Director,
NHAI, PTU, Chitradurga.


- LEGEND:-**
- PROPOSED CENTER LINE
 - PROPOSED ROW
 - VILLAGE BOUNDARY
 - NON- FOREST LAND
 - FOREST LAND
 - BOUNDARY POINT

DATE	REV. NO.	DESCRIPTION	BY
R E V I S I O N S			

NATIONAL HIGHWAYS AUTHORITY OF INDIA
(Ministry of Shipping, Road Transport & Highway)

PROJECT: DEVELOPMENT OF ECONOMIC CORRIDORS, FEEDER ROUTES AND COASTAL ROADS TO IMPROVE THE EFFICIENCY OF FREIGHT MOVEMENT IN INDIA (LOT-3/KN/PACKAGE-2) PHASE III OF CHITRADURGA - MANGALORE INTERCORRIDOR OF NH 173 - FROM MUDIGERE HAND POST AT JUNCTION OF NH 73 TO NELLAYADI JUNCTION AT KM 270.600 OF NH 75 (OLD NH 46) (DESIGN GEENAGE FROM KM. 163+300 TO KM. 230+020)


DESIGNER'S INT:		DESIGNER'S INT:	DESIGNER'S INT:
DESIGNER:	DATE:	SCALE:	REV.
LEA ASSOCIATES SOUTH ASIA PVT. LTD., 8-16-27, Mohan Cooperative Industrial Estate, Medhura Road, New Delhi-110044	March 2016	1:2000	PG
PROJECT:	DATE:	SCALE:	REV.
APPLICATION FOR DIVERSION OF FOREST LAND PHASE III: MUDIGERE TO NELLAYADI JUNCTION (Km. 187+000 to Km. 188+000)	March 2016	1:2000	A2

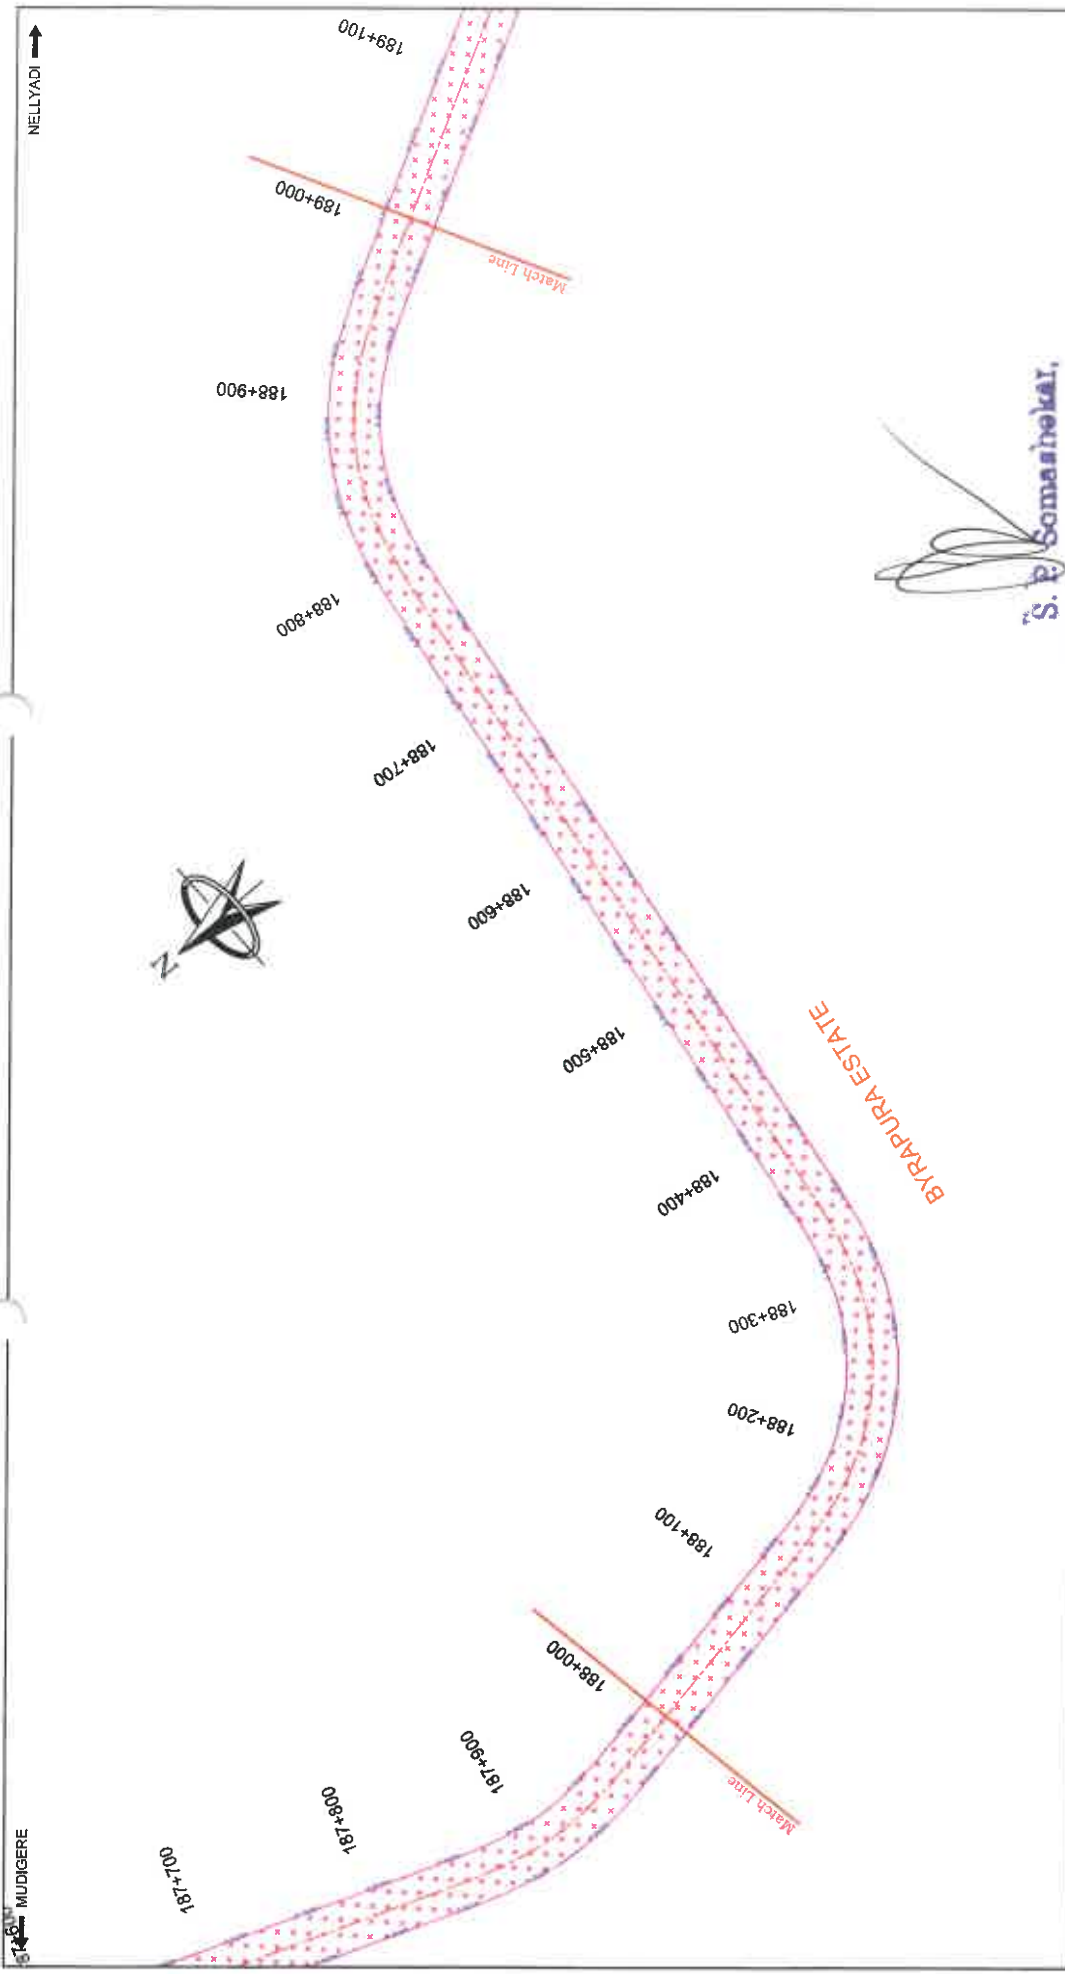

- LEGEND:-**
- PROPOSED CENTER LINE
 - PROPOSED ROW
 - VILLAGE BOUNDARY
 - NON- FOREST LAND
 - FOREST LAND
 - BOUNDARY POINT


S. P. Somanthekal,
DGM (Tech) & Project Director,
NHAL, PTU, Chitradurga.

	</	
--	--	----	--

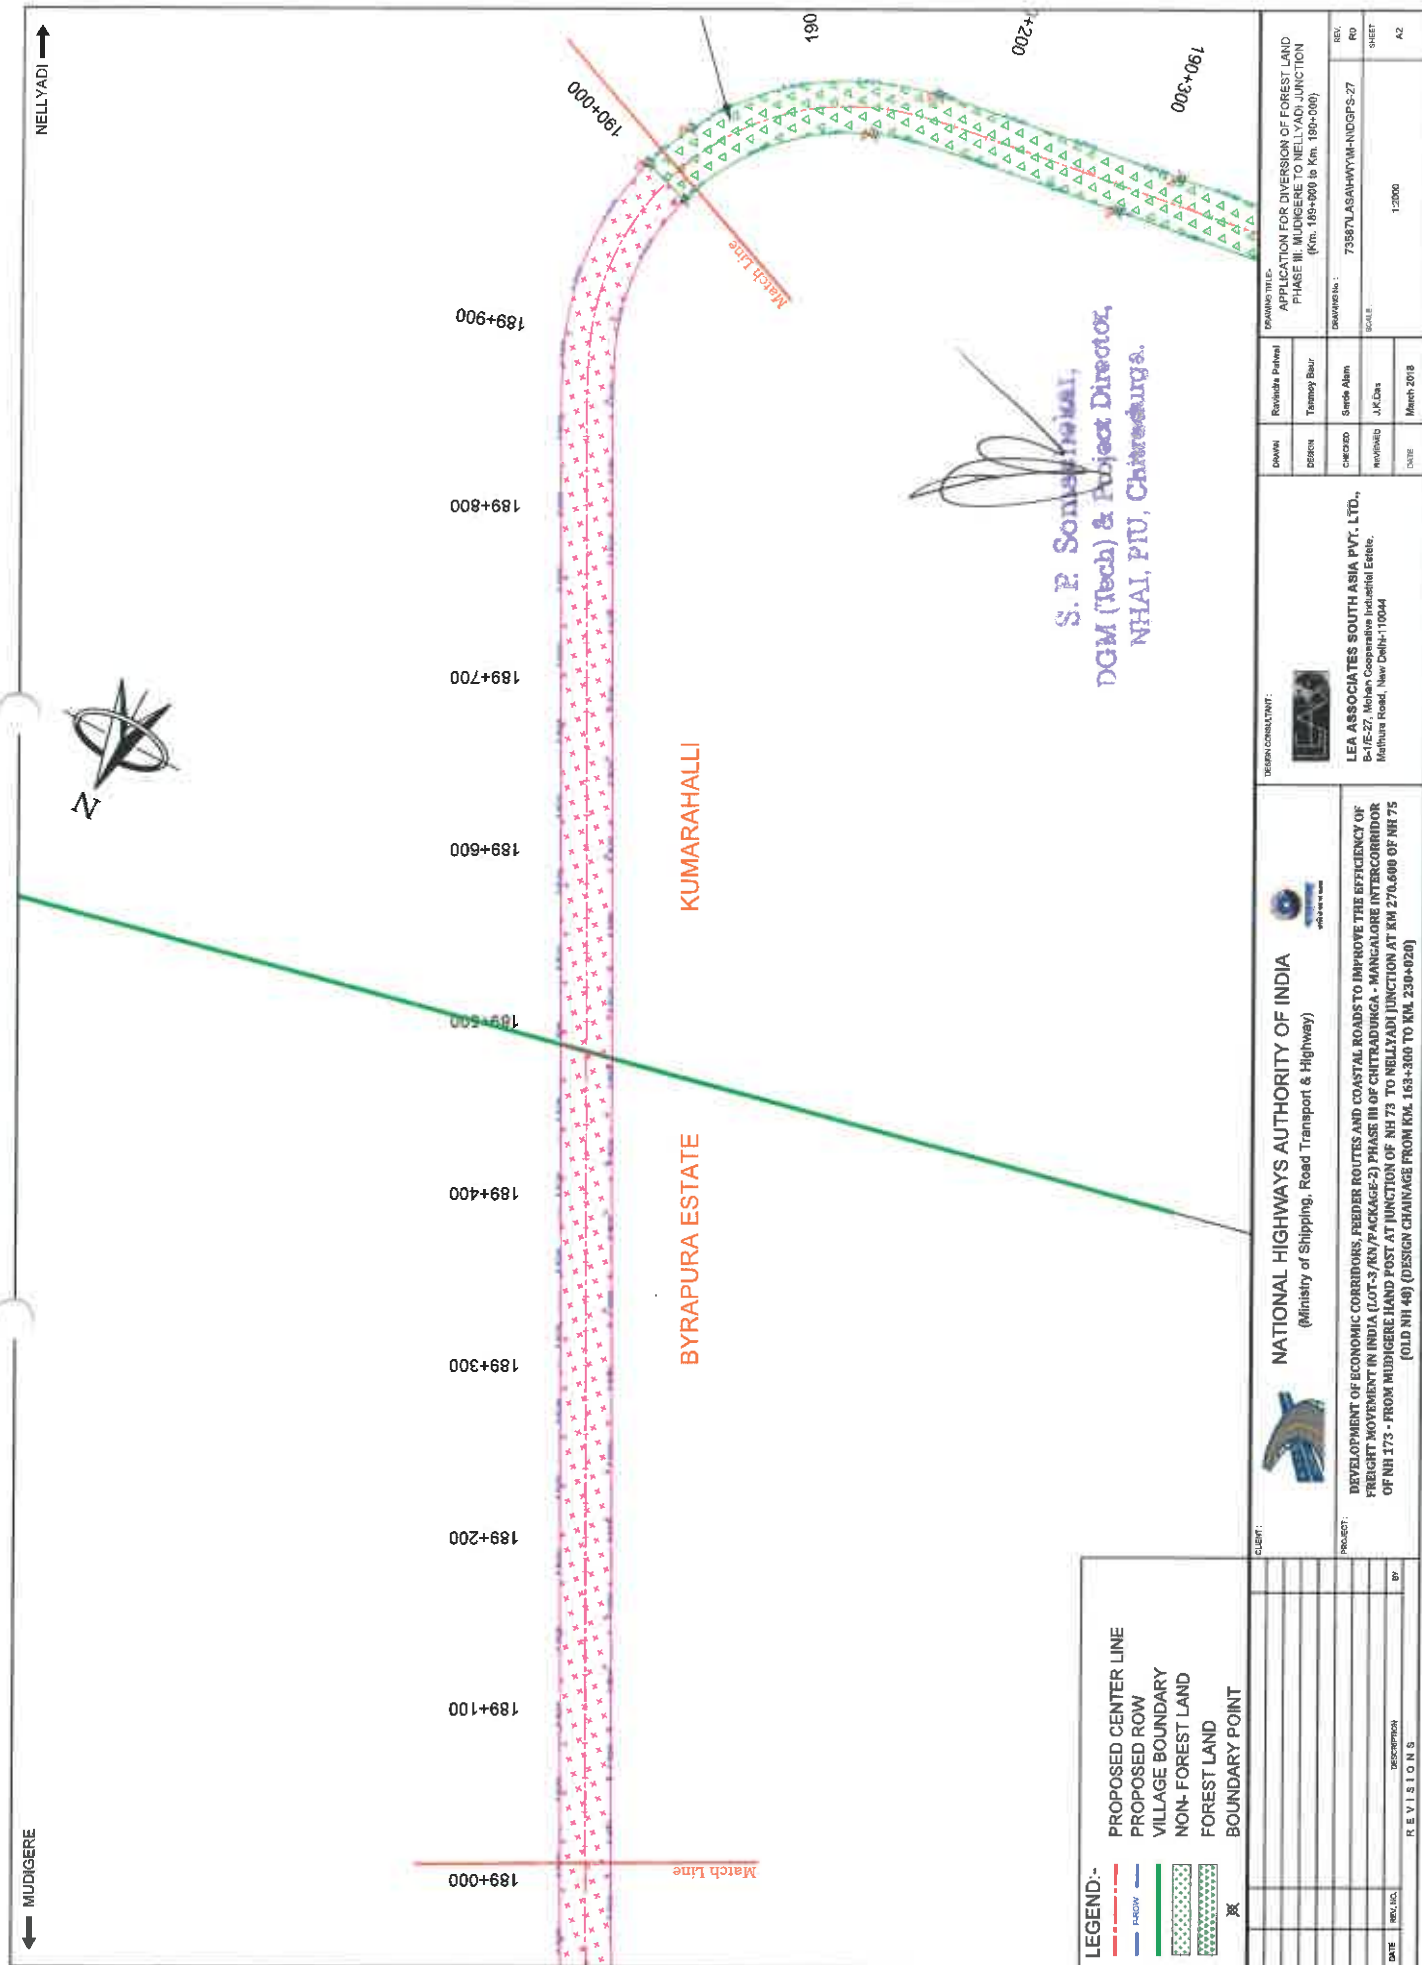

MUDIGERE

NELLYADI

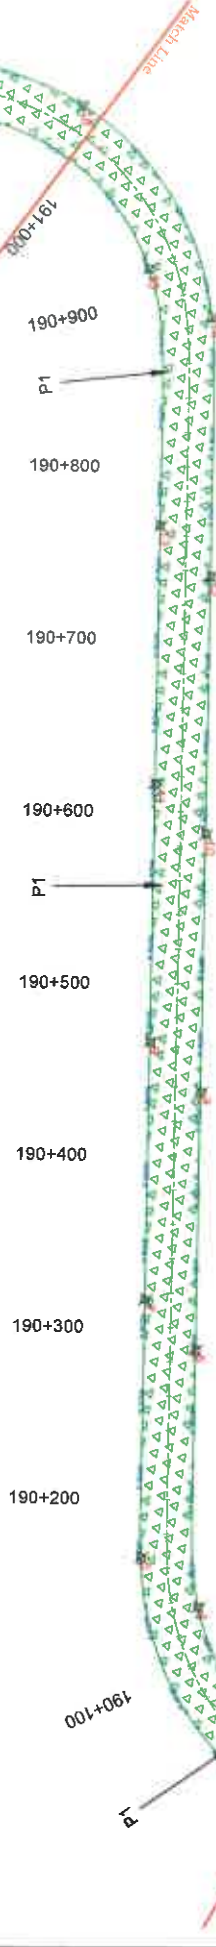


KUMARAHALLI

Forest Patch	Pillar ID	Forest Area Coordinate UTM		Geographic Coordinates	
		Easting	Northing	Latitude	Longitude
P1	1	564269.027	1430244.538	12° 56' 13.243"	79° 35' 33.037"
	2	564288.109	1430235.117	12° 56' 12.934"	79° 35' 33.975"
	3	564285.053	1430205.862	12° 56' 11.976"	79° 35' 33.539"
	4	564189.324	1430160.704	12° 56' 10.521"	79° 35' 30.859"
	5	564185.695	1430123.179	12° 56' 9.317"	79° 35' 29.572"
	6	564041.689	1430135.553	12° 56' 9.713"	79° 35' 25.457"
	7	564017.218	1430101.868	12° 56' 8.618"	79° 35' 24.643"
	8	563963.121	1430114.885	12° 56' 9.051"	79° 35' 20.525"
	9	563968.650	1430081.190	12° 56' 7.956"	79° 35' 19.711"
	10	563744.553	1430094.207	12° 56' 8.389"	79° 35' 15.593"
	11	563720.082	1430060.512	12° 56' 7.294"	79° 35' 14.778"
	12	563595.595	1430073.529	12° 56' 7.727"	79° 35' 10.861"
	13	563571.514	1430039.834	12° 56' 6.832"	79° 35' 9.846"
	14	563447.784	1430050.762	12° 56' 6.989"	79° 35' 5.741"
	15	563425.716	1430016.104	12° 56' 5.675"	79° 35' 4.989"

LEGEND:
--- PROPOSED CENTER LINE
--- PROPOSED HOW
--- VILLAGE BOUNDARY
--- NON-FOREST LAND
--- FOREST LAND
--- BOUNDARY POINT

PROJECT:		CLINT:		DESIGNER:		DRAWN:		REVISOR:		SCALE:		SHEET:	
DATE		REV. NO.		DESCRIPTION		BY		DATE		1:5000		A2	
NATIONAL HIGHWAYS AUTHORITY OF INDIA (Ministry of Shipping, Road Transport & Highway)												DRAWING TITLE: APPLICATION FOR DIVERSION OF FOREST LAND PHASE III - MUDIGERE TO NELLYADI JUNCTION (Km. 190+000 to Km. 191+000)	
DEVELOPMENT OF ECONOMIC CORRIDORS, FEEDER ROUTES AND COASTAL ROADS TO IMPROVE THE EFFICIENCY OF FREIGHT MOVEMENT IN INDIA (LOT-3 / NN/PACKAGE-2) PHASE III OF CHITRADURGA - MANGALORE INTERCORRIDOR OF NH 173 - FROM MUDIGERE HAND POST AT JUNCTION OF NH 73 TO NELLYADI JUNCTION AT KM 276.600 OF NH 73 (OLD NH 45) (DESIGN CHAINAGE FROM KM. 163+300 TO KM. 239+420)												DRAWING NO.: 73587LASAH-WYIM-NDGFS-28	
PROJECT CONTRACTANT: LEA ASSOCIATES SOUTH ASIA PVT. LTD., B-1/E-47, Mohan Cooperative Industrial Estate, Mathura Road, New Delhi-110044												SCALE: 1:5000	

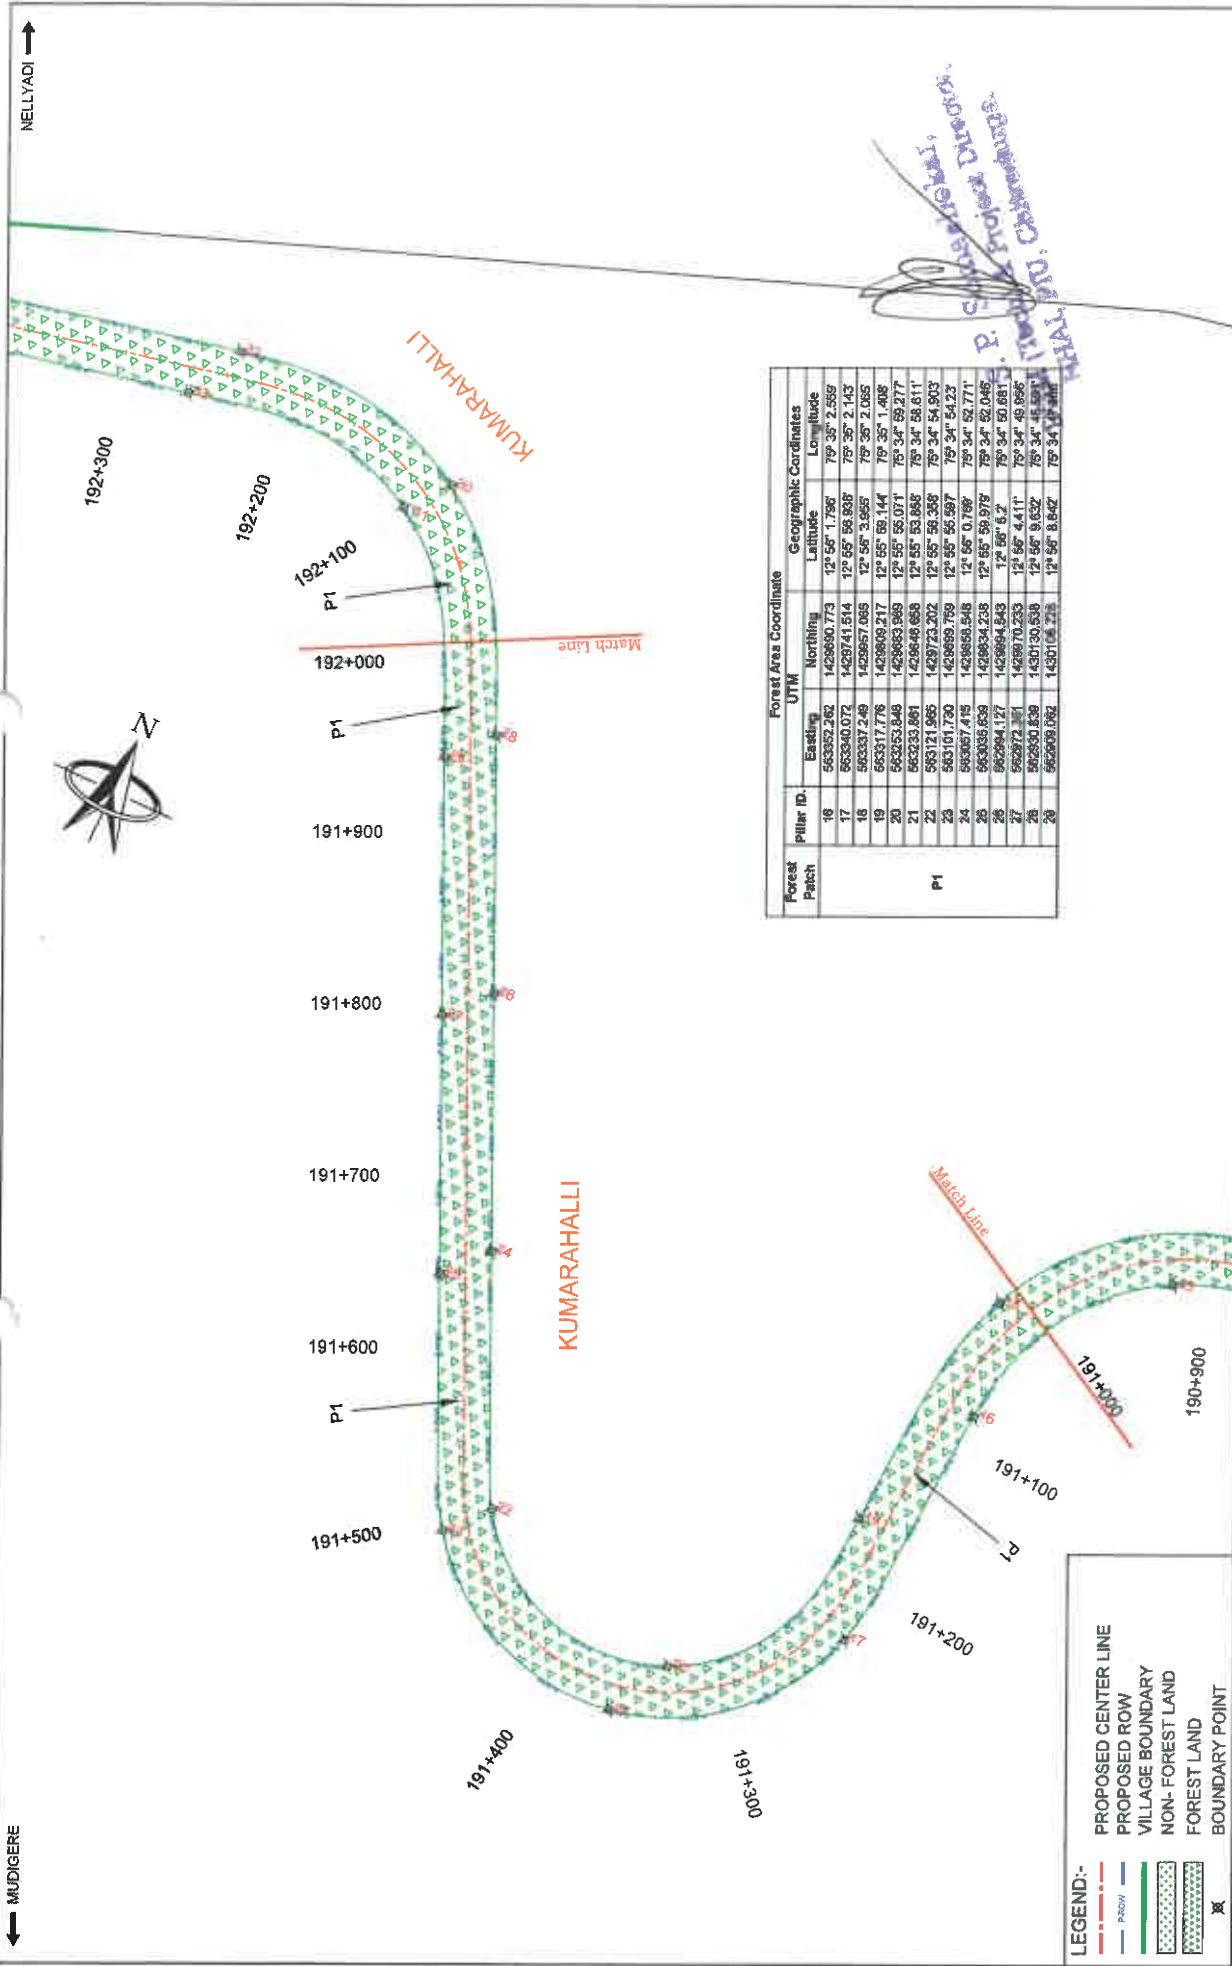


Forest Patch	Pillar ID	Forest Area Coordinate		Geographic Coordinates	
		Easting	Northing	Latitude	Longitude
P1	16	563352.262	1428890.773	12° 55' 1.786"	79° 35' 2.559"
	17	563340.072	1428741.514	12° 55' 58.838"	79° 35' 2.143"
	18	563337.249	1428657.865	12° 55' 3.955"	79° 35' 2.085"
	19	563317.776	1428608.217	12° 55' 59.144"	79° 35' 1.408"
	20	563353.848	1428683.969	12° 55' 55.071"	79° 34' 59.277"
	21	563333.891	1428648.658	12° 55' 53.885"	79° 34' 58.611"
	22	563121.965	1428723.202	12° 55' 56.358"	79° 34' 54.903"
	23	563101.720	1428656.769	12° 55' 55.987"	79° 34' 54.233"
	24	563067.415	1428656.548	12° 55' 0.769"	79° 34' 52.771"
	25	563055.639	1428654.238	12° 55' 59.979"	79° 34' 52.045"
P2	26	562994.127	1428694.543	12° 56' 5.2"	79° 34' 50.681"
	27	562972.351	1428670.233	12° 56' 4.411"	79° 34' 49.956"
	28	562950.839	1430130.538	12° 56' 9.632"	79° 34' 45.591"
	29	562909.062	1430104.733	12° 56' 8.642"	79° 34' 45.591"

LEGEND:-

- PROPOSED CENTER LINE
- PROPOSED ROW
- VILLAGE BOUNDARY
- NON-FOREST LAND
- FOREST LAND
- BOUNDARY POINT


CLIENT: NATIONAL HIGHWAYS AUTHORITY OF INDIA (Ministry of Shipping, Road Transport & Highway)		DESIGN CONSULTANT: LEA ASSOCIATES SOUTH ASIA PVT. LTD., B-16/27, Mohan Cooperative Industrial Estate, Medhura Road, New Delhi-110044		DRAWN: Revision Panel Tannoy Bar Scale: 1:1000 Date: March 2018	
PROJECT: DEVELOPMENT OF ECONOMIC CORRIDORS, FEEDER ROUTES AND COASTAL ROADS TO IMPROVE THE EFFICIENCY OF FREIGHT MOVEMENT IN INDIA (LOT-3/RN PACKAGE-2) PHASE III OF CHITTALDURGA - MANGALORE INTERCORRIDOR OF NH 173 - FROM MUDIGERE HAND POST AT JUNCTION OF NH 73 TO NELLYADI JUNCTION AT KM 276.600 OF NH 73 (OLD NH 46) (DESIGN CHAINAGE FROM KM. 163+900 TO KM. 230+020)		APPROVED TITLE: APPLICATION FOR DIVERSION OF FOREST LAND PHASE III: MUDIGERE TO NELLYADI JUNCTION (Km. 191+000 to Km. 192+000)		REVISIONS: NO. 1 DATE: 13/03/2018 BY: A2	

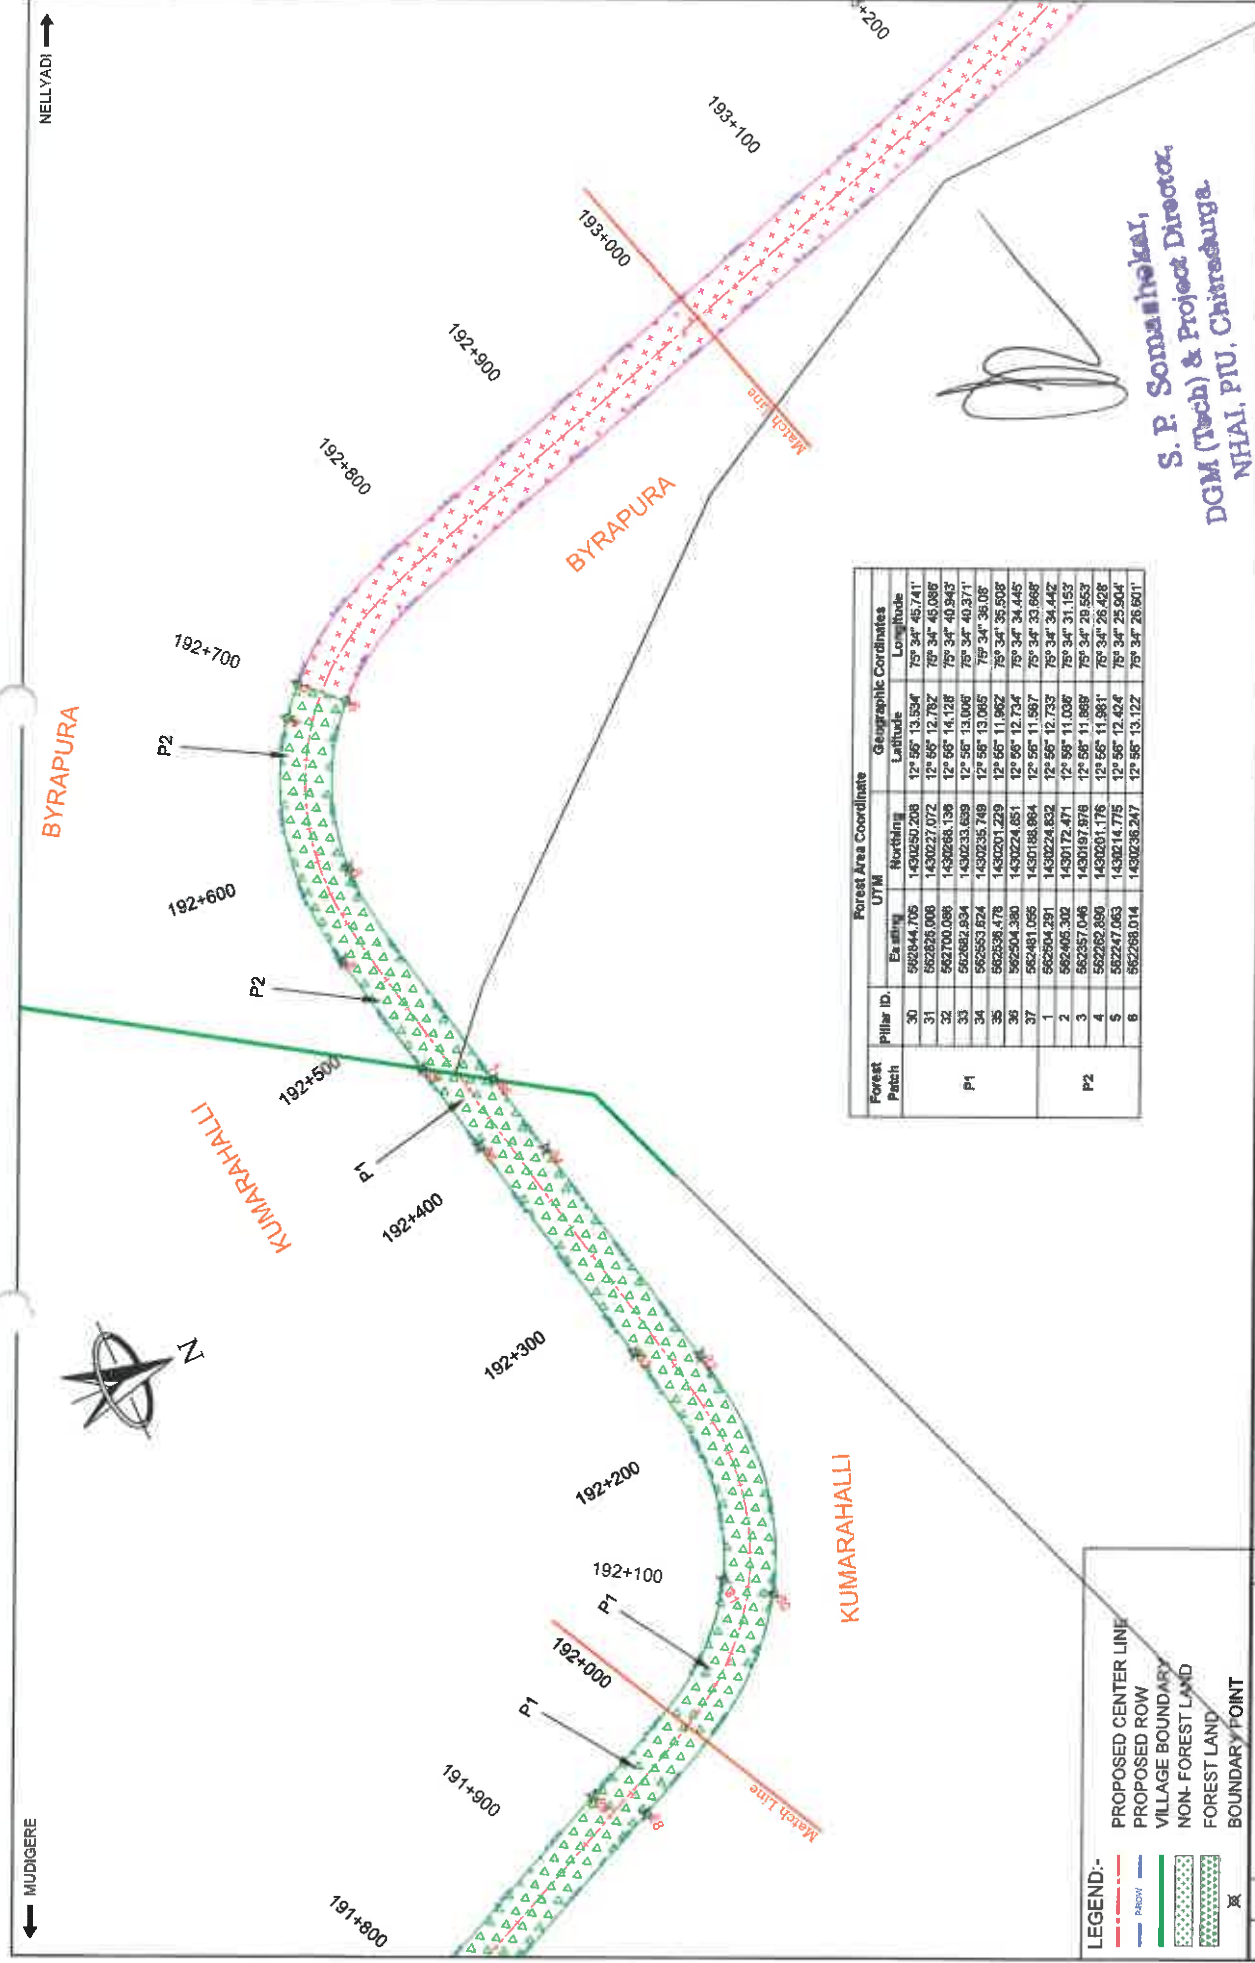

Forest Patch	Pillar ID.	Forest Area Coordinate		Geographic Coordinates	
		Existing	UTM	Latitude	Longitude
P1	30	509344.705	1430250.203	12° 55' 13.534"	79° 34' 45.741"
	31	509325.008	1430227.072	12° 55' 12.792"	79° 34' 45.088"
	32	502100.056	1430268.136	12° 55' 14.128"	79° 34' 40.943"
	33	502652.934	1430233.659	12° 55' 13.006"	79° 34' 40.371"
	34	502653.824	1430235.748	12° 55' 13.006"	79° 34' 38.06"
	35	502538.478	1430201.229	12° 55' 11.962"	79° 34' 35.508"
P2	36	502504.380	1430224.651	12° 55' 12.734"	79° 34' 34.445"
	37	502481.055	1430188.954	12° 55' 11.987"	79° 34' 33.668"
	1	502504.291	1430224.832	12° 55' 12.733"	79° 34' 34.442"
	2	502405.302	1430172.471	12° 55' 11.036"	79° 34' 31.153"
	3	502357.046	1430197.878	12° 55' 11.869"	79° 34' 29.553"
	4	502282.890	1430201.176	12° 55' 11.981"	79° 34' 28.428"
	5	502247.063	1430214.775	12° 55' 12.424"	79° 34' 25.904"
	6	502268.014	1430236.247	12° 55' 13.122"	79° 34' 26.601"

S. P. Somashekhar,
DGM (Tech) & Project Director,
NHAI, PTU, Chitradurga.

NATIONAL HIGHWAYS AUTHORITY OF INDIA (Ministry of Shipping, Road Transport & Highway)		DESIGN CONSULTANT: LEA ASSOCIATES SOUTH ASIA PVT. LTD., B-10-27, Mohan Cooperative Industrial Estate, Medhura Road, New Delhi-110044		DATA: Region: CHICAGO Reviewed: J.K.Das Date: March 2018		REVISIONS <table border="1"> <tr> <th>DATE</th> <th>REV. NO.</th> <th>DESCRIPTION</th> <th>BY</th> </tr> <tr> <td> </td> <td> </td> <td> </td> <td> </td> </tr> </table>		DATE	REV. NO.	DESCRIPTION	BY				
DATE	REV. NO.	DESCRIPTION	BY												
PROJECT: DEVELOPMENT OF ECONOMIC CORRIDORS, FEEDER ROUTES AND COASTAL ROADS TO IMPROVE THE EFFICIENCY OF FREIGHT MOVEMENT IN INDIA (LOT-3/KM7 PACKAGE-2) PHASE III OF CHITRADURGA - MANGALORE INTERCORRIDOR OF NH 175 - FROM MIDIGERE JUNCTION AT JUNCTION OF NH 73 TO NELLAYADI JUNCTION AT KM 278.609 OF NH 75 (OLD NH 48) (DESIGN CHAINAGE FROM KM. 163+800 TO KM. 230+020)				SHAWNA TITLE: APPLICATION FOR DIVERSION OF FOREST LAND PHASE III: MIDIGERE TO NELLAYADI JUNCTION (Km. 192+000 to Km. 193+000)		SHAWNA No.: 73557/LAS/WHY/WHM-NDGPS-30									
CLINT:				REV: R0		SHEET: A2									
SCALE: 1:2000				DATE: March 2018		REV: R0									

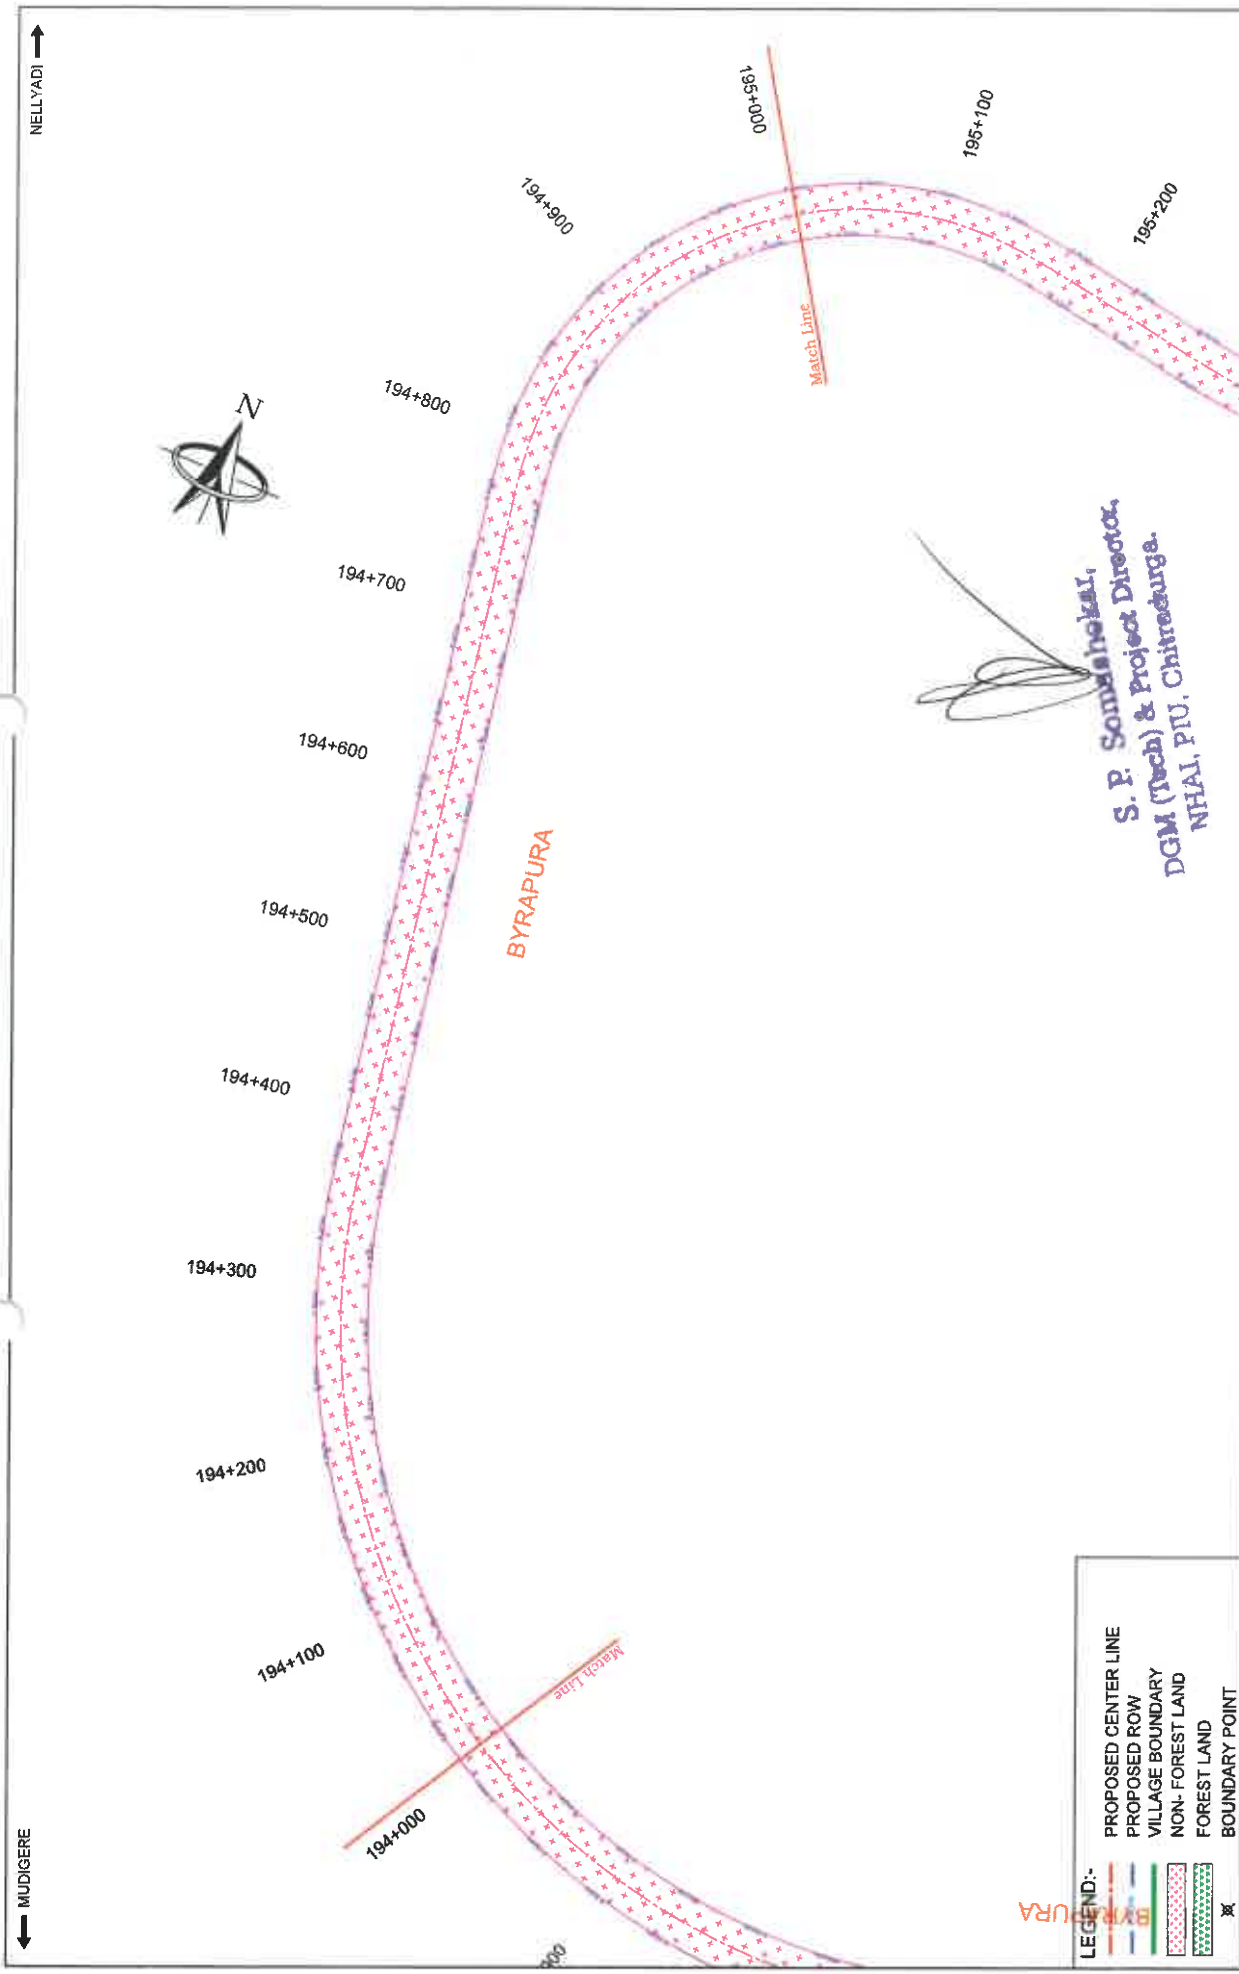


- LEGEND:-**
- PROPOSED CENTER LINE
 - PROPOSED ROW
 - VILLAGE BOUNDARY
 - NON- FOREST LAND
 - FOREST LAND
 - BOUNDARY POINT

BYRAPURA


S. P. Somashekhar,
DGM (Tech) & Project Director,
NHAI, PTU, Chittoorga.

--	--	

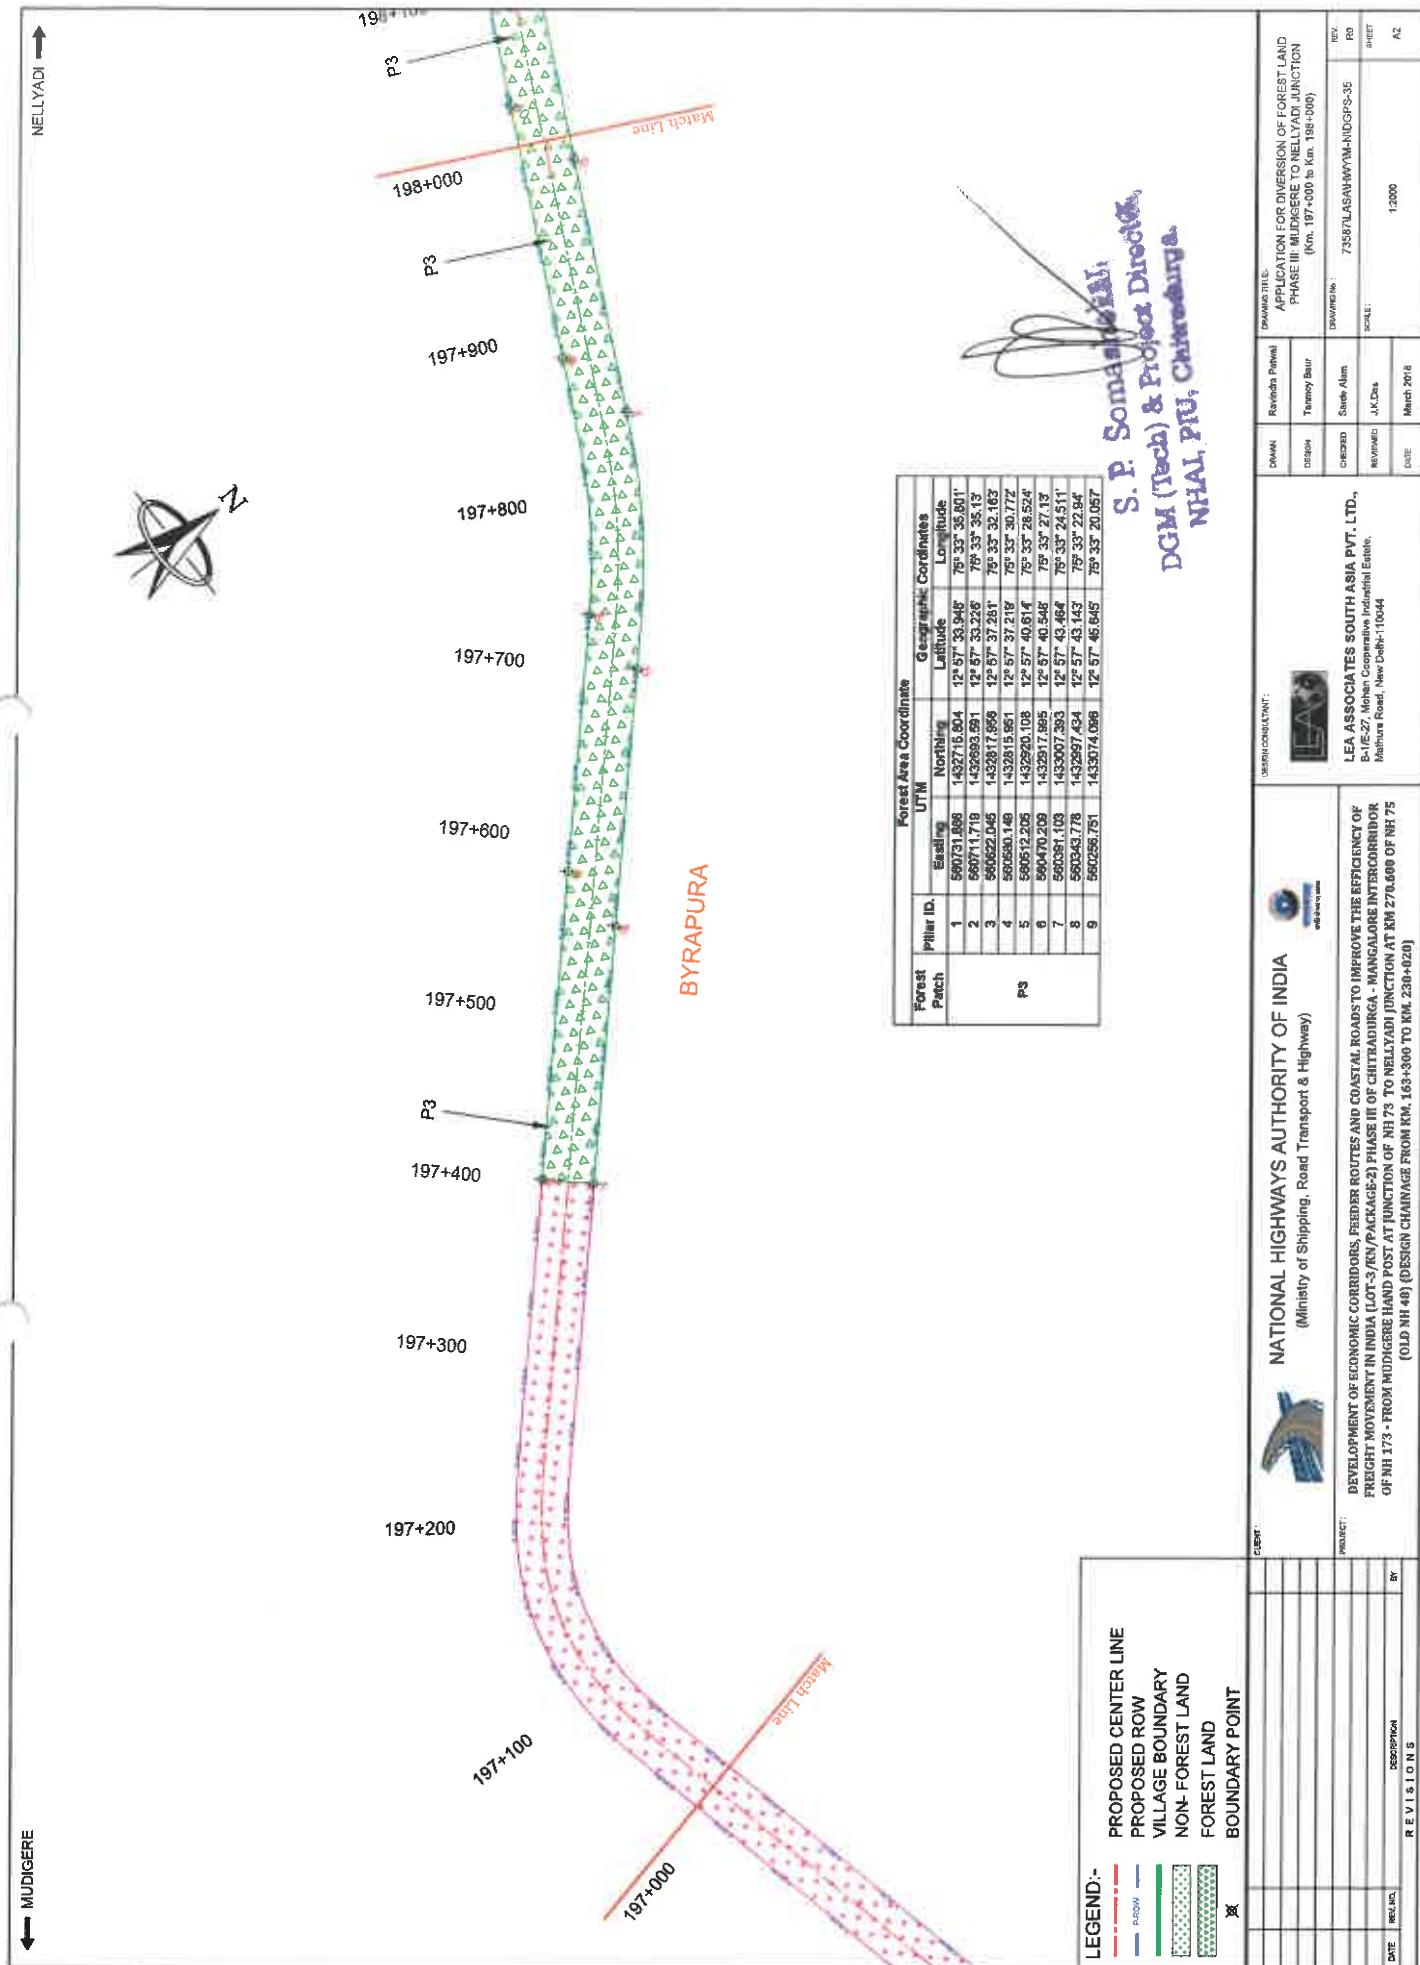

MUDIGERE

NELLYADI

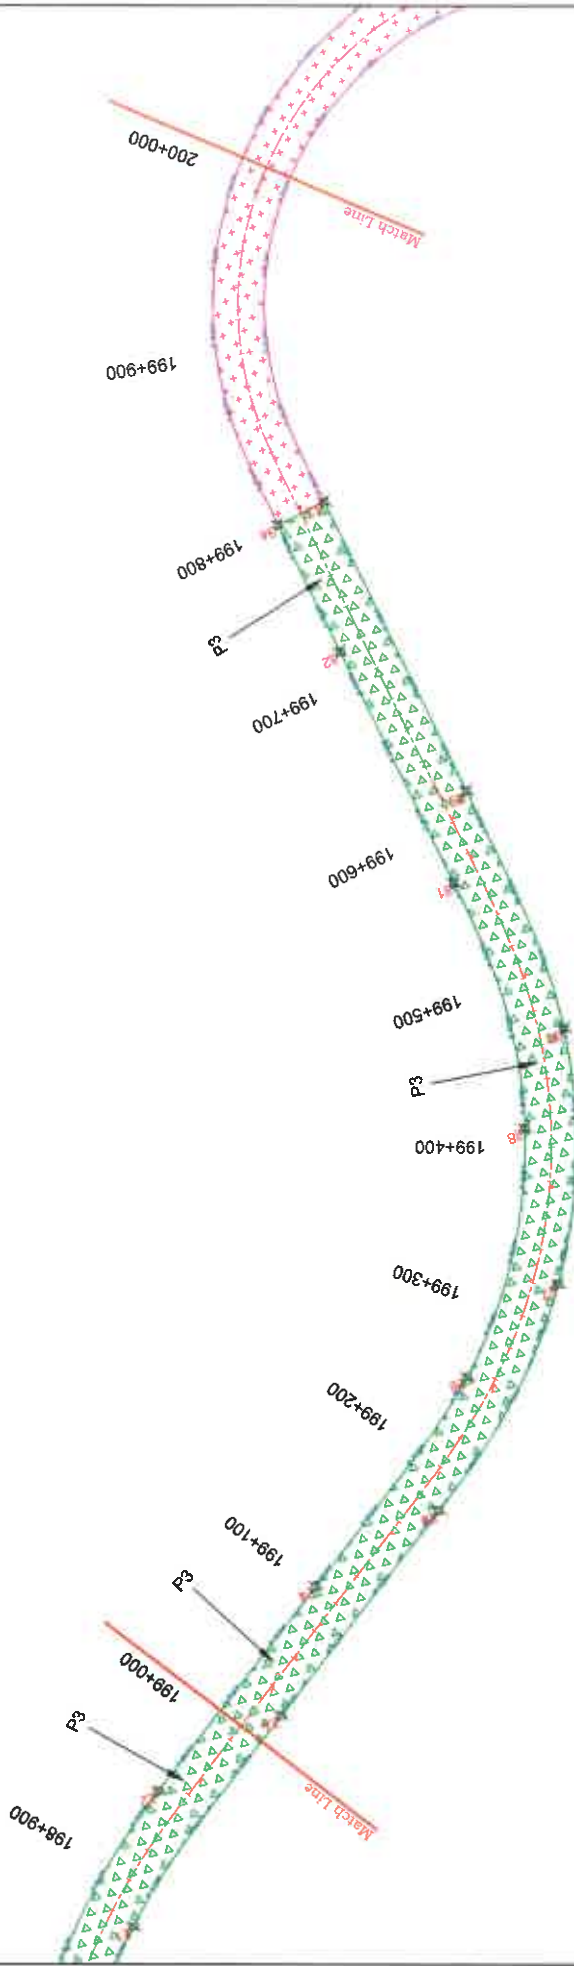


BYRAPURA

- LEGEND:-**
- PROPOSED CENTER LINE
 - PROPOSED ROW
 - VILLAGE BOUNDARY
 - NON- FOREST LAND
 - FOREST LAND
 - BOUNDARY POINT

Forest Patch	Pillar ID	Forest Area Coordinate UTM			Geographic Coordinate		
		Easting	Northing	Latitude	Longitude		
P3	23	558473.765	1433138.439	12° 57' 47.785"	78° 32' 54.073"		
	24	558438.237	1433070.039	12° 57' 45.571"	78° 32' 52.823"		
	25	558356.602	1433044.777	12° 57' 44.764"	78° 32' 50.178"		
	26	558322.134	1432972.919	12° 57' 43.417"	78° 32' 49.028"		
	27	558267.703	1432933.487	12° 57' 41.188"	78° 32' 46.887"		
	28	558255.129	1432840.847	12° 57' 38.116"	78° 32' 45.795"		
	29	558241.050	1432742.091	12° 57' 31.853"	78° 32' 48.334"		
	30	558219.210	1432789.974	12° 57' 38.469"	78° 32' 45.599"		
	31	558261.381	1432892.087	12° 57' 33.28"	78° 32' 46.592"		
	32	558263.806	1432845.690	12° 57' 28.509"	78° 32' 48.051"		
P2	33	558281.990	1432458.771	12° 57' 25.883"	78° 32' 47.659"		
	34	558311.288	1432465.216	12° 57' 25.891"	78° 32' 48.632"		

S. P. Somashekar,
DGM (Tech) & Project Director,
NHAI, PTU, Chitradurga.

PROJECT:		CLIENT:		DESIGN CONSULTANT:		DRAWN TITLE:	
DEVELOPMENT OF ECONOMIC CORRIDORS, FEEDER ROUTES AND COASTAL ROADS TO IMPROVE THE EFFICIENCY OF FREIGHT MOVEMENT IN INDIA (LOT-3/RN PACKAGE-2) PHASE III OF CHITRADURGA - MANGALORE INTERCORRIDOR OF NH 173 - FROM MUDIGERE HAND POST AT JUNCTION OF NH 73 TO NELLAYADI JUNCTION AT KM 276.600 OF NH 75 (OLD NH 46) (DESIGN CHAINAGE FROM KM. 164+300 TO KM. 230+070)		NATIONAL HIGHWAYS AUTHORITY OF INDIA (Ministry of Shipping, Road Transport & Highway)		LEA ASSOCIATES SOUTH ASIA PVT. LTD., B-1/E-27, Mehra Cooperative Industrial Estate, Mehra Road, New Delhi-110044		APPLICATION FOR DIVERSION OF FOREST LAND PHASE III - MUDIGERE TO NELLAYADI JUNCTION (Km. 199+000 to Km. 200+000)	
DATE	REVISION	DESCRIPTION	BY	DESIGN	TRACING	SCALE	SHEET
						1:5000	A2

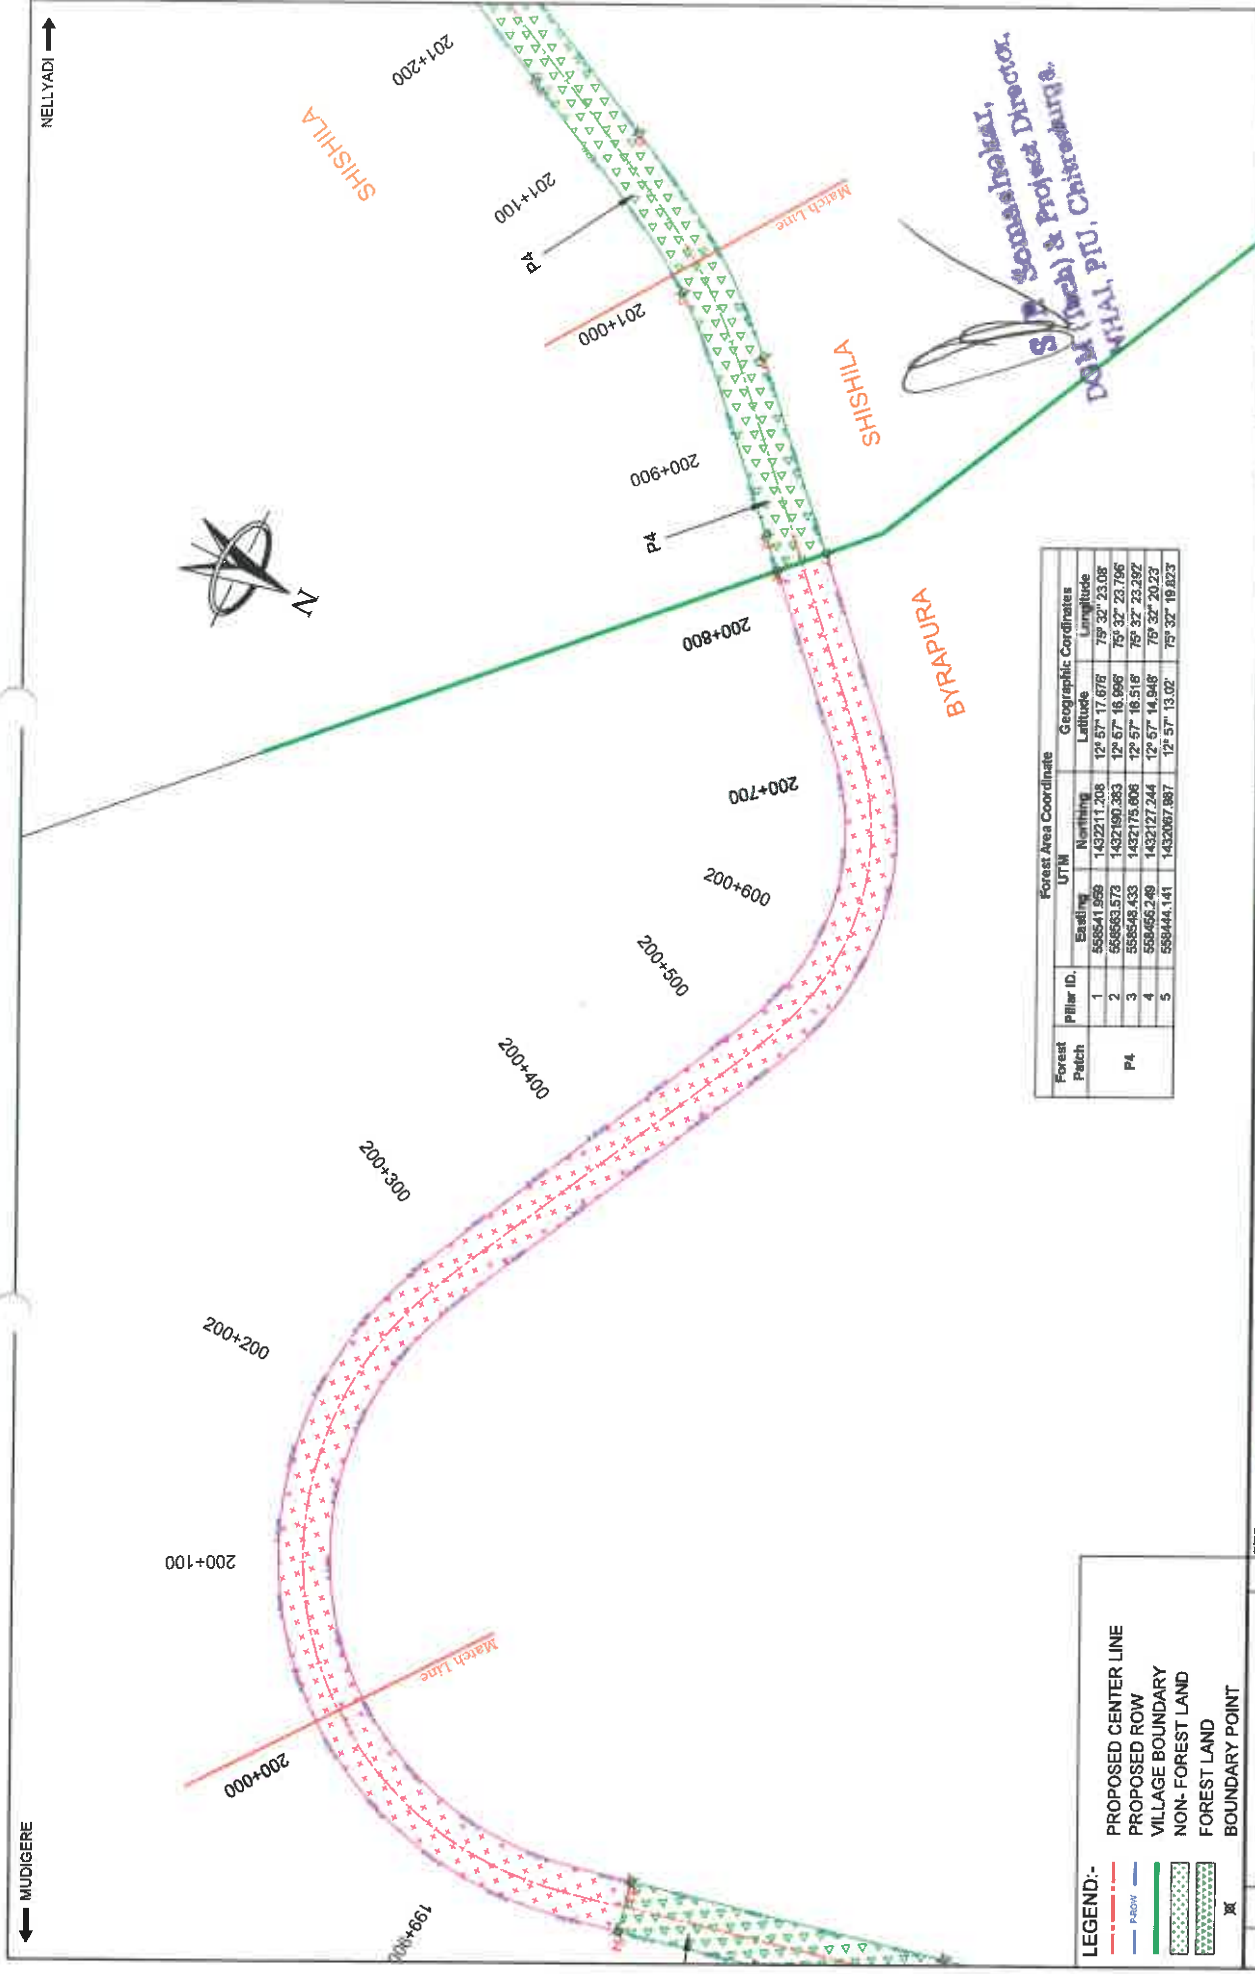

Forest Area Coordinate			Geographic Coordinates	
Pillar ID	Easting	Northing	Latitude	Longitude
P4	558541.565	1432211.208	12° 57' 17.676"	75° 32' 23.08"
	558563.578	1432190.363	12° 57' 16.995"	75° 32' 23.195"
	558548.433	1432175.808	12° 57' 16.518"	75° 32' 23.892"
	558466.248	1432127.244	12° 57' 14.948"	75° 32' 20.23"
	558444.141	1432067.867	12° 57' 13.02"	75° 32' 19.823"

- LEGEND:-**
- PROPOSED CENTER LINE
 - PROPOSED ROW
 - VILLAGE BOUNDARY
 - NON-FOREST LAND
 - FOREST LAND
 - BOUNDARY POINT

S.P. Somashekhar,
DOM (Tech) & Project Director,
MAHAL PTU, Chitradurga &

NATIONAL HIGHWAYS AUTHORITY OF INDIA
(Ministry of Shipping, Road Transport & Highway)

PROJECT:
DEVELOPMENT OF ECONOMIC CORRIDORS, FEEDER ROUTES AND COASTAL ROADS TO IMPROVE THE EFFICIENCY OF FREIGHT MOVEMENT IN INDIA (LOT-3/RN/PACKAGE-2) PHASE III OF CHITRADURGA - MANGALORE INTERCORRIDOR OF NH 173 - FROM MUDIGERE BAND POST AT JUNCTION OF NH 73 TO NELLAYADI JUNCTION AT KM 270.600 OF NH 75 (OLD NH 48) (DESIGN CHANGE FROM KM. 163+300 TO KM. 230+020)

CLIENT:

DESIGN CONSULTANT:

LEA ASSOCIATES SOUTH ASIA PVT. LTD.,
B-1B/27, Mohan Cooperative Industrial Estate,
Mallur Road, New Delhi-110044

APPROVALS:

Rev	Rev No	Rev	Rev No
1	1	2	2

REVISIONS:

DATE	REV. NO.	DESCRIPTION


DOCUMENT TITLE:
APPLICATION FOR DIVERSION OF FOREST LAND
PHASE III: MUDIGERE TO NELLAYADI JUNCTION
(Km. 200+000 to Km. 201+000)

COMMISSIONING: 735870/ASAH/WM/NDGPS-38

SCALE: 1:2000

DATE: March 2016

WELLYADI ↑

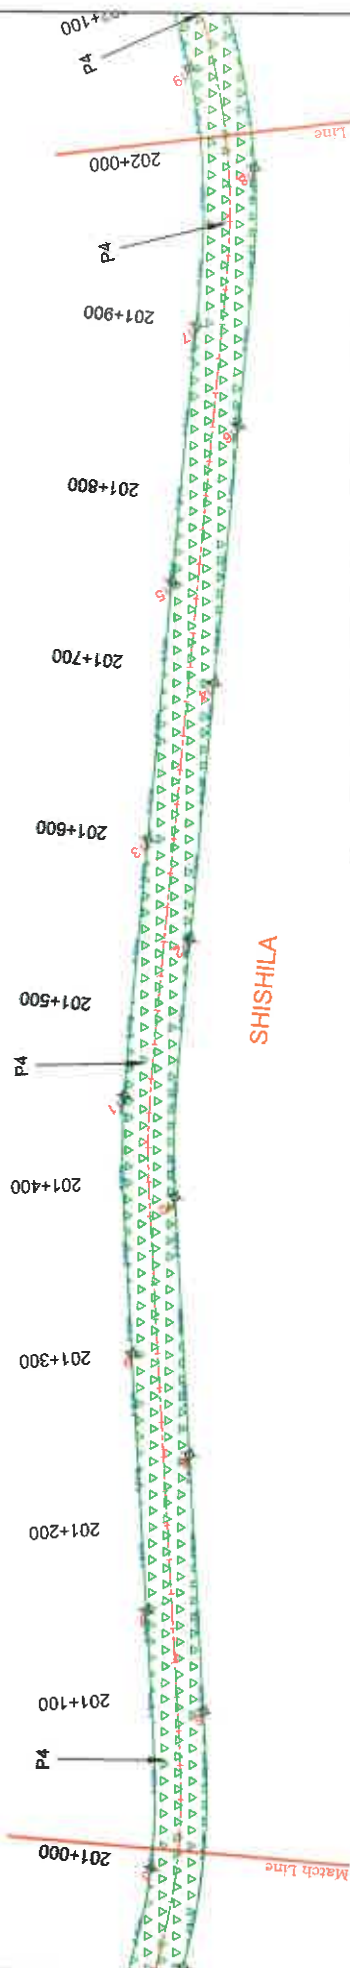

Forest Patch	Pillar ID.	Forest Area Coordinate			Geographic Coordinates	
		Ending	UTM	Northing	Latitude	Longitude
P4	6	559372.781	1432003.672	12° 57' 10.931"	75° 32' 17.45"	
	7	559373.046	1431926.187	12° 57' 8.734"	75° 32' 17.456"	
	8	559306.974	1431869.015	12° 57' 6.953"	75° 32' 15.247"	
	9	559306.968	1431801.500	12° 57' 4.355"	75° 32' 15.257"	
	10	559340.560	1431734.371	12° 57' 2.174"	75° 32' 13.043"	
	11	559337.532	1431668.621	12° 57' 0.034"	75° 32' 12.94"	
	12	559159.530	1431608.269	12° 56' 58.075"	75° 32' 10.348"	
	13	559152.407	1431545.152	12° 56' 56.021"	75° 32' 10.104"	
	14	559144.271	1431484.959	12° 56' 54.068"	75° 32' 7.905"	
	15	559066.998	1431421.841	12° 56' 52.012"	75° 32' 7.261"	
	16	557998.813	1431361.048	12° 56' 50.058"	75° 32' 4.682"	
	17	557891.524	1431298.578	12° 56' 48.004"	75° 32' 4.416"	
	18	557807.590	1431228.778	12° 56' 45.965"	75° 32' 2.234"	1° 05.0

LEGEND:-

- PROPOSED CENTER LINE
PROPOSED ROW
VILLAGE BOUNDARY
NON- FOREST LAND
FOREST LAND
BOUNDARY POINT

Summary

NATIONAL HIGHWAYS AUTHORITY OF INDIA
(Ministry of Shipping, Road Transport & Highway)



DEVELOPMENT OF ECONOMIC CORRIDORS, FEEDER ROUTES AND COASTAL ROADS TO IMPROVE THE EFFICIENCY OF FREIGHT MOVEMENT IN INDIA (LOT-3/KN/PACKAGE-2) PHASE III OF CHENNAI-DURGAM - MANGALORE INTERCORRIDOR OF NH 173- FROM MUDIGERE HAD POST AT JUNCTION OF NH 73 TO NELLAYADU JUNCTION AT KM 276.600 OF NH 75 (OLD NH 48) DESIGN CHAINAGE FROM KM. 163+300 TO KM. 230+420)

PROJECT:

REVISIONS			
DATE	REV. NO.	DESCRIPTION	BY

DEAR CONSUMER:




LEA ASSOCIATES SOUTH ASIA PVT. LTD.,
B-1/E-27, Mohan Cooperative Industrial Estate,
Mathura Road, New Delhi-110044

REVISION	DATE	APPROVED	DRAWN	REVISION REQUIRED
01	19/06/2018			
APPLICATION FOR DIVERSION OF FOREST LAND PHASE II: MUDIGERE TO NELLAYALI JUNCTION (Km. 201+600 to Km. 202+000)				
DRAWING NO.		SCALE		SHEET
CIVIL/MOD-2		7:3587/LASAN-HWYM-RWDGFS-38		A2
SHEET NAME		SHEET NO.		
		1:2000		
PROJECT TITLE		PROJECT NO.		
		KARNATAKA STATE ROAD DEVELOPMENT PROJECT		
SECTION		SECTION NO.		
		KARNATAKA STATE ROAD DEVELOPMENT PROJECT		
DESIGNER		DESIGN NO.		
		KARNATAKA STATE ROAD DEVELOPMENT PROJECT		
CHECKED BY		CHECKED NO.		
		KARNATAKA STATE ROAD DEVELOPMENT PROJECT		
APPROVED BY		APPROVED NO.		
		KARNATAKA STATE ROAD DEVELOPMENT PROJECT		
DATE		DATE		
19/06/2018		19/06/2018		

DRAWING TITLE:
APPLICATION FOR DIVERSION OF FOREST LAND
PHASE III: MUDIGERE TO NELLYADI JUNCTION
(Km. 201+000 to Km. 202+000)

SCALE:

1:2000q

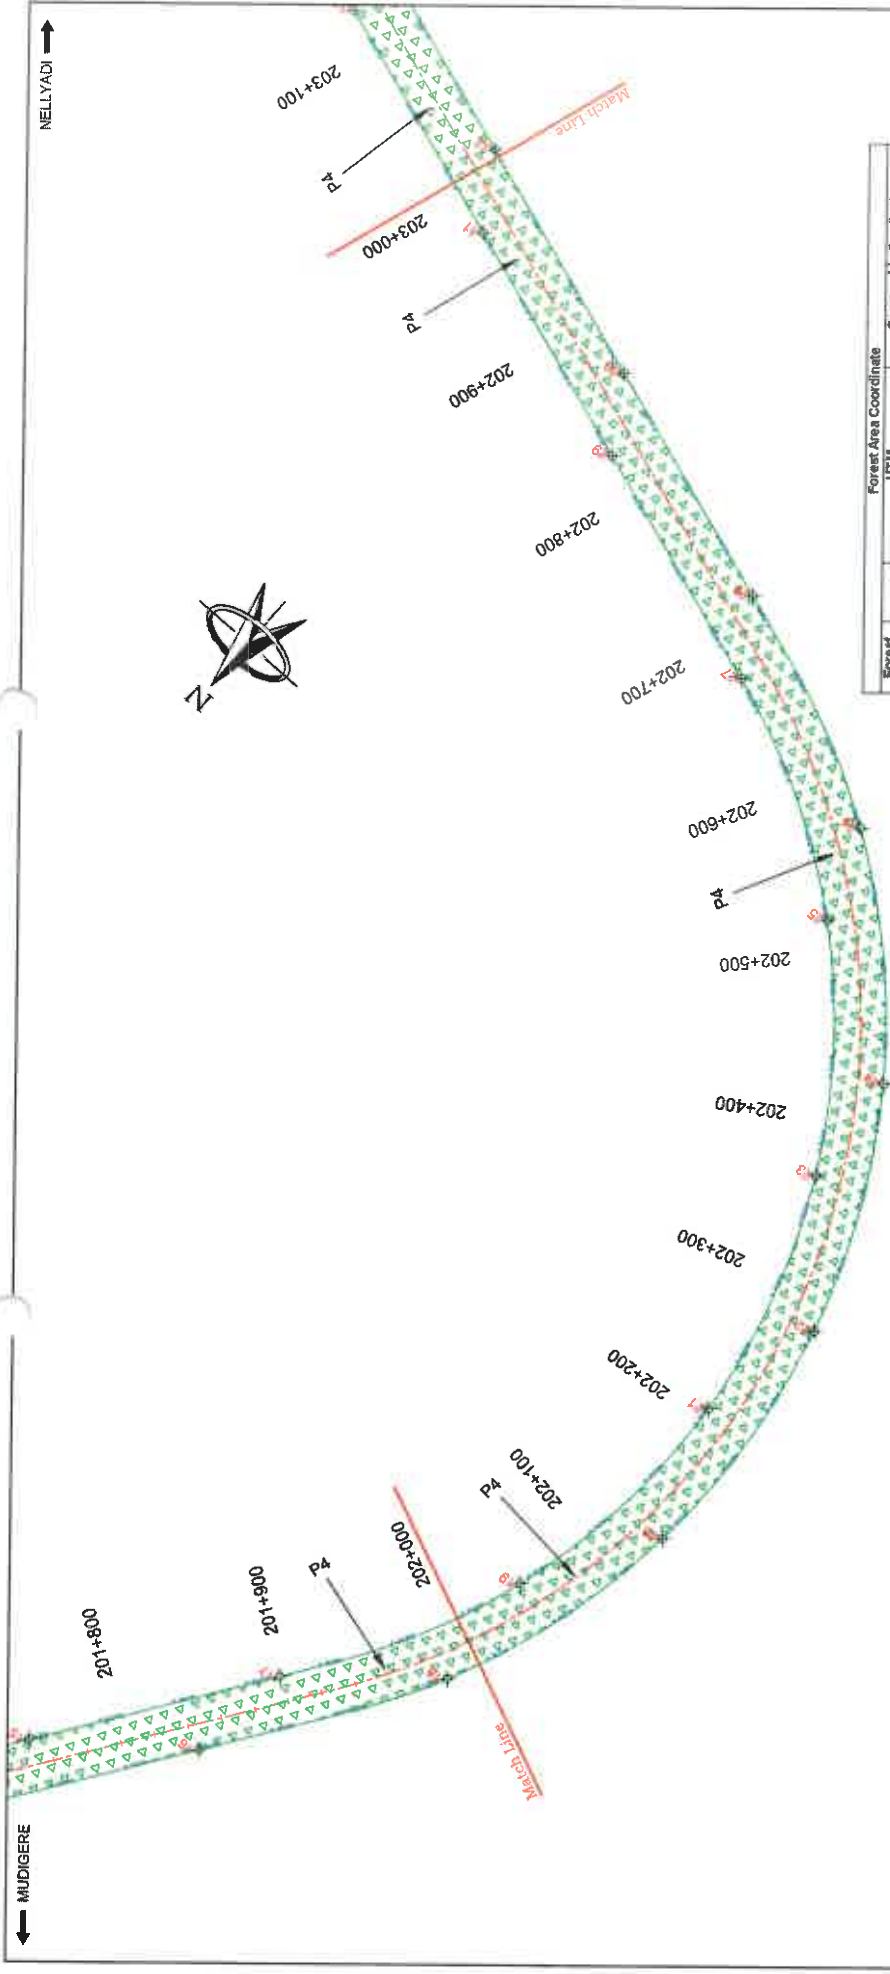

Forest Area Coordinate			
Forest Patch	Pillar ID	UTM	Geographic Coordinates
		Easting	Northing
P4	19	557912.201	1431165.350
	20	557867.218	1431082.141
	21	557807.079	1431015.079
	22	557800.310	1430943.532
	23	557839.325	1430875.195
	24	557905.108	1430808.154
	25	558032.698	1430756.953
	26	558053.739	1430705.374
	27	558163.162	1430656.826
	28	558180.035	1430646.147
	29	558305.358	1430639.072
	30	558332.233	1430638.403
	31	558447.557	1430591.329

- LEGEND:-**
- PROPOSED CENTER LINE
 - PROPOSED ROW
 - VILLAGE BOUNDARY
 - NON-FOREST LAND
 - FOREST LAND
 - BOUNDARY POINT

SHSHILA

NATIONAL HIGHWAYS AUTHORITY OF INDIA (Ministry of Shipping, Road Transport & Highway)		DESIGN CONSULTANT: LEA ASSOCIATES SOUTH ASIA PVT. LTD., B-16-27, Nehru Cooperative Industrial Estate, Mathura Road, New Delhi-110044		DRAWING TITLE:- APPLICATION FOR DIVERSION OF FOREST LAND PHASE III: MUDIGERE TO NELLYADI JUNCTION (Km. 202+800 to Km. 203+800)	
DATE	REV. NO.	DATE	REV. NO.	DATE	REV. NO.
PROJECT: DEVELOPMENT OF ECONOMIC CORRIDORS, FEEDER ROUTES AND COASTAL ROADS TO IMPROVE THE EFFICIENCY OF FREIGHT MOVEMENT IN INDIA (LOT-3/KM/PACKAGE-2) PHASE III OF CHITRADURGA - MANGALORE INTERCORRIDOR OF NH 173 - FROM MUDIGERE BAND POST AT JUNCTION OF NH 73 TO NELLYADI JUNCTION AT KM 276.600 OF NH 75 (OLD NH 48) (DESIGN CHAINAGE FROM KM. 163+300 TO KM. 230+020)		SCALE: 1:2000		DATE March 2018	
REVISIONS		BY		DATE	
DESCRIPTION		BY		DATE	

MUDIGERE

NELLYADI



Forest Patch	Pillar ID	Forest Area Coordinate			Geographic Coordinates	
		Easting	Northing	UTM	Latitude	Longitude
P4	32	558474.432	1430500.659		12° 56' 23.625"	75° 32' 20.723"
	33	558563.756	1430543.585		12° 56' 23.387"	75° 32' 24.55"
	34	558516.531	1430502.915		12° 56' 22.061"	75° 32' 25.439"
	35	558731.954	1430495.841		12° 56' 21.823"	75° 32' 29.286"
	36	558759.830	1430455.172		12° 56' 20.497"	75° 32' 30.155"
	37	558869.086	1430437.253		12° 56' 19.905"	75° 32' 33.813"
	38	559079.928	1430378.655		12° 56' 18.031"	75° 32' 34.168"
	39	559030.063	1430305.572		12° 56' 15.616"	75° 32' 35.528"
	40	558950.547	1430233.299		12° 56' 13.285"	75° 32' 34.789"
	41	558827.146	1430165.039		12° 56' 10.734"	75° 32' 35.72"
	42	558686.456	1430083.340		12° 56' 8.354"	75° 32' 34.653"
	43	558623.617	1430005.660		12° 56' 5.653"	75° 32' 35.592"
	44	558686.331	1429933.832		12° 56' 3.518"	75° 32' 34.349"
	45	558686.837	1429869.015		12° 56' 1.062"	75° 32' 34.66"


LEGEND:-	
	PROPOSED CENTER LINE
	PROPOSED ROW
	VILLAGE BOUNDARY
	NON- FOREST LAND
	FOREST LAND
	BOUNDARY POINT

REVISIONS	
DATE	DESCRIPTION

NATIONAL HIGHWAYS AUTHORITY OF INDIA
(Ministry of Shipping, Road Transport & Highway)

DEVELOPMENT OF ECONOMIC CORRIDORS, FEEDER ROUTES AND COASTAL ROADS TO IMPROVE THE EFFICIENCY OF FREIGHT MOVEMENT IN INDIA (LOT-3/KN/PACKAGE-2) PHASE III OF CHITRADURGA - NANGALORE INTERCORRIDOR OF NH 173 - FROM MUDIGERE HAND POST AT JUNCTION OF NH 75 TO NELLAYADI JUNCTION AT KM 270.600 OF NH 75 (OLD NH 48) (DESIGN CHAIRAGE FROM KM. 143+300 TO NH 231+020)

DESIGN CONSULTANT:	
	LEA ASSOCIATES SOUTH ASIA PVT. LTD., B-1/E-27, Mohan Cooperative Industrial Estate, Mathura Road, New Delhi-110044
DESIGN	DESIGNED
CHECKED	REVIEWED
TERMINAL DATE	DATE
REVISION DATE	DATE
DRAWING TITLE: APPLICATION FOR DIVERSION OF FOREST LAND PHASE III: MUDIGERE TO NELLAYADI JUNCTION (Km. 203+000 to Km. 204+000)	
DRAWING NO.: 73587LASA/HWY/M-NUGFS-41	
REV.	SHEET
RO	A2
SCALE:	1:3000
DATE: March 2016	

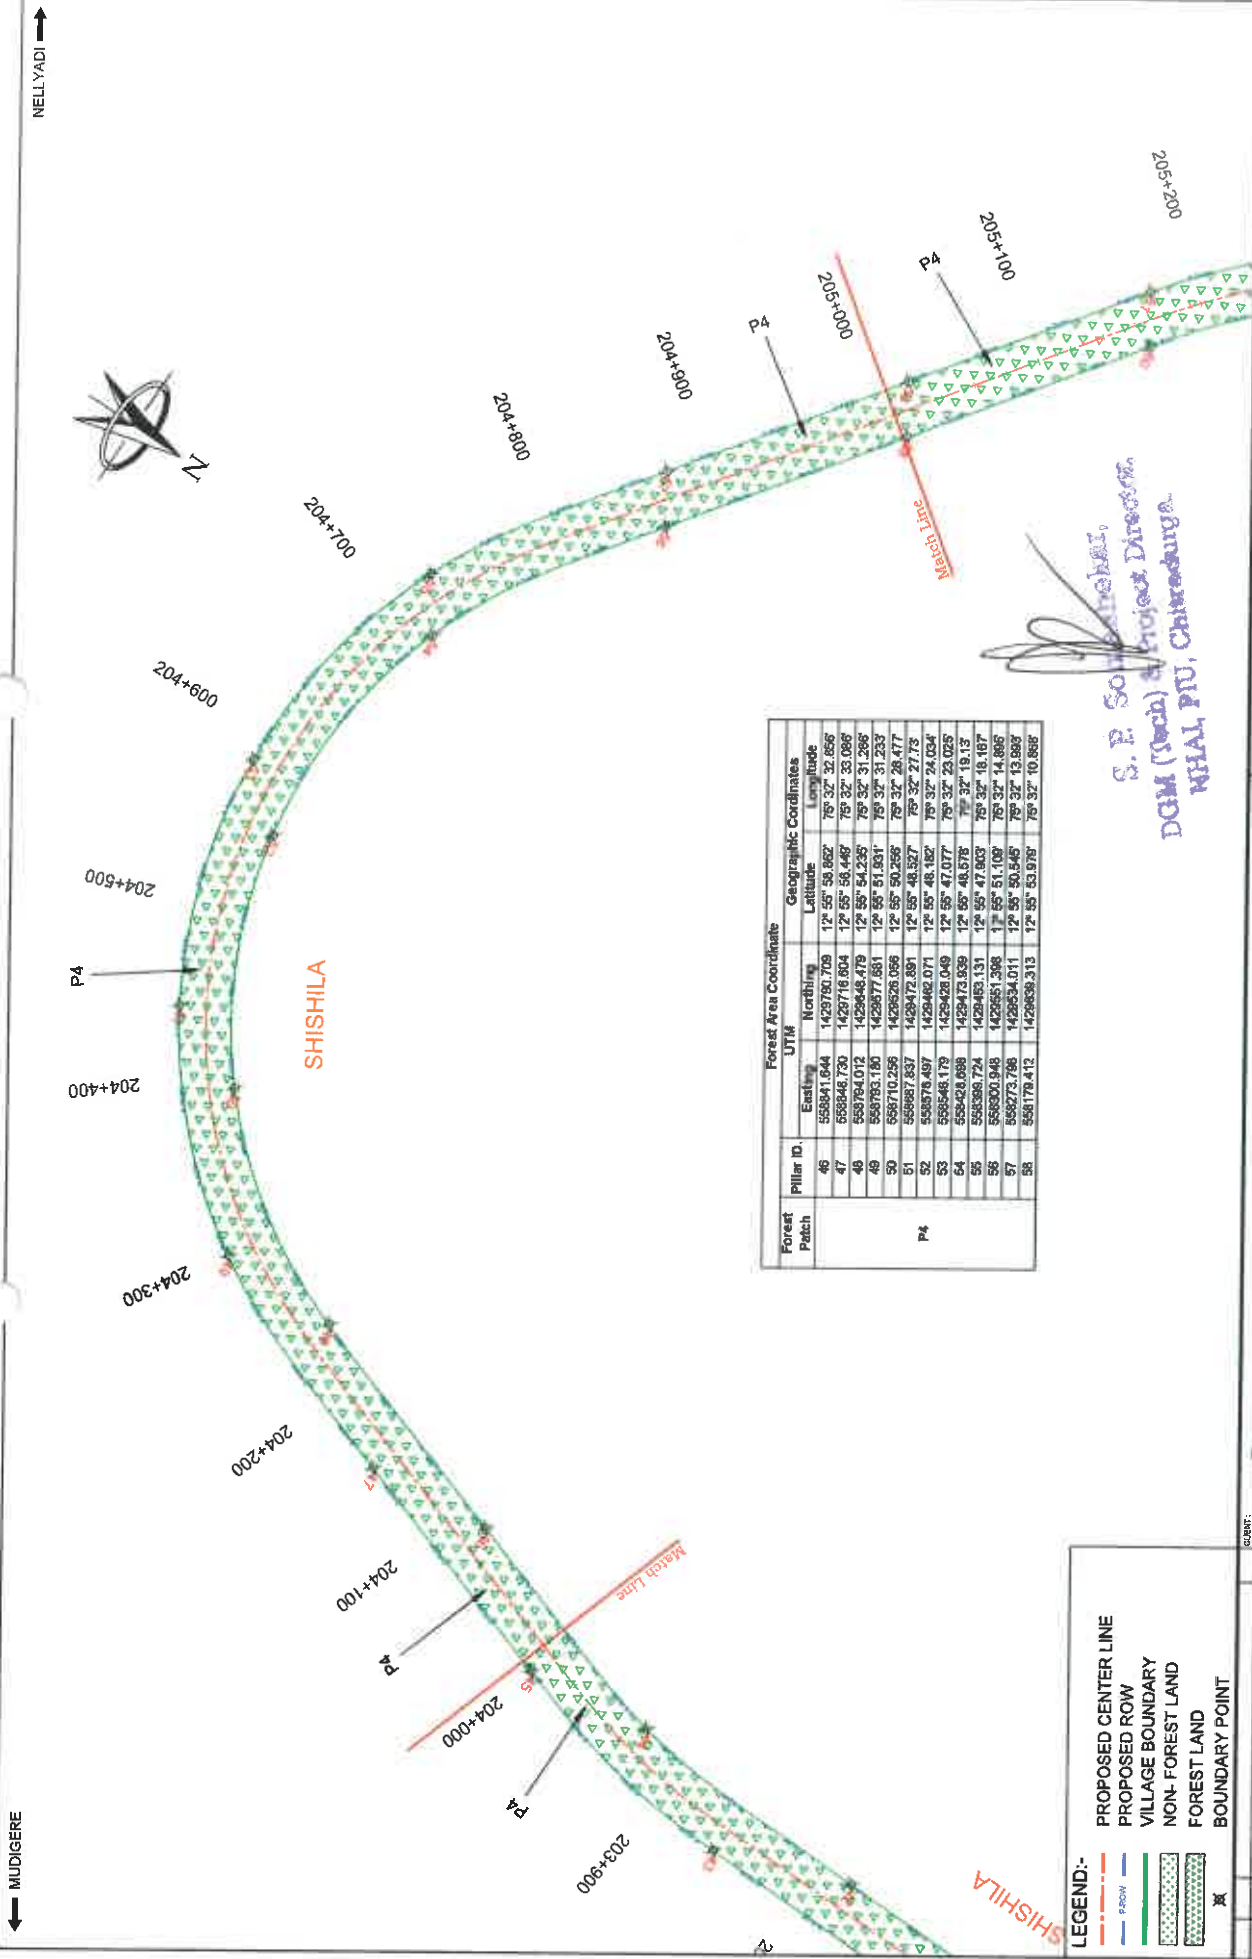


Forest Patch	Pillar ID.	Forest Area Coordinate			Geographic Coordinates		
		Easting	Northing	UTM	Latitude	Longitude	
P4	46	558841.844	1429750.709		12° 55' 59.862"	79° 32' 32.856"	
	47	558846.730	1429716.804		12° 55' 56.448"	79° 32' 33.068"	
	48	558764.012	1429648.479		12° 55' 54.235"	79° 32' 31.265"	
	49	558783.180	1429577.581		12° 55' 51.831"	79° 32' 31.233"	
	50	558770.256	1429526.056		12° 55' 50.255"	79° 32' 28.477"	
	51	558687.837	1429472.891		12° 55' 48.527"	79° 32' 27.173"	
	52	558576.497	1429462.071		12° 55' 48.182"	79° 32' 24.034"	
	53	558548.179	1429428.049		12° 55' 47.077"	79° 32' 23.025"	
	54	558428.058	1429473.939		12° 55' 48.578"	79° 32' 19.133"	
	55	558399.724	1429483.131		12° 55' 47.803"	79° 32' 18.487"	
	56	558300.948	1429551.398		12° 55' 51.109"	79° 32' 14.885"	
	57	558273.768	1429534.011		12° 55' 50.545"	79° 32' 13.889"	
	58	558179.412	1429530.313		12° 55' 53.915"	79° 32' 10.885"	

- LEGEND:-**
- PROPOSED CENTER LINE
 - PROPOSED ROW
 - VILLAGE BOUNDARY
 - NON- FOREST LAND
 - FOREST LAND
 - BOUNDARY POINT

NATIONAL HIGHWAYS AUTHORITY OF INDIA (Ministry of Shipping, Road Transport & Highway)		DEVELOPMENT OF ECONOMIC CORRIDORS, FEEDER ROUTES AND COASTAL ROADS TO IMPROVE THE EFFICIENCY OF FREIGHT MOVEMENT IN INDIA (LOT-3 (N/PACKAGE-2) PHASE III OF CHITRADURGA - MANGALORE INTERCORRIDOR OF NH 173 - FROM MUDIGERE HAND POST AT JUNCTION OF NH 73 TO NELLAYADI JUNCTION AT KM 270.600 OF NH 75 (OLD NH 46) [DESIGN CARRIAGE FROM KM. 163+300 TO KM. 230+020]	
PROJECT:		PROJECT:	
DATE: _____		DATE: _____	
REVISIONS		REVISIONS	
REV. NO. _____		REV. NO. _____	
DESCRIPTION _____		DESCRIPTION _____	
DATE: _____		DATE: _____	
REV. _____		REV. _____	
BY _____		BY _____	
DATE: _____		DATE: _____	
REV. _____		REV. _____	
BY _____		BY _____	
DATE: _____		DATE: _____	
REV. _____		REV. _____	

↑
NELLYADI

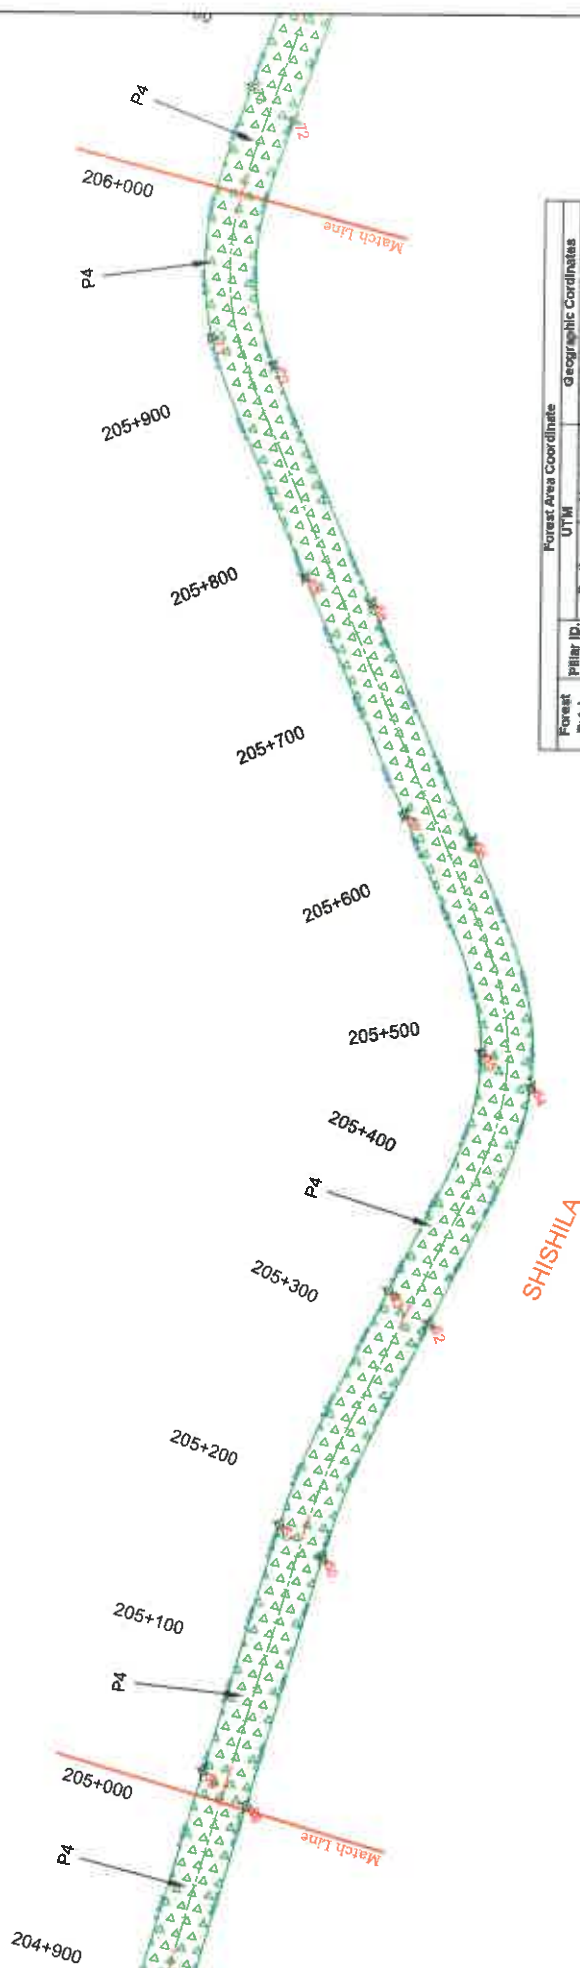

Forest Patch	Forest Area Coordinate				Geographic Coordinates	
	Pillar ID.	UTM		Latitude	Longitude	
		Easting	Northing			
P4	59	558152.873	1428721.526	12° 55' 53.415"	75° 32' 9.585"	
	60	559007.267	1428727.226	12° 55' 53.415"	75° 32' 8.841"	
	61	559030.375	1428709.907	12° 55' 58.287"	75° 32' 5.94"	
	62	557048.537	1428829.565	12° 56' 0.188"	75° 32' 3.221"	
	63	557622.484	1428813.407	12° 55' 59.864"	75° 32' 2.354"	
	64	557837.480	1428819.213	12° 56' 3.439"	75° 31' 59.541"	
	65	557636.715	1428808.581	12° 56' 3.787"	75° 31' 58.584"	
	66	557690.218	1428842.823	12° 55' 3.892"	75° 31' 54.857"	
	67	557693.314	1428910.525	12° 55' 2.852"	75° 31' 53.759"	
	68	557540.677	1428832.176	12° 55' 3.659"	75° 31' 48.693"	
	69	557571.896	1428900.180	12° 56' 2.616"	75° 31' 48.793"	
70	557361.028	1428922.043	12° 55' 3.236"	75° 31' 44.723"		
71	557364.005	1428922.978	12° 55' 2.992"	75° 31' 43.824"		

LEGEND:-

	PROPOSED CENTER LINE
	PROPOSED ROW
	VILLAGE BOUNDARY
	NON- FOREST LAND
	FOREST LAND
	BOUNDARY POINT

CLIENT:

NATIONAL HIGHWAYS AUTHORITY OF INDIA
(Ministry of Shipping, Road Transport & Highway)



DEVELOPMENT OF ECONOMIC CORRIDORS, FEEDER ROUTES AND COASTAL ROADS TO IMPROVE THE EFFICIENCY OF FREIGHT MOVEMENT IN INDIA (LOT-3/KN/PACKAGE-2) PHASE III OF CHITRAKOOT - MANGALORE INTERCORRIDOR OF NH 173 - FROM MUDIGERE BAND STOP AT JUNCTION OF NH 73 TO NELLAYADI JUNCTION AT KM 270.600 OF NH 75 (OLD NH 48) (DESIGN CHAINAGE FROM KM. 165+300 TO KM. 230+020)


STATION/CHURCH/TALENT:



EA ASSOCIATES SOUTH ASIA PVT. LTD.,
1/E-27, Mohan Cooperative Industrial Estate,
Mathura Road, New Delhi-110044

DOHW	Remains Pending	UNWIND TITLE	73587ALASAH-WYTM-NDGPS-43	POZ	RD	RD	SHEET	A2
JESIN	Turnover Bear	APPLICATION FOR DIVERSION OF FOREST LAND PHASE III: MUDGERO TO NELLAYAK JUNCTION (Km. 205+000 to Km. 209+000)	DRAWING NO.:					
			SCALE:				1:2000	
			Stake Alarm					
			J/C Date					
DATE			March 2016					

NELLYADI!

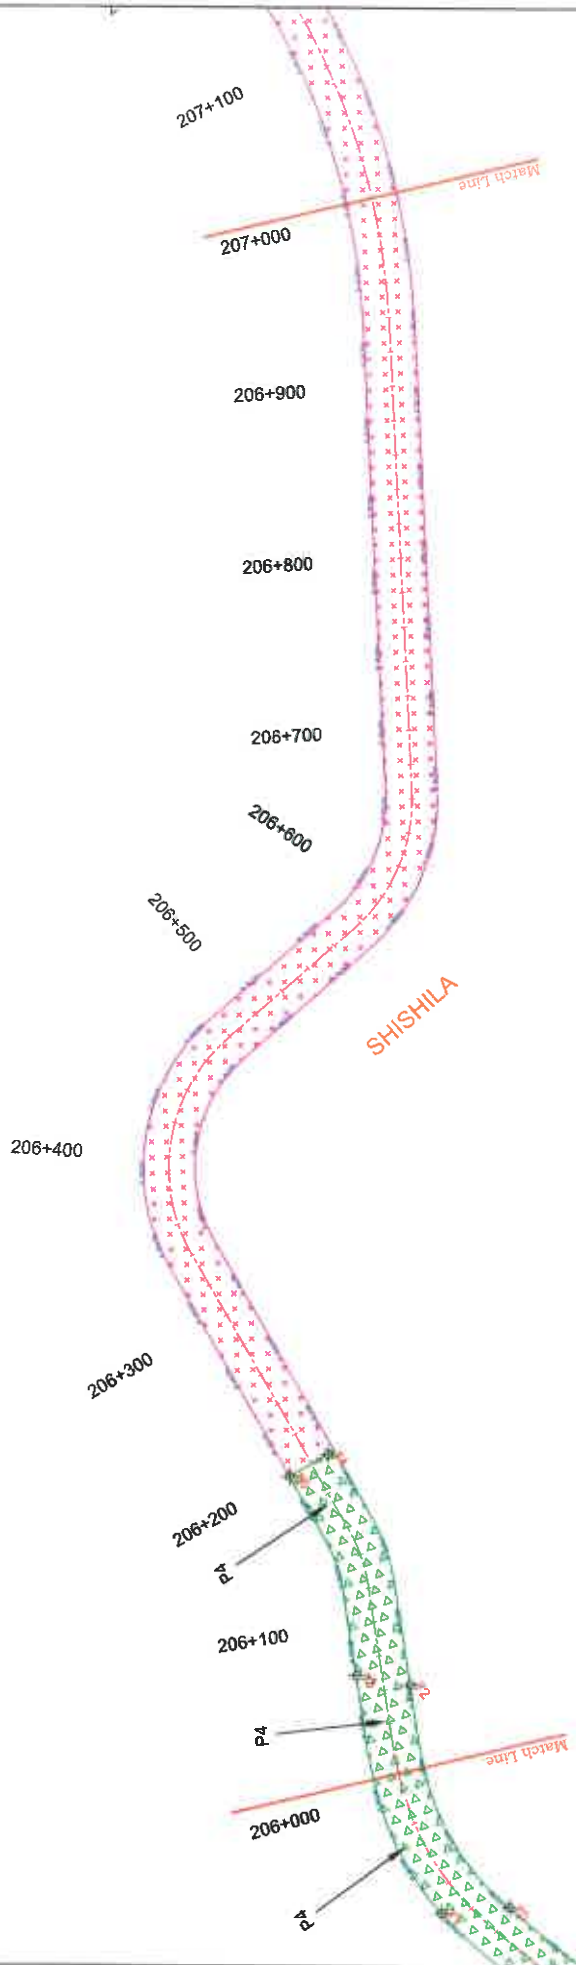

Forest Patch	Pillar ID.	Forest Area Coordinate			Geographic Coordinates	
		East ^{ing}	North ^{ing}	UTM	Latitude	Longitude
P4	72	551230.286	1425878.341		75° 3' 40.347	
	73	551230.435	1429681.377		75° 3' 39.687	
	74	551133.712	1430044.782		75° 3' 38.182	
	75	551125.842	1430070.288		75° 3' 35.932	
	76	551125.842	1430070.288		75° 3' 35.932	

S.S. Kishore Kumar
Project Director,
Chattisingra
NHAL, IDI, MOD & NOD

[illegible]

Abstract:

NATIONAL HIGHWAYS AUTHORITY OF INDIA
(Ministry of Shipping, Road Transport & Highway)



DEVELOPMENT OF ECONOMIC CORRIDORS, FEEDER ROUTES AND COASTAL ROADS TO IMPROVE THE EFFICIENCY OF FREIGHT MOVEMENT IN INDIA (LOT-3/KN/PACKAGE-2) PHASE III OF CHITTABURGA - MANGALORE INTERCORRIDOR OF NH 173 - FROM MIDGHERA HAND POST AT JUNCTION OF NH 73 TO NELLAYADI JUNCTION AT KM 270.600 OF NH 75 (OLD NH 48) (SECTION FROM KM. 163+300 TO KM. 230+020)

PROJECT:

DESIGNED	Ravindra Patral
DESIGN	Terney Baur
CHECKED	Sande Alam
REVIEWED	J.K.Das
DATE	March 2018





LEA ASSOCIATES SOUTH ASIA PVT. LTD.,
B-5/E-27 Mohan Cooperative Industrial Estate,
Mathura Road, New Delhi-110044

DRAWING TITLE:
APPLICATION FOR DIVERSION OF FOREST LAND
PHASE III: MUDIGERE TO NELLAYADI JUNCTION
(Km. 205+000 to Km. 207+000)

REV.	ASA/HW/M-NIDGPS-44	SHEET	A2
		1:2000	

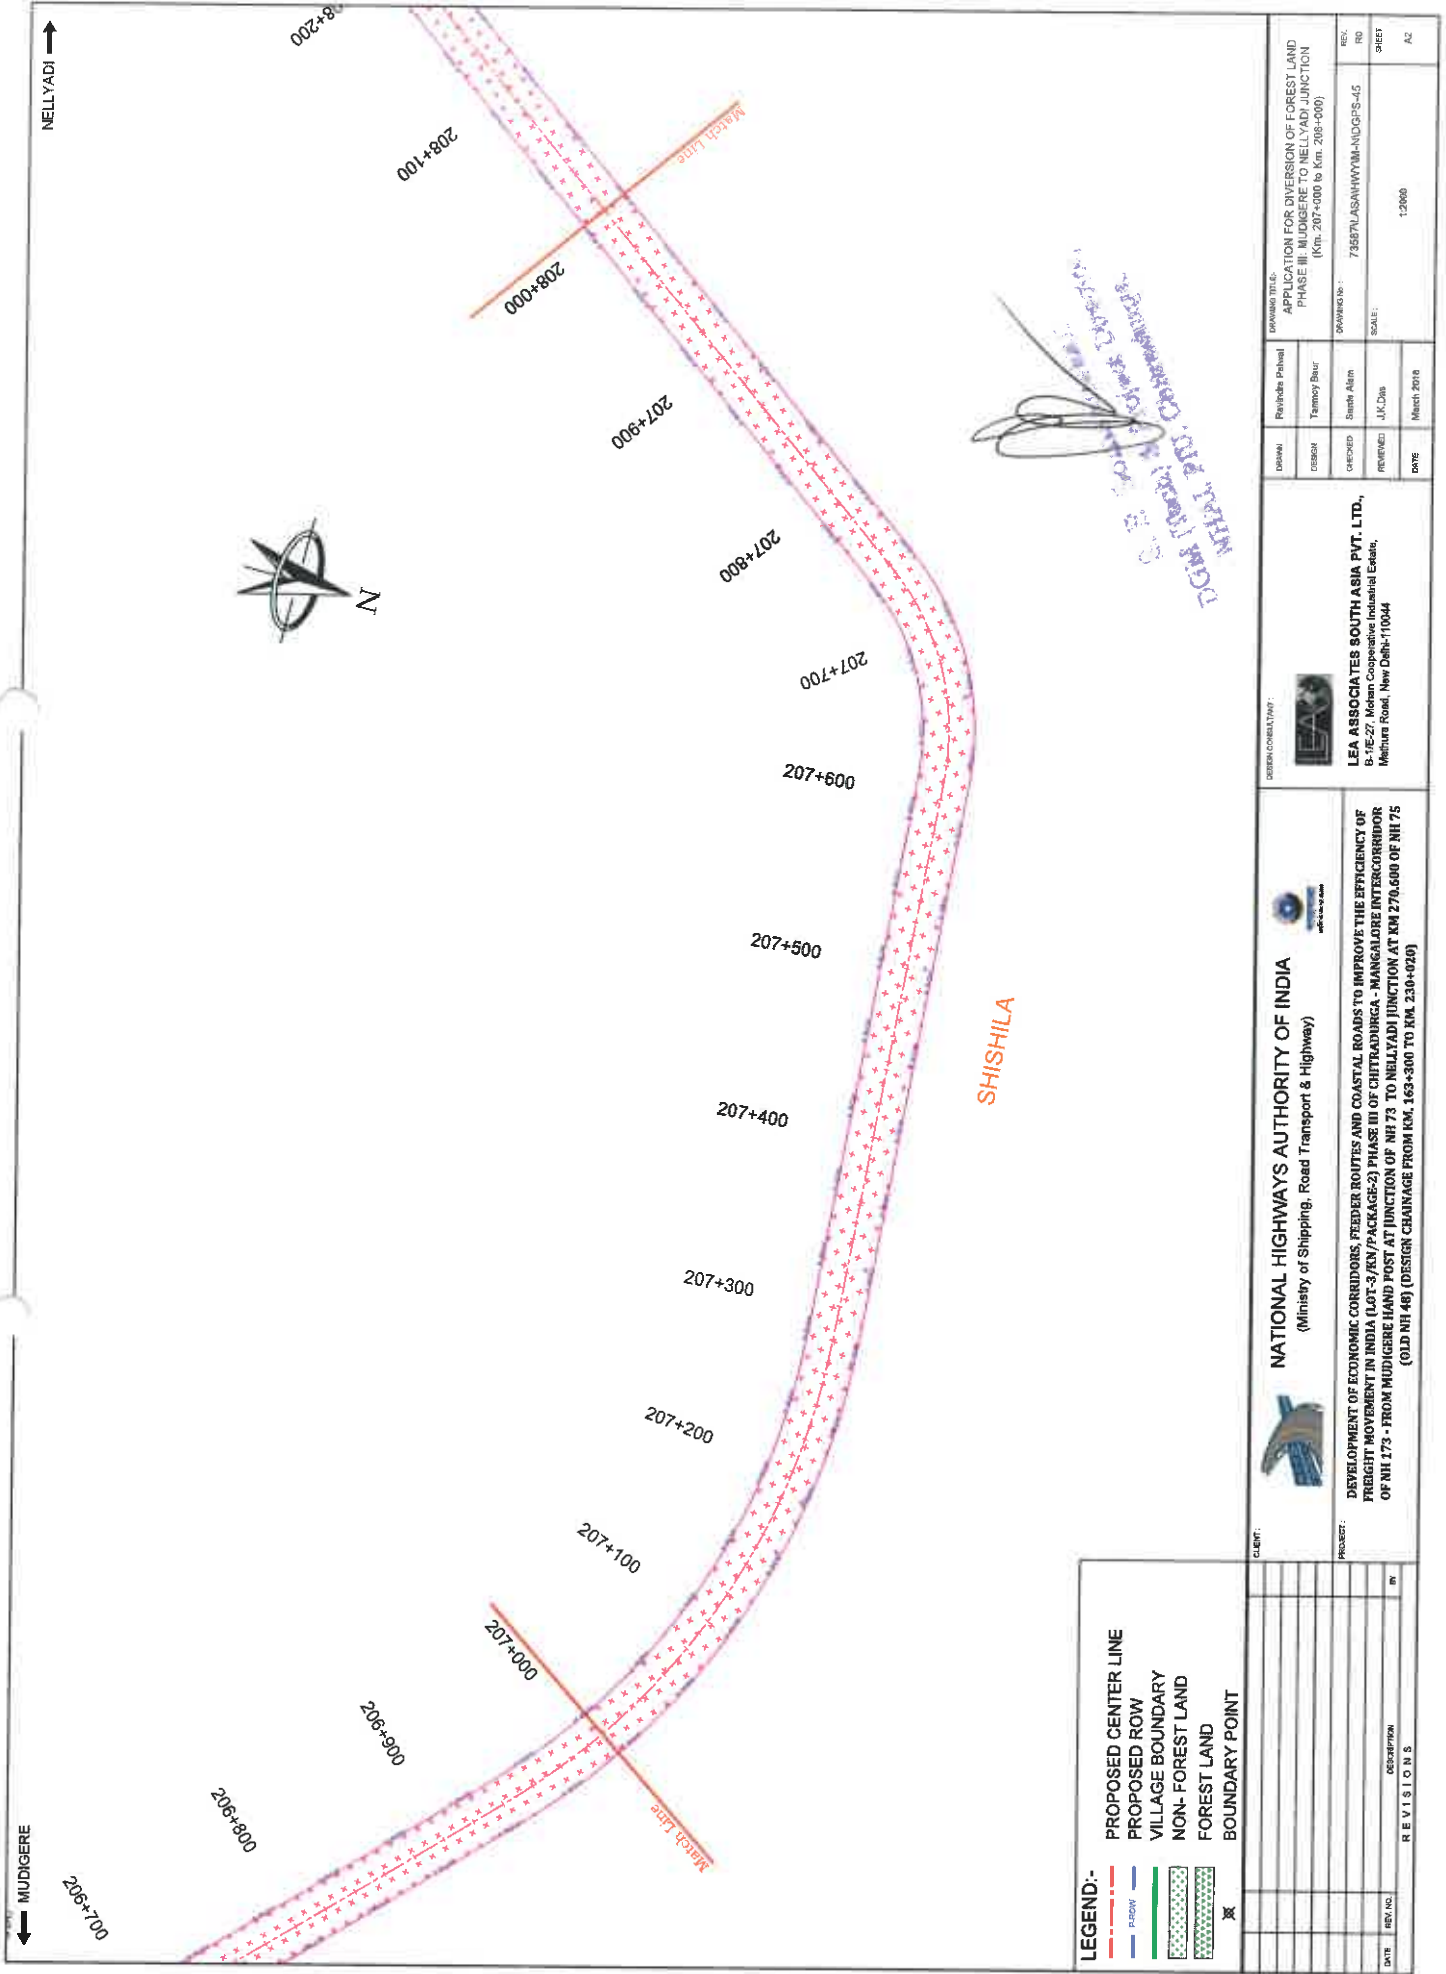

LEGEND:-

- PROPOSED CENTER LINE
- PROPOSED ROW
- VILLAGE BOUNDARY
- NON- FOREST LAND
- FOREST LAND
- BOUNDARY POINT

DATE	REV. NO.	DESCRIPTION	BY
REVISIONS			

CLIENT:
NATIONAL HIGHWAYS AUTHORITY OF INDIA
(Ministry of Shipping, Road Transport & Highway)

PROJECT:
DEVELOPMENT OF ECONOMIC CORRIDORS, FEEDER ROUTES AND COASTAL ROADS TO IMPROVE THE EFFICIENCY OF FREIGHT MOVEMENT IN INDIA (LOT-3/KM/PACKAGE-2) PHASE III OF CHITRADURG - MANGALORE INTERCORRIDOR OF NH 173 - FROM MUDIGERE HAND POST AT JUNCTION OF NH 73 TO NELLAYADI JUNCTION AT KM 270.600 OF NH 75 (OLD NH 48) (DESIGN CHAINAGE FROM KM. 163+300 TO KM. 230+020)

DESIGN CONSULTANT:

LEA ASSOCIATES SOUTH ASIA PVT. LTD.,
B-1E-27, Mohan Cooperative Industrial Estate,
Mehra Road, New Delhi-110044

DATE	REVIEWED	CHECKED	DESIGN	REVISIONS
March 2018	J.K.Das	Burke Alam	Tamoy Bar	73557ULASNNWYTM-NDGFS-45

DESIGN TITLE:
APPLICATION FOR DIVERSION OF FOREST LAND
PHASE III: MUDIGERE TO NELLAYADI JUNCTION
(Km. 207+000 to Km. 208+000)

SCALE:
1:2000

REV. NO.
AZ

SHEET
12000

MUDIGERE

NELLYADI



208+000

208+100

208+200

208+300

208+400

208+500

208+600

208+700

208+800

208+900

209+000

Match Line

SHISHILA

Match Line

Forest Patch	Pillar ID	Forest Area Coordinate			Geomatic Coordinates		
		Easting	Northing	Latitude	Longitude		
P6	1	555413.187	1429850.314	12° 56' 1.227"	75° 30' 39.072"		
	2	555437.453	1429838.574	12° 56' 0.691"	75° 30' 39.883"		
	3	555378.690	1429808.951	12° 56' 59.685"	75° 30' 37.931"		
	4	555377.442	1429756.760	12° 55' 57.411"	75° 30' 37.896"		
	5	555322.668	1429736.913	12° 55' 57.411"	75° 30' 36.074"		
	6	555344.503	1429718.694	12° 55' 56.747"	75° 30' 36.604"		

LEGEND:-

PROPOSED CENTER LINE

PROPOSED ROW

VILLAGE BOUNDARY

NON- FOREST LAND

FOREST LAND

BOUNDARY POINT

CLIENT

PROJECT

DATE

BY

REVISIONS

NATIONAL HIGHWAYS AUTHORITY OF INDIA
(Ministry of Shipping, Road Transport & Highway)



DEVELOPMENT OF ECONOMIC CORRIDORS, FEEDER ROUTES AND COASTAL ROADS TO IMPROVE THE EFFICIENCY OF FREIGHT MOVEMENT IN INDIA (LOT-3/RN/PACKAGE-2) PHASE III OF CHITRADURGA - MANGALORE INTERCORRIDOR OF NH 173 - FROM MUDIGERE HAND POST AT JUNCTION OF NH 73 TO NELLAYADI JUNCTION AT KM 270.600 OF NH 75 (OLD NH 48) [DESIGN CHAINAGE FROM KM. 163+300 TO KM. 230+020]

LEA ASSOCIATES SOUTH ASIA PVT. LTD.,
8-1E-27, Mohan Cooperative Industrial Estate,
Mehra Road, New Delhi-110044

DESIGN CONSULTANT

DESIGN

DESIGN

DESIGN

DESIGN

APPROVED FOR DIVISION OF FOREST LAND
PHASE III: MUDIGERE TO NELLAYADI JUNCTION
(Km. 208+000 to Km. 209+000)

73557LASAH-WYIM-NDGPS-48

Scale: 1:2000

March 2018

March 2018

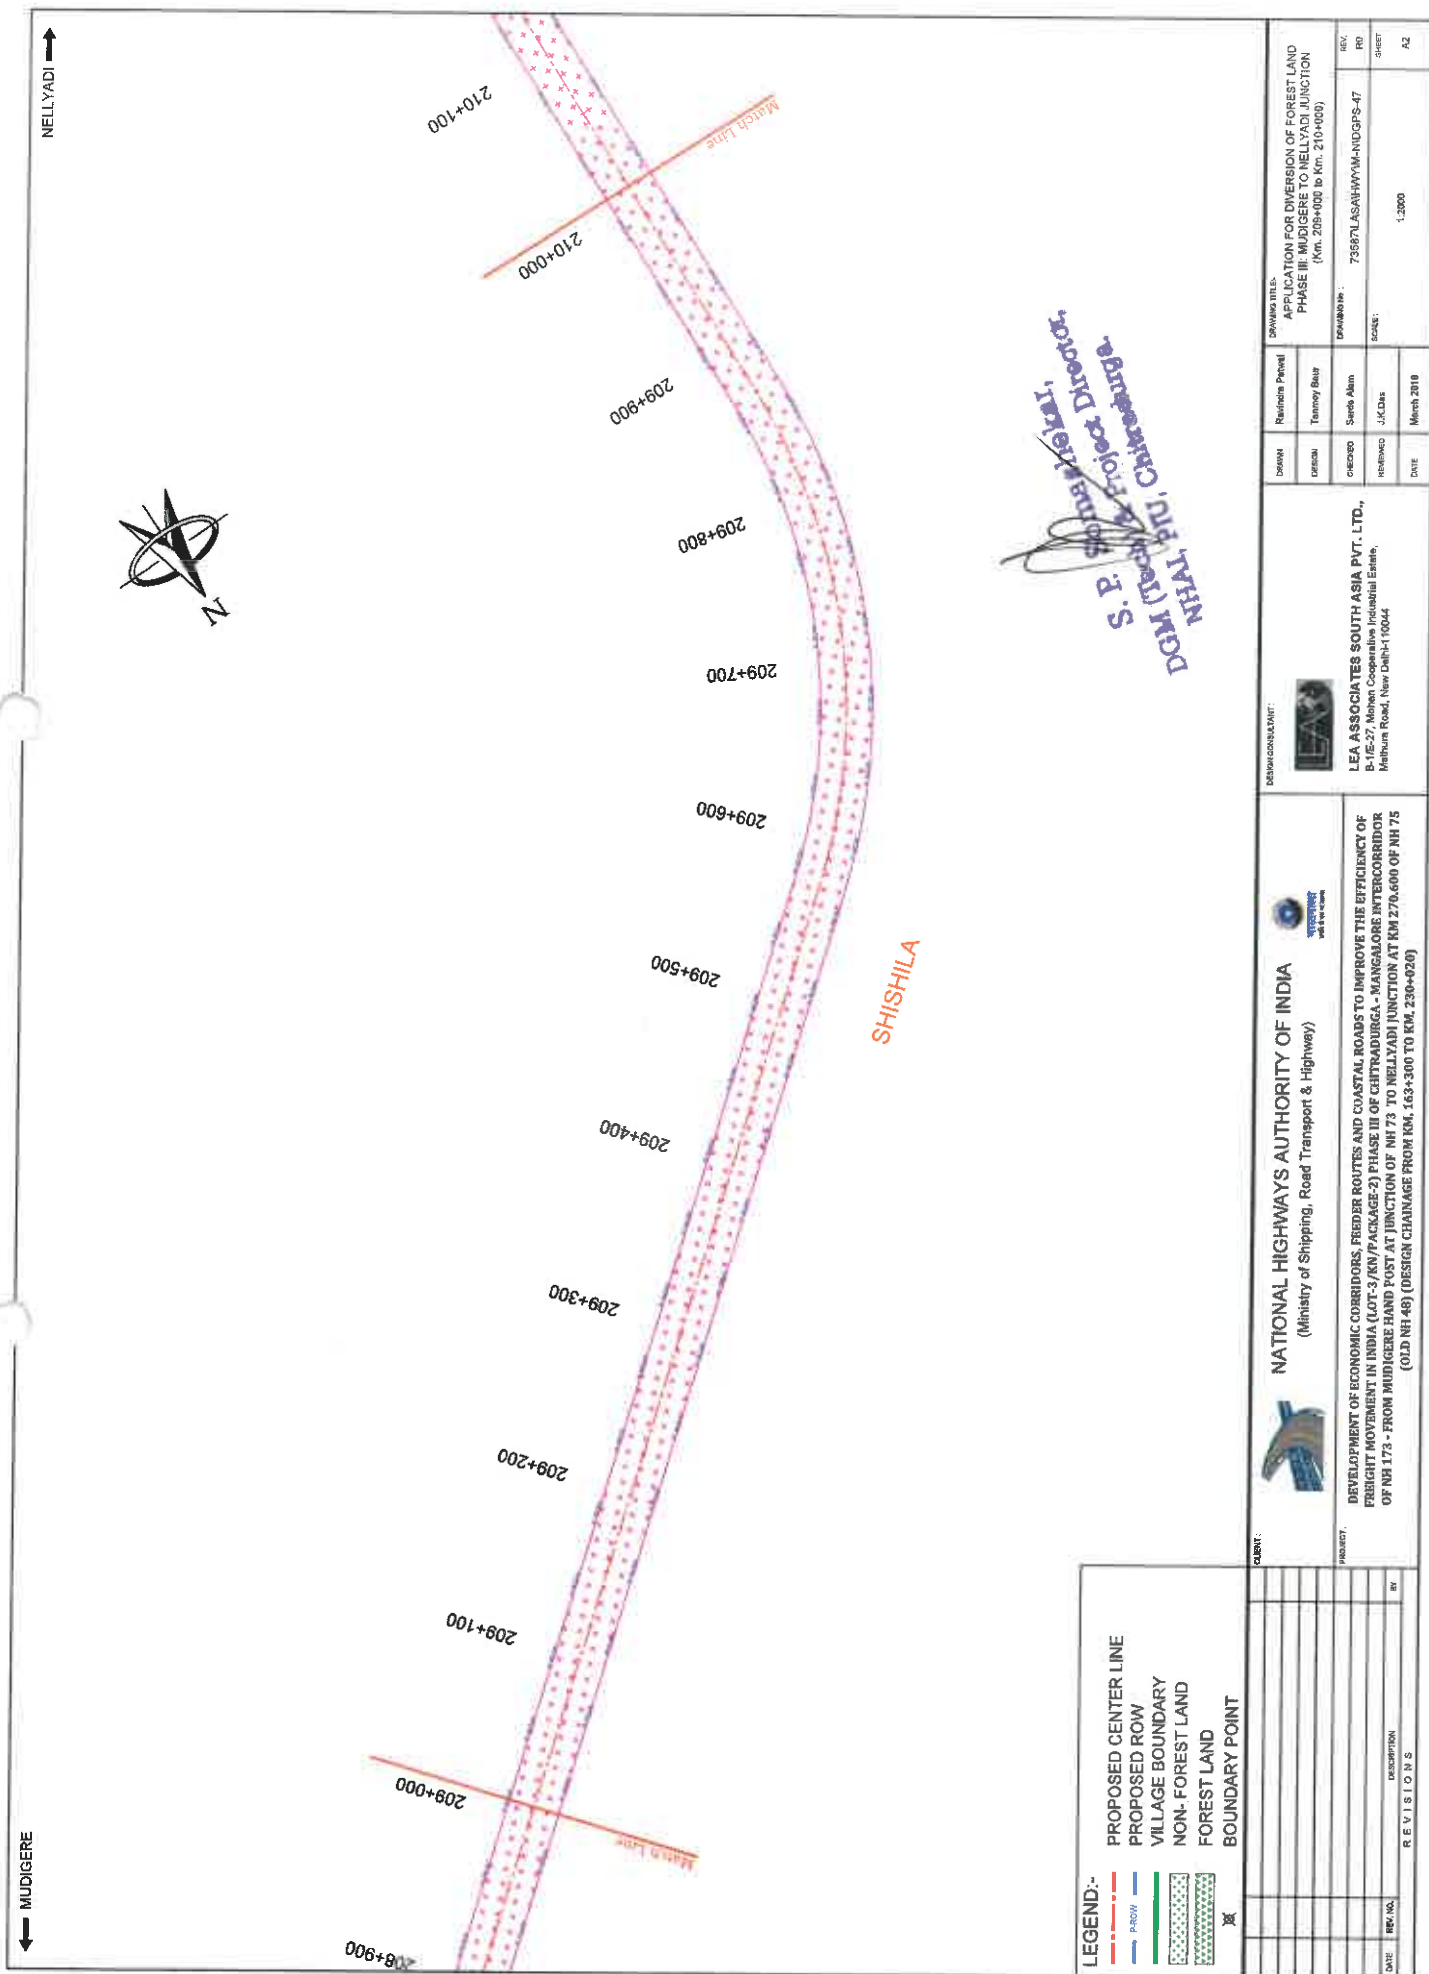


 S. P. Chatterjee
 Project Director,
 'Pratiksha',
 Chatterjee

MUDIGERE

NELLYADI



210+000

210+100

210+200

210+300

210+400

210+500

210+600

210+700

210+800

210+900

211+000

211+100

Match Line

SHISHILA

Match Line

LEGEND:-

- PROPOSED CENTER LINE
- PROPOSED ROW
- VILLAGE BOUNDARY
- NON- FOREST LAND
- FOREST LAND
- BOUNDARY POINT

DATE	REV. NO.	DESCRIPTION	BY
REVISIONS			

CLIENT:

NATIONAL HIGHWAYS AUTHORITY OF INDIA
(Ministry of Shipping, Road Transport & Highway)



LEA ASSOCIATES SOUTH ASIA PVT. LTD.,
B-16/27, Mehra Cooperative Industrial Estate,
Mehra Road, New Delhi-110044

DESIGN	DESIGNED	CHECKED	REVIEWED	DATE
Periodic Review	Tammy Basu	Sande Alam	J.K. Des	March 2018


DESIGN TITLE:-	DESIGNED NO.:-	REV.
APPLICATION FOR DIVERSION OF FOREST LAND PHASE III: MUDIGERE TO NELLYADI JUNCTION (Km. 210+000 to Km. 211+000)	73587UJASAHPPYMM-NDGPS-48	RD
SCALE	1:2000	SHEET
DATE	March 2018	A2

DEVELOPMENT OF ECONOMIC CORRIDORS, FEEDER ROUTES AND COASTAL ROADS TO IMPROVE THE EFFICIENCY OF
FREIGHT MOVEMENT IN INDIA (LOT-3/RN/PACKAGE-2) PHASE III OF CHITRADURGA - MANGALORE INTERCORRIDOR
OF NH 173 - FROM MUDIGERE HANO POST AT JUNCTION OF NH 73 TO NELLYADI JUNCTION AT KM 270.600 OF NH 75
(OLD NH 49) (DESIGN CHARGE FROM KM. 163+300 TO KM. 230+020)

S. P. Somashekar,
DOM (Tech) & Project Director
NHAI, PTU, Chitradurga

MUDIGERE

NELLYADI

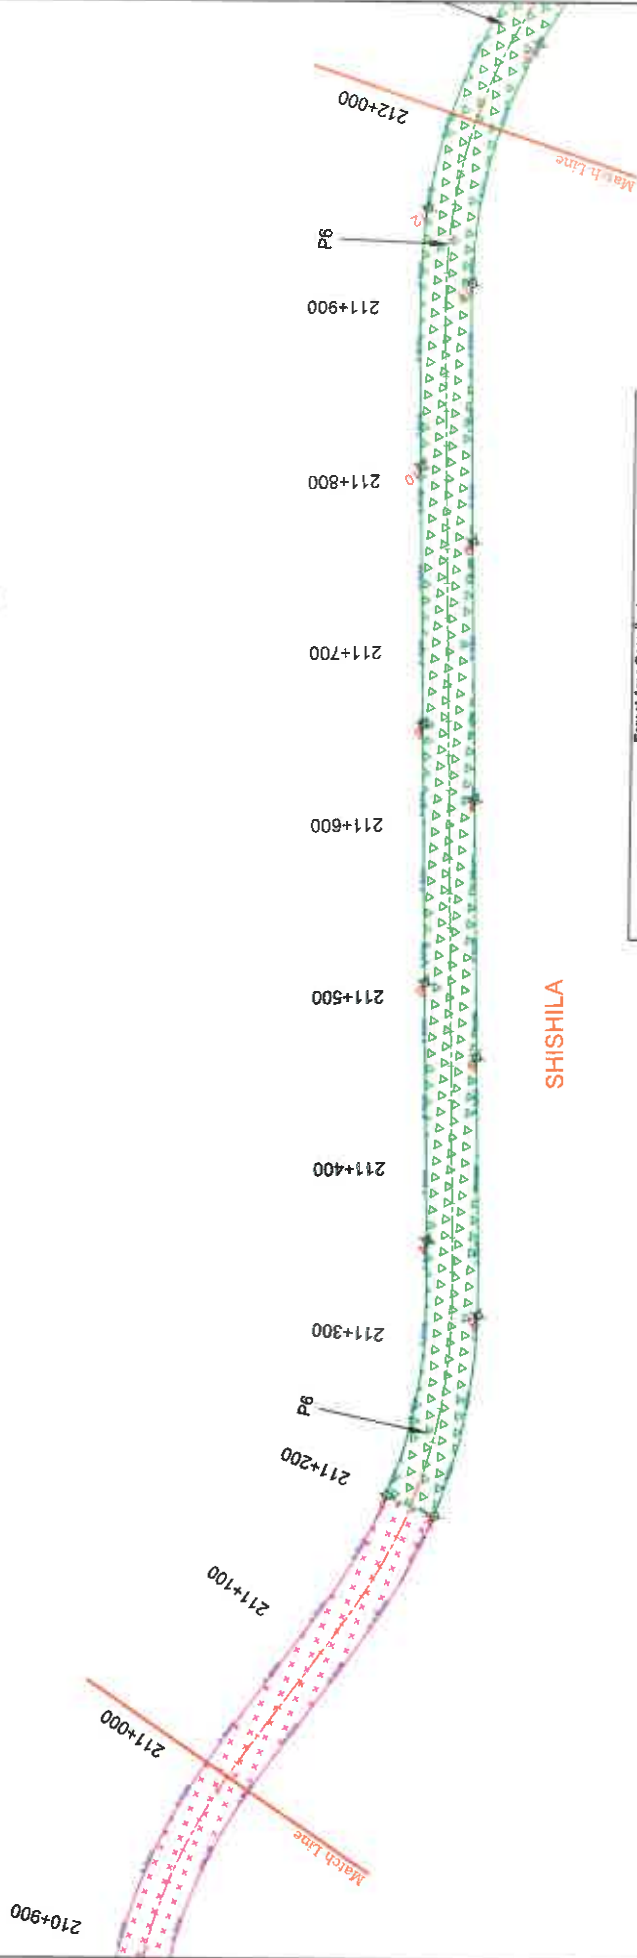

Forest Patch	Pillar ID	Forest Area Coordinate			Geographic Coordinates	
		Easting	Northing	UTM	Latitude	Longitude
P8	1	554245.950	1427802.763		12° 54' 54.453"	75° 30' 0.208"
	2	554226.051	1427825.215		12° 54' 55.186"	75° 29' 59.549"
	3	554153.228	1427730.715		12° 54' 52.114"	75° 29' 57.127"
	4	554161.192	1427678.410		12° 54' 50.411"	75° 29' 57.386"
	5	554069.381	1427594.981		12° 54' 47.7"	75° 29' 54.999"
	6	554068.019	1427542.351		12° 54' 45.966"	75° 29' 55.282"
	7	554028.208	1427458.843		12° 54' 43.275"	75° 29' 52.894"
	8	554034.846	1427406.313		12° 54' 41.591"	75° 29' 53.177"
	9	553983.035	1427322.895		12° 54' 38.85"	75° 29' 50.789"
	10	553971.573	1427270.265		12° 54' 37.139"	75° 29' 51.072"
	11	553885.251	1427187.140		12° 54' 34.435"	75° 29' 48.864"
	12	553904.115	1427136.524		12° 54' 32.787"	75° 29' 48.822"

- LEGEND:-
- PROPOSED CENTER LINE
 - PROPOSED ROW
 - VILLAGE BOUNDARY
 - NON- FOREST LAND
 - FOREST LAND
 - BOUNDARY POINT

DATE	REV. NO.	DESCRIPTION	BY
REVISIONS			

CLIENT: NATIONAL HIGHWAYS AUTHORITY OF INDIA
(Ministry of Shipping, Road Transport & Highway)

PROJECT: DEVELOPMENT OF ECONOMIC CORRIDORS, FEEDER ROUTES AND COASTAL ROADS TO IMPROVE THE EFFICIENCY OF FREIGHT MOVEMENT IN INDIA (LOT-3/AM/PACKAGE-2) PHASE III OF CHITRADURGA - MANGALORE INTERCORRIDOR OF NH 173 - FROM MUDIGERE HANI POST AT JUNCTION OF NH 73 TO NELLAYADI JUNCTION AT KM 270.600 OF NH 75 (OLD NH 49) [DESIGN CHAINAGE FROM KM. 163+300 TO KM. 230+020]


DESIGN CONSULTANT: LEA ASSOCIATES SOUTH ASIA PVT. LTD.,
B-16/27, Mehra Cooperative Industrial Estate,
Mehra Road, New Delhi-110044

DESIGNER: Ramdas Pahal
CHECKED: Same Alam
REVIEWED: J.K. Das
DATE: March 2018

SCALE: 1:2000

PROJECT TITLE: APPLICATION FOR DIVERSION OF FOREST LAND PHASE III: MUDIGERE TO NELLAYADI JUNCTION (Km. 211+000 to Km. 212+000)

REV. NO. SHEET: 73587ULASAH/NTM-NDGPS-49 A2

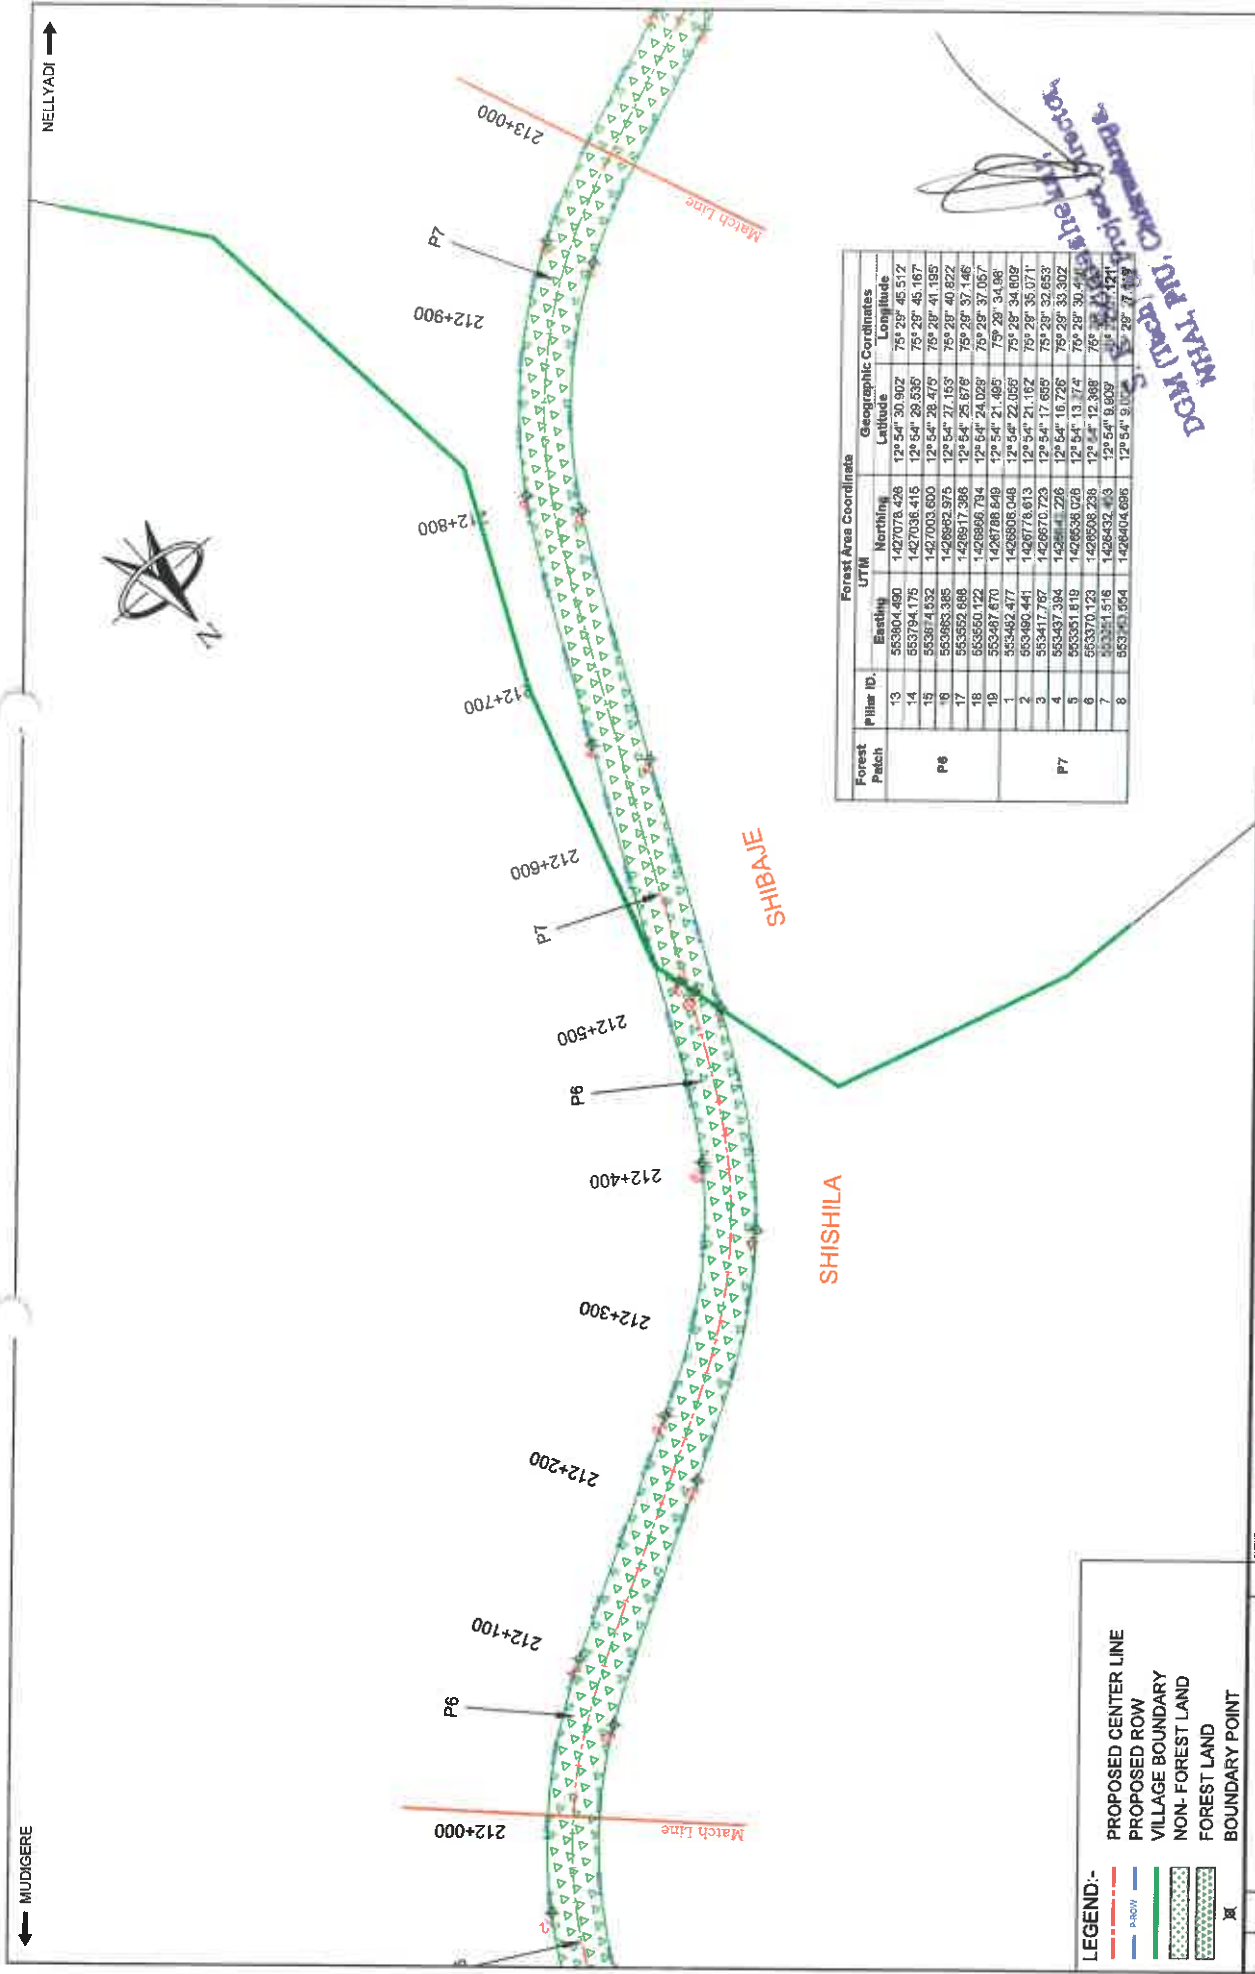

LEGEND:-

- PROPOSED CENTER LINE
- PROPOSED ROW
- VILLAGE BOUNDARY
- NON-FOREST LAND
- FOREST LAND
- BOUNDARY POINT

Forest Patch	Pillar ID	Forest Area Coordinate			Geographic Coordinates	
		Easting	Northing	UTM	Latitude	Longitude
P6	13	553804.480	1427076.428	12° 54' 30.902	75° 28' 46.512	
	14	553794.176	1427038.415	12° 54' 28.535	75° 28' 46.167	
	15	553814.532	1427003.600	12° 54' 26.479	75° 28' 41.185	
	16	553863.385	1426953.575	12° 54' 27.153	75° 28' 40.822	
	17	553592.888	1426917.386	12° 54' 25.678	75° 28' 37.146	
	18	553550.122	1426885.734	12° 54' 24.029	75° 28' 37.057	
P7	19	553487.870	1426788.549	12° 54' 21.465	75° 28' 34.86	
	2	553482.477	1426656.048	12° 54' 22.055	75° 28' 34.808	
	3	553495.441	1426718.613	12° 54' 21.162	75° 28' 35.071	
	4	553417.757	1426670.723	12° 54' 17.695	75° 28' 32.653	
	5	553357.384	1426611.226	12° 54' 16.795	75° 28' 33.302	
	6	553351.819	1426580.028	12° 54' 13.74	75° 28' 30.411	
	7	553370.123	1426508.238	12° 54' 12.368	75° 28' 28.121	
	8	553351.516	1426432.413	12° 54' 9.005	75° 28' 27.199	
	8	553453.654	1426404.695	12° 54' 9.005	75° 28' 27.199	

NATIONAL HIGHWAYS AUTHORITY OF INDIA
(Ministry of Shipping, Road Transport & Highway)

DEVELOPMENT OF ECONOMIC CORRIDORS, FEEDER ROUTES AND COASTAL ROADS TO IMPROVE THE EFFICIENCY OF FREIGHT MOVEMENT IN INDIA (LOT-3/KN/PACKAGE-2) PHASE III OF CHITRADRUGA - MARGALORE INTERCORRIDOR OF NH 173 - FROM MUDIGERE HAND POST AT JUNCTION OF NH 73 TO NELLAYADI JUNCTION AT KM 270.600 OF NH 75 (OLD NH 49) (DESIGN CHAINAGE FROM KM. 163+300 TO KM. 230+020)

LEA ASSOCIATES SOUTH ASIA PVT. LTD.,
B-16/27, Mohan Cooperative Industrial Estate,
Mathura Road, New Delhi-110044

DESIGN CONSULTANT:

APPROVAL

REVISION

DATE

REV. NO.

DESCRIPTION

REVISIONS

DESIGN NO. : 7358/ULASAH/WWW-NDGPS-50

SCALE : 1:2000

DATE : March 2010

APPROVAL FOR DIVERSION OF FOREST LAND
PHASE III: MUDIGERE TO NELLAYADI JUNCTION
(Km. 212+000 to Km. 213+000)


DESIGN NO. : 7358/ULASAH/WWW-NDGPS-50

SCALE : 1:2000

DATE : March 2010

MUDIGERE

NELLYADI

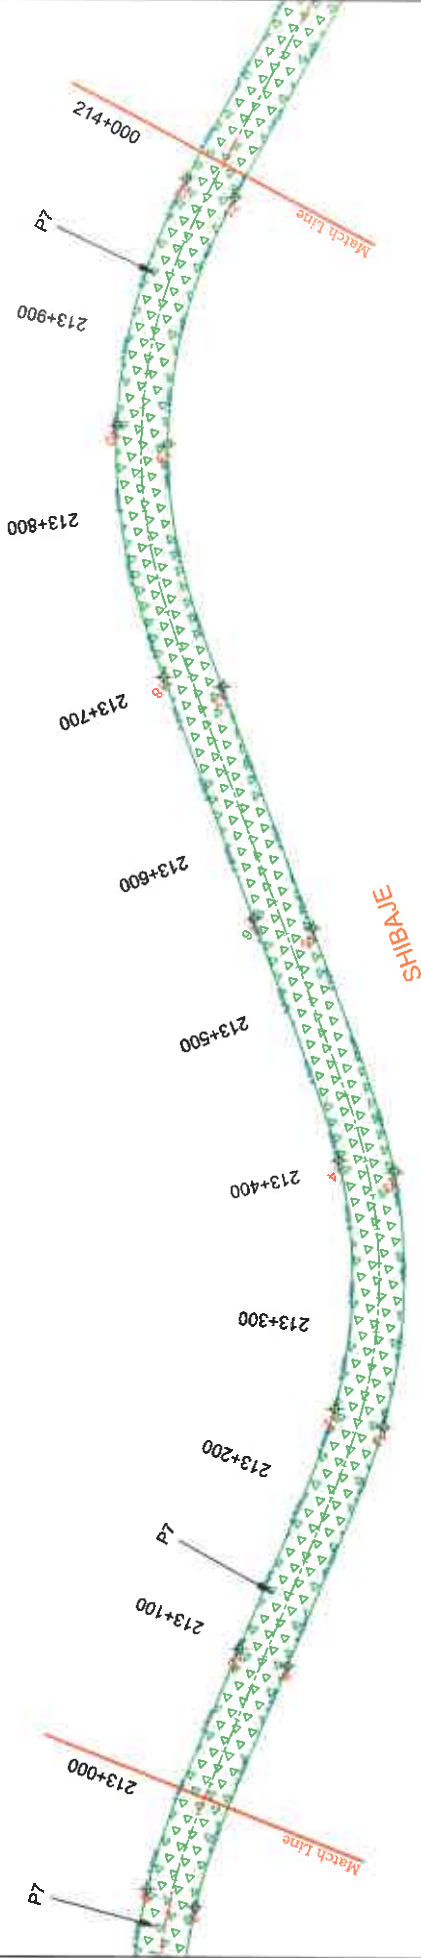

Forest Patch	Pillar ID.	Forest Area Coordinate UTM			Geographic Coordinates	
		Easting	Northing	Latitude	Longitude	
P7	9	563113.963	1426373.073	12° 54' 7.984"	75° 29' 22.553"	
	10	563128.886	1426343.624	12° 54' 7.087"	75° 29' 22.947"	
	11	56273.558	1426313.448	12° 54' 6.117"	75° 29' 17.956"	
	12	56287.529	1426287.869	12° 54' 5.216"	75° 29' 18.352"	
	13	562865.016	1426216.159	12° 54' 2.892"	75° 29' 14.282"	
	14	562882.668	1426188.326	12° 54' 1.994"	75° 29' 14.866"	
	15	562786.922	1426062.697	12° 53' 58.551"	75° 29' 12.014"	
	16	562816.658	1426054.138	12° 53' 57.627"	75° 29' 12.687"	
	17	562733.156	1426946.916	12° 53' 54.195"	75° 29' 9.889"	
	18	562752.876	1426918.374	12° 53' 53.205"	75° 29' 10.542"	
	19	562854.481	1426825.393	12° 53' 50.184"	75° 29' 7.271"	
	20	562867.428	1426798.464	12° 53' 48.241"	75° 29' 7.689"	
	21	562824.841	1426753.083	12° 53' 47.838"	75° 29' 2.965"	
	22	562836.821	1426725.377	12° 53' 46.985"	75° 29' 3.387"	

LEGEND:-
PROPOSED CENTER LINE
PROPOSED ROW
VILLAGE BOUNDARY
NON- FOREST LAND
FOREST LAND
BOUNDARY POINT

DATE	REVISIONS	BY



NATIONAL HIGHWAYS AUTHORITY OF INDIA
(Ministry of Shipping, Road Transport & Highway)

DEVELOPMENT OF ECONOMIC CORRIDORS, FEEDER ROUTES AND COASTAL ROADS TO IMPROVE THE EFFICIENCY OF FREIGHT MOVEMENT IN INDIA (LOT-3/REV/P/AC/AGE-2) PHASE III OF CHITRADURG - MANGALORE INTERCORRIDOR OF NH 173 - FROM MUDIGERE HAND POST AT JUNCTION OF NH 73 TO NELLYADI JUNCTION AT KM 270.600 OF NH 75 (OLD NH 48) [DESIGN CHAINAGE FROM KM. 163+300 TO KM. 230+020]

DESIGN CONSULTANT:



LEA ASSOCIATES SOUTH ASIA PVT. LTD.,
B-16-27, Mehra Cooperative Industrial Estate,
Mehra Road, New Delhi-110044


DESIGN	REVISION	DATE
DESIGN	REVISION	DATE
MUDIGERE

NELLYADI

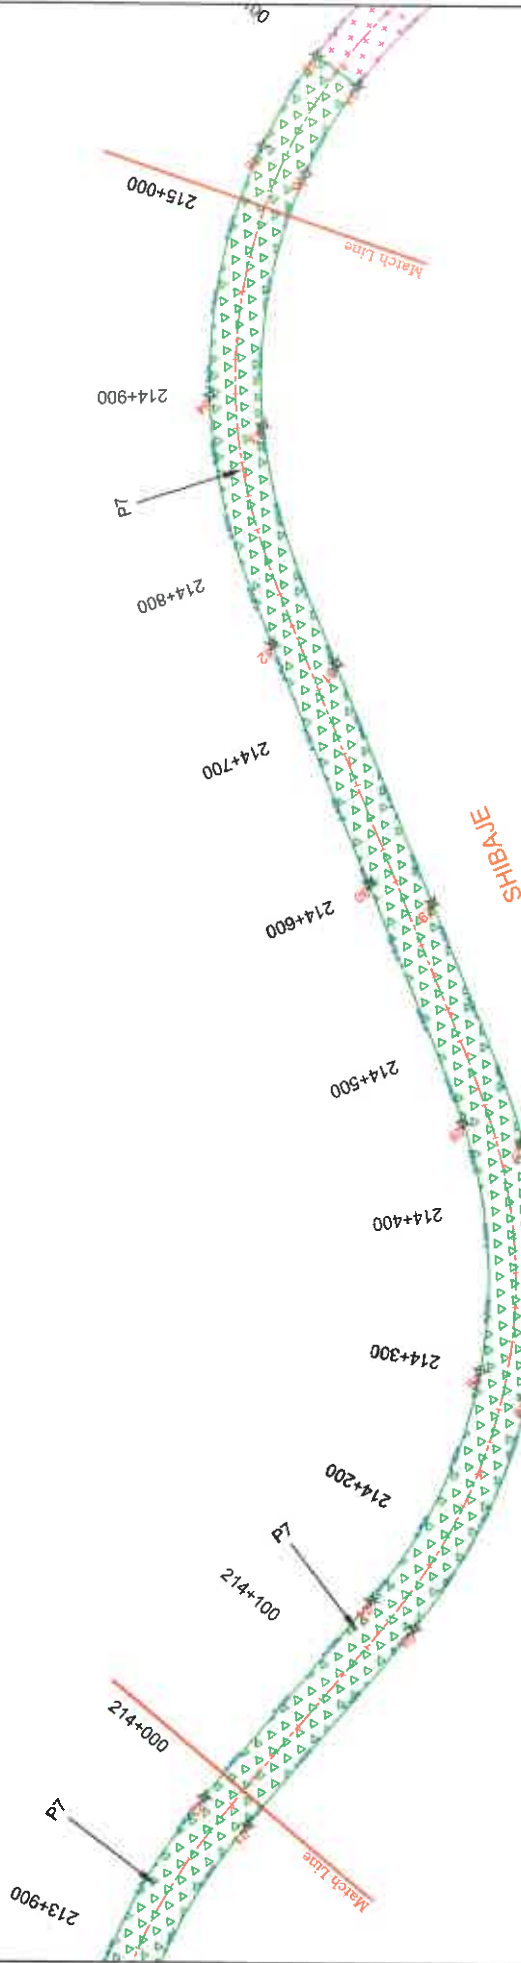

Forest Patch	Pillar ID	Forest Area Coordinate			Geographic Coordinates	
		Easting	Northing	UTM	Latitude	Longitude
P7	23	552380.028	1425711.848		12° 53' 46.505"	75° 28' 56.177"
	24	552392.583	1425684.178		12° 53' 46.603"	75° 28' 56.572"
	25	552392.052	1425637.256		12° 53' 44.084"	75° 28' 53.906"
	26	552366.227	1425600.091		12° 53' 43.134"	75° 28' 54.241"
	27	552171.761	1425512.231		12° 53' 40.018"	75° 28' 51.234"
	28	552194.048	1425482.715		12° 53' 38.057"	75° 28' 51.97"
	29	552138.083	1425368.156		12° 53' 35.286"	75° 28' 50.107"
	30	552162.497	1425336.083		12° 53' 34.286"	75° 28' 50.915"
	31	552107.687	1425219.266		12° 53' 30.496"	75° 28' 49.08"
	32	552132.111	1425189.183		12° 53' 28.506"	75° 28' 48.898"
	33	552066.122	1425080.204		12° 53' 26.562"	75° 28' 47.701"
	34	552082.501	1425048.625		12° 53' 24.692"	75° 28' 46.243"
	35	551894.484	1424972.264		12° 53' 22.454"	75° 28' 44.321"
	36	551876.514	1424844.468		12° 53' 21.549"	75° 28' 44.721"
	37	551811.354	1424846.700		12° 53' 21.825"	75° 28' 43.588"
	38	551821.500	1424818.468		12° 53' 20.706"	75° 28' 43.817"

LEGEND:-
— PROPOSED CENTER LINE
— PROPOSED ROW
— VILLAGE BOUNDARY
— NON-FOREST LAND
— FOREST LAND
— BOUNDARY POINT

DATE	REV. NO.	DESCRIPTION
	IV	
REVISIONS		


CLIENT: NATIONAL HIGHWAYS AUTHORITY OF INDIA
(Ministry of Shipping, Road Transport & Highway)


PROJECT: DEVELOPMENT OF ECONOMIC CORRIDORS, FEEDER ROUTES AND COASTAL ROADS TO IMPROVE THE EFFICIENCY OF FREIGHT MOVEMENT IN INDIA (LOT-3/KM/PACKAGE-2) PHASE III OF CHITRADURG - MANGALORE INTERCORRIDOR OF NH 173 - FROM MUDIGERE HAND POST AT JUNCTION OF NH 73 TO NELLAYADI JUNCTION AT KM 270.699 OF NH 75 (OLD NH 48) (DESIGN CHAINAGE FROM KM. 163+300 TO KM. 230+020)


DESIGN CONSULTANT: LEA ASSOCIATES SOUTH ASIA PVT. LTD.,
B-16/27, Mohan Cooperative Industrial Estate,
Mathura Road, New Delhi-110044

Drawn	Checked	Reviewed	Date
Parvita Patel	Terence Bat	Sande Akm	J.K. Das
SCALE: 1:2000			
DATE: March 2016			

DRAMA TIL	APPLICATION FOR DIVERSION OF FOREST LAND	REV.
PHASE III: MUDIGERE TO NELLAYADI JUNCTION	(Km. 214+000 to Km. 215+000)	RD
UNIQUE ID: 73587LASAHYIM-NDGPS-52		SHEET
		A2

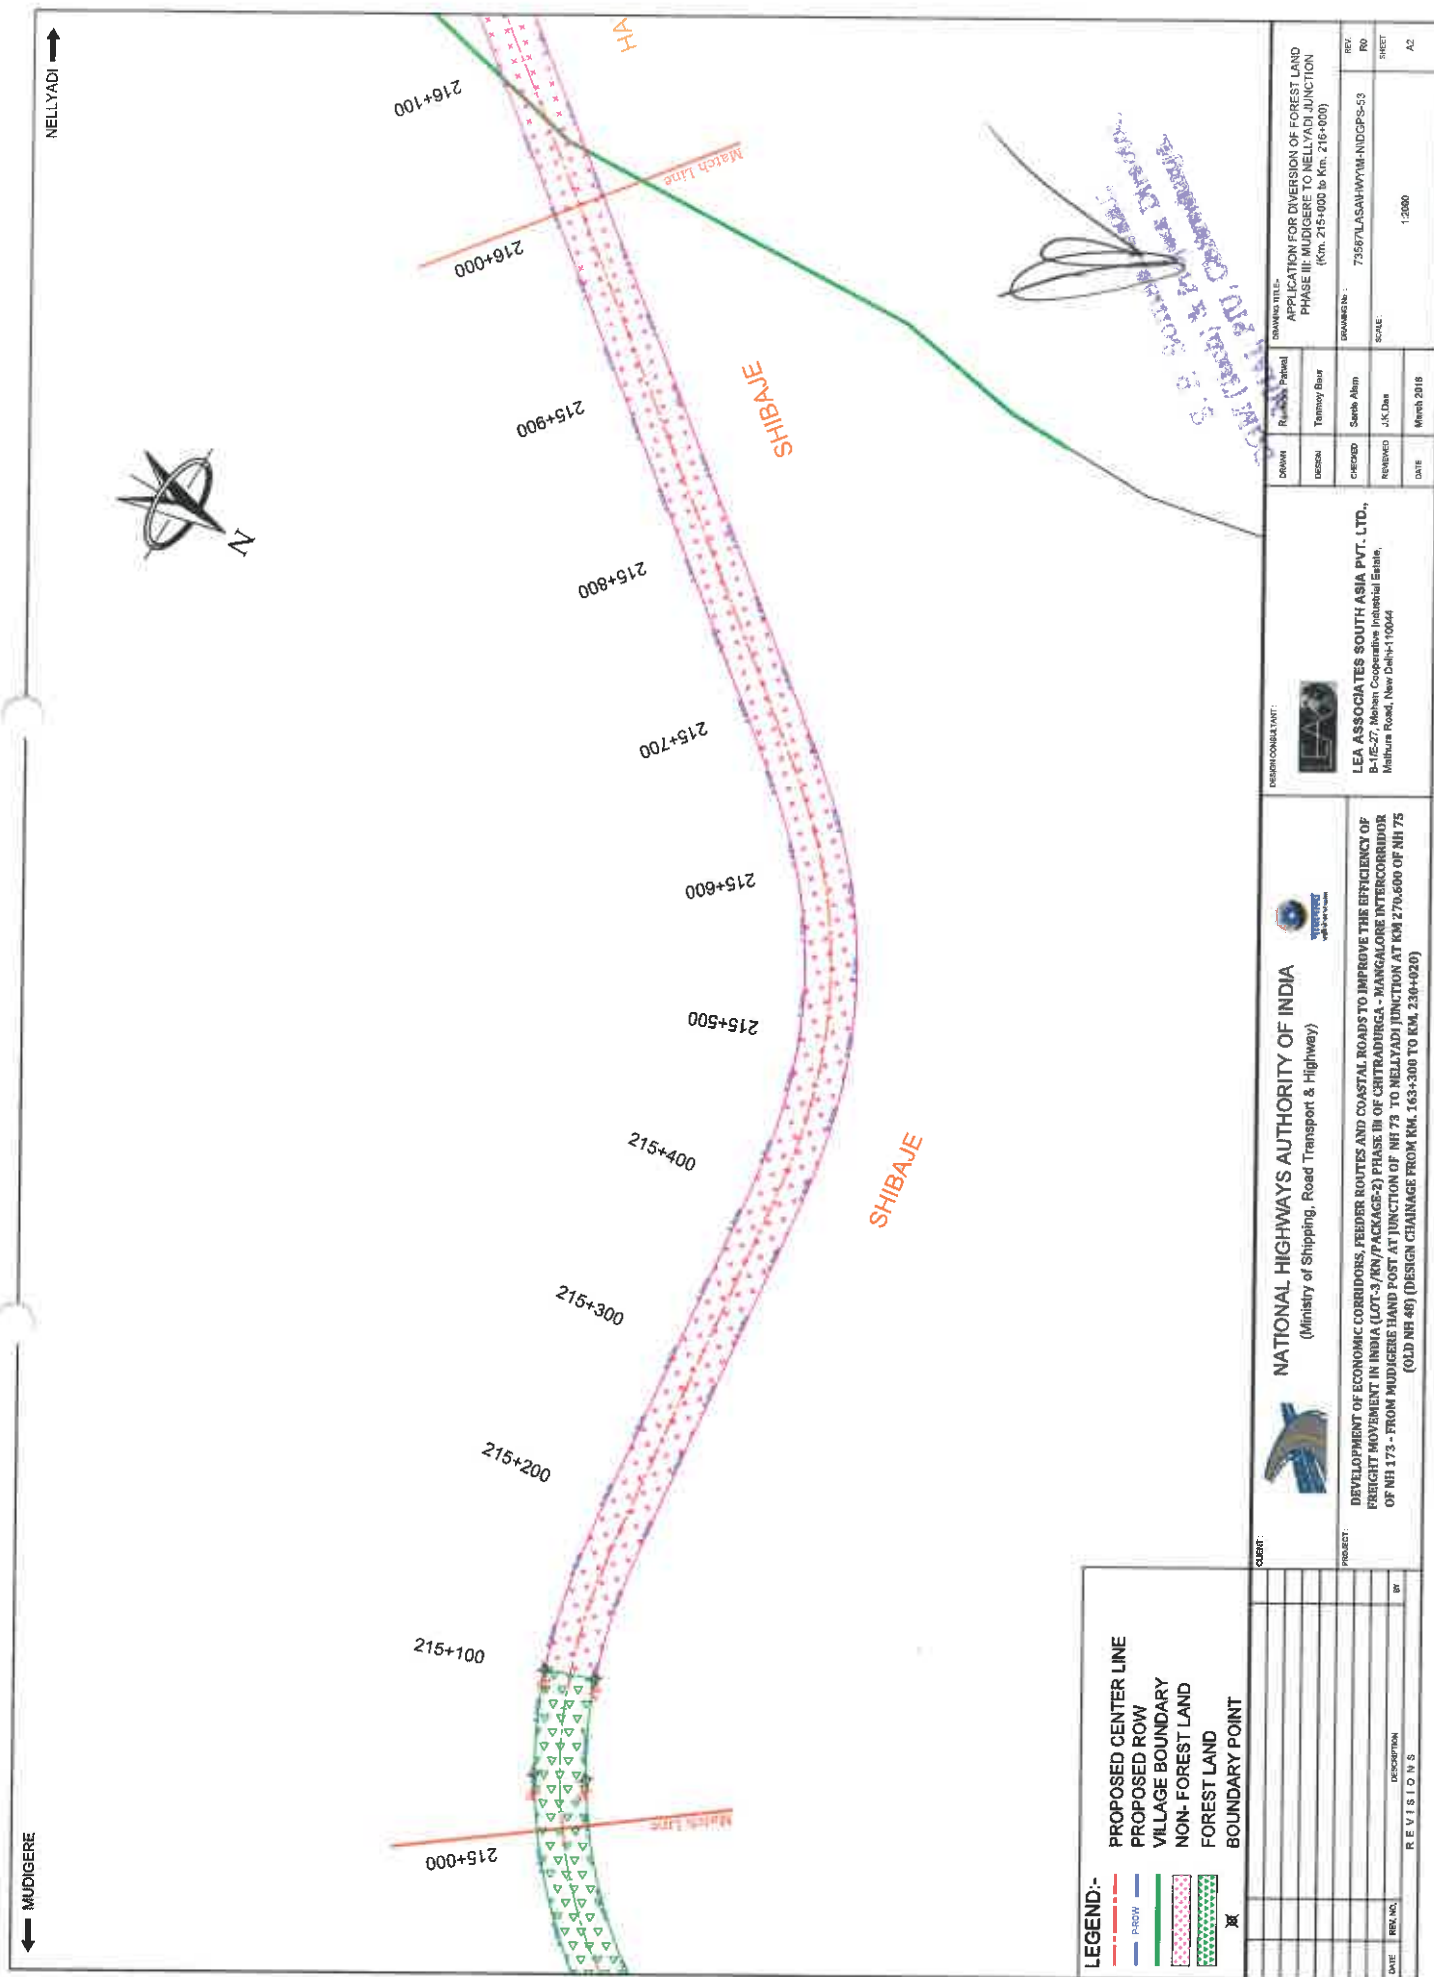

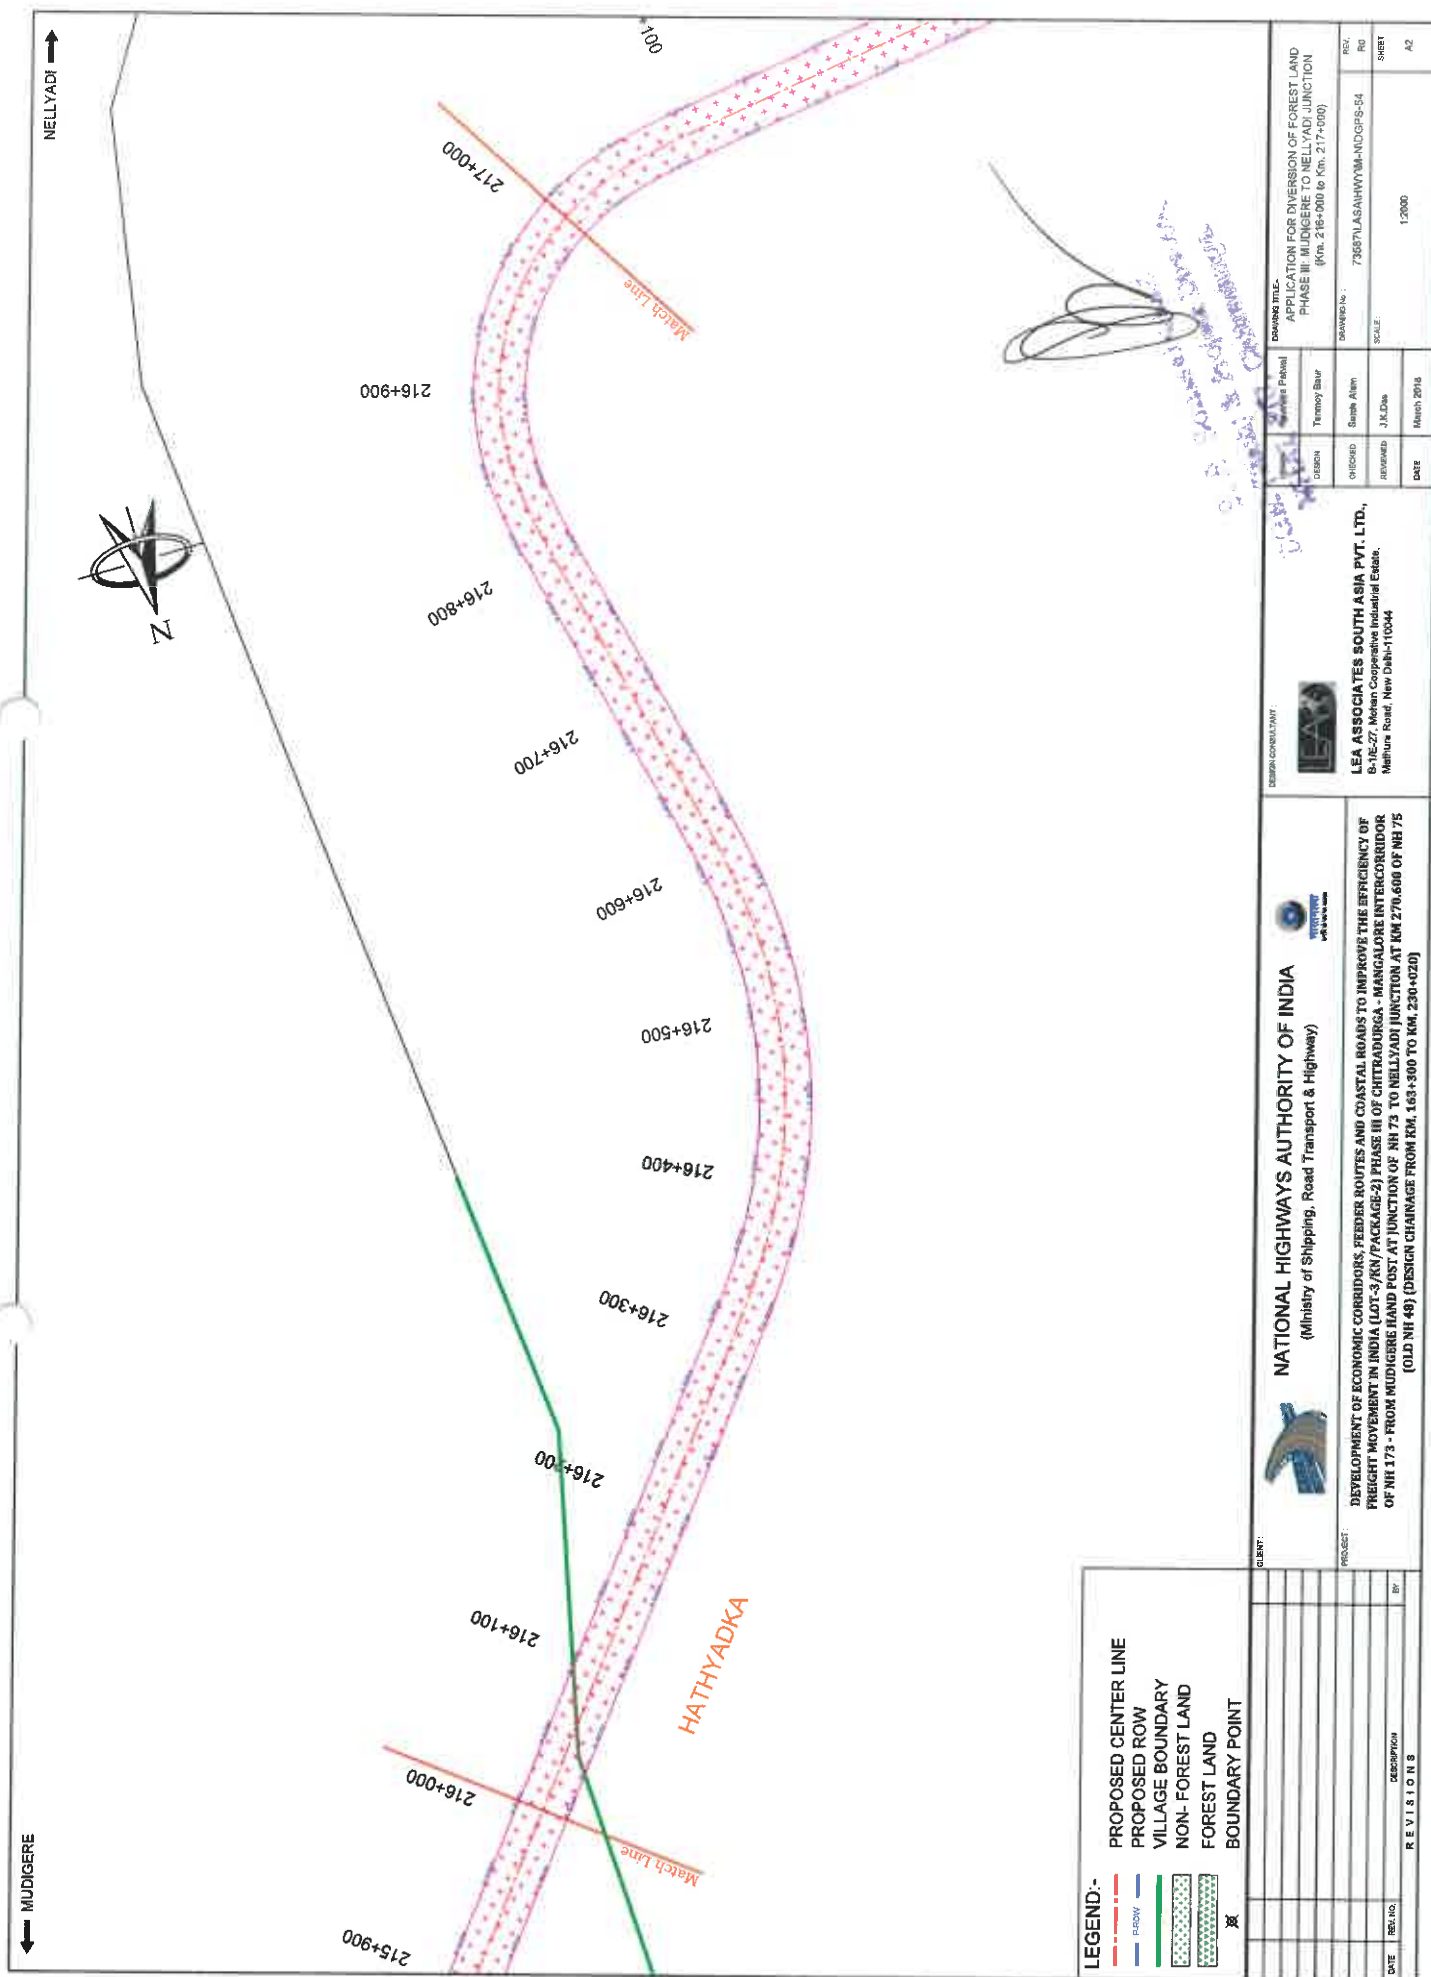

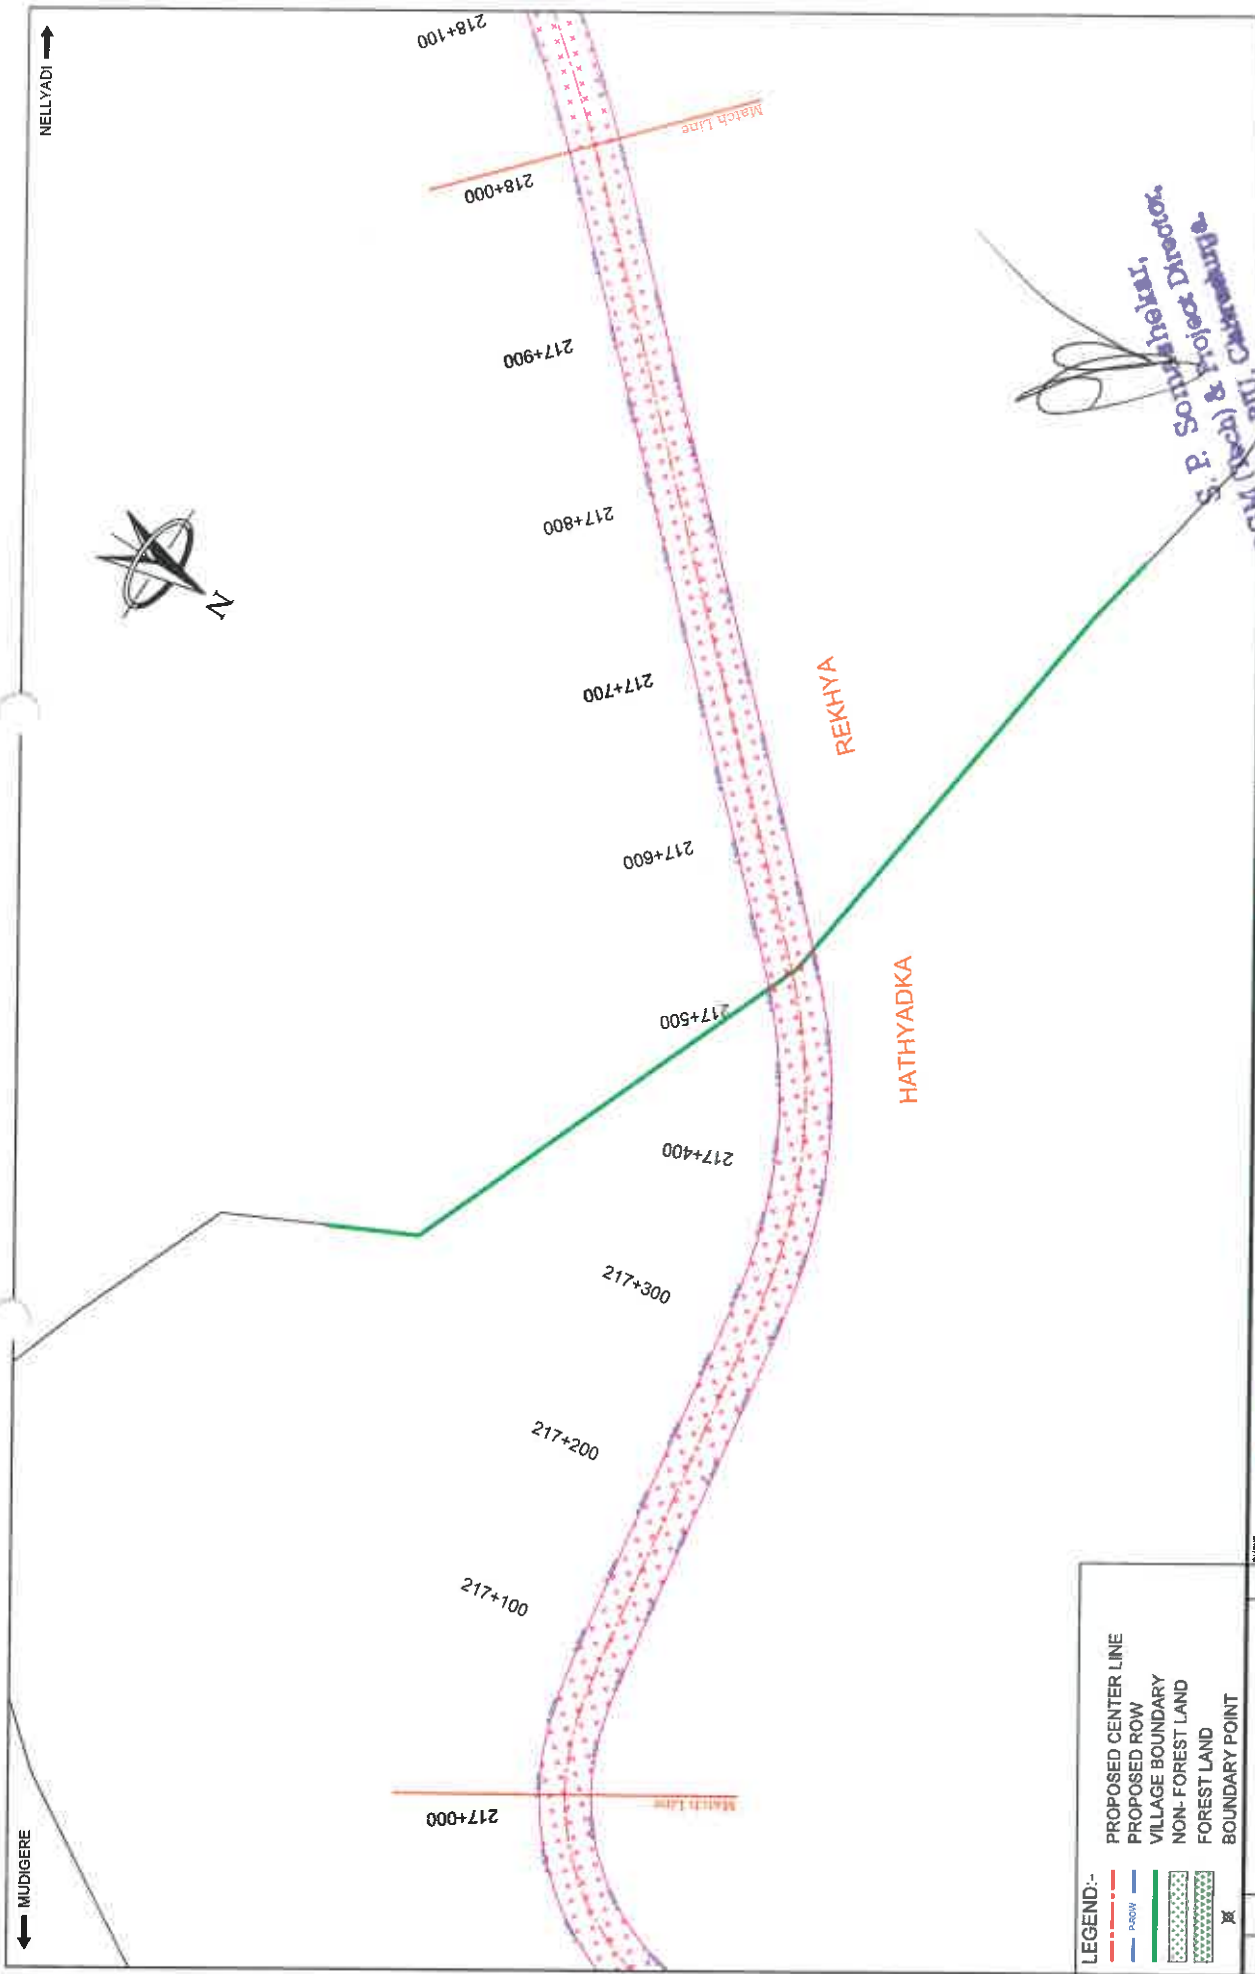

LEGEND:-

- PROPOSED CENTER LINE
- PROPOSED ROW
- VILLAGE BOUNDARY
- NON- FOREST LAND
- FOREST LAND
- BOUNDARY POINT

DATE	REV. NO.	DESCRIPTION	BY
R E V I S I O N S			

CLIENT: NATIONAL HIGHWAYS AUTHORITY OF INDIA (Ministry of Shipping, Road Transport & Highway)		DESIGN CONSULTANT: LEA ASSOCIATES SOUTH ASIA PVT. LTD., B-1/E-27, Mohan Cooperative Industrial Estate, Mathura Road, New Delhi-110044		PROJECT: DEVELOPMENT OF ECONOMIC CORRIDORS, FEEDER ROUTES AND COASTAL ROADS TO IMPROVE THE EFFICIENCY OF FREIGHT MOVEMENT IN INDIA (LOT-3/KM/PACKAGE-2) PHASE III OF CHITRADURGA - MANGALORE INTERCORRIDOR OF NH 173 - FROM MUDIGERE HAND POST AT JUNCTION OF NH 73 TO NELLAYADI JUNCTION AT KM 270.600 OF NH 75 (OLD NH 40) (DESIGN CHAINAGE FROM KM. 163+300 TO KM. 230+020)	
DESIGN: CHECKED: _____ DESIGNED: _____		PERIODIC PERIOD: TENDON: _____ SCHEDULE: _____		SCALE: 1:2000	
DATE: March 2018		REVISIONS: 1.2000		REVISIONS: 1.2000	

S. P. Somashekhar, Project Director
 DGM (Tech) & Project Director
 NHAI

DRAWING TITLE:
 APPLICATION FOR DIVERSION OF FOREST LAND
 PHASE III: MUDIGERE TO NELLAYADI JUNCTION
 (Km. 217+000 to Km. 218+000)

REVISIONS:
 1.2000


DESIGN CONSULTANT:
 LEA ASSOCIATES SOUTH ASIA PVT. LTD.,
 B-1/E-27, Mohan Cooperative Industrial Estate,
 Mathura Road, New Delhi-110044

CLIENT:
 NATIONAL HIGHWAYS AUTHORITY OF INDIA
 (Ministry of Shipping, Road Transport & Highway)

PROJECT:
 DEVELOPMENT OF ECONOMIC CORRIDORS, FEEDER ROUTES AND COASTAL ROADS TO IMPROVE THE EFFICIENCY OF FREIGHT MOVEMENT IN INDIA (LOT-3/KM/PACKAGE-2) PHASE III OF CHITRADURGA - MANGALORE INTERCORRIDOR OF NH 173 - FROM MUDIGERE HAND POST AT JUNCTION OF NH 73 TO NELLAYADI JUNCTION AT KM 270.600 OF NH 75 (OLD NH 40) (DESIGN CHAINAGE FROM KM. 163+300 TO KM. 230+020)

MUDIGERE

NELLYADI

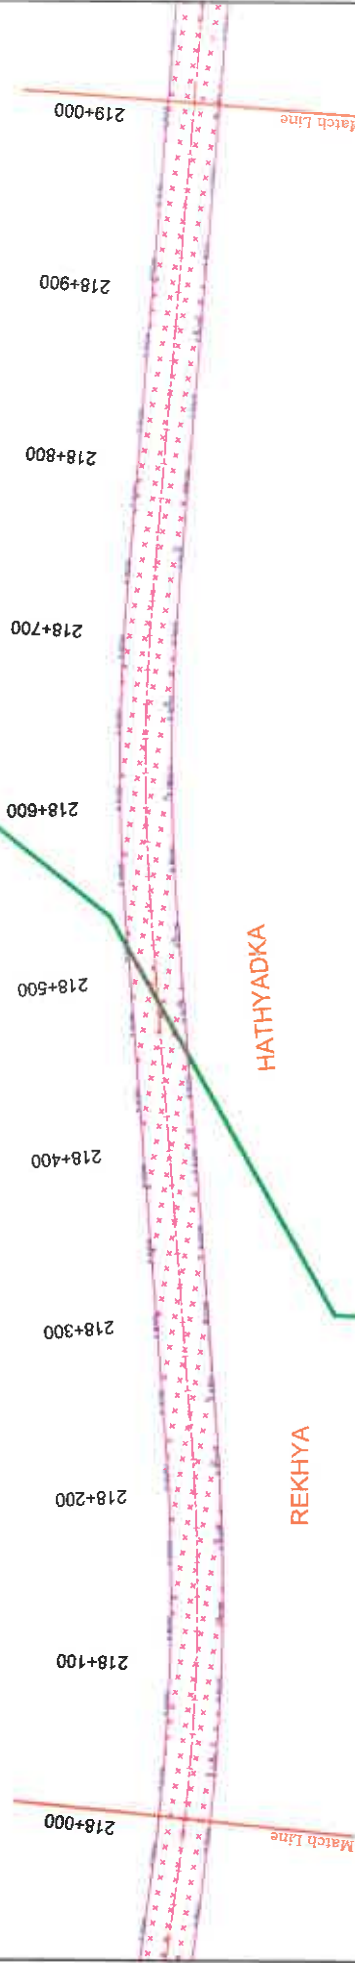

DGM (Project) & Project Director,
NHAI, ITJ, Chittoor

LEGEND:-
PROPOSED CENTER LINE
PROPOSED ROW
VILLAGE BOUNDARY
NON- FOREST LAND
FOREST LAND
BOUNDARY POINT

DATE	REV. NO.	DESCRIPTION
REVISIONS		

CLIENT:

NATIONAL HIGHWAYS AUTHORITY OF INDIA
(Ministry of Shipping, Road Transport & Highway)

PROJECT:
DEVELOPMENT OF ECONOMIC CORRIDORS, FEEDER ROUTES AND COASTAL ROADS TO IMPROVE THE EFFICIENCY OF FREIGHT MOVEMENT IN INDIA (LOT-3/RN/PACKAGE-2) PHASE III OF CHITRADRUGA - NANGALORE INTERCORRIDOR OF NH 173 - FROM MUDIGERE HAND POST AT JUNCTION OF NH 73 TO NELLYADI JUNCTION AT KM 270.600 OF NH 75 (OLD NH 49) (DESIGN CHAINAGE FROM KM. 163+300 TO KM. 230+020)


DESIGN CONSULTANT:

LEA ASSOCIATES SOUTH ASIA PVT. LTD.,
B-16-27, Mohan Cooperative Industrial Estate,
Mathura Road, New Delhi-110044

DESIGN	REVISIONS	DATE
DESIGN		
CHECKED		
REVIEWED		
DATE		

REVISIONS		

DESIGN TITLE:	APPLICATION FOR DIVERSION OF FOREST LAND PHASE III: MUDIGERE TO NELLYADI JUNCTION (Km. 218+000 to Km. 219+000)
DESIGN NO.:	73587/LASAH-WY-M-NDGPS-56
SCALE:	1:2000
REV. NO.	
SHEET	
A2	

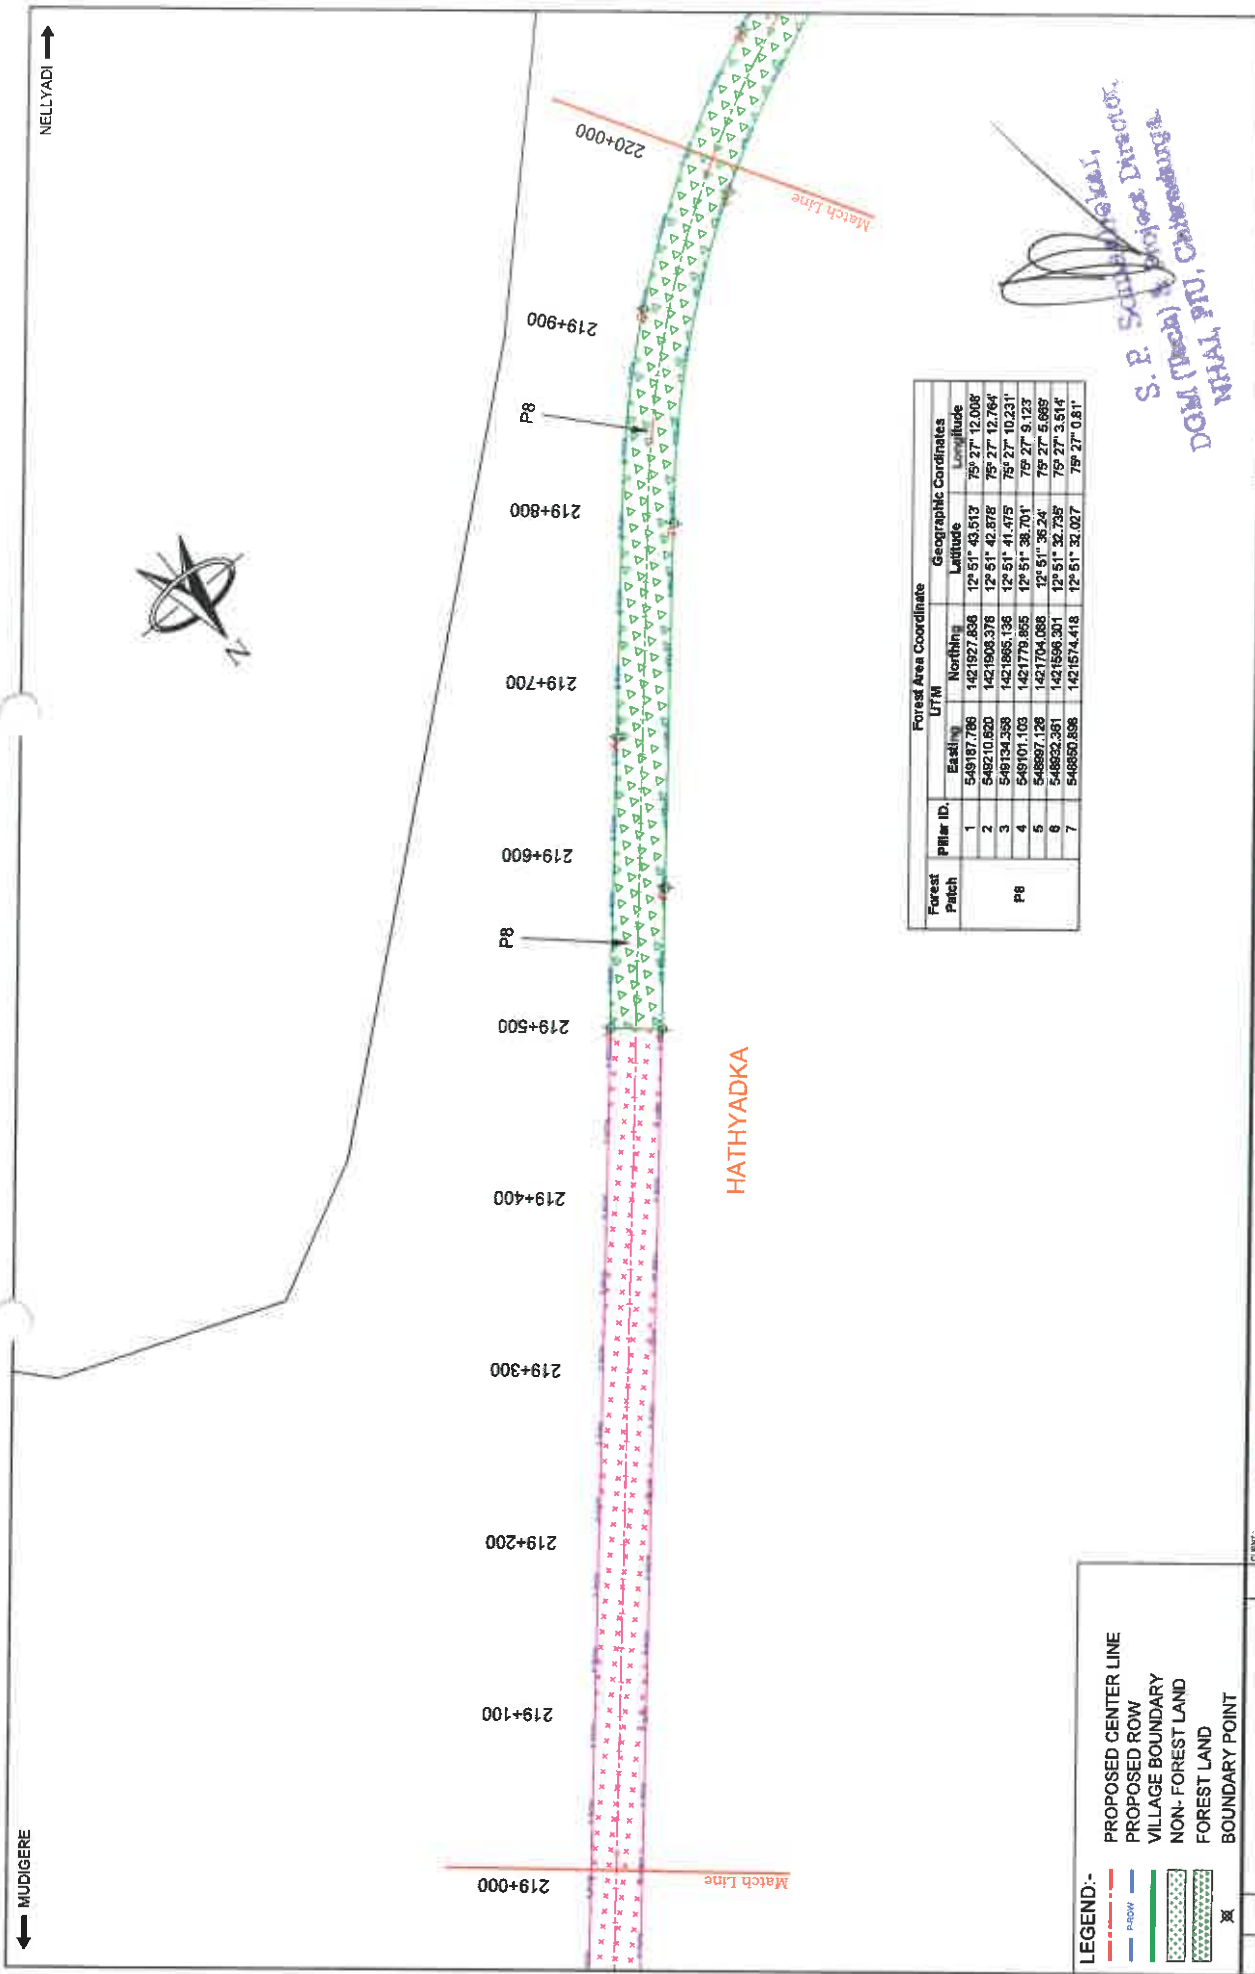


Forest Patch	Pillar ID	Forest Area Coordinate			Geographic Coordinates		
		Easting	Northing	UTM	Latitude	Longitude	Altitude
P8	1	549187.786	1421927.838	12° 51' 43.513	75° 27' 12.008		
	2	549210.820	1421905.378	12° 51' 42.878	75° 27' 12.764		
	3	549134.358	1421885.138	12° 51' 41.475	75° 27' 10.231		
	4	549101.103	1421779.855	12° 51' 38.701	75° 27' 9.123		
	5	548897.128	1421704.088	12° 51' 35.24	75° 27' 5.685		
	6	548832.361	1421596.301	12° 51' 32.735	75° 27' 3.514		
	7	548850.898	1421514.418	12° 51' 32.027	75° 27' 0.81		

- LEGEND:-
- PROPOSED CENTER LINE
 - PROPOSED ROW
 - VILLAGE BOUNDARY
 - NON- FOREST LAND
 - FOREST LAND
 - BOUNDARY POINT


S. P. Sankaranarayanan,
DOM (Tech) Project Director,
NHAI, PTO, Chatterdanga.

CLIENT:		DESIGN CONSULTANT:		DRAWING TITLE:	
NATIONAL HIGHWAYS AUTHORITY OF INDIA (Ministry of Shipping, Road Transport & Highway)		LEA ASSOCIATES SOUTH ASIA PVT. LTD., B-1E-27, Mohan Cooperative Industrial Estate, Mathura Road, New Delhi-110044		APPLICATION FOR DIVERSION OF FOREST LAND PHASE III: MUDIGERE TO NELLAYADI JUNCTION (Km. 219+000 to Km. 220+000)	
PROJECT:		DRAWING NO.:		REV.	
DEVELOPMENT OF ECONOMIC CORRIDORS, FEEDER ROUTES AND COASTAL ROADS TO IMPROVE THE EFFICIENCY OF FREIGHT MOVEMENT IN INDIA (LOT-3/RN/PACKAGE-2) PHASE III OF CHITRADURGA - MANGALORE INTERCORRIDOR OF NH 173 - FROM MUDIGERE HAND POST AT JUNCTION OF NH 73 TO NELLAYADI JUNCTION AT KM 270.660 OF NH 75 (OLD NH 48) (DESIGN CHAINAGE FROM KM. 103+500 TO KM. 230+020)		73887/ALSAH/MYH-NDGP8-57		R0	
NO. OF SHEETS:		SHEET NO.:		SHEET	
27		12000		A2	
DATE		REV. NO.		DATE	
REVISIONS		REVISIONS		REVISIONS	

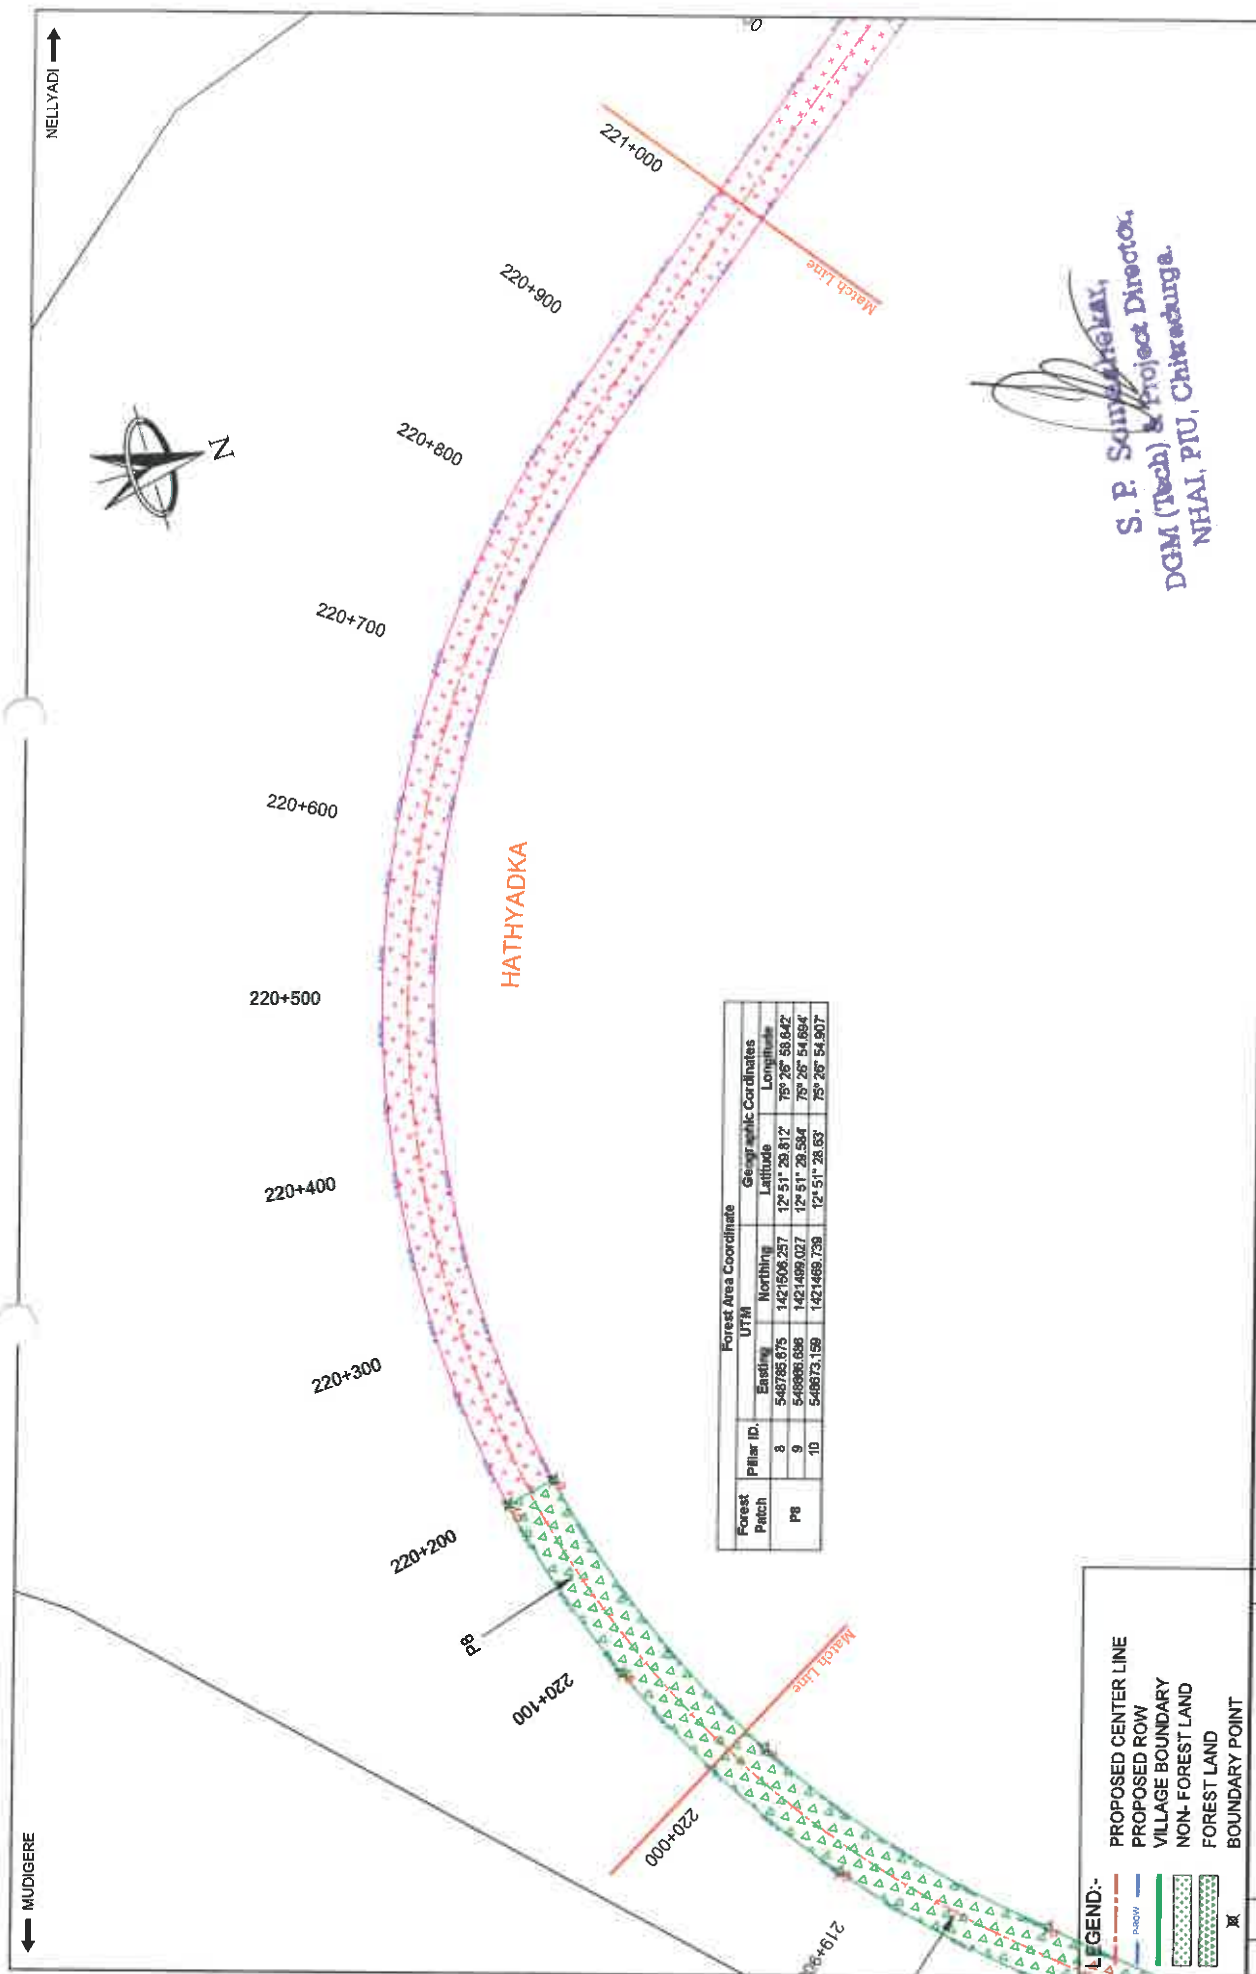

S. P. Samsatkar
DGM (Tech) & Project Director,
NHAI, PTU, Chitrakoot.

[illegible]

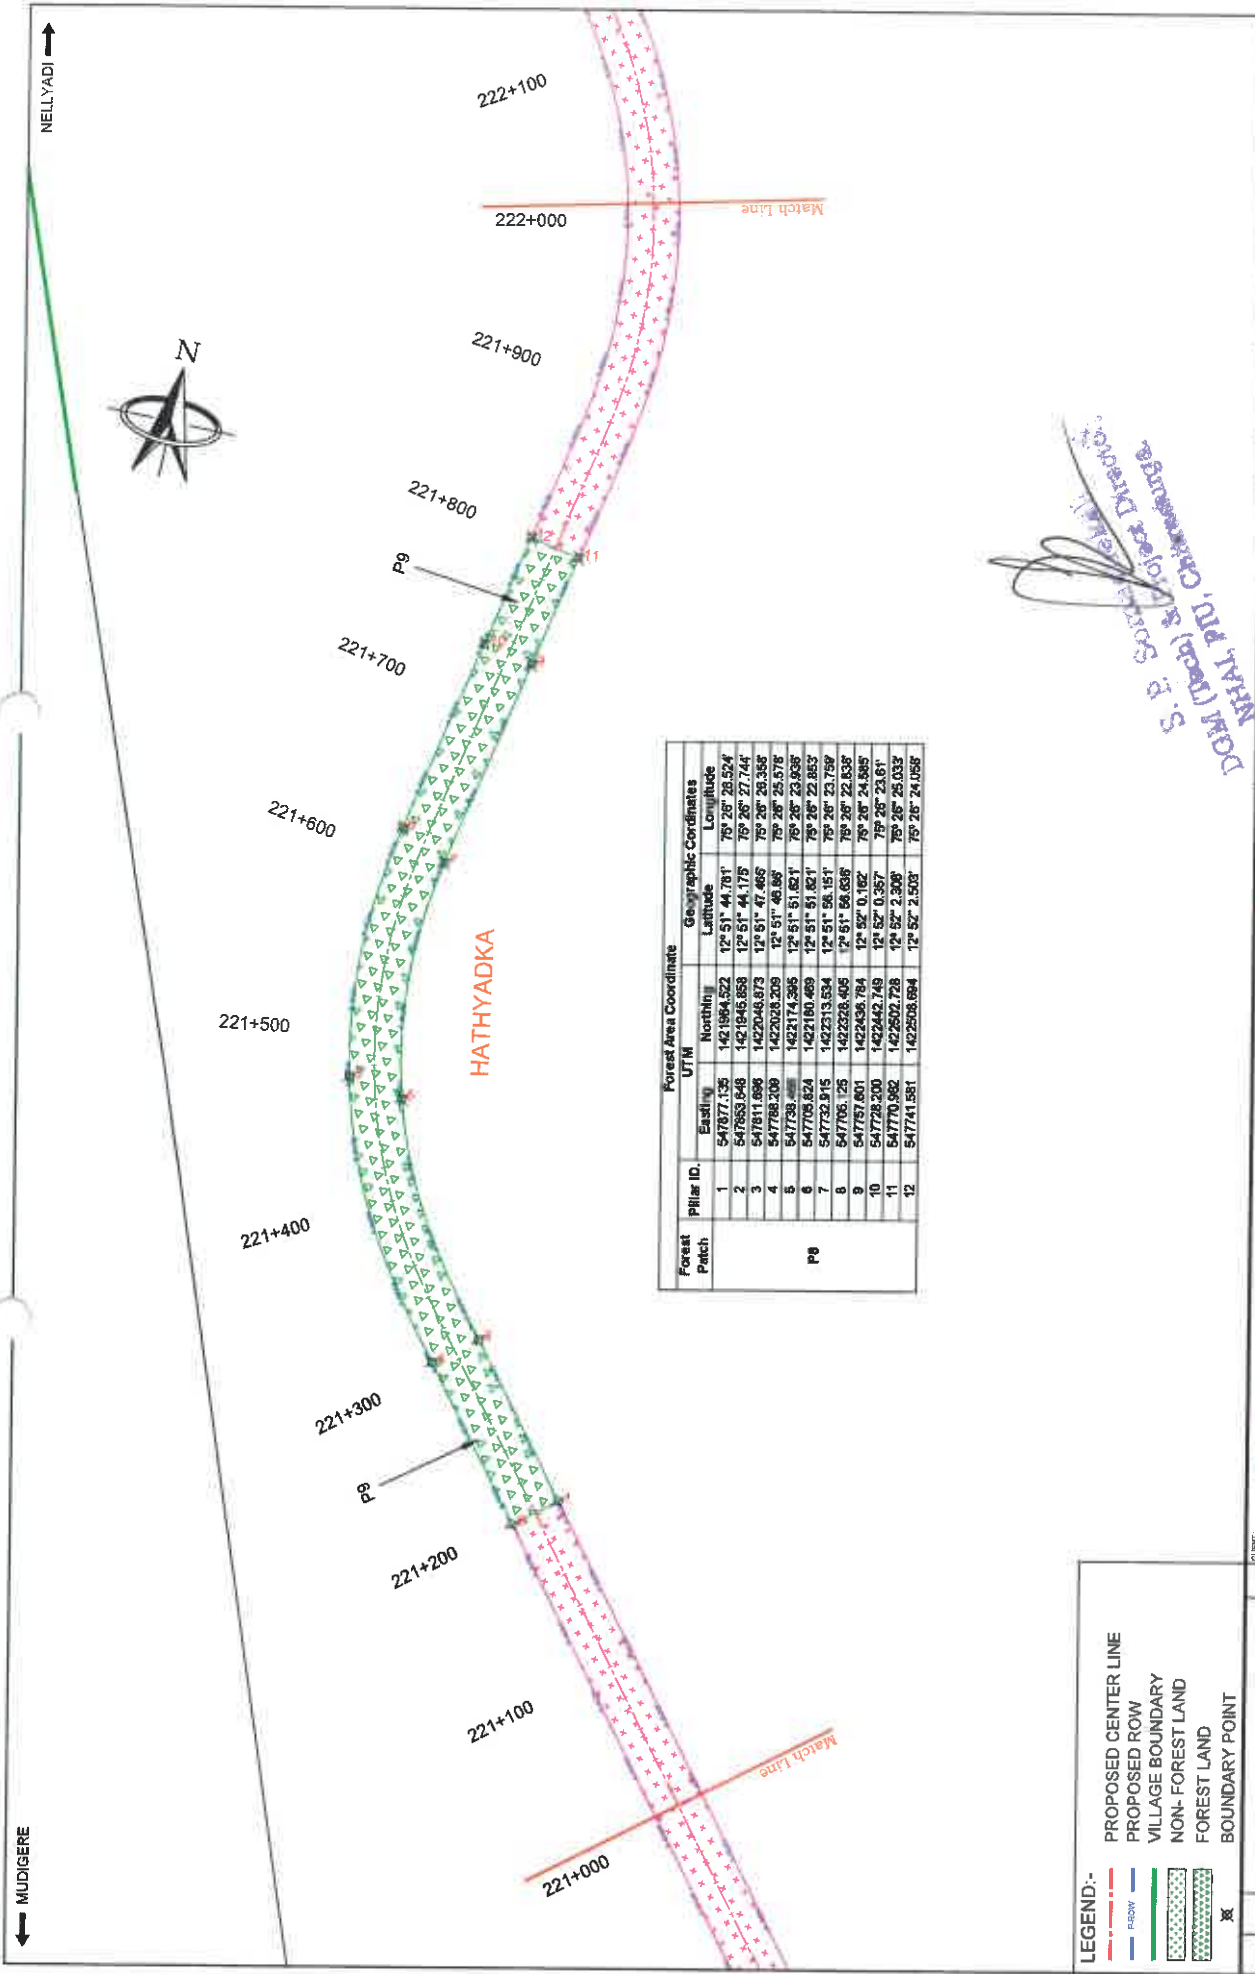

Forest Patch	Pillar ID	Forest Area Coordinate			Geographic Coordinates		
		Easting	Northing	UTM	Latitude	Longitude	
P9	1	547877.135	1421864.522		12° 51' 44.781"	79° 26' 28.524"	
	2	547883.546	1421845.858		12° 51' 44.175"	79° 26' 27.744"	
	3	547811.996	1422046.873		12° 51' 47.465"	79° 26' 23.355"	
	4	547768.209	1422028.209		12° 51' 46.895"	79° 26' 25.575"	
	5	547738.444	1422174.395		12° 51' 51.621"	79° 26' 23.935"	
	6	547708.524	1422180.469		12° 51' 51.821"	79° 26' 22.853"	
	7	547732.915	1422313.634		12° 51' 58.151"	79° 26' 23.759"	
	8	547705.25	1422328.405		12° 51' 56.836"	79° 26' 22.838"	
	9	547757.601	1422436.784		12° 52' 0.182"	79° 26' 24.895"	
	10	547728.200	1422442.749		12° 52' 0.357"	79° 26' 23.61"	
	11	547770.982	1422502.728		12° 52' 2.309"	79° 26' 25.032"	
	12	547741.981	1422508.694		12° 52' 2.503"	79° 26' 24.056"	


REVISIONS	
DATE	DESCRIPTION

LEGEND:-

- PROPOSED CENTER LINE
- PROPOSED ROW
- VILLAGE BOUNDARY
- NON- FOREST LAND
- FOREST LAND
- BOUNDARY POINT

DOM (Tech) & Project Director
S. S. Sankar
MD, PPI, Chikmagalur

NATIONAL HIGHWAYS AUTHORITY OF INDIA (Ministry of Shipping, Road Transport & Highway)		DISPATCH/CONSULTANT: LEA ASSOCIATES SOUTH ASIA PVT. LTD., B-1/E-27, Mohan Cooperative Industrial Estate, Mathura Road, New Delhi-110044		PROJECT: DEVELOPMENT OF ECONOMIC CORRIDORS, FEEDER ROUTES AND COASTAL ROADS TO IMPROVE THE EFFICIENCY OF FREIGHT MOVEMENT IN INDIA (LOT-3/KN/PACKAGE-2) PHASE III OF CHITRADURGA - MANGALORE INTERCORRIDOR OF NH 173 - FROM MUDIGERE HAND POST AT JUNCTION OF NH 73 TO NELLAYADI JUNCTION AT KM 270.600 OF NH 76 (OLD NH 48) (DESIGN CHARGE FROM KM. 163+300 TO KM. 230+020)	
DESIGN TITLE: APPLICATION FOR DIVERSION OF FOREST LAND PHASE III: MUDIGERE TO NELLAYADI JUNCTION (Km. 221+000 to Km. 222+000)	DESIGN NO.: 73557/JASA/HW/M-NUGFS-59	REV. NO. 1/2000	REV. DATE March 2016	SCALE: 1:5000	DATE March 2016
DESIGN: DESIGN	CHECKED: J.C. Das	REVIEWED: J.C. Das	DATE: March 2016	DESIGNED BY: J.C. Das	DATE: March 2016

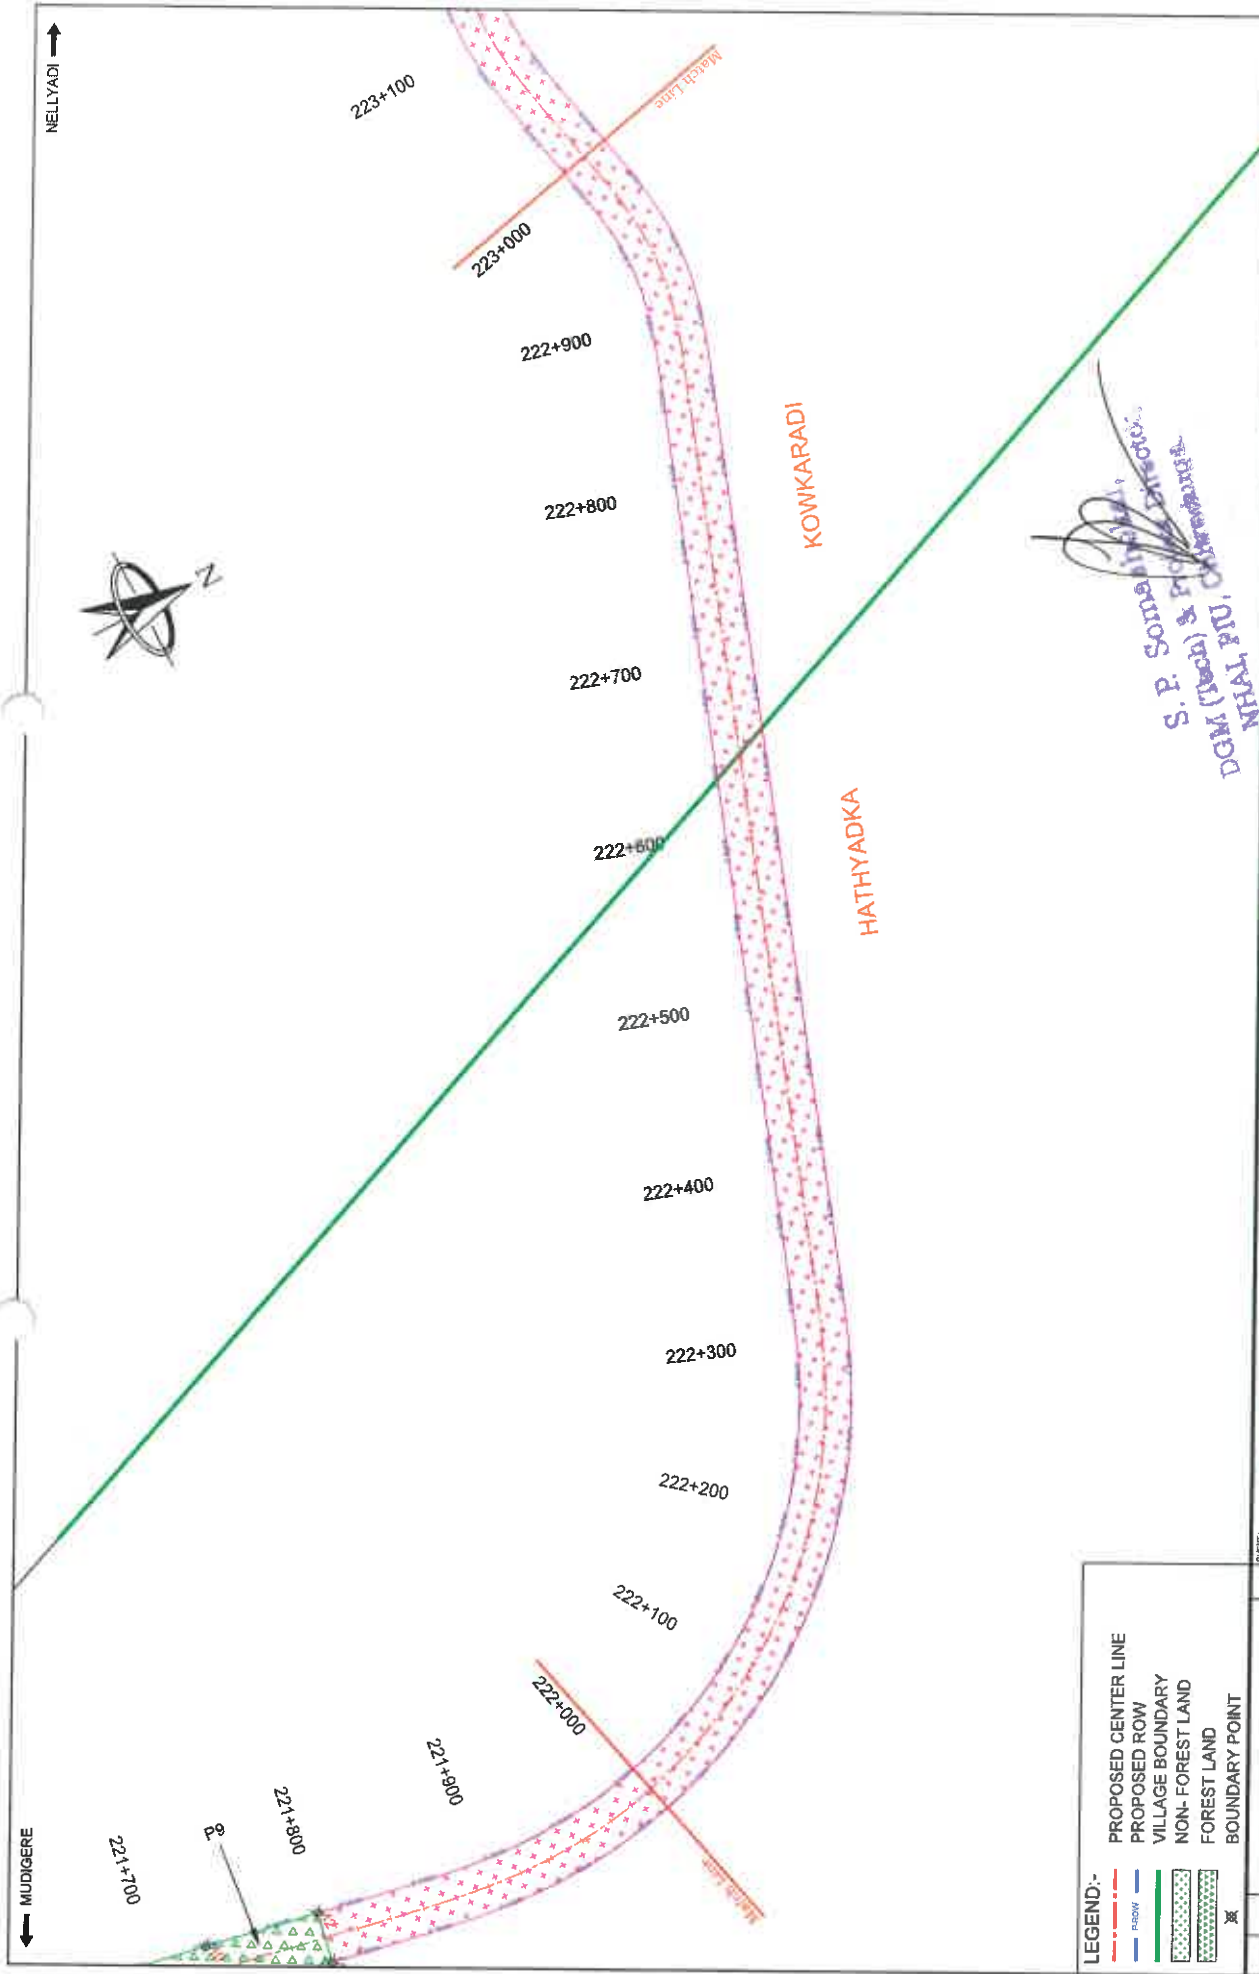

REVISIONS	
DATE	DESCRIPTION

LEGEND:-

- PROPOSED CENTER LINE
- PROPOSED ROW
- VILLAGE BOUNDARY
- NON- FOREST LAND
- FOREST LAND
- BOUNDARY POINT

CLIENT: NATIONAL HIGHWAYS AUTHORITY OF INDIA (Ministry of Shipping, Road Transport & Highway)		PROJECT: DEVELOPMENT OF ECONOMIC CORRIDORS, FEEDER ROUTES AND COASTAL ROADS TO IMPROVE THE EFFICIENCY OF FREIGHT MOVEMENT IN INDIA (LOT-3/KN/PACKAGE-2) PHASE III OF CHITTAURGA - MANGALORE INTERCORRIDOR OF NH 173 - FROM MUDIGERE HAND POST AT JUNCTION OF NH 73 TO NELLYADI JUNCTION AT KM 270.600 OF NH 75 (OLD NH 48) (DESIGN CHAINAGE FROM KM. 163+300 TO KM. 230+020)	
DESIGN CONSULTANT: LEA ASSOCIATES SOUTH ASIA PVT. LTD., B-1/E-27, Mohan Cooperative Industrial Estate, Mehra Road, New Delhi-110044		DESIGN TITLE: APPLICATION FOR DIVERSION OF FOREST LAND PHASE III: MUDIGERE TO NELLYADI JUNCTION (Km. 222+000 to Km. 223+000)	
DESIGN: DESIGN	DESIGNER: DESIGNER	DESIGNED BY: DESIGNED BY	DESIGNED BY: DESIGNED BY
CHECKED: CHECKED	CHECKED BY: CHECKED BY	SCALE: SCALE: 1:2000	SCALE: SCALE: 1:2000
REVIEWED: REVIEWED	REVIEWED BY: REVIEWED BY	DATE: DATE	DATE: DATE
APPROVED: APPROVED		APPROVED BY: APPROVED BY	

S. P. Somasundaram
 Director
 DGM (Tech) & Planning
 NHAI, P.O.

MUDIGERE

NELLYADI

222+800

222+900

222+000

223+100

223+200

223+300

223+400

223+500

223+600

223+700

223+800

223+900

224+000

224+100

224+200



Match Line

Match Line

LEGEND:-

- PROPOSED CENTER LINE
- PROPOSED ROW
- VILLAGE BOUNDARY
- NON- FOREST LAND
- FOREST LAND
- BOUNDARY POINT

Forest Area Coordinate			Geographic Coordinates	
Forest Patch	Pillar ID	Easting	Northing	Latitude
1	1	546532.002	1423167.148	12° 52' 24.005"
2	2	546532.600	1423137.357	12° 52' 23.035"
3	3	546576.830	1423135.494	12° 52' 22.862"
4	4	546586.526	1423106.834	12° 52' 22.017"
5	5	546738.961	1423005.593	12° 52' 18.758"
6	6	546506.096	1422947.190	12° 52' 16.857"
7	7	546218.356	1422710.085	12° 52' 9.143"

KOWKARADI

S. P. Somashekar,
DGM (Tech) & Project Director,
NHAI, PTU, Chitradurga.

CLIENT:

NATIONAL HIGHWAYS AUTHORITY OF INDIA
(Ministry of Shipping, Road Transport & Highway)

PROJECT:

DEVELOPMENT OF ECONOMIC CORRIDORS, FEEDER ROUTES AND COASTAL ROADS TO IMPROVE THE EFFICIENCY OF FREIGHT MOVEMENT IN INDIA (LOT-3/KM/PACKAGE-2) PHASE III OF CHITRADURGA - MANGALORE INTERCORRIDOR OF NH 173 - FROM MUDIGERE HAND POST AT JUNCTION OF NH 73 TO NELLAYADI JUNCTION AT KM 270.600 OF NH 75 (OLD NH 48) (DESIGN CHAINAGE FROM KM. 163+300 TO KM. 238+820)

DESIGN CONSULTANT:



LEA ASSOCIATES SOUTH ASIA PVT. LTD.,
B-1E-27, Mohan Cooperative Industrial Estate,
Mehra Road, New Delhi-110044

DESIGN

DESIGN

CHECKED

REVIEWED

DATE

DESIGNED BY

DESIGNED BY

← MUDIGERE

NELLYADI →

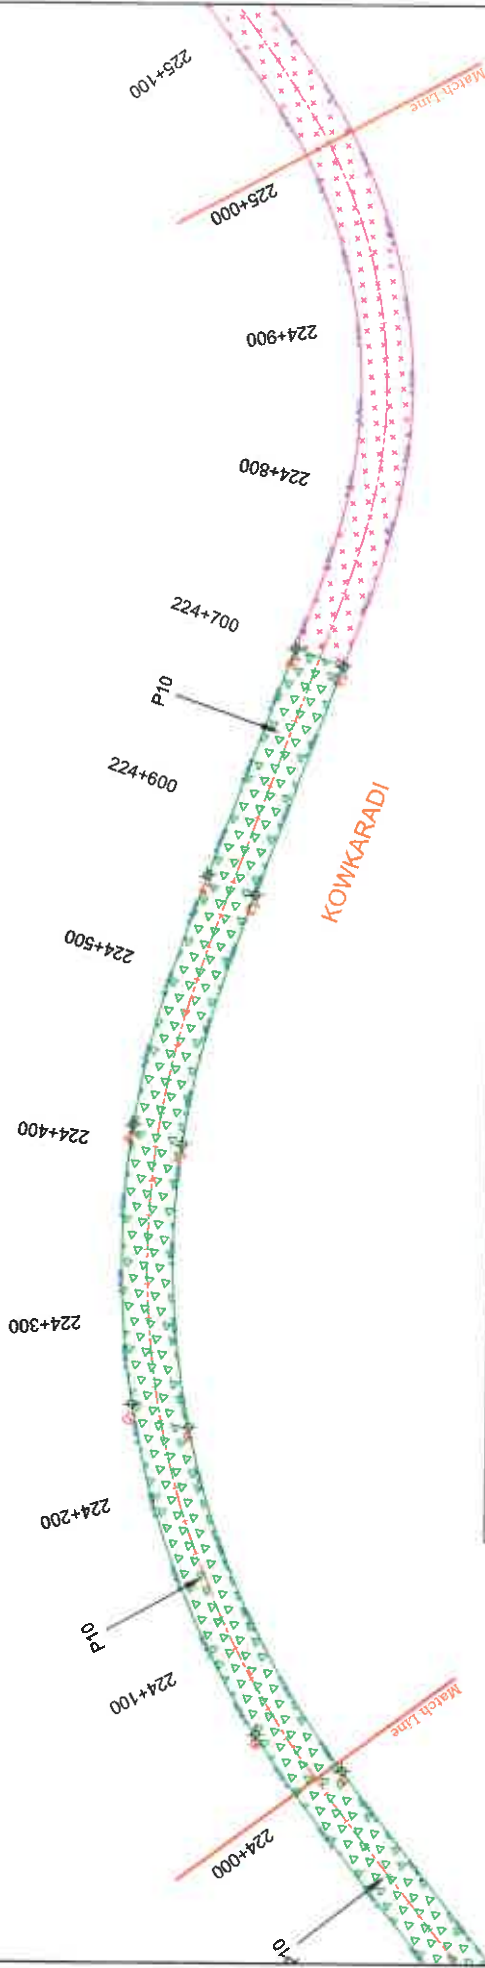

Forest Patch	Pillar ID	Forest Area Coordinate			Geographic Coordinates	
		Easting	Northing	UTM	Latitude	Longitude
P10	8	546334.897	1422857.131		12° 52' 7.418"	79° 25' 34.076"
	9	546120.697	1422513.669		12° 52' 2.751"	79° 25' 30.279"
	10	546130.792	1422479.328		12° 52' 1.636"	79° 25' 30.811"
	11	546865.754	1422408.653		12° 51' 59.277"	79° 25' 26.127"
	12	546004.461	1422378.905		12° 51' 58.311"	79° 25' 26.414"
	13	546858.676	1422347.883		12° 51' 57.371"	79° 25' 21.509"
	14	546865.128	1422319.063		12° 51' 56.433"	79° 25' 21.788"
	15	546721.469	1422303.552		12° 51' 55.935"	79° 25' 17.021"
	16	546730.505	1422275.045		12° 51' 55.007"	79° 25' 17.328"

LEGEND:-

	PROPOSED CENTER LINE
	PROPOSED ROW
	VILLAGE BOUNDARY
	NON- FOREST LAND
	FOREST LAND
	BOUNDARY POINT

DATE	REV. NO.	DESCRIPTION	BY

CLIENT:

NATIONAL HIGHWAYS AUTHORITY OF INDIA
(Ministry of Shipping, Road Transport & Highway)

PROJECT:

DEVELOPMENT OF ECONOMIC CORRIDORS, FEEDER ROUTES AND COASTAL ROADS TO IMPROVE THE EFFICIENCY OF FREIGHT MOVEMENT IN INDIA (LOT-3/KIN/PACKAGE-2) PHASE III OF CHITRADURG - MANGALORE INTERCORRIDOR OF NH 173 - FROM MUDIGERE HAND POST AT JUNCTION OF NH 73 TO NELLAYADI JUNCTION AT KM 270.600 OF NH 75 (OLD NH 49) (DESIGN CHAINAGE FROM KM. 163+300 TO KM. 230+020)

DESIGN CONSULTANT:

LEA ASSOCIATES SOUTH ASIA PVT. LTD.,
B-1E-27, Mohan Cooperative Industrial Estate,
Mathura Road, New Delhi-110044

DATE	REVISION	DATE	REVISION

DATE	REVISION	DATE	REVISION

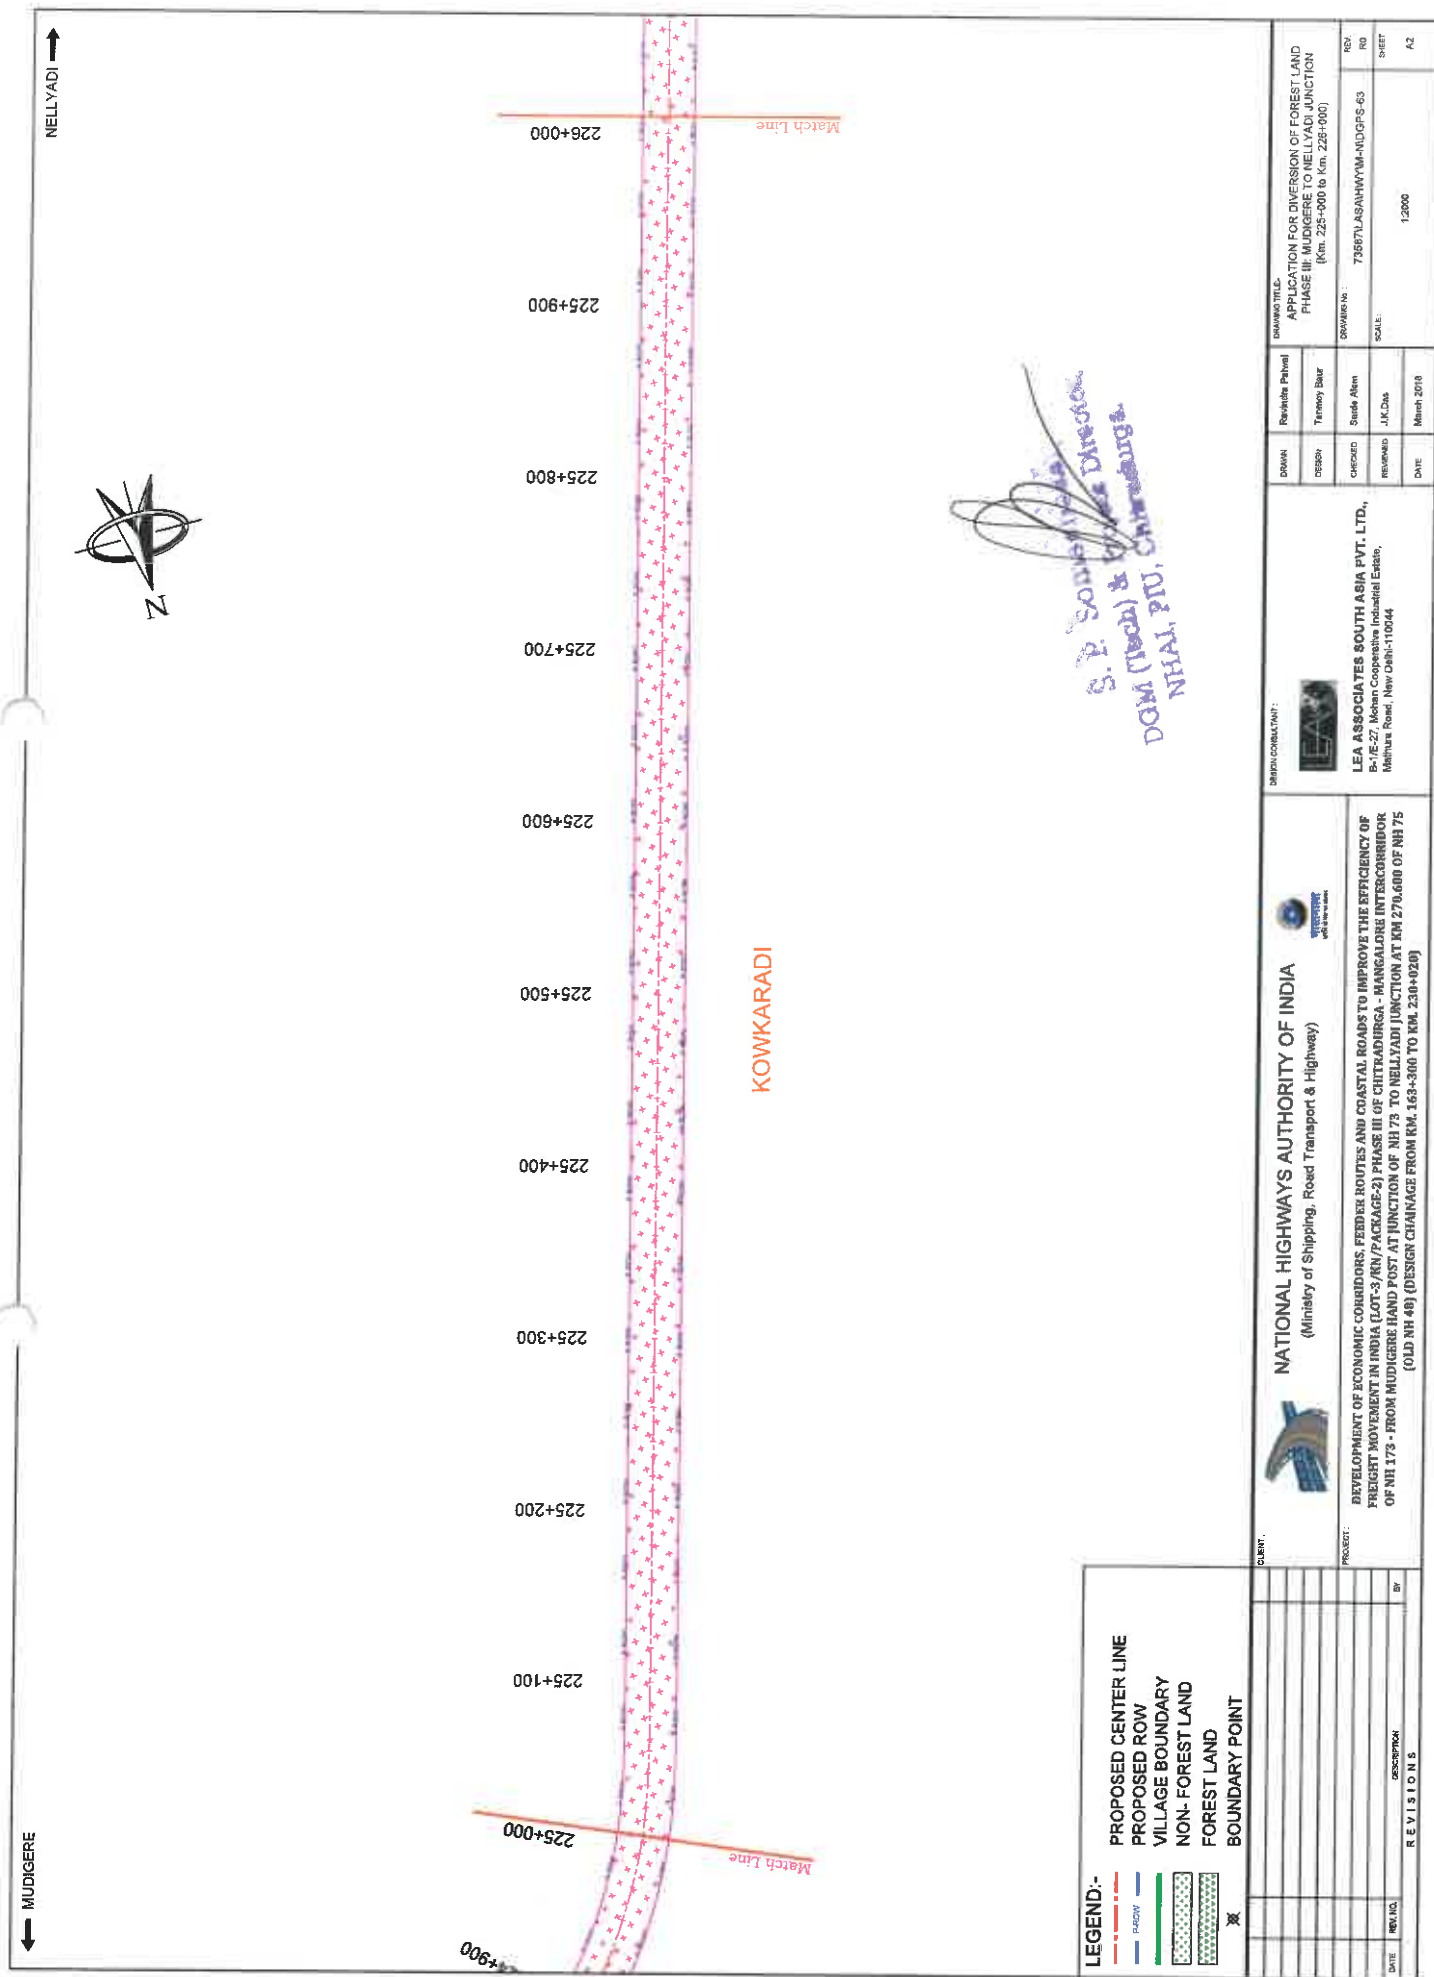

MUDIGERE

NELLYADI



Match Line

227+000

226+900

226+800

226+700

226+600

226+500

226+400

226+300

226+200

226+100

226+000

225+900

KOWKARADI

Match Line

- LEGEND:-
- PROPOSED CENTER LINE
 - PROPOSED ROW
 - VILLAGE BOUNDARY
 - NON- FOREST LAND
 - FOREST LAND
 - BOUNDARY POINT

S. P. Somanahalli,
DGM (Tech) & Project Director,
M. P. S. Chitradurga.

DATE	REV. NO.	DESCRIPTION	BY
REVISIONS			

CLIENT: NATIONAL HIGHWAYS AUTHORITY OF INDIA
(Ministry of Shipping, Road Transport & Highway)


PROJECT: DEVELOPMENT OF ECONOMIC CORRIDORS, FEEDER ROUTES AND COASTAL ROADS TO IMPROVE THE EFFICIENCY OF FREIGHT MOVEMENT IN INDIA (LOT-3/KN/PACKAGE-2) PHASE III OF CHITRADURGA - MANGALORE INTERCORRIDOR OF NH 173 - FROM MUDIGERE HAND POST AT JUNCTION OF NH 73 TO NELLAYADI JUNCTION AT KM 270.600 OF NH 75 (OLD NH 48) (DESIGN CHAINAGE FROM KM. 163+300 TO KM. 230+020)

DESIGN CONSULTANT: LEA ASSOCIATES SOUTH ASIA PVT. LTD.,
B-1E-27, Mohan Cooperative Industrial Estate,
Mathura Road, New Delhi-110044

DRAWN	REVISOR (PERSON)	REVISION TITLE
DESIGN	Tammy Saif	APPLICATION FOR DIVERSION OF FOREST LAND PHASE III MUDIGERE TO NELLAYADI JUNCTION (Km. 226+000 to Km. 227+000)
CHECKED	Sandeep Kumar	DRAWING NO. : 73557LASAHWYM-NDGPS-64
REVIEWED	J.K. Das	SCALE: 1:2000
DATE	March 2018	SHEET NO. A2

MUDIGERE

NELLYADI

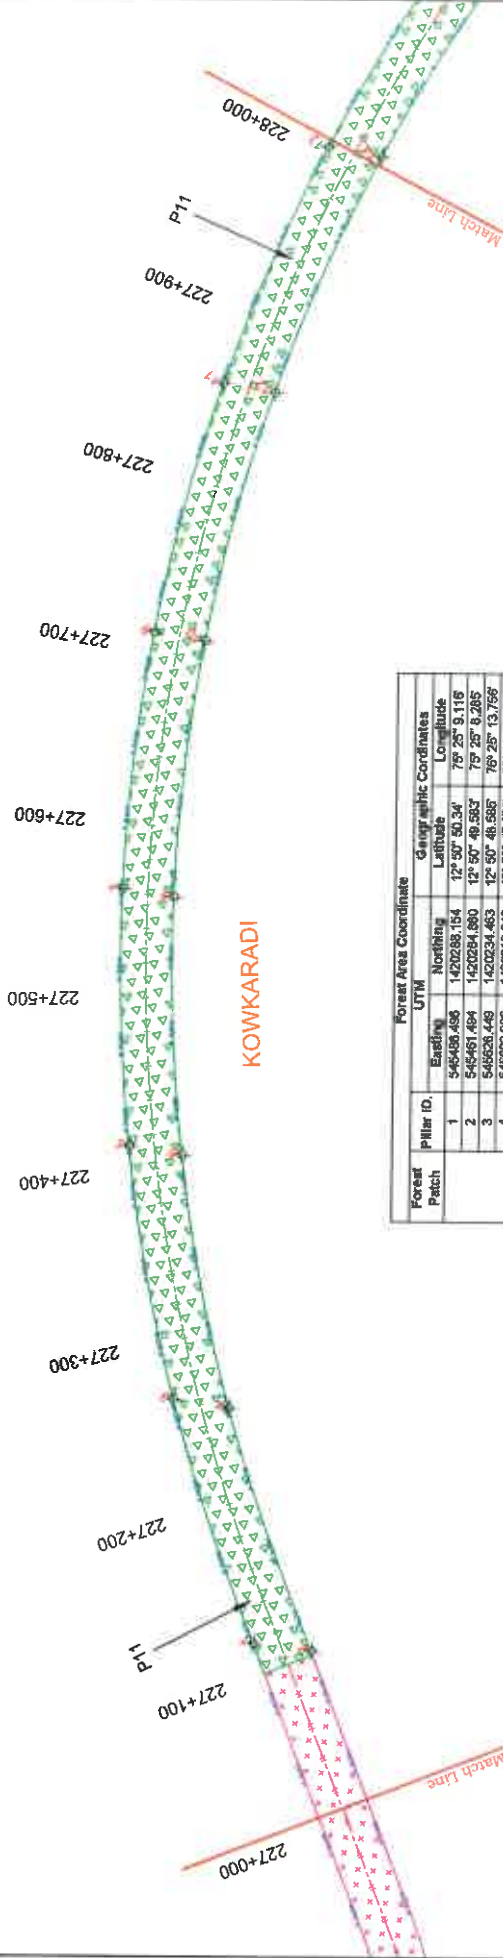

KOWKARADI

Forest Patch	Pillar ID	Forest Area Coordinate			Gangy public Coordinates		
		Easting	Northing	UTM	Latitude	Longitude	
P11	1	546488.436	1420285.154		12° 50' 50.34"	75° 25' 9.116"	
	2	546461.494	1420284.890		12° 50' 49.583"	75° 25' 8.285"	
	3	546526.448	1420234.463		12° 50' 46.595"	75° 25' 13.756"	
	4	546502.026	1420212.649		12° 50' 47.876"	75° 25' 12.946"	
	5	545757.289	1420161.353		12° 50' 46.198"	75° 25' 18.092"	
	6	545733.627	1420140.972		12° 50' 45.536"	75° 25' 17.307"	
	7	545875.899	1420065.778		12° 50' 43.211"	75° 25' 22.023"	
	8	545852.833	1420050.161		12° 50' 42.573"	75° 25' 21.257"	
	9	545970.751	1419961.733		12° 50' 39.698"	75° 25' 25.453"	
	10	545958.892	1419842.317		12° 50' 38.057"	75° 25' 24.703"	
	11	546068.583	1419839.573		12° 50' 35.707"	75° 25' 29.336"	
	12	546043.368	1419819.898		12° 50' 35.069"	75° 25' 27.906"	
	13	546134.441	1419705.963		12° 50' 31.353"	75° 25' 30.581"	

- LEGEND:-
- PROPOSED CENTER LINE
 - PROPOSED ROW
 - VILLAGE BOUNDARY
 - NON- FOREST LAND
 - FOREST LAND
 - BOUNDARY POINT

S. P. Somanahkar,
DGM (Tech) & Project Director,
NHAI, PIU, Chitradurga.

NATIONAL HIGHWAYS AUTHORITY OF INDIA
(Ministry of Shipping, Road Transport & Highway)



DEVELOPMENT OF ECONOMIC CORRIDORS, FREIGHT ROUTES AND COASTAL ROADS TO IMPROVE THE EFFICIENCY OF FREIGHT MOVEMENT IN INDIA (LOT-3 (EN/PACKAGE-3) PHASE III OF CHITRADURGA - MANGALORE INTERCORRIDOR OF NH 173 - FROM MUDIGERE BANG PUST AT JUNCTION OF NH 73 TO NELLAYADI JUNCTION AT KM 270.600 OF NH 75 (OLD NH 48) [DESIGN CHAINAGE FROM KM. 103+300 TO KM. 230+020]

DESIGN CONSULTANT:



LEA ASSOCIATES SOUTH ASIA PVT. LTD.,
B-16/27, Mohan Cooperative Industrial Estate,
Mathura Road, New Delhi-110044

DESIGN

DESIGN

MUDIGERE

NELLYADI

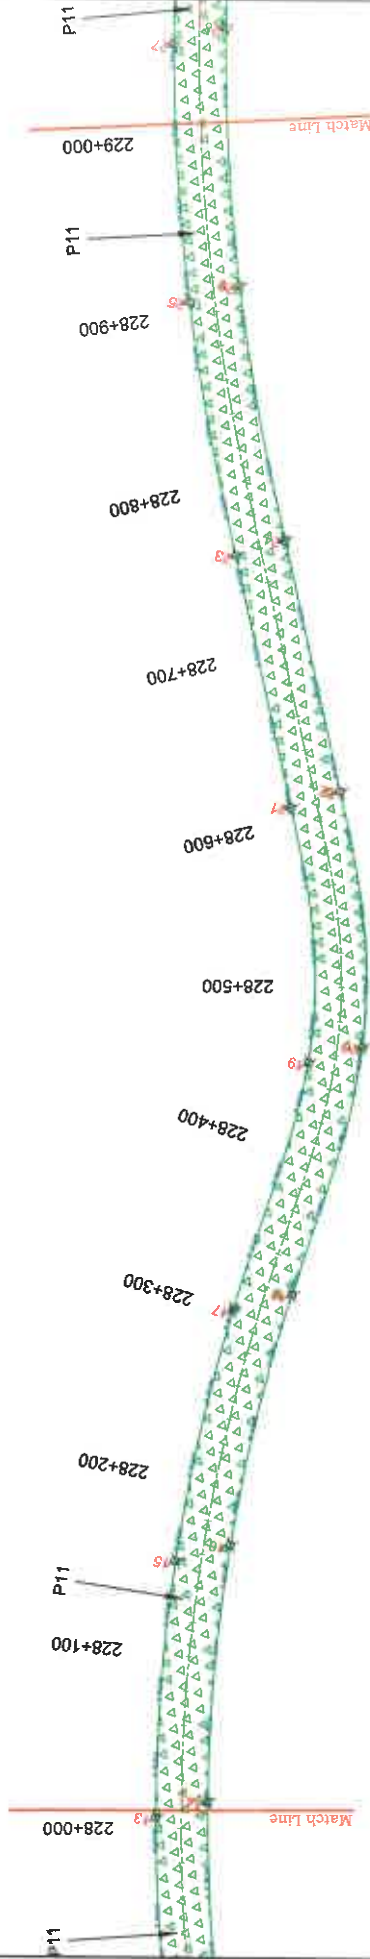

KOWKARADI

Forest Area Coordinate				Geographic Coordinates	
Forest Patch	Pillar ID	UTM		Latitude	Longitude
		Easting	Northing		
P11	14	546110.289	1419685.865	12° 50' 30.7"	75° 25' 28.76"
	15	546115.508	1419663.815	12° 50' 28.723"	75° 25' 32.148"
	16	546156.0948	1419543.172	12° 50' 28.053"	75° 25' 31.29"
	17	546207.9224	1419416.227	12° 50' 21.818"	75° 25' 33.003"
	18	546175.7989	1419395.183	12° 50' 21.234"	75° 25' 32.086"
	19	546223.2281	1419267.143	12° 50' 17.094"	75° 25' 33.507"
	20	546197.3943	1419246.529	12° 50' 16.394"	75° 25' 32.649"
	21	546280.2146	1419134.207	12° 50' 12.733"	75° 25' 35.717"
	22	546287.2468	1419114.717	12° 50' 12.089"	75° 25' 34.954"
	23	546376.6958	1419011.626	12° 50' 6.737"	75° 25' 38.579"
	24	546353.7008	1418992.136	12° 50' 3.104"	75° 25' 37.816"
	25	546325.8339	1418898.211	12° 50' 4.857"	75° 25' 41.297"
	26	546335.5312	1418866.514	12° 50' 4.011"	75° 25' 40.523"


- LEGEND:-**
- PROPOSED CENTER LINE
 - PROPOSED ROW
 - VILLAGE BOUNDARY
 - NON- FOREST LAND
 - FOREST LAND
 - BOUNDARY POINT

S. P. Soudhakar,
DGM (Tech) & Project Director,
MTHA, PU, Chitradurga.

CLIENT:		NATIONAL HIGHWAYS AUTHORITY OF INDIA (Ministry of Shipping, Road Transport & Highway)		DRAWING TITLE: APPLICATION FOR DIVERSION OF FOREST LAND PHASE II: MUDIGERE TO NELLYADI JUNCTION (Km. 228+000 to Km. 229+000)	
PROJECT:		DEVELOPMENT OF ECONOMIC CORRIDORS, FEEDER ROUTES AND COASTAL ROADS TO IMPROVE THE EFFICIENCY OF FREIGHT MOVEMENT IN INDIA (LOT-3 (N/PACKAGE-2) PHASE III OF CHITRADURGA - MANGALORE INTERCORRIDOR OF NH 173 - FROM MUDIGERE BAND POST AT JUNCTION OF NH 73 TO NELLYADI JUNCTION AT KM 270.600 OF NH 75 (OLD NH 48) (DESIGN CHARGE FROM KM. 163+300 TO KM. 236+020)		DRAWING NO.: 73587ULASAHAYM-NDGPS-66	
DATE		REV. NO.		REV.	
DESCRIPTION		BY		SHEET	
REVISIONS				AZ	
				12000	
				March 2018	
				J.K.Das	
				Sandeep	
				Tennay Balar	
				Roshni Patel	

MUDIGERE

NELLYADI

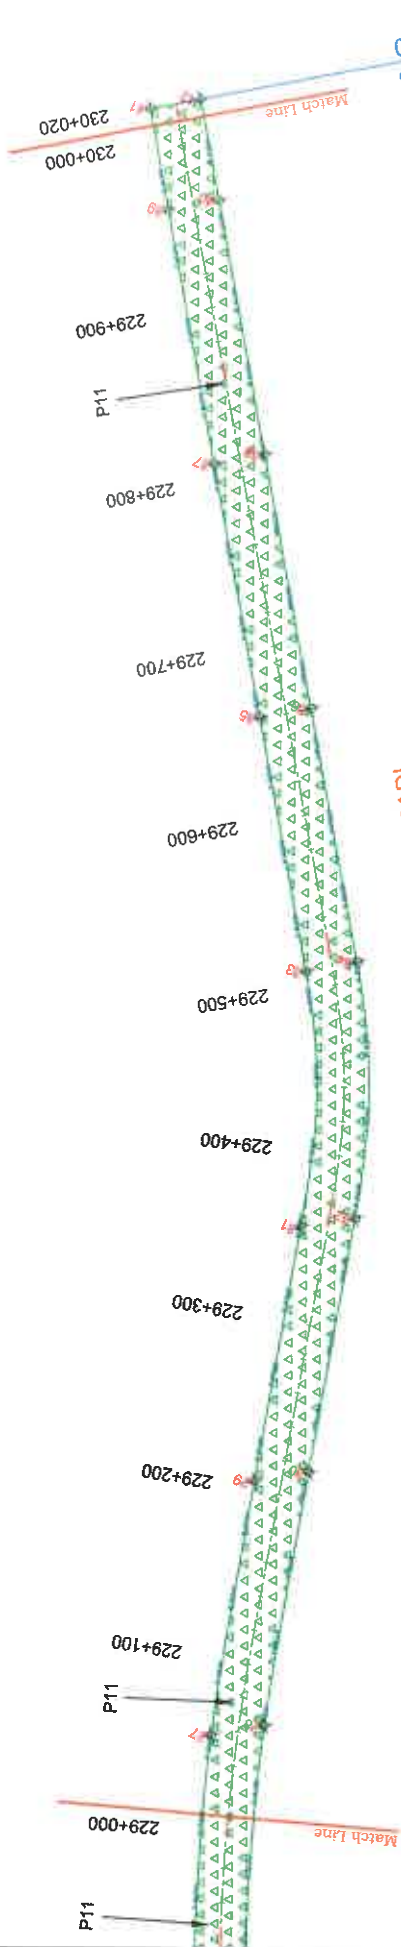

PHASE-III
AREA ENDS
STA. 230+020

Forest Patch	Pillar ID	Forest Area Coordinate		Geographic Coordinates	
		Easting	Northing	Latitude	Longitude
P11	27	546505.4365	1418751.919	12° 59' 0.275"	78° 25' 43.5"
	28	546501.3146	1418731.82	12° 49' 59.622"	78° 25' 42.098"
	29	546578.1834	1418611.517	12° 48' 55.702"	78° 25' 45.242"
	30	546553.8369	1418591.253	12° 49' 55.043"	78° 25' 44.427"
	31	546528.5553	1418470.598	12° 48' 51.111"	78° 25' 46.935"
	32	546505.0354	1418450.333	12° 49' 50.453"	78° 25' 46.124"
	33	546701.3821	1418340.45	12° 49' 46.871"	78° 25' 46.334"
	34	546579.1275	1418321.032	12° 49' 46.241"	78° 25' 46.575"
	35	546769.5963	1418226.552	12° 49' 43.158"	78° 25' 52.566"
	36	546778.7328	1418207.132	12° 49' 42.927"	78° 25' 51.806"
	37	546897.2732	1418112.711	12° 49' 38.447"	78° 25' 55.8"
	38	546874.4068	1418093.261	12° 49' 38.816"	78° 25' 55.04"
	39	546894.5472	1417993.87	12° 49' 35.735"	78° 25' 59.034"
	40	546972.0806	1417879.45	12° 49' 35.104"	78° 25' 58.274"
	41	547033.868	1417853.361	12° 49' 34.253"	78° 26' 0.326"
	42	547011.199	1417833.856	12° 49' 33.615"	78° 25' 59.568"

- LEGEND:-
- PROPOSED CENTER LINE
 - PROPOSED ROW
 - VILLAGE BOUNDARY
 - NON-FOREST LAND
 - FOREST LAND
 - BOUNDARY POINT

S. P. Srinivasan
DGM (Tech) & Project Director
NHAI, P.U., Chitradurga

CLIENT		NATIONAL HIGHWAYS AUTHORITY OF INDIA (Ministry of Shipping, Road Transport & Highway)		DRAWING TITLE: APPLICATION FOR DIVERSION OF FOREST LAND PHASE III: MUDIGERE TO NELLYADI JUNCTION (Km. 229+000 to Km. 230+020)	
PROJECT:		DEVELOPMENT OF ECONOMIC CORRIDORS, FEEDER ROUTES AND COASTAL ROADS TO IMPROVE THE EFFICIENCY OF FREIGHT MOVEMENT IN INDIA (LOT-3/KM/PACKAGE-2) PHASE III OF CHITRADURGA - MANGALORE INTERCORRIDOR OF NH 173 - FROM MUDIGERE HANDB POST AT JUNCTION OF NH 73 TO NELLYADI JUNCTION AT KM 270.680 OF NH 75 (OLD NH 48) (DESIGN CHAINAGE FROM KM. 163+300 TO KM. 230+020)		DRAWING NO.: 73597/ASA/WWW-NHGPS-67	
DATE		REVISIONS		SCALE: 1:2000	
BY		DESCRIPTION		SHEET NO. 42	
DATE		REVISIONS		SHEET NO. 42	

ANNEXURE – XXXIII

**LAYOUT PLAN OF PROJECT SITE APPROVED BY COMPETENT AUTHORITY
(FOR NON LINEAR PROJECTS)**

(NOT APPLICABLE AS IT IS A LINEAR PROJECT)

Signature


Project Director
NHAI, PIU, Chitradurga
DGM (Tech) & Project Director,
NHAI, PIU, Chitradurga.

DATE 23/03/2018

PLACE: Chitradurga

ANNEXURE – XXXIV

GEO REFERENCED DIGITAL MAP IN SHAPE FILE (FOR NON LINEAR DIVERSION)

(NOT APPLICABLE AS IT IS A LINEAR PROJECT)

Signature

Project Director
NHAL, PIU, Chitradurga

DATE 28/03/2018

PLACE: Chitradunga.

ANNEXURE – XXXV

**MAP SHOWING ALTERNATE ROUTES WITH DIFFERENT COLOURS AND
JUSTIFICATION OF SELECTING THE PROPOSED ROUTE. (IN CASE OF LINEAR
DIVERSION).**

Attached

5. Selection of Alignment

5.1 INTRODUCTION

The identification of the route alignment of the inter corridors Bantwal – Chitradurga and Koppal - Metgal was initially taken up in the early 2015 by the Ministry of Road Transport & Highways (MoRT&H) under Logistics Efficiency Enhancement Programme (LEEP) scheme. The alignment was identified and submitted by M/s AT Kearney in his LEEP Final Report. Based on this alignment M/s NHAI has launched a scheme under Bharatmal to prepare detailed project report for development of Economic Corridors, Feeder routes, inter corridors throughout India to enhance the efficiency of freight transportation.

In the current consultancy assignment, the Consultant was asked to identify the most techno economically feasible alignment to connect the already identified corridor. It was however stipulated that the consultant might review the alignment based on existing conditions at site and possibility to develop the existing route as access controlled corridor if it passes through problematic area and will propose alternative solutions wherever it is necessary.

5.2 METHODOLOGY FOR ALIGNMENT SELECTION

In accordance with the Terms of Reference (ToR), the consultants studied the alignment finalized in the LEEP and the following steps were followed in finalizing the alignment:

- **STEP 1:** The first step was to conduct a preliminary ground reconnaissance jointly with the Client to identify the crucial bottlenecks of the project corridor. In this step the requirements for realignments/ new alignments were identified and the major settlement areas were also discussed which demands bypasses. During the initial site visit the black spot locations were also identified where geometric improvement is required.
- **STEP 2:** The Consultant mapped the critical alignment gradient of the existing road corridor at the Ghat sections which demands realignment. The mapping was carried out during the preliminary ground reconnaissance by a hand GPS instrument. The gradient mapped was also reconfirmed from the available topographic maps published by Survey of India.
- **STEP 3:** For determination of the alternative routes for the smooth grade alignment, the Consultants conducted a study of the local area and consulted other stake holders for finalization of the alternate routes.
- **STEP 4:** Once an alternate route was identified, a through desk study was conducted wherein the ground terrain data was extracted from available terrestrial imagery data and also studied from the Satellite Imagery collected from NRSC ISRO.
- **STEP 5:** After a preliminary finalization of the proposed realignment and bypasses, a walk-through survey to the accessible locations / paths was conducted by a team of experts comprising of the highway specialist, survey engineer and geologists for the finalization of the most probable alignment.

5.3 ALIGNMENT OPTIONS – BANTWAL TO CHITRADURGA

The alignment corridor is the primary link route connecting the Mangalore port at Bantwal to the Golden Quadrilateral of India NH 4 (Mumbai – Pune – Bangalore – Chennai Highway) at Chitradurga, which is the central part of the State of Karnataka. The development of this route will enable the freight and commercial traffic which is destined for the Northern part of India from the Mangalore port to reach NH 4 at Chitradurga by shortening in distance to about 196 Km than travelling through the present NH 75 connecting Bantwal to Hassan and to NH 4 near Tumkur traversing through the

Alignment Report

Development of Economic Corridors, feeder routes and coastal roads to improve the efficiency of freight Movement in India (LOT-3/KN/PACKAGE-2) Phase-III of Chitradurga – Mangalore inter-corridor of NH 173-From Mudigere Hand Post at Junction of NH 73 to Nellyadi Junction from Km 163+300 to Km 230+020



Shiradi Ghat. Bantwal to Chitradurga, the project corridor traverse through Mudigere, Chikkamangaluru, Kadur, Hosadurga and Holekere is about 278 Km and from Bantwal to Chitradurga via NH 75 and NH 4 is 474 Km. The figure below depicts the connecting locations from Bantwal to NH 4 via the project corridor and the existing NH 75.

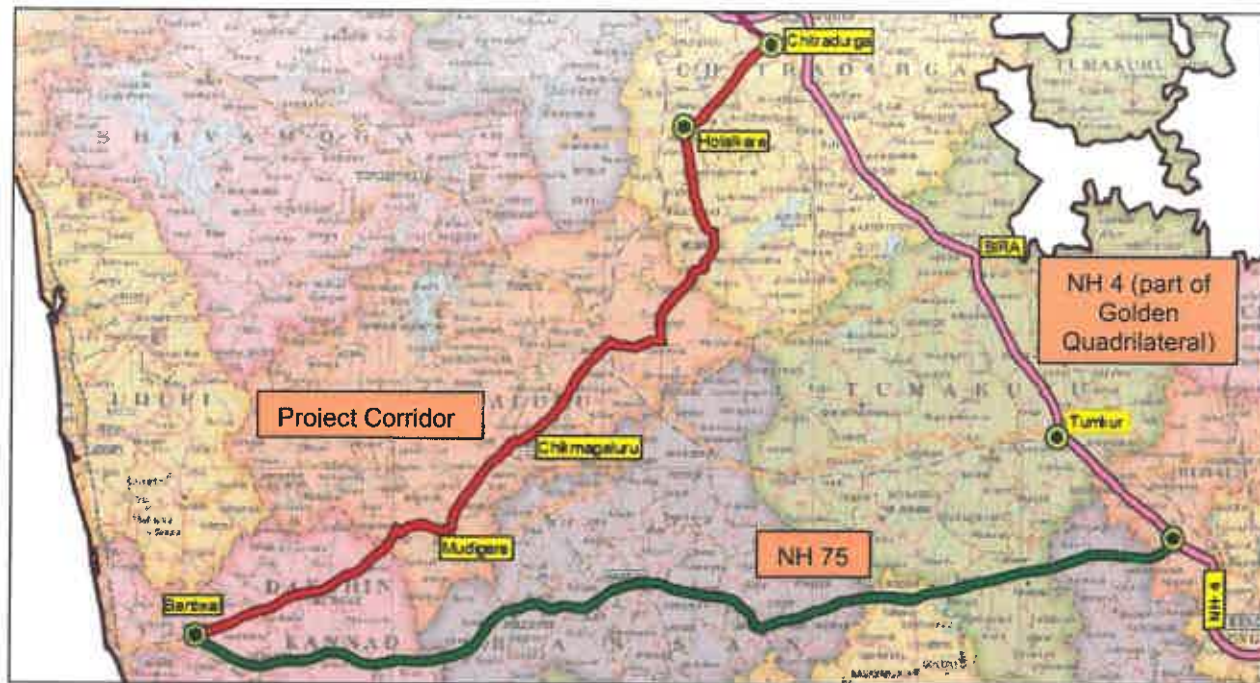


Figure 5-1: Route showing Project Corridor and Existing NH 75

Another aspect which demands the development of the proposed project corridor is that, the region of Mudigere and Chikkamangaluru are hubs of coffee plantations which has short self-life and need immediate processing. This proposed corridor will boost the coffee industry as well as regional economy and live hood.

5.3.1 Realignment for Charmadi Ghat

During the preliminary site visits consultations with various stake holders were conducted with available ground data mapping, the Consultants came to understand that the major bottle-neck for the Bantwal to Chitradurga corridor is the portion of the alignment passing through the Charmadi Ghat section which start from the Charmadi village end ending near Bidarahalli village. The criticality of this portion of alignment is that the alignment undergoes major grade change from around 198m MSL to around 974m MSL within a very short length of around 22 Km which is characterised by a series of hair-pin bends and bling curves. The average gradient along the corridor is more than 5% and at some stretches the gradient exceeds 8.5% to 10%. The figure blew depicts the rise in ghat section.

S. R. Srinivasan
DGEM (Tech) & Project Director
NHAI, P.O., Chitradurga

Alignment Report

Development of Economic Corridors, feeder routes and coastal roads to improve the efficiency of freight Movement in India (LOT-3/KN/PACKAGE-2) Phase –III of Chitradurga – Mangalore inter-corridor of NH 173-From Mudigere Hand Post at Junction of NH 73 to Nellyadi Junction from Km 163+300 to Km 230+020

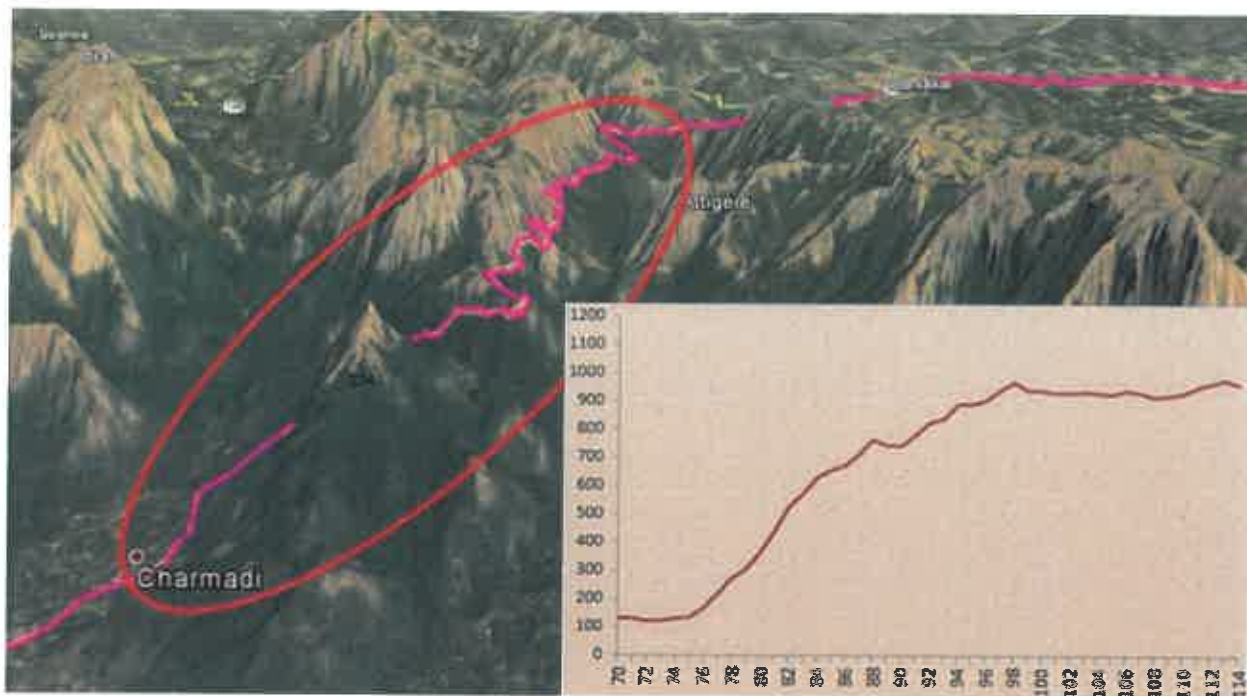


Figure 5-2: Grade in Charmadi Ghat Section

The steep gradient and the sharp curves make the existing route from Bantwal to Chikkamangaluru via Mudigere unfavourable for the commercial traffic movement. The long trailer vehicles unable to negotiate the sharp hairpin bends and the heavy vehicles require uneconomical tractive efforts to raise the steep gradients. Hence as a result the North bound freight movement from the Mangalore port tends to take the existing NH 75 through Hassan passing through Shiradi Ghat section and reaches Chitradurga even though the route is about 196 km longer in length than the proposed route under study.

The tendency for the commercial vehicles preferring the route through the existing NH 75 through Shiradi Ghat due to the following factors:

- A major portion of NH 75 from NH 4 junction near Visveswarapura upto Hassan about 153 Km is four laned.
- The Shiradi Ghat section (about 20 Km in length) is a gentler ghat section as compared to the Charmadi Ghat section. In this section the gradient and curves are quite negotiable by the commercial freight traffic. Hence the State Government had taken up the work of upgrading the existing road through the Shiradi Ghat by 10m width rigid pavement.
- The remaining portion of NH 75 from Hassan to Maranahalli and from Addahole to Bantwal Cross Road has been awarded for 4 laning.

The figure below shows the location of both the Ghat Sections that is the Charmadi Ghat and the Shiradi Ghat and the development of NH 75.

[Signature]
J. B. Subramanya
JGM (Tech) & Project Director,
NHAI, PU, Chitradurga

Alignment Report

Development of Economic Corridors, feeder routes and coastal roads to improve the efficiency of freight Movement in India (LOT-3/KN/PACKAGE-2) Phase –III of Chitradurga – Mangalore inter-corridor of NH 173-From Mudigere Hand Post at Junction of NH 73 to Nellyadi Junction from Km 163+300 to Km 230+020

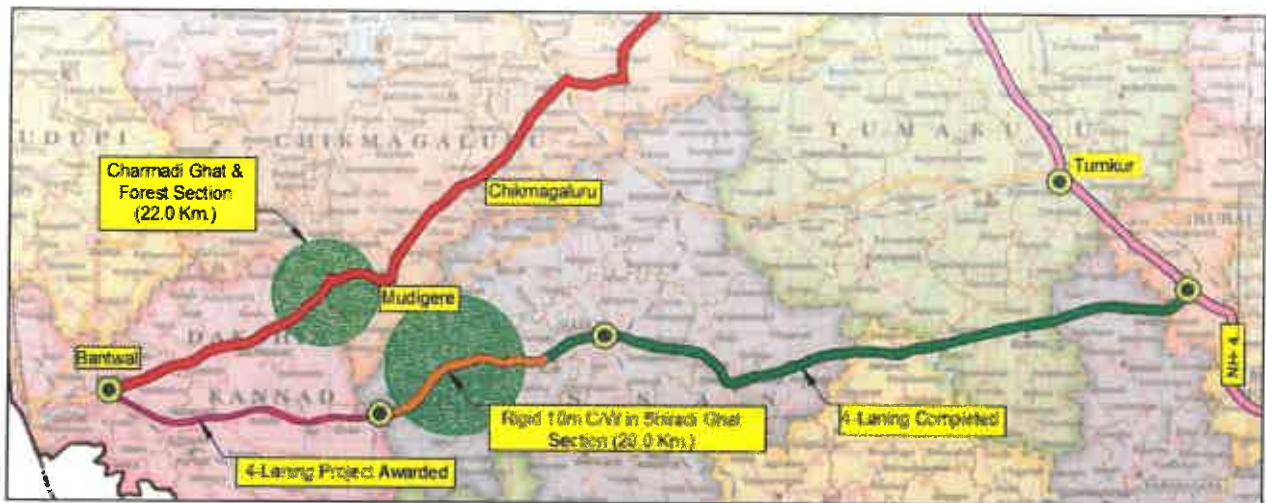


Figure 5-3: Ghat Sections and the Development of NH 75

The Consultants while exploring the various options for alternate to the Charmadi Ghat Route, came to understand that the State Government had once taken up the study for of a new route connecting Mudigere Hand Post with NH 75 near Nellyadi, to promote the pilgrimage visits to the Temples of Shishila, Byreshwara and Dharmastala. The figure below depicts the alternate route connection the religious places.

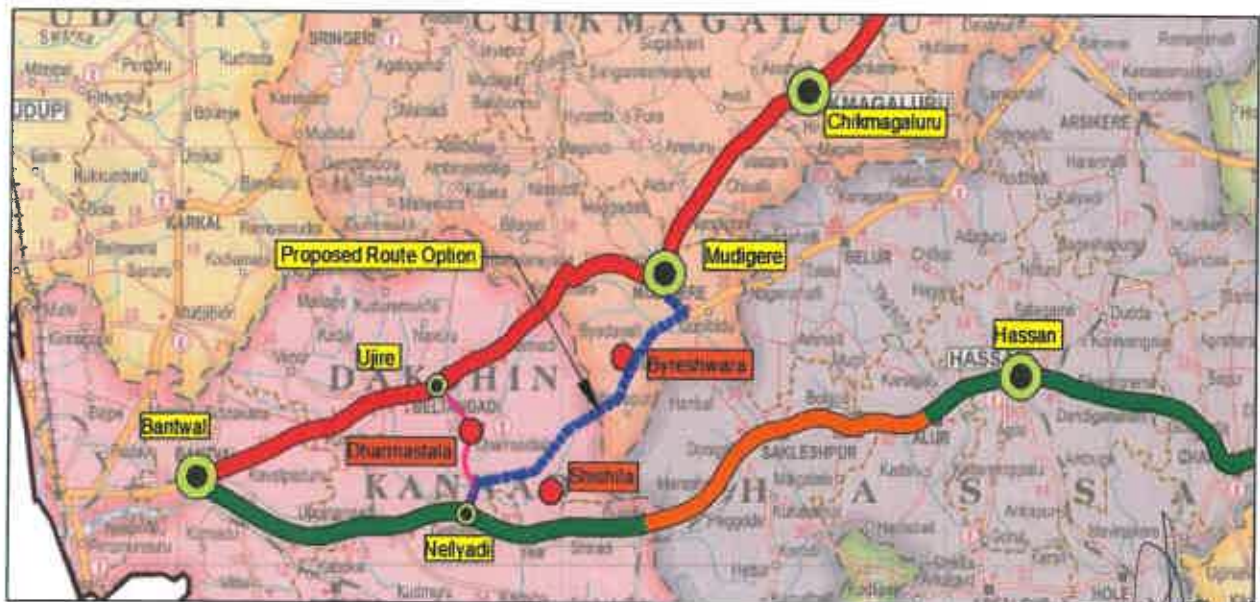


Figure 5-4: Proposed Alternate Route Option

Dharmasthala Temple is an 800 year old religious institution in the temple town of Dharmasthala in Dakshina Kannada, Karnataka. Every year thousands of devotees visit Dharmasthala to pay homage to the Temple deity. Lakshadeepa, the festival of lights, is the annual festival of Dharmasthala in November–December. On an average the flow of pilgrims is about 10,000 people a day. Due to lack of connecting routes the devotees often avoids the other two religious destinations which are Temples of Shishila and Byreshwara. So to connect these two religious spots the study of the alignment was taken up but the study was temporally suspended due to lack of fund. The new route will also enable the pilgrims coming from the Northern part of Karnataka, Maharashtra, Andhra Pradesh and other Northern States of India to reach Dharmasthala without negotiating the sharp curves and the step

Alignment Report

Development of Economic Corridors, feeder routes and coastal roads to improve the efficiency of freight Movement in India (LOT-3/KN/PACKAGE-2) Phase -III of Chitradurga – Mangalore inter-corridor of NH 173-From Mudigere Hand Post at Junction of NH 73 to Nellyadi Junction from Km 163+300 to Km 230+020



gradients of Charmadi Ghat Section and it will enable the pilgrims to pay homage to the temples of Shishila and Byreshwara.

Communications between State and Central Government for funding and implementation of linking Shishila & Bhairapura, in the Mudigere Taluka of Chikkamangalur District

VIP Reference letters:-

- A. Letter No. CNH/Tai/AE2/New Road/Sadanandagowda, MP/2009-10; dated 04/.../2009. Written to The Director General (Roads Wing) & Spl. Secretary to Govt. MoRTH by Chief Engineer National Highway, Bangalore.
- B. Fax No: Mar.17 2010 dated 24th Feb 2010. Written to Shri Kamal Nath, the Then Hon'ble Minister of Road Transport and Highway, Govt, New Delhi by D.V Sadananda Gowda Member of Parliament (Lok Sabha).
- C. Letter No. CM/462/GOI/2011 dated 16th Sep 2011. Written to Shri C.P Joshi, the then Hon'ble Minister of Shipping, Road Transport and Highway, Govt, New Delhi by D.V Sadananda Gowda Chief Minister of Karnataka.

In the above mention reference letters, the state government since 2009 shows the imperatives of the linking of Shishila and Bhairapura, in the Mudigere Taluk of Chikkamangalur District by new road which further gets connected to economic corridor and pilgrimage in Dakshin Kannada District. It also shows that no proper connectivity exists between Chikkamangalur District and Dakshin Kannada District. During the previous government (United Progressive Alliance –UPA), letters were written by the Chief Engineer, NHAI, The Member of Parliament (Lok Sabha) and the Chief minister of Karnataka through personal request has written through vide letter no. CM/462/GOI/2011 dated 16.09.2011 to Shri C. P. Joshi, the then Hon'ble Minister of Shipping, Road Transport and Highway, Govt, New Delhi for approval of the linking of Shishila and Bhairapura, in the Mudigere Taluk of Chikkamangalur District. The letter also highlight the needs of is connecting economic corridor and pilgrimage in Dakshin Kannada District and required to expedite the approval of the project in the financial year (FY) 2010-11 and again requested in FY 2011– 2012 by Government of India.

While exploring the alignment from the Mudigere Hand post to NH 73 near Nellyadi, the Consultants found that there are two ODRs one connecting Mudigere Hand post to the near location of Byreshwara Temple and the other originating from near Shishila Temple and connect NH 73 near Nellyadi. Inbetween the two routes, there are a combination of fair-weather roads and foot tracks along the hill slopes of Bhairapura Coffee Estates. The figure below shows the alignment details.


S. P. Somashekhar,
DGM (Tech) & Project Director,
NHAI, PIU, Chitradurga.

Alignment Report

Development of Economic Corridors, feeder routes and coastal roads to improve the efficiency of freight Movement in India (LOT-3/KN/PACKAGE-2) Phase –III of Chitradurga – Mangalore inter-corridor of NH 173-From Mudigere Hand Post at Junction of NH 73 to Nellyadi Junction from Km 163+300 to Km 230+020

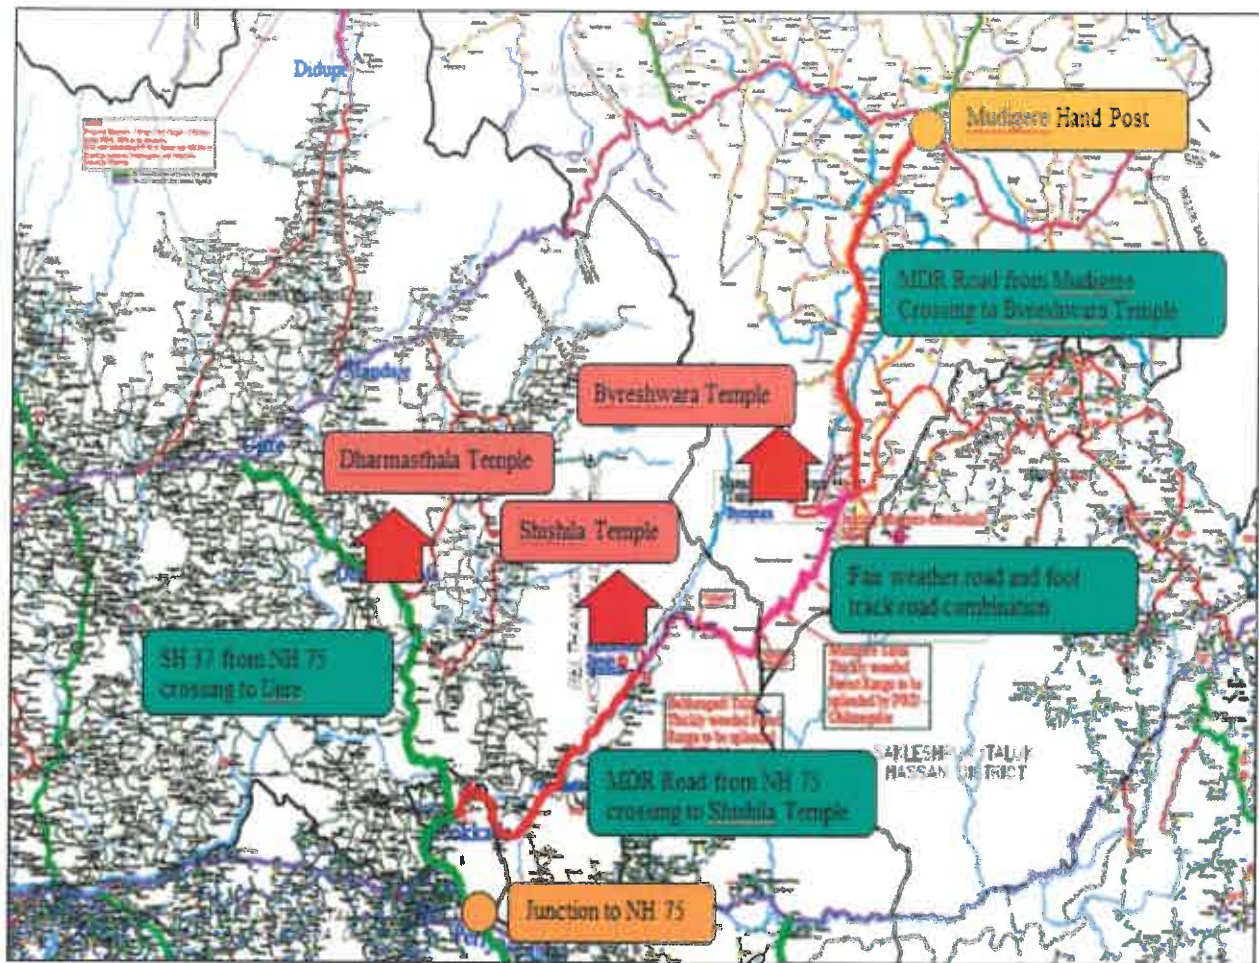


Figure 5-5: Details of Proposed Route

Based on the satellite imagery data and the topographic contour maps obtained from the Survey of India the Consultants tentatively outlined two alignment alternatives on the virgin foothills of Byrapura ranges for a descent / ascent from a level of 960m (MSL) to a level of 200m (MSL). The layout for both the alternatives are presented below.

S. P. G. Maheshkar,
DGM (Tech) & Project Director,
NHAI, PTU, Chitradurga.

Alignment Report

Development of Economic Corridors, feeder routes and coastal roads to improve the efficiency of freight Movement in India (LOT-3/KN/PACKAGE-2) Phase –III of Chitradurga – Mangalore inter-corridor of NH 173-From Mudigere Hand Post at Junction of NH 73 to Nellyadi Junction from Km 163+300 to Km 230+020

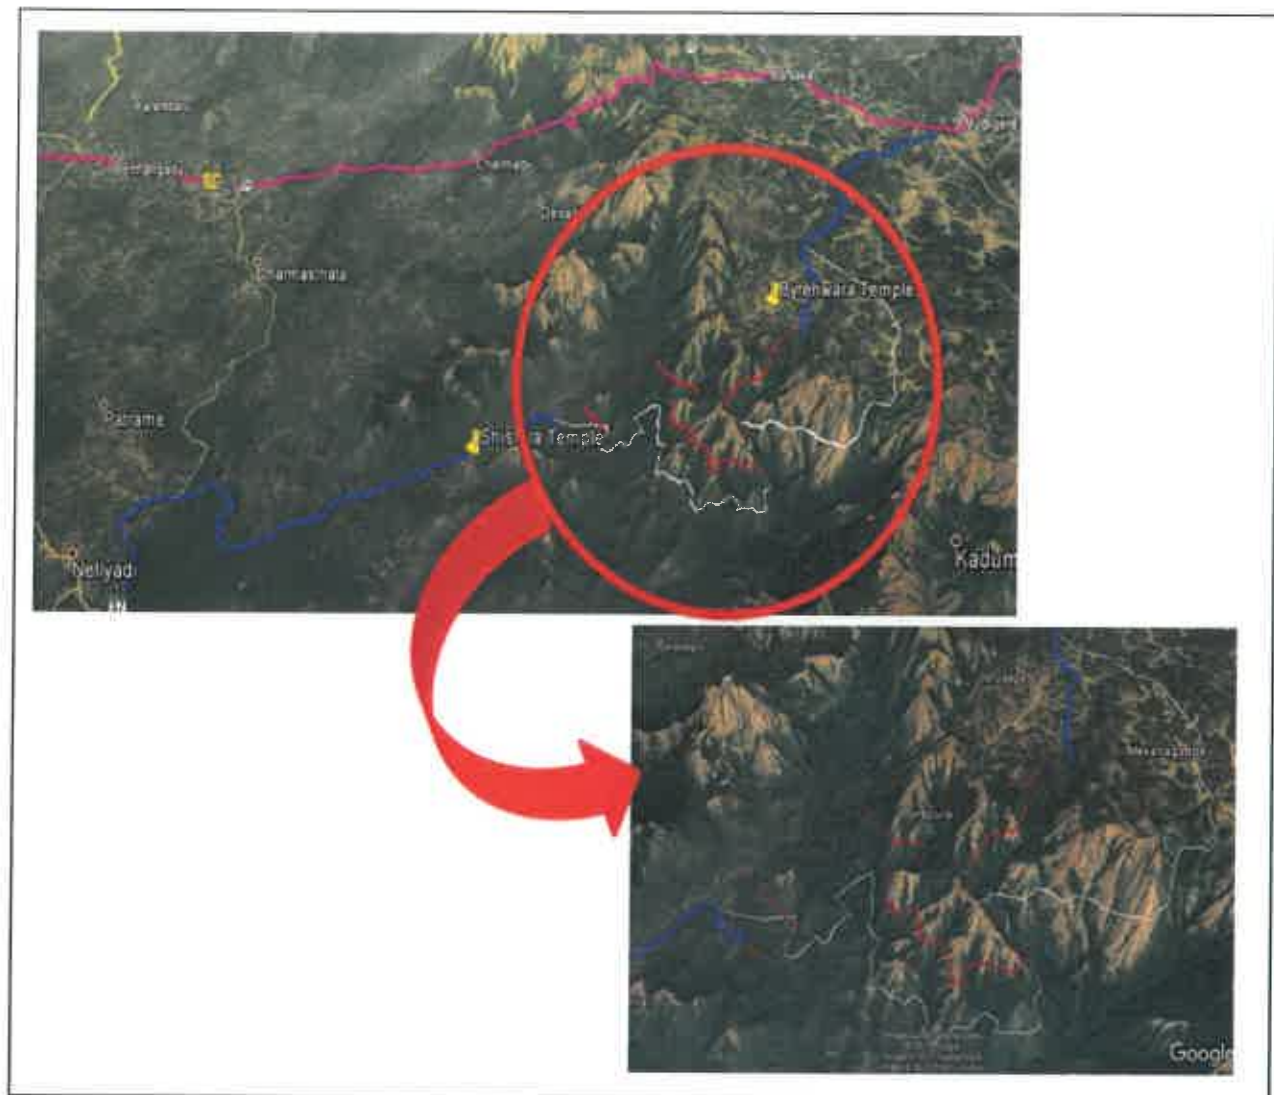


Figure 5-6: Proposed Virgin Alignment

The Consultants generated a tentative ground contour data and a DEM (Digital Elevation Model) obtained the secondary data of the digital satellite imagery. From the ground data, the alignment options as finalized were further fine-tuned so that the average gradient is about 5%. The proposed virgin / new alignment options with the tentative ground profile have been depicted in the figure given below.


S. P. Somashankar,
DGM (Tech) & Project Director,
NHAI, PIU, Chitradurga.

Alignment Report

Development of Economic Corridors, feeder routes and coastal roads to improve the efficiency of freight Movement in India (LOT-3/KN/PACKAGE-2) Phase -III of Chitradurga – Mangalore inter-corridor of NH 173-From Mudigere Hand Post at Junction of NH 73 to Nellyadi Junction from Km 163+300 to Km 230+020

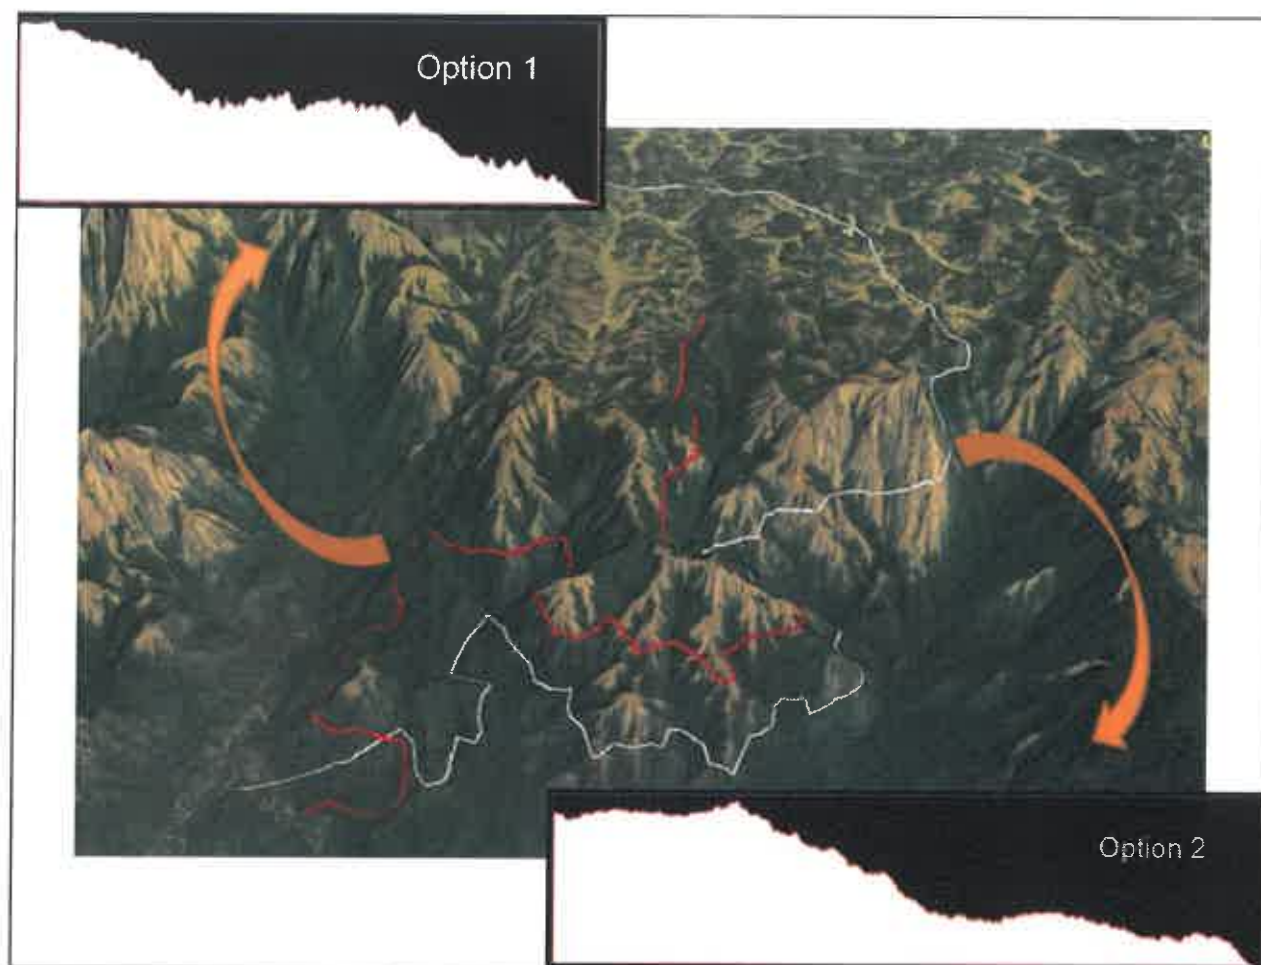


Figure 5-7: Proposed Profile for the Alignment Options

Both the alignment options follow the gentle slope to reach the descent / ascent of around 760m. The alignment Option 1 attains the elevation change within 24.75 Km that is having an average gradient of around of 3%. Though the gradient will not be the same throughout but there will be a maximum of 4.5 to 5% at some locations and there will be some relief grades (flat grades) of 1.5 to 2.0% for easy freight movement.

The alignment Option 2 attains the elevation change within 34.4Km out of which about 8.8Km is on the flat plateau ground. So the length of alignment for the net grade change is 25.6Km that is having an average gradient change of 2.9% which is almost same for Option 1.

The basic advantage which the Option 1 has over Option 2 is that being shorter in length, Option 1 will induce lesser environmental impact as compared to the other. Hence Option 1 has been considered as the design alignment for this report.

The alignment options are purely tentative at this stage, further modifications shall be carried out on further stages of the detail design for which the length may vary and there may be requirements of tunnels and viaduct structures for smooth alignment geometry.

The following positive weightages has been adhered for the proposed new alignment as an alternative to the original route through Charmadi Ghat.

- Preliminary study reveals that in comparison to the existing route through Charmadi Ghat Section which passes through the Revenue Forest the proposed alignment mostly passes through the Byrapura Coffee Estates and other private plantation estates.

S. P. Somashekar,
DGM (Tech) & Project Director,
NHAI, PIU, Chitradurga.

Alignment Report

Development of Economic Corridors, feeder routes and coastal roads to improve the efficiency of freight Movement in India (LOT-3/KN/PACKAGE-2) Phase –III of Chitradurga – Mangalore inter-corridor of NH 173-From Mudigere Hand Post at Junction of NH 73 to Nellyadi Junction from Km 163+300 to Km 230+020



- The existing section of road (of NH 73) from Mudigere to Bantwal Crossing of approximate length of 94 Km, traversing Charmadi village, Ujire, Belthangady, Guruvayankere, Punjalkatte, Kavalkatte is entirely ribbon developed with settlement along the entire length. Here the widening of the existing road will induce huge impact on the acquisition and resettlement cost and also realigning the entire length will also be uneconomical. Hence avoiding this entire corridor length including the Charmadi Ghat section with sharp hairpin bends and steep rising gradients, the alternate route will be of smooth and negotiable grades and length from Mudigere Hand post to the junction at NH 75 will be approximately 65 Km.
- The section of NH 75 where the proposed alignment is to terminate has already been awarded for Four Laning upto Bantwal Road Crossing.
- The proposal will reduce the cost for four laning of two parallel corridors from Bantwal Road Crossing to Mudigere Hand Post (approximately 94 Km) and also from Bantwal Road Crossing to Nellyadi (approximately 42 Km) which has already been awarded for four laning.
- The development of the corridor will promote pilgrimage visits to the Temples of Shishila and Byreshwara.
- The Consultants while conducting the preliminary ground reconnaissance observed that road connecting Ujire to Dharmastala and Nellyadi to Dharmasthala found that the existing road is insufficient to handle the huge amount of growing pilgrim traffic to Dharmasthala. During the annual festivals, in the month of November and December, it is estimated that about 10,000 people visit the temple every day. Hence to cater the huge volume of traffic, it is recommended that the connecting road from the project corridor needs to be upgraded.
- The development of route will enable the commercial traffic movement from Mangalore port to the norther part of India without negotiating the Charmadi ghat section and also will reduce the travel distance by 190 km compared to the existing route through the Shradi Ghat Section.
- The development of this route will also enhance the commercial development of the area in means of export of the plantation products namely coffee, cardamom, pepper and areca.

The Consultant presented the proposed alignment at various forums and the Client, principally accepting the layout of the proposed alignment, advised to carry out the detailed engineering investigations and studies along the proposed layout corridor for further refinement of the alignment and to carry out a detail environmental study necessary for the forest, wild life and environmental clearance.


S. B. Srinivas
DGMD (Tech) & Project Director
NHAI, PTU, Chitradurga

Part -II Category Specific

A. Additional Checklist for Roads

ANNEXURE - I

Part -II Category Specific
A. Additional Checklist for Roads

CERTIFICATE OF USER AGENCY FOR USE OF FLY ASH


It is certified that fly ash is not available within 100 km. of the proposed involving diversion of 7.95 ha of forest land

Signature


Project Director
NHAI, PTU, Chitradurga

Signature

Deputy Conservator of Forests
Chickamangaluru

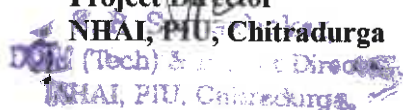
DOM (Tech) & Project Director
NHAI, PTU, Chitradurga

Part -II Category Specific
A. Additional Checklist for Roads

CERTIFICATE OF USER AGENCY FOR USE OF FLY ASH

It is certified that fly ash is not available within 100 km. of the proposed involving diversion of 7.35 ha of forest land

Signature

Project Director
NHAI, PIU, Chitradurga

S. P. Somannaiah
DGM (Tech) & Project Director
NHAI, PIU, Chitradurga.

Signature

Deputy Conservator of Forests
Hassan

Part –II Category Specific
A. Additional Checklist for Roads

CERTIFICATE OF USER AGENCY FOR USE OF FLY ASH

It is certified that fly ash is not available within 100 km. of the proposed involving diversion of 44.83 ha of forest land

Signature


Project Director
NHAI, PIU, Chitradurga
S.V. Somashekar,
DOM (Tech) & Project Director,
NHAI, PIU, Chitradurga.

Signature

Deputy Conservator of Forests
Mangaluru

ANNEXURE - II

TRAFFIC DATA OF LAST FIVE YEARS

Attached

ANNEXURE - III

**CERTIFICATE OF DCF REGARDING TREE CUTTING LIMITED TO 14 MTR.
(FOR TWO LANE) AND 22 MTR. (FOR FOUR LANE)**

(To be provided by the forest department)