






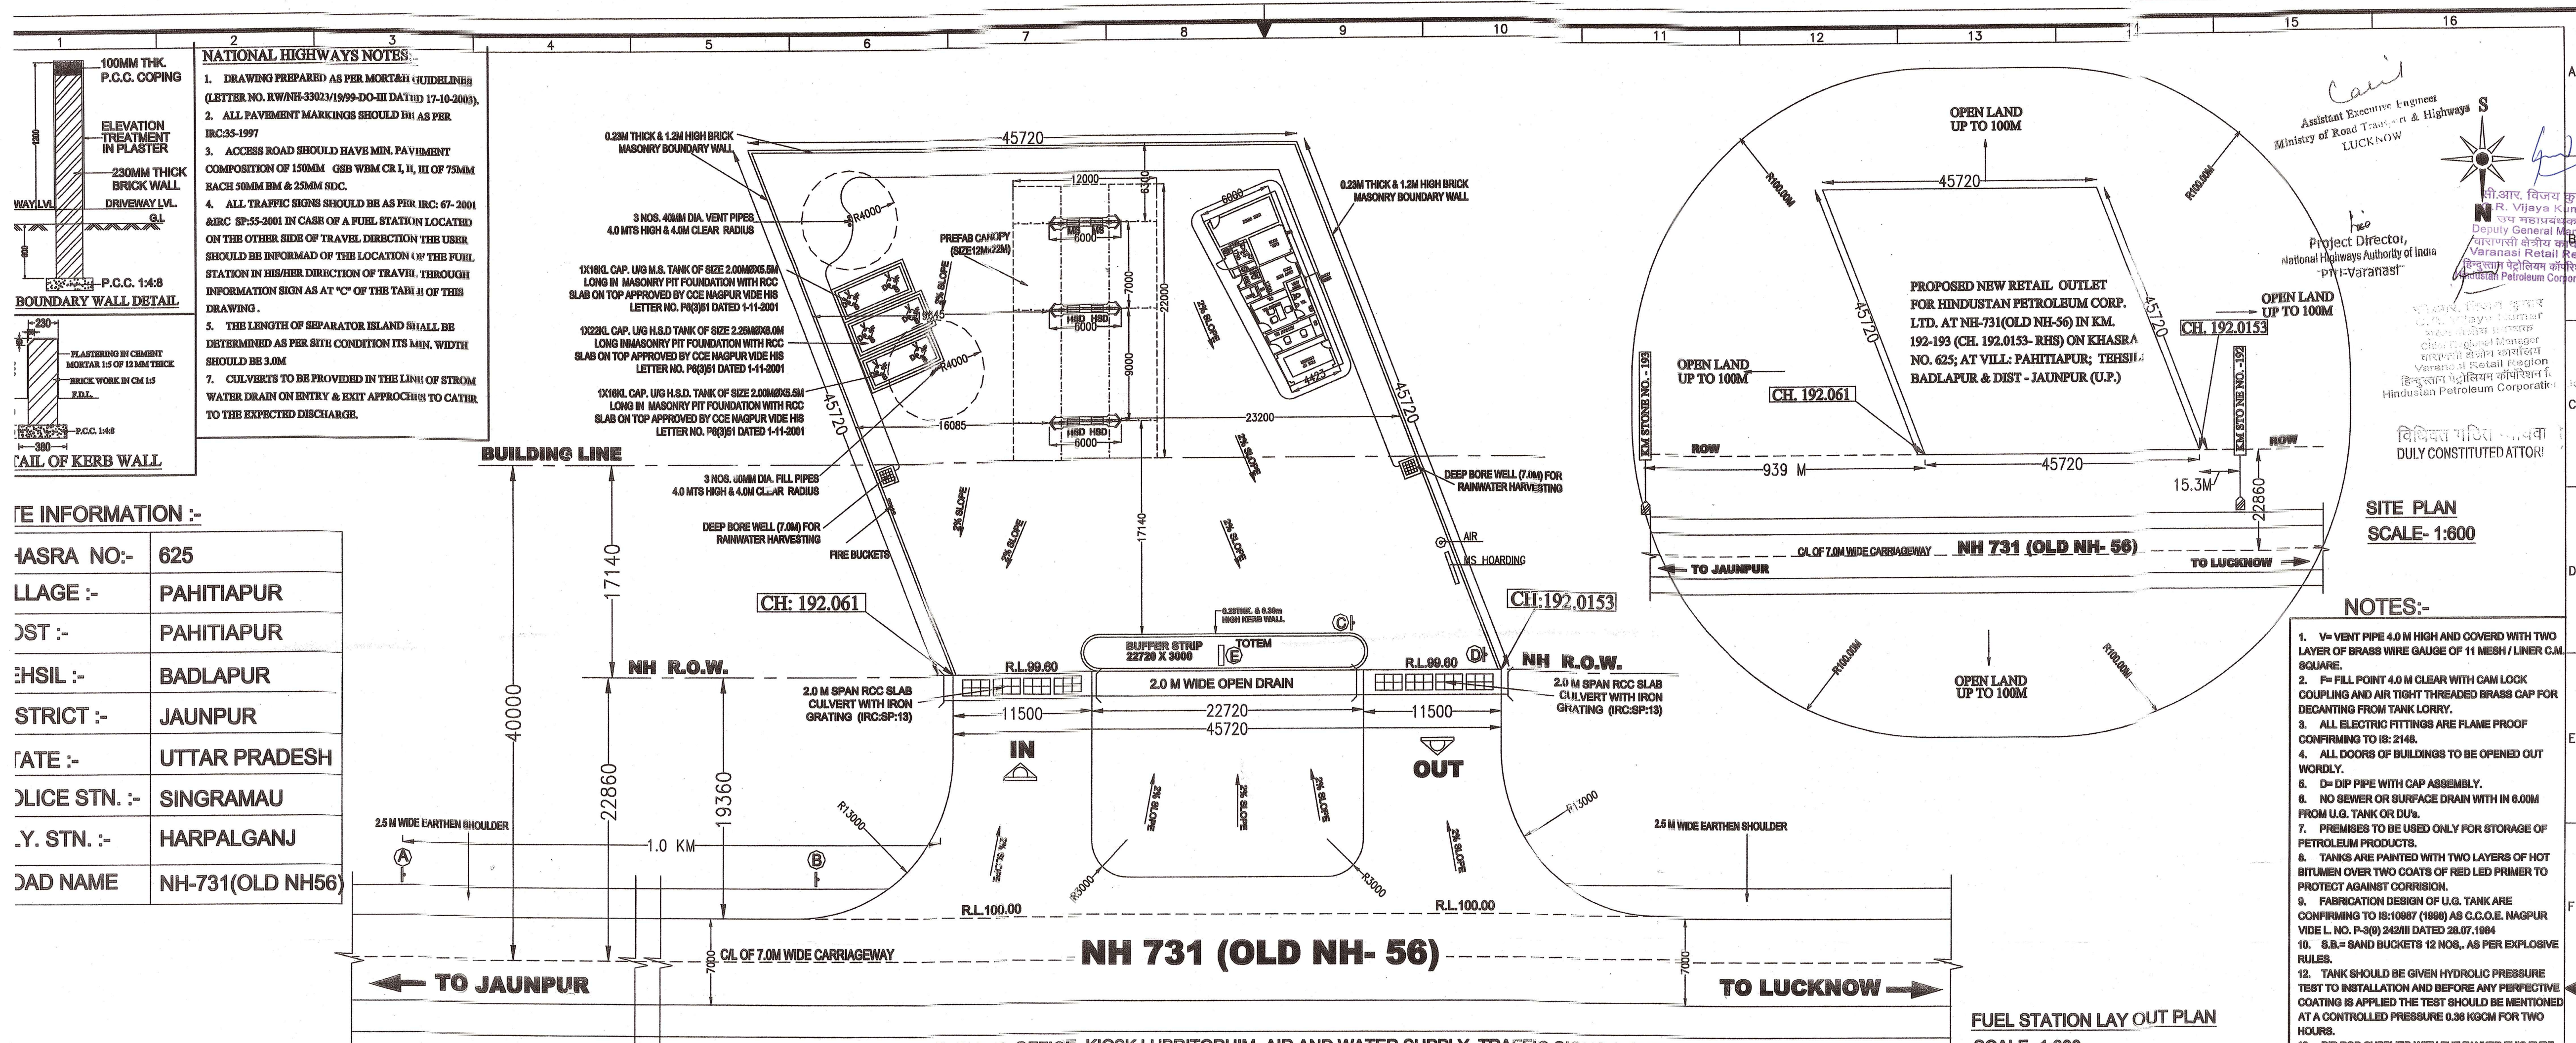


GENERAL INFORMATION :-

CHASRA NO:-	625
VILLAGE :-	PAHITIAPUR
DIST :-	PAHITIAPUR
TEHSIL :-	BADLAPUR
DISTRICT :-	JAUNPUR
STATE :-	UTTAR PRADESH
POLICE STN. :-	SINGRAMAU
R.R. STN. :-	HARPALGANJ
ROAD NAME	NH-731(OLD NH56)

GROUND FLOOR

SL.NO	TYPE	SIZE IN mm	AREA sqm
1.	LUBE STORE	5287x2170	11.71
2.	ELEC. ROOM	2825x2400	6.78
3.	DEALER'S RM	3190x2710	8.24
4.	TOILET	2207x2400	4.99
5.	STAFF TOILET	1315x3160	4.15
6.	PCO	1235x1370	1.78
7.	WATER	1244x900	1.16
8.	ACCOUNTANT ROOM	4440x1685	7.35
9.	STAFF REST ROOM	3620x2385	7.93
10.	PICK UP COUNTER	4249x2730	11.58

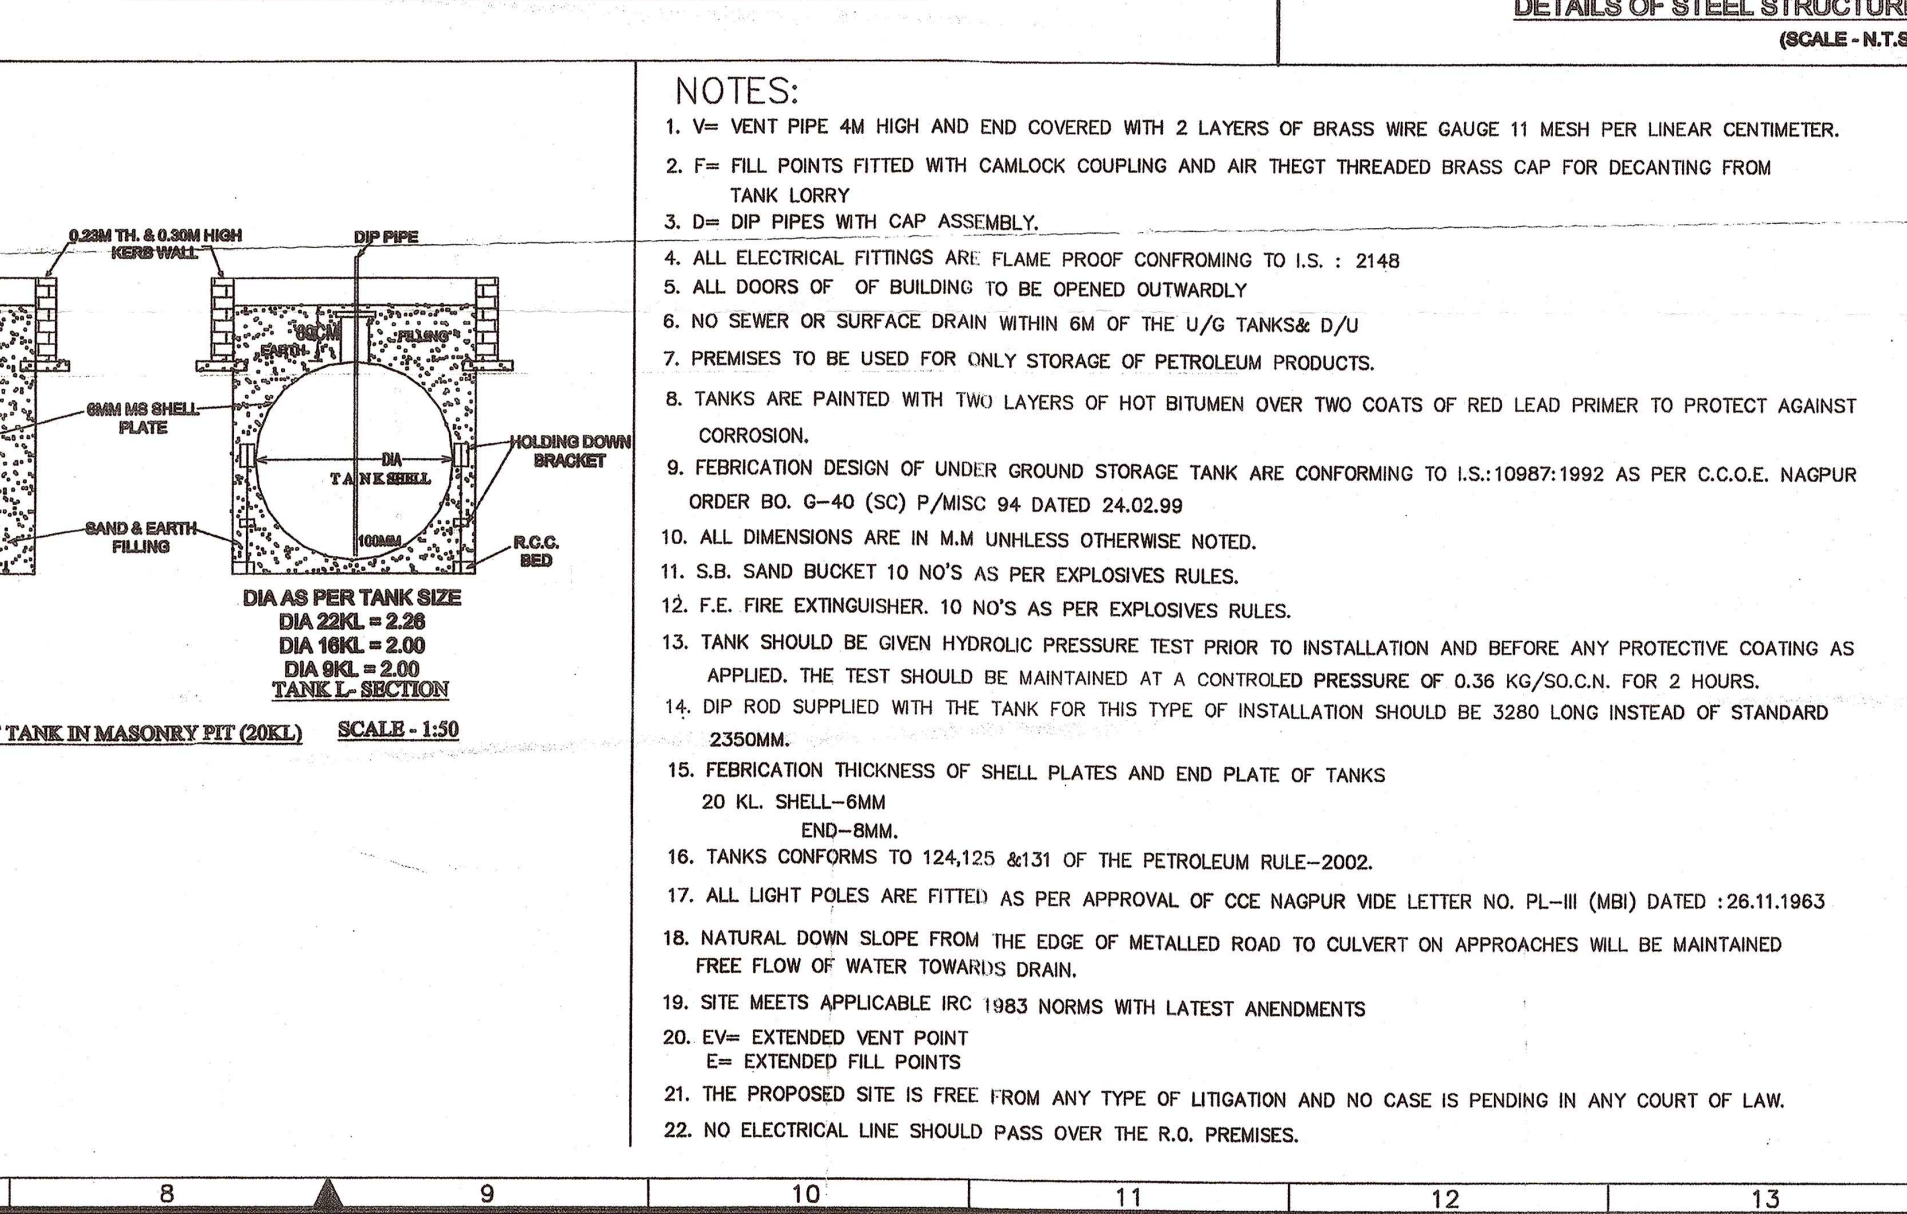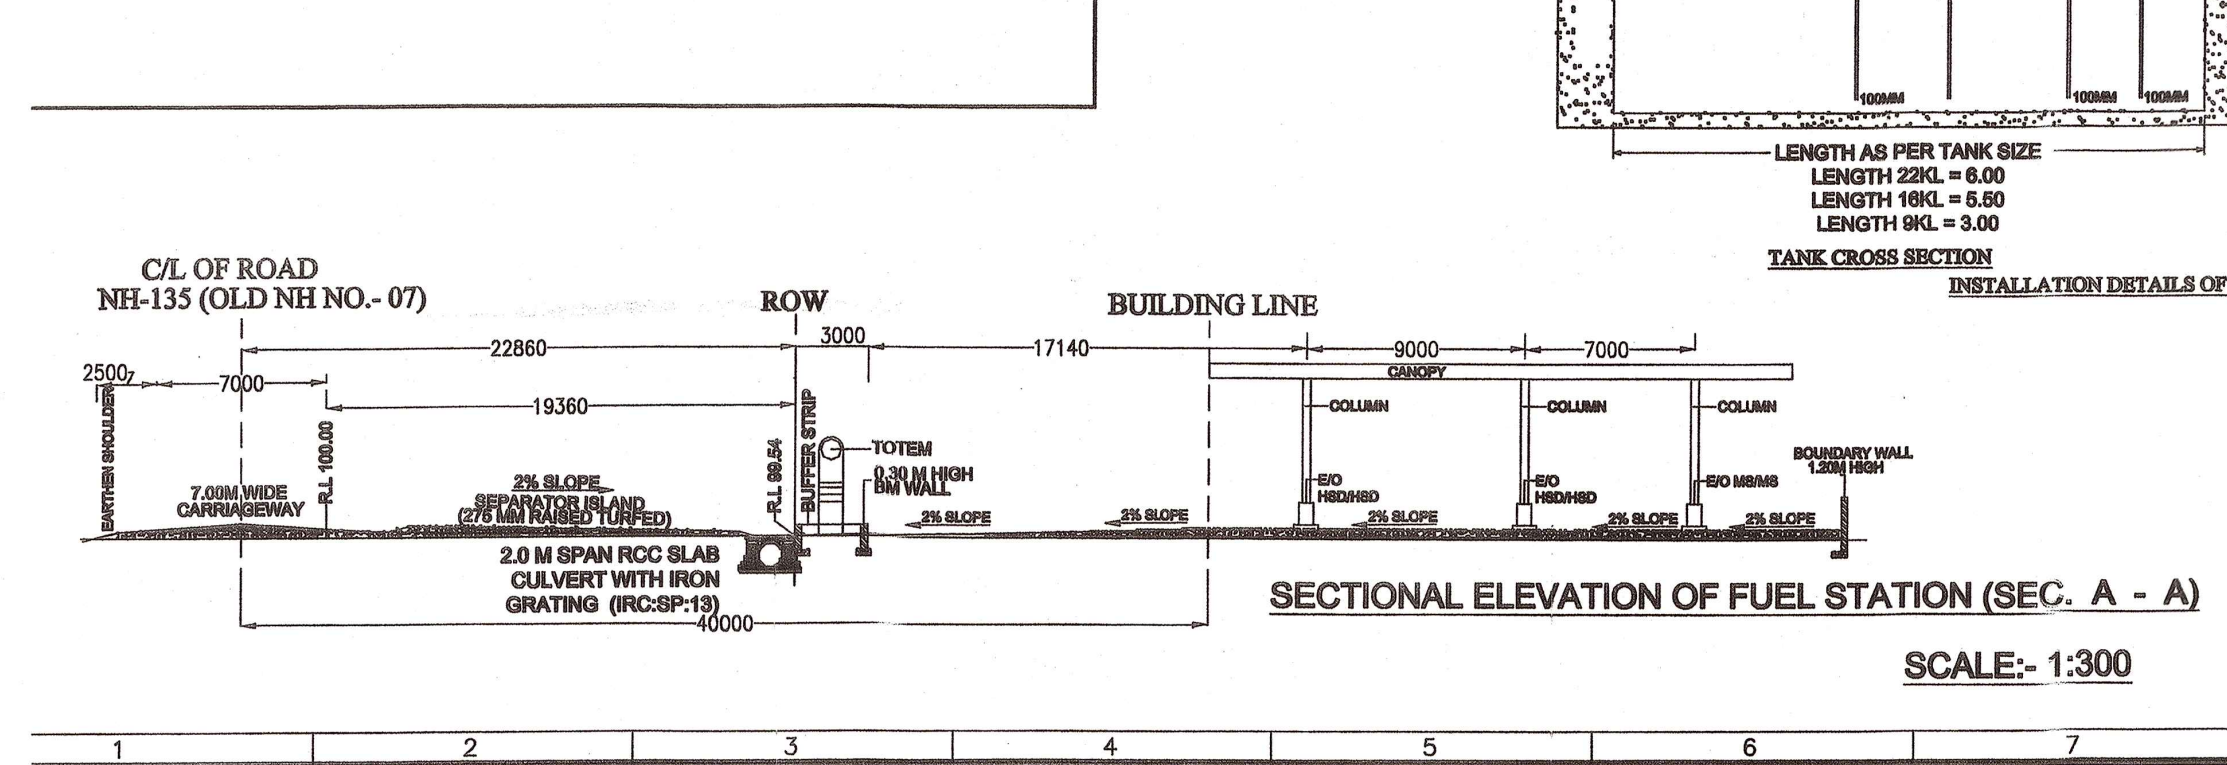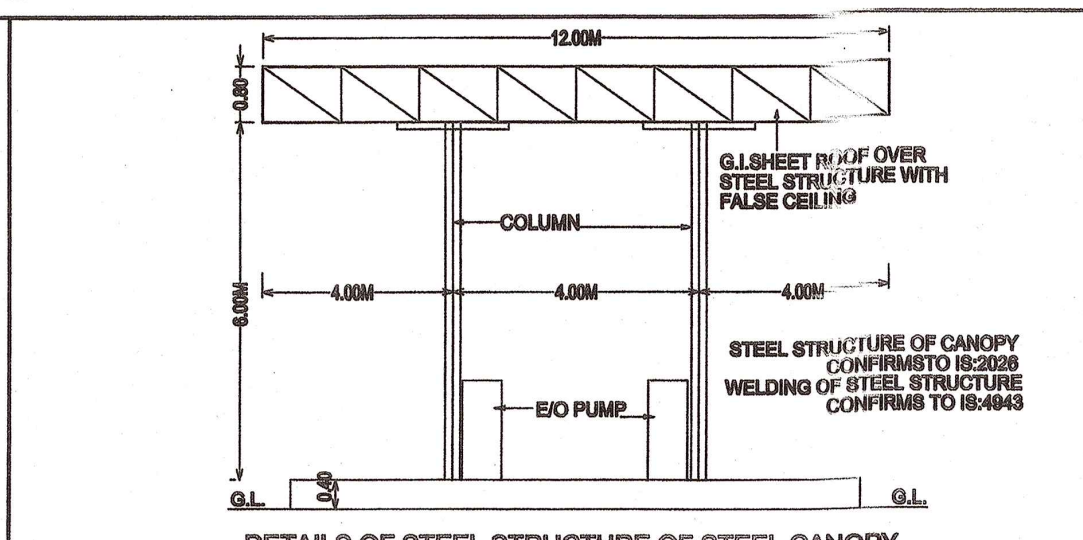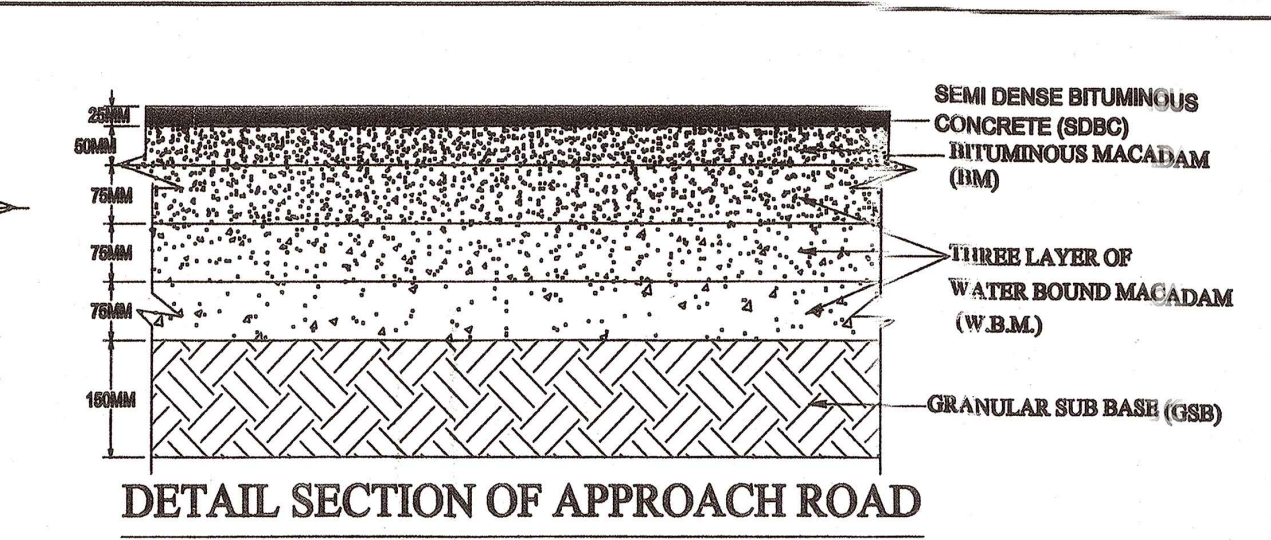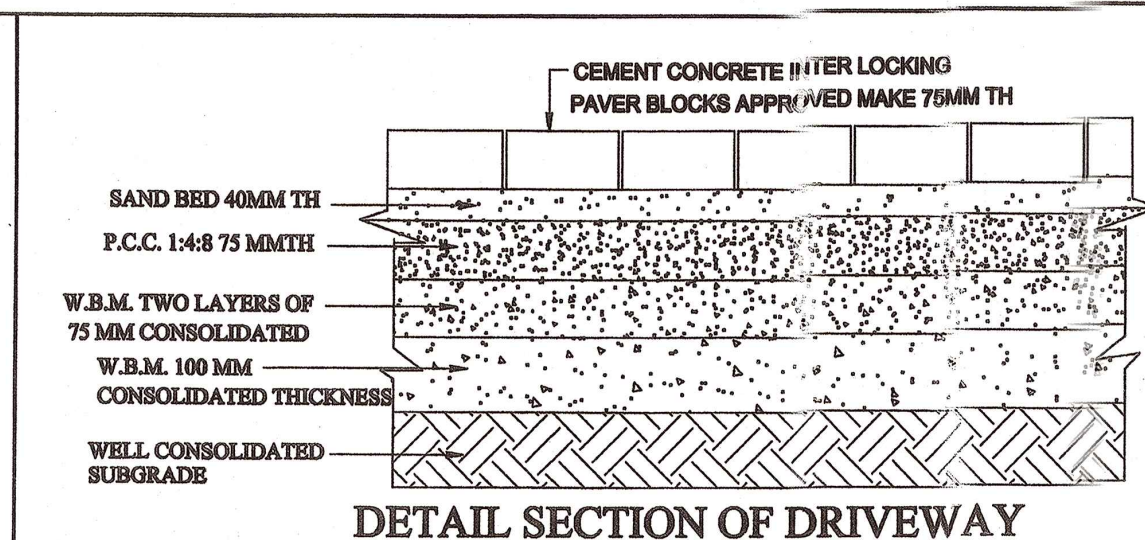

NOTES:

- V= VENT PIPE 4.0 M HIGH AND END COVERED WITH 2 LAYERS OF BRASS WIRE GAUGE 11 MESH PER LINEAR CENTIMETER.
- F= FILL POINTS FITTED WITH CAMLOCK COUPLING AND AIR TIGHT THREADED BRASS CAP FOR DECANTING FROM TANK LORRY.
- D= DIP PIPES WITH CAP ASSEMBLY.
- ALL ELECTRICAL FITTINGS ARE: FLAME PROOF CONFORMING TO I.S. : 2148
- ALL DOORS OF BUILDING TO BE OPENED OUTWARDLY
- NO SEWER OR SURFACE DRAIN WITHIN 6M OF THE U/G TANKS & D/U
- PREMISES TO BE USED ONLY FOR STORAGE OF PETROLEUM PRODUCTS.
- TANKS ARE PAINTED WITH TWO LAYERS OF HOT BITUMEN OVER TWO COATS OF RED LEAD PRIMER TO PROTECT AGAINST CORROSION.
- FABRICATION DESIGN OF UNDER GROUND STORAGE TANK ARE CONFORMING TO I.S.:10987:1992 AS PER C.C.O.E. NAGPUR ORDER BO. G-40 (SC) P/MISC 94 DATED 24.02.99
- ALL DIMENSIONS ARE IN M.M UNLESS OTHERWISE NOTED.
- S.B. SAND BUCKET 10 NOS AS PER EXPLOSIVES RULES.
- F.E. FIRE EXTINGUISHER. 10 NOS AS PER EXPLOSIVES RULES.
- TANK SHOULD BE GIVEN HYDROLIC PRESSURE TEST PRIOR TO INSTALLATION AND BEFORE ANY PROTECTIVE COATING IS APPLIED. THE TEST SHOULD BE MAINTAINED AT A CONTROLLED PRESSURE OF 0.36 KG/CM² FOR 2 HOURS.
- DIP ROD SUPPLIED WITH THE TANK FOR THIS TYPE OF INSTALLATION SHOULD BE 3280 LONG INSTEAD OF STANDARD 2350MM.
- FABRICATION THICKNESS OF SHELL PLATES AND END PLATE OF TANKS
- 20 KL. SHELL-6MM
- END-6MM
- TANKS CONFORMS TO 124,125 & 131 OF THE PETROLEUM RULE-2002.
- ALL LIGHT POLES ARE FITTED AS PER APPROVAL OF CCE NAGPUR VIDE LETTER NO. PL-III (MB) DATED : 26.11.1963
- NATURAL DOWN SLOPE FROM THE EDGE OF METALLED ROAD TO CULVERT ON APPROACHES WILL BE MAINTAINED FREE FLOW OF WATER TOWARDS DRAIN.
- SITE MEETS APPLICABLE IRC 1983 NORMS WITH LATEST AMENDMENTS
- EV= EXTENDED VENT POINT
- E= EXTENDED FILL POINTS
- THE PROPOSED SITE IS FREE FROM ANY TYPE OF LITIGATION AND NO CASE IS PENDING IN ANY COURT OF LAW.
- NO ELECTRICAL LINE SHOULD PASS OVER THE R.O. PREMISES.

TRAFFIC SIGNS:- (IRC: 67 AND IRC:SP: 55)

(A) :- Fuel Station Ahead

(B) :- Fuel Station

(C) :- No Right Turn

(D) :- No Entry

(E) :- Fuel Station Board

HINDUSTAN PETROLEUM CORPORATION LTD.
(A GOVERNMENT OF INDIA ENTERPRISE)

SUBJECT: NEW RETAIL OUTLET OR FILLING STATION

PROPOSED NEW RETAIL OUTLET FOR HINDUSTAN PETROLEUM CORP. LTD. AT NH-731 (OLD NH NO. -56) IN KM 192-193 (CH. 192.0153-RHS) ON KHASRA NO. 625; AT VILL: PAHITIAPUR; TEHSIL: BADLAPUR & DIST: JAUNPUR (UTTAR PRADESH)

SCALE: 1:300
1:800
1:150

DRAWN: KAVITA CHECKED: P.K.

Rev. Date: 03.01.2017

DRG NO: 2016/HPCL/BADLAPUR/08

NUMBERS CROSSED OUT ARE SUPERSEDED DRAWINGS.

All dimensions are in mm unless otherwise stated.