


LAND DEMARCATON FOR PROPOSED 132/33 KV GRID SUBS-TATION
AT VILLAGE: BARKI SARIA, TOLA: MADHANIYA, BLOCK: SARIA, DISTRICT: GIRIDIH
FOREST DIVISION: HAZARIBAGH (EAST) ON SOI TOPOSHEET NO. GT45T16 (OS)

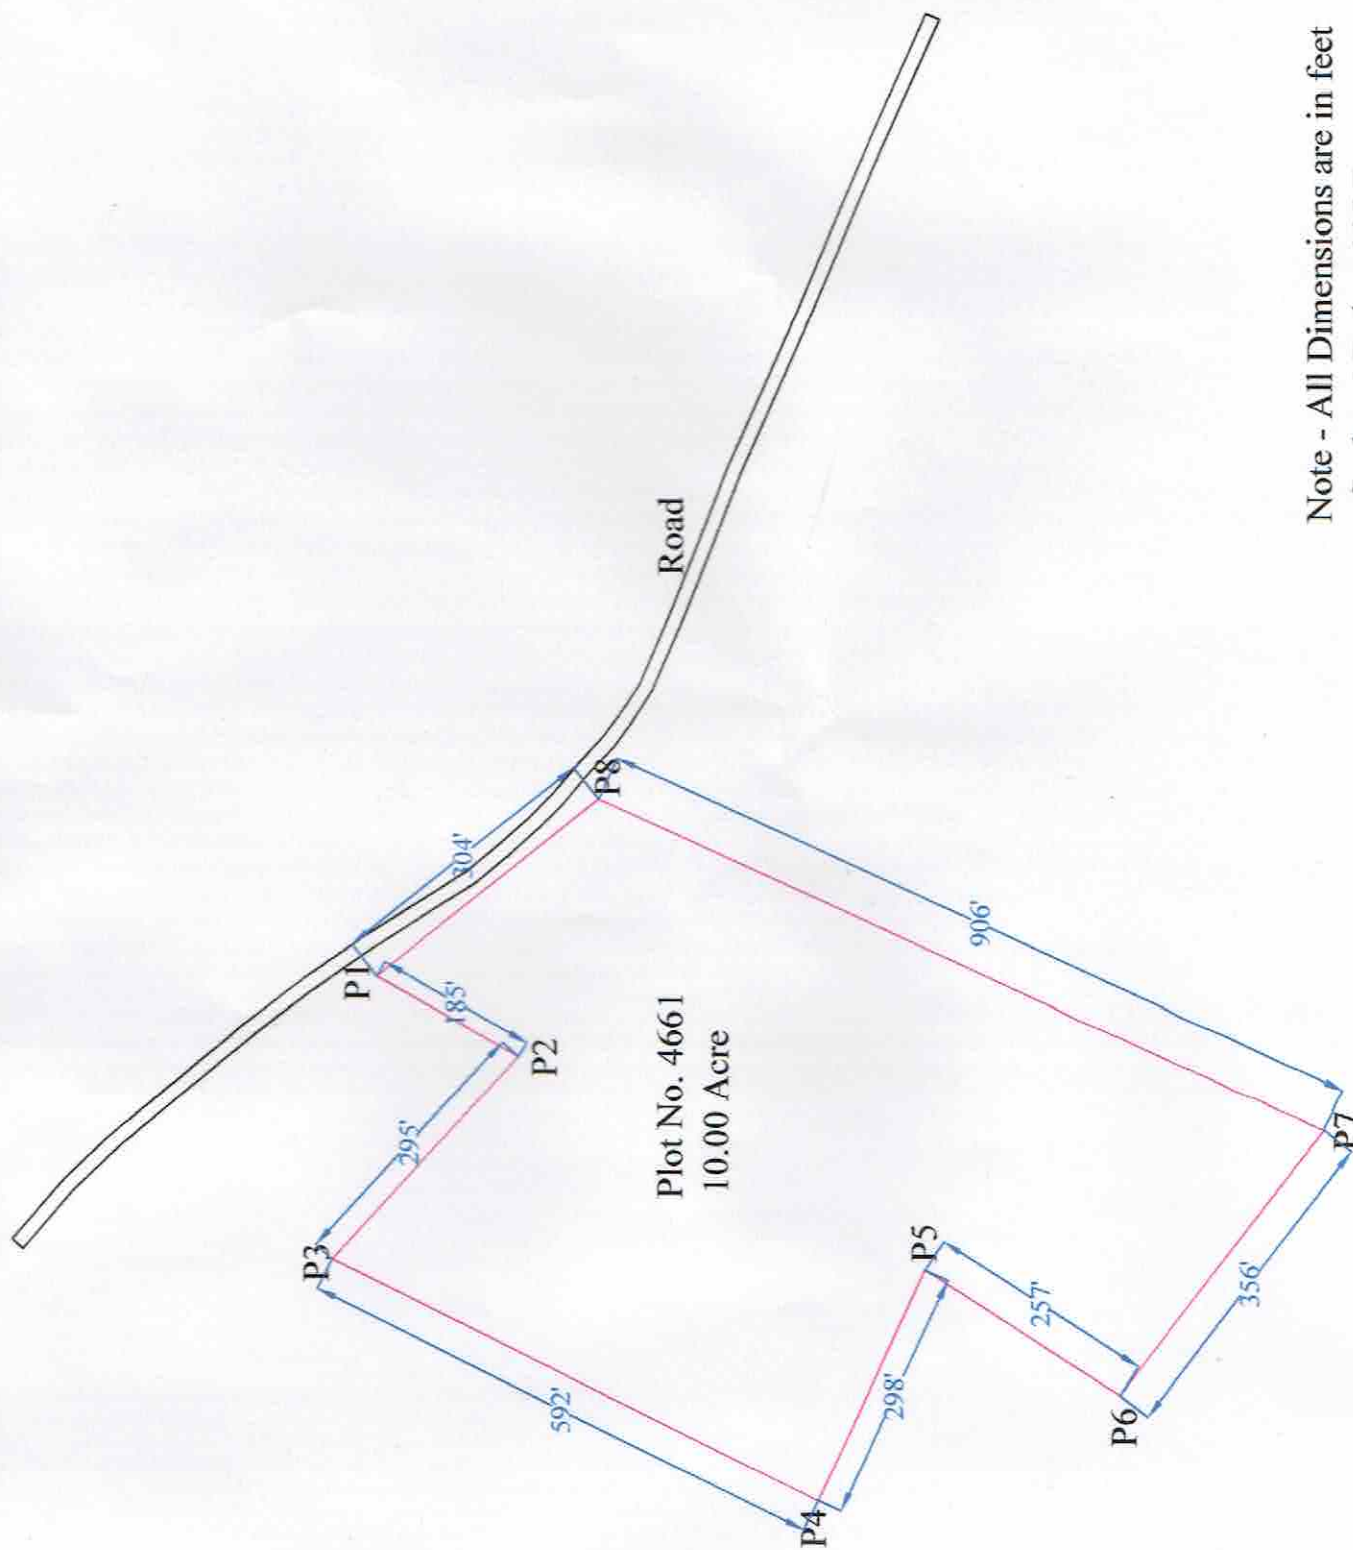

Note - All Dimensions are in feet
Scale :-1 Inch = 205 Feet

GPS_Co-ordinates

GPS_ID	EASTING-WGS	NORTHING-WGS
P1	85° 54' 5.400" E	24° 9' 54.600" N
P2	85° 54' 4.500" E	24° 9' 53.000" N
P3	85° 54' 2.200" E	24° 9' 55.100" N
P4	85° 53' 59.500" E	24° 9' 49.600" N
P5	85° 54' 2.100" E	24° 9' 48.400" N
P6	85° 54' 0.700" E	24° 9' 46.200" N
P7	85° 54' 3.700" E	24° 9' 43.900" N
P8	85° 54' 7.400" E	24° 9' 52.100" N

SCHEDULE OF LAND

Sl. No.	Name of Village	Khata No.	Plot No.	Rakba (in Acre)	Area (in Hectare)	Type of Land
1	BARKI SARIA TOLA: MADHANIYA	200	4661	10.00	4.05	GM Khas / Jungle Jhari
	Total			10.00	4.05	



JHARKHAND URJA SANCHARAN
NIGAM LIMITED (JUSNL)

[Signature]
SURESH SHARMA
ELECTRICAL EXECUTIVE ENGINEER
TRANSMISSION DIVISION JUSNL
14/02/2023



झारखण्ड उर्जा संचरण निगम लिमिटेड

विद्युत कार्यपालक अभियन्ता का कार्यालय
श्रृंगारी कॉम्प्लेक्स, केन्हरी हिल रोड, हजारीबाग

संचरण प्रमण्डल, हजारीबाग
Email id:- suresh121sharma@gmail.com

पत्रांक:- 38/हजारीबाग/

दिनांक: 26/03/17

प्रेषक,

विद्युत कार्यपालक अभियन्ता,
संचरण प्रमण्डल, हजारीबाग ।

सेवा में,

वन प्रमण्डल पदाधिकारी,
वन प्रमण्डल (पूर्वी),
हजारीबाग ।

विषय:- गिरिडीह जिला अर्न्तगत मौजा- बड़की सरिया, टोला मन्धनियों में पावर ग्रिड सब-स्टेशन
हेतु 4.05 हे० जंगल-झाड़ी दर्ज भूमि के सम्बन्ध में ।

प्रसंग:- 01) इस कार्यालय का पत्रांक- 17 दिनांक 04/02/2017
02) आपका पत्रांक- 888 दिनांक 04/03/2017

महाशय,

उपर्युक्त विषय एवं प्रसंग की ओर आपका ध्यान आकृष्ट करते हुए कहना है कि स्थलीय
निरिक्षण के दौरान पाये गये वृटि का निराकरण कर आवश्यक दस्तावेज संलग्न कर आपके
अग्रोतर कारवाई हेतु भेजा जा रहा है ।
संलग्न- यथोपरि ।

विश्वासभाजन

(अभि० सुरेश शर्मा)

विद्युत कार्यपालक अभियन्ता,
संचरण प्रमण्डल, हजारीबाग।

CONST. OF 132/33kV GSS AT SARIYA, VILL.:BARKI SARIYA, TOLA- MANDHANIYA, DISTT. GIRIDIH

COUNTING OF TREES

Sl. No.	Name of Tree	Girth (In CM)						Remarks
		BELOW 29	<30-45	<46-60	<61-75	<76-90	<91-120	<ABOVE 120
1	AKASIYA	1		2	1	1		
2	JAMUN							1
3	HARDWOOD (MISC.)		1	2			1	
4	SIMAR							1
5	NEEM					1		1
6	BUNCH OF BAMBOO							7
7	SAL							1
	TOTAL	1	1	4	1	2	1	4
								7

[Signature]
JUPESH SHARMA
ELECTRICAL EXECUTIVE ENGINEER
TRANSMISSION DIVISION JUSNL
HAZARIBAG

[Signature]
अचल अधिकारी
अचल गिरिडीह
सरीया