


**LAYOUT PLAN FOR CONSTRUCTION OF PMGSY ROAD FROM GARH SAMANABANJ TO MARILA RAUNDI
UNDER PACKAGE NO. JK14-394, LENGTH = 5.350 KM BLOCK DUDU, DISTRICT UDHAMPUR.**

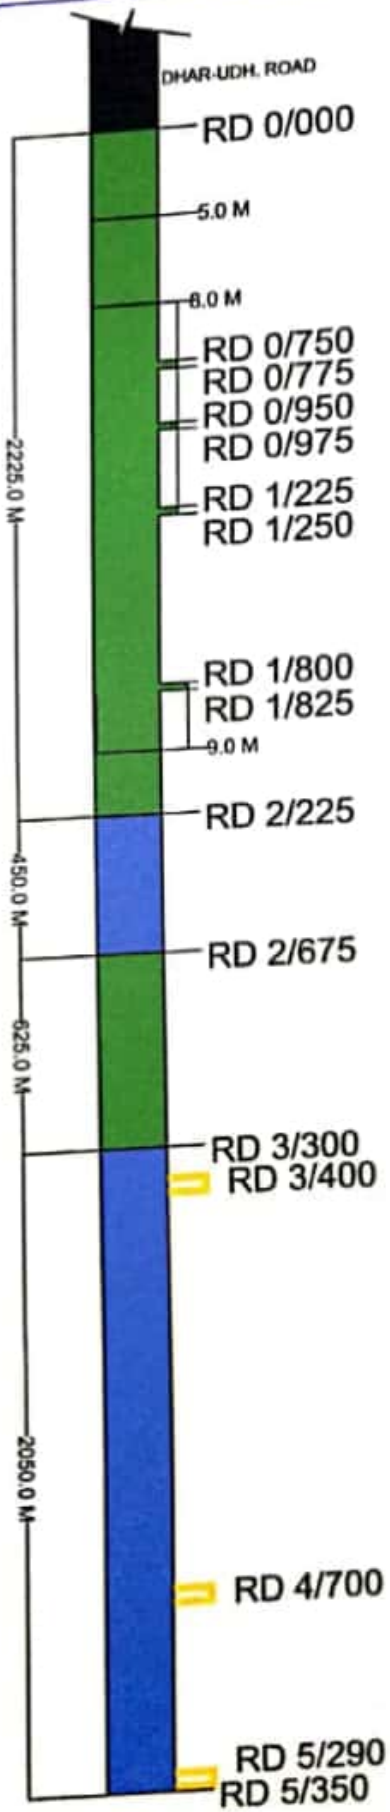

Annexure - "C"

FOREST AREA DETAILS

1= RD 0/000	TO	0/750
2= RD 0/750	TO	0/775 (curve)
3= RD 0/775	TO	0/950
4= RD 0/950	TO	0/975 (curve)
5= RD 0/975	TO	1/225
6= RD 1/225	TO	1/250 (curve)
7= RD 1/250	TO	1/800
8= RD 1/800	TO	1/825 (curve)
9= RD 1/825	TO	2/225
10= RD 2/675	TO	3/300

LENGTH X WIDTH

750M X 5M
25M X 8M
175M X 5M
25M X 8M
250M X 5M
25M X 8M
550M X 5M
25M X 9M
400M X 5M
625M X 5M
TOTAL

AREA

3750 M ²
200 M ²
875 M ²
200 M ²
1250 M ²
200 M ²
2750 M ²
225 M ²
2000 M ²
3125 M ²
14575 M²

OR 1.4575 HECTARES


 Executive Engineer
 PMGSY Division
 Ramnagar

LEGEND:-

1.	FOREST LAND	
2.	PRIVATE LAND	
3.	DUMPING SITE	
4.	OTHER ROAD	