


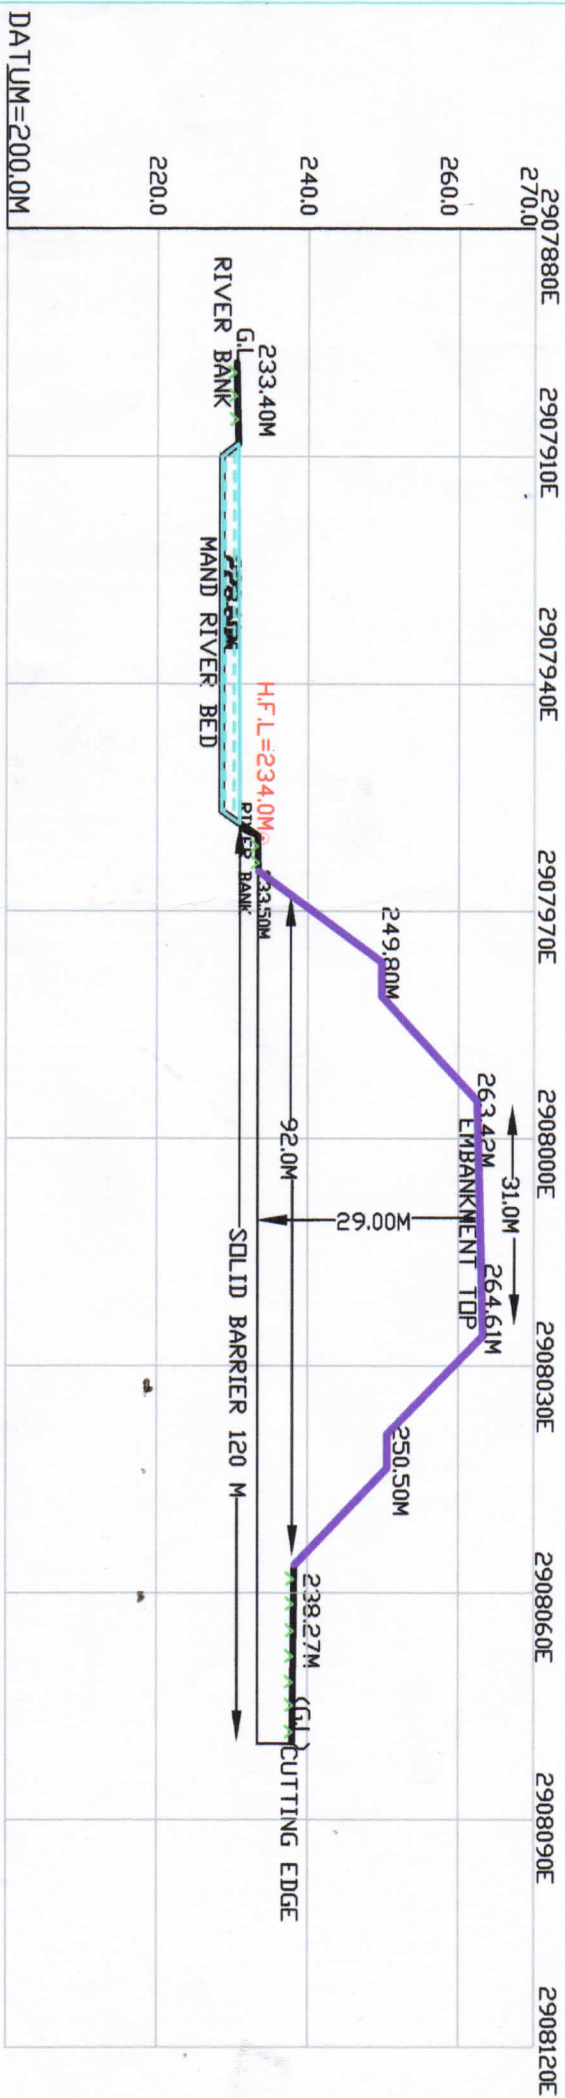

SECTION N-900100

EMBANKMENT SPECIFICATION:-

TOP WIDTH OF EMBANKMENT=31.0M
 BOTTOM WIDTH OF EMBANKMENT=92.0M
 SOLID BARRIER AGAINST MAND RIVER=120.0M
 HEIGHT OF EMBANKMENT FROM GL=29.00M
 H. F. L.=234.0M

SOUTH EASTERN COAL FIELDS LIMITED
RAIGARH AREA, CHAL D.C.
(SEAM III 6 MTY) PROJECT
SECTION OF EMBANKMENT
SCALE : - 1:1000

सहायक (खनन) / उपक्षेत्रीय प्रबंधक

एस.ई.सी.एल.ओ.एल. उपक्षेत्र

रायगढ़ क्षेत्र

GMKD/SAM
CHAL SUB AREA

COLLIERY MANAGER
CHAL DCM

COLLIERY SURVEYOR
CHAL DCM