


Diversion of forest land in favour of M/s Prashanti Hydro Energies Private Ltd. for construction of 500 KW Lingti Small Hydro Project within the jurisdiction of Palampur Forest Division, Distt. Kangra, H.P.

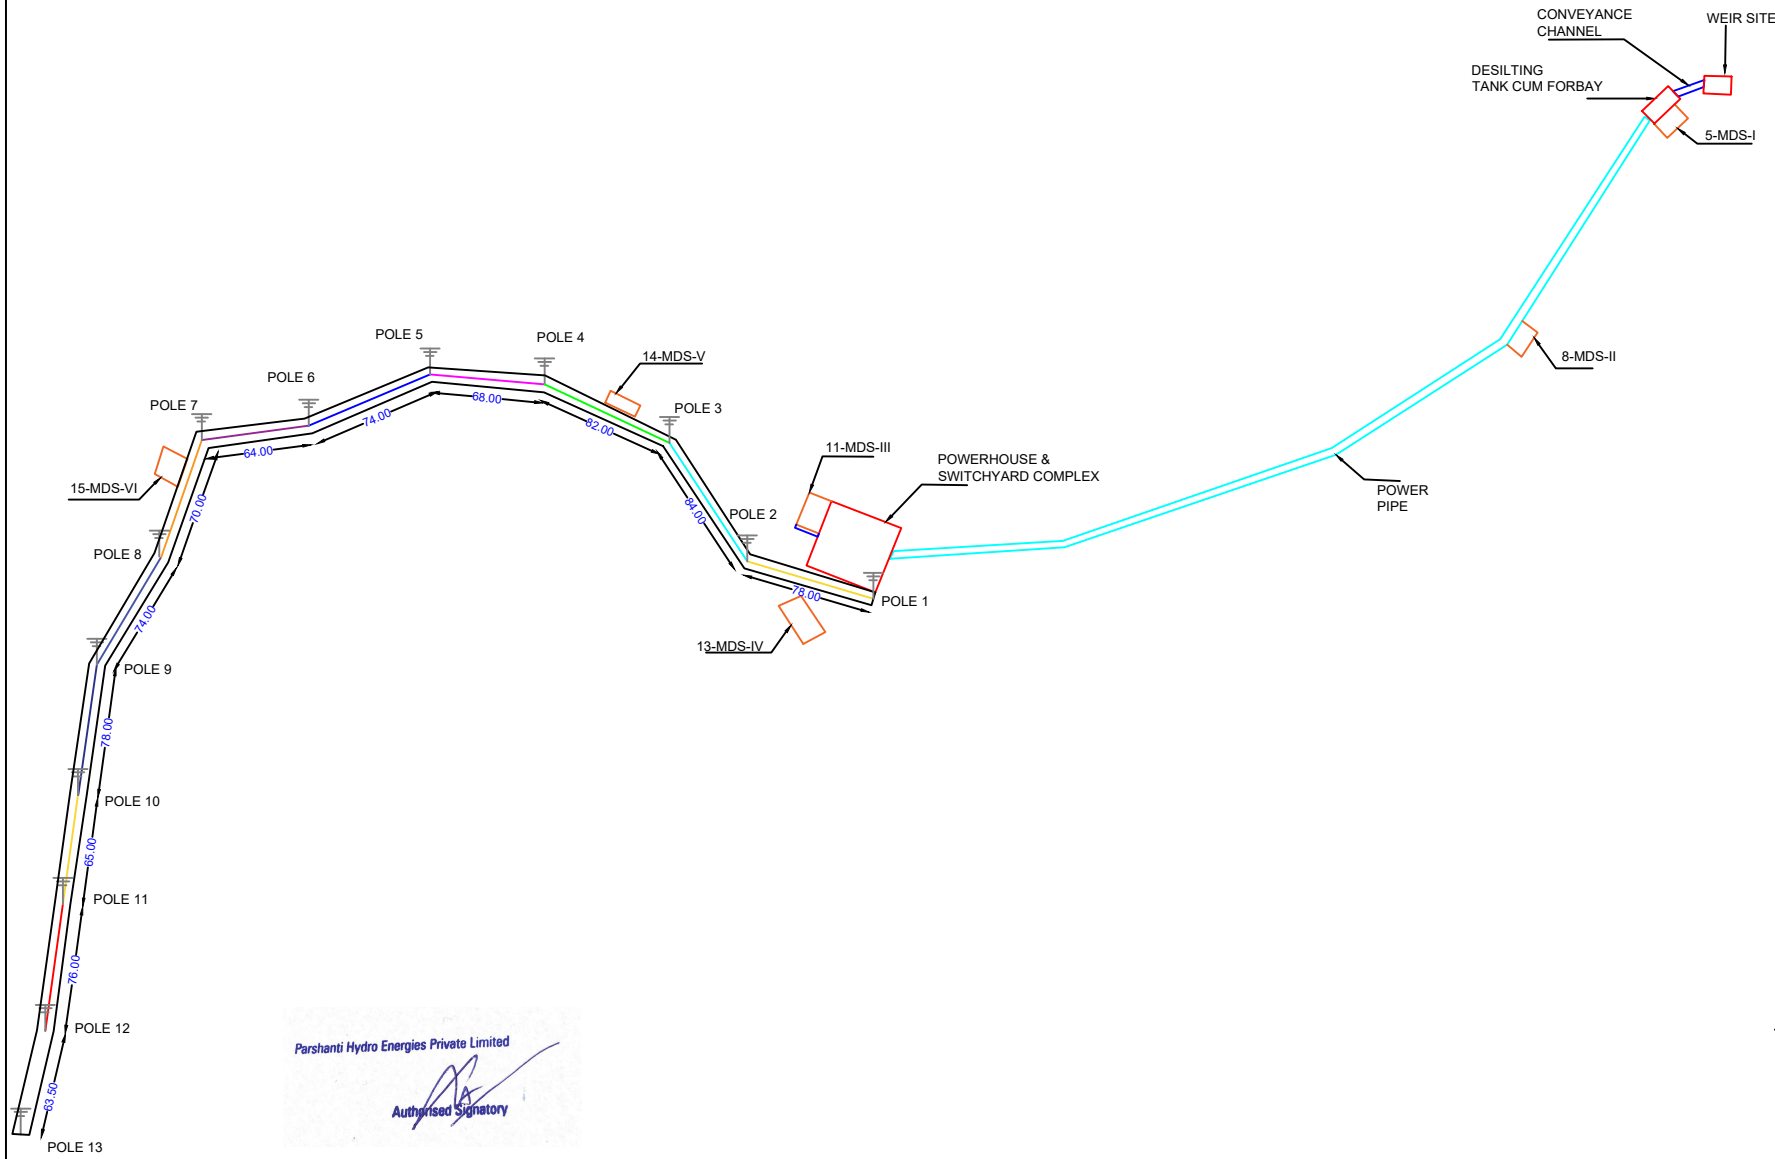

Parshanti Hydro Energies Private Limited
 Authorised Signatory

Name of Work:

Diversion of forest land in favour of M/s Prashanti Hydro Energies Private Ltd. for construction of 500 KW Lingti Small Hydro Project within the jurisdiction of Palampur Forest Division, Distt. Kangra, H.P.

Area Component:

WEIR SITE	0.0150 HA
CONVEYANCE CHANNEL	0.0030 HA
DESILTING TANK CUM FORBAY	0.0200 HA
SILT FLUSHING PIPE	0.0010 HA
PEN STOCK	0.1988 HA
TAIL RACE	0.0010 HA
POWERHOUSE & SWITCHYARD COMPLEX	0.1009 HA
TRANSMISSION LINE	0.6150 HA
TOTAL	0.9547 HA
MDS-I	0.0150 HA
MDS-II	0.0150 HA
MDS-III	0.0153 HA
MDS-IV	0.0221 HA
MDS-V	0.0075 HA
MDS-VI	0.0141 HA
TOTAL	0.0890 HA
GRAND TOTAL	1.0437 HA

Title:
 Layout Plan

Date:	Scale:
Drawn By:	Drg No.:

Ardian Associate
 Main Market Bilaspur(H.P.)
 Mob: 9625405591,7018382193