


Construction of Udagani Talgunda and Hosur Tank Filling Project from Tungabhadra River by Lift.

MAP SHOWING THE INDEX MAP OF PROPOSED PROJECT



1:150,000

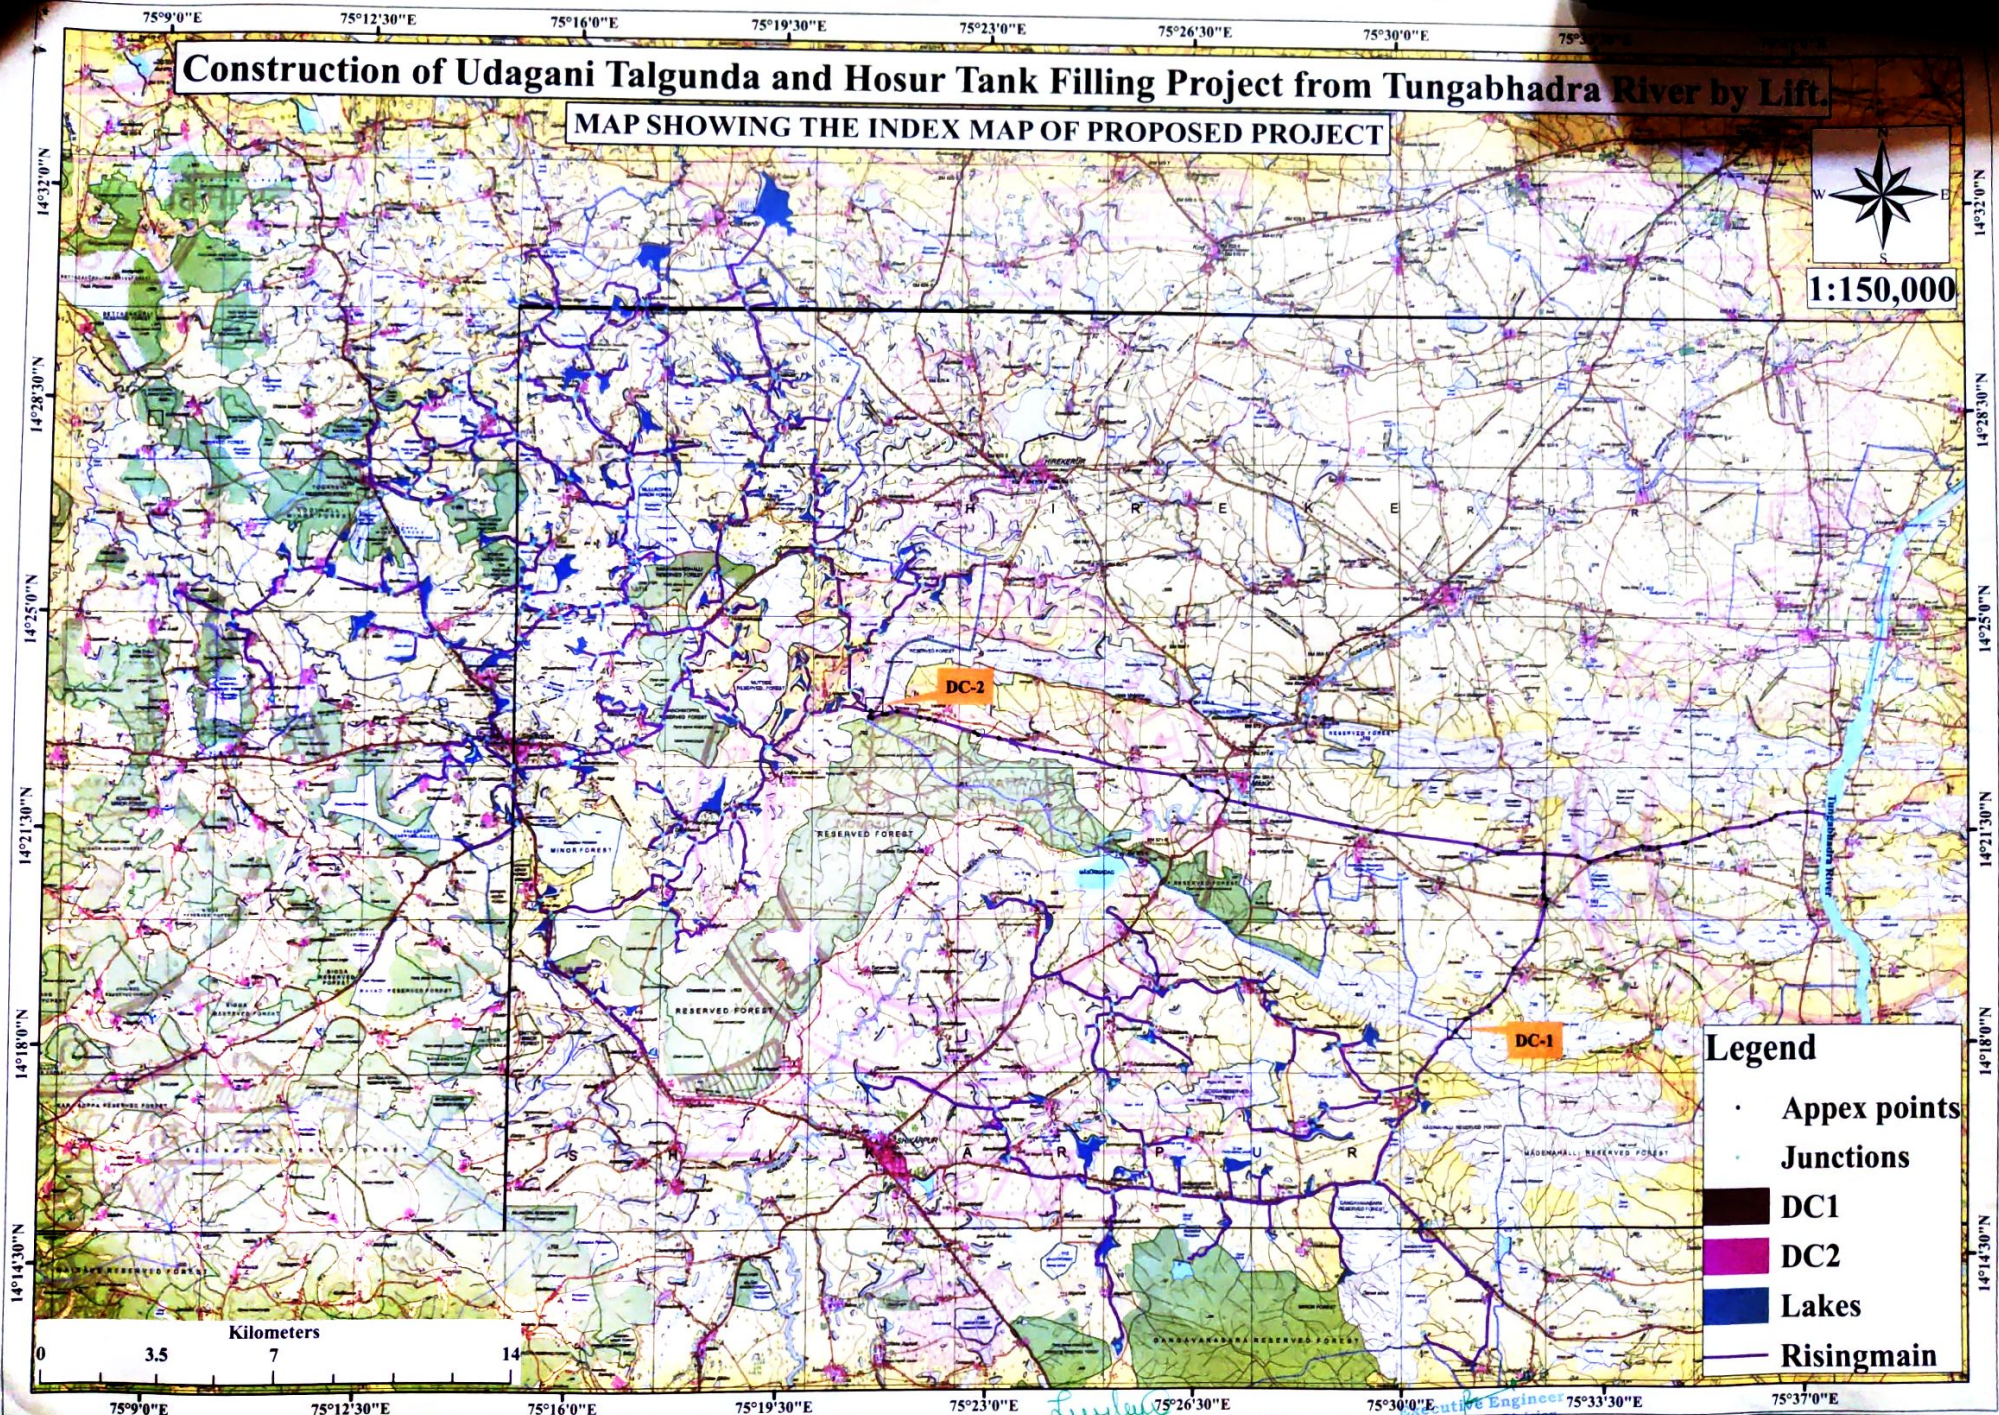

Legend

- Appex points
- Junctions
- DC1
- DC2
- Lakes
- Risingmain

Assistant Executive Engineer
No.1, K.N.N.L. D.R.P. Sub Division
SHIKARIPURA.
Executive Engineer
K.N.N.L. D.R.P. Division
SHIKARIPURA.