


Layout Line Plan of Link Road from Limyan Raura via Khenal to 0107 1945.

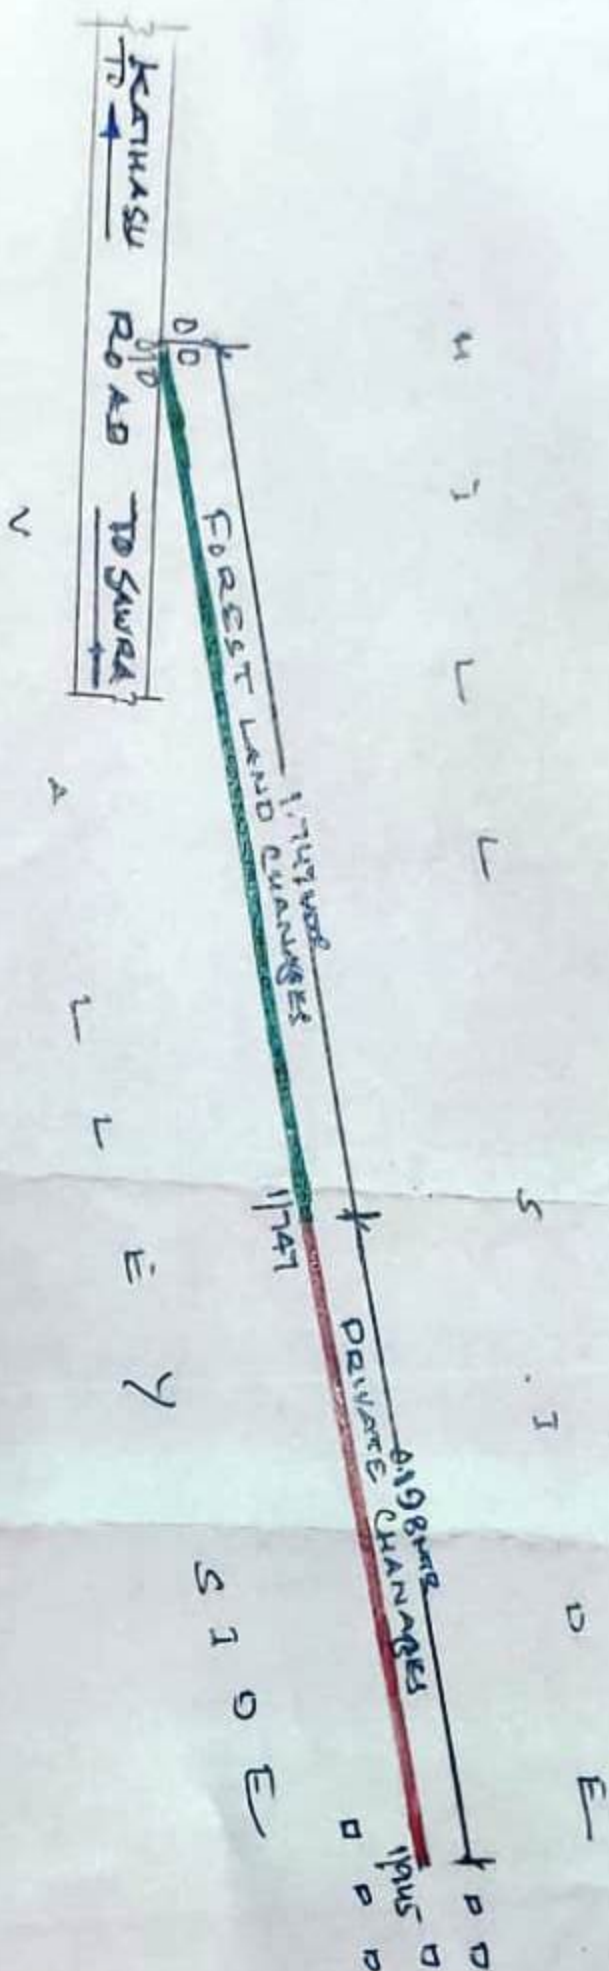

INDEX

STATUS OF LAND

1	CHANGES WISE FOREST LAND SHOWNTUES	1747 MTR
2	CHANGES WISE PRIVATE LAND SHOWNTUES	198 MTR

Executive Engineer
Jubbah Division (B & R),
H.P.P.W. D Jubbah (H.P.P.)

LENGTH
1747 MTR
0-198

LENGTH: 1945 MTR
WIDTH: 5.7 MTR
AV. WIDTH: 6.00 MTR

Assistant Engineer
S/Nagar Sub Division
H.P.P.W.D, Hatkoti

Divisional Forest Officer
Rohru Forest Division Rohru