




OPEN SERIES
MAP

No. G43W2
Scale 1:50,000

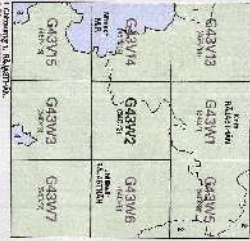


ALTERNATE LAND GT SHEET OF Construction of road under PMGSY Salawad khurd to Barodiya Antari

PROPOSAL NO. FP/RJ/ROAD/41556/2019 dt. 9.8.2019
PROPOSED AREA - 4.896 (KOTA)

GT SHEET NO. 54-D-2

PROPOSED ALTERNATE LAND

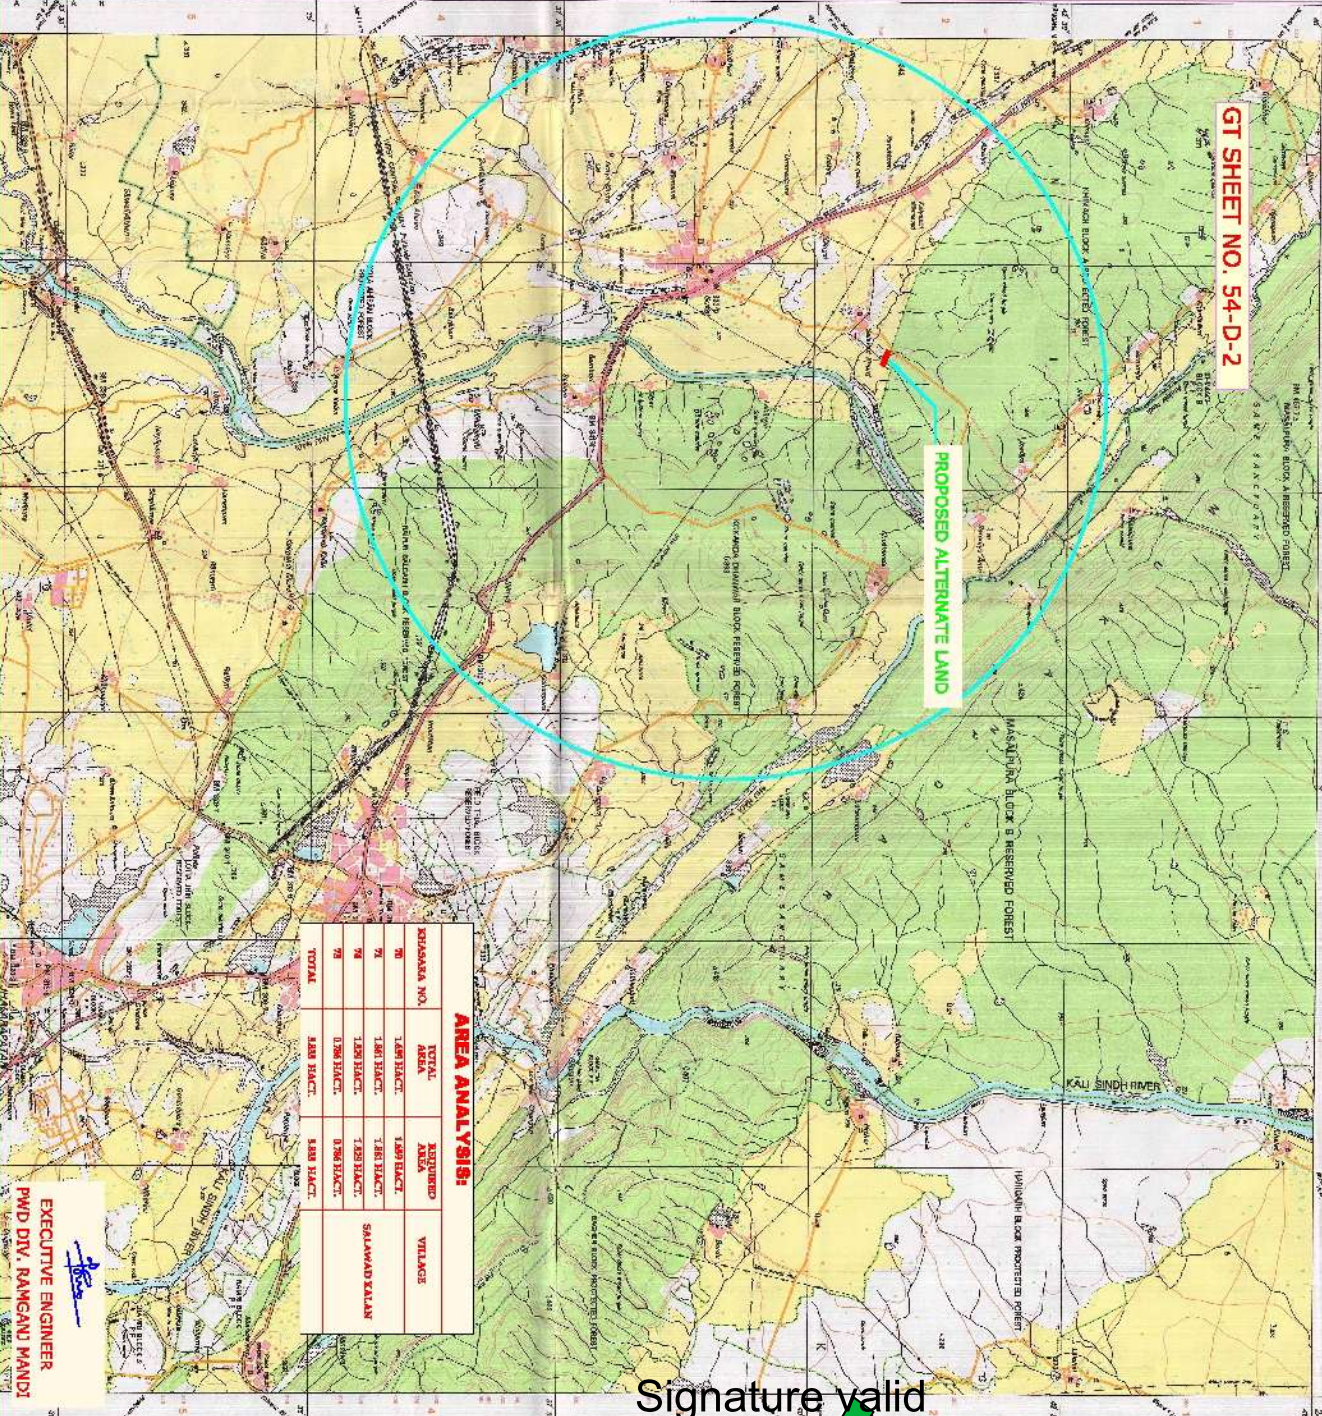

AREA ANALYSIS:

NO.	REMARKS	AREA	TOTAL
1	1.00 HECT.	1.00 HECT.	1.00 HECT.
2	1.00 HECT.	1.00 HECT.	1.00 HECT.
Signature valid

Digitally signed by Apoorva Krishna
Srivastava
Designation : Deputy Conservator Of
Forest
Date: 2025.03.24 16:35:50 IST
Reason: Approved



EXECUTIVE ENGINEER
P.W.D. DIV. RAMGANJ MANDI