
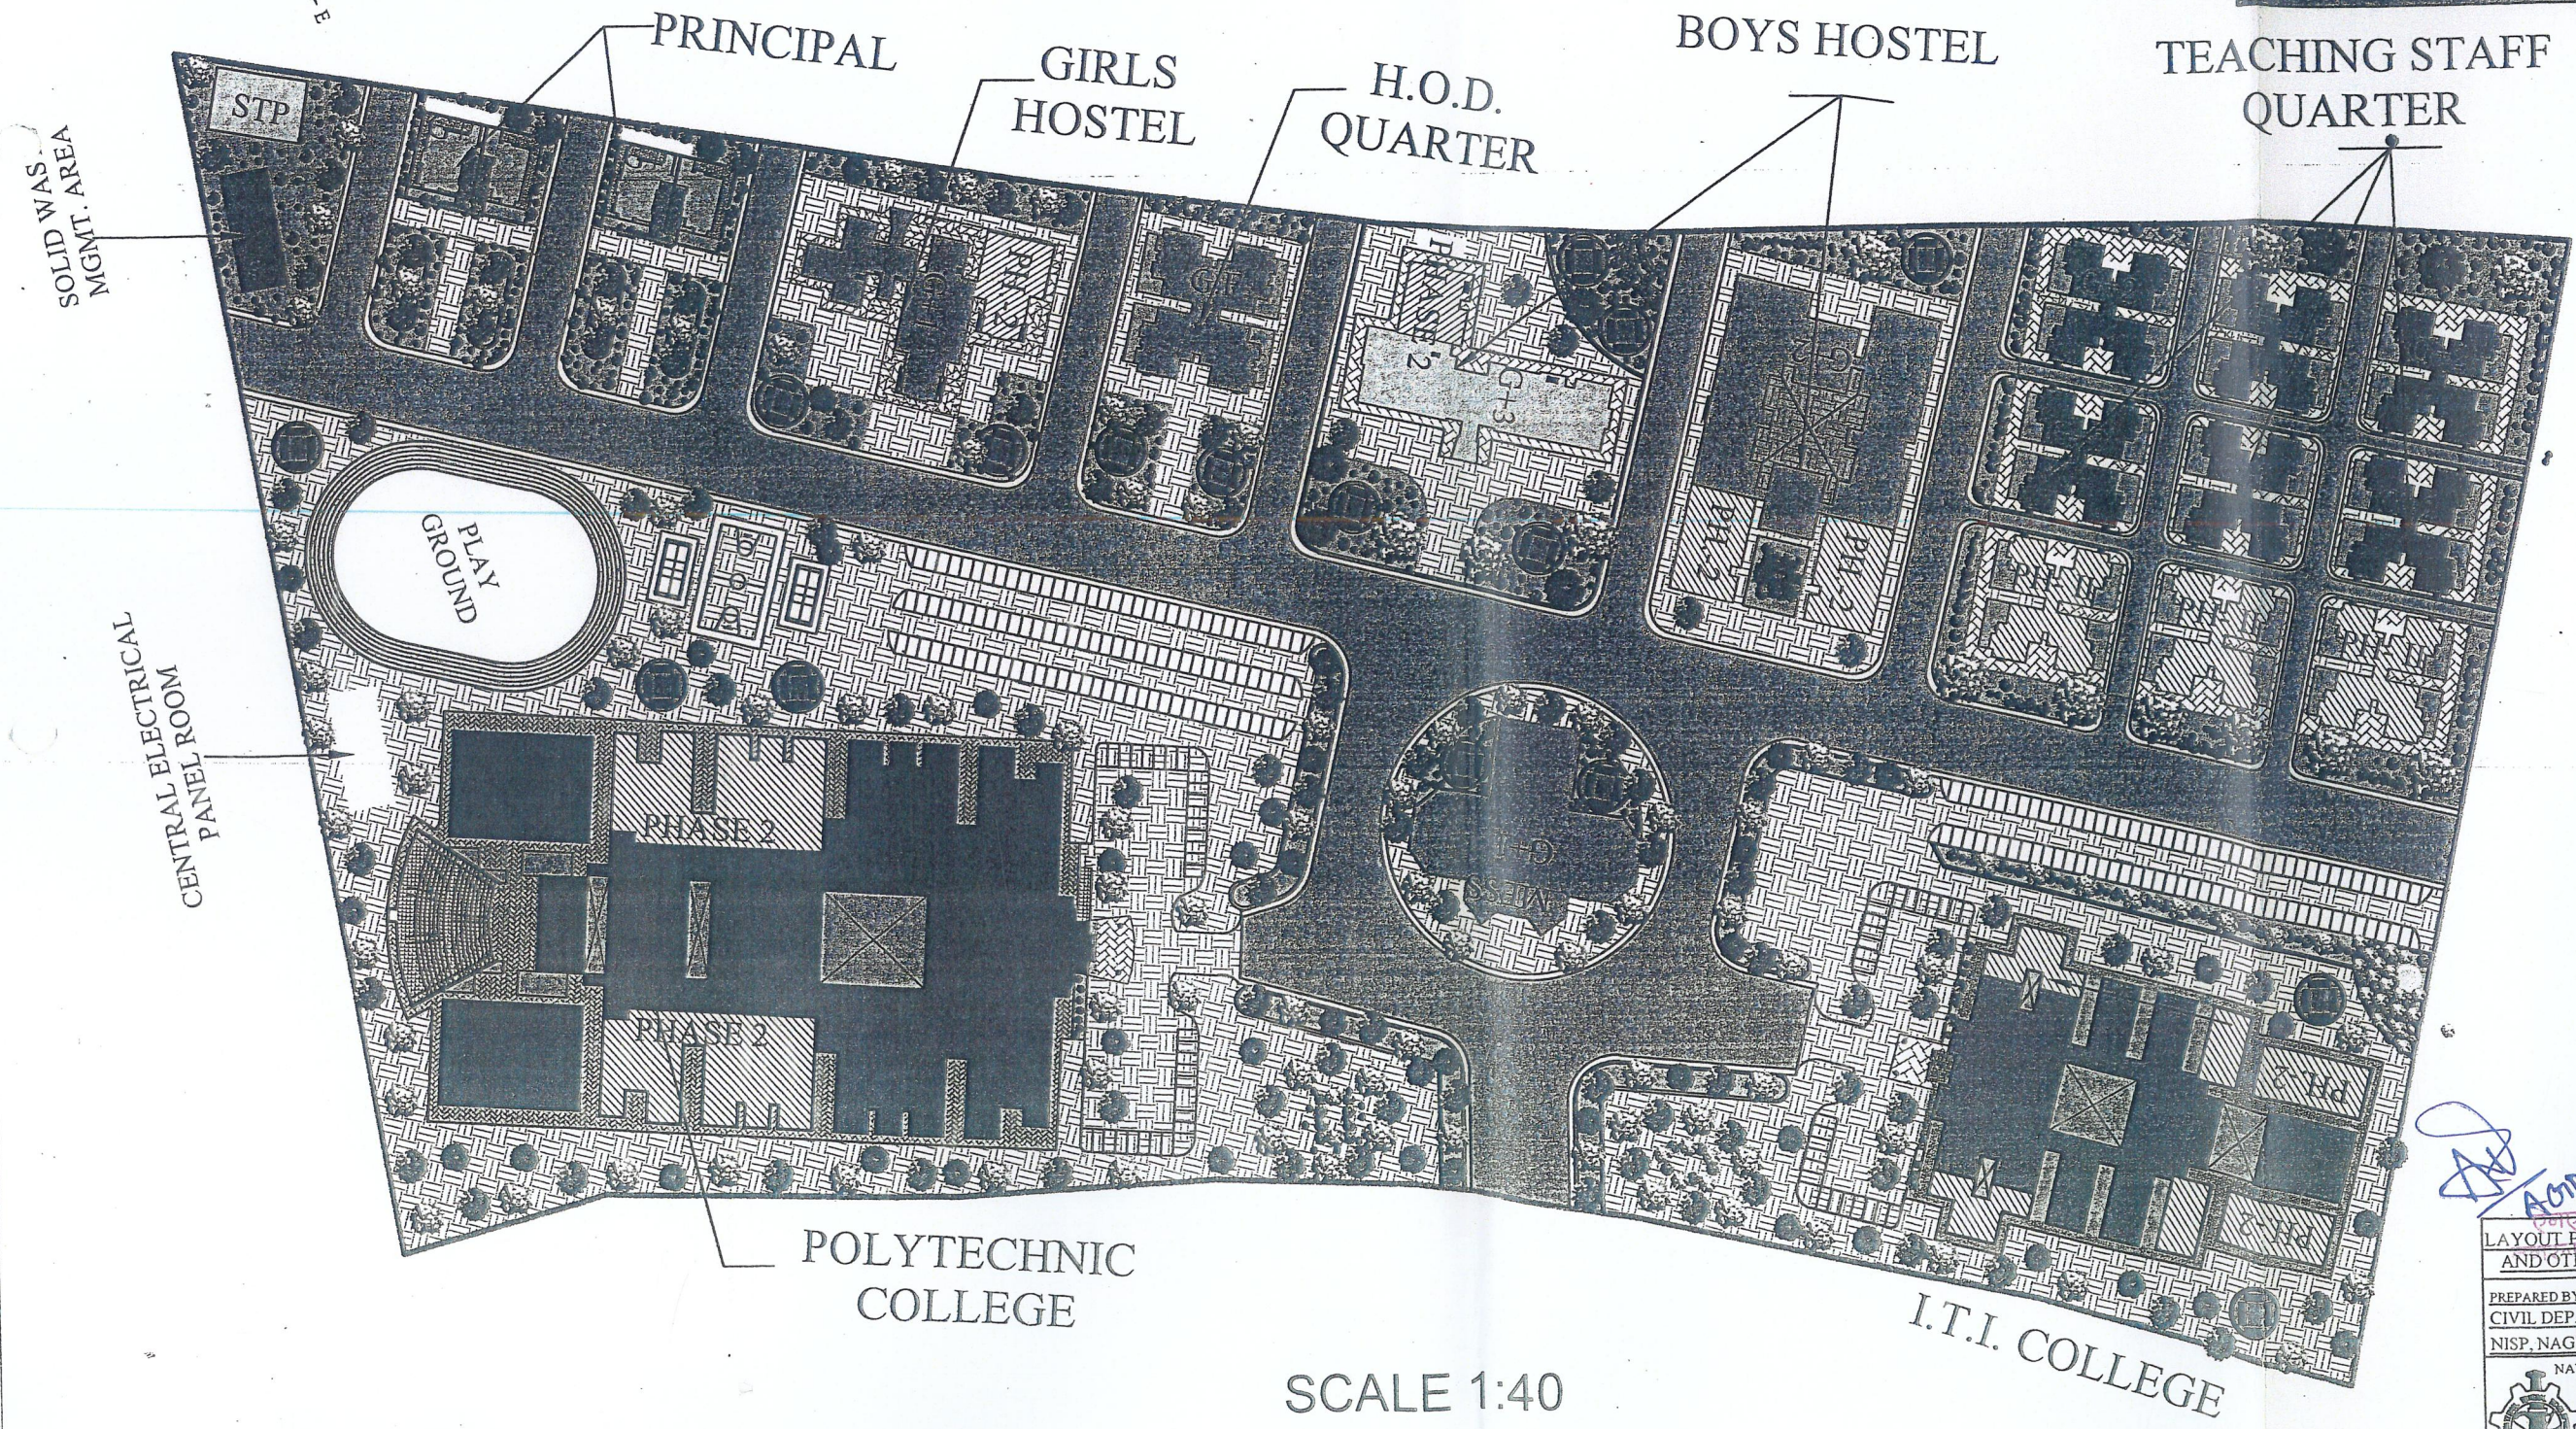


LAYOUT PLAN FOR ITI COLLEGE, POLYTECHNIC AND OTHER ASSOCIATED INFRASTRUCTURE

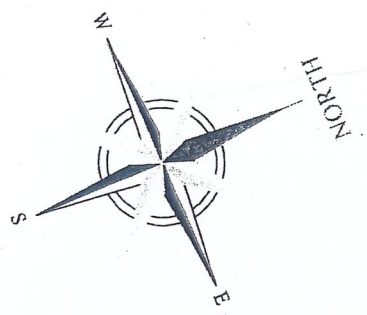

SCALE 1:40

Handwritten signature and date 2/12

अभिषेक दाम
अभिशासी निदेशक
एनएमडीसी आयरन एण्ड स्टील प्लांट
LAYOUT PLAN FOR ITI COLLEGE, POLYTECHNIC
AND OTHER ASSOCIATED INFRASTRUCTURE

PREPARED BY:
CIVIL DEPARTMENT
NISP, NAGARNAR

NATIONAL MINERAL DEVELOPMENT CORPORATION LTD.
(A GOVERNMENT OF INDIA ENTERPRISE)
"Khanij Bhavan", 10-3-311/a, Castle Hills, Masab Tank,
Hyderabad 500 173 (Andhra Pradesh)
Tel : +91-40-23538713-21, 23538723, 23538767
Fax : +91-40-23538711
E-mail : hois@nmde.co.in Website : www.nmde.co.in