


<<<<<TO Kotdwar

KOTDWAR SHRINAGAR ROAD(NH 119)

PAURI FOREST DIVISION

CH:-195+200 TO 276+000

TO Srinagar >>>>>

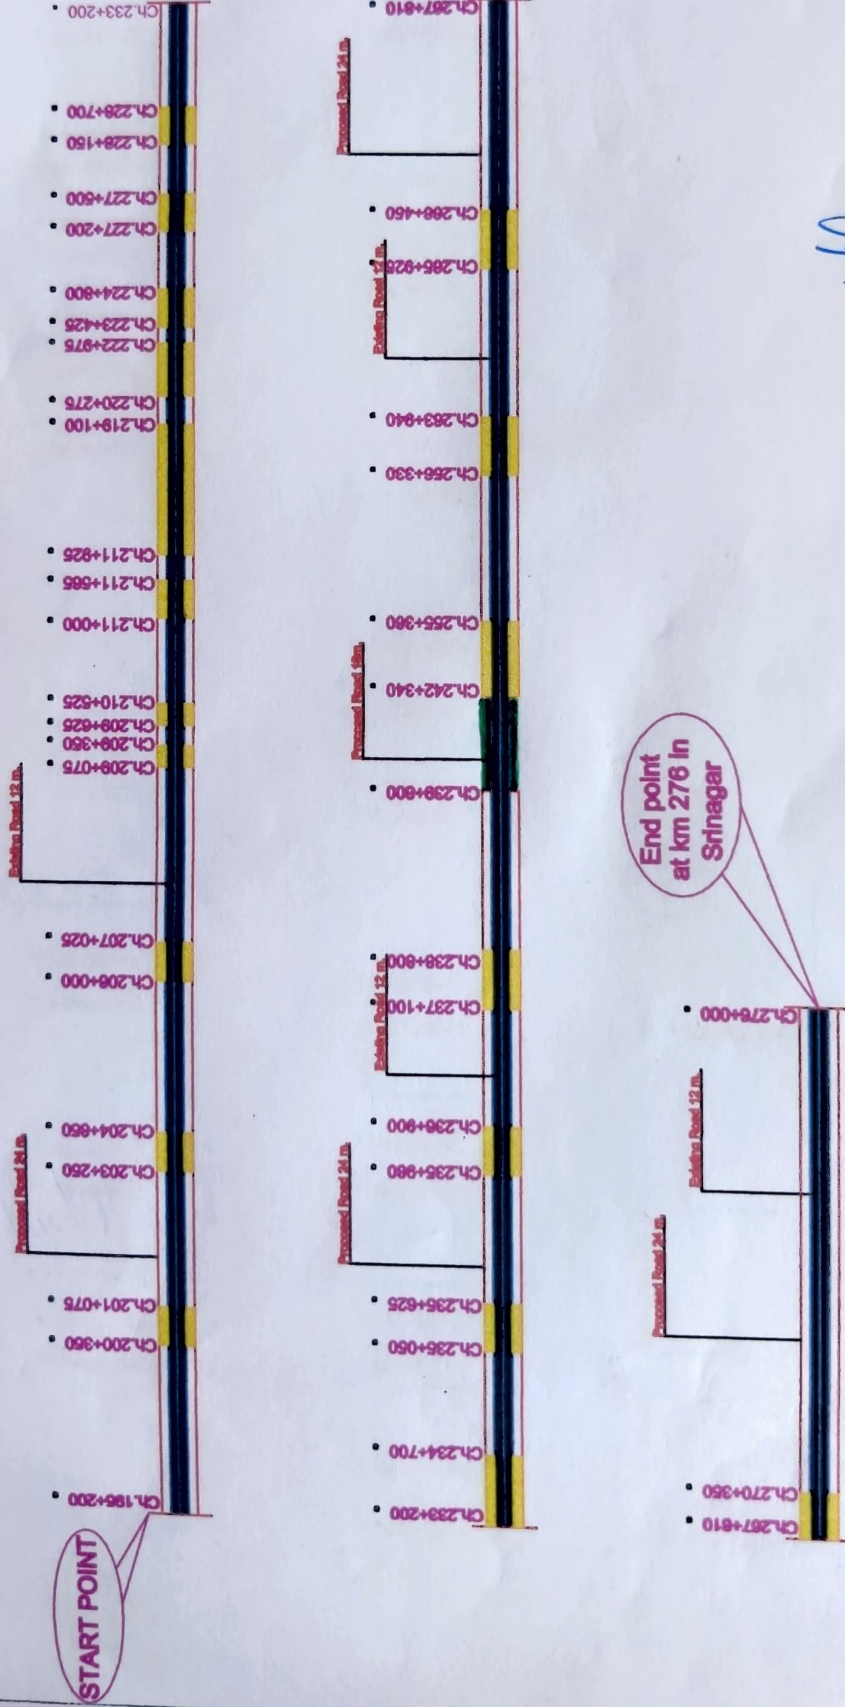

सहायक अभियन्ता
रा० मा० खण्ड लो० नि० बि०
श्रीनगर

अधिशाली अभियन्ता
रा० मा० खण्ड लो० नि० बि०
श्रीनगर

Existing ROW	Revenue Land	Reserve Forest	Revenue Forest
--------------	--------------	----------------	----------------

CONSULTANTS > LION ENGINEERING CONSULTANTS		DRAWING TITLE :- BAR CHART		DRAWN BY	Akhlesh Tripathi	DRAWING NO :- LSC/2022/07
PROJECT TITLE :- KOTDWAR - SRINAGAR ROAD (NH-119)		CHECKED BY	Sushil Nimbark	DATE :-	March, 2022	
		APPROVED BY	T.L	SCALE :-		