



Name of Work :-Widening and Strengthening of Mahngi To Dudhli mode via Bhawani, Bhawani Khurd, Saipur, Andhi, Sriramnagar, Virasna, Gaonli, Newal, Maksudanpura, Chawandiya Road Km 0/0 to 40/0 (Total 40 Kms.).

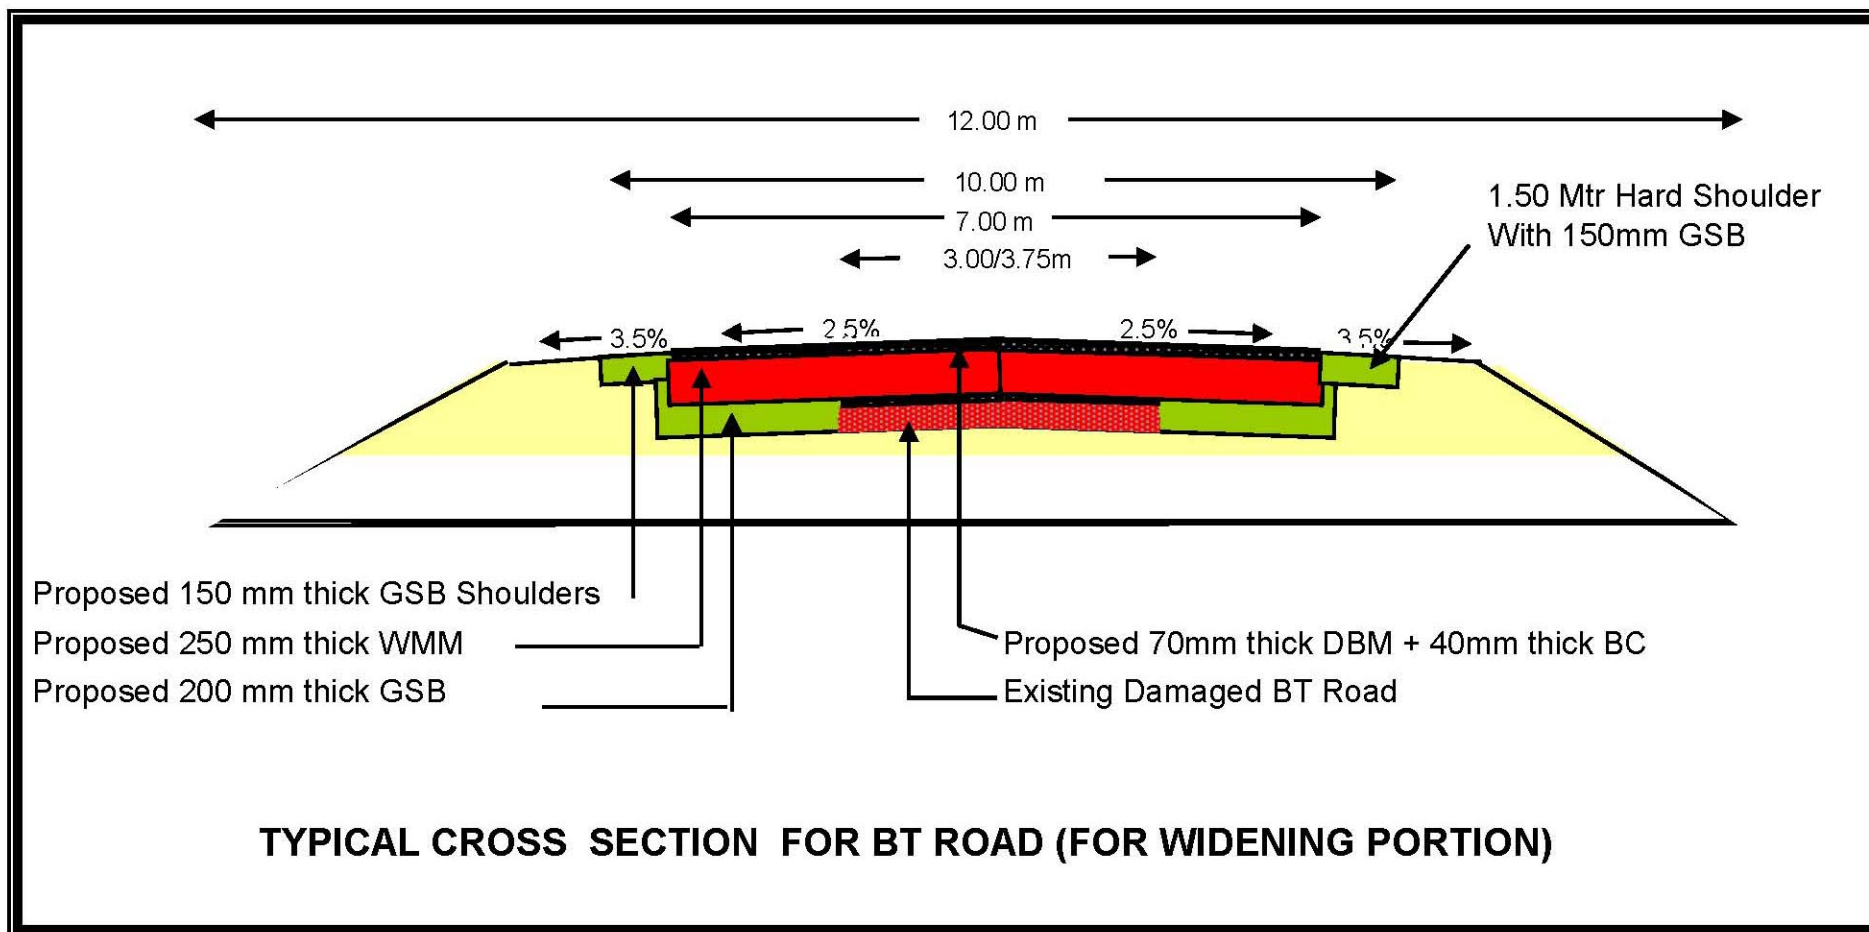


Assistant Engineer
PWD Sub Dn. – North
Jaipur



(M. L. MEENA)
Executive Engineer
P W D Division Bassi

Executive Engineer
P.W.D. Dn- Bassi,
Jaipur

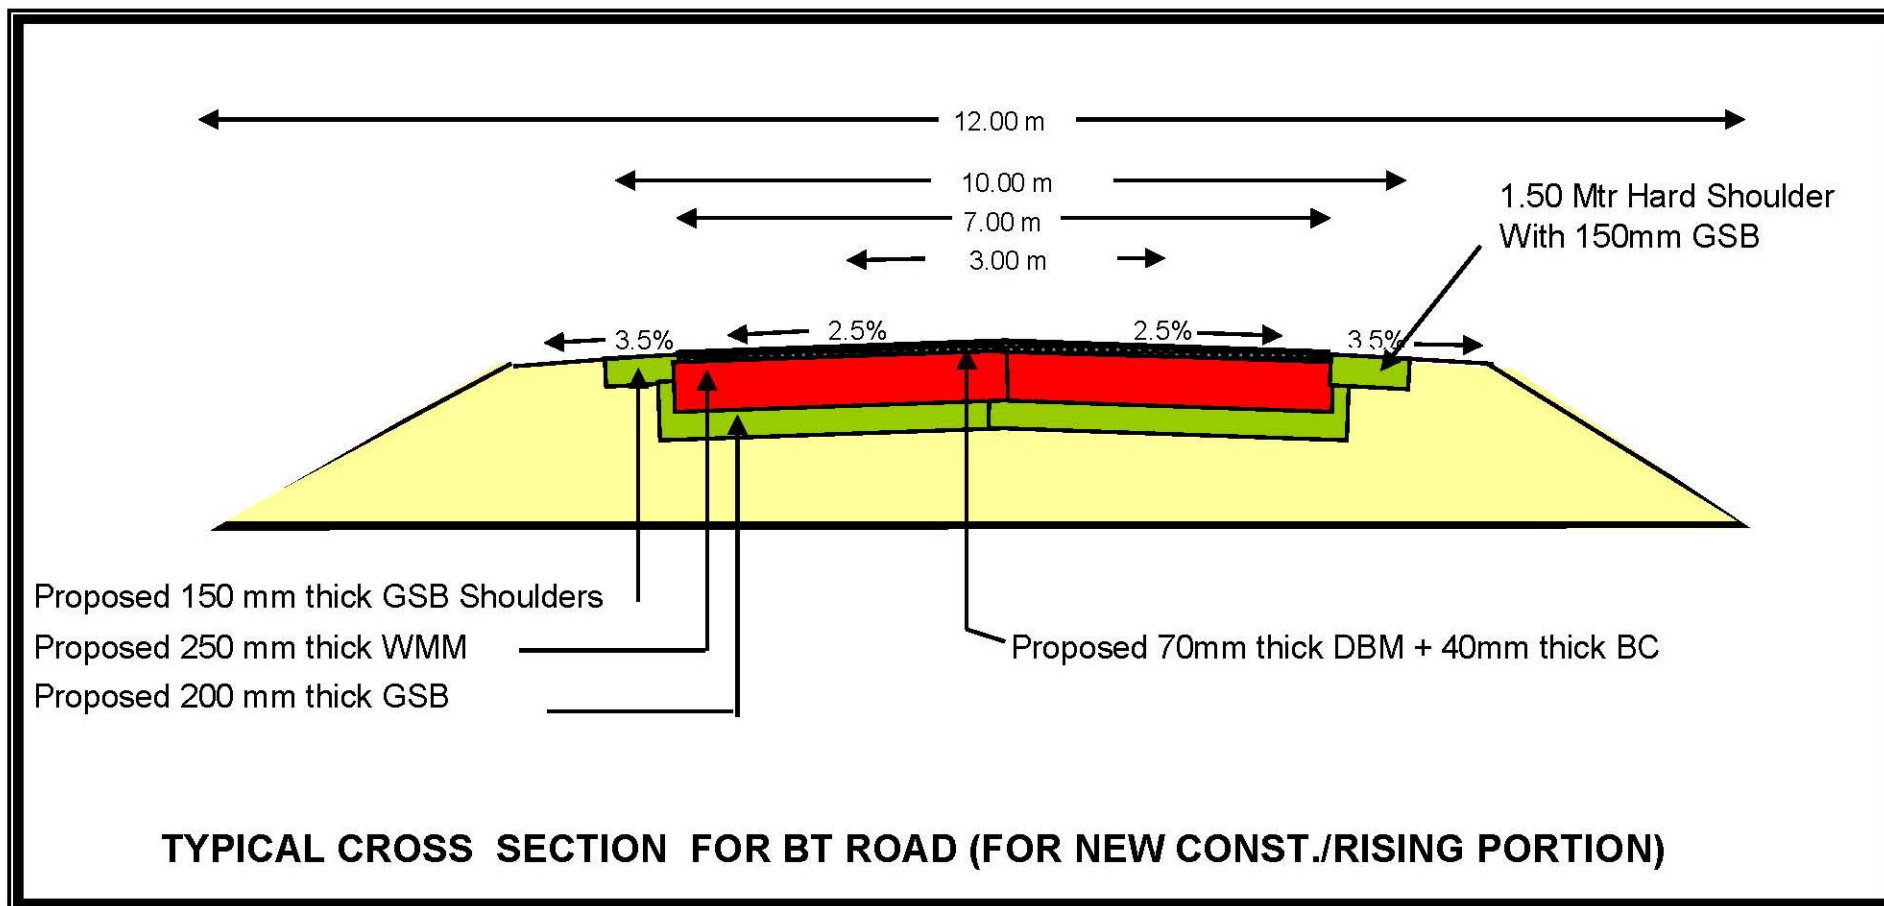Name of Work :-Widening and Strengthening of Mahngi To Dudhli mode via Bhawani, Bhawani Khurd, Saipur, Andhi, Sriramnagar, Virasna, Gaonli, Newal, Maksudanpura, Chawandiya Road Km 0/0 to 40/0 (Total 40 Kms.).




Assistant Engineer
PWD Sub Dn. – North
Jaipur


(M. L. MEENA)
Executive Engineer
P W D Division Bassi


Executive Engineer
P.W.D. Dn- Bassi,
Jaipur

Name of Work :-Widening and Strengthening of Mahngi To Dudhli mode via Bhawani, Bhawani Khurd, Saipur, Andhi, Sriramnagar, Virasna, Gaonli, Newal, Maksudanpura, Chawandiya Road Km 0/0 to 40/0 (Total 40 Kms.).

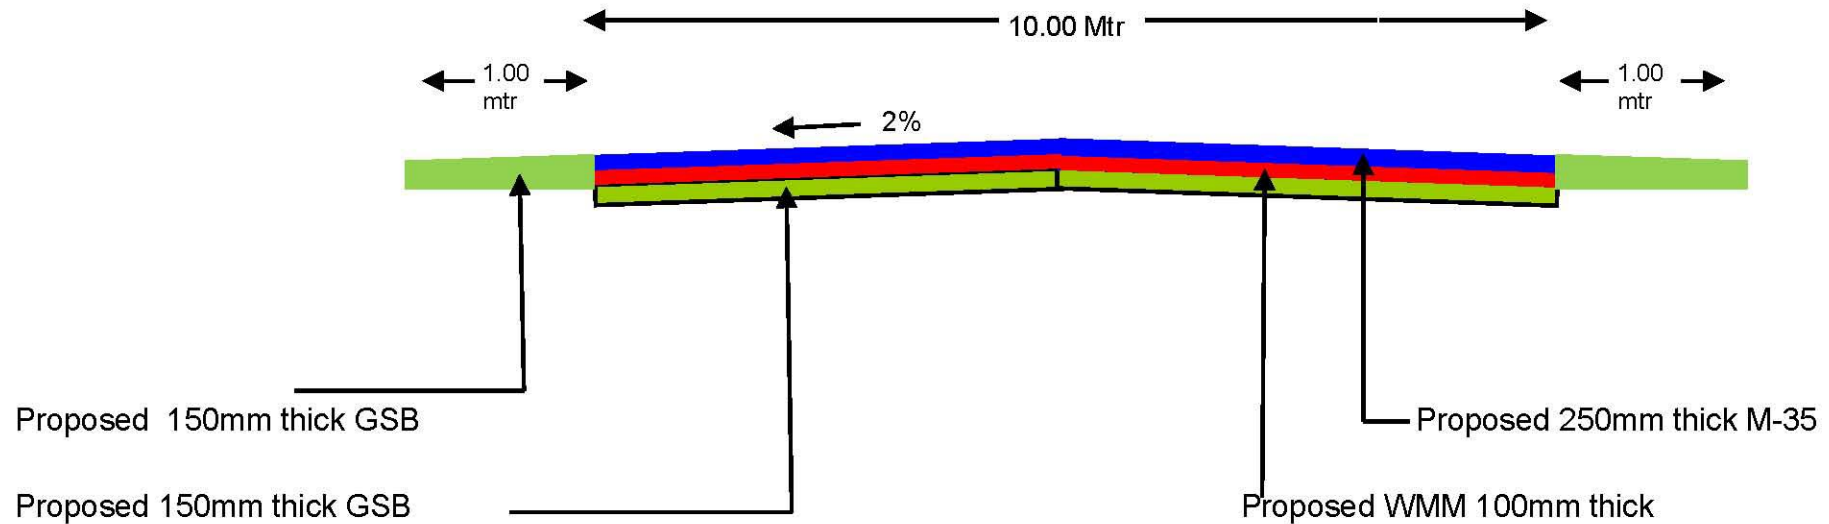

TYPICAL X- SECTION OF C.C. PAVEMENT

Assistant Engineer
PWD Sub Dn. – North
Jaipur


(M. L. MEENA)
Executive Engineer
P W D Division Bassi

Executive Engineer
P.W.D. Dn- Bassi,
Jaipur