



1

DETAIL OF ROAD WITH RESPECTIVE RIGHT OF WAY TO ETAH-KASGANJ (ODR) ROAD FROM KM- 0.000 TO KM- 24.30, PROVINCIAL DIVISION, P.W.D. ETAH (U.P.)

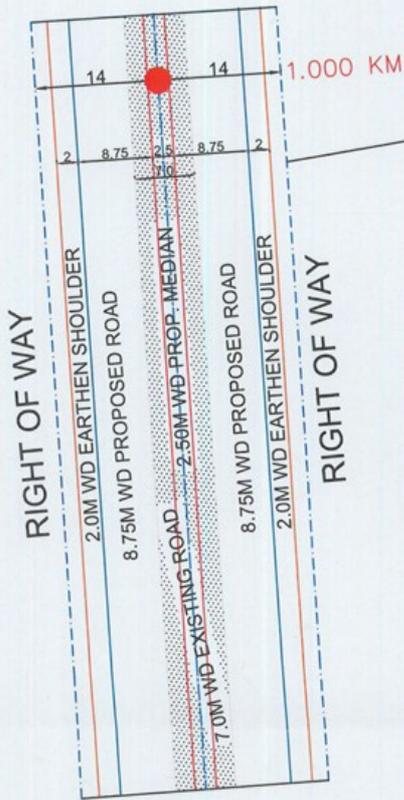

ZOOM VIEW

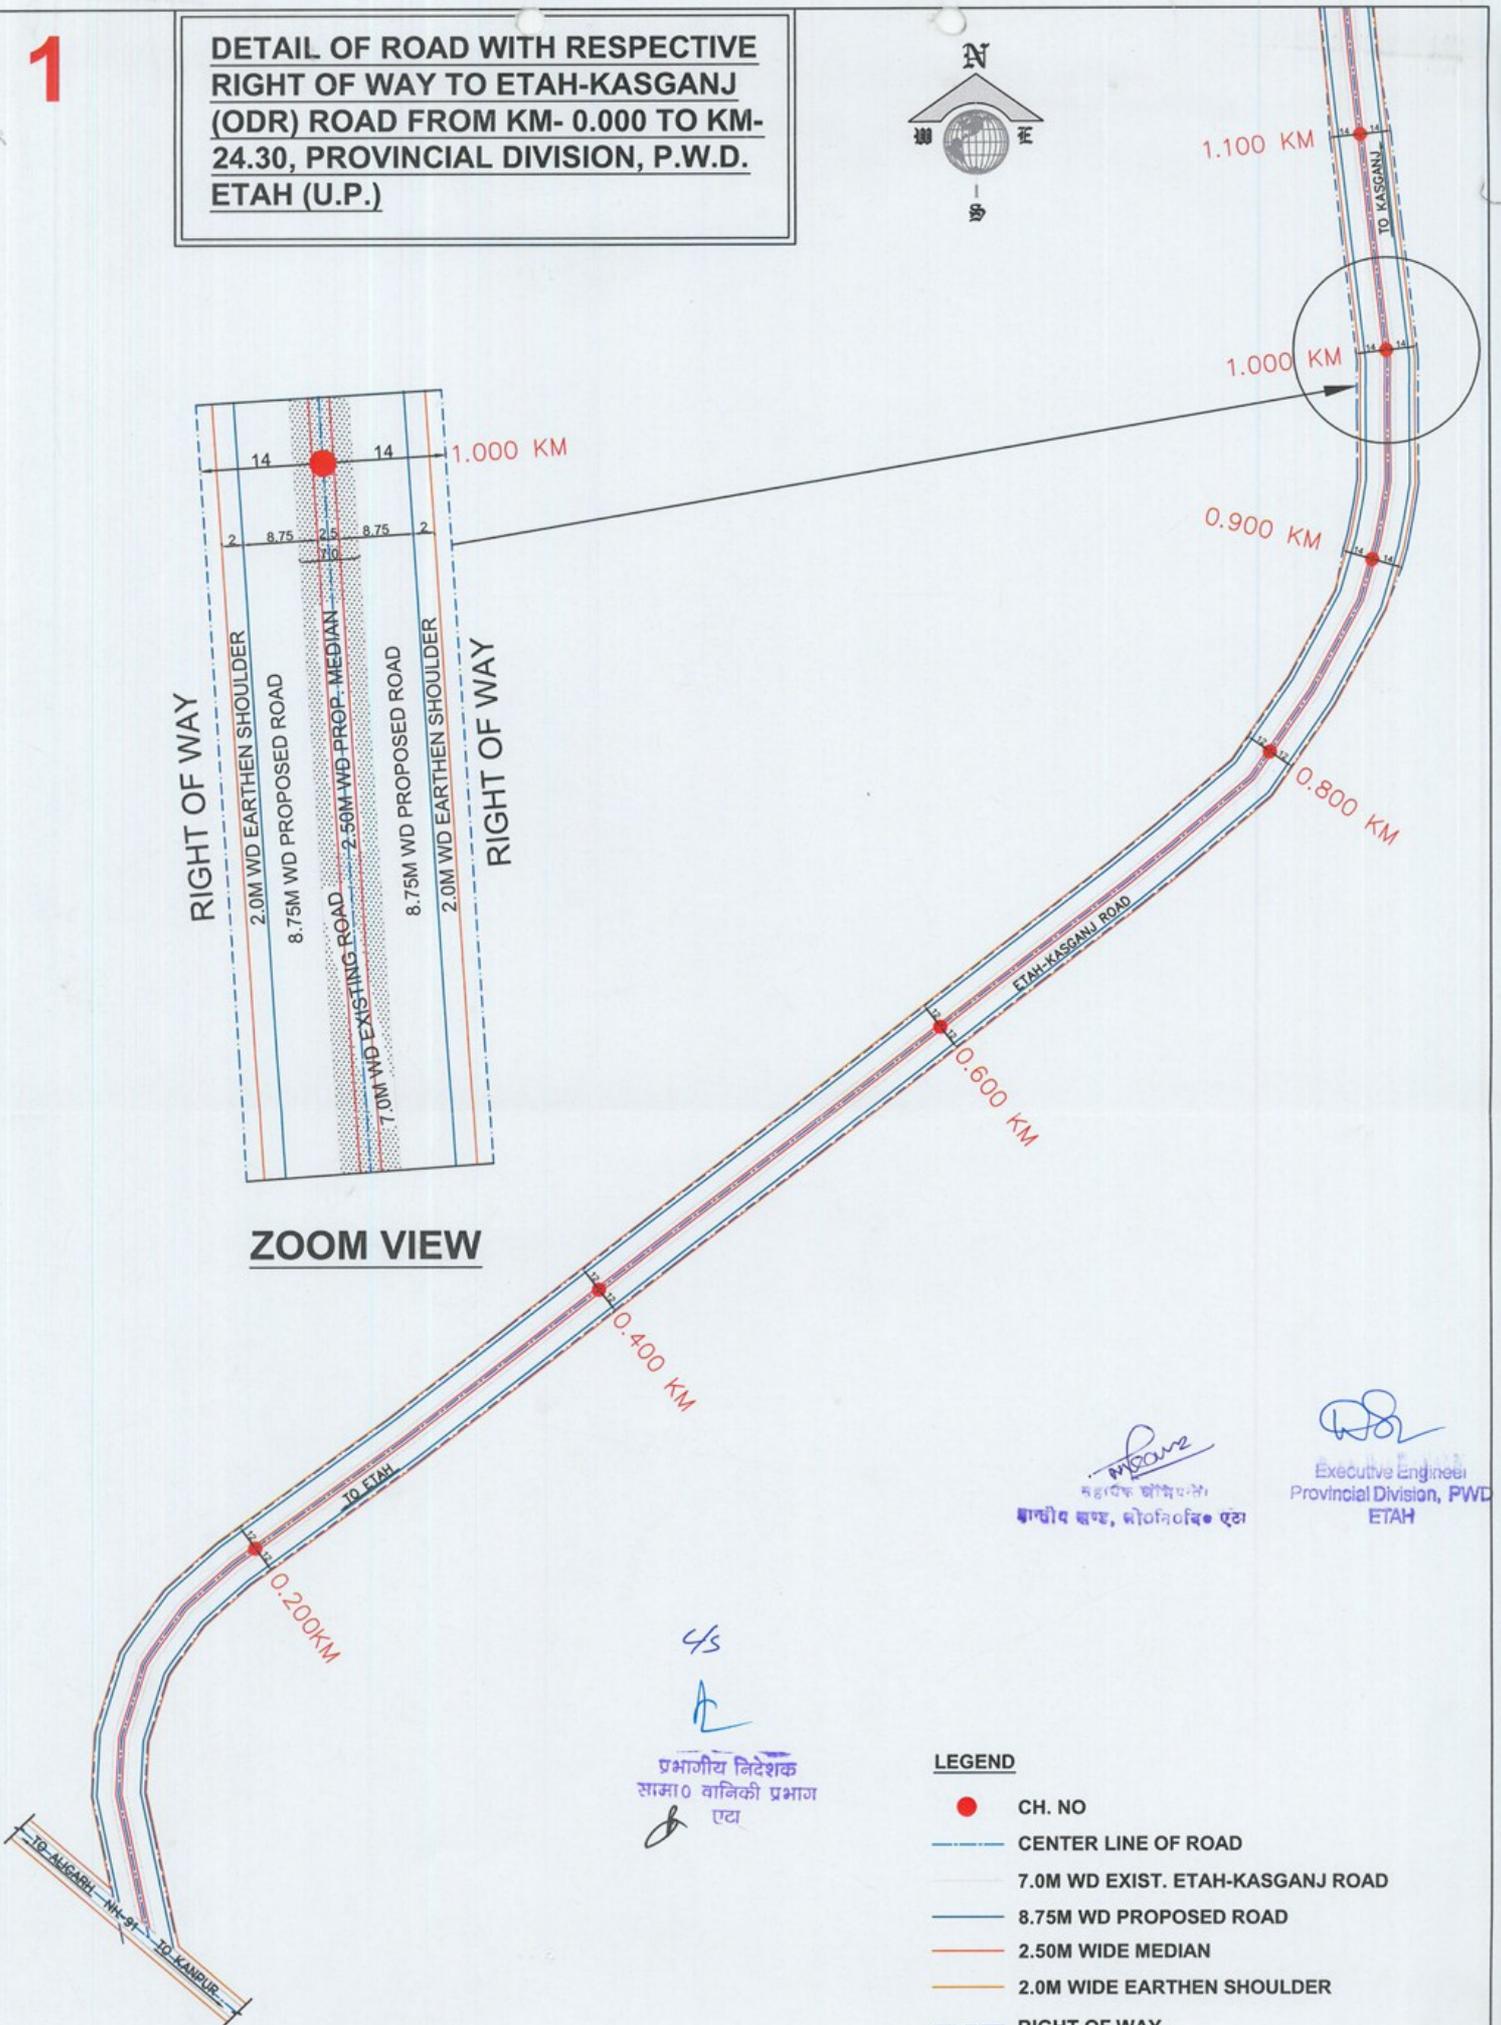

[Signature]
 महापंचक अभियन्ता
 प्रादेशीय संचय, बलौनाबि० एटा


[Signature]
 Executive Engineer
 Provincial Division, PWD
 ETAH

45
 प्रभागीय निदेशक
 सामा० वास्तुकी प्रभाग
 एटा
[Signature]


LEGEND

- CH. NO
- CENTER LINE OF ROAD
- 7.0M WD EXIST. ETAH-KASGANJ ROAD
- 8.75M WD PROPOSED ROAD
- 2.50M WIDE MEDIUM
- 2.0M WIDE EARTHEN SHOULDER
- RIGHT OF WAY

DETAIL OF ROAD WITH RESPECTIVE
RIGHT OF WAY TO ETAH-KASGANJ
(ODR) ROAD FROM KM-0.000 TO KM-
24.30, PROVINCIAL DIVISION, P.W.D.
ETAH (U.P.)

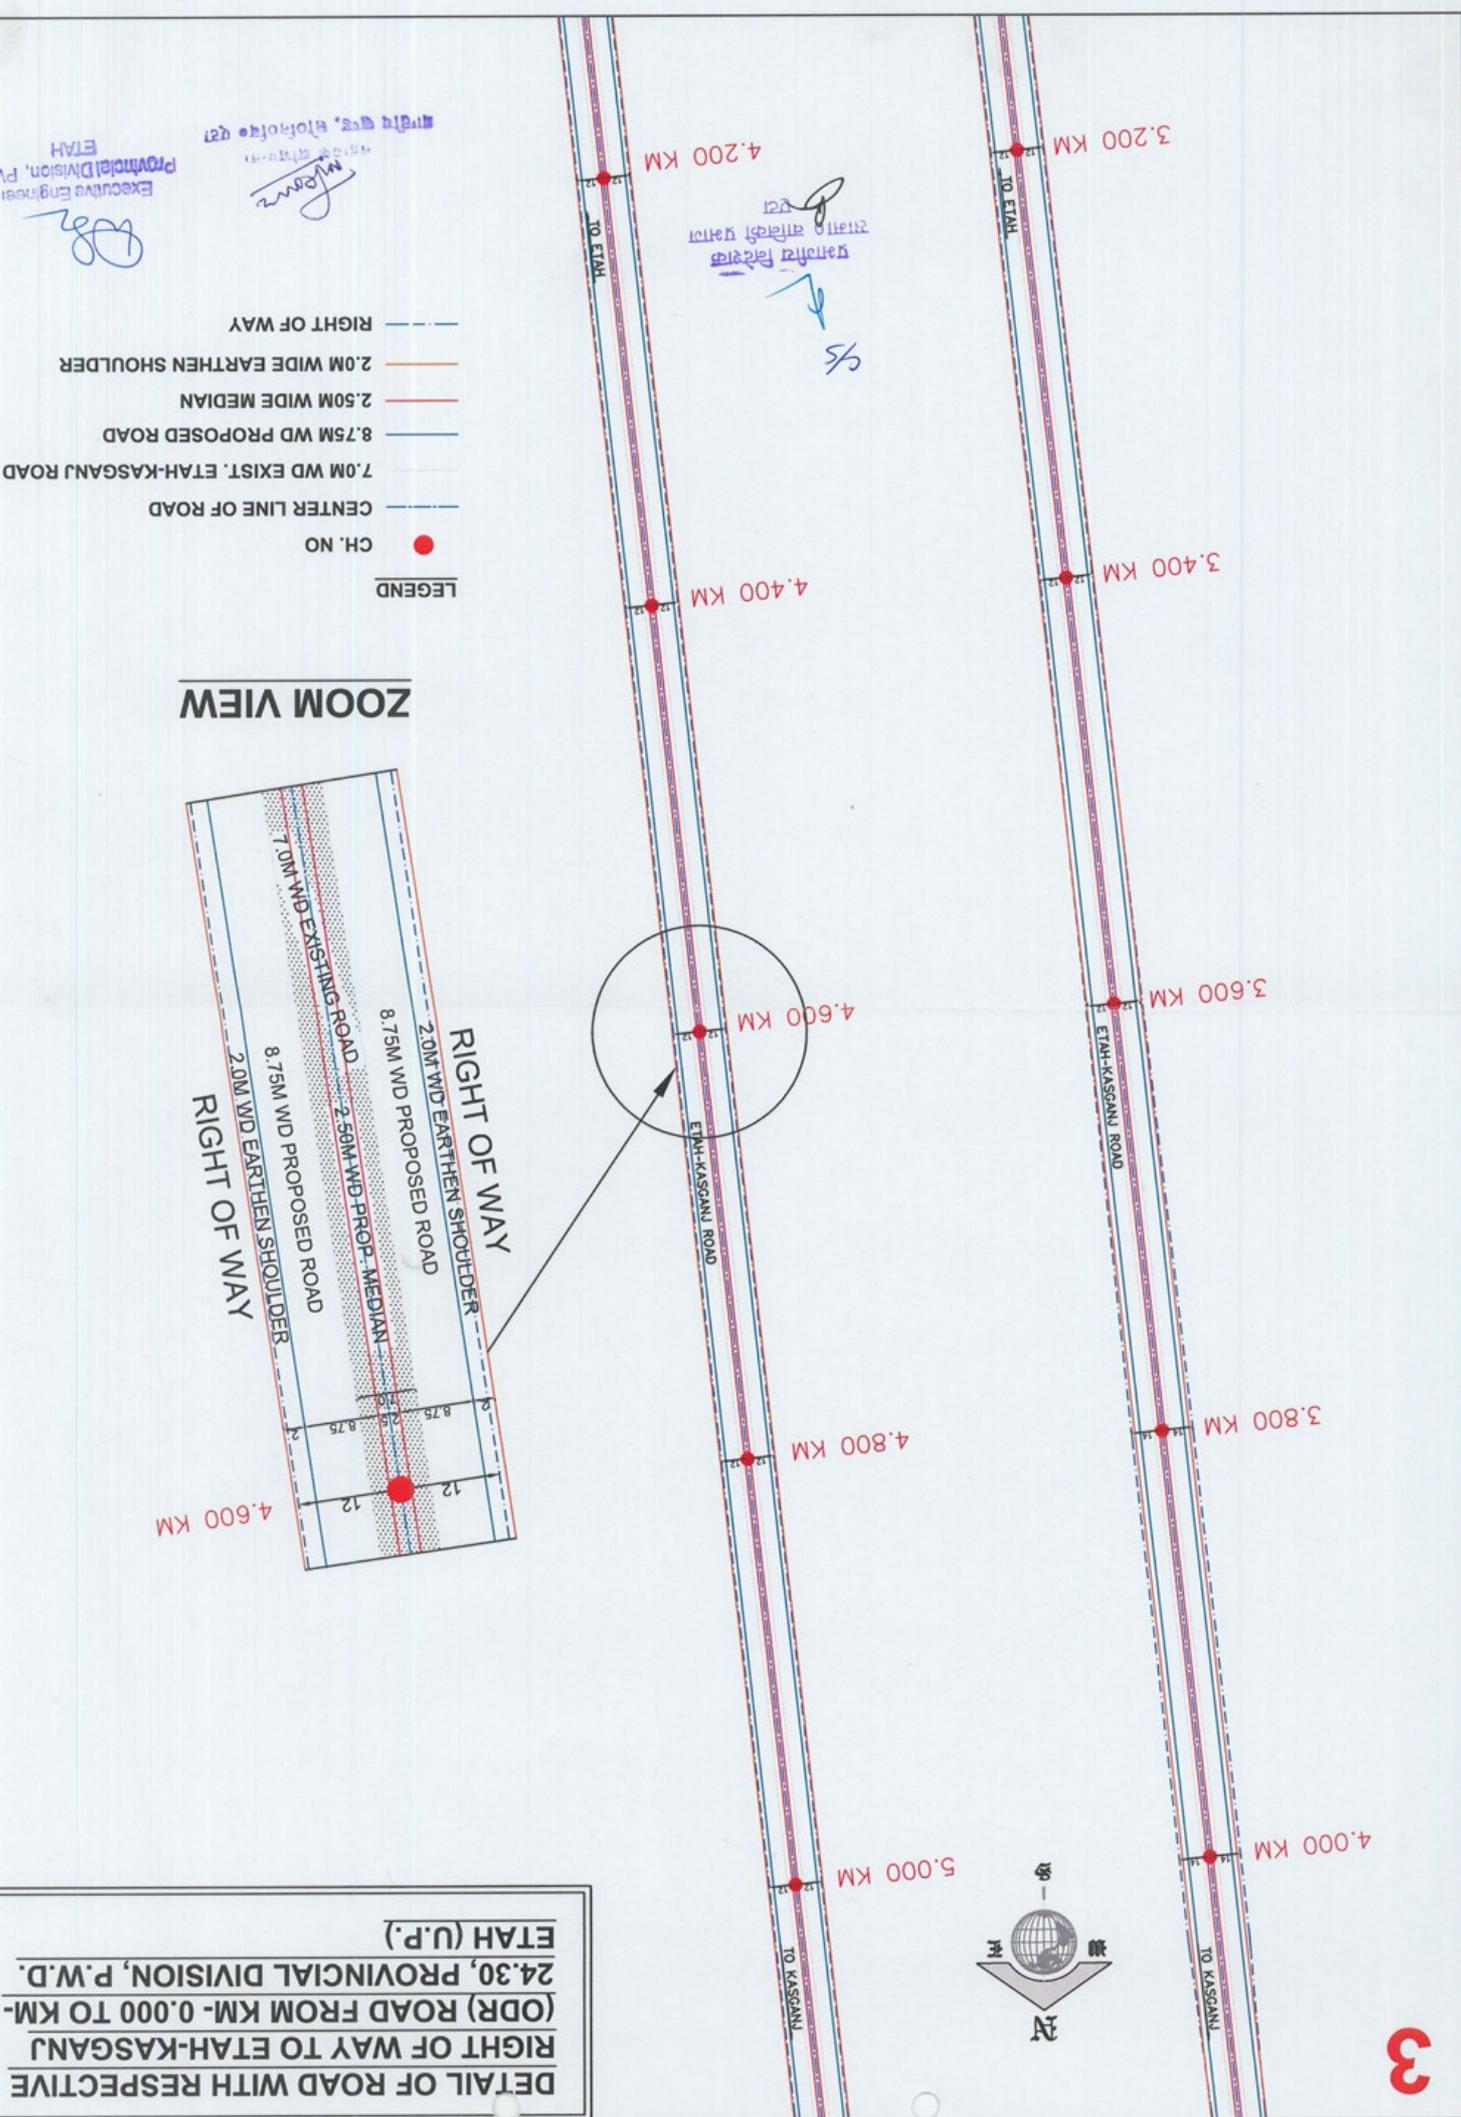

ZOOM VIEW

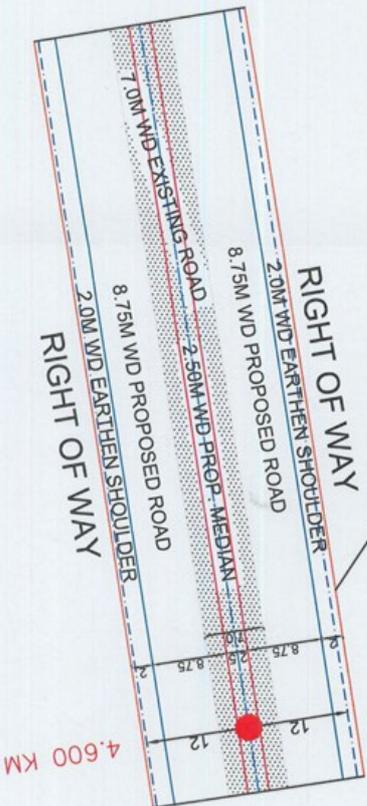

- LEGEND
- CH. NO
 - CENTER LINE OF ROAD
 - 7.0M WD EXIST. ETAH-KASGANJ ROAD
 - 8.75M WD PROPOSED ROAD
 - 2.50M WIDE MEDIAN
 - 2.0M WIDE EARTHEN SHOULDER
 - RIGHT OF WAY

Executive Engineer
Provincial Division, P.W.D.
ETAH

महानगर प्रशासन
प्रधान कार्यालय
ETAH

गणेश फास्ट
मिठाई प्रशाली
दरवा

4.200 KM

3.200 KM

4.400 KM

3.400 KM

4.600 KM

3.600 KM


4.800 KM

3.800 KM


5.000 KM

4.000 KM

DETAIL OF ROAD WITH RESPECTIVE
 RIGHT OF WAY TO ETAH-KASGANJ
 (ODR) ROAD FROM KM-0.000 TO KM-
 24.30, PROVINCIAL DIVISION, P.W.D.
 ETAH (U.P.)

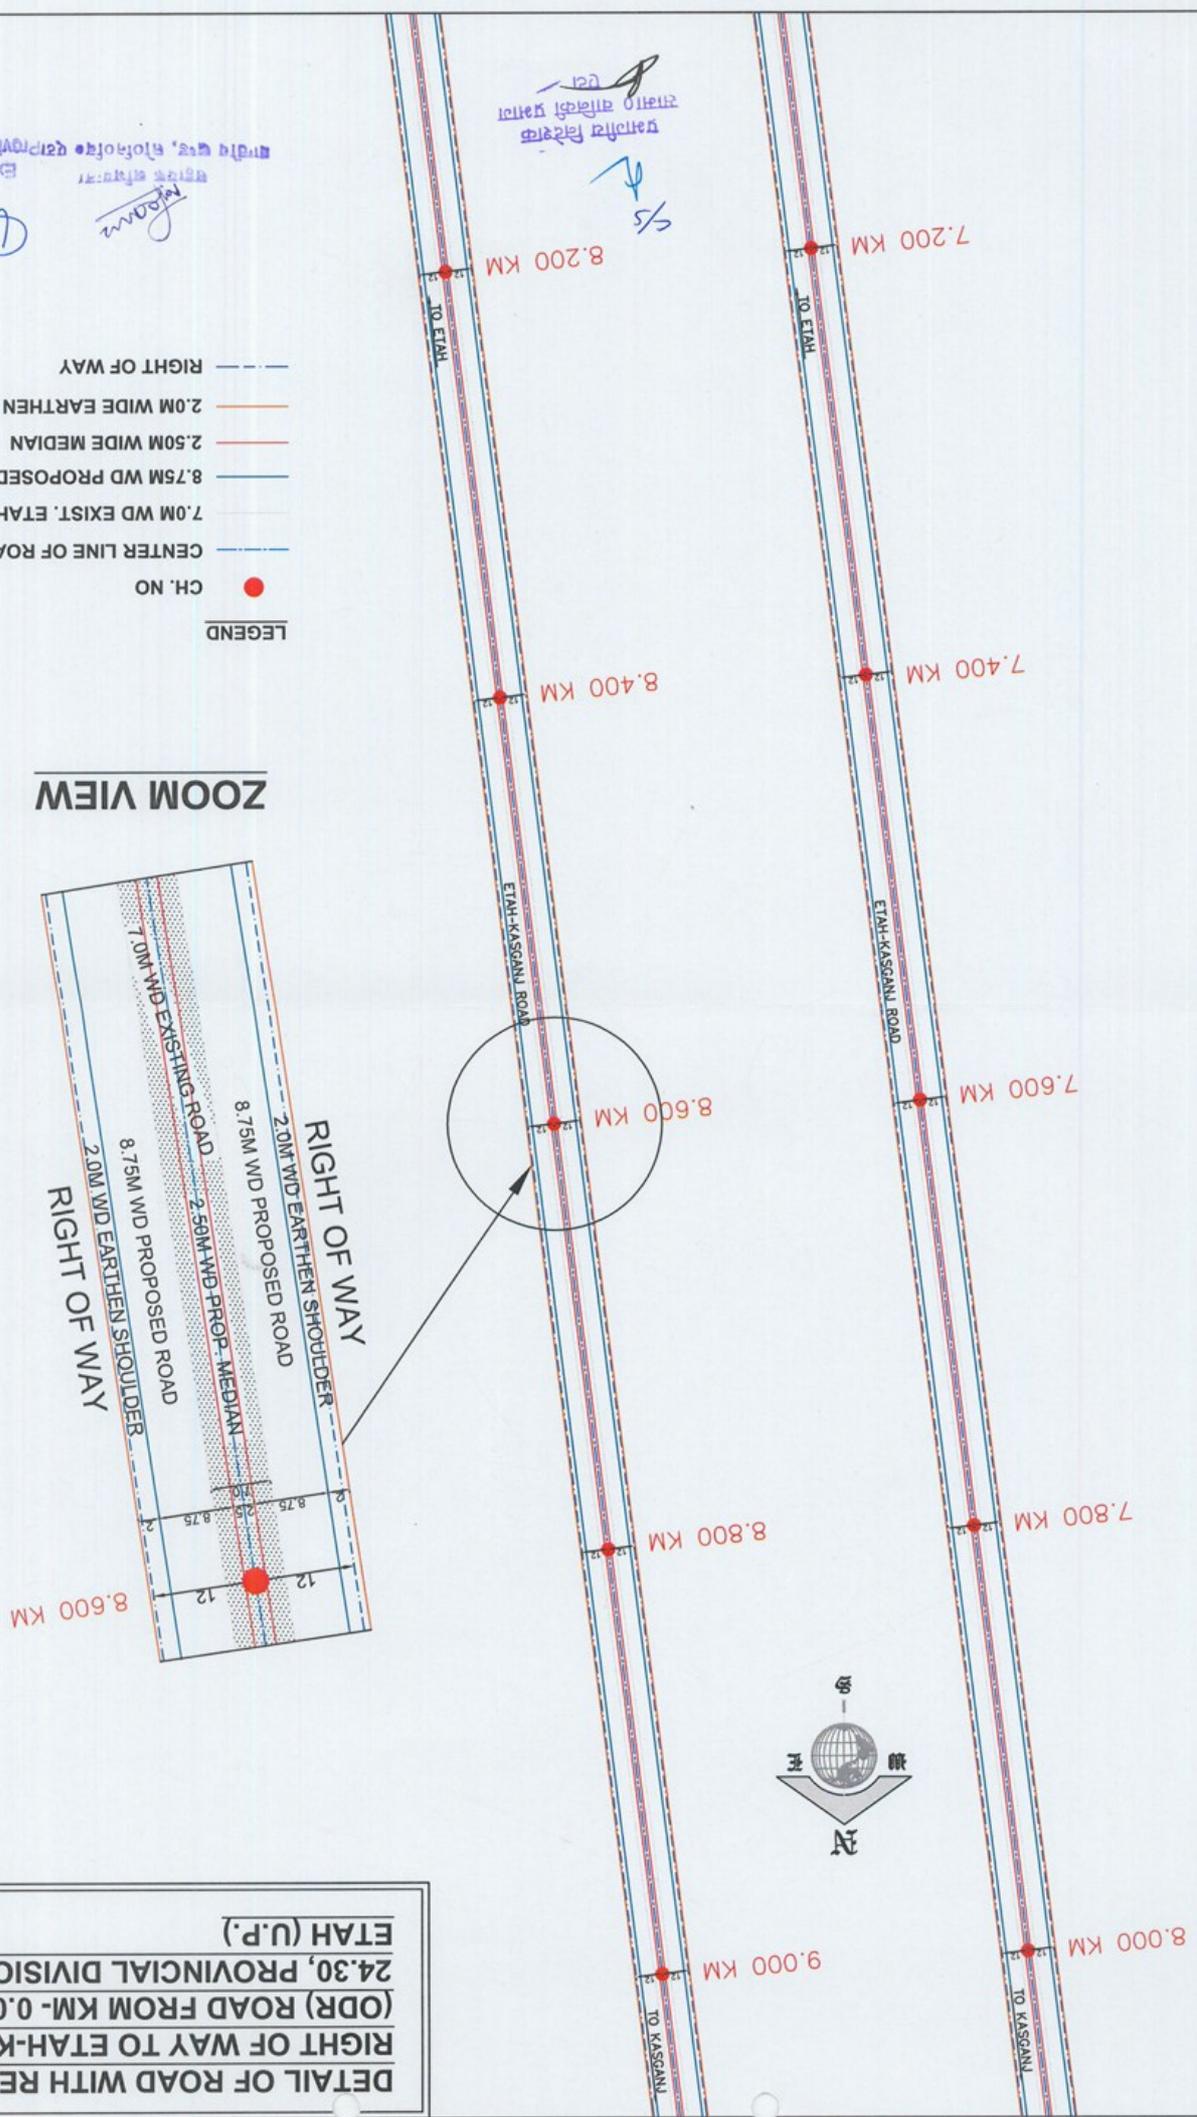

ZOOM VIEW

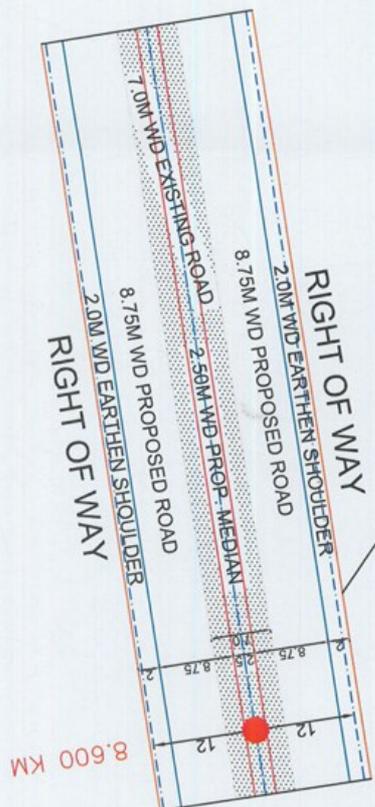


- LEGEND
- CH. NO
 - CENTER LINE OF ROAD
 - 7.0M WD EXIST. ETAH-KASGANJ ROAD
 - 8.75M WD PROPOSED ROAD
 - 2.50M WIDE MEDIAN
 - 2.0M WIDE EARTHEN SHOULDER
 - RIGHT OF WAY

Executive Engineer
 Provincial Division, P.W.D.
 ETAH

Handwritten signatures and notes in Hindi are present above the legend.

Handwritten notes in Hindi: 'वर्गीकृत बिस्वक' and 'मार्ग विभागी प्रमाण' with a signature and '5/5'.

DETAIL OF ROAD WITH RESPECTIVE
 RIGHT OF WAY TO ETAH-KASGANJ
 (ODR) ROAD FROM KM-0.000 TO KM-
 24.30, PROVINCIAL DIVISION, P.W.D.
 ETAH (U.P.)

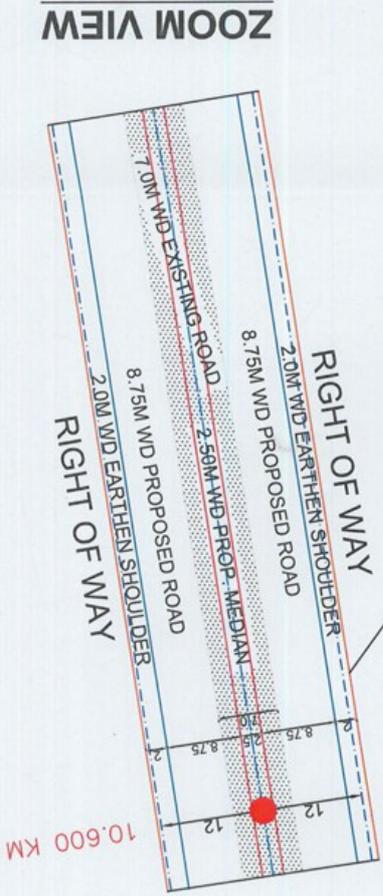


- LEGEND**
- CH. NO
 - CENTER LINE OF ROAD
 - 7.0M WD EXIST. ETAH-KASGANJ ROAD
 - 8.75M WD PROPOSED ROAD
 - 2.50M WIDE MEDIAN
 - 2.0M WIDE EARTHEN SHOULDER
 - - - RIGHT OF WAY

Executive Engineer
 Provincial Division, PWD
 ETAH


सहायक अभियंता
 प्रांतीय विभाग, प.व.द.
 एताह

सहायक अभियंता
 प्रांतीय विभाग, प.व.द.
 एताह

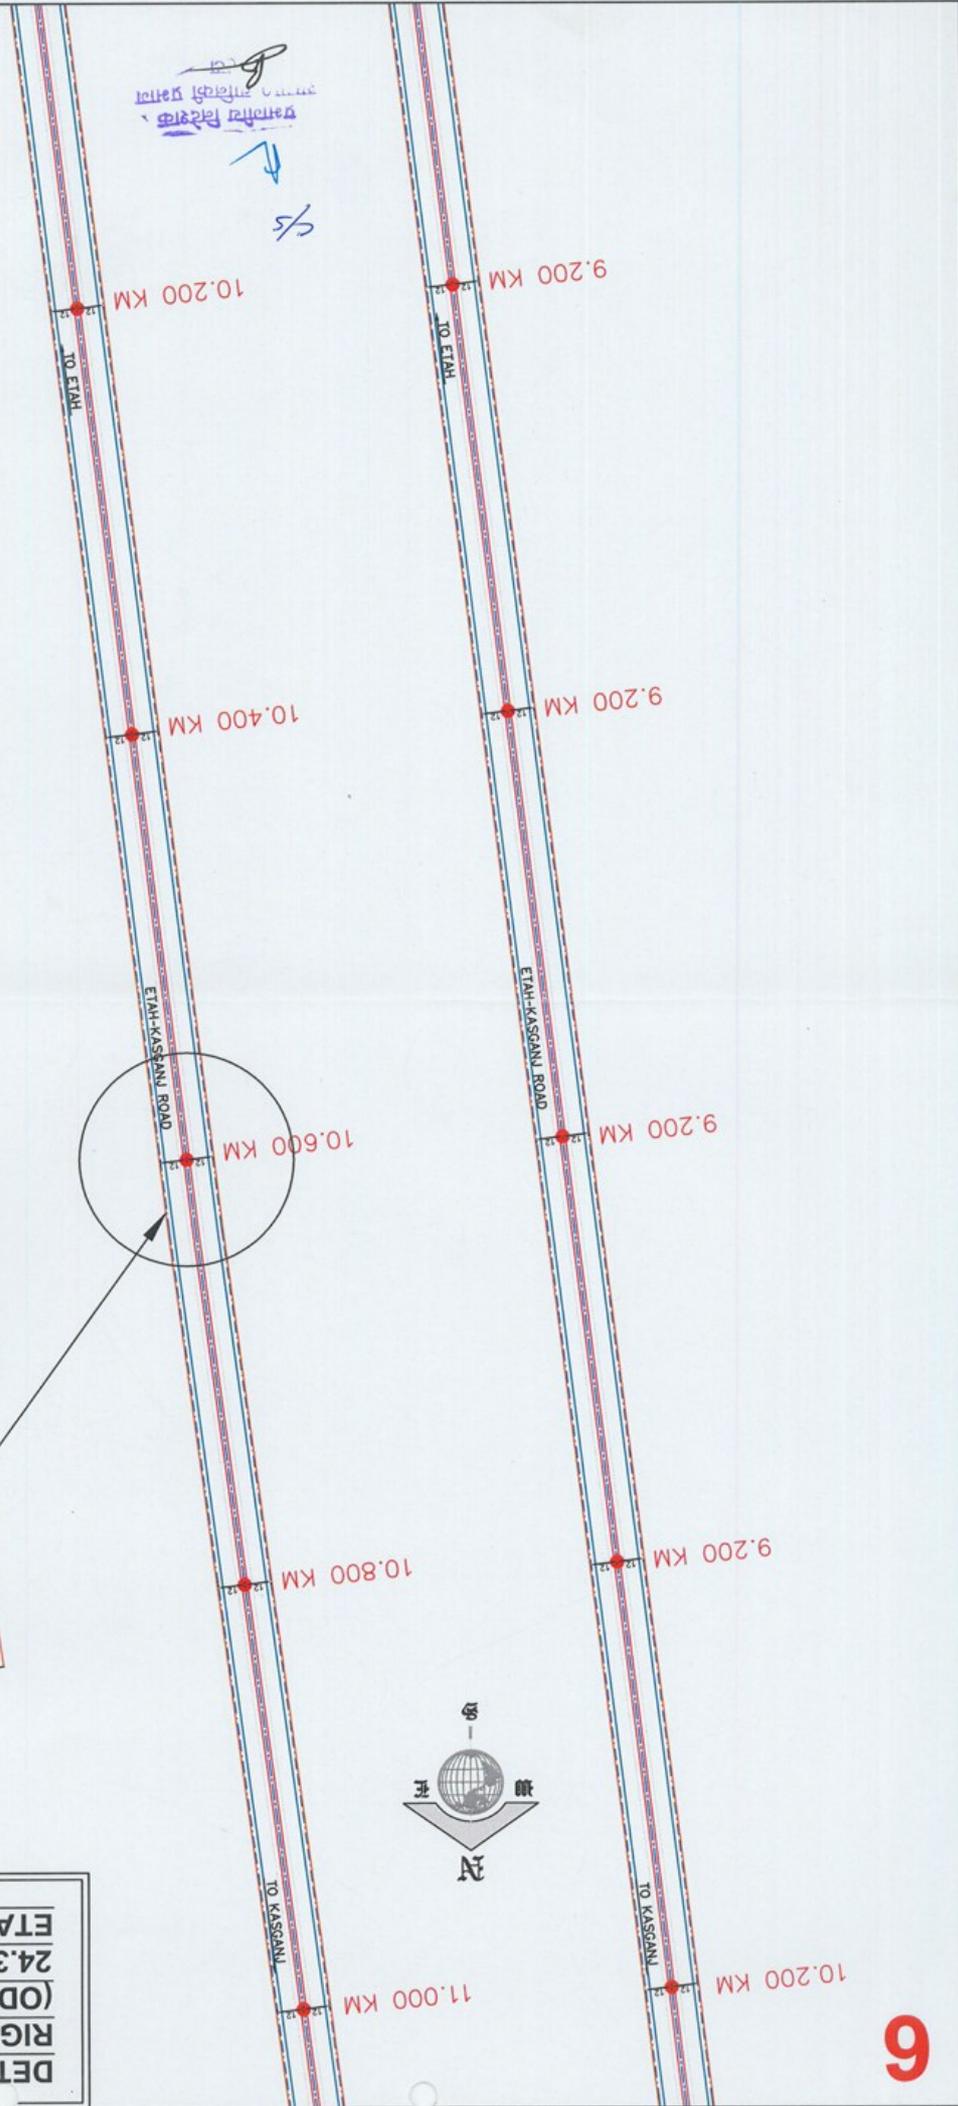

DETAIL OF ROAD WITH RESPECTIVE RIGHT OF WAY TO ETAH-KASGANJ (ODR) ROAD FROM KM-0.000 TO KM-24.30, PROVINCIAL DIVISION, P.W.D. ETAH (U.P.)

- LEGEND**
- CH. NO
 - CENTER LINE OF ROAD
 - 7.0M WD EXIST. ETAH-KASGANJ ROAD
 - 8.75M WD PROPOSED ROAD
 - 2.50M WIDE MEDIAN
 - 2.0M WIDE EARTHEN SHOULDER
 - RIGHT OF WAY


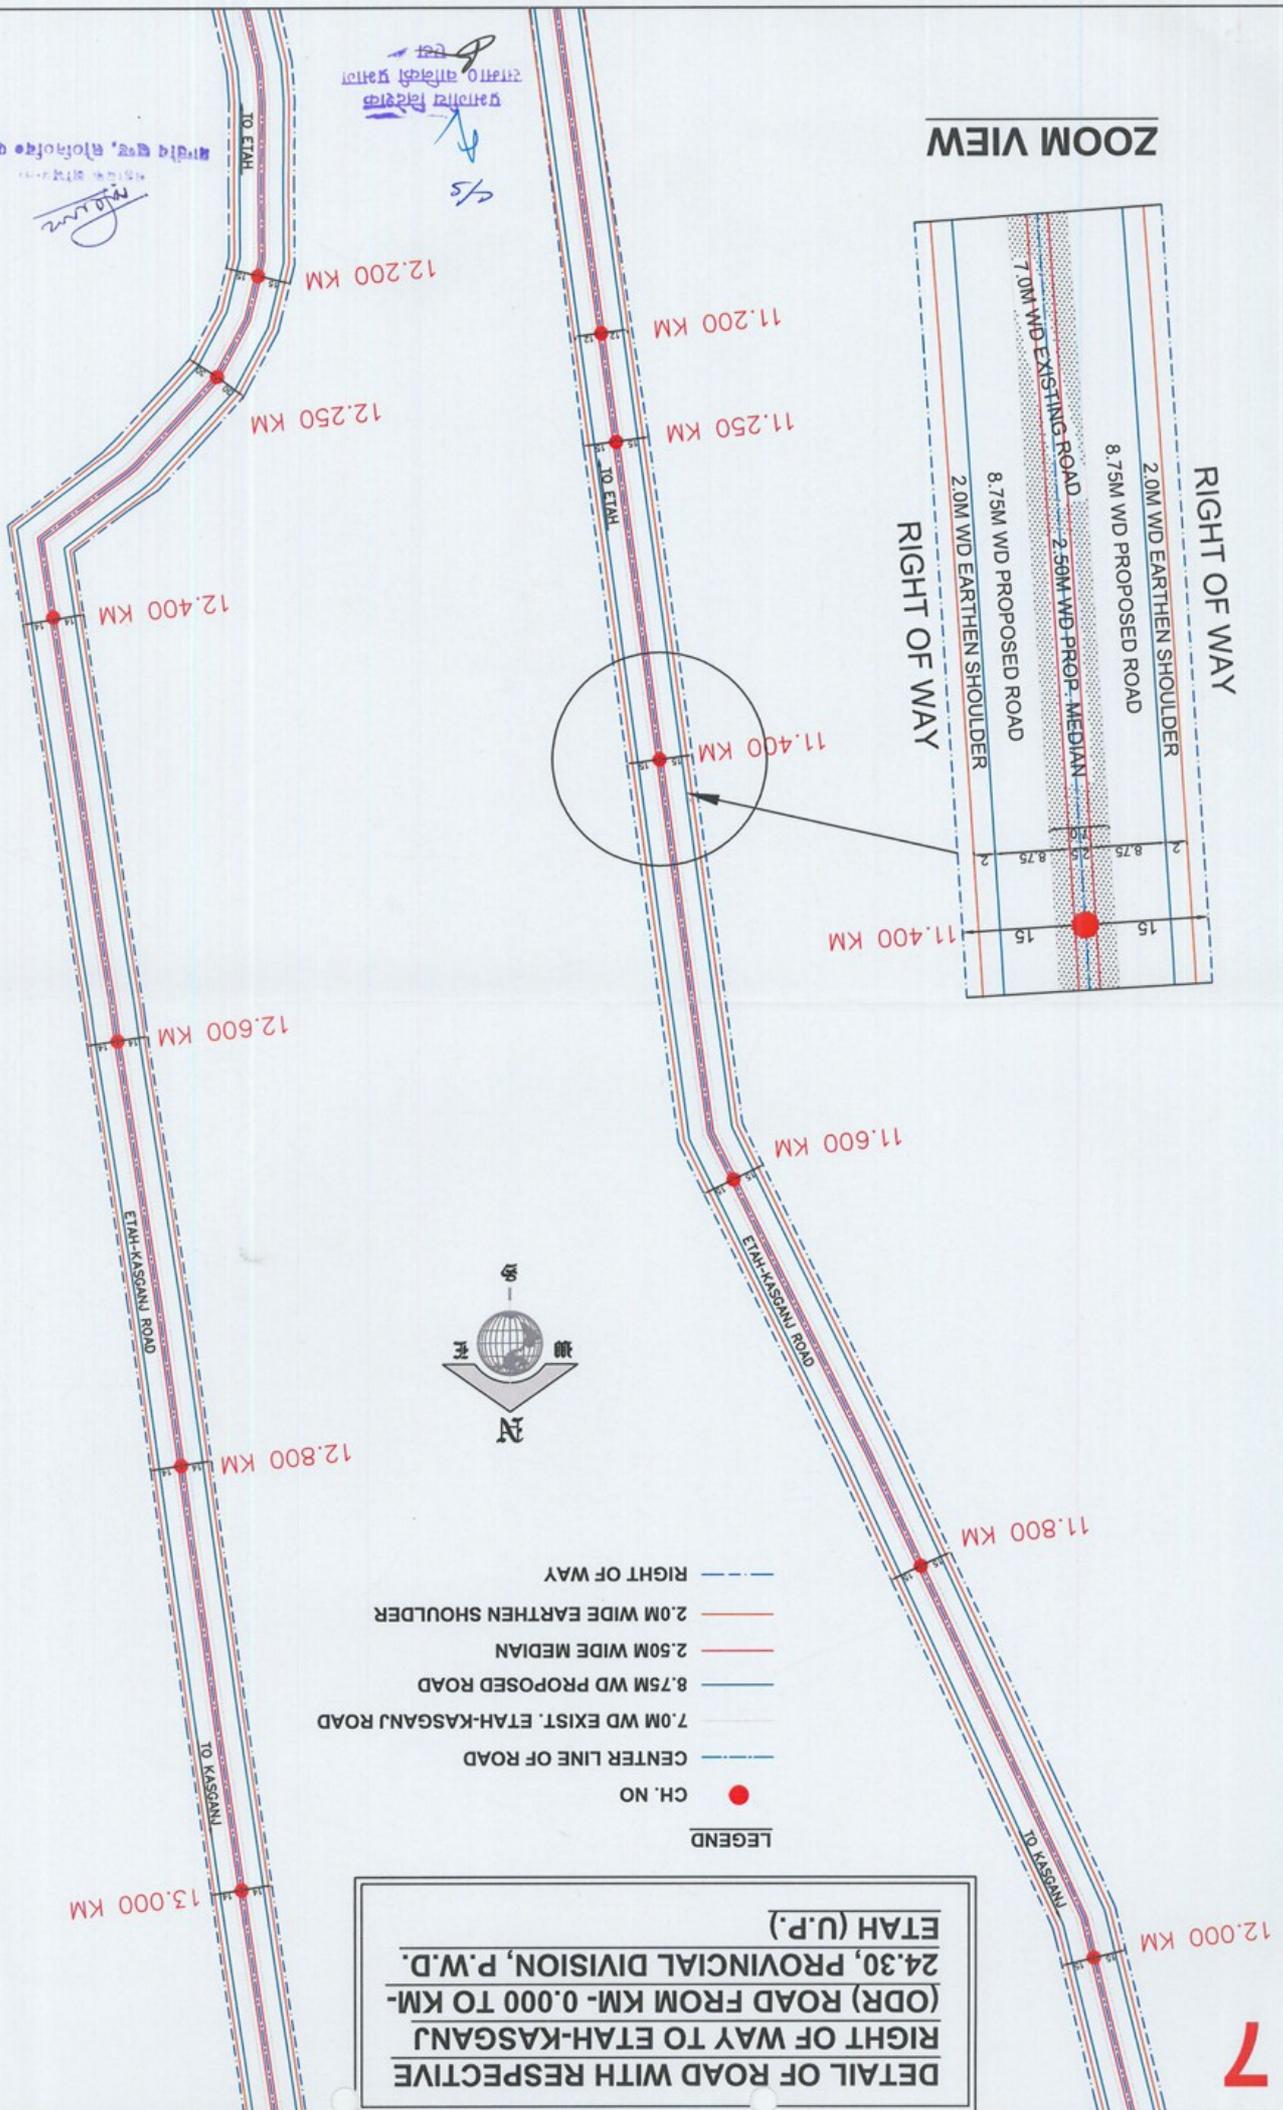


उत्तर प्रदेश
 उत्तर प्रदेश
 ८/९

Executive Engineer
 Provincial Division, P.W.D.
 ETah

DETAIL OF ROAD WITH RESPECTIVE RIGHT OF WAY TO ETAH-KASGANJ (ODR) ROAD FROM KM-0.000 TO KM-24.30, PROVINCIAL DIVISION, P.W.D. ETAH (U.P.)

- LEGEND**
- CH. NO
 - CENTER LINE OF ROAD
 - 7.0M WD EXIST. ETAH-KASGANJ ROAD
 - 8.75M WD PROPOSED ROAD
 - 2.50M WIDE MEDIAN
 - 2.0M WIDE EARTHEN SHOULDER
 - RIGHT OF WAY

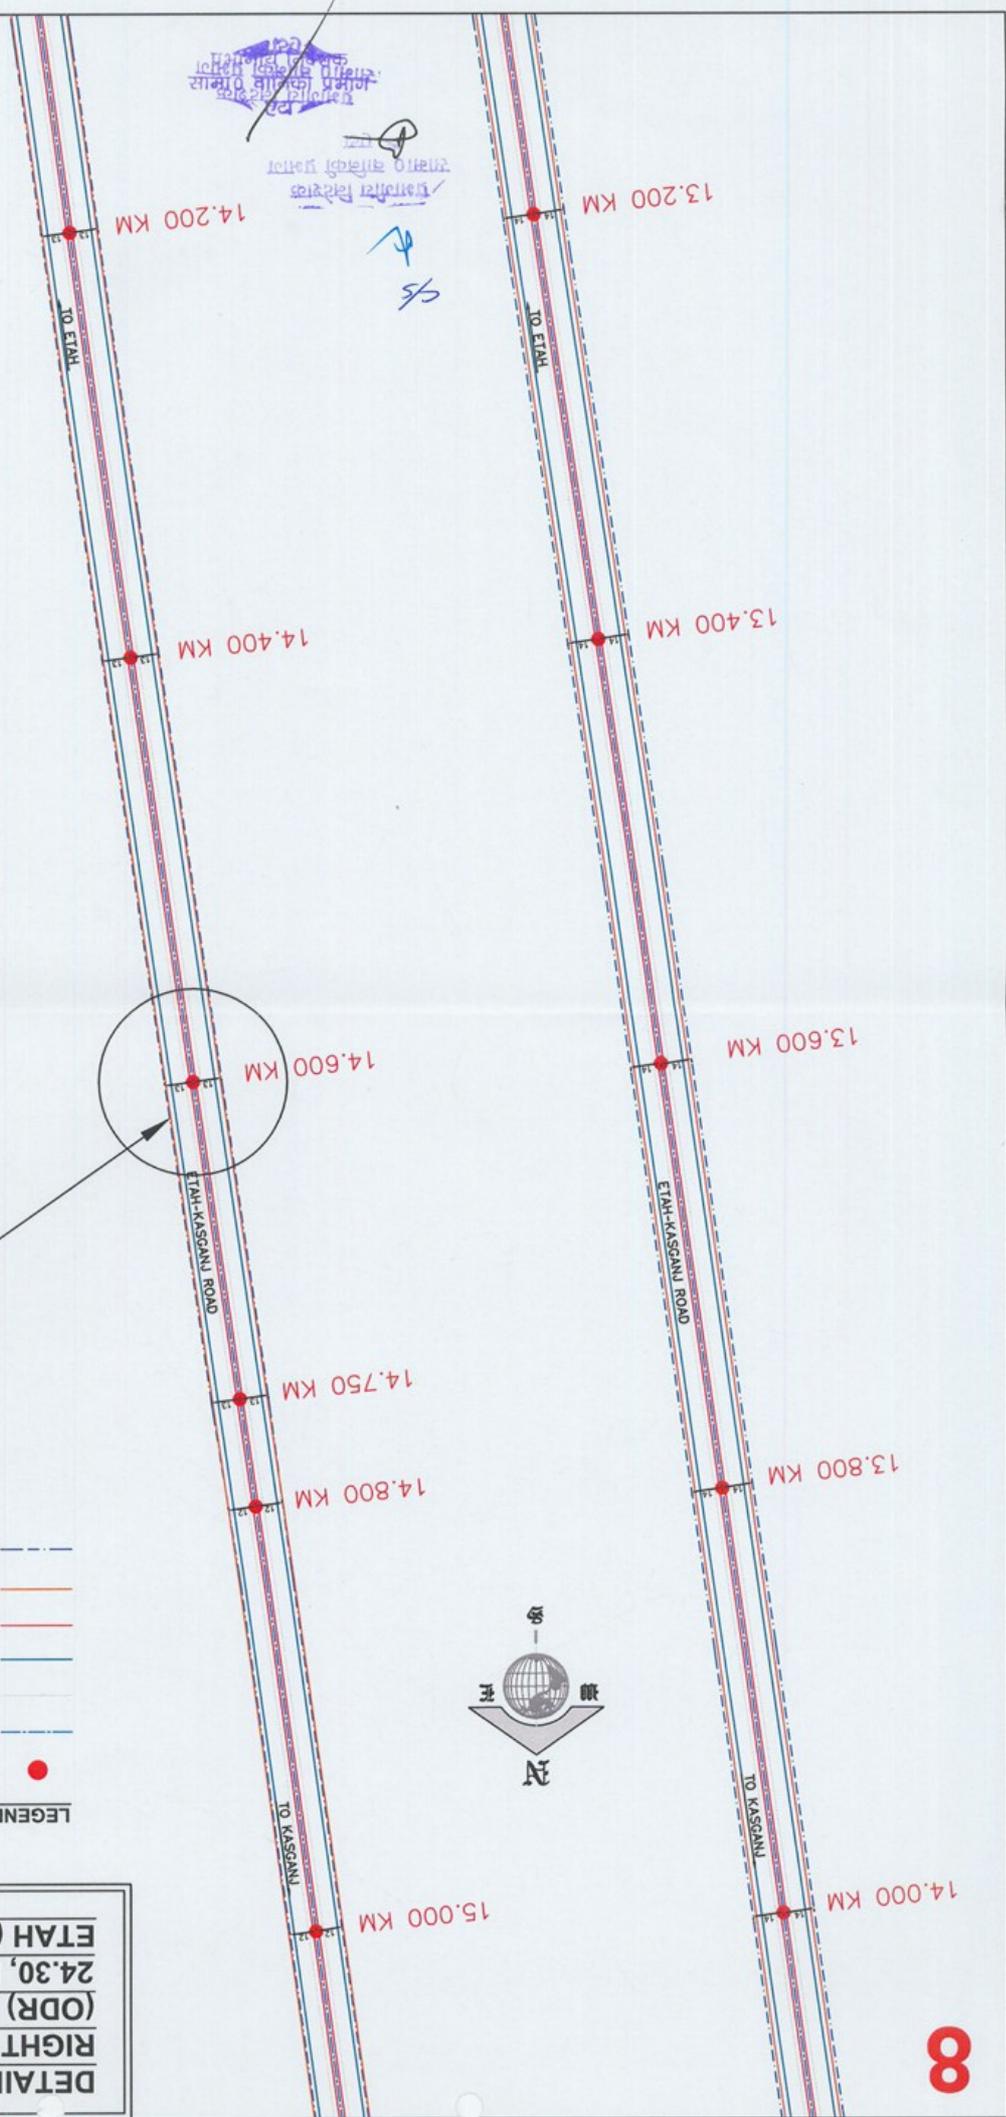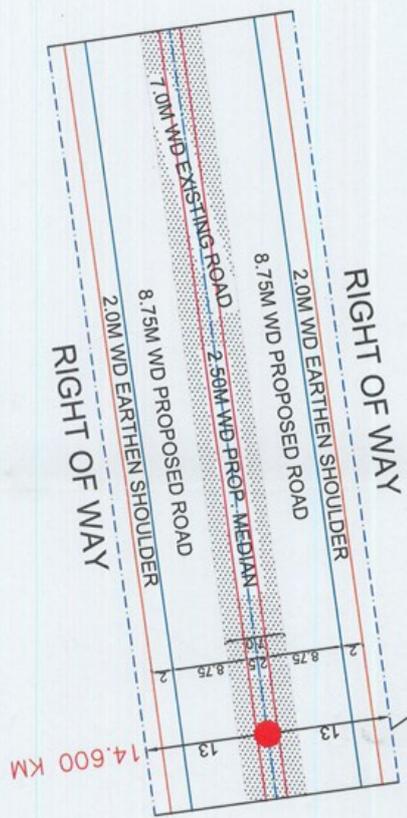


महाराष्ट्र शासन
जिल्हा शासन
राज्य शासन
राज्य शासन

Executive Engineer
Provincial Division, P.W.D.
ETAH



DETAIL OF ROAD WITH RESPECTIVE RIGHT OF WAY TO ETAH-KASGANJ (ODR) ROAD FROM KM-0.000 TO KM-24.30, PROVINCIAL DIVISION, P.W.D. ETAH (U.P.)

- LEGEND**
- CH. NO
 - CENTER LINE OF ROAD
 - 7.0M WD EXIST. ETAH-KASGANJ ROAD
 - 8.75M WD PROPOSED ROAD
 - 2.50M WIDE MEDIAN
 - 2.0M WIDE EARTHEN SHOULDER
 - RIGHT OF WAY

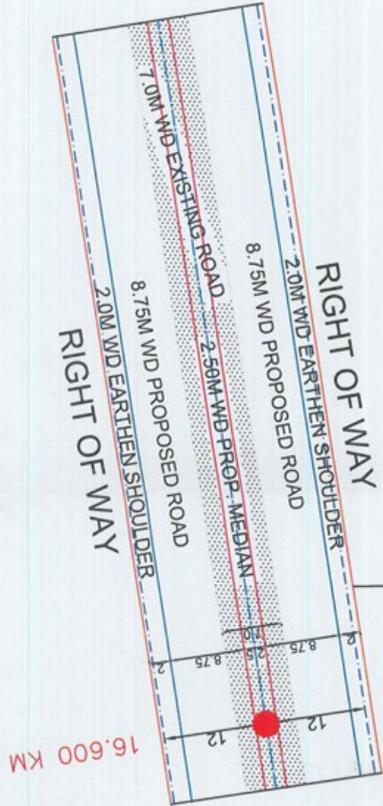


ZOOM VIEW

Executive Engineer
Provincial Division, PWD
ETAH


महानगर विकास विभाग
प्रदेशीय विभाग, एताहा
ETAH

Transfer of Rights
महानगर विकास विभाग
प्रदेशीय विभाग, एताहा

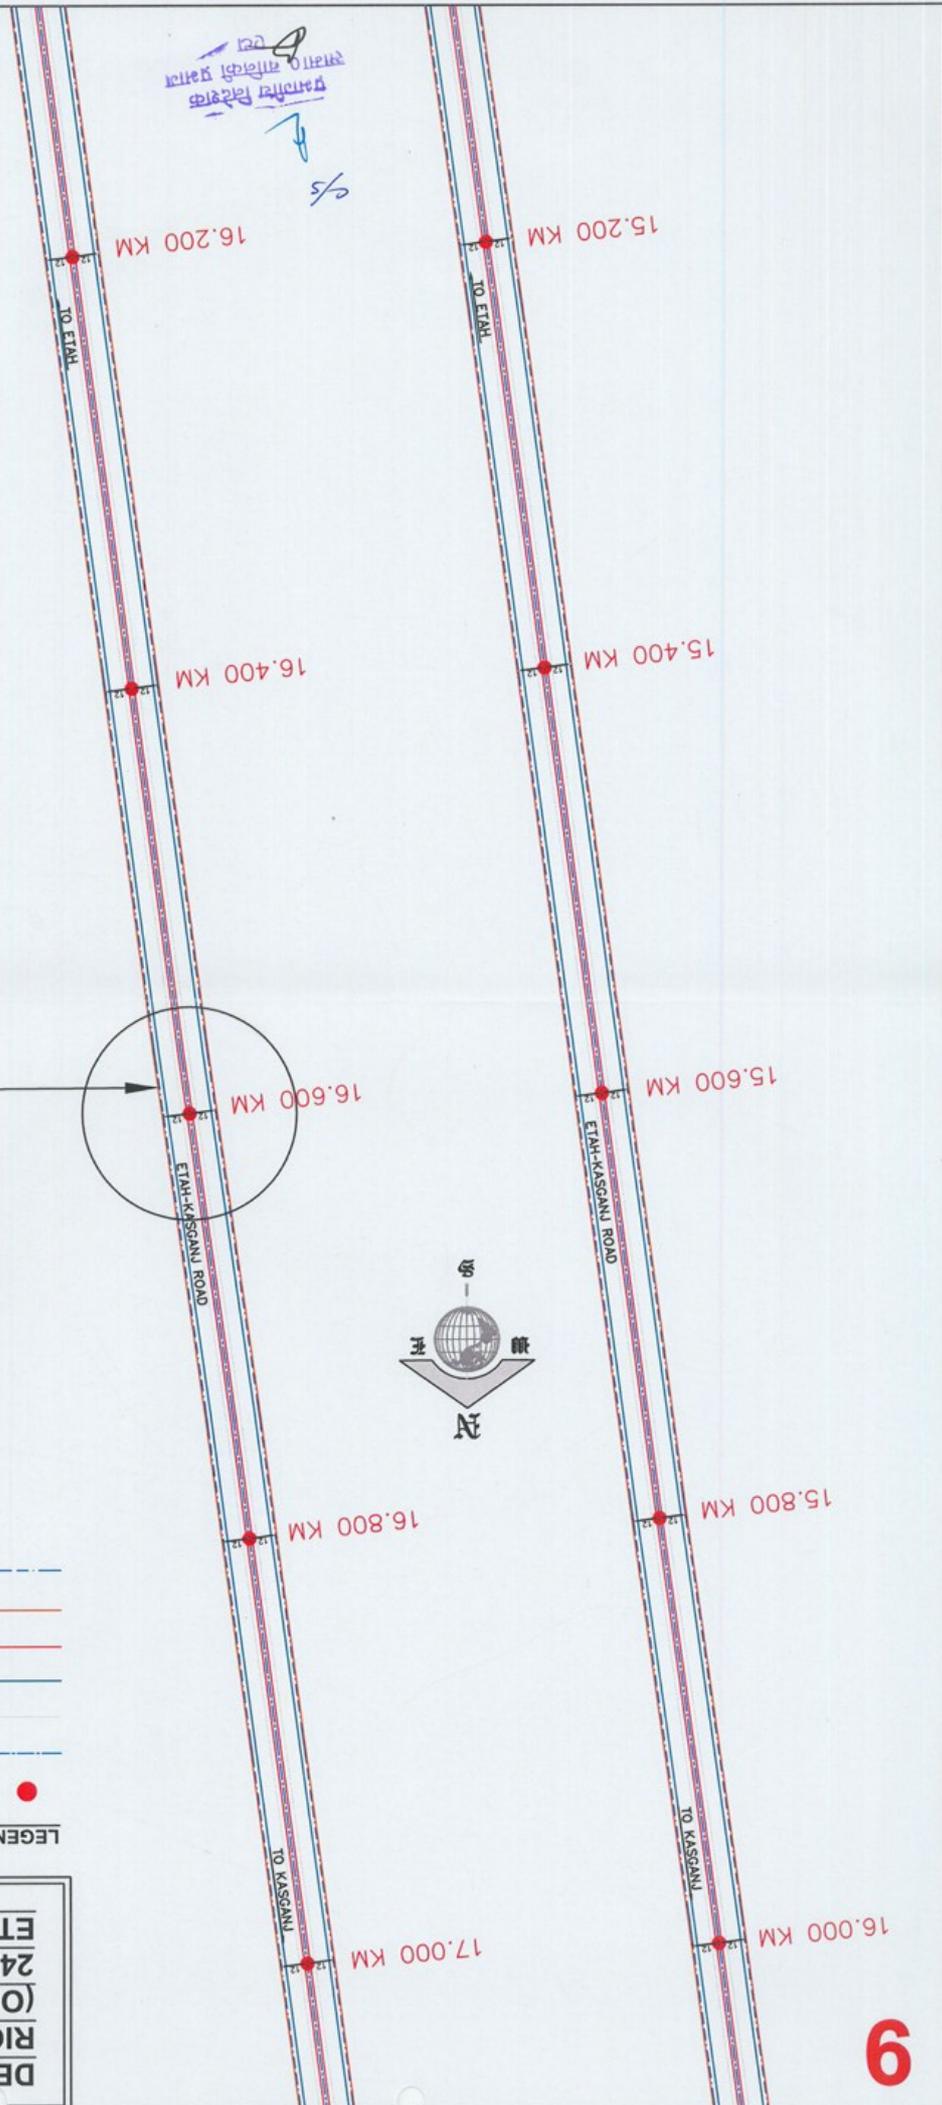

DETAIL OF ROAD WITH RESPECTIVE RIGHT OF WAY TO ETAH-KASGANJ (ODR) ROAD FROM KM-0.000 TO KM-24.30, PROVINCIAL DIVISION, P.W.D. ETAH (U.P.)

- LEGEND**
- CH. NO
 - CENTER LINE OF ROAD
 - 7.0M WD EXIST. ETAH-KASGANJ ROAD
 - 8.75M WD PROPOSED ROAD
 - 2.50M WIDE MEDIAN
 - 2.0M WIDE EARTHEN SHOULDER
 - RIGHT OF WAY

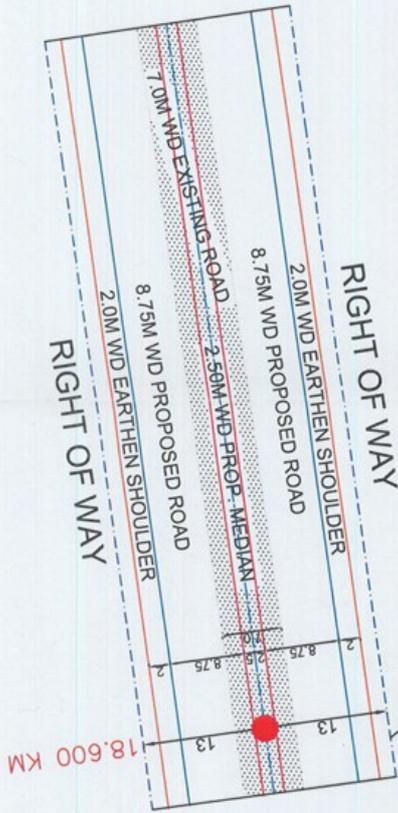

Executive Engineer, P.W.D. ETAH
 Provincial Division, P.W.D. ETAH
 18/05/2024
 18/05/2024

उत्तर प्रदेश विधिक
 कानून ब्यूरो
 18/05/2024

