


Sr. No.	NORTH	Length of Sewer Line in Forest Land (a)	Width of Forest Land		Total Width b+c+d	Area of Forest Land for Laying of Sewer a x d (sq ft)
			Width of Excavation (b)	Width of Land for dumping of Excavated Soil (c)		
1 A-B		1200'-0"	3'-6"	18'-0"	11'-6"	16200.00
2 B-C		280'-0"	3'-6"	8'-0"	11'-6"	3228.00
3 C-D		2025'-0"	3'-6"	8'-0"	11'-6"	23297.50
4 D-E		720'-0"	3'-6"	11'-0"	14'-6"	10440.00
5 E-F		2580'-0"	3'-6"	4'-4"	8'-0"	20640.00
6 F-G		275'-0"	3'-6"	8'-0"	11'-6"	3162.00
7 G-H		1320'-0"	3'-6"	4'-0"	7'-6"	9960.00
8 H-I		700'-0"	2'-8"	4'-0"	5'-8"	5260.30
9 I-J		670'-0"	2'-8"	5'-0"	7'-8"	4911.10
10 J-K (RIGHT SIDE)		9630'-0"	2'-4"	5'-0"	7'-4"	41304.35
11 Manholes 400mm i/d		371'-5"	2'-0"	5'-0"	7'-0"	2599.94
12 Manholes 315mm o/d		30'-4"	2'-10"	5'-0"	7'-10"	237.46
13 Manholes 200mm o/d		30'-4"	3'-2"	5'-0"	8'-2"	247.49
14 Manholes 200mm o/d (Right Side)		425'-1"	3'-2"	5'-0"	8'-2"	3523.77
15 J14-J57		2623'-0"	2'-4"	5'-0"	7'-4"	19241.23
16 Manholes 200mm o/d		197'-1"	3'-2"	5'-0"	8'-2"	1660.17
17 J24-J57		1150'-0"	2'-4"	5'-0"	7'-4"	8444.16
18 J24-J57		863'-0"	2'-4"	5'-0"	7'-4"	6325.79
19 Manholes 200mm o/d		159'-2"	3'-2"	5'-0"	8'-2"	1294.75
20 Pathankot to Surma Right Hand		2270'-0"	3'-0"	5'-0"	8'-0"	4625.00
21 Pathankot to Surma Left Hand		1508'-0"	3'-0"	5'-0"	8'-0"	3624.00
TOTAL FOREST AREA FOR LAYING OF SEWER						172993.3 Sq.ft.

DETAILED LAYOUT PLAN SHOWING THE AREA OF FOREST LAND TO BE USED FOR LAYING OF SEWER FROM SUKH SADAN HOSPITAL TO MAMOO CHOWK, NEAR MAMOO CHOWK TO MAMOO CANTT. GATE AND METER GAUGE RAILWAY TRACK TO KALYANI HOSPITAL LANE IN FOREST LAND

DETAIL OF MAN HOLES (A-J)

400mm i/d = 49 Nos.
 315mm o/d = 4 Nos.
 200mm o/d = 4 Nos.
 200mm o/d = 57 Nos (Right Side)

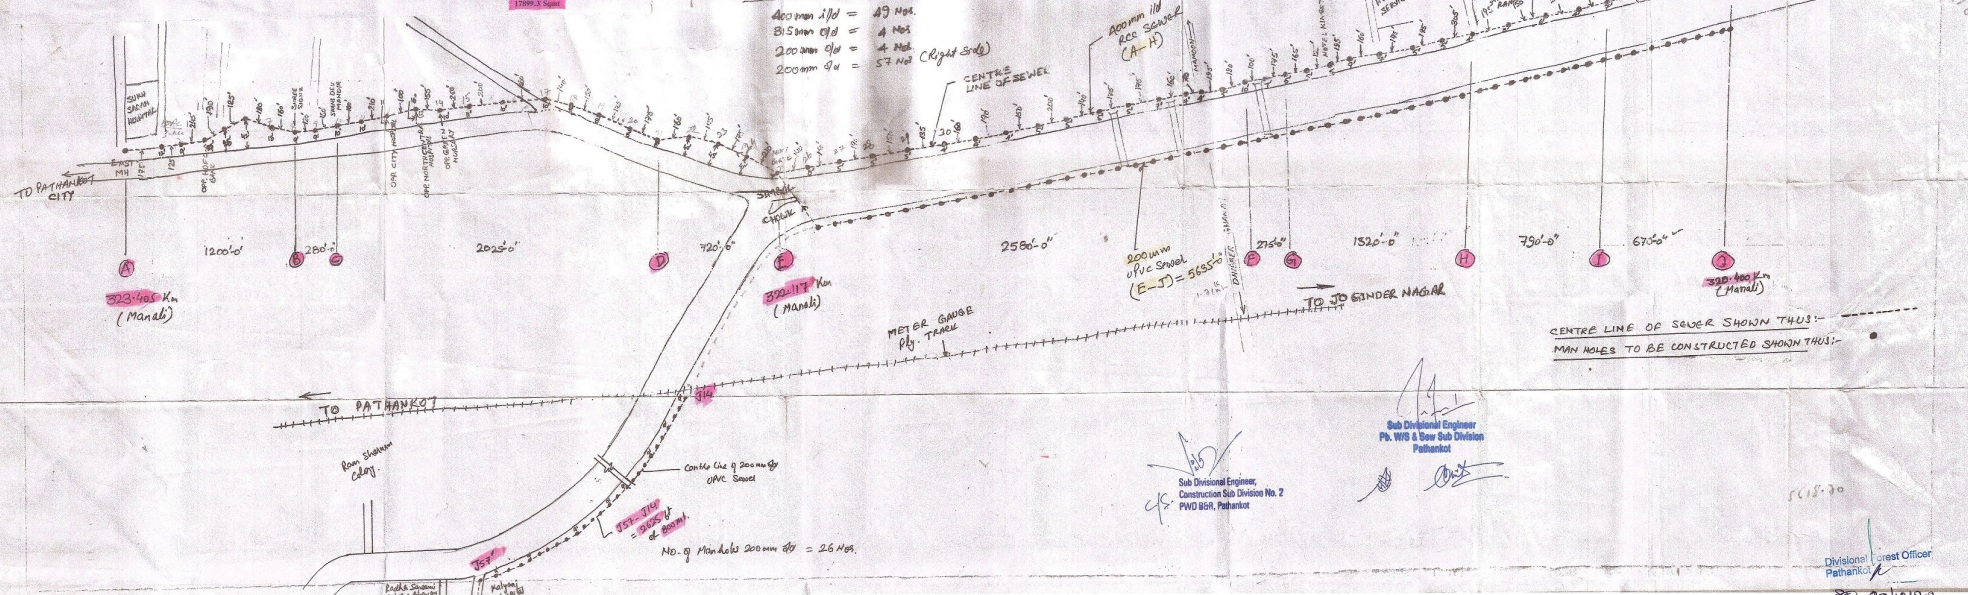

Sub Divisional Engineer,
 P.W.D. & Sewer Sub Division
 Pathankot


Sub Divisional Engineer,
 Construction Sub Division No. 2
 P.W.D. W&A, Pathankot

Divisional Forest Officer
 Pathankot

82 29/10/2020



KEY PLAN OF PATHANKOT

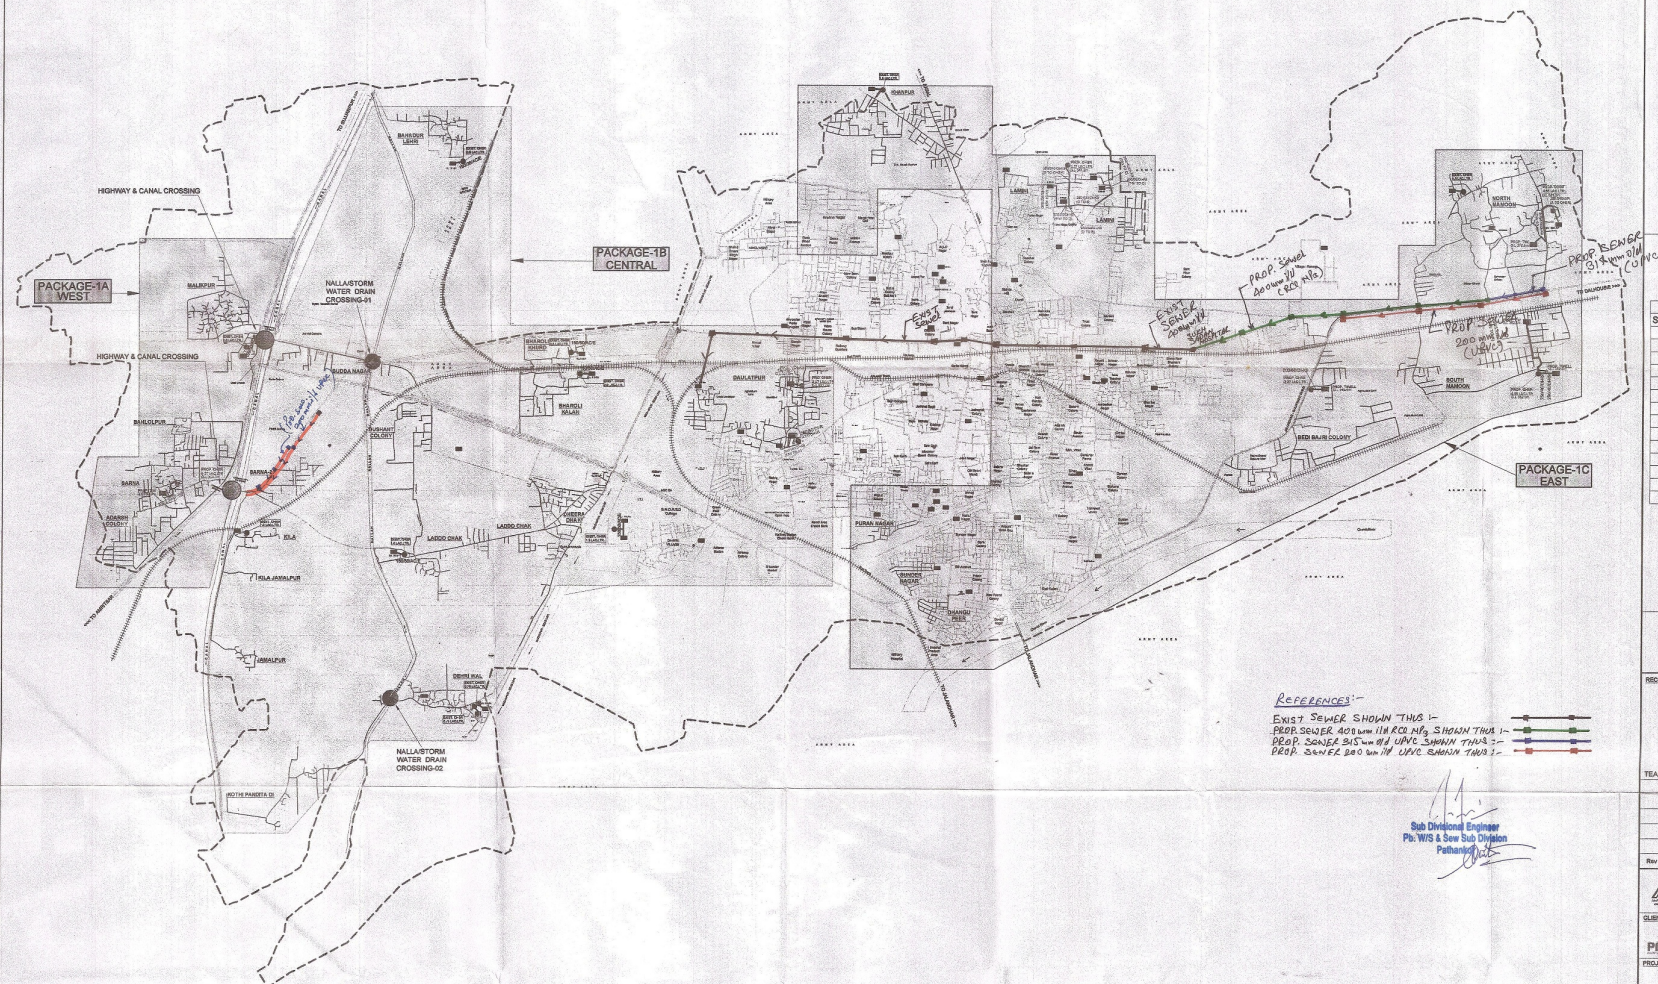

REFERENCES:-

EXIST. SEWER SHOWN THIS:-
PEOP. SEWER 400mm dia (UG) SHOWN THIS:-
PEOP. SEWER 200mm dia (UG) SHOWN THIS:-
PEOP. SEWER 200mm dia (UG) SHOWN THIS:-

Sr. No.	SYMBOL	DESCRIPTION
1.		ROAD NETWORK
2.		MUNICIPAL BOUNDARY
3.		RAILWAY TRACK
4.		CANAL
5.		NALLAH
6.		CHURCH, GURUDWARA, TEMPLE
7.		PROPOSED PIPE LINE
8.		EXISTING PIPE LINE
9.		REPLACED PIPE LINE
10.		PROPOSED RISING MAIN
11.		EXISTING CHSR AND TUBEWELL
12.		PROPOSED CHSR (R) AND TUBEWELL (R)
13.		NALLASTORM WATER DRAIN CROSSING
14.		HIGHWAY & CANAL CROSSING

RECOMMENDED:

APPROVED:

TEAM LEADER (PMD)

GENERAL MANAGER (P) PMDC

Rev. Date. Drawn. Description. CHKD. Appd.

ATUL MISSION FOR REJUVENATION AND URBAN TRANSFORMATION (AMRUT) PUNJAB

SUBJECT: PUNJAB MUNICIPAL INFRASTRUCTURE DEVELOPMENT COMPANY
DASHIN MARK, SECTOR 35A, CHANDIGARH

PROJECT NAME: AUGMENTATION OF WATER SUPPLY SCHEME & EXTENSION OF SEWERAGE SYSTEM PATHANKOT (PACKAGE-1B CENTRAL)

TITLE: NETWORK PLAN OF PATHANKOT

STC PROJECT DEVELOPMENT MANAGEMENT CONSULTANT

Designed by: M.R.B.

Drawn by: V.V.

Chk. by: ---

Scale: 1:15000

Date: 30 OCT.2019

Drawing Control No: DMT

Rev. No: AMRUT/PUNJ/MCI/PTW/PKG-1B/CN-1

Divisional Forest Officer
Pathankot

24/12/20.