


LAYOUT PLAN OF ROAD FROM MARI TO DHAKIKOTE PART-1 UNDER PACKAGE NO. JK14-440 STAGE-I, PMGSY BLOCK POUNI DISTRICT REASI

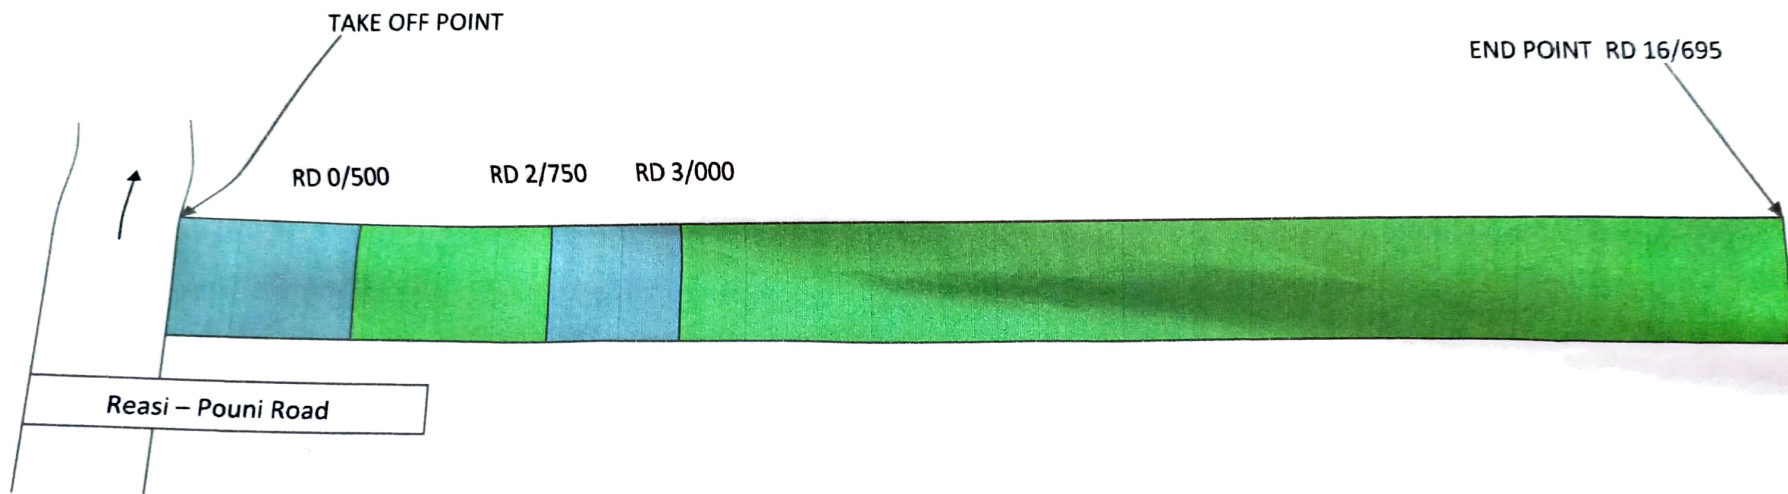

COMPONENT WISE BREAK-UP

- | | | |
|---------------------------------------|--------------------|-------------------------------|
| 1. RD 0/500 to RD 2/750 | $2250 \times 6 =$ | 13500sqm |
| 2. RD 3/000 to RD 16/695 | $13695 \times 6 =$ | 82170sqm |
| 3. Dumping Points (marked in GPS map) | | <u>49825sqm</u> |
| Total = | | 145495sqm = 14.5495 Ha |

[Signature]
JE

[Signature]
Shaeme
ale

[Signature]
Executive Engineer
PMGSY Div. Udhampur-1
H O Reasi