

NOTES :
 1. ALL DIMENSIONS ARE IN METRES UNLESS OTHERWISE INDICATED.


LEGEND	
PROPOSED PLAN:-	1. SERVICE ROAD
	2. WDG. OF STRS./ NEW OF STRS.
	3. MAIN CW
	4. WDG. OF CW
	5. EXISTING STRS.

DESIGN CONSULTANTS:-
SNC Lavalin
 SNC LAVALIN INFRASTRUCTURE PVT.LTD
 (formerly SPAN Consultants Pvt. Ltd.)
 S.B. Tower, 1st floor
 Plot no. 1A/A, Sector 16A,
 Film City, Noida, (UP)

THIS DRAWING IS THE SOLE PROPERTY OF SNC-LAVALIN INFRASTRUCTURE. IT IS SUBJECT TO THEIR RECALL AND MUST NOT BE LENT OR COPIED OR REPRODUCED WITHOUT THEIR WRITTEN PERMISSION NOR USED FOR ANY PURPOSE OTHER THAN FOR WHICH IT IS ISSUED.

DESIGNED	A. K. Bag	CLIENT :	NATIONAL HIGHWAYS AUTHORITY OF INDIA
DRAWN	D.N.Singh	JOB NO.	PROJECT: FEASIBILITY REPORT FOR DELHI-MEERUT EXPRESSWAY INCLUDING CONNECTING ROADS UNDER NHDP PHASE-VI
CHECKED	N.S.Jain	C-823	
APPROVED	Faqir Chand	TITLE :	STRIP PLAN Km28.000-Km46.500 for STRETCH-IV
DATE	July, 2011	SCALE :	DRG. NO. SL-Infra/C-823/RH/FR/STP/01
REVISIONS		REV. 0	SHEET NO.01 of 02

परियोजना निदेशक / Project Director
 भारतीय राष्ट्रीय राजमार्ग प्राधिकरण
 National Highways Authority of India
 गाजियाबाद / Ghaziabad

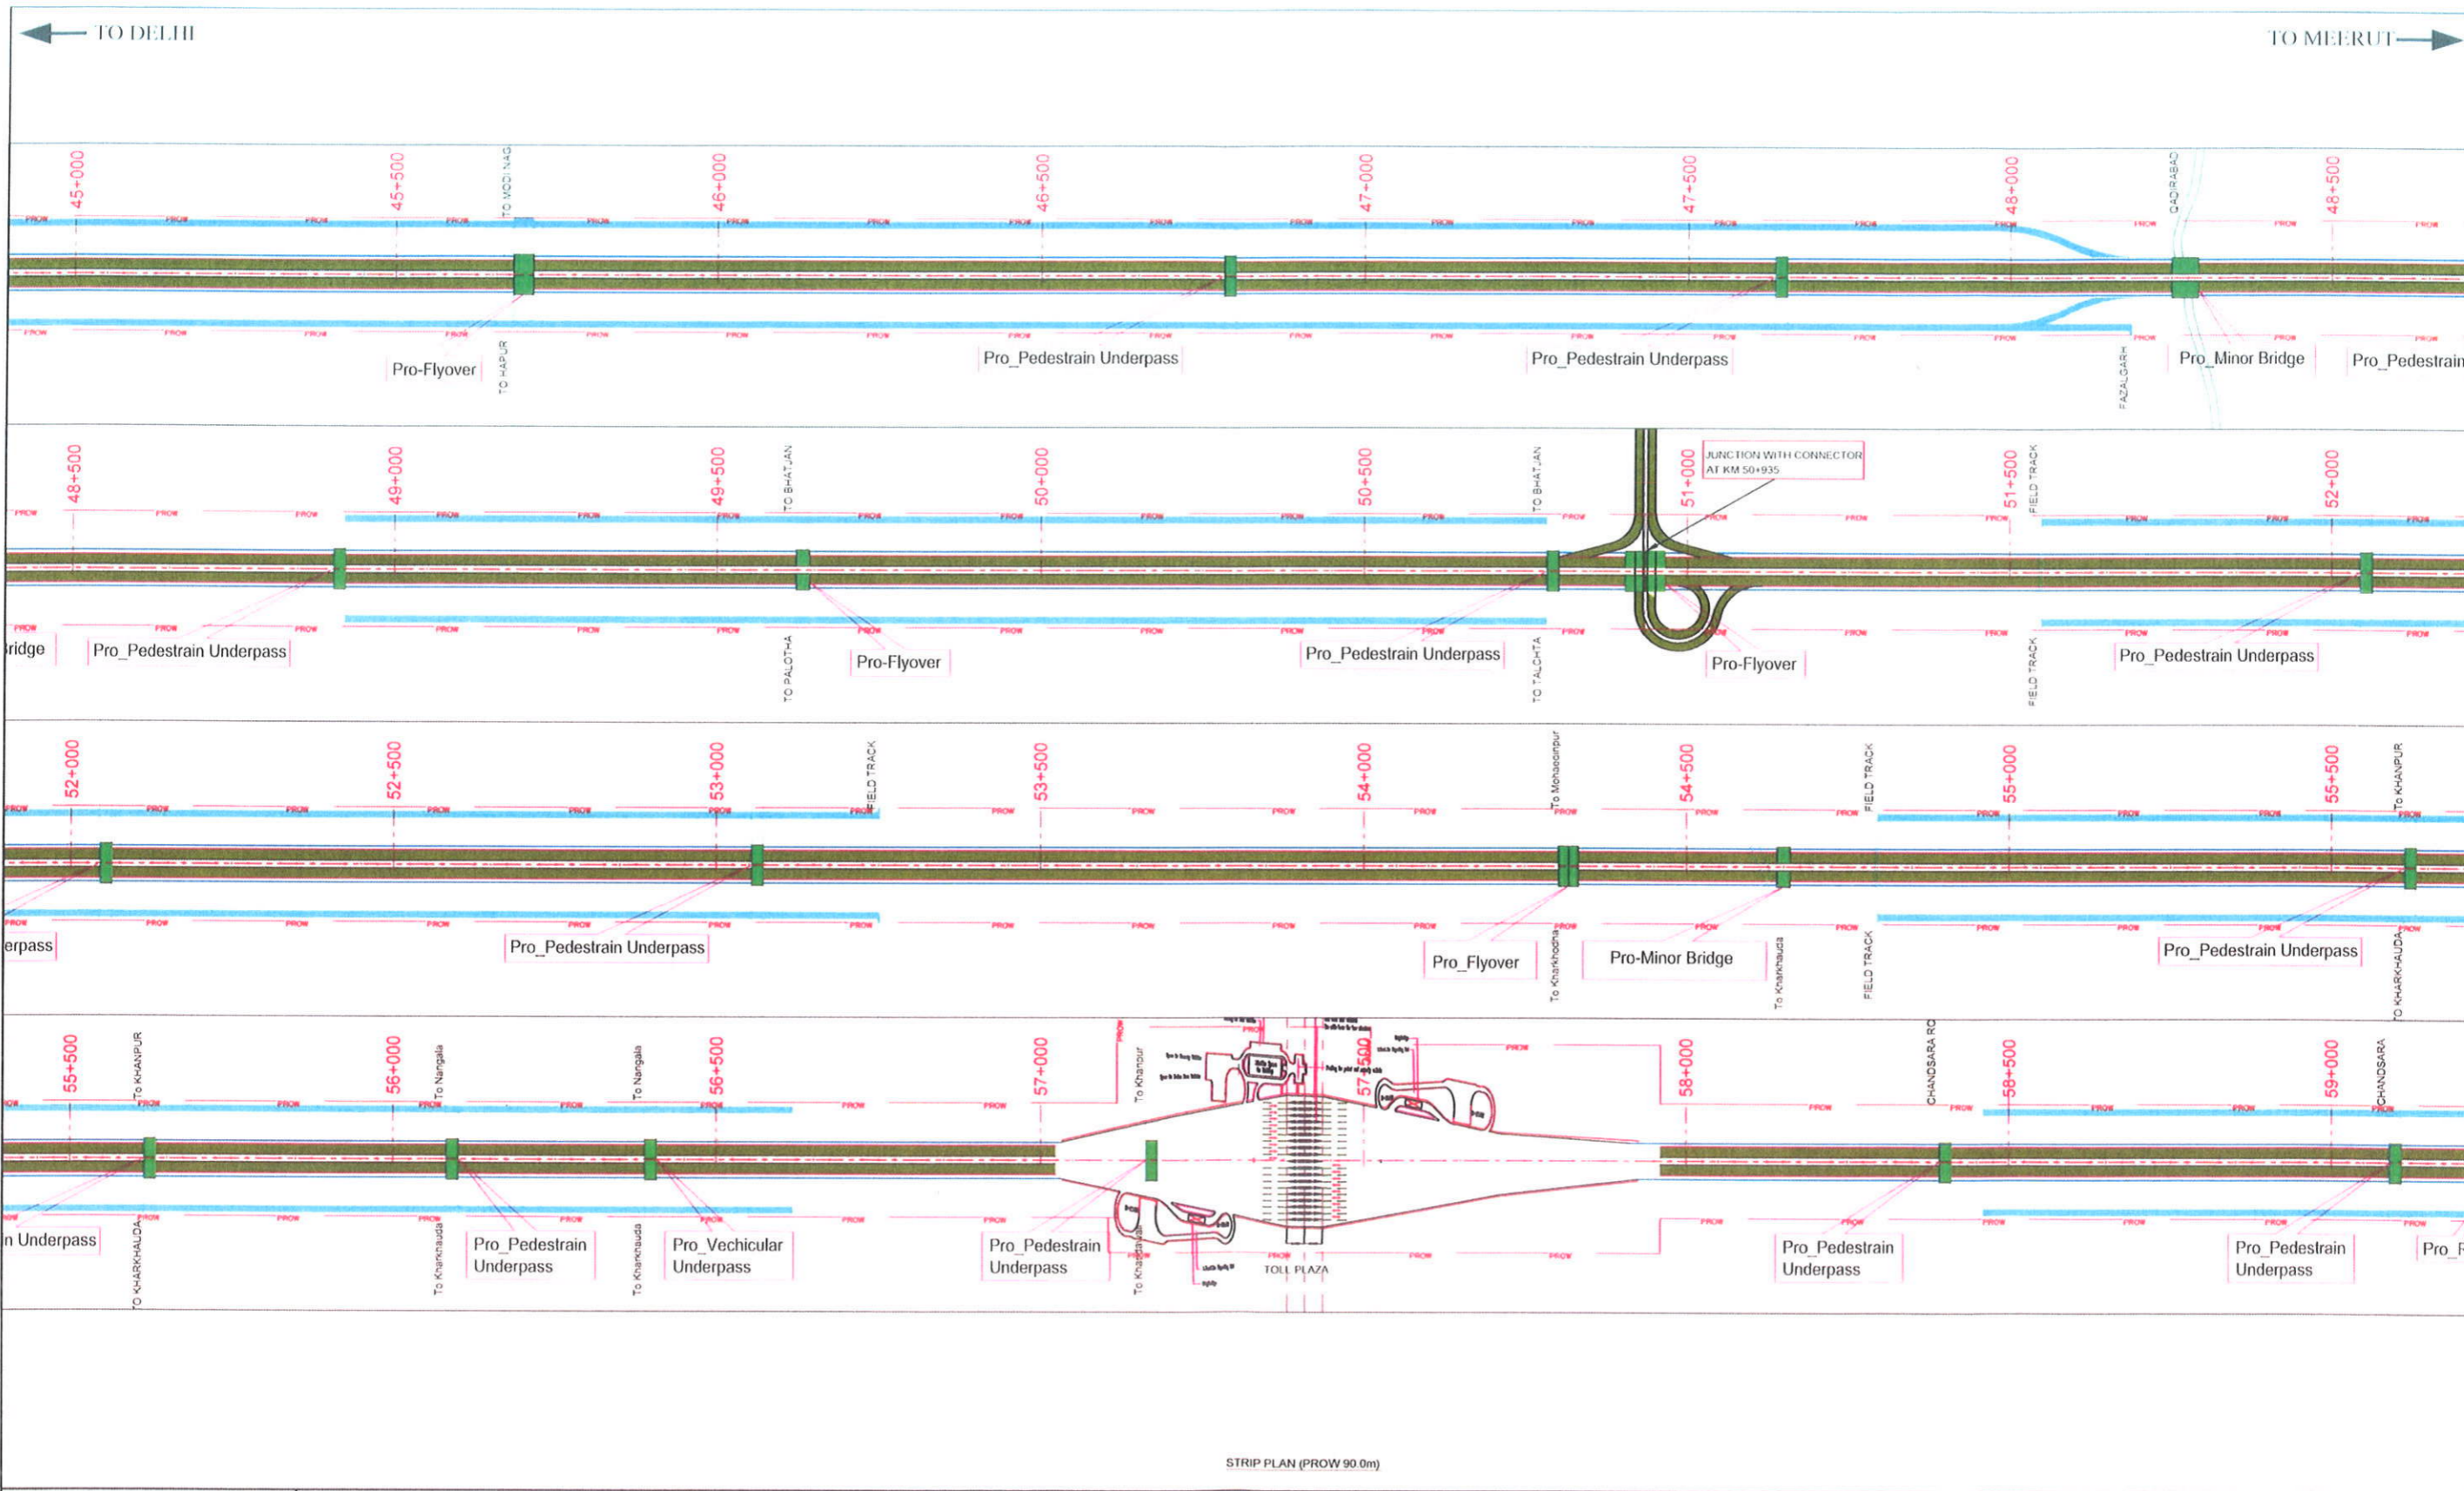

NOTES :
 1. ALL DIMENSIONS ARE IN METRES UNLESS OTHERWISE INDICATED.

LEGEND	
PROPOSED PLAN:-	1. SERVICE ROAD
	2. WDG. OF STRS. / NEW OF STRS.
	3. WDG. OF CW
	4. EXISTING STRS.


DESIGN CONSULTANTS:-
SNC Lavalin
 SNC LAVALIN INFRASTRUCTURE PVT.LTD
 (formerly SPAN Consultants Pvt. Ltd.)
 S.B. Tower, 1st floor
 Plot no. 1A/A, Sector 16A,
 Film City, Noida, (UP)

NO.	DATE	DESCRIPTION	DRAWN	CHECKED	APPROVED
REVISIONS					

THIS DRAWING IS THE SOLE PROPERTY OF SNC-LAVALIN INFRASTRUCTURE. IT IS SUBJECT TO THEIR RECALL AND MUST NOT BE LENT OR COPIED OR REPRODUCED WITHOUT THEIR WRITTEN PERMISSION NOR USED FOR ANY PURPOSE OTHER THAN, FOR WHICH IT IS ISSUED.

DESIGNED	A. K. Bag
DRAWN	D.N.Singh
CHECKED	N.S.Jain
APPROVED	Faqir Chand
DATE	July, 2011

CLIENT :	NATIONAL HIGHWAYS AUTHORITY OF INDIA		
JOB NO.	C-823	PROJECT:	FEASIBILITY REPORT FOR DELHI-MEERUT EXPRESSWAY INCLUDING CONNECTING ROADS UNDER NHDP PHASE-VI
TITLE :	STRIP PLAN Km46.500-Km64.500	for STRECH-IV	REV. NO. 02 of 02
SCALE :	NTS	DRG. NO.	SL-Infra/C-823/RH/FR/STP/02

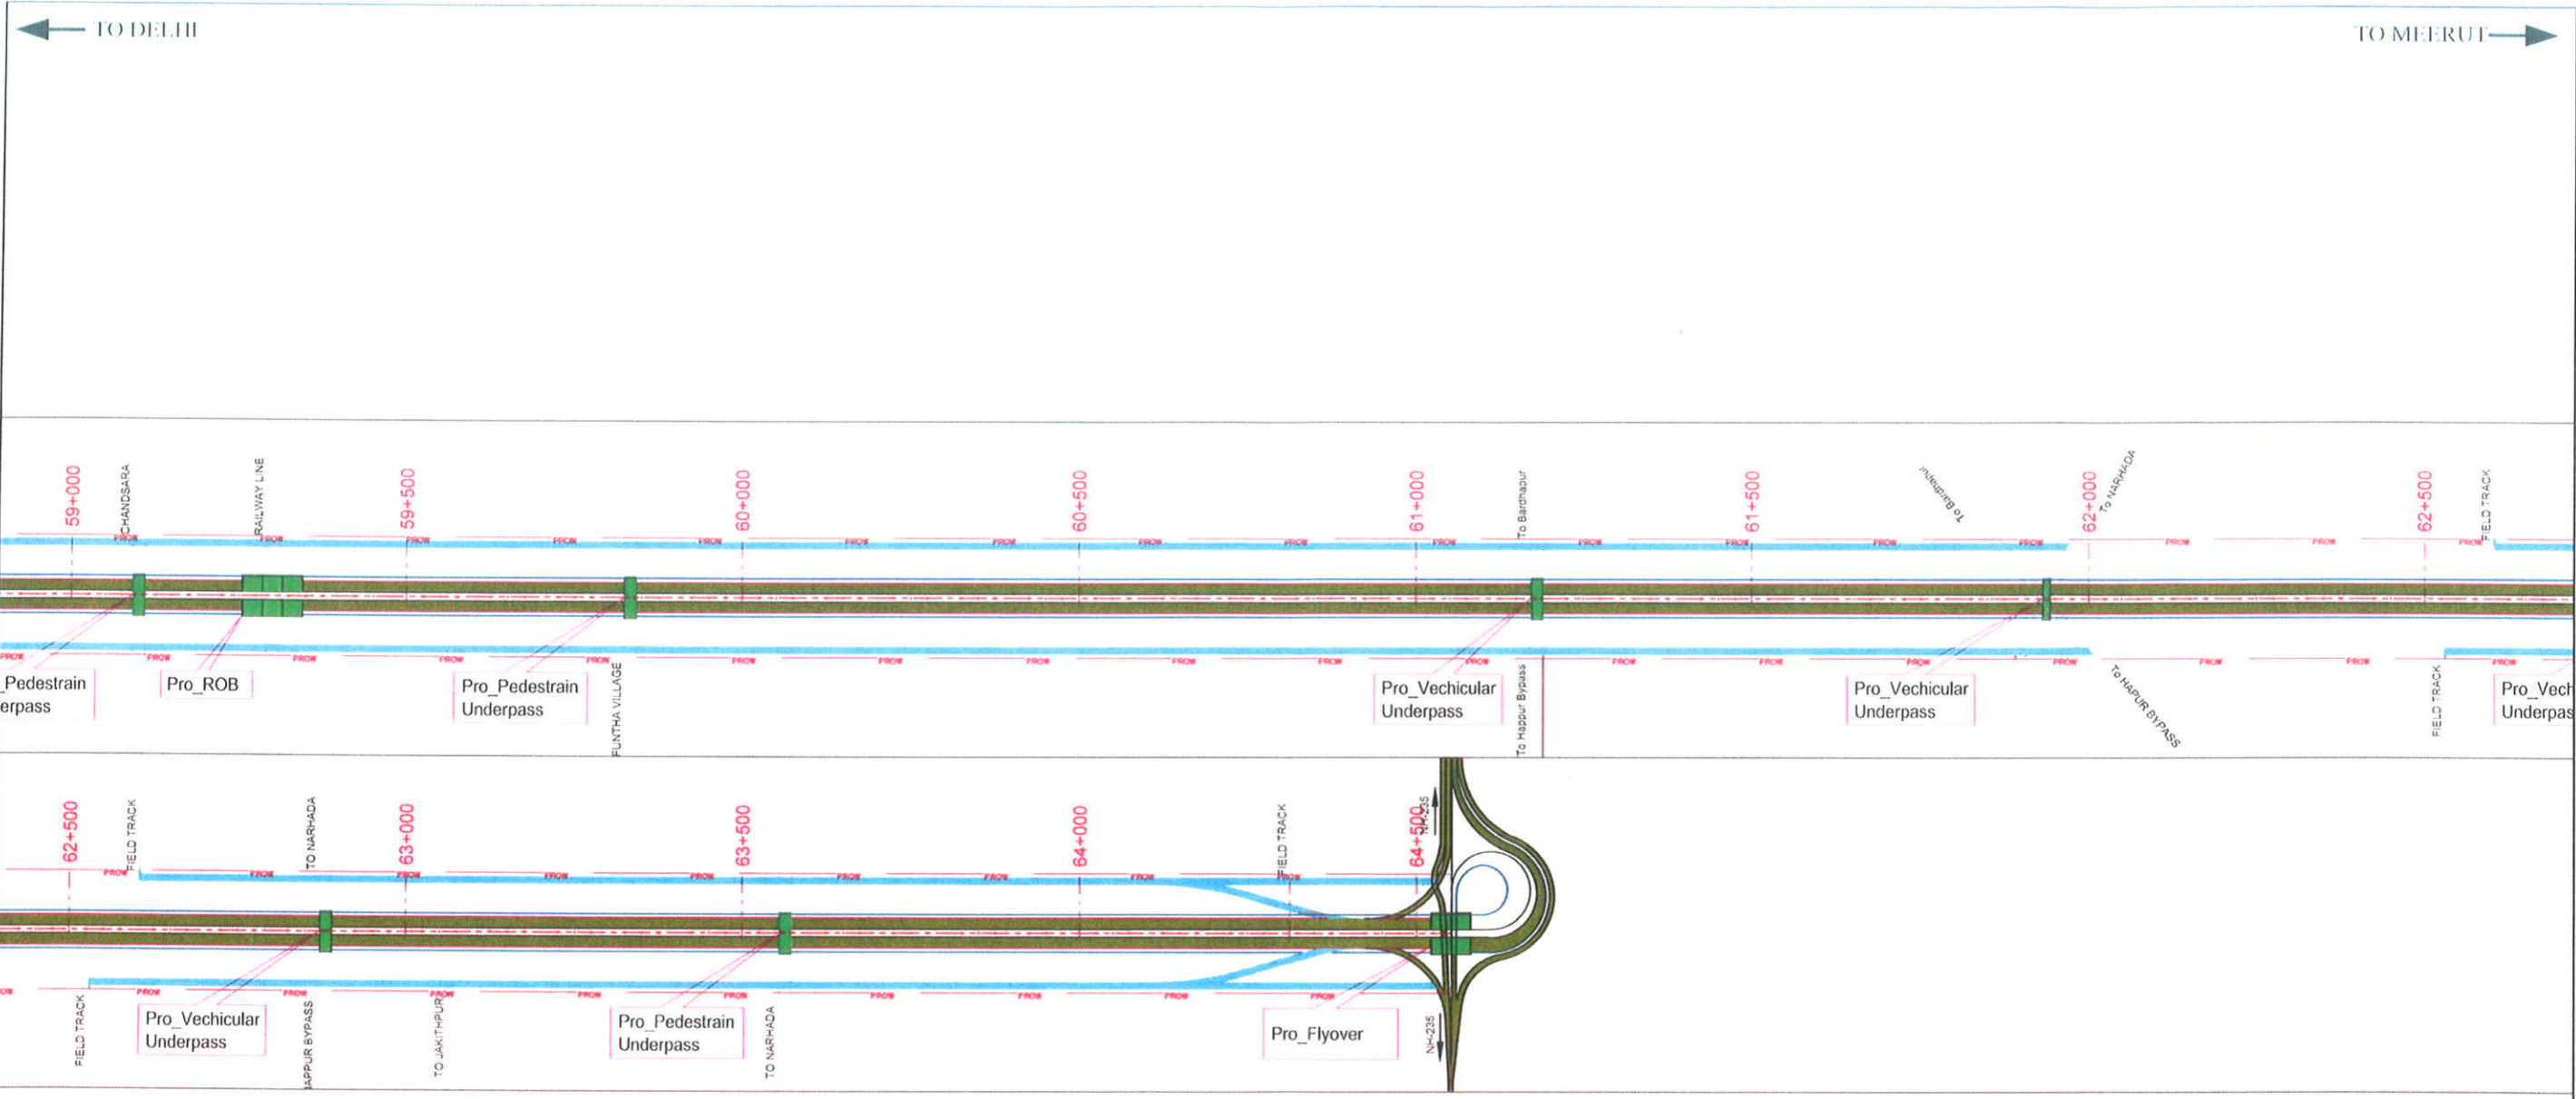

STRIP PLAN (PROW 90.0m)

NOTES :
 1. ALL DIMENSIONS ARE IN METRES UNLESS OTHERWISE INDICATED.


LEGEND	
PROPOSED PLAN:--	1. SERVICE ROAD
	2. WDG. OF STRS./ NEW OF STRS.


DESIGN CONSULTANTS:--
SNC L'AVALIN
 SNC L'AVALIN INFRASTRUCTURE PVT.LTD.
 (formerly SPAN Consultants Pvt. Ltd.)
 S.B. Tower, 1st floor
 Plot no. 1A/A, Sector 16A,
 Film City, Noida, (UP)

NO.	DATE	DESCRIPTION	DRAWN	CHECKED	APPROVED
REVISIONS					

THIS DRAWING IS THE SOLE PROPERTY OF SNC-L'AVALIN INFRASTRUCTURE. IT IS SUBJECT TO THEIR RECALL AND MUST NOT BE LENT OR COPIED OR REPRODUCED WITHOUT THEIR WRITTEN PERMISSION NOR USED FOR ANY PURPOSE OTHER THAN, FOR WHICH IT IS ISSUED.

DESIGNED	A. K. Bag	CLIENT :	NATIONAL HIGHWAYS AUTHORITY OF INDIA	
DRAWN	D.N.Singh	JOB NO.	PROJECT: FEASIBILITY REPORT FOR DELHI-MEERUT EXPRESSWAY INCLUDING CONNECTING ROADS UNDER NHDP PHASE-VI	
CHECKED	N.S.Jain	C-823		
APPROVED	Faqir Chand	TITLE :	STRIP PLAN Km46.500-Km64.500 for STRETCH-IV	REV. 0
DATE	July, 2011	SCALE :	NTS	DRC. NO. SL-Infra/C-823/RII/FR/SIP/02


 परियोजना निदेशक / Project Director
 भारतीय राष्ट्रीय राजमार्ग प्राधिकरण
 National Highways Authority of India
 मासिक/मासिक

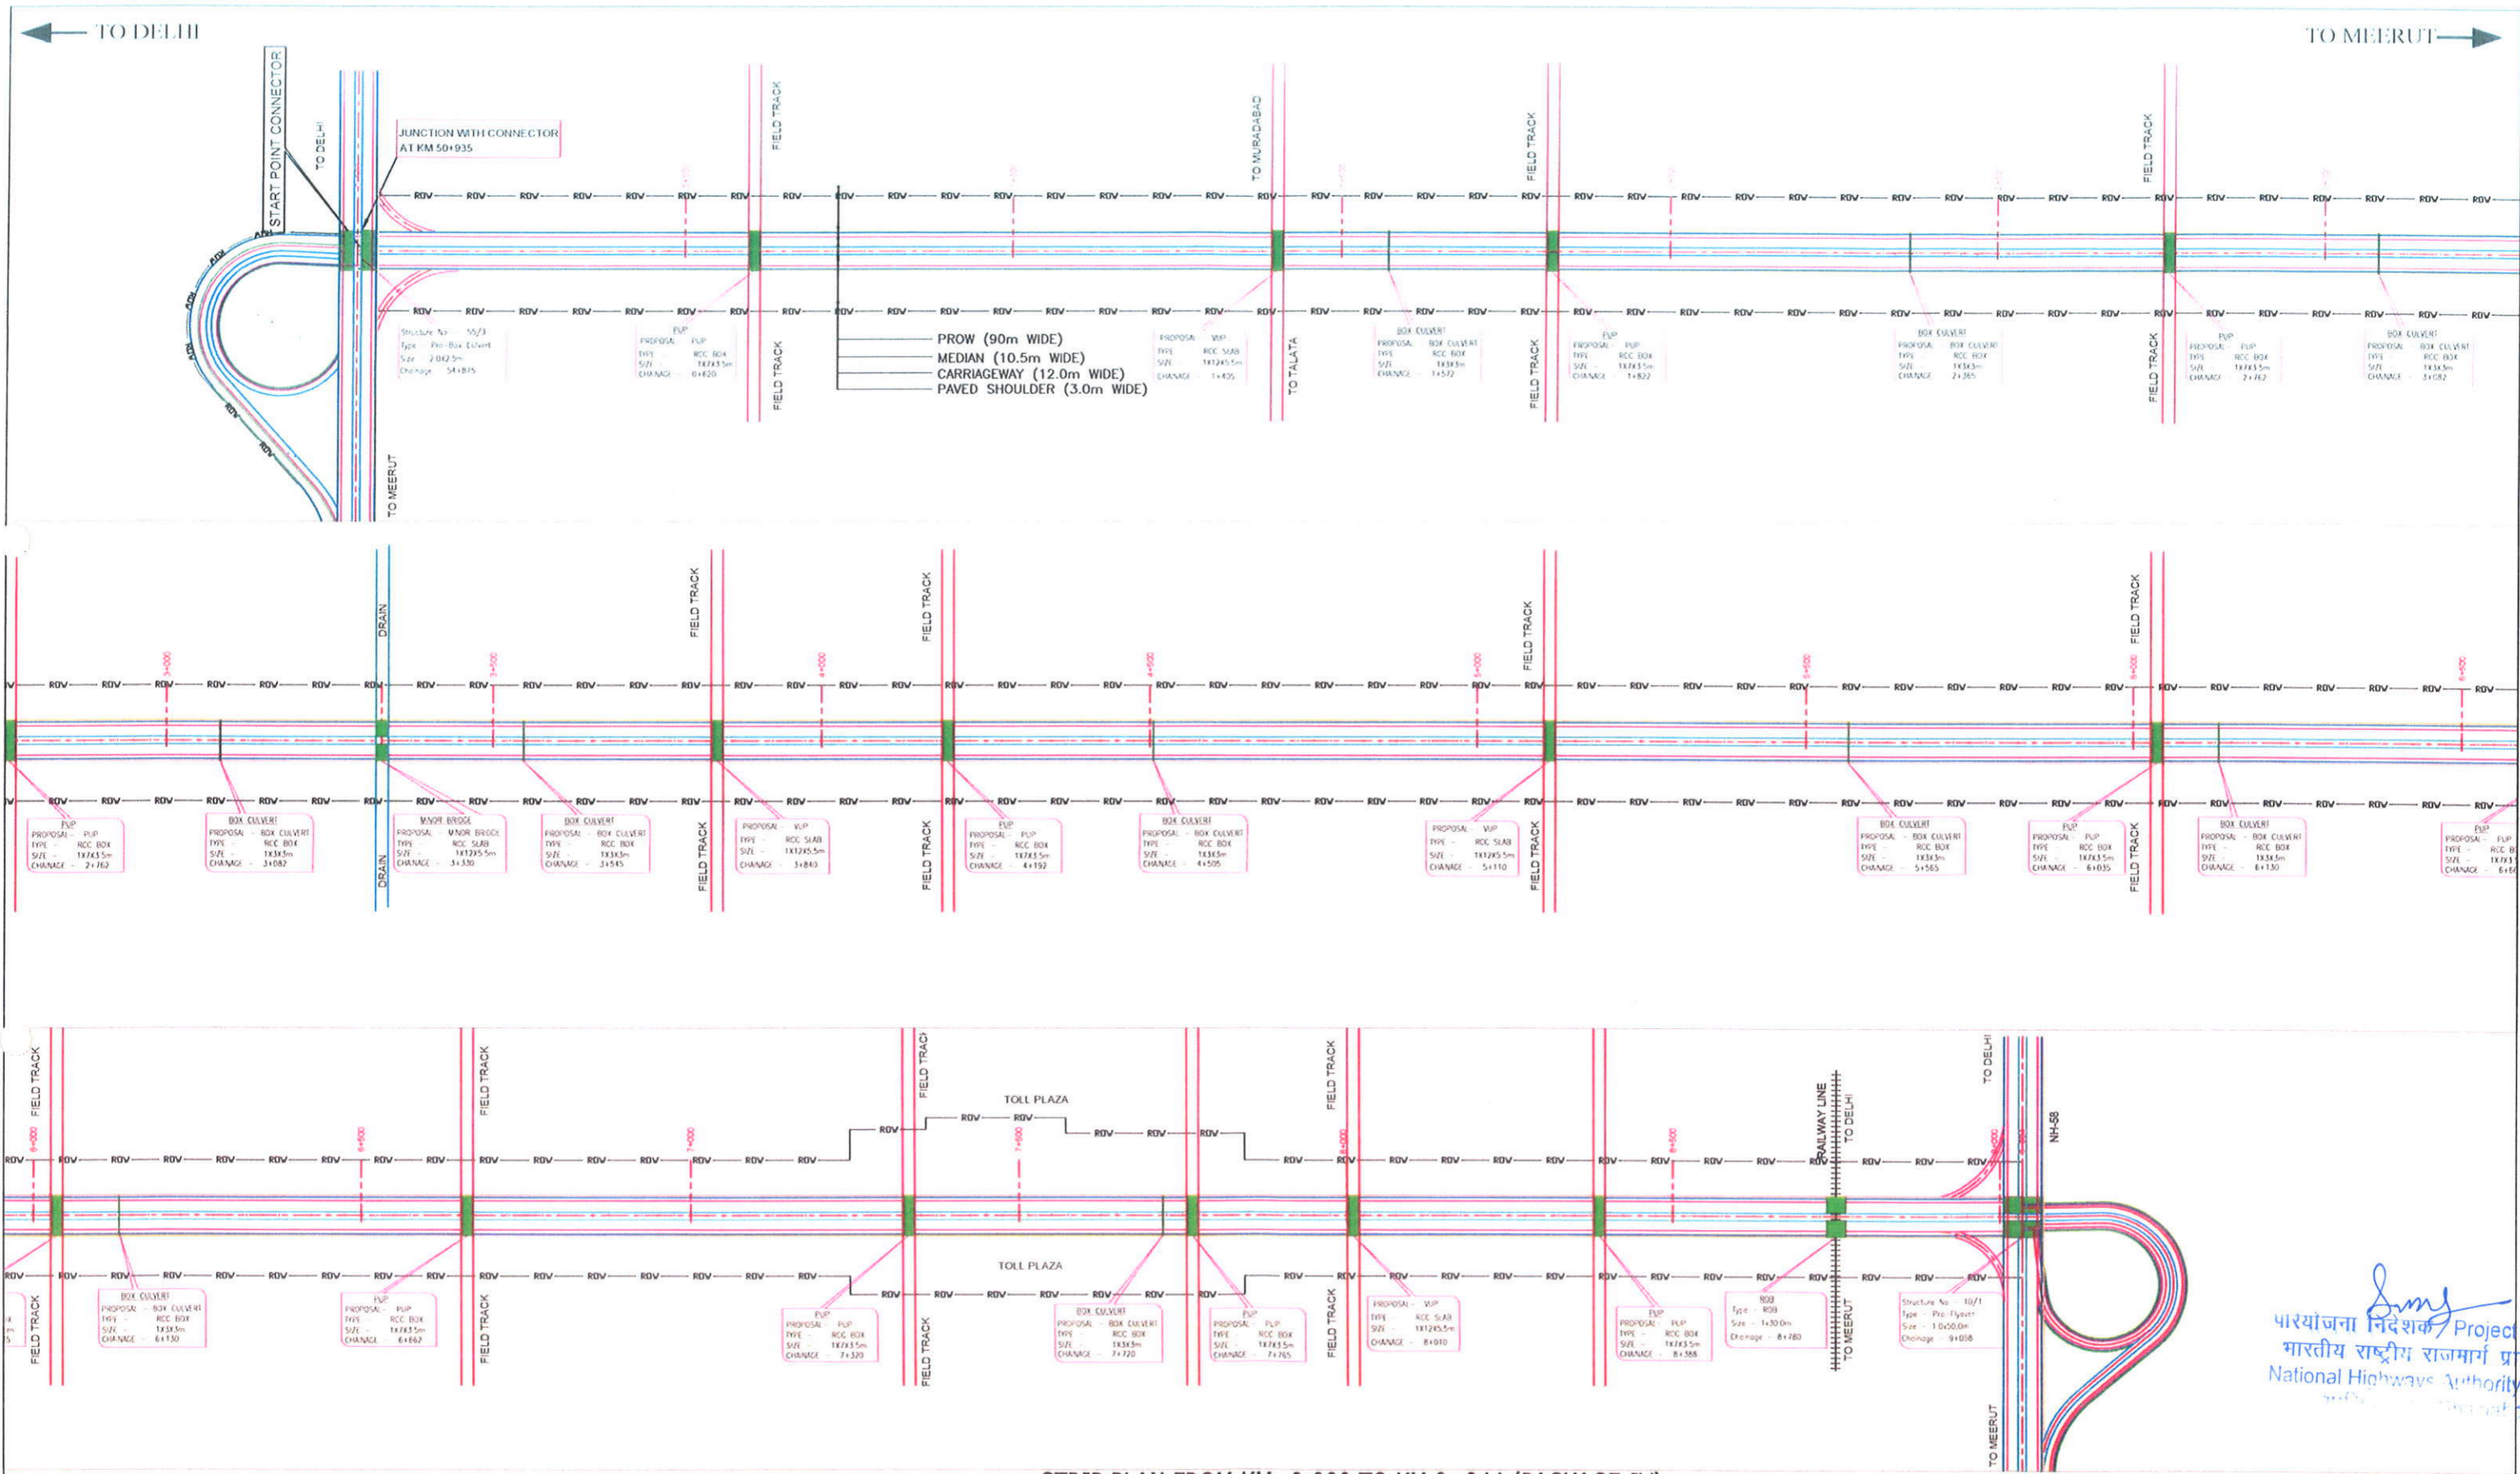

STRIP PLAN FROM KM -0.000 TO KM 9+044 (PACKAGE-IV)

PAVED SHOULDER (3.0m WIDE)

NOTES :

1. ALL DIMENSIONS ARE IN METRES UNLESS OTHERWISE INDICATED.

LEGEND	
PROPOSED PLAN:-	1. CARRIAGEWAY
	2. WDG. OF STRS./ NEW OF STRS.
	3. MEDIAN
	4. PAVED SHOULDER
	5. PROPOSED ROW

DESIGN CONSULTANTS:-

SNC LAVALIN

SNC LAVALIN INFRASTRUCTURE PVT.LTD
 (formerly SPAN Consultants Pvt. Ltd.)
 Mindmill Corporate Tower,
 4th & 5th Floor, Plot no. 24-a,
 Sector 16a, Film City, Noida, (UP)

NO.	DATE	DESCRIPTION	DRAWN	CHECKED	APPROVED
REVISIONS					

THIS DRAWING IS THE SOLE PROPERTY OF SNC-LAVALIN INFRASTRUCTURE. IT IS SUBJECT TO THEIR RECALL AND MUST NOT BE LENT OR COPIED OR REPRODUCED WITHOUT THEIR WRITTEN PERMISSION NOR USED FOR ANY PURPOSE OTHER THAN, FOR WHICH IT IS ISSUED.

DESIGNED	A. K. Bag	CLIENT :	NATIONAL HIGHWAYS AUTHORITY OF INDIA
DRAWN	M. S. Bisht	JOB NO.	PROJECT: FEASIBILITY REPORT FOR DELHI-MEERUT EXPRESSWAY INCLUDING CONNECTING ROADS UNDER NHDP PHASE-VI
CHECKED	N.S.Jain	C-823	
APPROVED	Faqir Chand	TITLE :	STRIP PLAN OF CONNECTOR for PACKAGE-IV
DATE	July, 2016	SCALE :	DRG. NO. SL-Infra/C-823/R1/FR/SIP/01
		REV. 0	SHEET NO.01 of 01

भारतीय योजना निदेशक / Project Director
 भारतीय राष्ट्रीय राजमार्ग प्राधिकरण
 National Highways Authority of India