


SITE PLAN OF PLOT PROPOSED FARM HOUSE OF SH. PARVEEN
 & LALITA GUPTA 190 SH. PARVEEN KUMAR AT VILL KATANA ON
 RD 170-171 L.H.S. TEN. RAJOL DIST. MIDHIANA

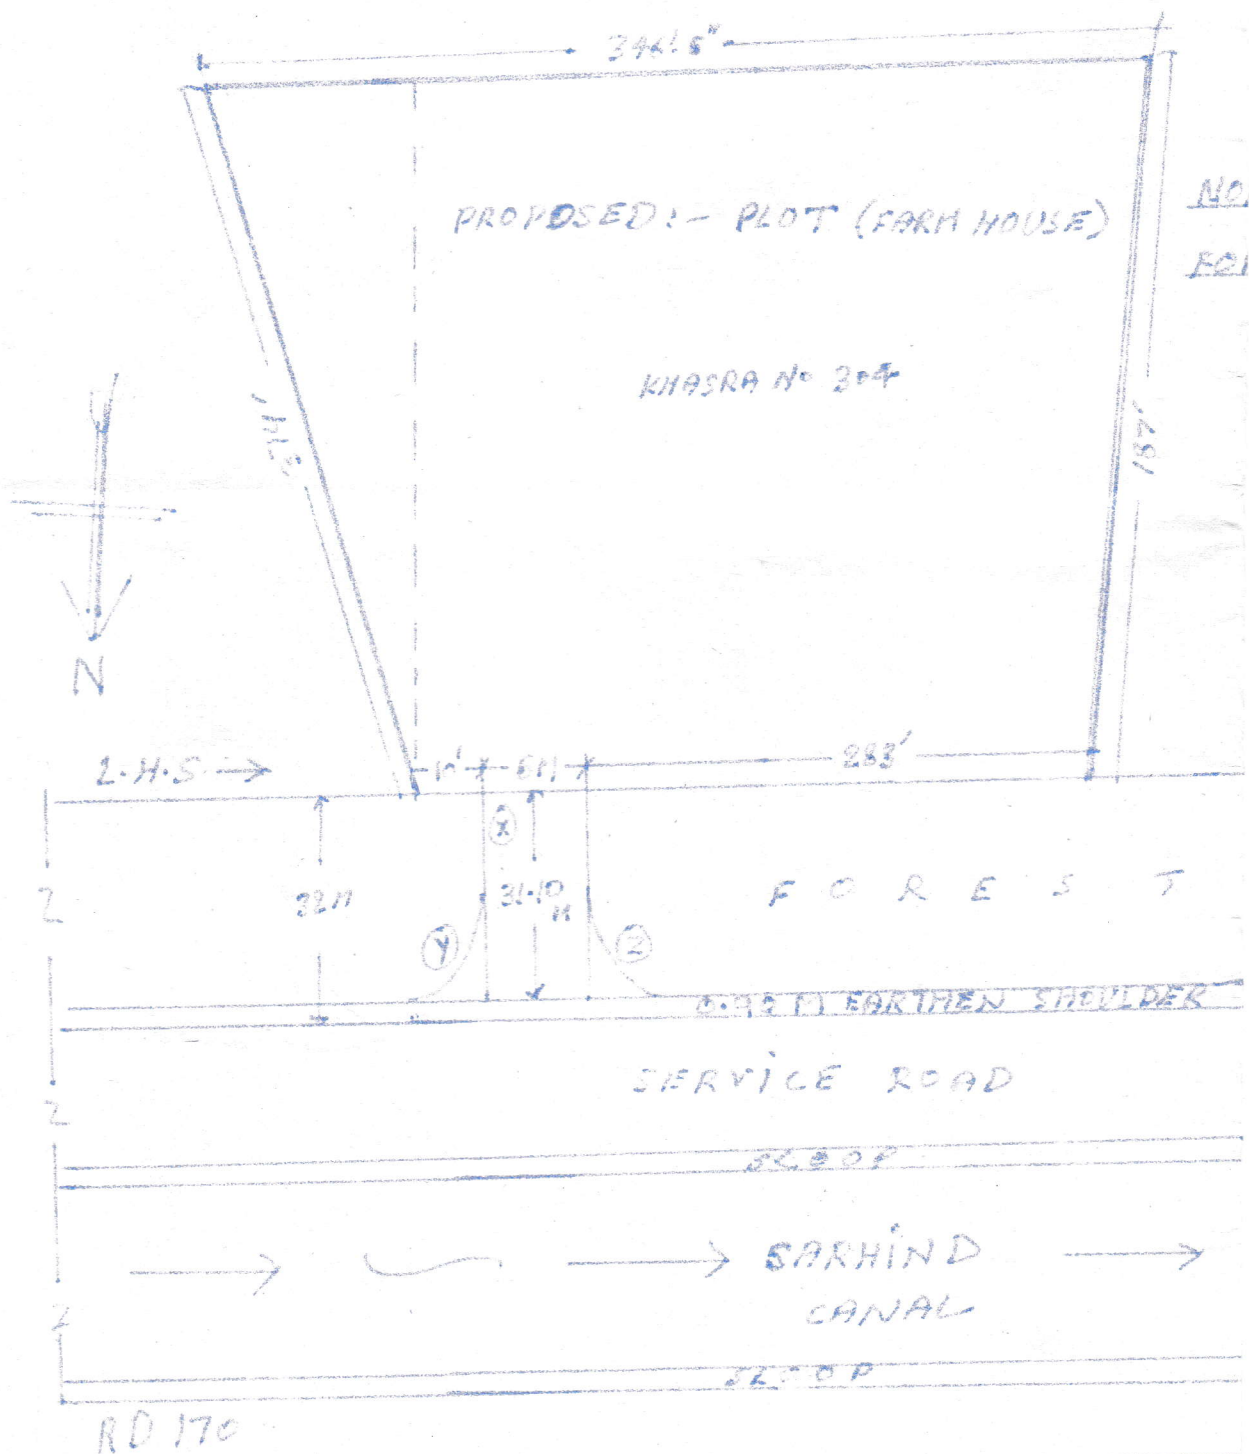

RD 171

→ 2

2

2 R F A

2


REST AREA - 0.0192 Ha.

N. FOREST AREA - 0.361 Ha.

SIRHIND CATHAL.

V KUMAR S/O KAM SRAMP

DIAGRAM OF FOREST AREA

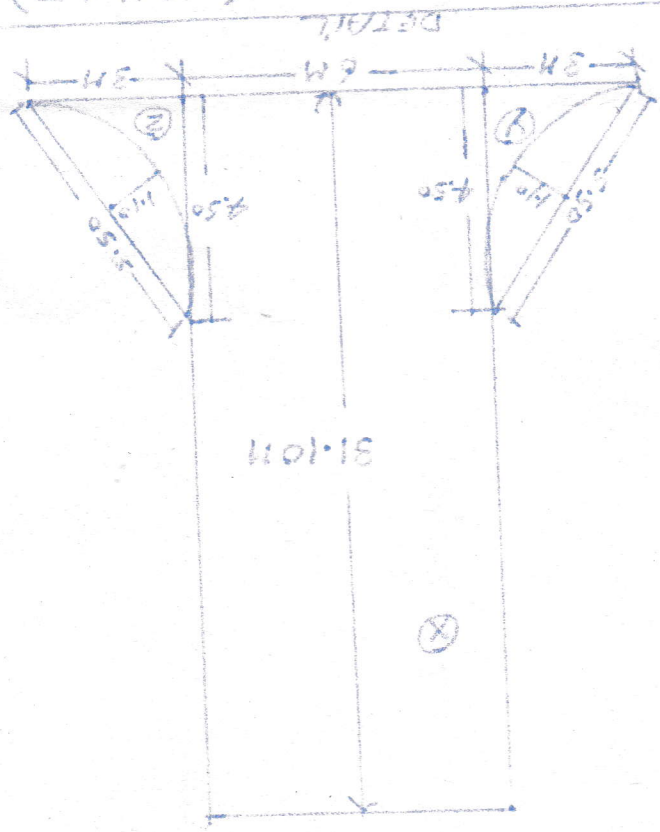

AREA UNDER DRIVEWAY - $(X + Y + Z)$

$$X = 31.10 \times 6 \text{ M} = 186.60 \text{ Sqm.}$$

$$Y = \left(\frac{1}{2} \times 3 \times 4.50 \right) - \left(\frac{1}{2} \times 3.50 \times 1.10 \right) = 6.75 - 1.925 = 4.825 \text{ Sqm.}$$

$$Z = \left(\frac{1}{2} \times 3 \times 4.50 \right) - \left(\frac{1}{2} \times 3.50 \times 1.10 \right) = 6.75 - 1.925 = 4.825 \text{ Sqm.}$$

$$= 6.75 - 4.03 = 2.72 \text{ Sqm.}$$

$$\text{TOTAL AREA} - (X + Y + Z)$$

$$= (186.60 + 2.72 + 2.72)$$

$$= 192.04 \text{ Sqm.}$$

AREA IN HECT - 0.0192 Ha.

USER AGENCY -

Latika Gupta