


LAYOUT PLAN FOR CONSTRUCTION OF ROAD FROM KHARANGAL TO CHOUNRI UNDER PACKAGE NO. JK04-281, PHASE-X, STAGE-I, LENGTH=8.518KM PMGSY BLOCK BHALLESSA, DISTRICT DODA.

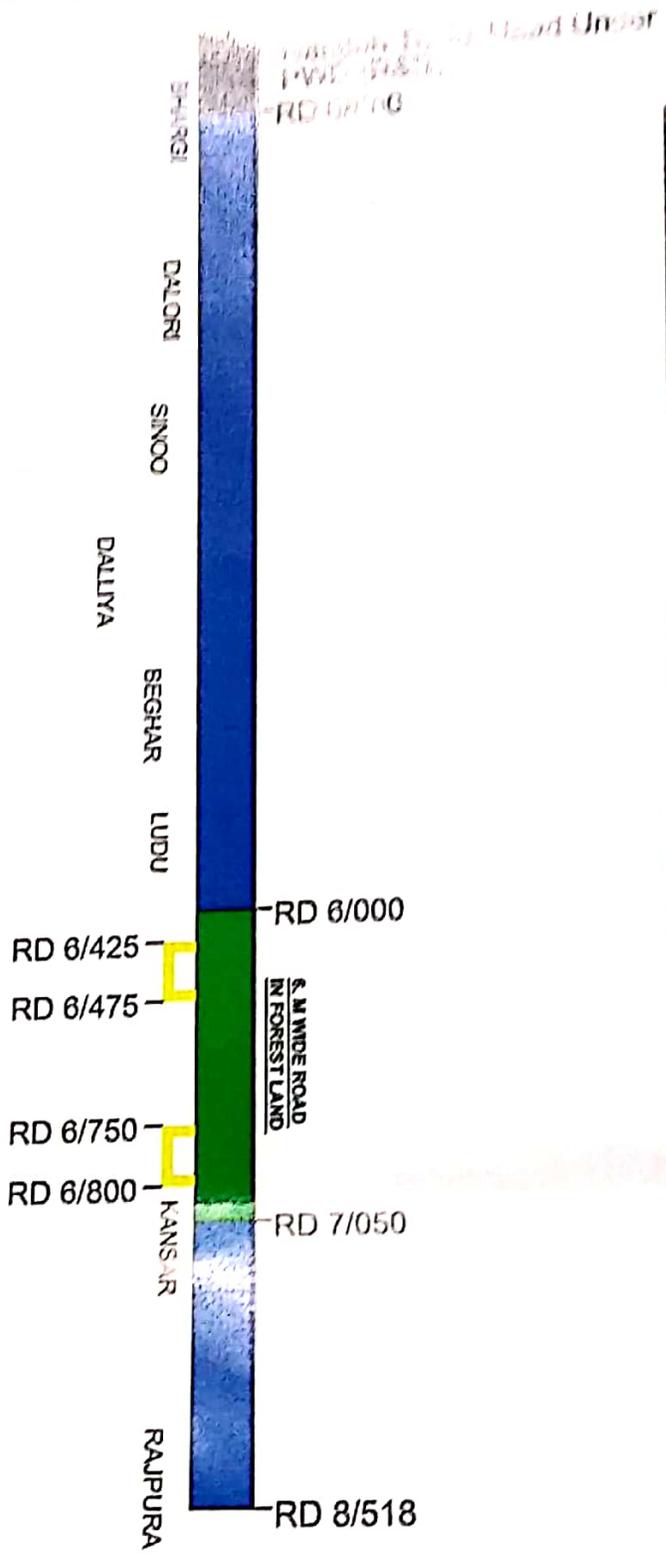

**FOREST AREA DETAILS**

AREA DETAIL OF ROAD	LENGTH X WIDTH	AREA
RD 6/000 TO 7/050	1050M X 6M	6300 M <sup>2</sup>

**DUMPING AREA DETAILS**

RD 6/452 TO 6/475	50M X 25M	1250 M <sup>2</sup>
RD 6/750 TO 6/800	50M X 25M	1250 M <sup>2</sup>
<b>TOTAL AREA</b>		<b>8800 M<sup>2</sup> OR 0.88 HECTARES</b>

**LEGEND:-**

1.	FOREST LAND	—
2.	PRIVATE LAND	—
3.	DUMPING POINT	—
4.	PWD (R&B) ROAD	—

PMGSY Division  
Thashri

PMGSY Sub Division  
Gandoh

Executive Engineer  
Assistant Executive Engineer