


ELECTRIFICATION OF ANGANAWADI - KURISUPALLY UNDER - ELECTRICAL SECTION - PAINAVU.

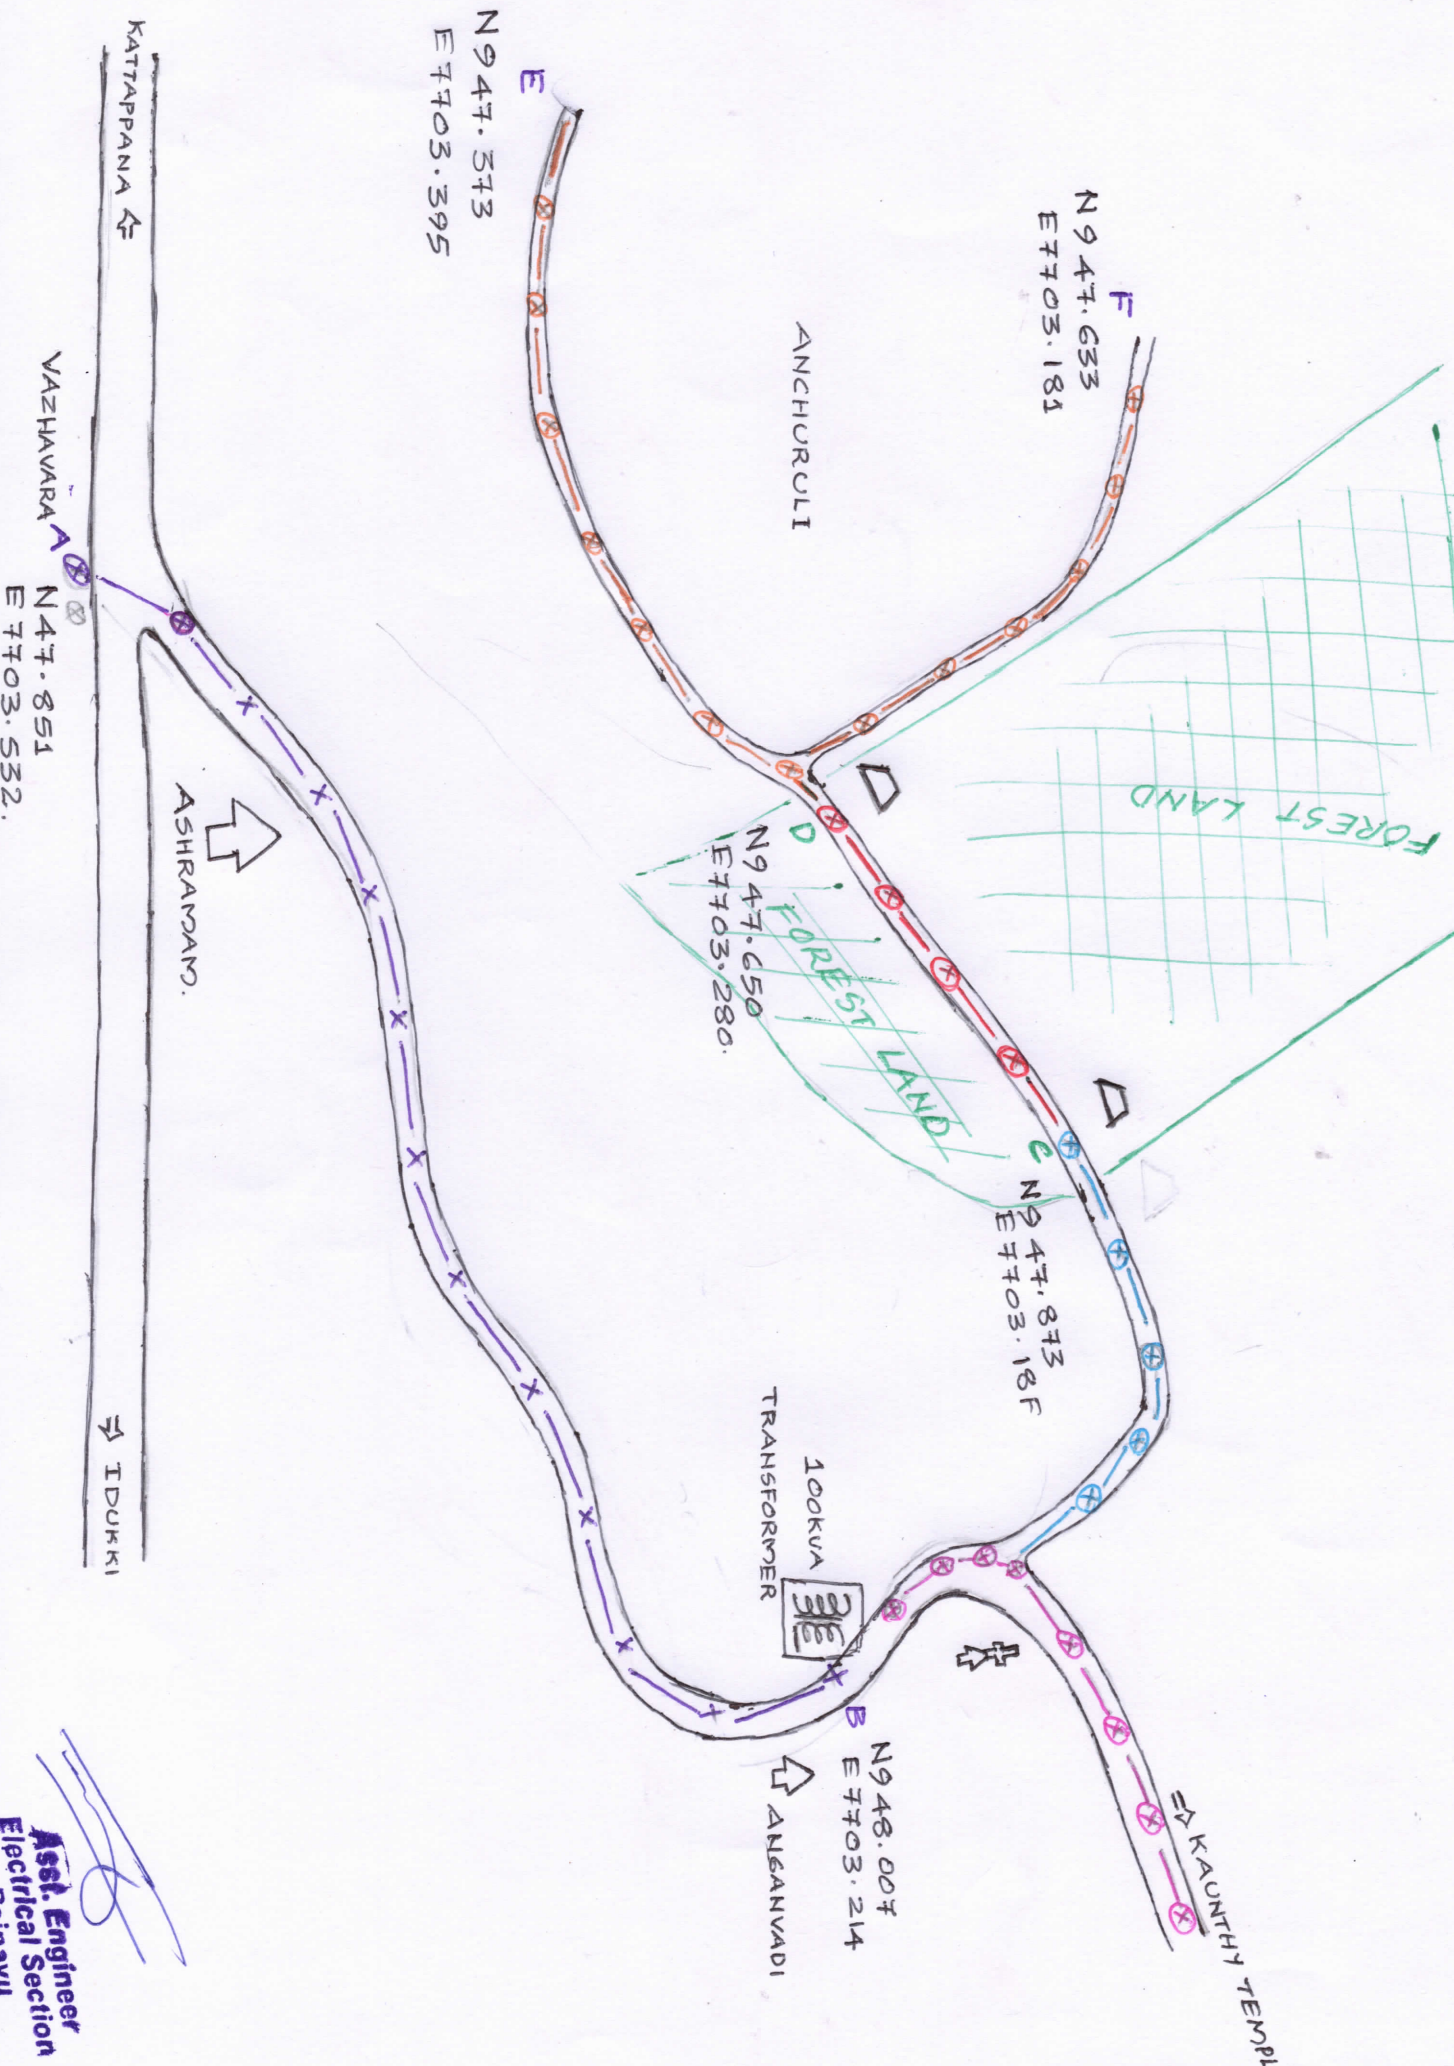

[Signature]
Asst. Engineer
Electrical Section
Painavu