


Name of Work : Construction of B.T. Road from Majewala to Pachmata Km 0/0 to 2/500 under Rural Road 2017-18

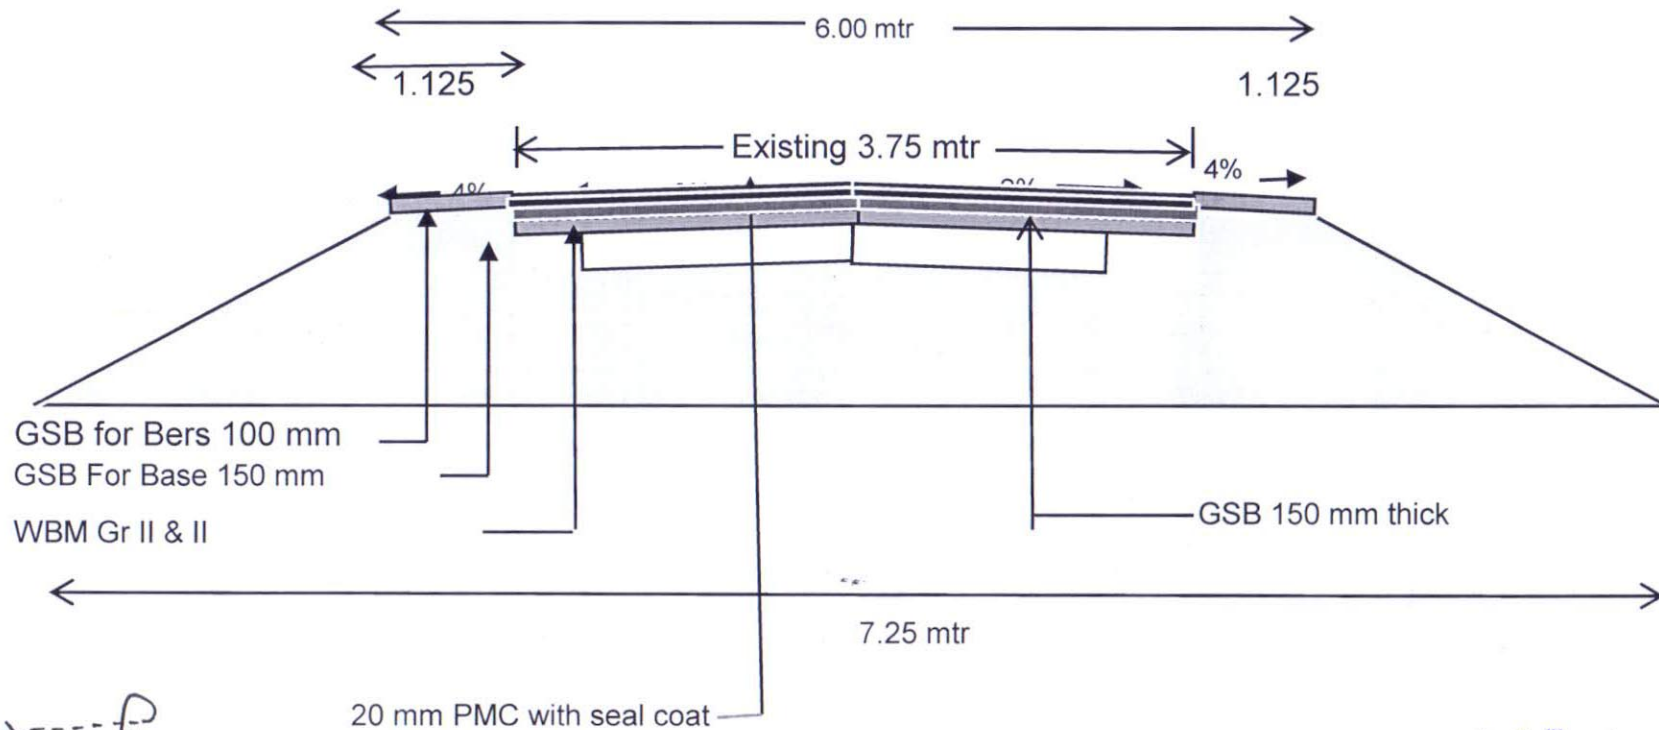

सहायक अभियन्ता
सा.नि.वि. जिला उपखण्ड
अजमेर

TYPICAL CROSS SECTION OF FLEXIBLE PAVEMENT

अधिसापी अभियन्ता
सा.नि.वि. जिला खण्ड
अजमेर